

CBI QTZ

CPWD QTZ



13/7/97

CMDA (B)/PP No. 1	
C. No.	B.1/22-2-98/92
Asst.	
Scrutiny	Mare Chandan
P. A.	
A.P.	

Dr. Inayathullah
 Dr. Inayathullah
 Dr. Inayathullah
 Dr. Inayathullah
 Dr. Inayathullah

BHARATHI DASAN COLONY ROAD

ALL ANGLES SCHOOL

H 1
H 2
H 3

Block 1
Block 2
Block 3

Planning Permit No. 27/98/55753/16/1
APPROVED
 SUBJECT TO THE CONDITIONS IN THIS OFFICE LETTER
 No. 222/98 Date 10/1/99
 FOR MEMBER SECRETARY
 CHENNAI METROPOLITAN
 DEVELOPMENT AUTHORITY
 CHENNAI-600 003.

Block 4

Block 5

Block 6

Block 60

Block 61

Block 62

PARK

SITE PLAN & KEY PLAN

SCALE 1:33

Block 7, 8, 7

architect *Jain*
 R.M. ABDUL SAMED, AIA, MCA
 REGISTERED ARCHITECT
 RA. NO. 256, CA. NO. 94/17
 63-B, BHARATHIDASAN COLONY
 K.K. NAGAR, MA. BASSA

PROPOSED ADDITION TO
 THE EXISTING FLAT
 Block No 4 IN
 BHARATHI DASAN COLONY
 K.K. NAGAR
 CHENNAI - 78
 S. NO 339 PART

TEMPLE

TALUK OFFICE

GUINDY TO TO ASHOK PILLAR INNER RING ROAD

JOINERY DETAILS

- D1 T.W. FLUSH DOOR 91 x 213
- D2 T.W. FLUSH DOOR 75 x 213
- W1 T.W. GLAZED WINDOW 30 x 137
- W2 T.W. GLAZED WINDOW 16 x 41

SPECIFICATION

FOUNDATION ALL FOOTING 1:2.4 OVER RLL 1:4.8
 SUPER STRUCTURE IN BW WITH CM 10
 ALL RLL WORKS WITH PROPER REINFORCEMENT USING EC 1:2.4
 PLASTERING INSIDE/OUTSIDE WITH CM 1:5
 CEILING IN CM 1:3
 ALL JOINERY WORKS USING T.W. COLOUR WASH 3 COATS USING APPROVED PAINT

LEGEND

- PROPOSED
- EXISTING
- ROAD
- BOUNDARY
- SEWAGE

AREA

	PROPOSED	EXISTING
GROUND FLOOR AREA	294.88	1625.88
FIRST FLOOR AREA	294.38	1625.88
SECOND FLOOR AREA	294.38	1625.88
TOTAL AREA	1184.64	4877.50

OWNER: *S. S. Sarganathan*
Prasanna Alexander
S. Sarganathan
Mani Chandrasekhar
B. N. S. Sarganathan


LICENSED SURVEYOR

S. Sarganathan
 ABDUL SAMIED
 SA. NO. 264 CA NO. 94/1708
 62 B, BHARATHIDASAN COLONY
 KK NAGAR
 K.M. ABDUL SAMIED, AIAA, MCA,
 REGISTERED ARCHITECT
 SA. NO. 268, CA. NO. 94/1708
 62 B BHARATHIDASAN COLONY,
 K.K. NAGAR, MA. RAY 78.

PROPOSED ADDITION TO THE EXISTING FLAT BLOCK NO. 4 IN BHARATHI DASAN COLONY KK NAGAR CHENNAI - 600 078.
 S. No. 339 PART
 KODAMBAKKAM VILAGE


SCALE 1:100 DATE
 PRG NO.

Revised Plan
 Dt: 2.11.1992

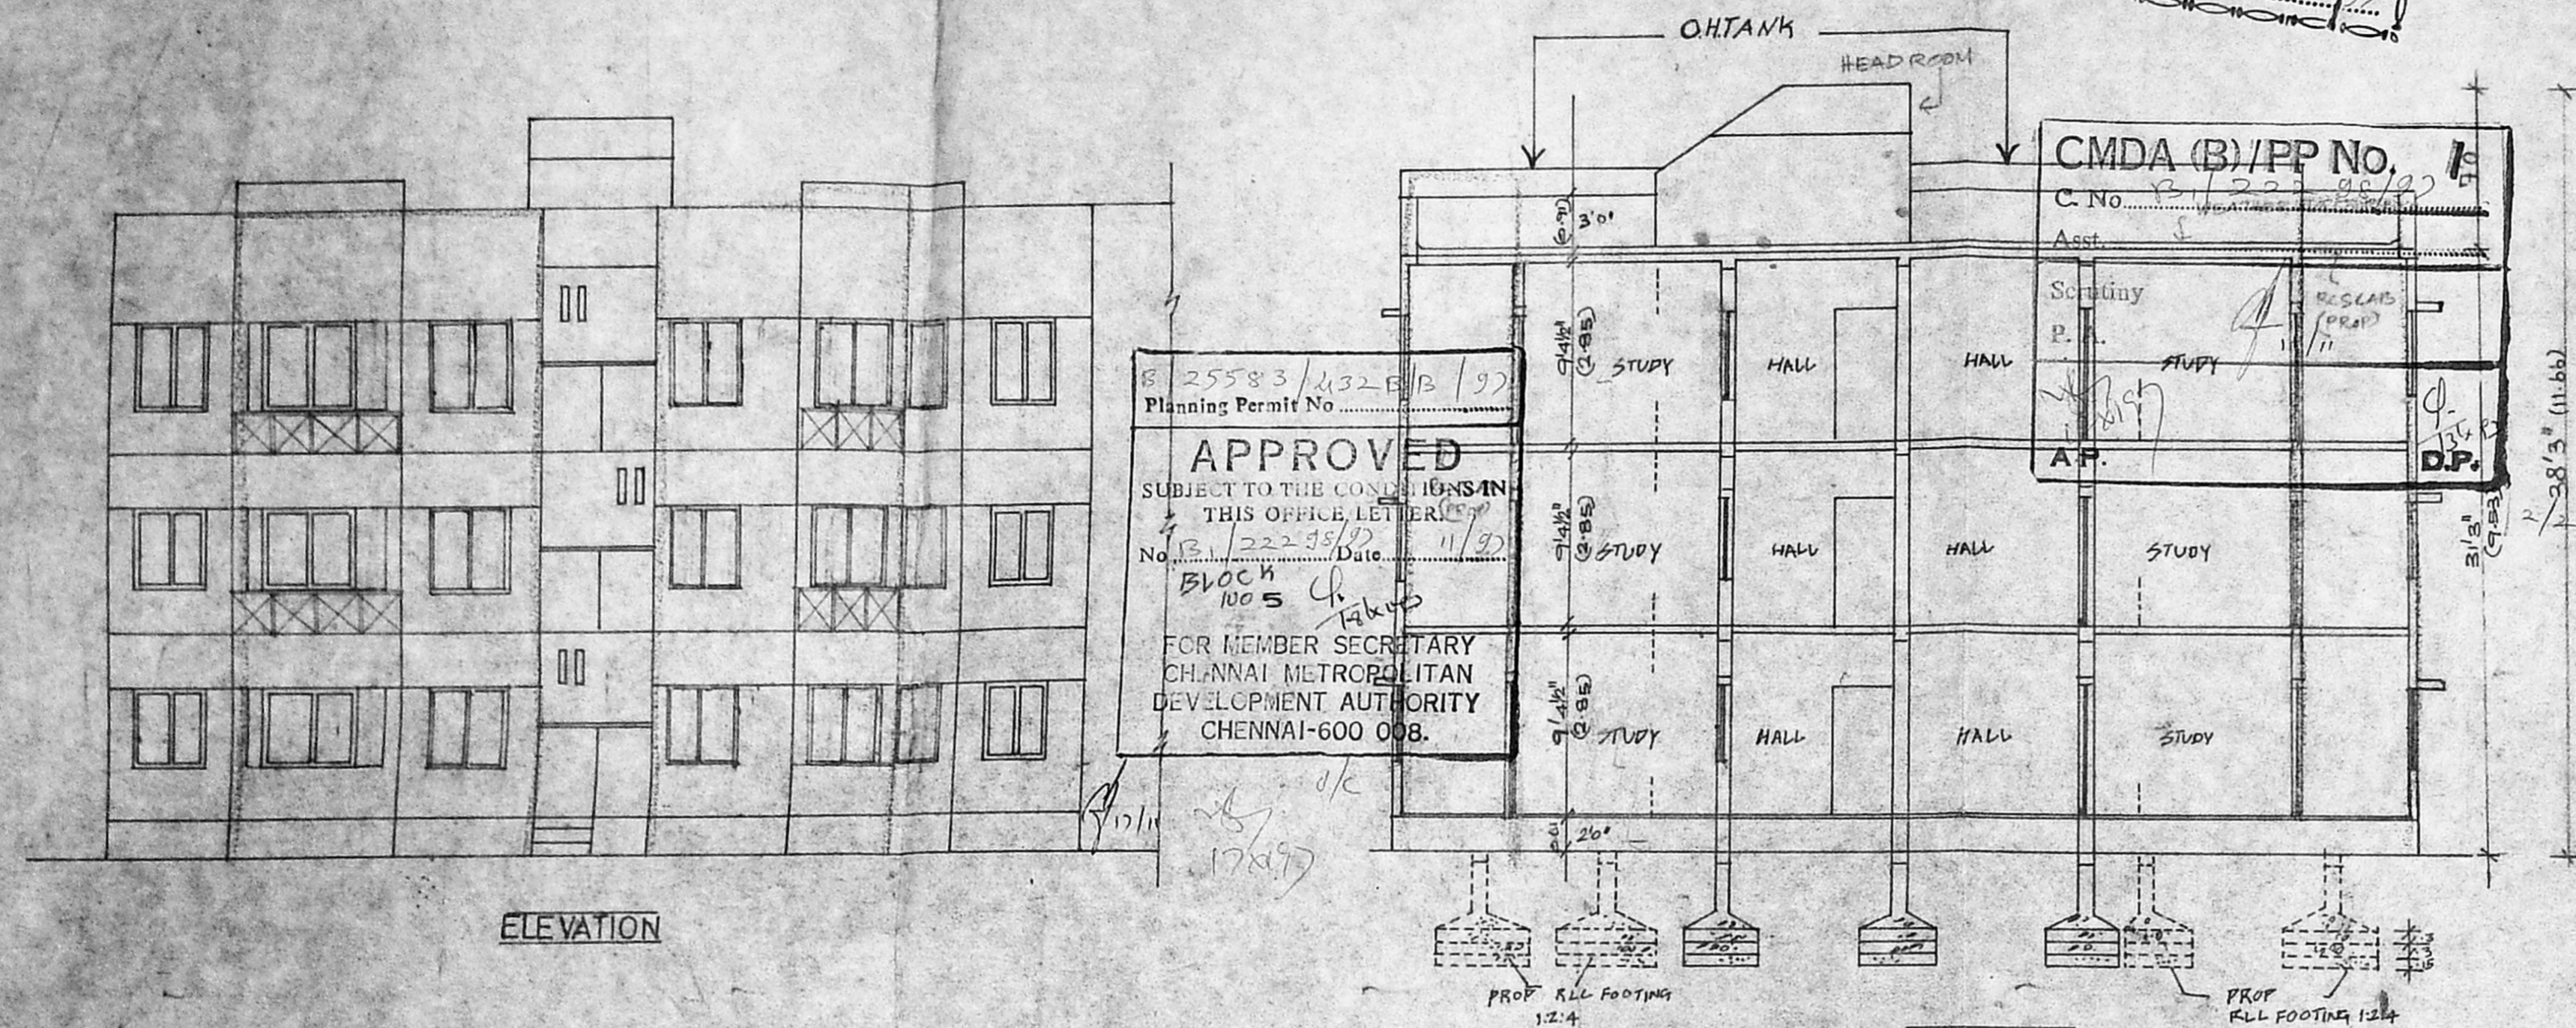


B. 25583/132 B/B/92
 Planning Permit No.
APPROVED
 SUBJECT TO THE CONDITIONS IN THIS OFFICE LETTER
 No. B/222/95/92 Date 11/92
 BLOCK NO 5
 FOR MEMBER SECRETARY
 CHENNAI METROPOLITAN
 DEVELOPMENT AUTHORITY
 CHENNAI-600 008.

CMDA (B)/PP No. 1/5
 C. No. B/222/95/92
 Asst. Secretary
 P. A.
 AP.
 D.P.

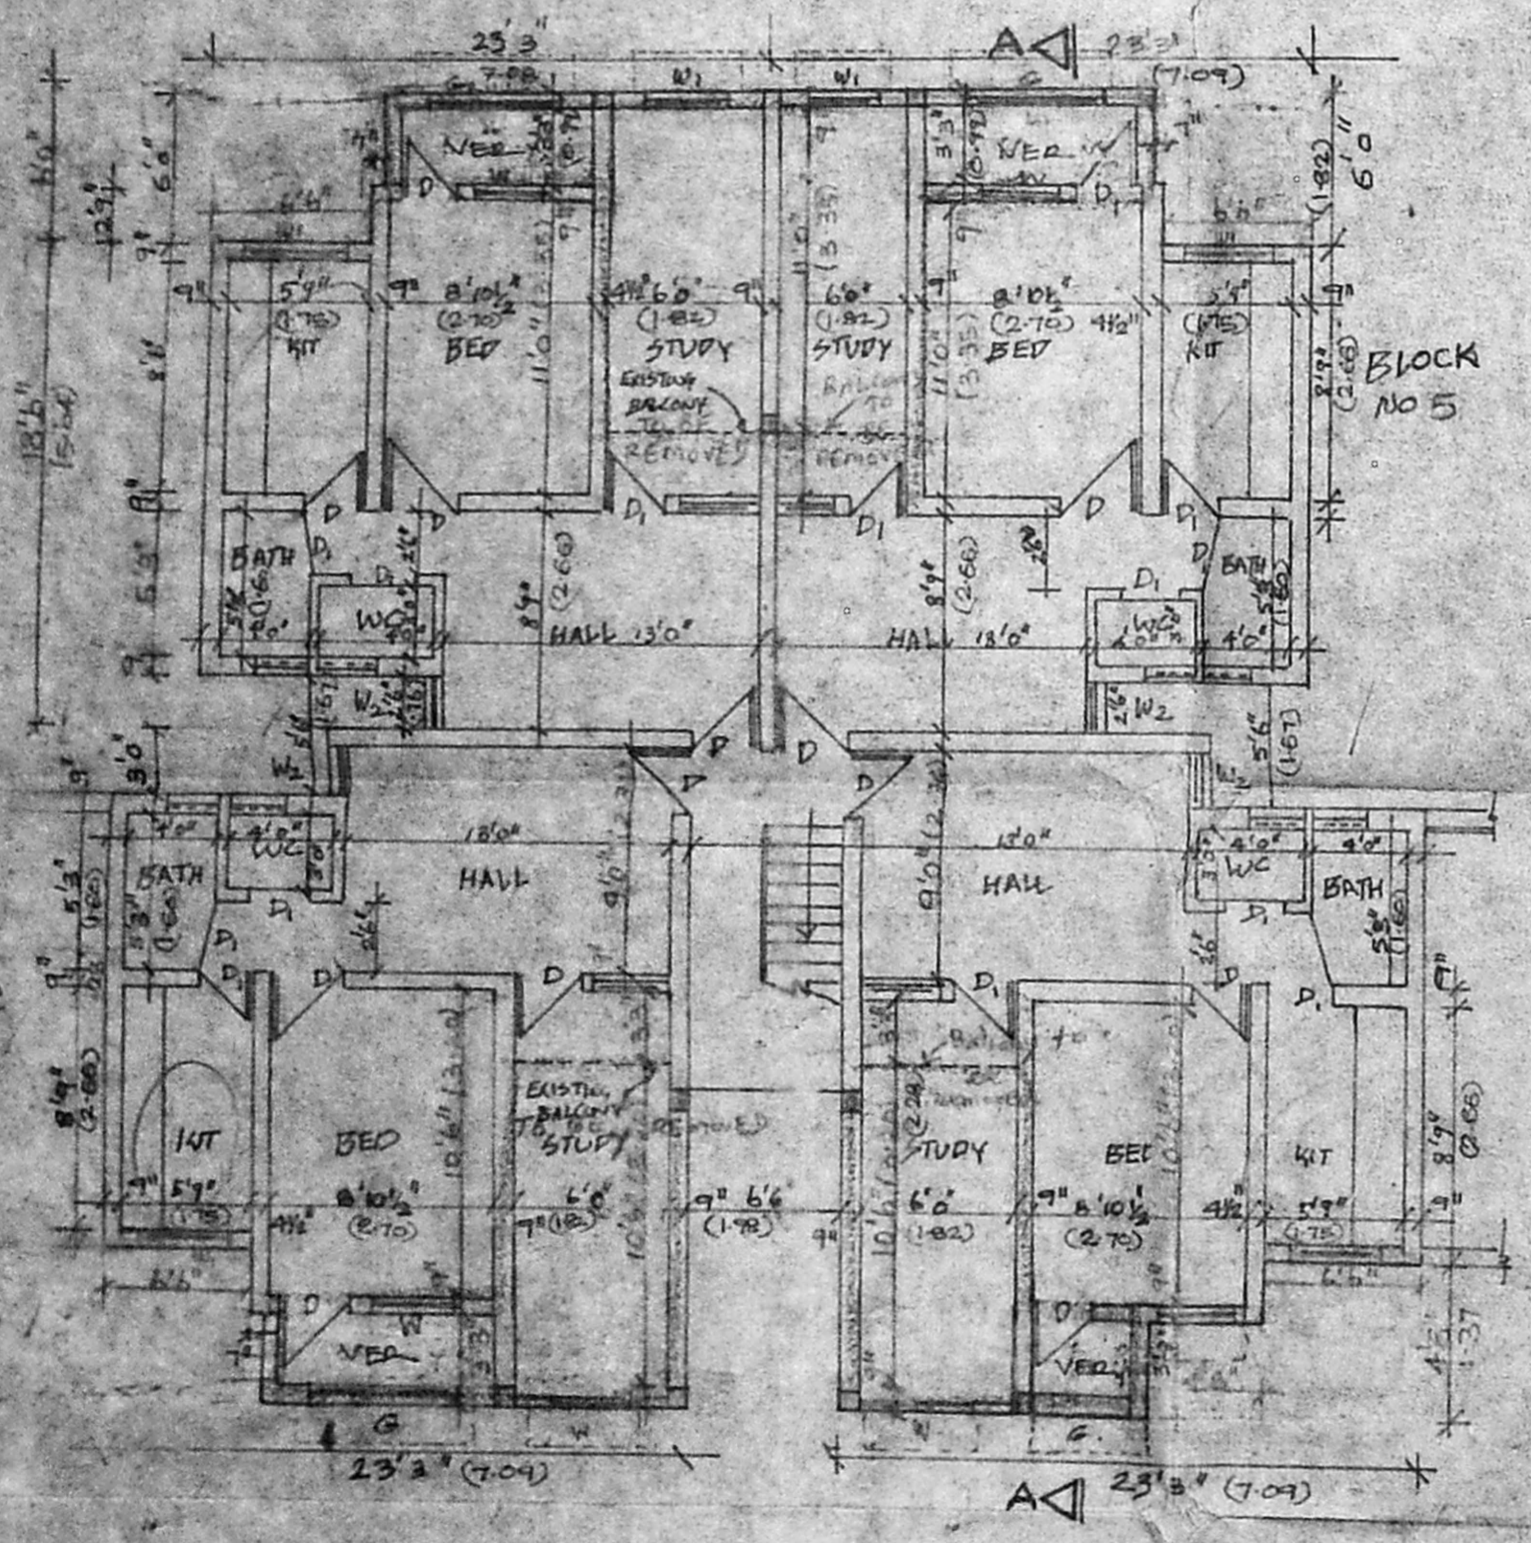

GROUND FLOOR PLAN

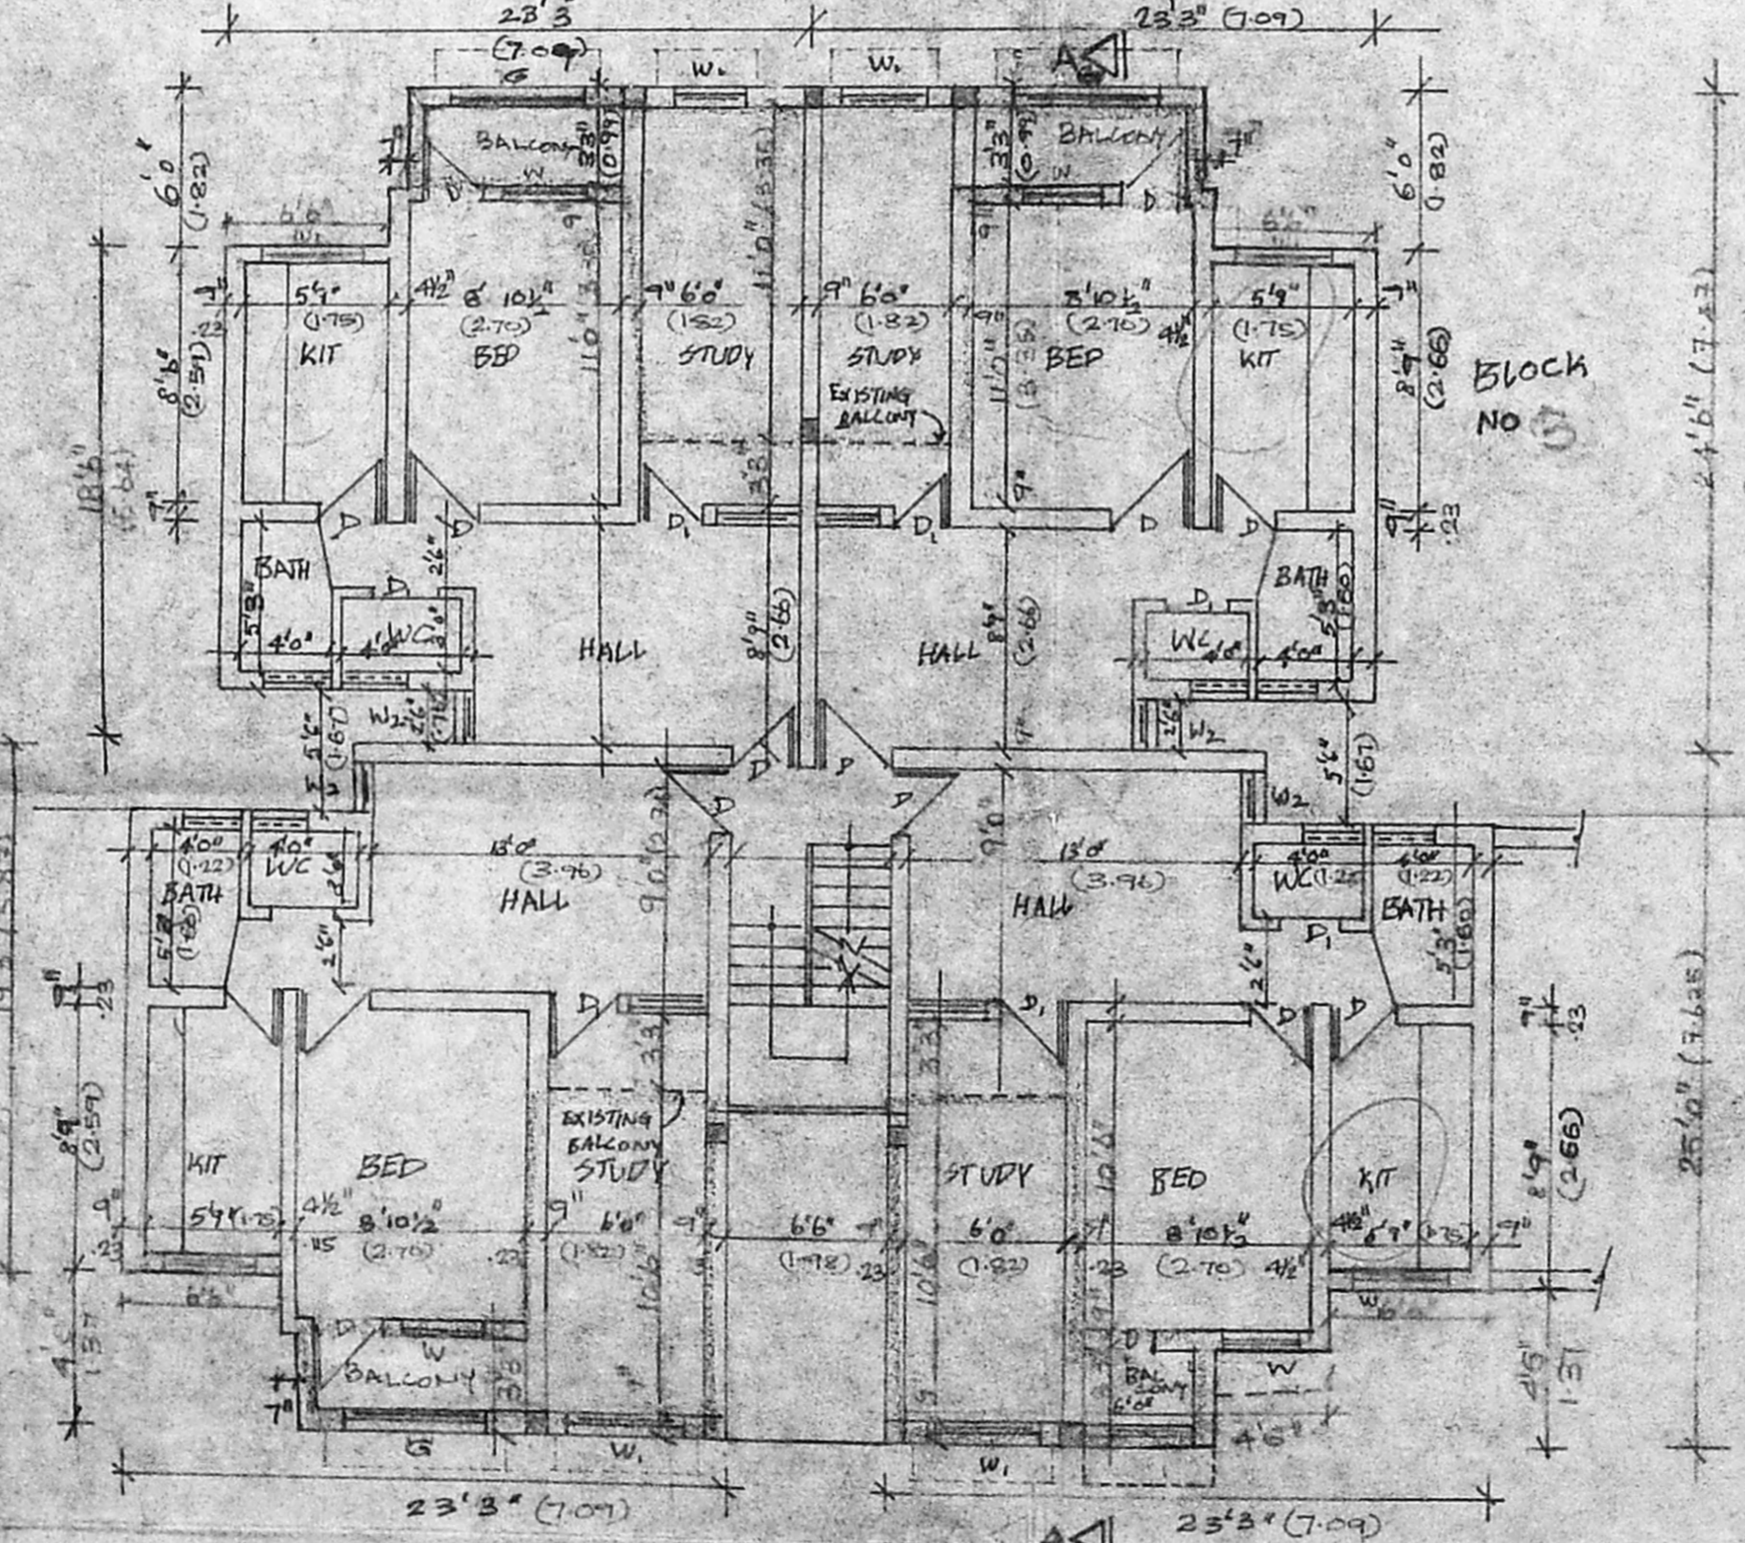

TYPICAL FLOOR PLAN
 (1st & 2nd floor)