




JOINERIES Revised Plan Dt: 2.11.93

MD MAIN DOOR	3'9" x 7'0"	1.00 x 2.14
D2 DOOR	3'0" x 7'0"	.91 x 2.14
D3 DOOR	2'6" x 7'0"	.75 x 2.14
W1 WINDOW	3'0" x 4'0"	.91 x 1.22
W2 WINDOW	4'0" x 4'0"	1.22 x 1.22
KW KITCHEN WINDOW	3'0" x 4'0"	.91 x 1.22
V VENTILATOR	2'0" x 3'0"	.91 x 1.22

CMDA (B) / PP No. 1
C. No. 22995/93
Asst. _____
Scrutiny P. A. _____
A.P. _____ **D.P.**

FRONT ELEVATION

SECTION: AA

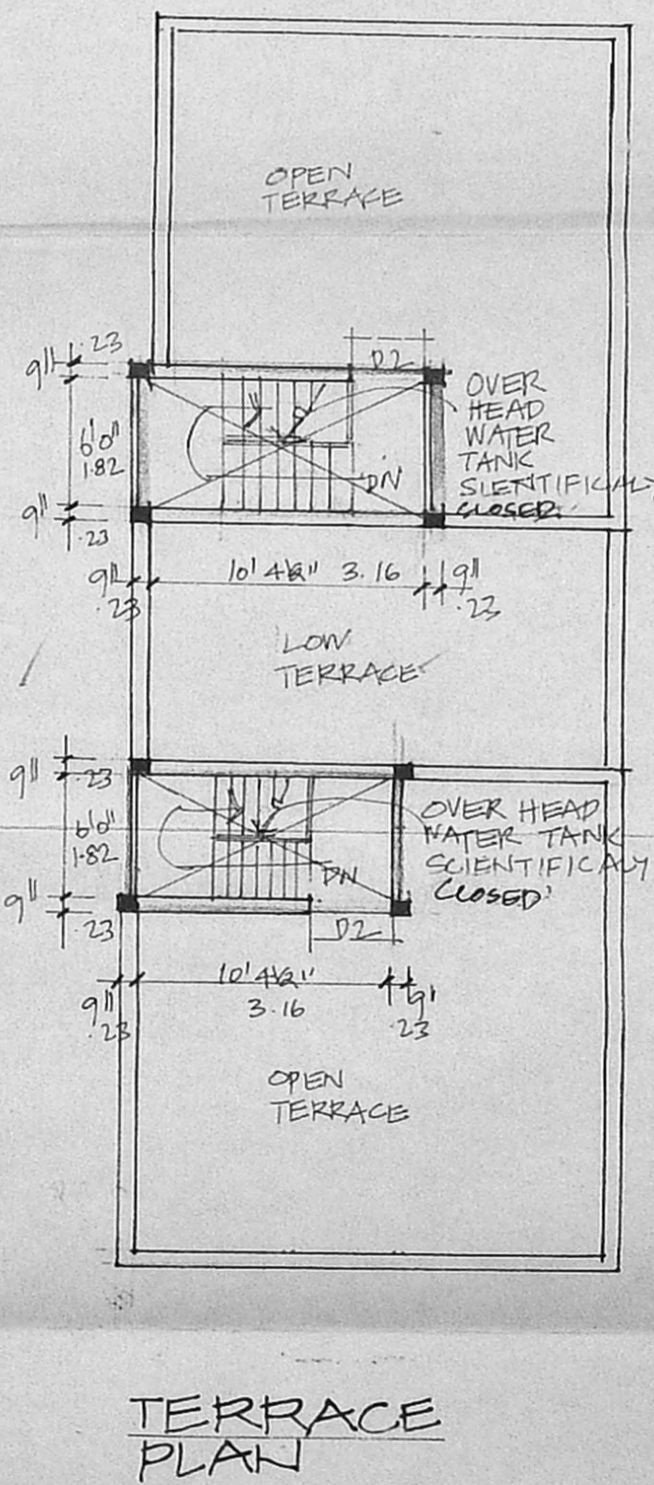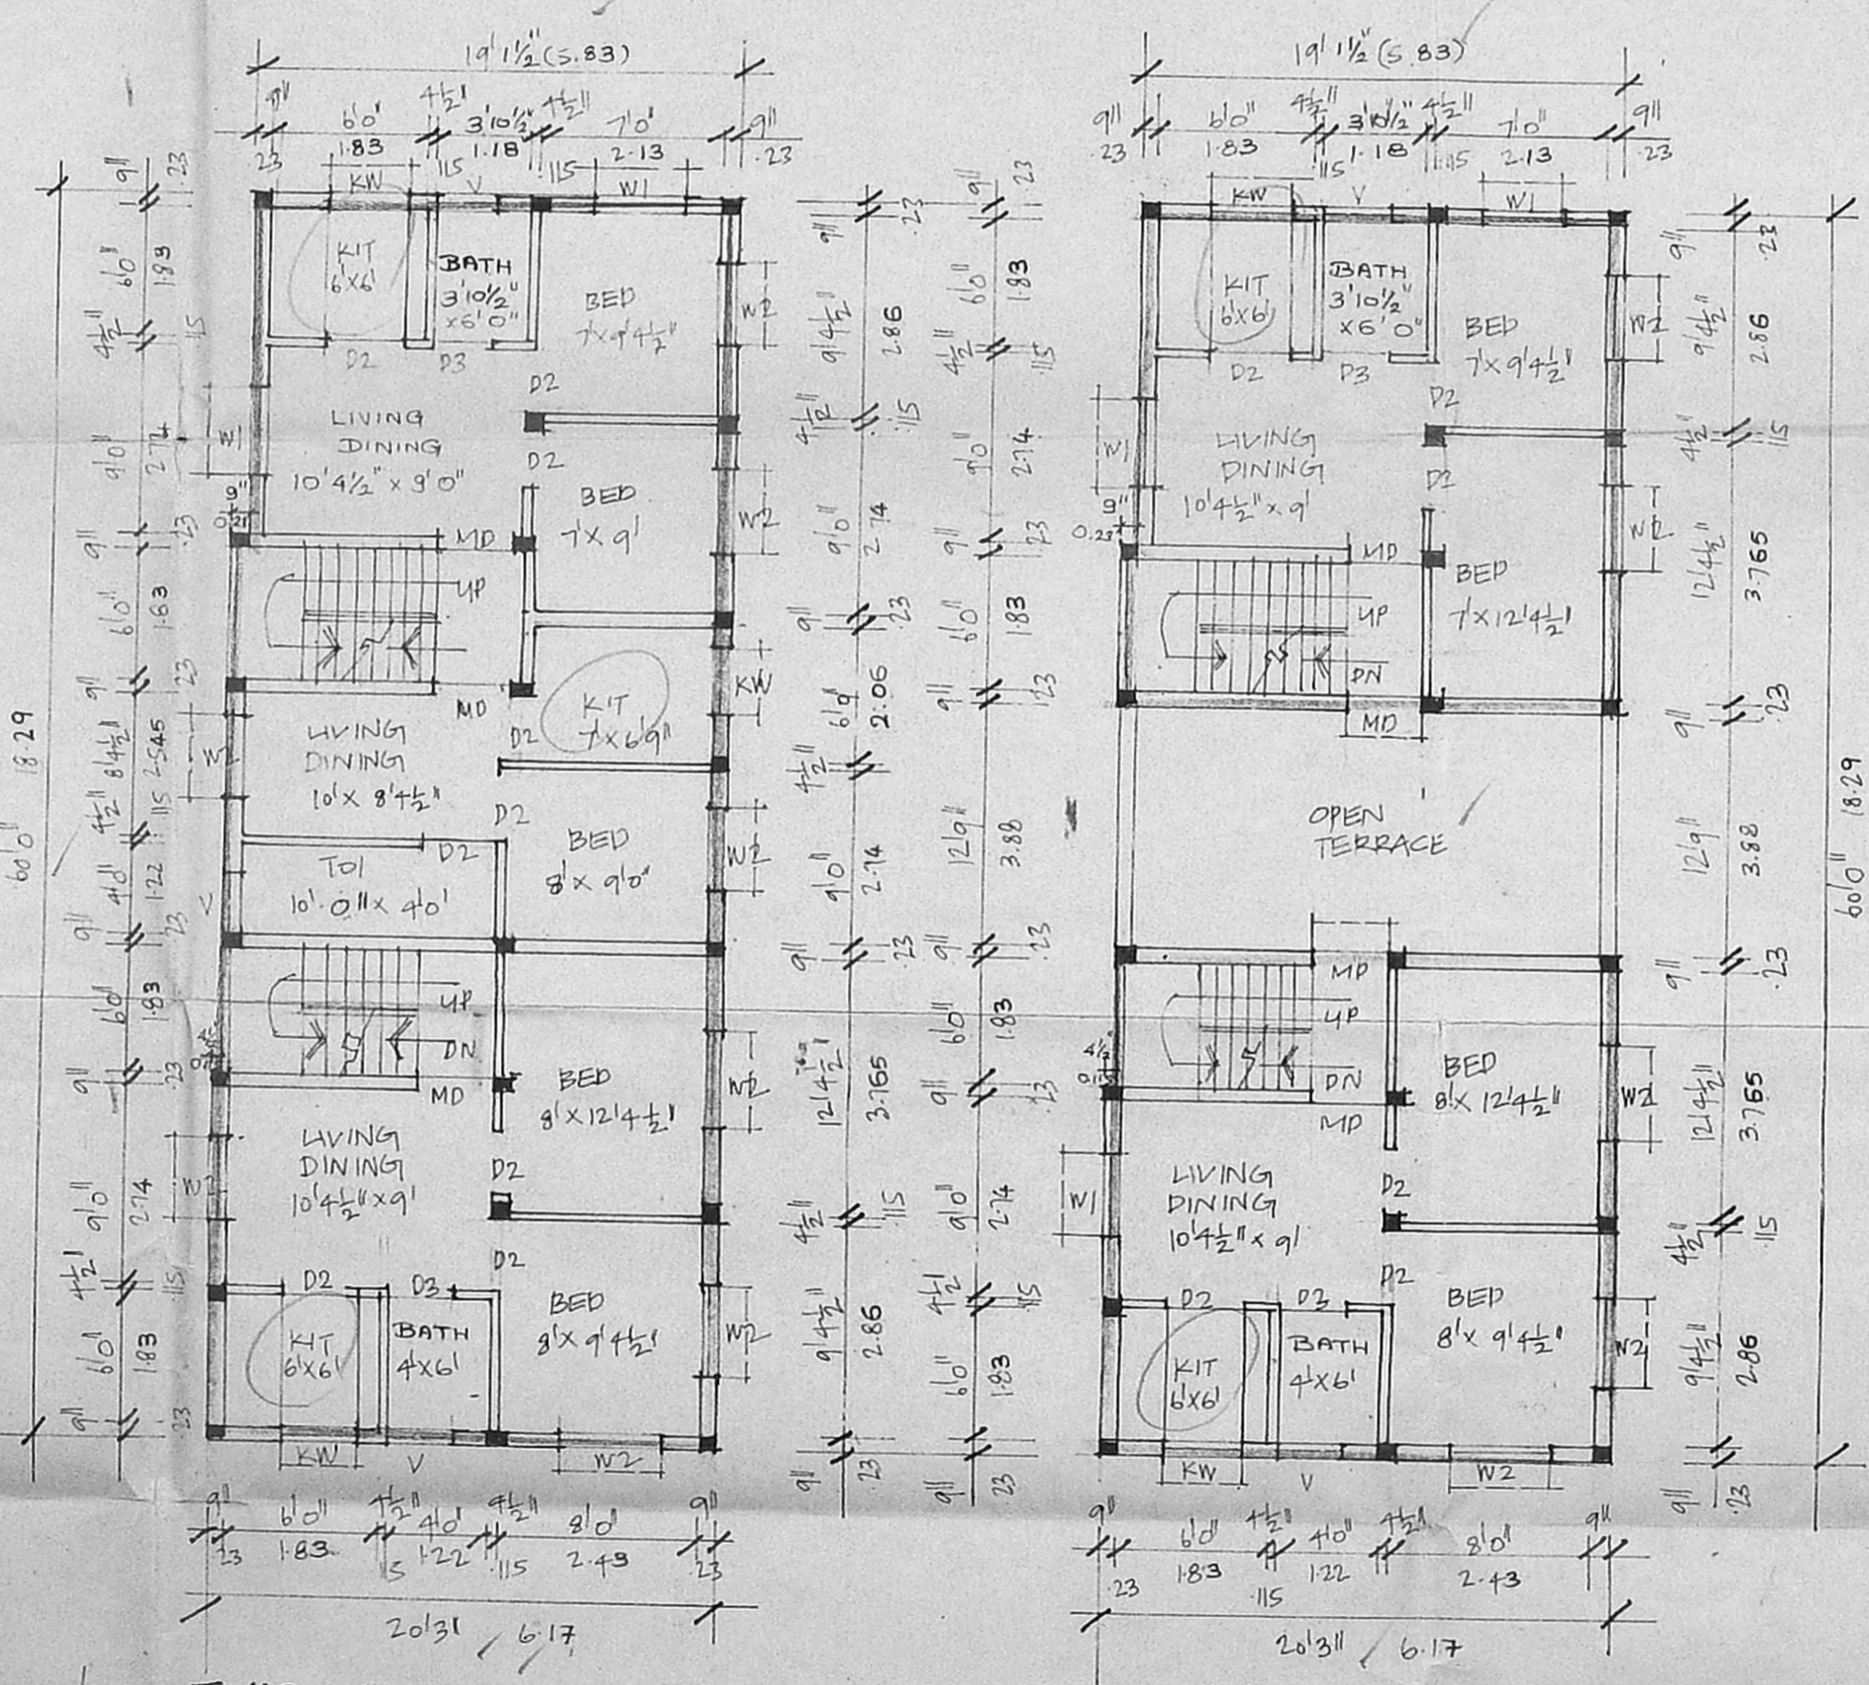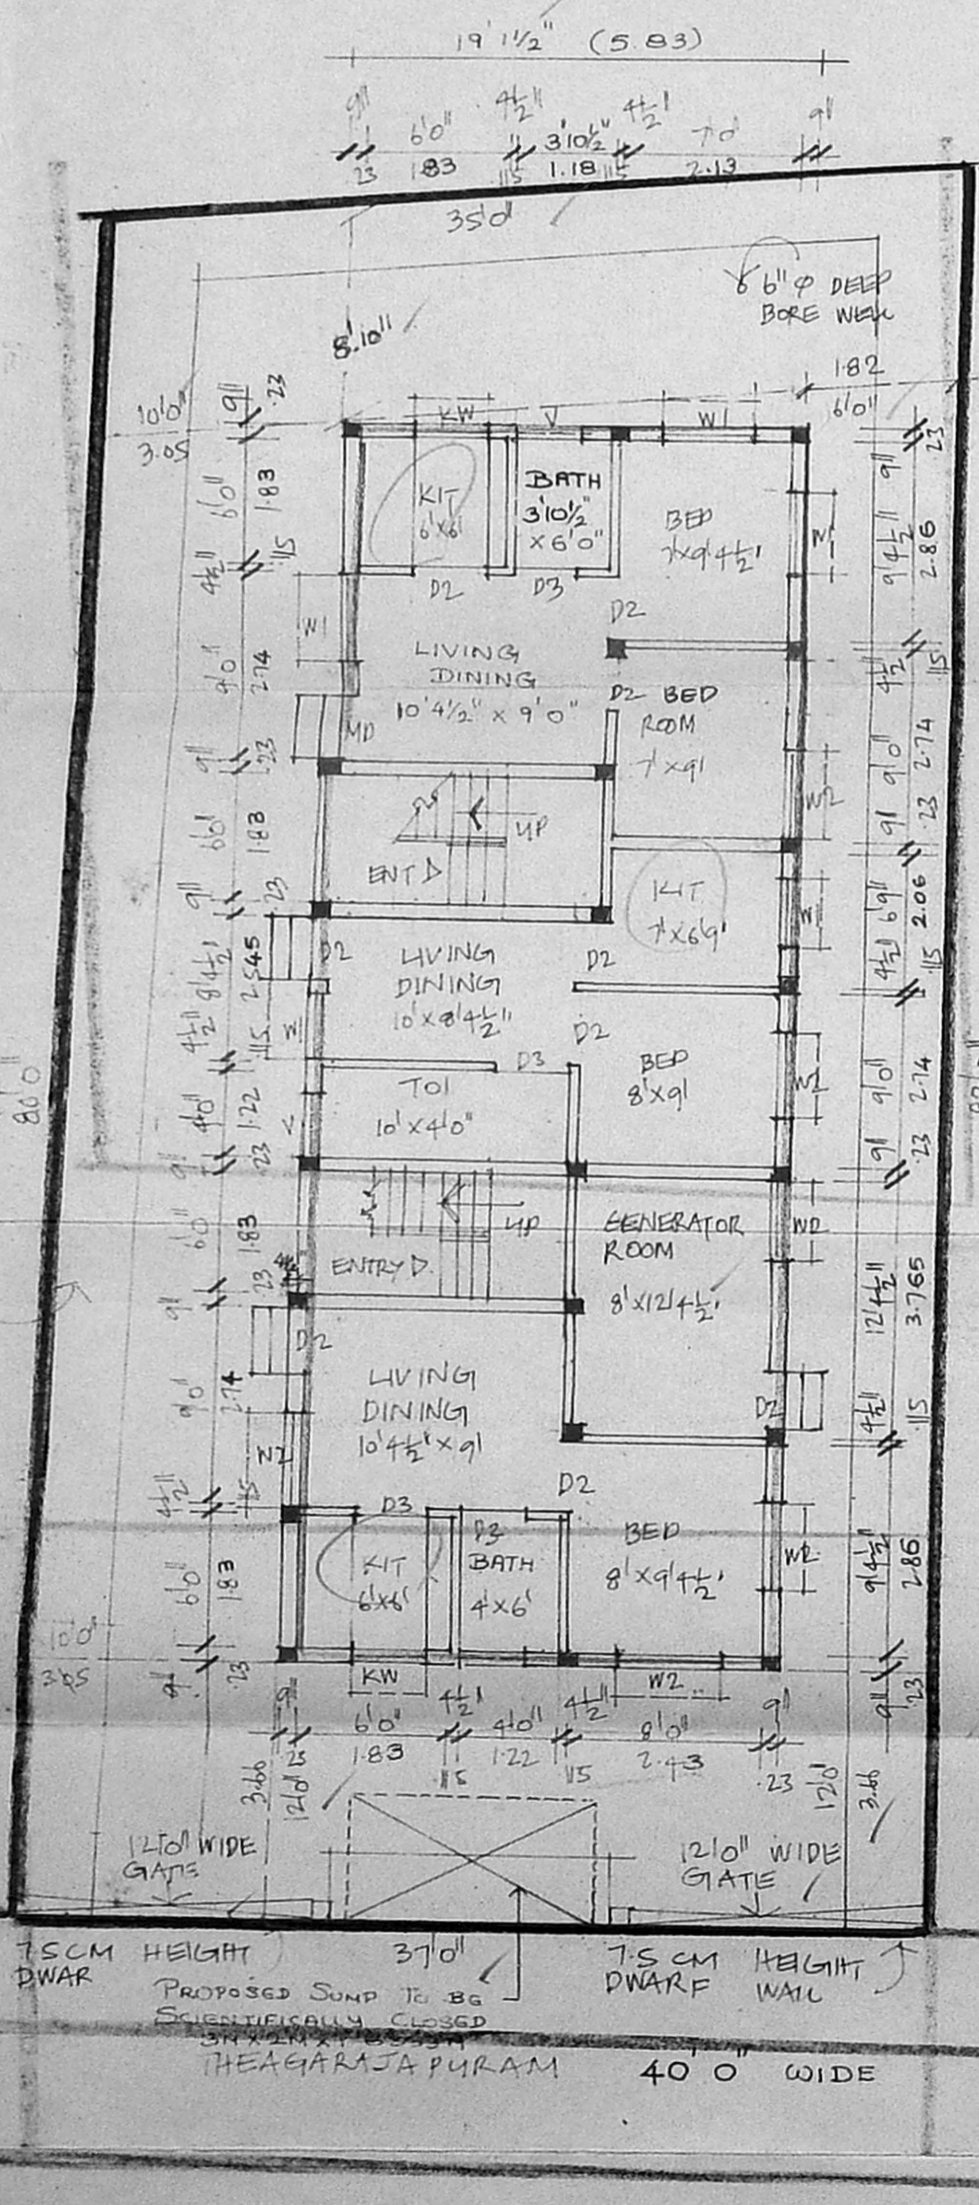

AREA STATEMENT.

TOTAL PLOT AREA:	2946 SFT	273.79 M ²
PROPOSED:		
GROUND FLOOR AREA:	1087.74	101.09
FIRST FLOOR AREA:	1186.74	110.29
SECOND FLOOR AREA:	1186.74	110.29
THIRD FLOOR AREA:	933.74	86.77
TOTAL:	4394.96	408.44
PLOT COVERAGE:	40.28%	
F.S.I.	1.49	

COLOUR INDEX

PROPOSED:	
ROAD:	
BOUNDARIES:	

PROPOSED RESIDENTIAL FLATS AT DOOR NO 4, THIAGARAJAPURAM, R.S. NO 1905/5, BLOCK NO 39, MYLAPORE, CHENNAI DISTRICT, MYLAPORE TRIPPLICANE TALUK.

SCALE: 1:100

OWNERS

K. SELVAN, P.E. A.M.I.E.
Consulting Civil Engineer
Reg. No: 300
Class - I License
Corporation of Chennai & V. Vasthappur Municipality
11332, Vasthappur East,
CHENNAI SURVEYORS.