



PROPOSED RESIDENTIAL BUILDING AT DOOR NO. 20, 2<sup>ND</sup> STREET, PARAMESWARI NAGAR, ADYAR, MADRAS-20, S.NO. 64 part (OLD) BLOCK NO. 22 DIVISION NO. 151, ZONE X. T.S. NO. 2/103

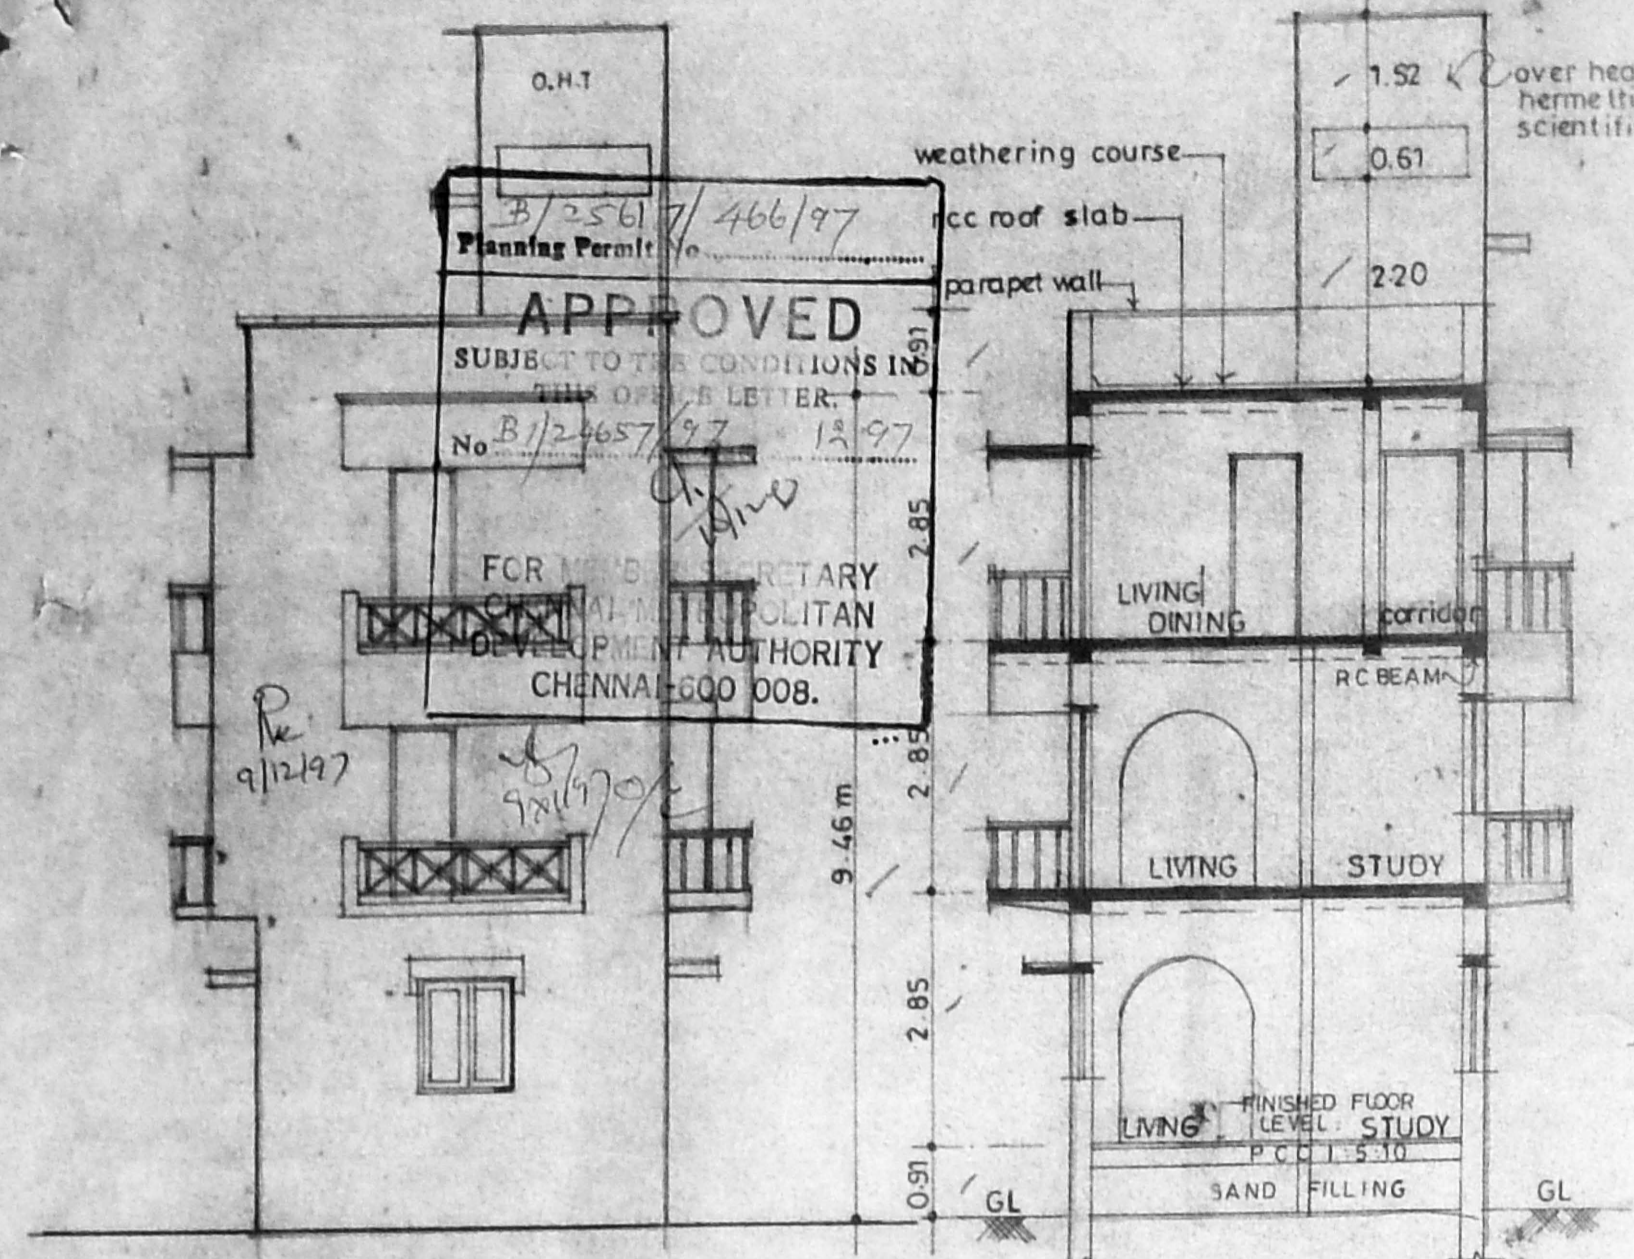


Front elevation..

Section A-A'

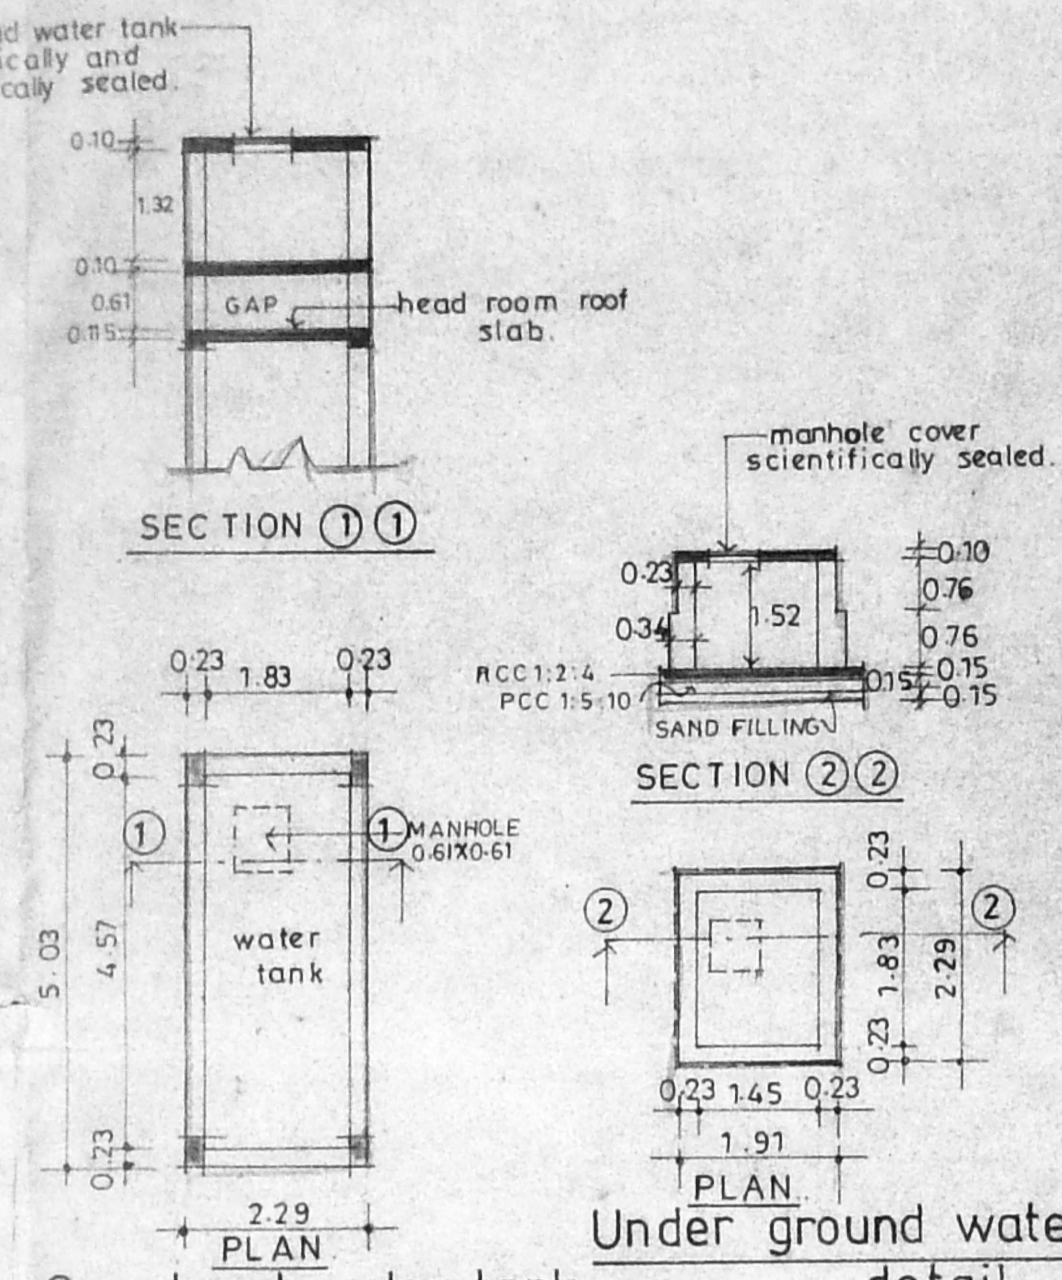


Over head water tank detail.

Under ground water sump detail.

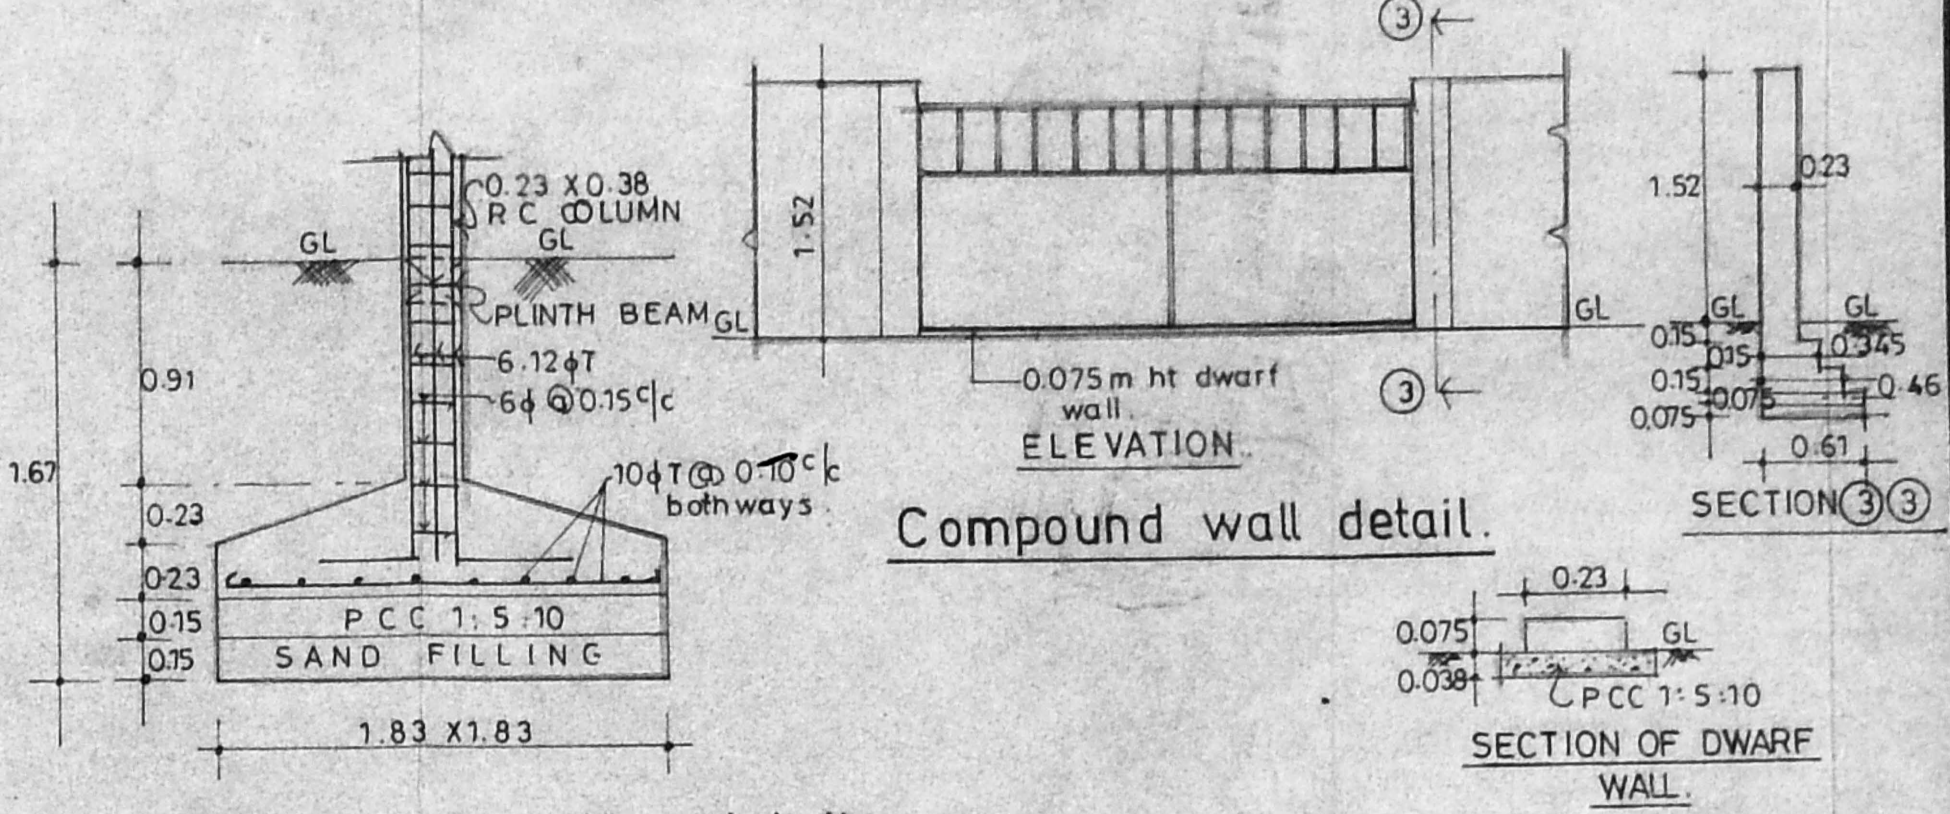


Column foundation detail.

Compound wall detail.

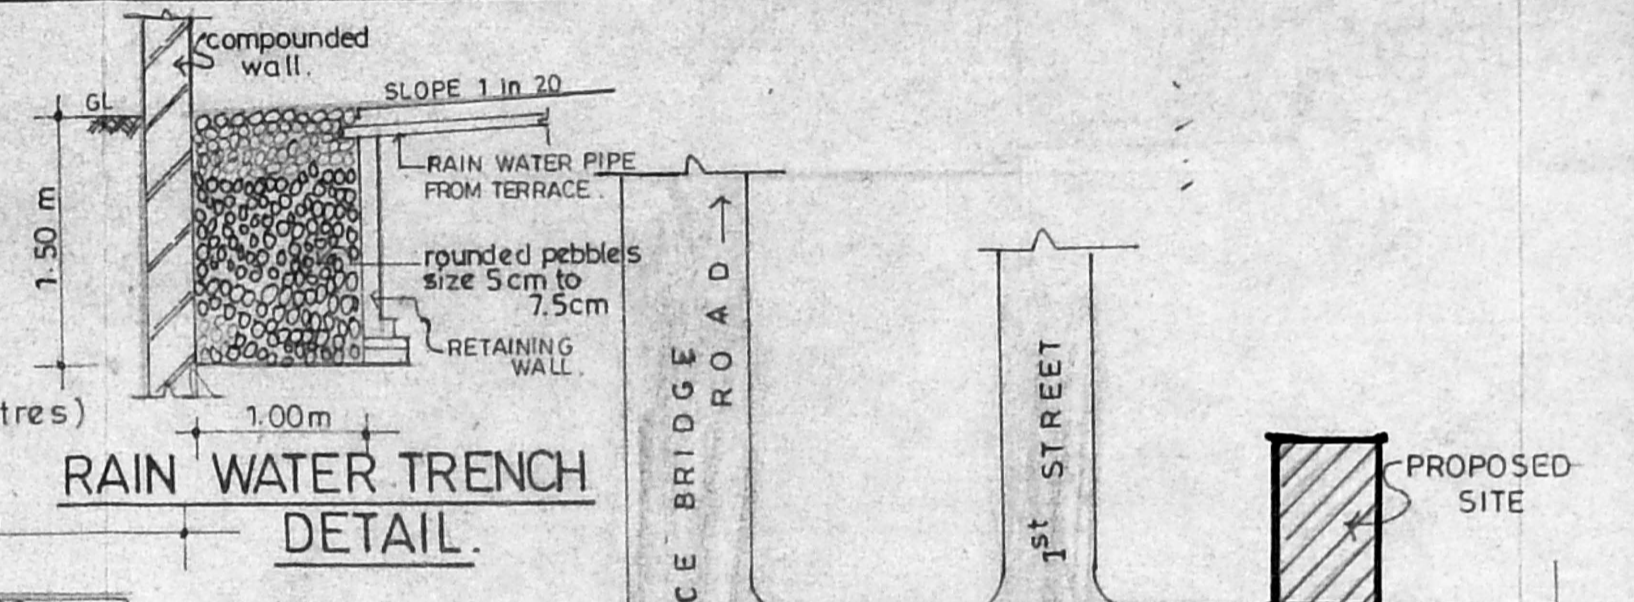


RAIN WATER TRENCH DETAIL.


Location plan.

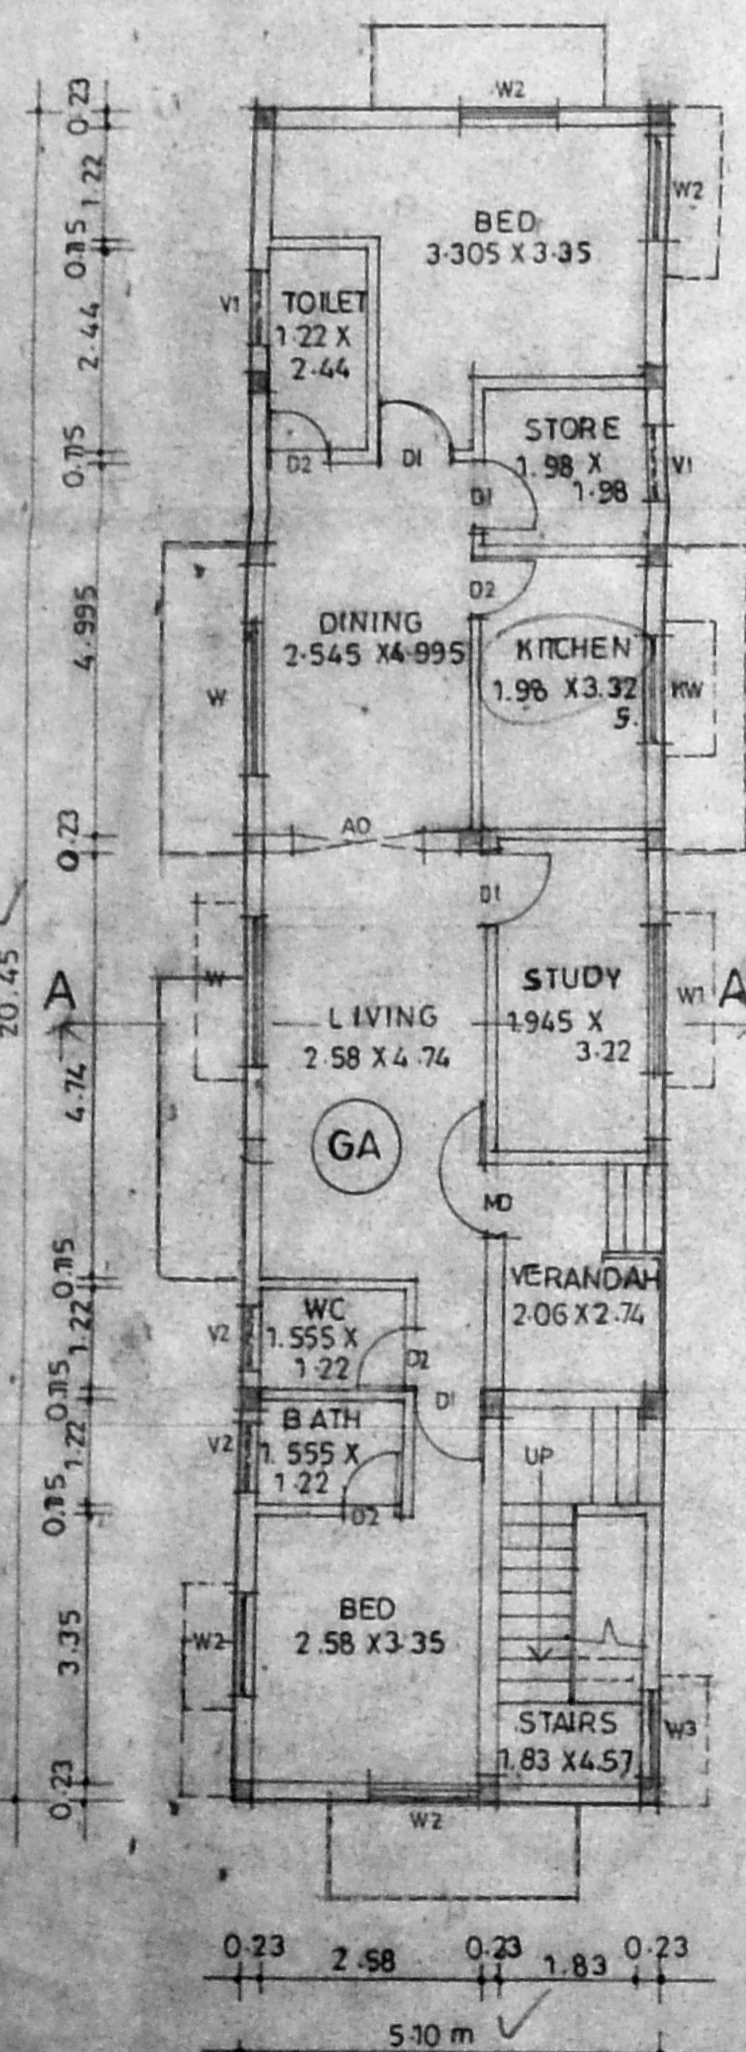


Ground floor plan..

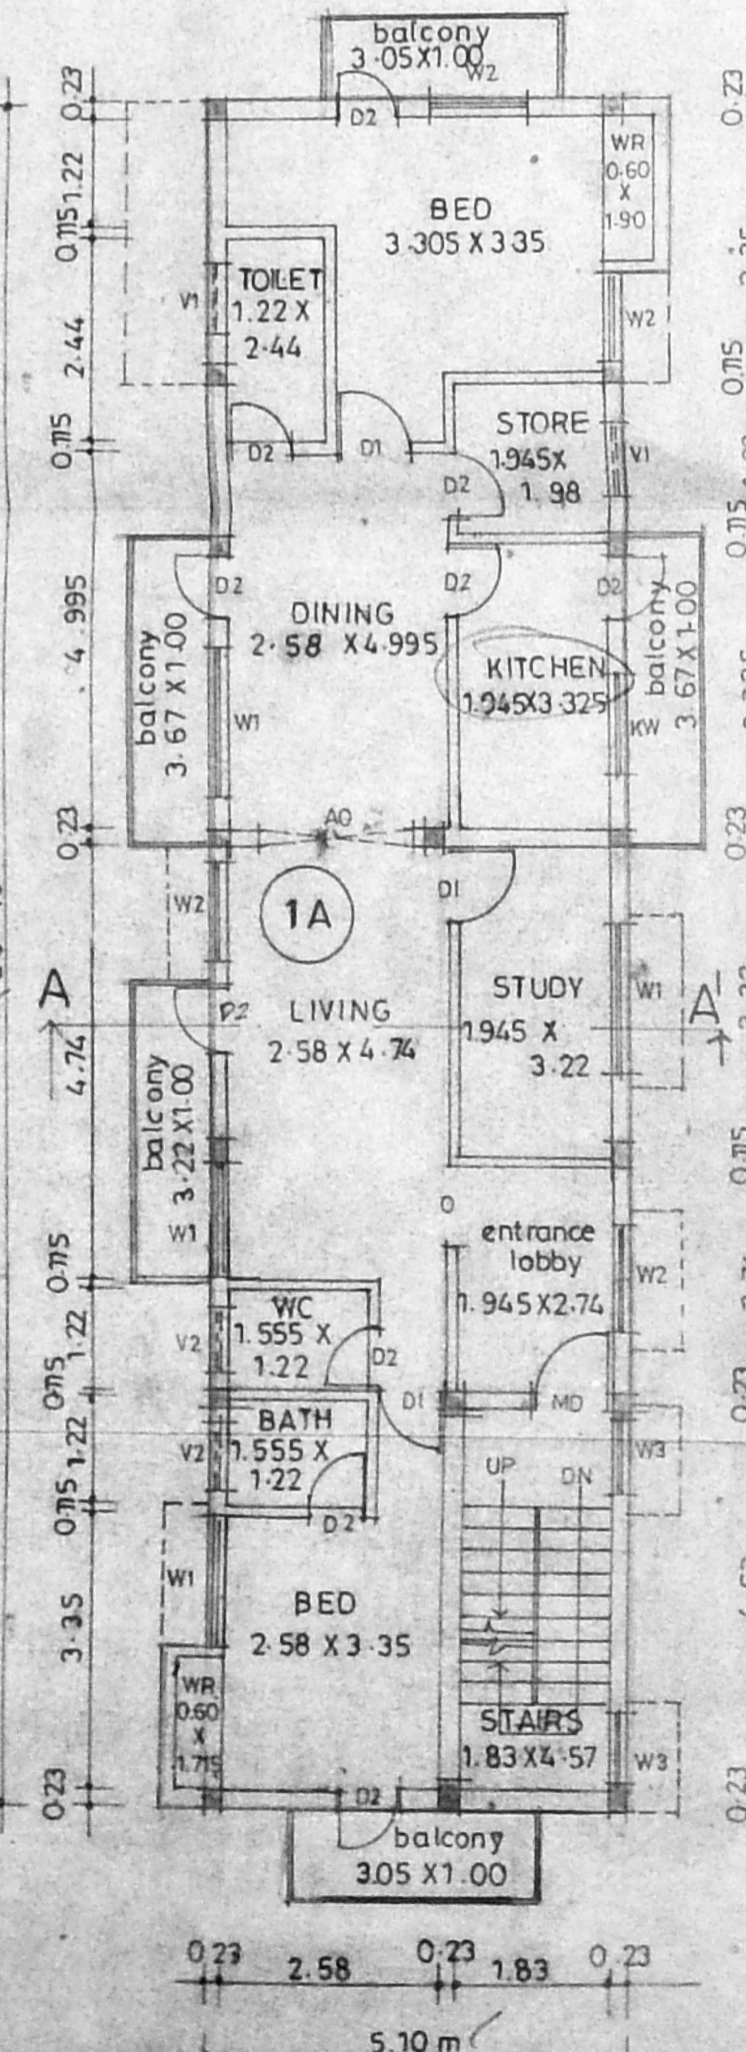


First floor plan..

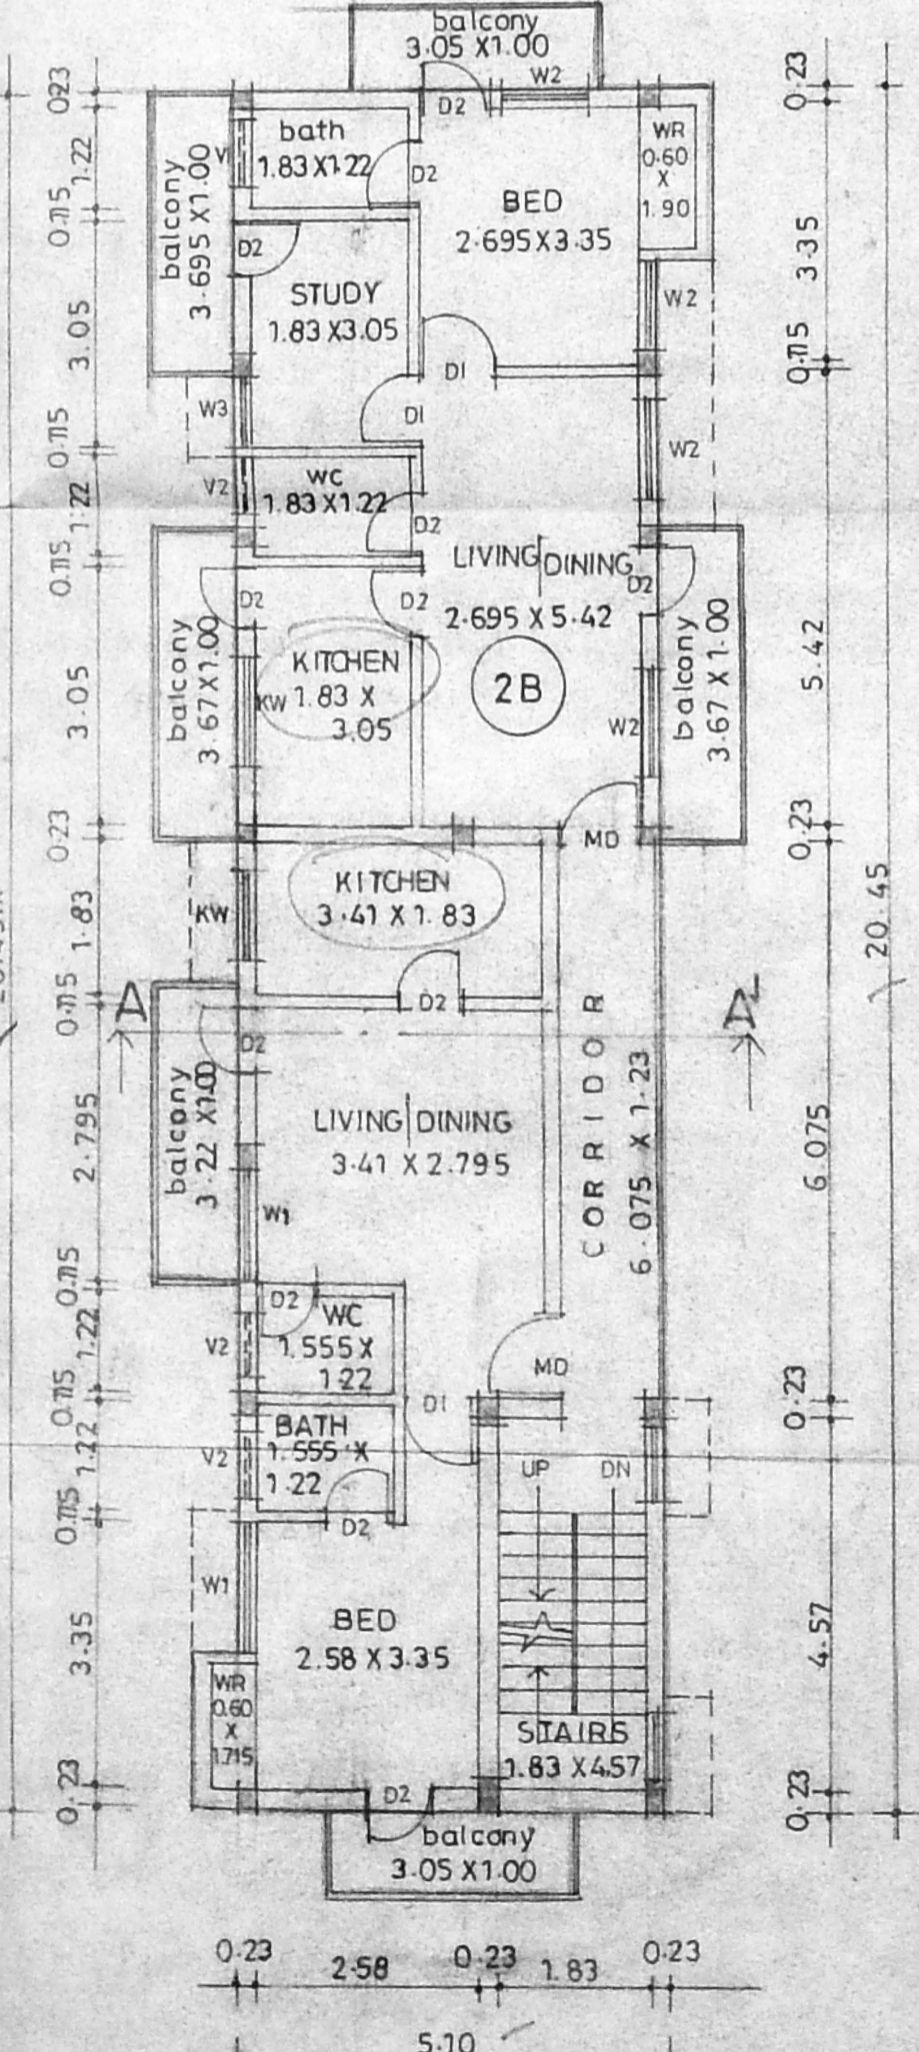

Second floor plan..

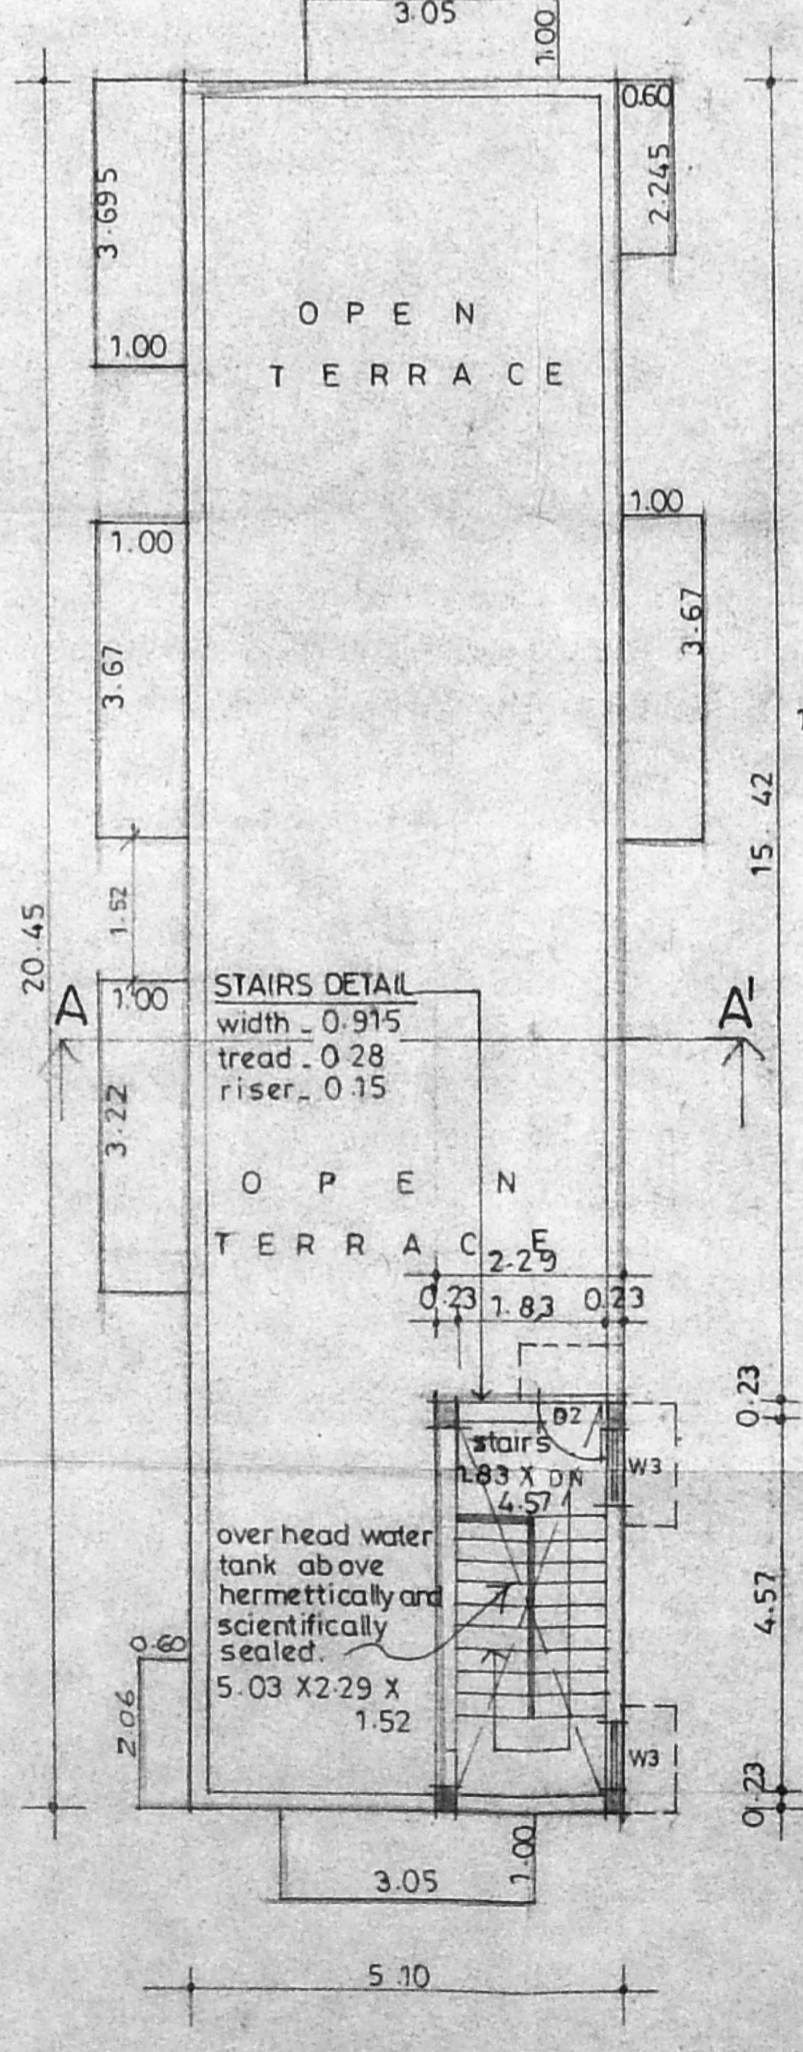

Terrace floor plan.

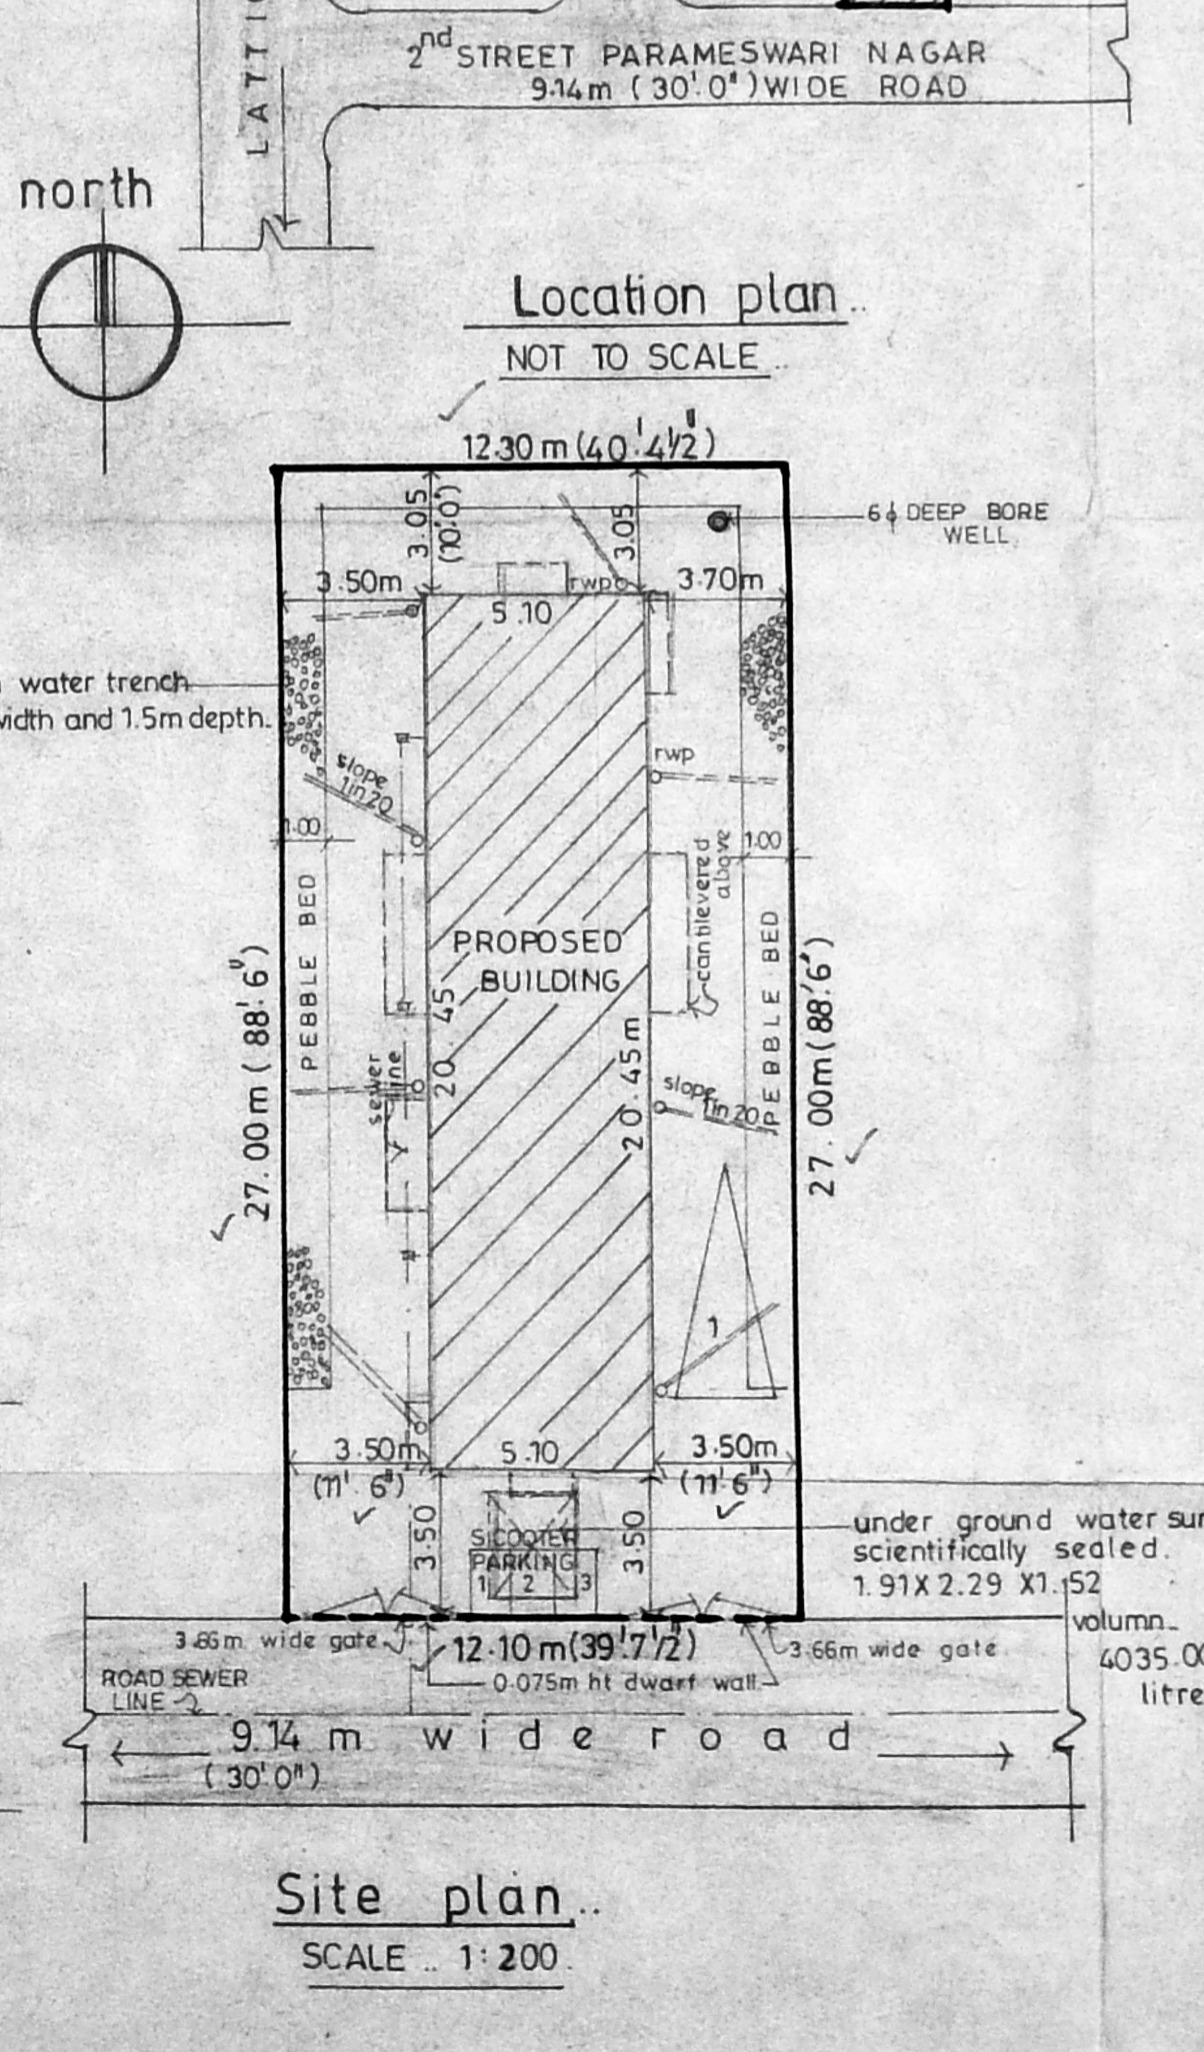

Site plan.. SCALE: 1:200

CUDA/PP No. 1  
SCHEDULE OF JOINERY B/1/24657/97

MD	1.00 X 2.13	MAIN DOOR
D1	0.91 X 2.13	DOOR
D2	0.76 X 2.13	DOOR
AO	1.83 X 2.13	ARCH OPENING
W	1.83 X 1.37	WINDOW
W1	1.52 X 1.37	WINDOW
W2	1.22 X 1.37	WINDOW
KW	1.22 X 1.07	KITCHEN WINDOW
V1	0.91 X 0.61	VENTILATOR
V2	0.76 X 0.61	DOOR
W3	0.91 X 1.37	WINDOW

Revised Plan Dt: 27-11-97

AREA STATEMENT.

PLOT AREA	329.00 sq.m (or) 3540.04 sq.ft (AS PER PATTI)
GROUND FLOOR AREA	
FLAT 1A AREA	93.605 sq.m
COMMON AREA	10.69
TOTAL	104.295
FIRST FLOOR AREA	
FLAT 2A AREA	112.85 sq.m
COMMON AREA	10.69
TOTAL	123.54
SECOND FLOOR AREA	
FLAT 2B AREA	54.04 sq.m
COMMON AREA	10.69
TOTAL	127.23
TOTAL BUILT UP AREA	355.065 sq.m
F.S.I	1.08 times
PLOT COVERAGE	38.7 %

ALL DIMENSIONS ARE IN METRES.  
SCALE: 1:100 DATE: 27-09-97

NOTE:  
PROPOSED ROAD BOUNDARY

SIGNATURE OF OWNER: P. Ravi

P. RAVI B.Arch., A.I.L.A., A.I.D., F.I.R.A., M.C.A., F.T.V., LICENCED SURVEYOR CLASS 1 RA 33 CORPORATION OF MADRAS  
16, VENKATRAMAN ST., T. NAGAR, MADRAS-17

P. RAVI  
B.Arch. A.I.A. A.I.D. F.I.R.A. F.T.V.

PRAVI ARCHITECTS PRIVATE LIMITED  
REGISTERED ARCHITECT INTERIOR DESIGNER  
REGISTERED VALUERS & PLANNERS

16, VENKATRAMAN STREET, T. NAGAR, MADRAS - 600086