




FRONT ELEVATION

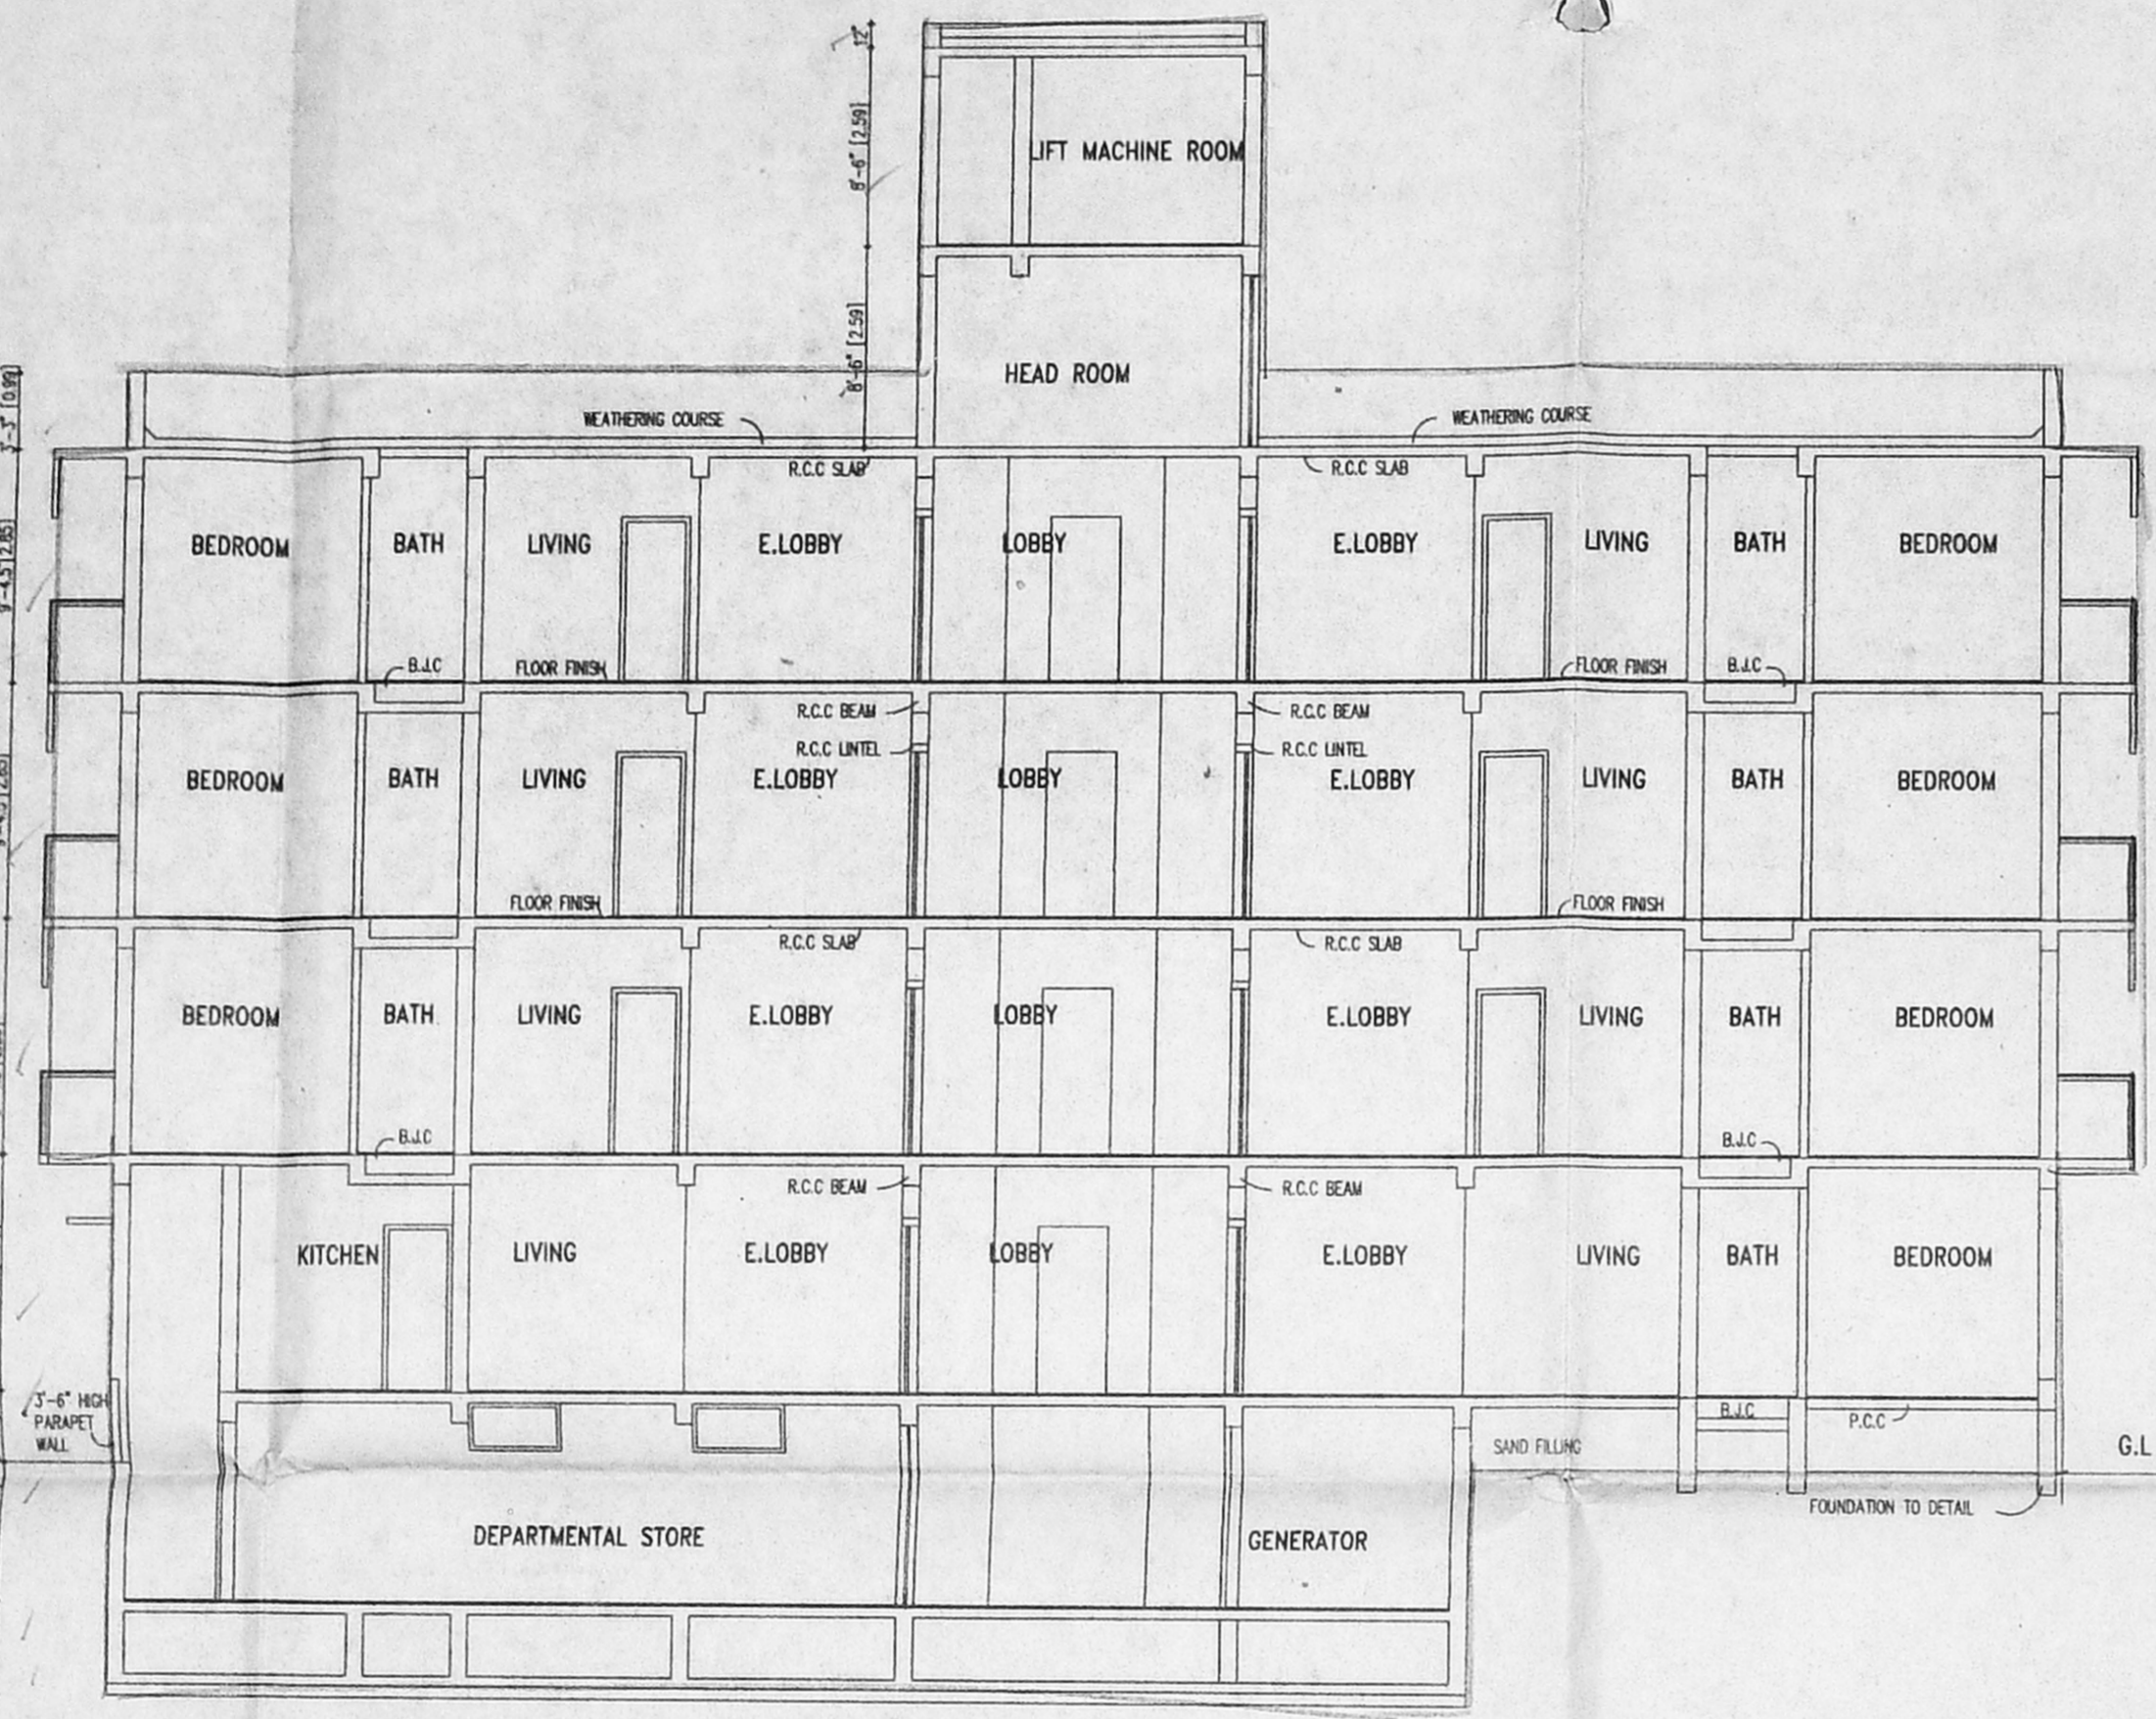


SECTION AA

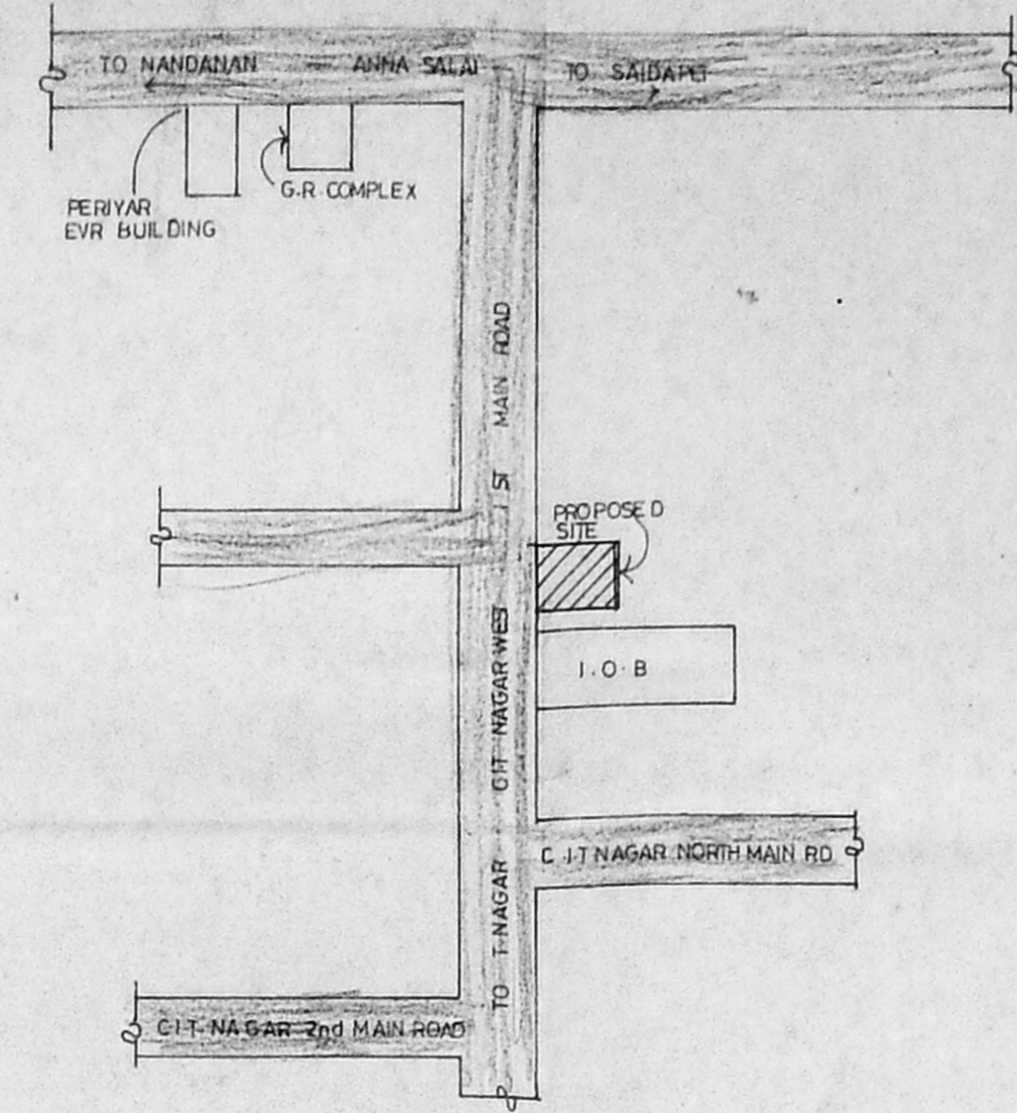


KEY PLAN
(NOT TO SCALE)

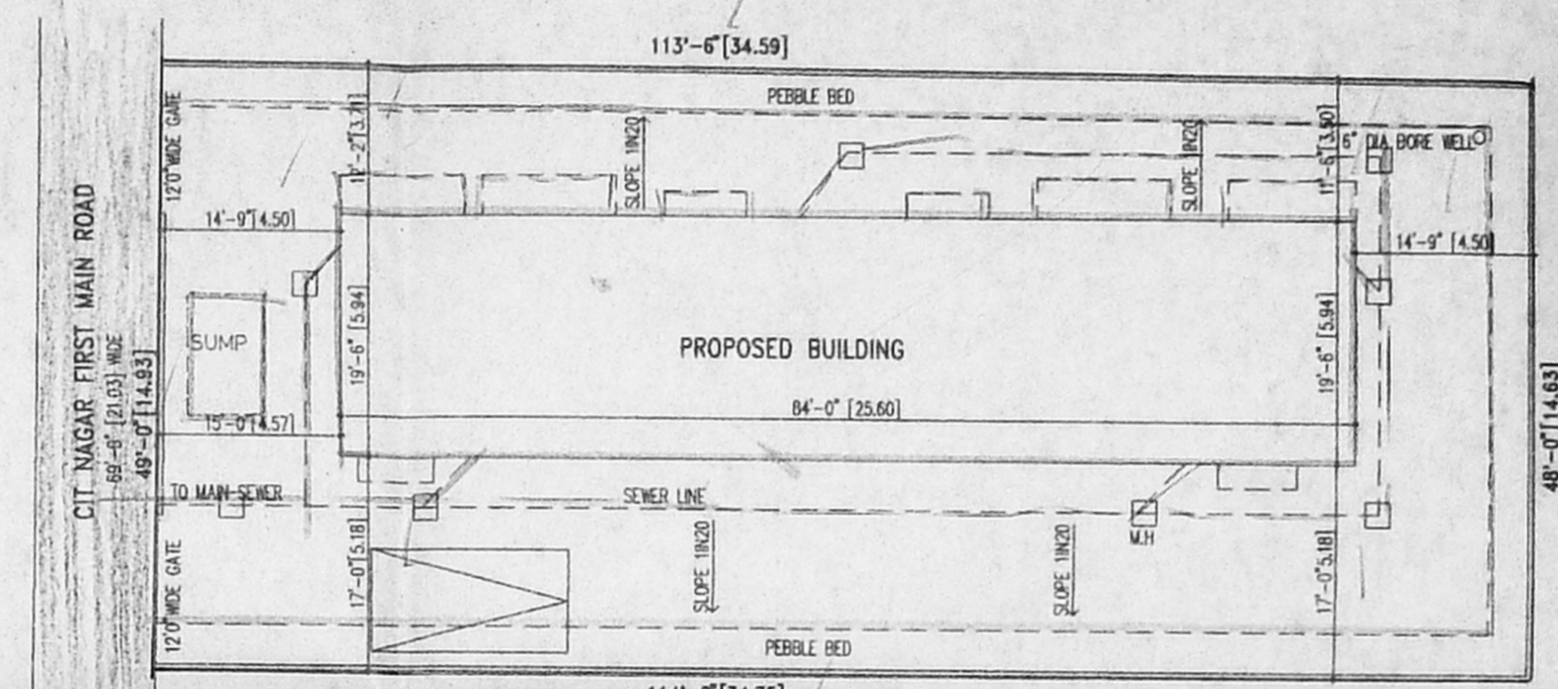


SITE PLAN
SCALE: 1" = 16'-0"

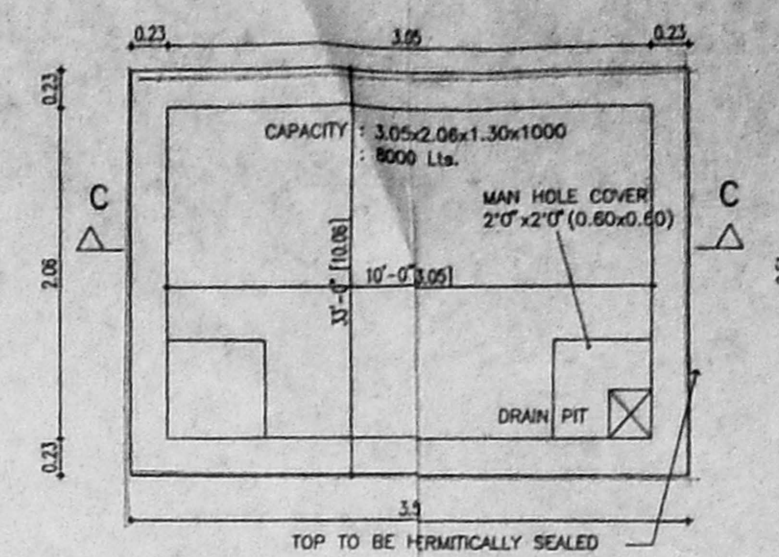


PLAN OF SUMP
SCALE: 1" = 4'-0"

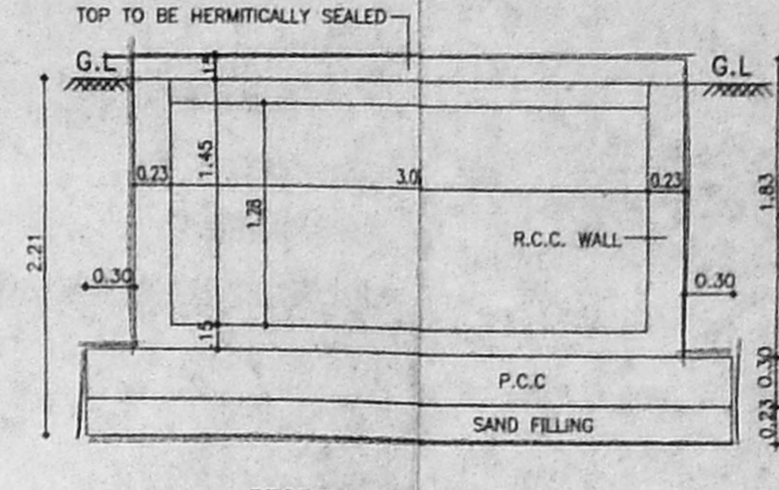


SECTION OF SUMP C-C
SCALE: 1" = 4'-0"

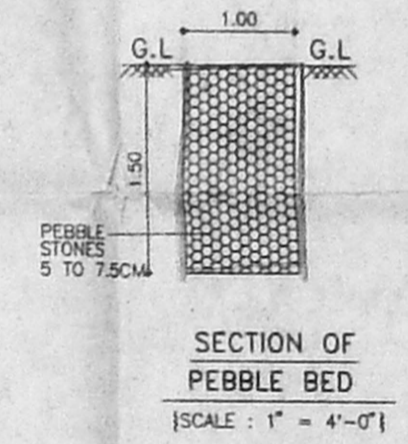


SECTION OF PEBBLE BED
SCALE: 1" = 4'-0"

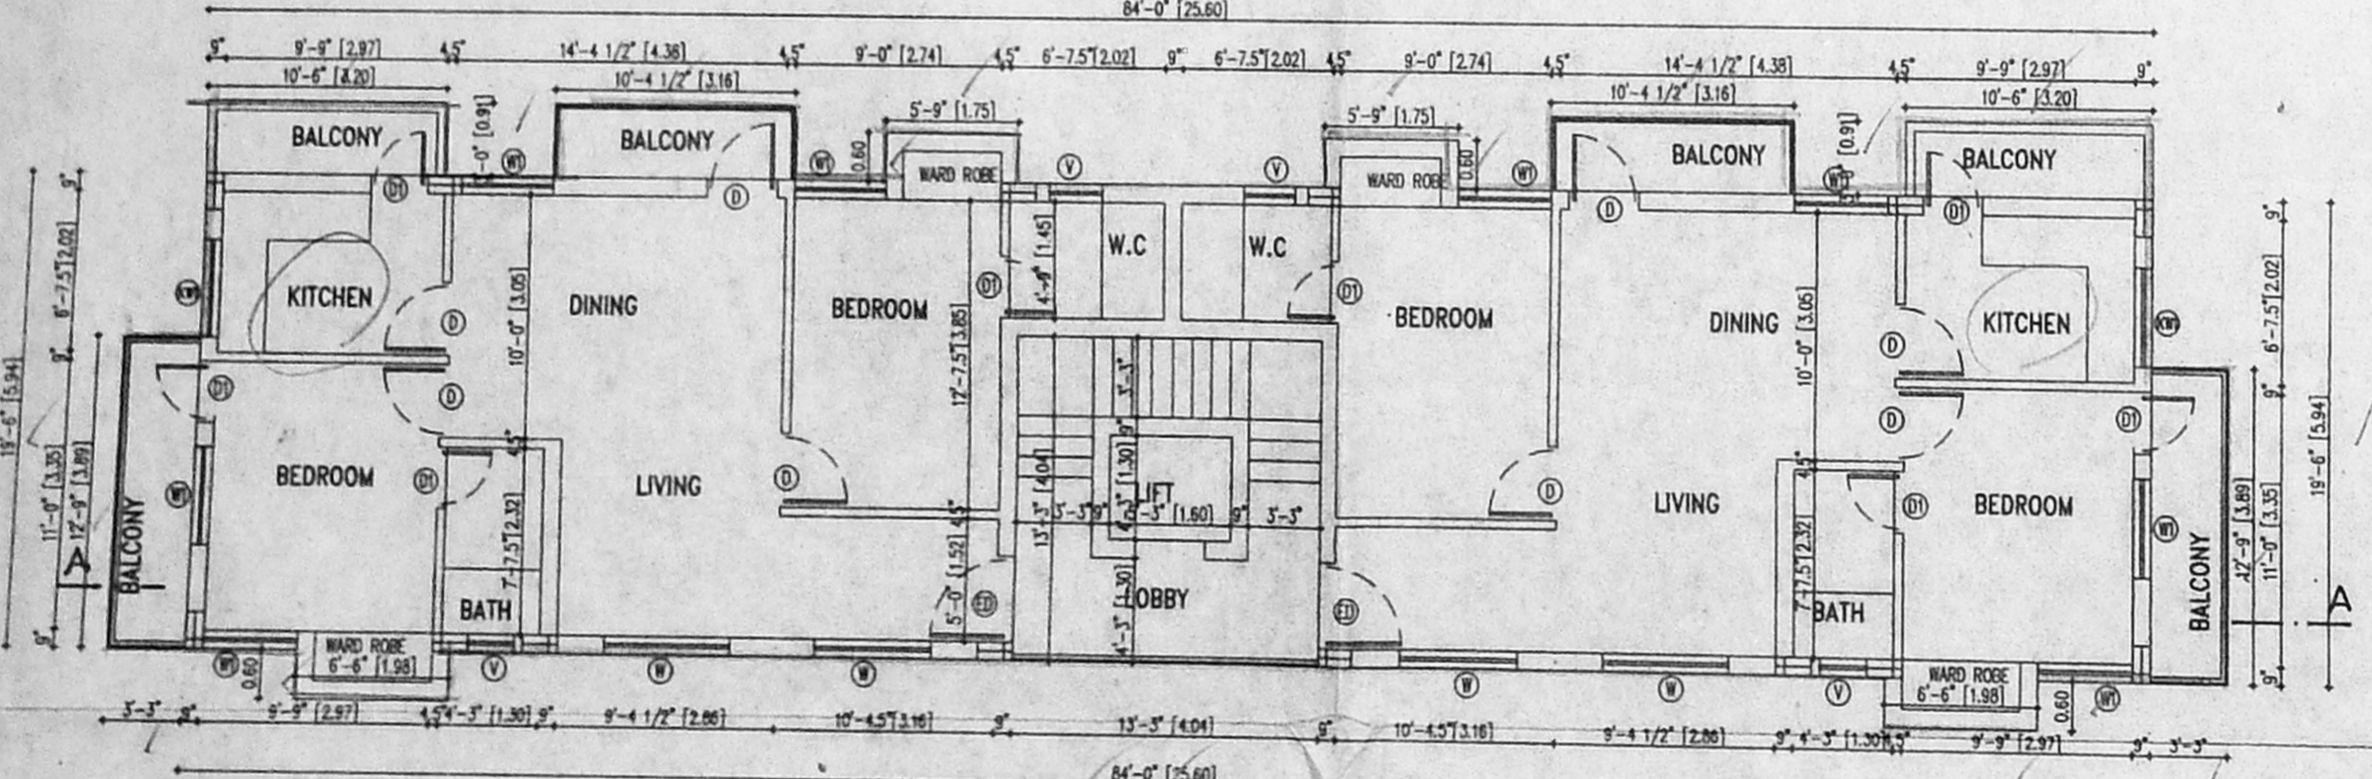

FIRST, SECOND & THIRD FLOOR PLAN

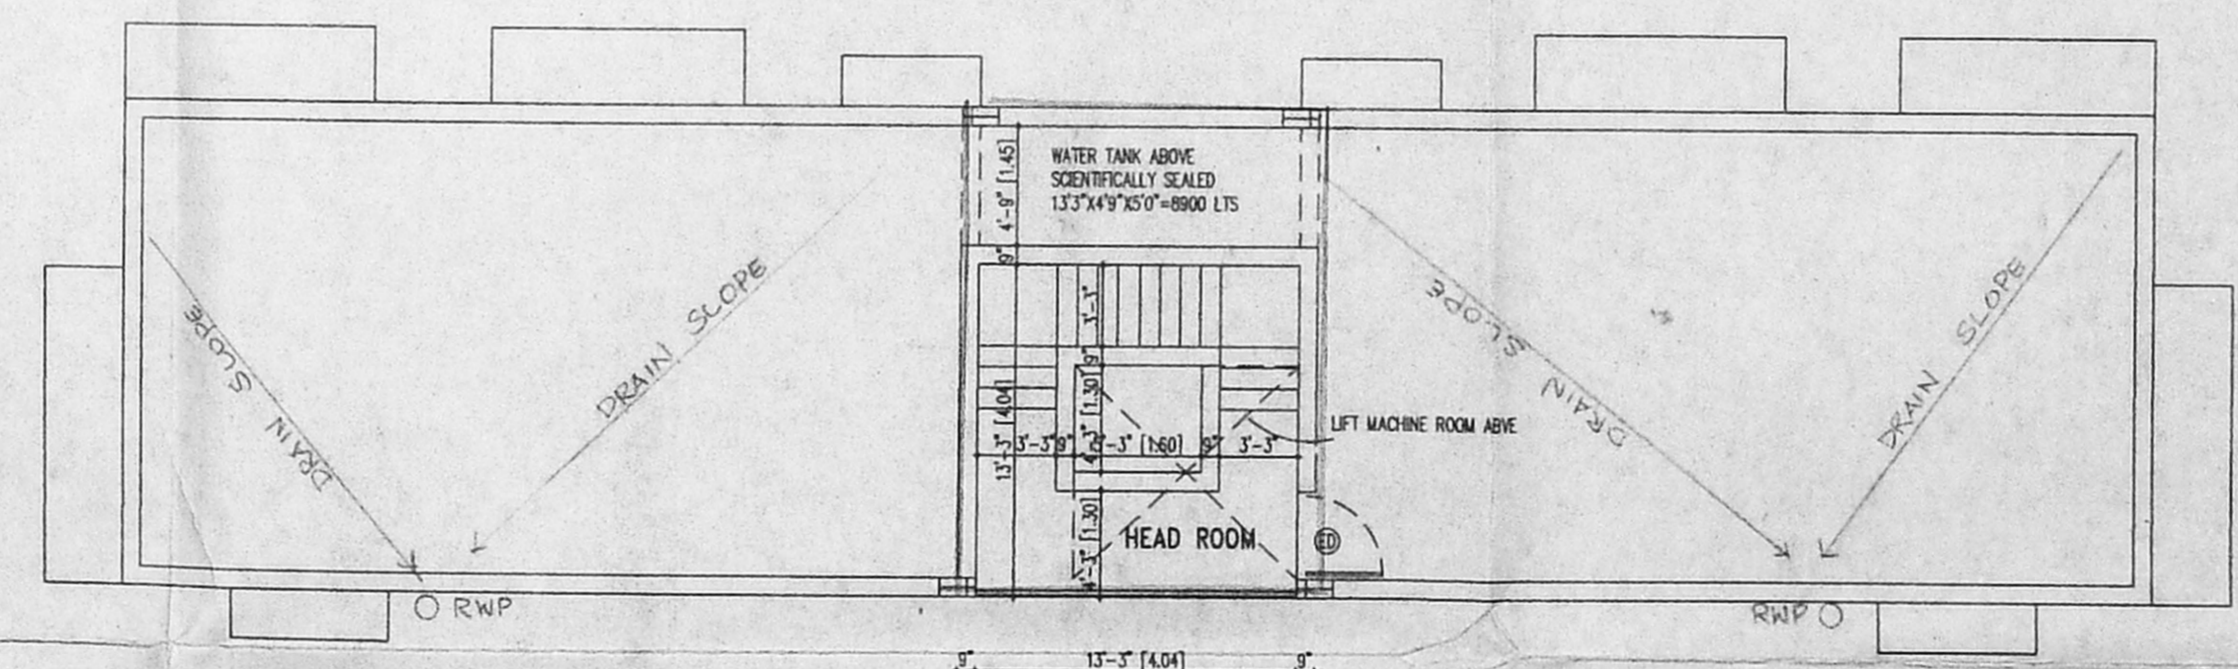


TERRACE PLAN

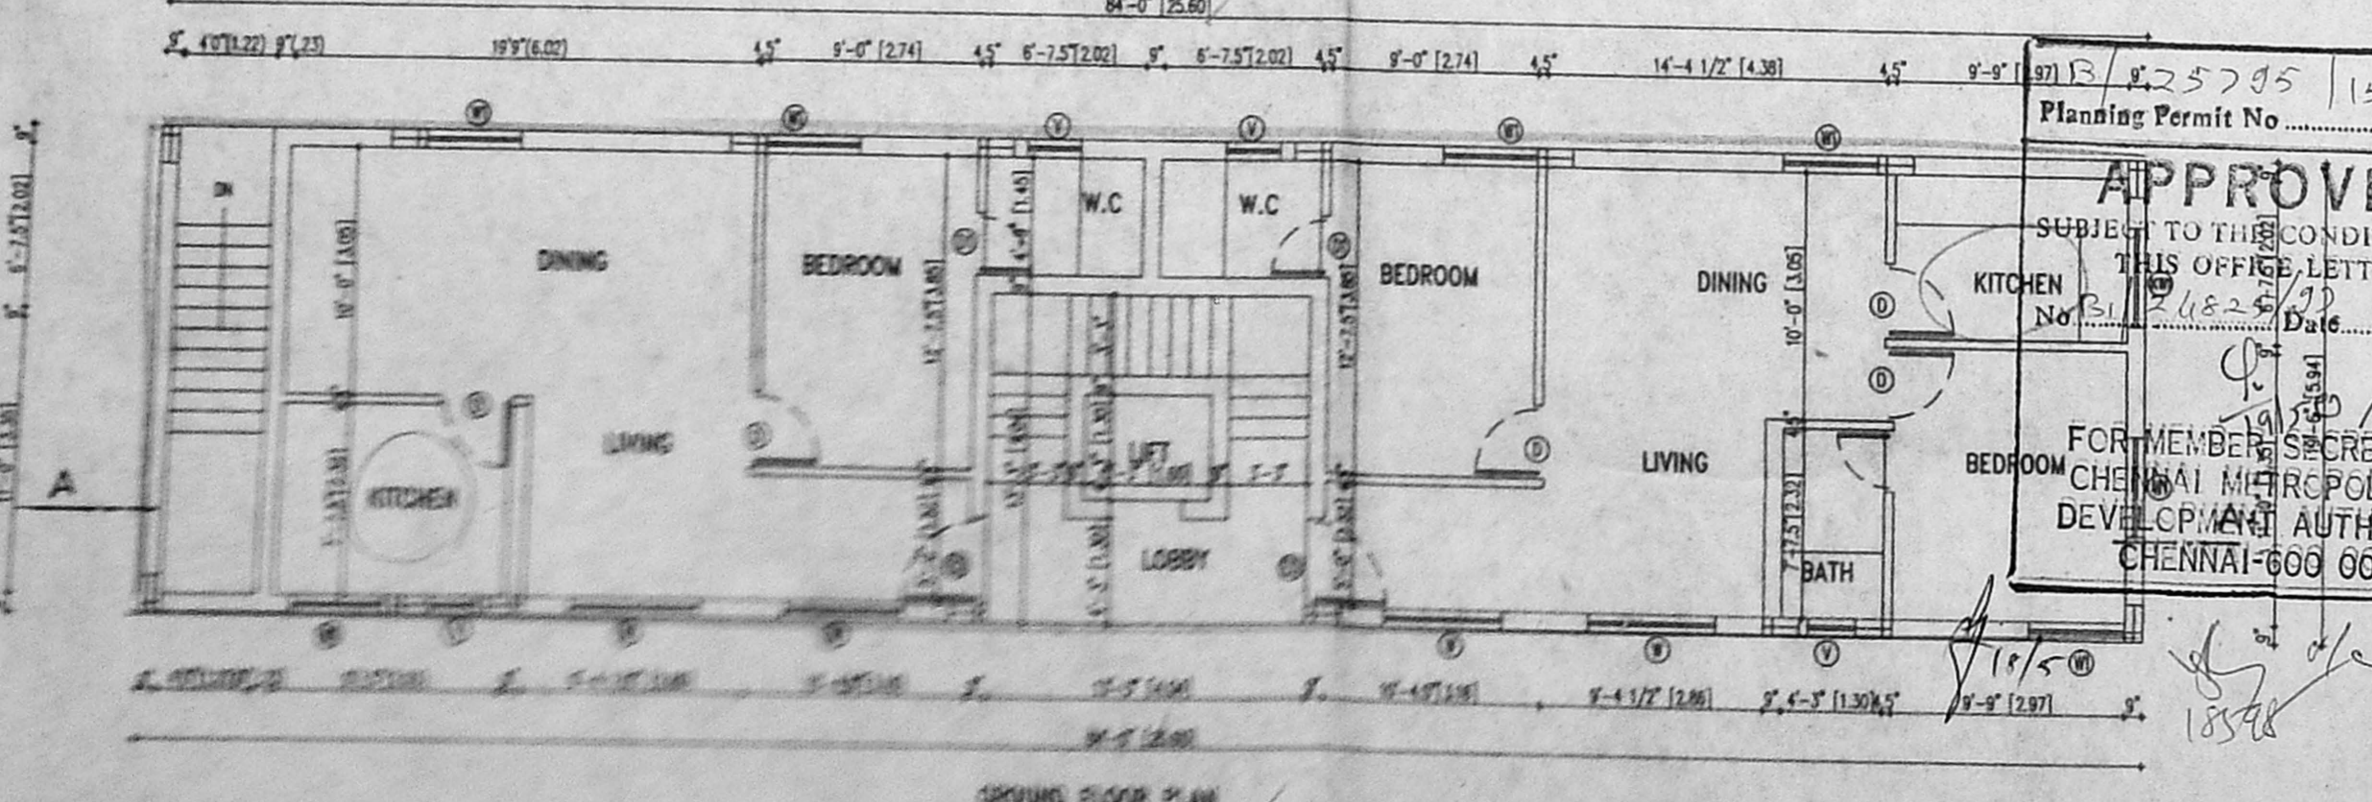


GROUND FLOOR PLAN


Planning Permit No. 152/98
APPROVED
SUBJECT TO THE CONDITIONS IN THIS OFFICE LETTER.
No. 152/98 Date 5/3/98
FOR MEMBER SECRETARY
CHENNAI METROPOLITAN
DEVELOPMENT AUTHORITY
CHENNAI-600 008.

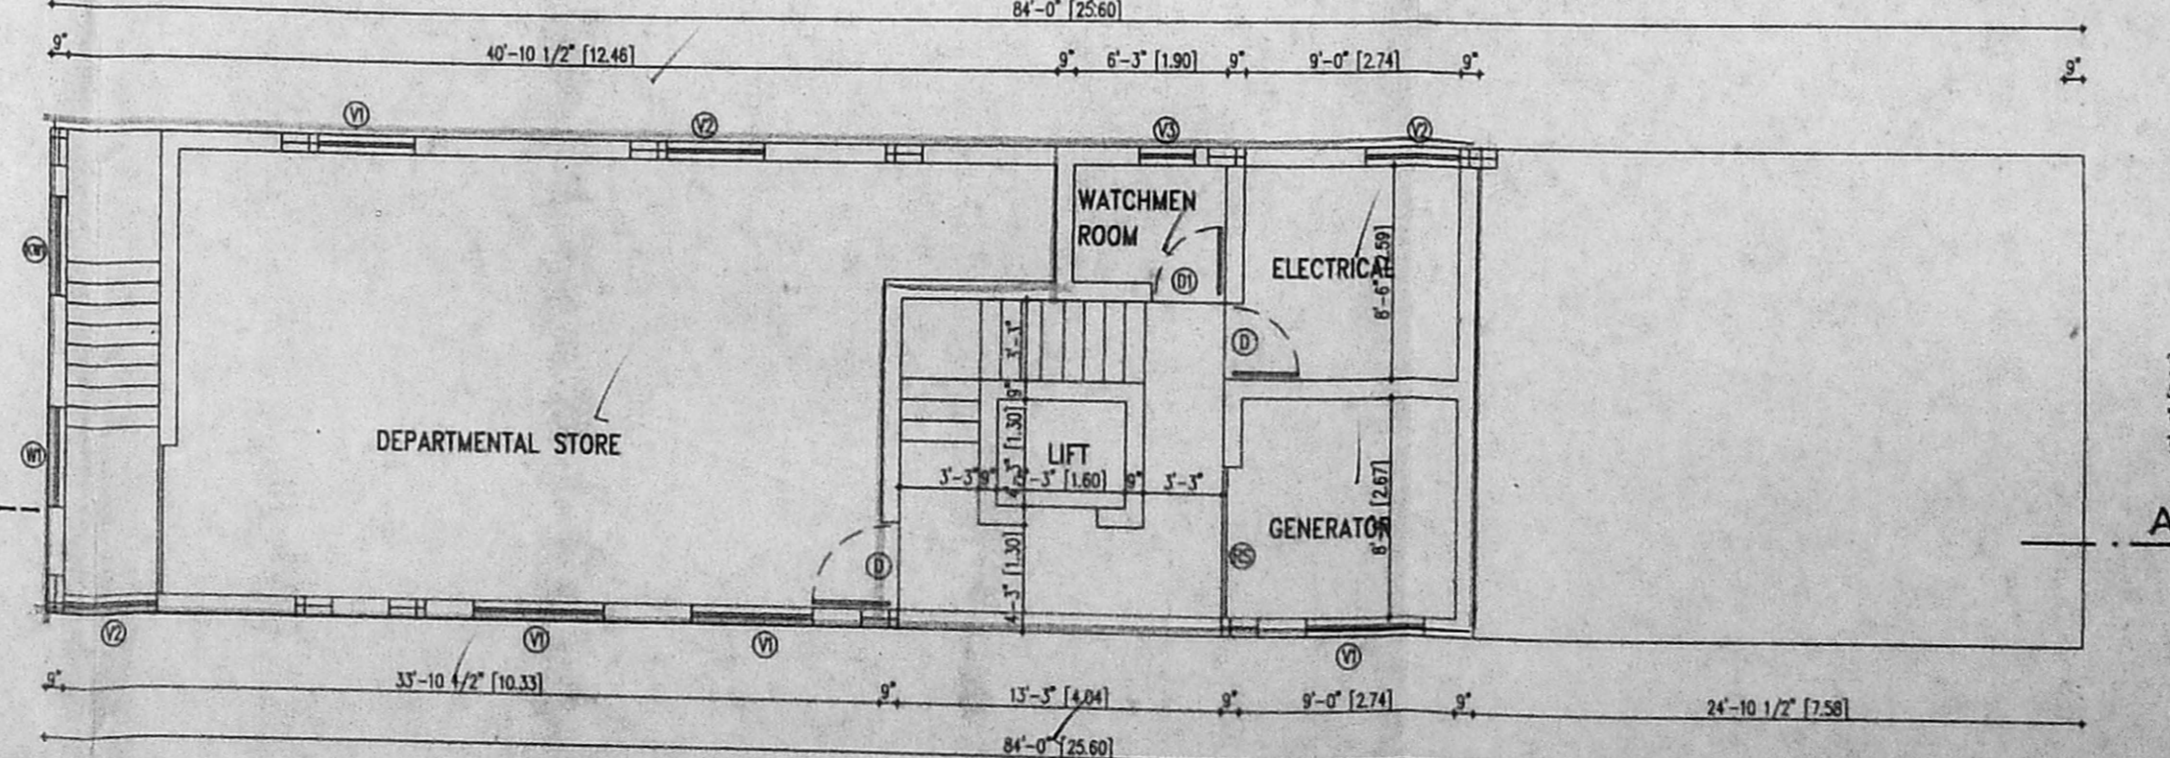


BASEMENT FLOOR PLAN

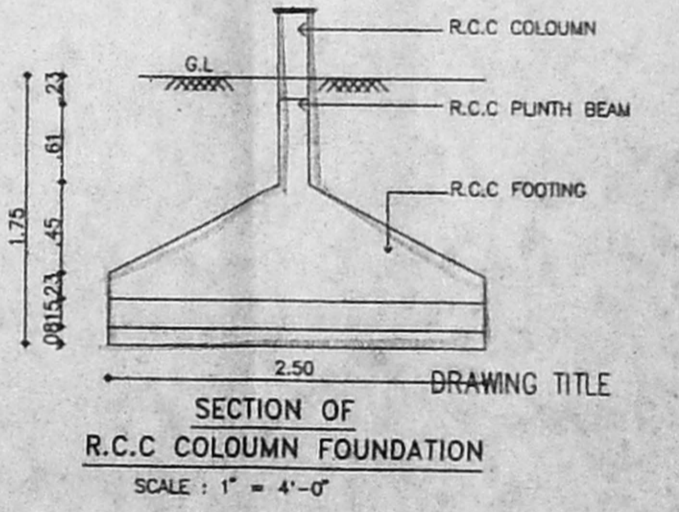

SECTION OF R.C.C. COLUMN FOUNDATION
SCALE: 1" = 4'-0"

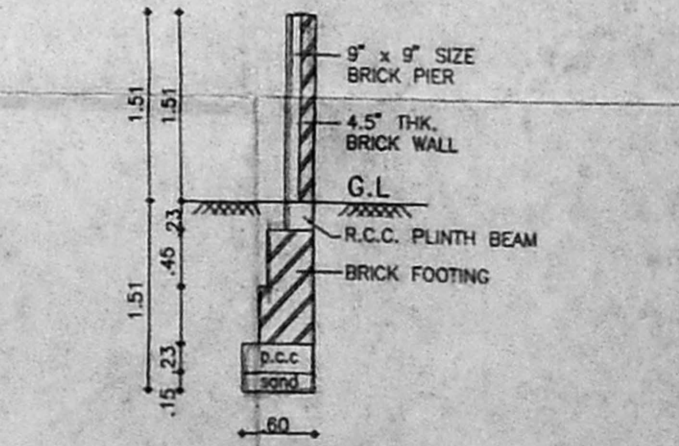

SECTION OF COMPOUND WALL
SCALE: 1" = 4'-0"

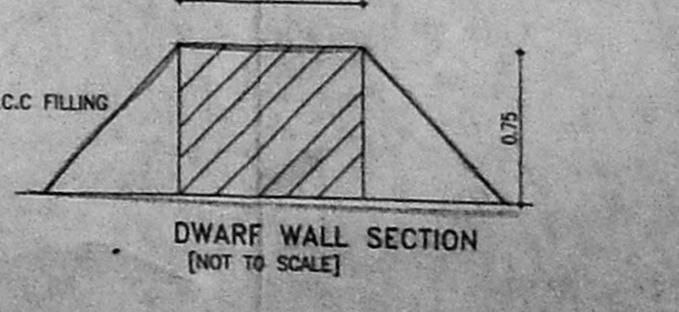


DWARF WALL SECTION
(NOT TO SCALE)

SCHEDULE OF JOINERY		
TYPE	DESCRIPTION	SIZE
MD	MAIN DOOR	1.21x2.13
ED	ENTRY DOOR	1.05x2.13
D	DOOR	0.91x2.13
D1	DOOR	0.76x2.13
W	WINDOW	82x1.37
W1	WINDOW	21x1.37
FD	A 1st. FRENCH DOOR	3.43x2.13
FD1	FRENCH DOOR	2.13x2.13
KW	KITCHEN WINDOW	1.33x1.06
V	VENTILATOR	0.58x1.06
KW1	KITCHEN WINDOW	1.21x1.06

PLOT AREA : 5520.00 S.FT 512.81 SQ M
ALLOWABLE F.S.I. : 8280.00 S.FT 769.21 SQ.M
F.S.I. ACHIEVED : 8247.87 S.FT 766.22 SQ.M

PLOT COVERAGE : 34.33%

AREA	S.FT	SQ.M
BASEMENT FLOOR	924.31	85.87
GROUND FLOOR	1638.00	152.17
FIRST FLOOR	1895.12	176.06
SECOND FLOOR	1895.12	176.06
THIRD FLOOR	1895.12	176.06
TOTAL AREA	8247.67	766.22
NON FSI	228.62	21.24

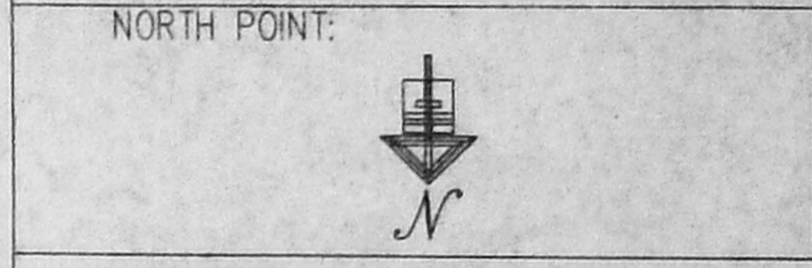

COLOUR INDICATION
PROPOSED ROAD
BOUNDARY
SEWER LINE

A. Jayarama Reddy
OWNERS SIGNATURE
A. VENKAT, ARCHT.
ARCHITECT, LICENSED SURVEYOR
Class - I, No. 3
128, T.T.K. ROAD
ALWARPET, MADRAS-600 018.
LICENSED SURVEYOR

nataraj & venkat
Architects
128, T.T.K. ROAD K. SELVAM, B.E., A.M.T.E.,
Alwarpet, Consulting Civil Engineer, Chartered Engineer
Chennai - 18, Class - I Licensed Surveyor, Reg. No: 800
Corporation of Chennai & Ambattur Municipal
TEL: 499 74 65 No: 1/370, Mogappair East,
CHENNAI-600 050.

JOB TITLE
PROPOSED APARTMENT BUILDING AT NO-56
FIRST MAIN ROAD, C.I.T. NAGAR,
CHENNAI-35. T.S.NO:15
MAMBALAM, GUINDY-TALUK,
GOVERNMENT FARM.

CORPORATION DRAWING

DRAWN
SCALE
1" = 8' - 0"

CHECKED
DATE
23.07.97