




B/25776/13398
 Planning Permit No.
APPROVED
 SUBJECT TO THE CONDITIONS &
 THIS OF THE LETTER.
 No. B/25093/97 5-95
 SECRETARY
 MUNICIPAL
 AUTHORITY
 CHENNAI-600 008.

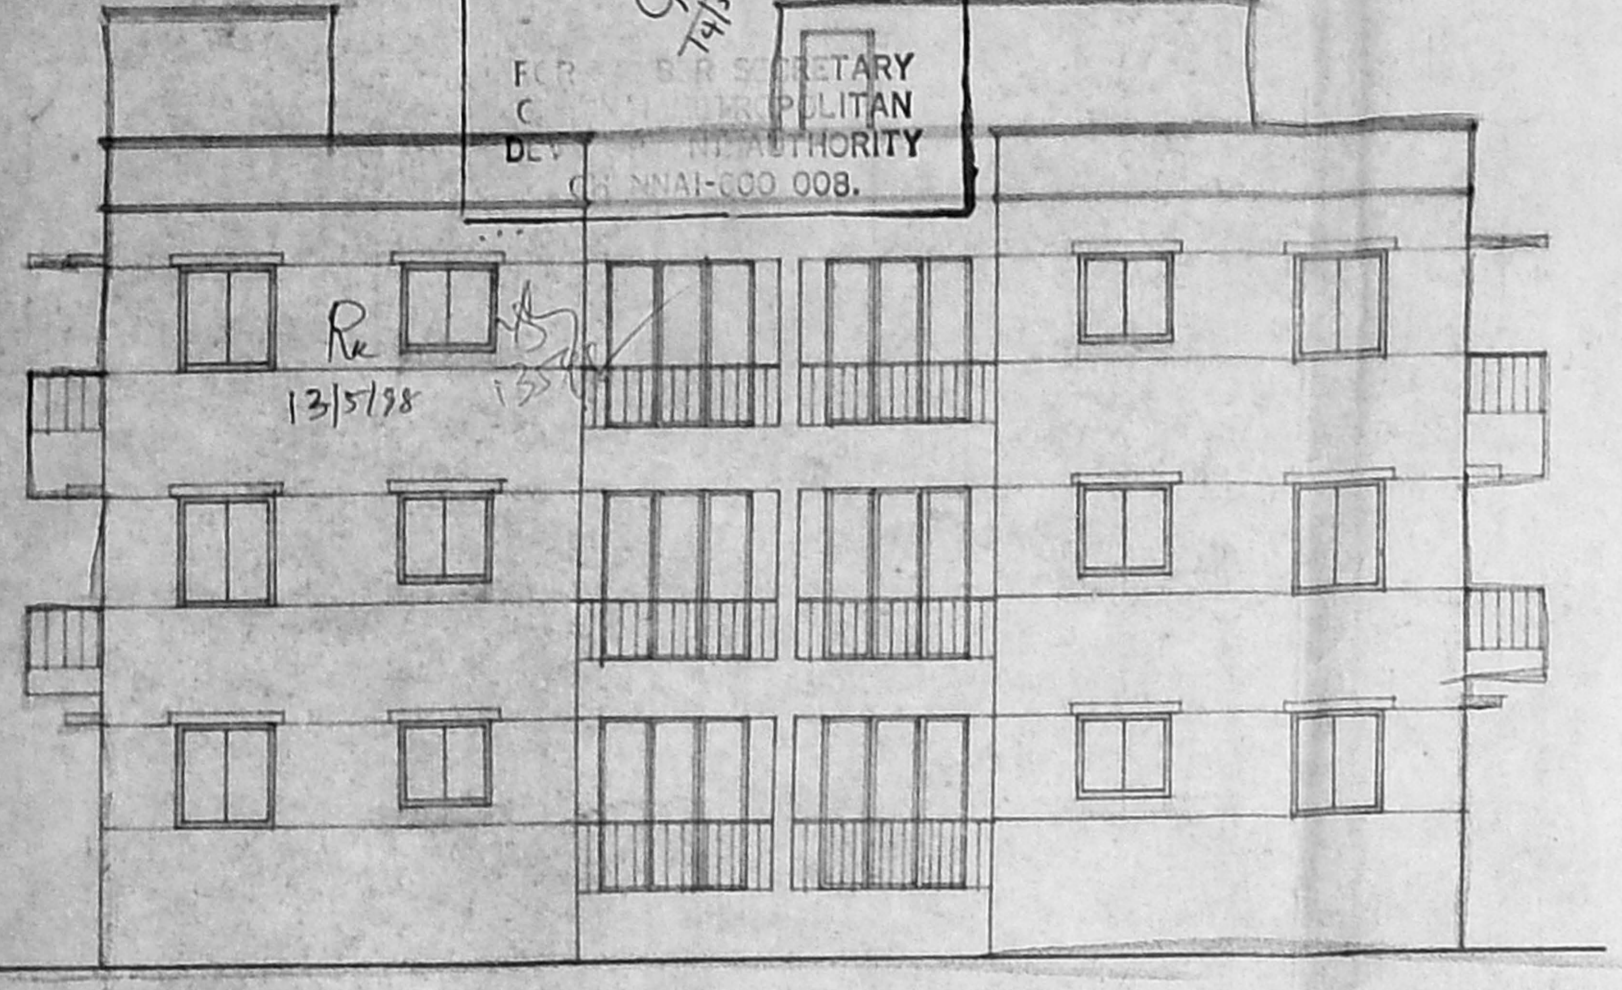


FRONT ELEVATION

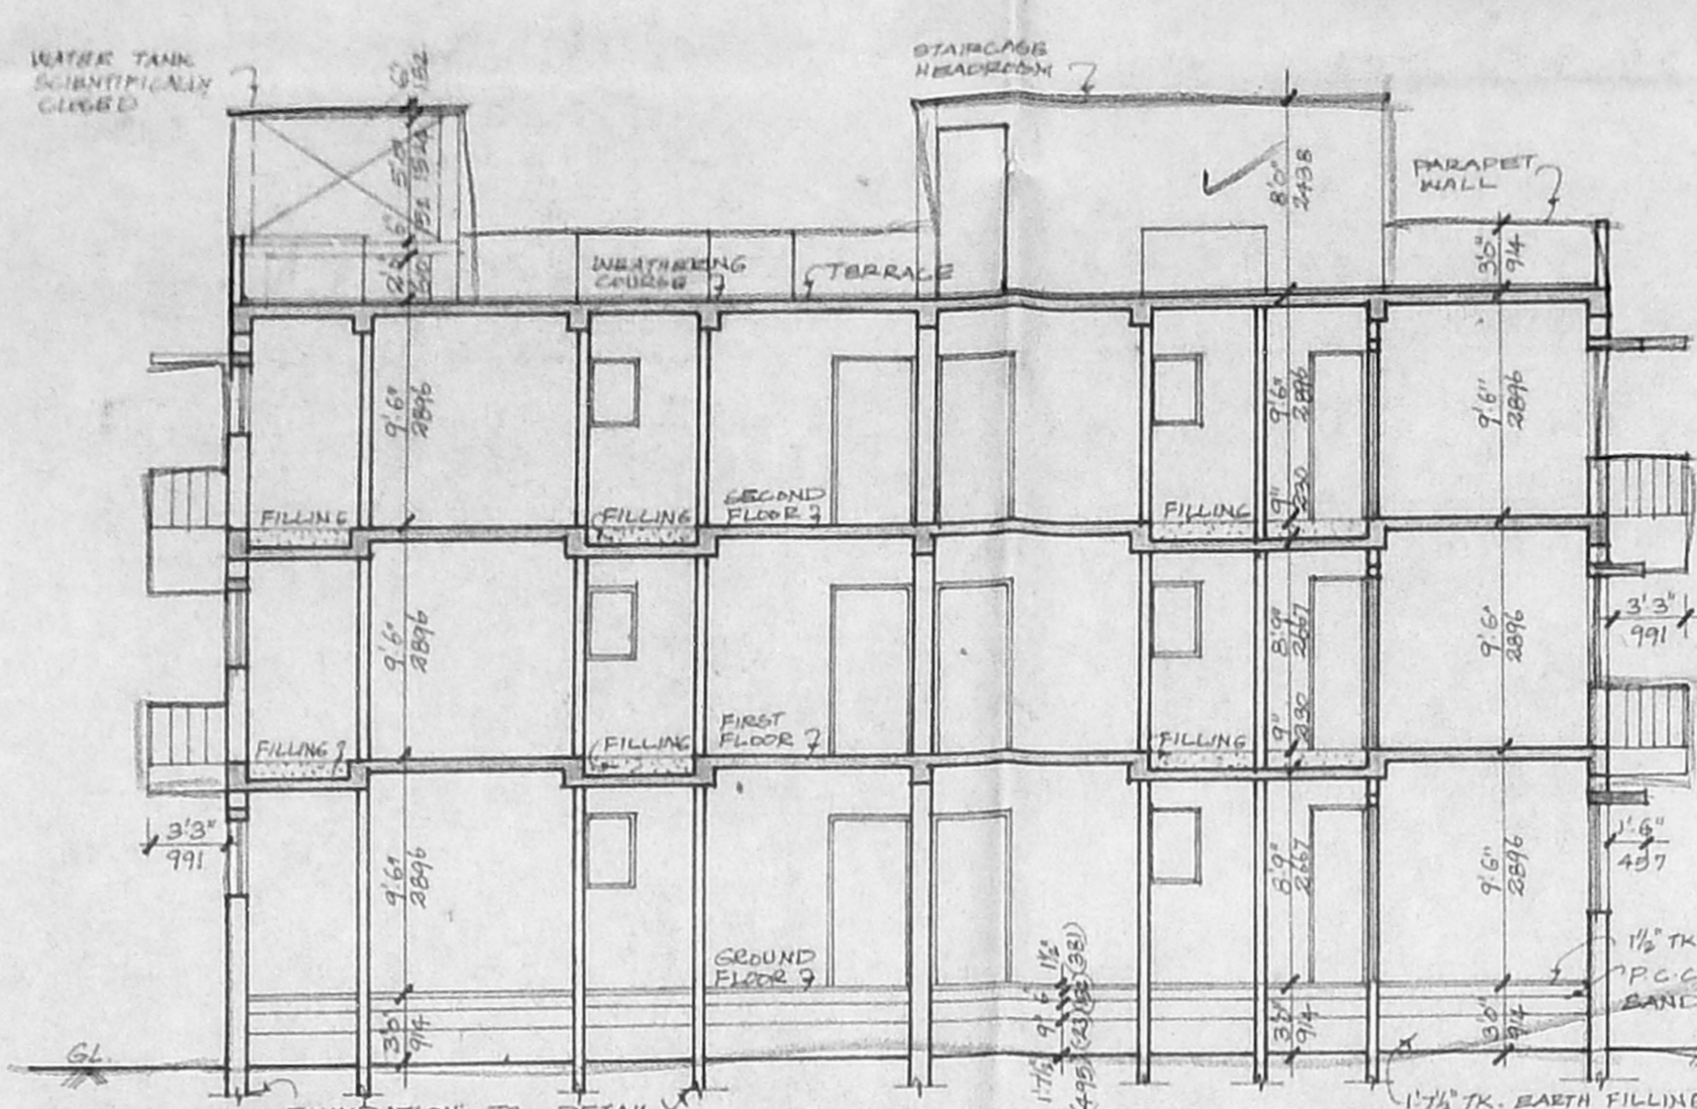


SECTION: X-X

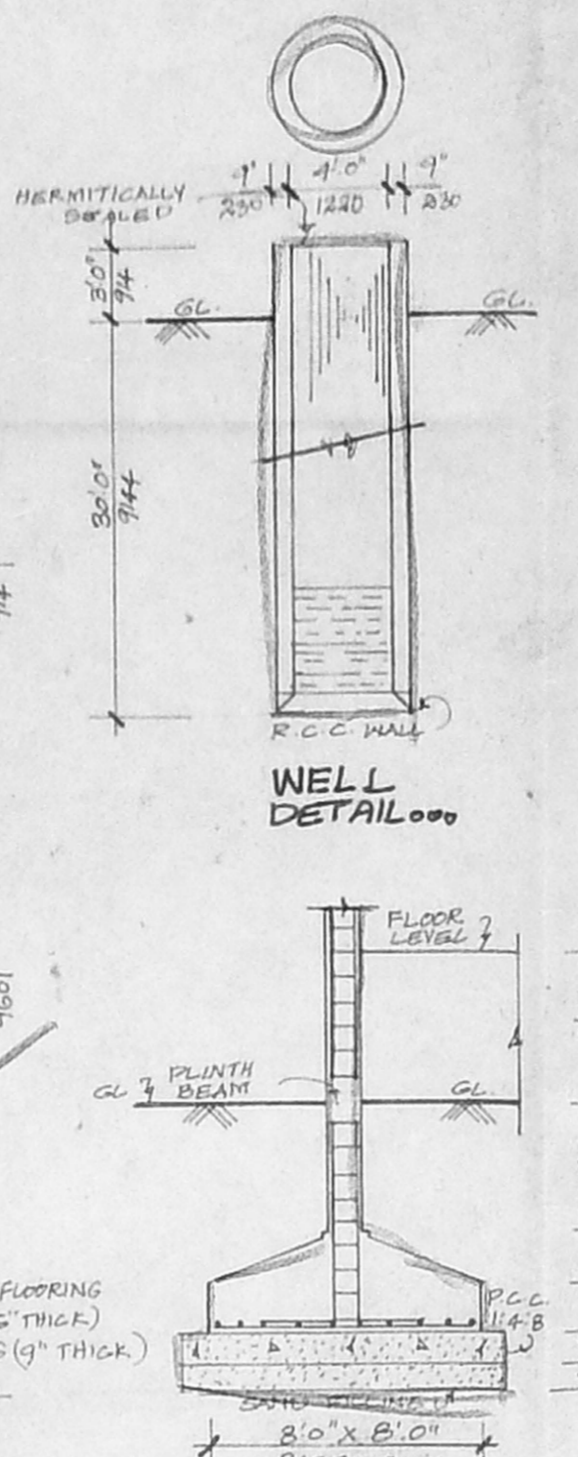


WELL DETAIL

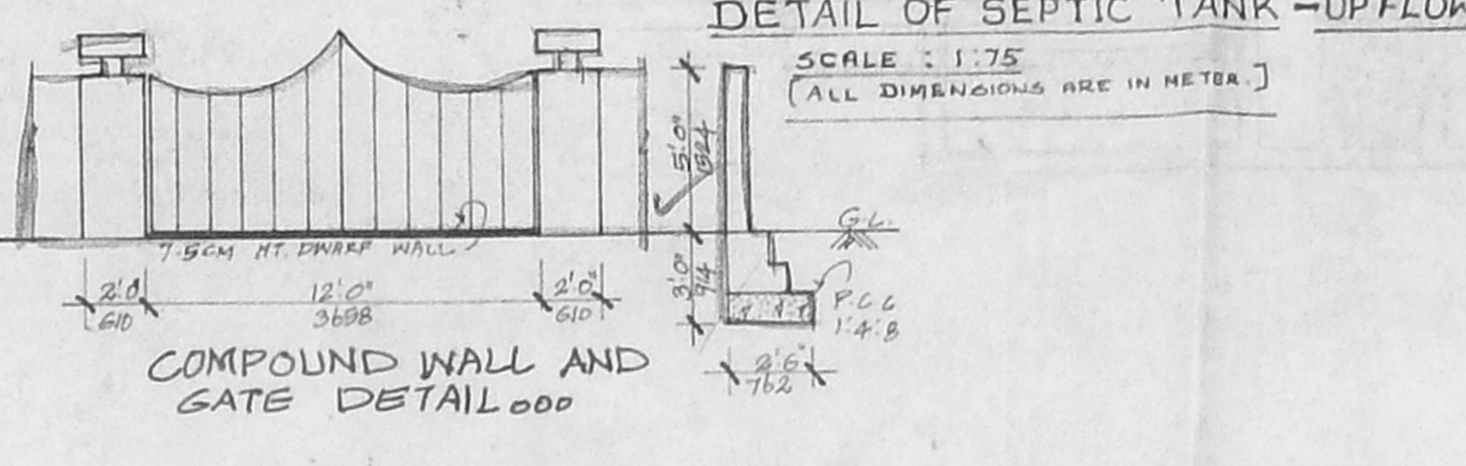


PLAN DETAIL OF SEPTIC TANK - UPFLOW FILTER

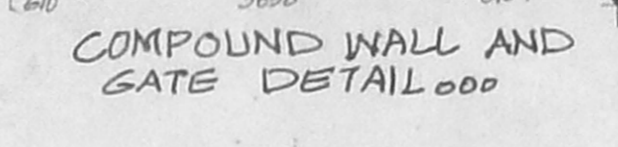


COMPOUND WALL AND GATE DETAIL

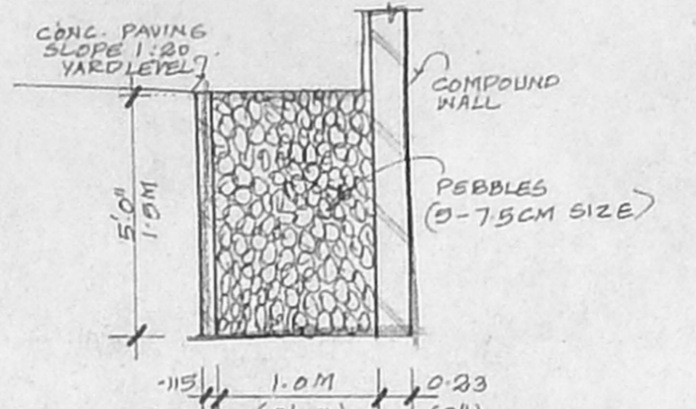


PERCOLATION TRENCH DETAIL

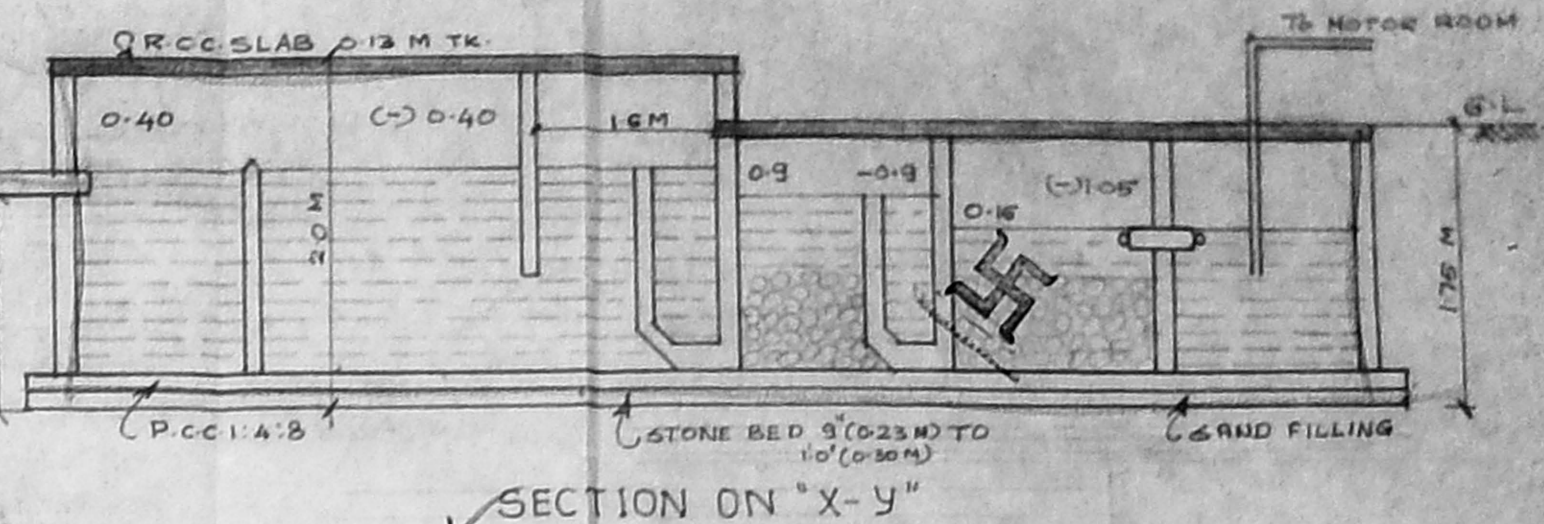


SECTION ON X-Y

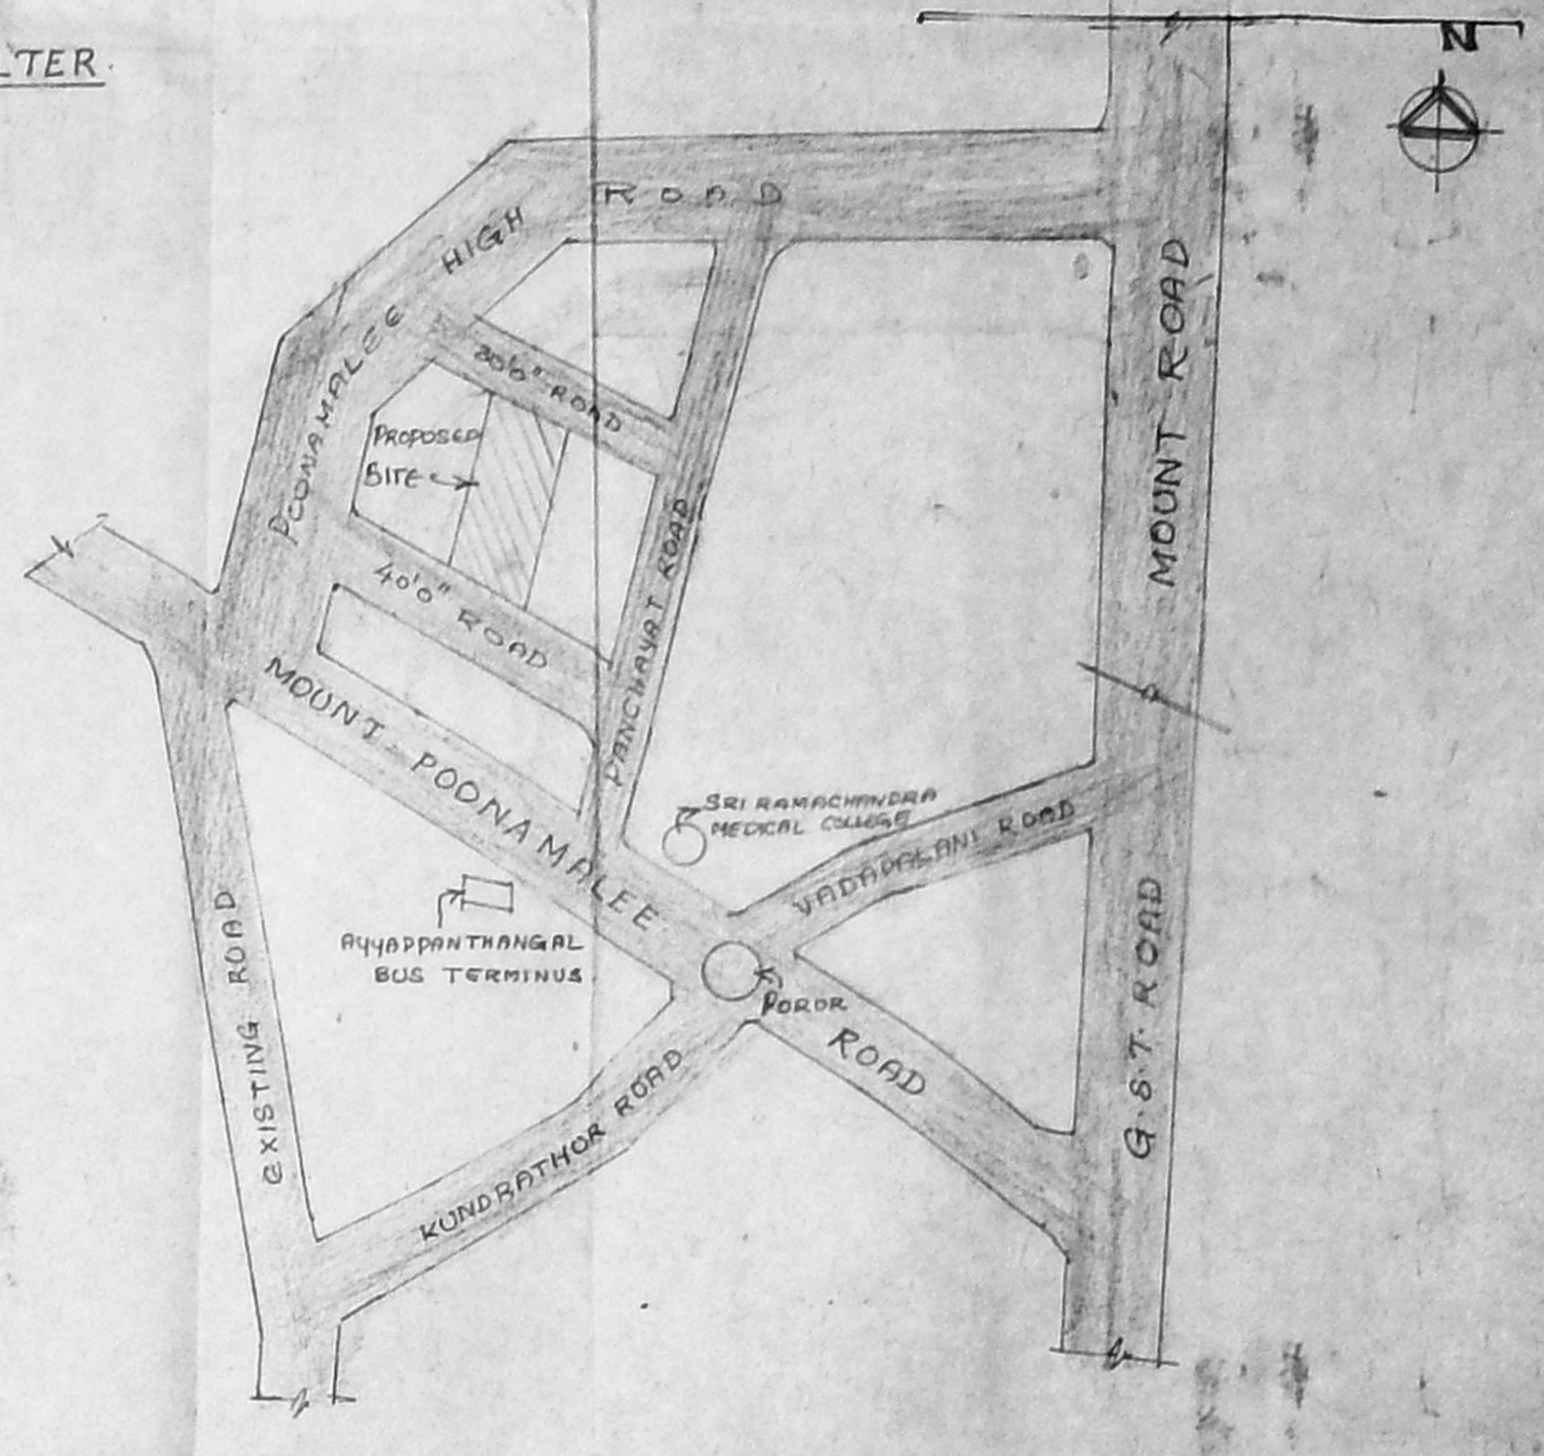


KEY PLAN (NOT TO SCALE)

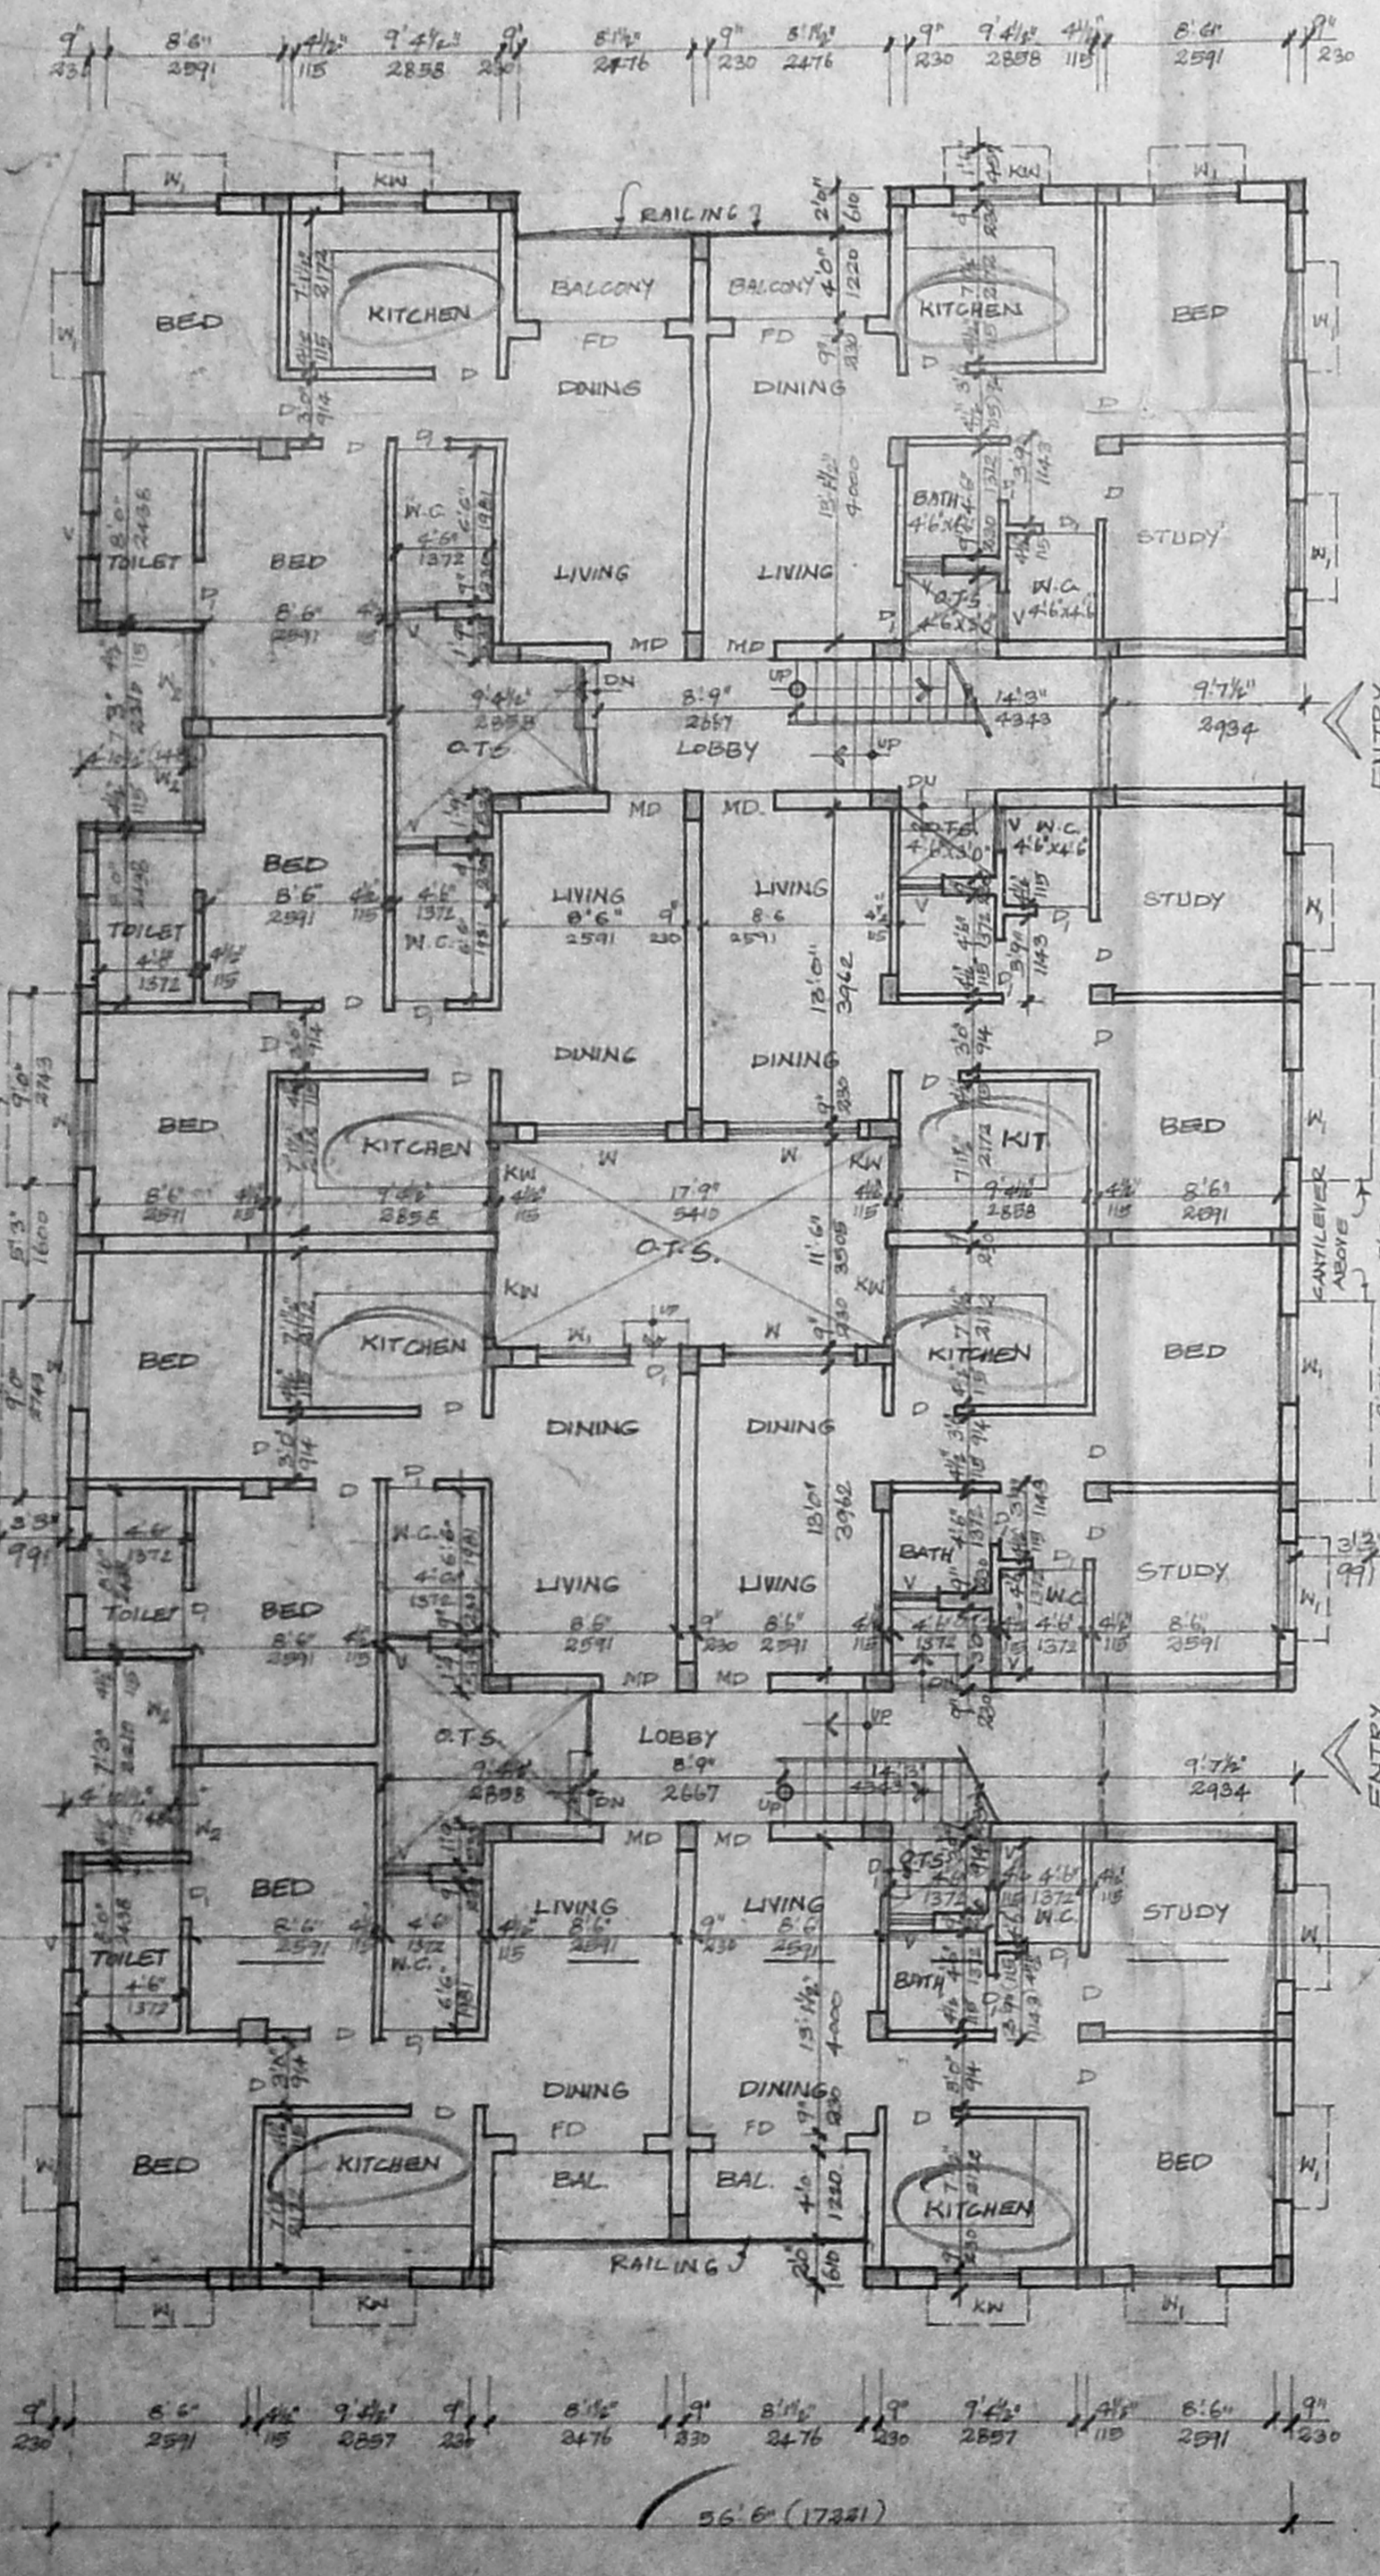


GROUND FLOOR PLAN

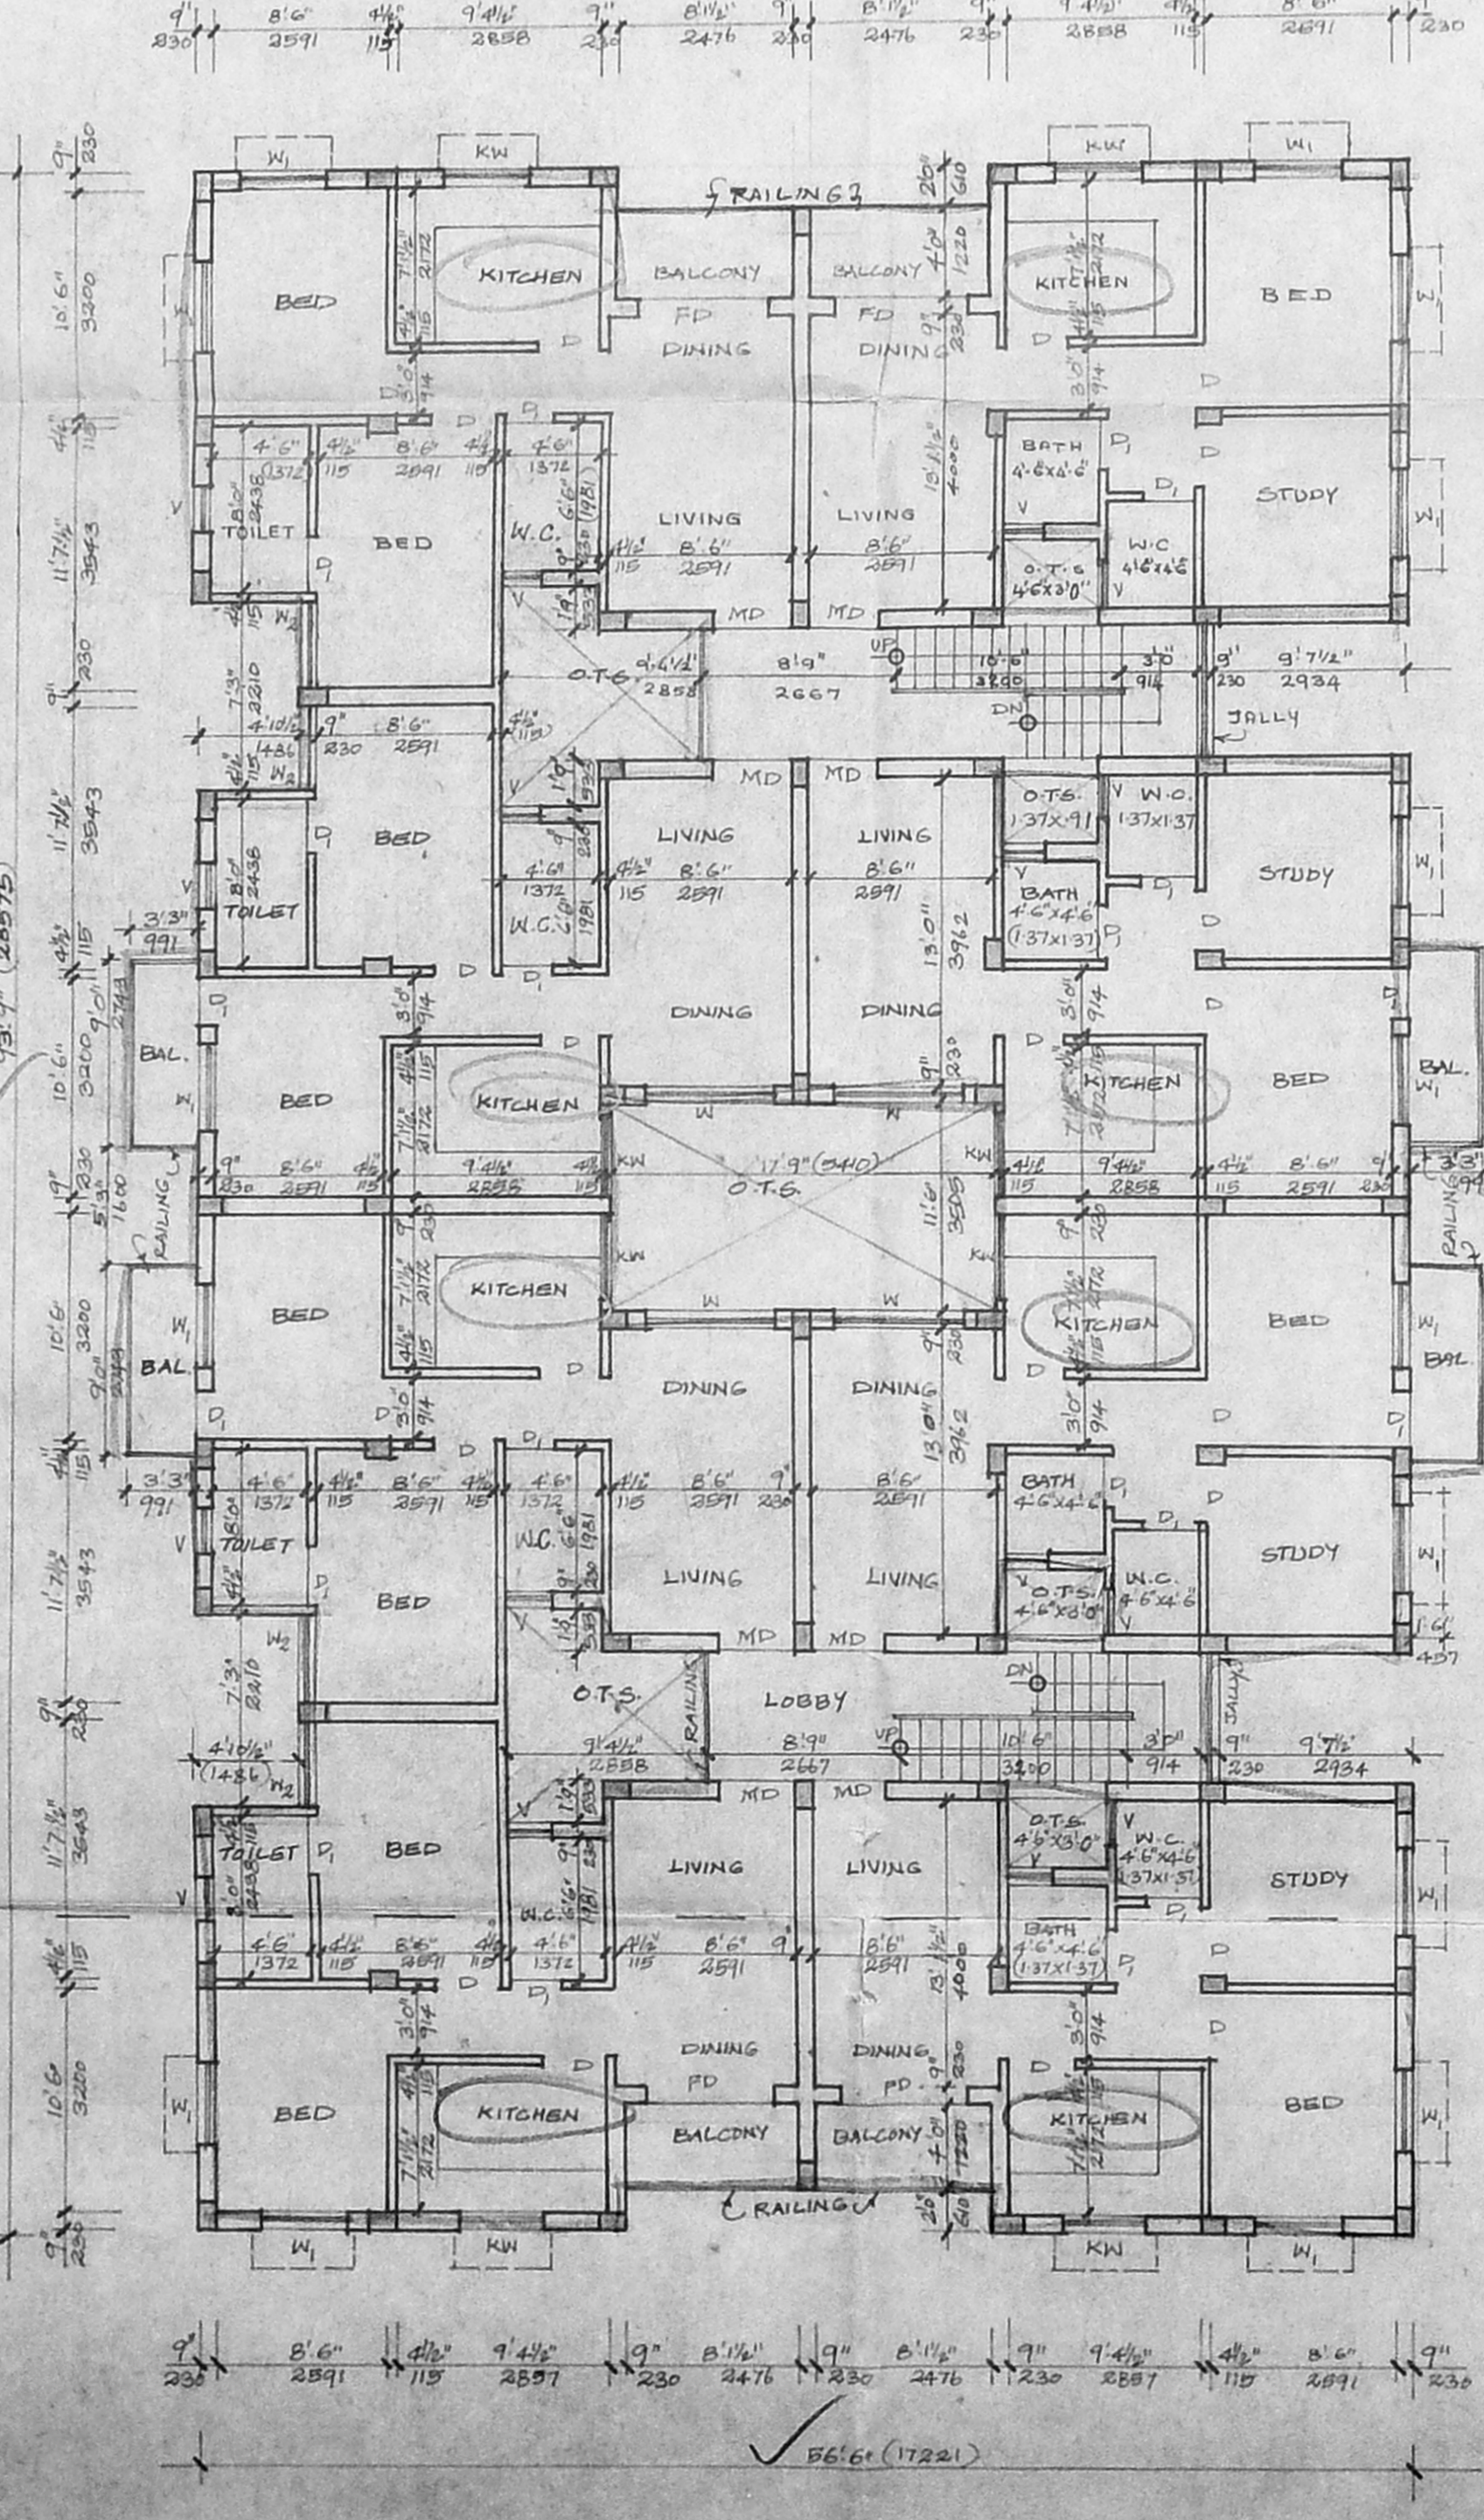

TYPICAL FLOOR PLAN (FIRST & SECOND FLOORS)

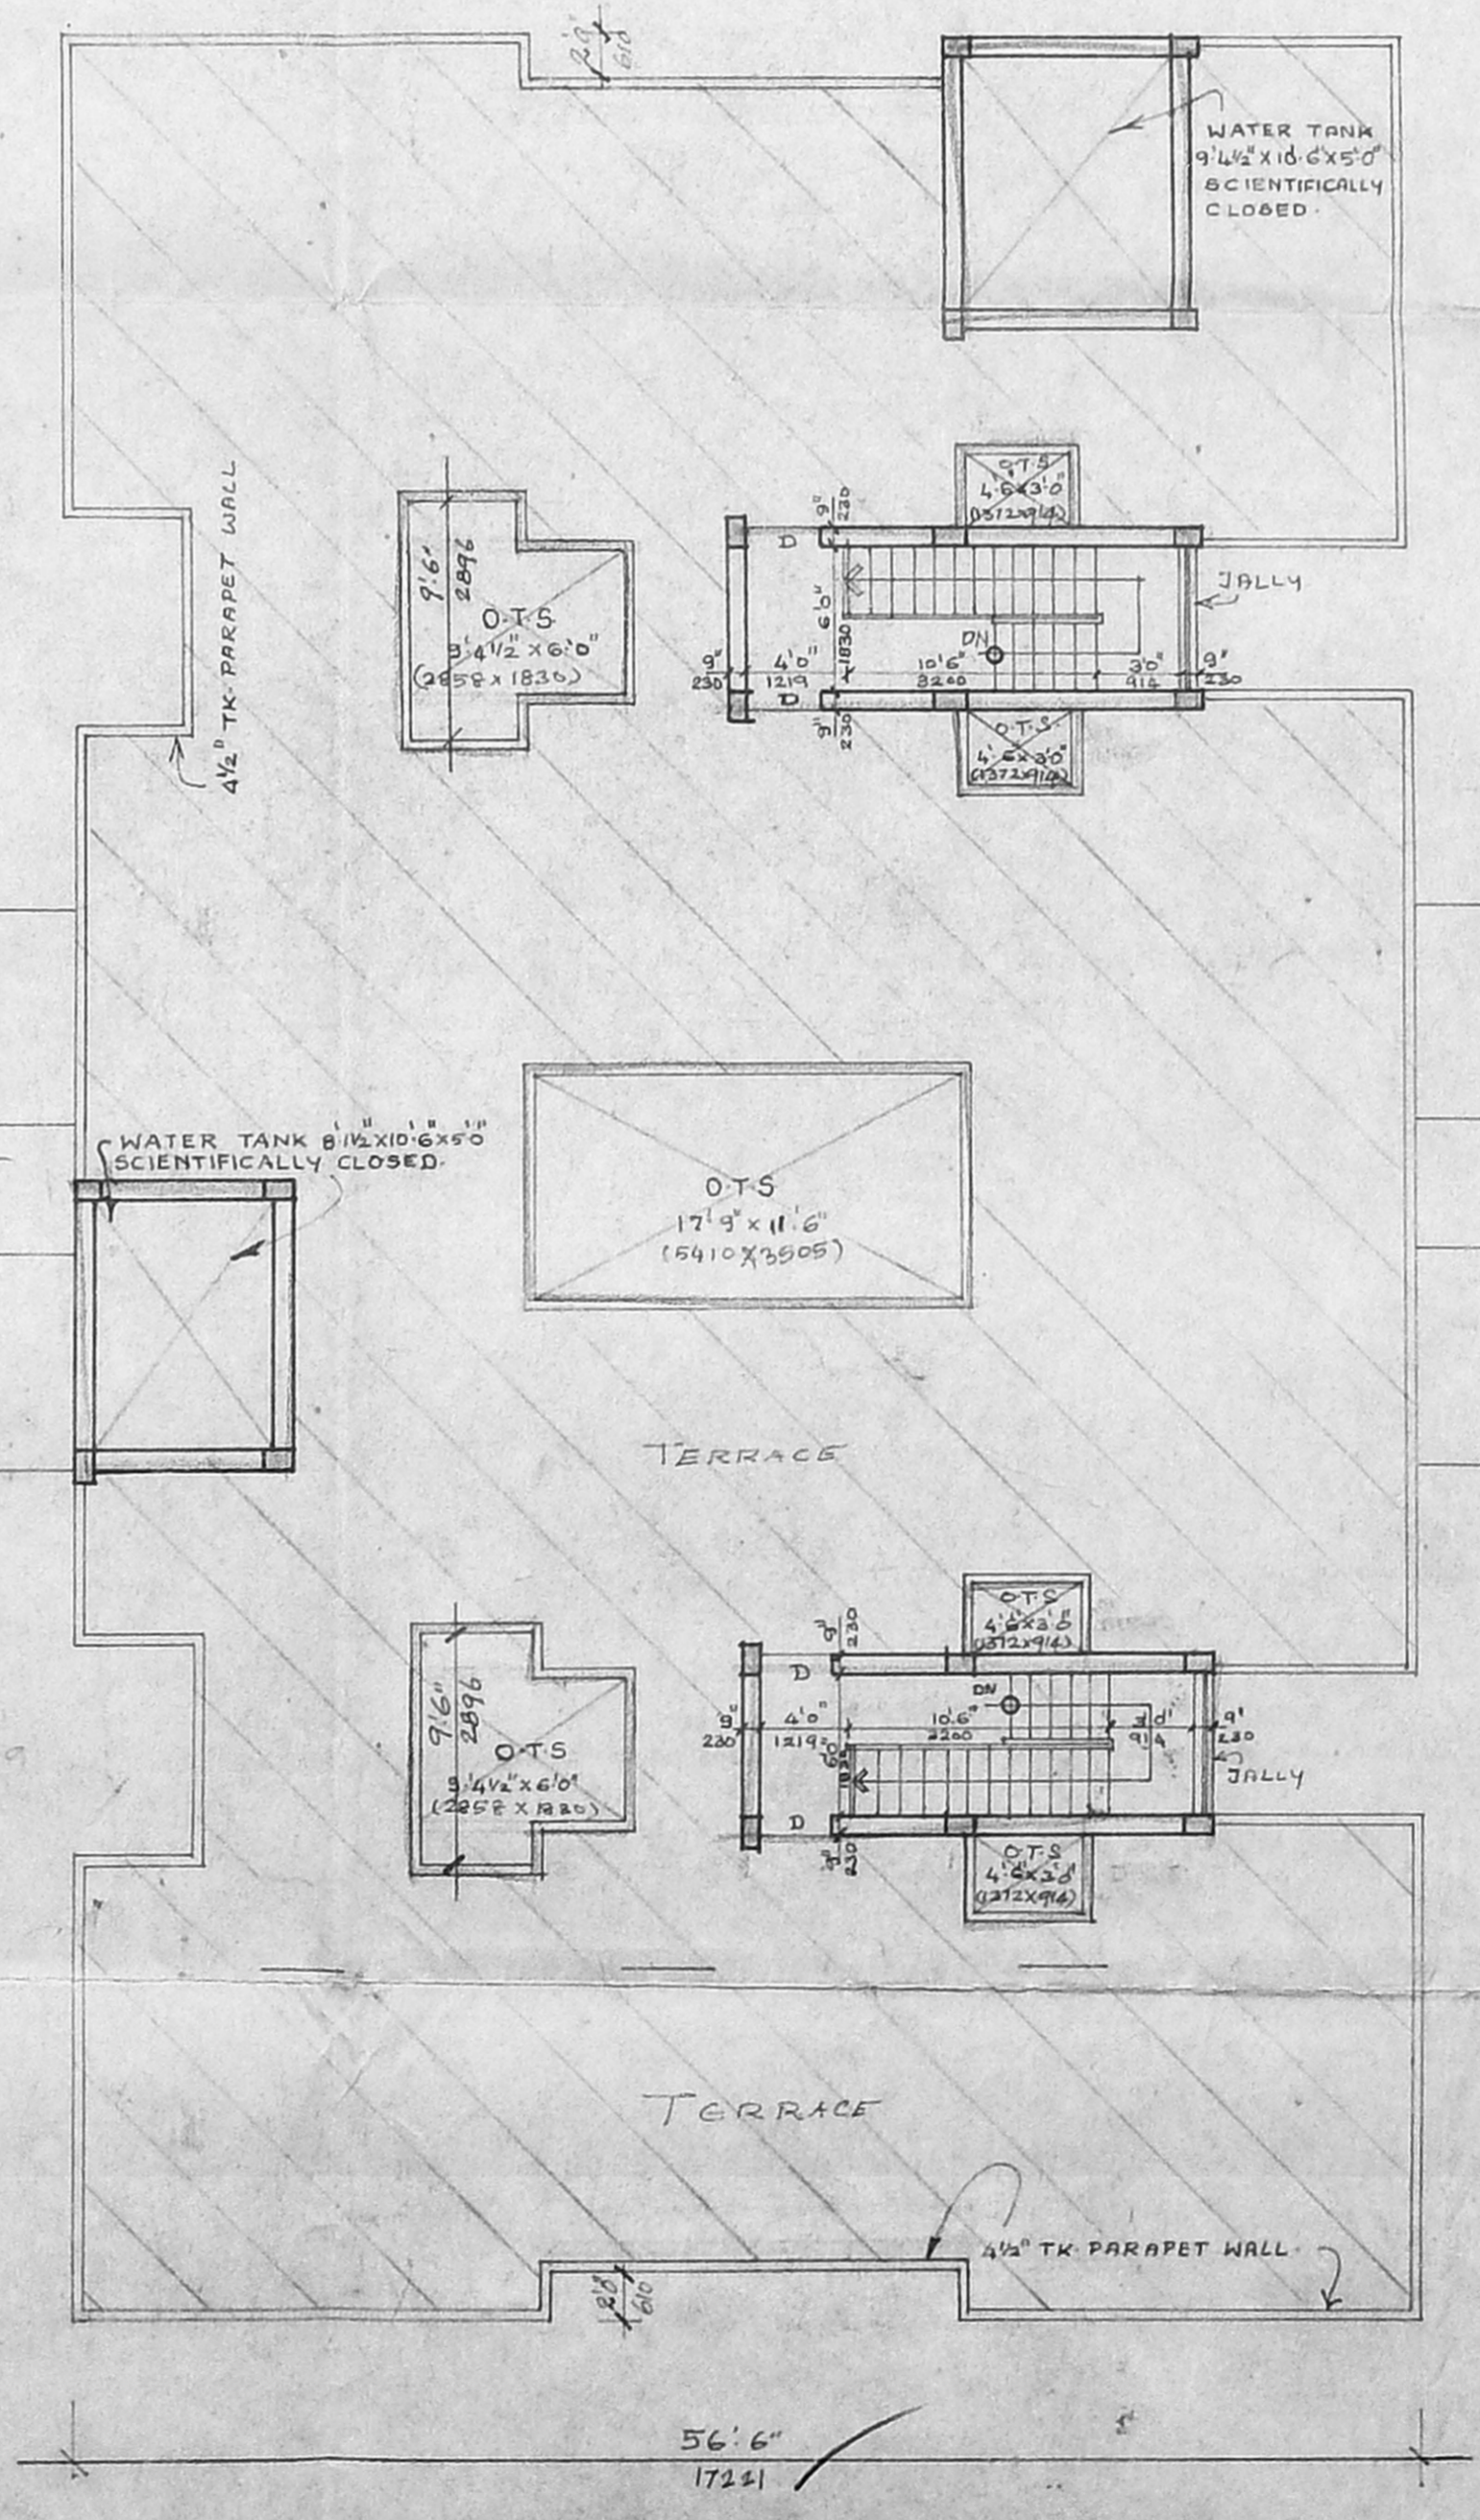

TERRACE FLOOR PLAN

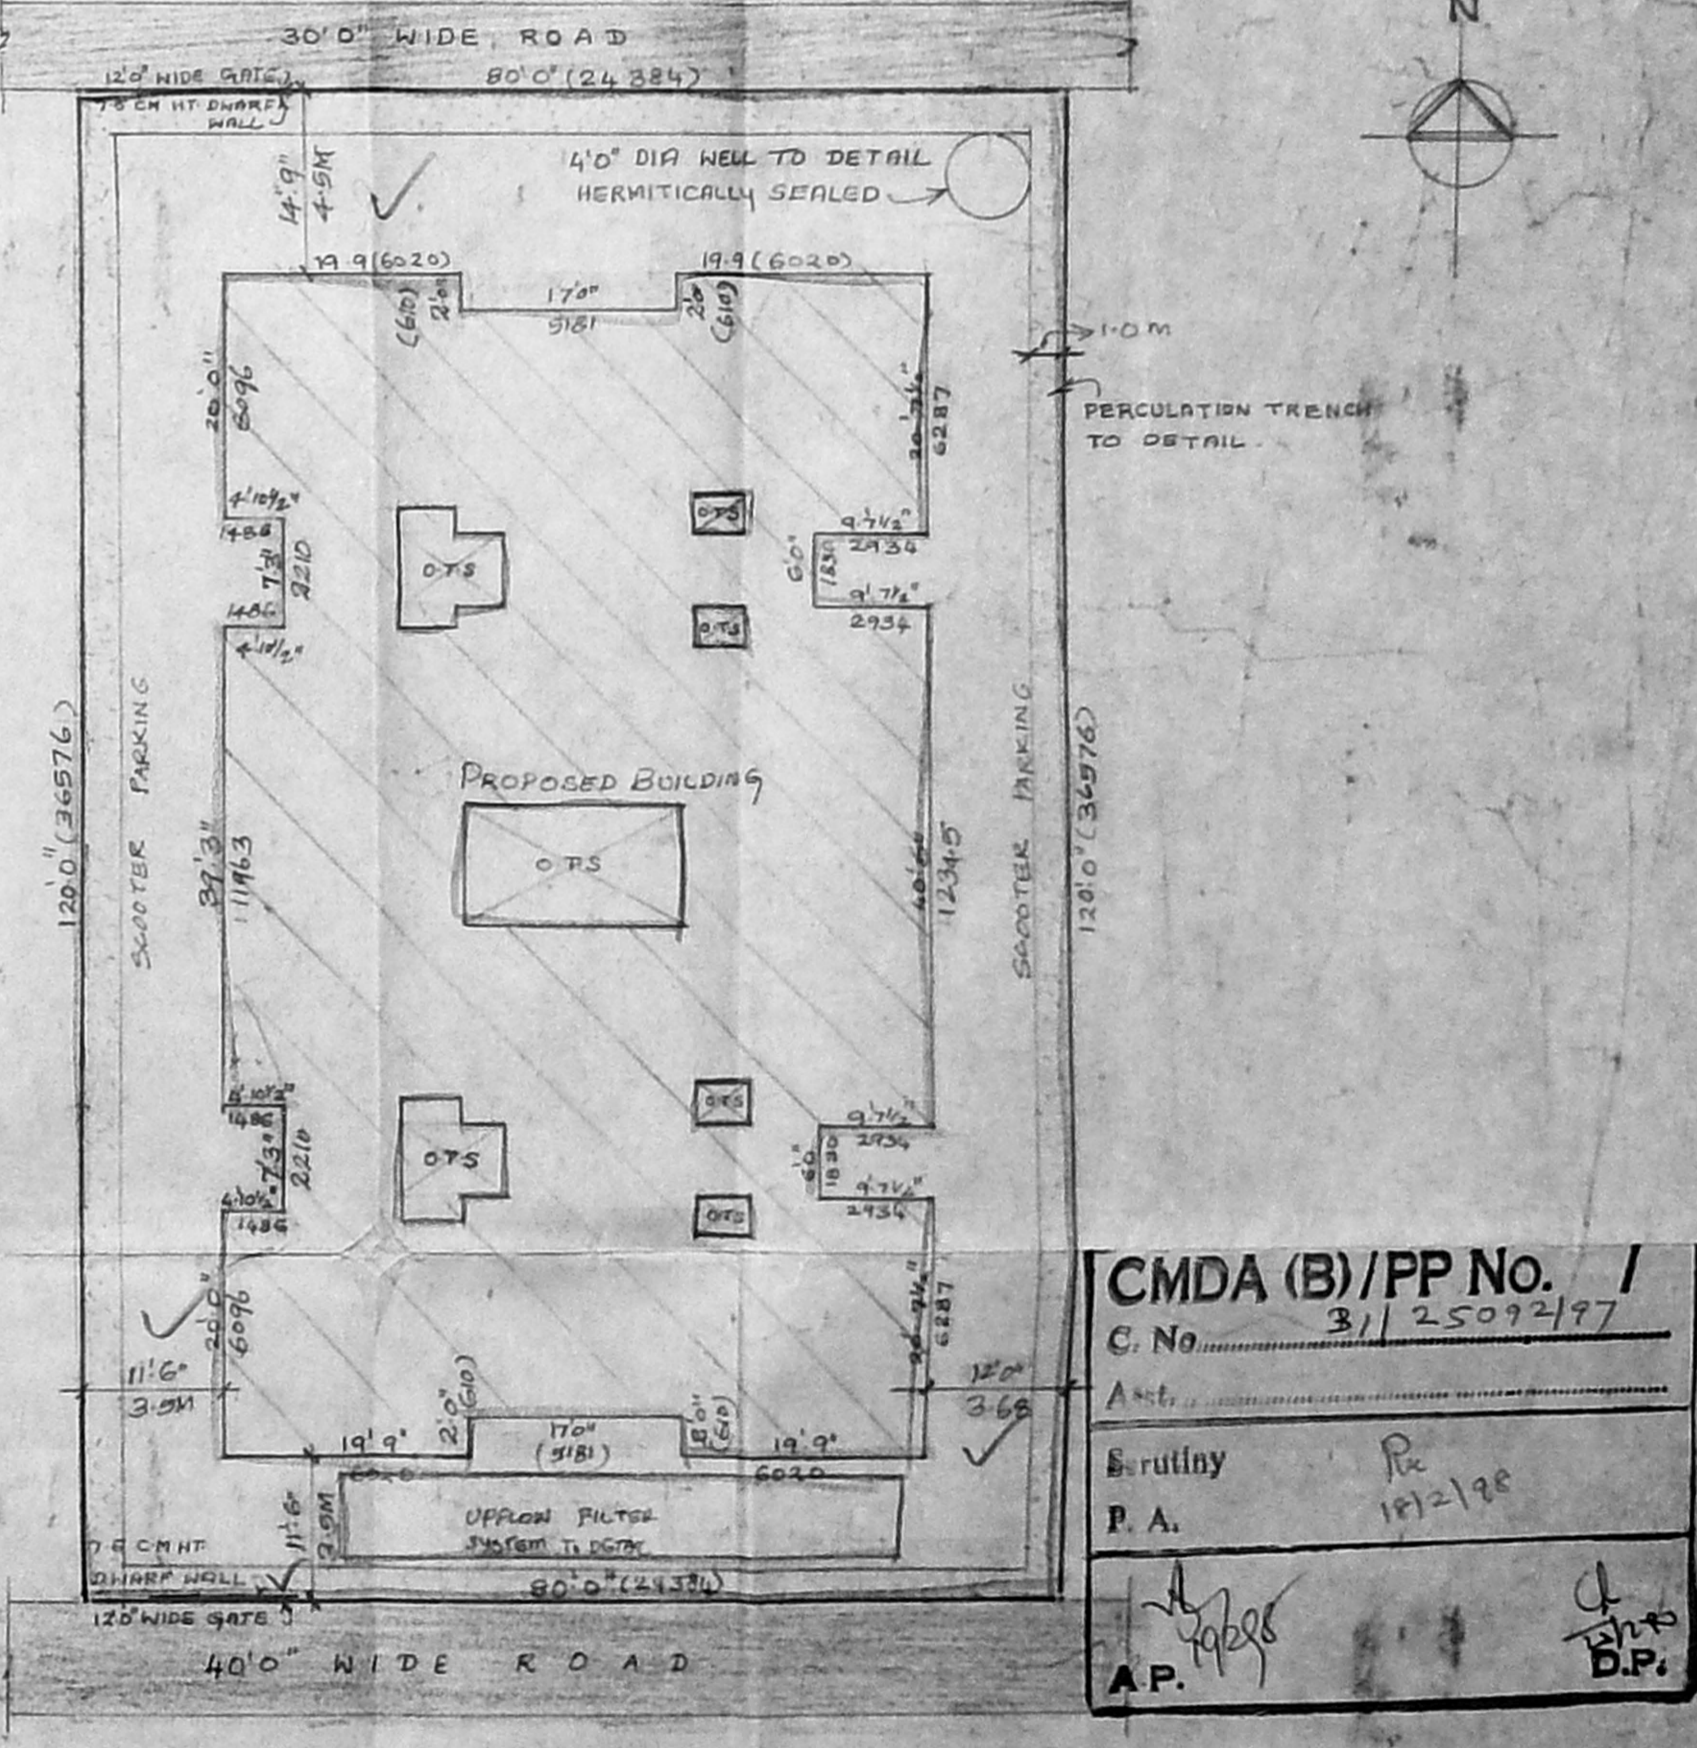

SITE PLAN

CMDA (B)/PP NO. /
 C. No. 31/25093/97
 Authority
 P. A.
 A.P.

Revised Plan
 Dt. 12-1-98

PROPOSED RESIDENTIAL FLATS AT PLOT NO. 70, 71, 79 & 80,
 R.S. NO. 69/1A3 & 69/6, (old s.no. 69/2 & 69/3) AT
 IYYAPPANTHANGAL VILLAGE,
 CHENNAI-56, KUNDRATHUR PANCHAYAT UNION.
 FOR M.S.V.G.N HOMES.

SPECIFICATIONS:
 COLUMN FOOTING FOUNDATION LAID OVER THE SAND FILLING AND P.C.C. 1:4:8 MAT. ALL COLUMNS ARE CONNECTED WITH PLINTH BEAMS AND ROOF BEAMS R.C.C. 1:4:8 LAID OVER THE SAND FILLING FOR MOSAIC FLOORING. BRICK WORK IN BASEMENT AND SUPER STRUCTURE WITH CM 1:1:6, R.C.C. 1:2:4. MIXED LINTEL LAID OVER THE DOORS, WINDOWS & OPENINGS. ALL HALLS AND CEILING ARE BASTERED WITH CM 1:1:6 MIX. JOINERIES ARE MADE IN STEEL (OR) FIRST CLASS TEAK WOOD. ROOF COVERED BY R.C.C. 1:2:4 MIXED FLAT SLAB. PARAPET WALL LAID ALL ROUND THE BUILDING. WEATHERING COURSE LAID IN PROPER MIX AND SLOPE WITH WATER PROOFING COMPOUND.

AREA DETAILS:

	SQ. FT.	SQ. M.
GROUND FLOOR	4640.57	431.217
FIRST FLOOR	4157.57	442.15
SECOND FLOOR	4157.57	442.15
TOTAL AREA	14135.71	1315.57
SITE AREA	9000.00	832.17

SCHEDULE OF JOINERY:-

M D	MAIN DOOR	5'6" x 7'0"	(1067 x 2124)
D	DOOR	2'0" x 7'0"	(914 x 2124)
D1	DOOR	2'6" x 7'0"	(762 x 2124)
W1	WINDOW	4'6" x 4'6"	(1219 x 1272)
K W	KITCHEN WINDOW	4'0" x 3'6"	(1219 x 1067)
V	VENTILATOR	2'0" x 2'0"	(608 x 914)
W	WINDOW	6'0" x 4'6"	(1829 x 1272)
W2	WINDOW	3'3" x 5'0"	(914 x 1524)

COLOUR INDEX:

PROPOSED BUILDING	[Color swatch]
SITE BOUNDARY LINE	[Color swatch]
EXISTING ROAD	[Color swatch]

SCALE: 1" = 8' 0"
 DATE: 20-4-97
 DRN: A. ARUMUGAM
 CHKD:

OWNER: [Signature]
 [MR. Y.N. DEVAOSS]

ARCHITECT: [Signature]
 C. SUBBA RAO, B. Arch. A.I.A.A.
 Registered Architect 33877
 COA REG. COA/20584
 Block II - Ground Floor 'B'
 1, Ponnambalam Street
 2, NAGAR, CHENNAI - 600 012
LICENSED SURVEYOR.

M. B. VIJAYAKUMAR & COMPANY, CIVIL ENGINEERS, CONSULTING ENGINEERS & CONTRACTORS, Class I, No. 116, Durgam Cheruvu, Madurai - Koroovai, P. O. 625 001, Madurai - 625 001.