



DETAILS OF PEBBLE BED

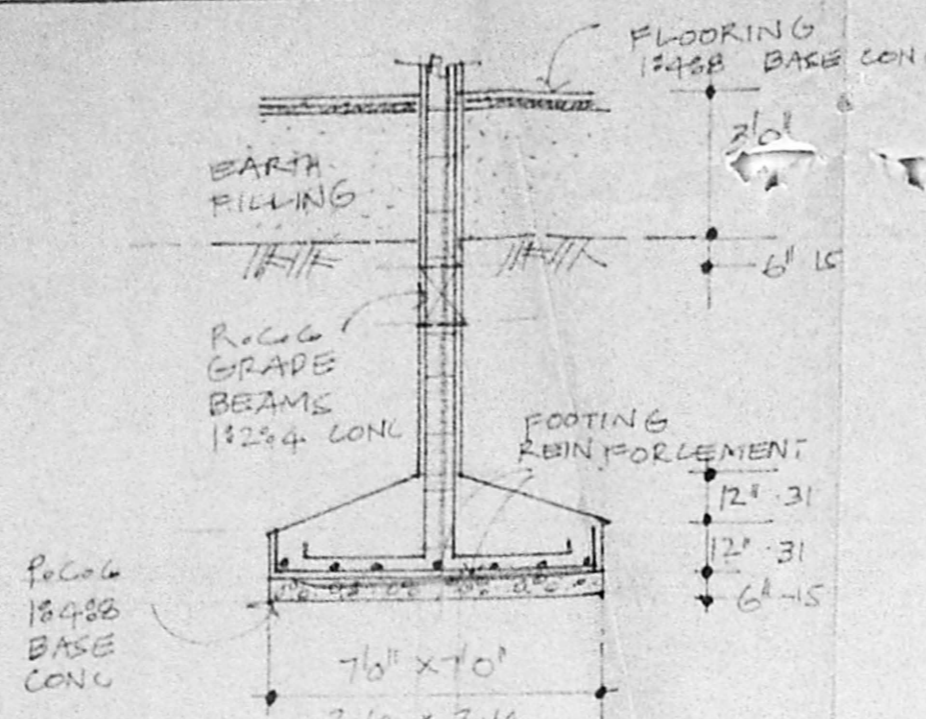


DETAILS OF FOUNDATIONS

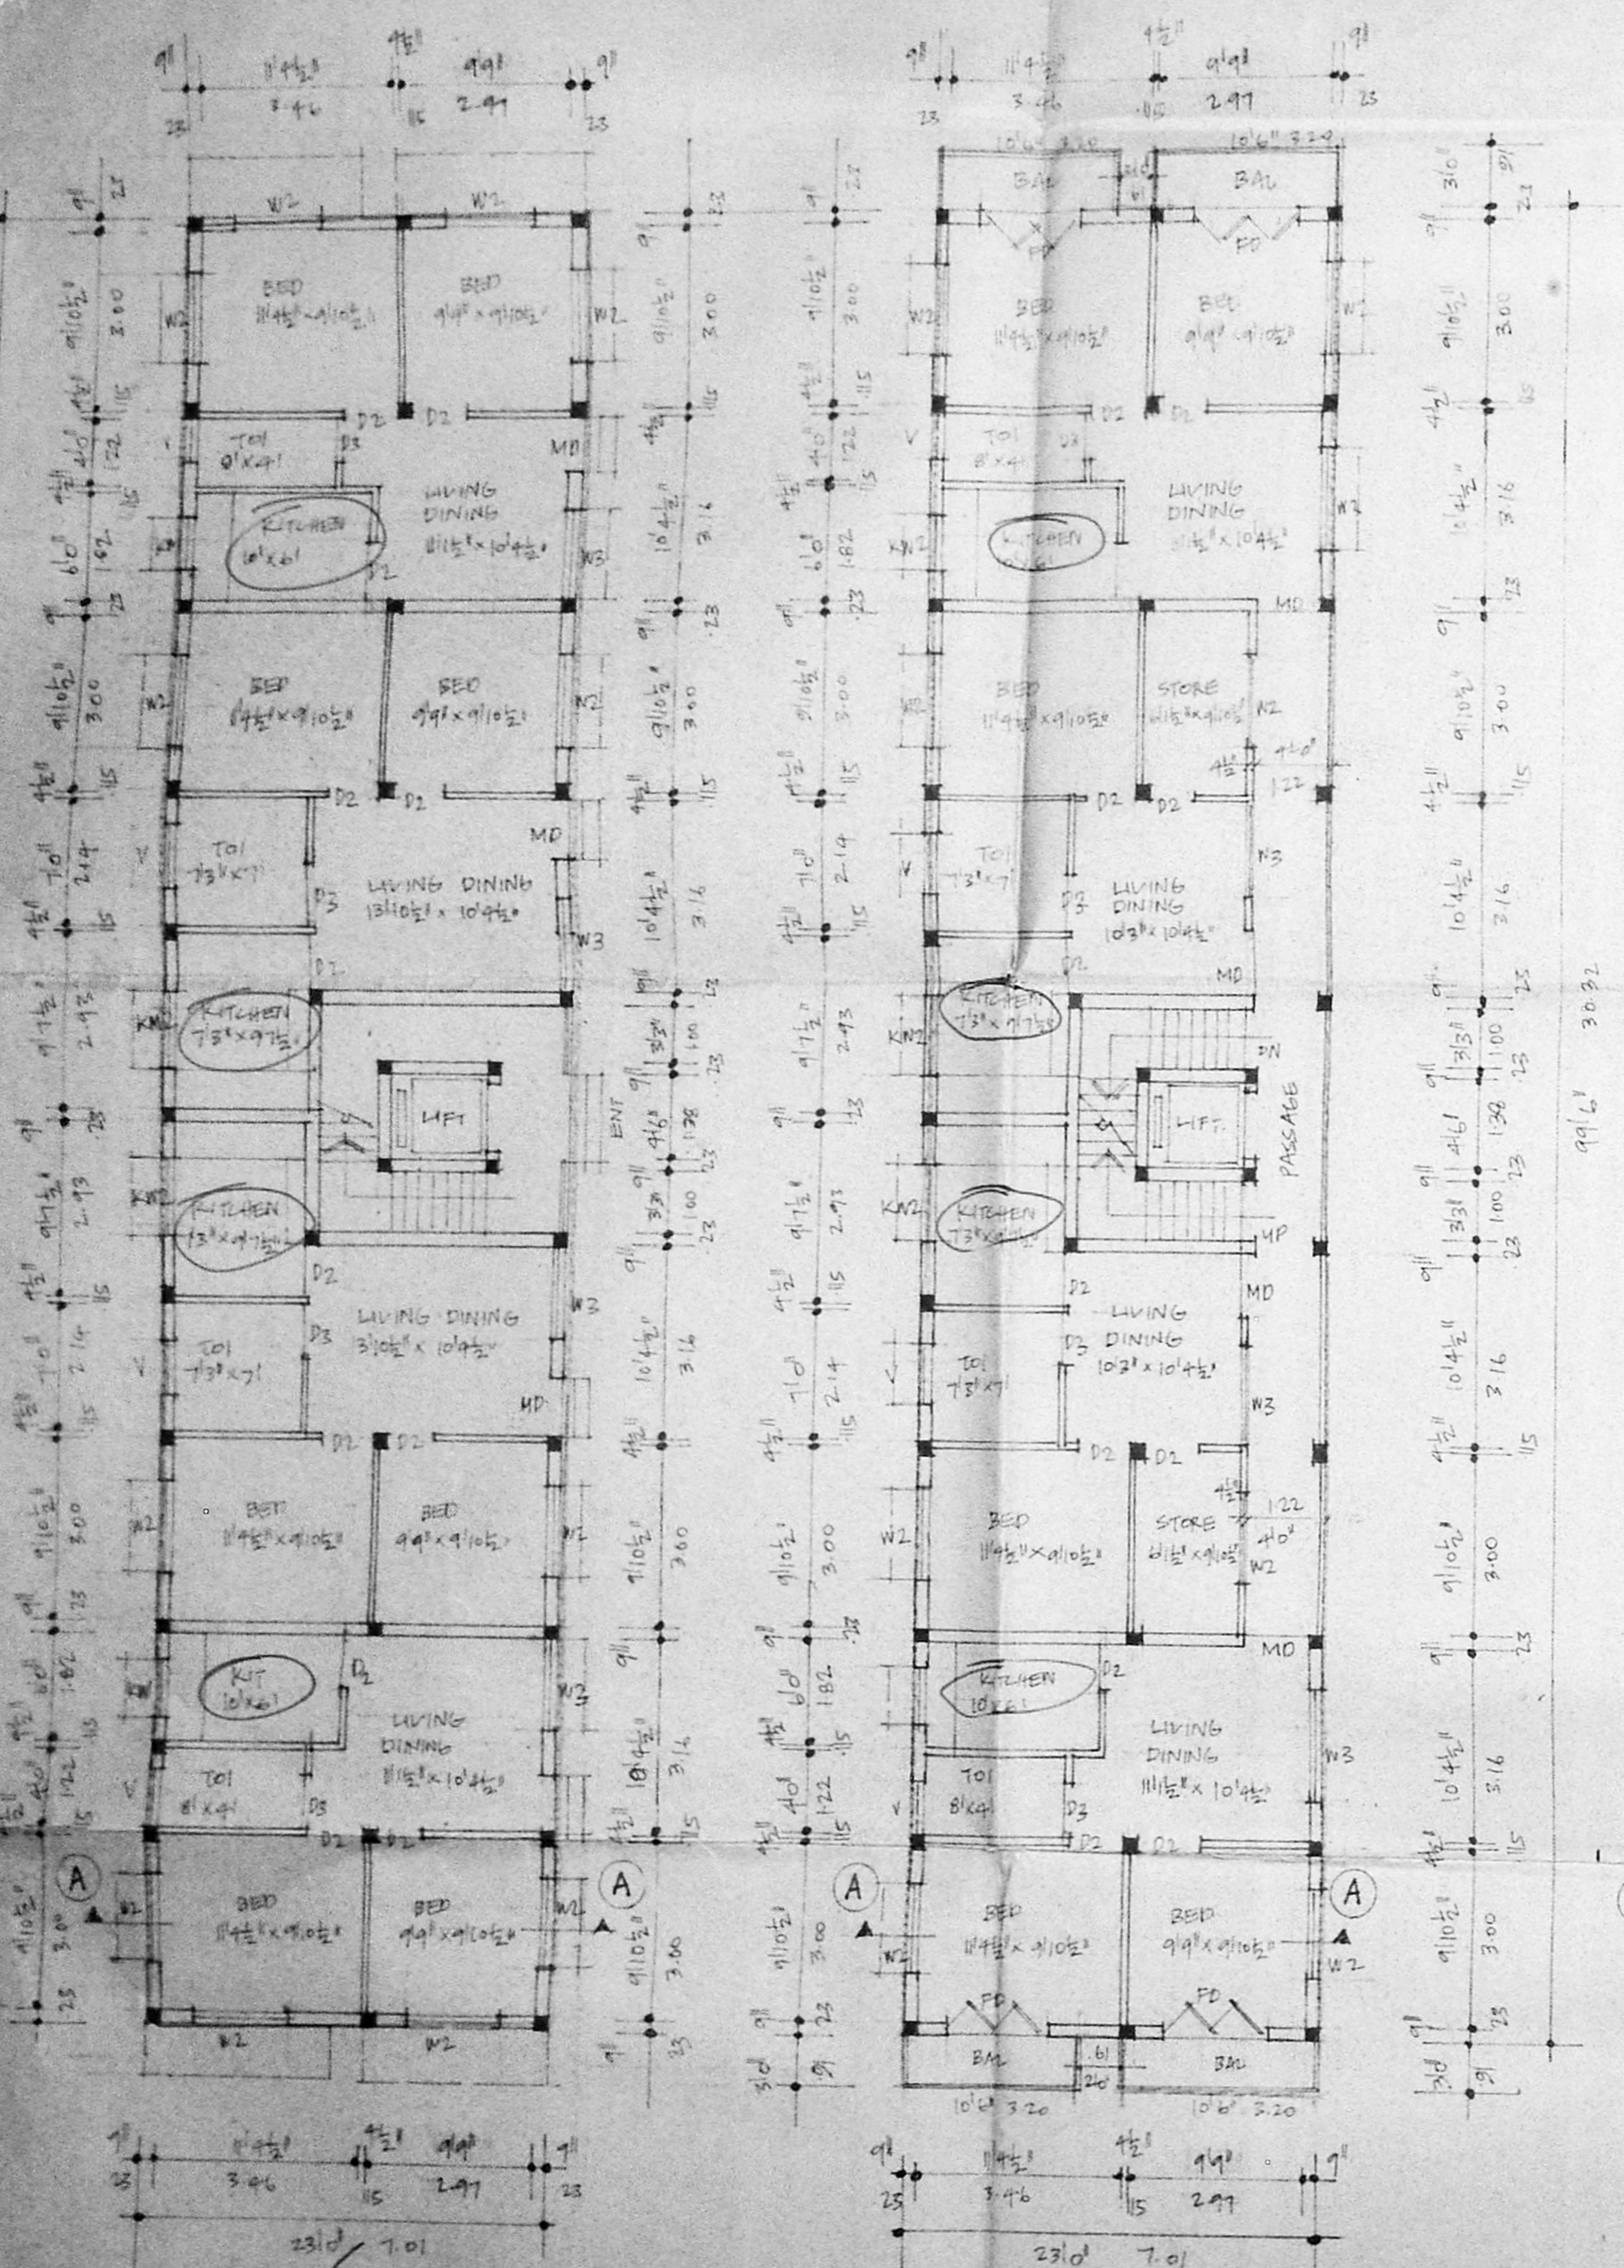


GROUND FLOOR PLAN


TYPICAL FIRST, SECOND AND THIRD FLOOR PLANS

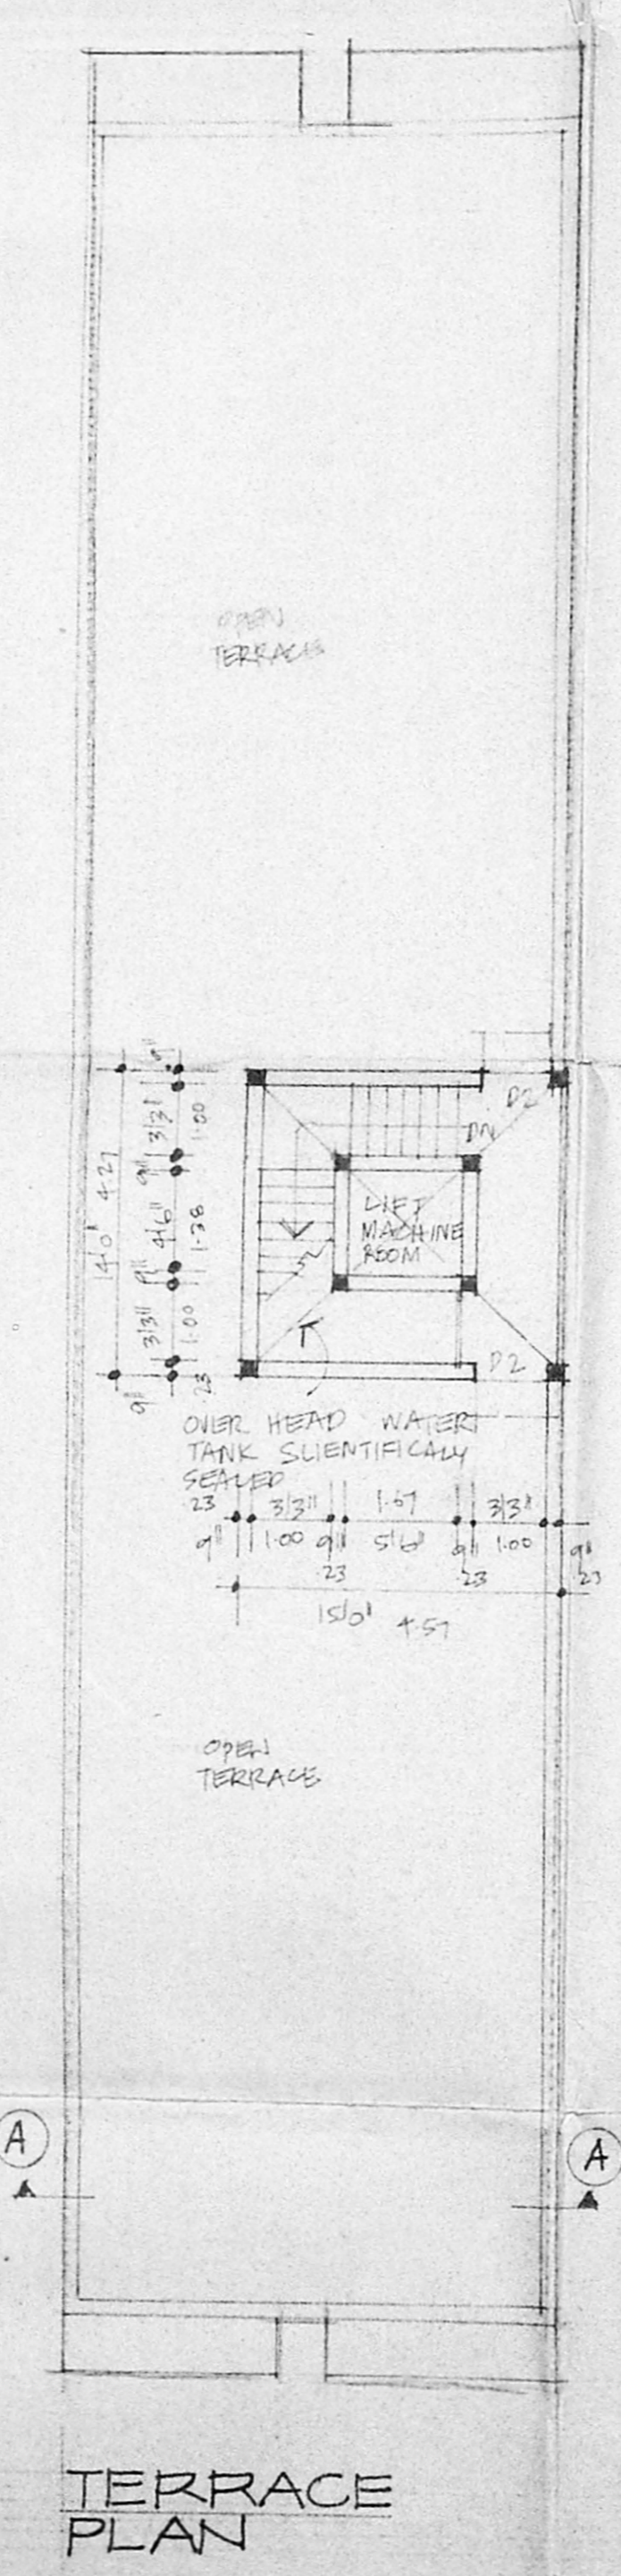


TERRACE PLAN

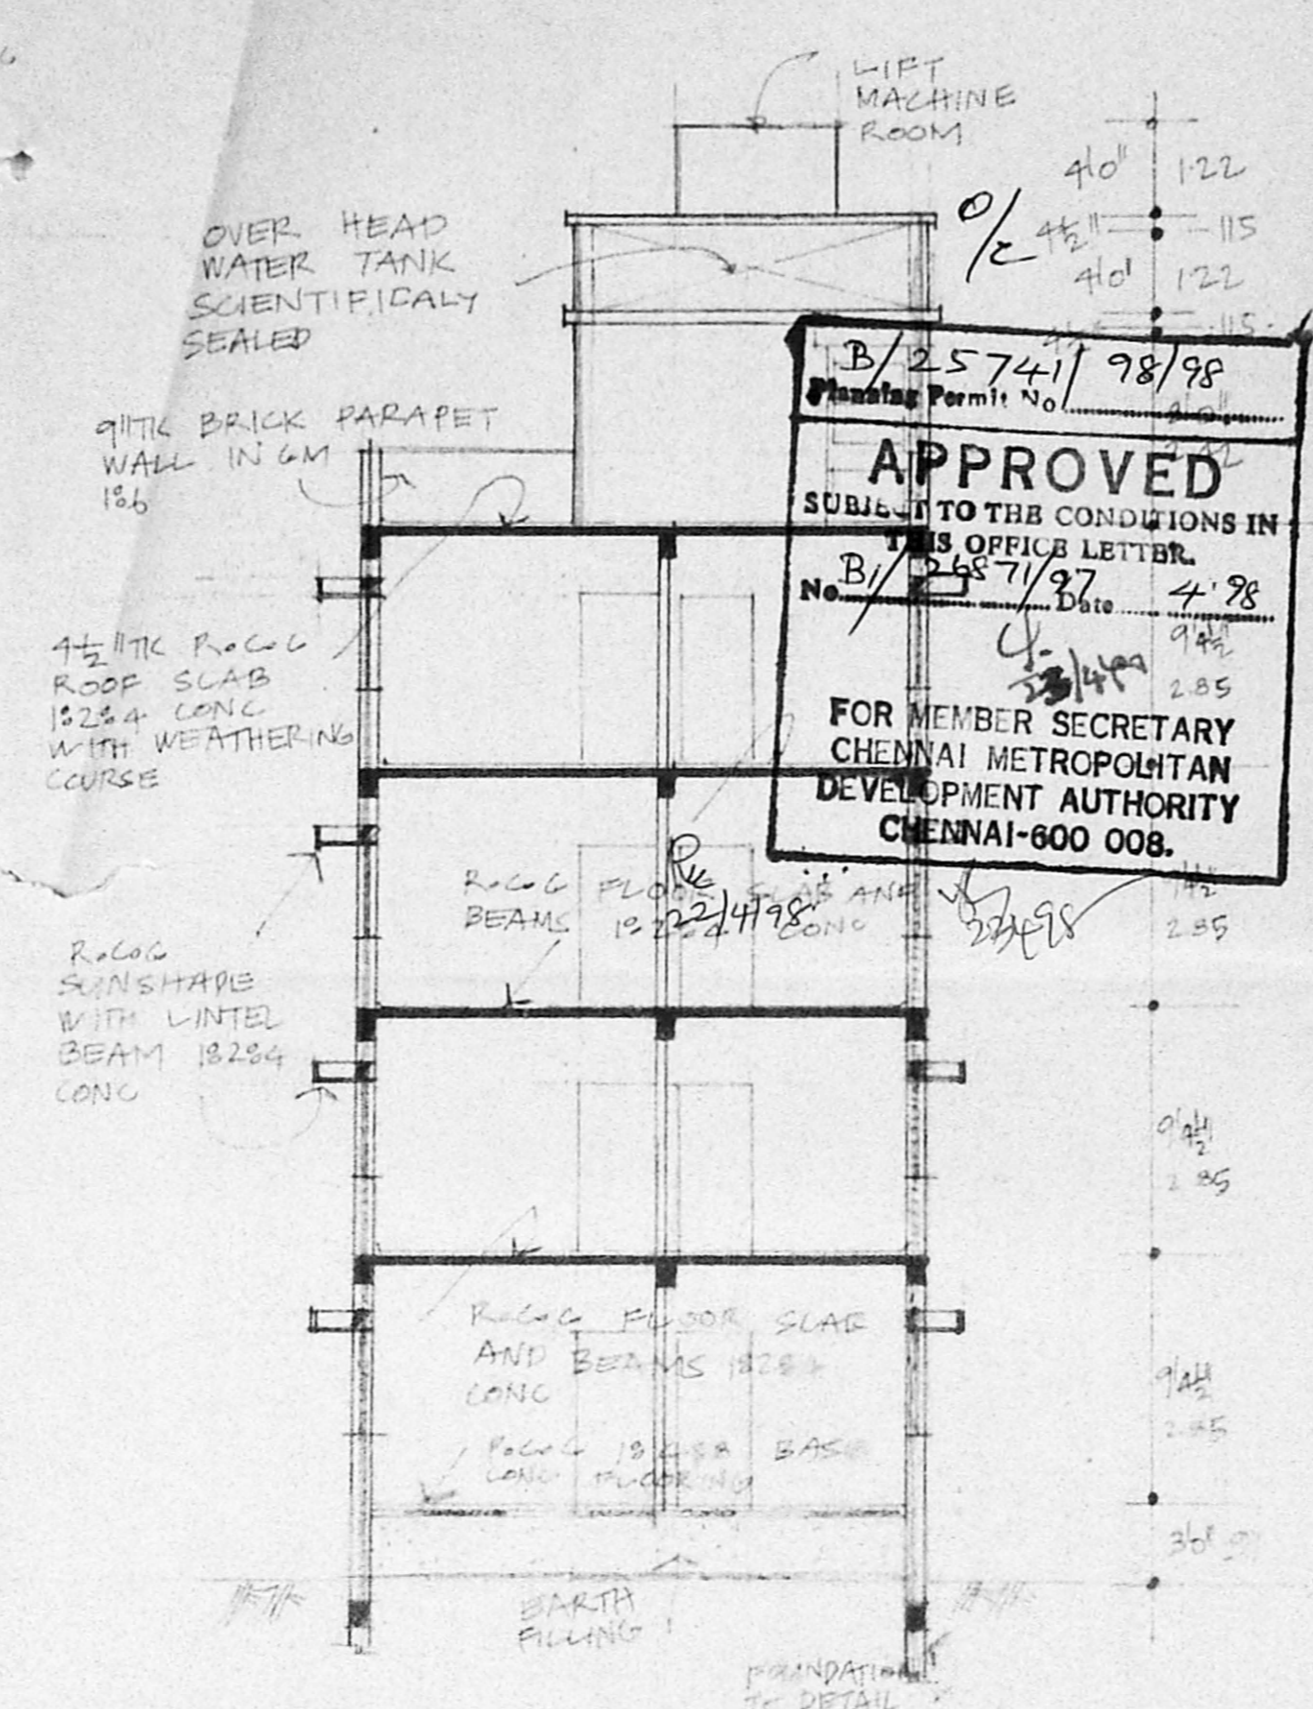

SECTION: AA

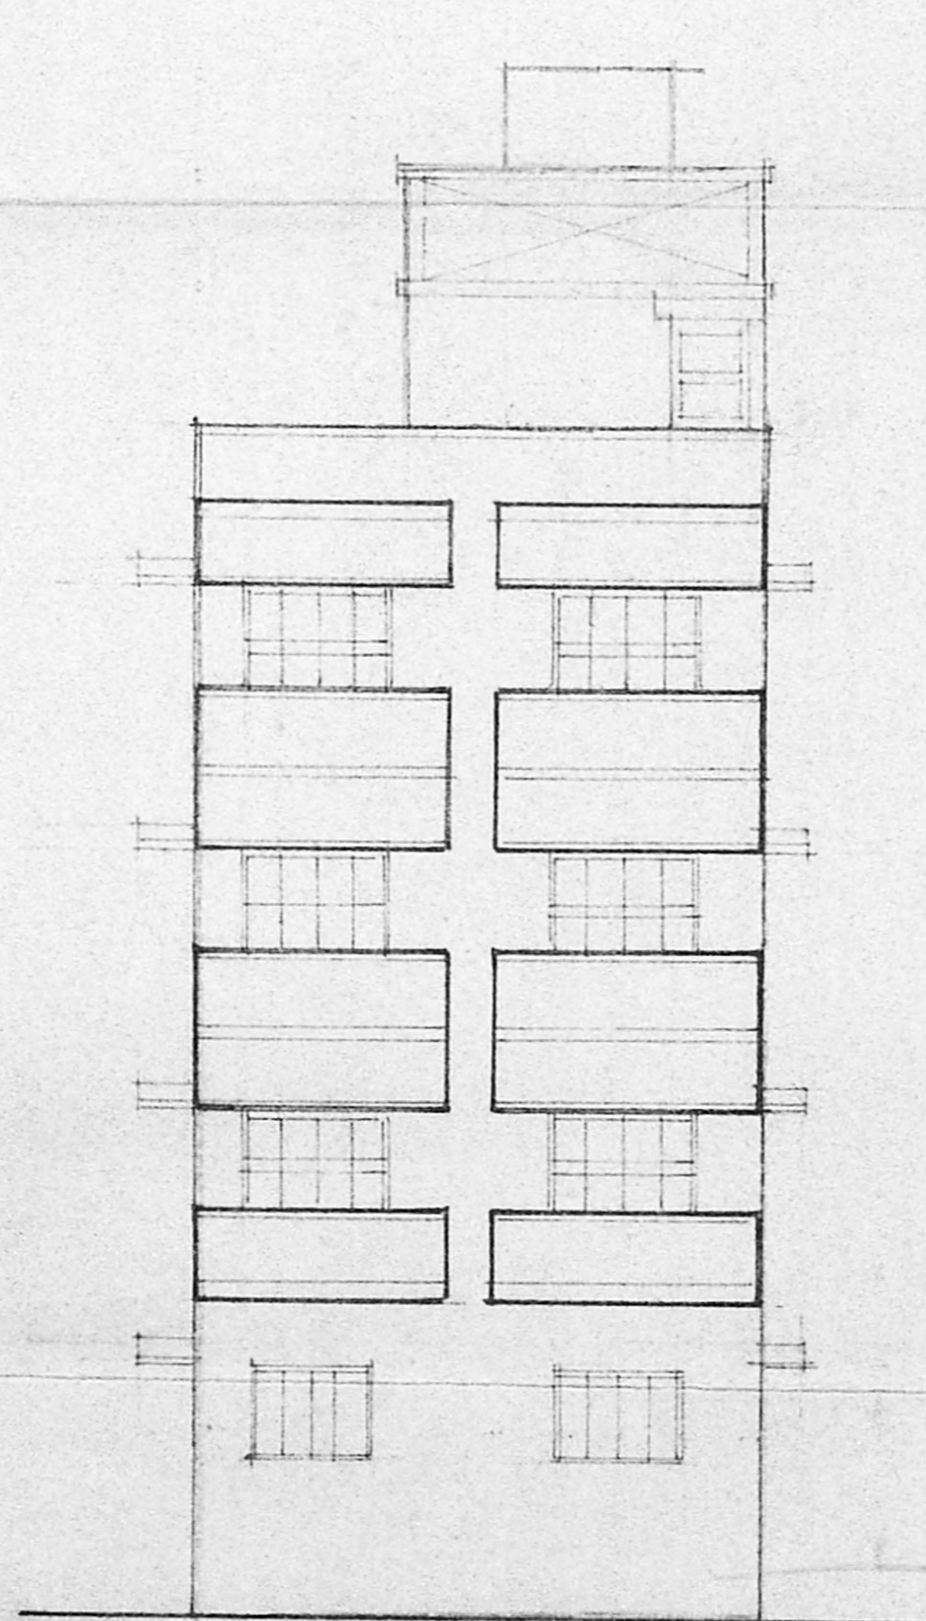

FRONT ELEVATION

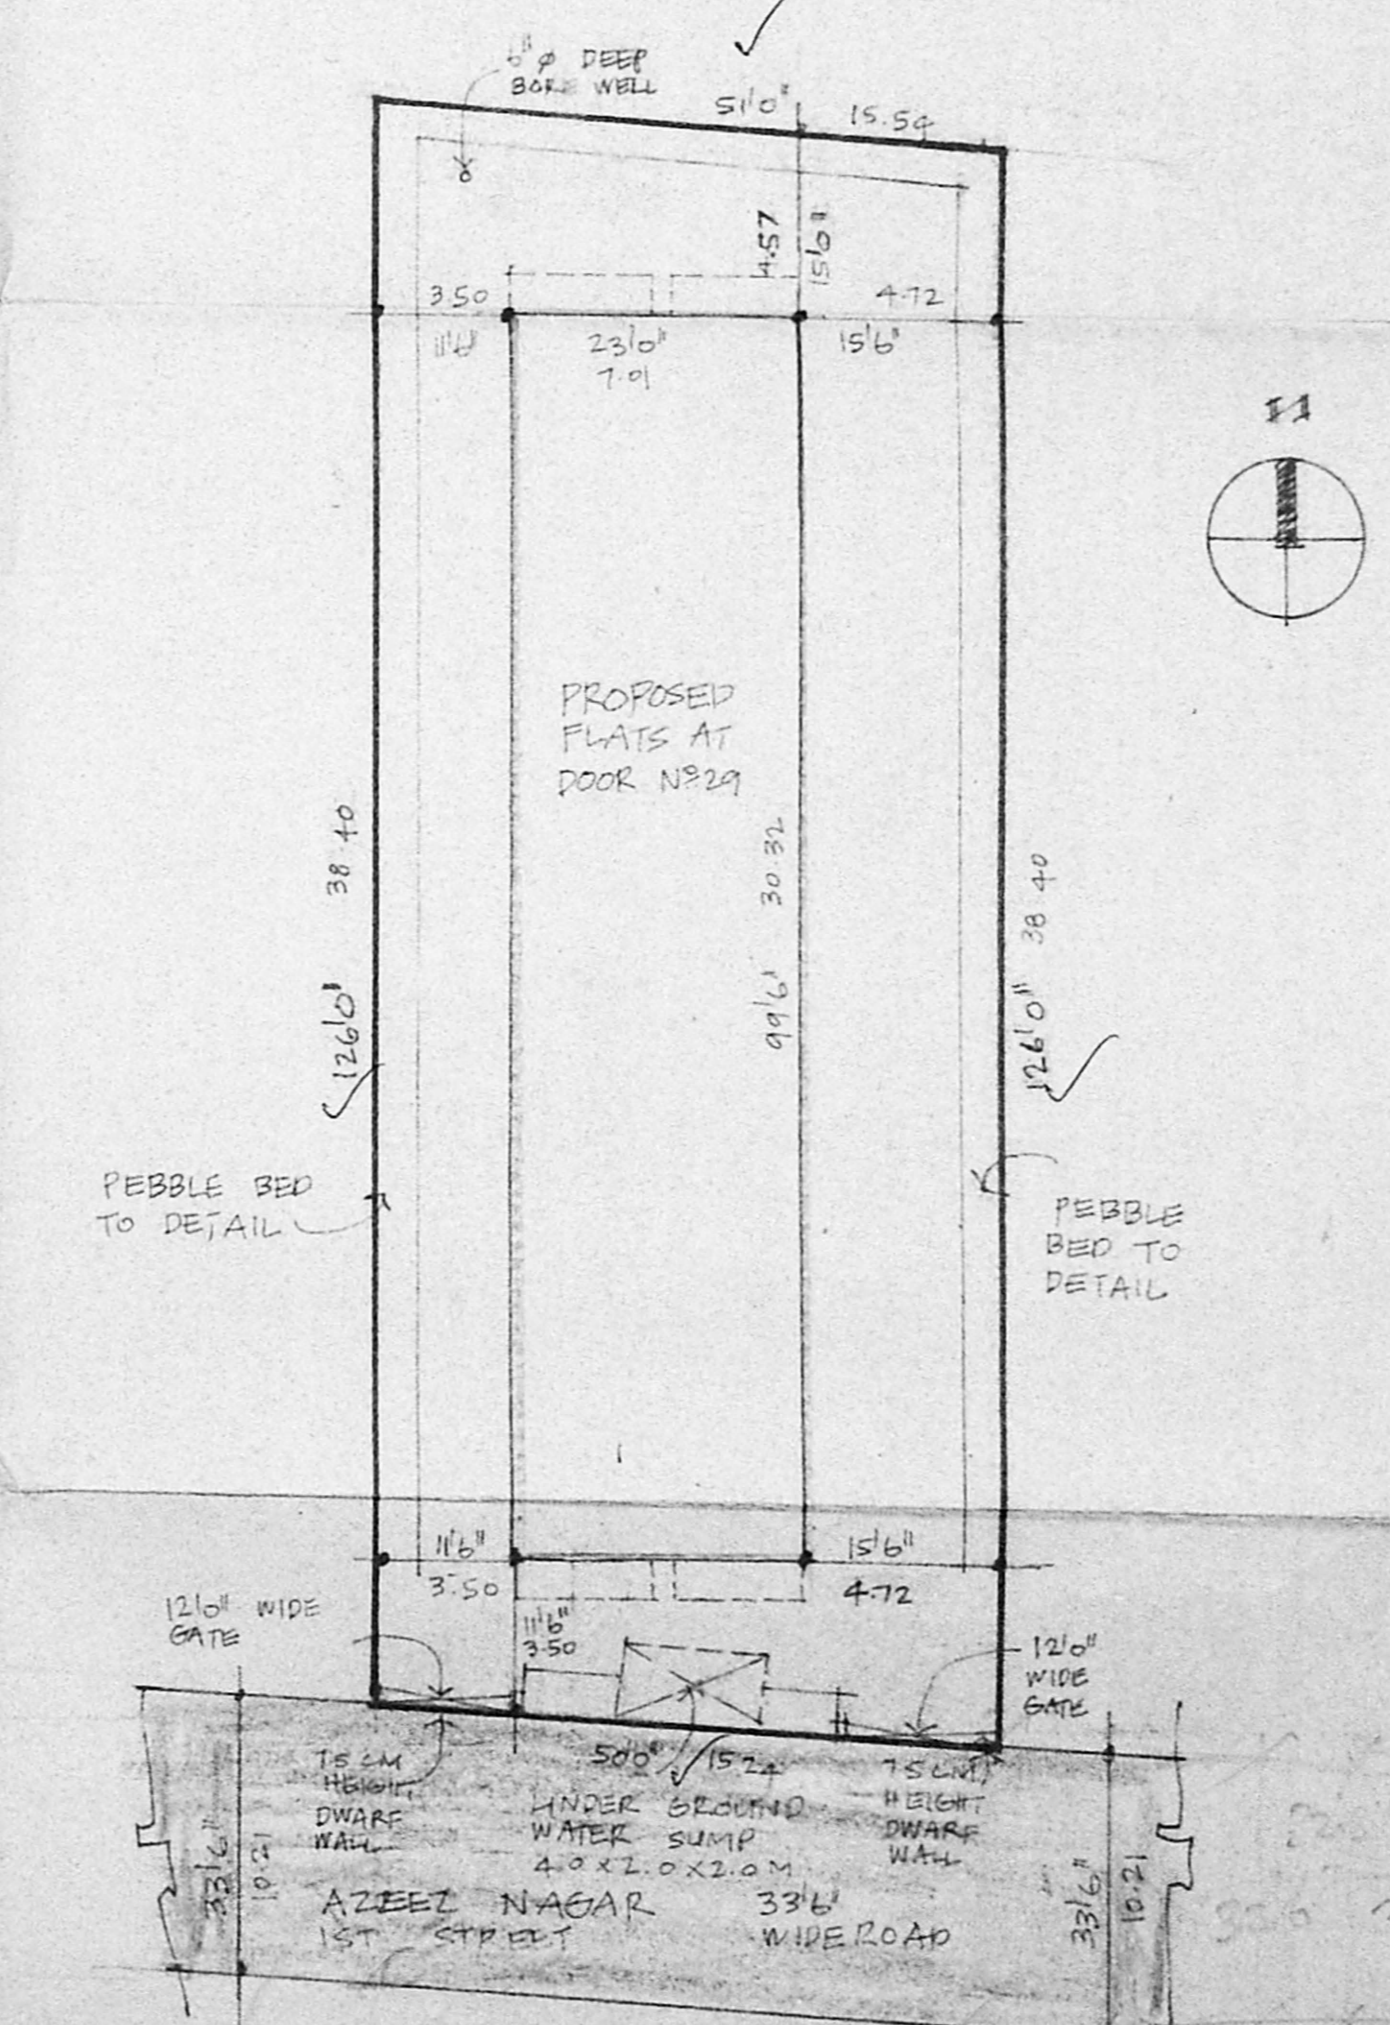

SITE PLAN

APPROVED
SUBJECT TO THE CONDITIONS IN THE OTHER LETTER.
No. B/25741/98/98
FOR MEMBER SECRETARY
CHENNAI METROPOLITAN
DEVELOPMENT AUTHORITY
CHENNAI-600 008.

JOINERIES.

MD	MAIN DOOR	3'3" x 7'0"	1.00 x 2.14
D2	DOOR	3'0" x 7'0"	.91 x 2.14
D3	DOOR	2'6" x 7'0"	.75 x 2.14
FD	FRENCH DOOR	6'0" x 7'0"	1.82 x 2.14
W1	WINDOW	4'0" x 4'0"	1.22 x 1.22
W2	WINDOW	3'0" x 4'0"	.91 x 1.22
W3	WINDOW	3'0" x 4'0"	.91 x 1.22
KW1	KITCHEN WINDOW	3'0" x 3'0"	.91 x .91
KW2	KITCHEN WINDOW	4'0" x 3'0"	1.22 x .91
V	VENTILATOR	3'0" x 2'10"	.91 x .61

CMDA (S) APP NO. B/25741/98/98
C.No. 210/1-3/10/2008
Asst. 4'0" x 3'0" 1.22 x .91
Scrutiny 3'0" x 2'10" .91 x .61
P.A. 24/11/07
AP. D.P.

AREA STATEMENT.

TOTAL PLOT EXTENT:	6363 SQFT.	591.14 SAM.
PROPOSED:		
GROUND FLOOR PLAN:	2288.50 SFT	212.61 SAM
FIRST FLOOR PLAN:	2414.50 SFT	224.31 SAM
SECOND FLOOR PLAN:	2414.50 SFT	224.31 SAM
THIRD FLOOR PLAN:	2414.50 SFT	224.31 SAM
TOTAL:	9532.00 SFT	885.55 SAM.

PLOT COVERAGE: 36%
F.S.I: 1.49

COLOUR INDEX.

PROPOSED:	
ROAD:	
BOUNDARIES:	

PROPOSED RESIDENTIAL FLATS AT DOOR NO. 29 AZEEZ NAGAR 1ST STREET V.NO.109 PULIYUR VILLAGE KODAMBAKKAM FIELD NO.495/8 T.S.NO. 40/1 AND 40/2 BLOCK-35-CHENNAI. 24.

SCALE: 1:100.

Bala Padmanabhan
K. SELVAM, B.E., A.M.T.E.
Consulting Civil Engineer, Chartered Engineer,
Class-I Licensed Surveyor, Reg. No: 800
Corporation of Chennai & Ambattur Municipality
No. 1/370, Mogappair East,
CHENNAI-600 050.
OWNERS
LICENSED SURVEYOR