



B/26095/251/98 N/E  
Planning Permit No. 30911  
**APPROVED**  
SUBJECT TO THE CONDITIONS IN THIS OFFICE LETTER No. B/30440/97 Dt: 11-9-97  
FOR MEMBER SECRETARY CHENNAI METROPOLITAN DEVELOPMENT AUTHORITY CHENNAI-600 008.


1/5  
**CMDA (B)/PP NO. 1**  
C. No. B/30440/97  
Sanctuary P. A. 11-2-98  
A.P. D.P.

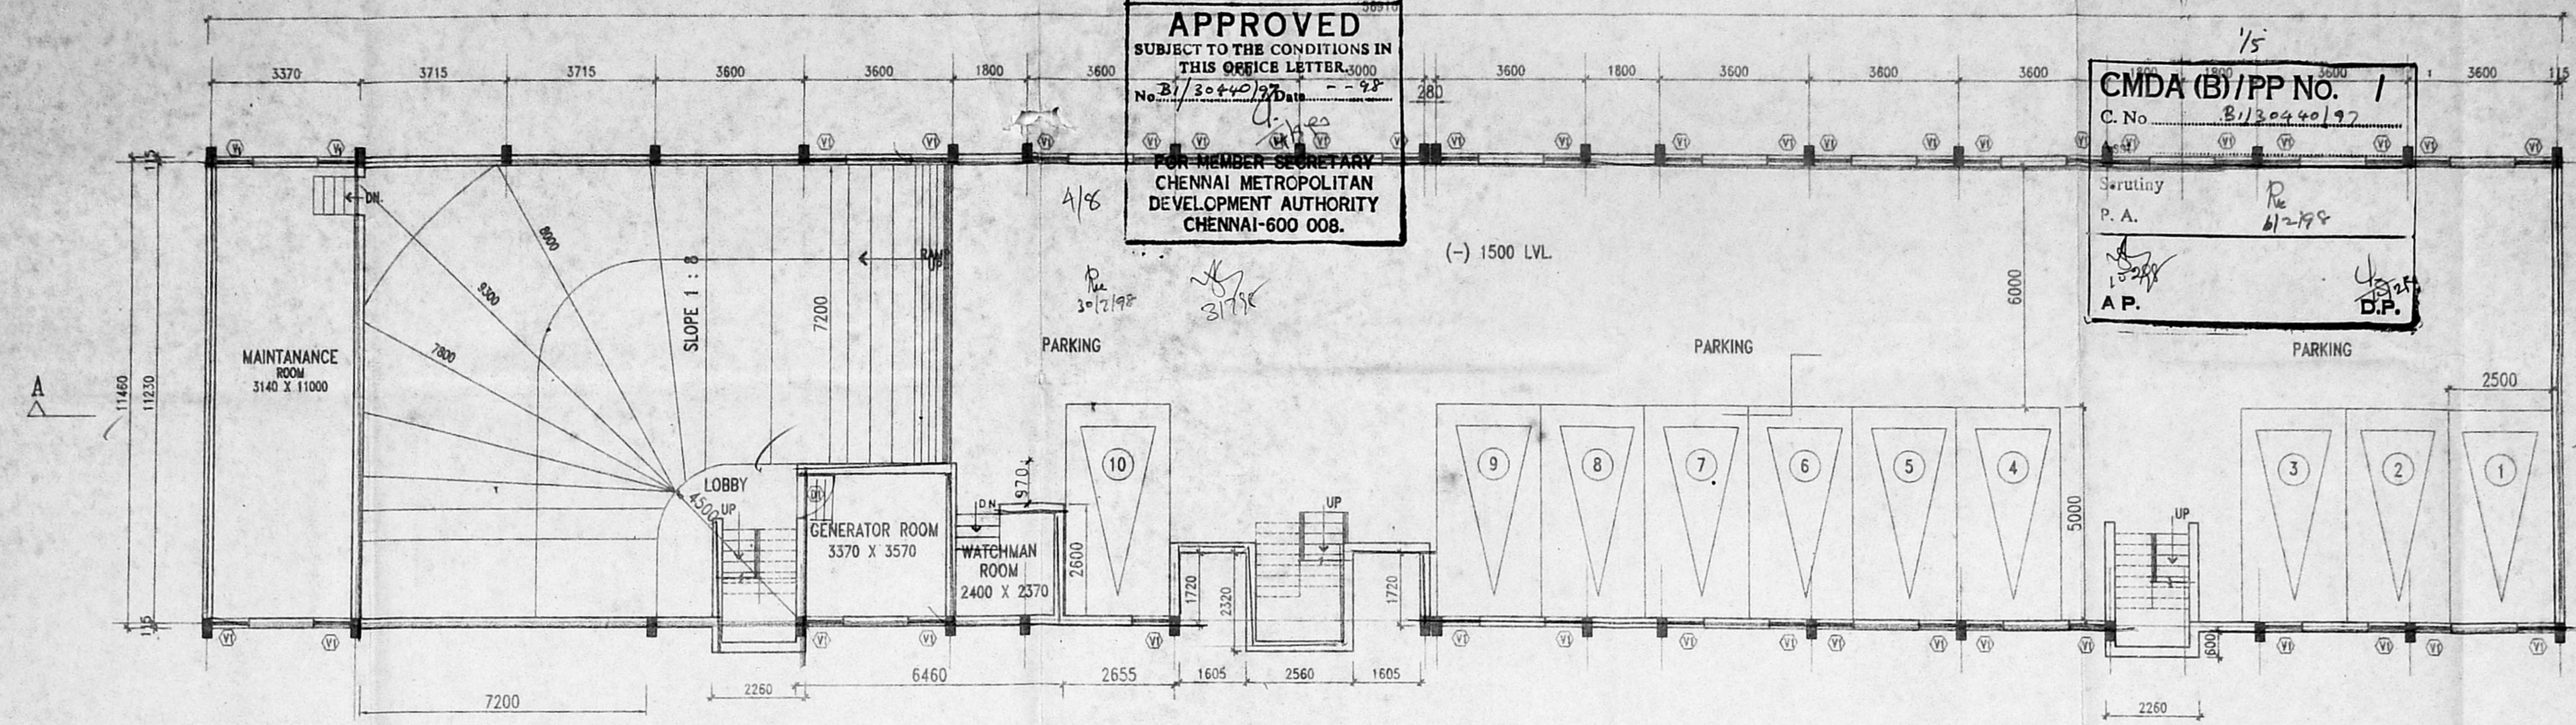


**BASEMENT FLOOR PLAN**

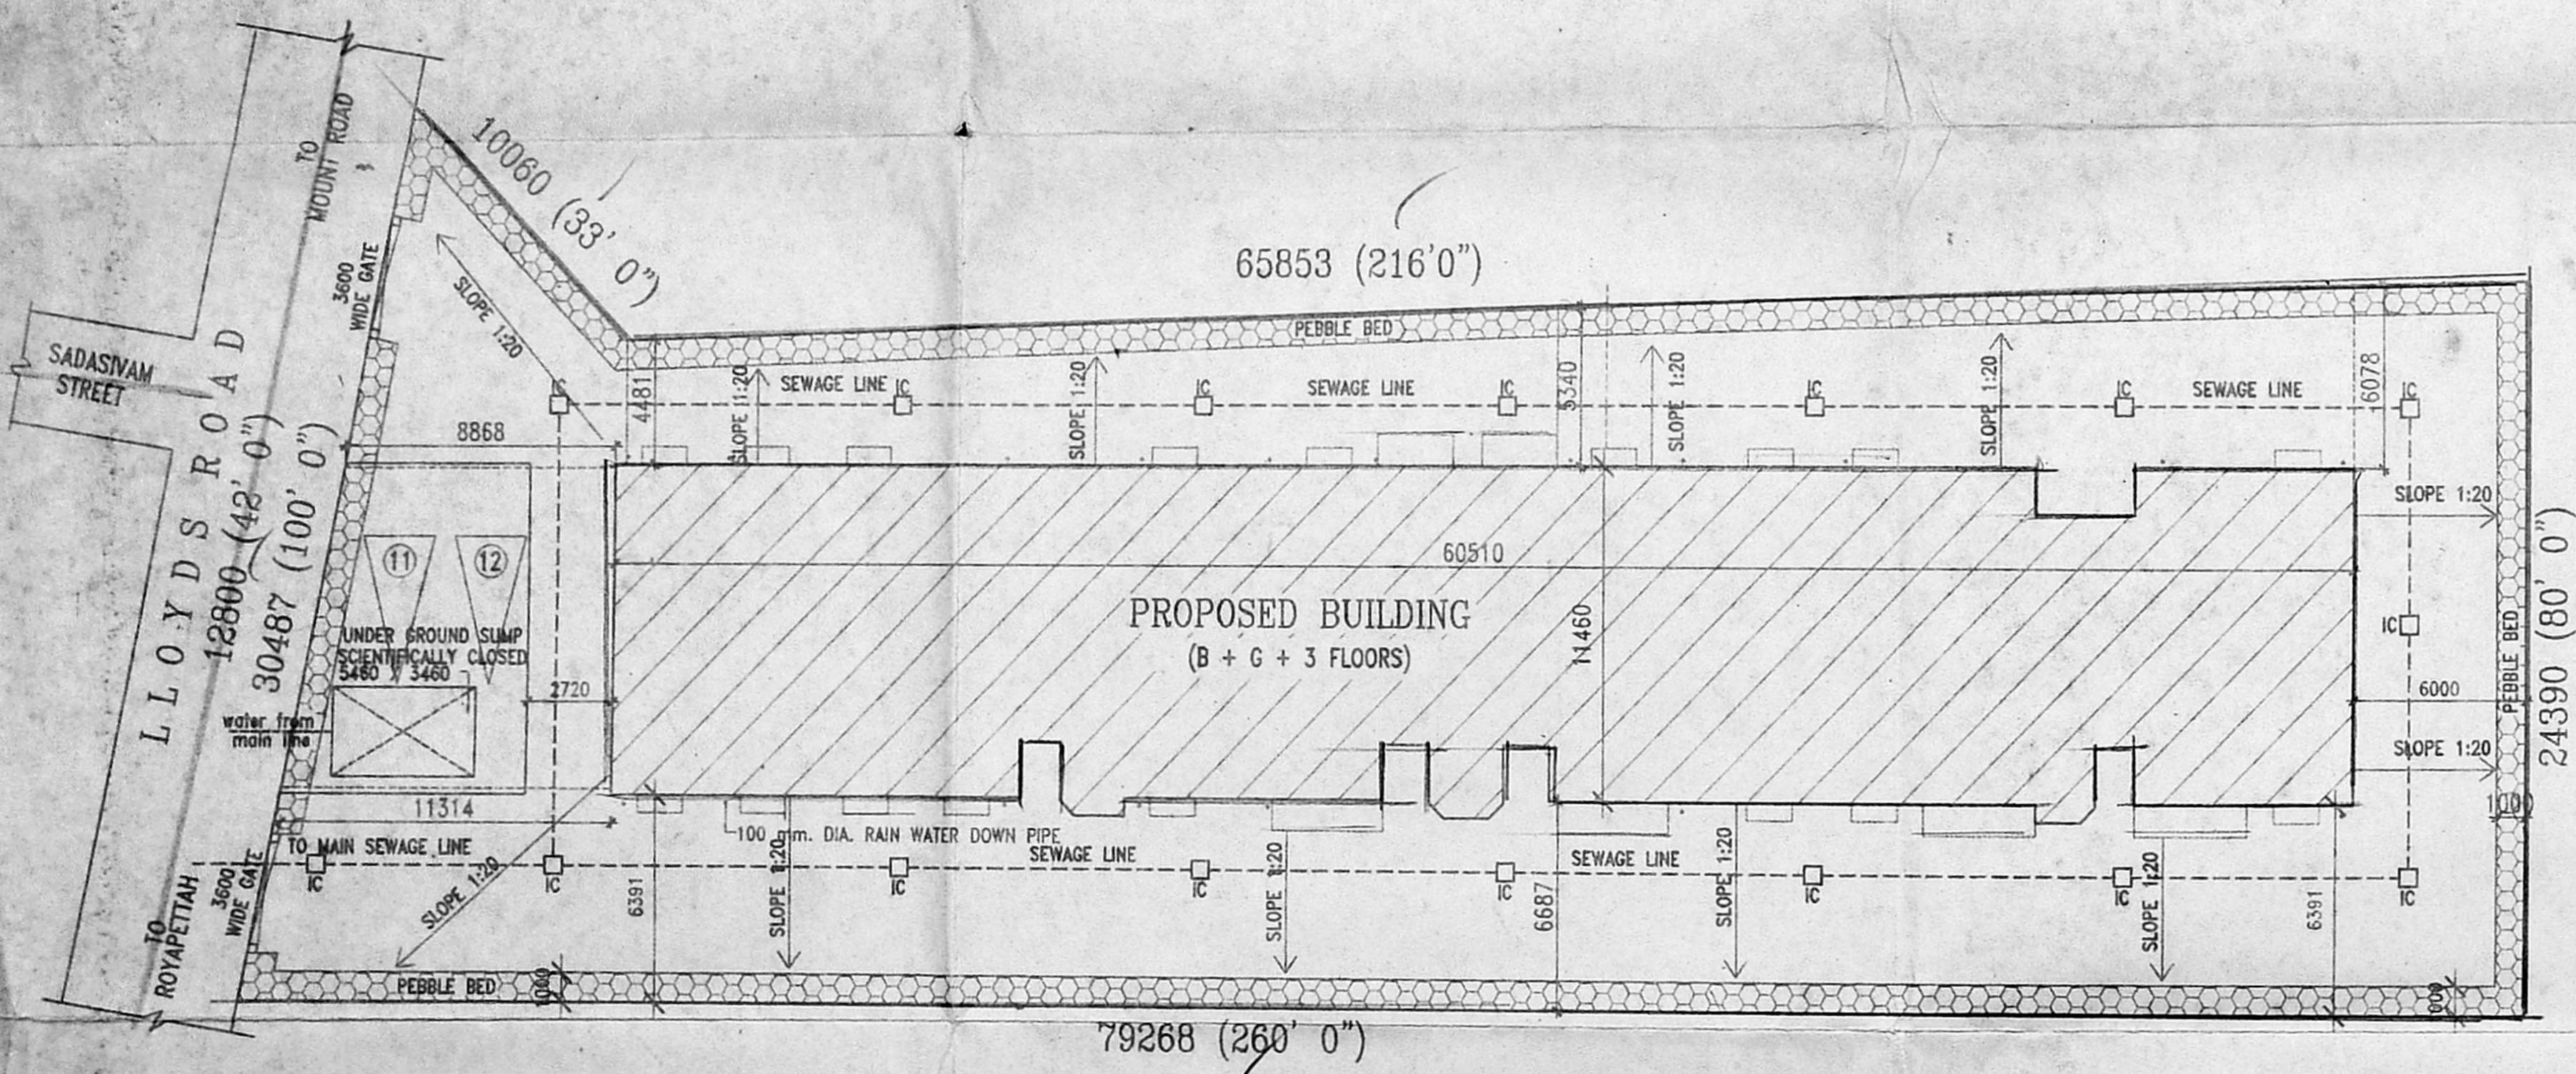

**SITE PLAN**  
SCALE = 1:200

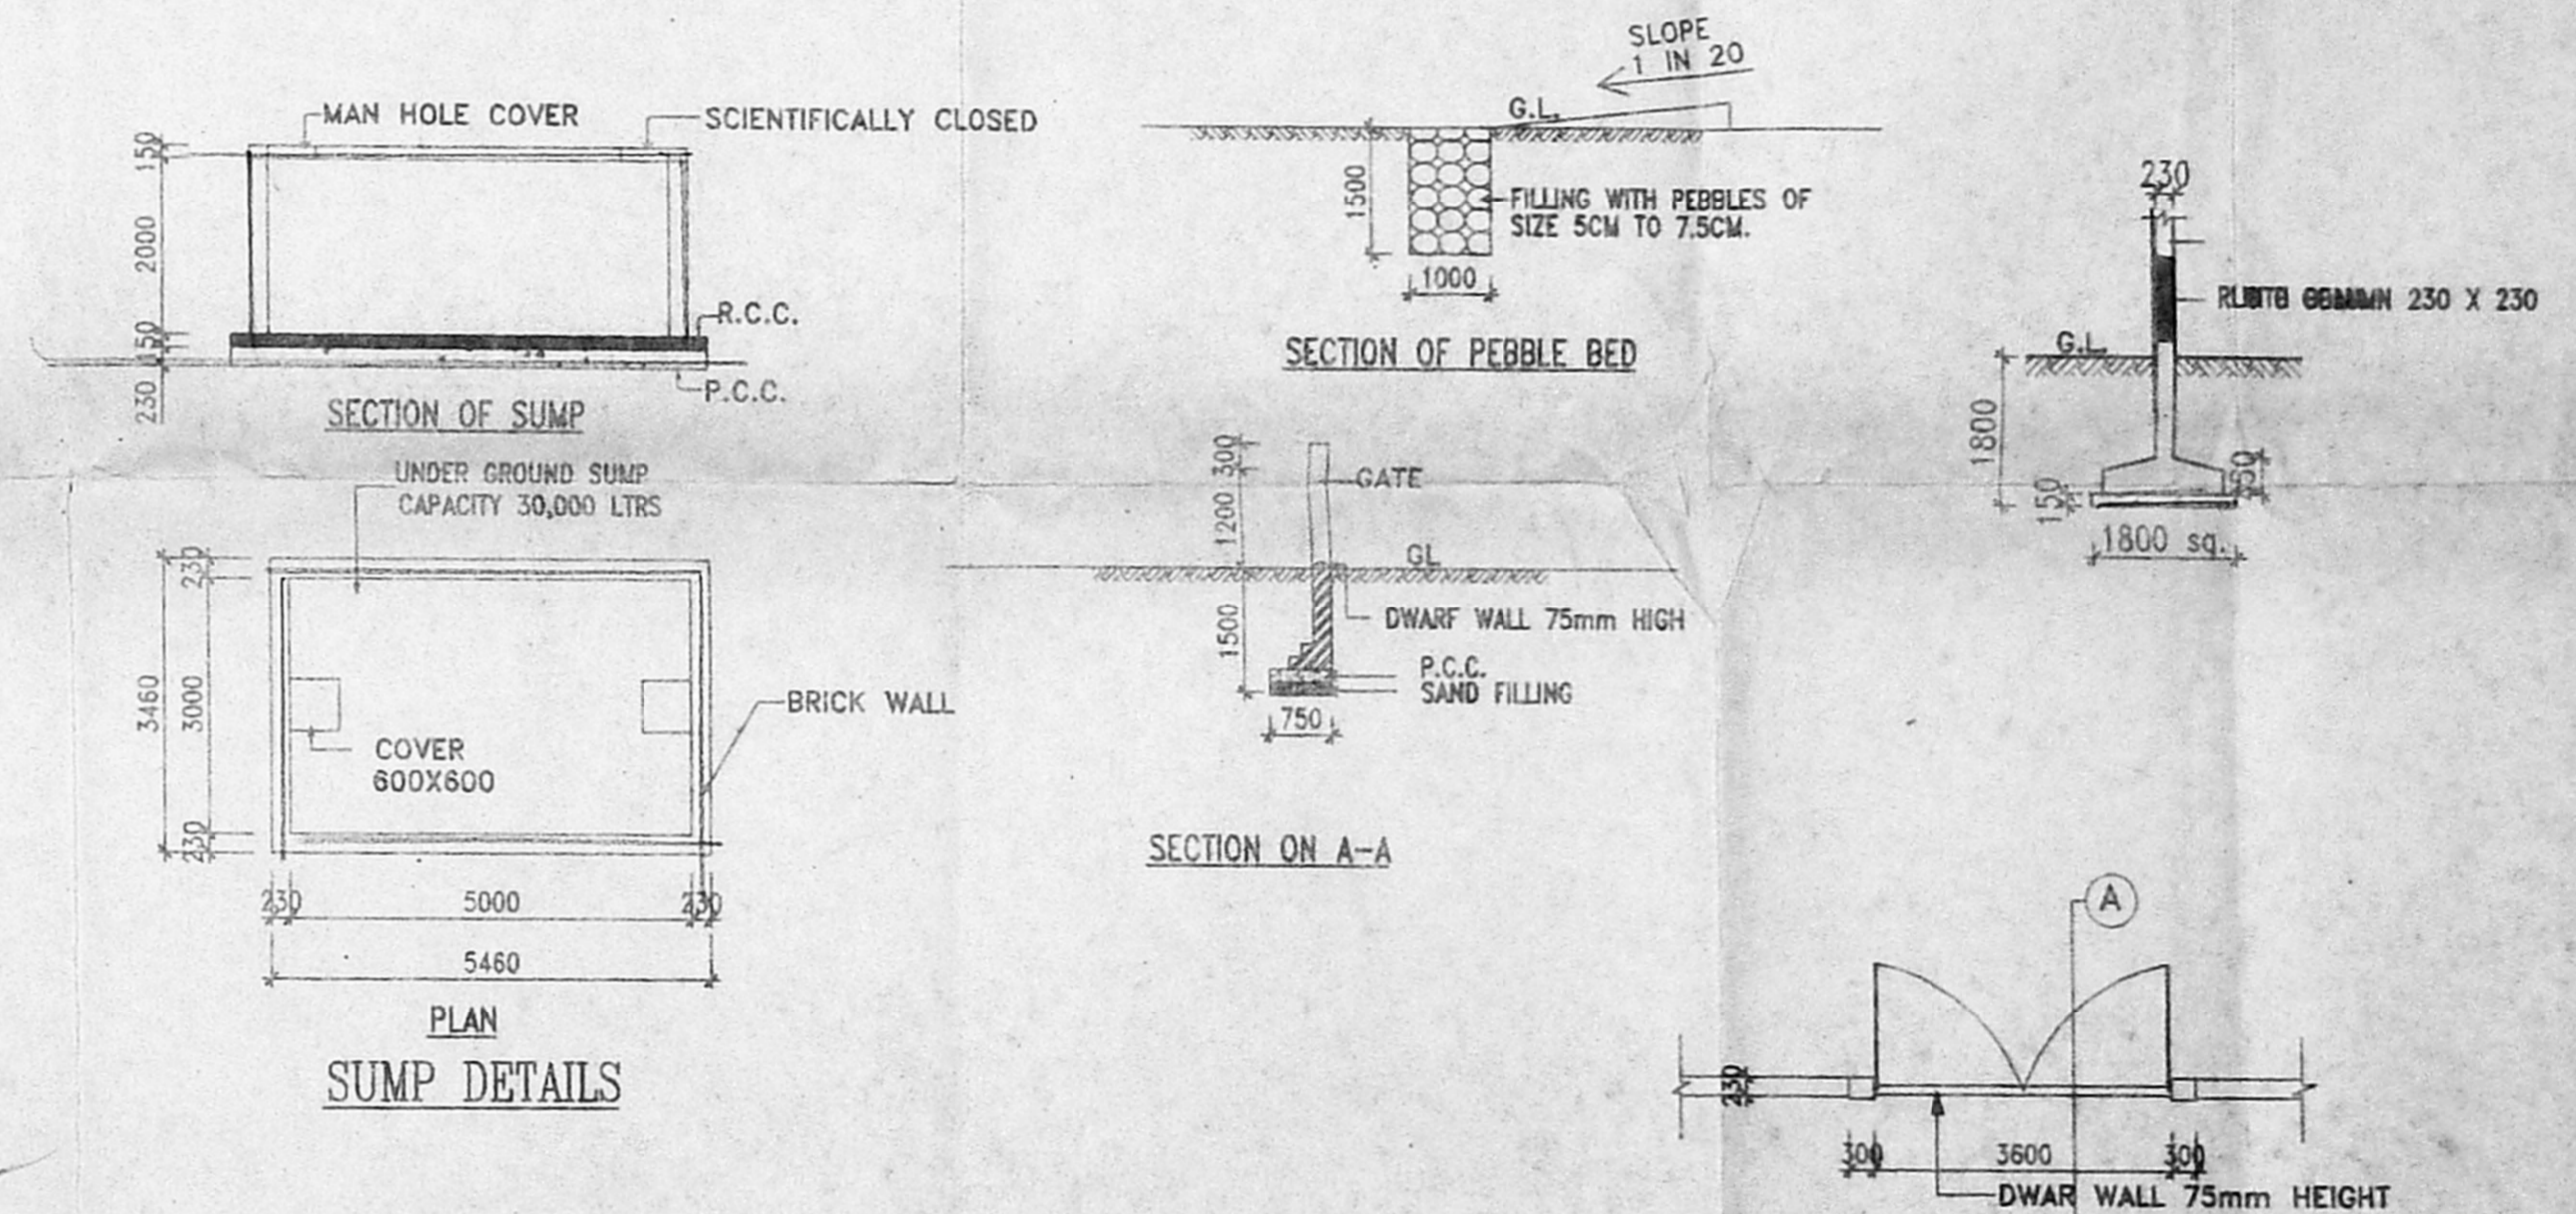

**SUMP DETAILS**

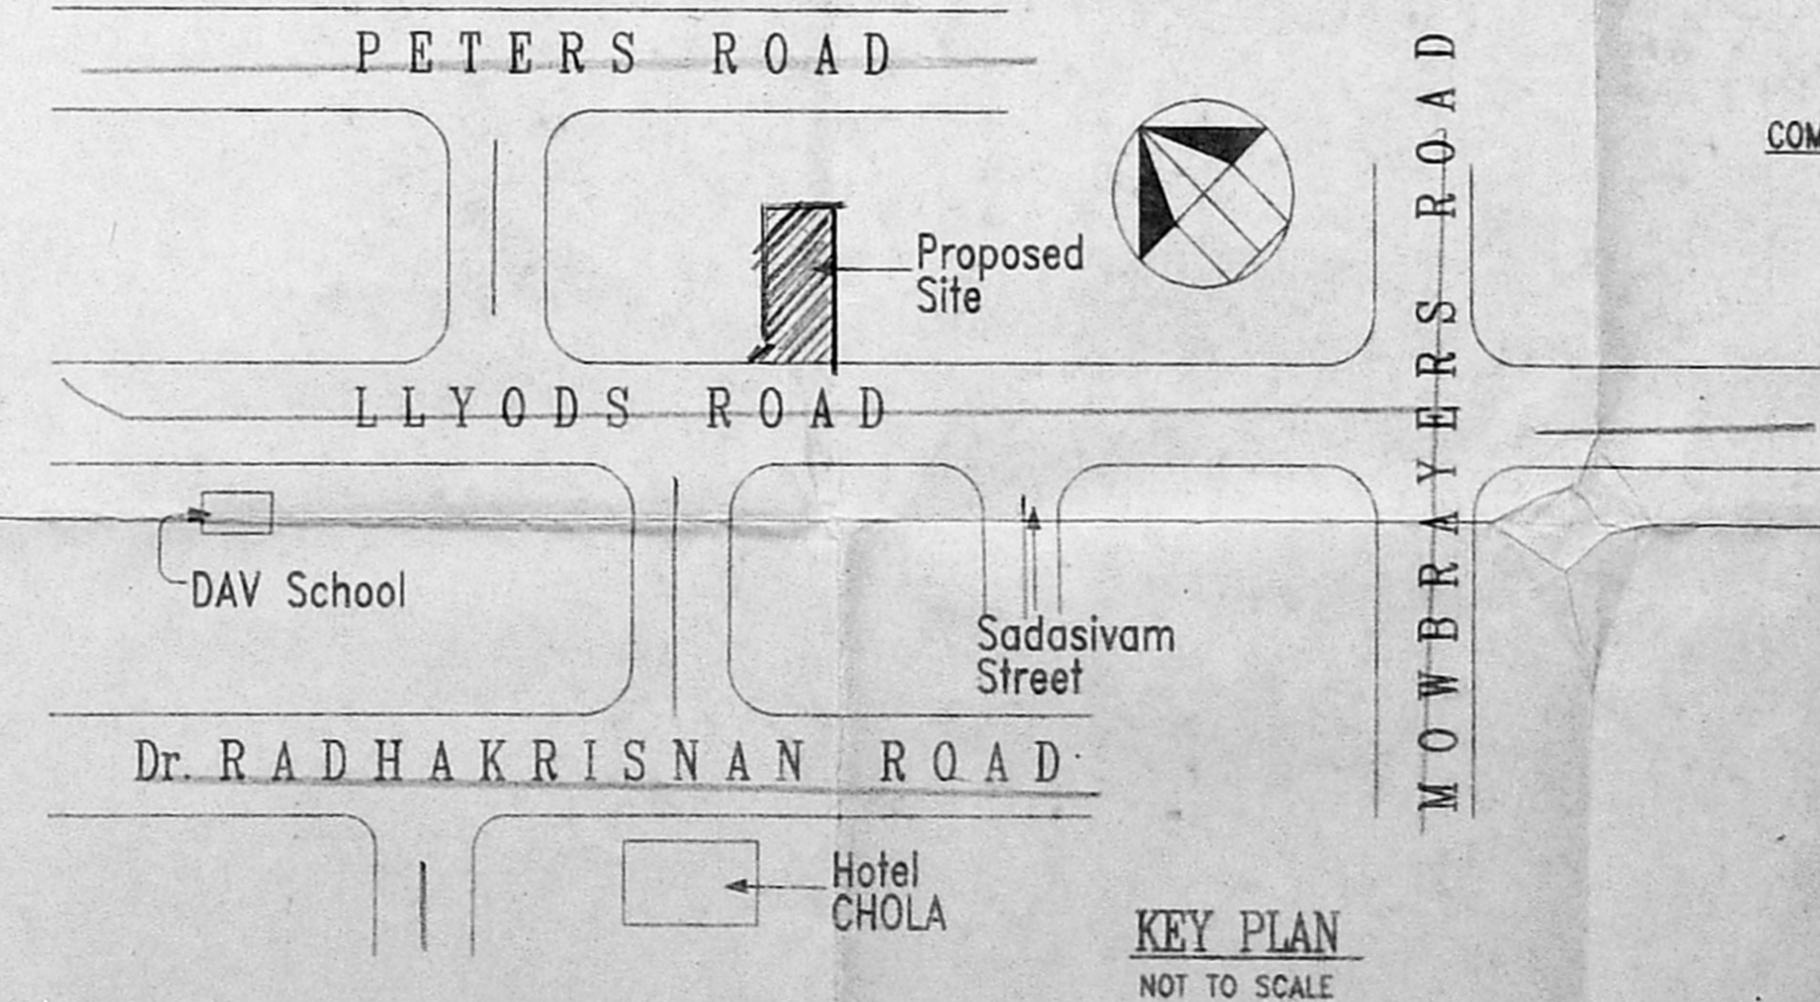

**KEY PLAN**  
NOT TO SCALE

**PROJECT :**  
PLAN OF PROPOSED RESIDENTIAL FLATS (B+G+3 FLOORS) FOR STAFFS OF INDIANOIL CORPORATION LTD. AT NO: 231 & 232 LLOYDS ROAD, R.S. NOS. 84/1,85/1,86/8 & 86/13 OF MYLAPORE VILLAGE, GOPALAPURAM DIVISION NO - 110 CHENNAI - 600 086.

AREA STATEMENT	
DESCRIPTION	SQ-MT
PLOT EXTENT	1833.82
BASEMENT FLOOR	650.92
GROUND FLOOR	539.71
FIRST FLOOR	692.69
SECOND FLOOR	648.51
THIRD FLOOR	648.51
<b>TOTAL (area excluding basement)</b>	<b>2549.42</b>
CARPARKING PROVIDED	= 12 NOS.
F.S.I.	= 1.39
PLOT COVERAGE	= 30.52 %

SCHEDULE OF JOINERY		
DATA	SIZE	DESCRIPTION
MD	1500 X 2100	T.W. GLAZED DOOR
D1	1000 X 2100	T.W. FLUSH DOOR
D2	900 X 2100	T.W. FLUSH DOOR
D4	1500 X 2100	T.W. FLUSH DOOR
FD	1800 X 2100	T.W. GLAZED FRENCH DOOR
FW	1800 X 1950	T.W. GLAZED FRENCH WINDOW
W1	1200 X 1350	T.W. GLAZED WINDOW
W2	900 X 1350	T.W. GLAZED WINDOW
V1	900 X 490	T.W. GLAZED VENTILATOR

COLOUR INDEX	
PROPOSED	SEWAGE LINE
ROAD	WATER LINE
BOUNDARY	

**BASEMENT & SITE PLAN**

NORTH

SCALE : 1:100

DATE : 14-05-97

DRG. NO. : IOC-COR-01

SHEET NO: 1 OF 5

ARCHITECTS : **ALTAF AND ASSOCIATES**  
ARCHITECTS AND ENGINEERS  
COUNCIL REG. NO. CA \ 76 \ 1670  
75, 3rd EAST STREET, THIRUVANMIYUR  
CHENNAI. 600 041. PH.-4910950.




C. No. B/26095/251/98 B/E  
Asst. B/30440/97  
Sanctity P.A. 6/2/98  
A.P. D.P.

B/26095/251/98 B/E  
Planning Permit No.

**APPROVED**  
SUBJECT TO THE CONDITIONS IN THIS OFFICE LETTER.  
No. B/30440/97  
FOR MEMBER SECRETARY  
CHENNAI METROPOLITAN  
DEVELOPMENT AUTHORITY  
CHENNAI-600 086.

Revised Plan  
Dt: 5-2-98

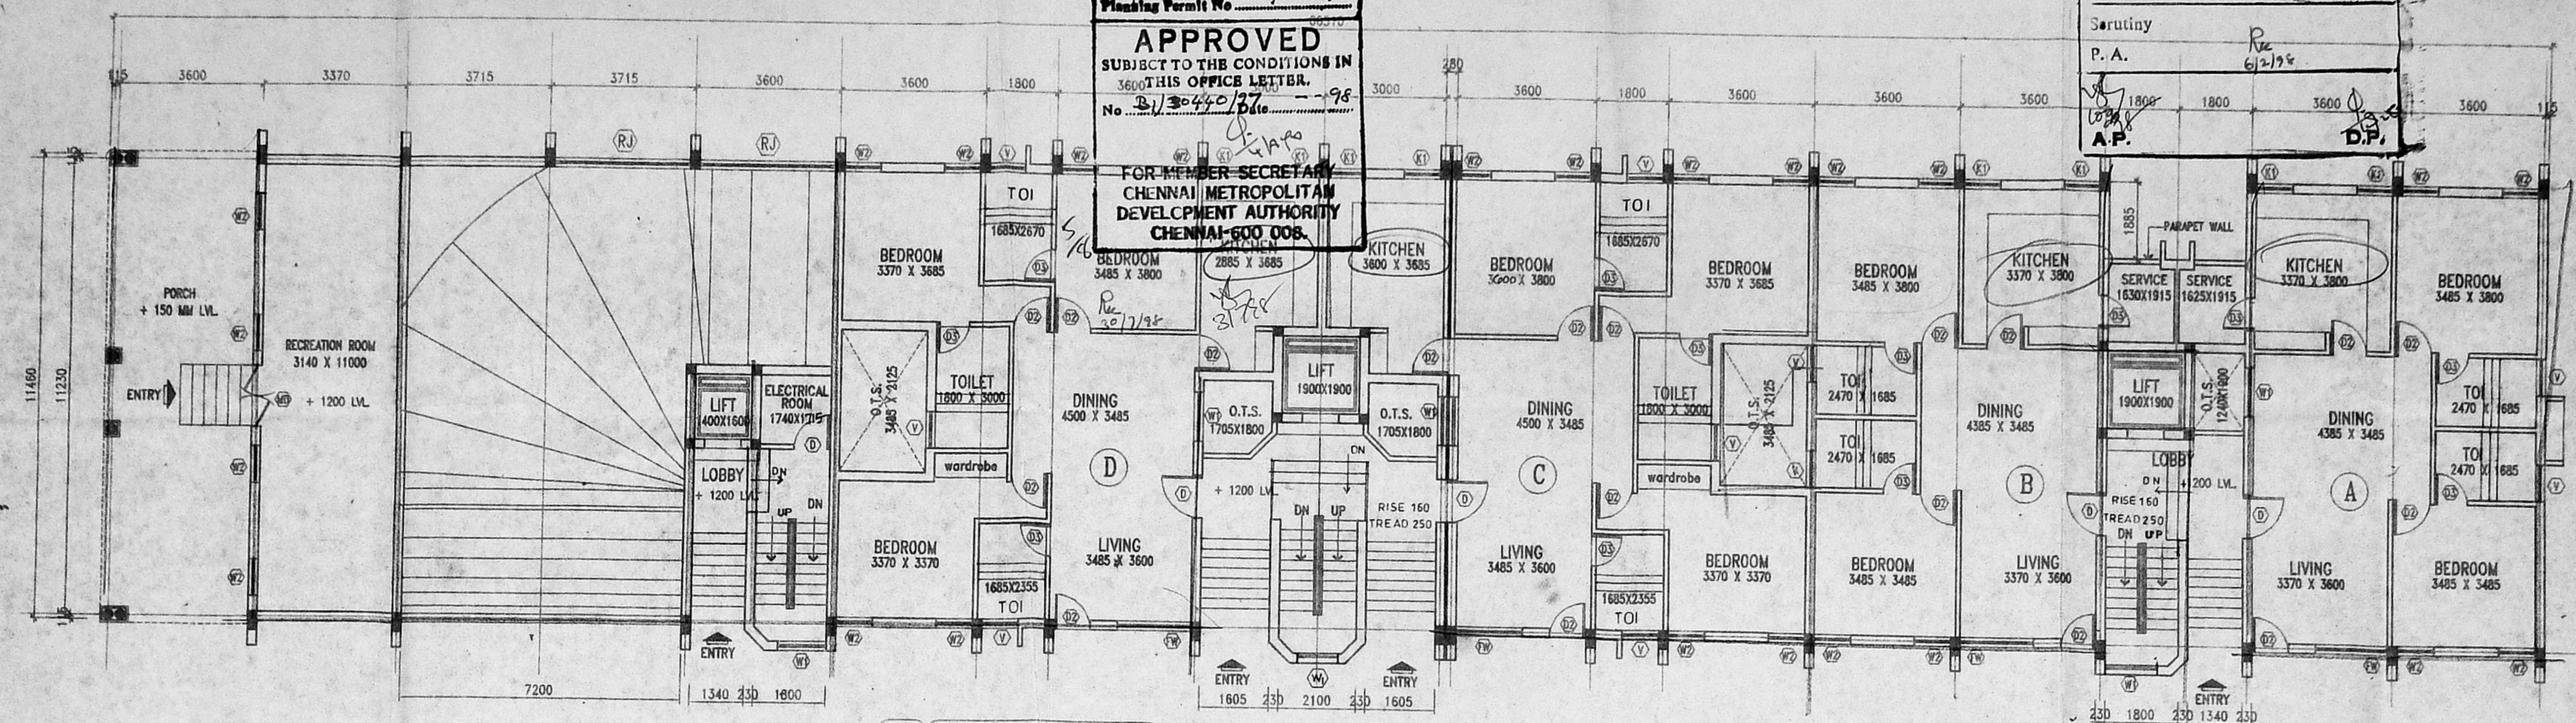


(D) FLAT AREA 110.72 SQ. M.

(C) FLAT AREA 111.74 SQ. M.

(B) FLAT AREA 87.18 SQ. M.

(A) FLAT AREA 88.69 SQ. M.

GROUND FLOOR PLAN

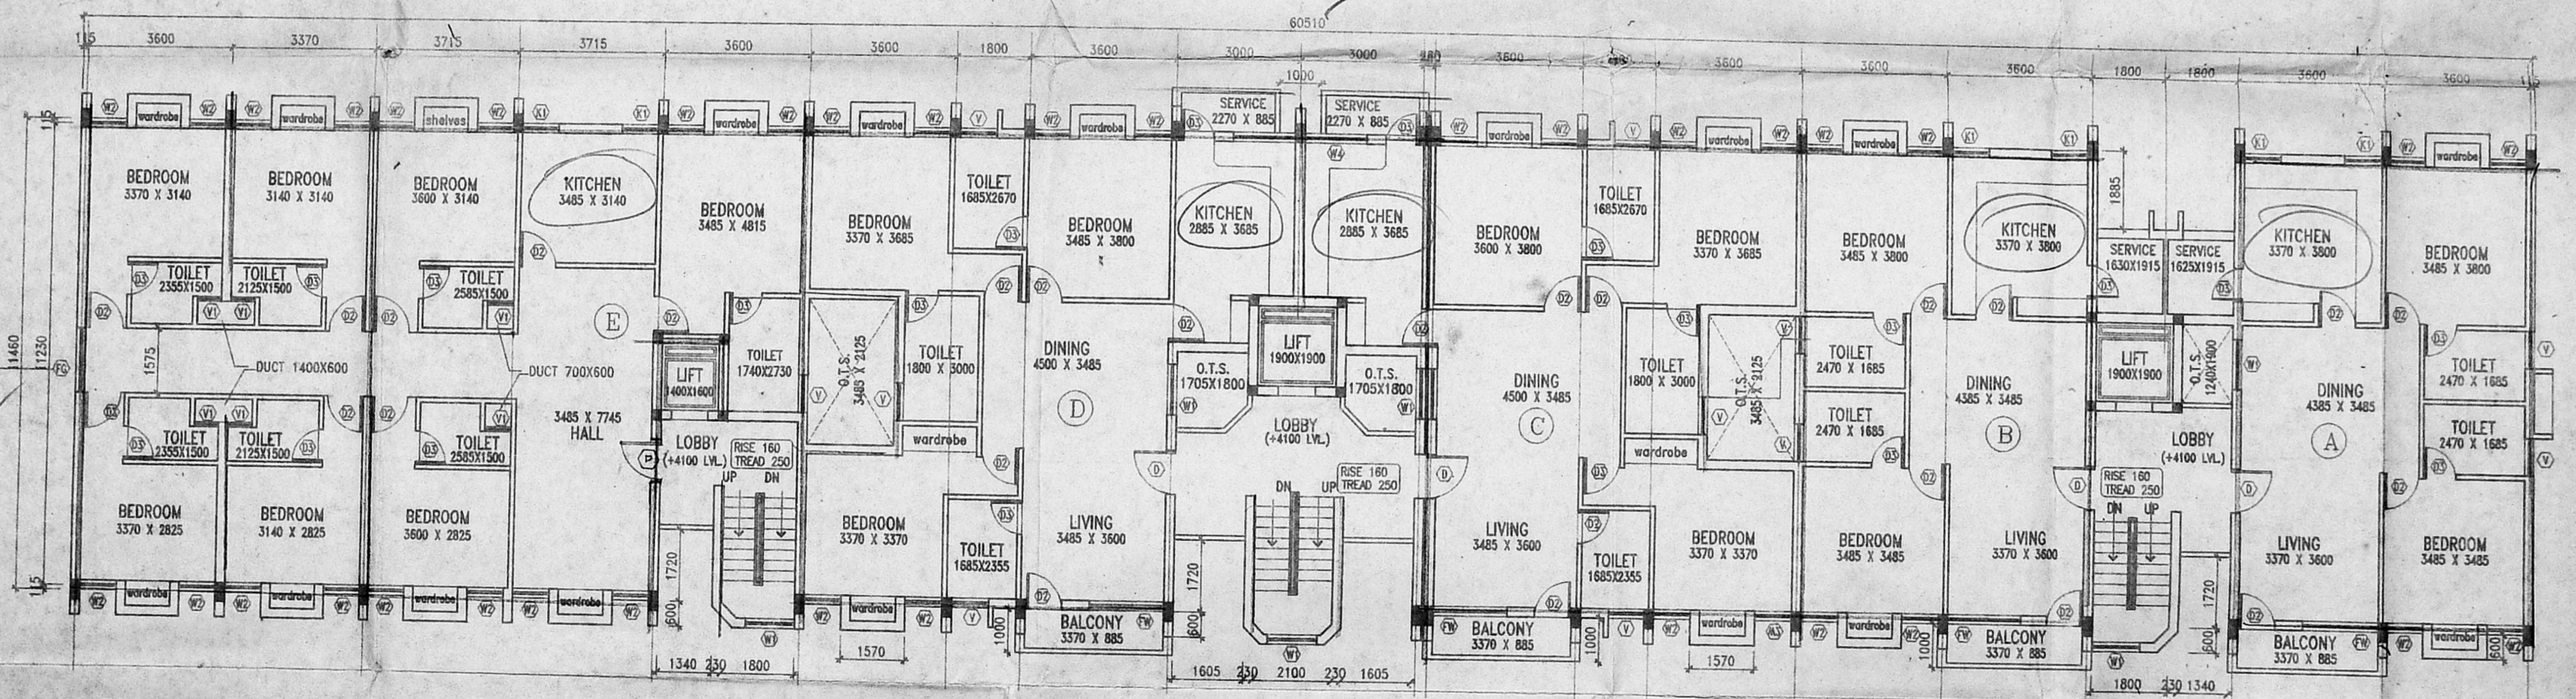

(E) FLAT AREA 'E' 193.57 SQ. M.

(D) FLAT AREA 110.72 SQ. M.  
WARDROBE AREA 2.83 SQ. M.  
BALCONY AREA 6.45 SQ. M.  
TOTAL AREA 120.00 SQ. M.

(C) FLAT AREA 111.74 SQ. M.  
WARDROBE AREA 2.83 SQ. M.  
BALCONY AREA 6.45 SQ. M.  
TOTAL AREA 121.02 SQ. M.

(B) FLAT AREA 87.18 SQ. M.  
WARDROBE AREA 1.88 SQ. M.  
BALCONY AREA 3.77 SQ. M.  
TOTAL AREA 92.83 SQ. M.

(A) FLAT AREA 88.69 SQ. M.  
WARDROBE AREA 1.88 SQ. M.  
BALCONY AREA 3.83 SQ. M.  
TOTAL AREA 94.4 SQ. M.

FIRST FLOOR PLAN

PROJECT :  
PLAN OF PROPOSED RESIDENTIAL FLATS  
(B+G+M+3 FLOORS) FOR STAFFS OF  
INDIANOIL CORPORATION LTD. AT  
NO: 231 & 232 LLOYDS ROAD,  
R.S. NOS. 84/1,85/1,86/8 & 86/13 OF MYLAPORE  
VILLAGE, GOPALAPURAM DIVISION NO - 110  
CHENNAI - 600 086.

SCHEDULE OF JOINERY		
DATA	SIZE	DESCRIPTION
MD	1500 X 2100	T.W. GLAZED DOOR
D1	1000 X 2100	T.W. FLUSH DOOR
D2	900 X 2100	T.W. FLUSH DOOR
D4	1500 X 2100	T.W. FLUSH DOOR
FD	1800 X 2100	T.W. GLAZED FRENCH DOOR
FW	1800 X 1950	T.W. GLAZED FRENCH WINDOW
W1	1200 X 1350	T.W. GLAZED WINDOW
W2	900 X 1350	T.W. GLAZED WINDOW
V	900 X 600	T.W. GLAZED VENTILATOR

SCHEDULE OF JOINERY		
DATA	SIZE	DESCRIPTION
K1	900 X 900	ALUMINIUM DOOR
RJ	3370 X 1950	R.C.C. JALY

COLOUR INDEX

PROPOSED

*A.P.*

AUTHORISED SIGNATORY

GROUND FLOOR PLAN

NORTH

SCALE : 1:100

DATE : 14-05-97

DRG. NO. : IOC-COR-01

SHEET NO: 2 OF 5

ARCHITECTS : *Altaf*

**ALTAF AND ASSOCIATES**

ARCHITECTS AND ENGINEERS

COUNCIL REG. NO. CA / 76 / 1670

75, 3rd EAST STREET, THIRUVANMIYUR

CHENNAI. 600 041. PH.-4910950.




3/5

B/26095/251/98 C/E  
Planning Permit No. ....

**APPROVED**  
SUBJECT TO THE CONDITIONS IN  
THIS OFFICE LETTER.  
D/30-44/97 - 98  
FOR MEMBER SECRETARY  
CHENNAI METROPOLITAN  
DEVELOPMENT AUTHORITY  
CHENNAI-600 008.

**CMDA (B)/PP No. 1**  
C. No. B/26095/251/97  
Asst. Sarutiny  
P. A. P. A. 6/2/98

Revised Plan  
Dt. 2.2.98

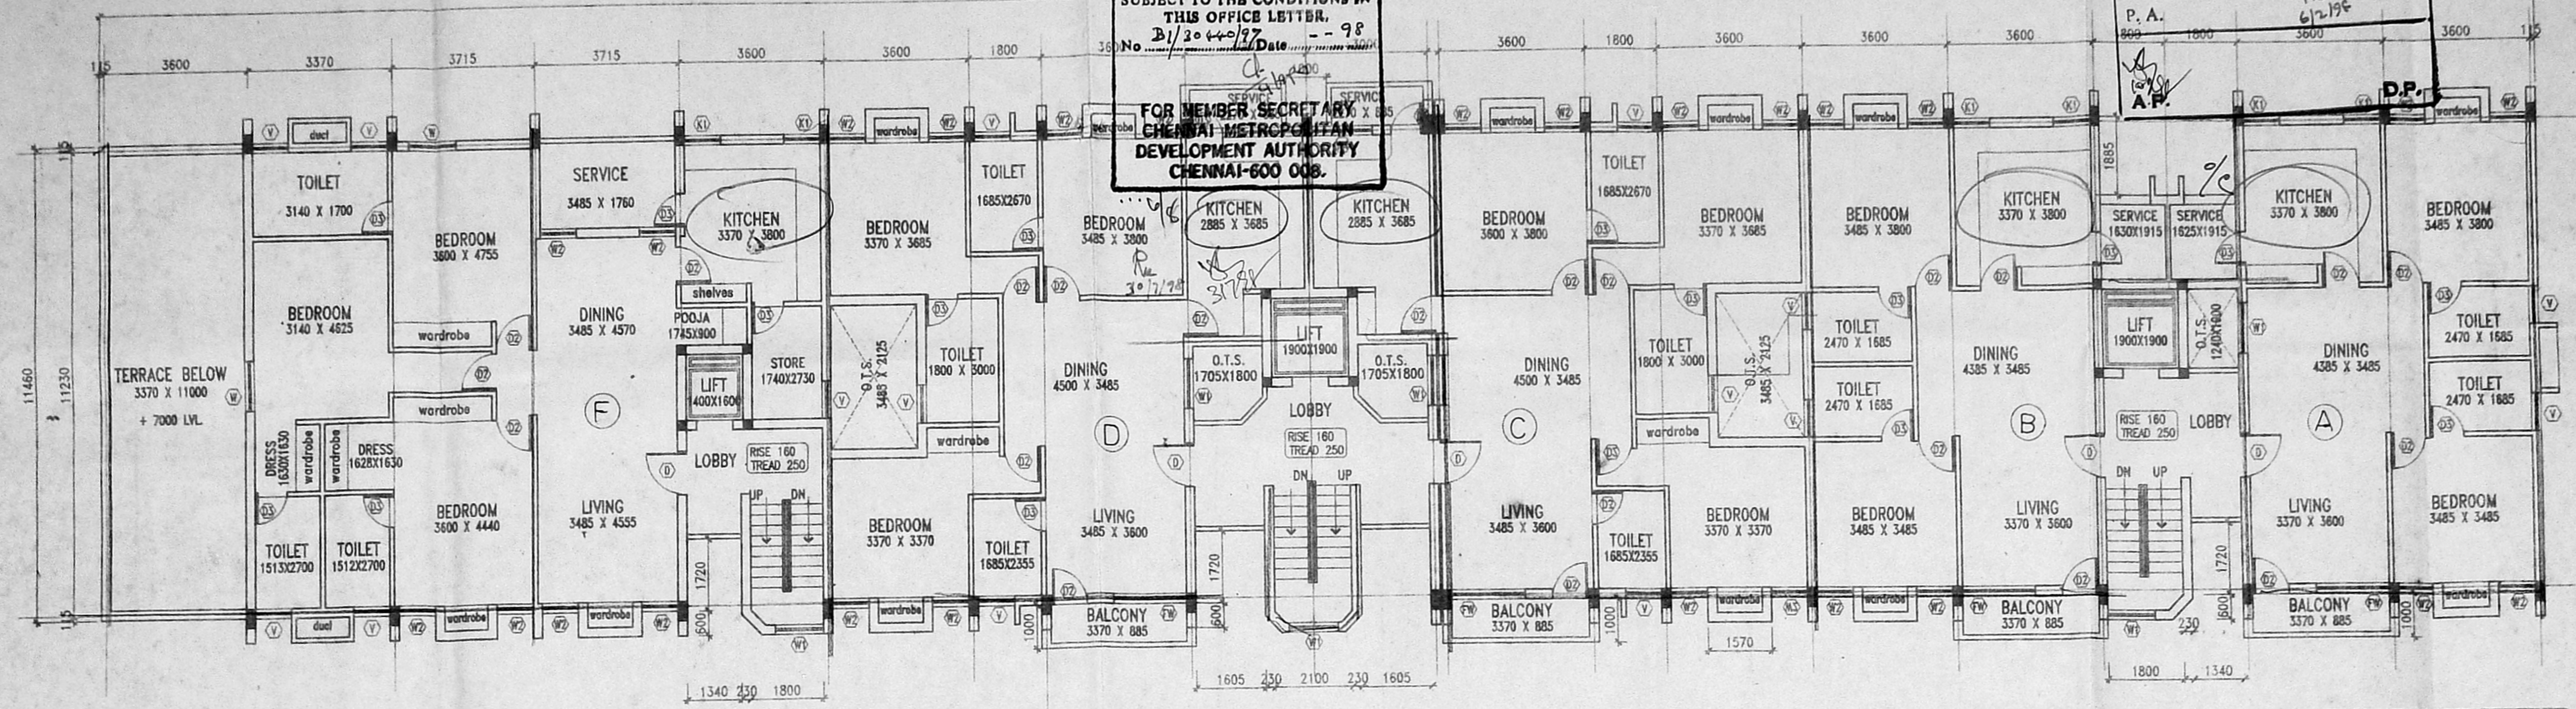

**F** FLAT AREA 'E' 150.81 SQ. M.


**D** FLAT AREA 110.72 SQ. M.  
WARDROBE AREA 2.83 SQ. M.  
BALCONY AREA 6.45 SQ. M.  
TOTAL AREA 120.00 SQ. M.

**C** FLAT AREA 111.74 SQ. M.  
WARDROBE AREA 2.83 SQ. M.  
BALCONY AREA 6.45 SQ. M.  
TOTAL AREA 121.02 SQ. M.

**B** FLAT AREA 87.18 SQ. M.  
WARDROBE AREA 1.88 SQ. M.  
BALCONY AREA 3.77 SQ. M.  
TOTAL AREA 92.83 SQ. M.

**A** FLAT AREA 88.69 SQ. M.  
WARDROBE AREA 1.88 SQ. M.  
BALCONY AREA 3.83 SQ. M.  
TOTAL AREA 94.4 SQ. M.

SECOND & THIRD FLOOR PLAN (7000 LVL. & 9900 LVL.)

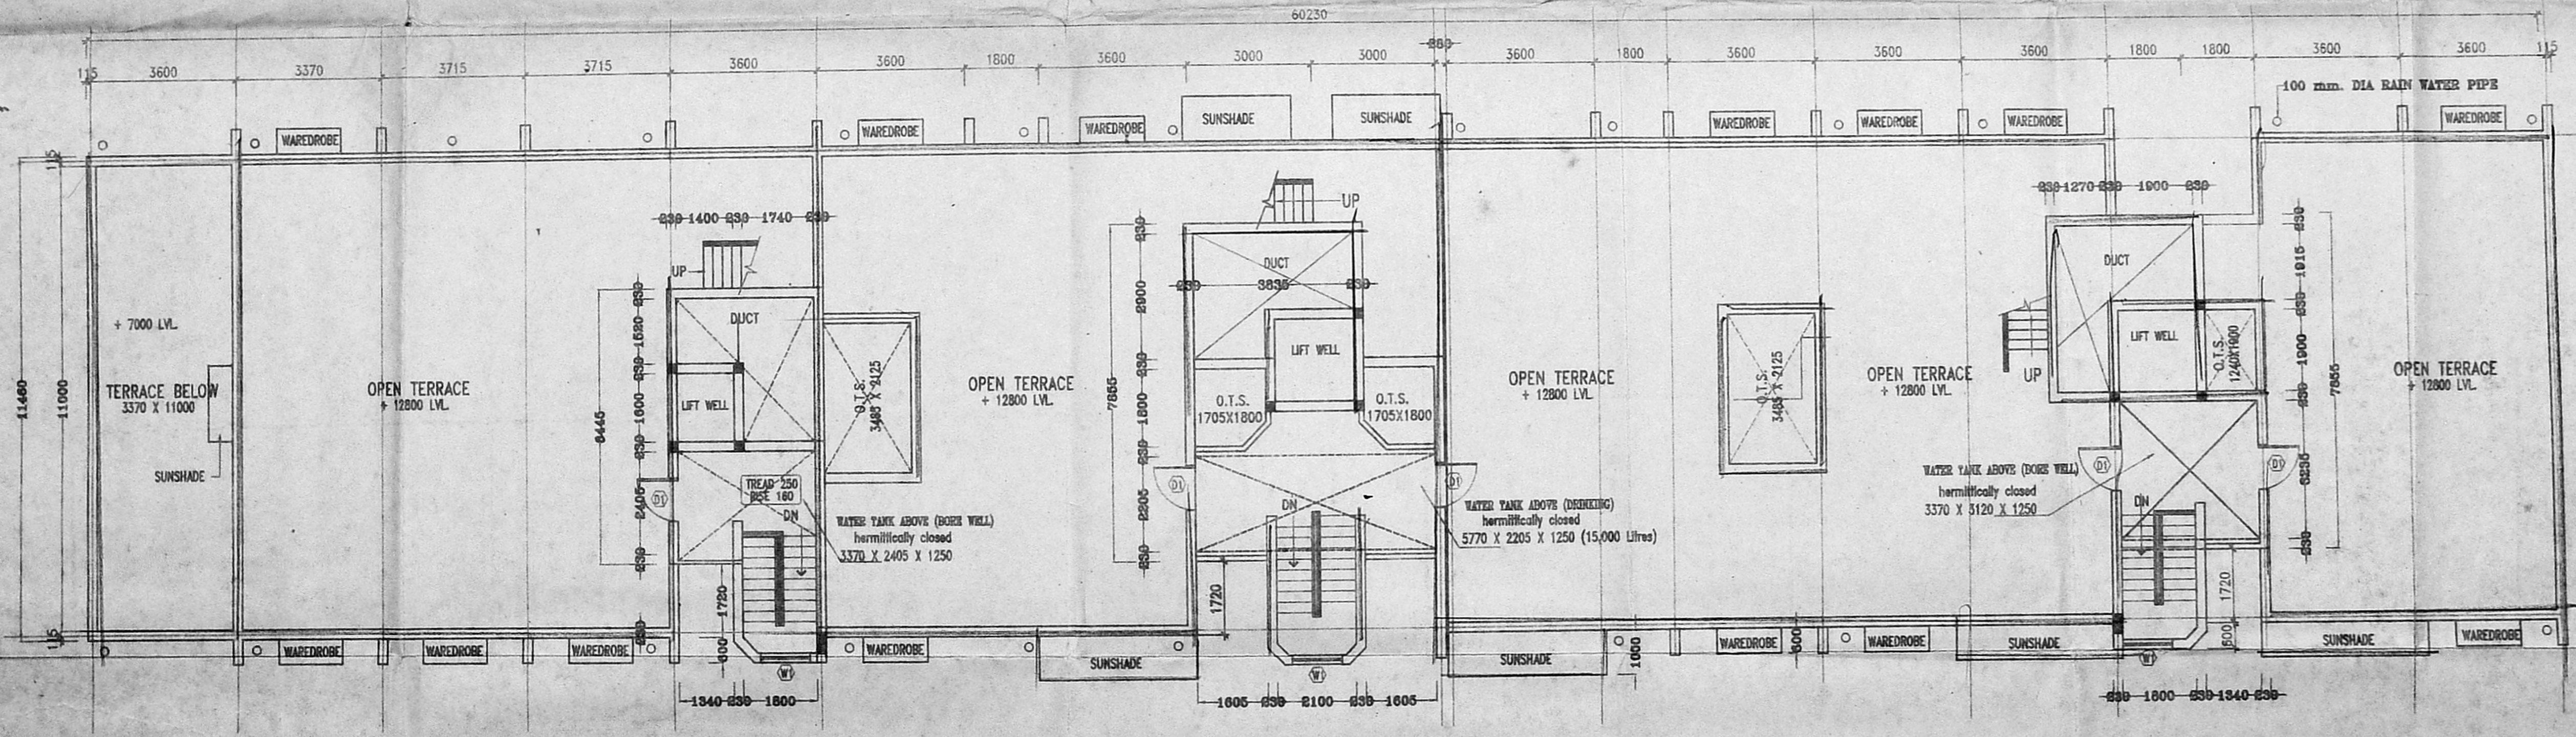

TERRACE FLOOR PLAN

PROJECT :  
**PLAN OF PROPOSED RESIDENTIAL FLATS (B+G+3 FLOORS) FOR STAFFS OF INDIANOIL CORPORATION LTD. AT NO: 231 & 232 LLOYDS ROAD, BLOCK NO. 4, R.S. NOS. 84/1,85/1,86/8 & 86/13 OF MYLAPORE VILLAGE, GOPALAPURAM DIVISION NO - 110 CHENNAI - 600 086.**

**SCHEDULE OF JOINERY**

DATA	SIZE	DESCRIPTION
MD	1500 X 2100	T.W. GLAZED DOOR
D1	1000 X 2100	T.W. FLUSH DOOR
D2	900 X 2100	T.W. FLUSH DOOR
D4	1500 X 2100	T.W. FLUSH DOOR
FD	1800 X 2100	T.W. GLAZED FRENCH DOOR
FW	1800 X 1950	T.W. GLAZED FRENCH WINDOW
W1	1200 X 1350	T.W. GLAZED WINDOW
W2	900 X 1350	T.W. GLAZED WINDOW
K1	900 X 900	ALUMINIUM WINDOW
V	900 X 600	T.W. GLAZED VENTILATOR

**COLOUR INDEX**  
PROPOSED THUS


**1st, 2nd & 3rd FLOOR PLAN**

**NORTH**


SCALE : 1:100  
DATE : 14-05-97  
DRG. NO. : IOC-COR-01  
SHEET NO: 3 OF 5

ARCHITECTS :  
**ALTAF AND ASSOCIATES**  
ARCHITECTS AND ENGINEERS  
COUNCIL REG. NO. CA \ 76 \ 1670  
75, 3rd EAST STREET, THIRUVANMIYUR  
CHENNAI. 600 041. PH.-4910950.



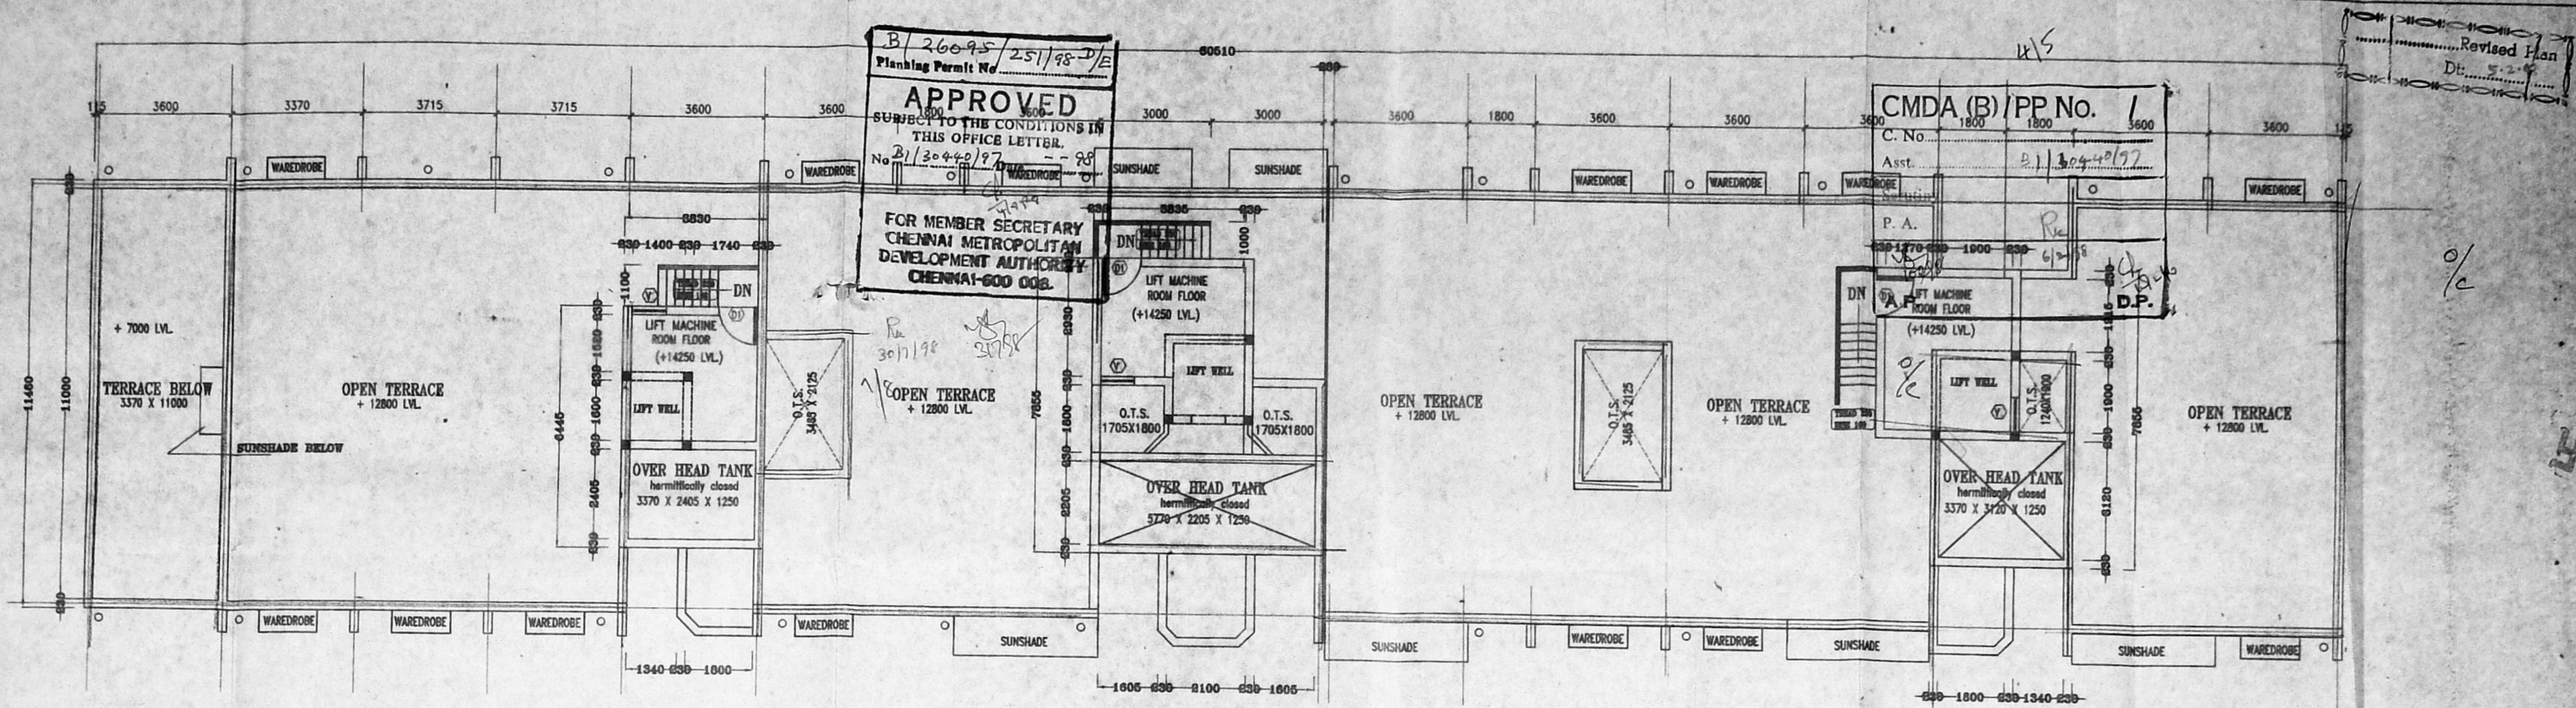

LIFT MACHINE ROOM & WATER TANK PLAN

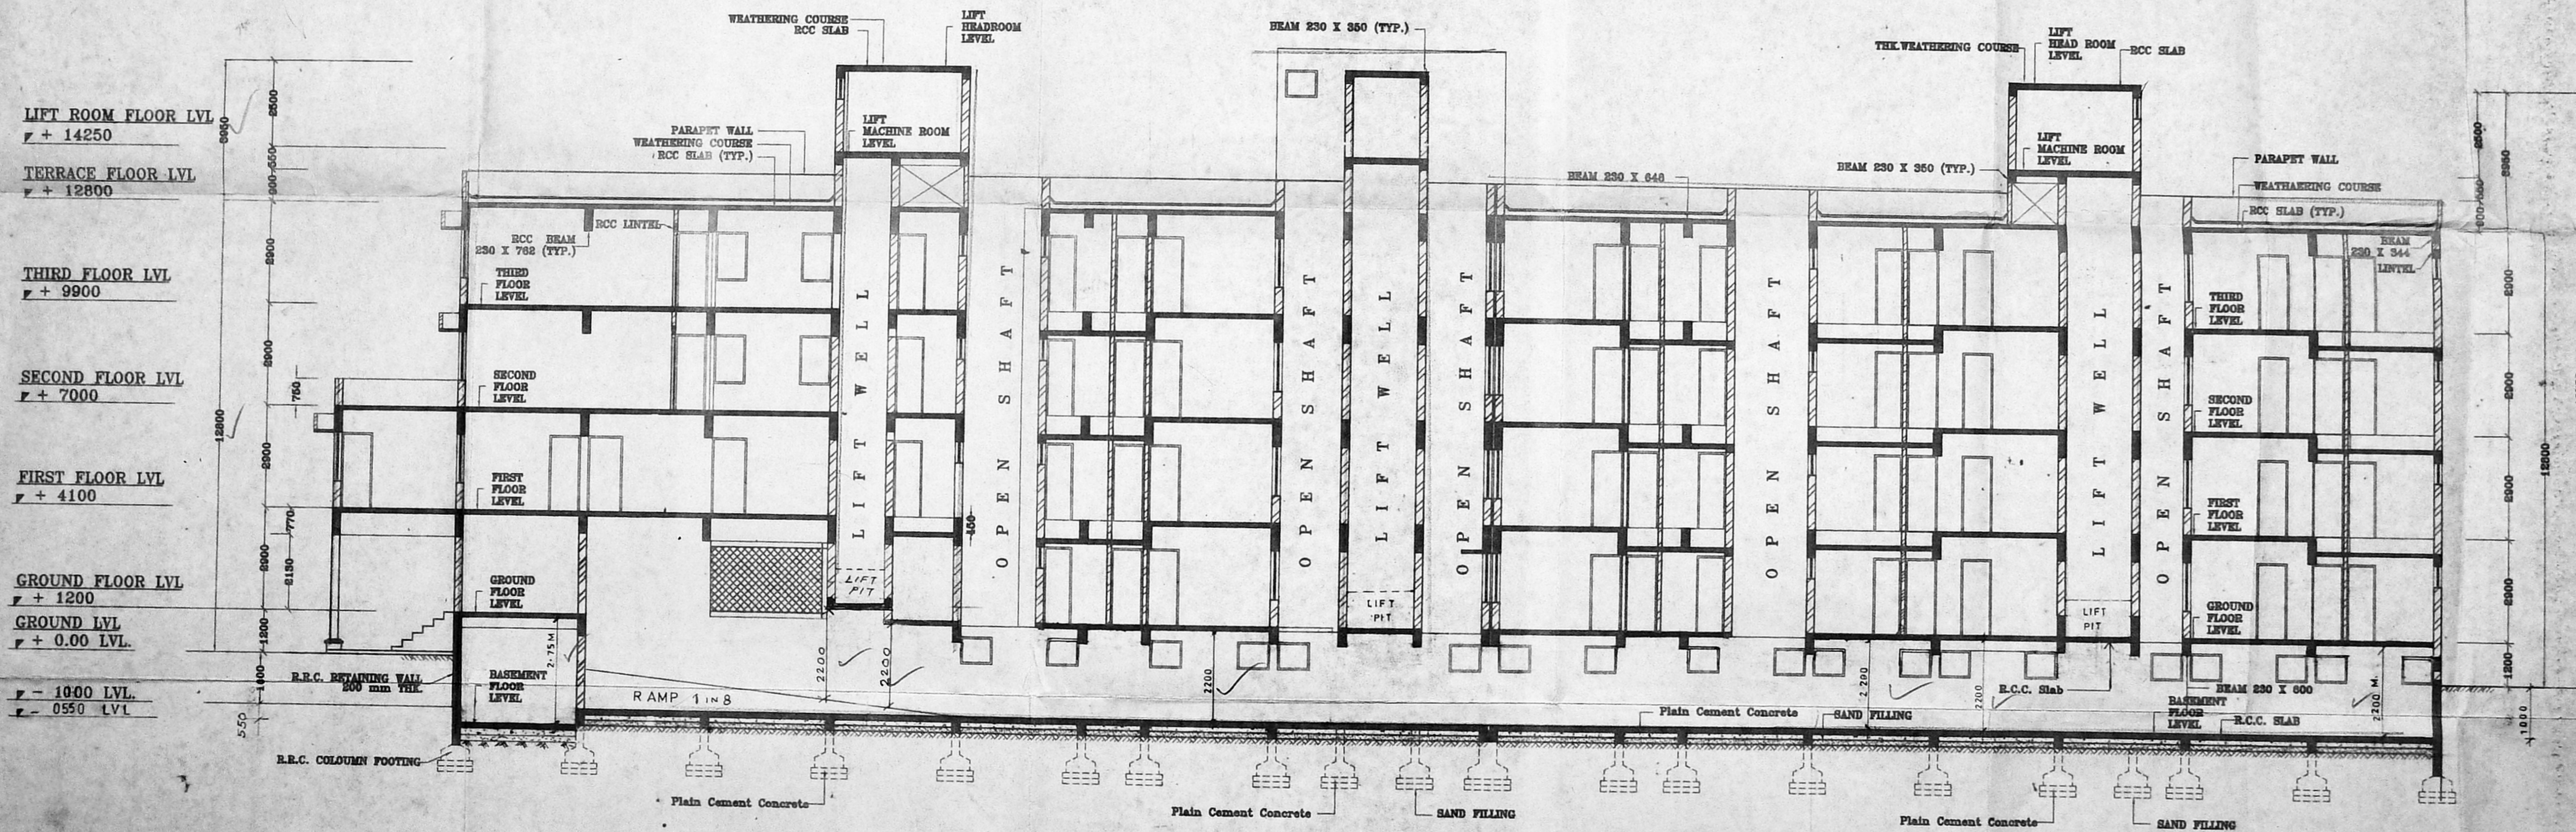

LONGITUDINAL SECTION A A

PROJECT :  
**PLAN OF PROPOSED RESIDENTIAL FLATS (B+G+3 FLOORS) FOR STAFFS OF INDIANOIL CORPORATION LTD. AT NO: 231 & 232 LLOYDS ROAD, BLOCK NO. 4, R.S. NOS. 84/1,85/1,86/8 & 86/13 OF MYLAPORE VILLAGE, GOPALAPURAM DIVISION NO - 110 CHENNAI - 600 086.**

SPECIFICATION	
1	R.C.C. FRAMED STRUCTURE
2	R.C.C. FOOTING
3	WALLS 230 mm BRICK WORK & 115 mm PARTATION WALL
4	ROOF SLAB R.C.C.
5	R.C.C. LINTEL OVER OPENING
6	WEATHERING COURSE LAID WITH SLOPE
7	ALUMINIUM GLAZED WINDOW

SCHEDULE OF JOINERY		
DATA	SIZE	DESCRIPTION
D1	1000 X 2100	T.W. FLUSH DOOR
V	900 X 600	T.W. GLAZED VENTILATOR

COLOUR INDEX	
PROPOSED	

**LIFT MACH. PLAN & SEC. A A**

NORTH

SCALE : 1:100

DATE : 14-05-97

DRG. NO. : IOC-COR-01

SHEET NO : 4 OF 5

ARCHITECTS :

**ALTAF AND ASSOCIATES ARCHITECTS**

ARCHITECTS AND ENGINEERS

COUNCIL REG. NO. CA \ 78 \ 1670

75, 3rd EAST STREET, THIRUVANMIYUR CHENNAI. 600 041. PH.-4910950.



9/5


CMDA (B)/PP No. /	
C. No.	31/20440/97
Asst.	
Scrutiny	Pu
P. A.	6/2/98
A.P.	D.P.

o/c

B/26095/251/98 E/E  
Planning Permit No

**APPROVED**  
SUBJECT TO THE CONDITIONS IN  
THIS OFFICE LETTER.  
No. B/30440/97 -- 98

FOR MEMBER SECRETARY  
CHENNAI METROPOLITAN  
DEVELOPMENT AUTHORITY  
CHENNAI-600 008.

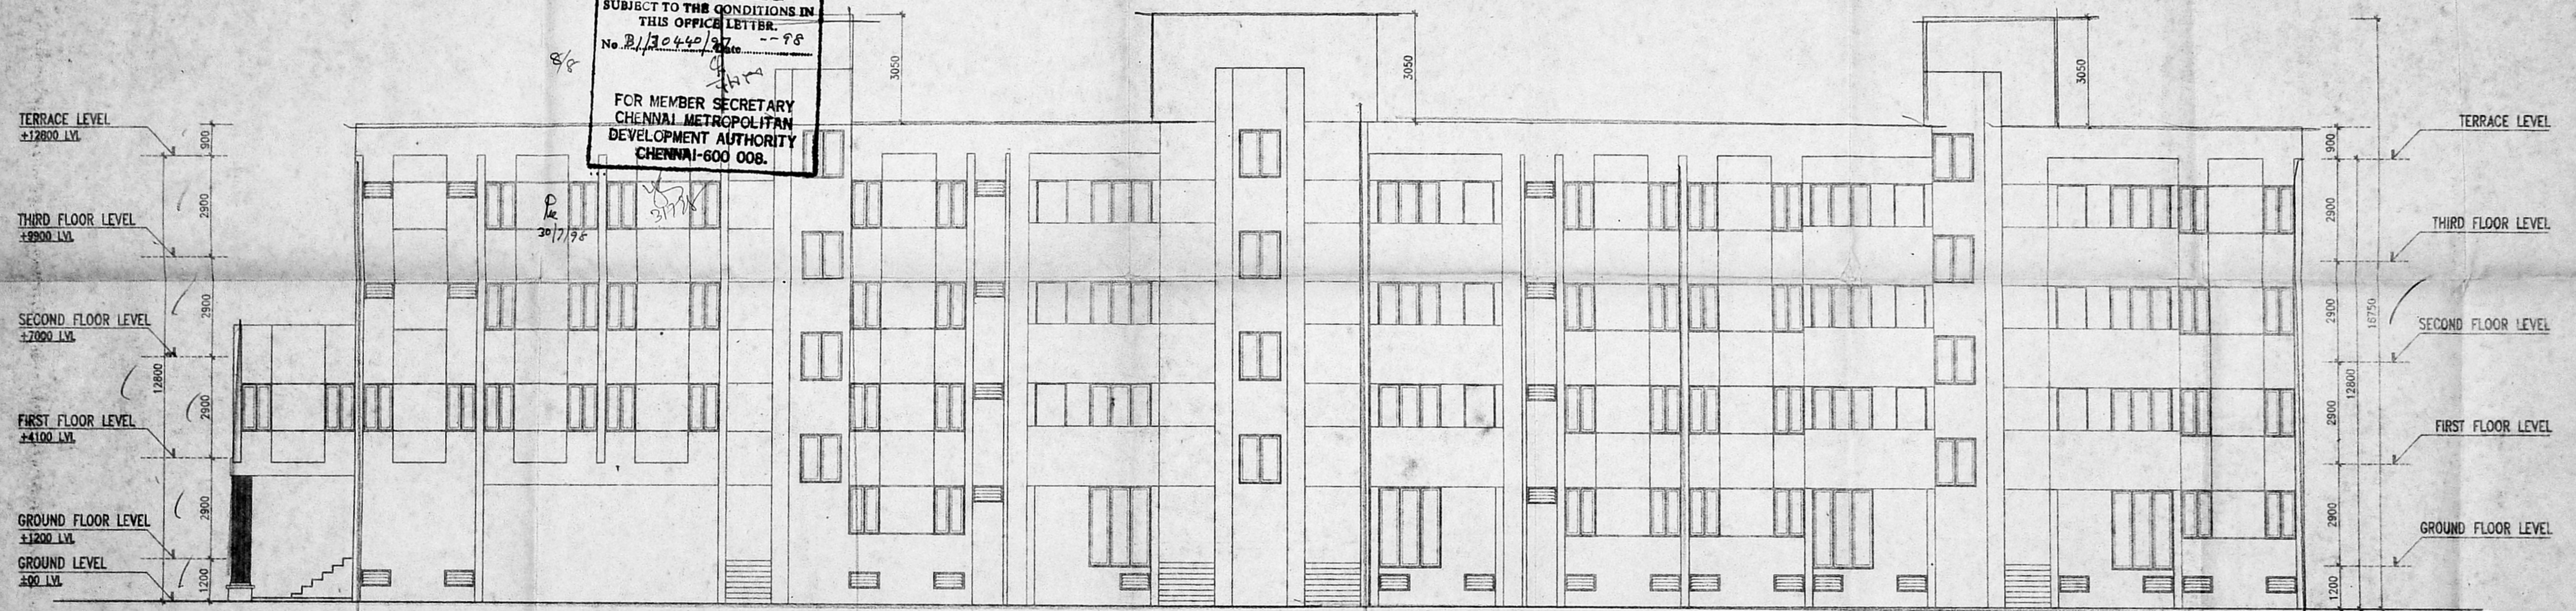

SIDE ELEVATION

PROJECT :

PLAN OF PROPOSED RESIDENTIAL FLATS  
(B+G+3 FLOORS) FOR STAFFS OF  
INDIAN OIL CORPORATION LTD. AT  
NO: 281 & 232 LLOYDS ROAD, BLOCK NO. 4,  
R.S. NOS. 84/1,85/1,86/8 & 86/13 OF MYLAPORE  
VILLAGE, GOPALAPURAM DIVISION NO - 110  
CHENNAI - 600 086.

COLOUR INDEX

PROPOSED

*Mari*  
AUTHORISED SIGNATORY

SIDE ELEVATION

NORTH

SCALE : 1:100

DATE : 14-05-97

DRG. NO. : IOC-COR-01

SHEET NO: 5 OF 5

ARCHITECTS :

*Rajmurali*

**ALTAJ AND ASSOCIATES**

ARCHITECTS AND ENGINEERS

COUNCIL REG. NO. CA \ 76 \ 1670  
75, 3rd EAST STREET, THIRUVANMIYUR  
CHENNAI 600 041. PH-4910950.