
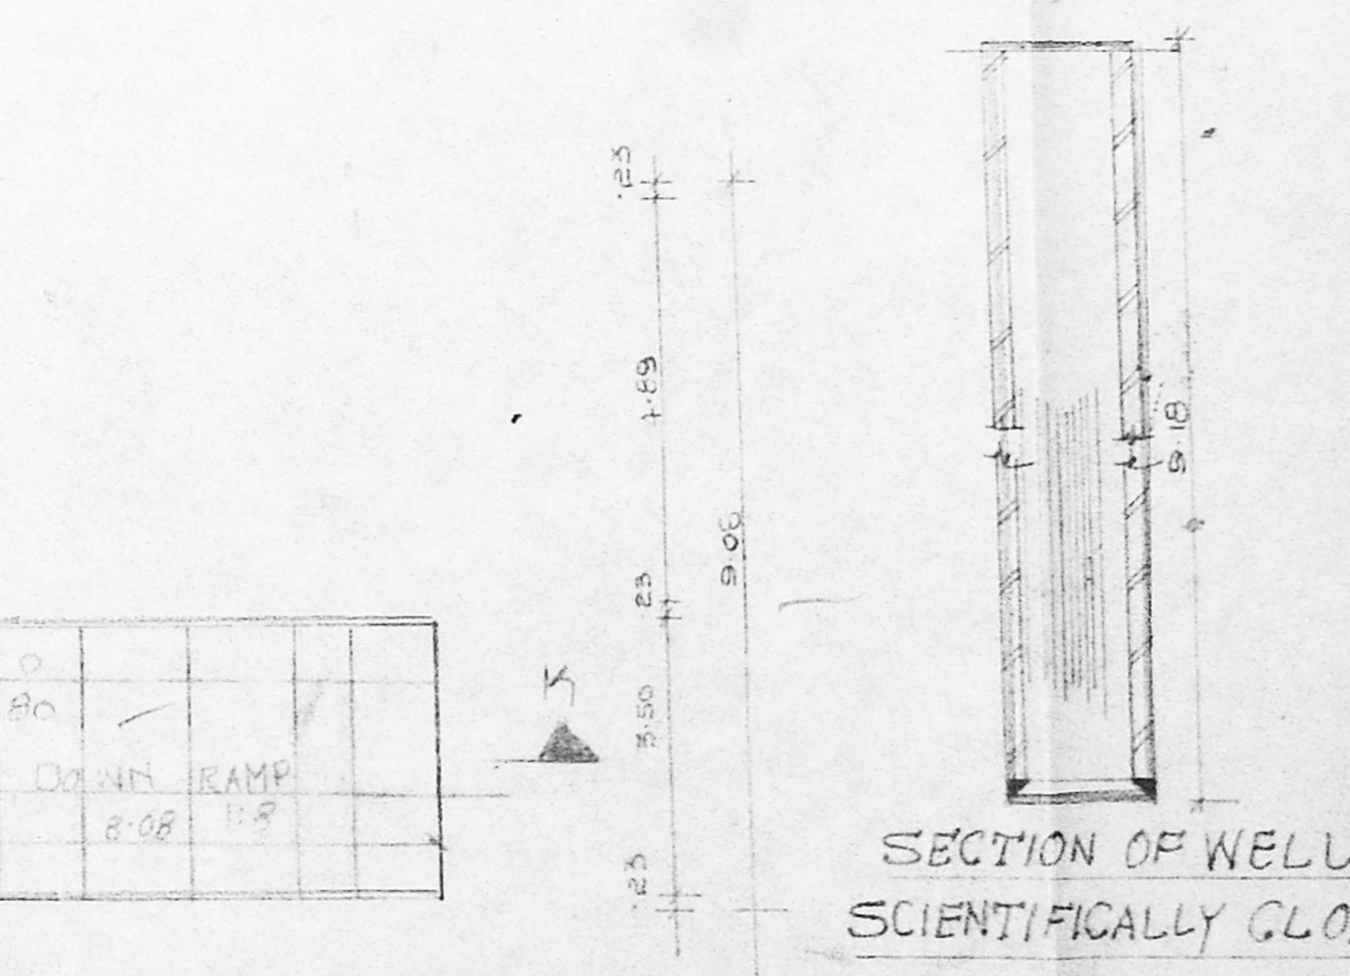
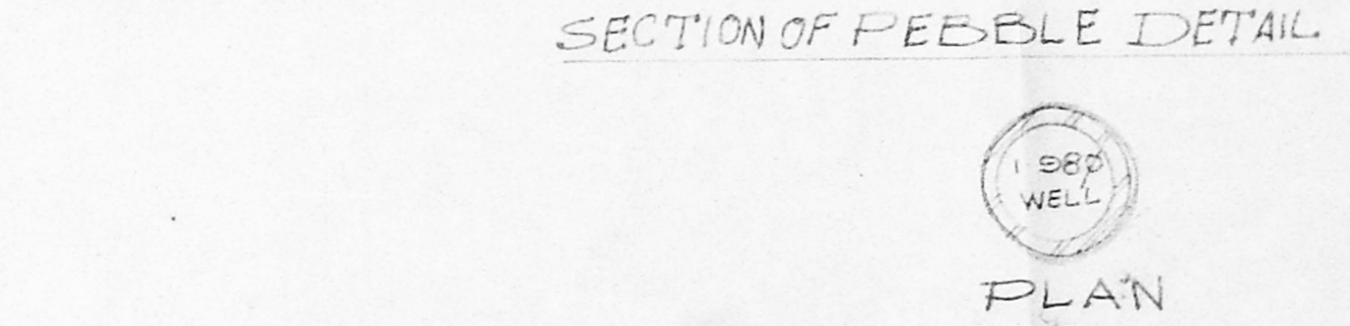
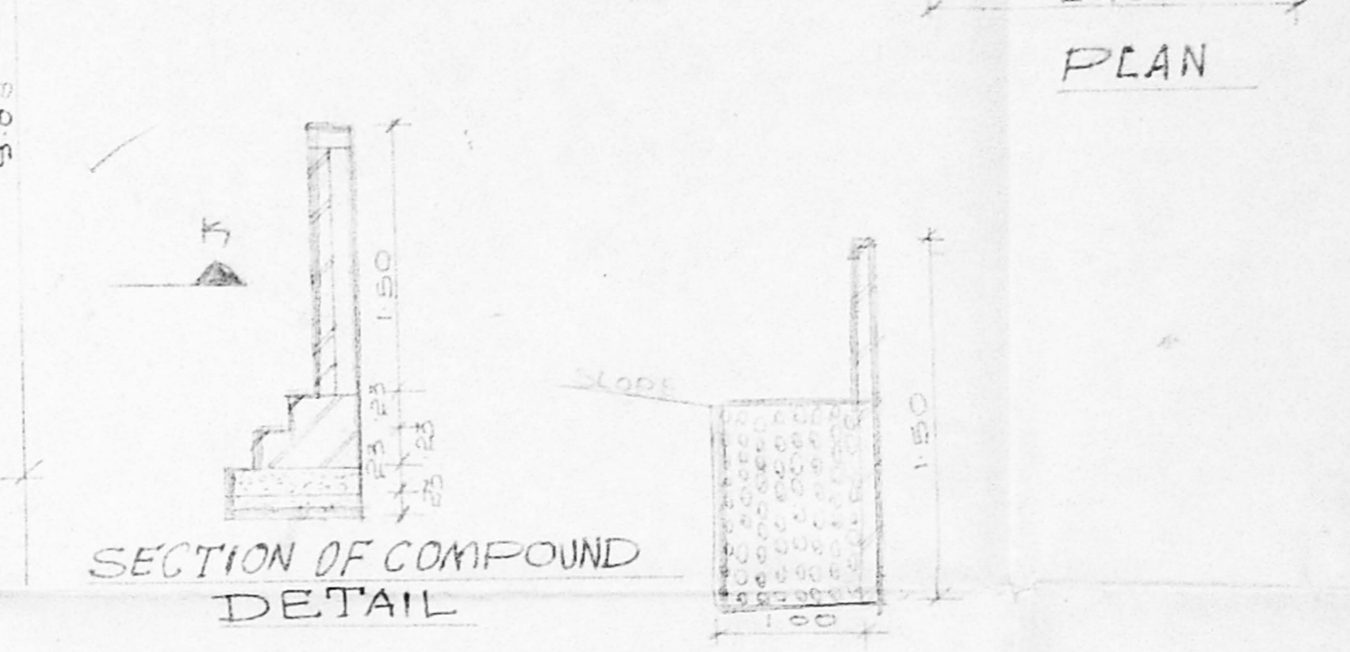
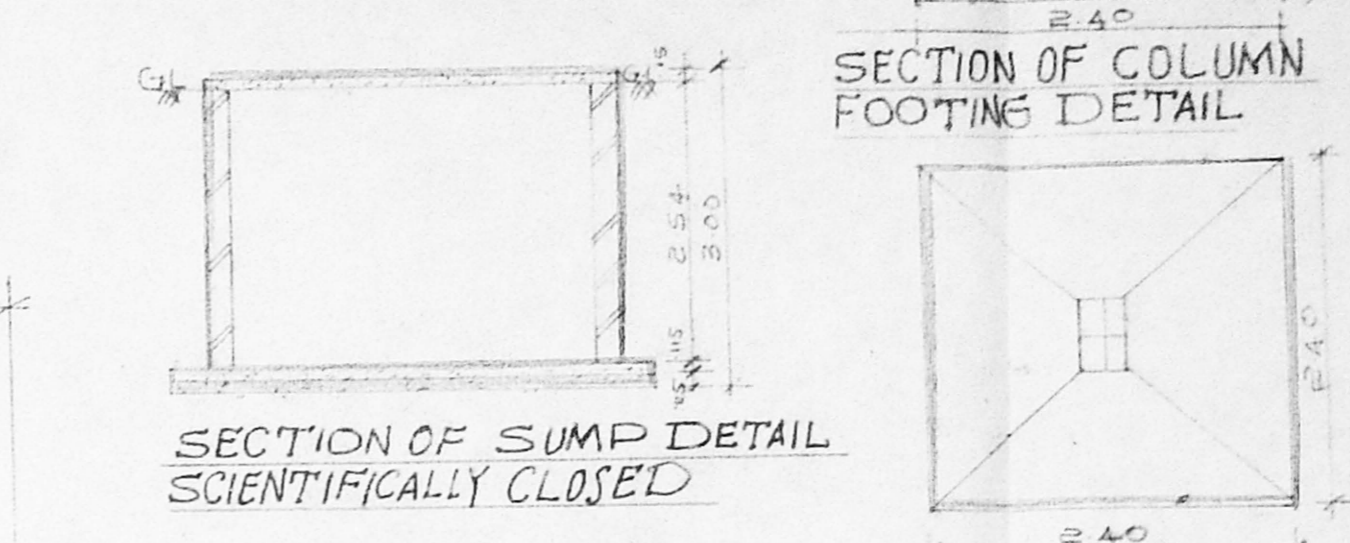
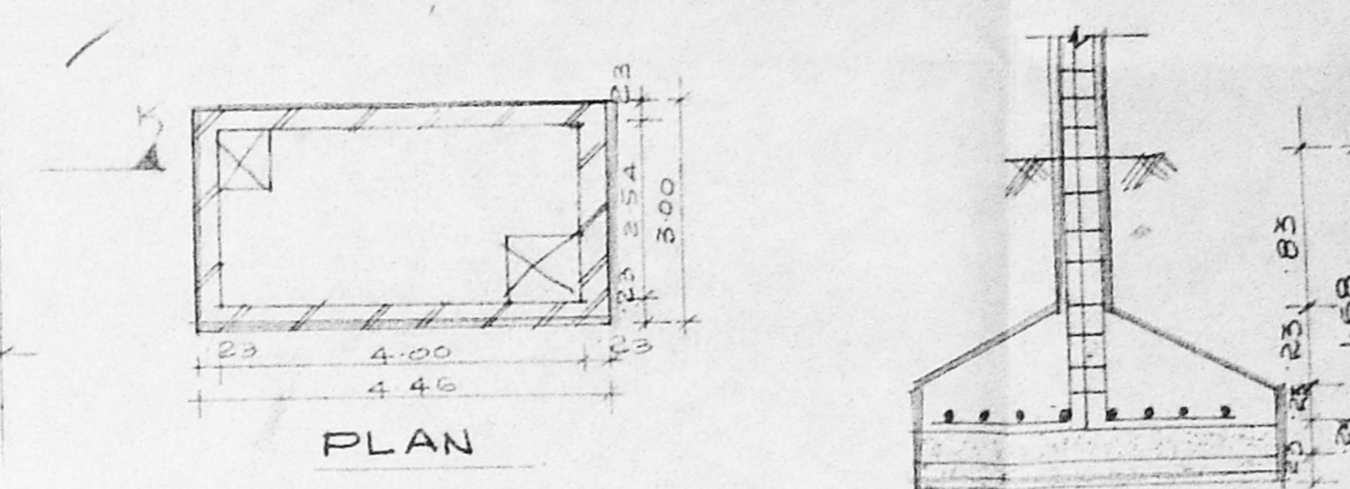
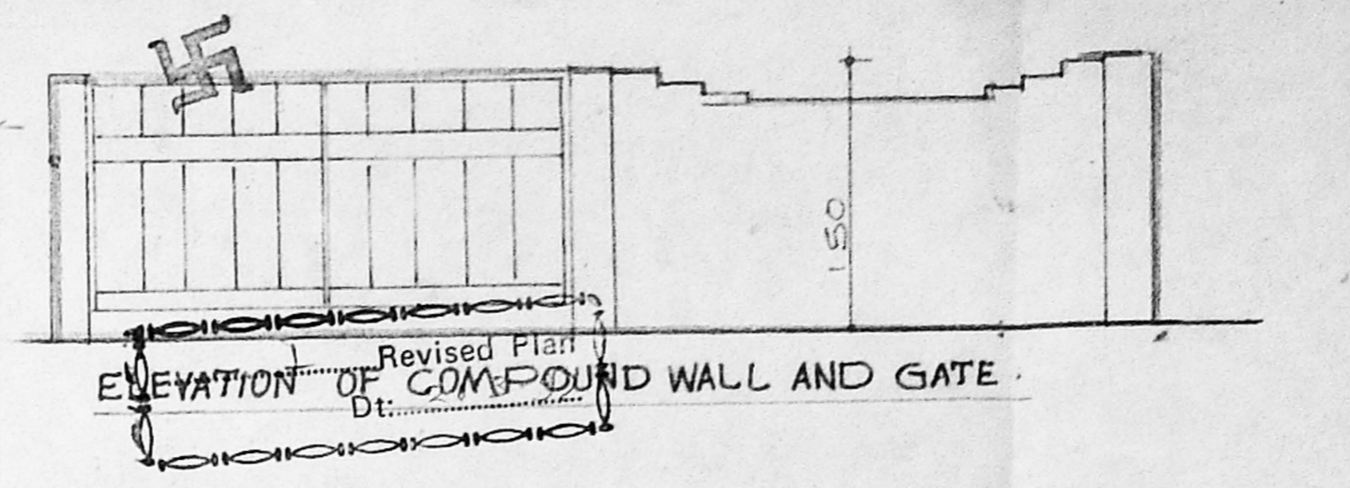
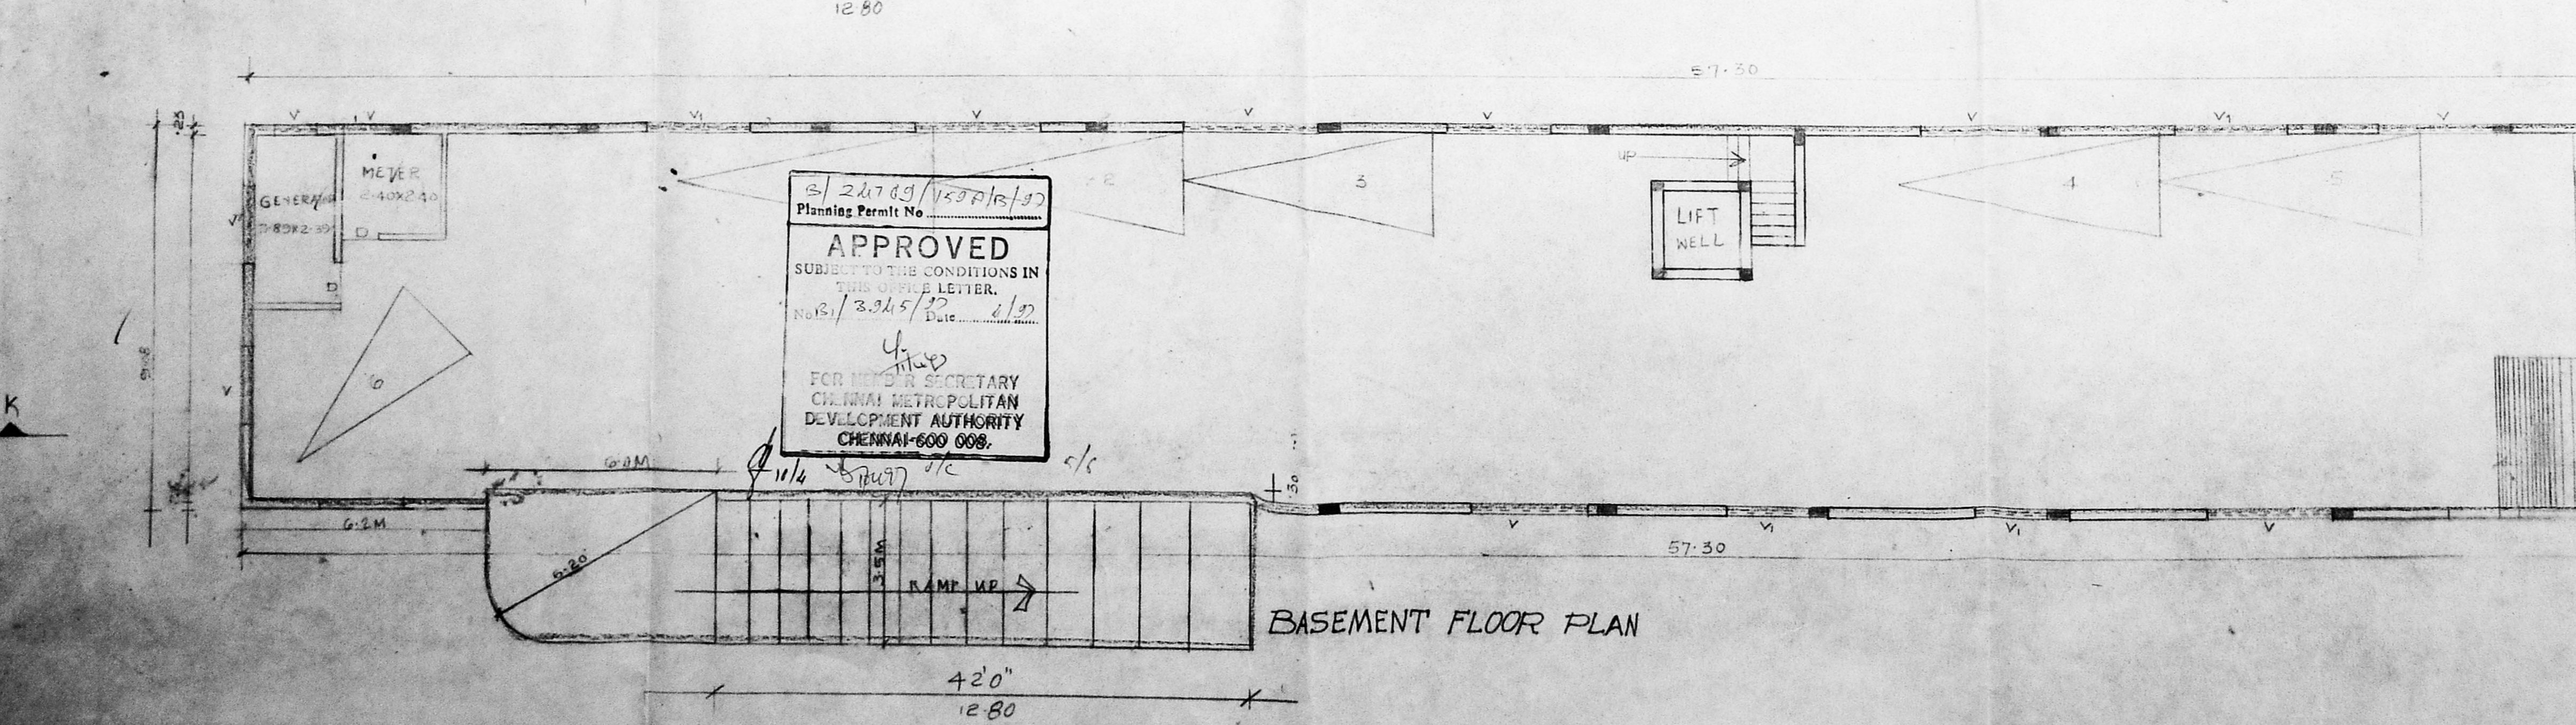
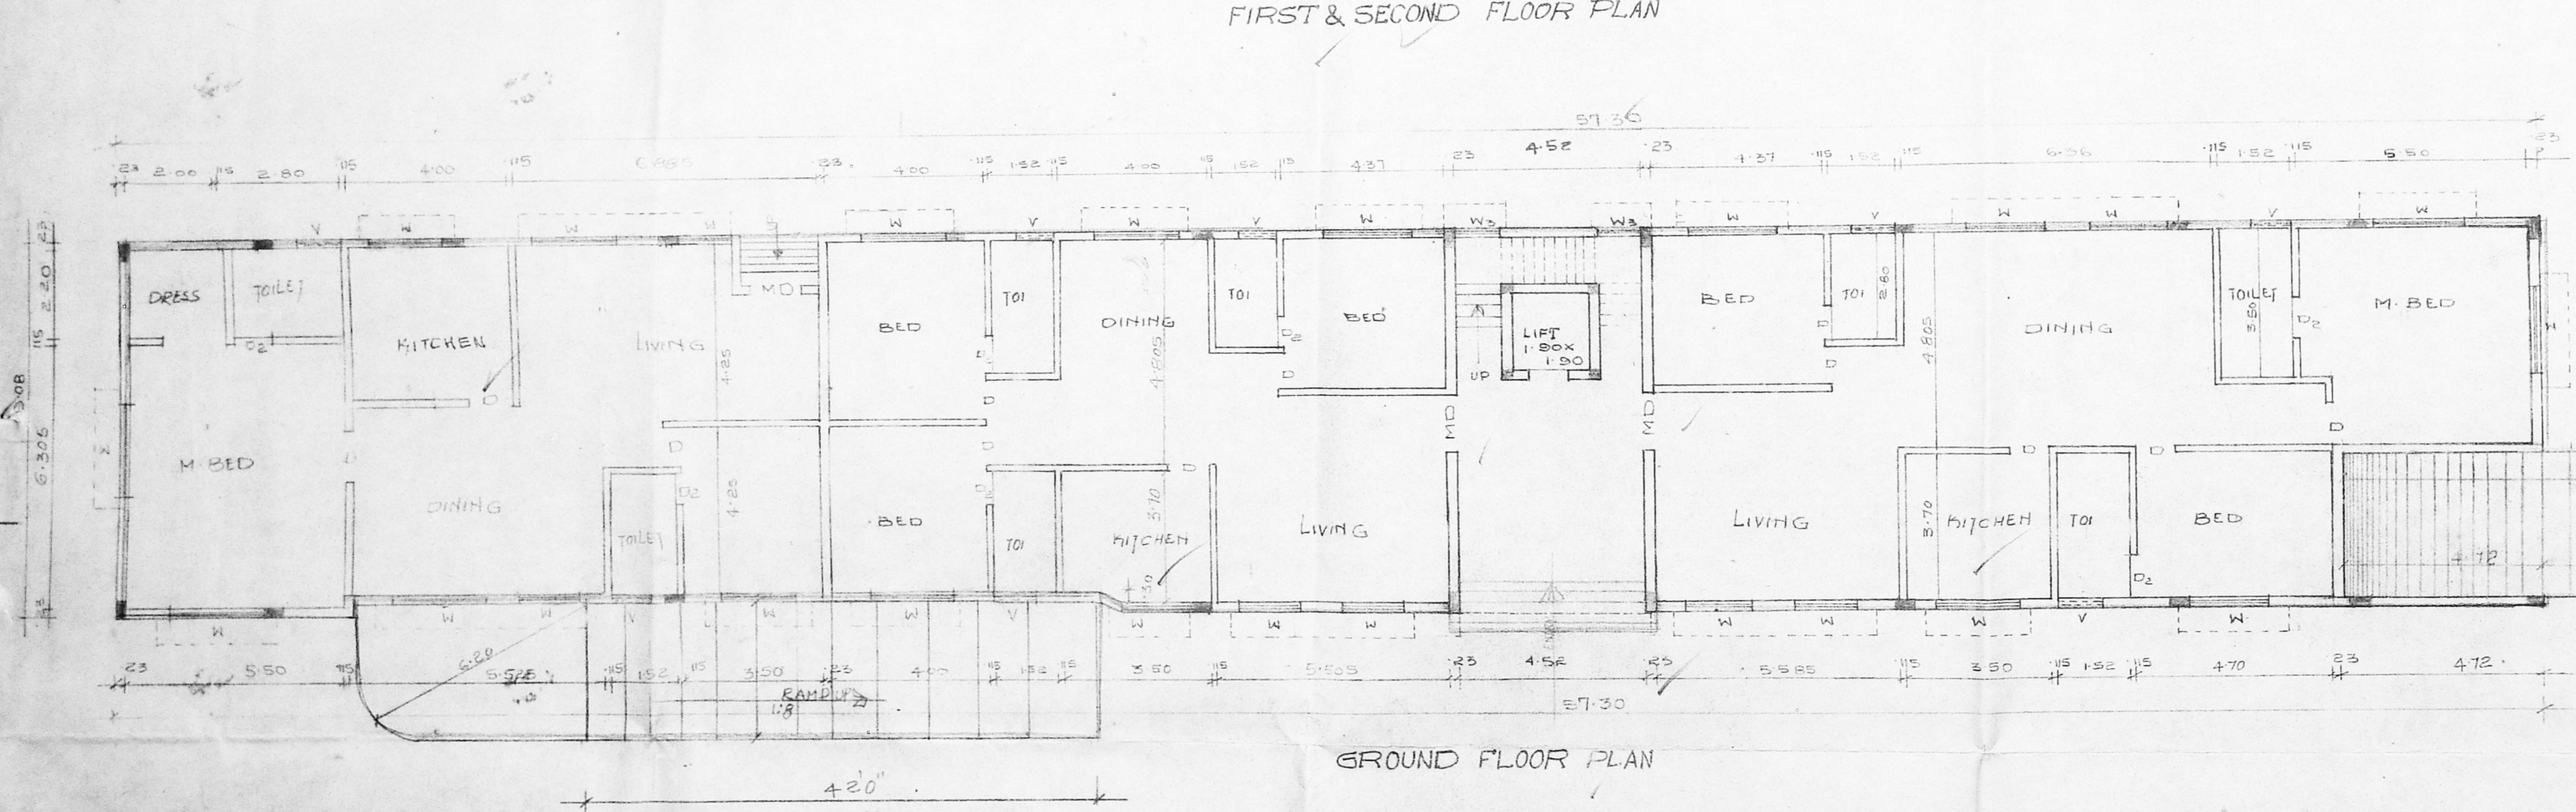
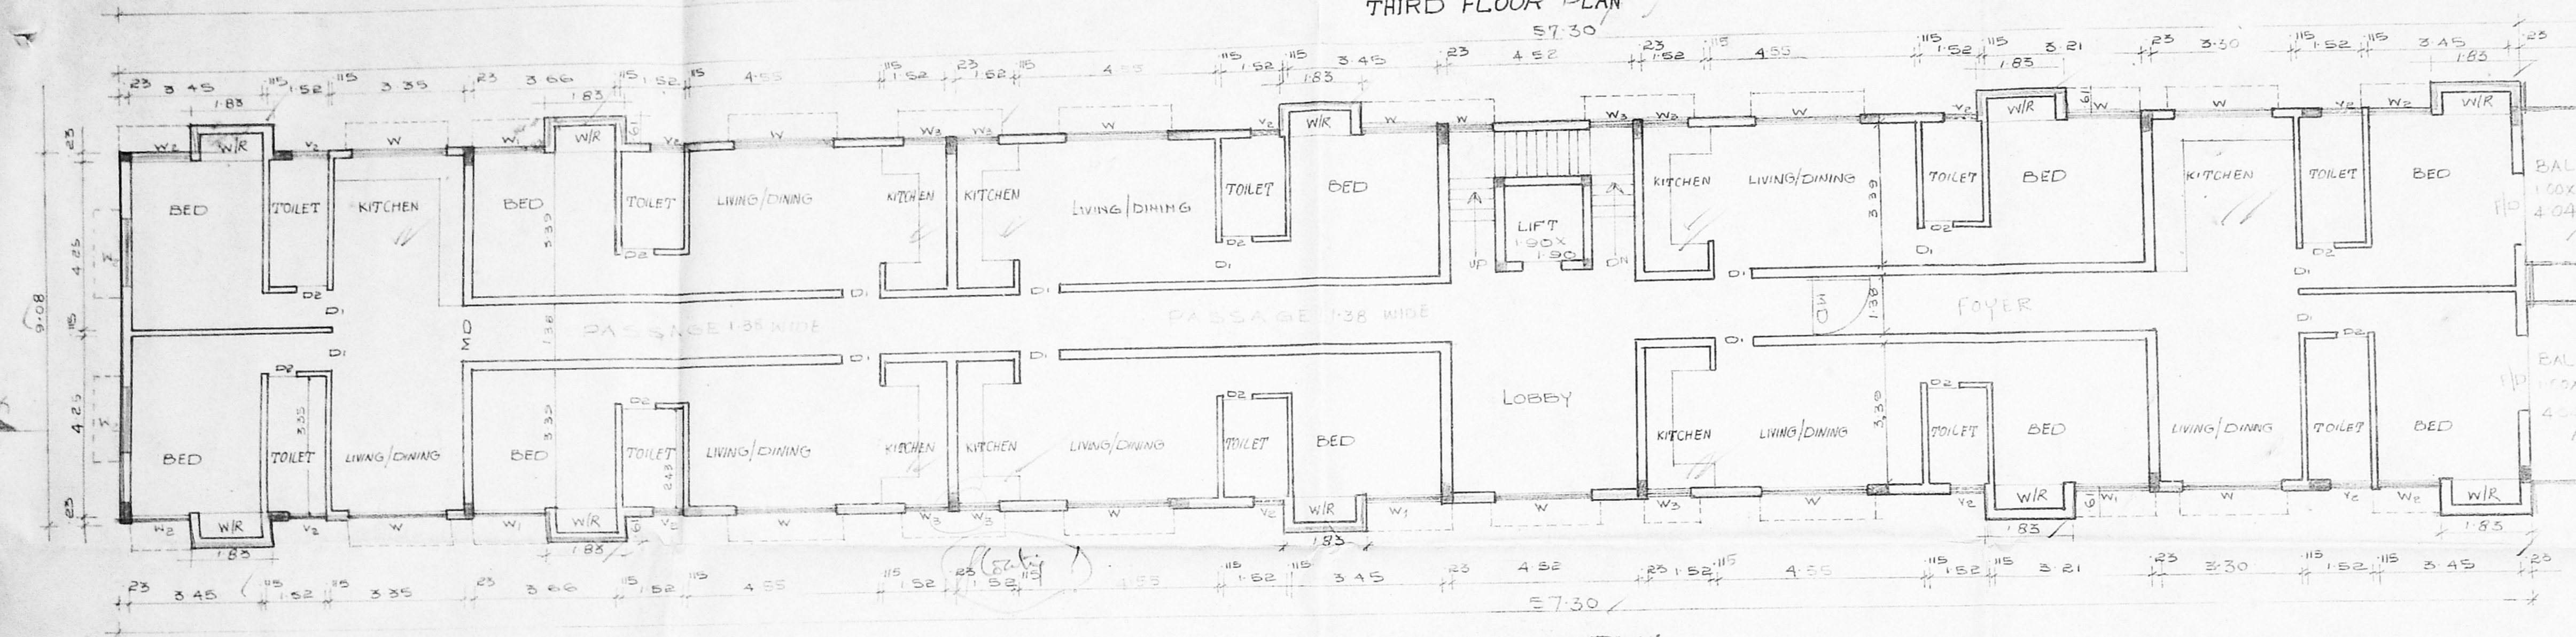


PROPOSED COMMERCIAL CUM
RESIDENTIAL BUILDING AT
DOOR NO:4, KODAMBARKAM
HIGH ROAD, CHENNAI-34.
R.S.NO:3/14
SURVEY NO:3/3, BLOCK NO:1
MYPALORE DIVISION.
SCALE 1:100

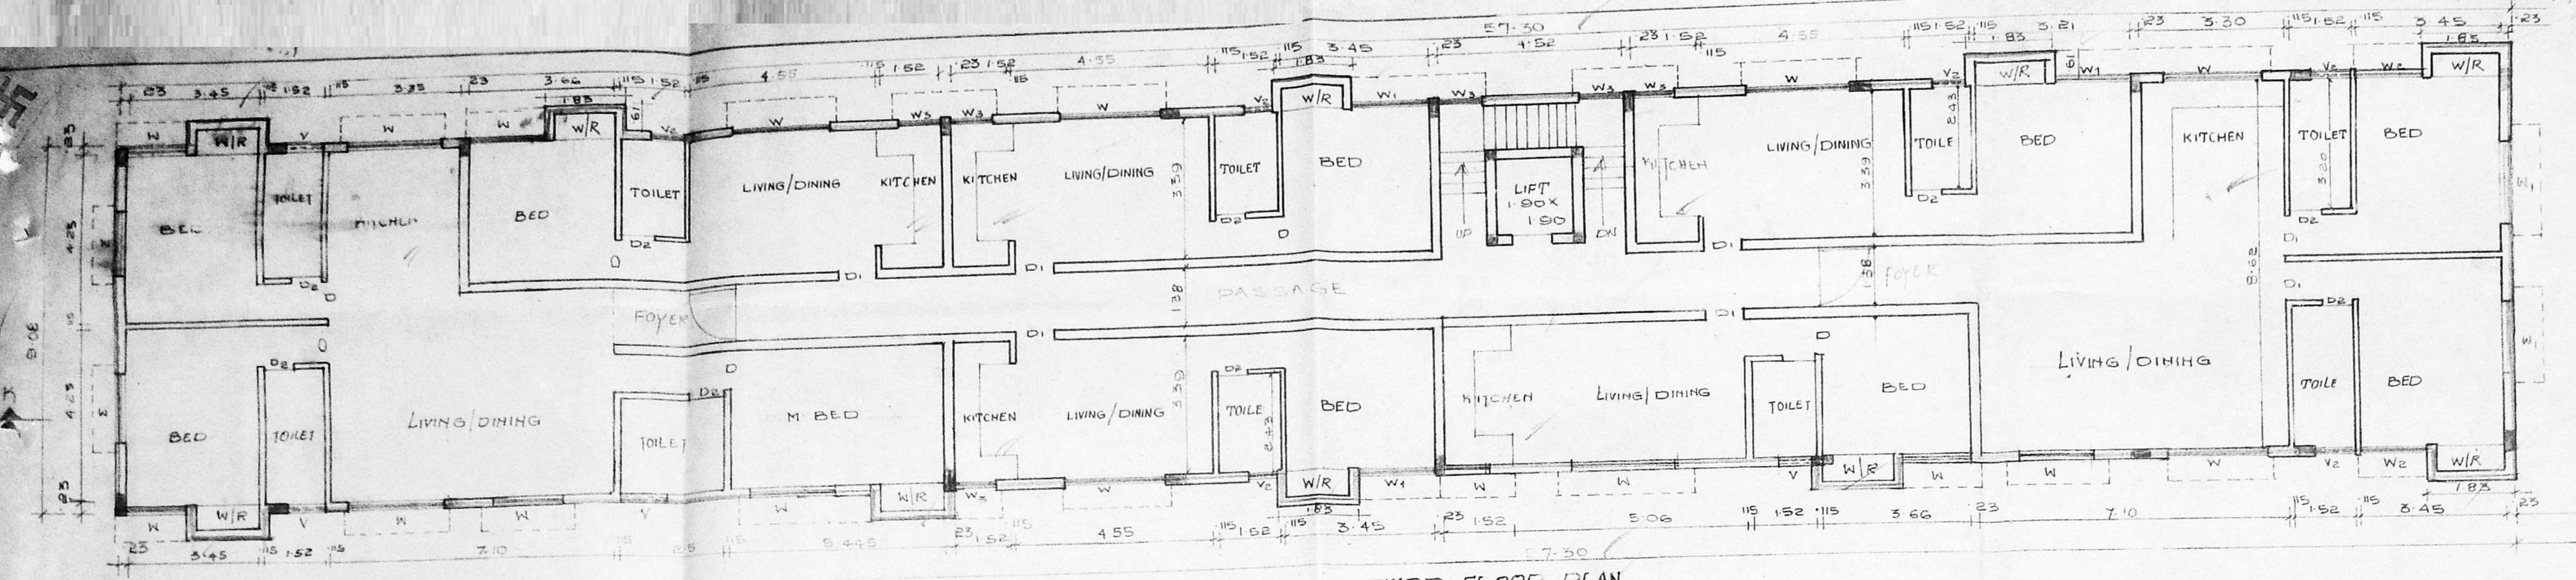

SCHEDULE JOINERY

MD	MAIN DOOR	1.22 X 2.13
D1	DOOR	.91 X 2.13
D2	DOOR	.85 X 2.13
W3	WINDOW	1.22 X 1.37
W2	DO	1.52 X 1.37
W1	DO	1.83 X 1.37
W	DO	2.44 X 1.37
V2	VENTILATOR	.91 X 1.37
V1	DO	2.44 X .61
V	DO	3.05 X .61
FID	FOLDING DOOR	1.83 X 1.37

AREA STATEMENT

PLOT AREA	1428.18
BASEMENT FLOOR AREA	542.42
GROUND FLOOR AREA	482.62
FIRST FLOOR AREA	544.06
SECOND FLOOR AREA	544.06
THIRD FLOOR AREA	535.96
TOTAL BUILTUP AREA	2106.72
F.S.I. ALLOWED (15)	2147.67
F.S.I. PROVIDED (1.415)	2106.72
PLOT COVERAGE	37.52%
NO OF CARPARKING	7 Nos

COLOUR INDEX

PROPOSED	[Symbol]
BOUNDARY	[Symbol]
ROAD	[Symbol]
SEWER LINE	[Symbol]
WATER LINE	[Symbol]

OWNER'S SIGNATURE

[Signature]

LICENSED SURVEYOR


[Signature]

K. SHIVA SRANKAR
LICENSED SURVEYOR
C. A. No/89/12213


CMDA (B)/PP No. 1
C. No. 13/3225/97
Asst. Secretary
P. A. 2/13
A.P. D.P.

APPROVED
SUBJECT TO THE CONDITIONS IN
THIS OFFICE LETTER.
R.S. No. 3/3/14 Date: 2/27
FOR HEAD SECRETARY
CHENNAI METROPOLITAN
DEVELOPMENT AUTHORITY
CHENNAI-600 008.

Revised Plan
 Dt: 20.3.95
 CMDA (B)/PP No. 1
 C. No. 31/39/1/95
 Asst. _____
 Scrutiny
 P. A. 4/26/13
 26/97
 A.P. D.P.
 2/2

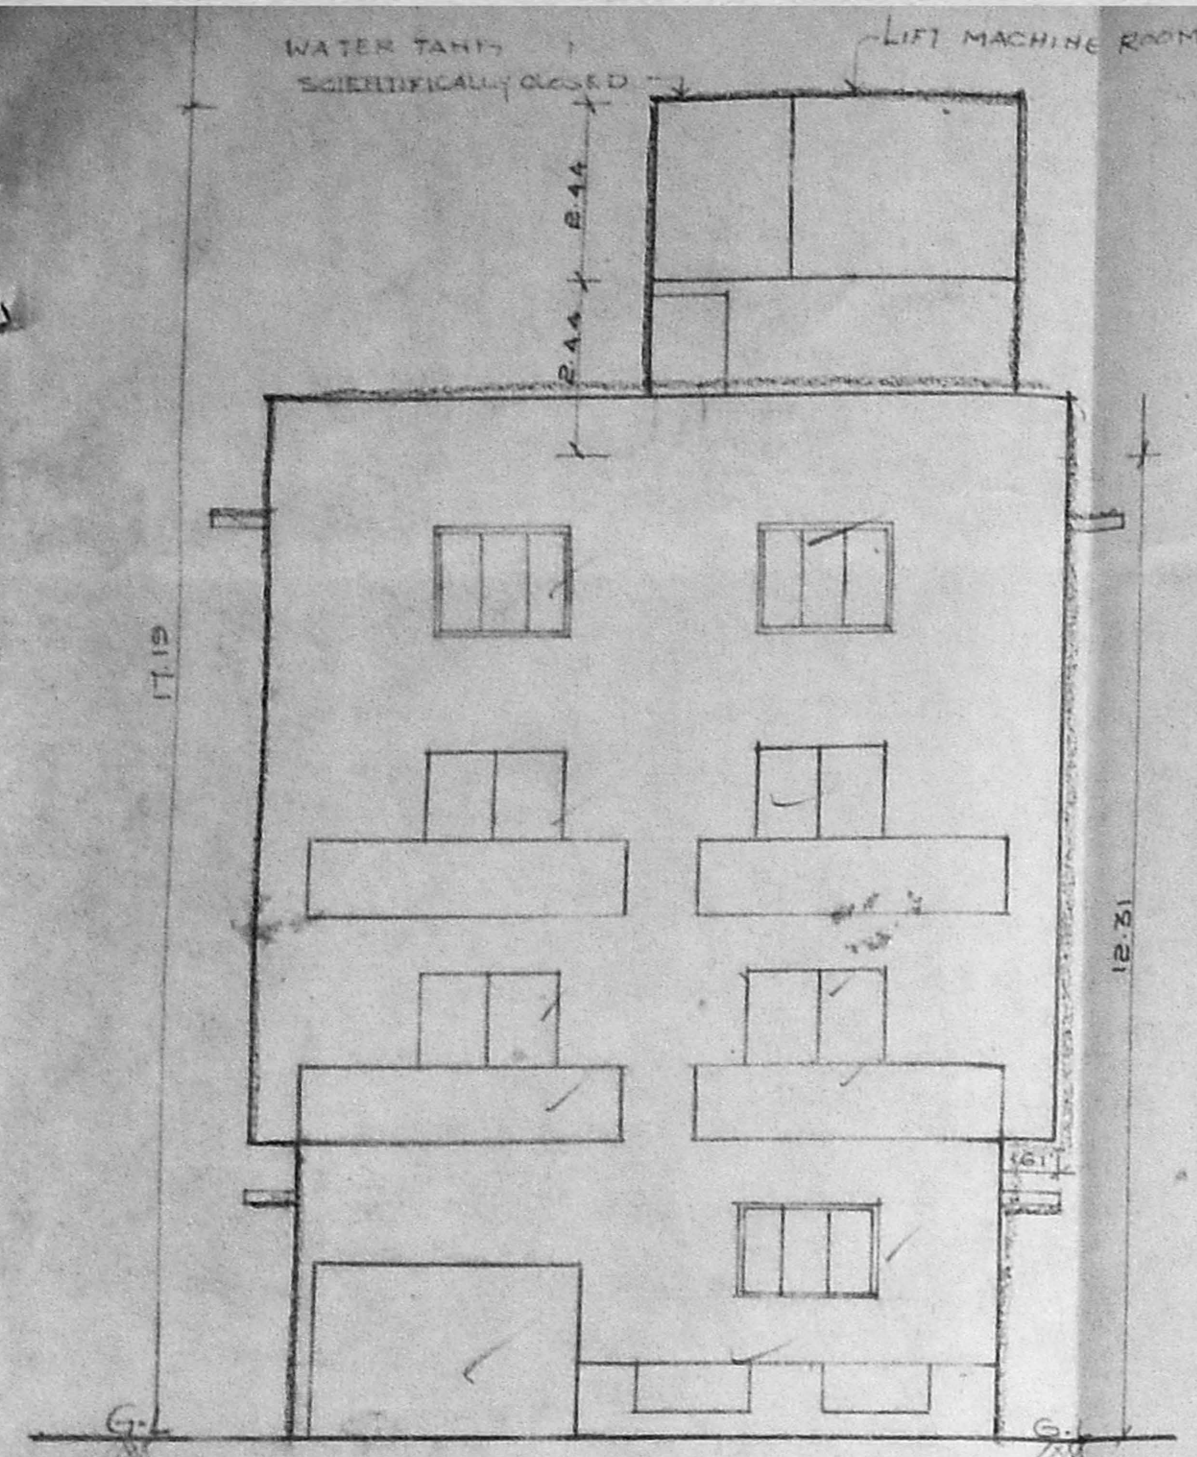


FRONT ELEVATION

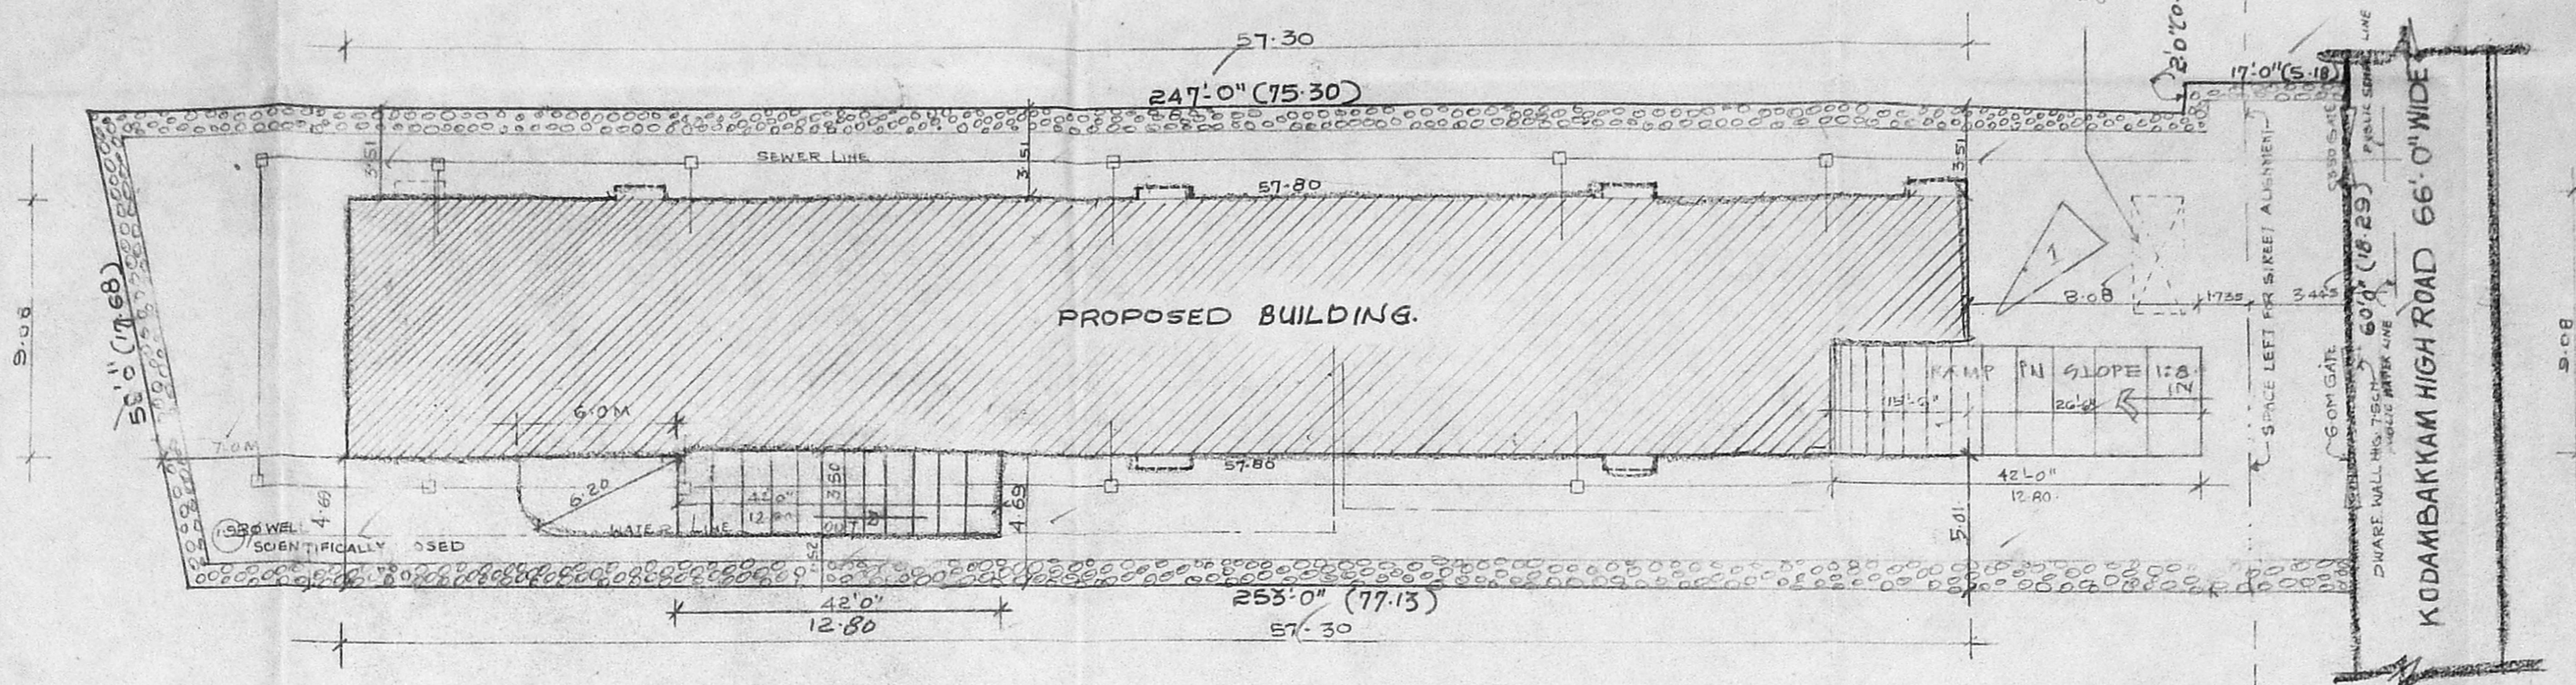


SITE PLAN

SCALE 1:200

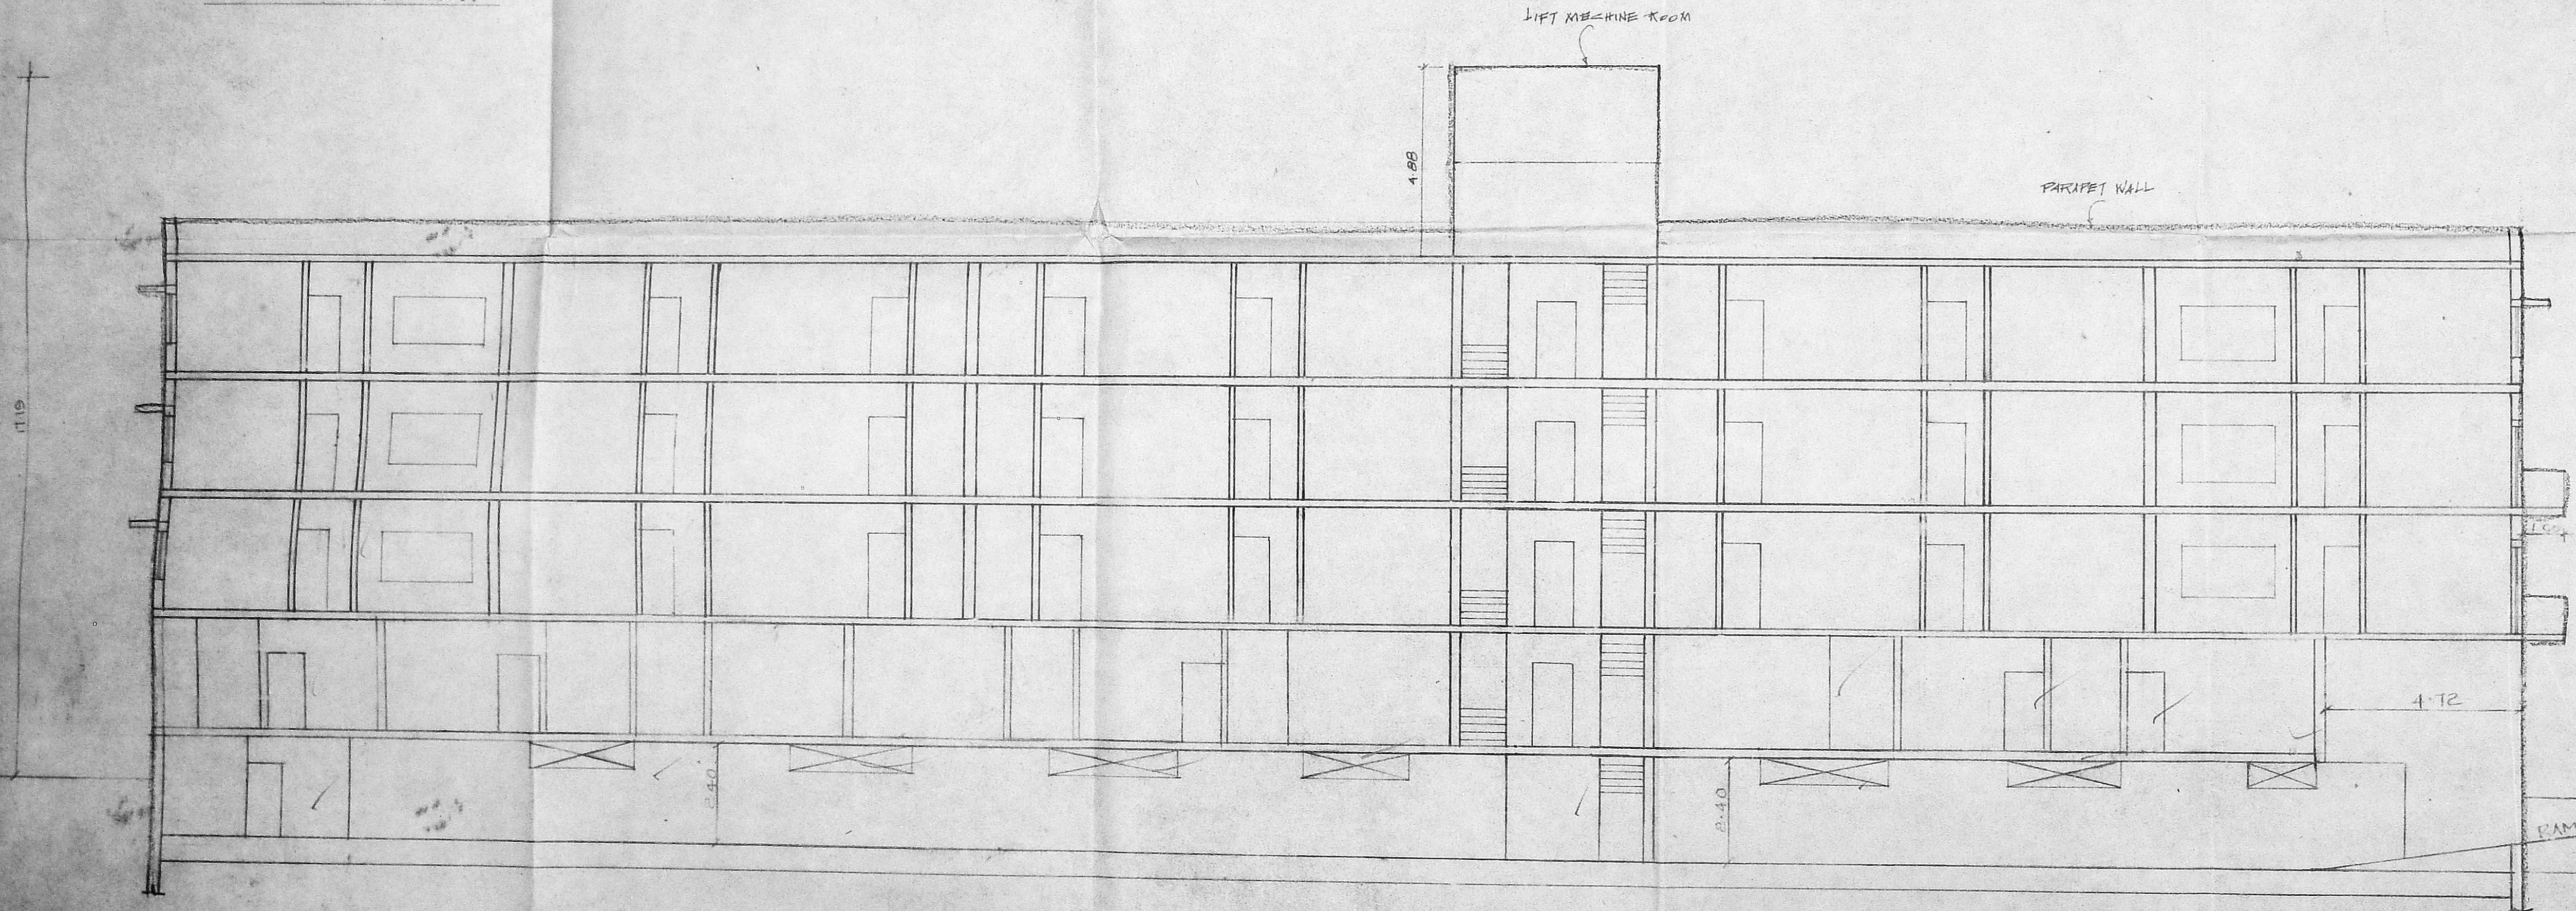

SECTION KK

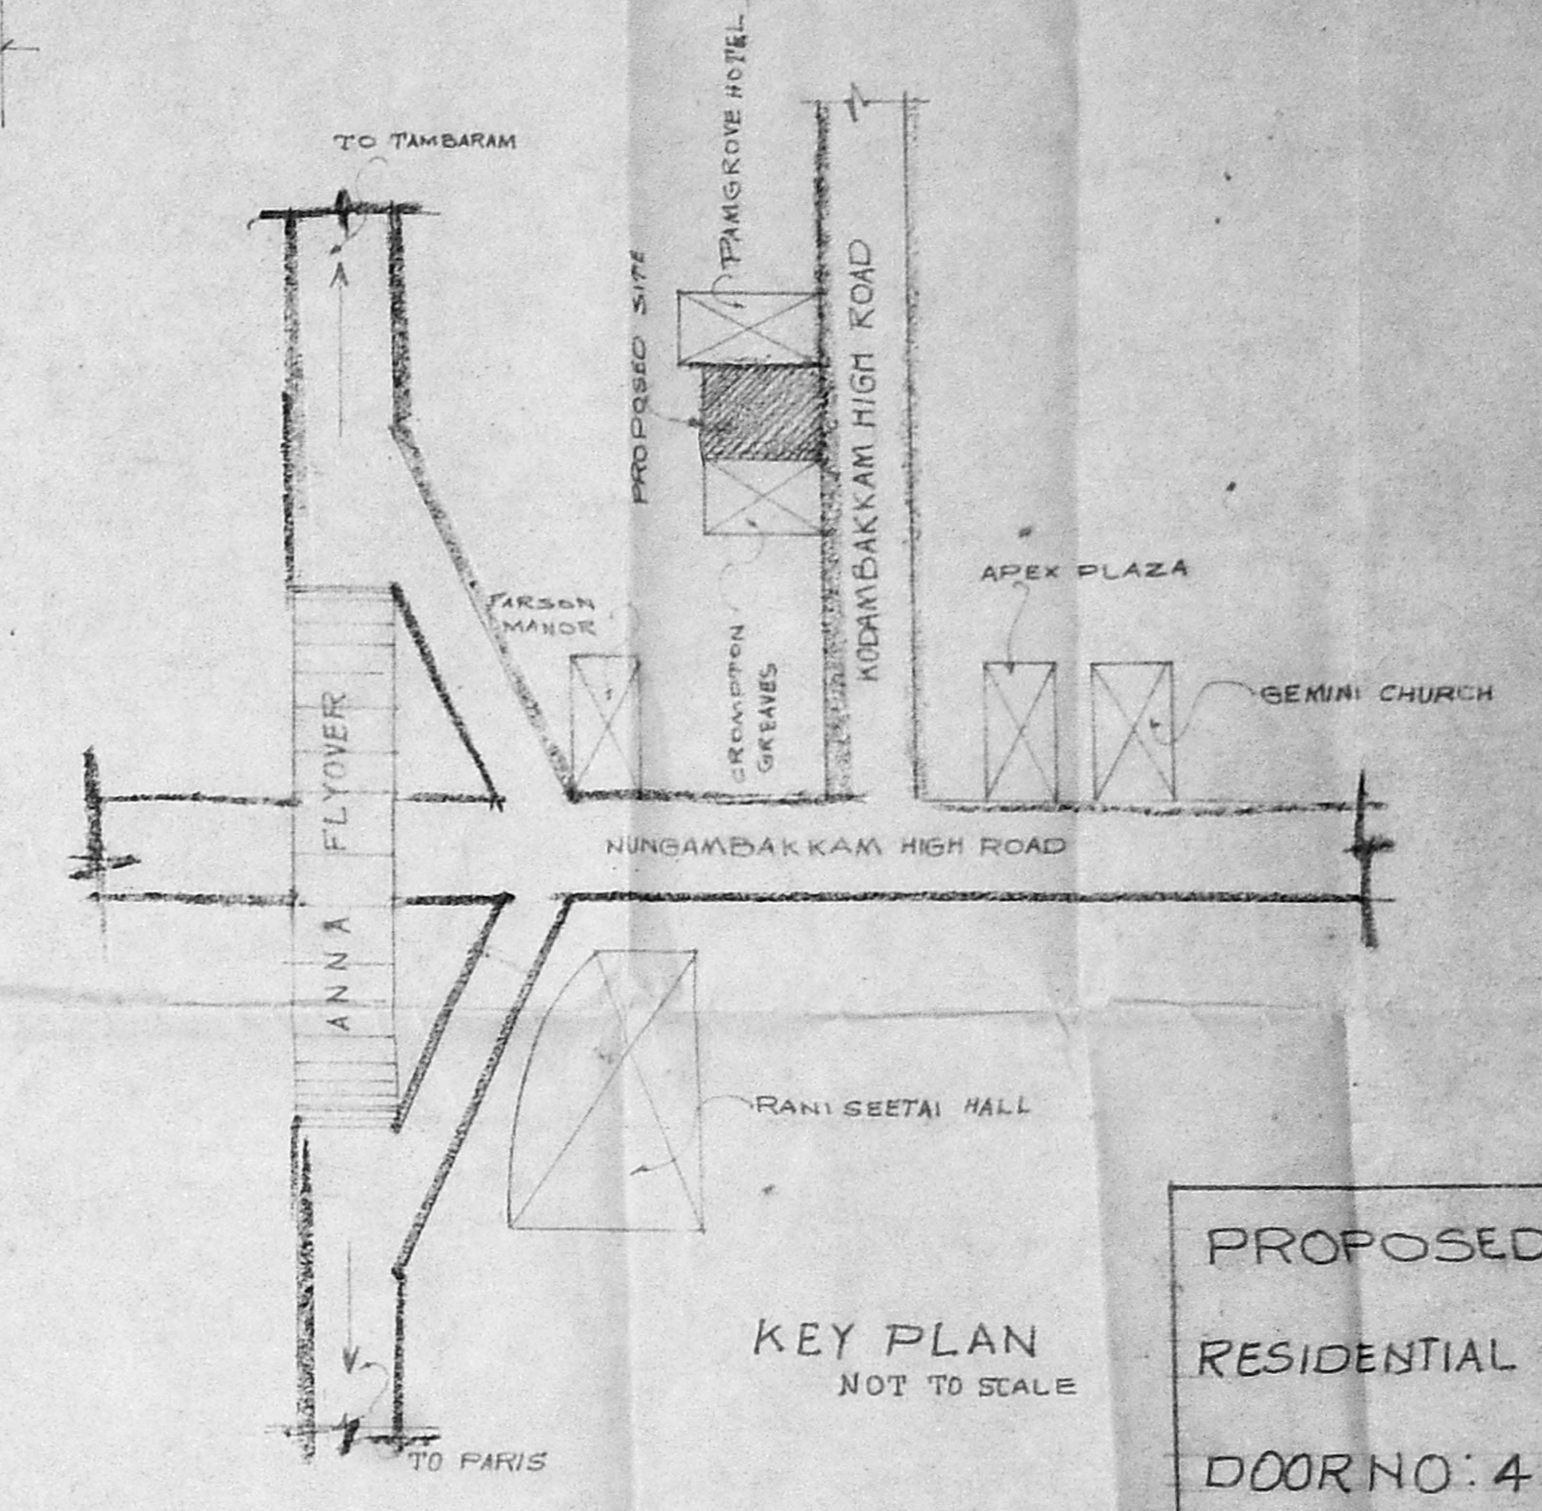

KEY PLAN
 NOT TO SCALE



PROPOSED COMMERCIAL CUM
 RESIDENTIAL BUILDING AT
 DOOR NO: 4 KODAMBAKKAM
 HIGH ROAD CHENNAI - 34
 R.S.NO:3/14
 SURVEY NO:3/3, BLOCK NO.1
 MYLAPORE DIVISION.

COLOUR INDEX

- PROPOSED [Hatched Box]
- BOUNDARY [Dashed Line]
- ROAD [Thick Solid Line]
- WATER LINE [Thin Solid Line]
- SEWER LINE [Thin Solid Line]


OWNER SIGNATURE

[Handwritten Signature]

LICENSED SURVEYOR

[Handwritten Signature]

K. SHIVA SHANKAR
 LICENSED SURVEYOR
 C. A. No. 89/12213

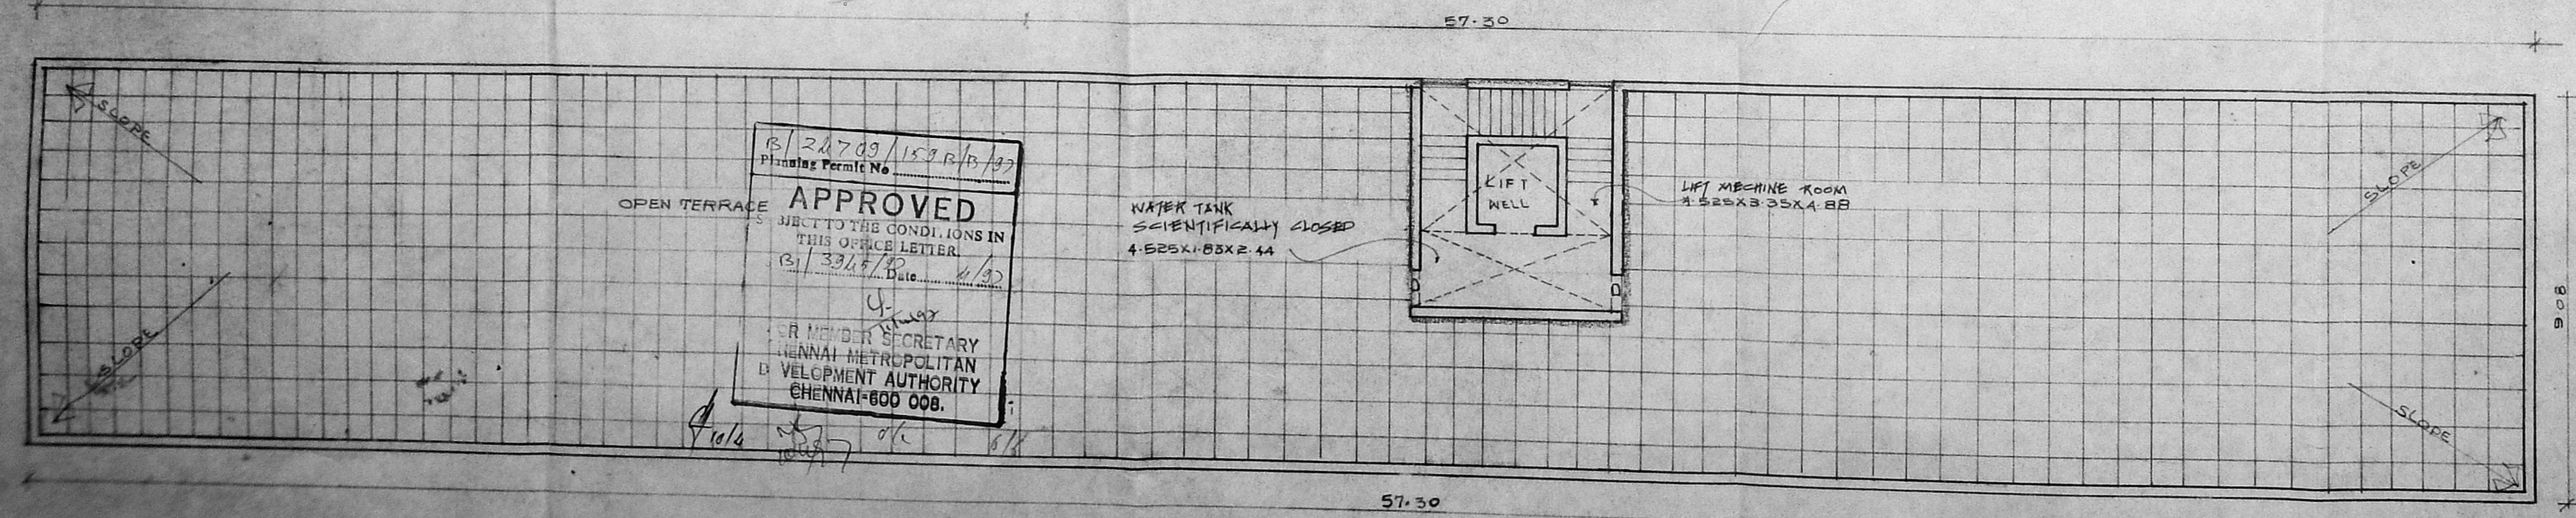

TERRACE FLOOR PLAN

APPROVED
 SUBJECT TO THE CONDITIONS IN
 THIS ORDER LETTER.
 31/33/1/95 Date: 4/3/95
 U. S. S. S. S.
 MEMBER SECRETARY
 CHENNAI METROPOLITAN
 DEVELOPMENT AUTHORITY
 CHENNAI-600 008.

WATER TANK
 SCIENTIFICALLY CLOSED
 4.525X1.88X2.44

LIFT MACHINE ROOM
 4.525X3.35X4.88