

PLAN SHOWING THE PROPOSED RESIDENTIAL BUILDING AT DOOR NO - 84,
 BAJANAI KOIL STREET, CHOLLAIMEDU, CHENNAI - 94. S.NO - 94 | 3 / OF PULIYUR
 VILLAGE, BLOCK-NO-10. DIV NO - 65. ZONE - 05

SPECIFICATIONS

FOUNDATION SHALL BE OF R.C.C COLUMN
 Revised Plan
 BRICK WORK IN C.M 1:5
 PLASTERING IN C.M 1:4
 WEATHERING COURSE TWO COURSE
 OF BITUMEN WITH PLAT TILES ABOVE.
 R.C.C LINTEL WITH SUNSHADE IN 1:2:4

CMDA (B) P.P. NO. 6
 C.No. 34/238/97
 Asst. 23/3/97
 Scrutiny 15/6
 P.A. 15/6

JOINERY

NO.	DESCRIPTION	SIZE	QTY
D	DOOR	3-3 X 7-0	1000 X 2135
D1	DOOR	3-0 X 7-0	915 X 2135
D2	DOOR	2-6 X 7-0	750 X 2135
W	WINDOW	4-0 X 4-6	122.0 X 1372
V	VENTILATOR	3-0 X 2-6	915 X 750

AREA STATEMENT SQ FT SQ M


DESCRIPTION	SQ FT	SQ M
TOTAL PLOT AREA	5794.00	538.20
GROUND FLOOR AREA	2197.20	204.10
FIRST FLOOR AREA	2287.20	212.40
SECOND FLOOR AREA	2287.20	212.40
THIRD FLOOR AREA	1137.50	105.60
TOTAL FLOOR AREA	7909.10	734.50
PLOT COVERAGE	37.9	
F.S.I	1.36	

LEGEND


PROPOSED	[Symbol]
ROAD	[Symbol]
BOUNDARY	[Symbol]
SEWER LINE	[Symbol]
SCALE: 1"=8'-0" [1:100]	DATE: 24-4-97
DRAWN: S. POONGODI	DRG. NO: 304 97

OWNER
 [S.S. MOHAMED IBRAHIM]


LICENSED SURVEYOR
 S. Duraiswami
 B.E., A.M.I.S.E., F.I.V., F.I.A., Arch.
 Chartered Engineer, Valuer, Industrial Consultant &
 Registered Surveyor, Civil Engineer &
 Licensed Surveyor, Chennai of Madras.
 14, 'S' Viasek Kilpaik Garden Colony Extra,
 Madras-600 010. Ph. No. 612683. Off: 8267360

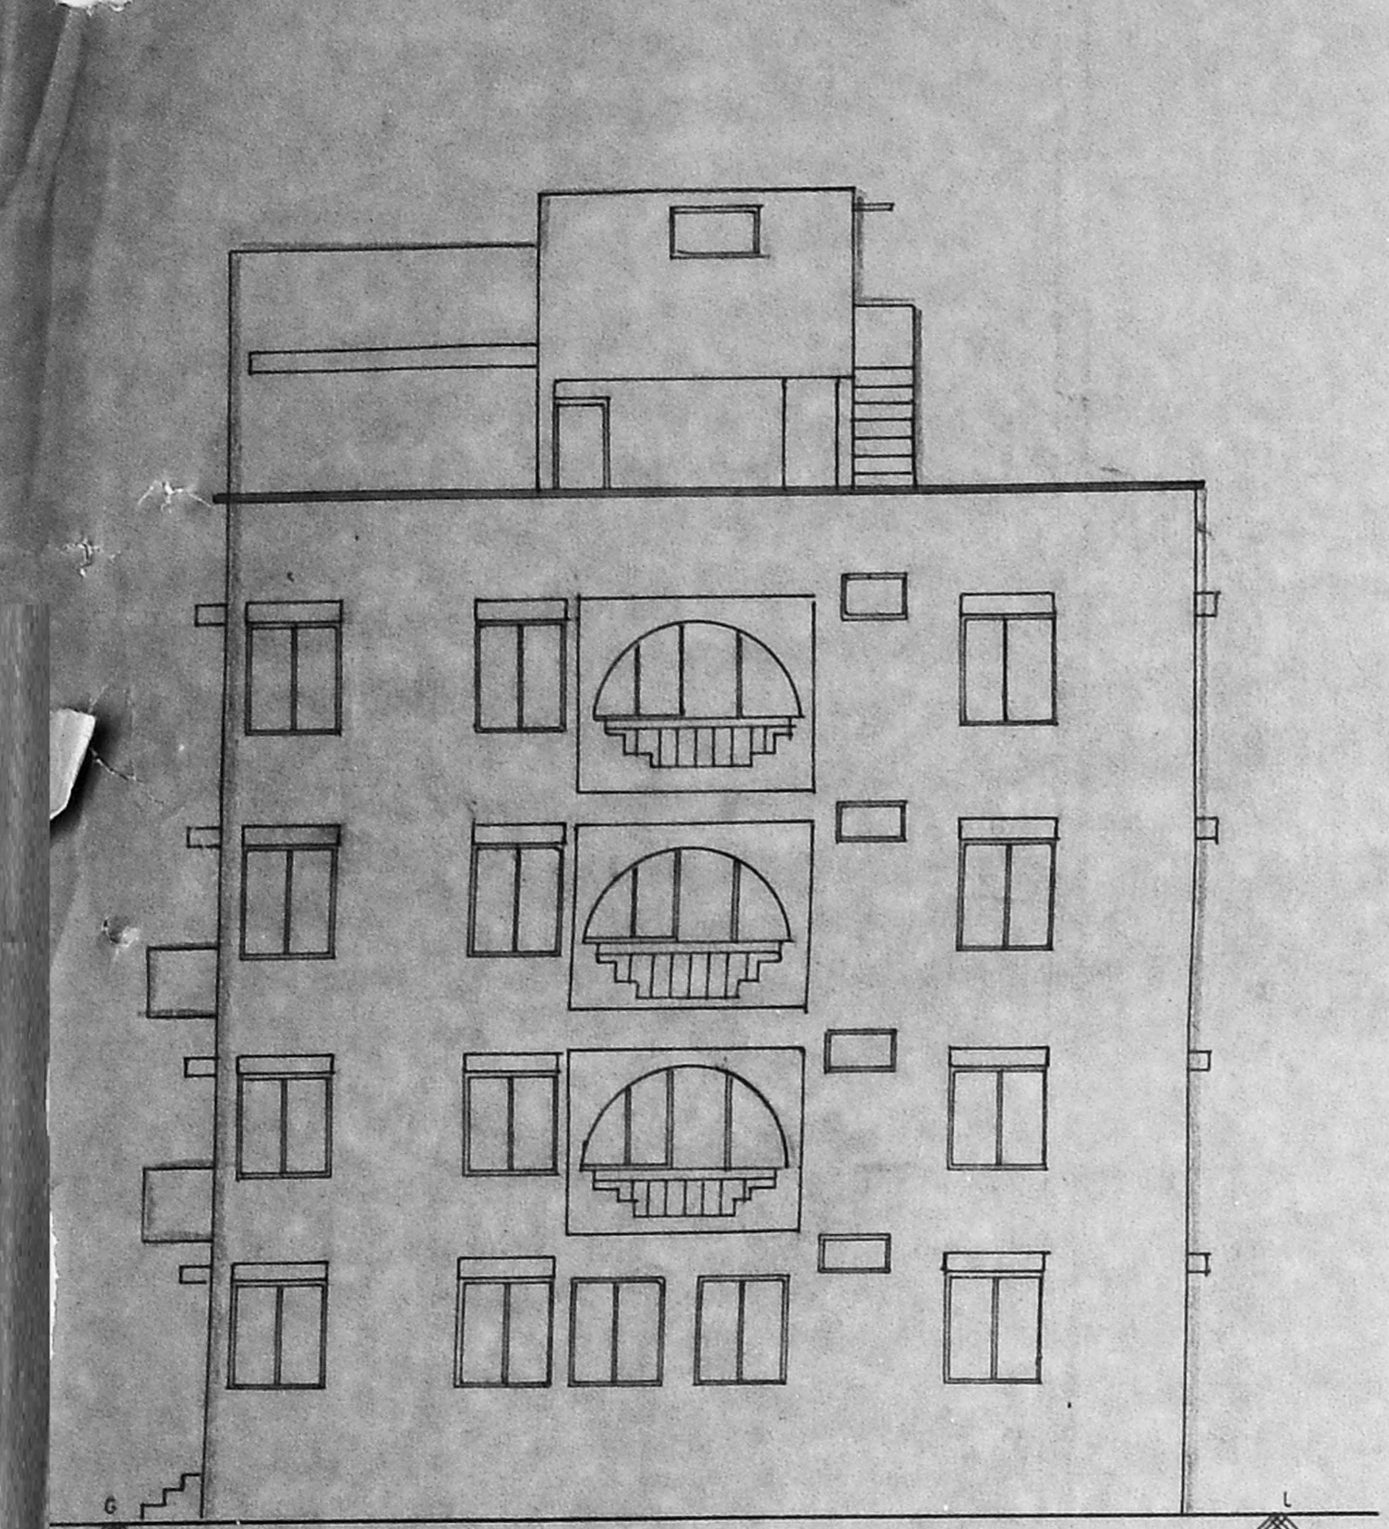


ELEVATION

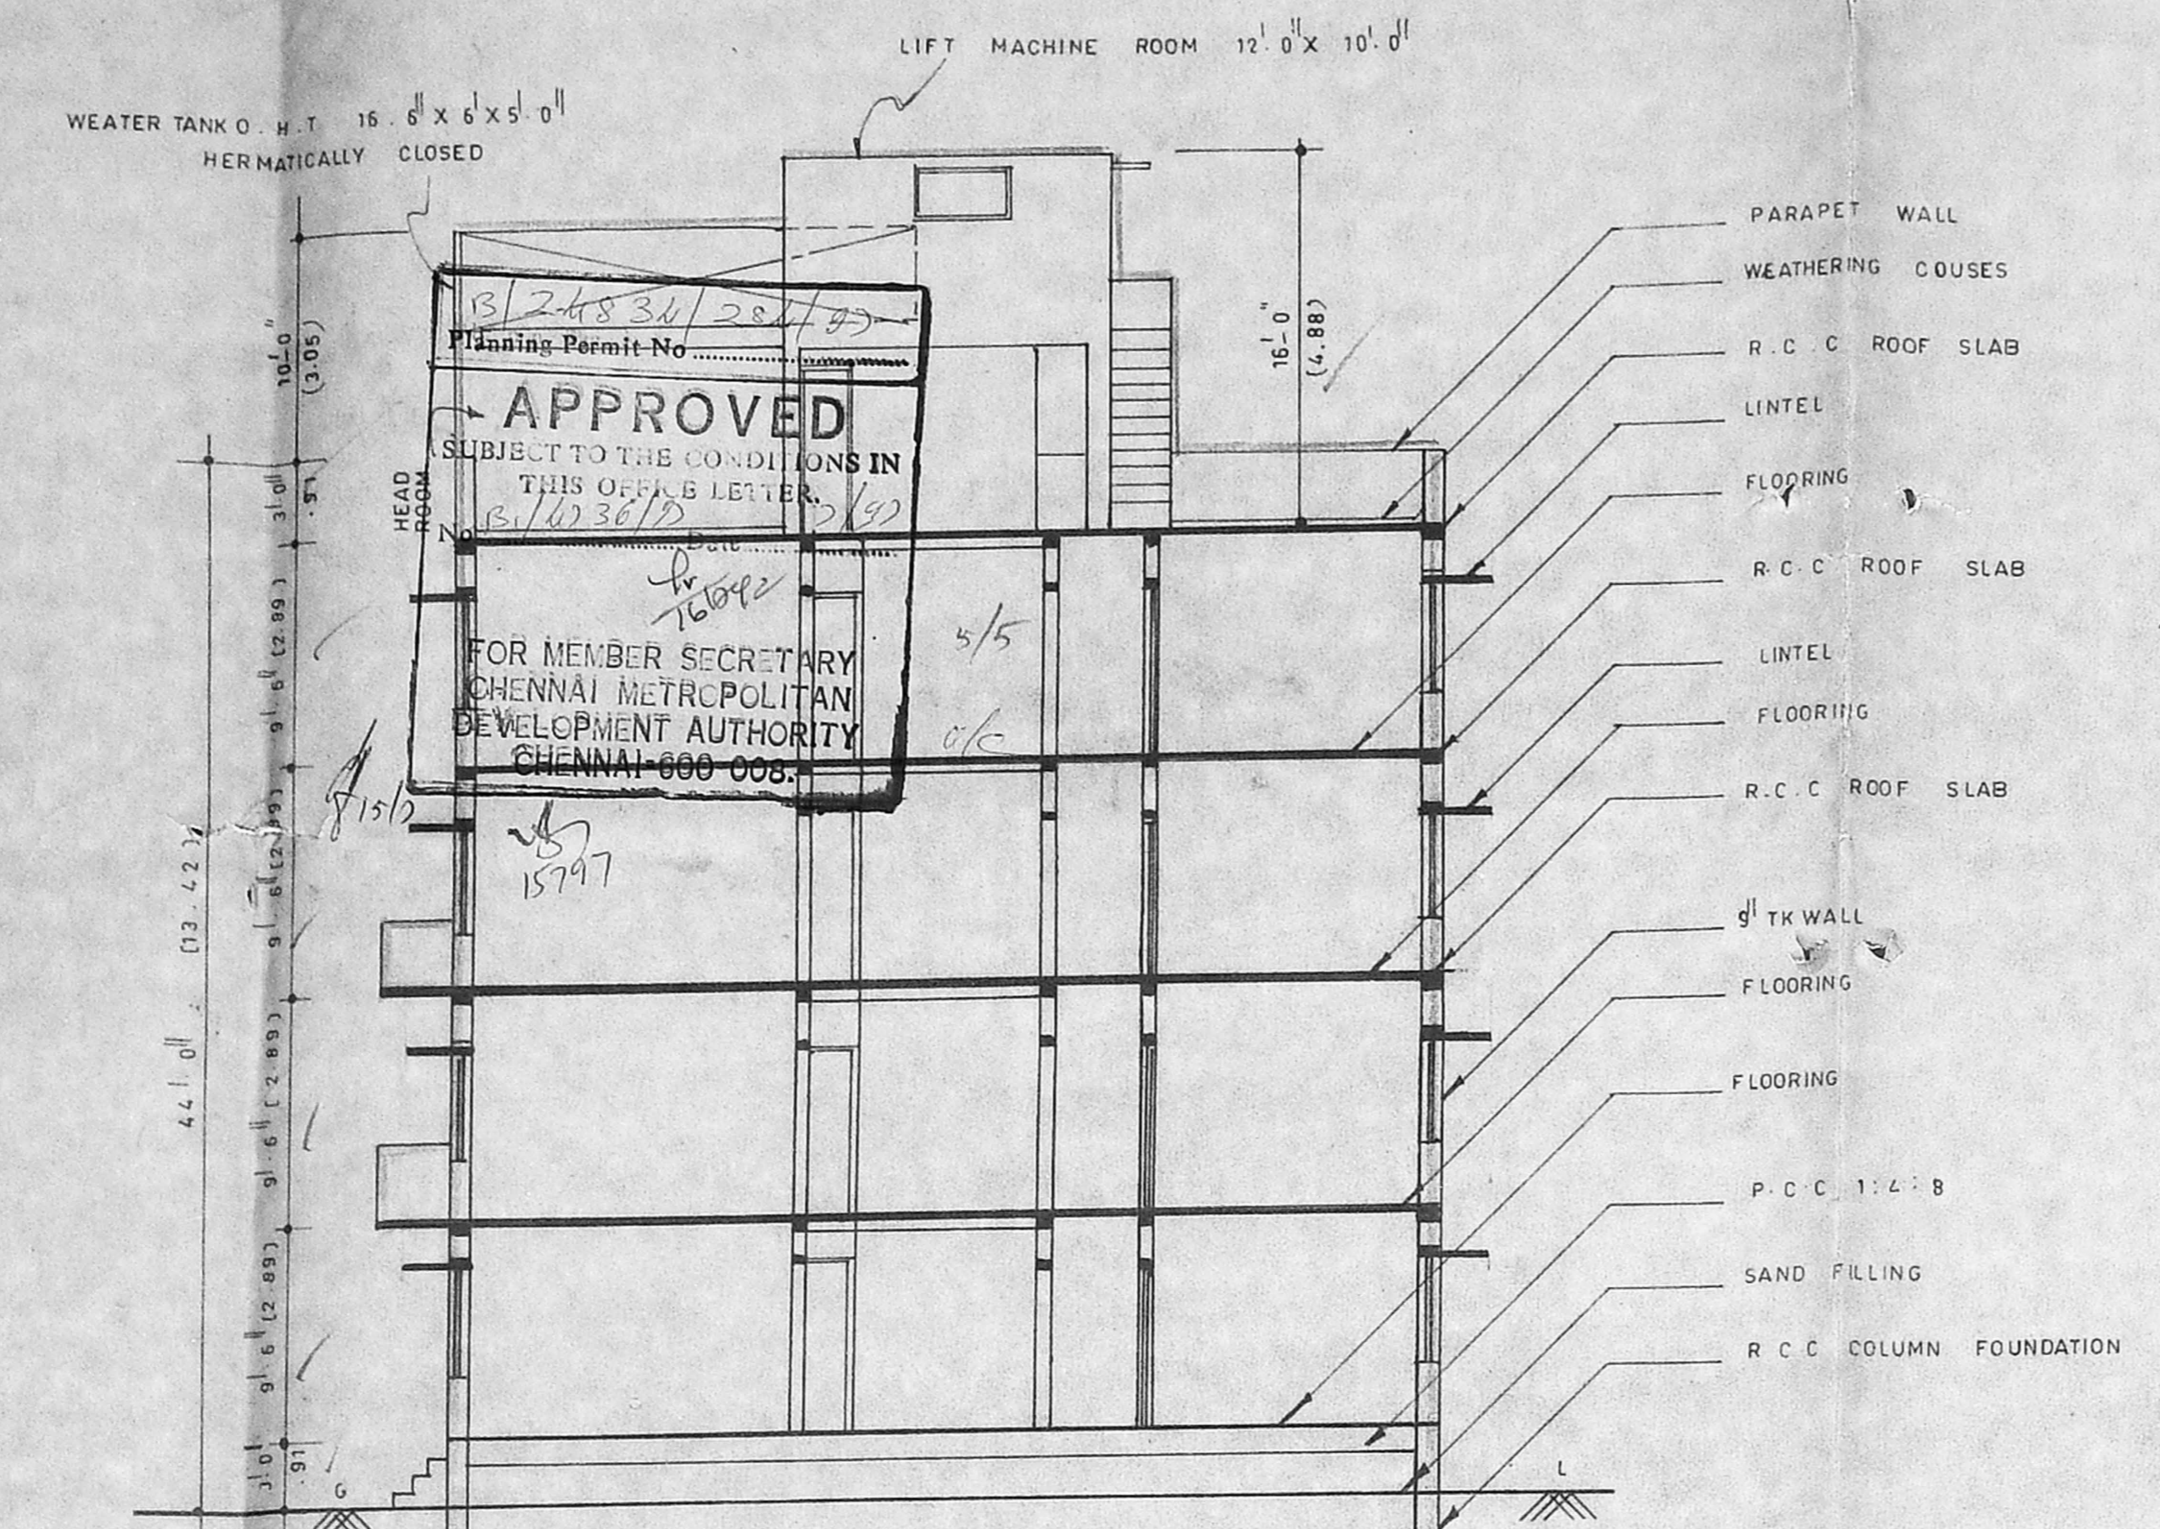


SECTION ON X X

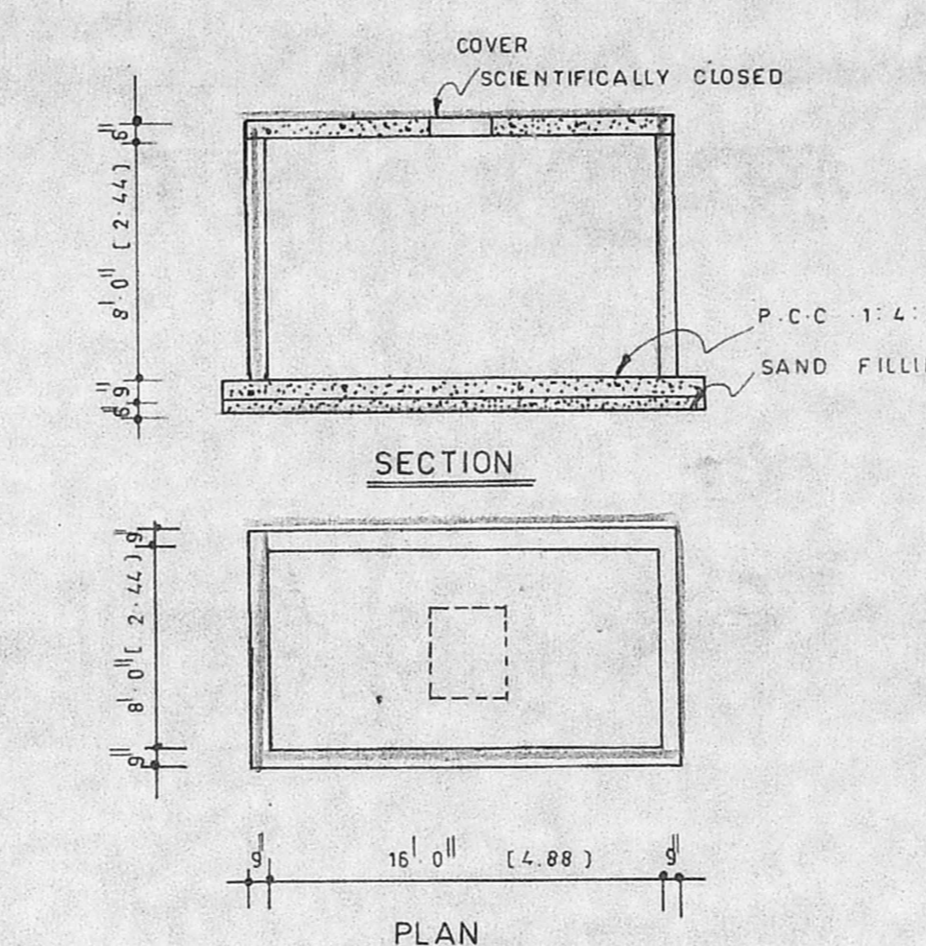


SUMP DETAILS

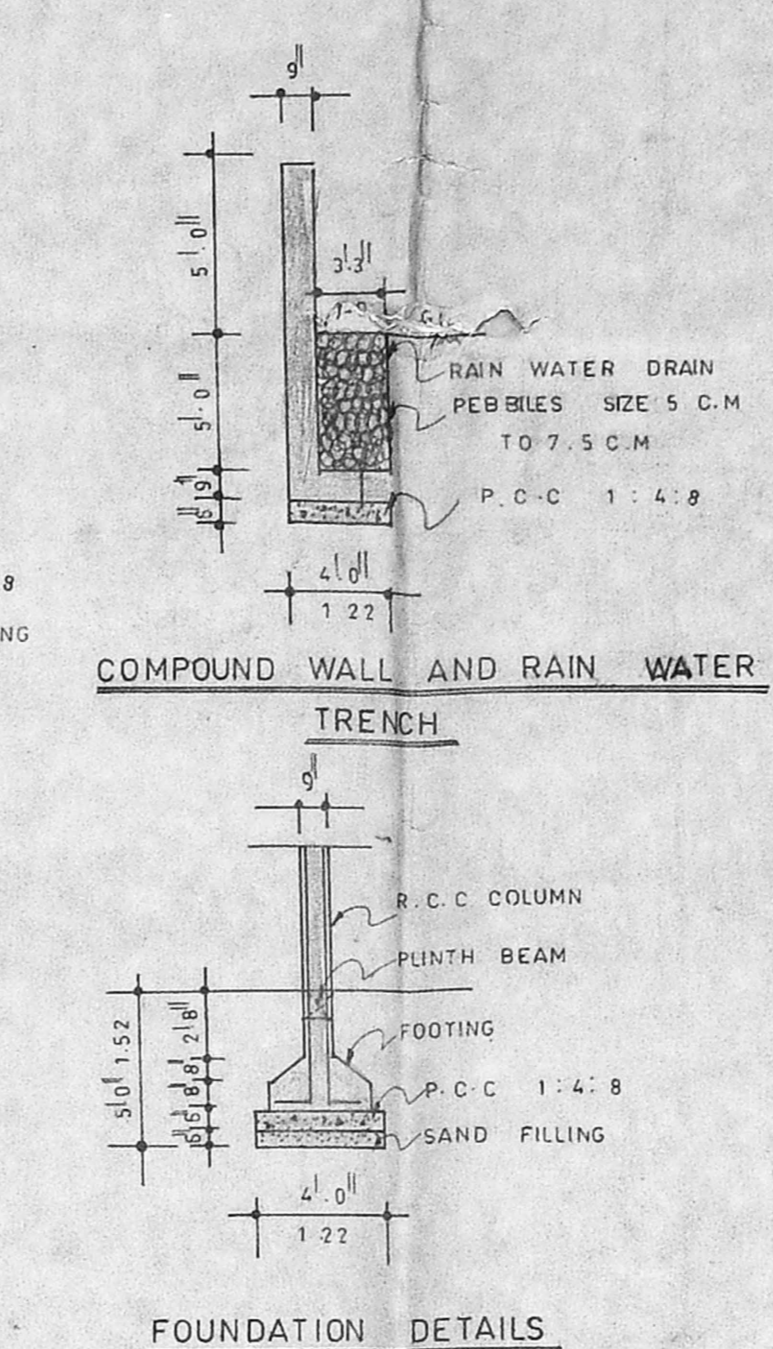


FOUNDATION DETAILS

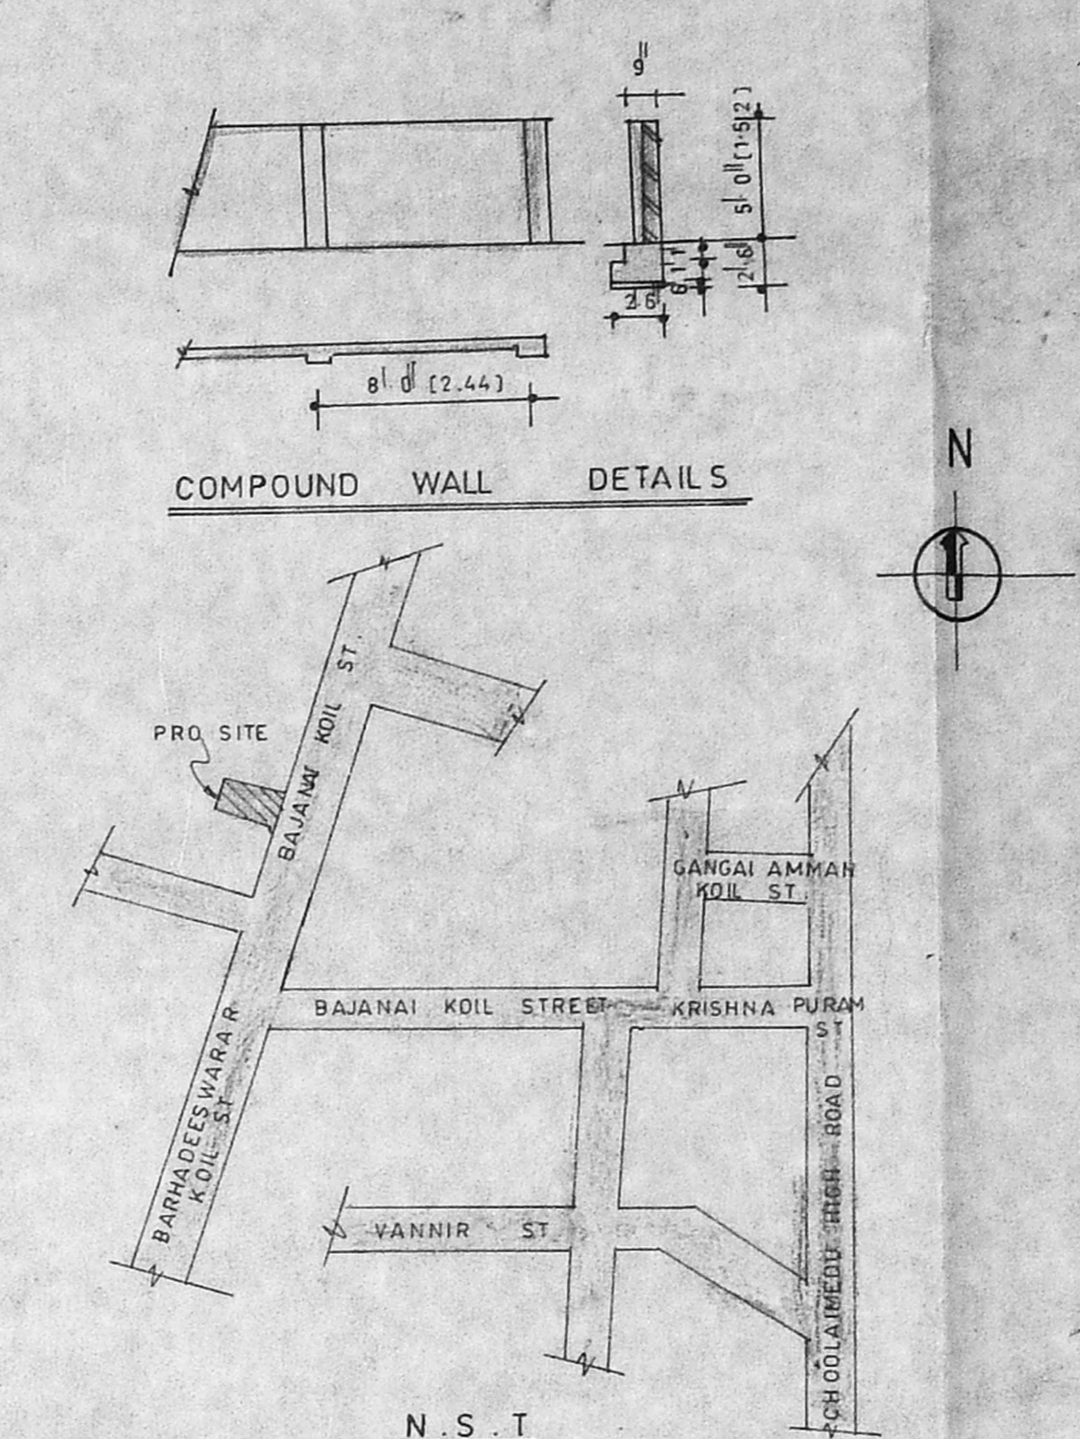


KEY PLAN

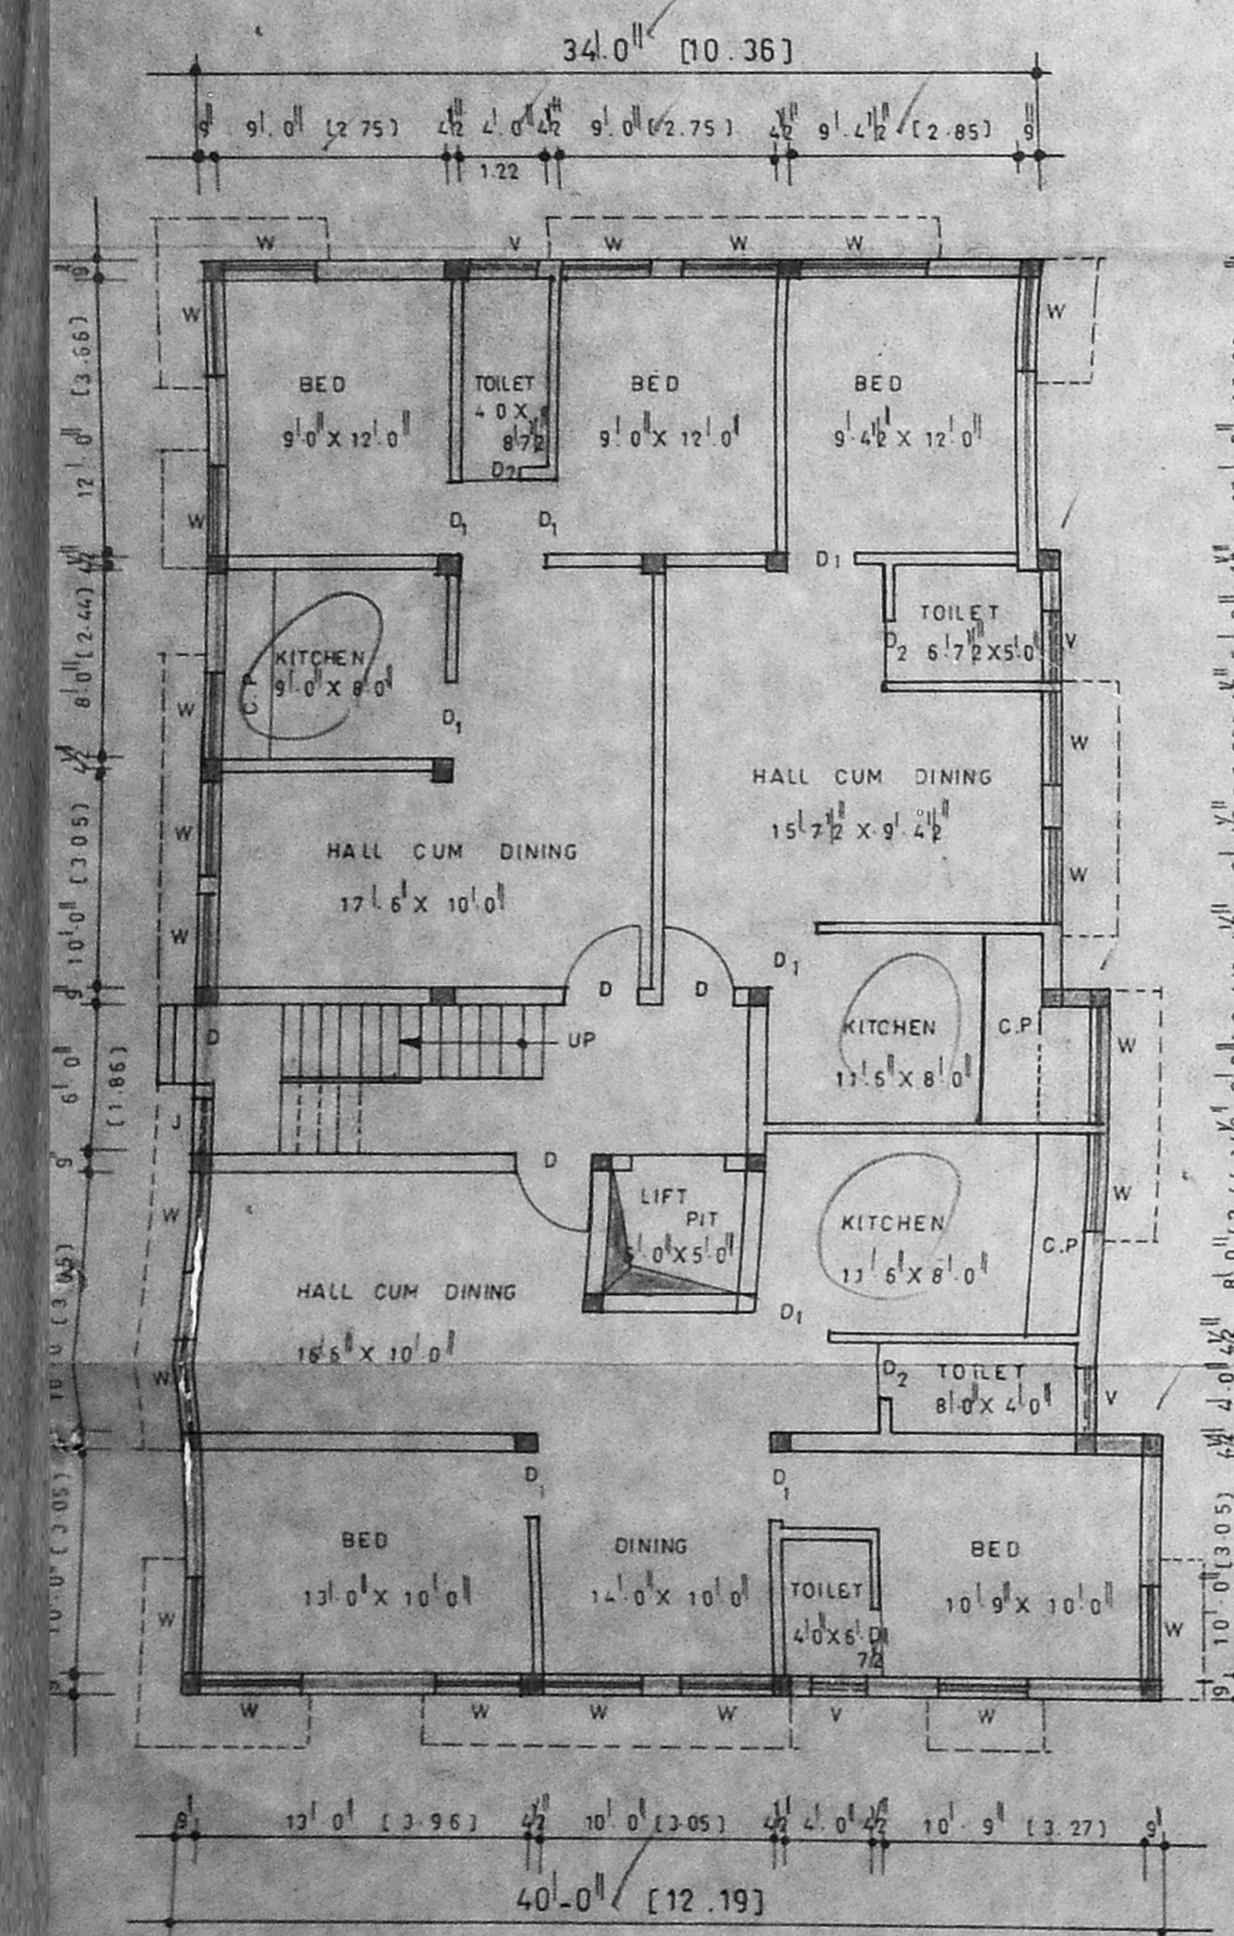


GROUND FLOOR PLAN

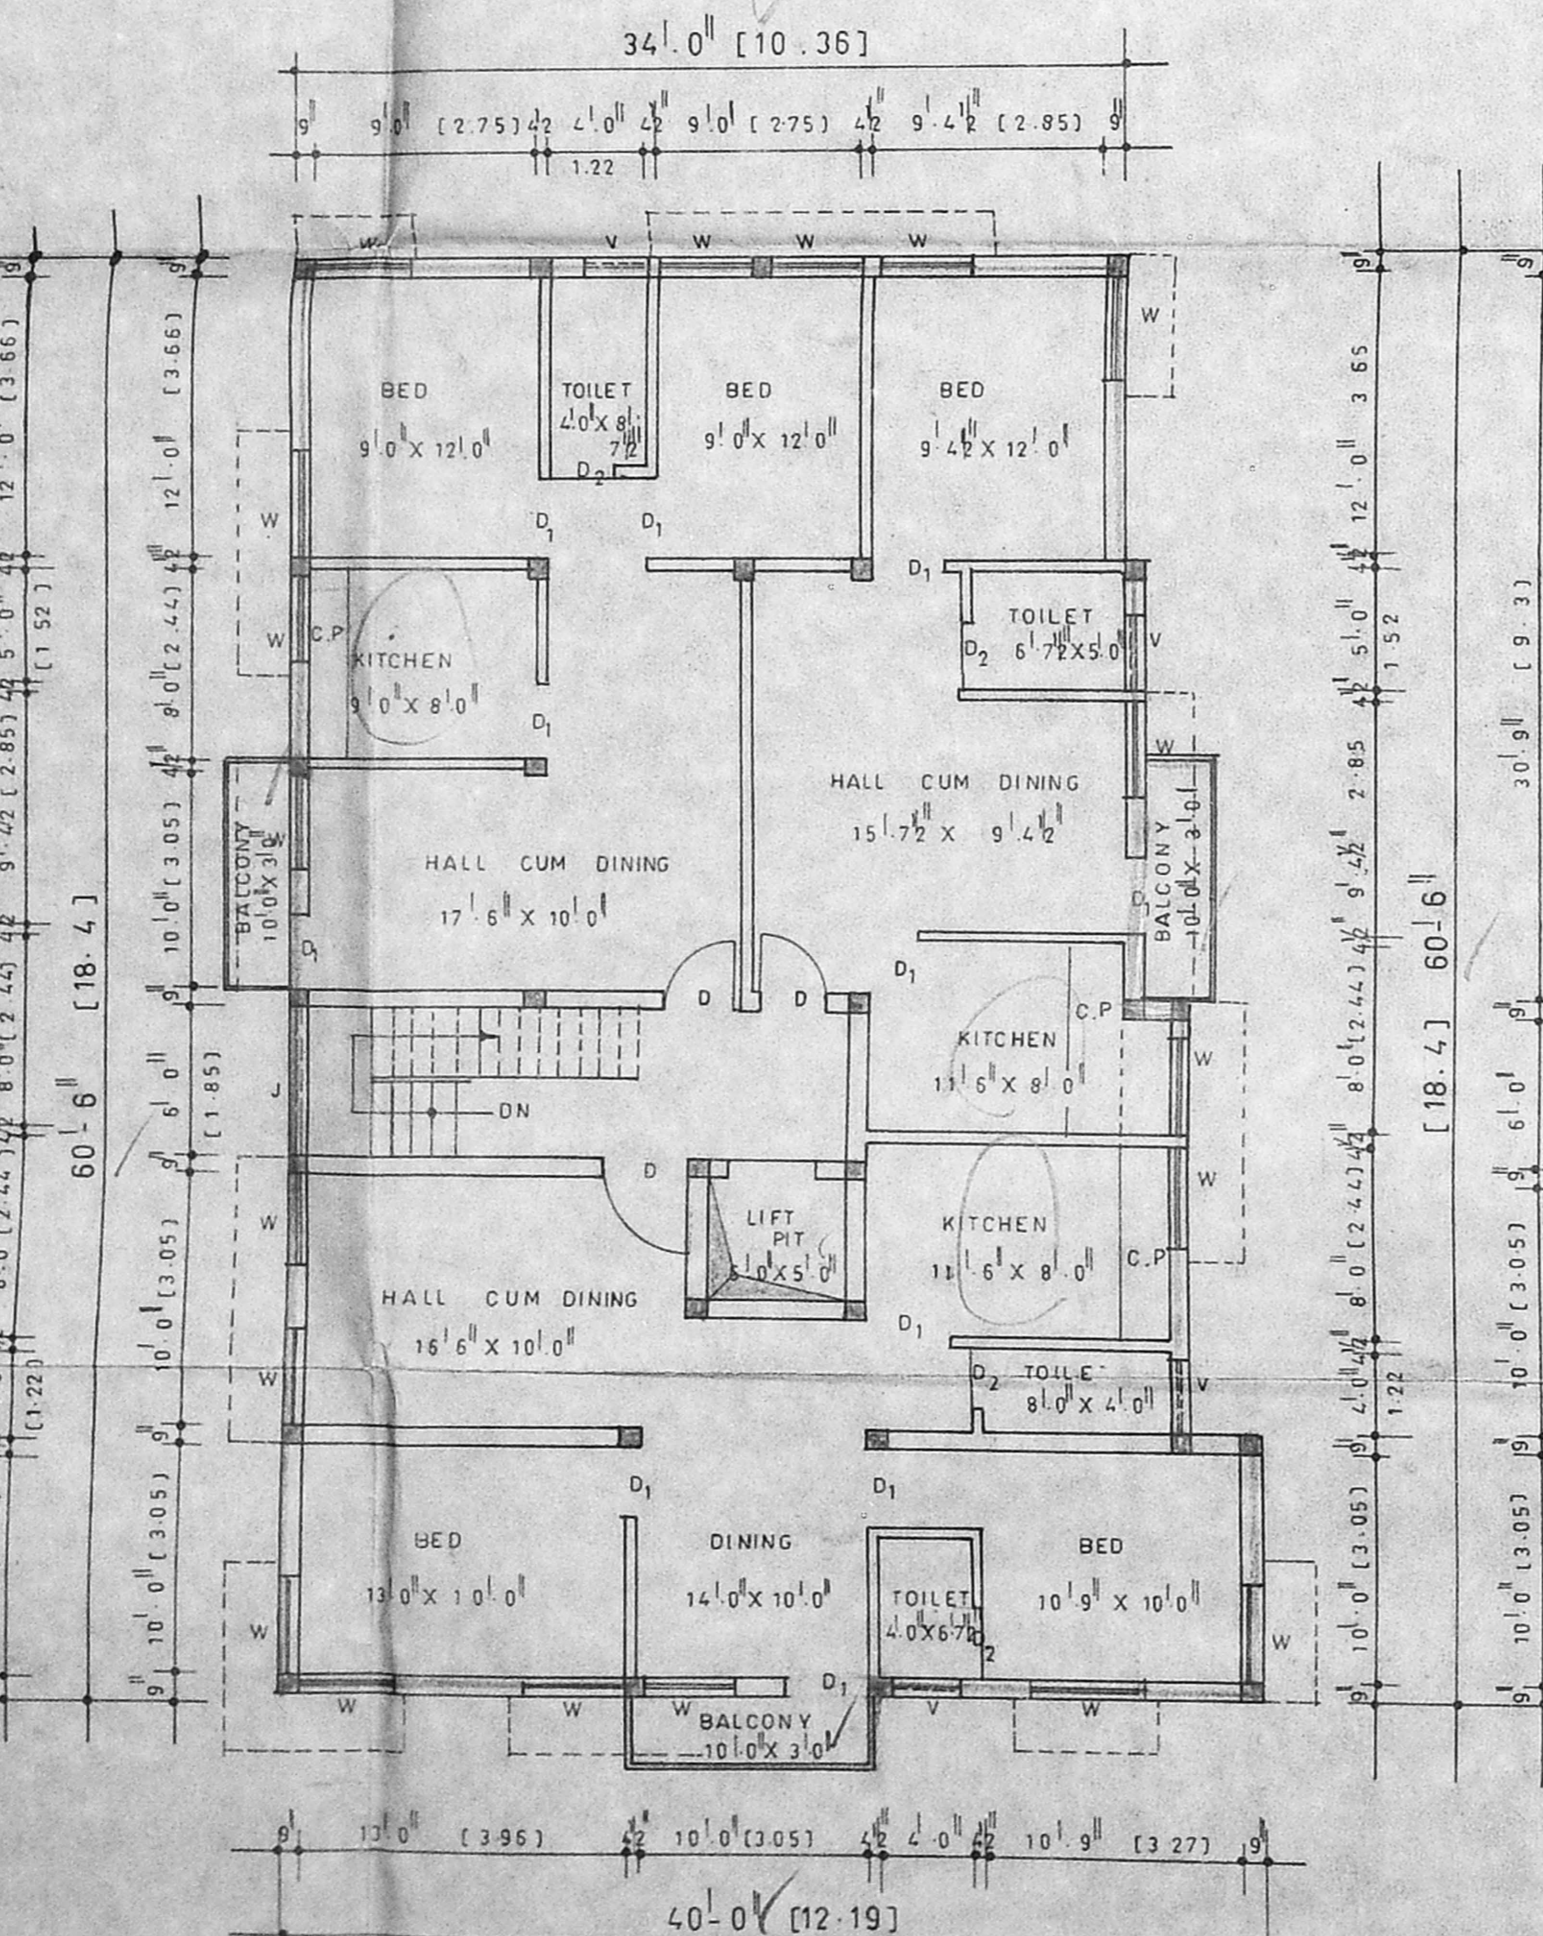


TYPICAL PLAN
 FIRST AND SECOND FLOOR PLAN

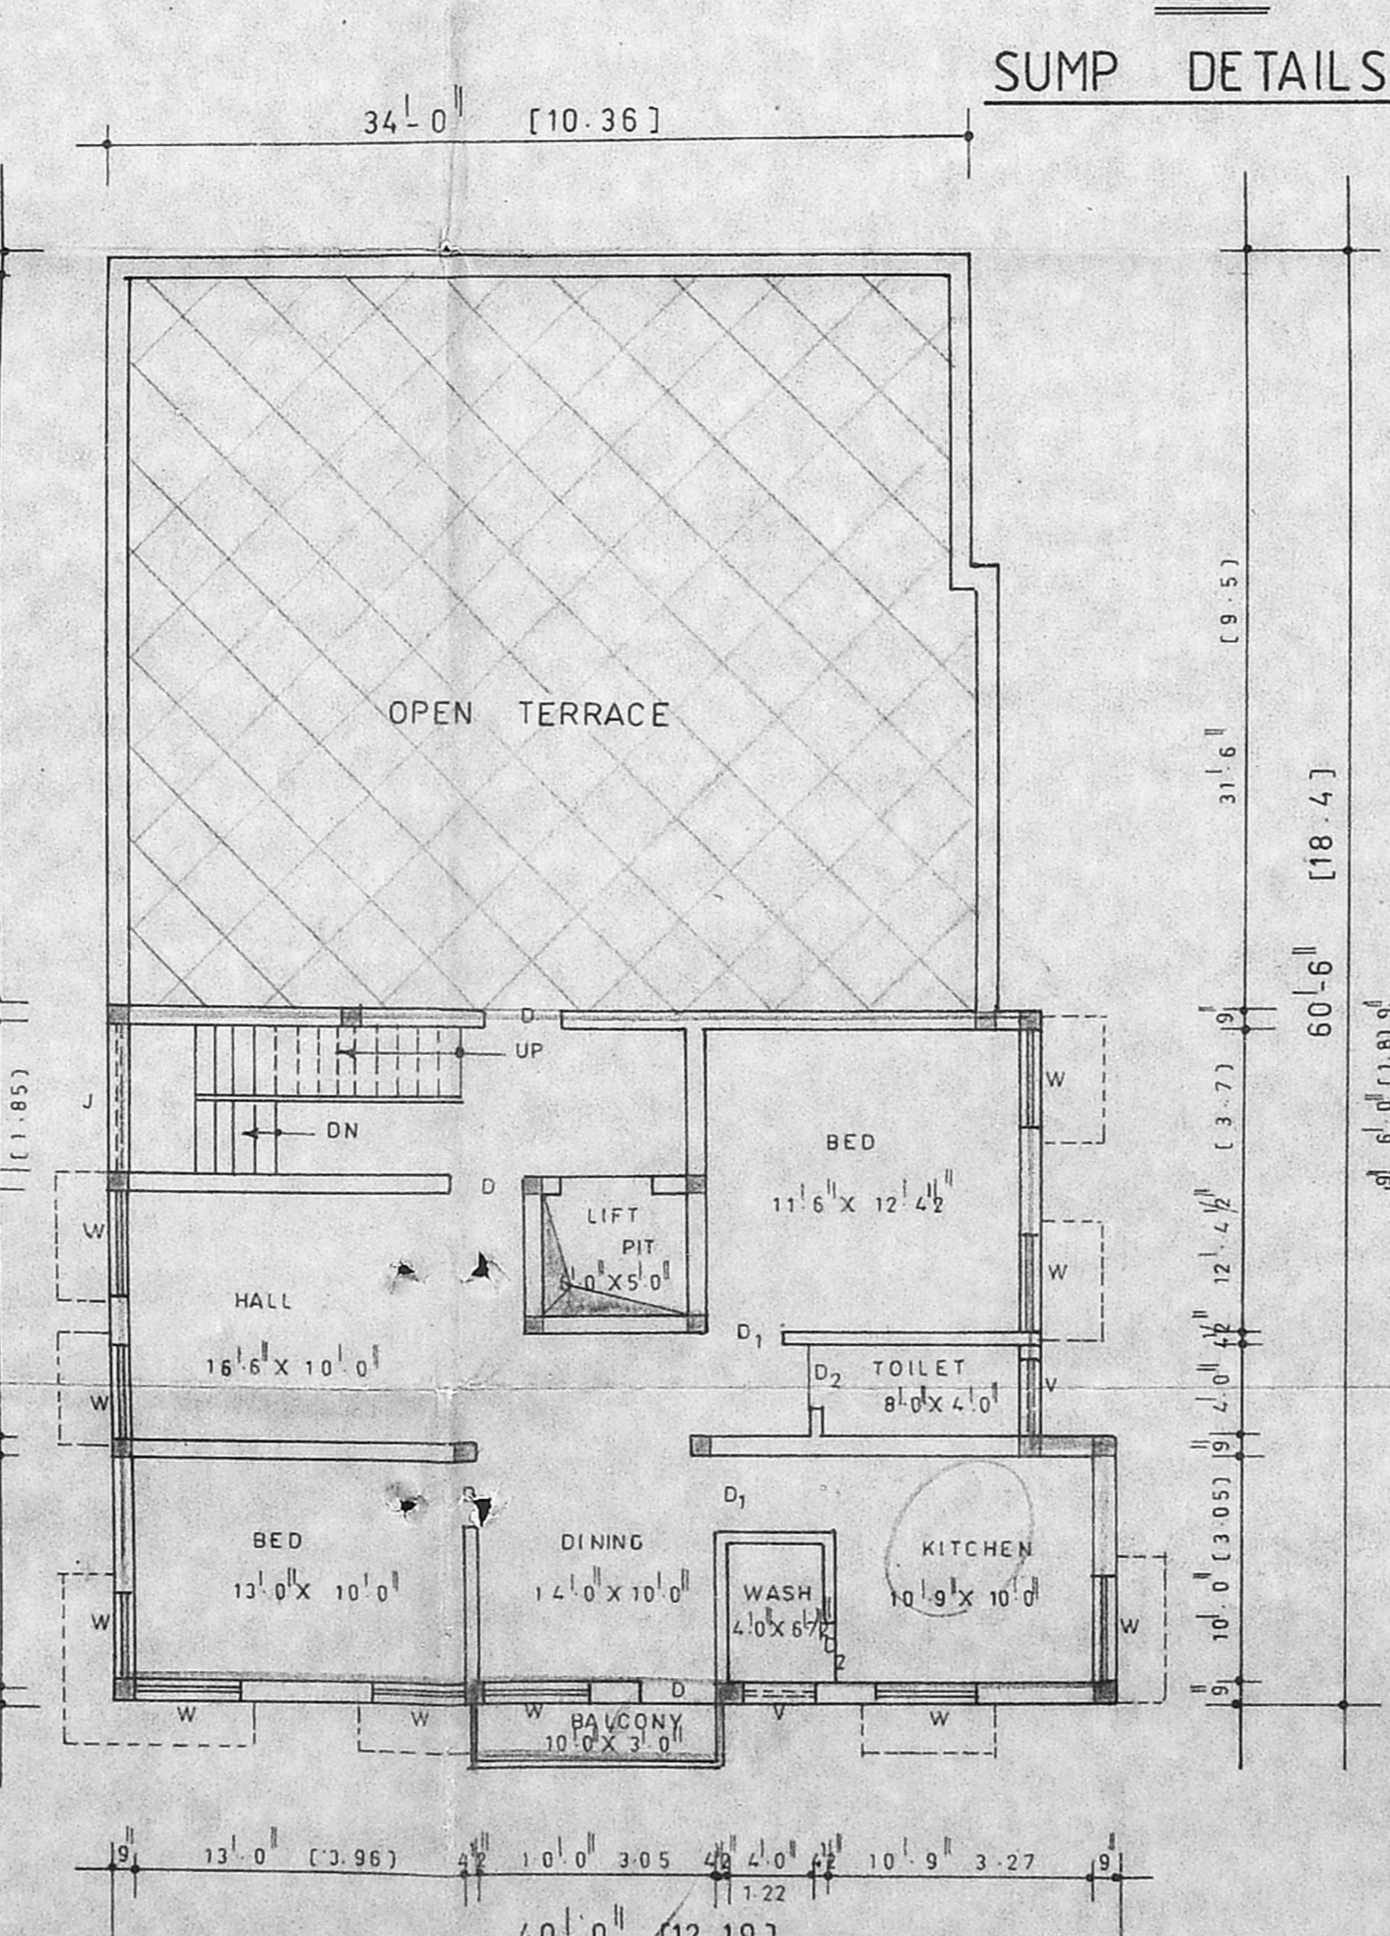

THIRD FLOOR PLAN

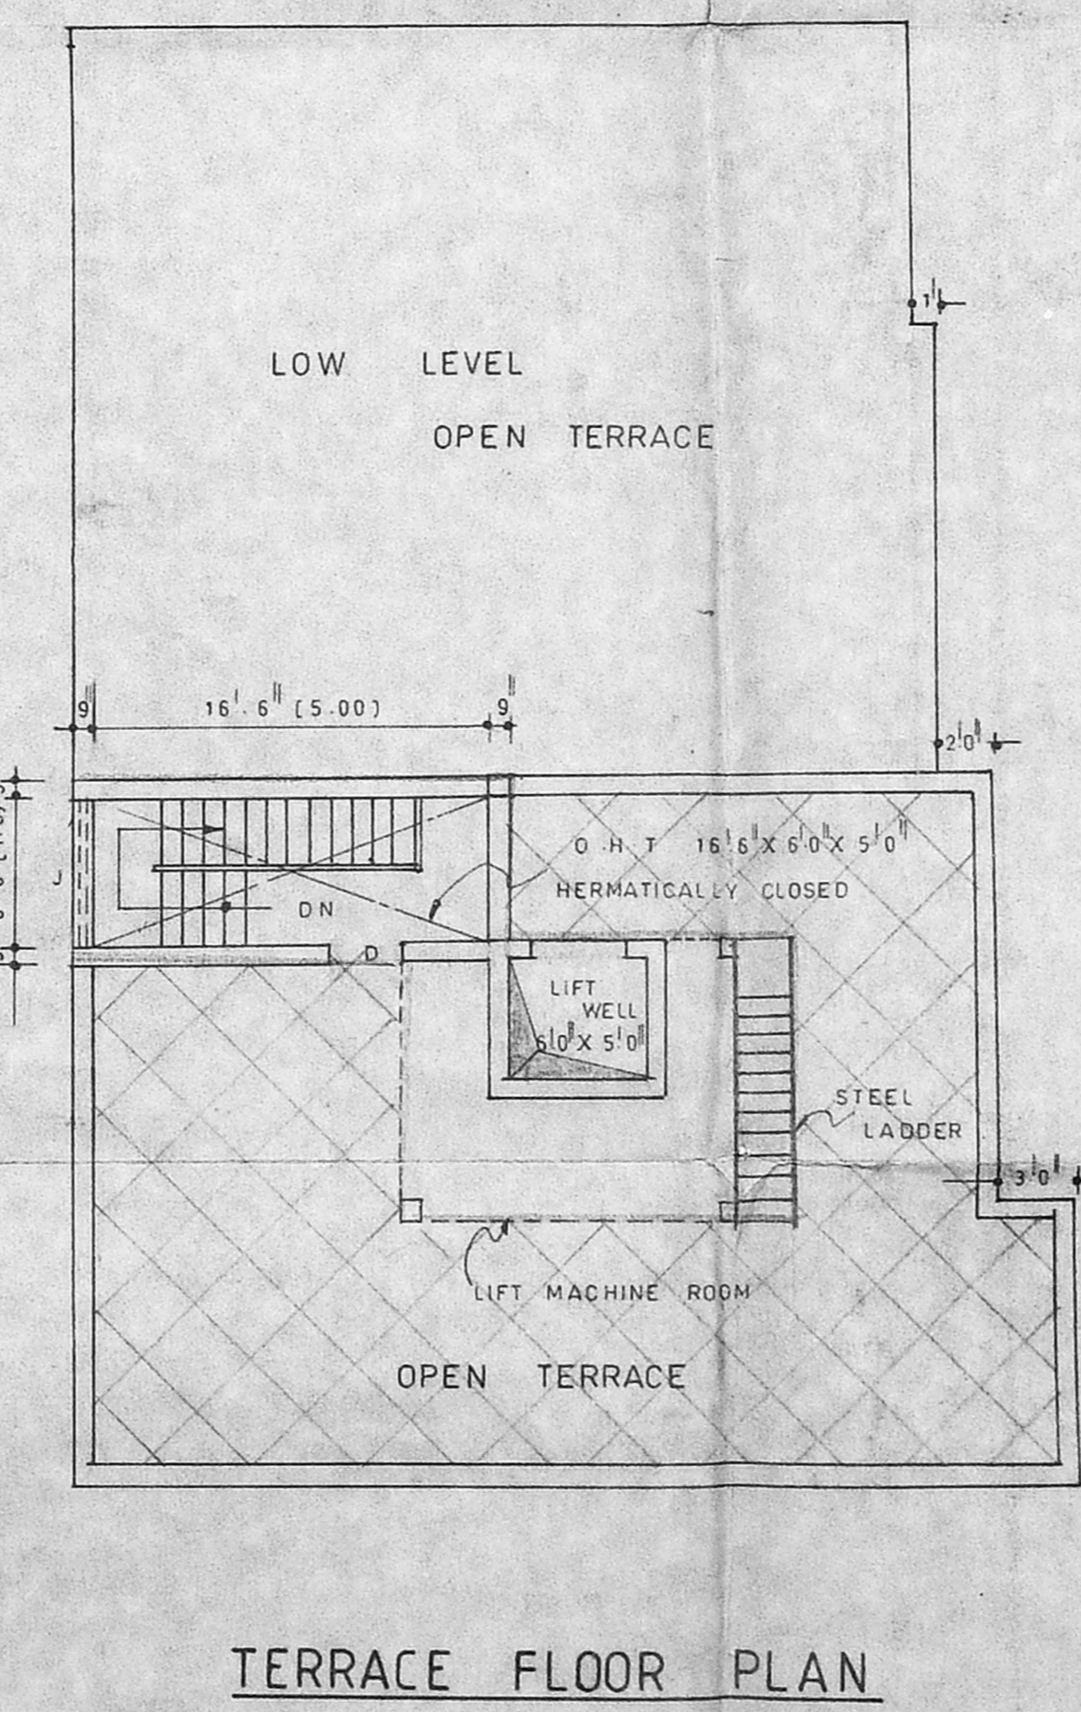

TERRACE FLOOR PLAN

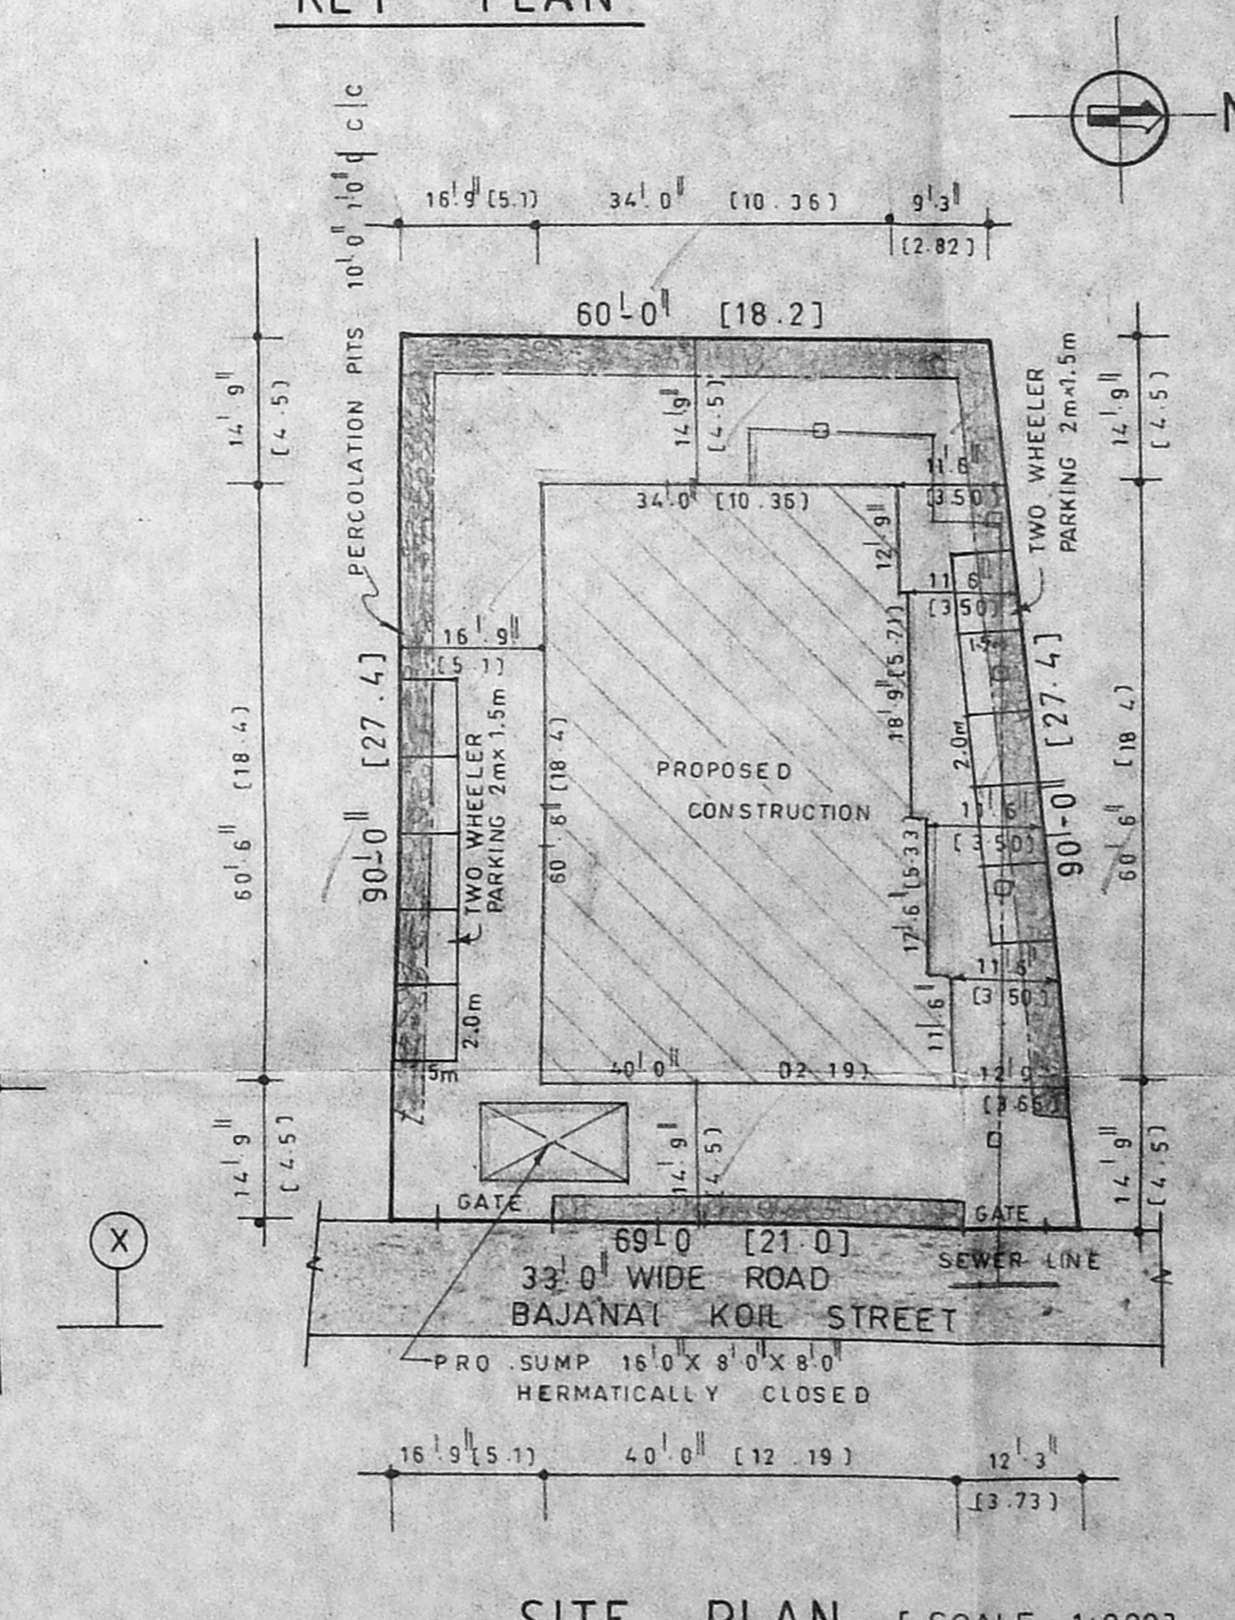

SITE PLAN [SCALE 1:200]