




FIRST, SECOND & THIRD FLOOR PLAN

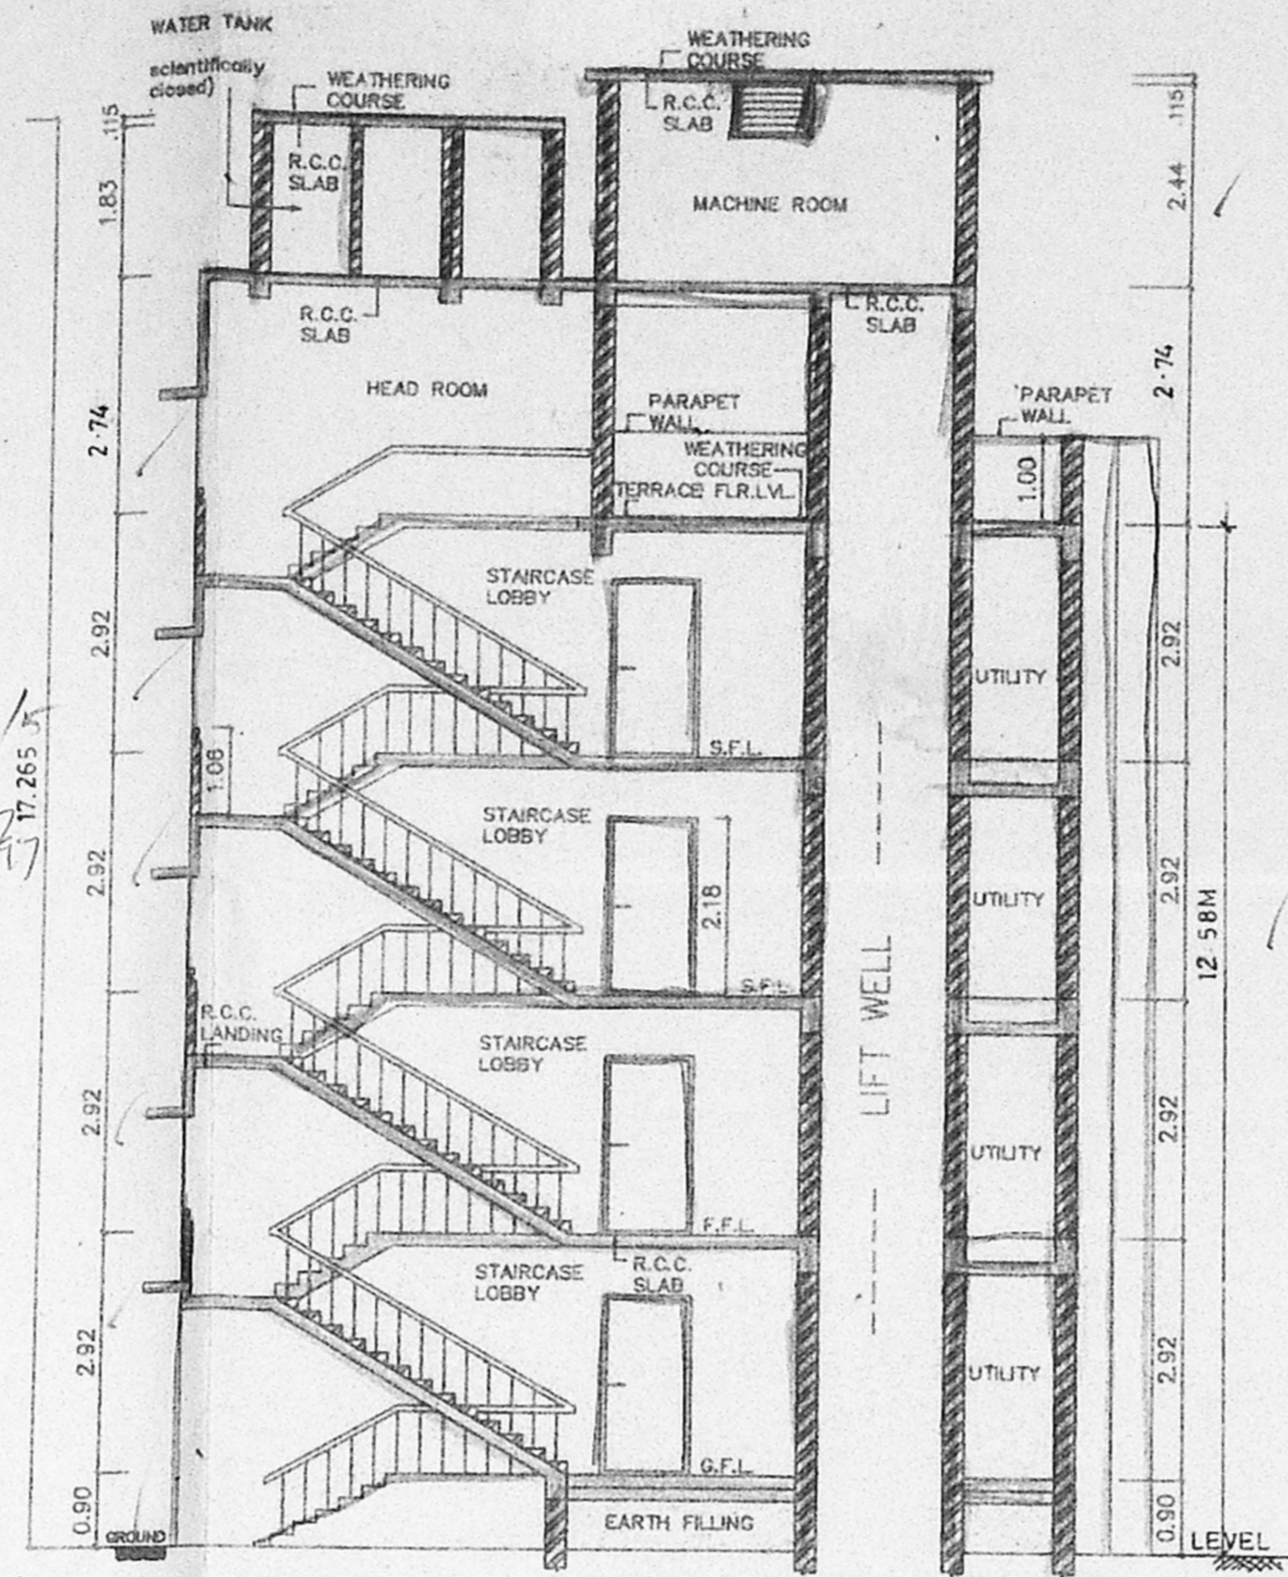


SECTION 'SS'

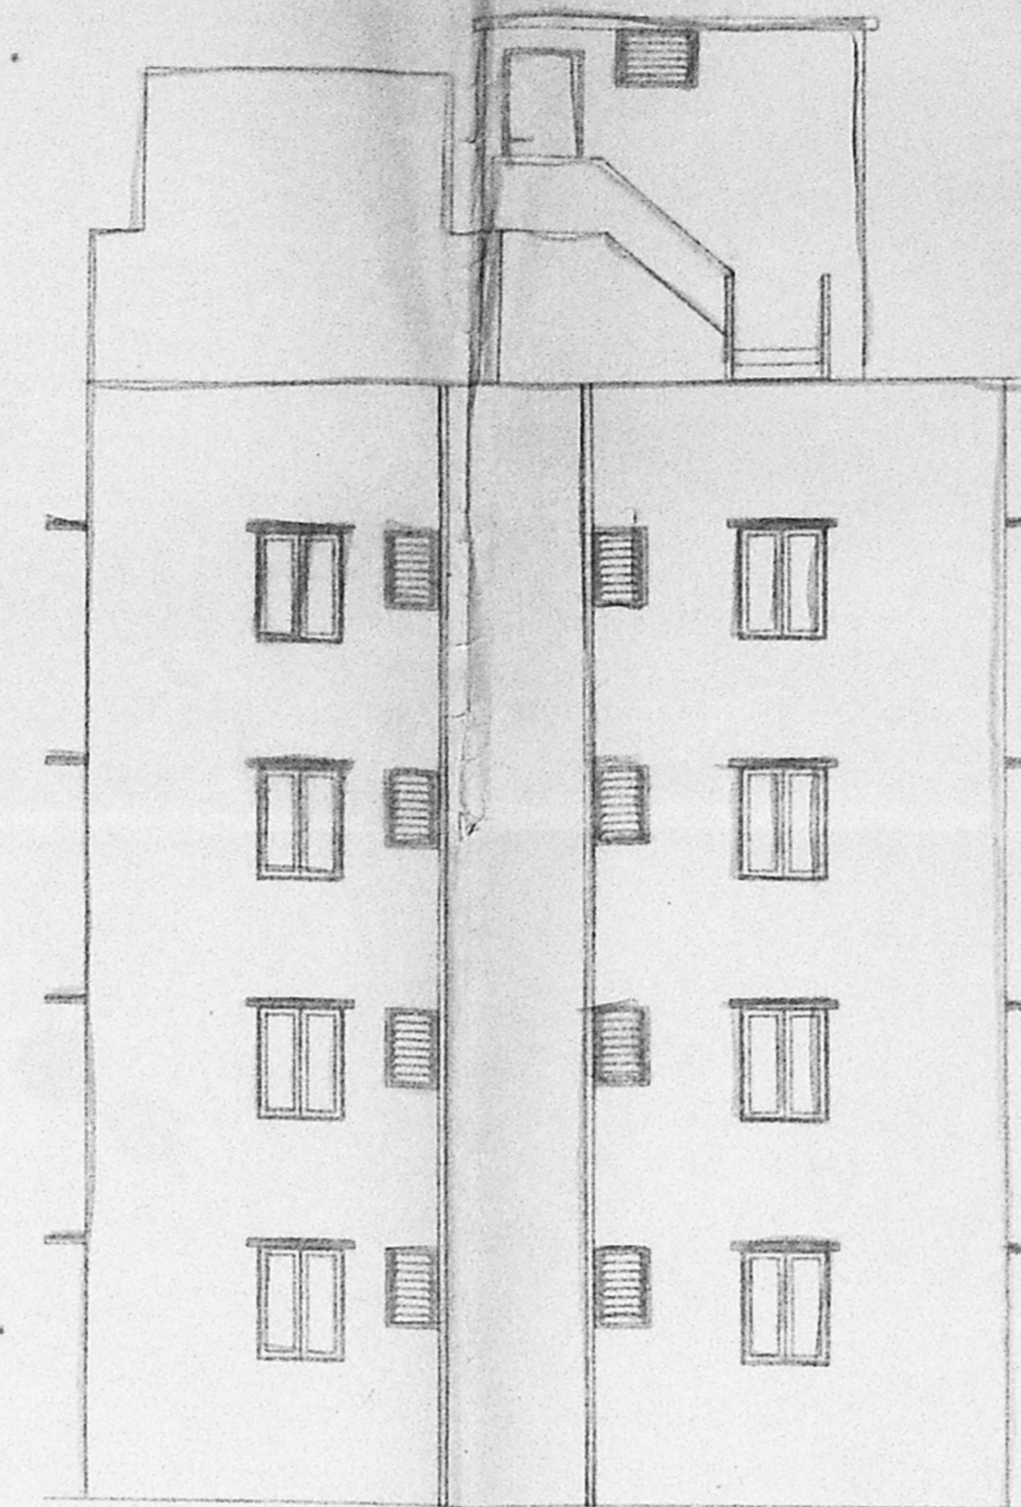


FRONT ELEVATION

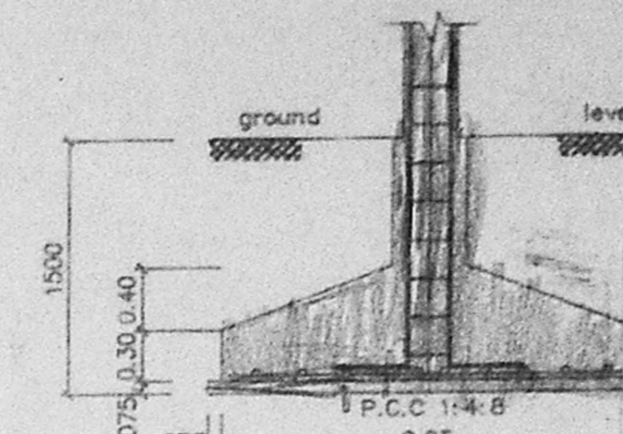


SECTION -- XX

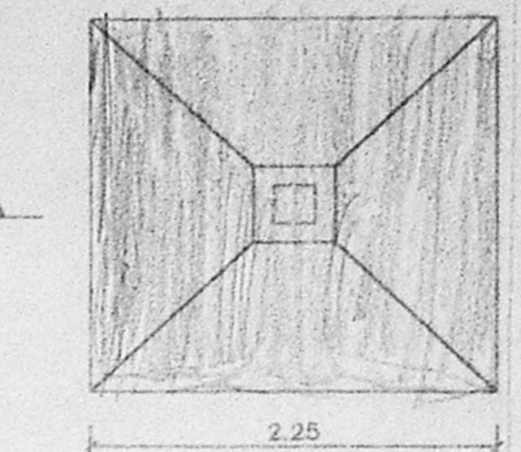


PLAN OF FOUNDATION
SCALE 1:50

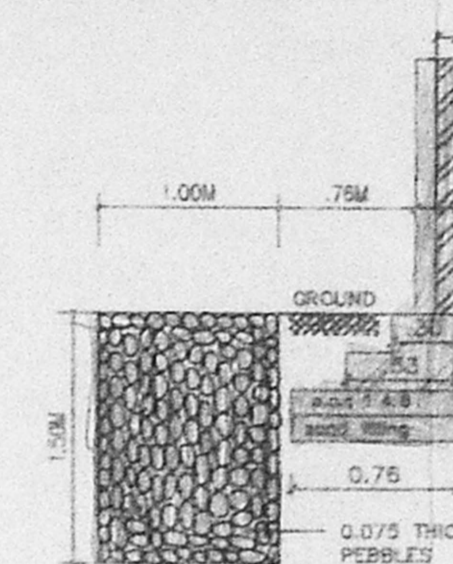


SECTION C/C
SECTION OF CONCRETE
MALL & PERCOLATION PIT
SCALE 1:50

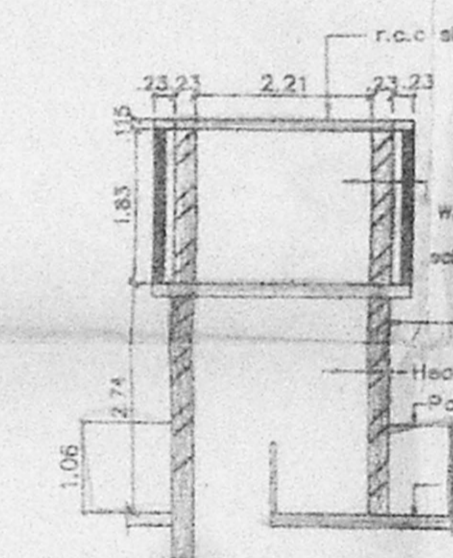


SECTION WW
SECTION OF WATER TANK
SCALE 1:100

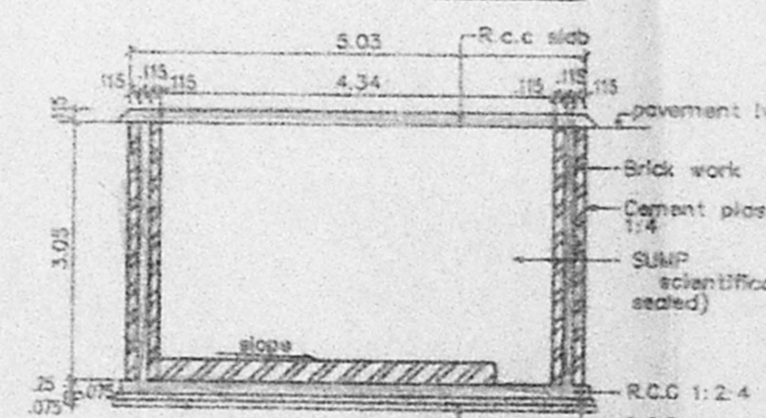

SECTION DD
SECTION OF SUMP
SCALE 1:100

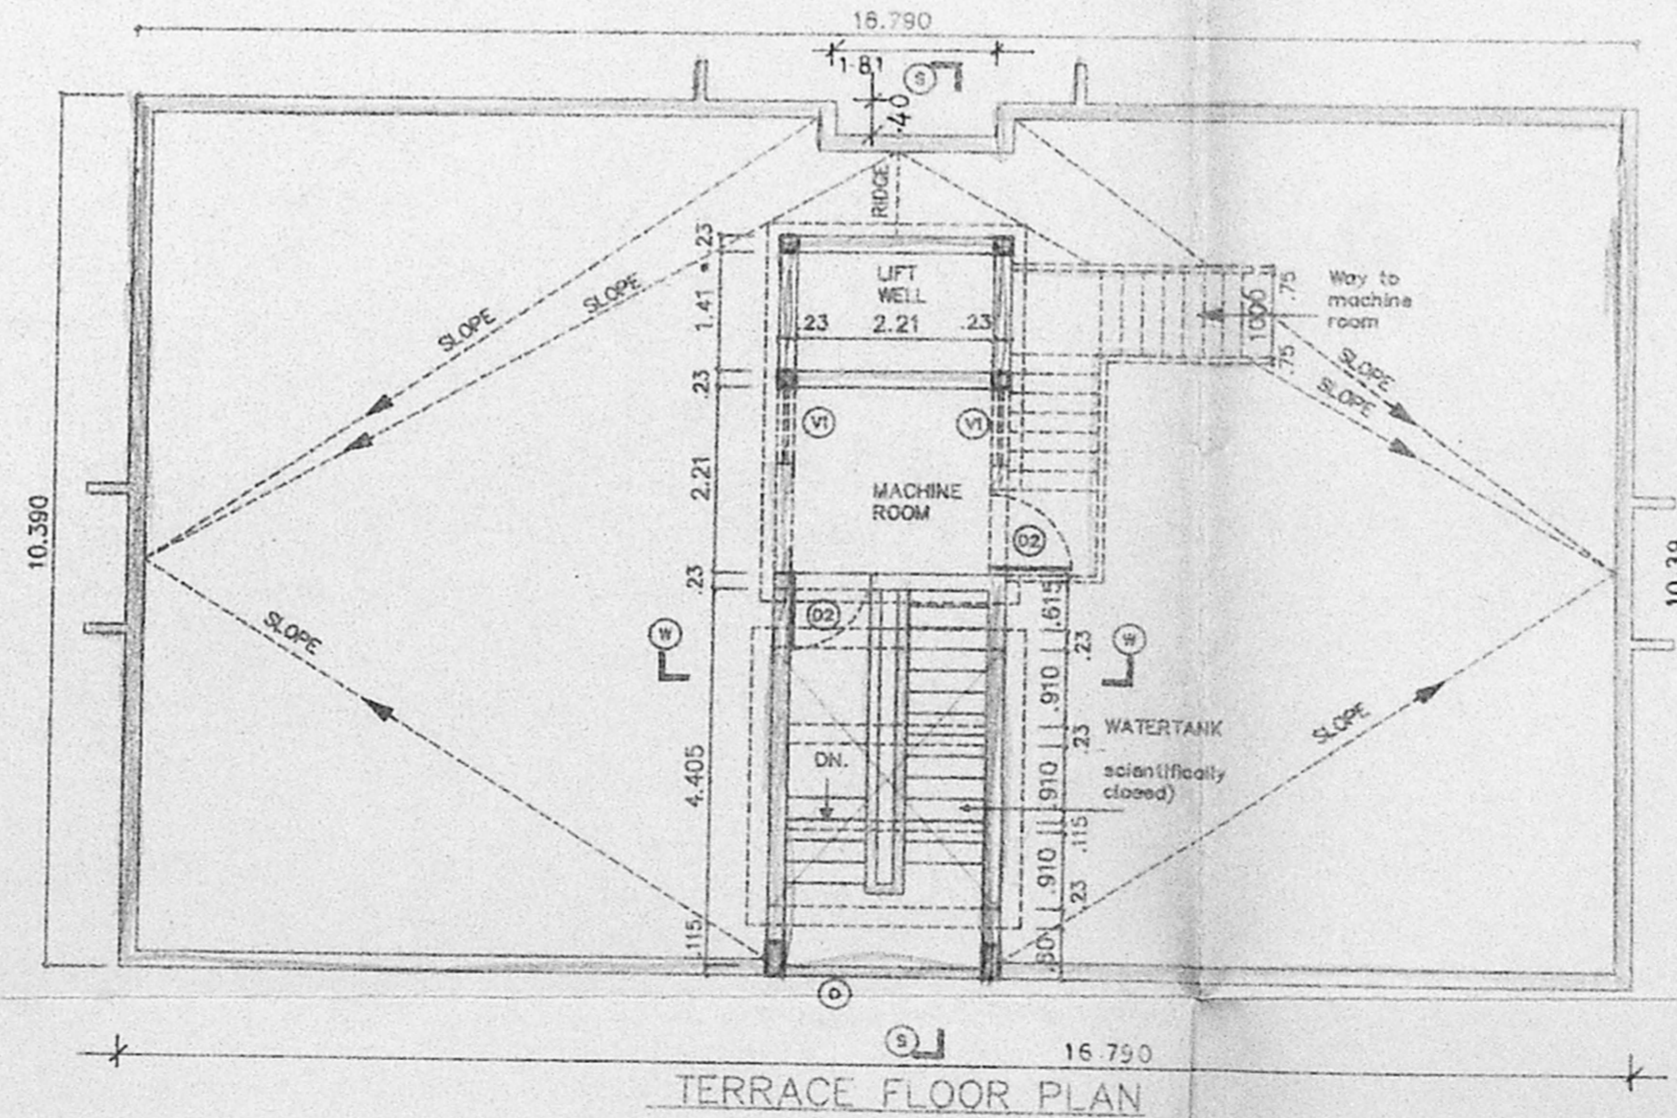

TERRACE FLOOR PLAN

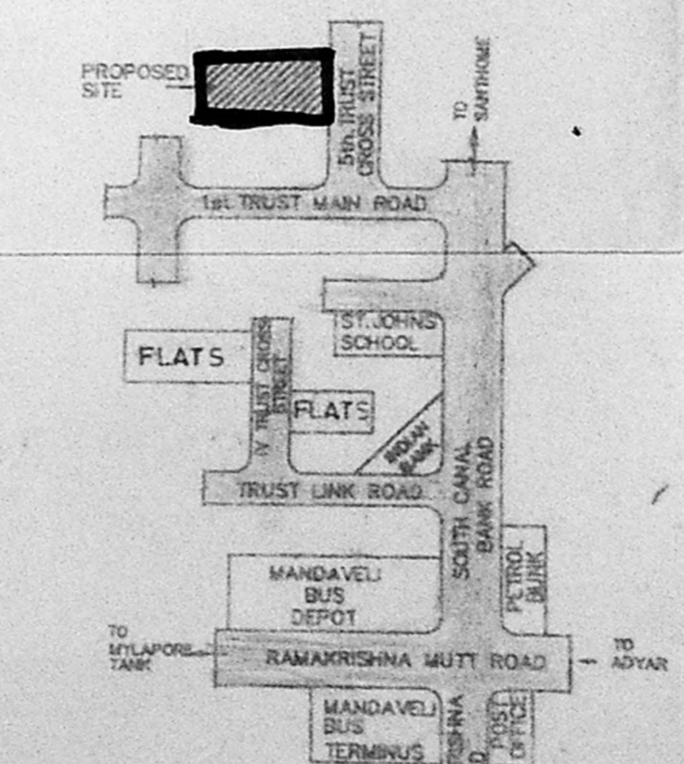

KEY PLAN
(NOT TO SCALE)

LEGEND		DESCRIPTION
FD2	Revised Plan	COUNTRY WOOD FRAMED FRENCH DOOR (painted)
D1		TEAK WOOD FRAMED FLUSH DOOR
D2	0.91 X 2.18	COUNTRY WOOD FRAMED FLUSH DOOR
D3	0.78 X 2.18	COUNTRY WOOD FRAMED FLUSH DOOR
W6	1.475 X 0.875	STEEL GLAZED WINDOW
		STEEL GLAZED WINDOW
Asst.	V1 0.91 X 0.875	STEEL GLAZED WINDOW
	V2 0.61 X 0.875	STEEL GLAZED WINDOW
Scrutiny	P.A. 0 2.21 X 1.722 3/6	STEEL GLAZED VENTILATOR
		OPENING

CMDA (B)/PP No. 1
 C. No. 118/58/29/1977
 Asst. V1 0.91 X 0.875
 Scrutiny V2 0.61 X 0.875
 P.A. 0 2.21 X 1.722 3/6
 A.P. 17/27

SL.NO	DESCRIPTION
1.	P.C.C 1:4:8 IN FOUNDATION
2.	SAND FILLING IN FOUNDATION
3.	BRICK WORK IN C.M. 1:6
4.	R.C.C. WORK FOR SLABS, LINTELS & BEAMS Etc.,
5.	PLASTERING IN C.M. 1:5 EXTERNAL & 1:4 INTERNAL
6.	MOSAIC TILED FLOORING.
7.	WEATHERING COURSE OF BRICK JELLY LIME CONC.

AREA STATEMENT


PLOT AREA	466.74099 M ²
BUILT UP AREA	694.8964 M ²
COLOUR INDEX	
PROPOSED CONSTRUCTION	
BOUNDARY OF SITE	
ROAD	

R.No	DATE	ZONE	REVISIONS	INITIAL

1 340 193M	25-1-95	1:100	MURACORI MURALI	0	S.M.
------------	---------	-------	-----------------	---	------

PROPOSED CONSTRUCTION OF FLATS AT DOOR NO: 26 - 5th, TRUST CROSS STREET, MANDAVALLIPAKKAM, MADRAS - 600 028.
 RS.No: 4311/123
 PLOT NO: 475,
 BLOCK NO: 97, MYLAPORE VILLAGE MYLAPORE - TRIPPLICANE TALUK, CORP.DIV.No: 148, ZONE: 10.

R. Pralhavathy
 OWNER'S SIGNATURE
 LICENSE NO. 306/95-96
 LICENSED SURVEYOR

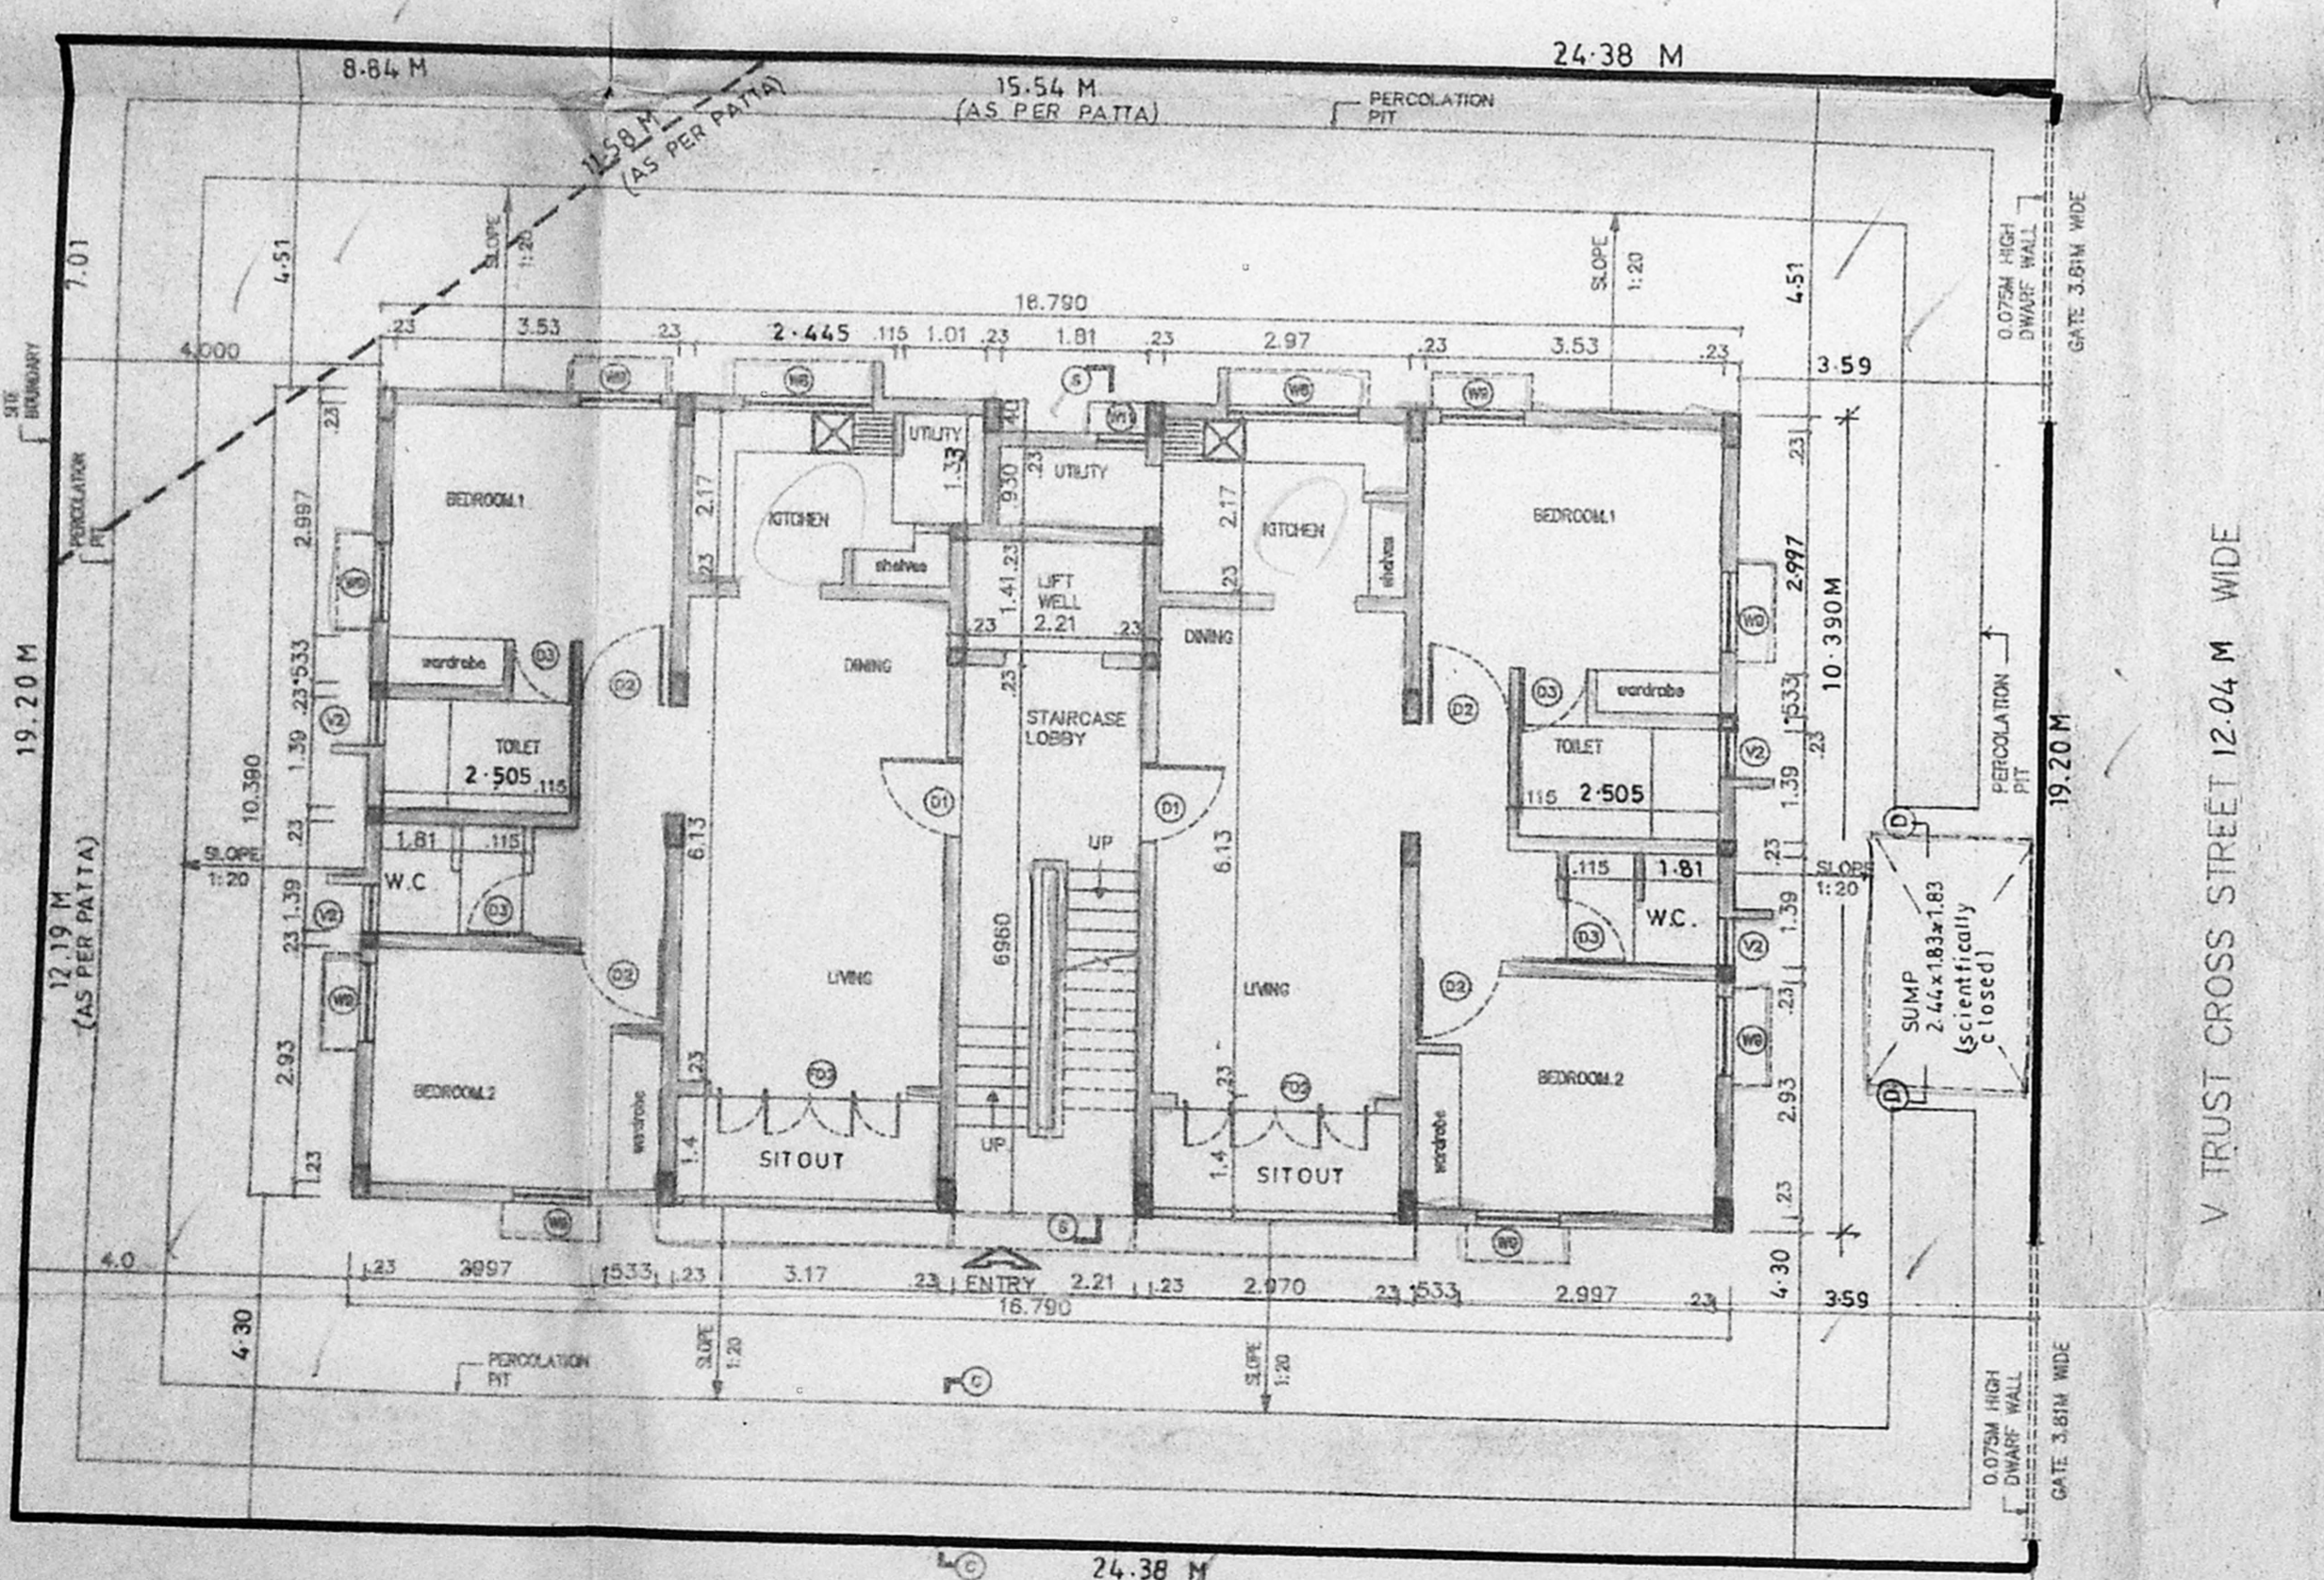

SITE CUM GROUND FLOOR PLAN

V TRUST CROSS STREET 12.04 M WIDE