




B/24876/325/97  
 Planning Permit No. **APPROVED**  
 SUBJECT TO THE CONDITIONS IN THIS OFFICE LETTER.  
 No. B/1/22/07/97 Date 8-97  
 FOR THE SECRETARY  
 CHENNAI METROPOLITAN  
 DEVELOPMENT AUTHORITY  
 CHENNAI-600 008.

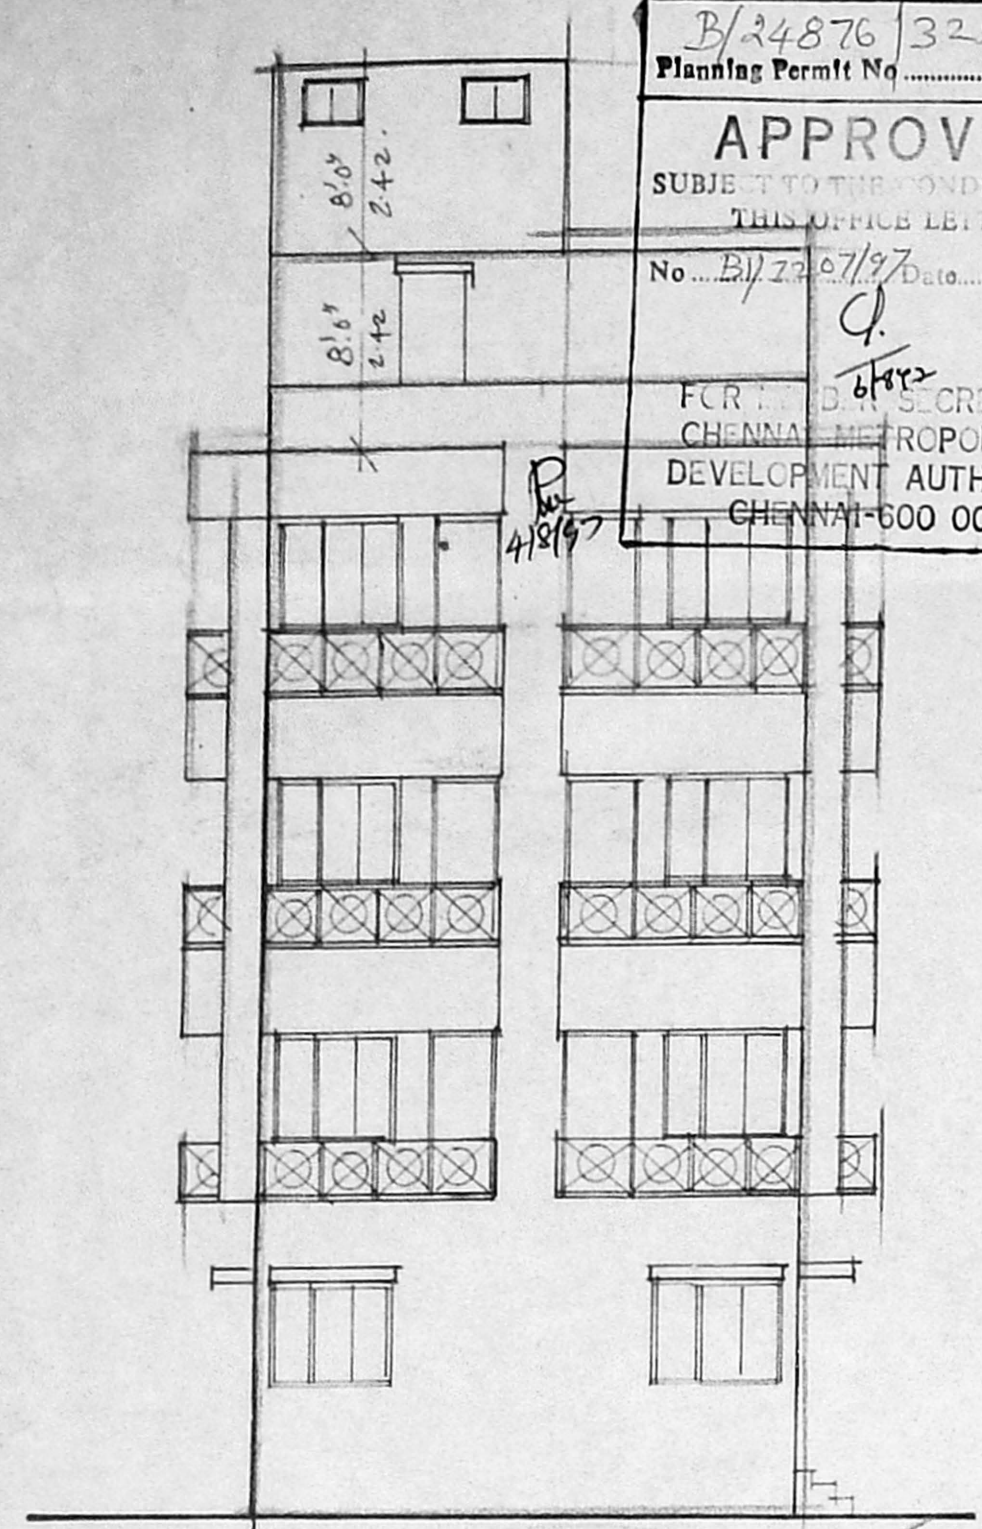

FRONT ELEVATION.

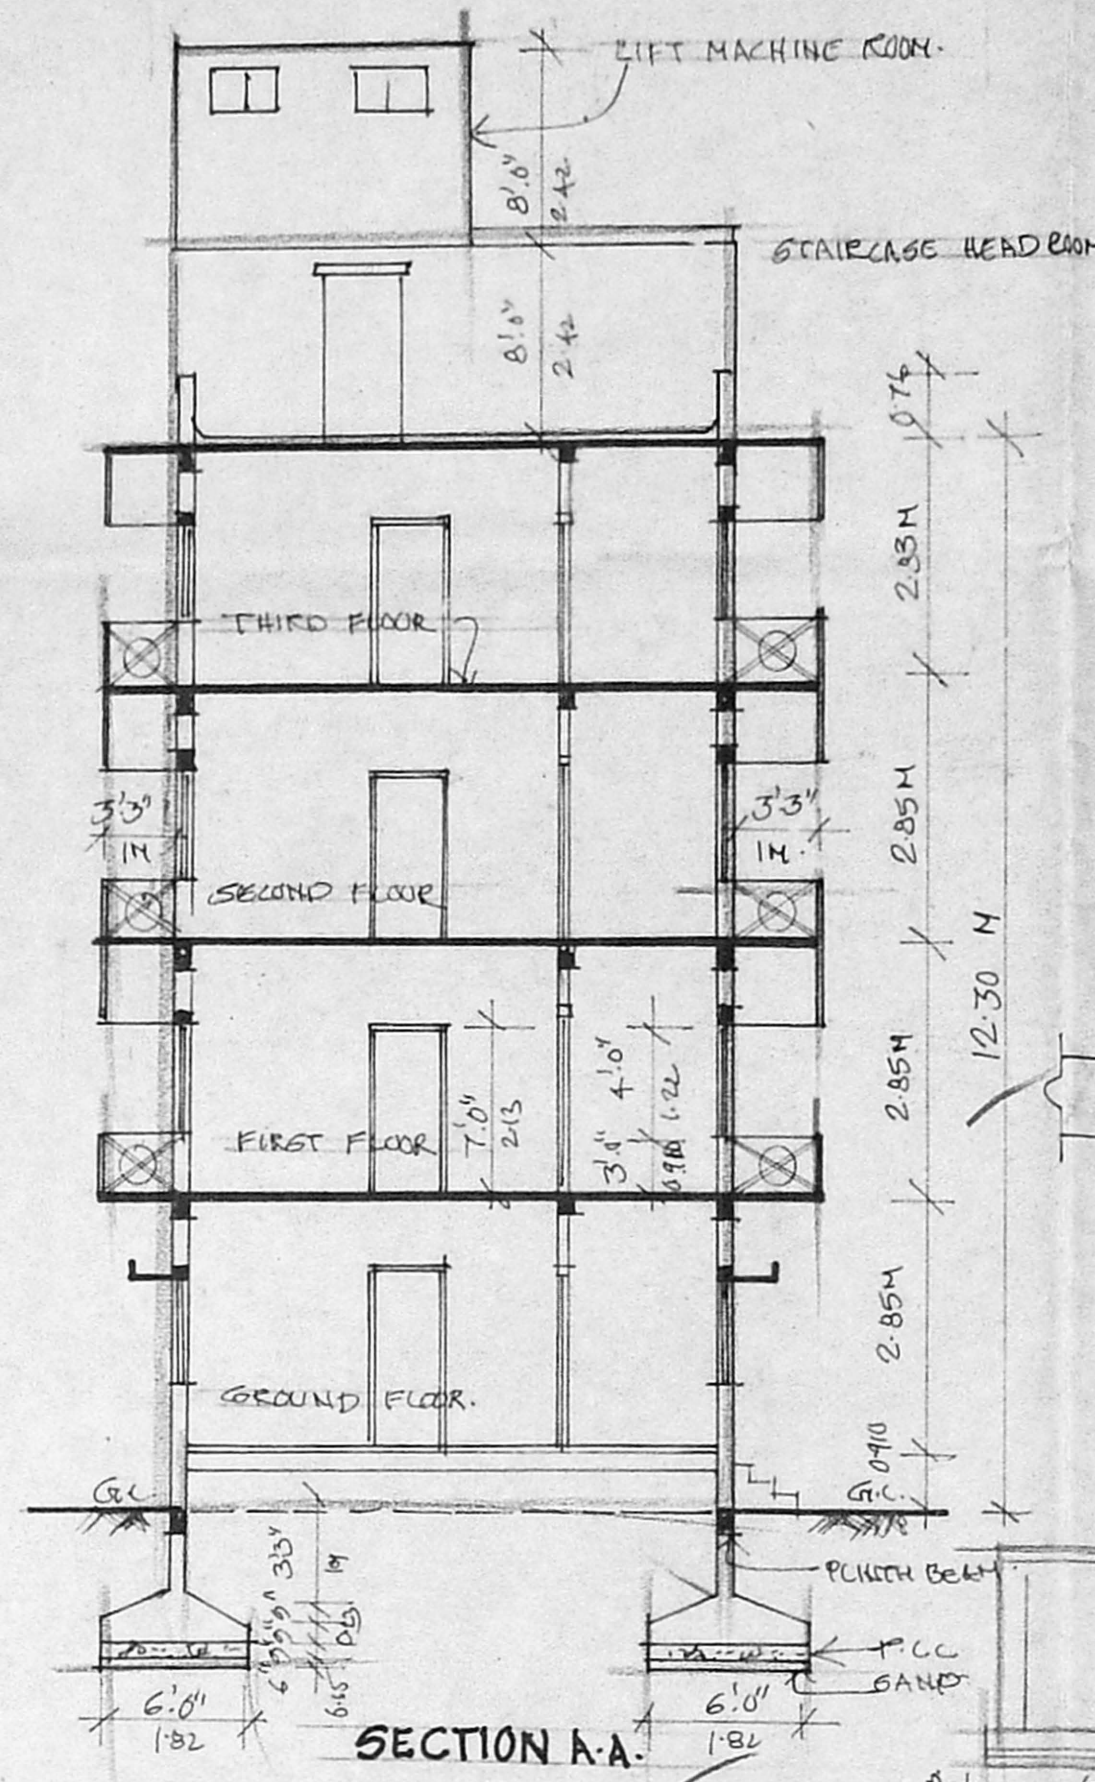

SECTION A-A.

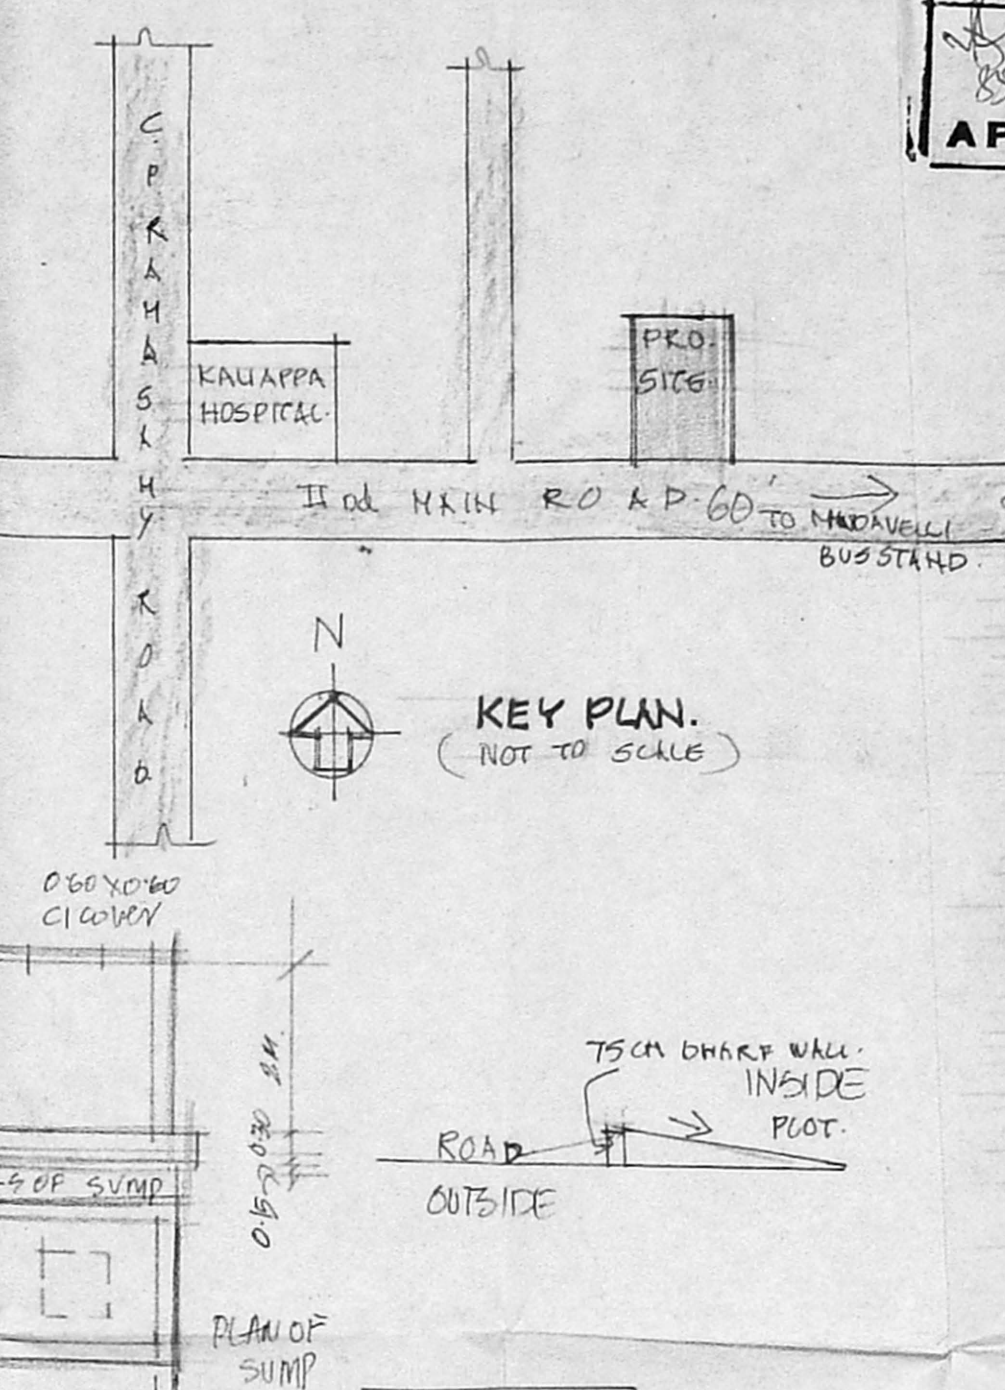

KEY PLAN.  
(NOT TO SCALE)

**SPECIFICATIONS.**

REINFORCEMENT FOR FOUNDATION & BASEMENT.  
 ALL BRICK WORKS CH. IS USING METRE.  
 PERFORATED CLAYS FOR WALLS LVA FOR CLAYS.  
 ALL DOORS (1.5' x 7')  
 ALL WINDOWS (2.0' x 4.0')  
 FLOORINGS WITH MOSAIC TILES IN CH. K3.  
 WEATHERING COURSE OVER R.C. SLAB WITH  
 FINE CONCRETE SAND TO SLOPE.


**CMDA (B)/PP No. 1**  
 C. No. B/1/22/07/97  
 Asst.   
 Scrutiny **SCHEDULE.** P. 15/197  
 P. A. DOOR 3'3" x 7'0" 10 x 2.13  
 DOOR 3'0" x 7'0" 0.70 x 2.13  
 DOOR 2'6" x 7'0" 0.70 x 2.13  
 WINDOW 6'0" x 4'0" 1.82 x 1.22  
 WINDOW 5'0" x 4'0" 1.52 x 1.22  
 WINDOW 4'0" x 4'0" 1.22 x 1.22  
 V. VENTILATOR 2'6" x 2'0" 0.76 x 0.60.

**AREA DETAILS.**


AREA OF PLOT	SQ. FT.	SQ. M.
AREA IN GROUND FLOOR	4560	422.62
AREA IN FIRST FLOOR	1373.50	127.76
AREA IN SECOND FLOOR	1796	166.84
AREA IN THIRD FLOOR	1796	166.84
TOTAL AREA	6765.5	628.14

F.A.R. 1.45  
 PLOT COVERAGE 39.50%


10X1.5M PERCOLATION  
 PIT FILLED WITH PERLES  
 DE 500 SCH TO T5 CH.

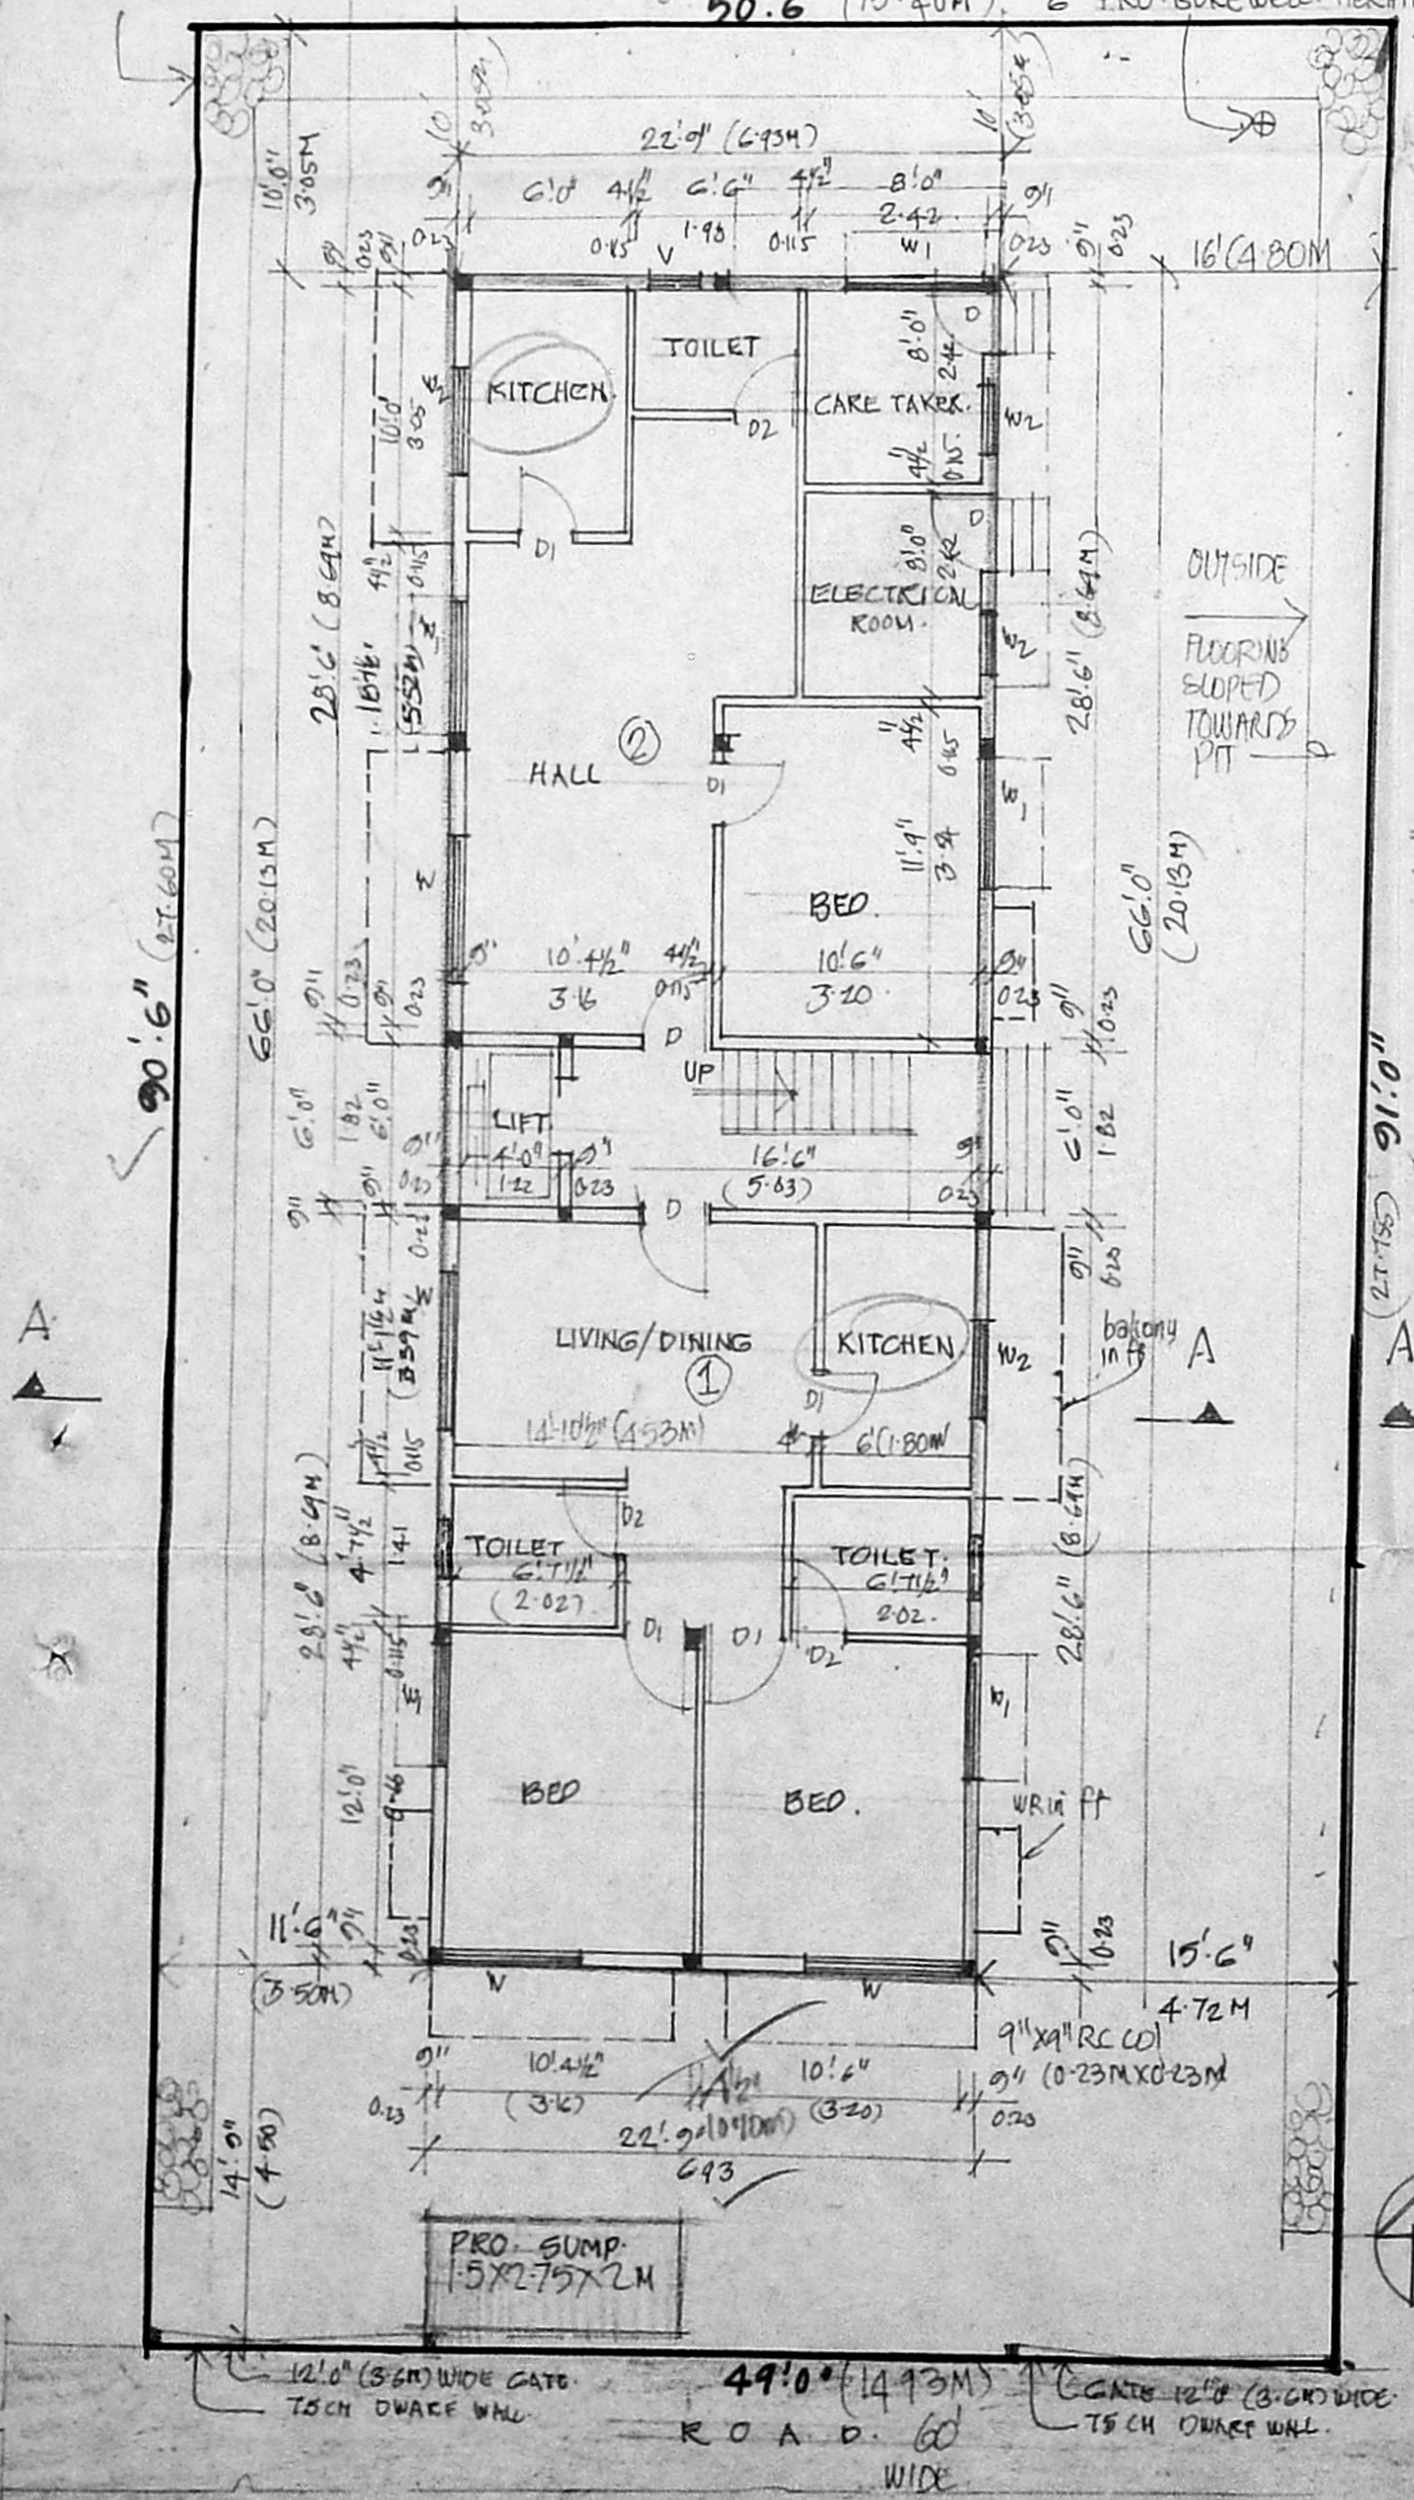

SITE CUM GROUND FLOOR PLAN.

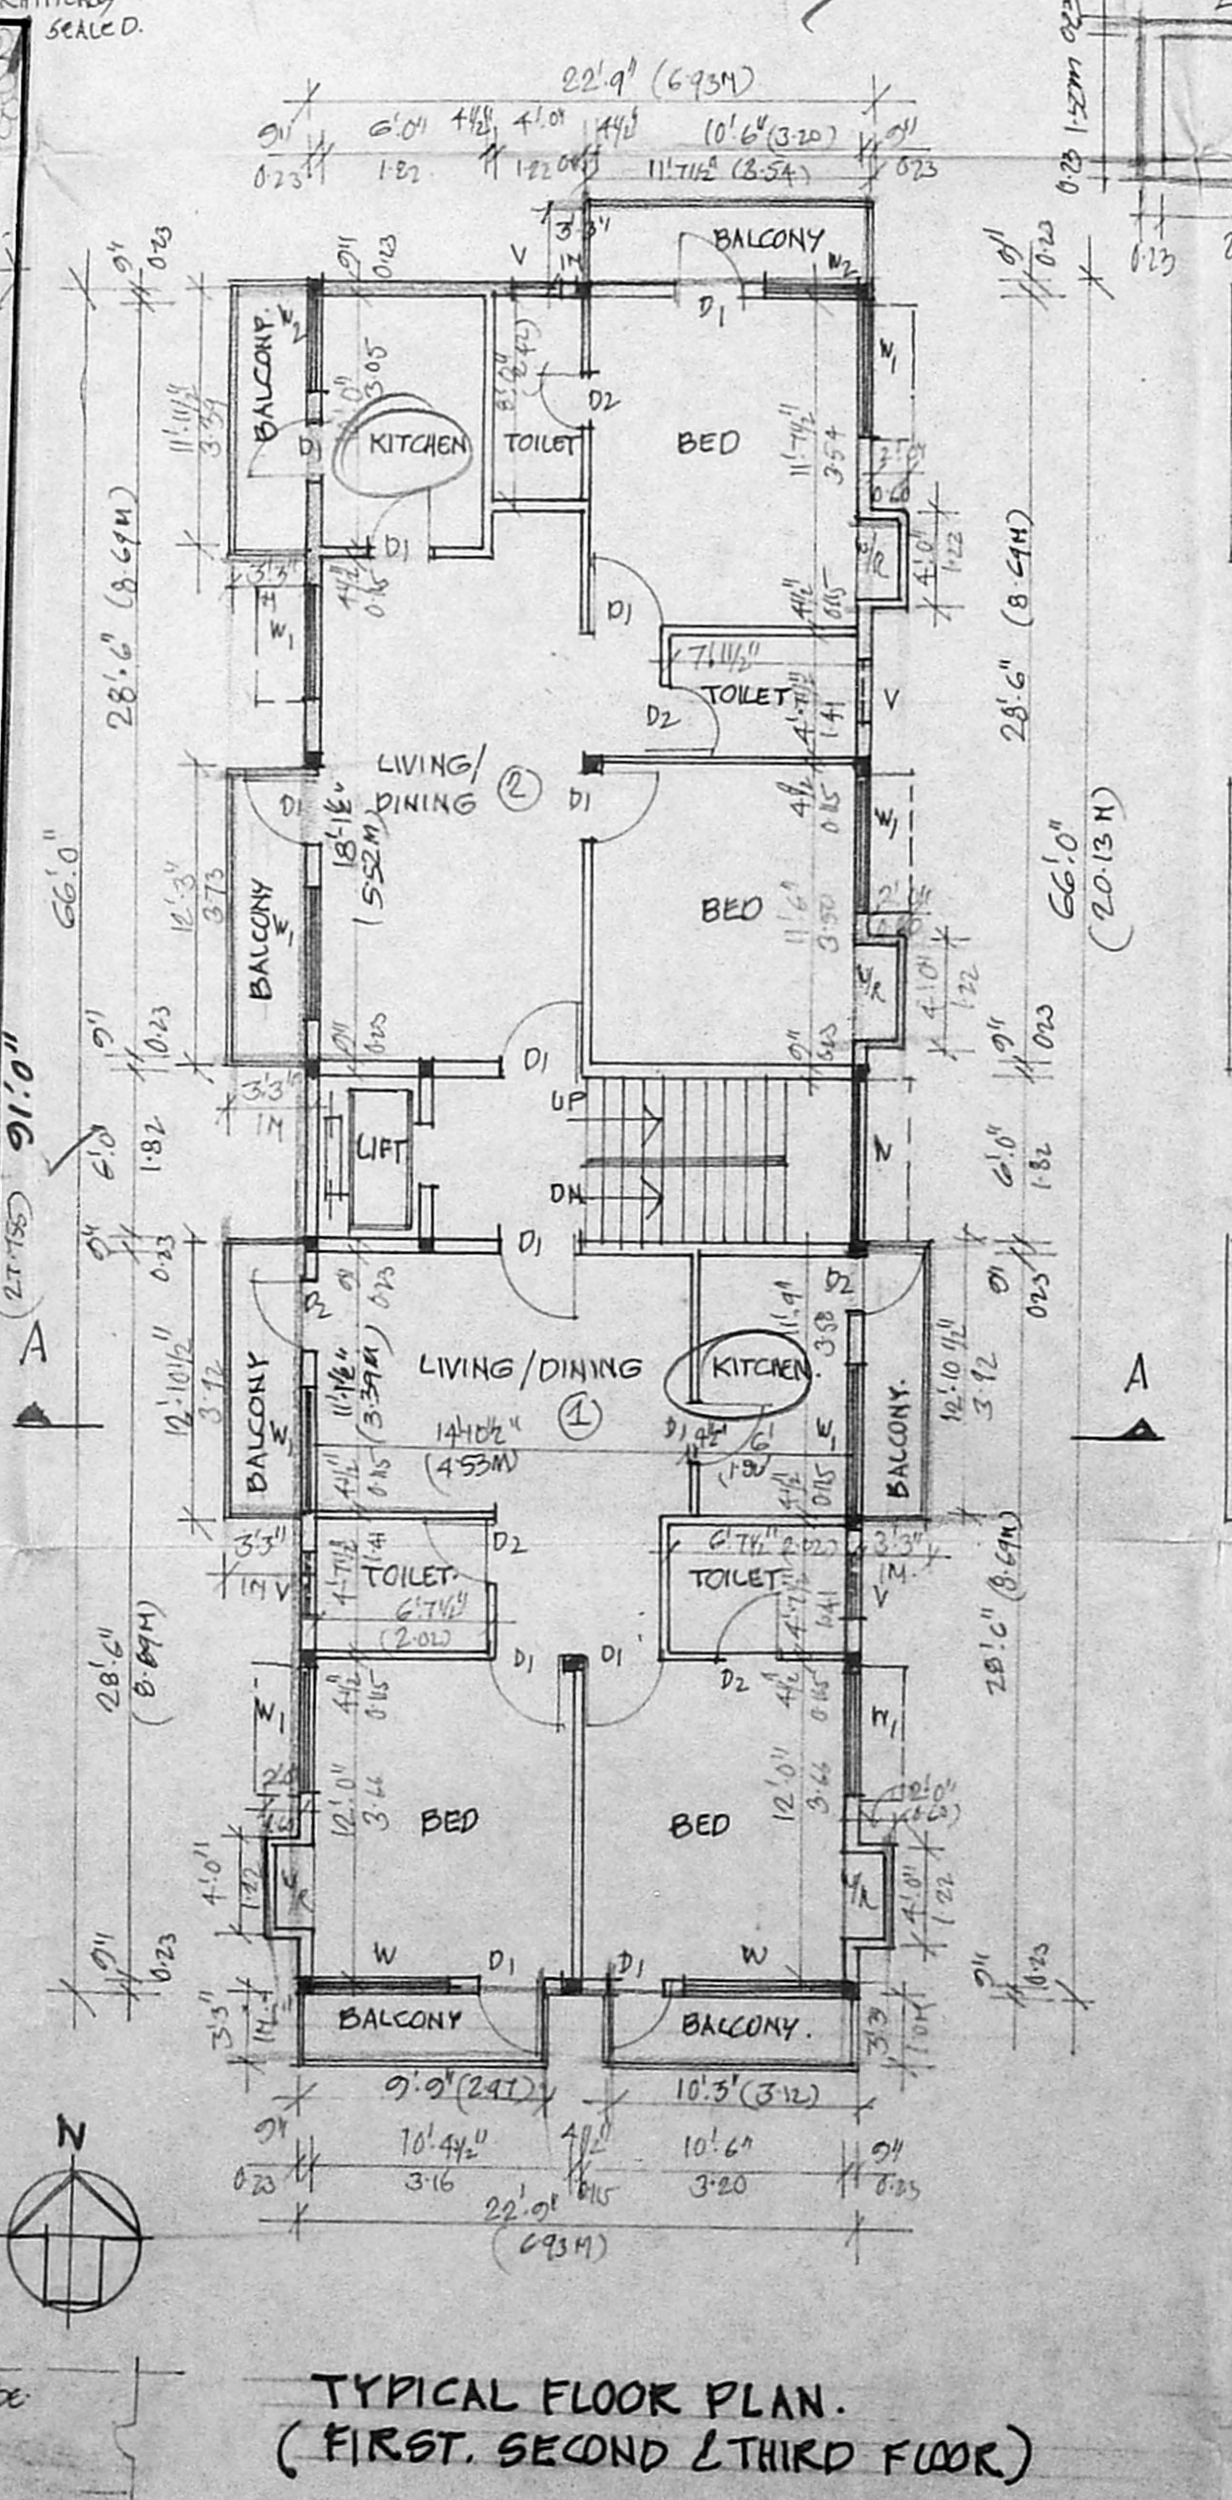

TYPICAL FLOOR PLAN.  
(FIRST, SECOND & THIRD FLOOR)

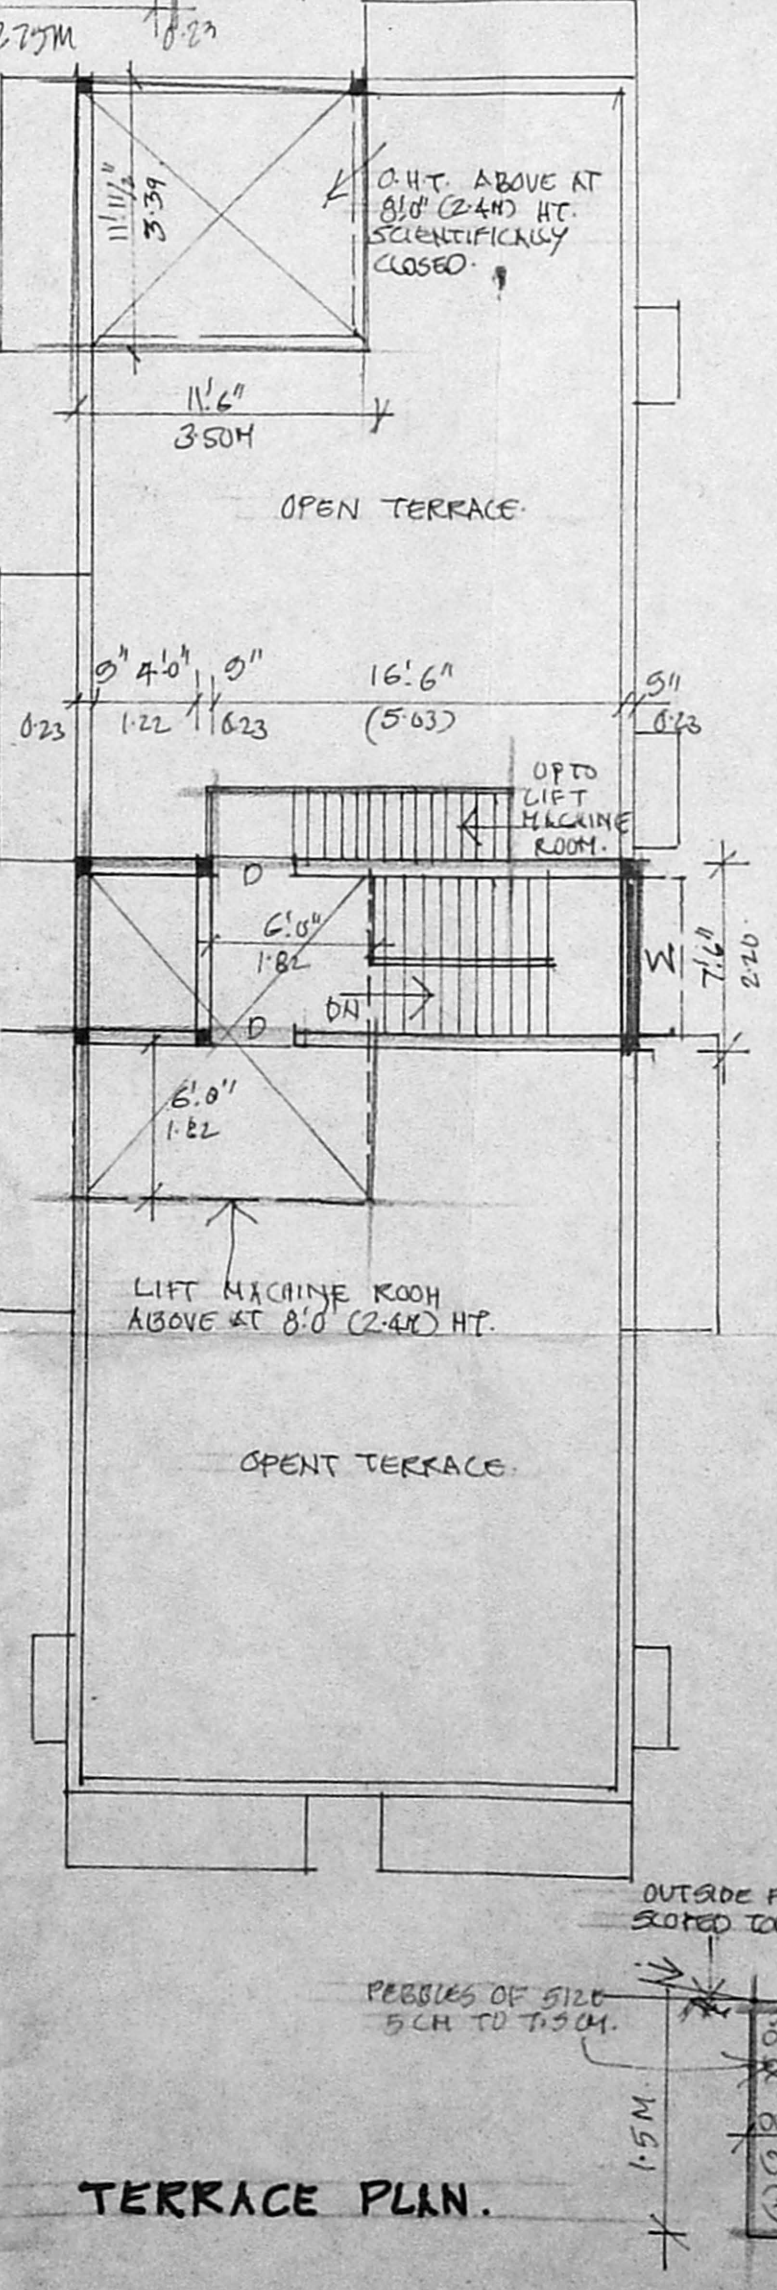

TERRACE PLAN.

**PROPOSED DWELLING FLATS**  
 AT No: 53, R.G. No: 3973/22  
 II nd MAIN ROAD, R.A. PURAM  
 CHENNAI, BLOCK No: 88, MYLAPORE  
 DN. No: 142. ZONE-10 FOR.  
 MR. K. KRISHNAN.

**NOTES:**

- PROPOSED
- ROAD
- BOUNDARY

SCALE: 1/8" = 1'-0"

OWNER / POWER OF ATTORNEY.

M. ULAGAATHAN ME  
 12 OURAISWAMY ST  
 KUNRATHUR  
 CHENNAI 600069  
 CLASS I No 290  
 LICENSED SURVEYOR.

PERCOLATION PIT  
 DETAILS.  
 RAINWATER HARVESTING PIT