




23-85

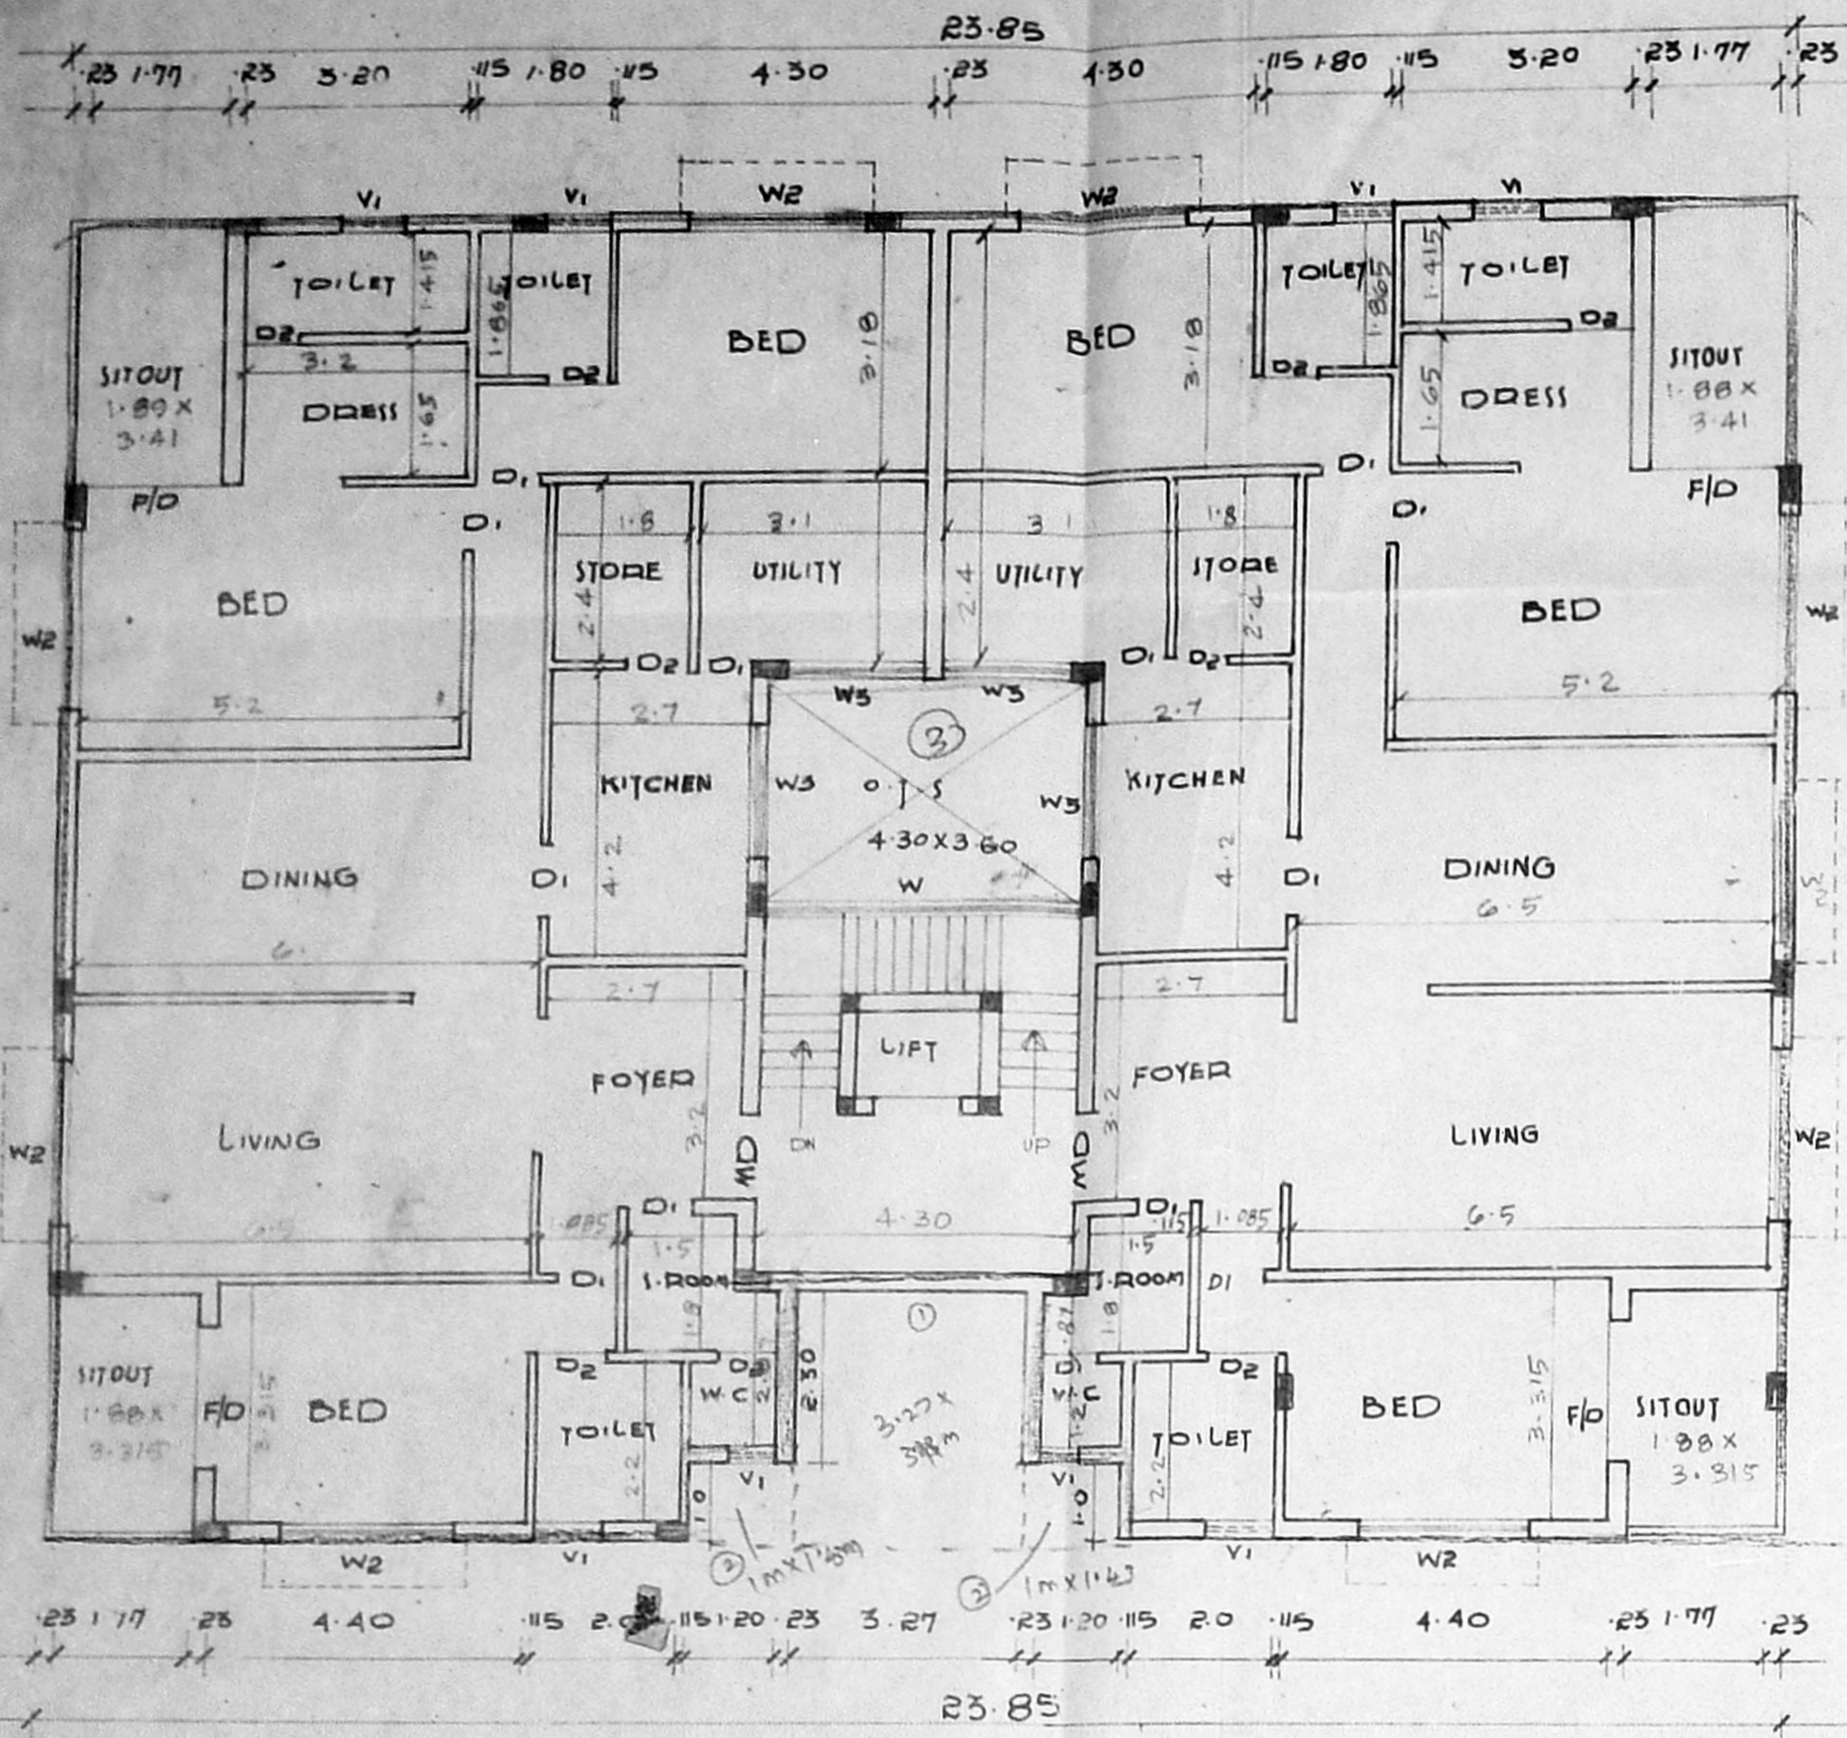

FIRST, SECOND FLOOR PLAN

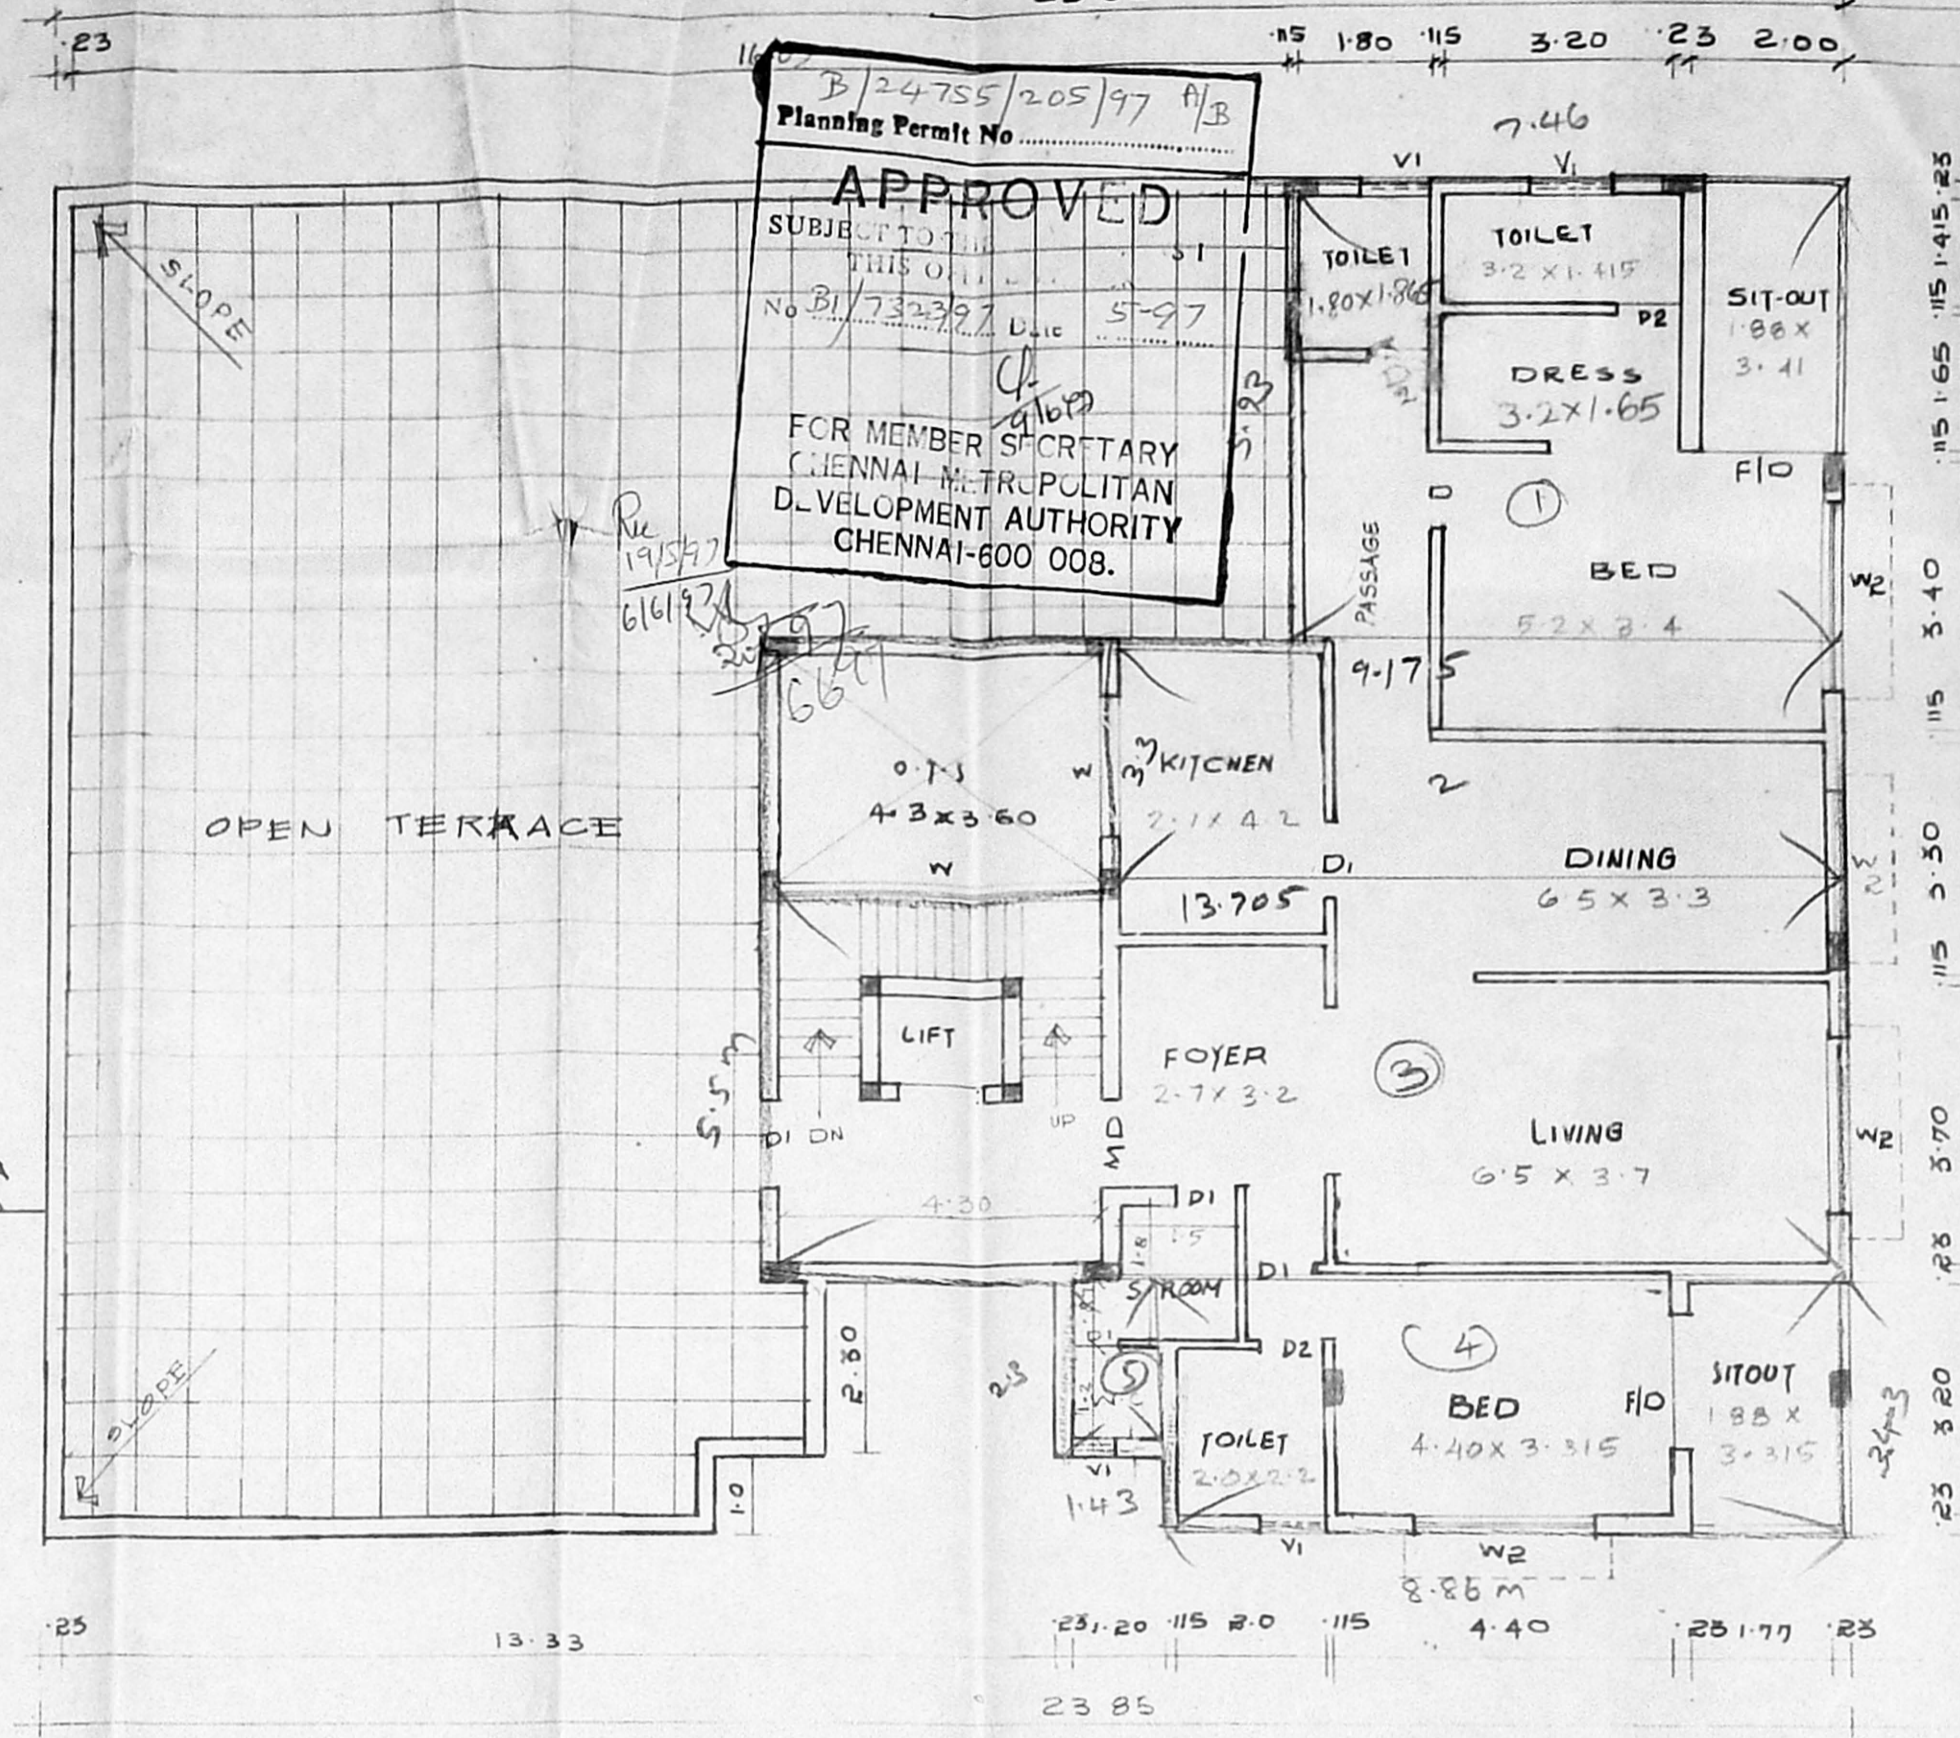

THIRD FLOOR PLAN

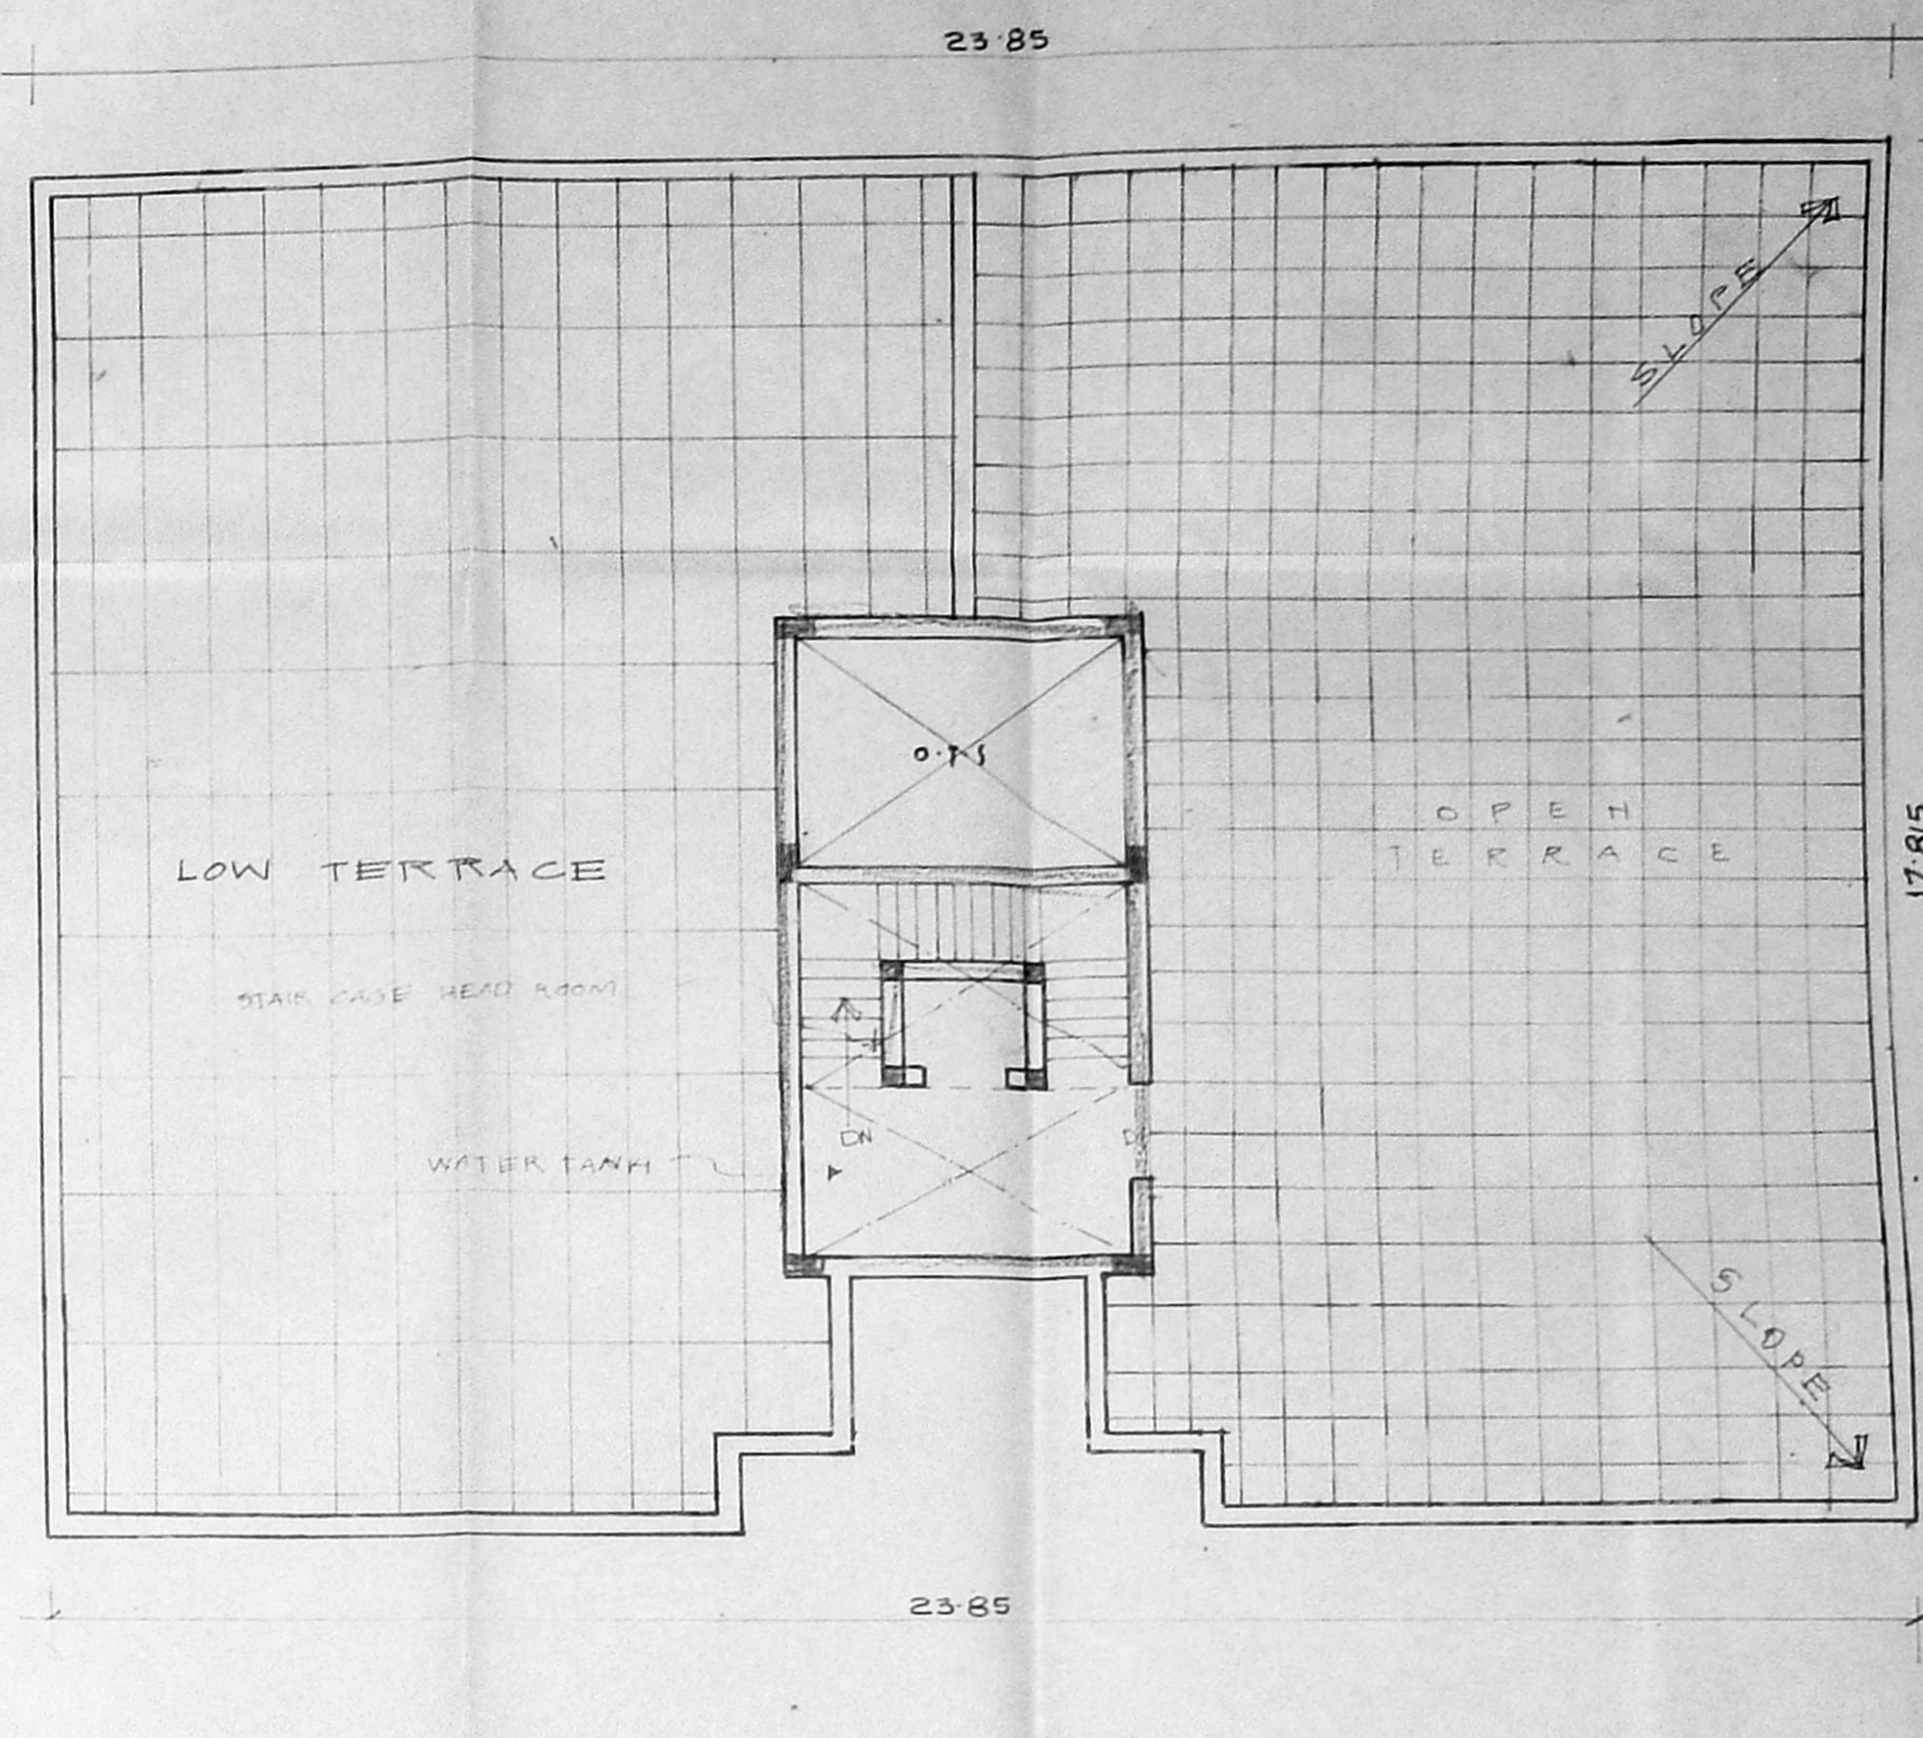

TERRACE FLOOR PLAN

PROPOSED RESIDENTIAL BUILDING AT DOOR NO: 23, 4TH STREET, ABIRAMPURAM, CHENNAI-18 MYLAPORE DIVISION R.S. NO: 3672/7, BLOCK NO 72.

SCHEDULE OF JOINERY


MD	MAIN DOOR	1-22x215
D	DOOR	91x215
D ₂	DOOR	85x215
W	WINDOW	4-30x157
W ₂	WINDOW	244x157
W ₃	WINDOW	152x157
V	VENTILATOR	244x61
V ₁	VENTILATOR	91x61
F/D	FOLDING DOOR	185x125

AREA STATEMENT

PLOT AREA	692.19
GROUND FLOOR AREA	341.45
FIRST FLOOR AREA	324.63
SECOND FLOOR AREA	304.63
THIRD FLOOR AREA	180.31
TOTAL BUILTUP AREA	1311.02
F.S.I ALLOWED [15]	1338.28
F.S.I PROVIDED [14.7]	1311.02
PLOT COVERAGE	44.23%
NO OF CARPARKING	7 No. 5

COLOUR INDEX

PROPOSED	[Symbol]
BOUNDARY	[Symbol]
ROAD	[Symbol]
WATER LINE	[Symbol]
SEWER LINE	[Symbol]

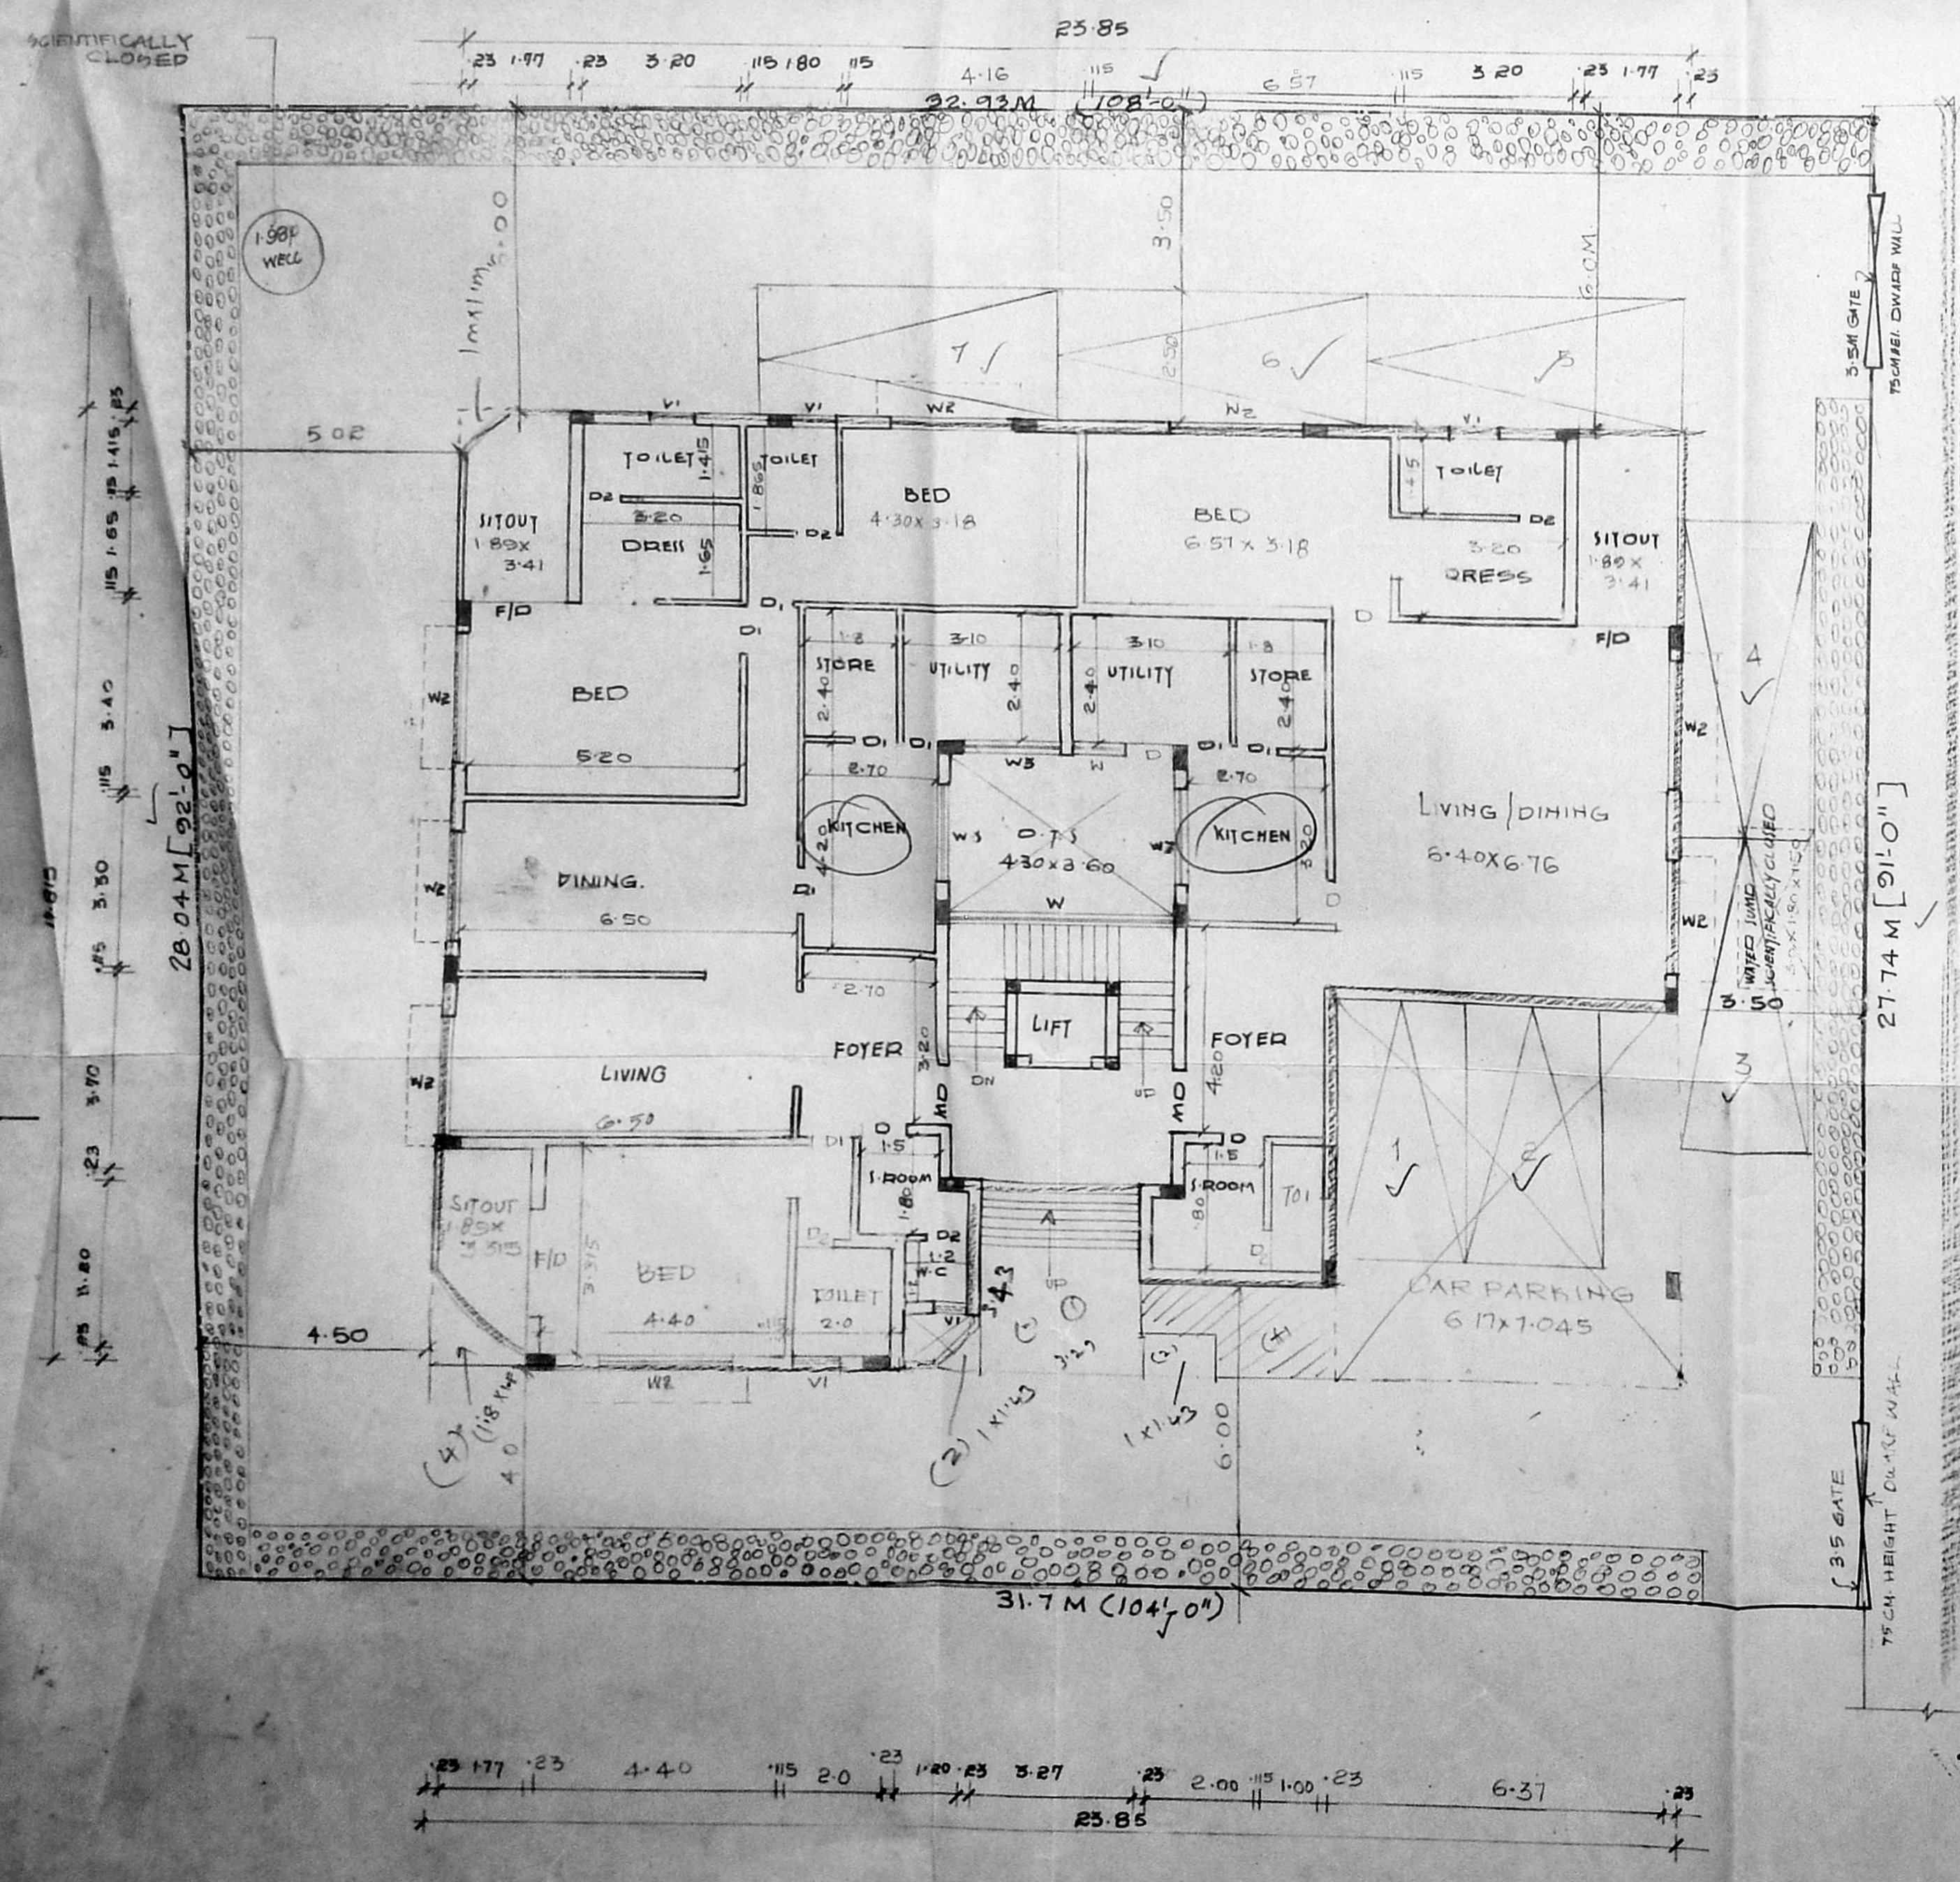


SITE CUM GROUND FLOOR PLAN


CMDA (B)/PP No. 1
C. No. B1/7322/97
Asst. Scrutiny P. A. [Signature]
A.P. [Signature]

[Signature]
OWNERS SIGNATURE
LICENSED SURVEYOR

[Signature]
K. SELVAM, B.E.
Licensed Surveyor,
Class-I, Reg. No. 600,
Corporation of Chennai,
No 1/37D, Maragani East,
CHENNAI-600 060.

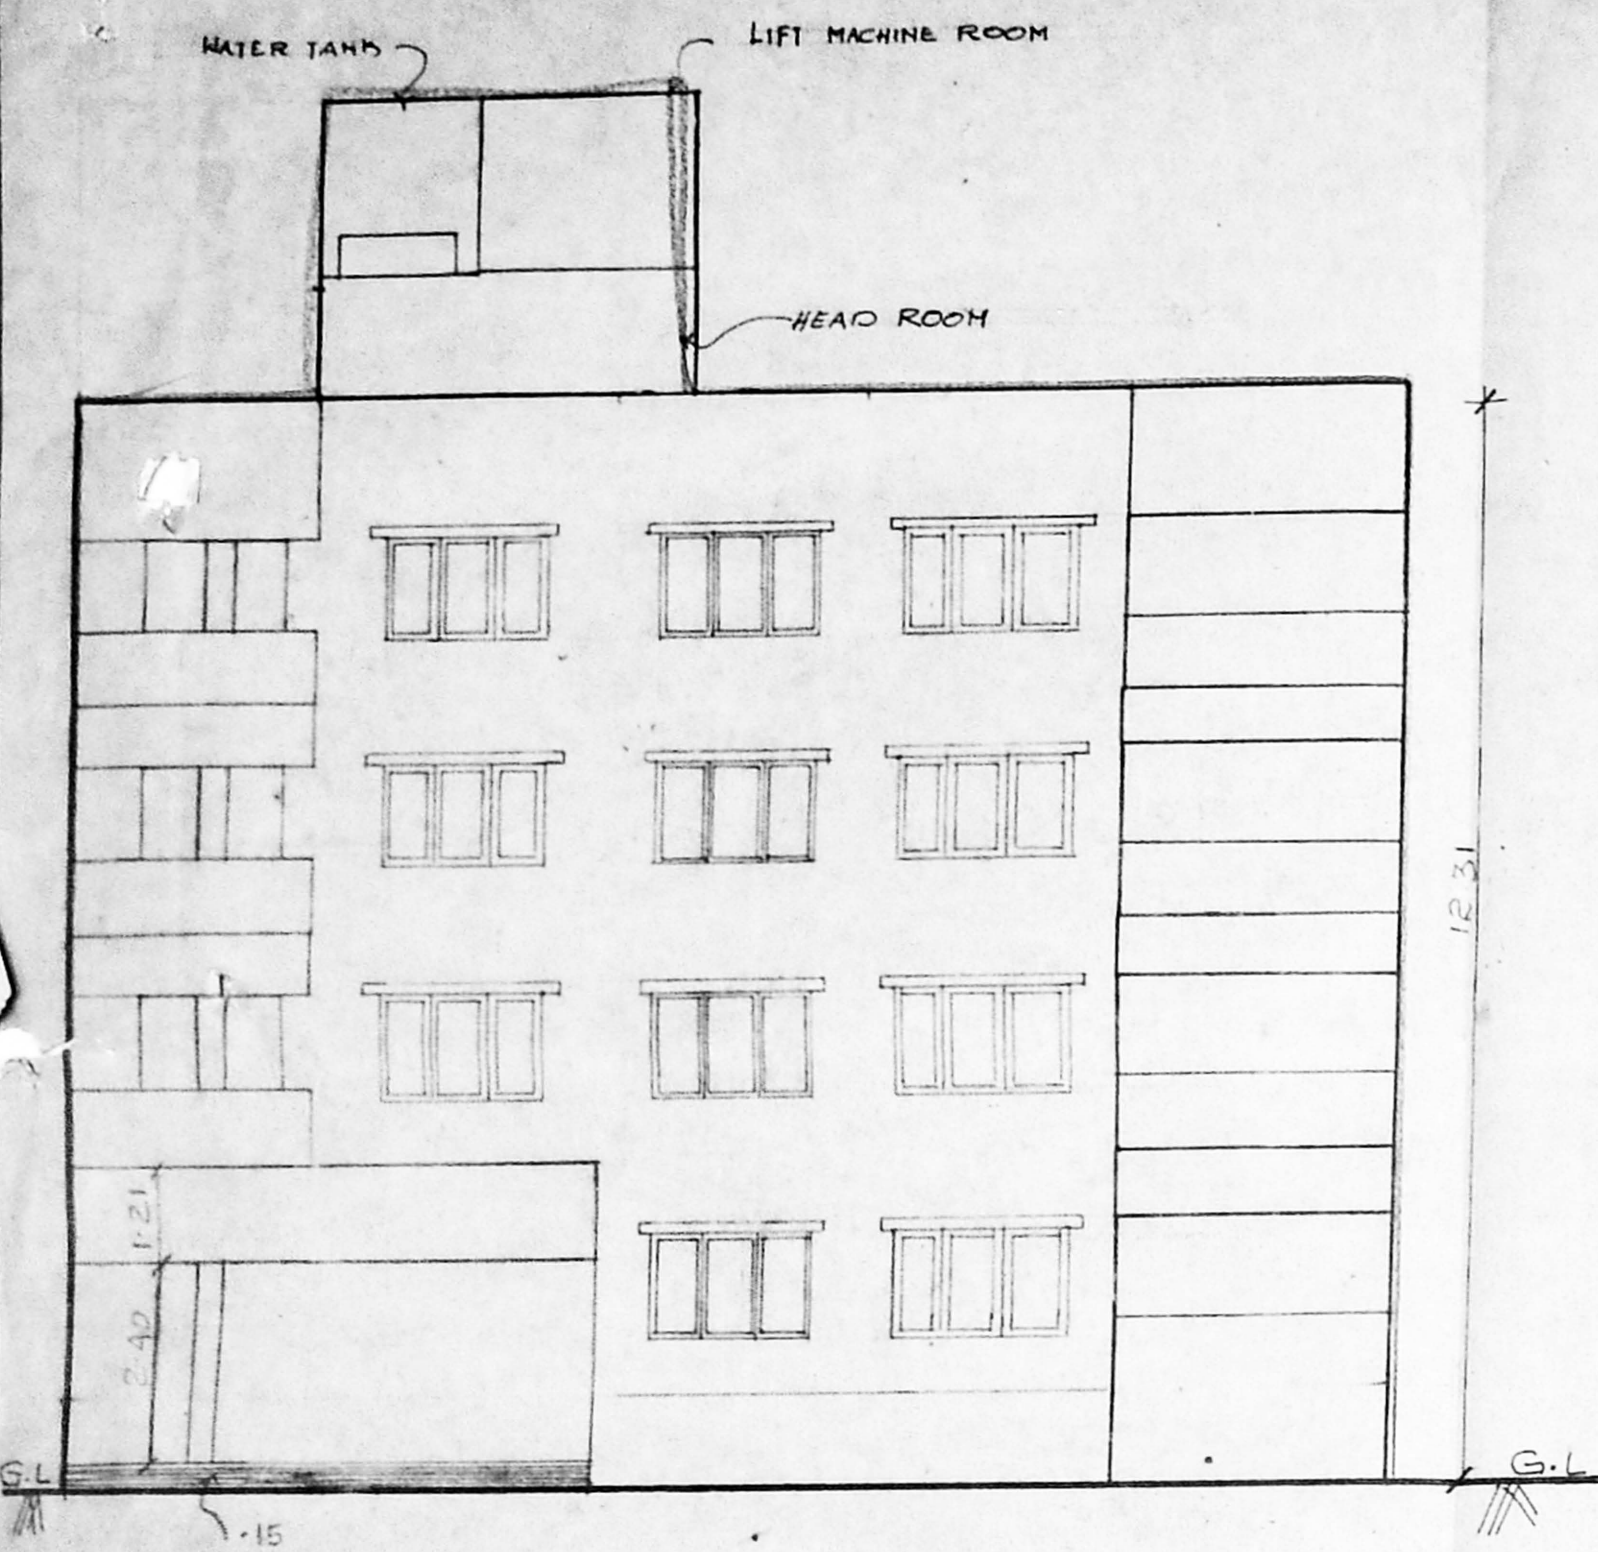


FRONT ELEVATION

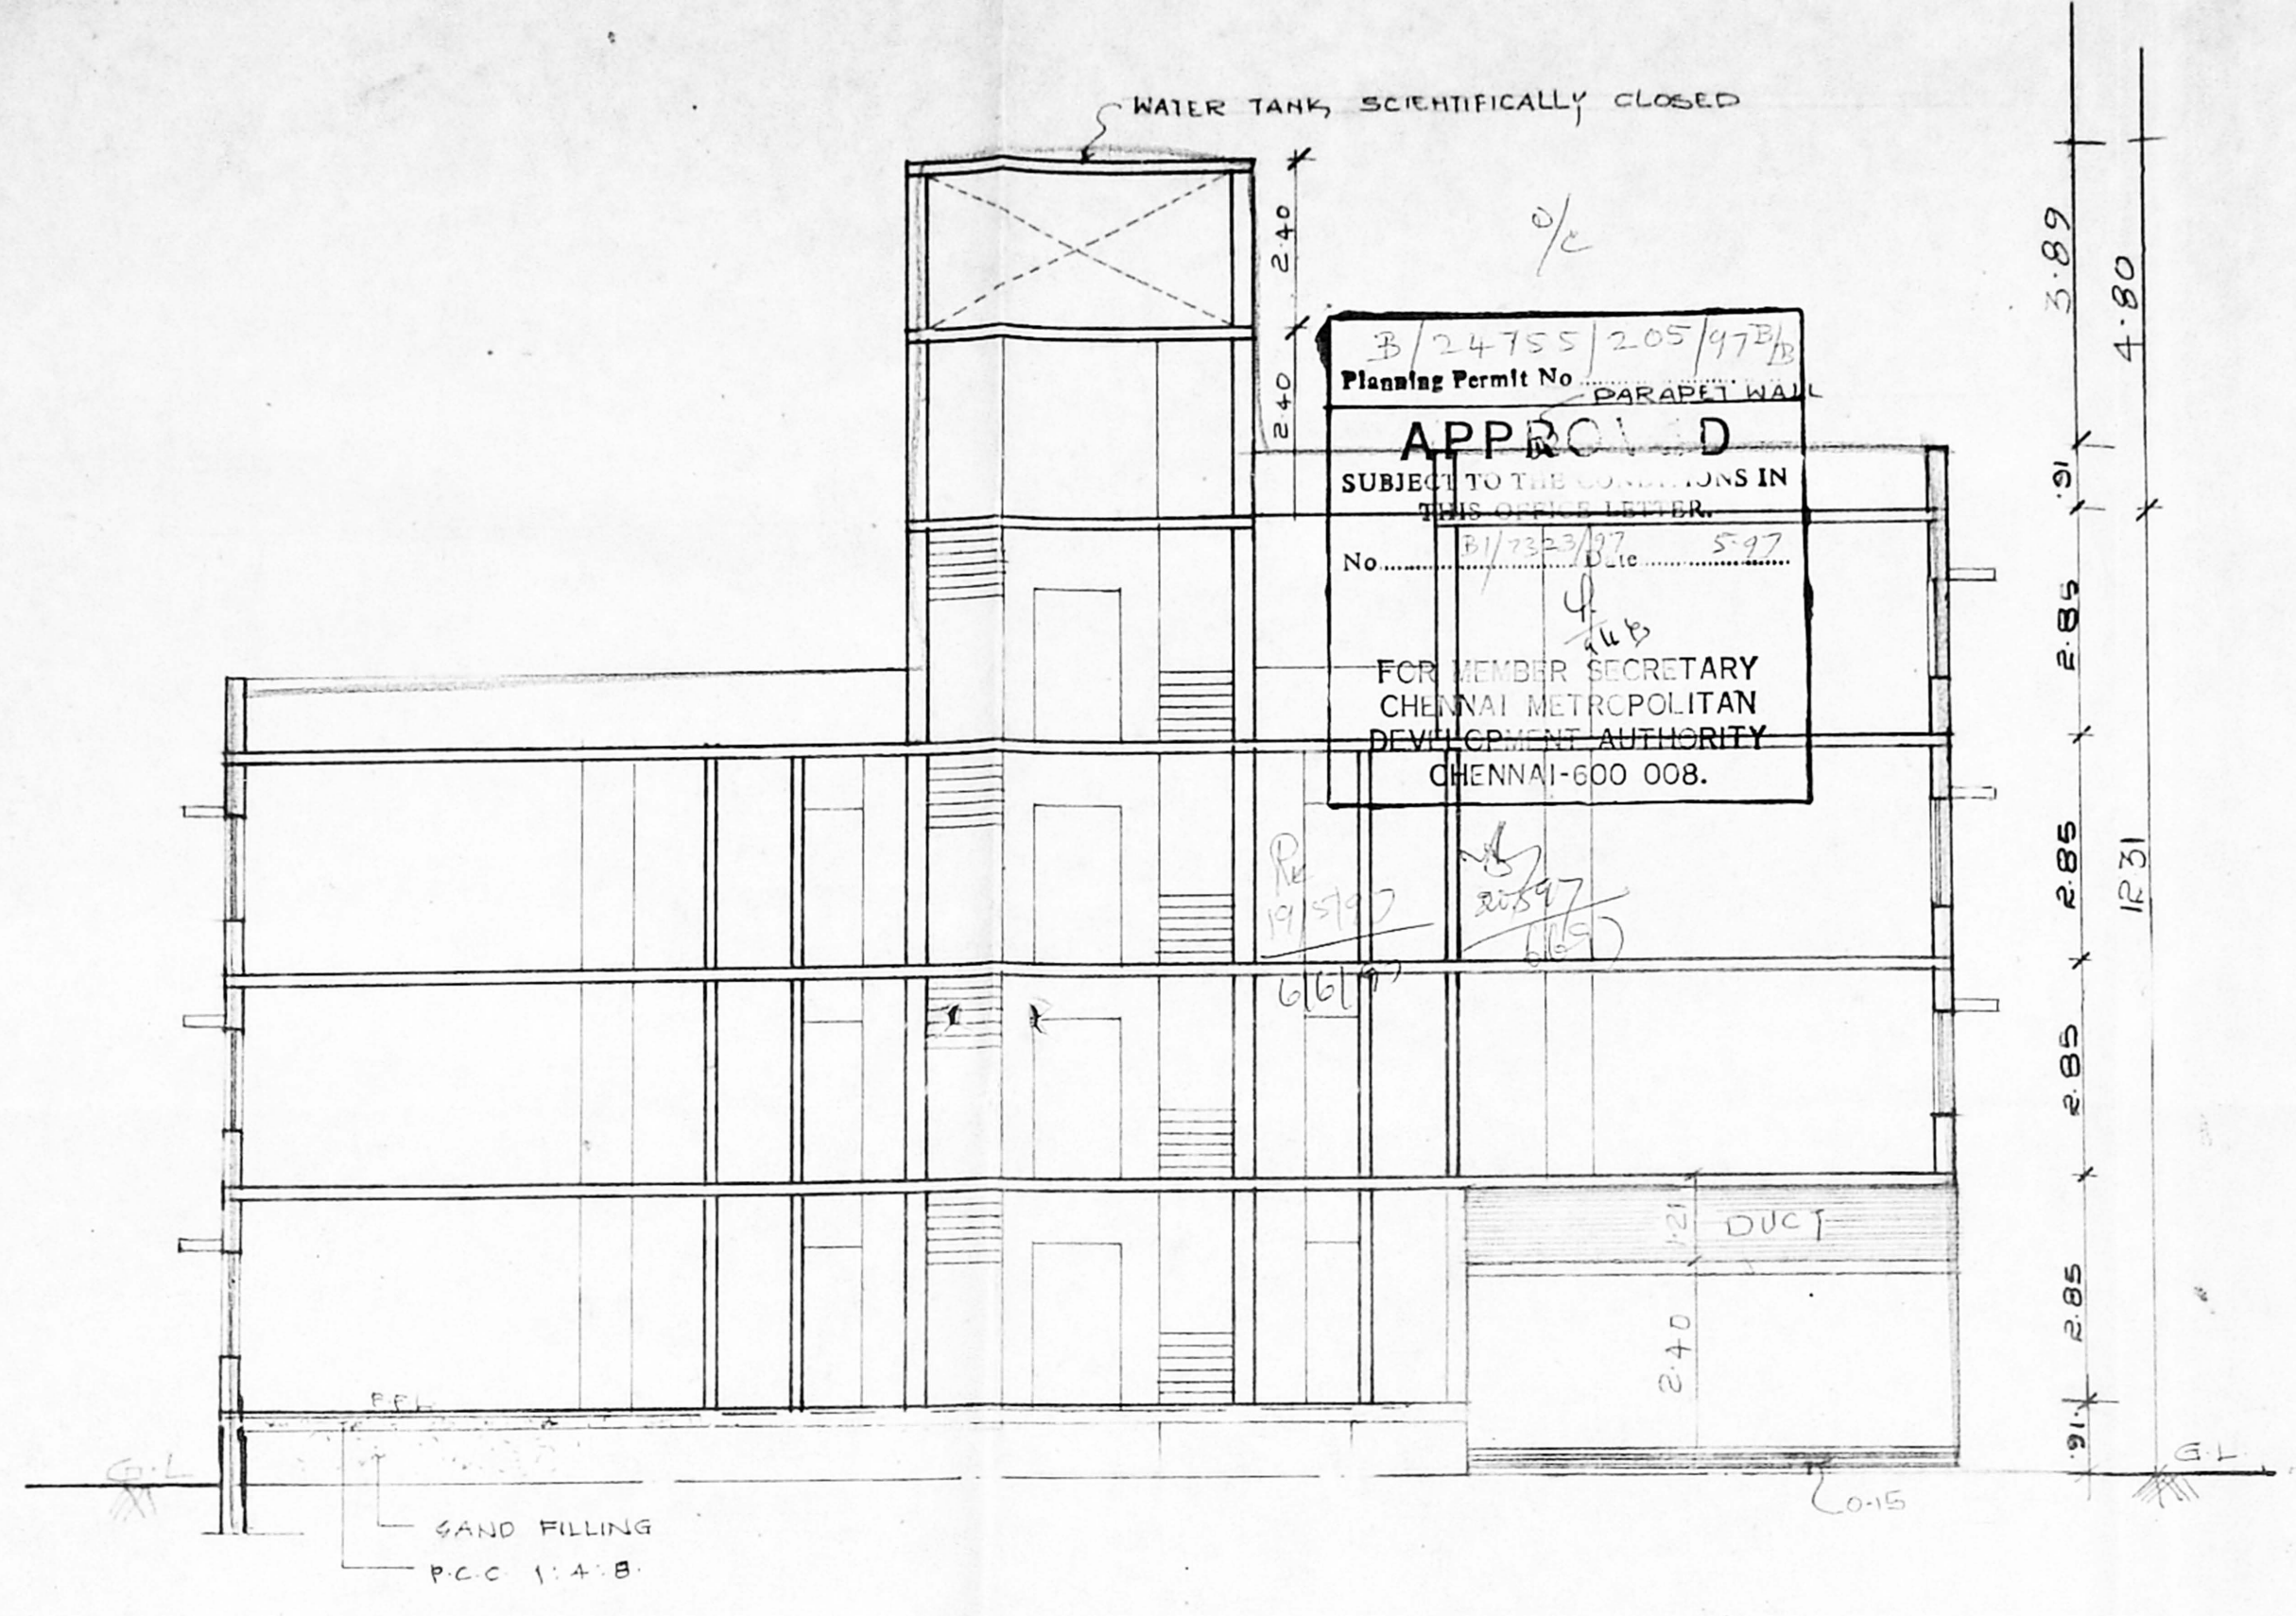


SECTION AA'

2/2
 CMDA (B)/PP No. 1
 C. No. B1 7323/97
 Asst. _____
 Scrutiny _____
 P. A. _____
 A.P. _____
 D.P. _____


Planning Permit No. PARABET WALL
APPROVED
 SUBJECT TO THE CONDITIONS IN THIS PERMIT LETTER
 No. _____
 FOR MEMBER SECRETARY
 CHENNAI METROPOLITAN
 DEVELOPMENT AUTHORITY
 CHENNAI-600 008.

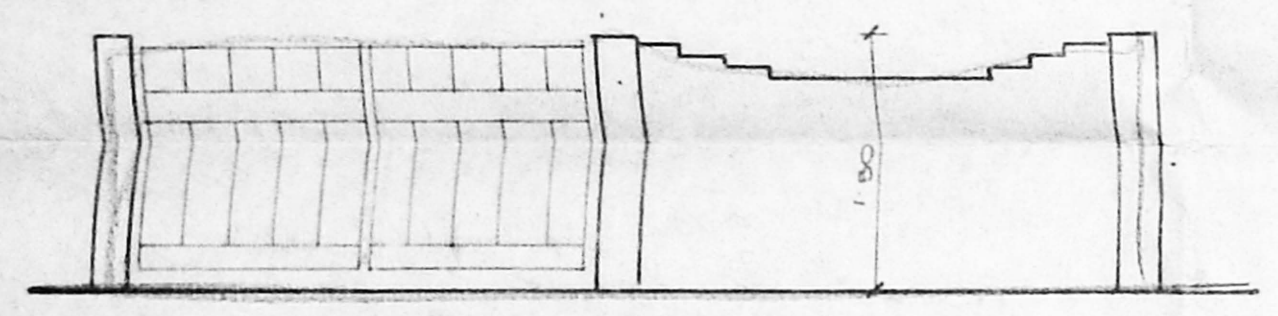

ELEVATION OF COMPOUND WALL AND GATE

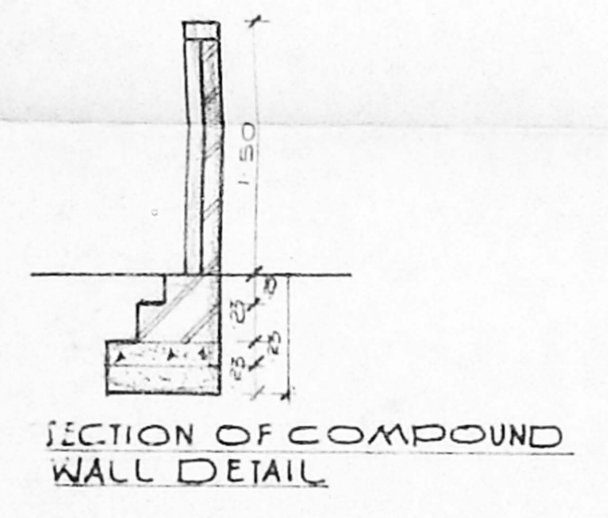


SECTION OF COMPOUND WALL DETAIL

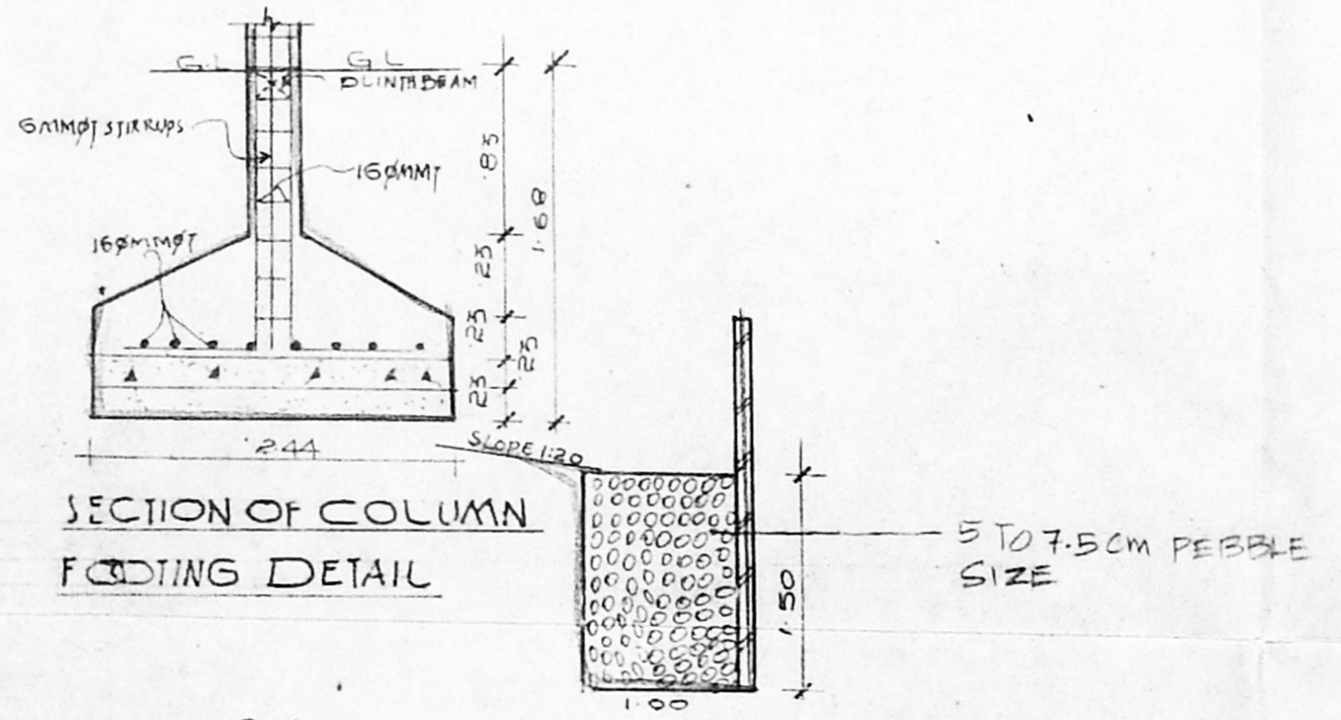


SECTION OF COLUMN FOOTING DETAIL

SECTION OF PEBBLE DETAIL

5 TO 7.5 CM PEBBLE SIZE

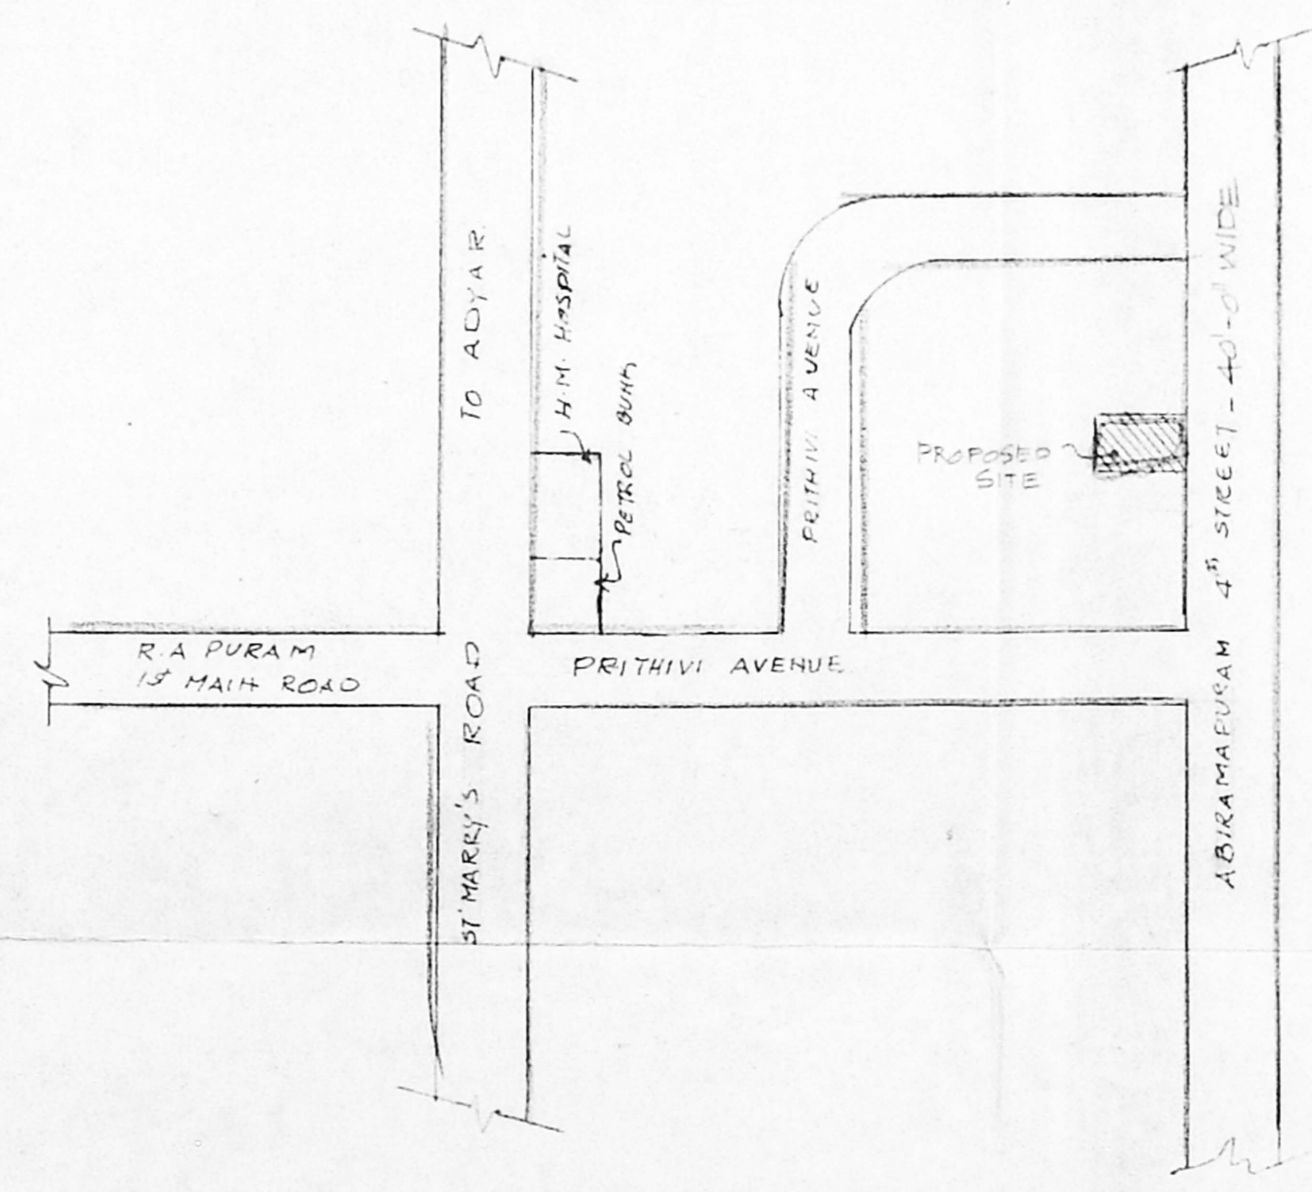

KEY PLAN

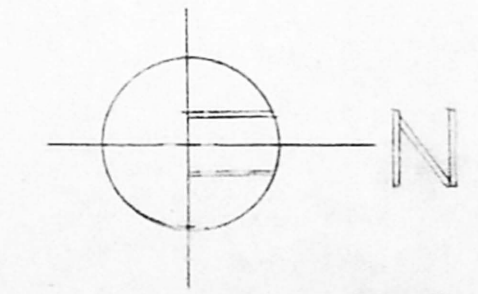


PROPOSED RESIDENTIAL
 BUILDING AT DOOR NO: 38
 4TH STREET, ABIRAMPURAM,
 CHENNAI-18, MYLAPORE DIVISION
 BLOCK NO. 72, R.S. NO: 3672/7.

SCALE: 1:100


COLOUR INDEX

- PROPOSED
- BOUNDARY
- ROAD
- WATER LINE
- SEWER LINE

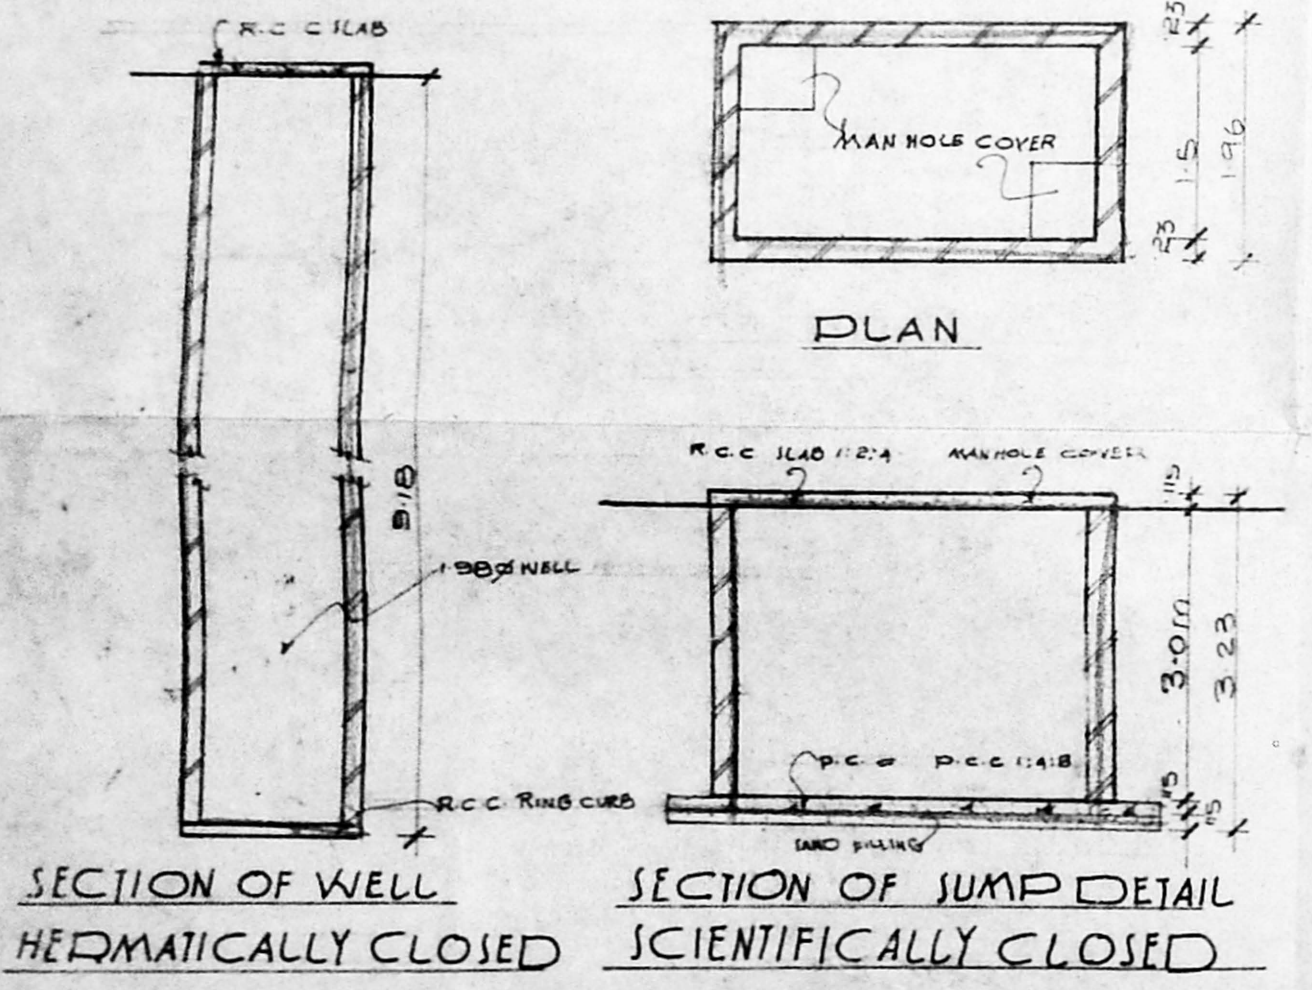

SECTION OF WELL HERMETICALLY CLOSED

SECTION OF SUMP DETAIL SCIENTIFICALLY CLOSED

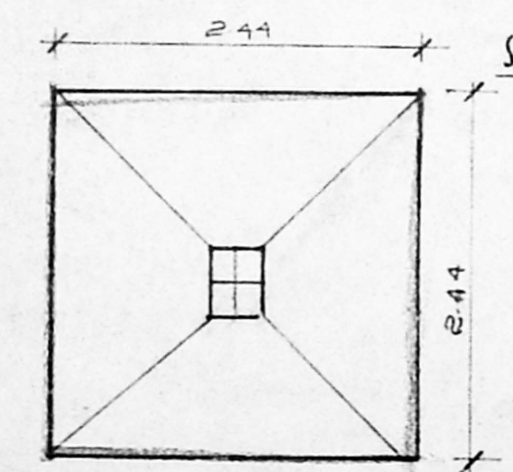

PLAN

K. Selvam
 OWNERS SIGNATURE
 LICENSED SURVEYOR

K. Selvam
 K. SELVAM, B.E.
 Licensed Surveyor,
 Class-I, Reg. No: 800,
 Corporation of Chennai,
 No 1, 370, Mozappair East,
 CHENNAI-600 020.