



BLOCK A
FIRST, SECOND & THIRD FLOOR PLAN

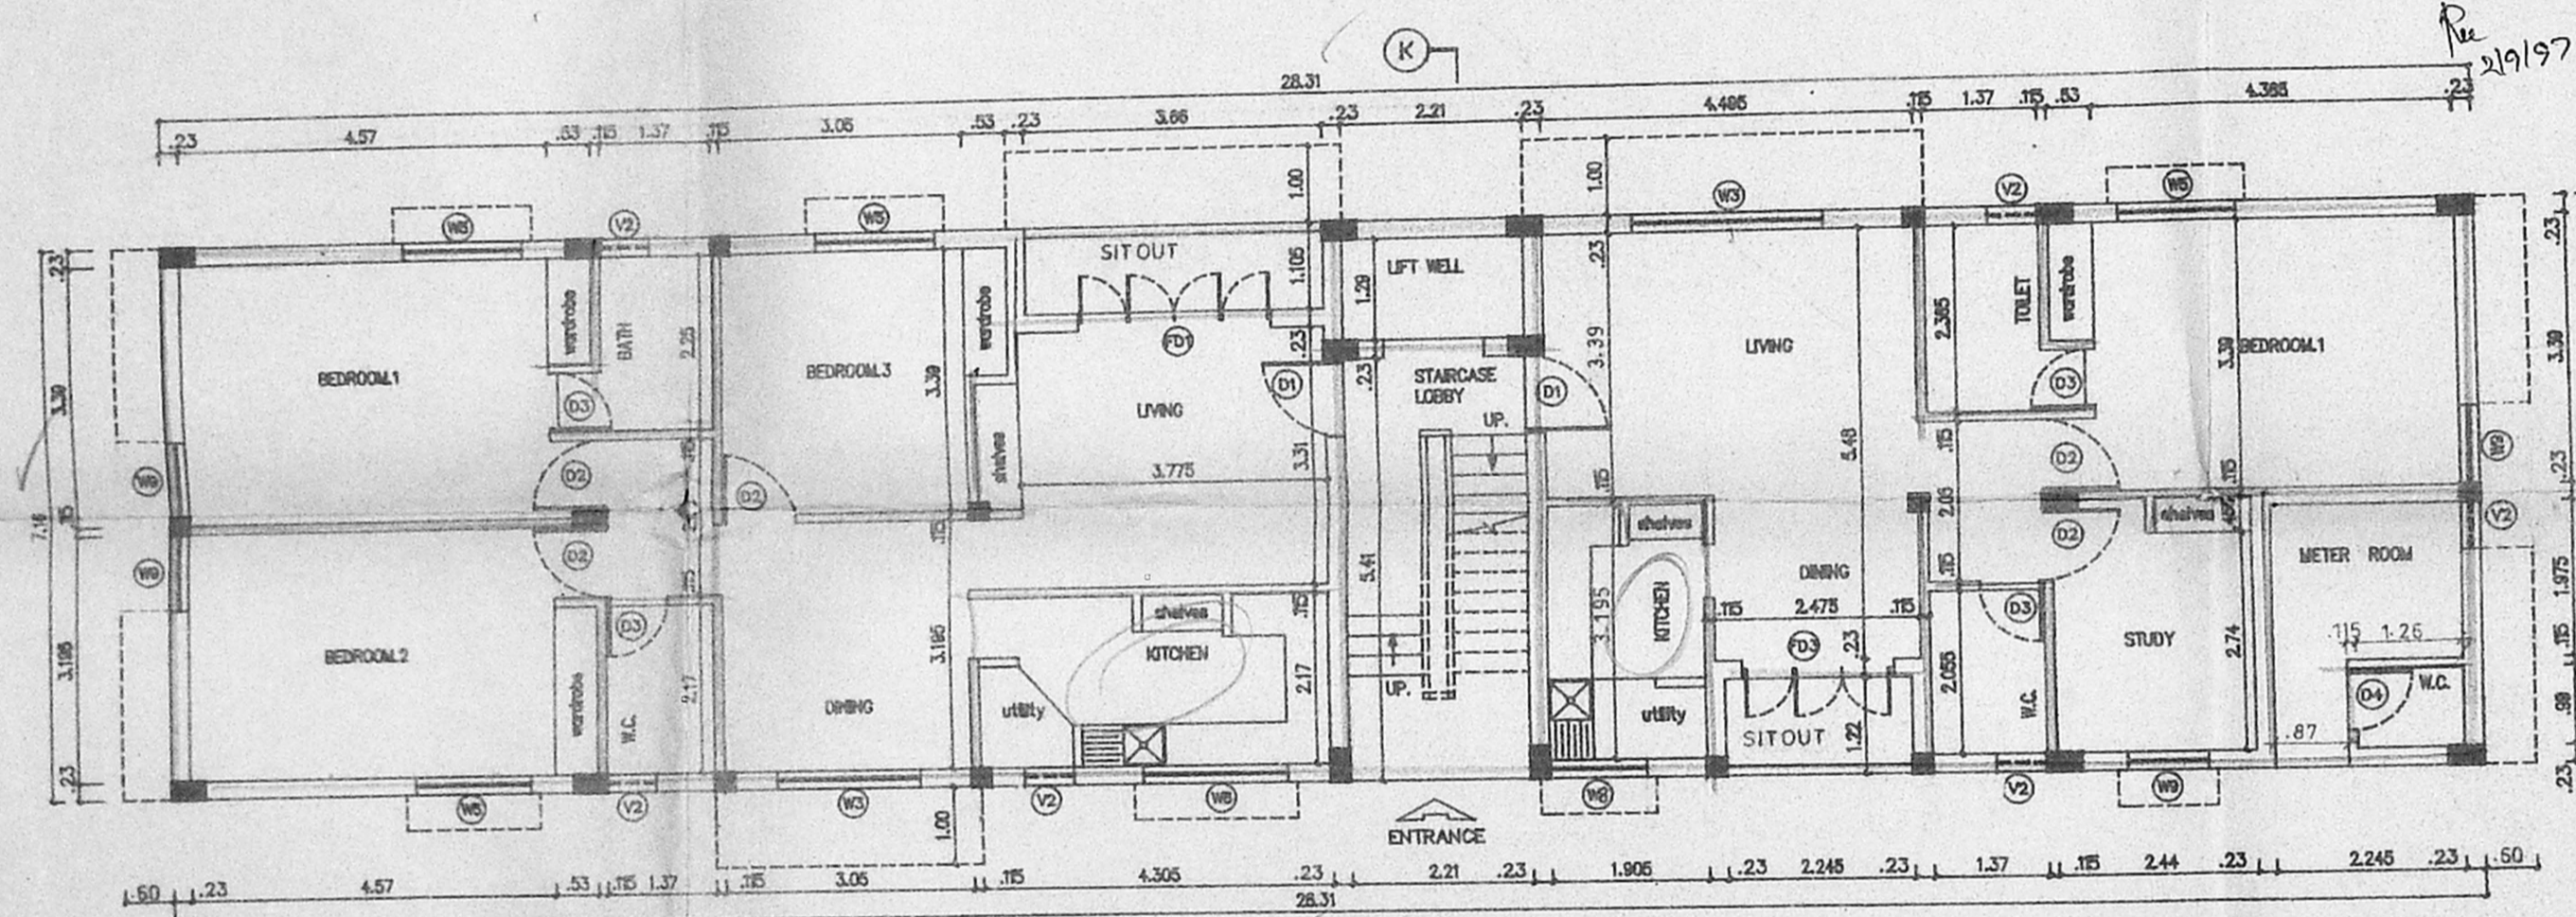

BLOCK A
GROUND FLOOR PLAN

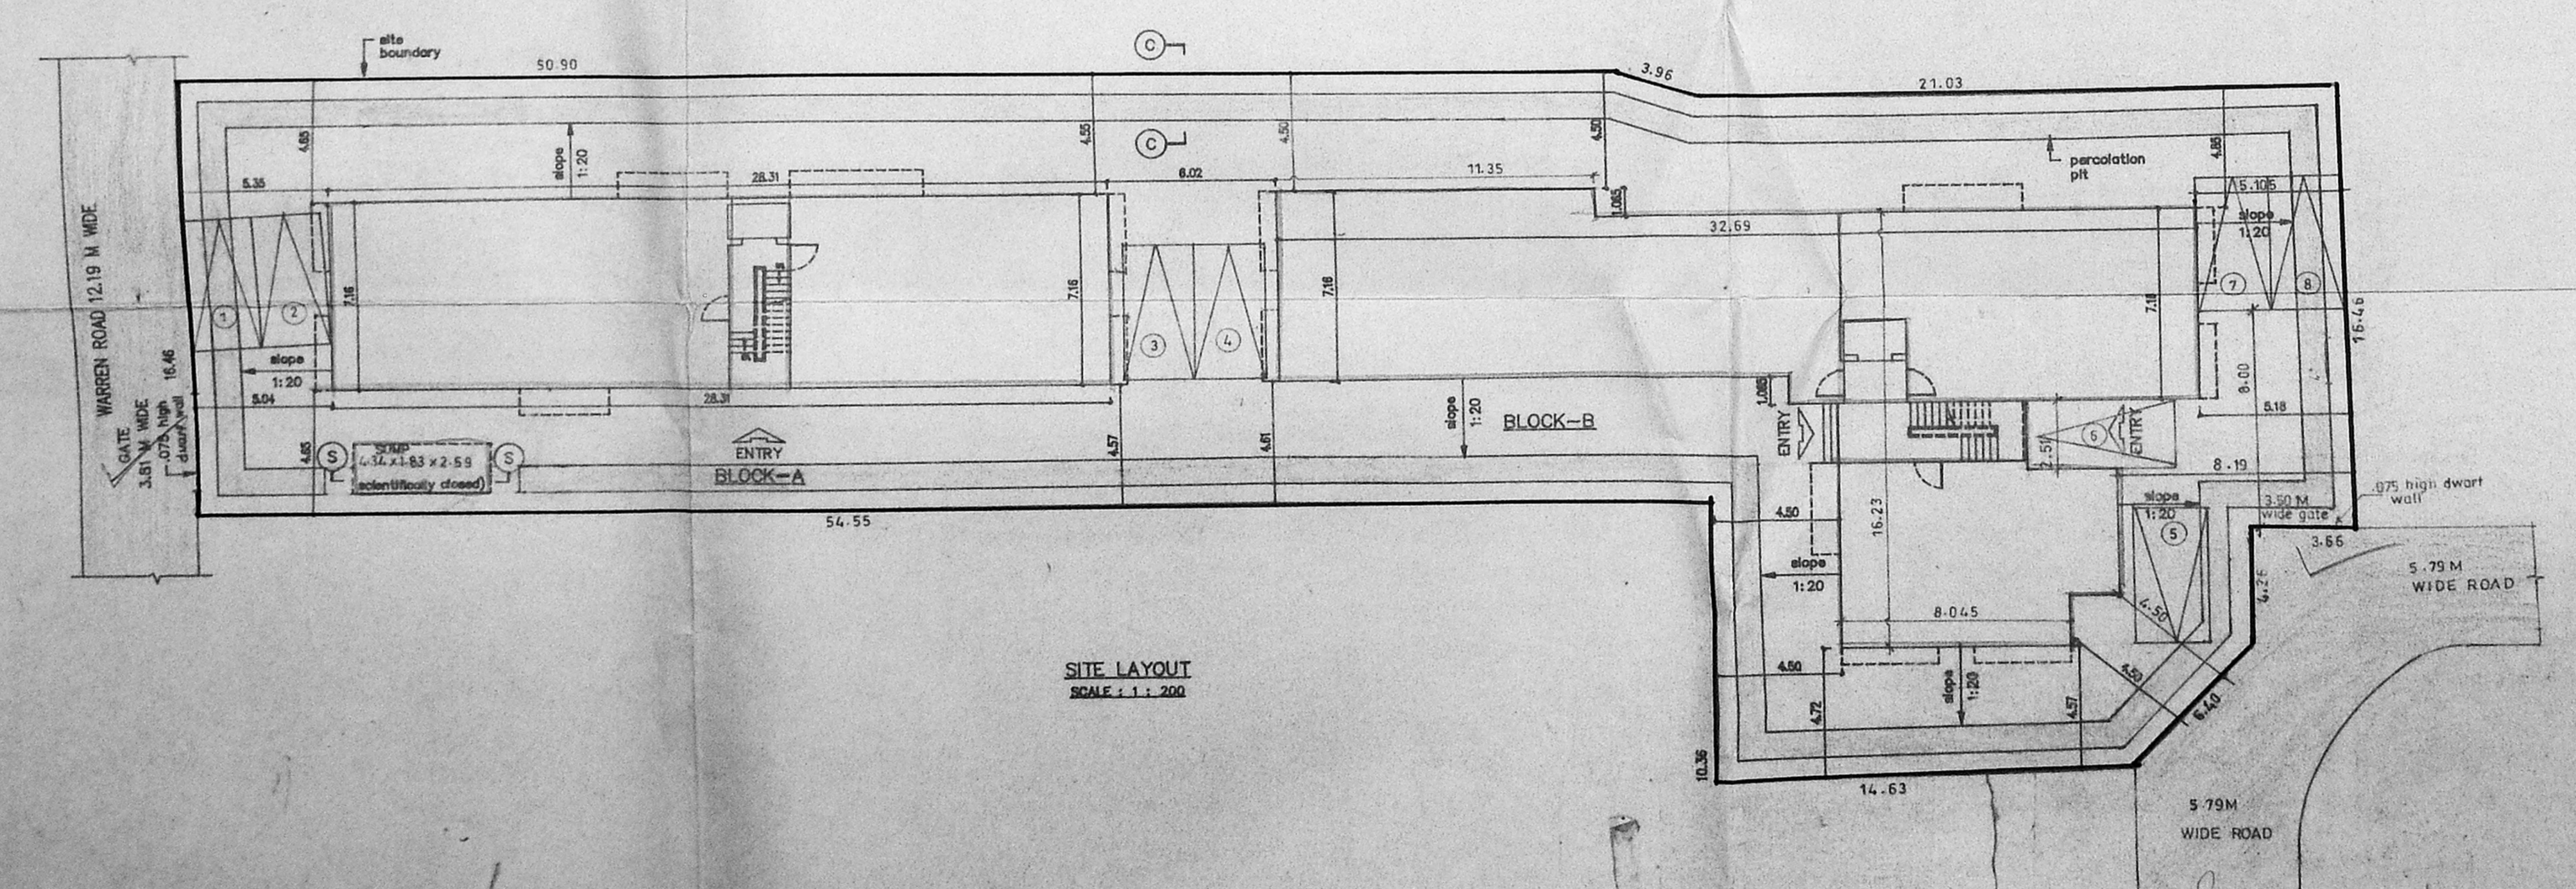

SITE LAYOUT
SCALE 1:1,200

CMDA (B) / PP No. 1
 C. No. B.I. 7475/97
 Asst. Secretary
 P. A.
 2/19/97
 D.P.

Revised Plan
 Dt. 23-2-97

B/25526/375/97 A/D
 Planning Permit No. 1
APPROVED
 SUBJECT TO THE CONDITIONS IN
 THIS OFFICE LETTER.
 No. B.I. 7475/97 Date 9/97
 For Member Secretary
 CHENNAI METROPOLITAN
 DEVELOPMENT AUTHORITY
 CHENNAI-600 008.

LEGEND		
CODE	SIZE	DESCRIPTION
FD1	2.74 X 2.18	COUNTRY WOOD FRAMED FRENCH DOOR (painted)
D1	1.00 X 2.18	TEAK WOOD FRAMED FLUSH DOOR
D2	0.91 X 2.18	COUNTRY WOOD FRAMED FLUSH DOOR
D3	0.76 X 2.18	COUNTRY WOOD FRAMED FLUSH DOOR
D4	0.76 X 2.44	COUNTRY WOOD FRAMED FLUSH DOOR WITH VENTILATOR
W3	1.775 X 1.37	STEEL GLAZED WINDOW
W5	1.475 X 1.37	STEEL GLAZED WINDOW
W6	1.475 X 0.875	STEEL GLAZED WINDOW
W8	1.175 X 0.875	STEEL GLAZED WINDOW
W9	0.975 X 1.37	STEEL GLAZED WINDOW
V2	0.61 X 0.94	STEEL GLAZED VENTILATOR
O	2.21 X 1.37	OPENING

SPECIFICATION	
SL.NO	DESCRIPTION
1.	P.C.C. 1:4:8 IN FOUNDATION
2.	SAND FILLING IN FOUNDATION
3.	BRICK WORK IN C.M. 1:6
4.	R.C.C. WORK FOR SLABS, LINTELS & BEAMS Etc..
5.	PLASTERING IN C.M. 1:5 EXTERNAL & 1:4 INTERNAL
6.	MOSAIC TILED FLOORING.
7.	WEATHERING COURSE OF BRICK JELLY LIME CONC.

AREA STATEMENT

PLOT AREA	1425.765885 M ²
BUILT UP AREA	2133.7236 M ²

COLOUR INDEX

PROPOSED CONSTRUCTION	
BOUNDARY OF SITE	
ROAD	

R.No	DATE	REVISIONS	INITIAL

1841 183 M	18-08-94	1:100	0	corp	COR5183A	Jones
DRG No.	DATE	SCALE	REV	FILE	DRN.BY.	CHD.

PROPOSED CONSTRUCTION OF FLATS
 AT DOOR No : 7 WARREN ROAD AND
 DOOR Nos 14 & 15 NARASIMHAPURAM
 COLONY, MYLAPORE,
 MADRAS - 600 004,
 R.S. No : 3586/9, 3585/3,
 3584/1B & 3584/19.

BLOCK No : 71
 TALUK : MYLAPORE - TRIPPLICANE
 CORP.DIV. No : 142 (new) 127 (old)
 ZONE No : X (new) IX (old)
 MYLAPORE VILLAGE


Handwritten signature and initials

OWNER'S SIGNATURE
P.K. SUBRAMANIAN
 B.E., M.E. (Struct.)
 Chartered Civil Engineer
 Licensed Surveyor Class-1

LICENSED SURVEYOR L.S. No : 306 96/97


N

 SHEET No : 1/4

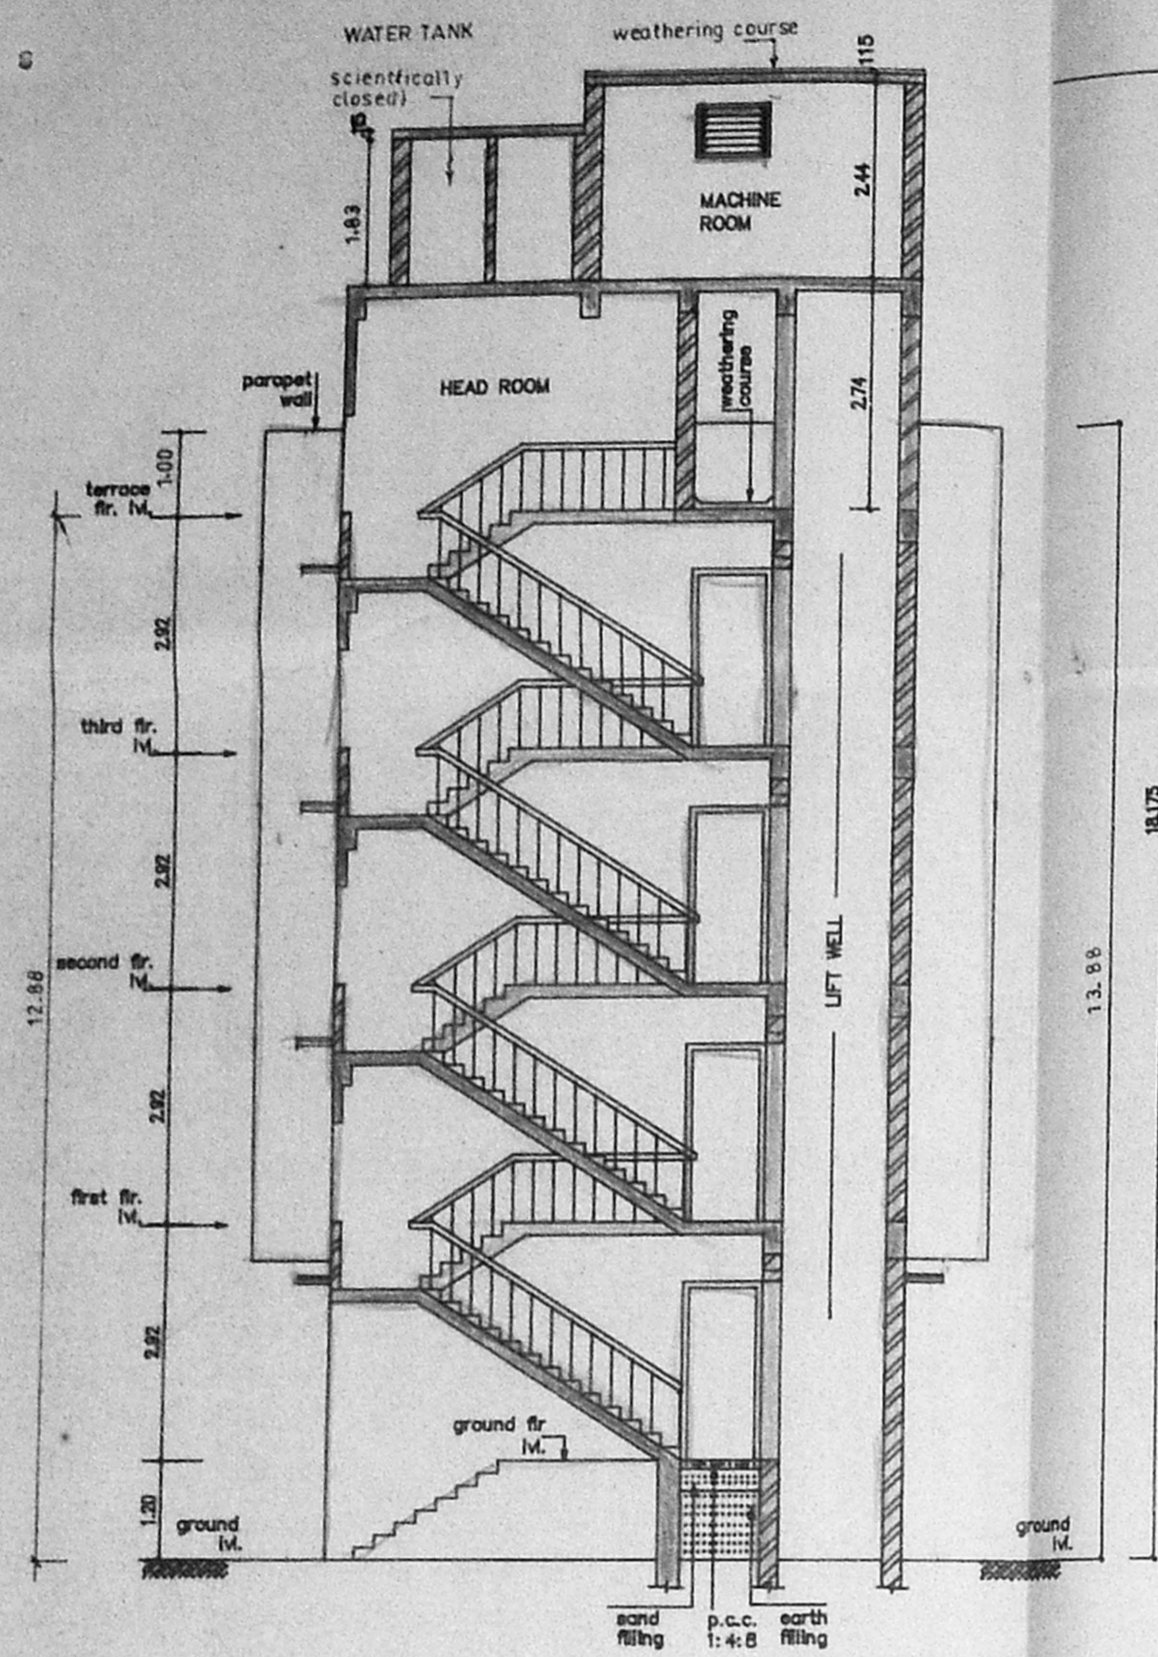


SECTION - KK


B/25526/375/97 B.L.D.
 Planning Permit No. **APPROVED**
 SUBJECT TO THE CONDITIONS IN THIS OFFICE LETTER.
 No. B/7475/97 Date 0-9-97
 For MEMBER SECRETARY
 CHENNAI METROPOLITAN
 DEVELOPMENT AUTHORITY
 CHENNAI-600 008.

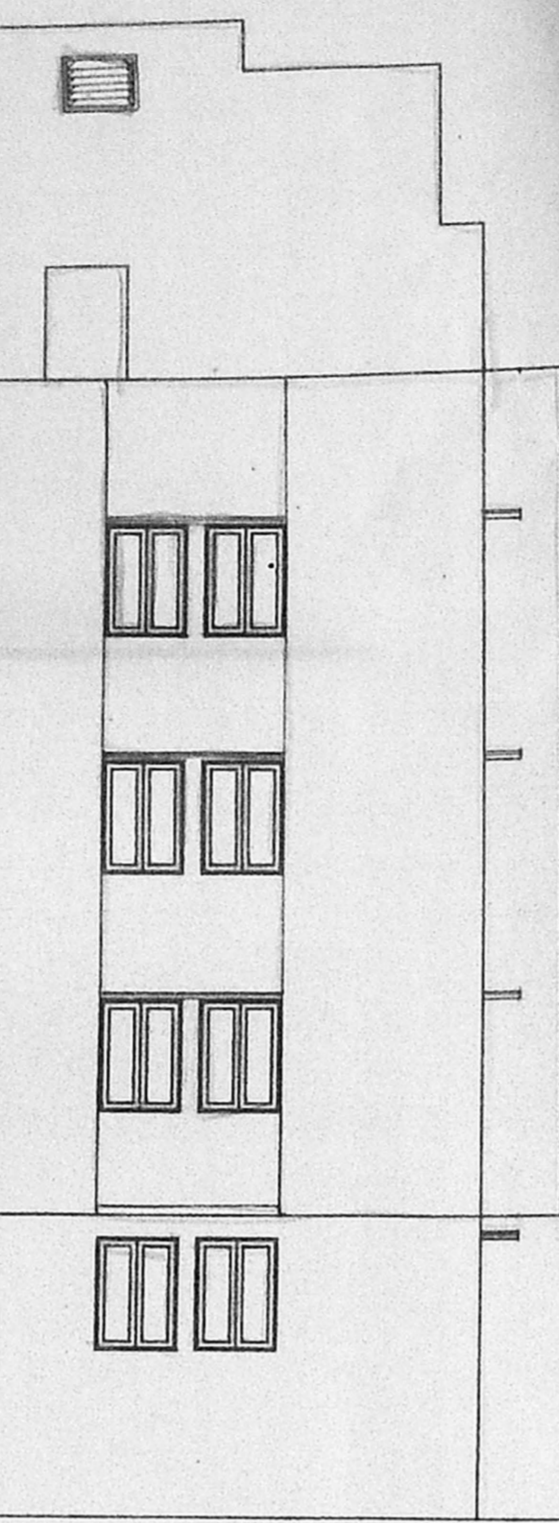


FRONT ELEVATION

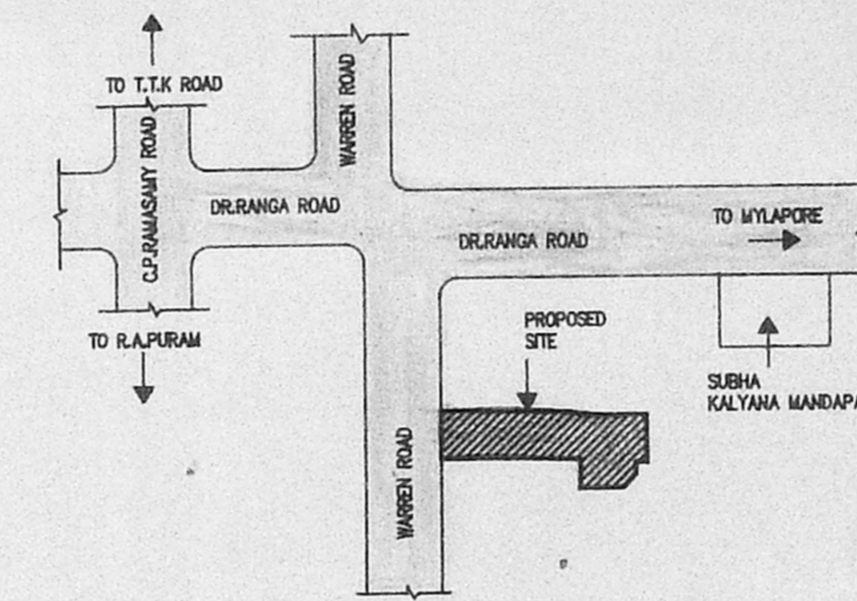


KEY PLAN (NOT TO SCALE)

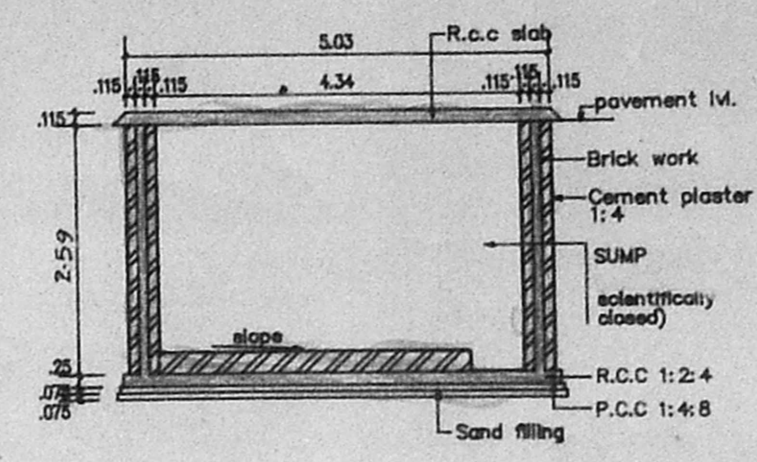


SECTION SS SECTION OF SUMP SCALE 1:100

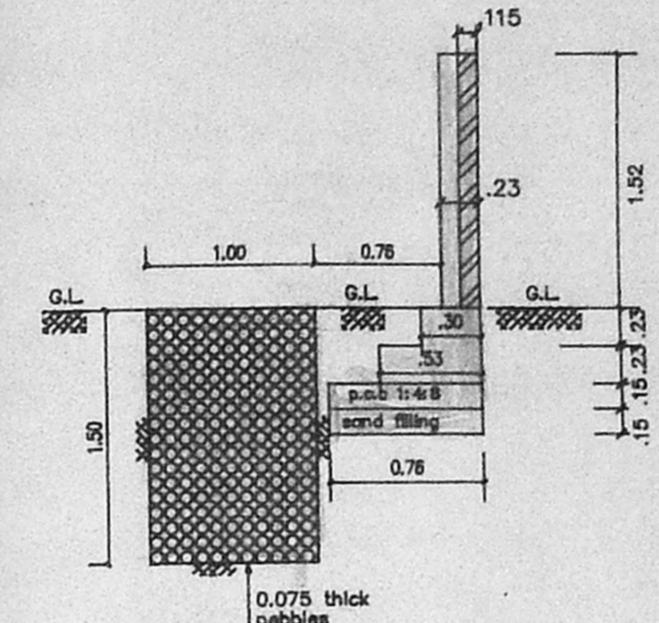


SECTION CC OF COMPOUND WALL & PERCOLATION PIT SCALE 1:50

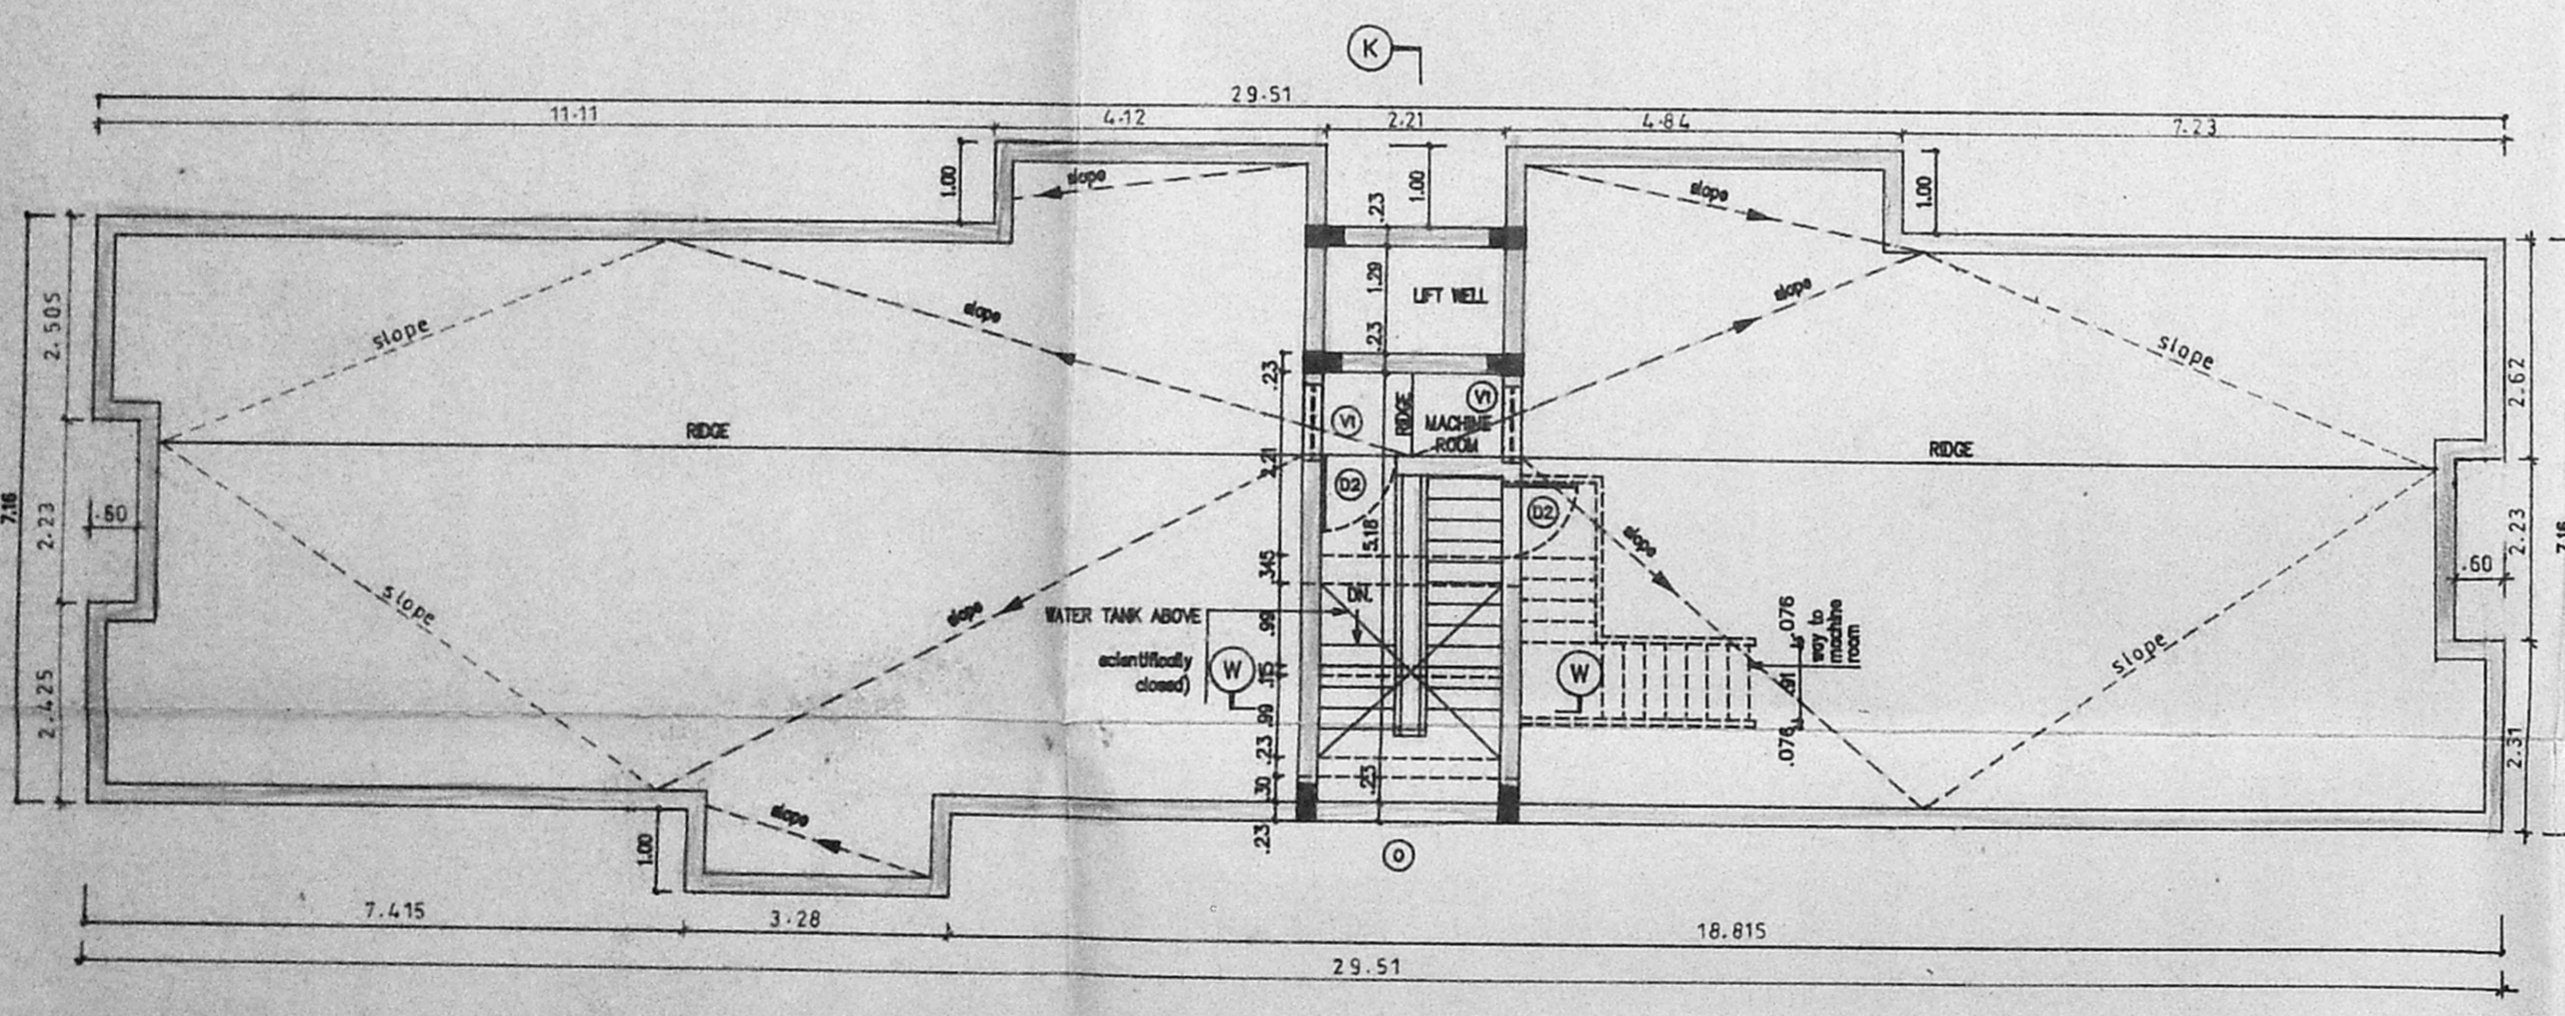


TERRACE FLOOR PLAN BLOCK A

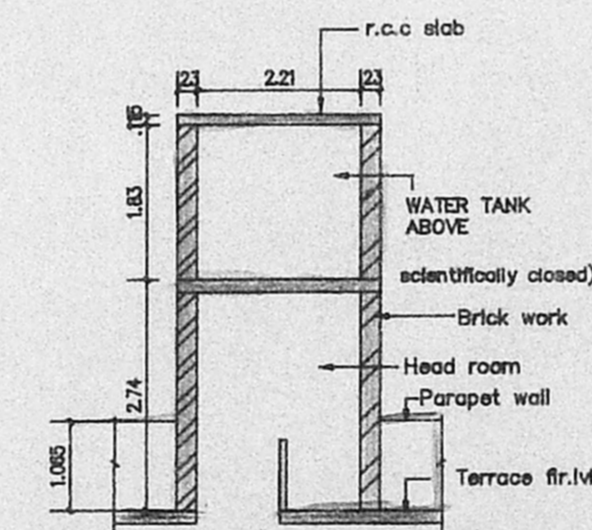

SECTION WW SECTION OF WATER TANK SCALE 1:100

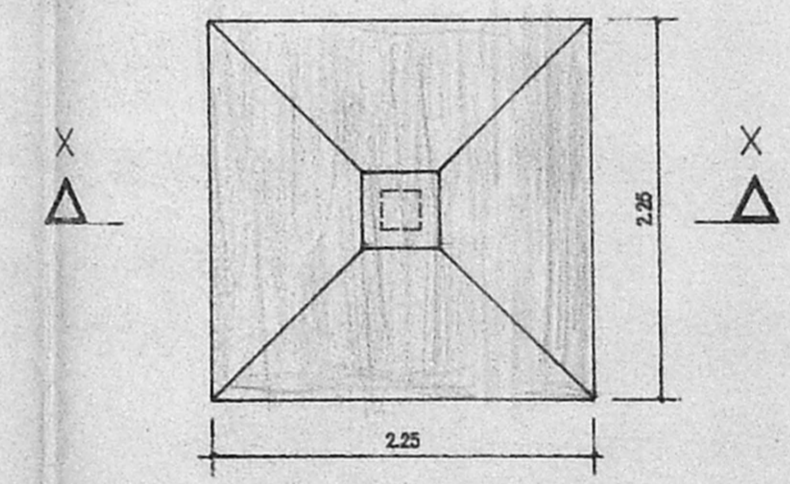

PLAN OF FOUNDATION SCALE 1:50

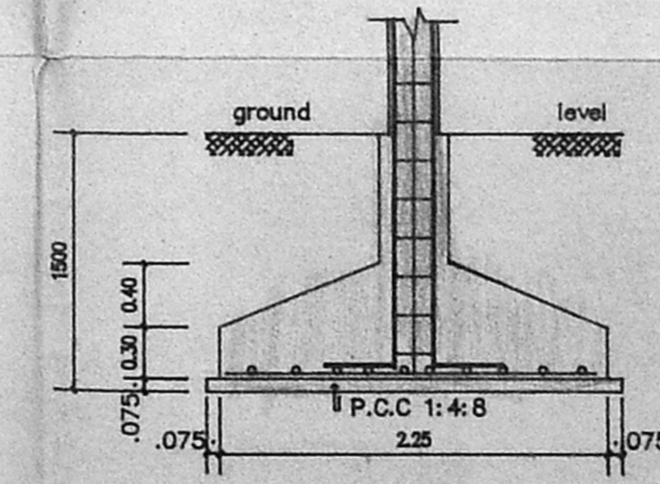

SECTION - XX

LEGEND		
CODE	SIZE	DESCRIPTION
D2	0.91 x 2.18	COUNTRY WOOD FRAMED FLUSH DOOR
V1	0.91 x 0.66	STEEL GLAZED VENTILATOR
V2	0.61 x 0.94	STEEL GLAZED VENTILATOR
O	2.21 x 1.37	OPENING

SPECIFICATION	
SL.NO	DESCRIPTION
1.	P.C.C. 1:4:8 IN FOUNDATION
2.	SAND FILLING IN FOUNDATION
3.	BRICK WORK IN C.M. 1:6
4.	R.C.C. WORK FOR SLABS, LINTELS & BEAMS Etc.,
5.	PLASTERING IN C.M. 1:5 EXTERNAL & 1:4 INTERNAL
6.	MOSAIC TILED FLOORING.
7.	WEATHERING COURSE OF BRICK JELLY LIME CONC.

COLOUR INDEX	
PROPOSED CONSTRUCTION	○
BOUNDARY OF SITE	●
ROAD	○

R.No	DATE	REVISIONS	INITIAL

1842 183 M	18-08-94	1:100	0	corp	CORST183B	Jones	10
DRG No:	DATE	SCALE	REV	FILE	DRN.BY.	CHD.	


PROPOSED CONSTRUCTION OF FLATS AT DOOR No : 7 WARREN ROAD AND DOOR Nos:14 &15 NARASIMHAPURAM COLONY, MYLAPORE, MADRAS - 600 004, R.S. No : 3586/9, & 3585/3, 3584/18 & 3584/19.

BLOCK No : 71
 TALUK : MYLAPORE - TRIPPLICANE
 CORP.DIV. No : 142 (new) 127 (old)
 ZONE No : X (new) IX (old)
 MYLAPORE VILLAGE

OWNER'S SIGNATURE
[Signature]


LICENSED SURVEYOR
[Signature]
 L.S. No : 306 95/96

SHEET No : 2/4

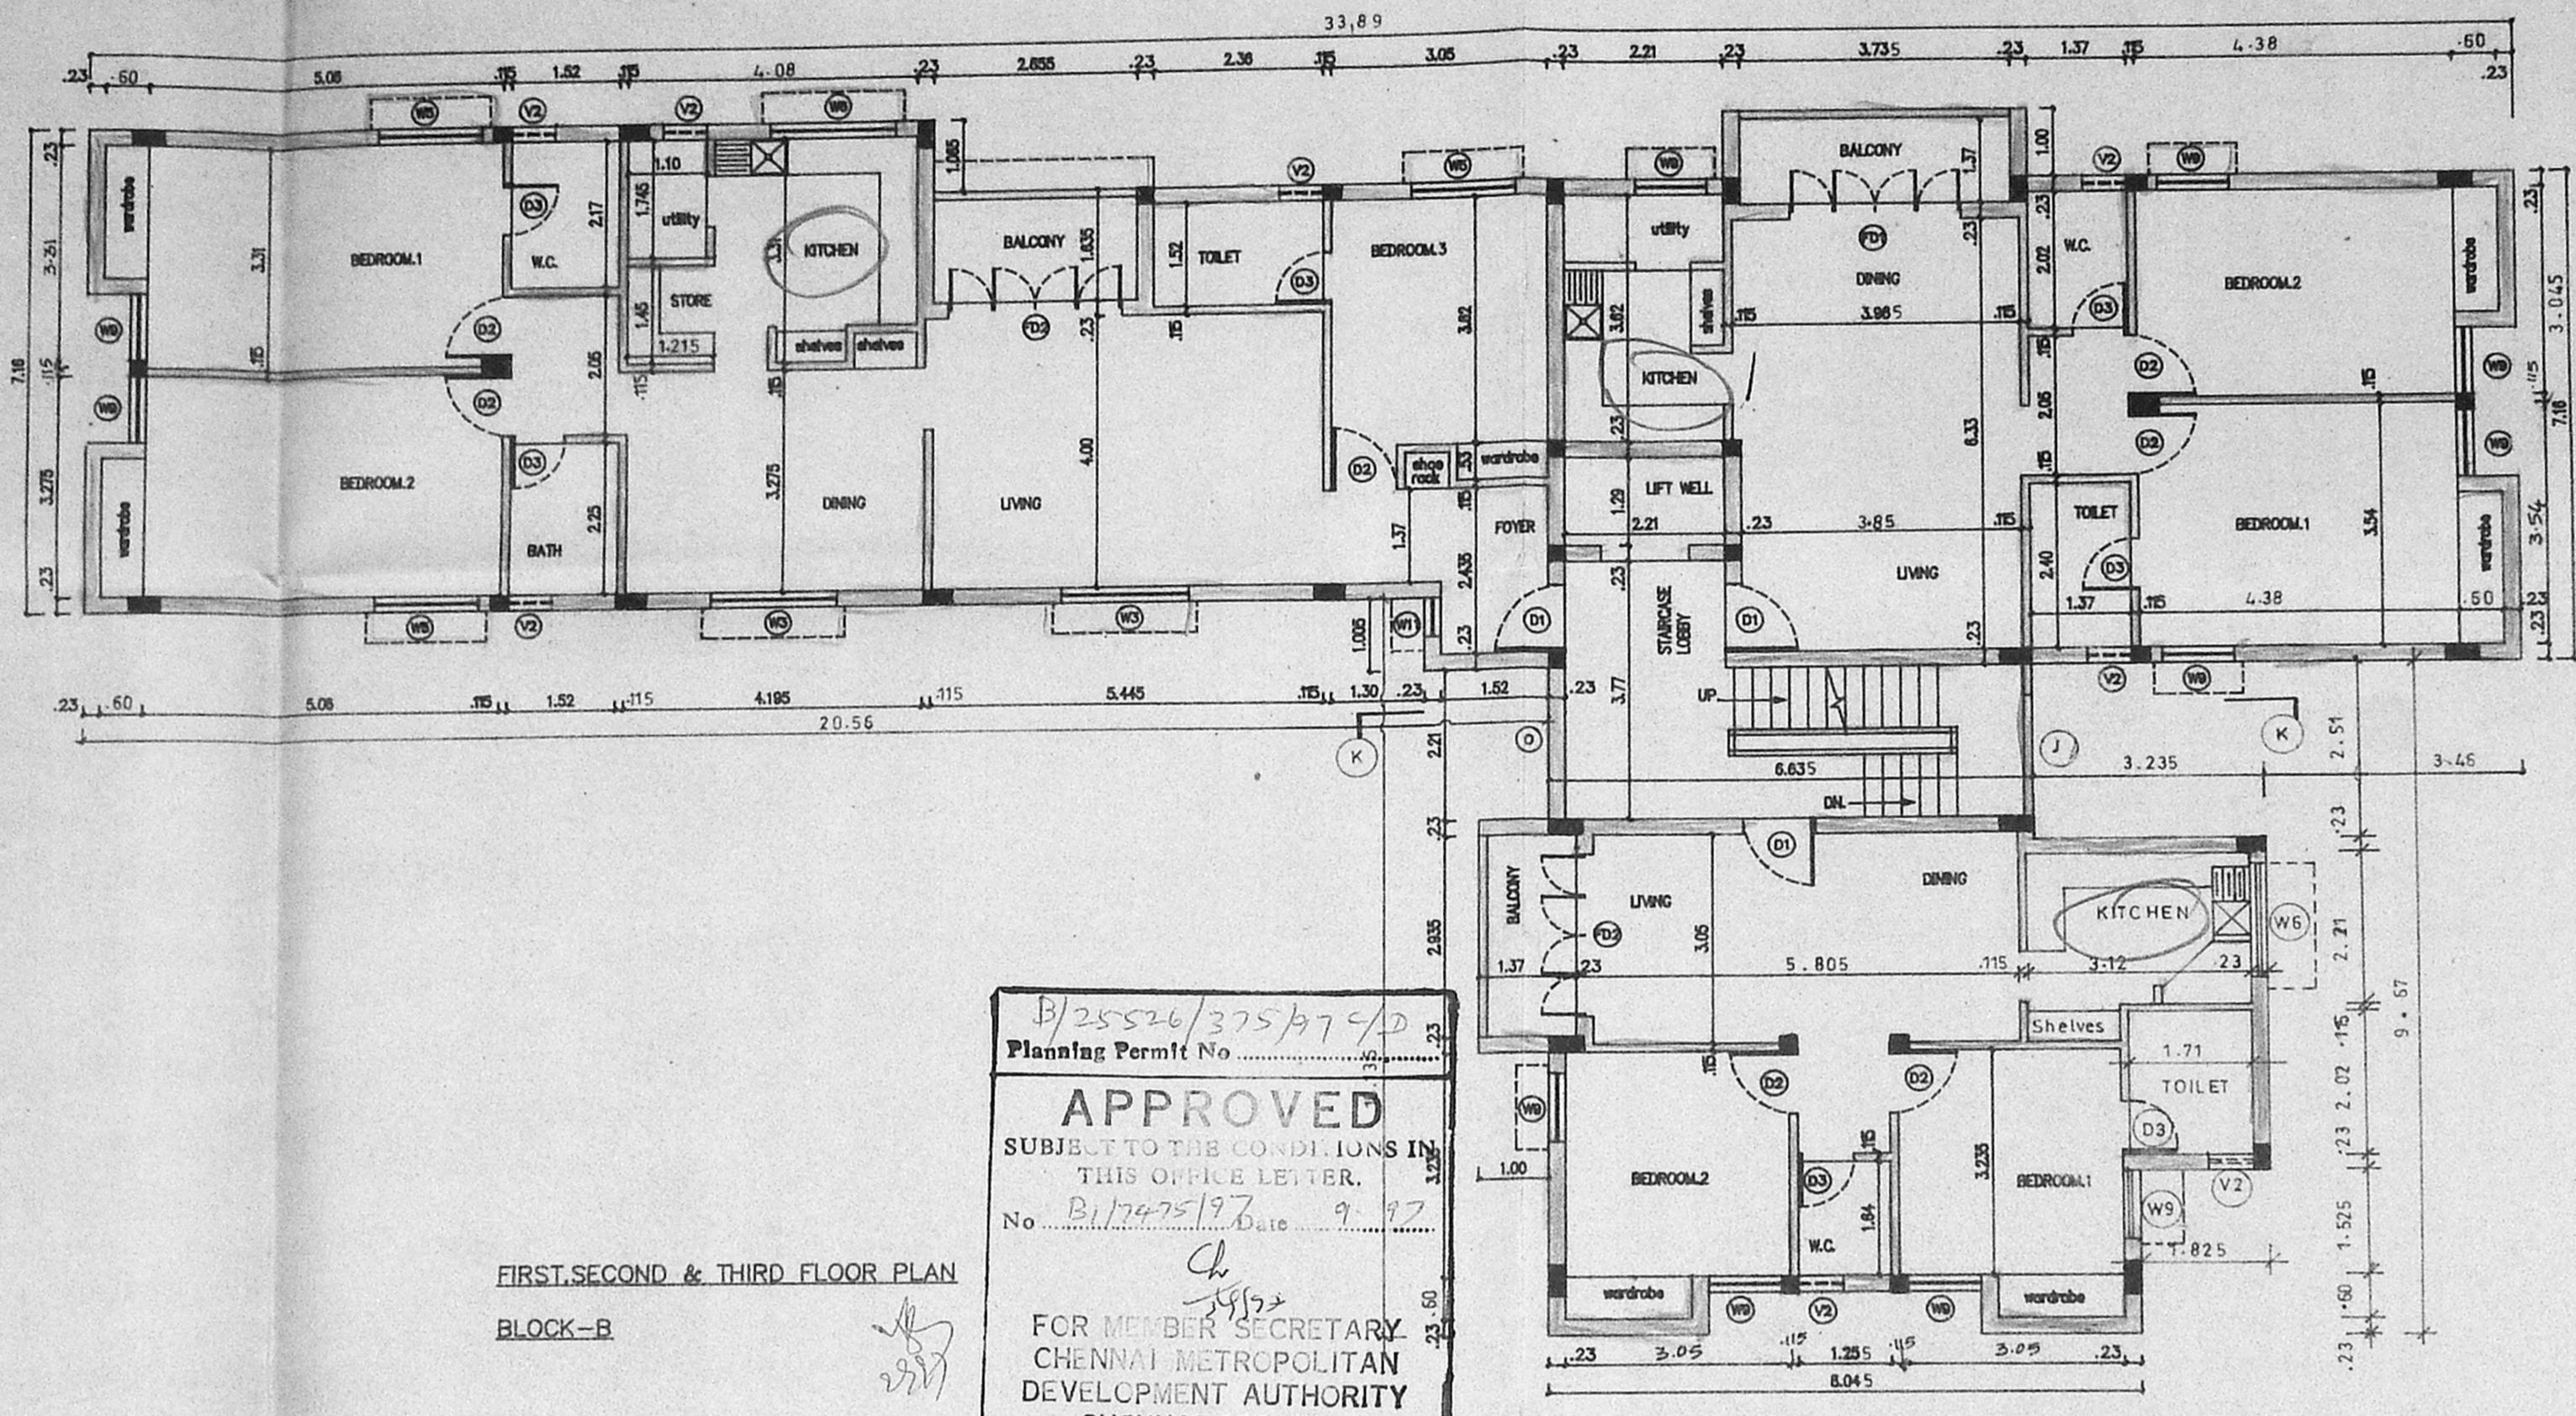

FIRST, SECOND & THIRD FLOOR PLAN
BLOCK-B

B/25526/375/197
Planning Permit No.
APPROVED
SUBJECT TO THE CONDITIONS IN
THIS OFFICE LETTER.
No. B/17475/197, Date 9. 97
FOR MEMBER SECRETARY
CHENNAI METROPOLITAN
DEVELOPMENT AUTHORITY
CHENNAI-600 008.

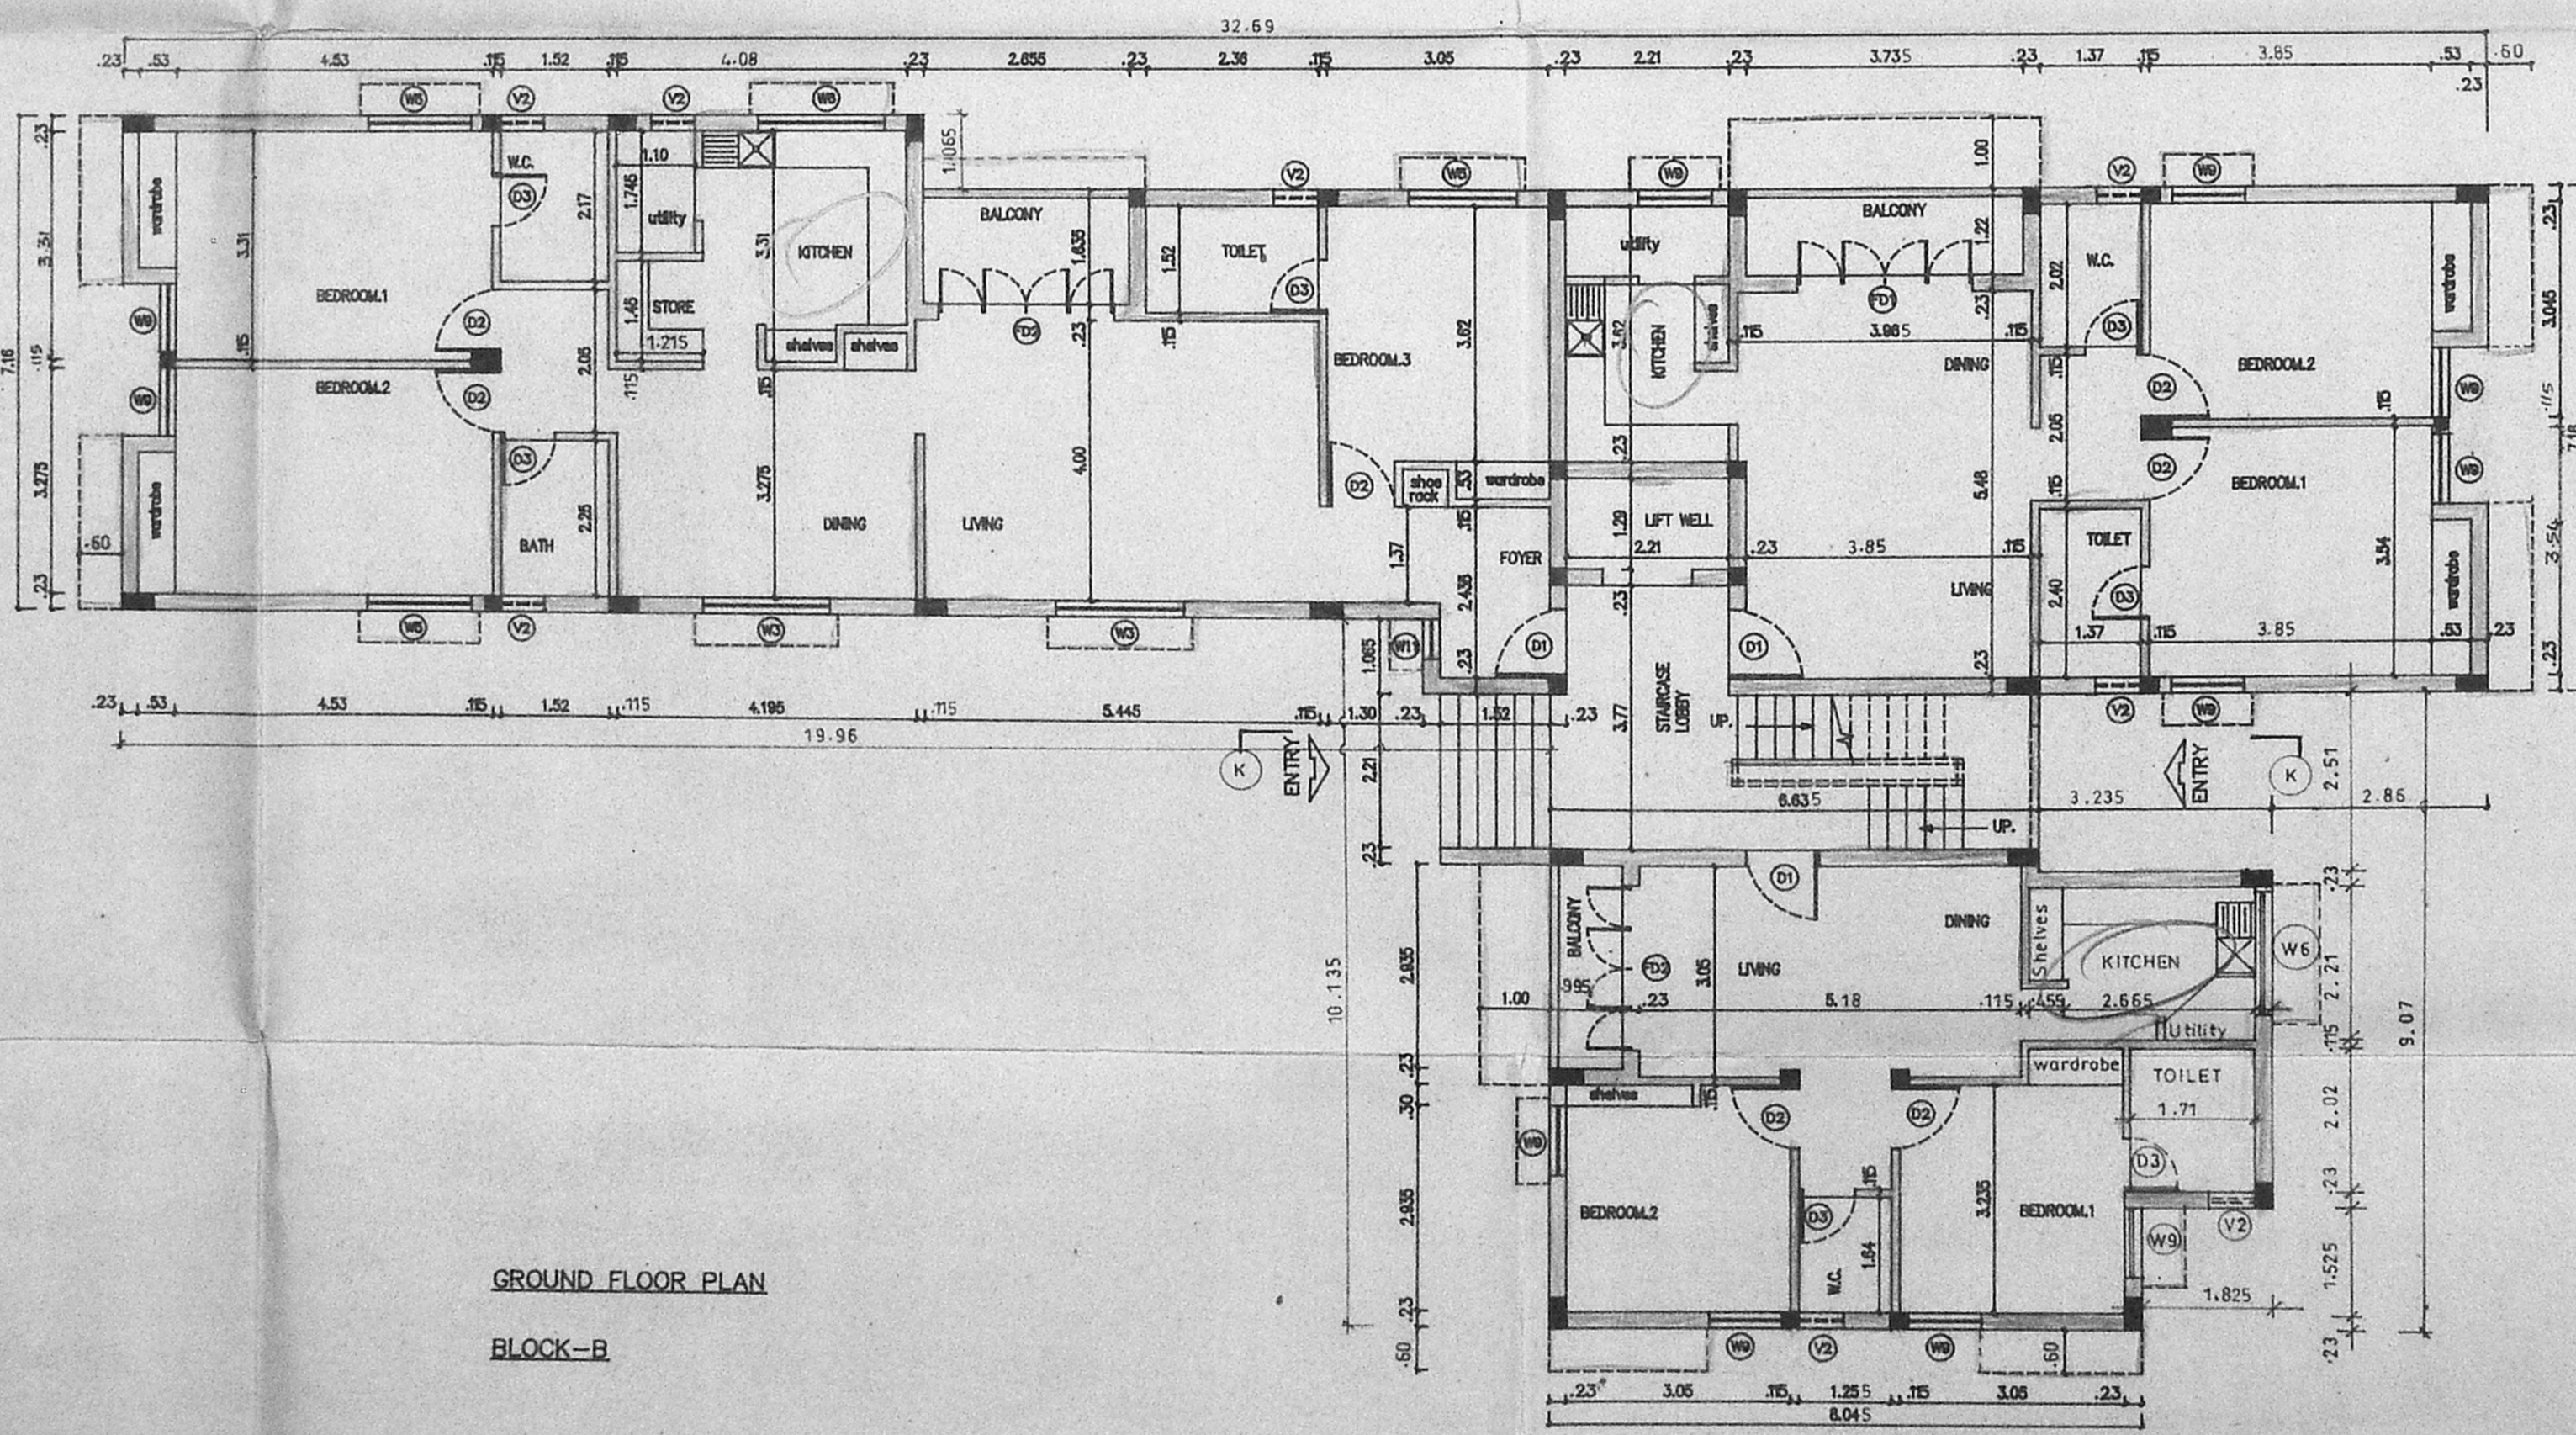

GROUND FLOOR PLAN
BLOCK-B

LEGEND		
CODE	SIZE	DESCRIPTION
FD1	2.74 x 2.18	COUNTRY WOOD FRAMED FRENCH DOOR (painted)
D1	1.00 x 2.18	TEAK WOOD FRAMED FLUSH DOOR
D2	0.91 x 2.18	COUNTRY WOOD FRAMED FLUSH DOOR
D3	0.76 x 2.18	COUNTRY WOOD FRAMED FLUSH DOOR
W3	1.775 x 1.37	STEEL GLAZED WINDOW
W5	1.475 x 1.37	STEEL GLAZED WINDOW
W6	1.475 x 0.675	STEEL GLAZED WINDOW
W9	0.975 x 1.37	STEEL GLAZED WINDOW
W11	0.575 x 1.37	STEEL GLAZED WINDOW
V2	0.81 x 0.84	STEEL GLAZED VENTILATOR
O	2.21 x 1.57	OPENING
J	1.75 x 1.37	R.C.C. JALLY

SPECIFICATION	
SL.NO	DESCRIPTION
1.	P.C.C. 1:4:8 IN FOUNDATION
2.	SAND FILLING IN FOUNDATION
3.	BRICK WORK IN C.M. 1:5
4.	R.C.C. WORK FOR SLABS, LINTELS & BEAMS Etc.,
5.	PLASTERING IN C.M. 1:5 EXTERNAL & 1:4 INTERNAL
6.	MOSAIC TILED FLOORING.
7.	WEATHERING COURSE OF BRICK JELLY LIME CONC.

COLOUR INDEX	
PROPOSED CONSTRUCTION	
BOUNDARY OF SITE	○
ROAD	○

R.No	DATE	REVISIONS	INITIAL

1 843 183 M 18-08-94 1:100 0 corp cora183c jones
DRG No: DATE SCALE REV FILE DRN.BY. CHD.

PROPOSED CONSTRUCTION OF FLATS
AT DOOR No : 7 WARREN ROAD AND
DOOR Nos: 14 & 15 NARASIMHAPURAM
COLONY, MYLAPORE,
MADRAS - 600 004,
R.S. No : 3586/9 & 3585/3, 3584/18,
3584/19

BLOCK No : 71
TALUK : MYLAPORE - TRIPPLICANE
CORP.DIV. No : 142 (new) 127 (old)
ZONE No : X (new) IX (old)
MYLAPORE VILLAGE

OWNER'S SIGNATURE
[Signature]

LICENSED SURVEYOR L.S. No : 306 95/96
N
SHEET No : 3/4

