



FRONT ELEVATION

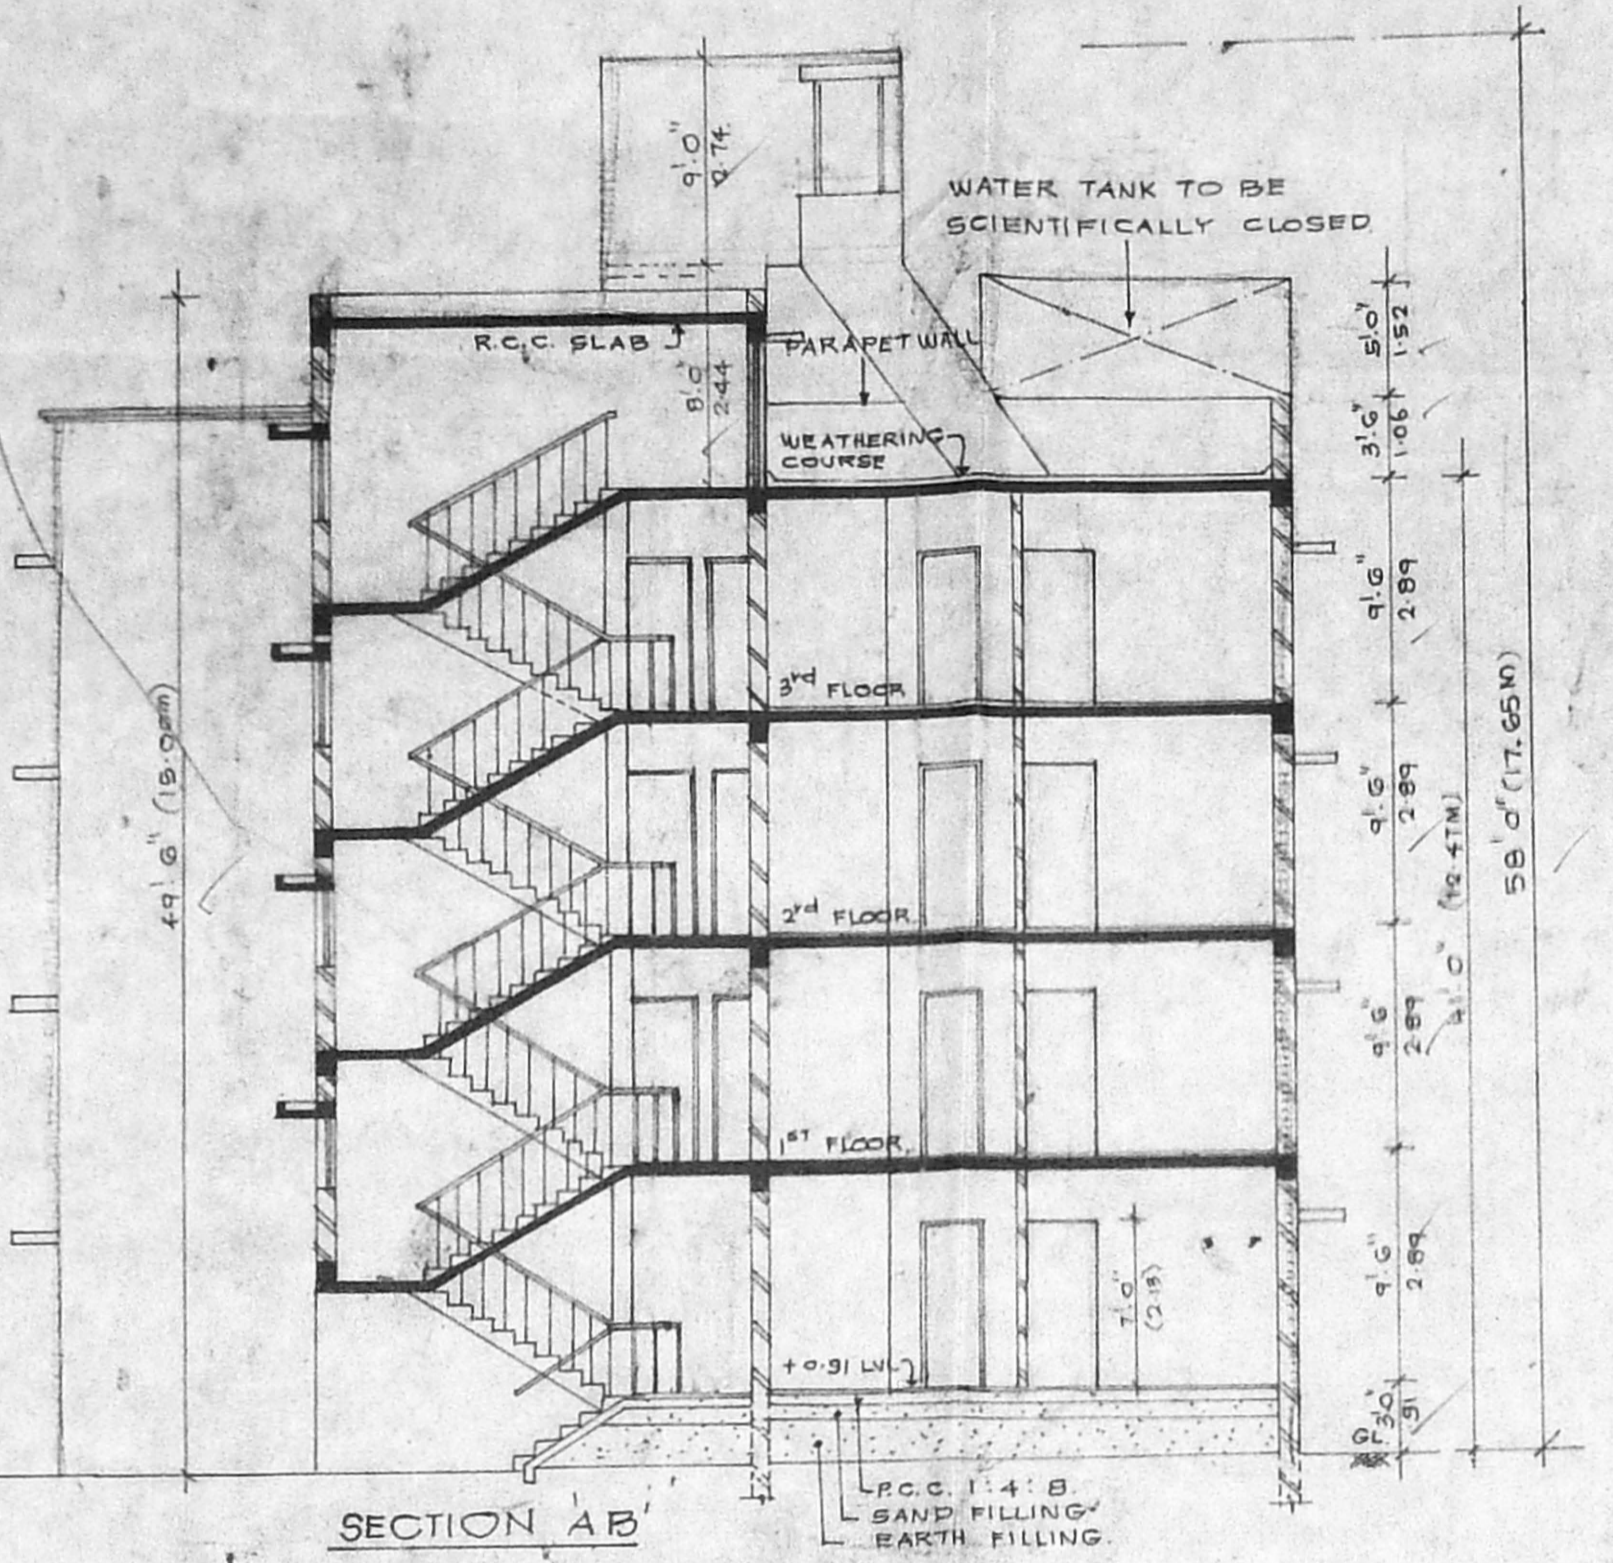


SECTION AB

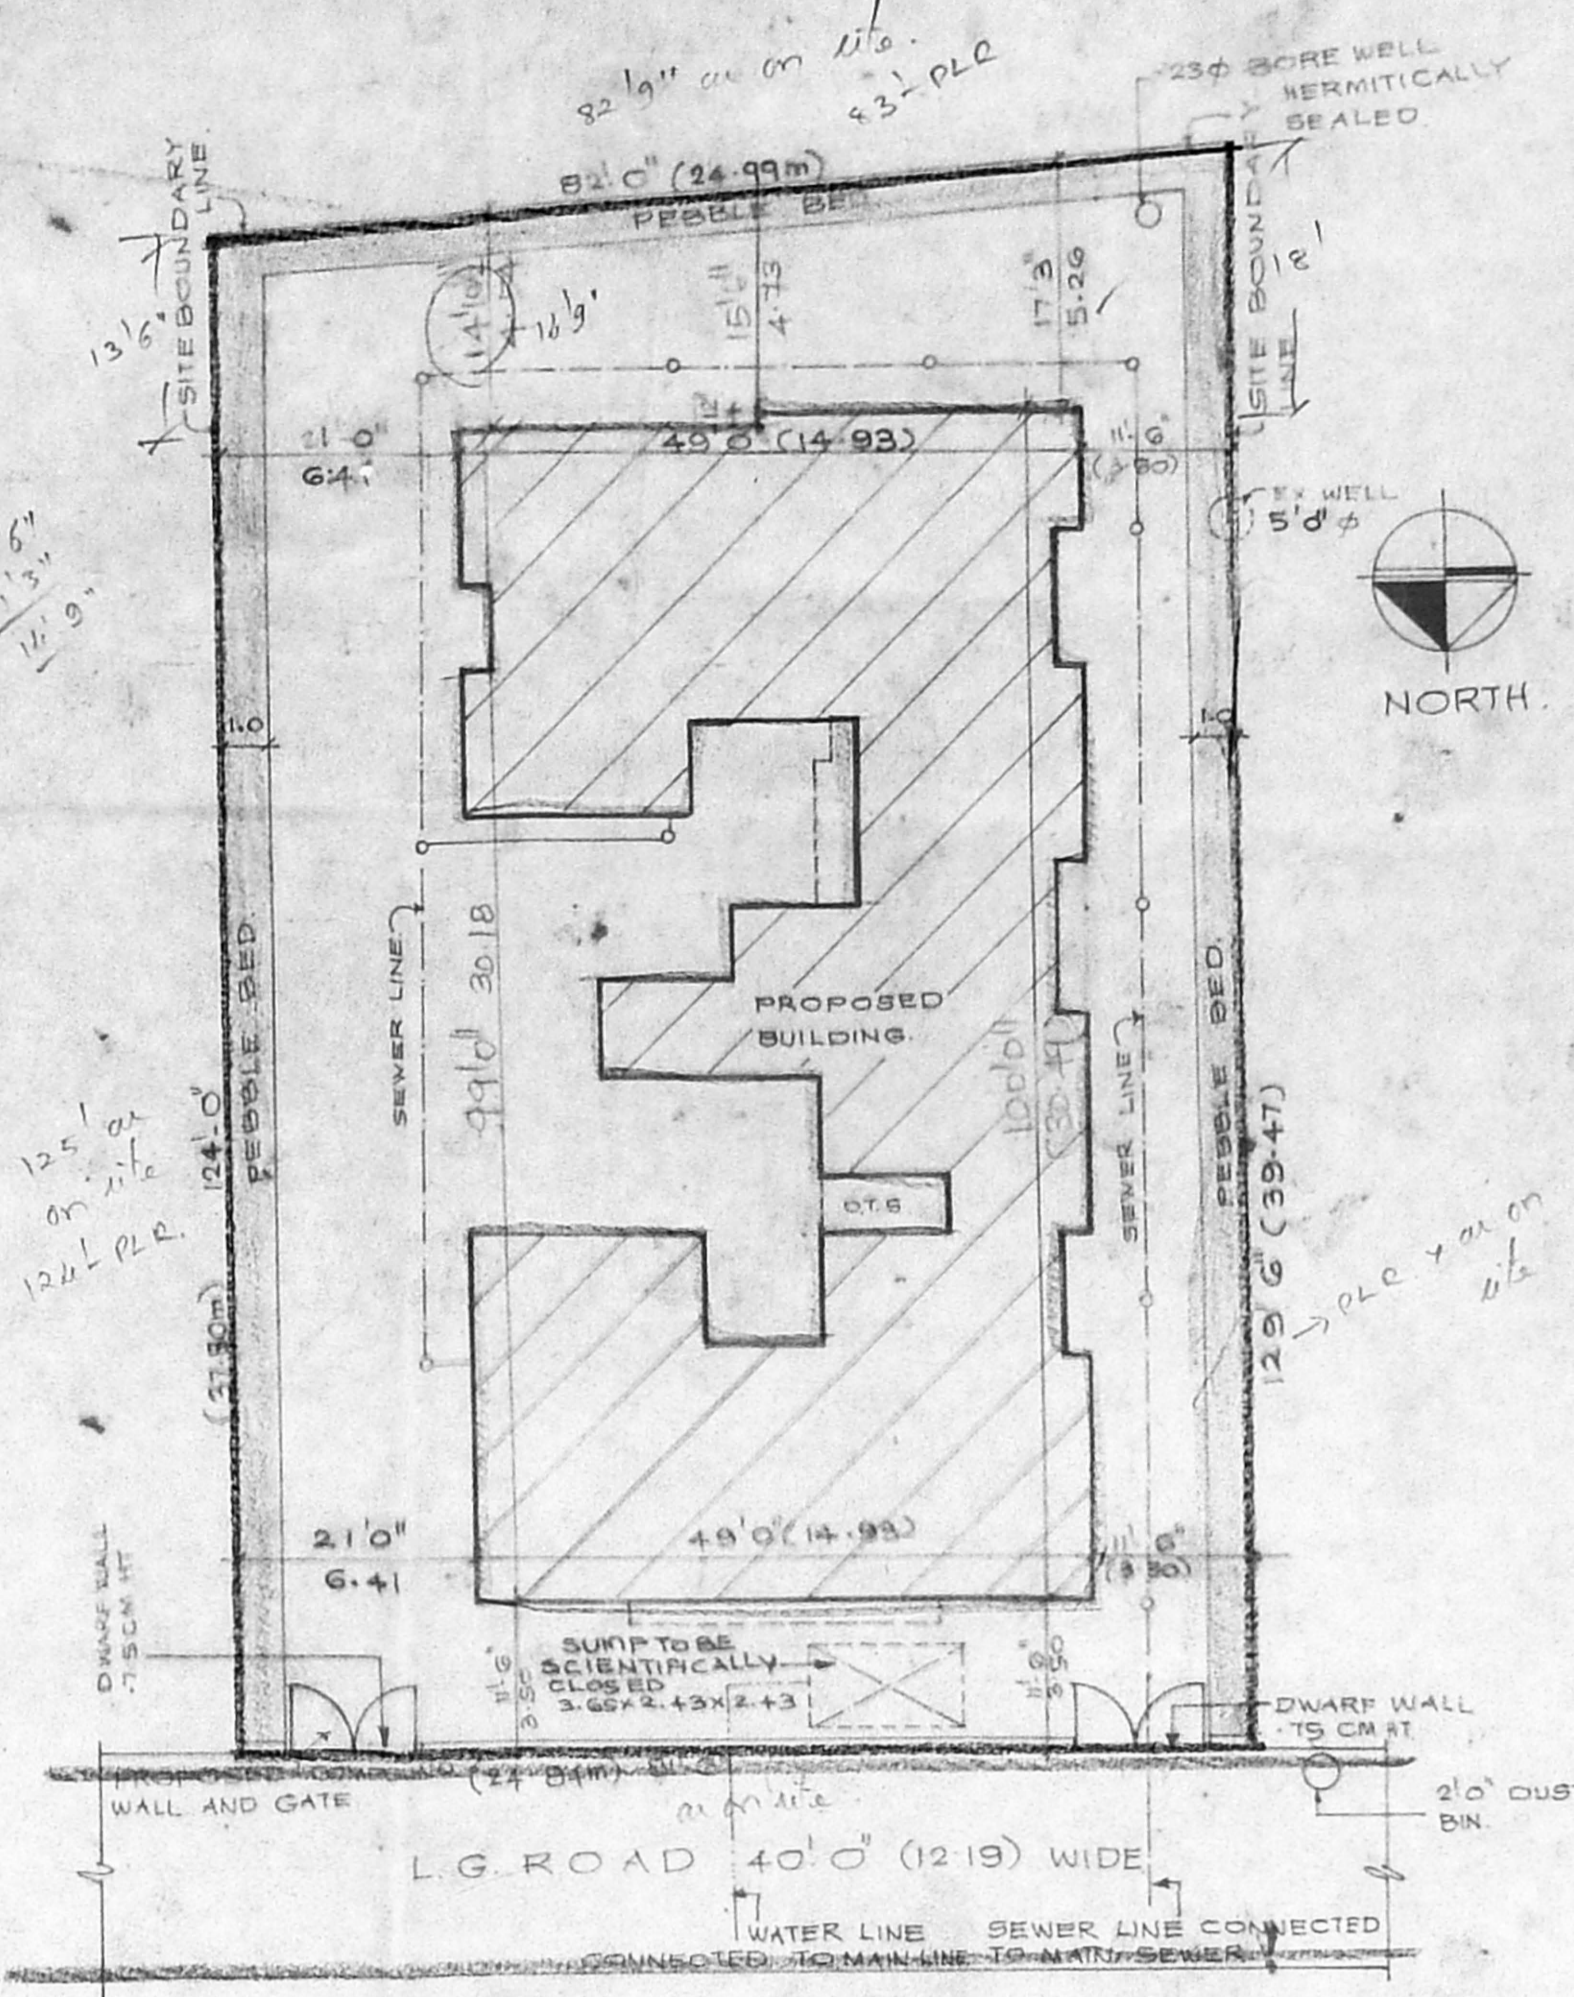


SITE PLAN SCALE 1:100


Revised Plan
 No. 34/34/22
 CMDA (B)/PP No. 1
 No. 34/34/22
 ELEVATION
 GATE COMPOUND WALL
 DETAIL
 SCALE 1:10
 A.P. 17/7
 D.P.

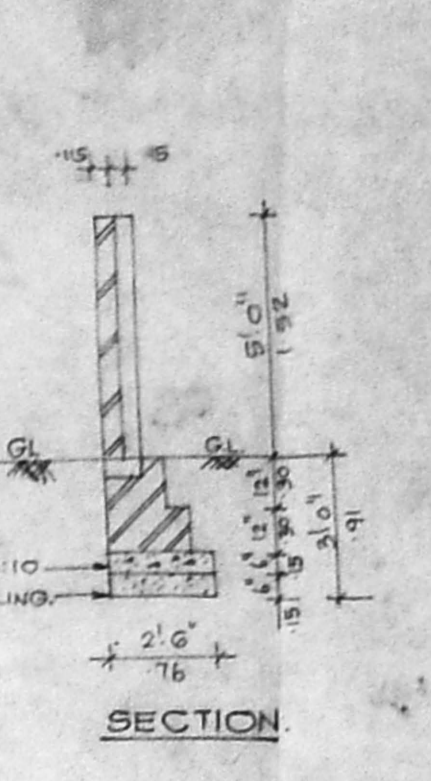


SECTION OF COLUMN FOOTING FOUNDATION SCALE 1:50

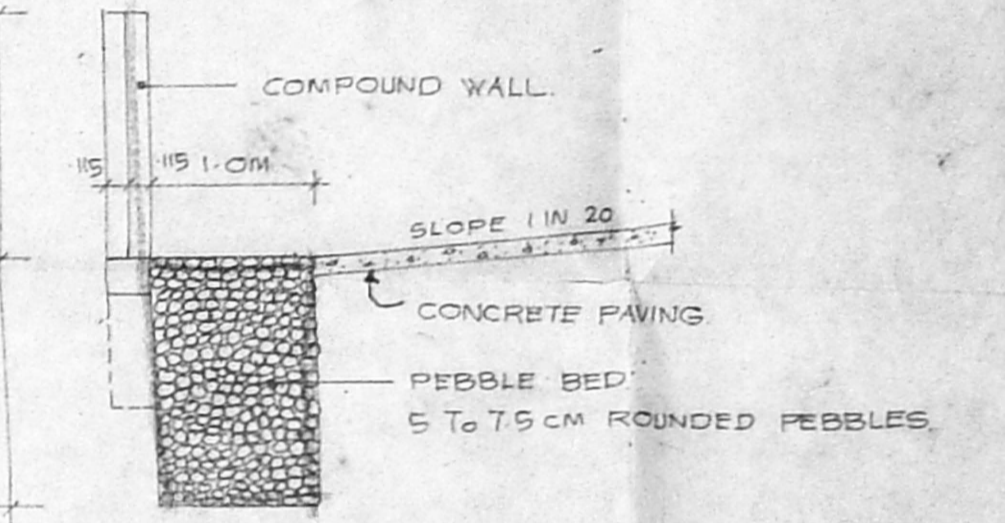


SECTION OF PEBBLES BED SCALE 1:50

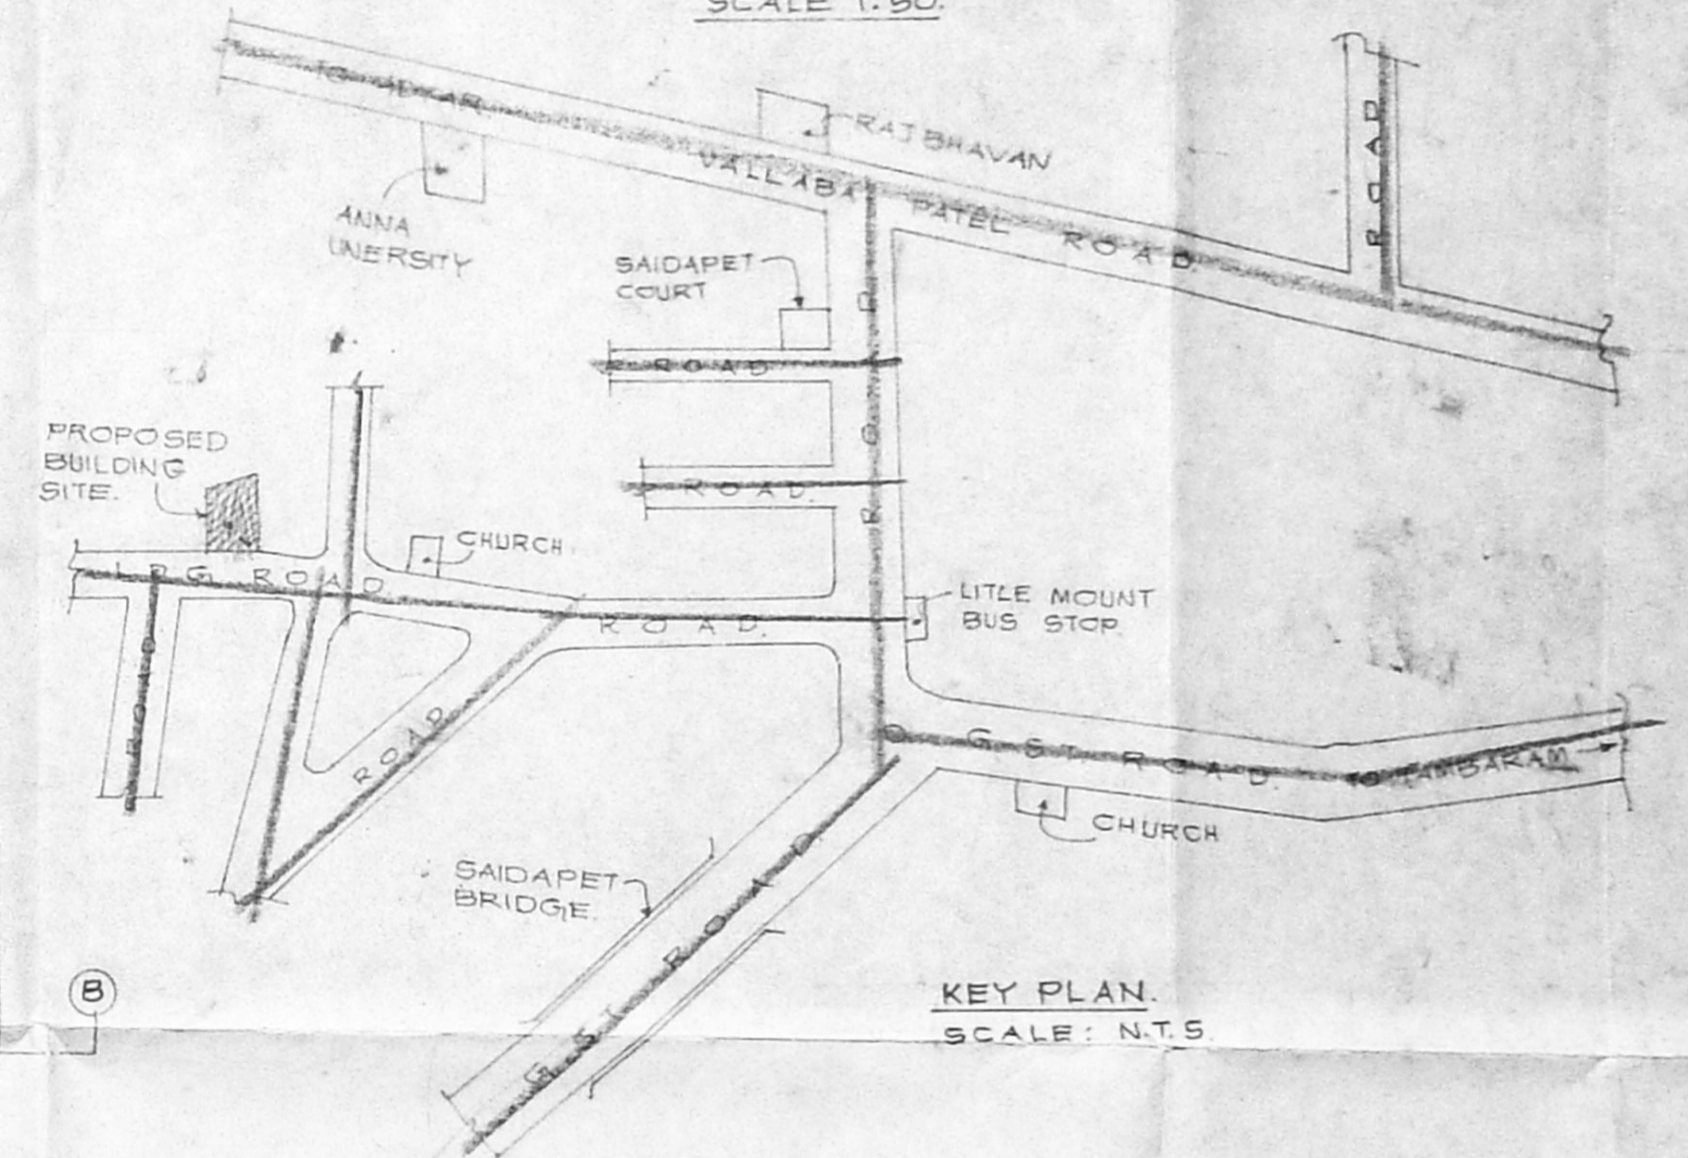


KEY PLAN SCALE: N.T.S

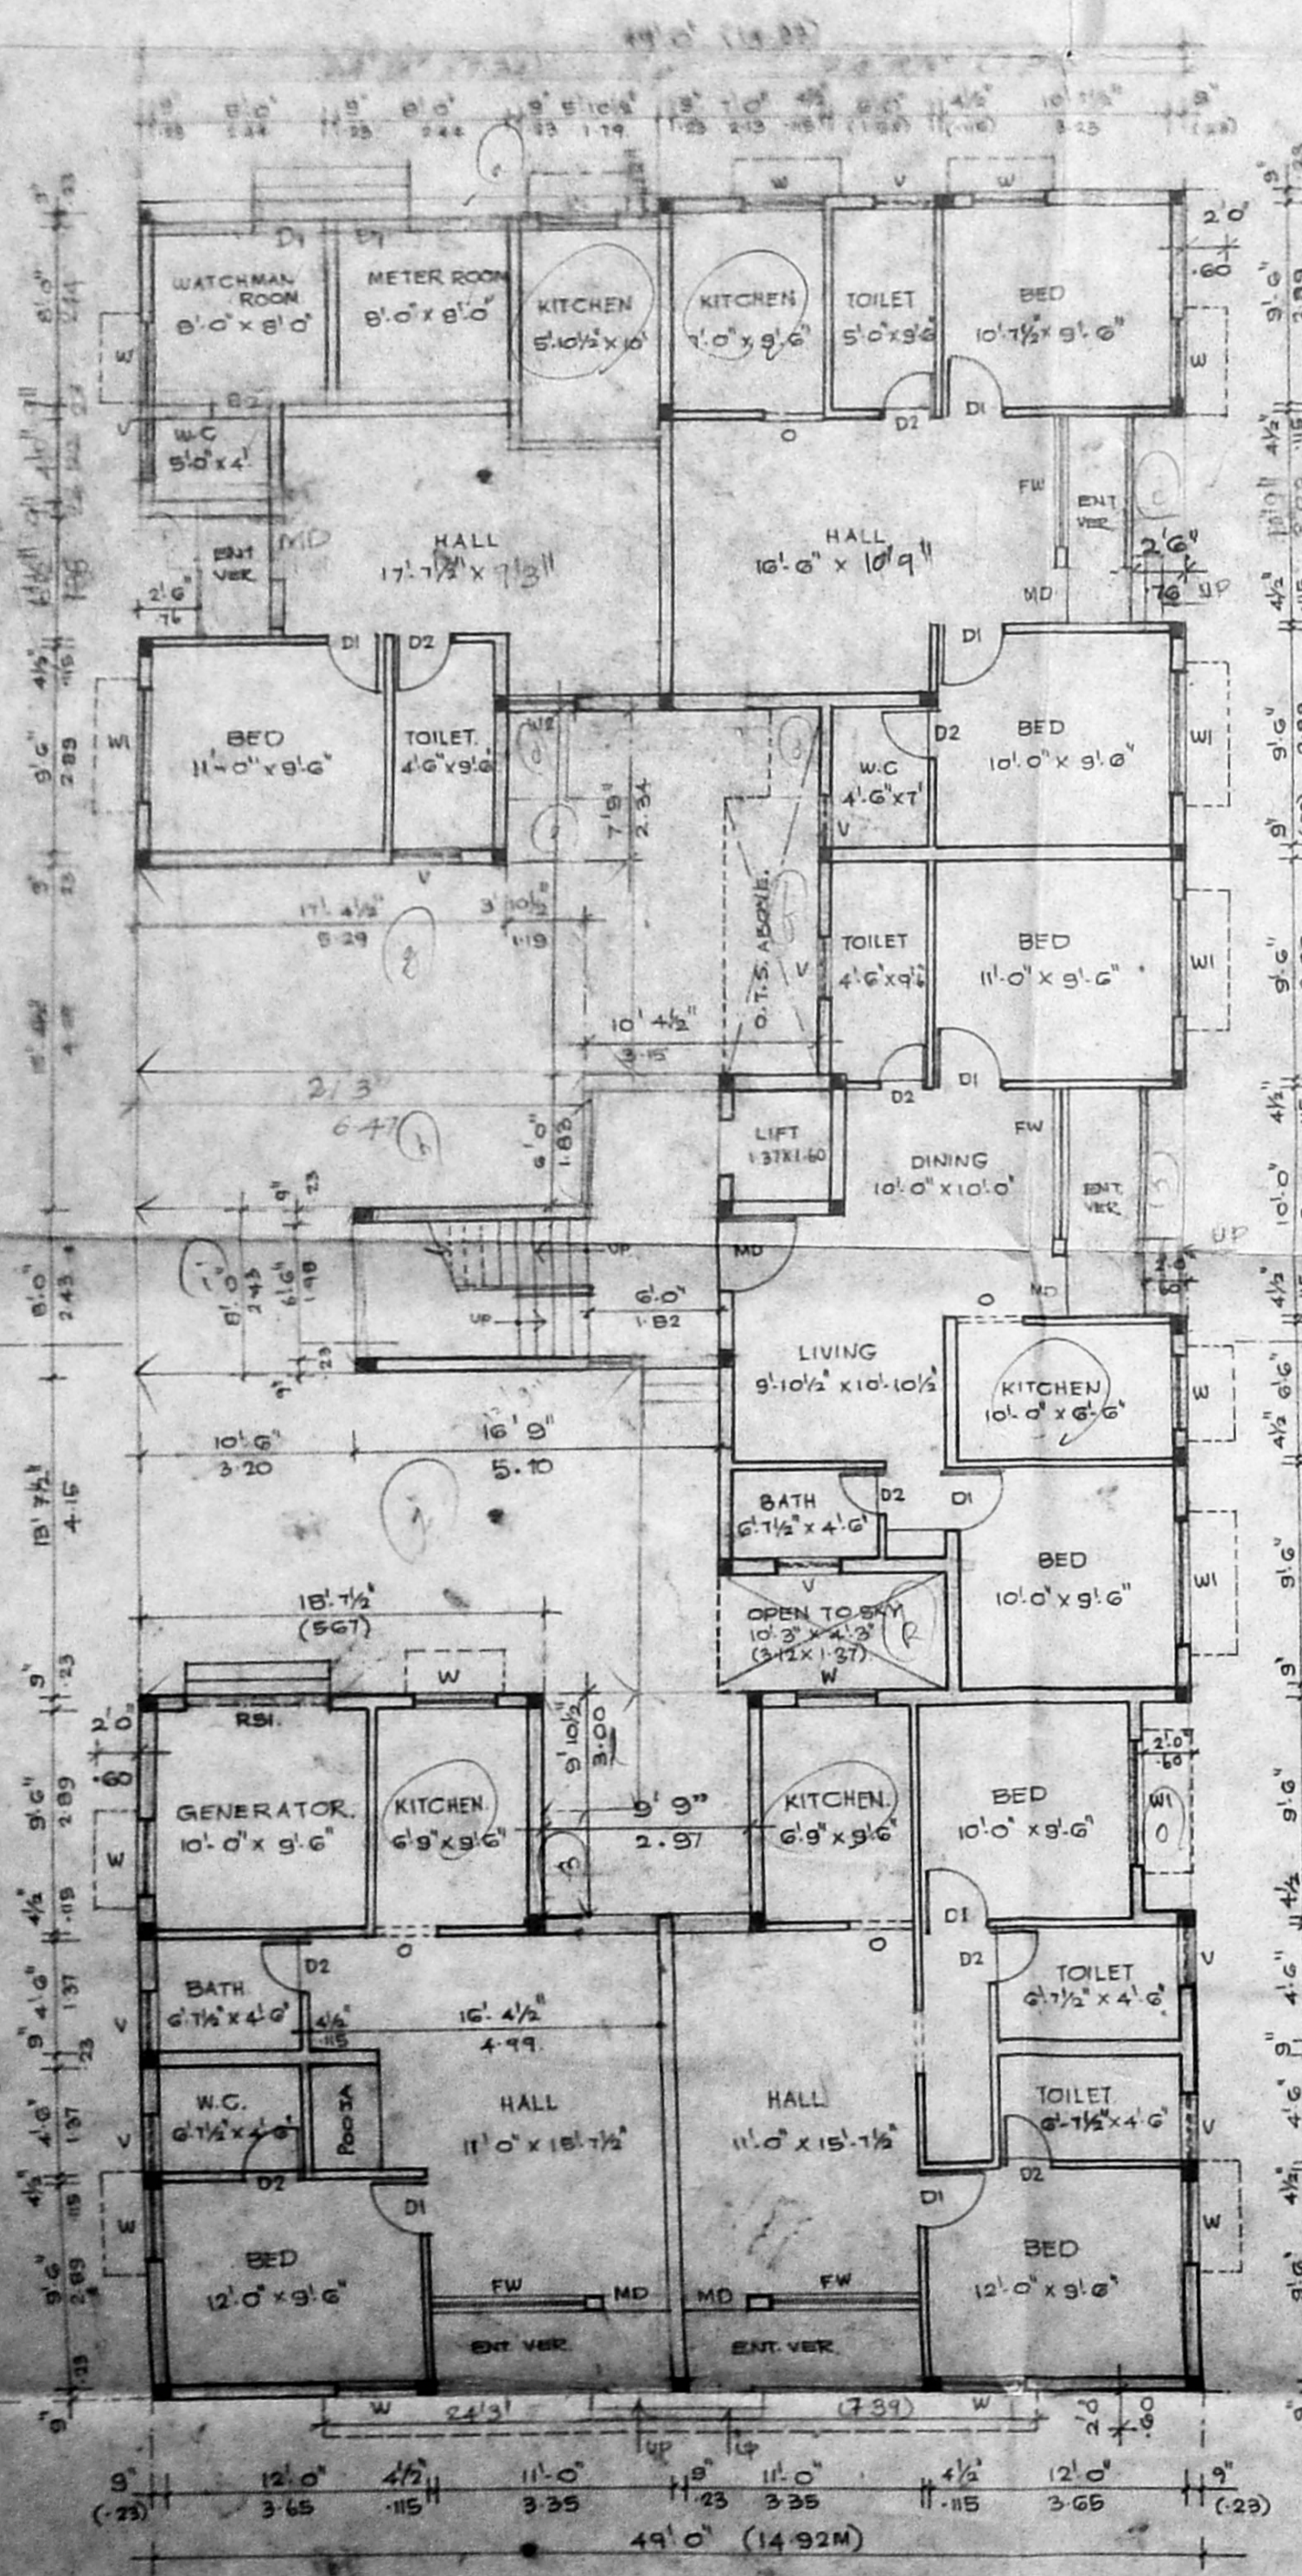

GROUND FLOOR PLAN

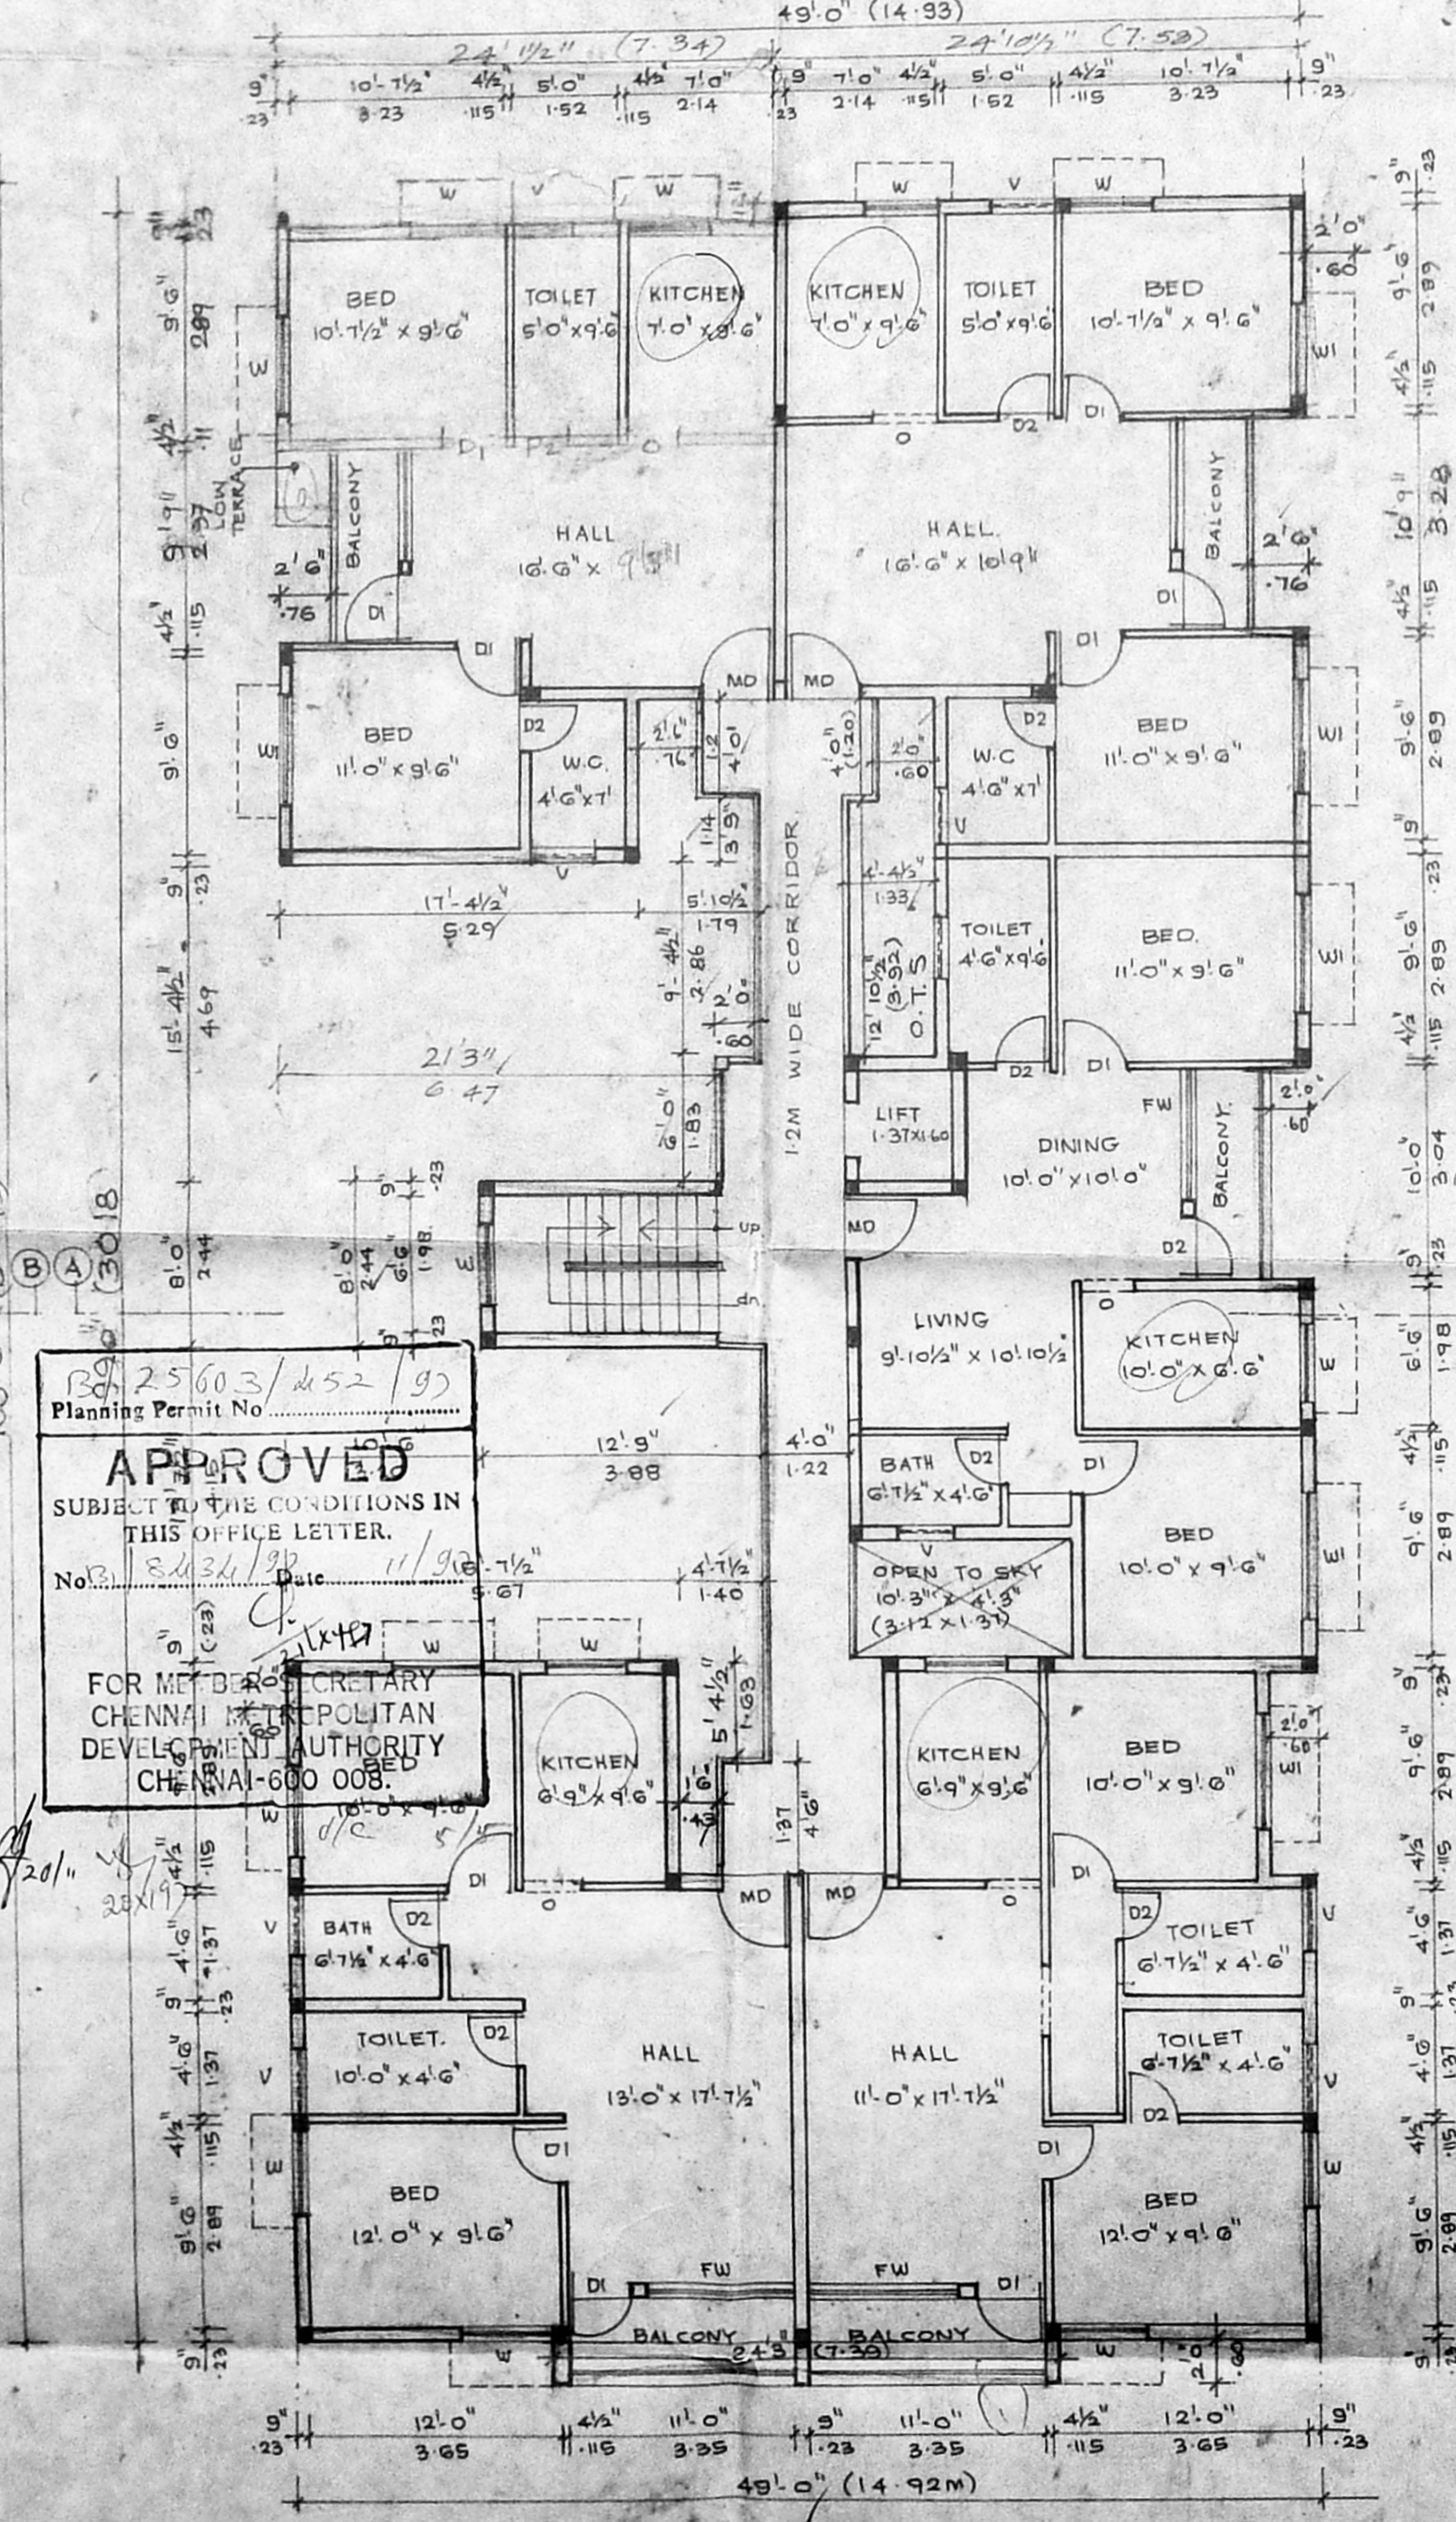

TYPICAL FLOOR PLAN FIRST, SECOND, THIRD FLOORS

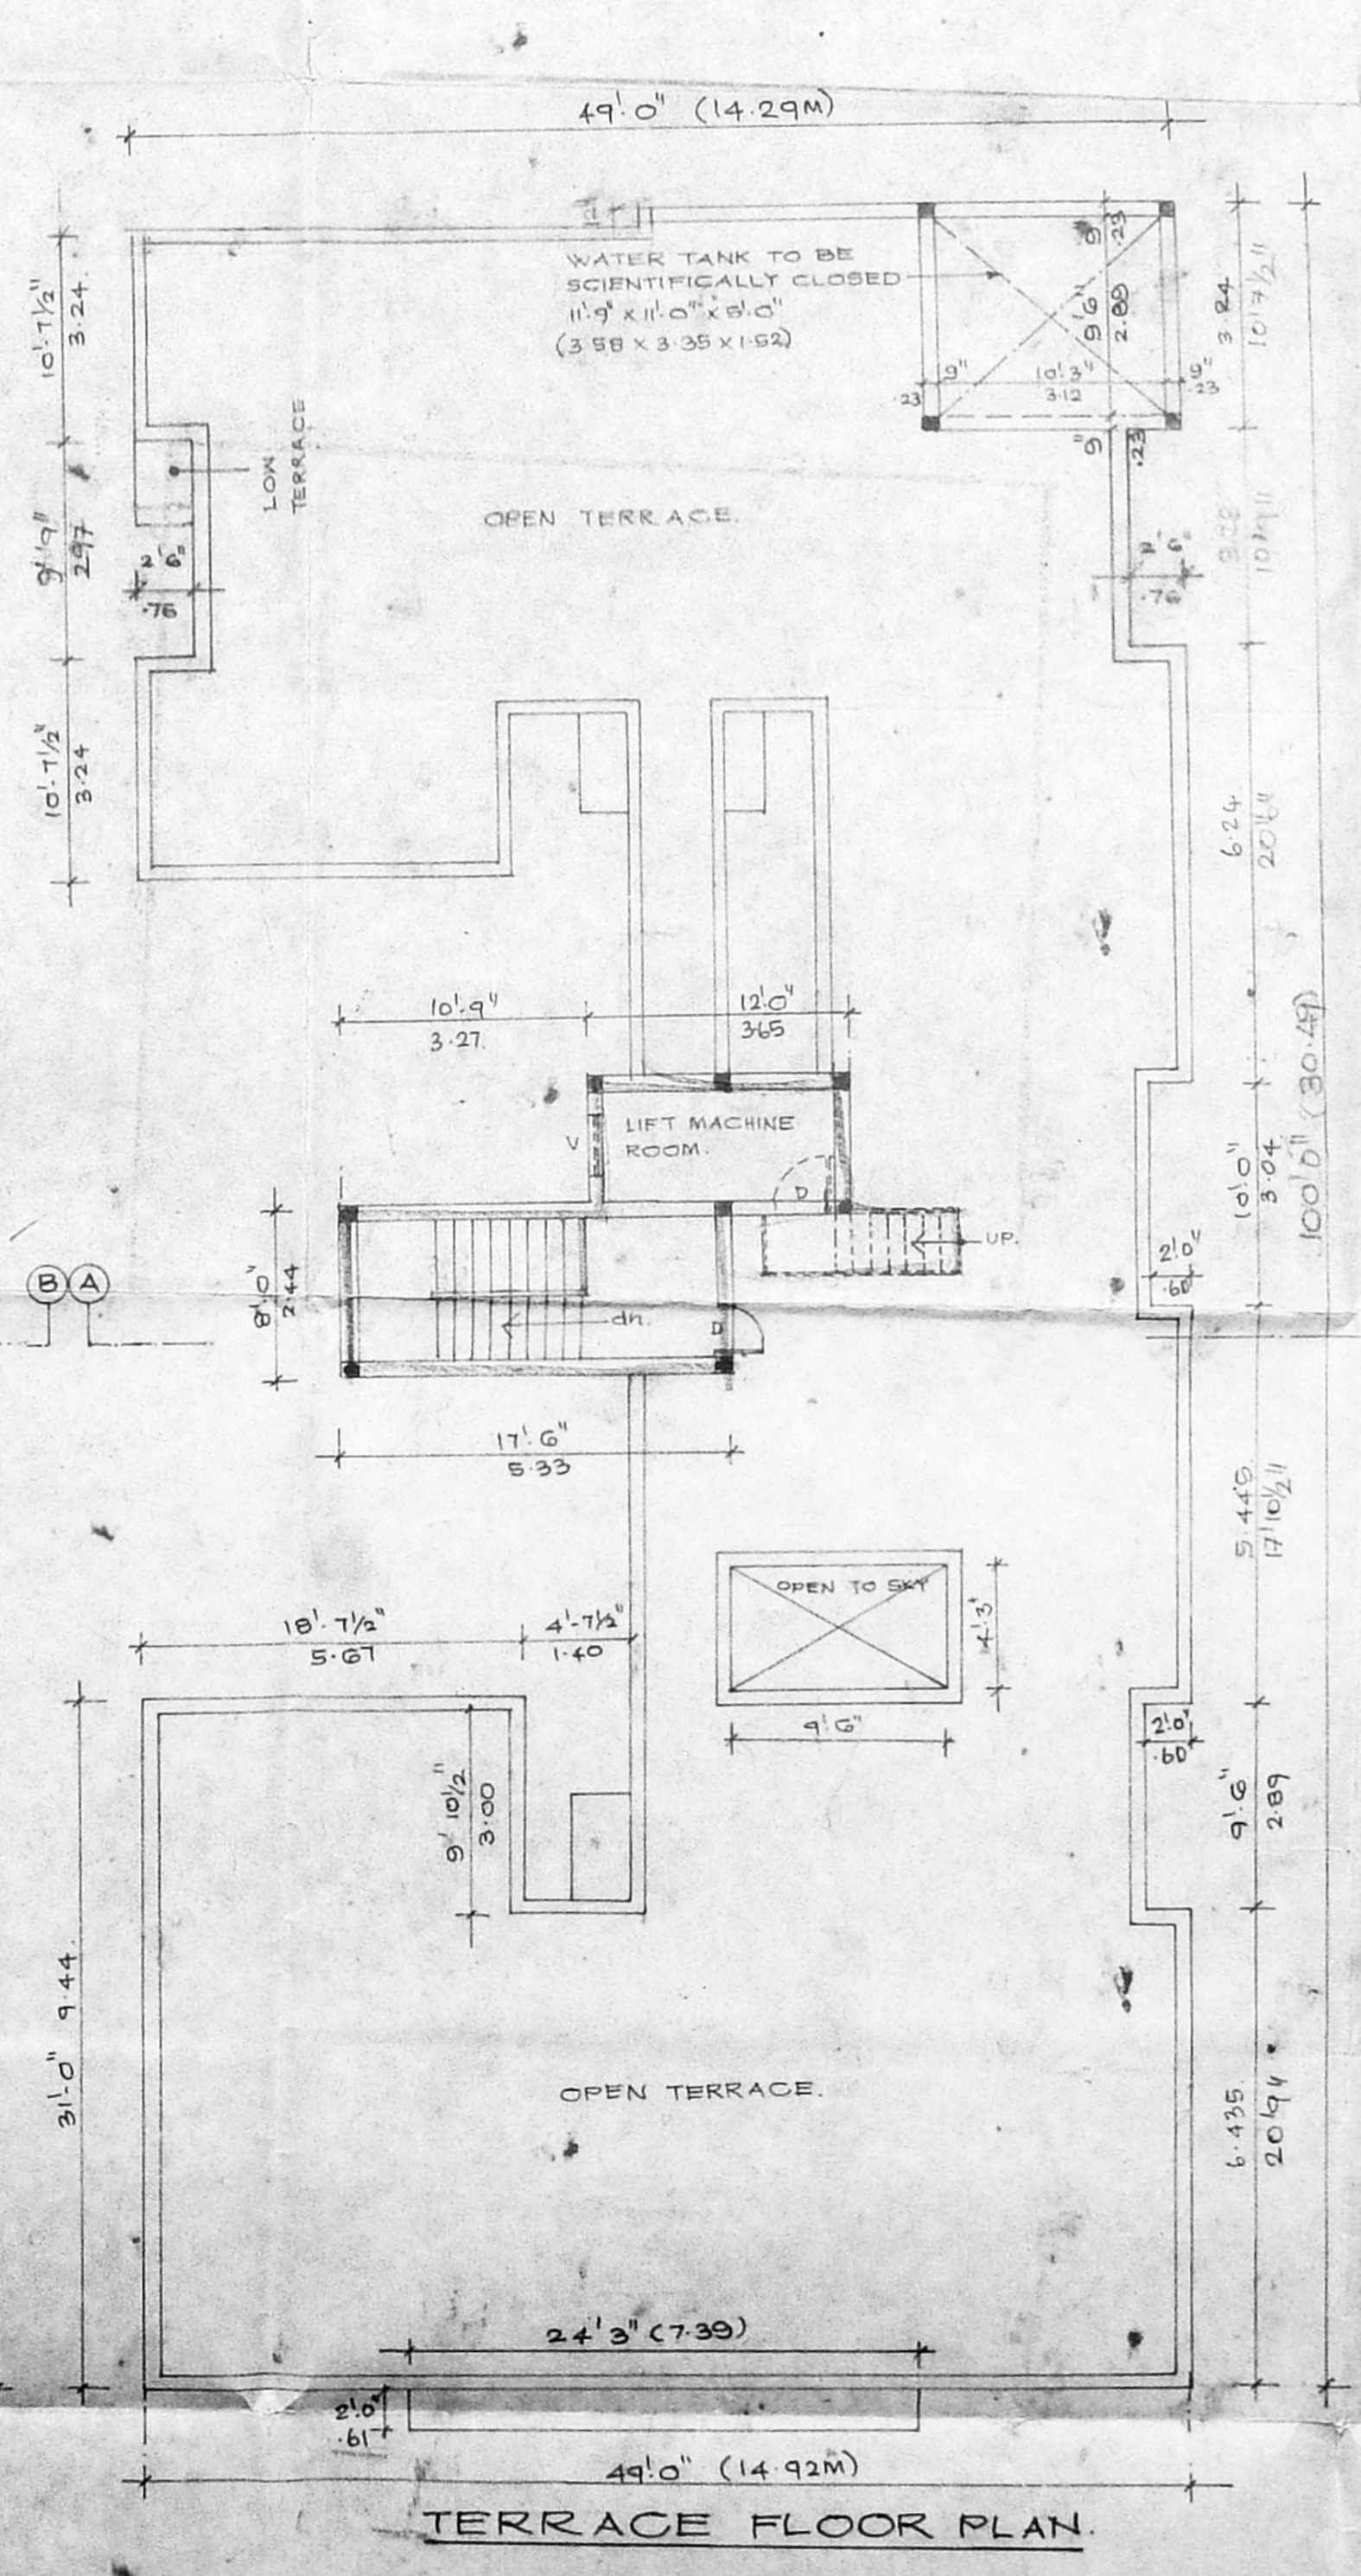

TERRACE FLOOR PLAN

APPROVED
 SUBJECT TO THE CONDITIONS IN THIS OFFICE LETTER.
 No. 34/34/22
 Planning Permit No. 25603/MS2/19
 FOR MTD SECRETARY
 CHENNAI METROPOLITAN
 DEVELOPMENT AUTHORITY
 CHENNAI-600 008

PROPOSED RESIDENTIAL FLATS
 AT DOOR NO: 69, T.S NO. 11/1,
 BLOCK NO: 4, L.G. ROAD, LITTLE
 MOUNT, MADRAS-15. SCALE: 1"=8'0"
 DIVISION: VENKATAPURAM,
 DIVISION No. 69.

SPECIFICATION
 FOUNDATION: COLUMN FOOTING FOUNDATIONS
 OVER A LAYER OF P.C.C. & SAND FILLING.
 SUPER STRUCTURE: BRICK WORK IN CM 1:4:8.
 PLASTERING: IN CM 1:3.
 R.C.C. WORK: ROOF SLABS BEAMS LINTELS SUNSHADE
 ARE IN MIX 1:2:4 WITH SUITABLE REINFORCEMENT.
 FLOORING: CEMENT FLOORING.
 WEATHERING COURSE: TILES ARE LAID IN
 SLOPE OVER A LAYER OF BRICK JELLY LINE
 CONCRETE WITH CRUDE OIL.

AREA STATEMENT
 PLOT EXTENT 10,828.05 SQ.FT. 960.00M²
 ALLOWABLE F.S.I. 15.752 0.65 SQ.FT. 14,67.66M²
 GROUND FLOOR AREA 320.25M²
 FIRST FLOOR AREA 363.23M²
 SECOND FLOOR AREA 363.23M²
 THIRD FLOOR AREA 363.23M²
 TOTAL 1411.94M²
 ACHIEVED F.S.I.: 1.42
 MAXIMUM PLOT COVERAGE: 35%

SCHEDULE OF JOINERY		
TYPE	WIDTH	HEIGHT
MD	1.00	2.13
DI	0.91	2.13
D2	0.76	2.13
W	1.2	1.37
WI	1.82	1.37
W2	0.83	1.37
FW	1.82	1.89
FWI	2.13	1.99
V	0.91	0.61
V2	0.61	0.61

REFERENCE	
PROPOSED	○
EXISTING ROAD	○
BOUNDARY	○
SEWER LINE	—
WATER LINE	—

SCALE: 1"=8'0"
 DATE: 17.3.97

SIGNATURE OF OWNER
 (P. A. HOLDER)

SIGNATURE OF LICENSED SURVEYOR
 M. KHADER AHMED, B.E. (CIVIL)
 CONSULTING ENGINEER
 CLASS I LICENSED SURVEYOR
 REGISTERED NUMBER 377
 CORPORATION OF CHENNAI