



Planning Permit No. **22884/333/197**
APPROVED
 SUBJECT TO THE CONDITIONS IN THIS OFFICE LETTER
 No. **1897/73** Date **11/73**
 FOR MEMBER SECRETARY
 CHENNAI METROPOLITAN
 DEVELOPMENT AUTHORITY
 CHENNAI-600 008

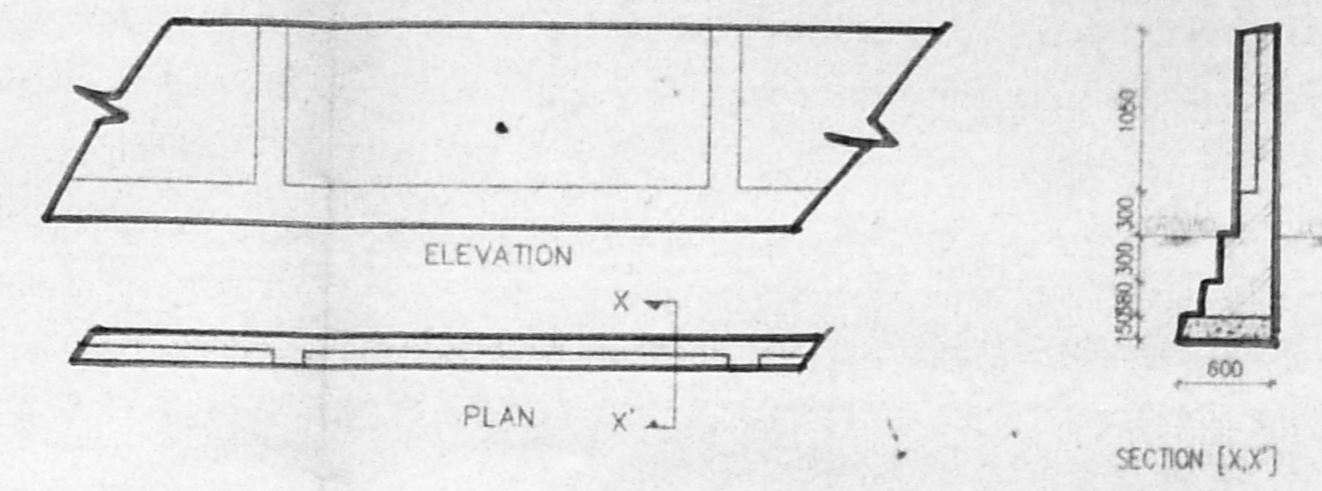

COMPOUND WALL DETAIL
 [SCALE 1:50]

Revised Plan
 Dt: 28.5.97
CMDA (B)/PP No. 1
 C. No. **R/1857/97**
 Asst. _____
 Scrutiny _____
 P. A. **A/S**
A.P. **D.P.**

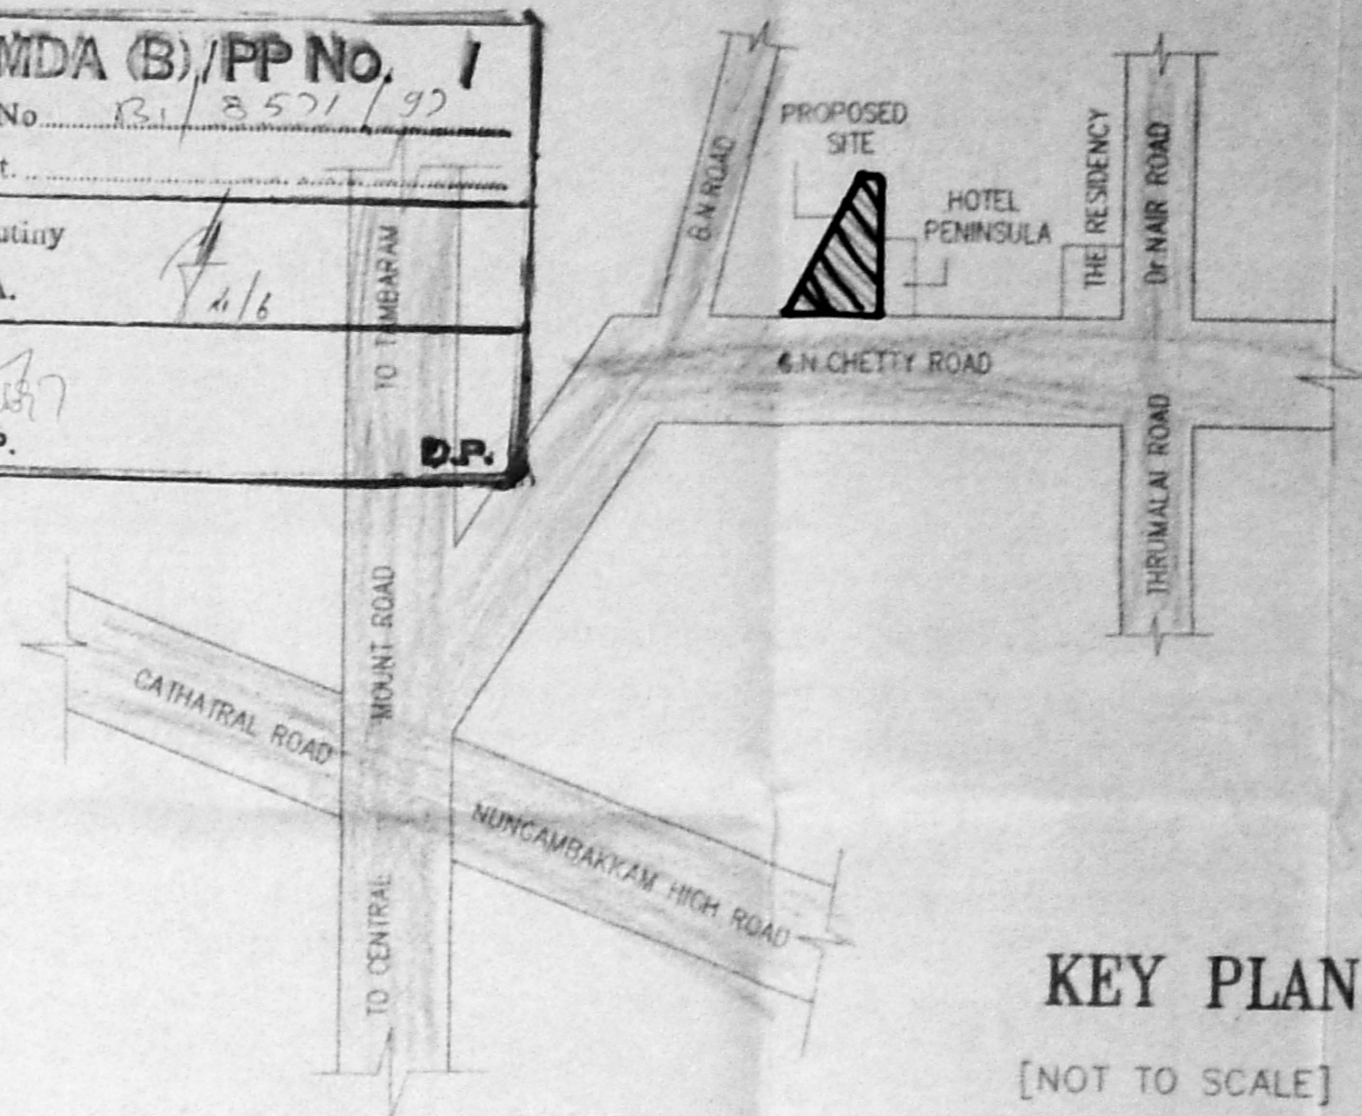

KEY PLAN
 [NOT TO SCALE]

SCHEDULE OF JOBBY:			
TYPE	DETAIL	WIDTH	HEIGHT
ED	ROLLING SHUTTER	2438	2134
D1	C.W. PANELLLED DOOR	1219	2134
D2	-DO-	750	2134
W	GLAZED WINDOW	3048	1524
W1	GLAZED WINDOW	2438	1524
W2	GLAZED WINDOW	1838	1524
W3	GLAZED WINDOW	1219	1524
W4	GLAZED WINDOW	914	1524
V1	GLAZED VENTILATOR	2438	450
V2	GLAZED VENTILATOR	1838	450
V3	GLAZED VENTILATOR	600	450
MR	WAPROBE	REFER PLAN	

SPECIFICATION:	
FOUNDATION	R.C.C. RAFT FOUNDATION
WALLS	CM 1:6 FOR 2000 STRUCTURE
FLOORING	CM 1:3 FOR WALLS & 1:3 FOR CEILING
FLOORING	MOSAIC FLOORING
CEMENT PAINT	2.05MT FOR WALLS & EXTRA COAT FOR CEILING
R.C.C.	1:2.4 FOR SLABS & LINTELS
WOOD WORK	ALL WOOD WORKS IN BEST QUALITY TIMBER
WEATHERING	3.00LY LIME MORTAR OVER ROOF SLAB ONE LAYER OF COUNTRY TILES

COLOUR INDEX:	
PROPOSED	
ROAD	
BOUNDARY	


AREA STATEMENT		SQ. M
TOTAL SITE EXTENT		875.55
BASEMENT FLOOR		232.349
GROUND FLOOR	(Including ELEC/GENERATOR ROOM, Car Parking & Driveway)	140.377
FIRST FLOOR		283.789
SECOND FLOOR		283.789
THIRD FLOOR		283.789
TOTAL BUILTUP AREA		1224.093
GROUND COVERAGE		32.41 %
F.S.I		1.39

PROPOSED BUILDING AT
DOOR NO: 25
T.S. NO:8632, BLOCK NO:114.
G.N. CHETTY ROAD,
MAMBALAM GUNDEY TALUK,
T.NAGAR, CHENNAI-600 017.


LAN-CMDA	SCALE	1 : 100
	DATE	07th JAN. 1997
	DRAWN	D. Elumalai

OWNERS SIGNATURE _____
 ARCHITECT _____


W. ANAND
 COUNCIL REG. NO:CA/88/11631
 2, 4TH CROSS STREET, SEETHAMA COLONY,
 ALMARPET, CHENNAI - 600 016.
 FAX/TEL: 51-44 45 30 70

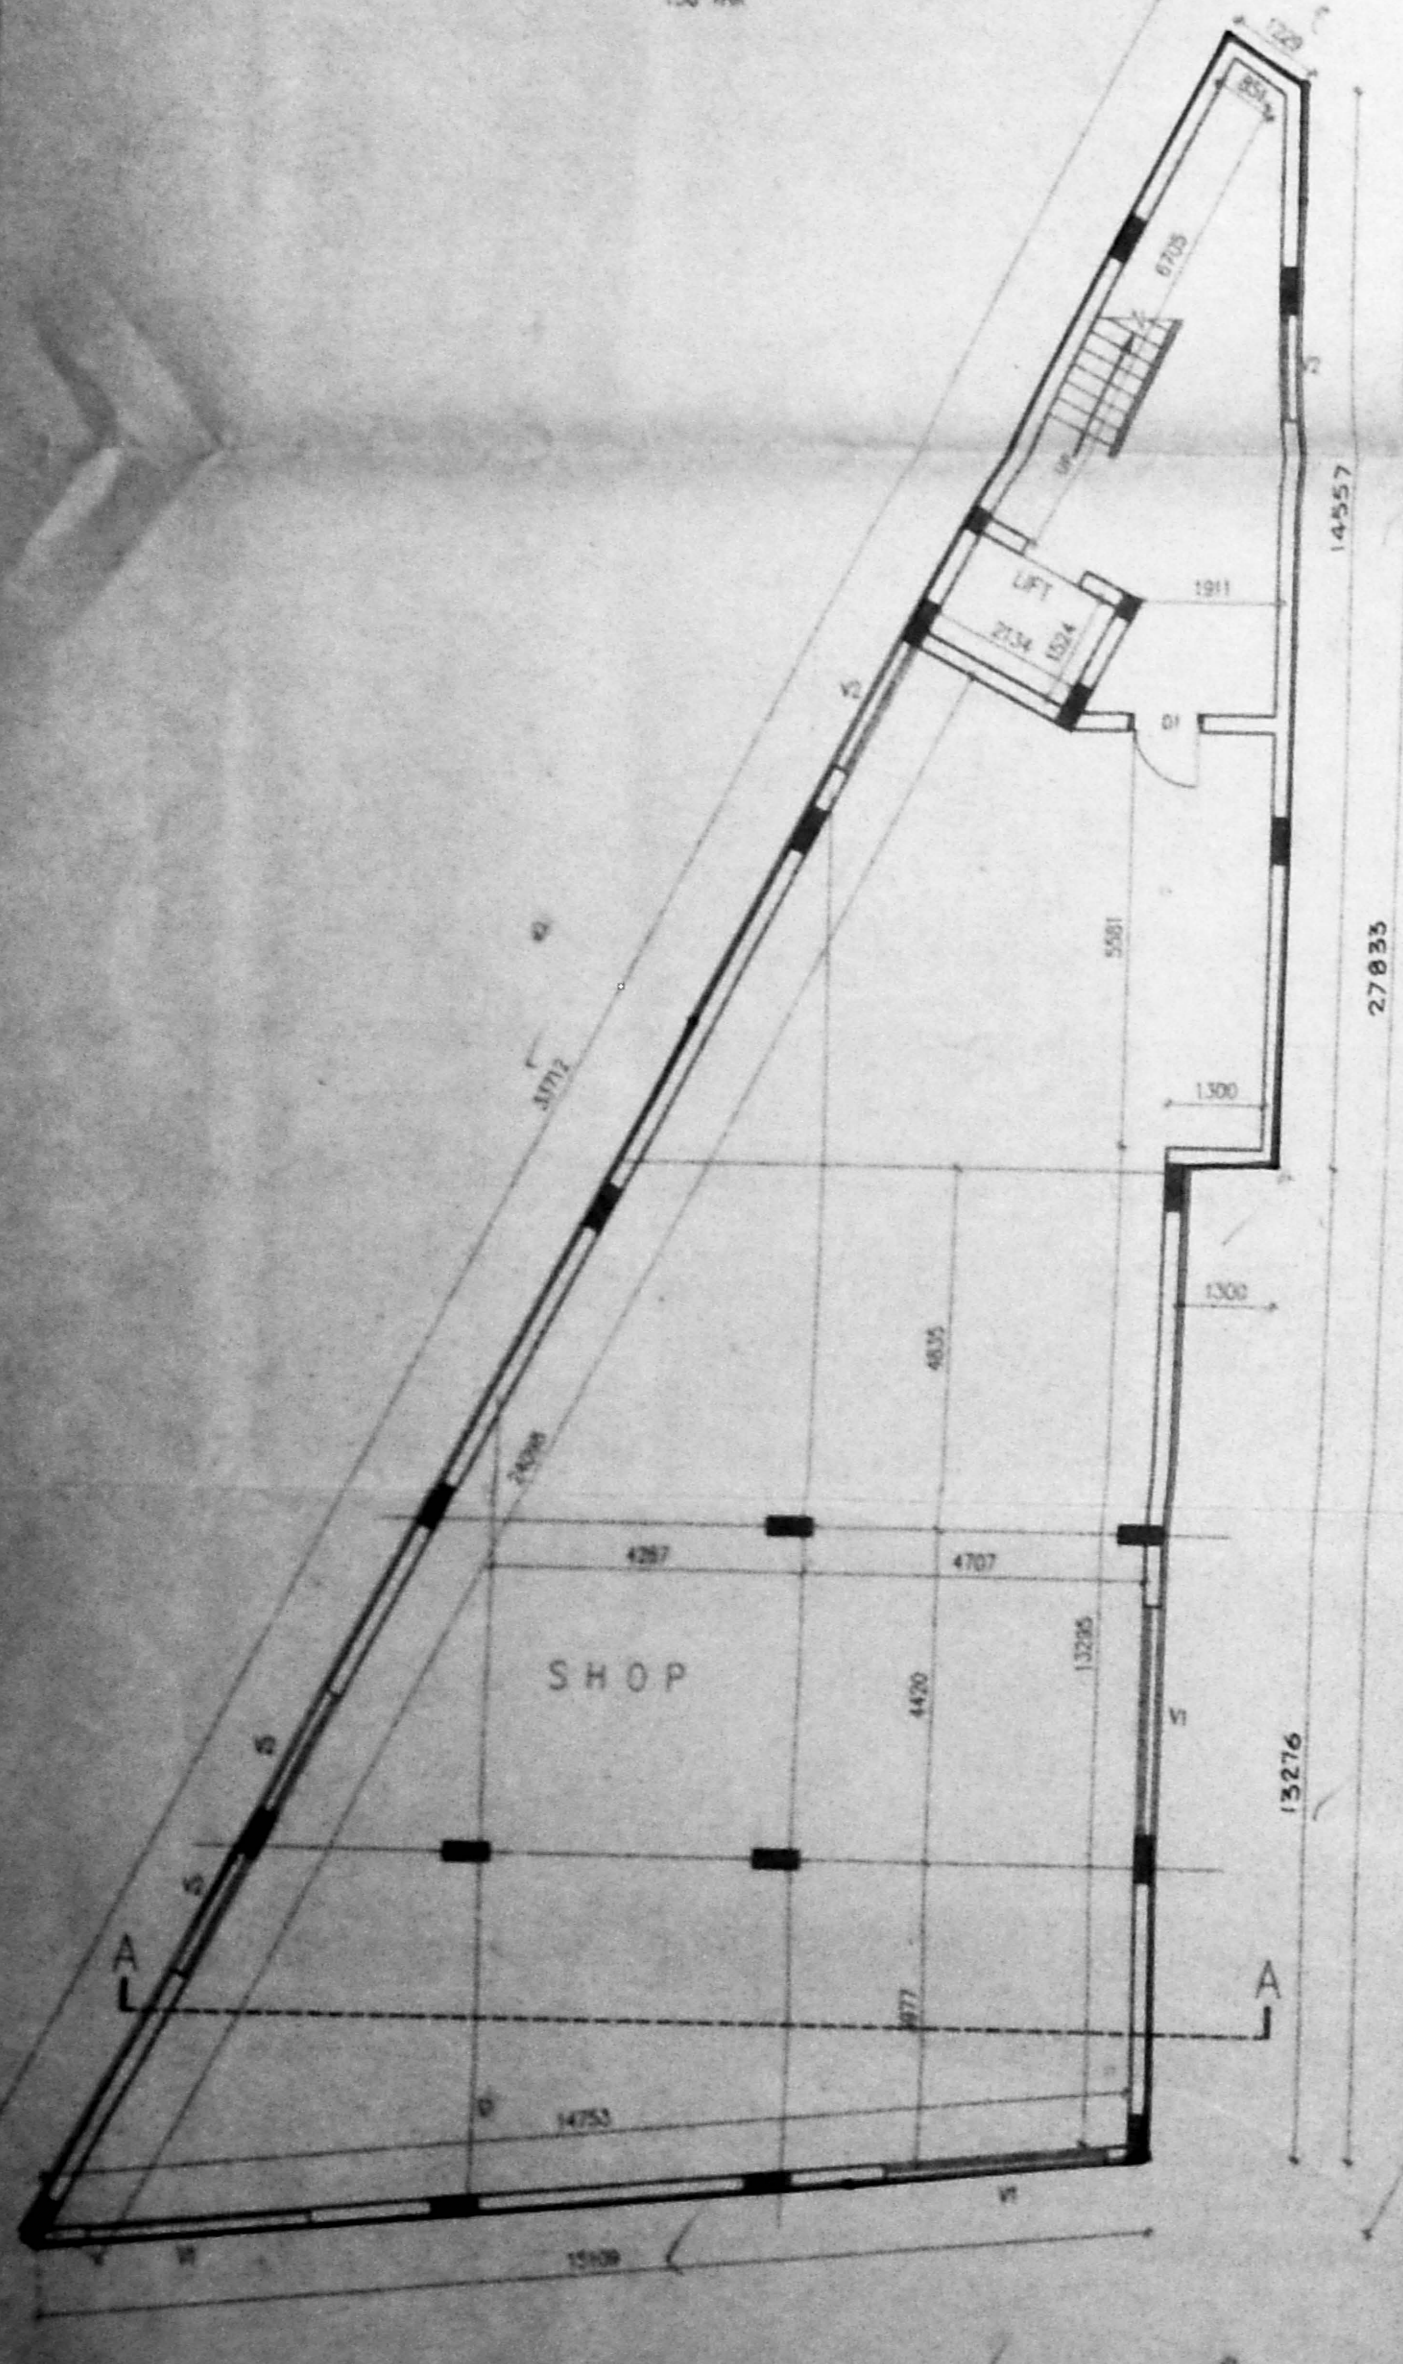


BASEMENT FLOOR PLAN

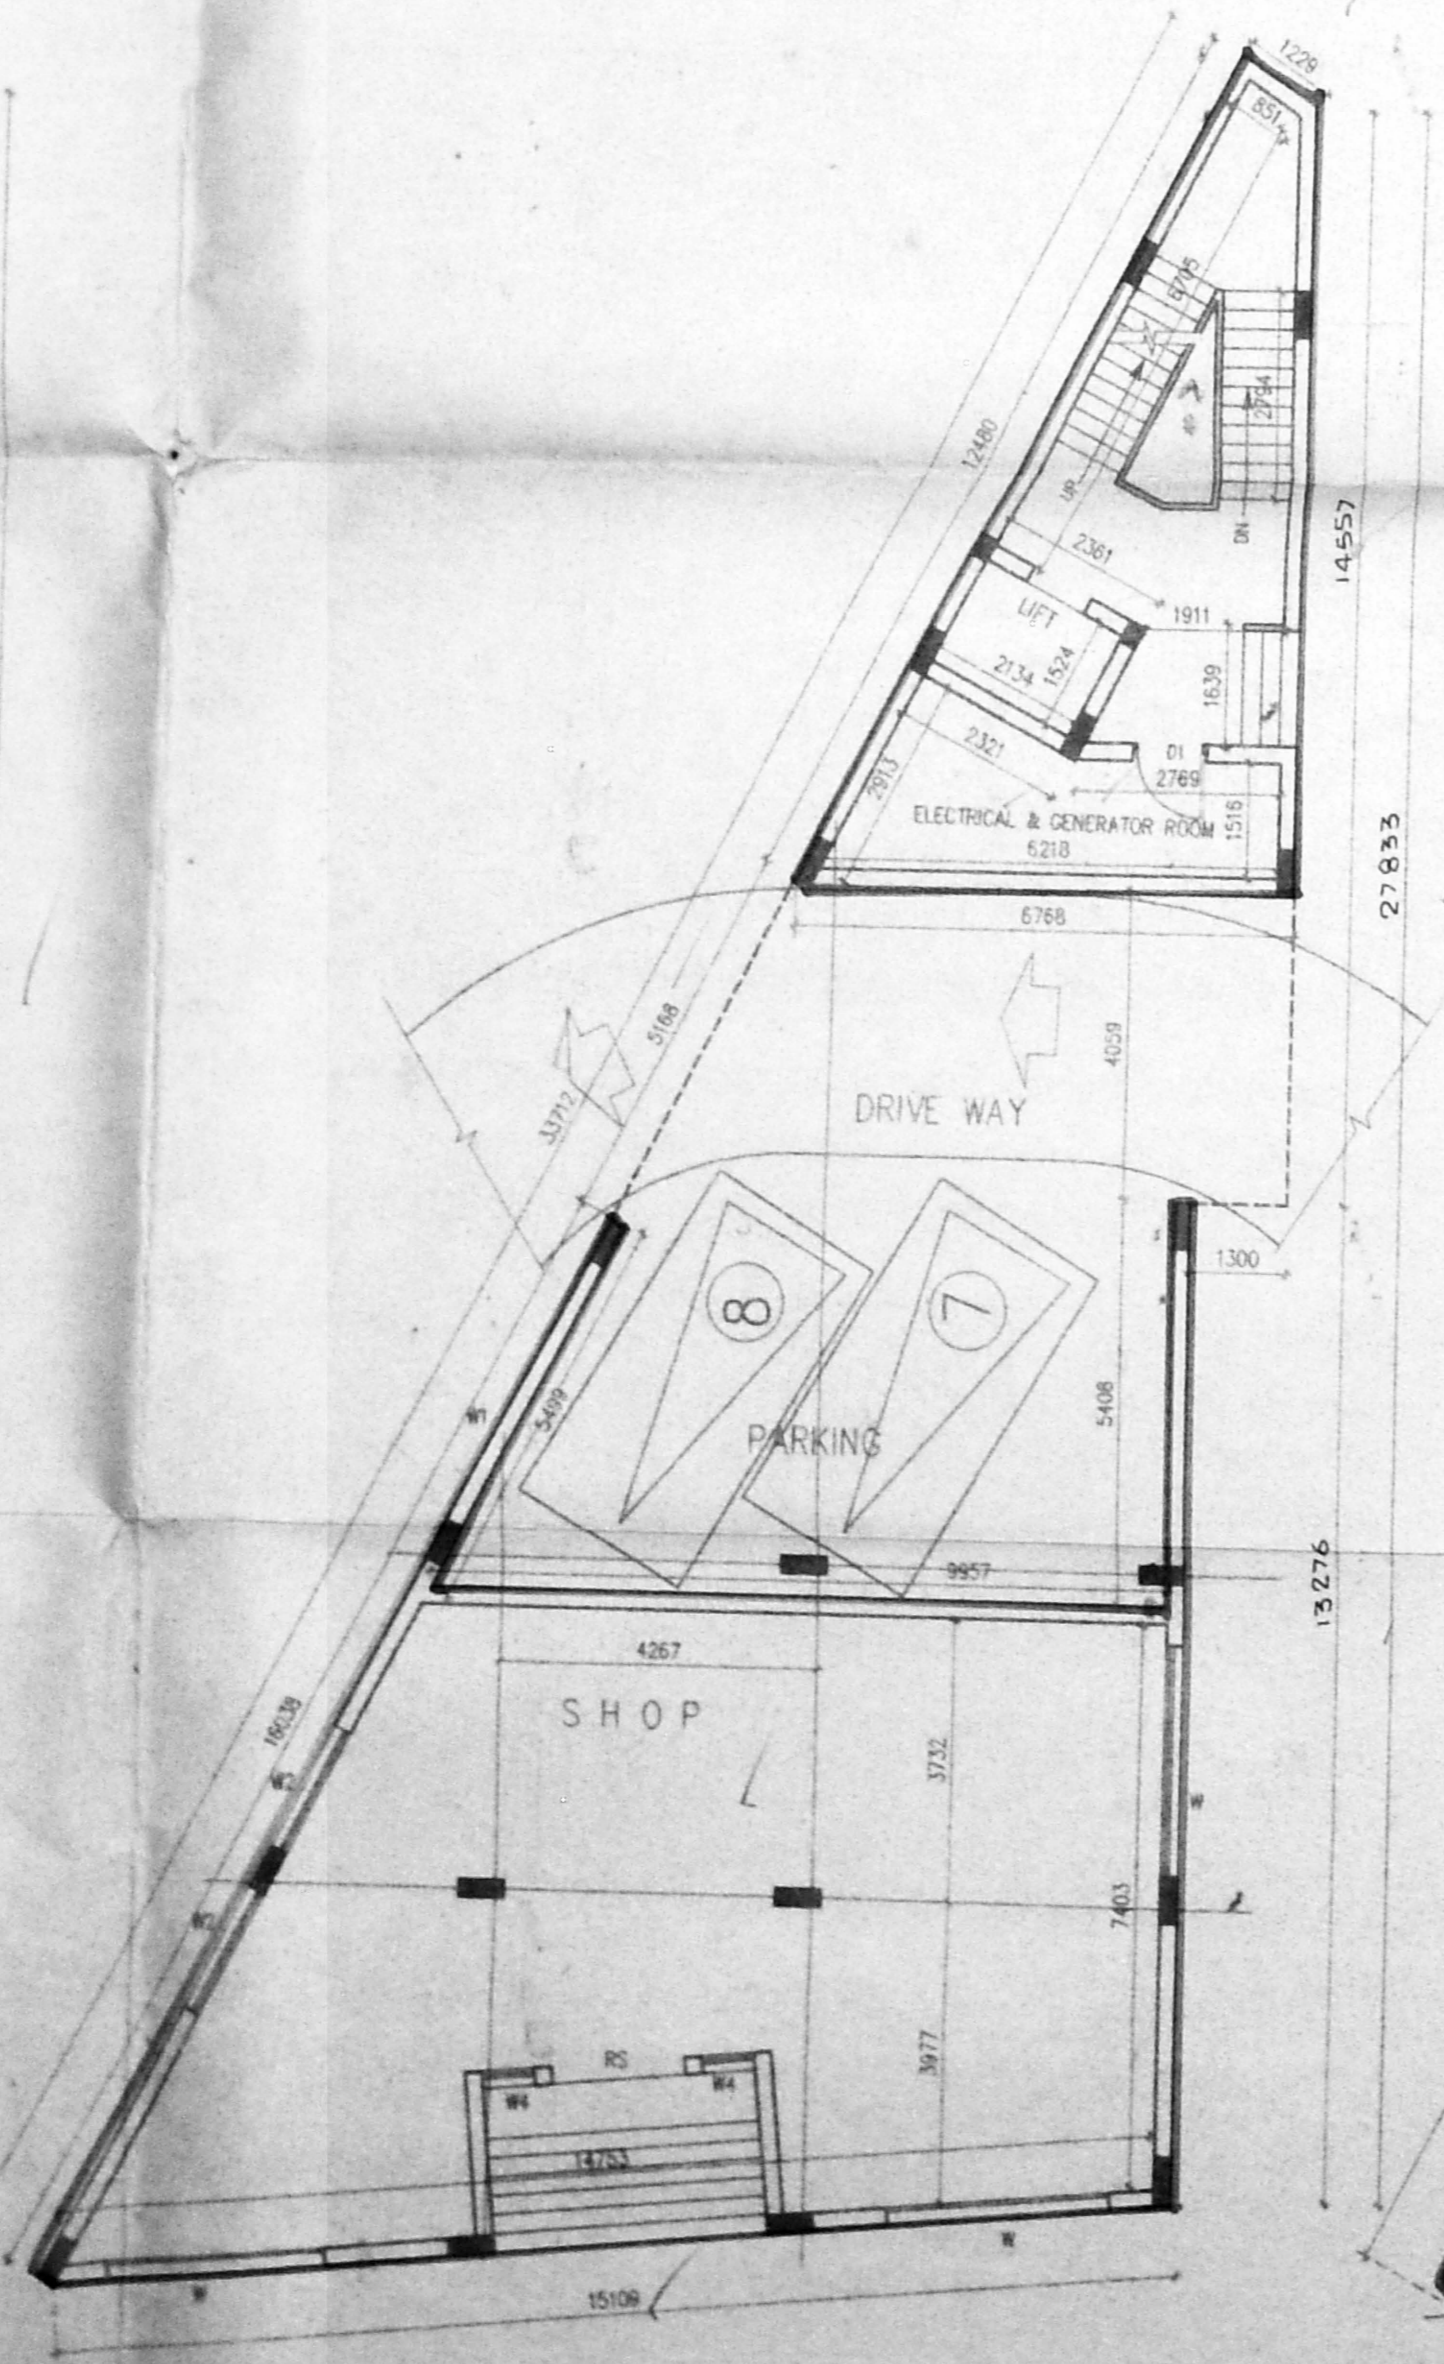


GROUND FLOOR PLAN

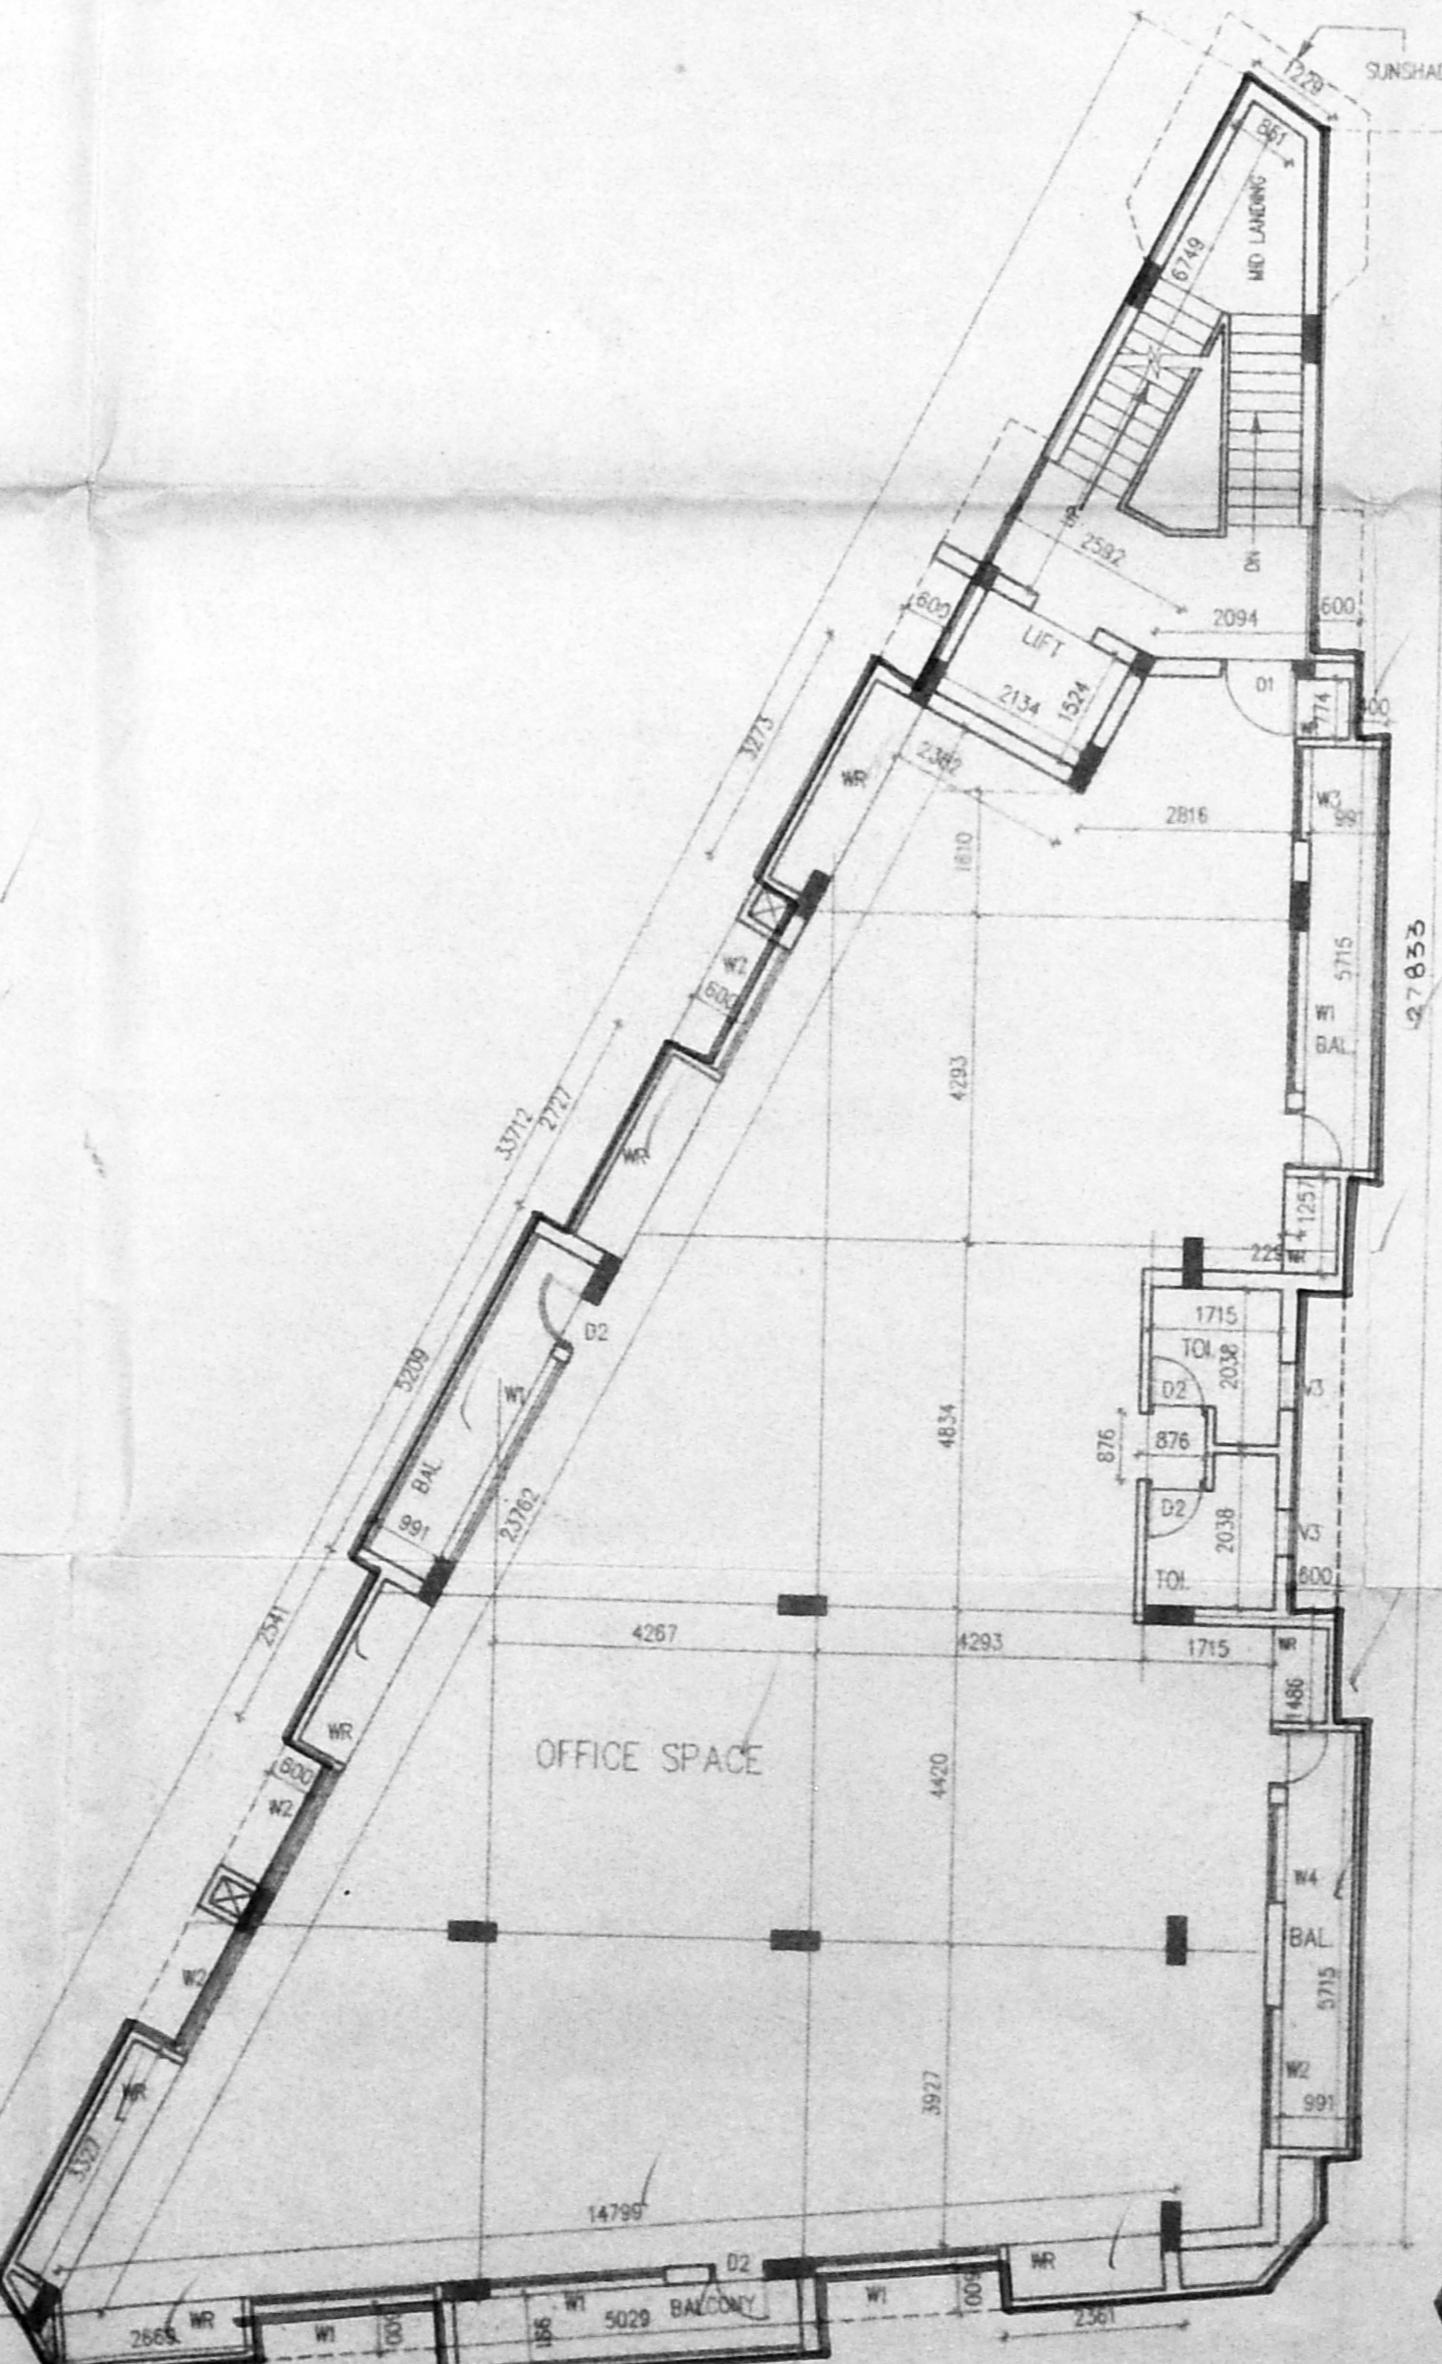

TYPICAL (1ST, 2ND&3RD) FLOOR PLAN

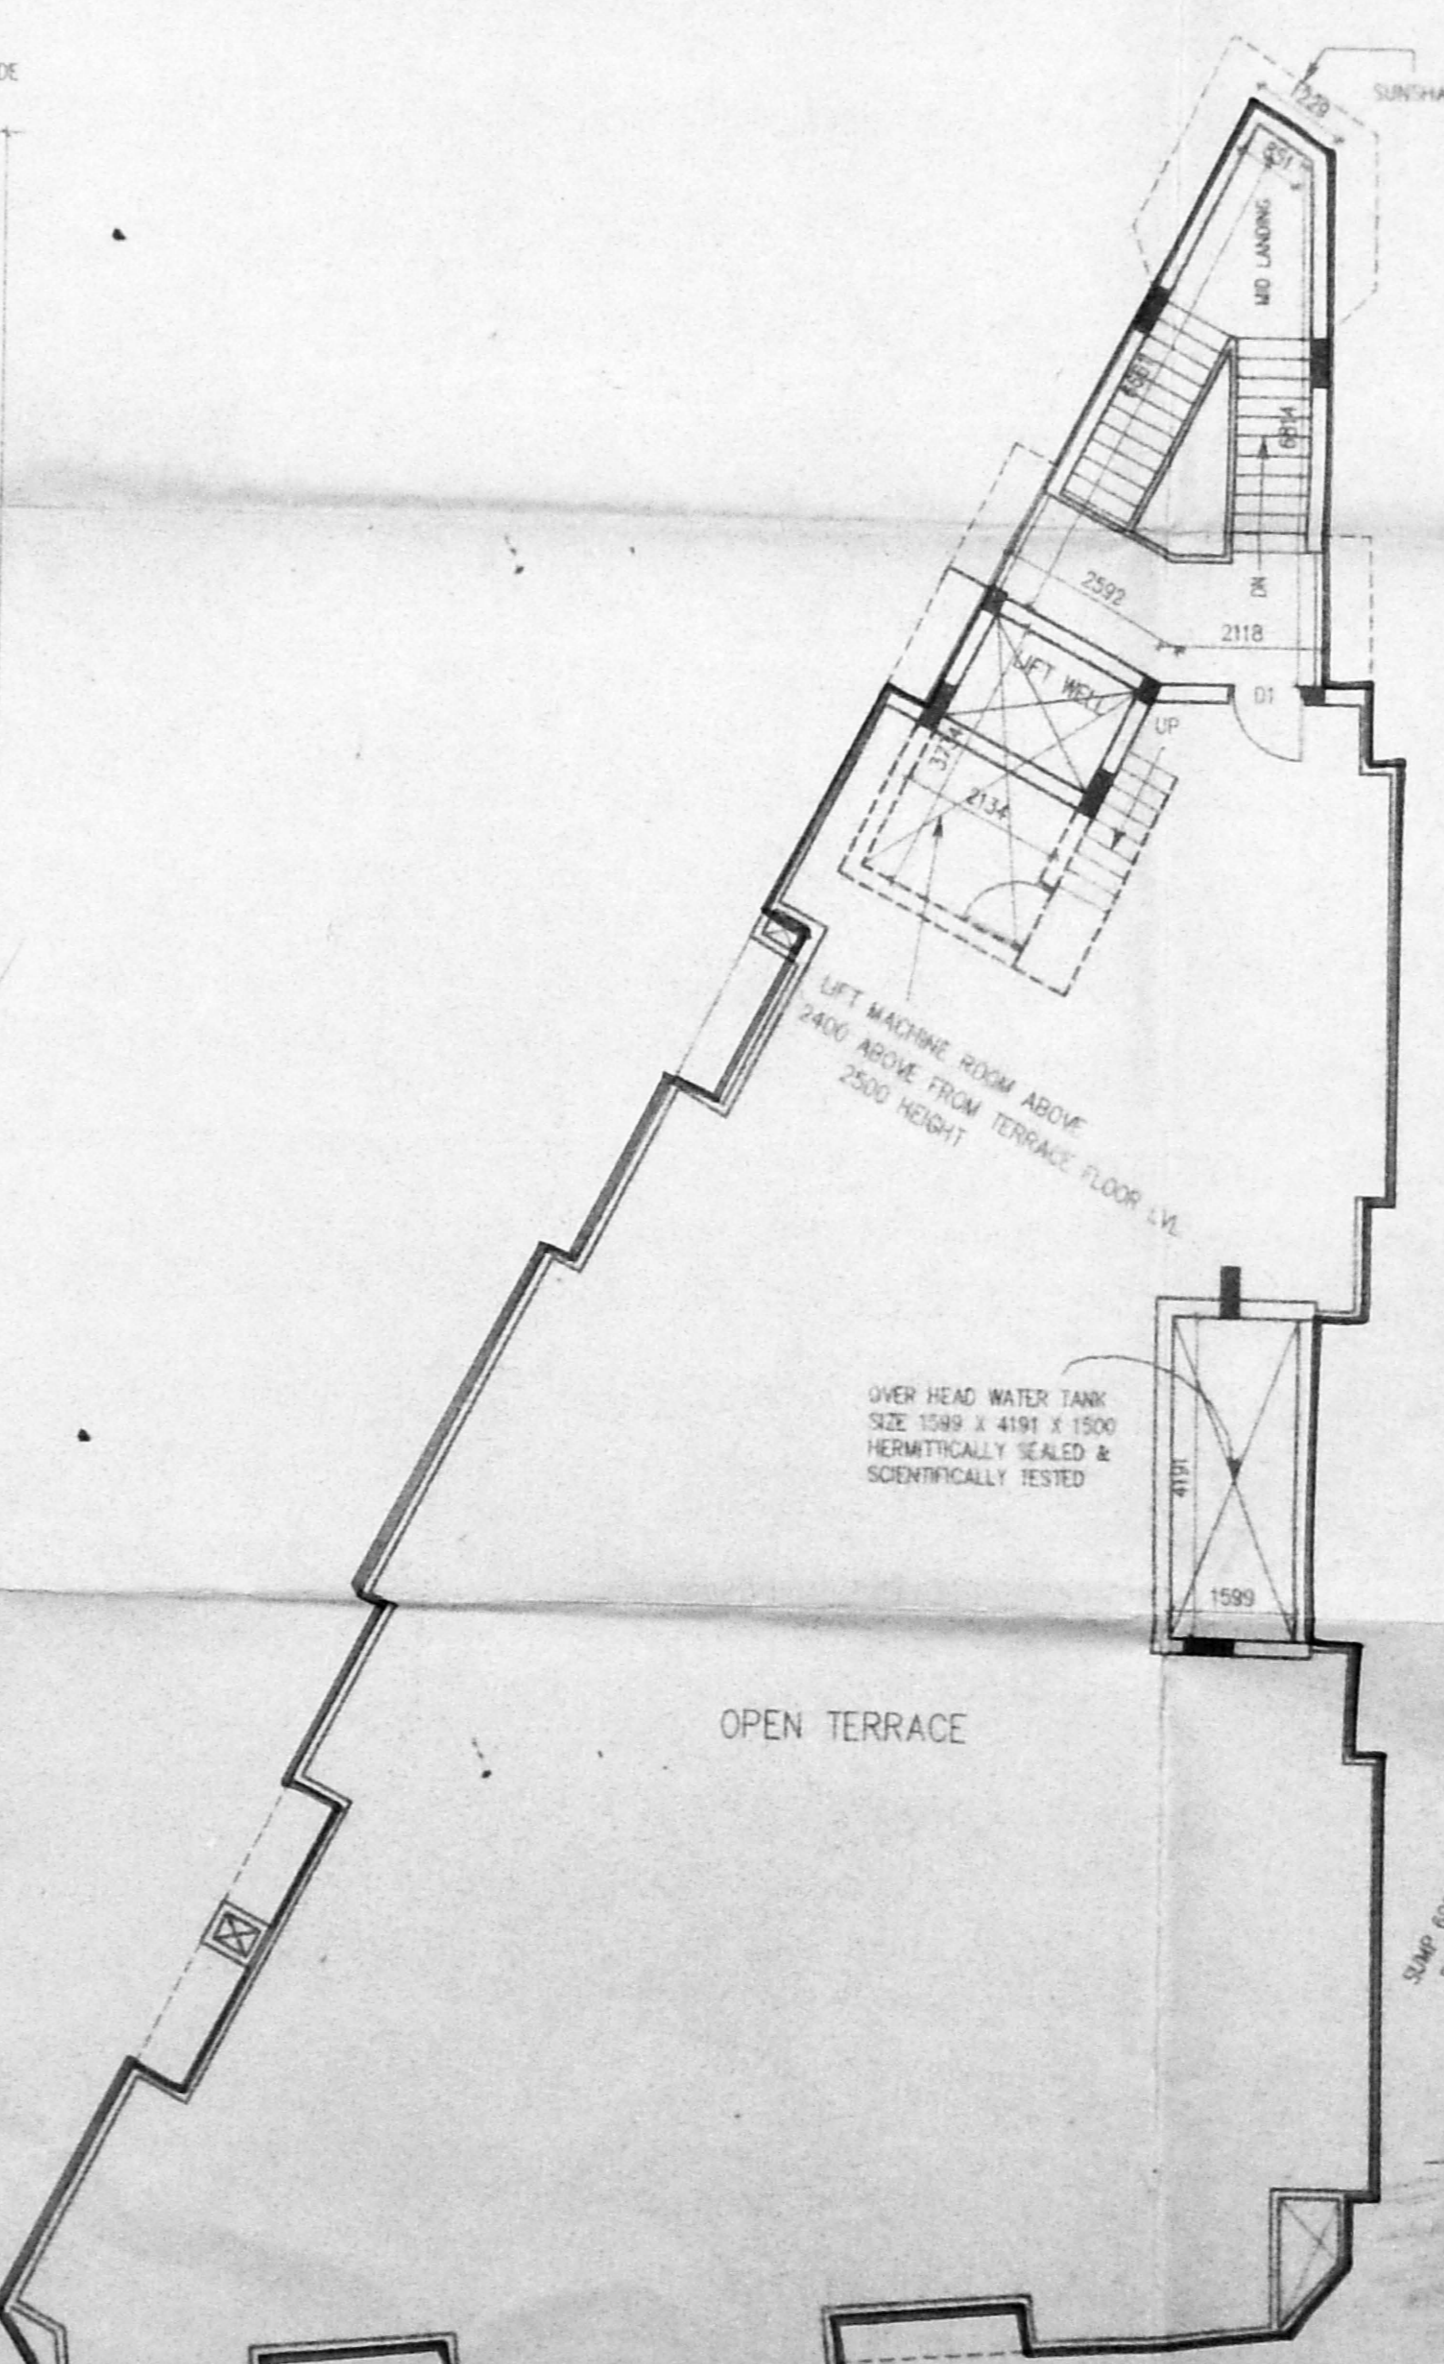

TERRACE FLOOR PLAN

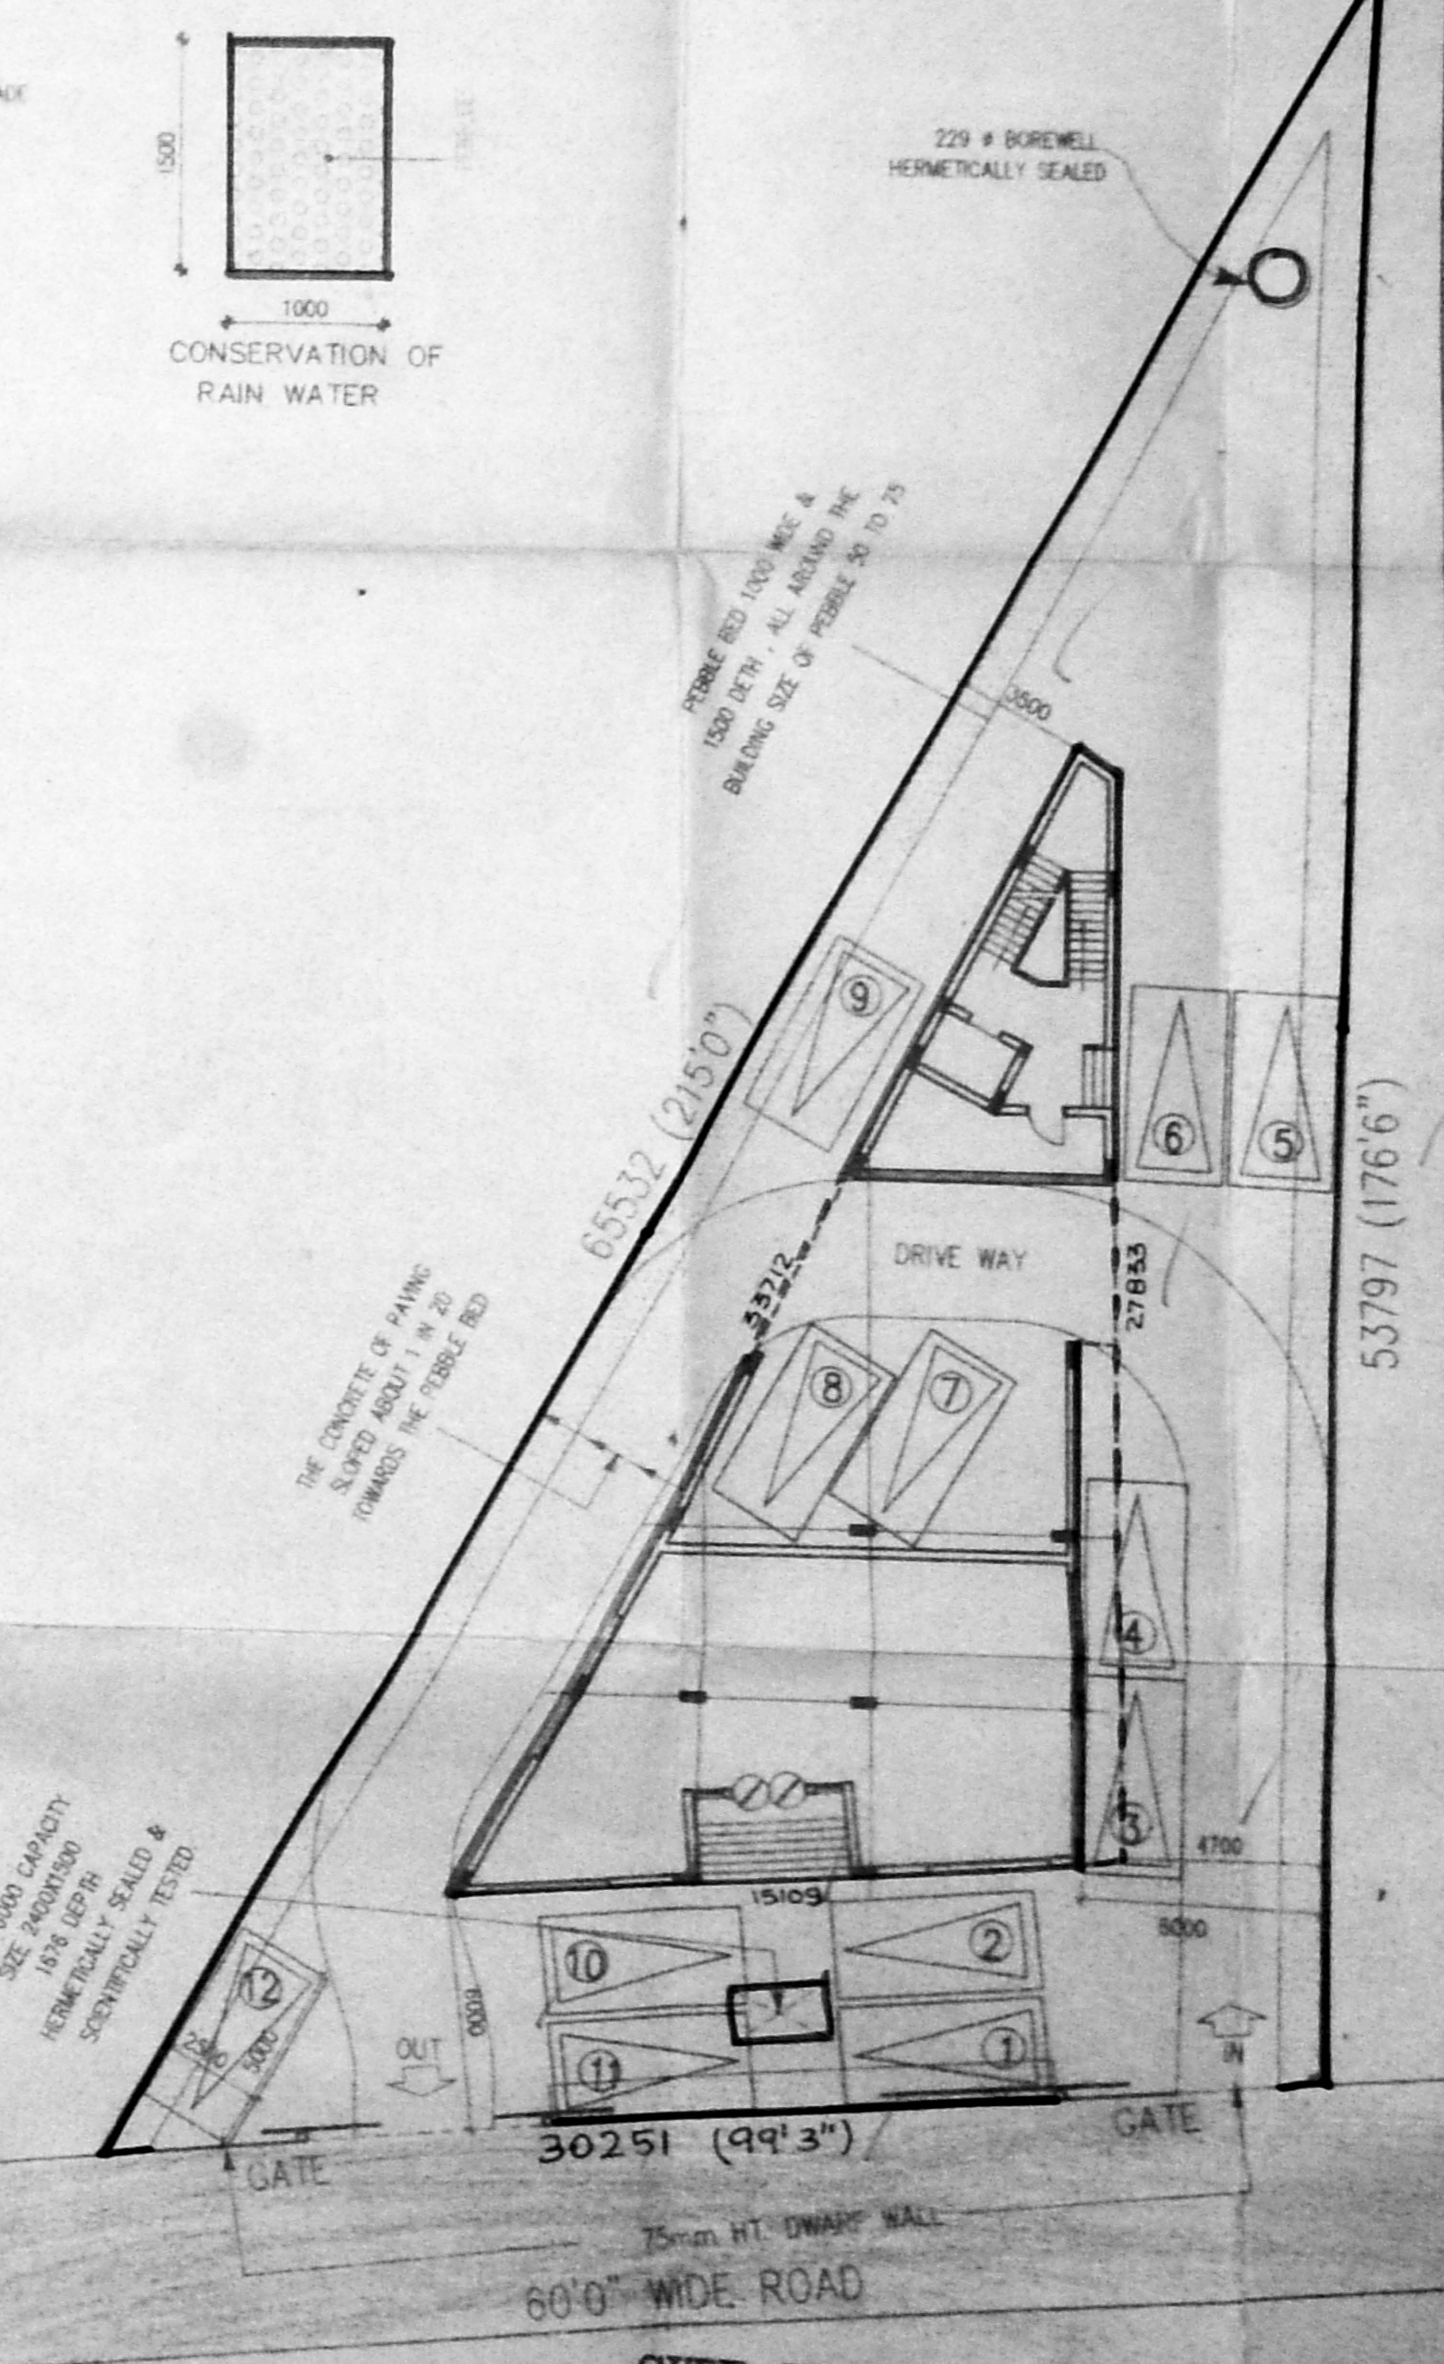

SITE PLAN
 [SCALE 1: 200]
TURNING RADIUS AND PARKING PLAN
 (ENCLOSED IN 1:100 SCALE)