

JOINERY DETAIL

M.D	MAIN DOOR	5'0" x 7'0"	(1.52 x 2.13)
D	DOOR	3'3" x 7'0"	(1.0 x 2.13)
D1	DOOR	Revised Plan	(0.71 x 2.13)
D2	DOOR	DI: 2.2 x 2.13	(0.76 x 2.13)
IV	WINDOW	6'0" x 7'0"	(1.83 x 2.13)
W1	WINDOW	5'0" x 4'6"	(1.52 x 1.37)
W2	WINDOW	4'0" x 4'6"	(1.22 x 1.37)
F.D	FRENCH DOOR	4'0" x 2'6"	(1.22 x 0.79)
F.D1	G.M.D.A (B) / P.P No. 17	3'0" x 7'0"	(0.91 x 2.13)
V	VENTILATOR	3'0" x 2'6"	(0.91 x 0.79)
V1	VENTILATOR	4'0" x 2'6"	(1.22 x 0.79)

Scale: 1/2" = 1'-0"

COLOUR DETAIL

PROPOSED BUILDING: [Symbol]

EXISTING ROADS: [Symbol]

SITE BOUNDARY: [Symbol]

AREA DETAIL

PLOT AREA	=	4250.0 SFT	(394.82 SQM)
GROUND FLOOR AREA	=	1397.0 "	(129.78 "
FIRST FLOOR AREA	=	1644.0 "	(152.72 "
SECOND FLOOR AREA	=	1644.0 "	(152.72 "
THIRD FLOOR AREA	=	1644.0 "	(152.72 "
TOTAL FLOOR AREA	=	6329.0 SFT	(587.94 SQM)
COVERAGE	=	30%	
F.S.I	=	1.489	

PLAN SHOWING THE PROPOSED RESIDENTIAL BUILDING AT PLOT No:46, DOOR No:17, JOSIER STREET, O.S.No:31, 32, 33 & 73, R.S.No:176/5, BLOCK No 23, C.C.No 52, NUNGAMBAKKAM, CHENNAI CORPORATION

SCALE: 1" = 8'0" (1:100)

OWNER

S. N. PATEL

BS (ENGG) MIEEE (USA) FIE (IND) MISS (SPAIN)

TECH. CONSULTANT

LICENSED SURVEYOR CLASS - I

LICENSED No. 234 OF 1996-97







LICENSED SURVEYOR

ELEVATION

SECTION - AB

KEY PLAN


NOT TO SCALE

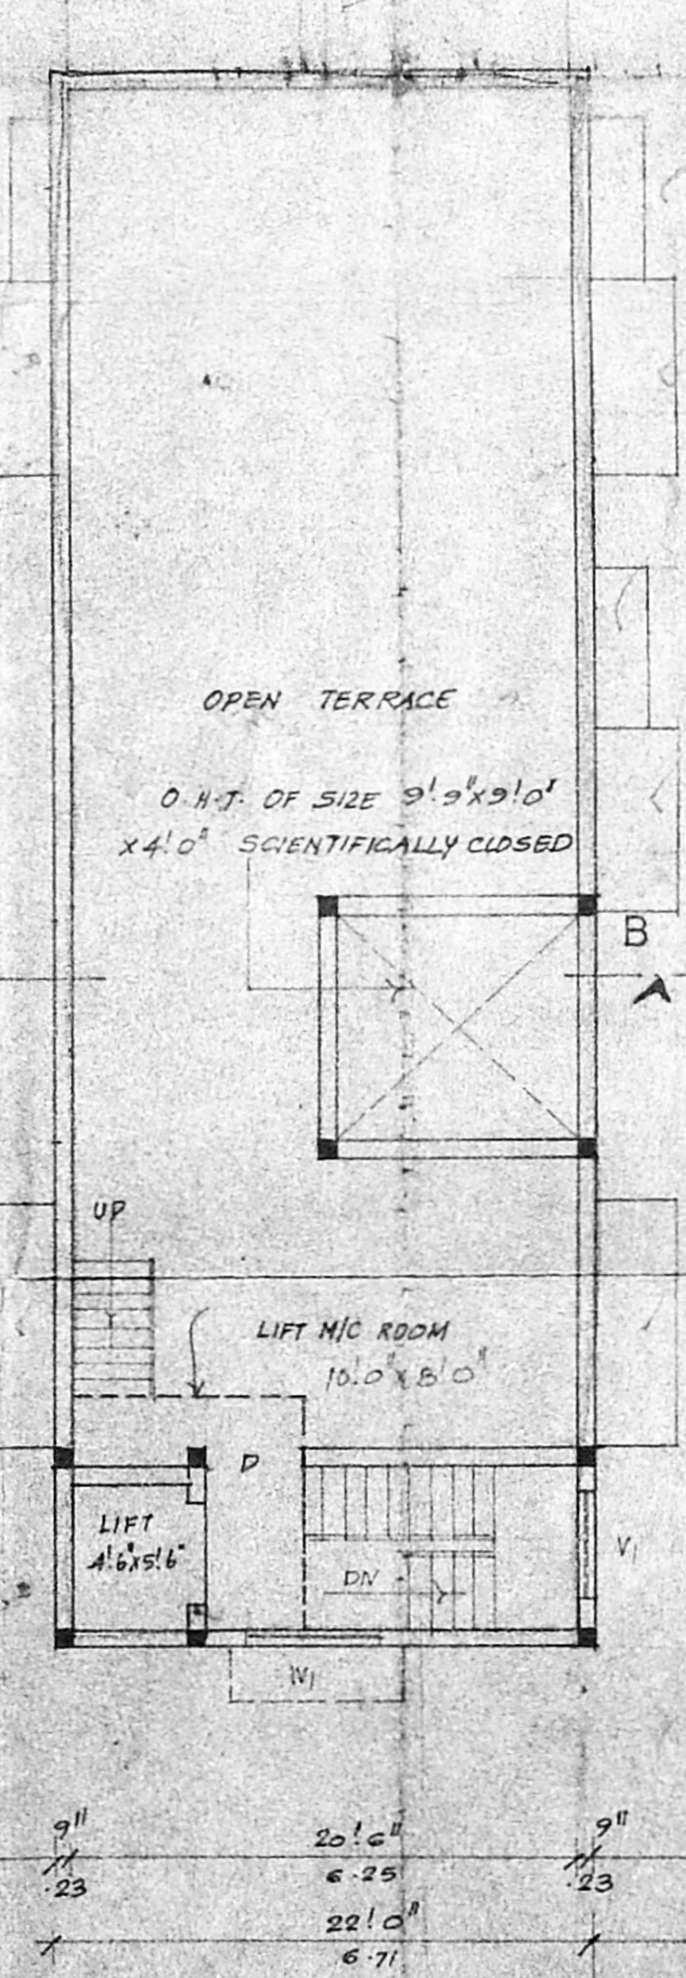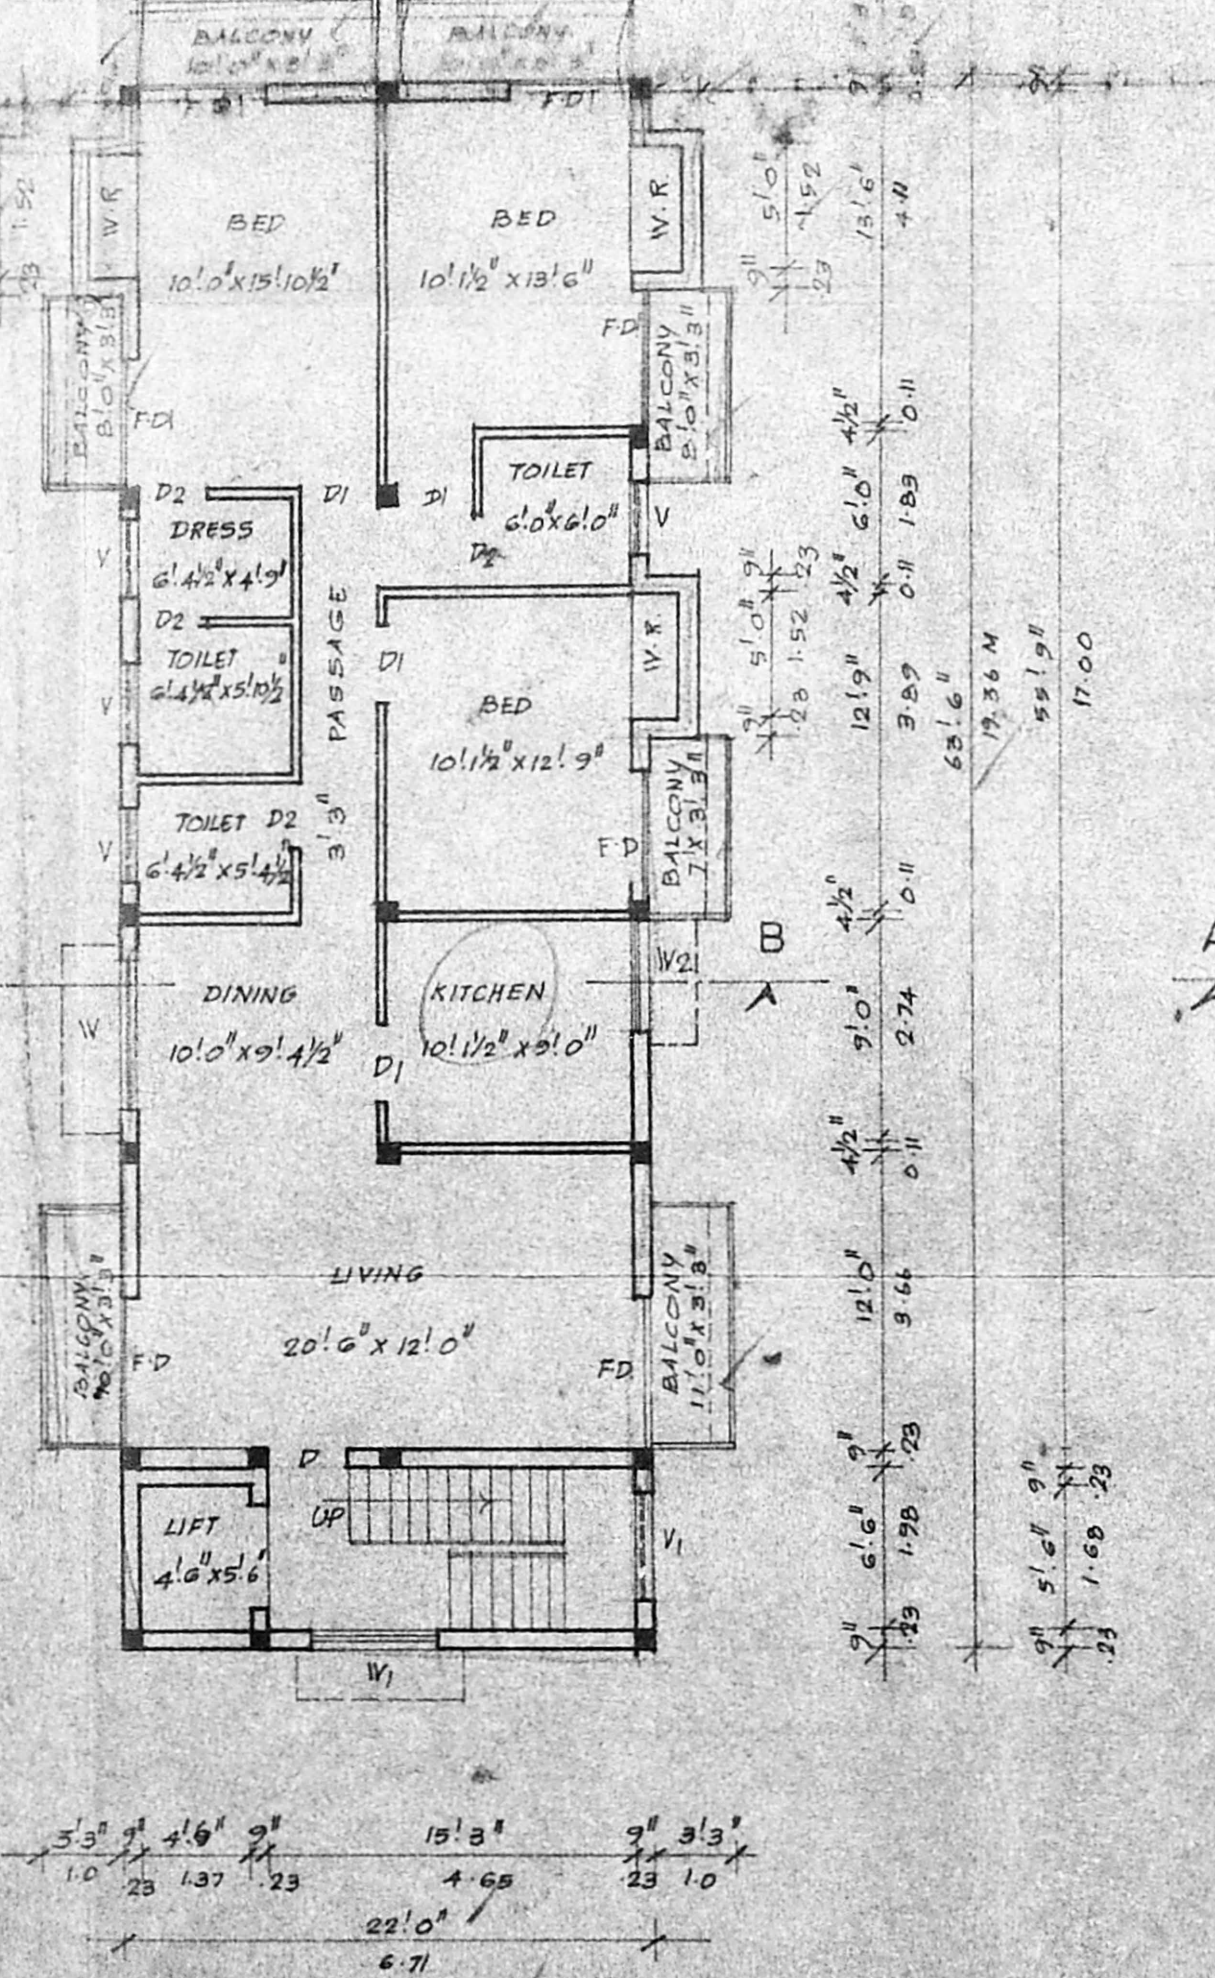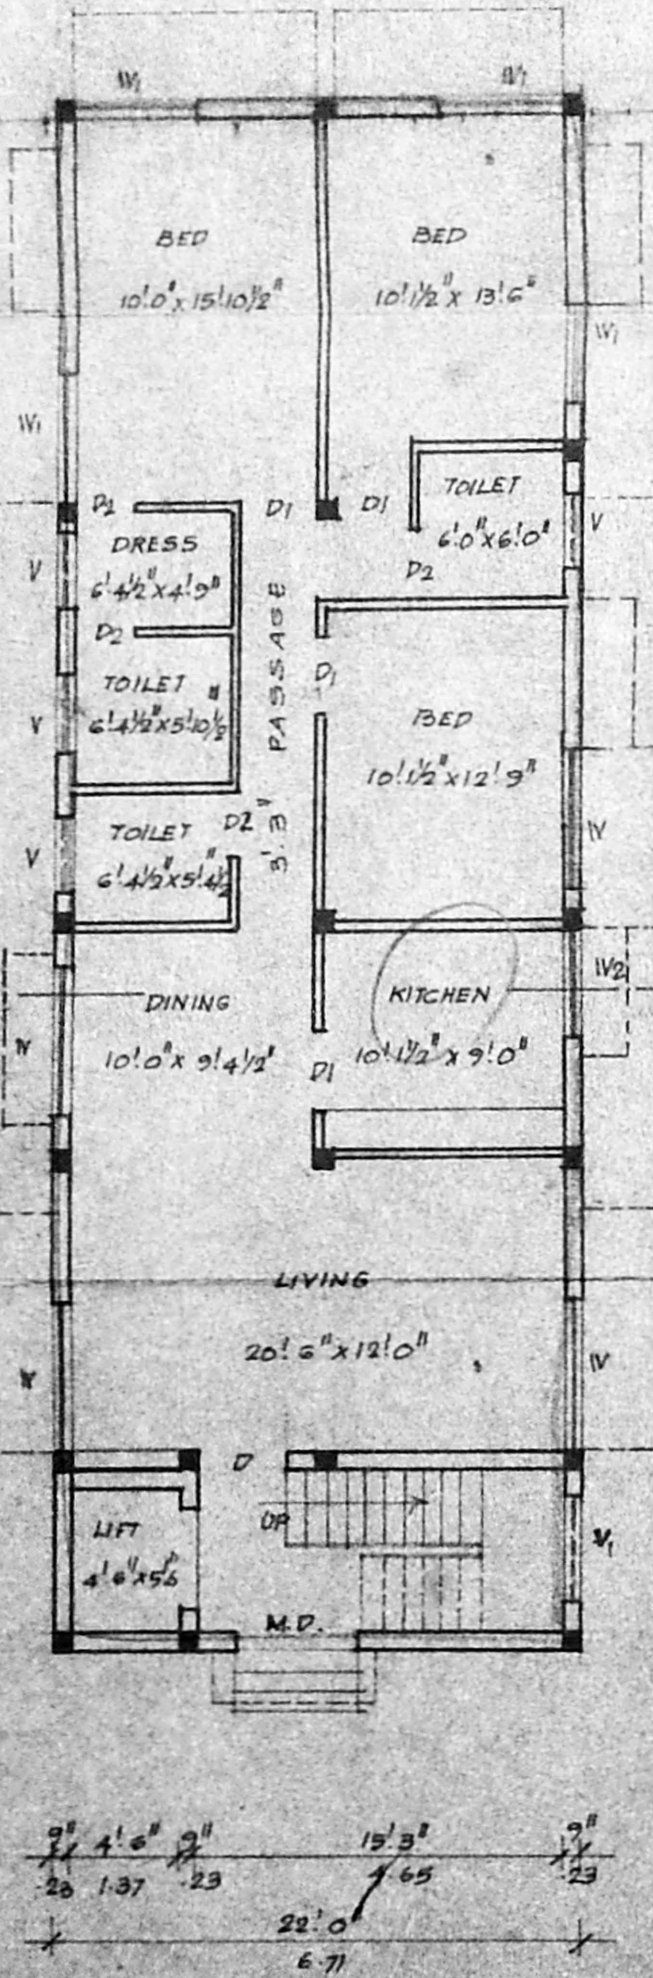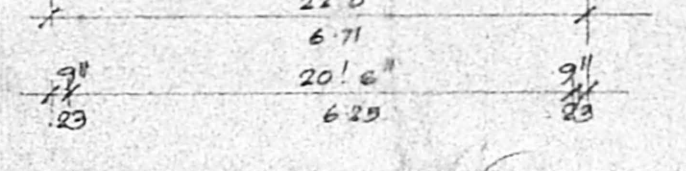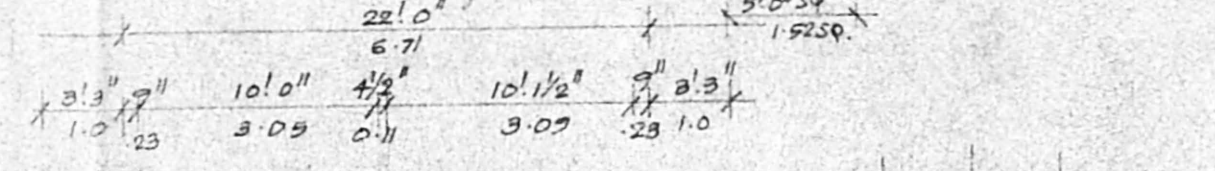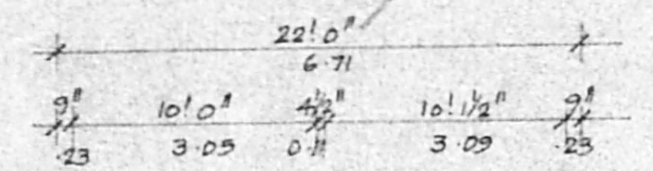


GROUND FLOOR PLAN

TYPICAL I, II & III FLOOR PLAN

TERRACE FLOOR PLAN

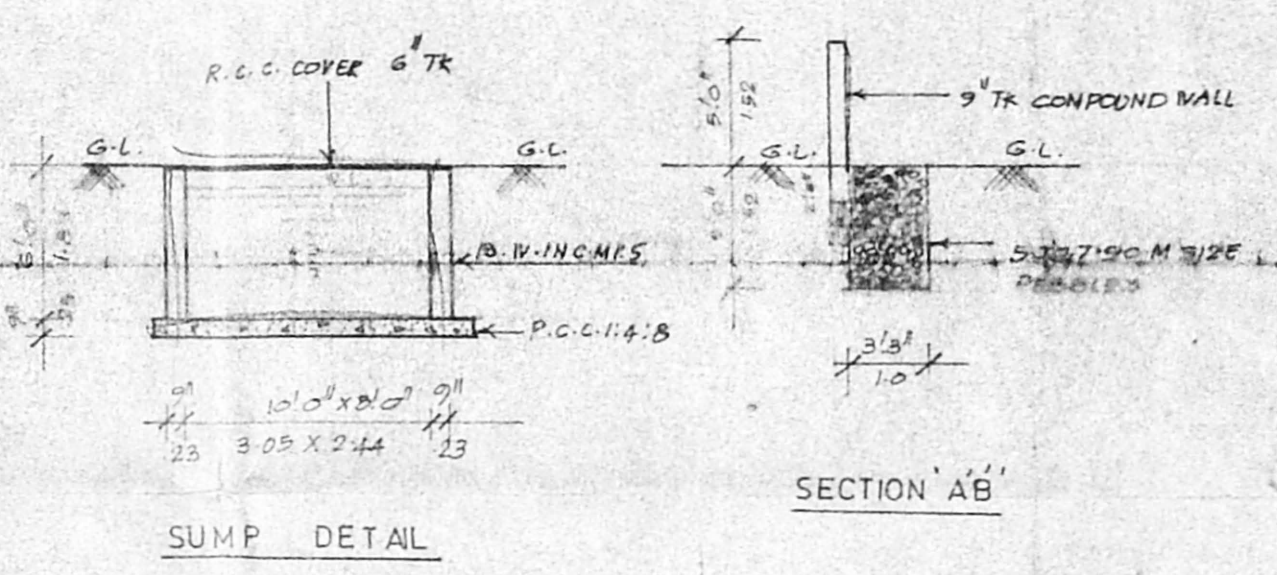

SECTION AB

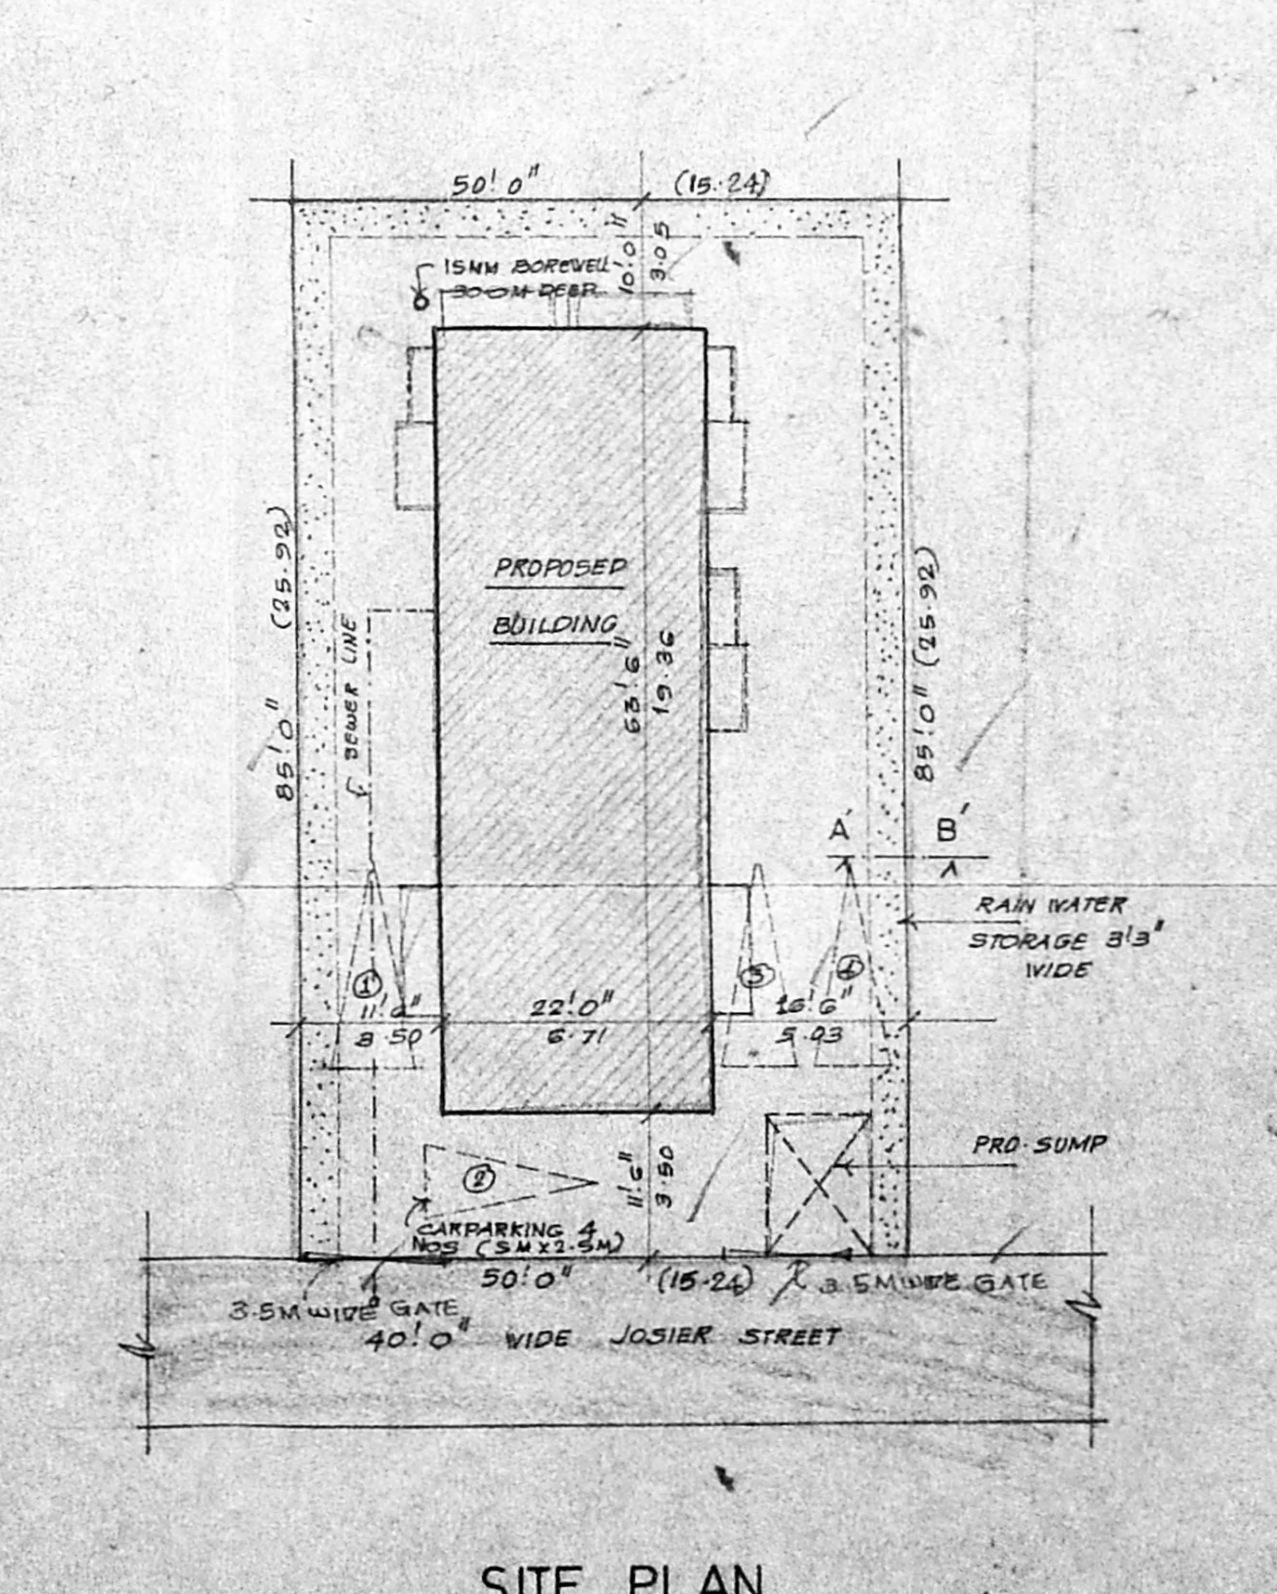

SITE PLAN

SCALE: 1" = 16'0" (1:200)