

front elevation

scale: 1" = 8'-0" (1:100)

section on 'ad'

amended on 02-1-1997  
to get equal measurements  
in both directions (i.e) length & breadth of  
over all unit.  
Senior planner

tarunadu slum clearance  
boffa  
type design no  
(four storeyed)

Revised Plan  
Dt: 5.10.97

Planning Permit No. B/25522/37197 B/C

AP. 116/197

reference

D	p.c frame with 21 chest door	3'0" x 6'-0"	(91 x 198)
V	basen panel door without frame	2'-0" x 6'-0"	(76 x 198)
W	m.s angle glazed window	4'-0" x 4'-0"	(127 x 127)
V	do. glazed ventilator	1'-0" x 4'-0"	(45 x 122)
V	do. glazed ventilator	2'-0" x 2'-0"	(61 x 61)

specifications  
all p.c works to be in cc 1:4:8 mix  
all rcc works to be in cc 1:2:4 mix  
all brick works to be in cm 1:6  
all wall plastering works to be in cm 1:4  
all walls paint with cement paint

area details  
plinth area :  
ave. plinth area/tenement : 203 sq.ft. (24.5 m<sup>2</sup>)

floor area (kitchen & living only)


Ground Floor

tenements (A) & (D)	141.87 sq.ft.	13.10 m <sup>2</sup>
tenements (B) & (C)	138.99 sq.ft.	12.91 m <sup>2</sup>

First Floor

tenements (A) & (D)	157.35 sq.ft.	14.61 m <sup>2</sup>
tenements (B) & (C)	151.72 sq.ft.	14.10 m <sup>2</sup>


scale: 1" = 8'-0" (1:100) & 1" = 4'-0" (1:50)

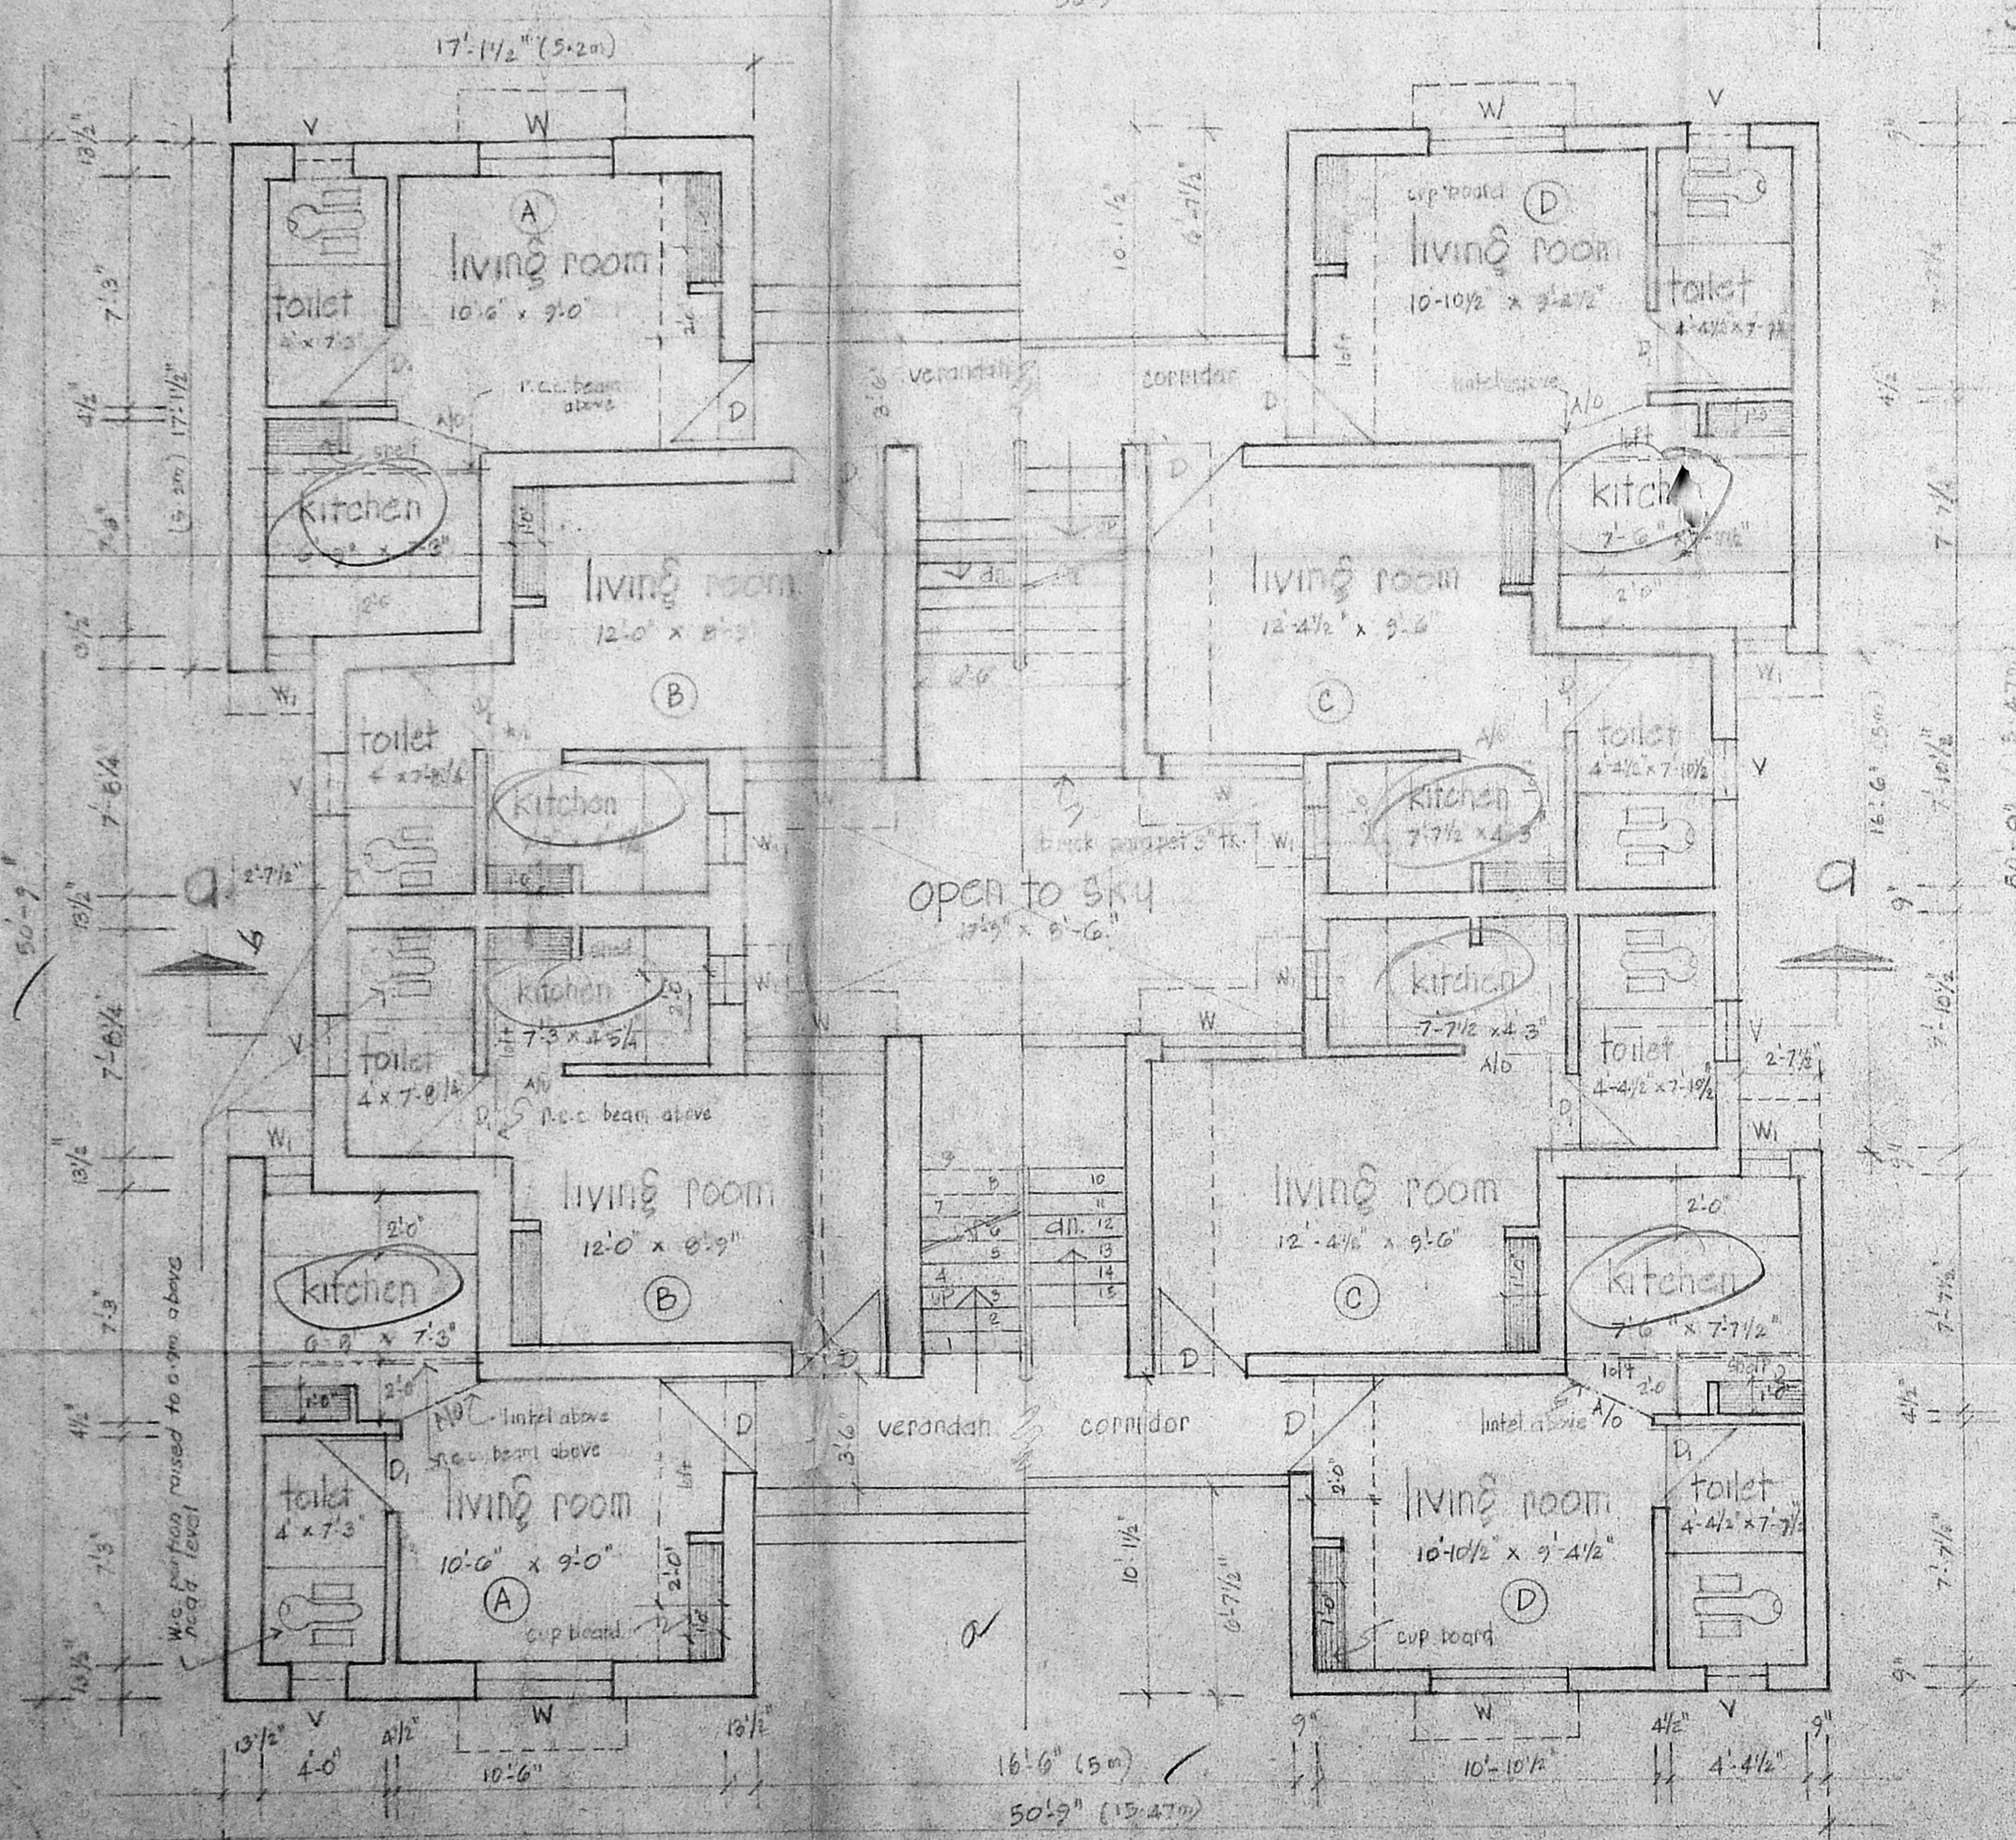


half ground floor & half typical floor plan

scale: 1" = 4'-0" (1:50)

[twin blocks attached rear to rear]


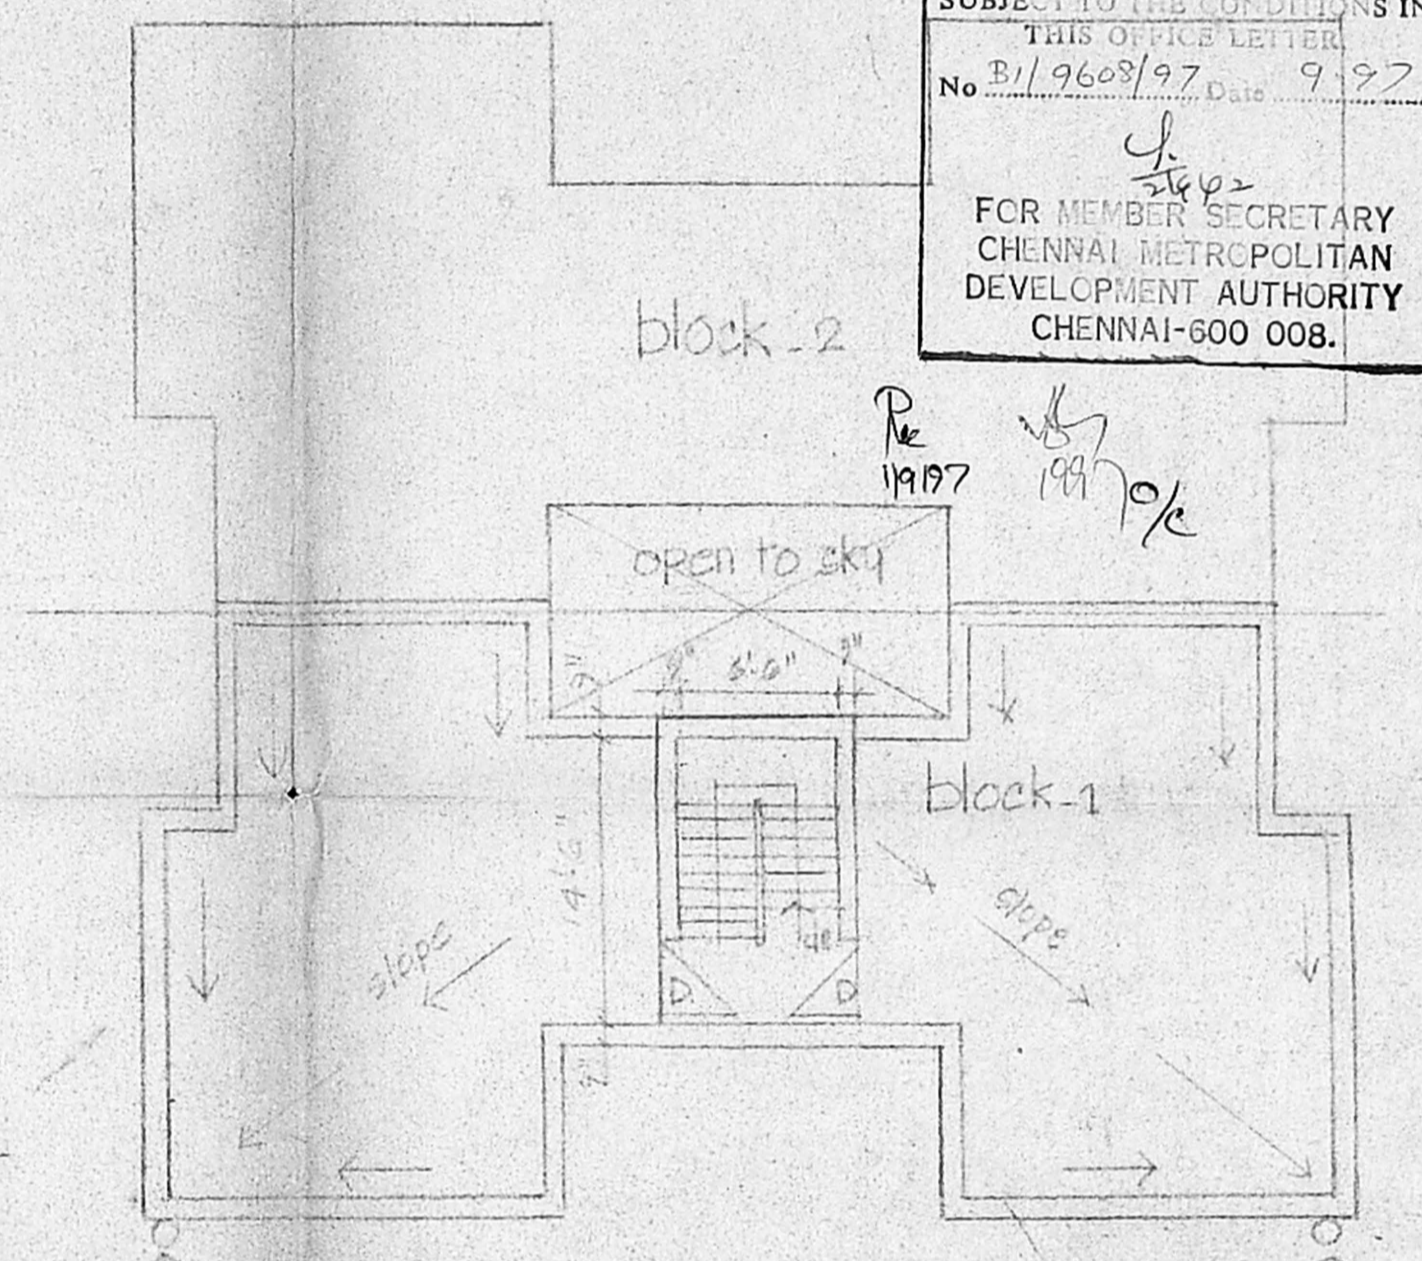


terraace floor plan scale 1" = 8'-0" (1:100)

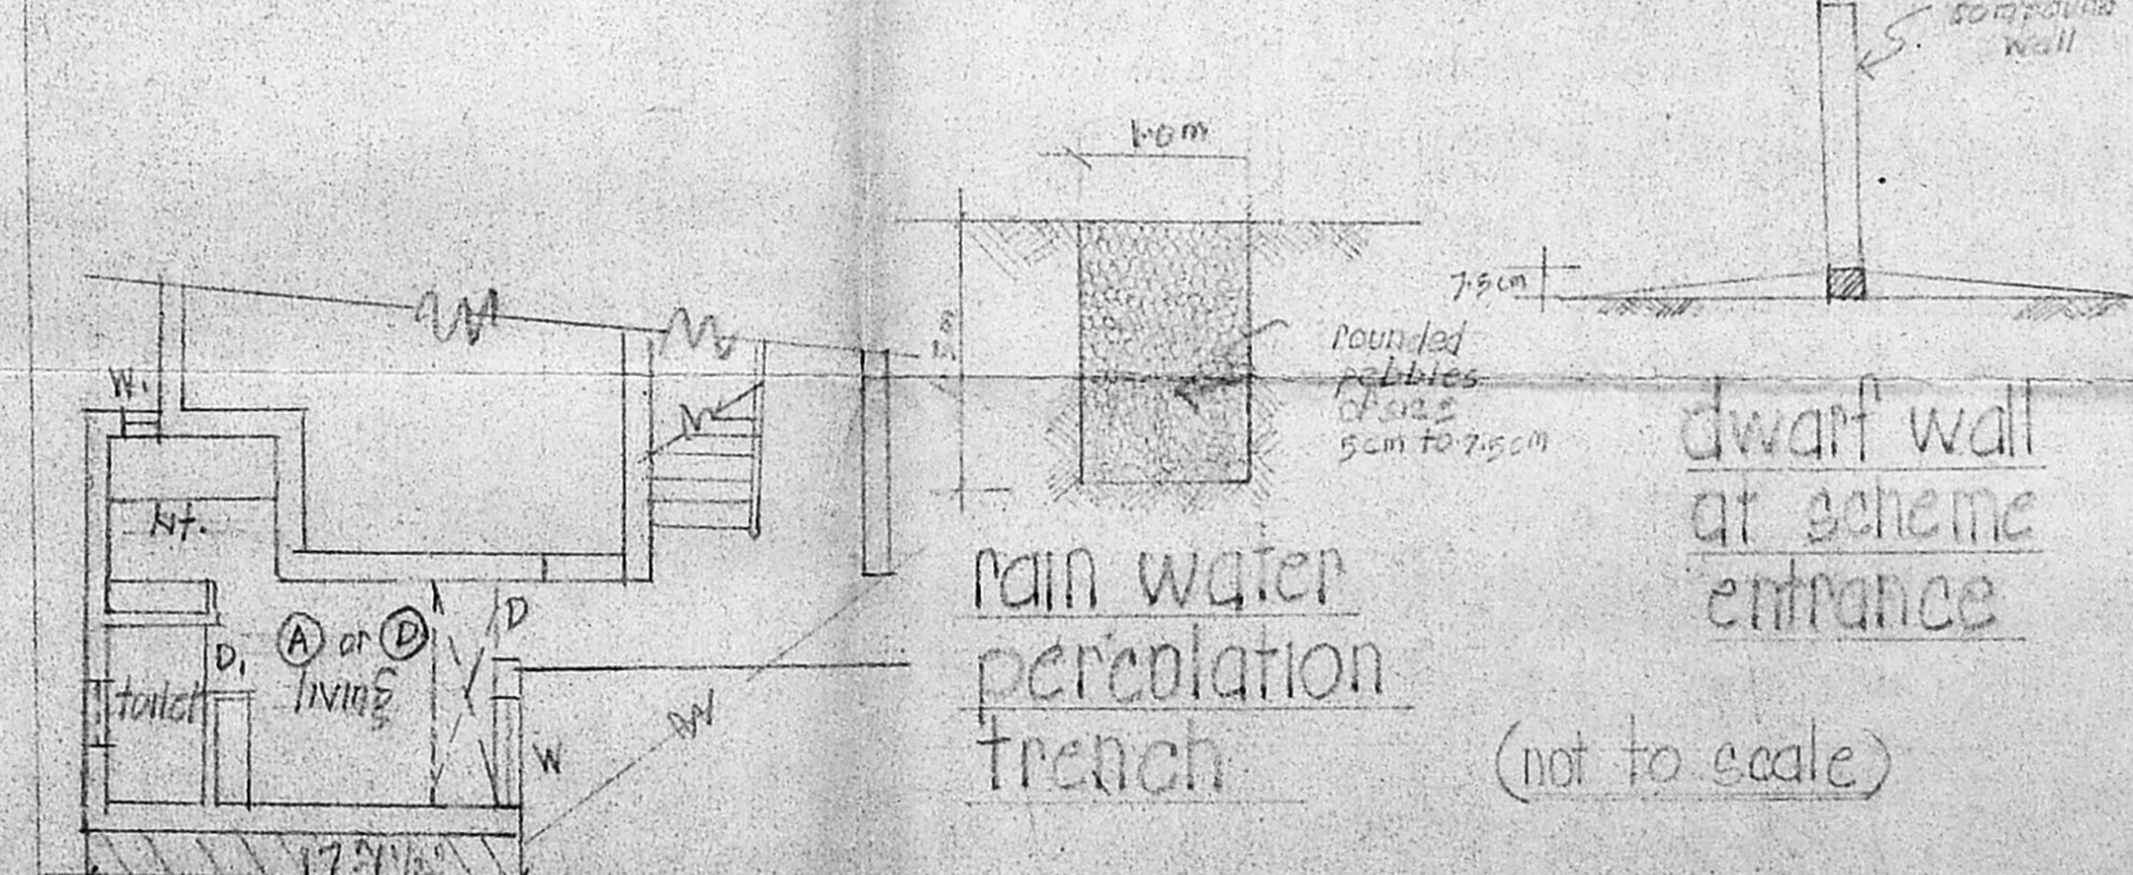

details of blocks attached at front side walls of portion (A) or (D)

scale: 1" = 8'-0" (1:100)

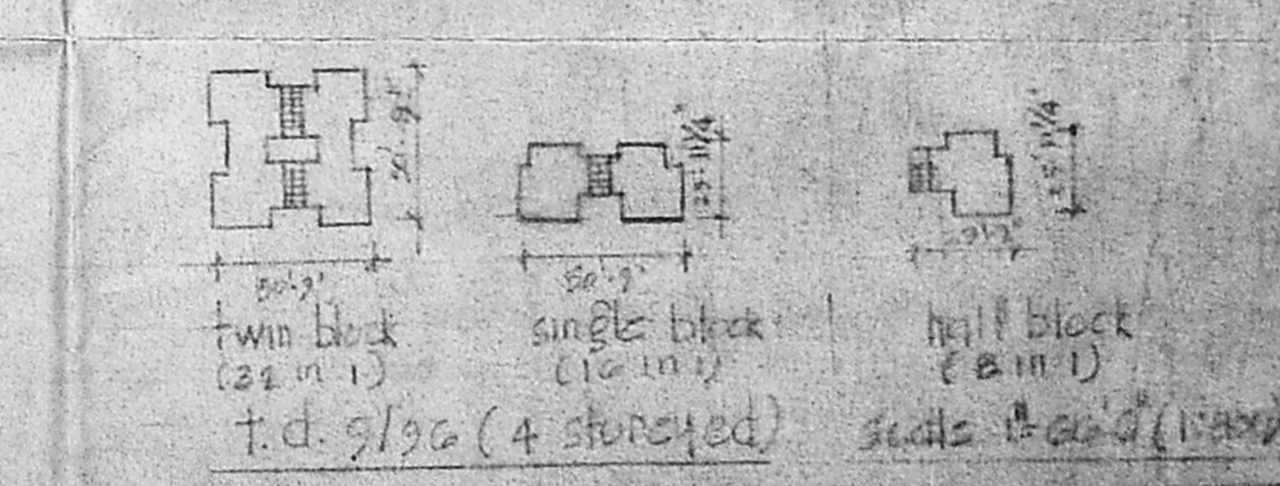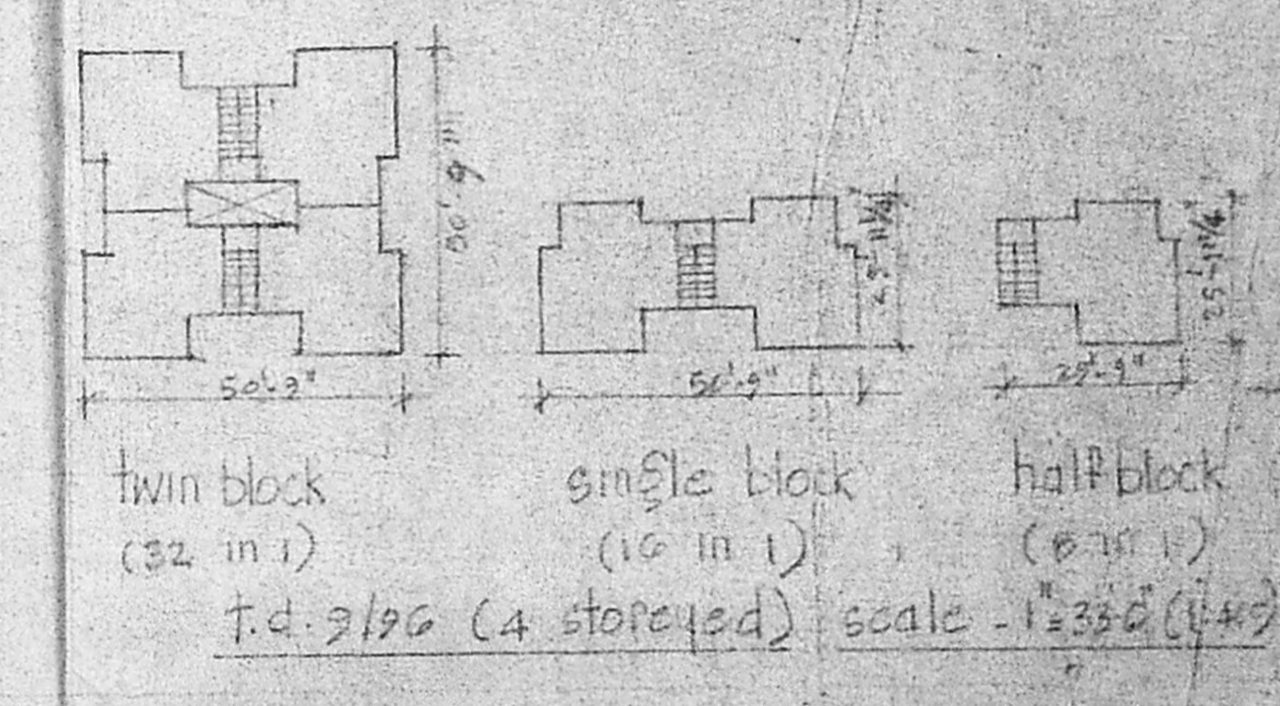

senior planner  
assistant planner  
deputy planner

senior planner  
chief engineer



