

PROPOSED CONSTRUCTION OF
RESIDENTIAL FLATS AT
DOOR No. NEW 152, OLD 132,
LATTICE BRIDGE ROAD
THIRUVANMIYUR, RS NO:58/7.
DIVISION No. 154, ZONE X,
CHENNAI 600 044 P.P. No. 1

C.N. 12-10611/1972

SCHEDULE OF JOINERY:

| TYPE | DESCRIPTION | SIZE |
|------|--|-----------|
| D | TEAK WOOD PANNELLED DOOR | 1250x2100 |
| D1 | HARD WOOD FRAME WITH PANNELLED SHUTTER | 2100x2100 |
| D2 | HARD WOOD FRAME WITH PANNELLED SHUTTER | 750x2100 |
| FD | FRENCH DOOR | 1800x2100 |
| W | HARD WOOD GLAZED WINDOW | 1800x1350 |
| W1 | HARD WOOD GLAZED WINDOW | 1200x1350 |
| W2 | HARD WOOD SPECIAL WINDOW | 900x1350 |
| W3 | HARD WOOD SPECIAL WINDOW | 600x1350 |
| W4 | HARD WOOD SPECIAL WINDOW | 2400x1350 |
| KW | HARD WOOD GLAZED WINDOW | 1200x1050 |
| KW1 | HARD WOOD GLAZED WINDOW | 900x1050 |
| V | HARD WOOD TOP HUNG VENTILATOR | 600x900 |

SPECIFICATIONS:

- R.C.C COLUMN FOOTING IN FOUNDATION
- R.C.C. FRAMED STRUCTURE
- SAND FILLING IN BASEMENT
- P.C.C. 1:5:10 IN BASEMENT
- MOSAIC FLOORING
- JOINERY IN SEASONED WOOD
- R.C.C UNTELS & SLABS IN 1:2:4
- BRICKWORK IN C.M. 1:6
- WEATHERING COURSE LAID TO PROPER SLOPE

LEGEND

- PROPOSED WORK SHOWN AS [Symbol]
- ROAD SHOWN AS [Symbol]
- SEWER LINE [Symbol]
- SITE BOUNDARY AS [Symbol]


SCALE : 1:100
DRAWING TITLE : SECTION, ELEVATION, TERRACE FLOOR PLAN & ETC
DATE :
DRG. NO. :
DRAWN : R.T. Rajan
CHECKED M.P.

OWNER'S SIGNATURE


N.C. Prakash Menon
N.C. PRAKASH MENON
AUTHORISED SIGNATORY
POWER AGENT ASHOK LEYLAND PROPERTIES LIMITED

ARCHITECT'S SIGNATURE

M. Pradeep
M.PRADEEP
ARCHITECT CA/92/15172 R.A.NO. 168
ASHOK LEYLAND PROPERTIES LIMITED
43 CHAMBERS ROAD MADRAS - 600 028


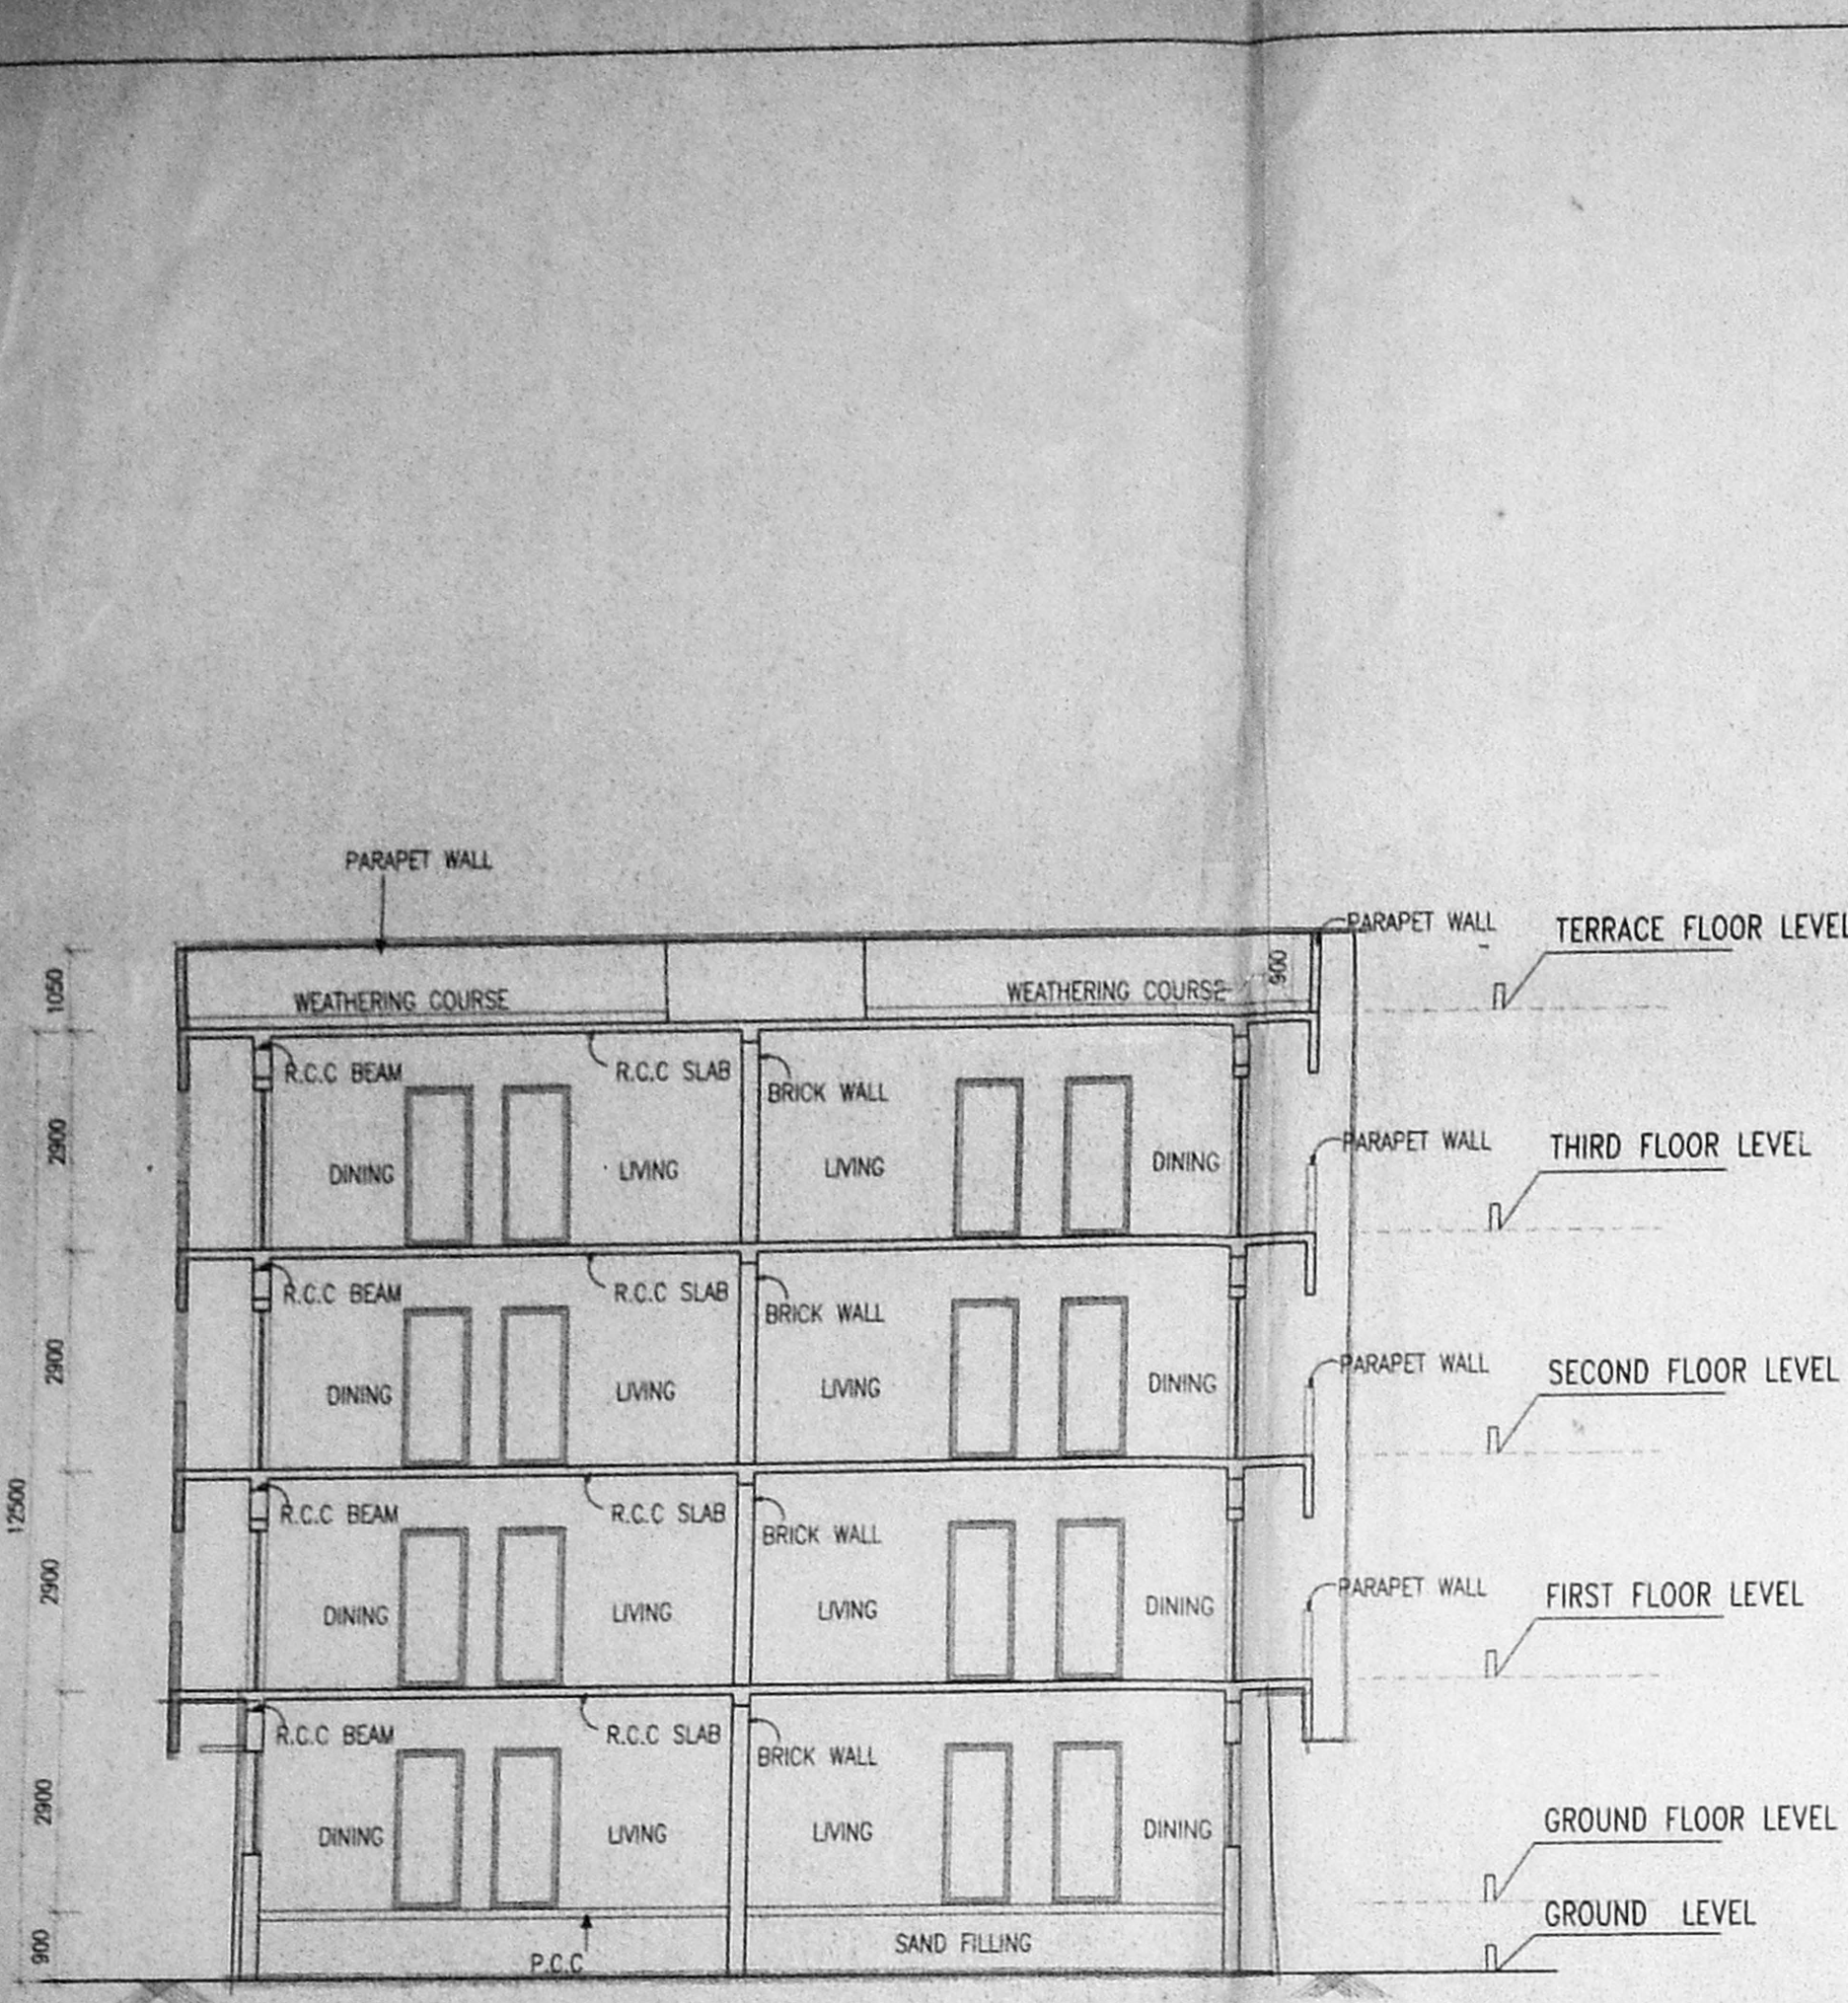


SECTION XX

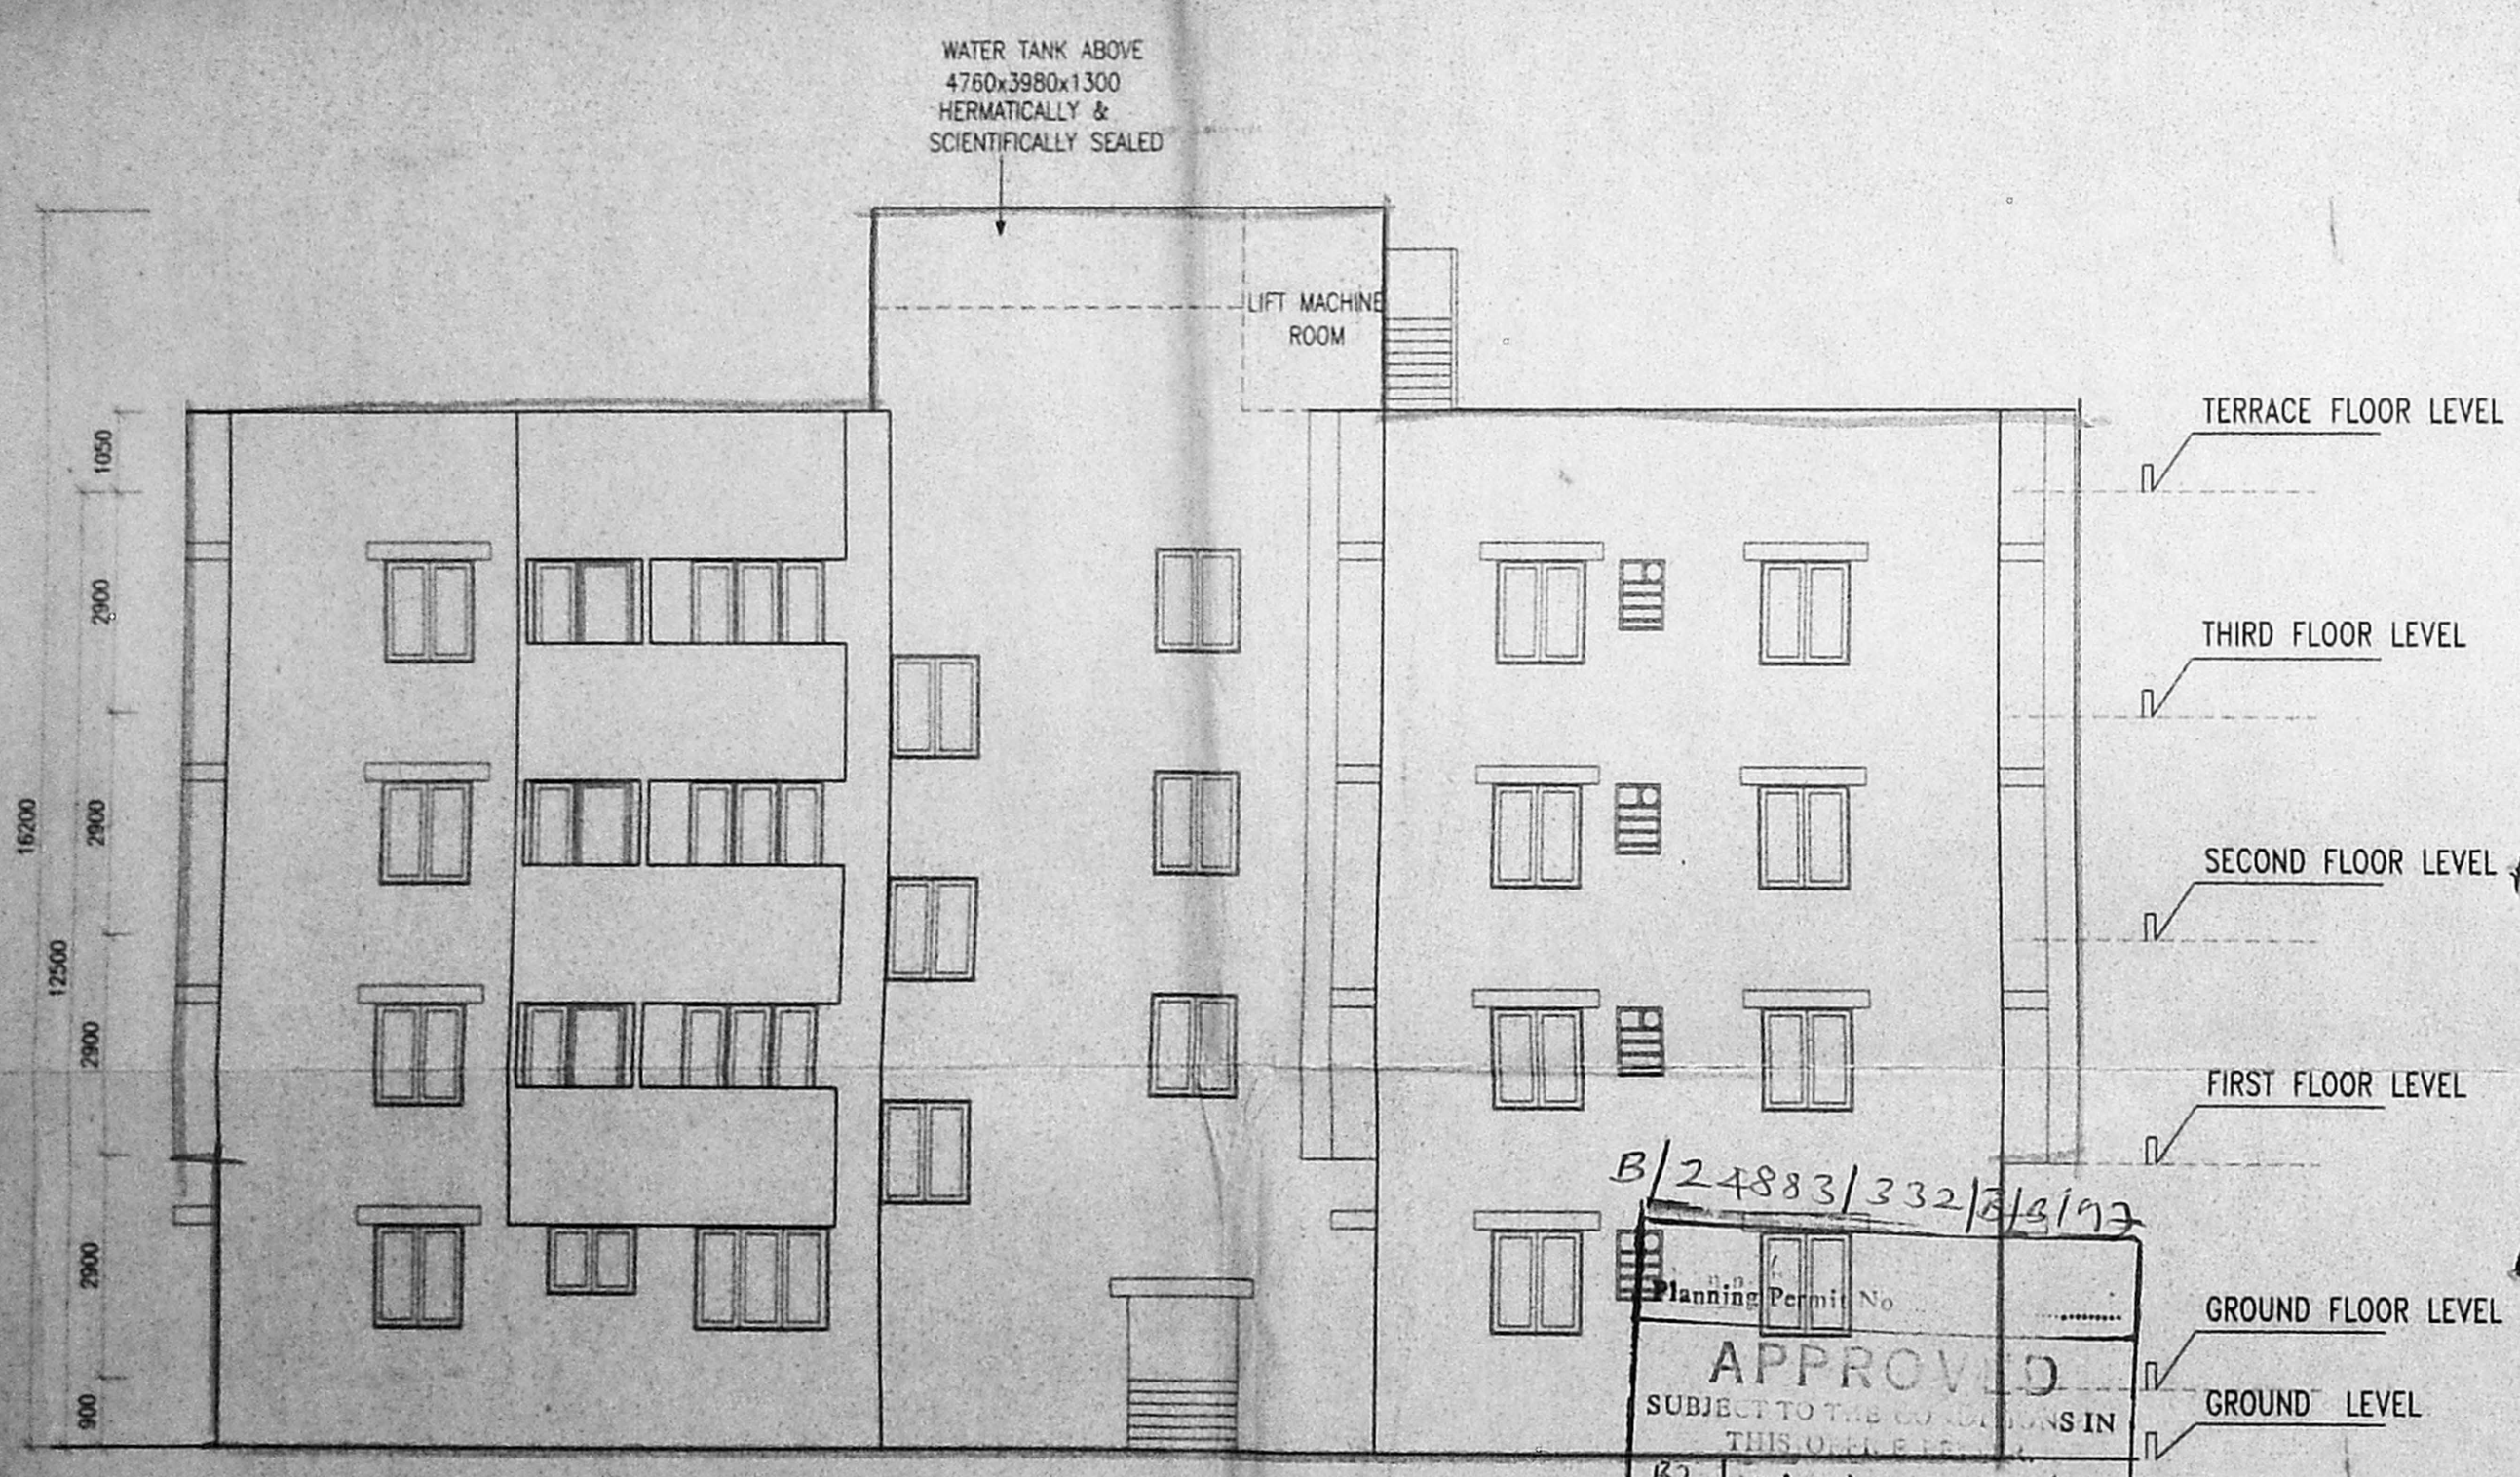


FRONT ELEVATION

B/24883/332/2/1972
Planning Permit No. [Blank]
APPROVED
SUBJECT TO THE CONDITIONS IN THIS OFFER LETTER
No. 110611/1972
18/9/72
FOR MEMBER SECRETARY
CHENNAI METROPOLITAN
DEVELOPMENT AUTHORITY
CHENNAI-600 028.

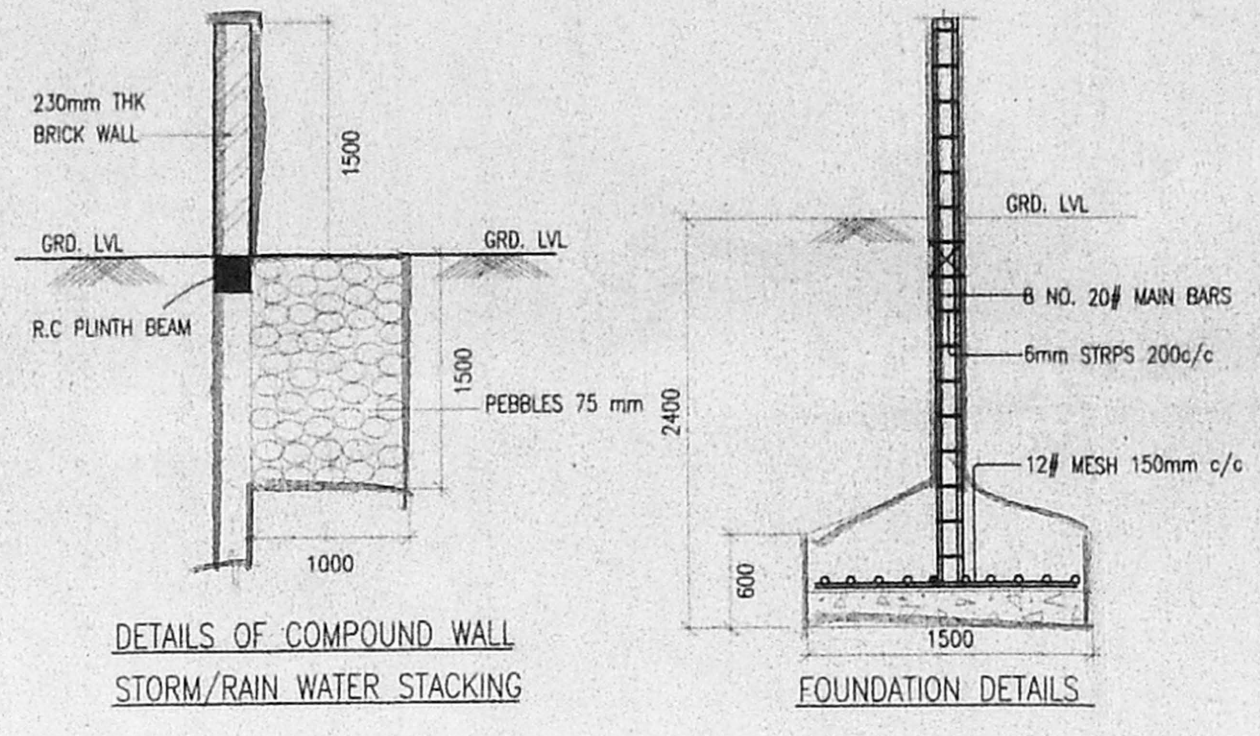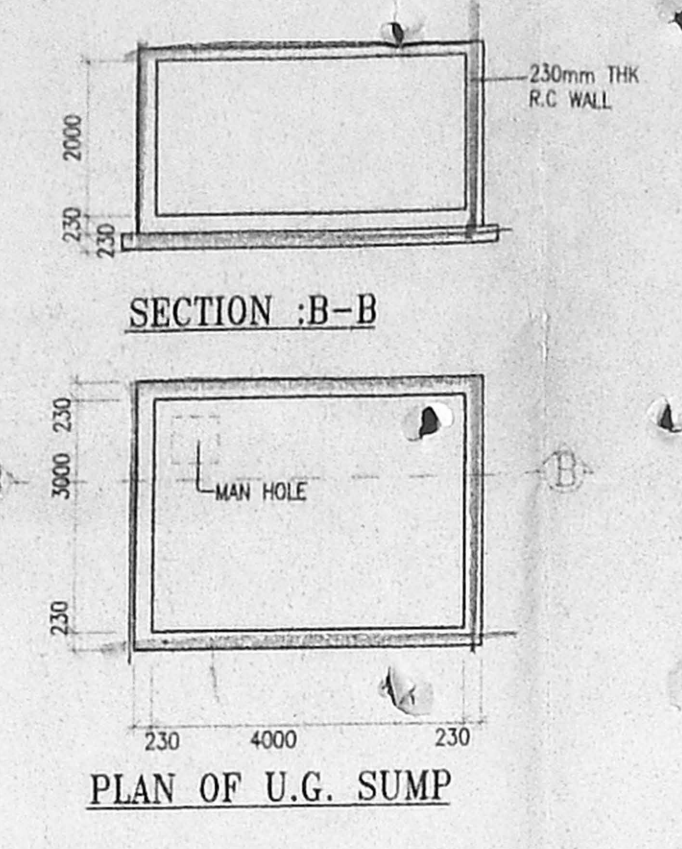


DETAILS OF COMPOUND WALL
STORM/RAIN WATER STACKING

FOUNDATION DETAILS

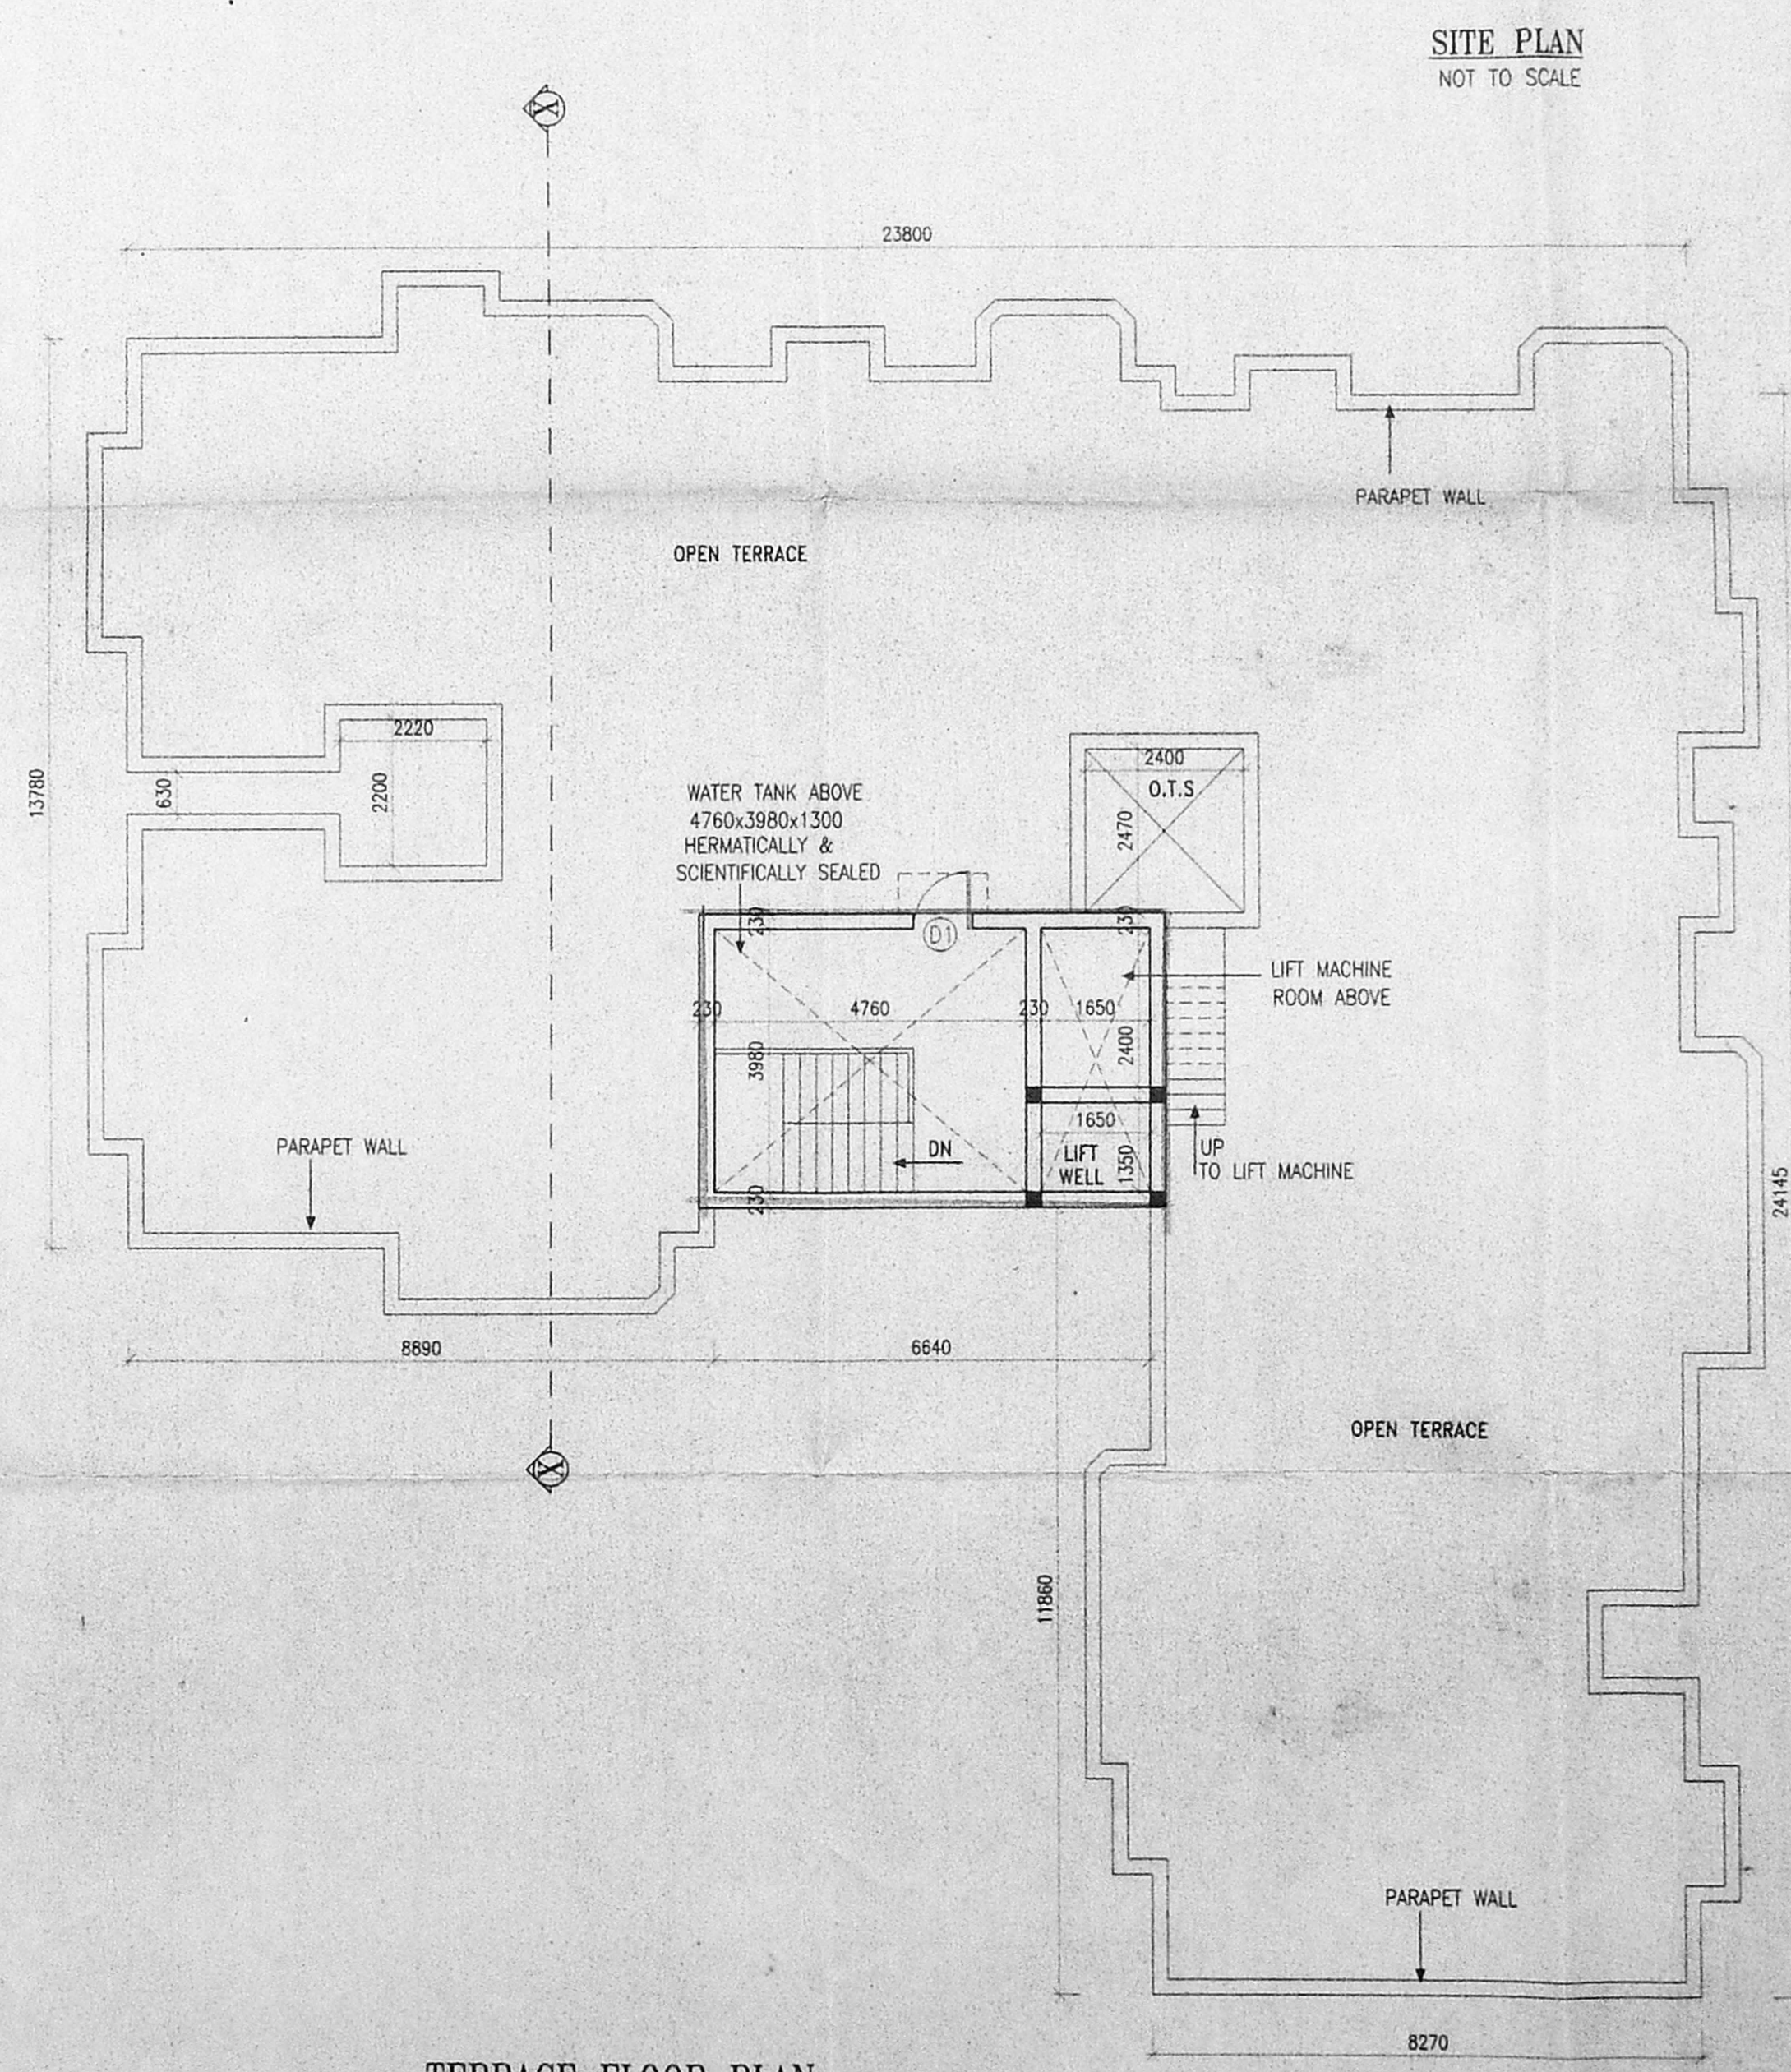

TERRACE FLOOR PLAN

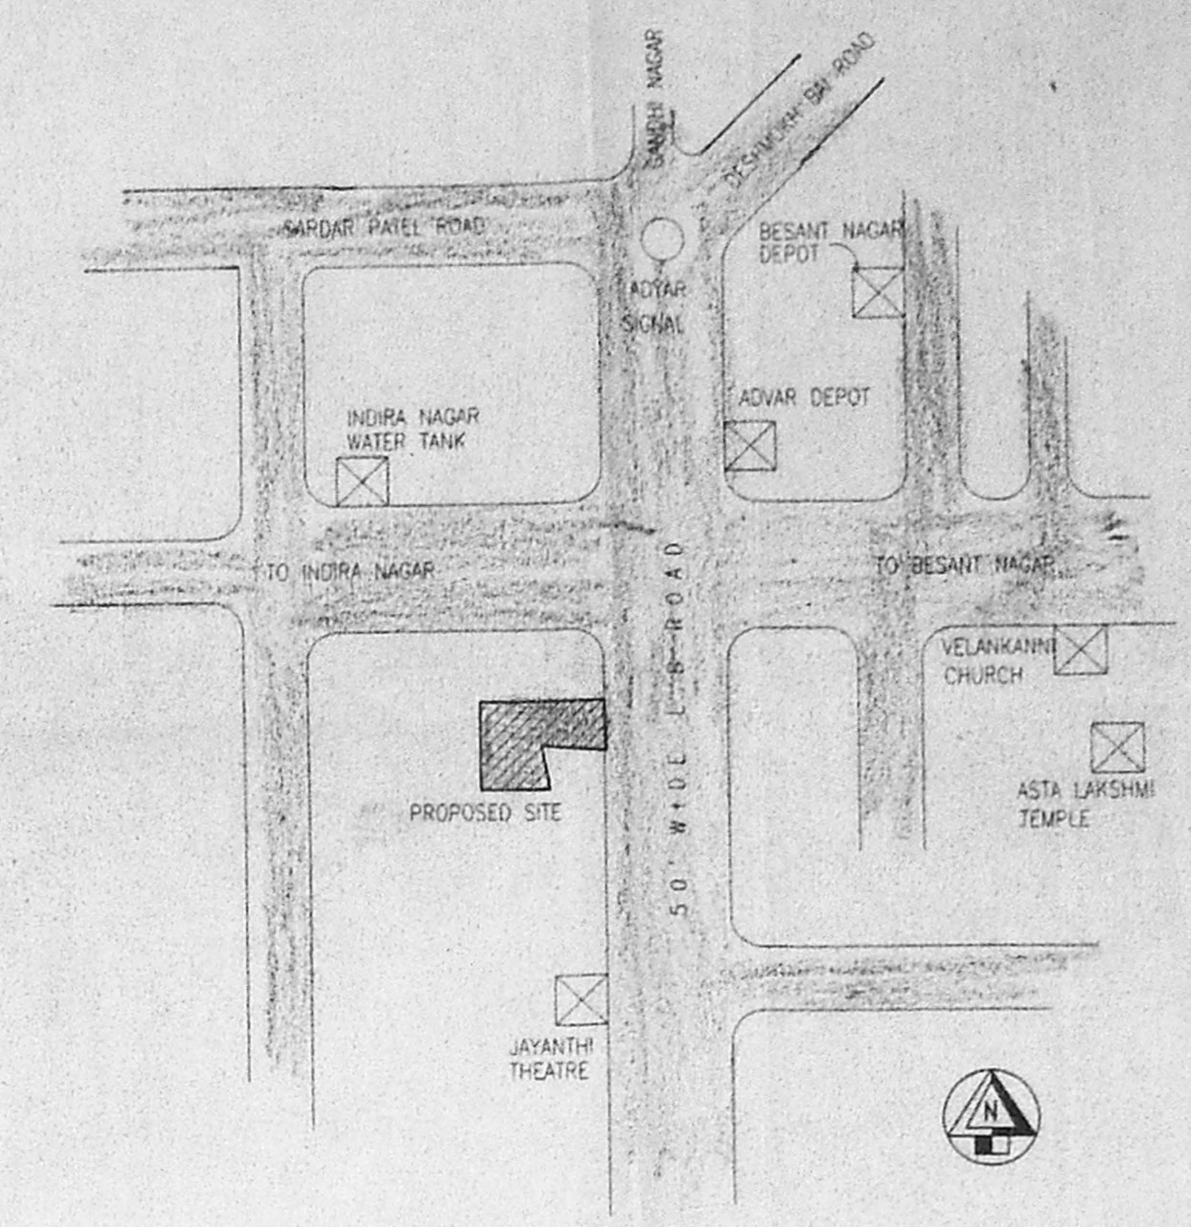

SITE PLAN
NOT TO SCALE