



B/24838/288/A/18/97


Permit No. APPROVED
 10.664/97
 7.92
 23/1/97
 21/5/97
 21/5/97

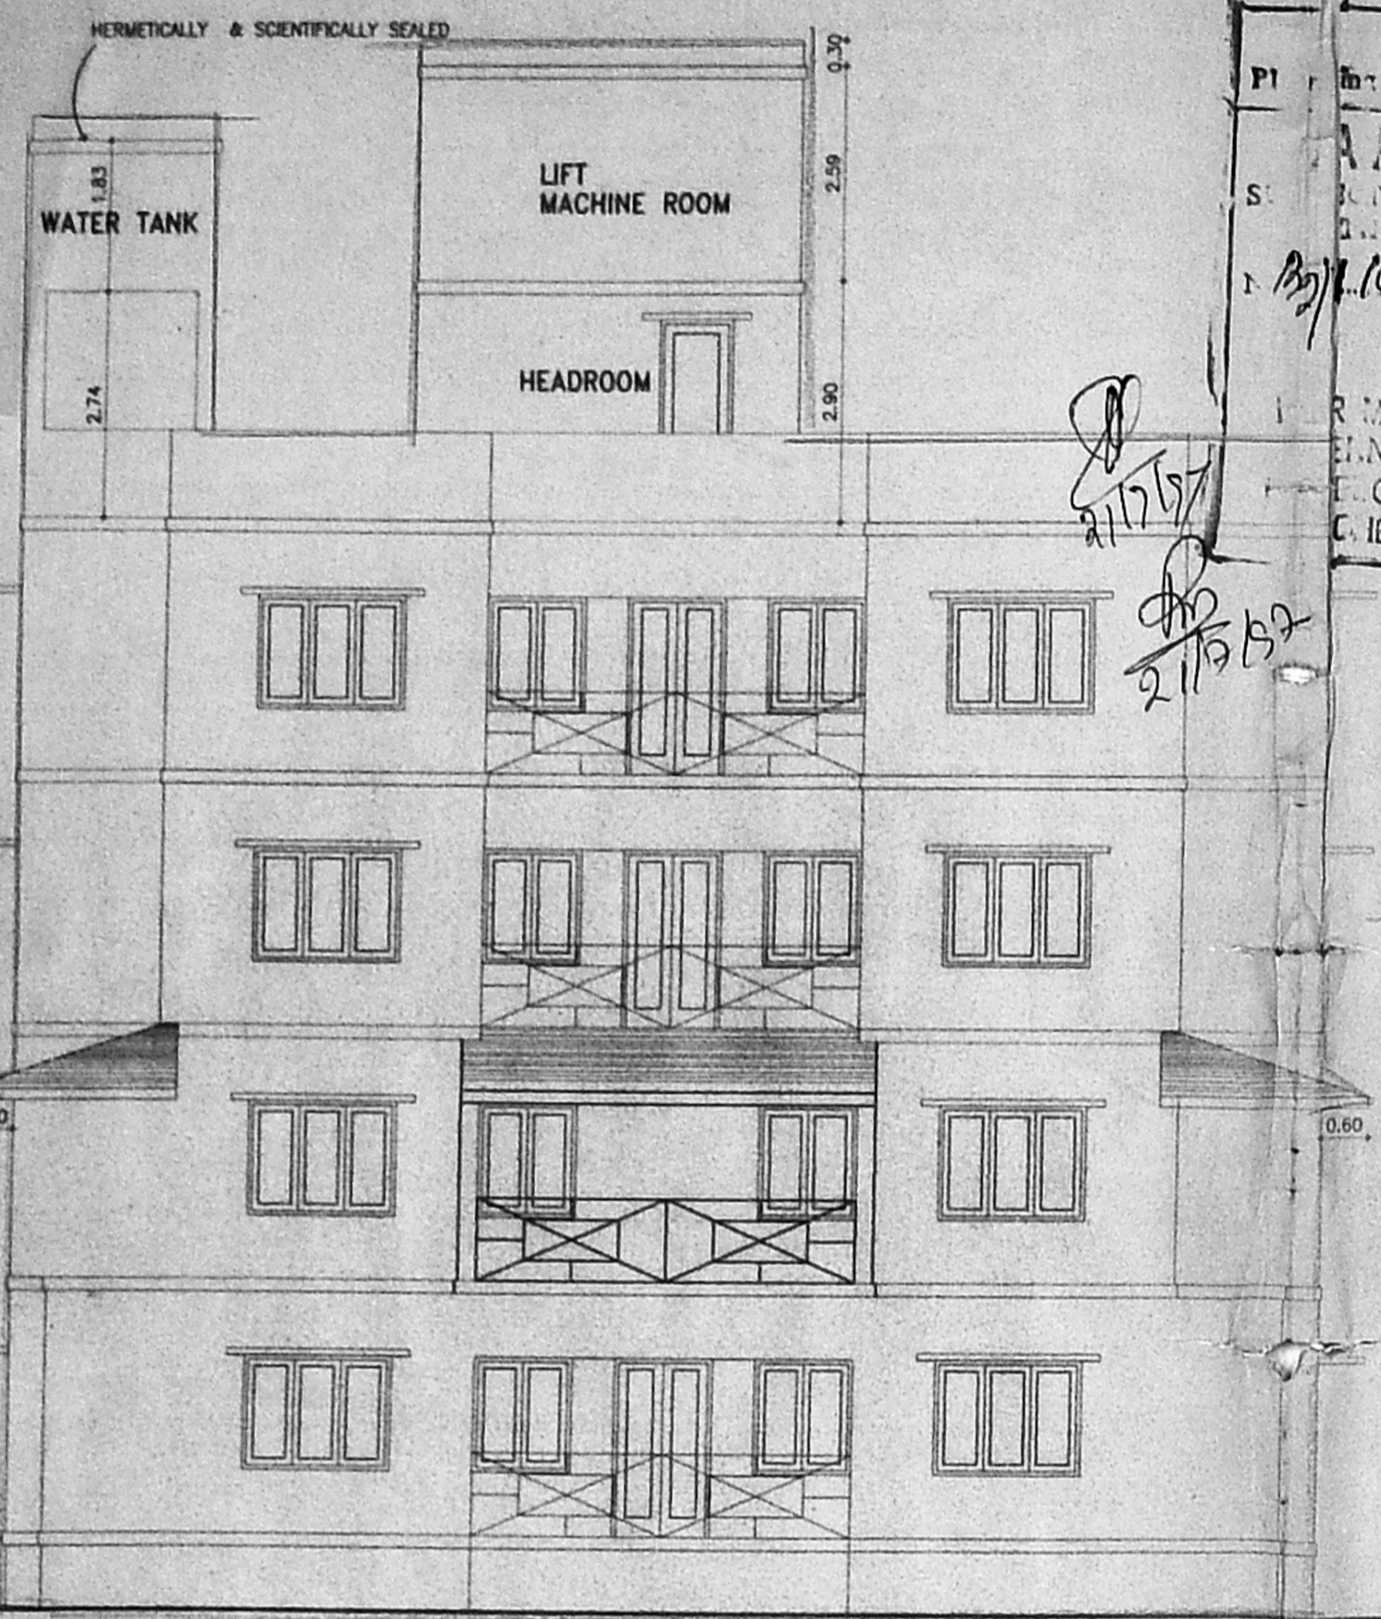

FRONT ELEVATION.

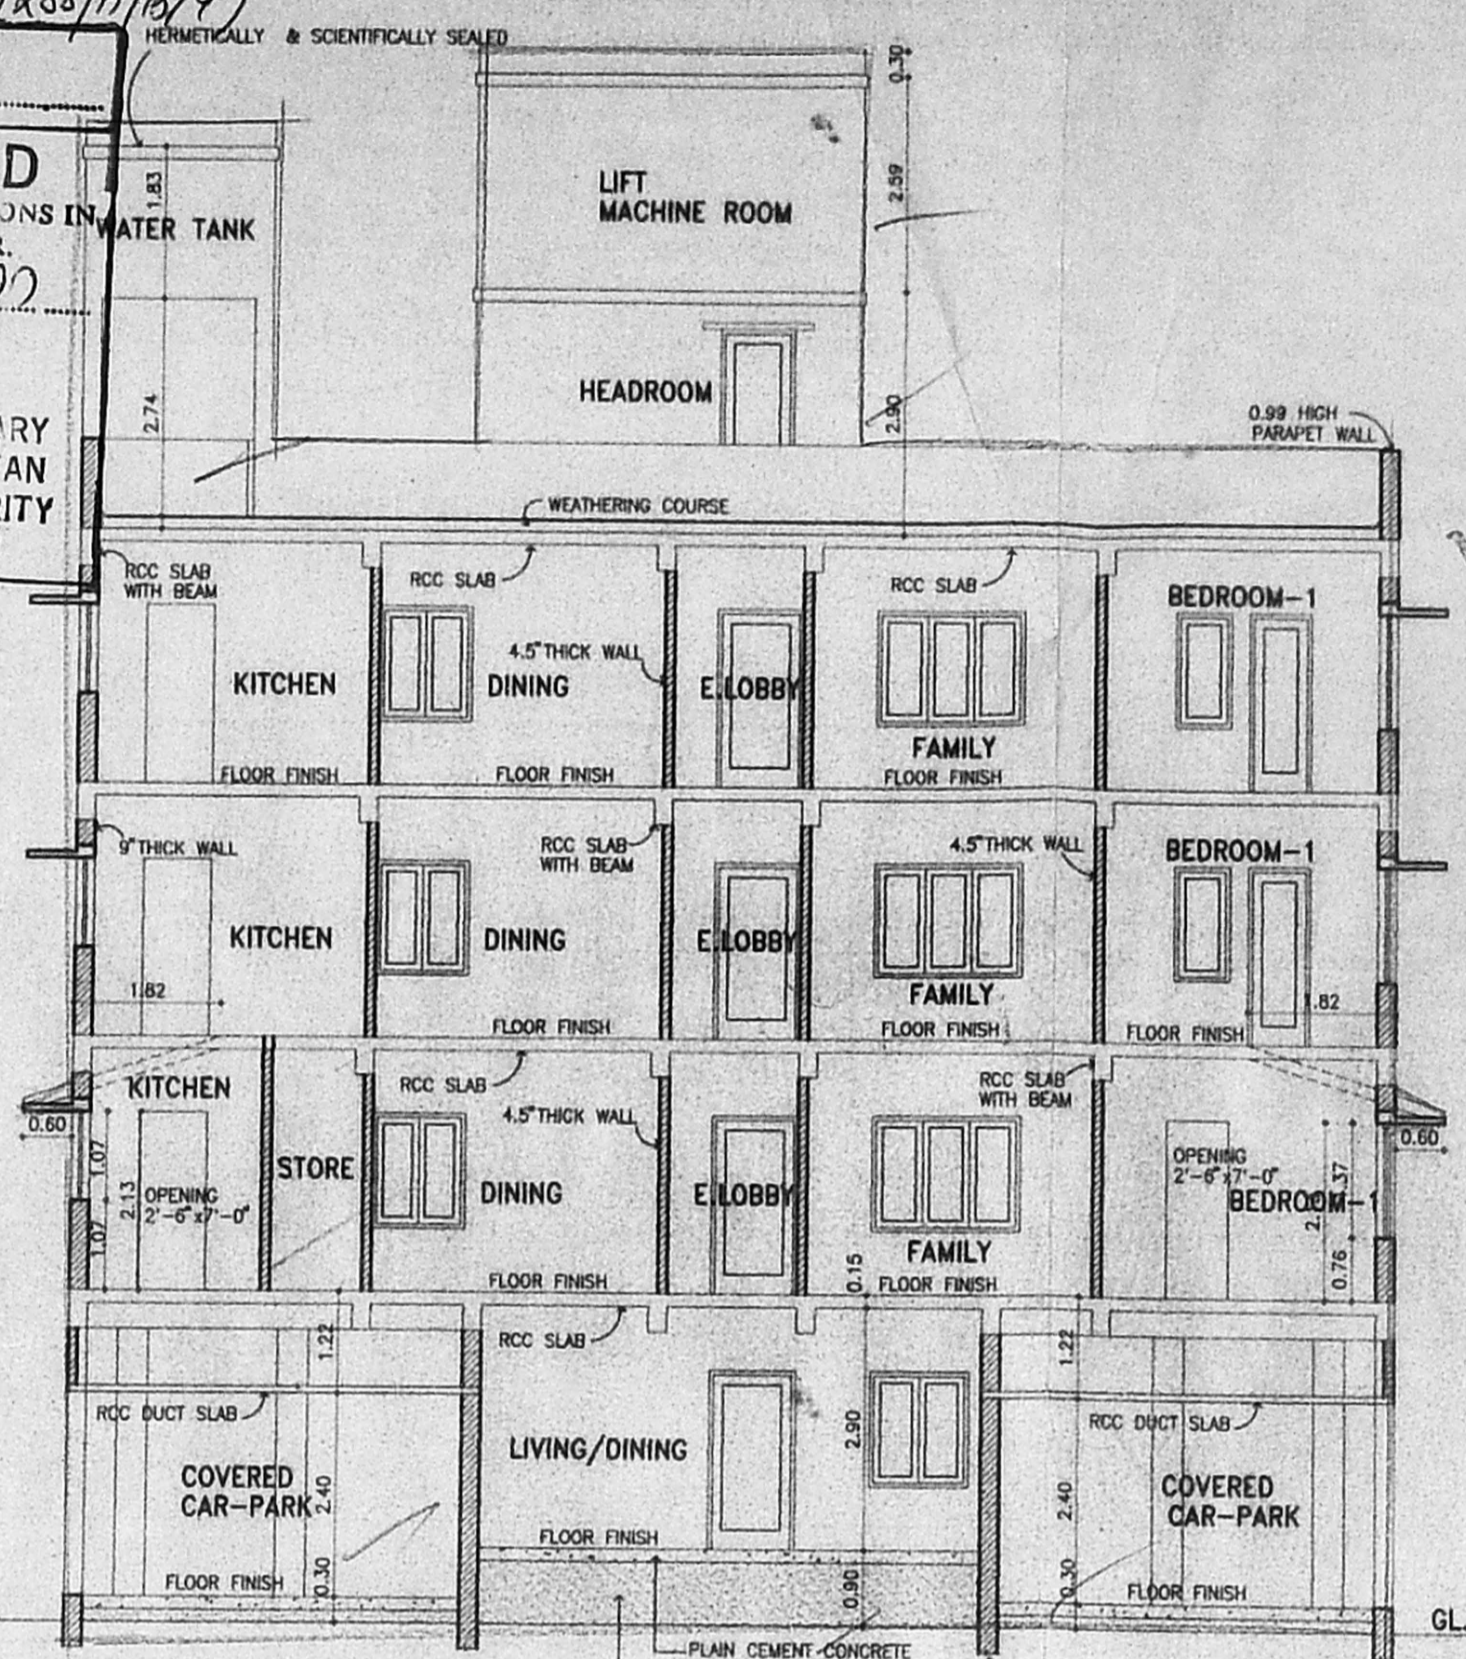


SECTION BB.

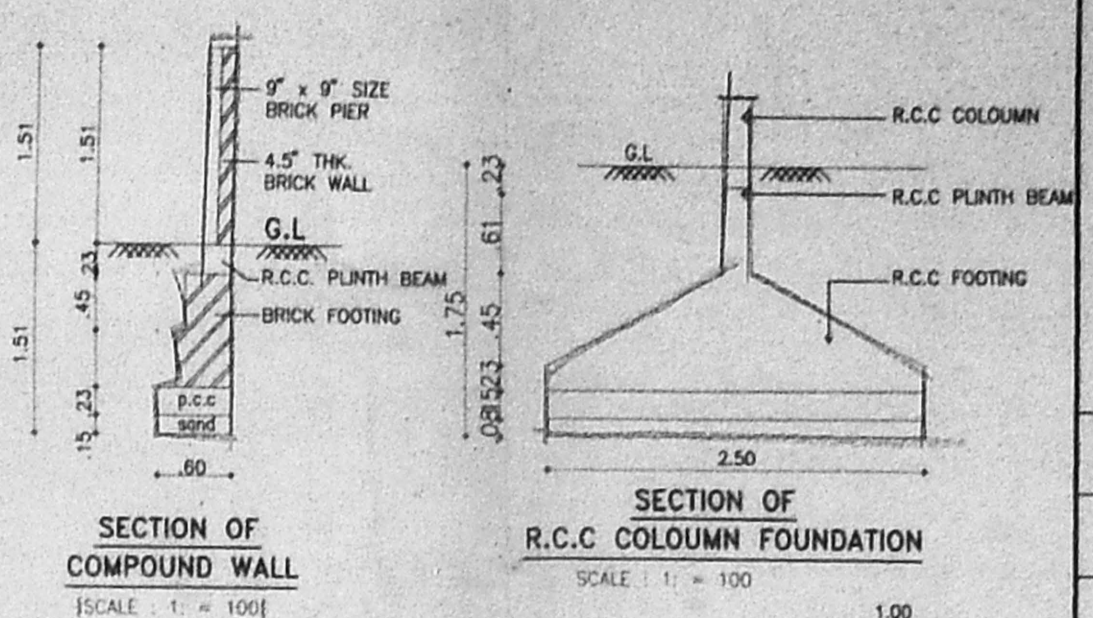


SECTION OF COMPOUND WALL

SECTION OF R.C.C. COLUMN FOUNDATION

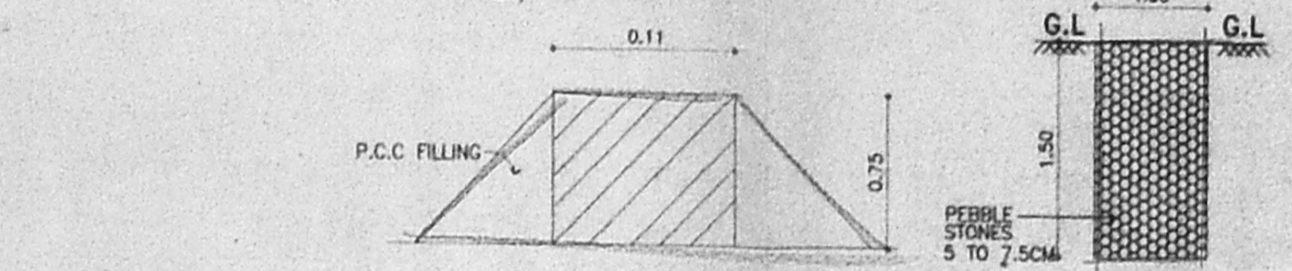


DWARF WALL SECTION

SECTION OF PEBBLE BED

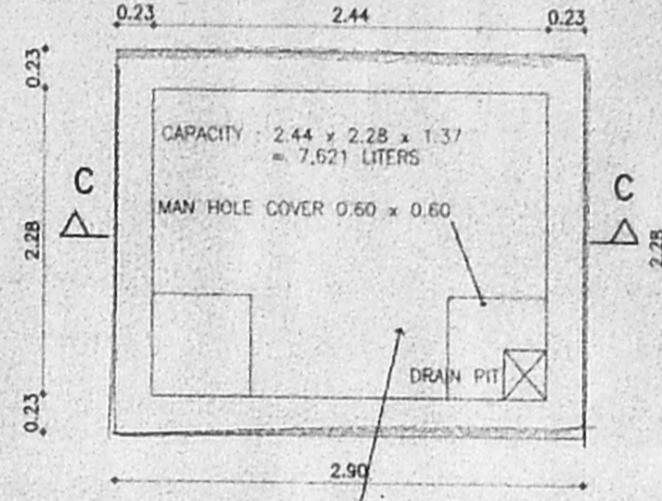


PLAN OF SUMP

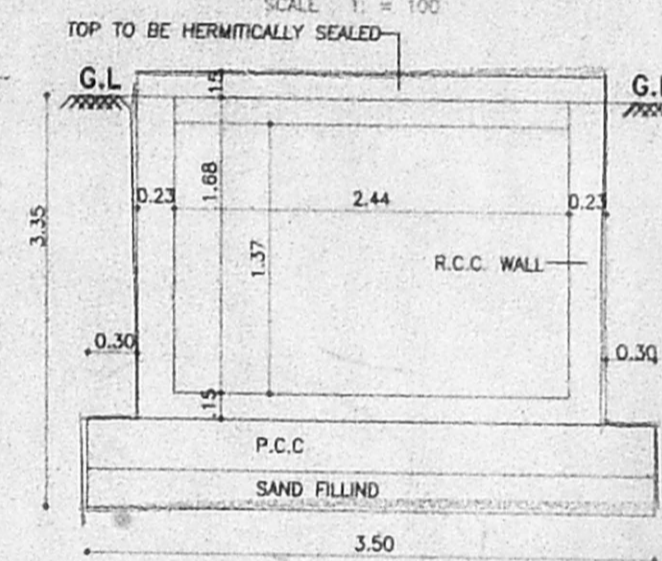


SECTION OF SUMP C-C


NOTES:
 ALL CAR PARK : 2.5m x 5m

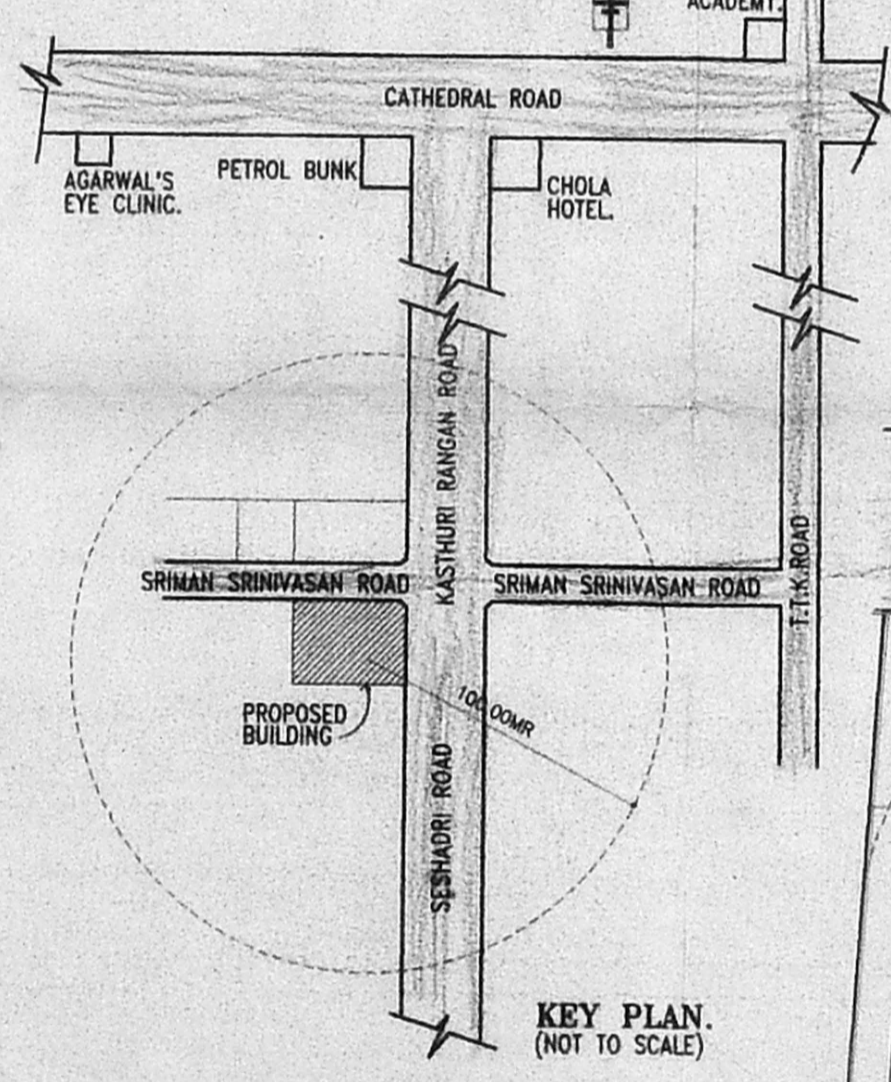

KEY PLAN (NOT TO SCALE)

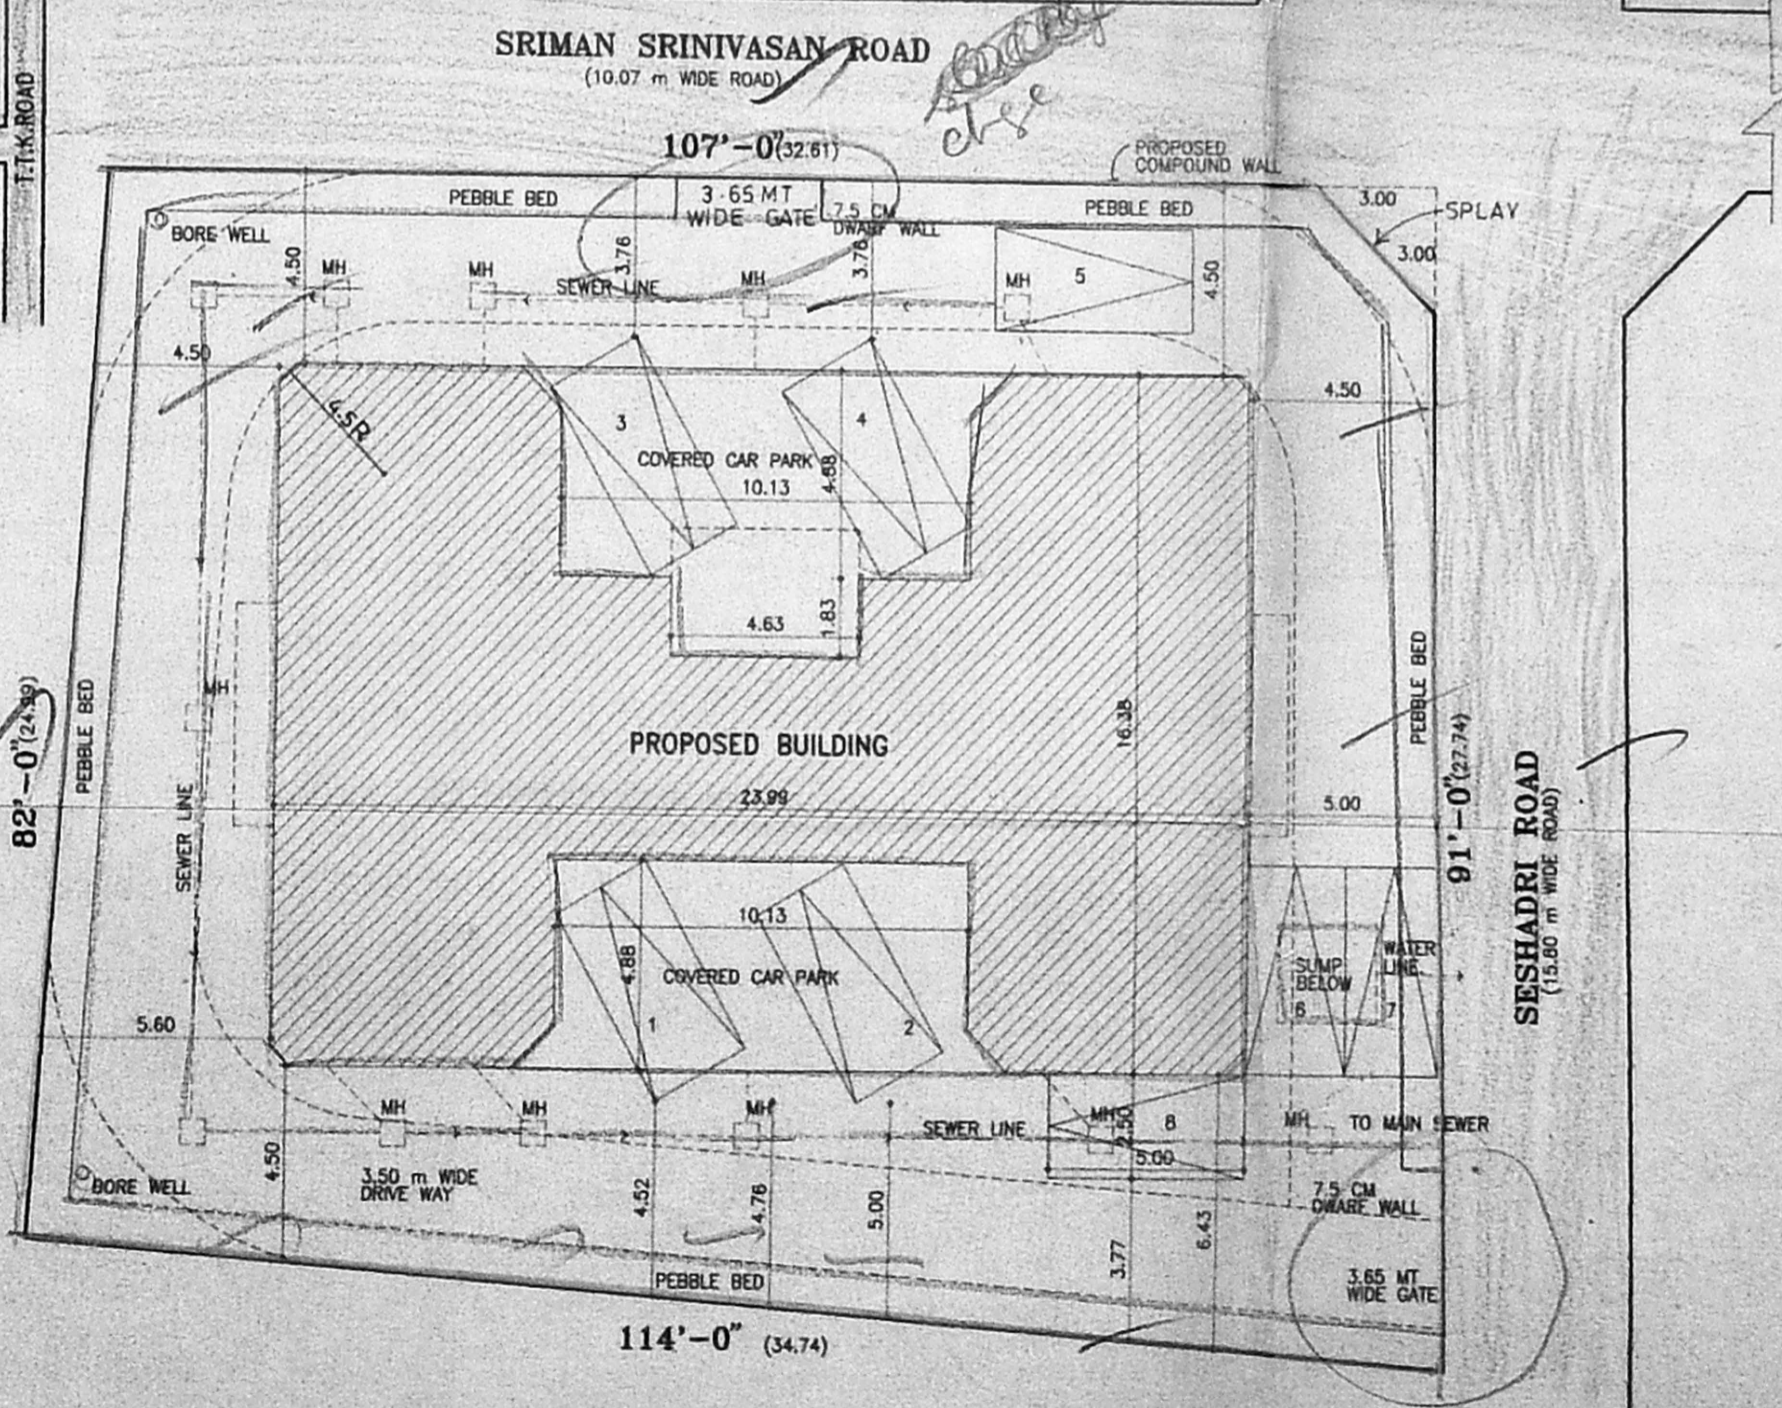


SITE-PLAN (SCALE: 1"=16'-0")

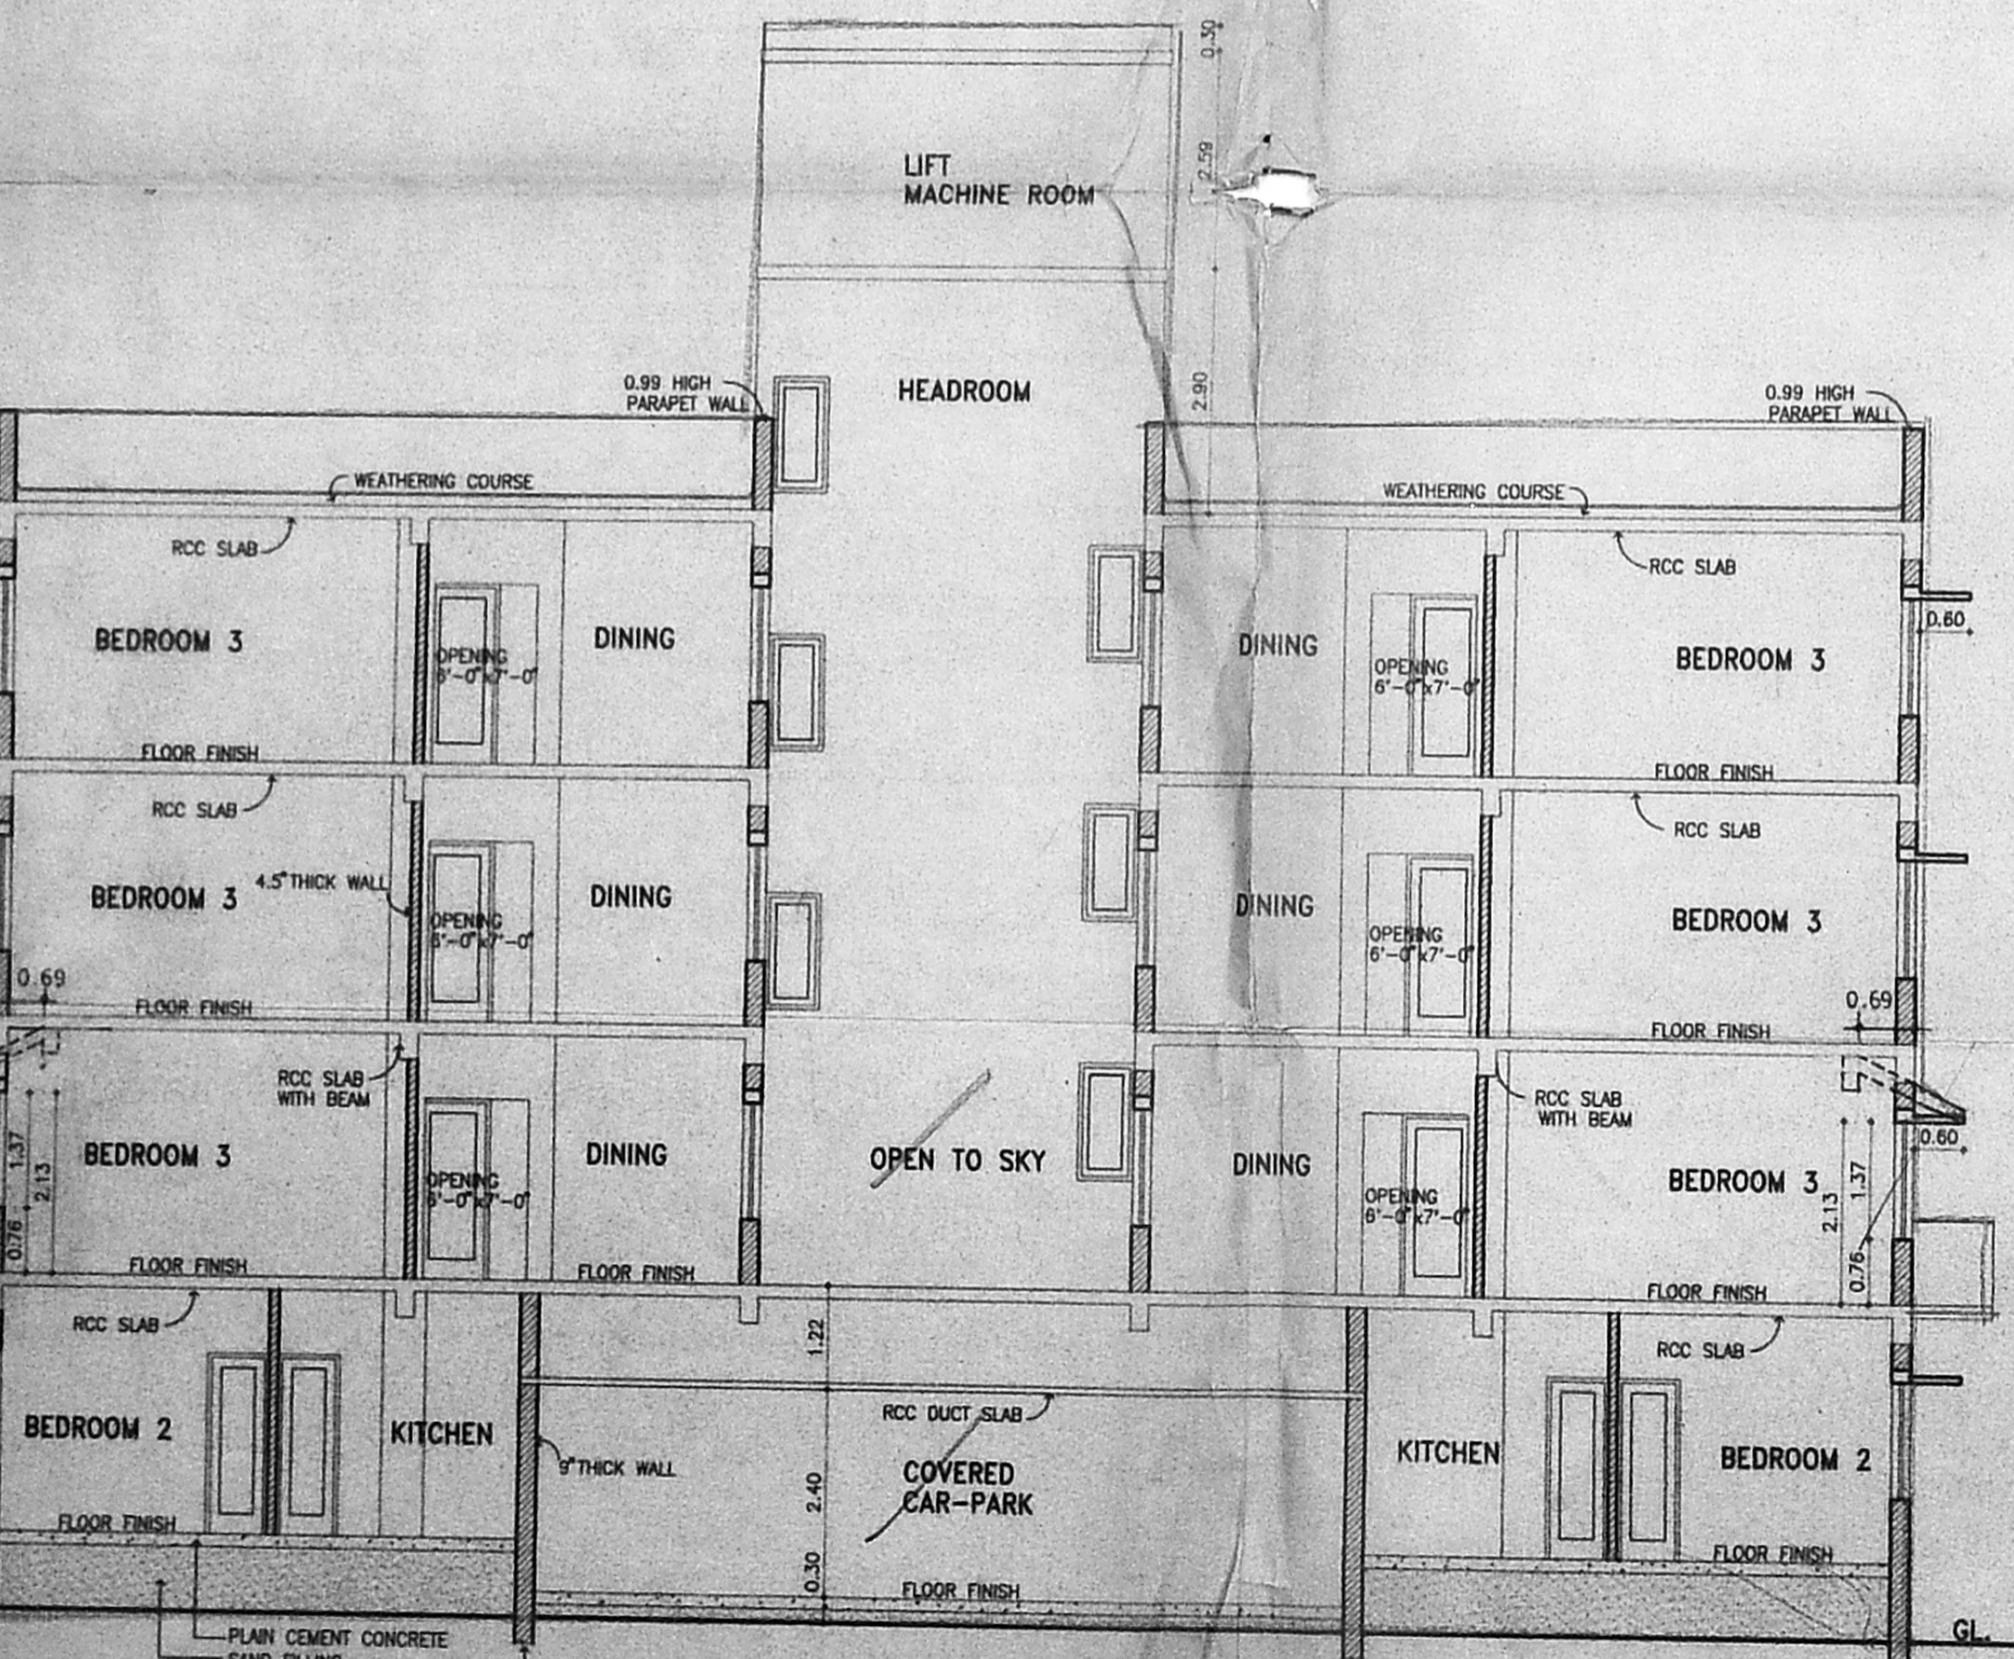


SECTION AA.


PLOT AREA :	CMDA (B) / PP No. 1
ALLOWABLE F.S.I. :	1.49
F.S.I. ACHIEVED :	1.49
NO OF CARS REQUIRED :	8
NO OF CARS PROVIDED :	8
PLOT COVERAGE :	P.48.79/1
AREA :	283.24 SQ.M
1. GROUND FLOOR :	A.P. 283.24
2. FIRST FLOOR :	380.65
3. SECOND FLOOR :	334.76
4. THIRD FLOOR :	Revised Plan
TOTAL AREA :	1308
COVERED CAR PARK :	109.30
NORTH POINT :	
COLOUR INDICATION :	<ul style="list-style-type: none"> PROPOSED ROAD BOUNDARY SEWER LINE
For SANMAR PROPERTIES AND INVESTMENTS LIMITED (Per for Mrs. P. S. Rajalaxmi)	
OWNERS SIGNATURE :	
A. VENKAT, B.Arch, ARCHITECT, LICENSED SURVEYOR Class - I, No. 1, 12B, T.T.K ROAD, ALWARPET, MADRAS-600 018, TEL. No. 4997465 LICENSED SURVEYOR	
nataraj & venkat Architects 128, T.T.K ROAD Alwarpet, Chennai - 18. TEL: 499 74 65 JOB TITLE	
PROPOSED APARTMENT BUILDING AT NO:1 SESHADRI ROAD, ALWARPET, CHENNAI - 18 R.S. NO - 1550/1 BLOCK NO - 30 MYLAPORE DIVISION, CHENNAI DISTRICT.	
DRAWING TITLE	CORPORATION DRAWING
DRAWN	CHECKED
M.RAM	
SCALE	DATE
1:100 (1"=8'-0")	18-04-97
002	

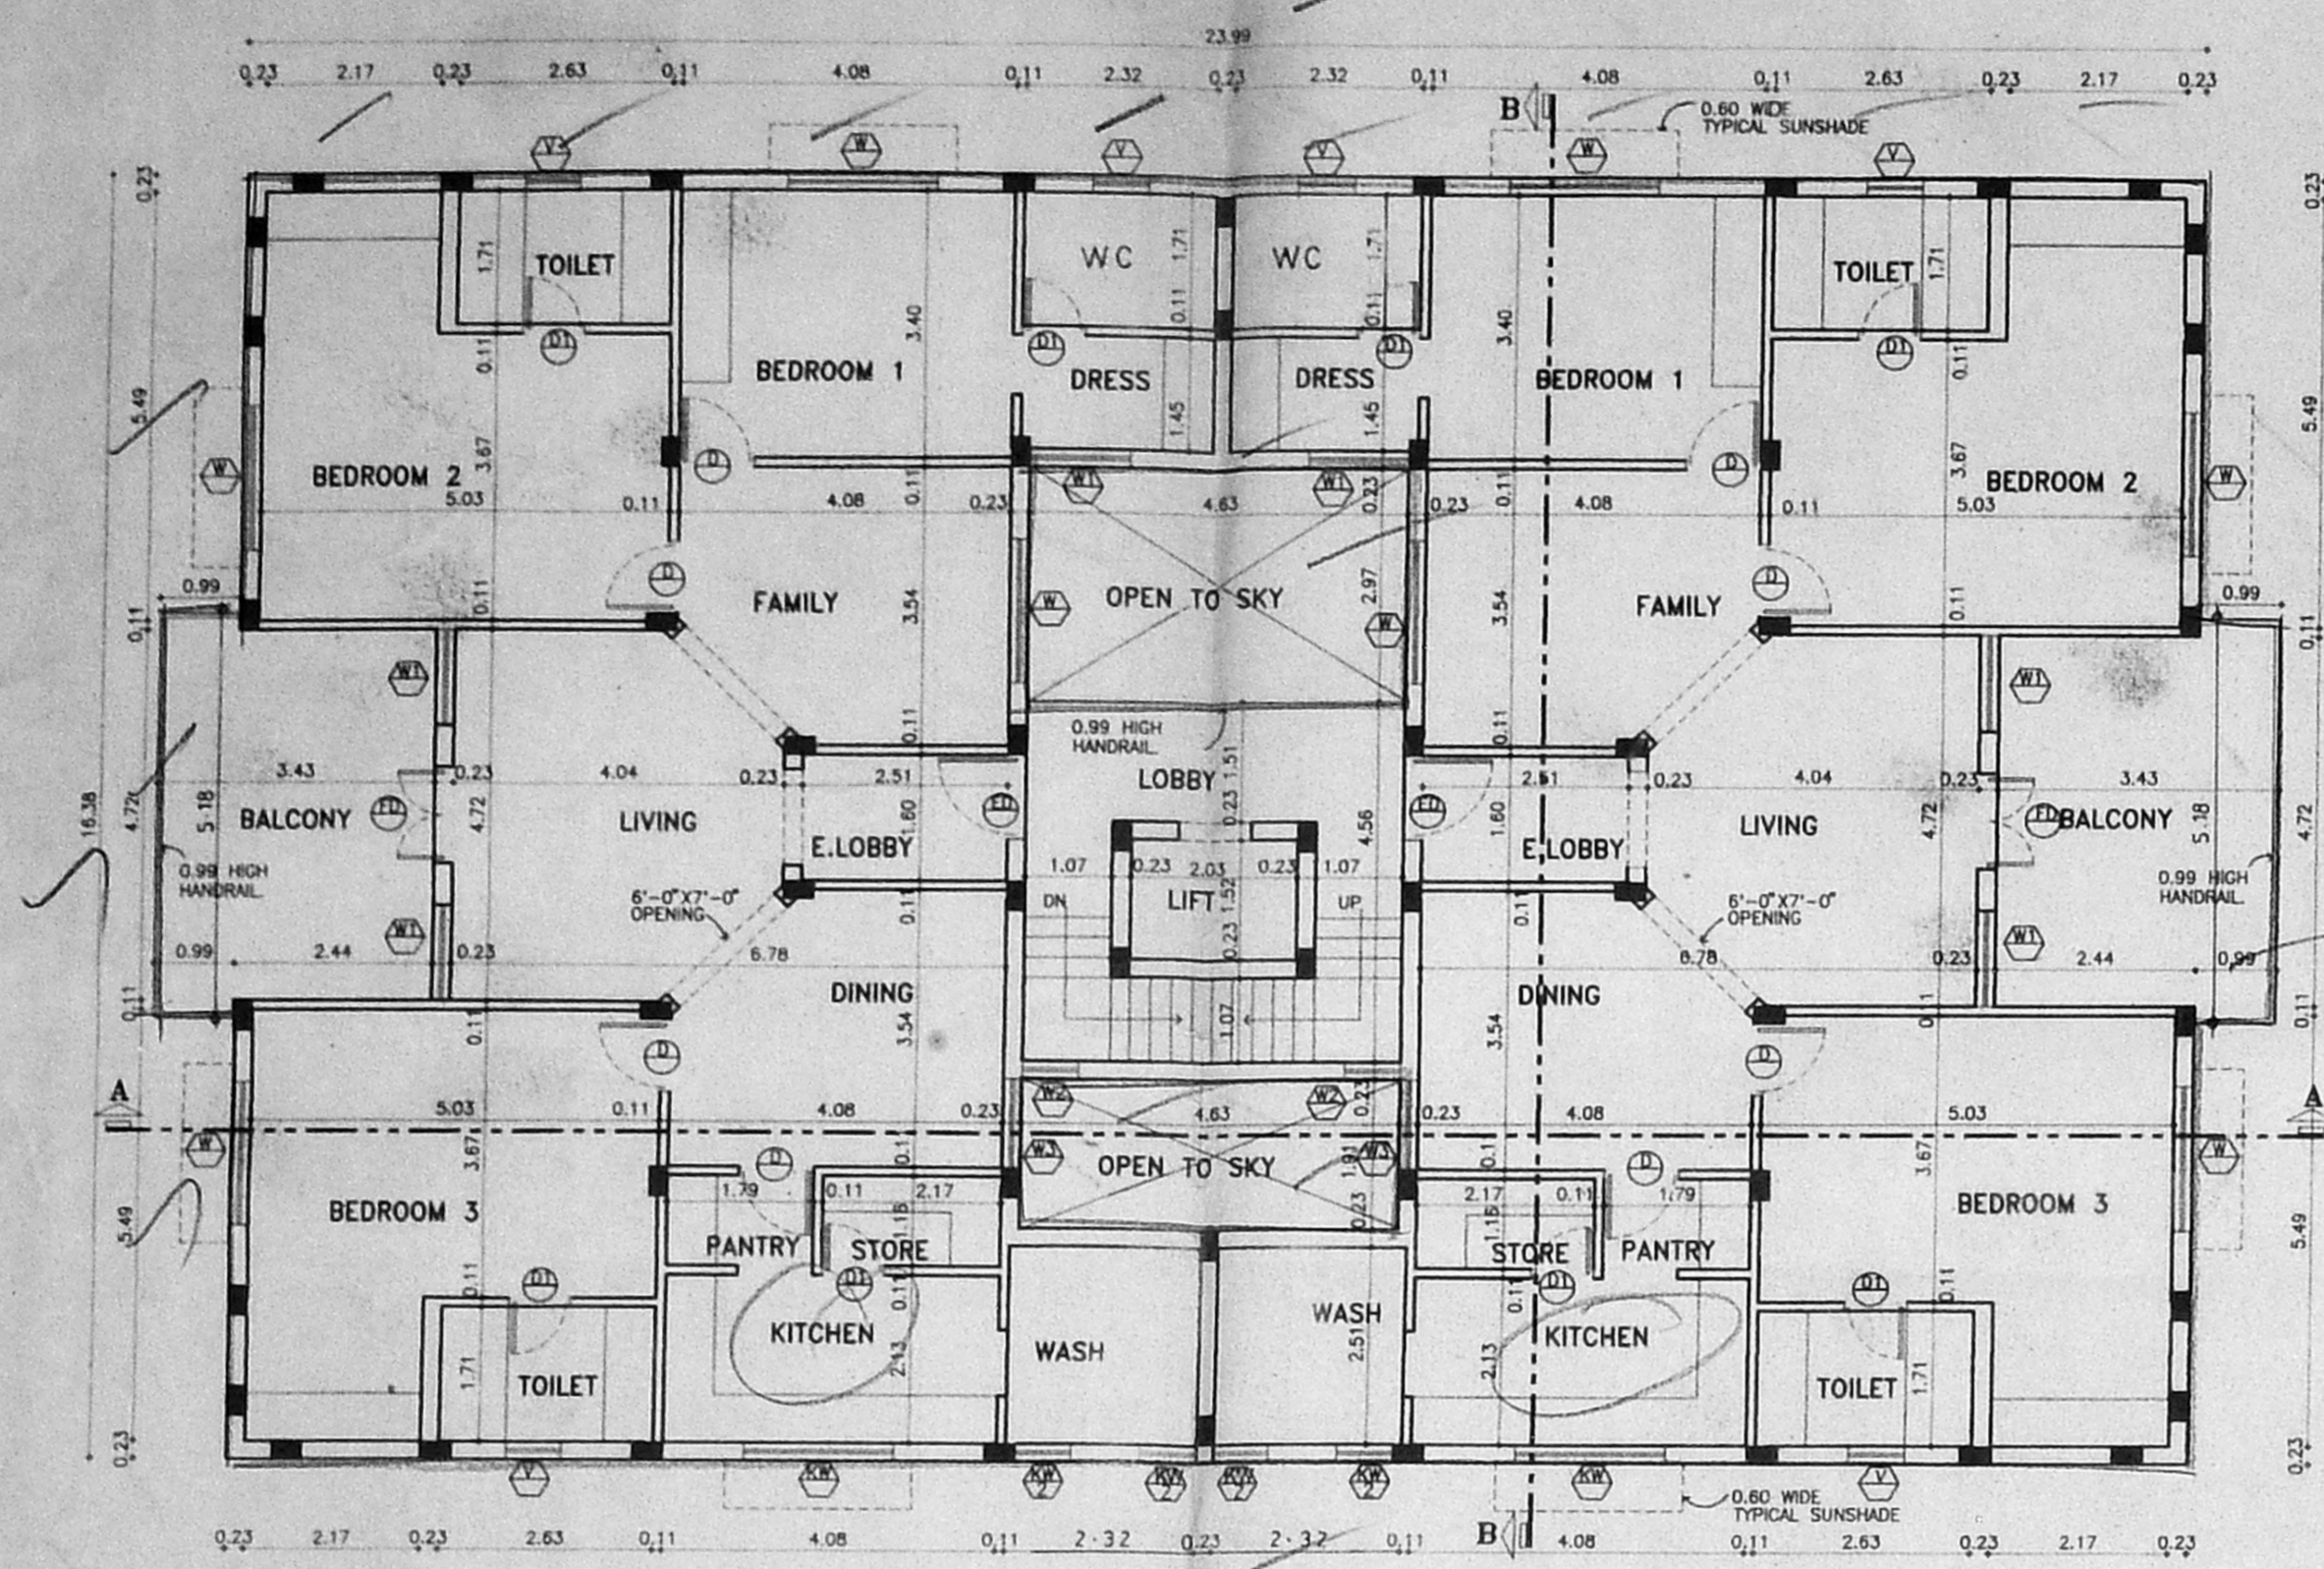


FIRST FLOOR PLAN.

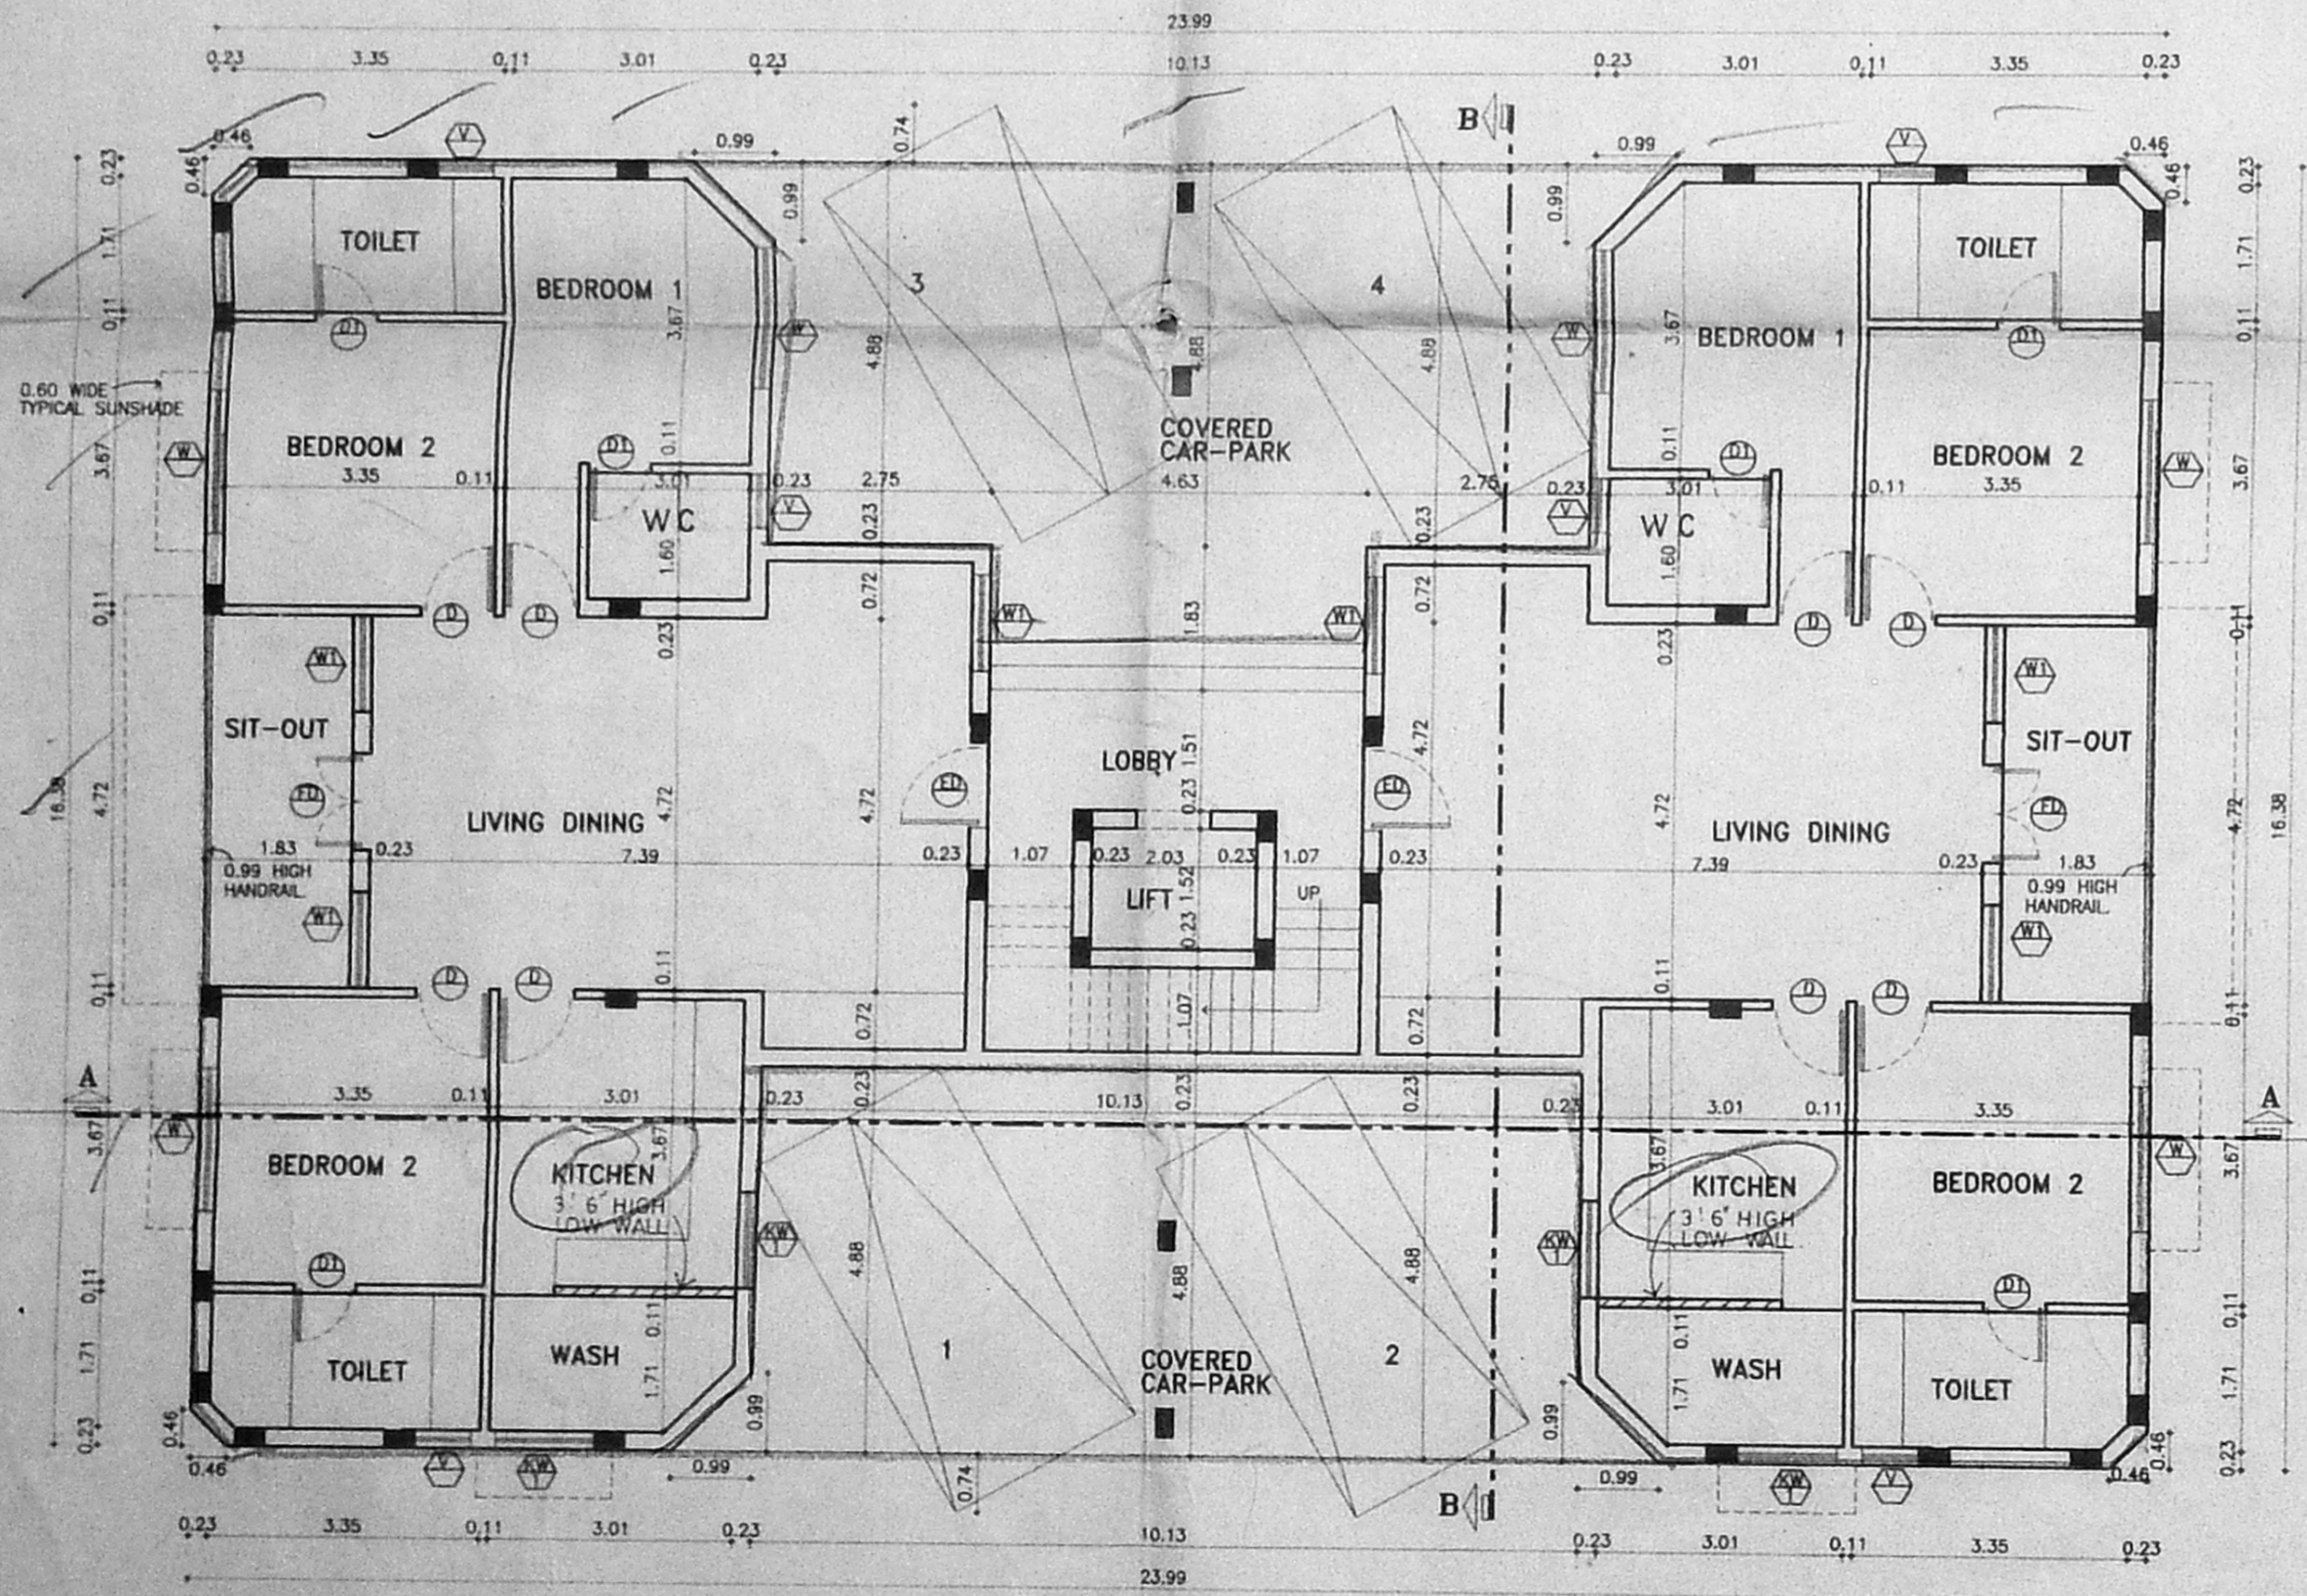

GROUND FLOOR PLAN.

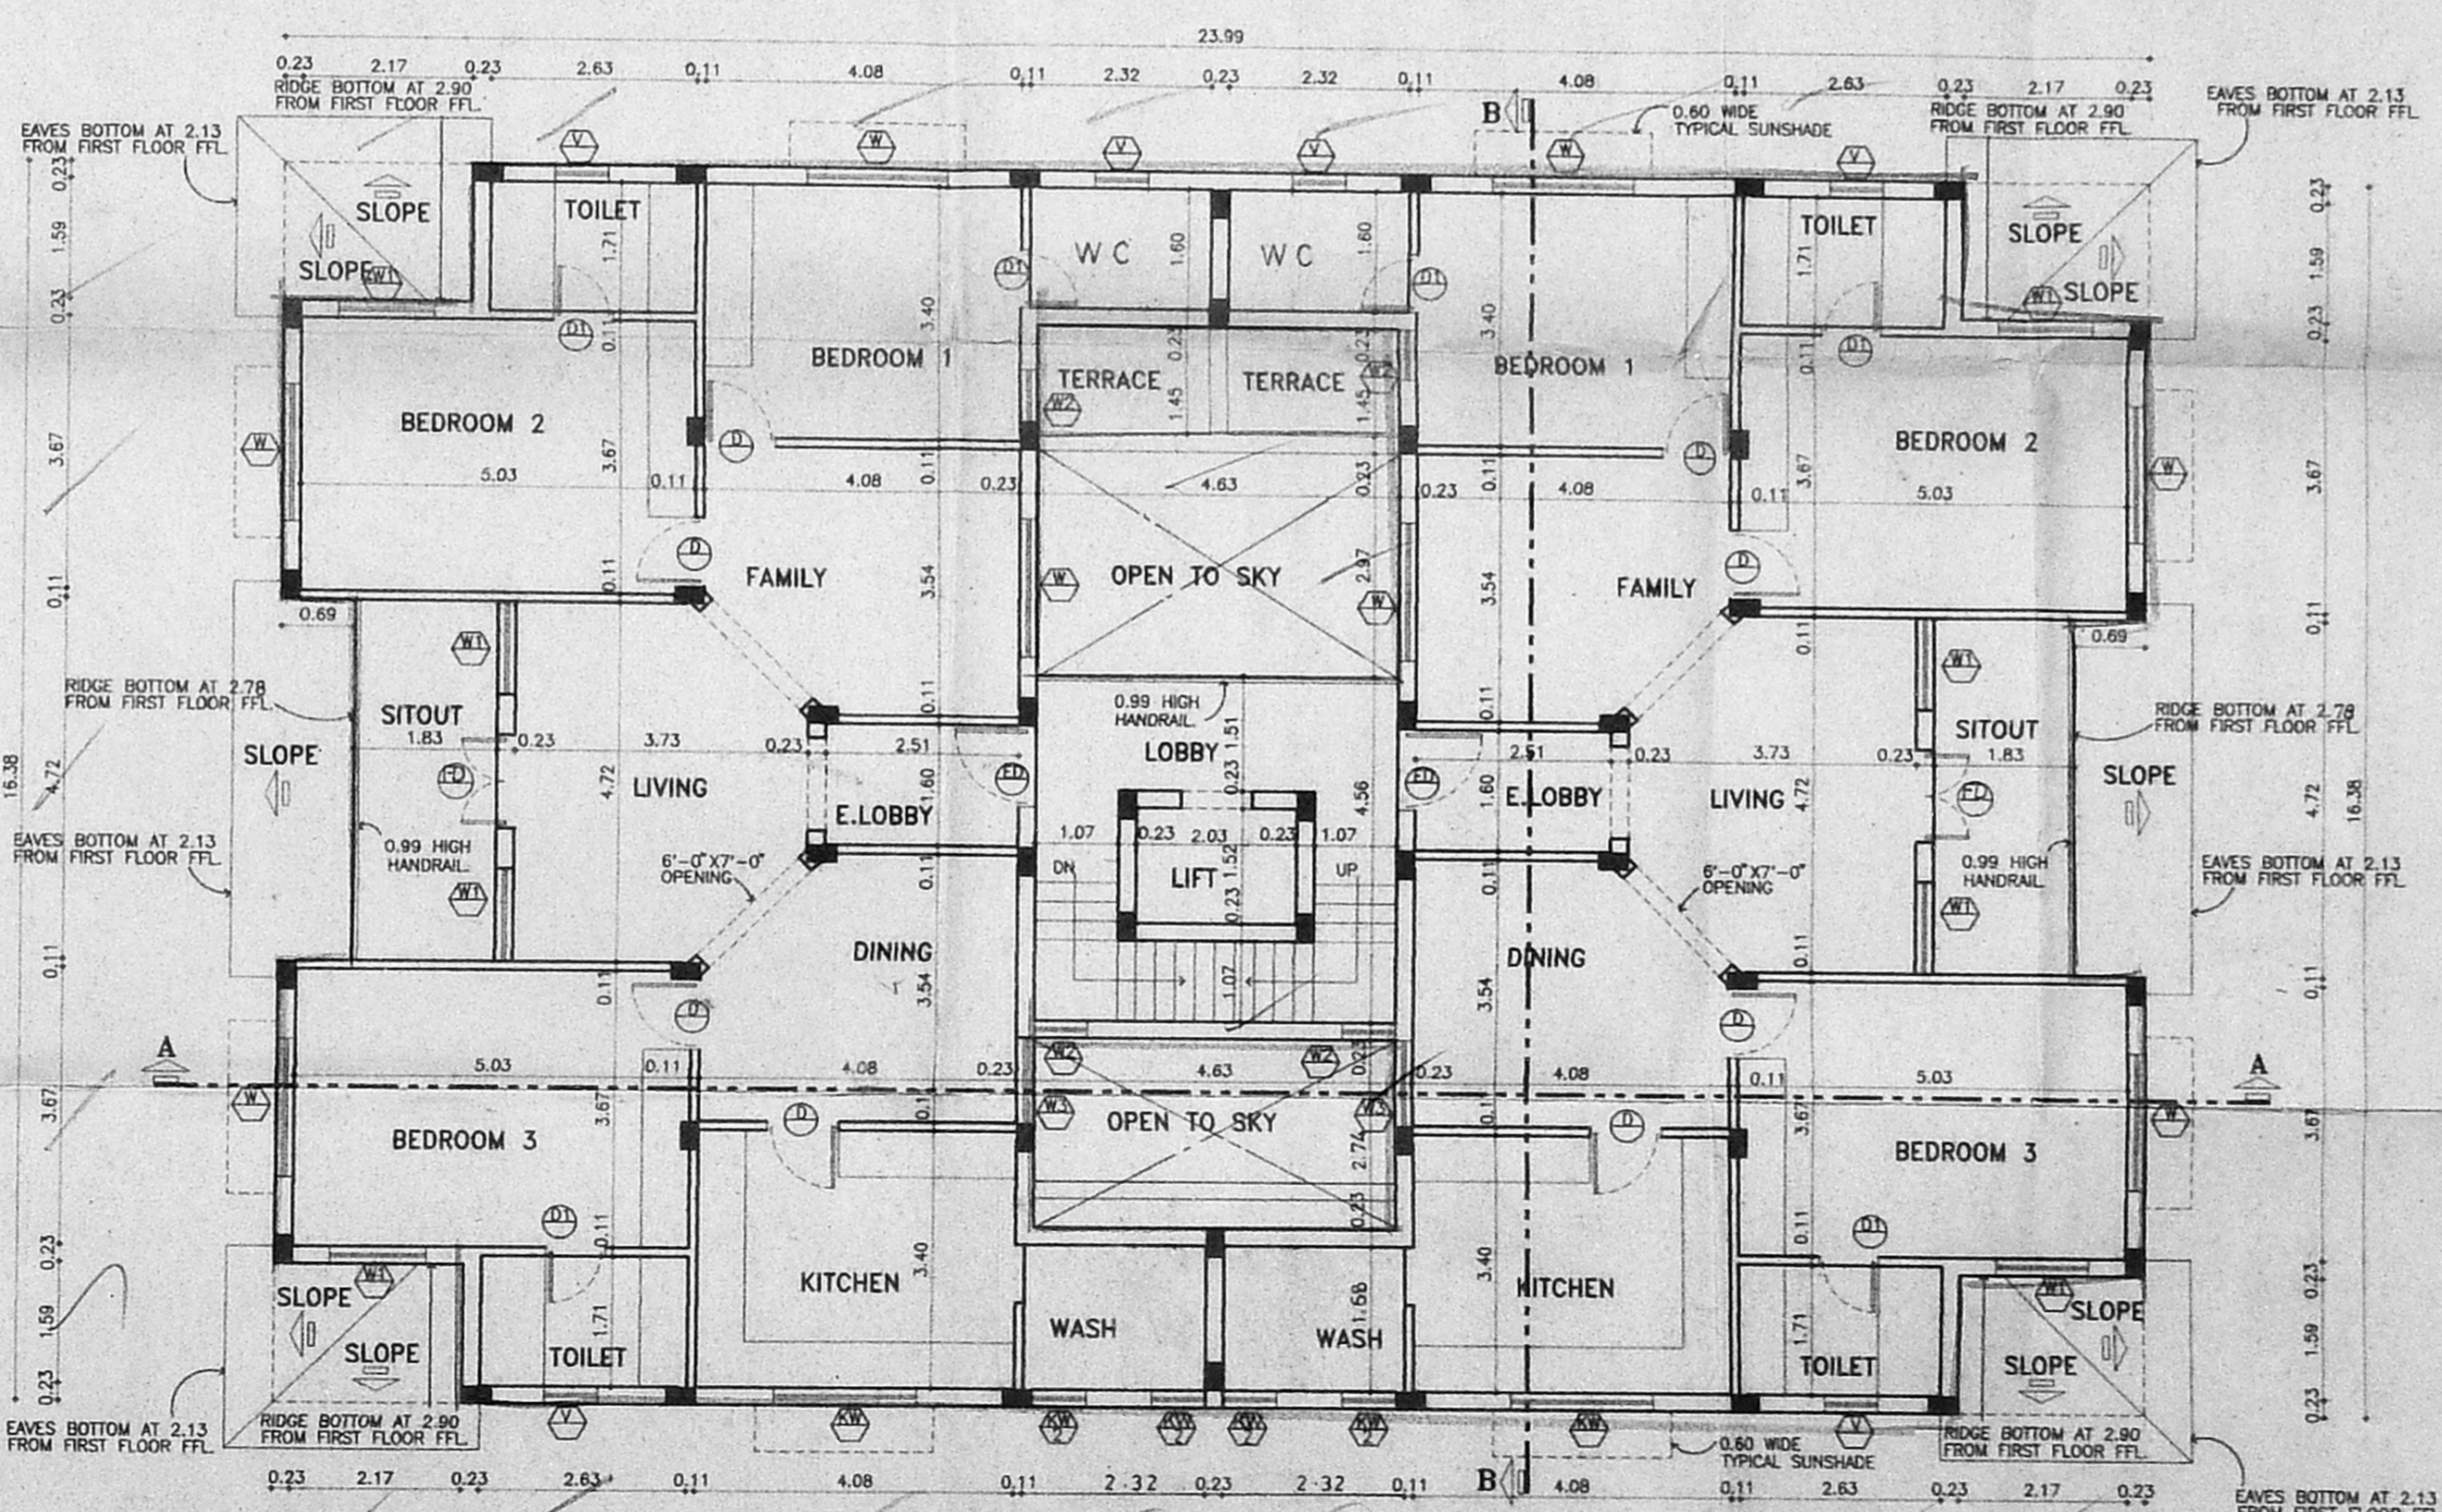

SECOND & THIRD FLOOR PLAN.

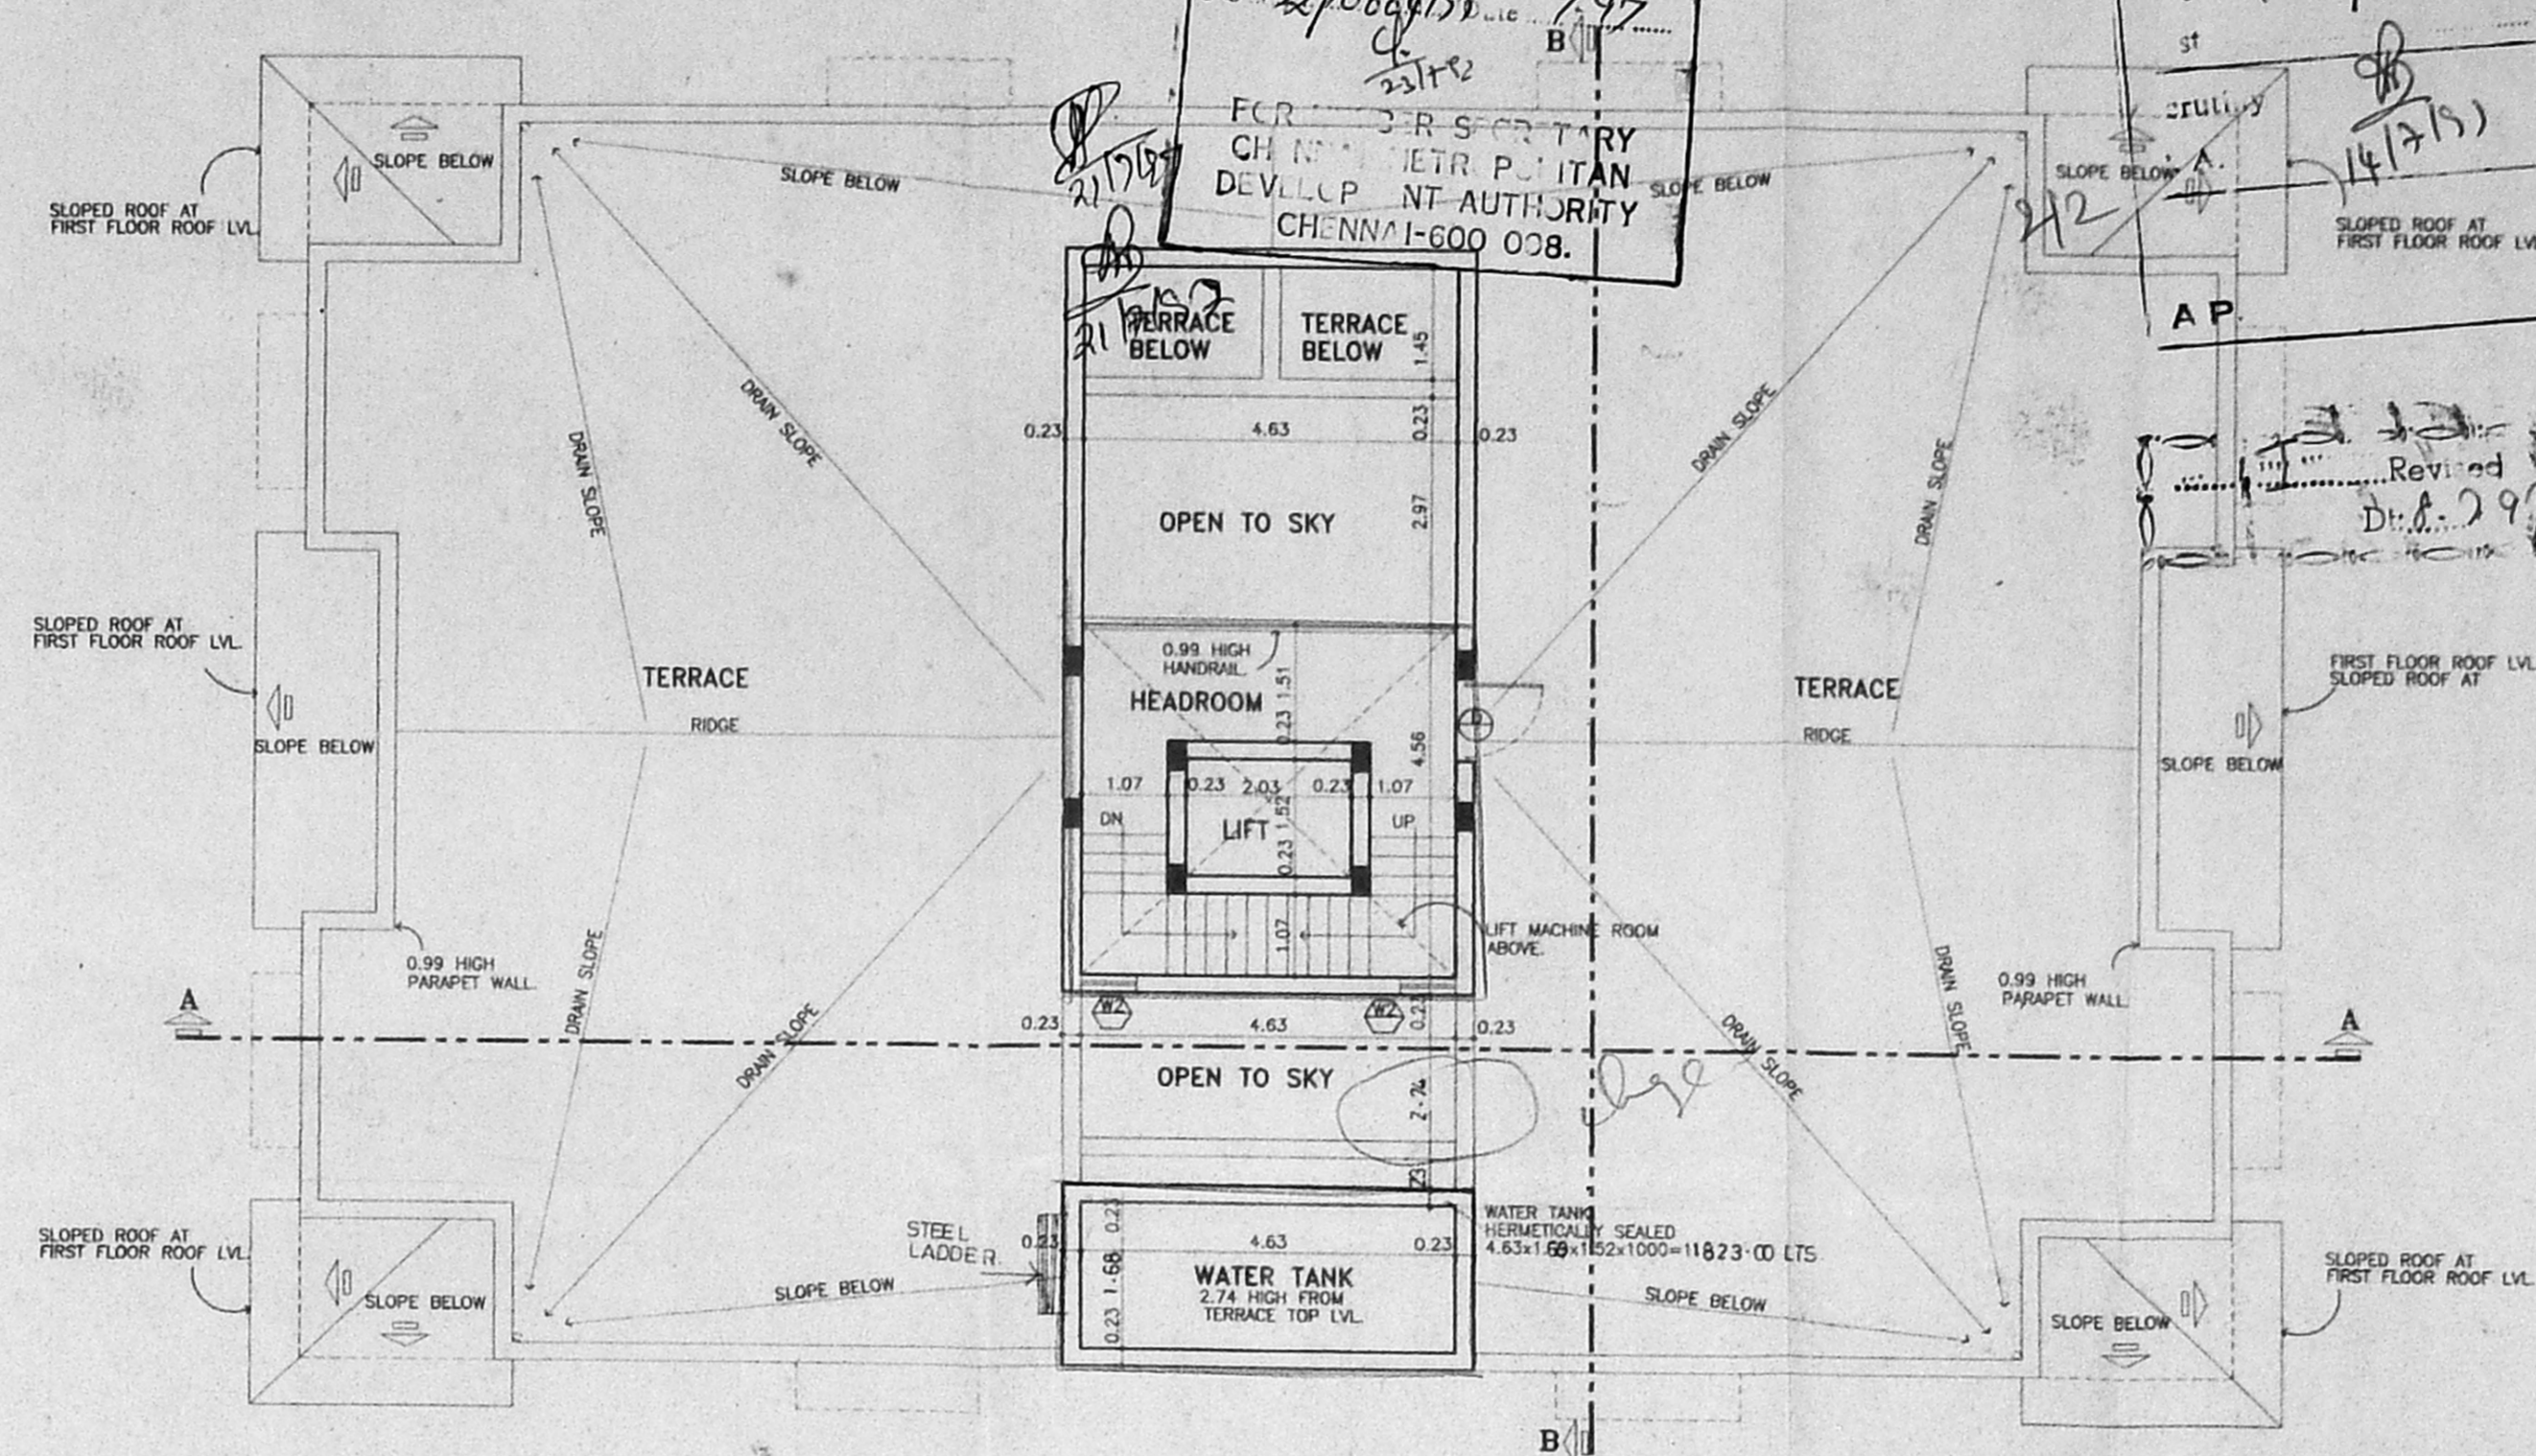

TERRACE FLOOR PLAN.

Planning Permit No. **APPROVED**
 SUBJECT TO THE CONDITIONS IN THE WORK LETTER.
 No. B2/10664/50, D.C. 7.97
 FOR CHIEF SECRETARY
 CHENNAI METROPOLITAN
 DEVELOPMENT AUTHORITY
 CHENNAI-600 008.

CMDA (B)/PP No. 1
 No. B2/10664/50
 14/15
 SLOPED ROOF AT FIRST FLOOR ROOF LVL.
 D.P.

SCHEDULE OF JOINERY		
TYPE	DISCRPTION	SIZE
ED	ENT.DOOR	1.06x2.13
FD	FRENCH DOOR	1.21x2.13
D	DOOR	0.91x2.13
D1	DOOR	0.76x2.13
W	WINDOW	1.82x1.37
W1	DO	1.21x1.37
W2	DO	0.68x1.37
W3	DO	1.14x1.37
KW	KITCHEN WINDOW	1.82x1.06
KW1	KITCHEN WINDOW	1.21x1.06
KW2	KITCHEN WINDOW	0.68x1.06
V	VENTILATOR	0.68x1.06

ok

NORTH POINT:

COLOUR INDICATION
 PROPOSED

For SANMAR PROPERTIES AND INVESTMENTS LIMITED
 (Per Mr. P. Rajakrishnan)
 OWNERS SIGNATURE
 President
 (P. VISWANATHAN)

A. VENKAT, B.A.R.C.H.
 ARCHITECT, LICENSED SURVEYOR
 Class-I, No. 1
 128, T.T.K ROAD,
 ALWARPET, MADRAS-600 018.
 TEL: 499 74 65

nataraj & venkat
 Architects
 128, T.T.K ROAD
 Alwarpet,
 Chennai - 18.
 TEL: 499 74 65

PROPOSED APARTMENT BUILDING AT NO:1
 SESHADRI ROAD, ALWARPET, CHENNAI -18
 R.S. NO -1550/1 BLOCK NO -30
 MYLAPORE DIVISION,
 CHENNAI DISTRICT.

DRAWING TITLE
CORPORATION DRAWING

DRAWN M.RAM	CHECKED
SCALE 1:100 (1"=8'-0")	DATE 18-04-97