




FRONT ELEVATION

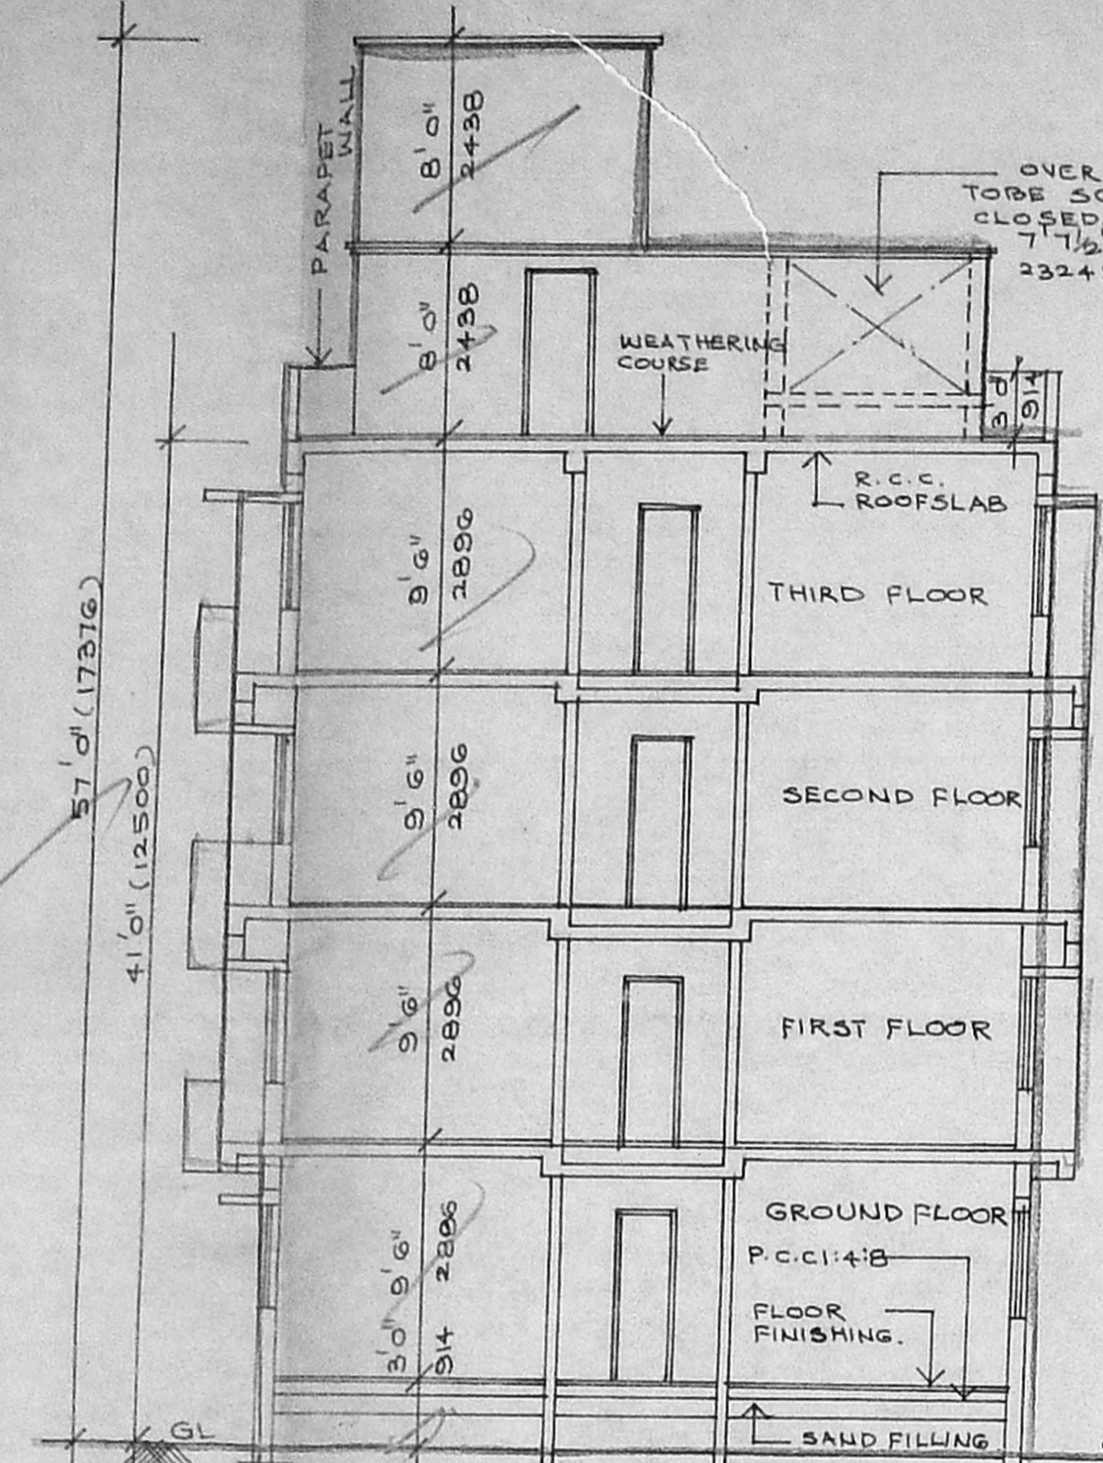

SECTION AB

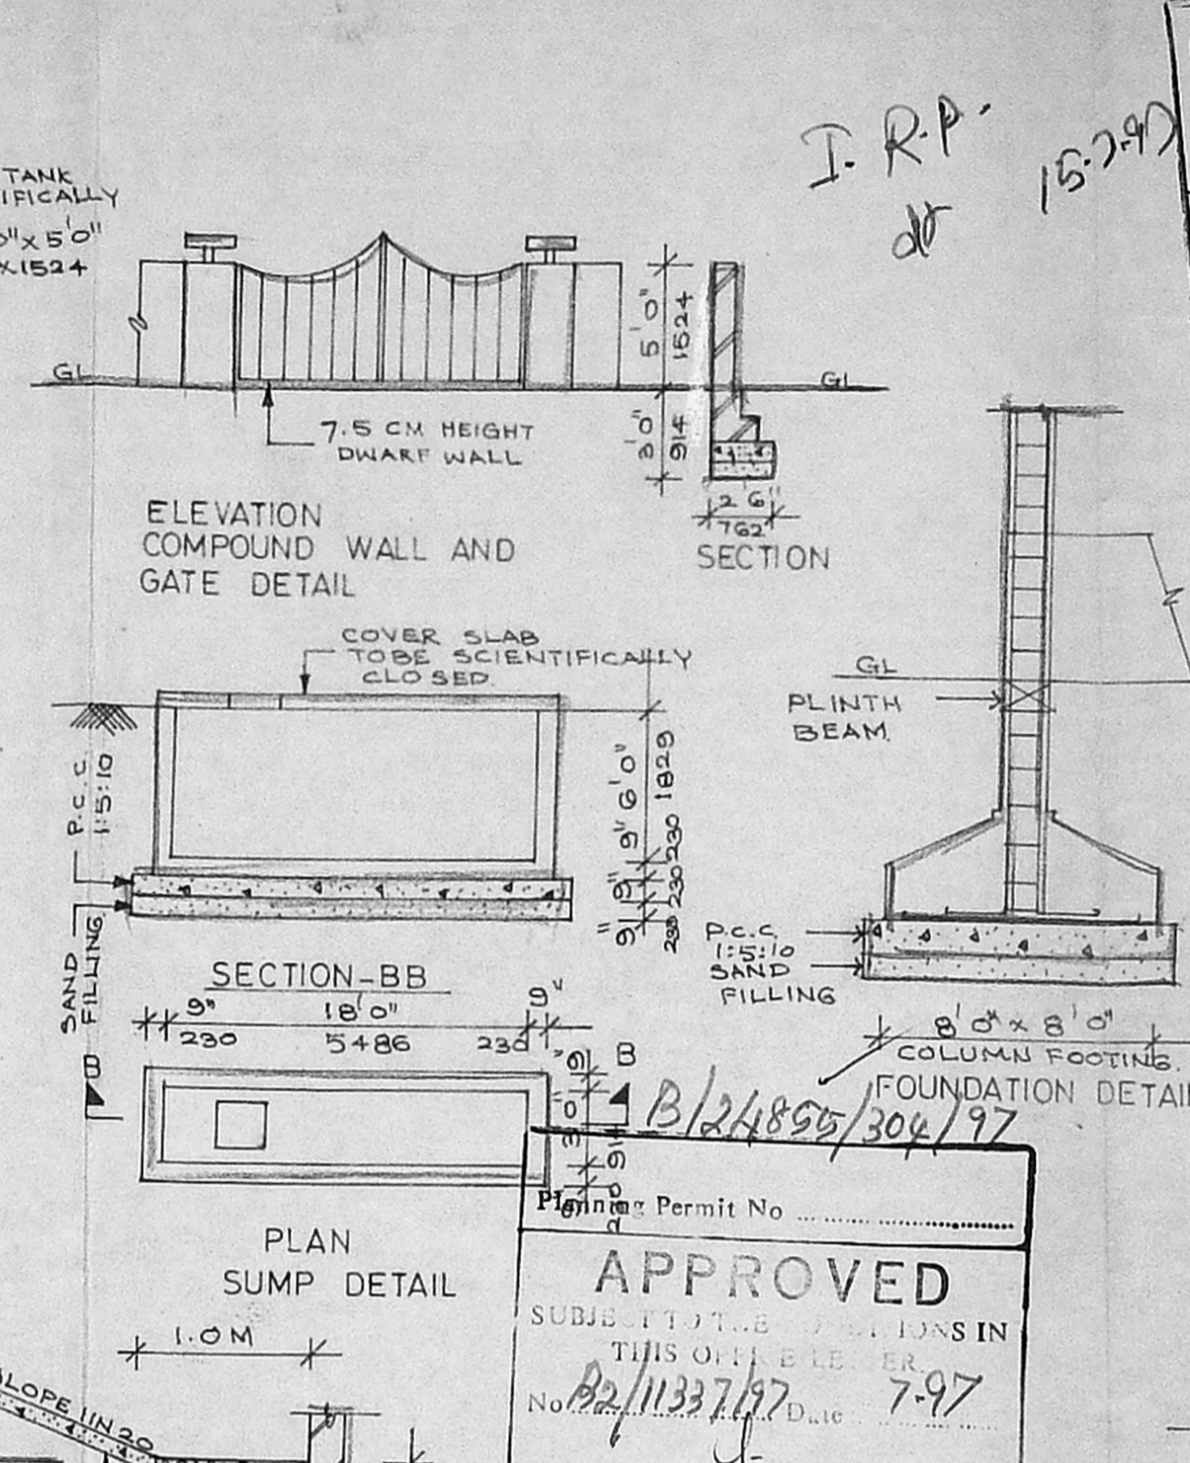

ELEVATION  
COMPOUND WALL AND  
GATE DETAIL

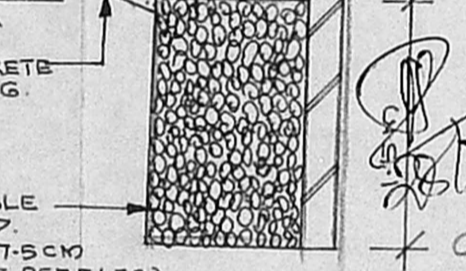


PLAN  
SUMP DETAIL


PEBBLE BED DETAIL

**APPROVED**  
SUBJECT TO THE REGULATIONS IN  
THIS OFFICE FOR  
No. B/11337/97 Date: 7-97  
FOR MEMBER SECRETARY  
CHENNAI METROPOLITAN  
DEVELOPMENT AUTHORITY  
CHENNAI-600 008.


**CMDA B/PP NO. 1**  
C.No. B/11337/97  
Asst. Scrutiny P.A.  
AP. D.P.

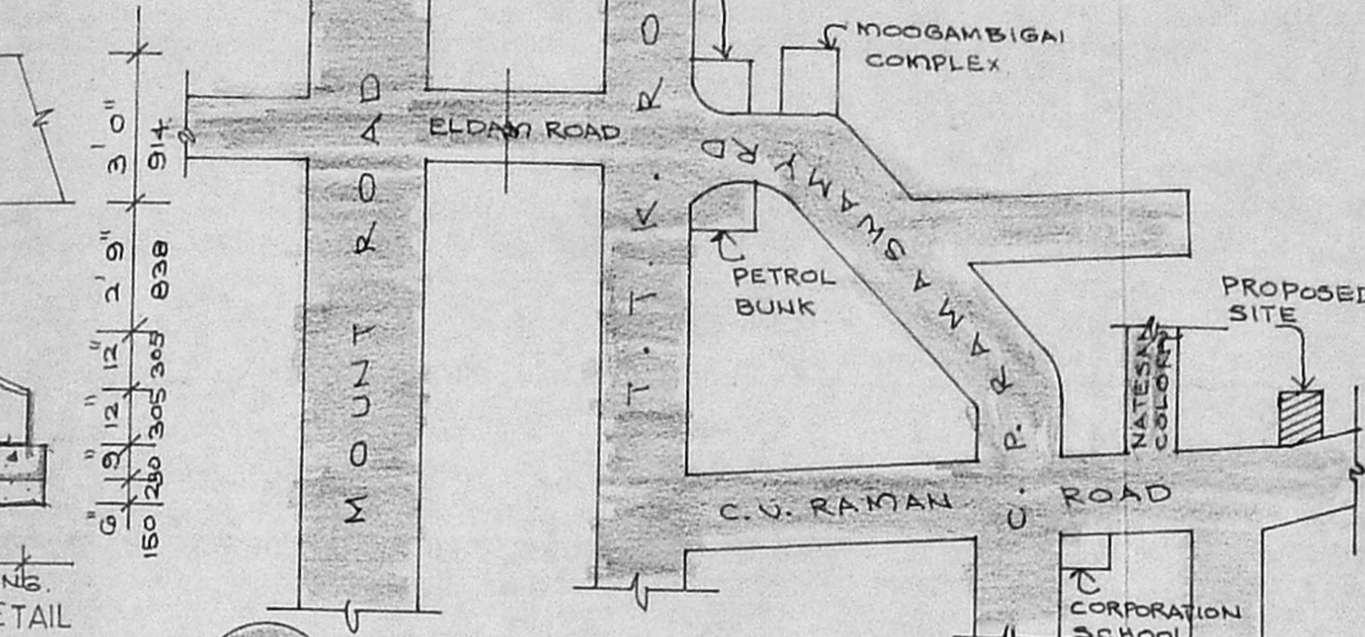


KEY PLAN  
NOT TO SCALE

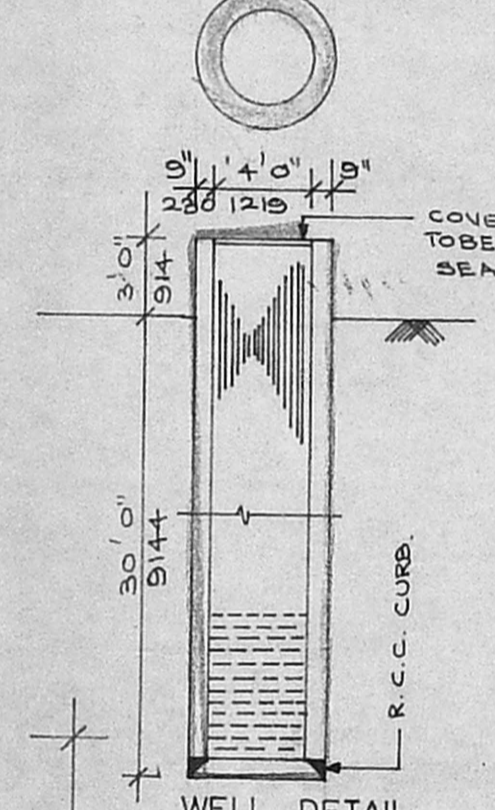

WELL DETAIL

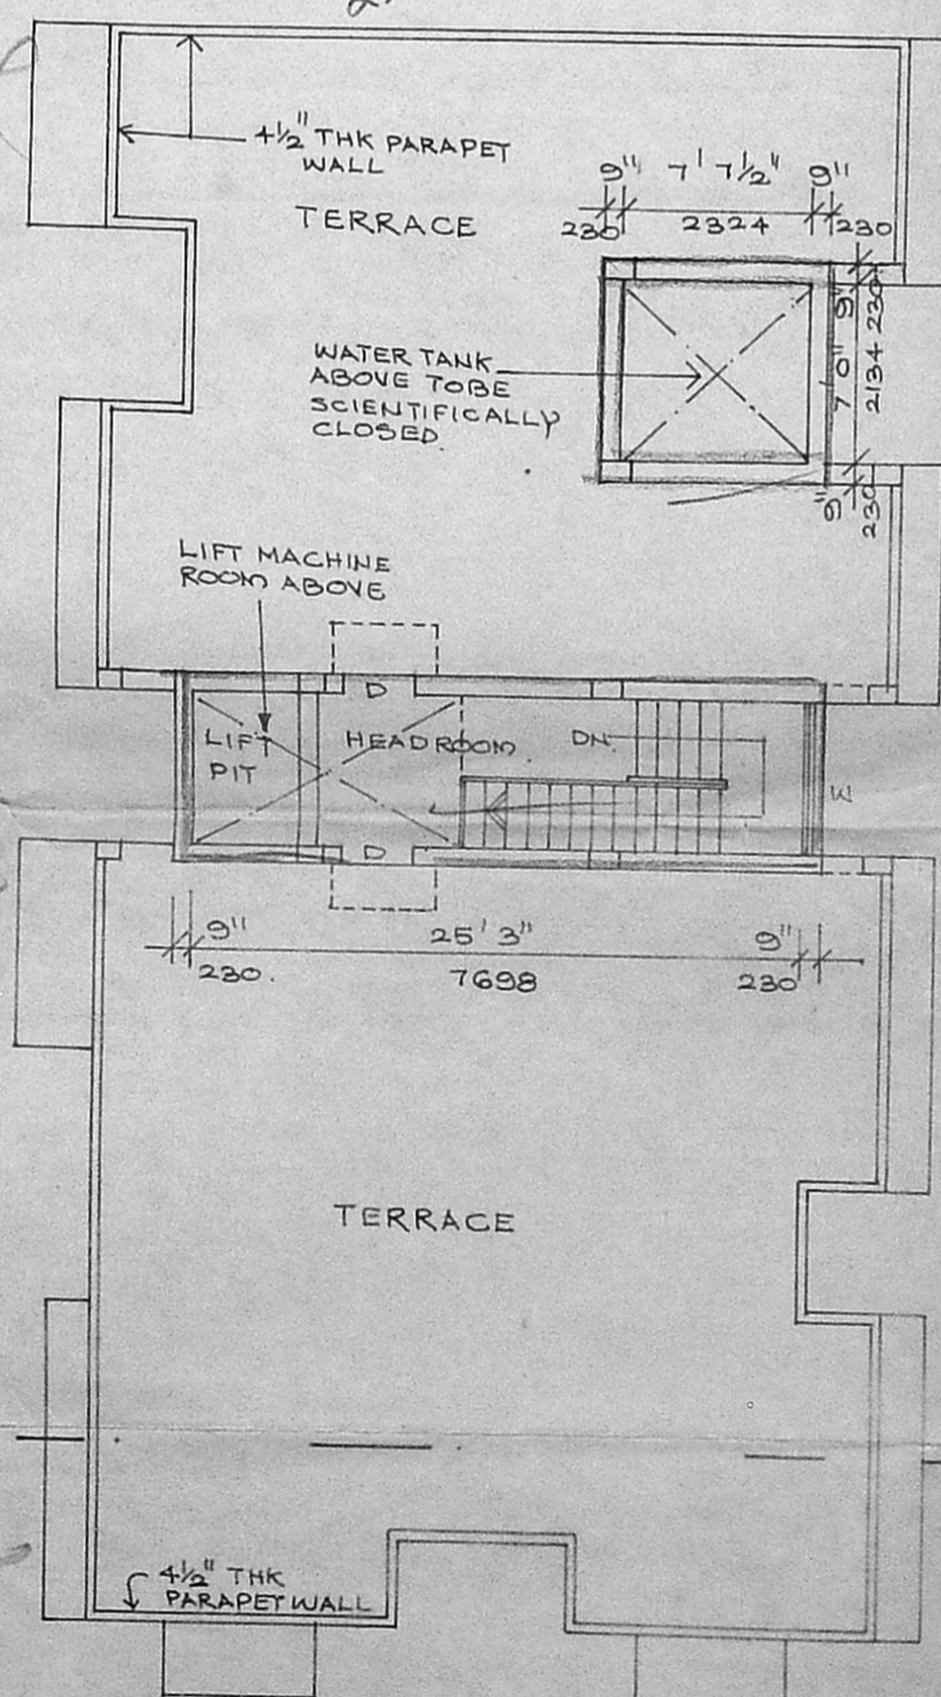


TERRACE FLOOR PLAN

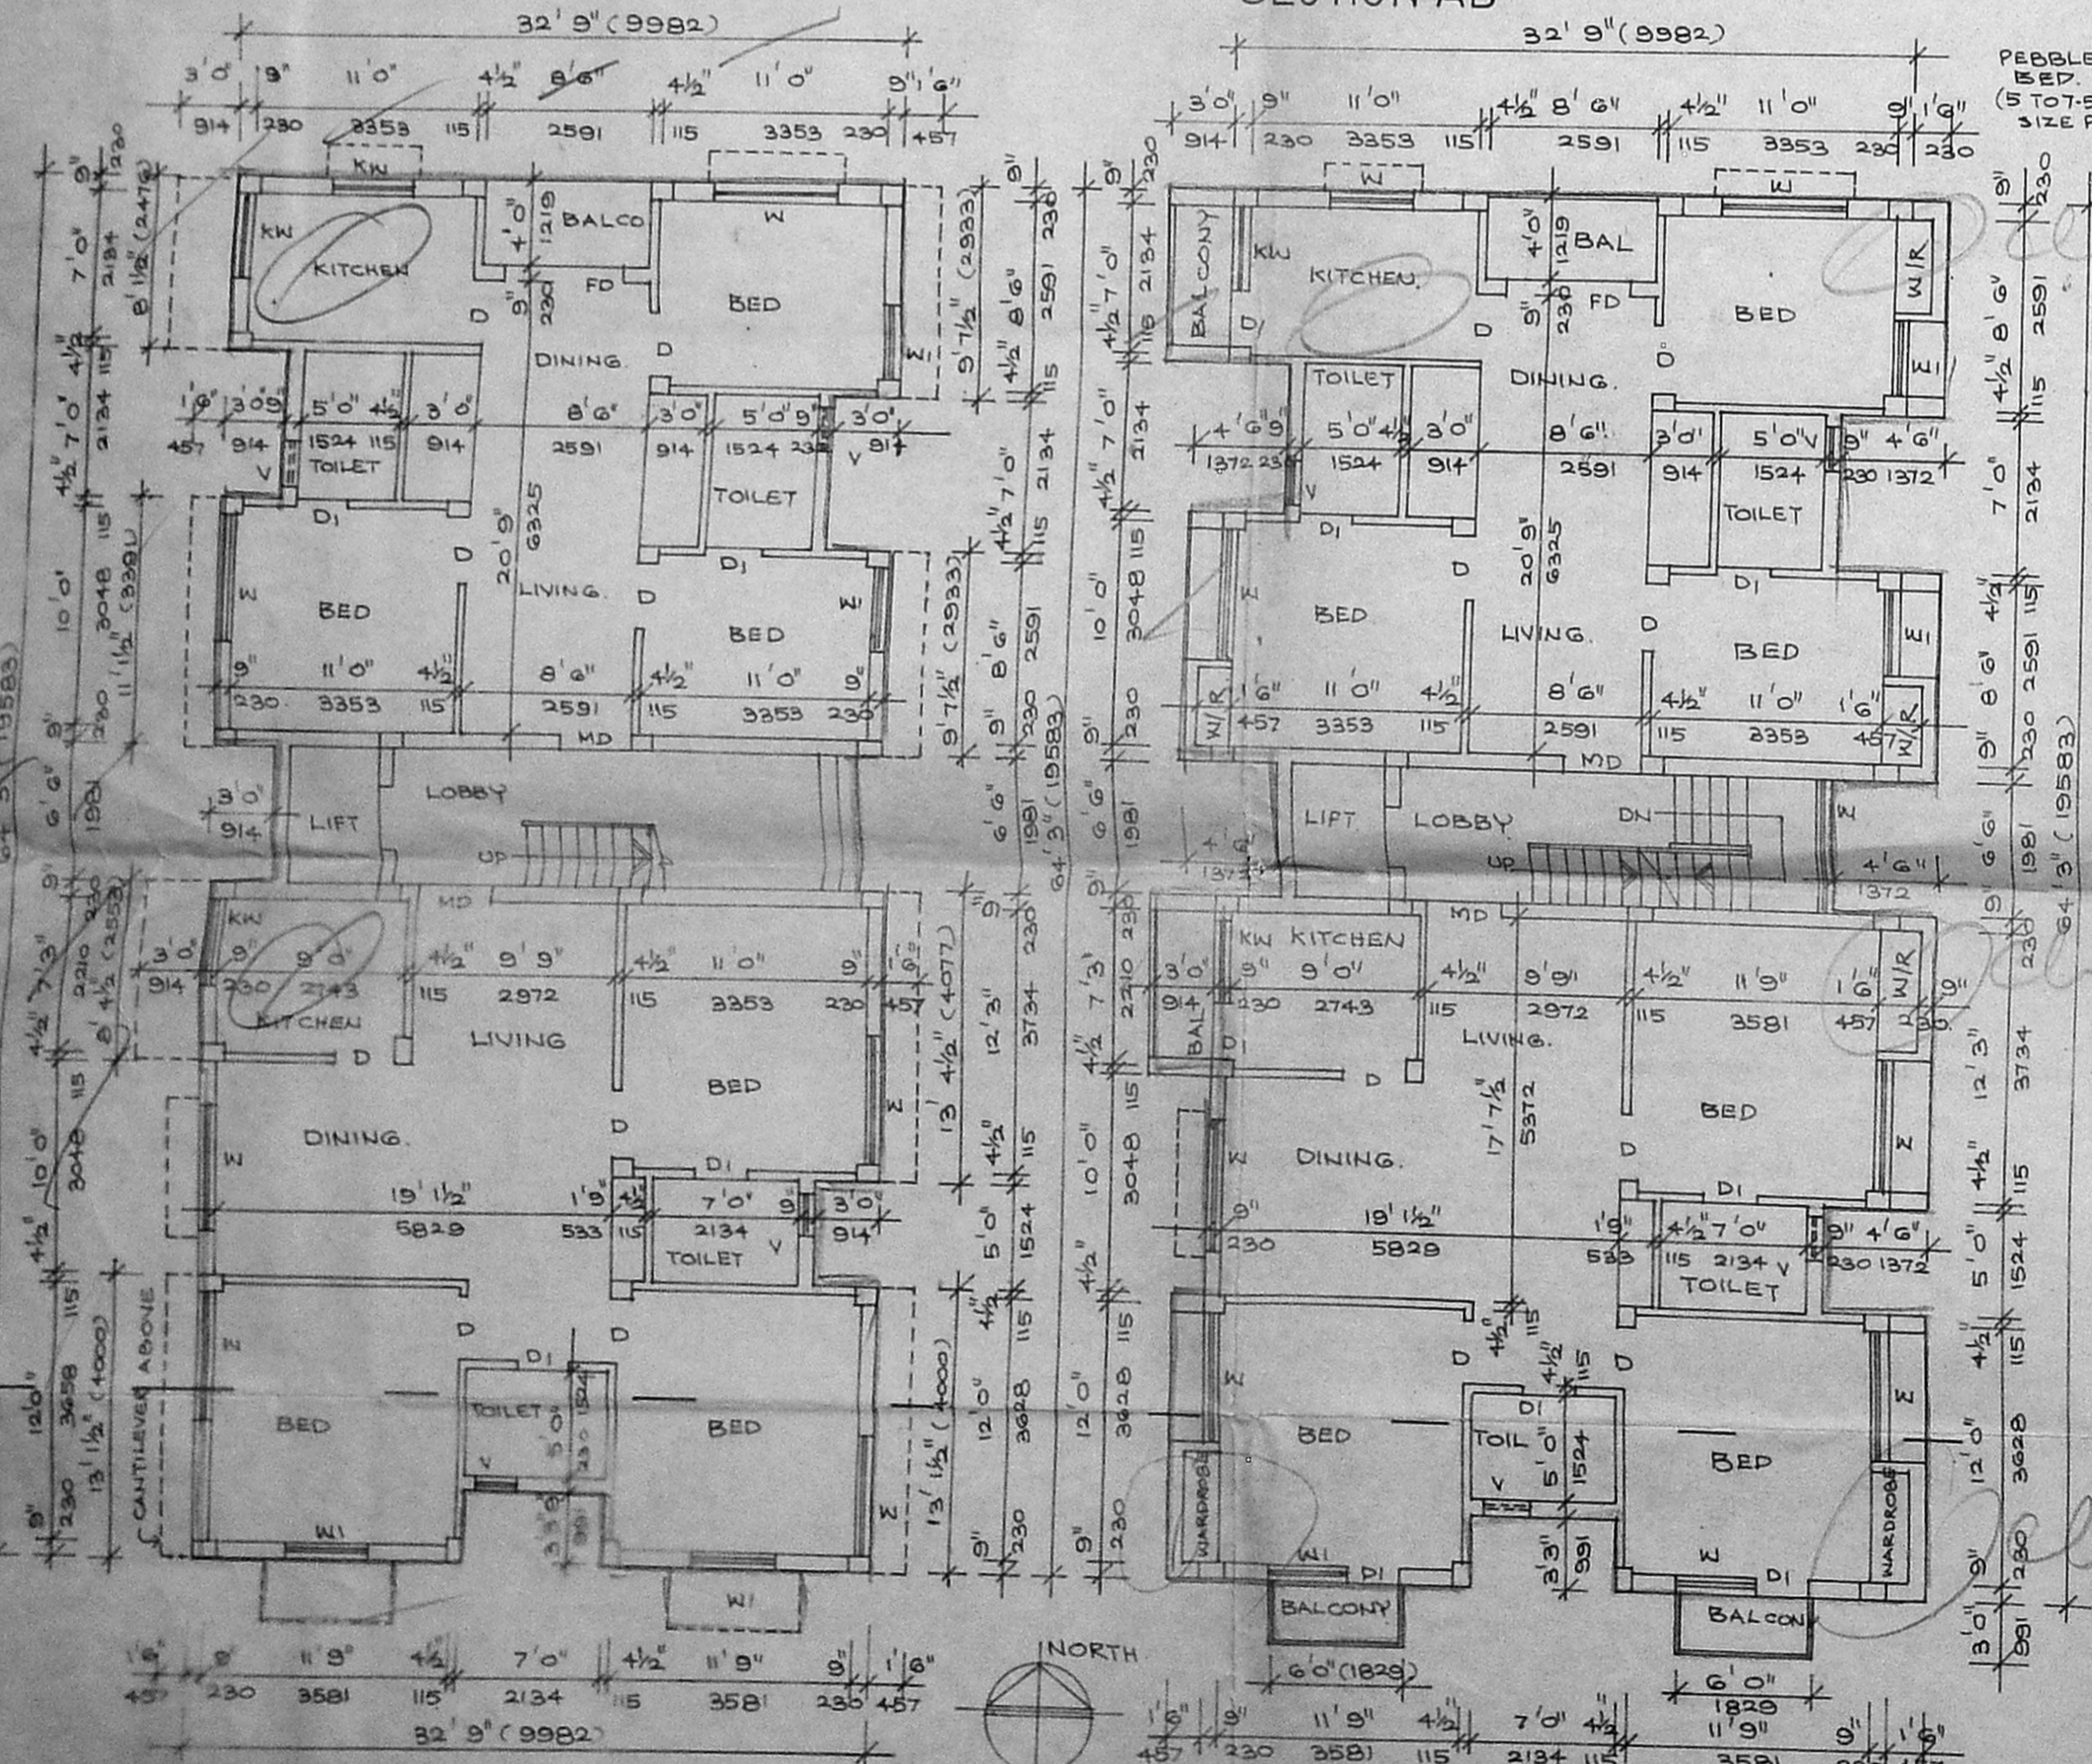

GROUND FLOOR PLAN

TYPICAL FLOOR PLAN (FIRST SECOND & THIRD FLOOR ONLY)

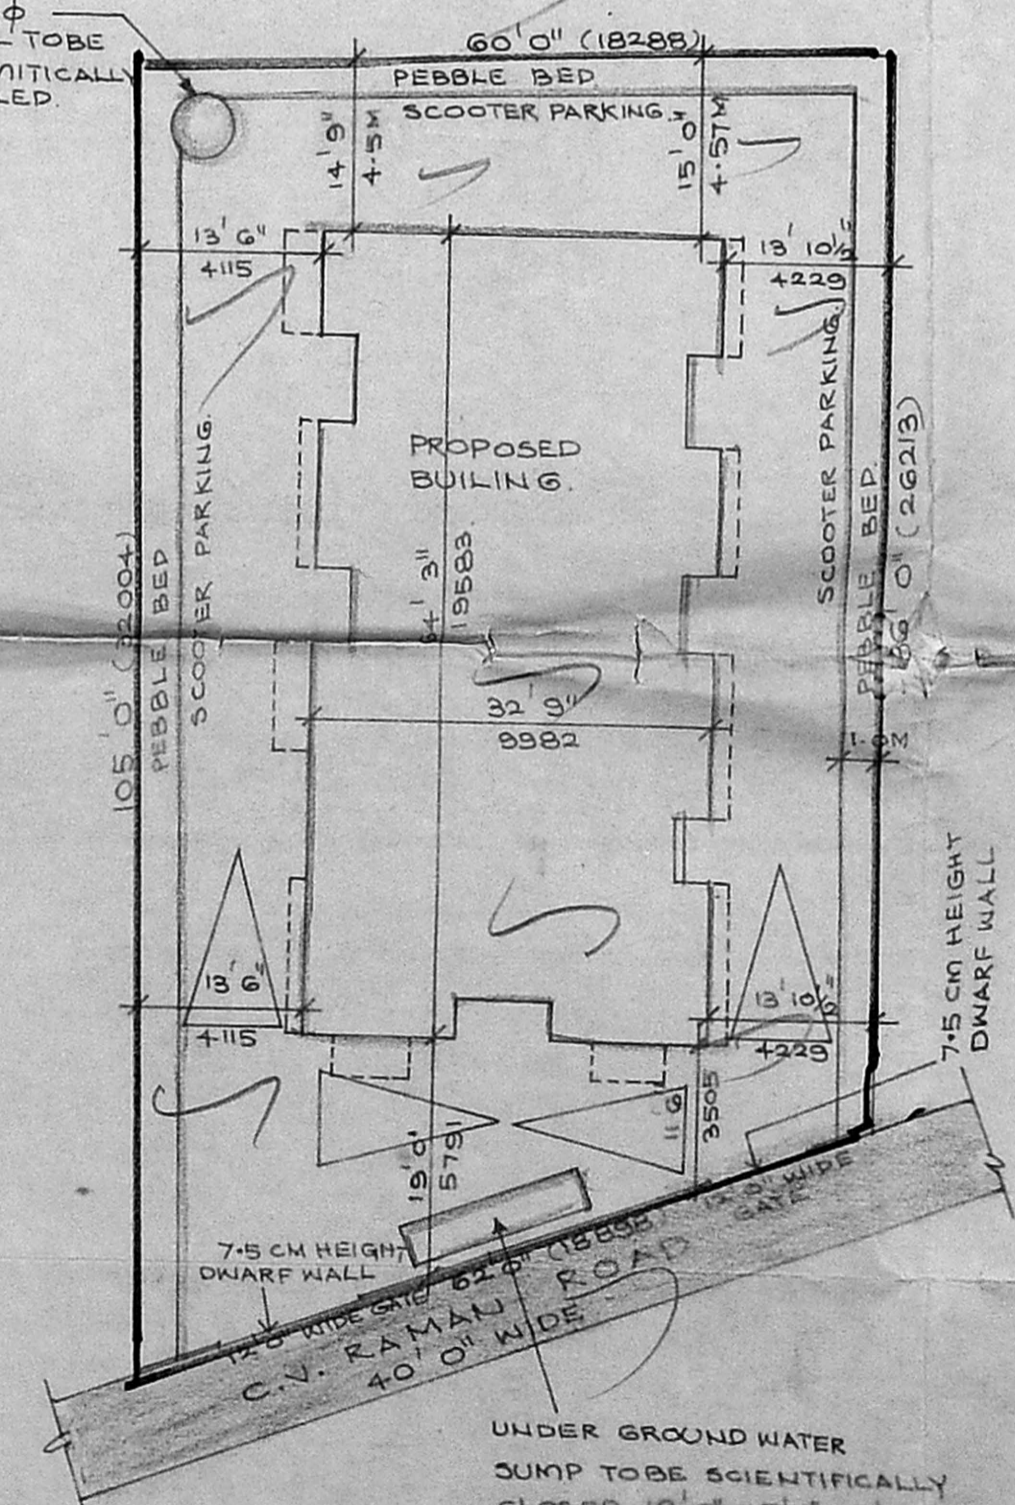

SITE PLAN  
SCALE: 1" = 16' 0" (1:200)

SCHEDULE OF JOINERY

TYPE	WIDTH	HEIGHT	DESCRIPTION
MD	4' 0"	7' 0"	MAIN DOOR
FD	4' 0"	7' 0"	FLUSH DOOR
FD	4' 0"	7' 0"	FRENCH DOOR
WI	4' 0"	4' 0"	WINDOW
WI	4' 0"	4' 0"	WINDOW
KW	4' 0"	4' 0"	KITCHEN WINDOW
V	4' 0"	4' 0"	VENTILATORS

AREA STATEMENT

ITEM	AREA	TOTAL
PLOT AREA	5826.00	541.44
ESI AREA	8739.00	812.16
GROUND FLOOR	1985.43	184.51
FIRST FLOOR	2175.92	202.22
SECOND FLOOR	2175.92	202.22
THIRD FLOOR	2175.92	202.22
TOTAL	8513.22	791.17

SPECIFICATIONS

FOUNDATION :- COLUMN FOOTING FOUNDATIONS OVER A LAYER OF P.C.C. & SAND FILL

SUPER STRUCTURE :- BRICK WORK IN C.M. 1:4:8

R.C.C. WORK :- PLASTERING IN C.M. 1:3

FLOORING :- CEMENT FLOORING

WEATHERING COURSE :- TILES ARE LAID IN SLOPE OVER A LAYER OF BRICK JELLY LIME CONCRETE WITH CRUPE OIL

COLOUR CODE REFERENCE

[Pattern]	PROPOSED
[Pattern]	BOUNDARY
[Pattern]	ROAD

SIGNATURE OF OWNER

*[Signature]*

SIGNATURE OF LICENSED SURVEYOR

**I. G. KRISHNAMURTHY RAO**  
CIVIL ENGINEER  
CLASS I LICENSED SURVEYOR NO. 37C  
CORPORATION OF MADRAS  
C-10, SANTH AVENUE  
412, LAKE VIEW ROAD, MADRAS-60008

PROPOSED RESIDENTIAL  
FLATS AT D.NO. 34, R.S.No.3597/8  
BLOCK NO.72, C.V.RAMAN ROAD,  
MYLAPORE, CHENNAI-4-  
SCALE: 1" = 8' 0" OR 1:100