
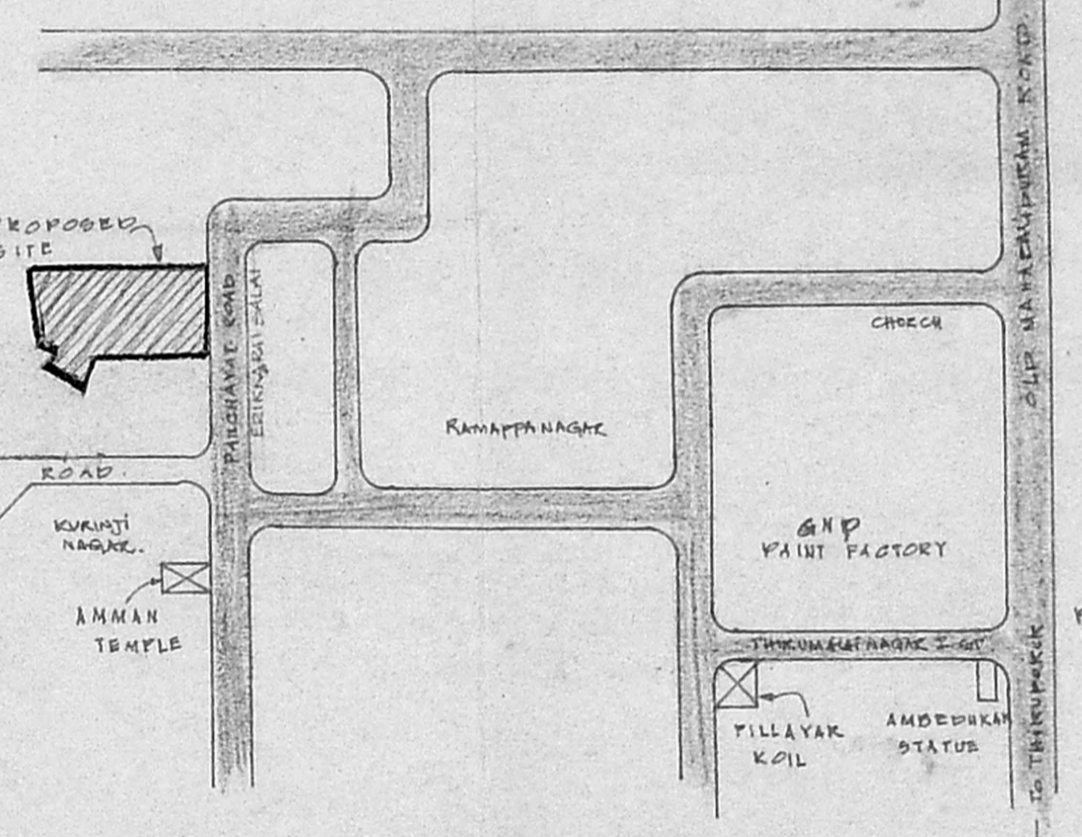
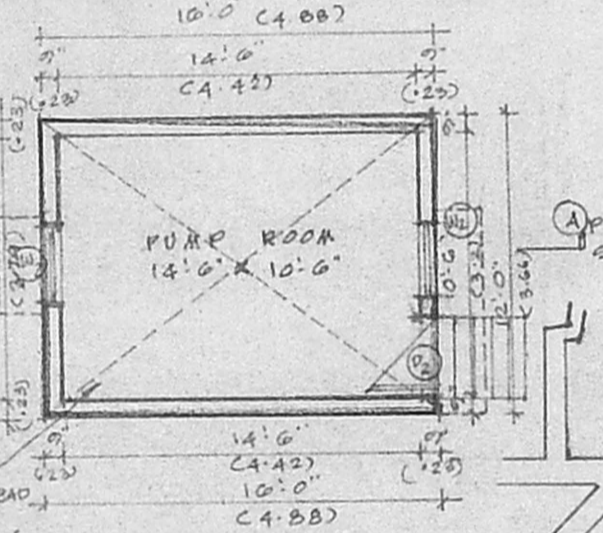
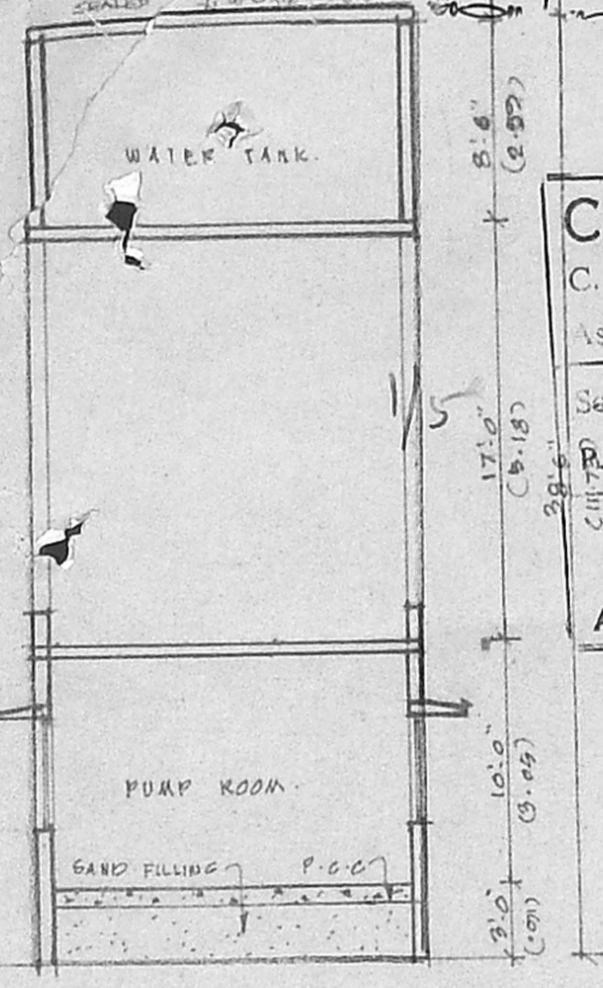


AREA STATEMENT

| | | |
|--------------------------|-----------|---------------|
| TOTAL SITE AREA | 75959 SFT | 7001 SQ.M. |
| BLOCK A | 22990 SFT | 2137.45 SQ.M. |
| BLOCK B | 22558 SFT | 2105.76 SQ.M. |
| TOTAL AREA | 45548 SFT | 4243.21 SQ.M. |
| F.S.I (PROVIDED) | .60 | |
| PLOT COVERAGE (PROVIDED) | 99% | |

B/25686/43/A/R
 Planning Permit No.
APPROVED
 SUBJECT TO CONDITIONS IN THIS PERMIT.
 No. 11342/97
 FOR THE CHENNAI MUNICIPAL DEVELOPMENT AUTHORITY CHENNAI-600 008.



Revised
 D. 7-1-98
 CMDA (B)/PP NO. 1
 C. No. P32/11342/97
 Asst. ...
 Serutiny ...
 P.A. 23/11/98
 UN. 08/4/2/98
 A.P. ... D.P.

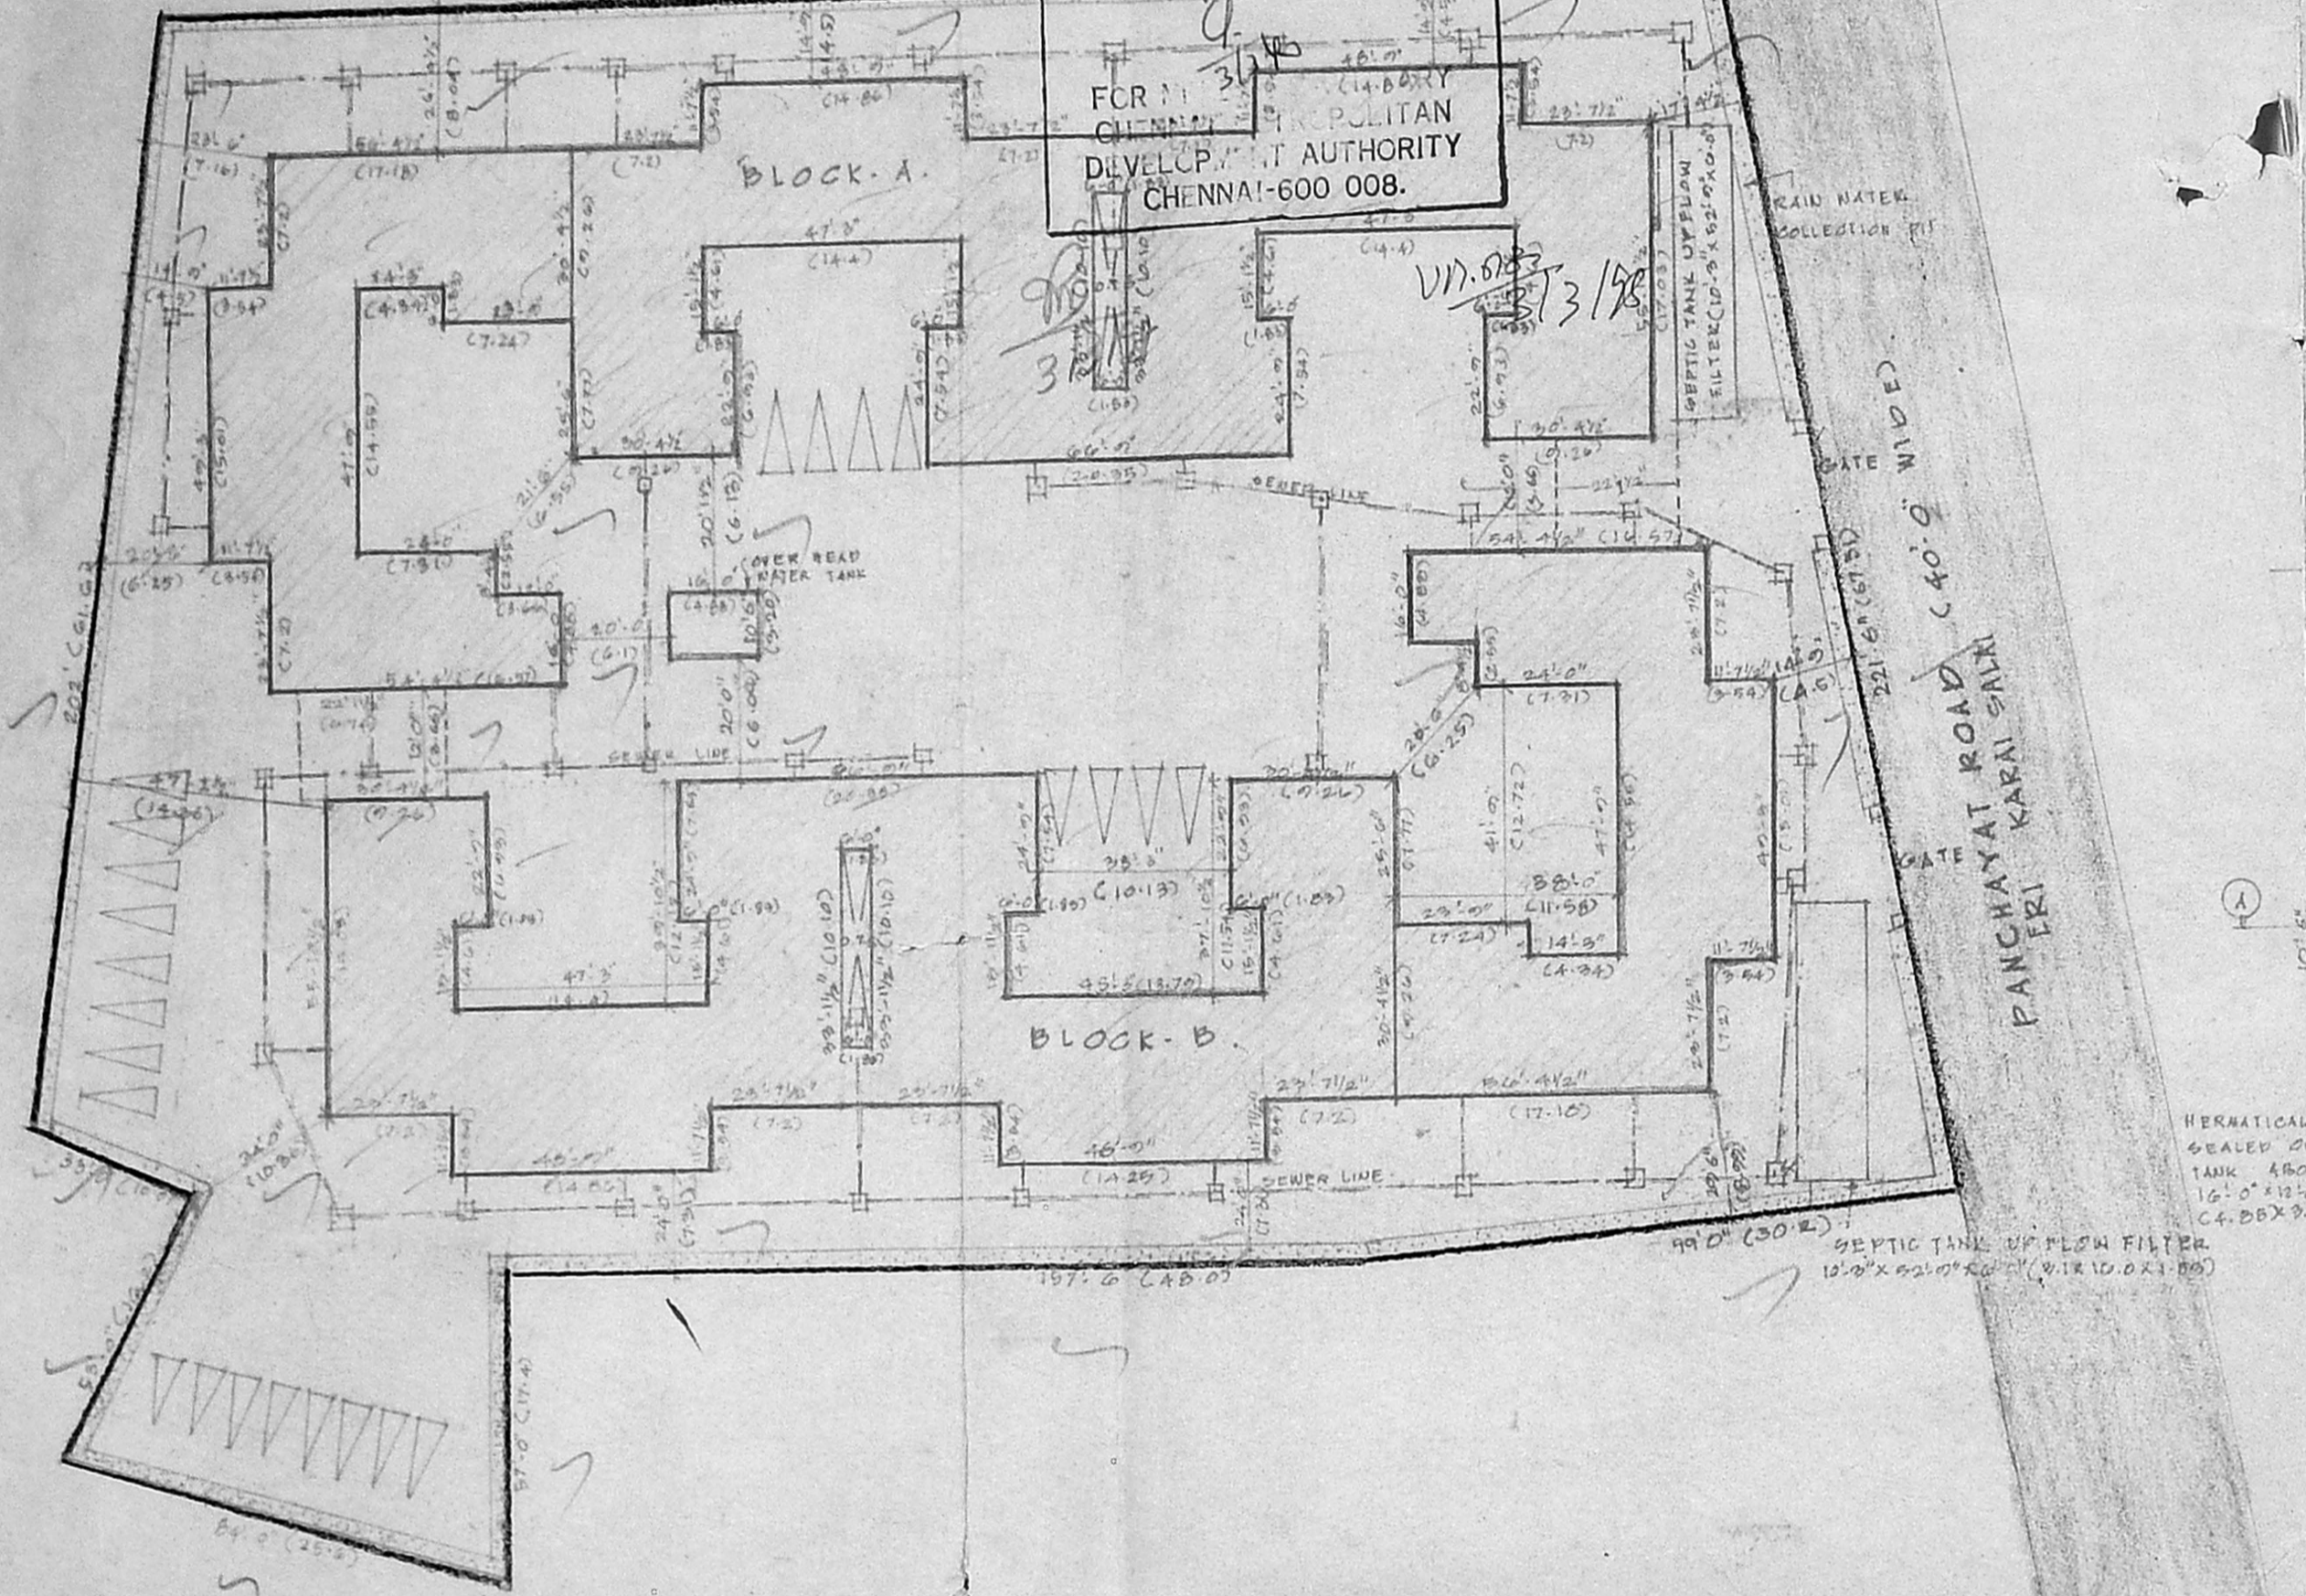


SITE PLAN.

PLAN OF OVER-HEAD WATER TANK & PUMP ROOM. SCALE 1"=8'0"


KEY PLAN. (NOT TO SCALE).

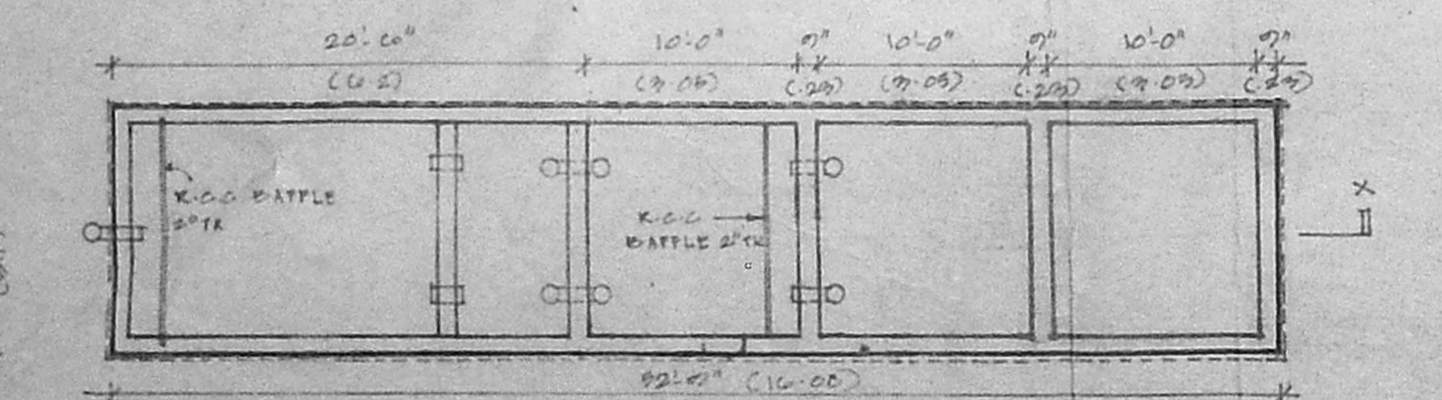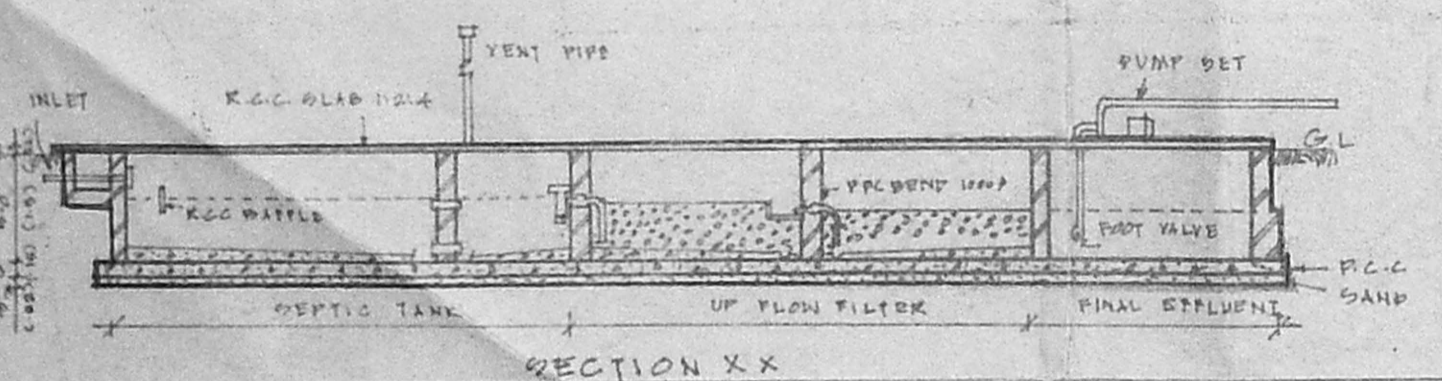

PLAN & SECTION OF SEPTIC TANK UPFLOW FILTER SCALE 1"=8'0"

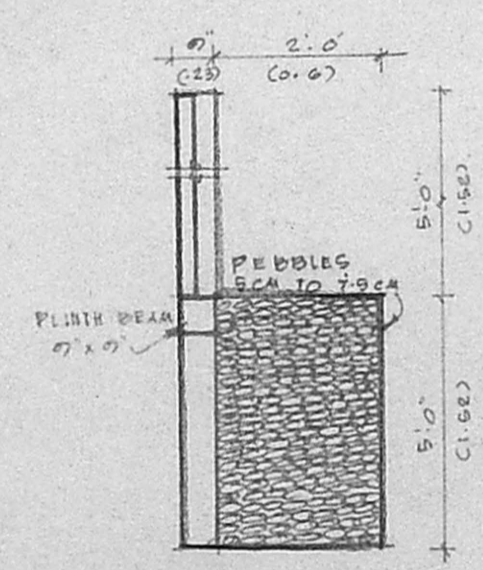

RAIN WATER COLLECTION PIT. SCALE 1"=4'0"

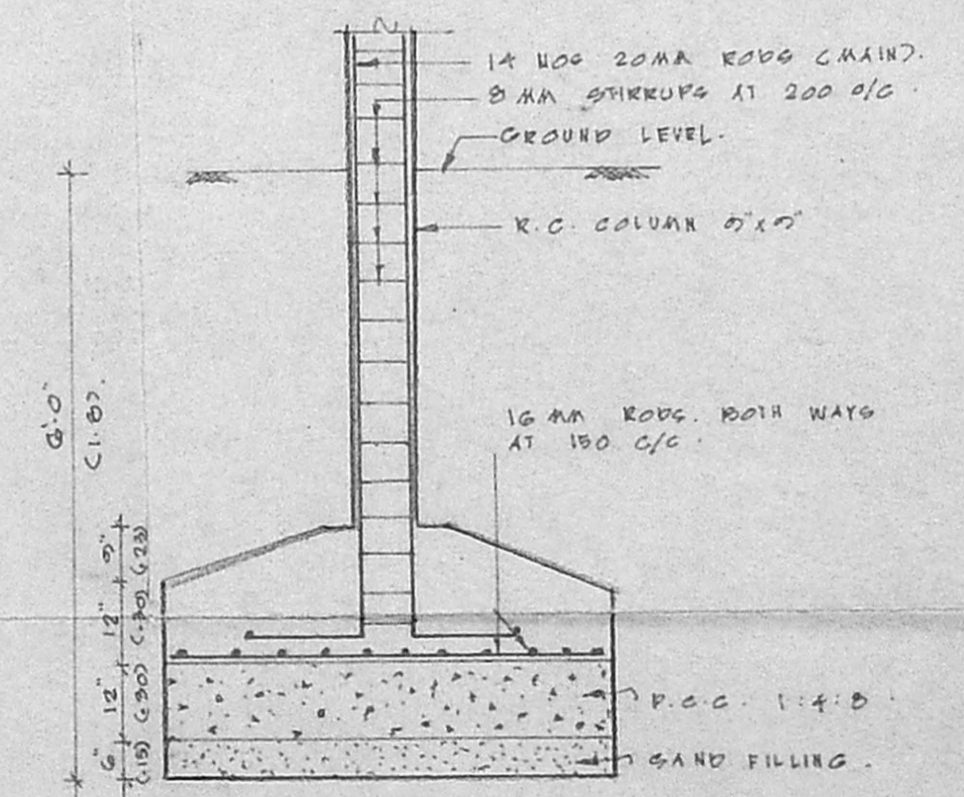

FOUNDATION DETAIL. SCALE 3/8"=1'0"

SPECIFICATION

- FOUNDATION: REINFORCED CONCRETE FOUNDATION WITH DAMP PROOF COURSE ANTI-TERMITTE TREATMENT.
- SUPER STRUCTURE: BRICK WORK IN CEMENT MORTAR WITH CUT LINTELS WITH FLAT OR SLOPED ROOF.
- JOINERY: STEEL GLAZED WINDOWS AND DOORS TREATED WOOD FRAMES WITH PAINTED SHUTTERS ENTRANCE DOOR WOODEN FRAME & WOOD VENEER POLISHED FLUSH DOOR.
- ELECTRICAL: CONCEALED WIRING IN P.V.C. CONDUITS.

PLAN SHOWING THE PROPOSED BUILDINGS AT S. NO. 58/1, 58/2, 58/3, 59/A & 61/A OF PERUNGUDI VIJAYE, PERUNGUDI TOWN PANCHAYAT SAIDAPET TALUK. CHENNAI M.C.R. DISTRICT.

- PROPOSED BUILDING
- SITE
- ROAD
- SEWER LINE

NORTH SCALE: 1"=32'0" (1:1000)
 SITE PLAN, KEY PLAN, DETAILS.
 ARCHITECTS

Sakthivel
 SAKTHIVEL ASSOCIATES
 66, LUZ CHURCH ROAD
 MYLAPORE,
 CHENNAI-600 004.

SRI SHTI ESTATES & INVESTMENTS (P) LTD

MANAGING DIRECTOR


PROMOTER

B/45686/43/012/72
 Planning Permit No
APPROVED
 CH. NVAH 00 008


CMDA (B/EP) NO. 1
 C No. B/45686/43/012/72
 Date: 12/12/98
 P.A.
 12/12/98

Revised Plan
 Date: 12/12/98


1012189.2

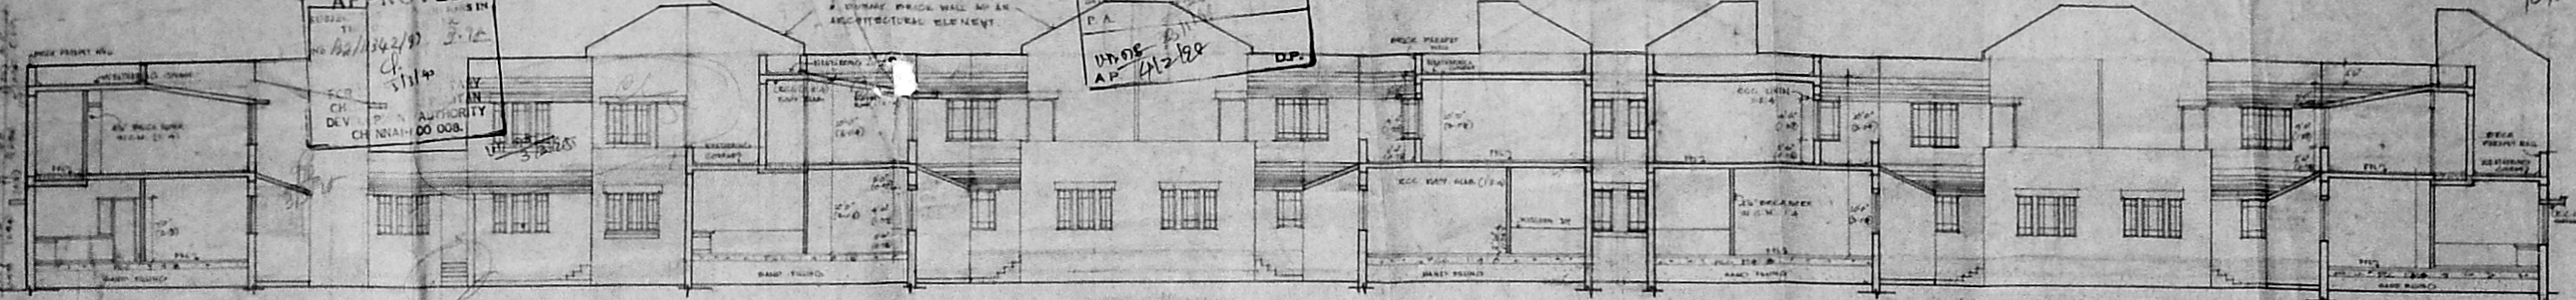

SECTION - II
 BLOCK-A

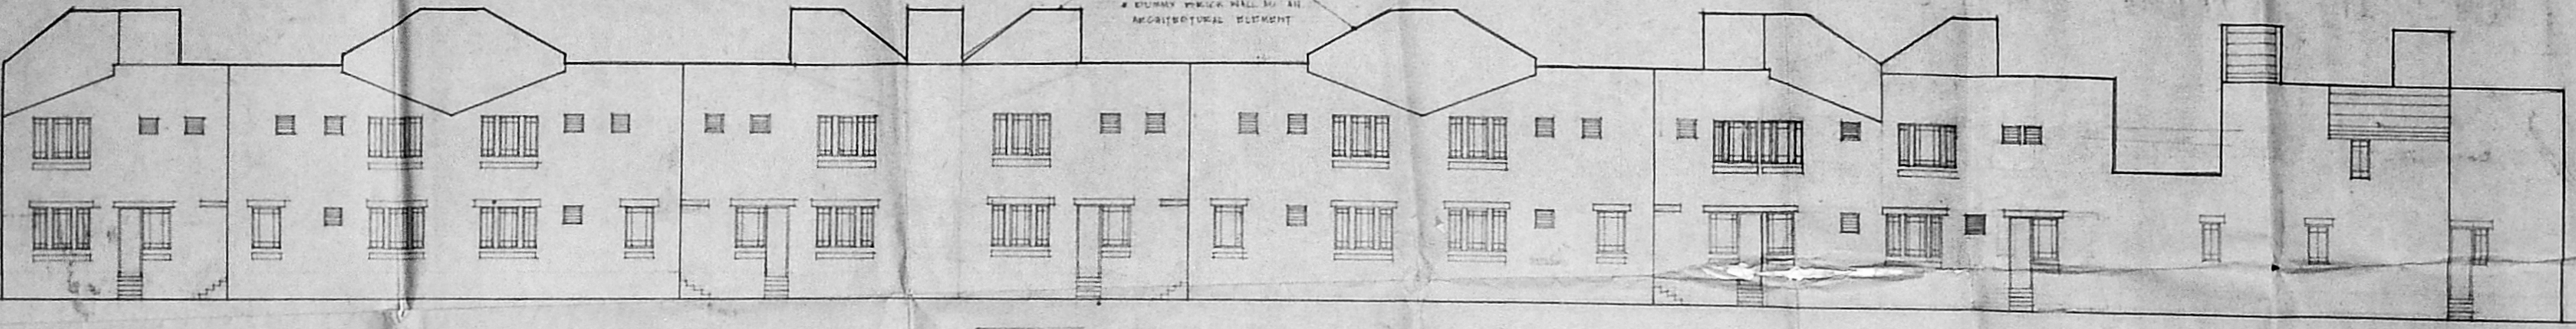


ELEVATION - I
 BLOCK-A

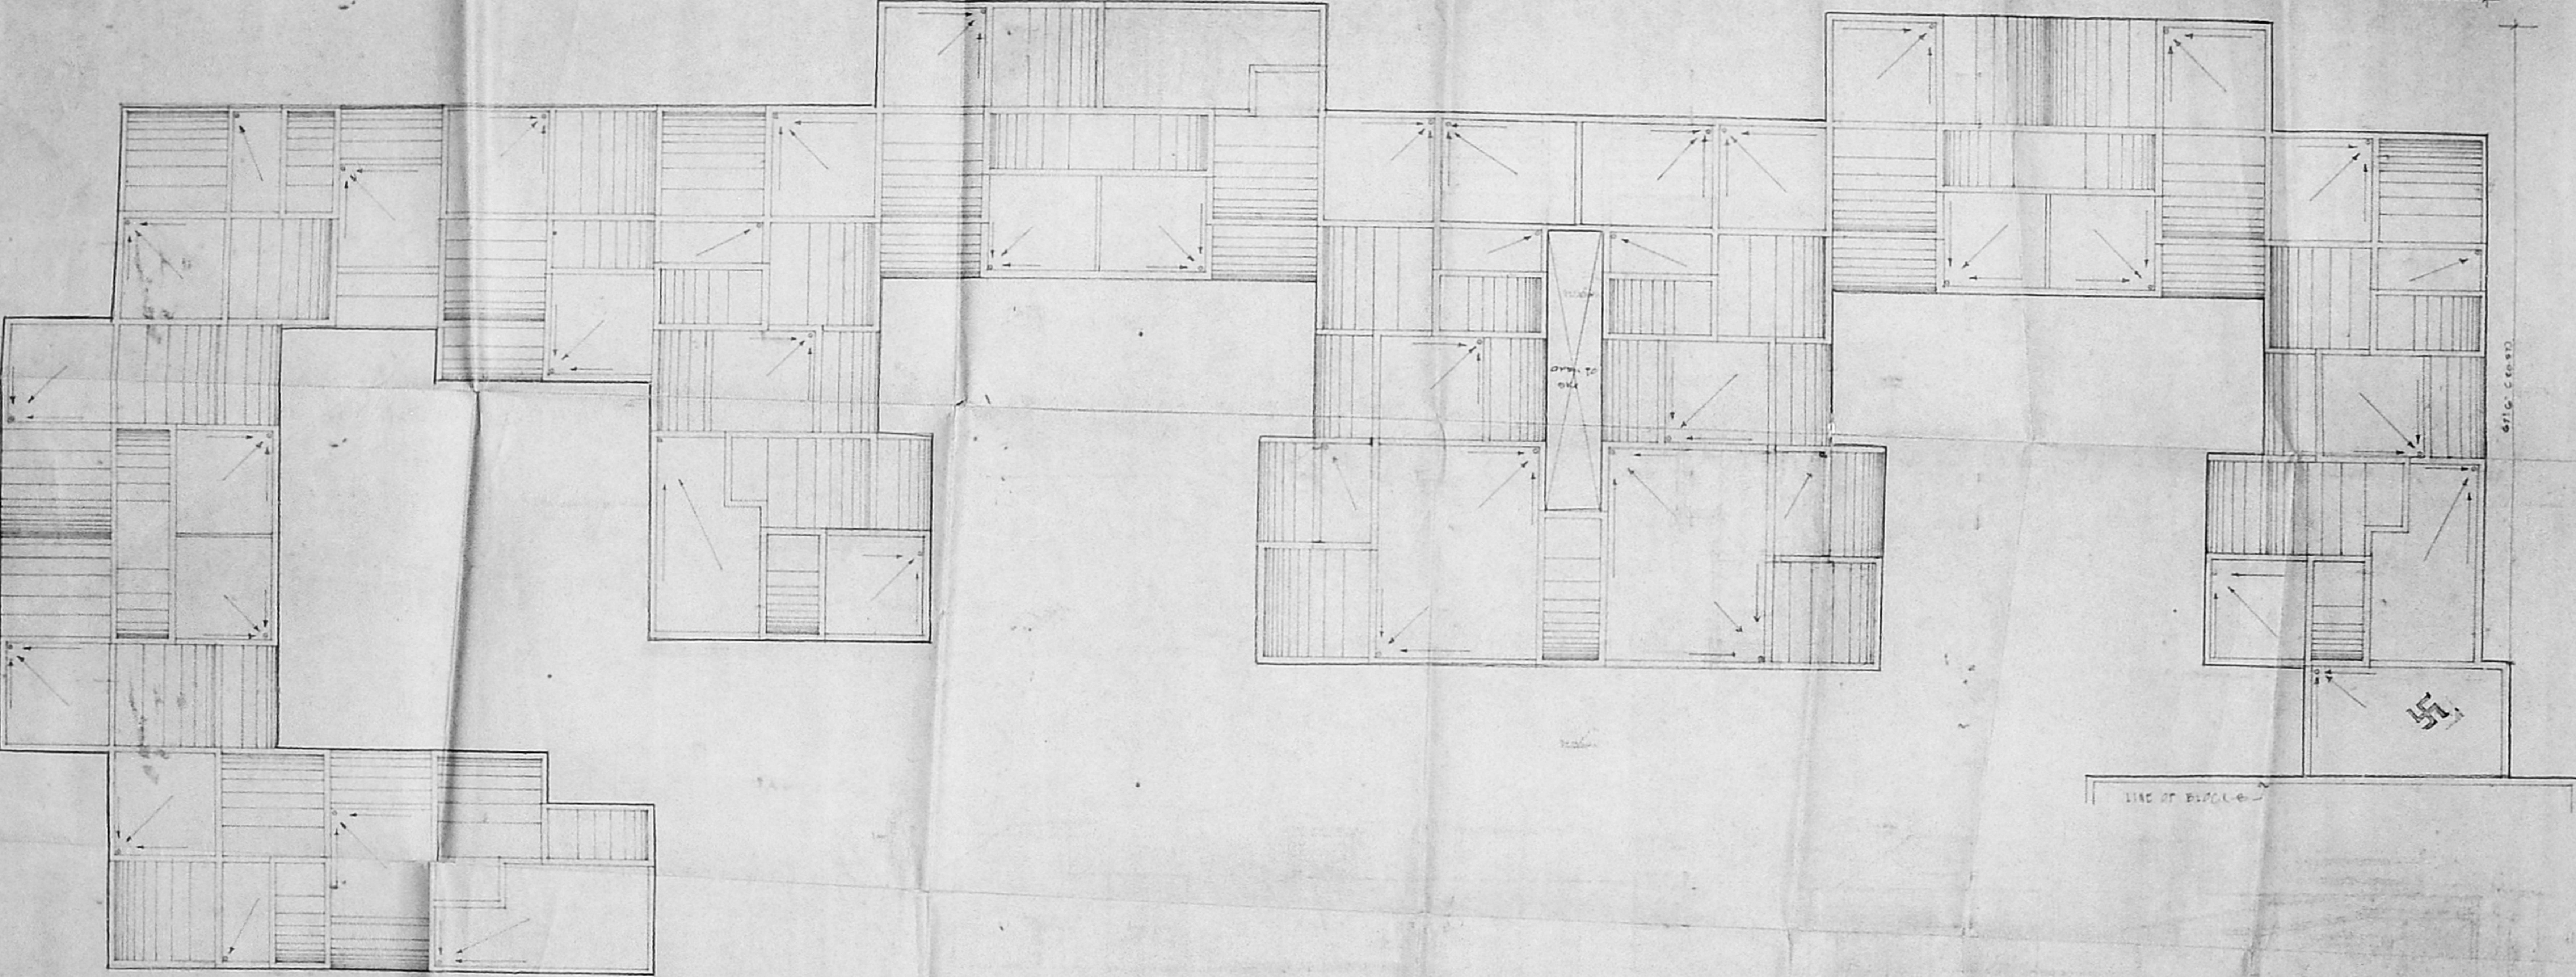


TERRACE PLAN
 BLOCK-A


| SPECIFICATION | | LEAND | ARCHITECT | PROMOTER | TITLE |
|---------------|--|--------------------|---|---------------------------------------|---|
| FOUNDATION | CONCRETE | RECTIFIED BUILDING | V. B. SAKTHI BAJA ARCH. NCA, CIVIL/1454 REGISTERED ARCHITECT 64, 112 CHURCH ROAD MOUNT ROOSEVELT, SINGAPORE | BRIGHT ESTATES & INVESTMENTS (P) LTD. | PLAN DRAWING FOR PROPOSED BUILDING AT 64, 112 CHURCH ROAD, SINGAPORE TERMINATED (RETRACTED) PERMITS FOR PROPOSAL, DAIDAPET TALUK, GRENOMENTS DISTRICT. |
| DOORWAY | STEEL GLAZED WINDOW AND DOORS THROUGHT ROOF FRAMES | DITE | <i>[Signature]</i> | MANAGING DIRECTOR | BLOCK-A |
| ROOFING | WITH TANKED FLOW SYSTEMS, EXISTING WITH WOOD BEAMS AND | ECAL | DAKTIVEL ASSOCIATED | | SCALE: 1" = 10' (1:100) |
| WALLS | CONCRETE | DRYED LIME | 60, 108 JAMES ROAD SINGAPORE | | TERRACE FLOOR PLAN, ELEVATION AND SECTION |

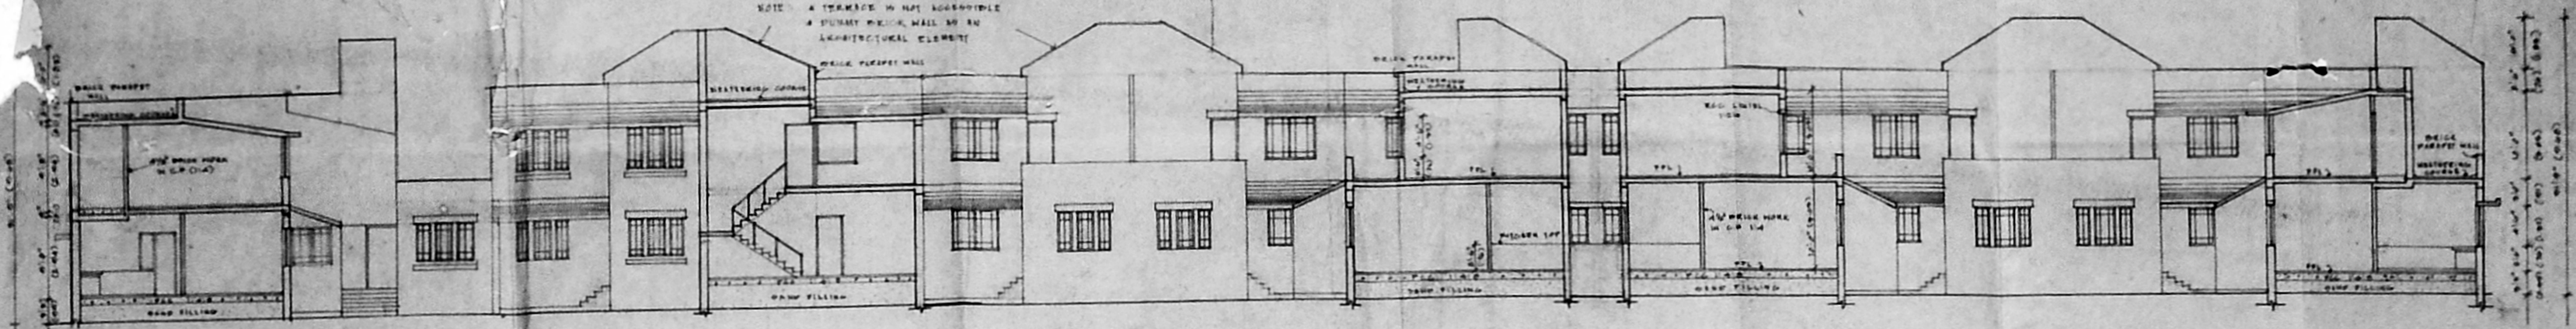

SECTION-22
BLOCK-B

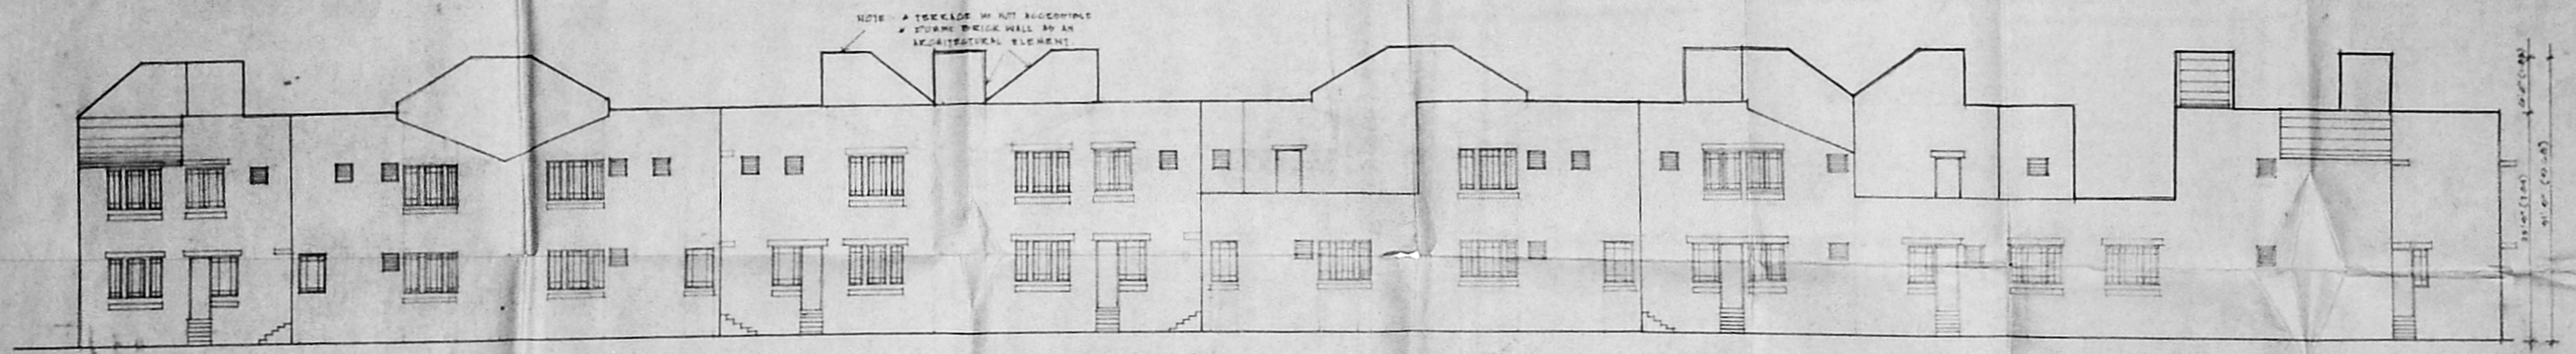

ELEVATION 2
BLOCK-B

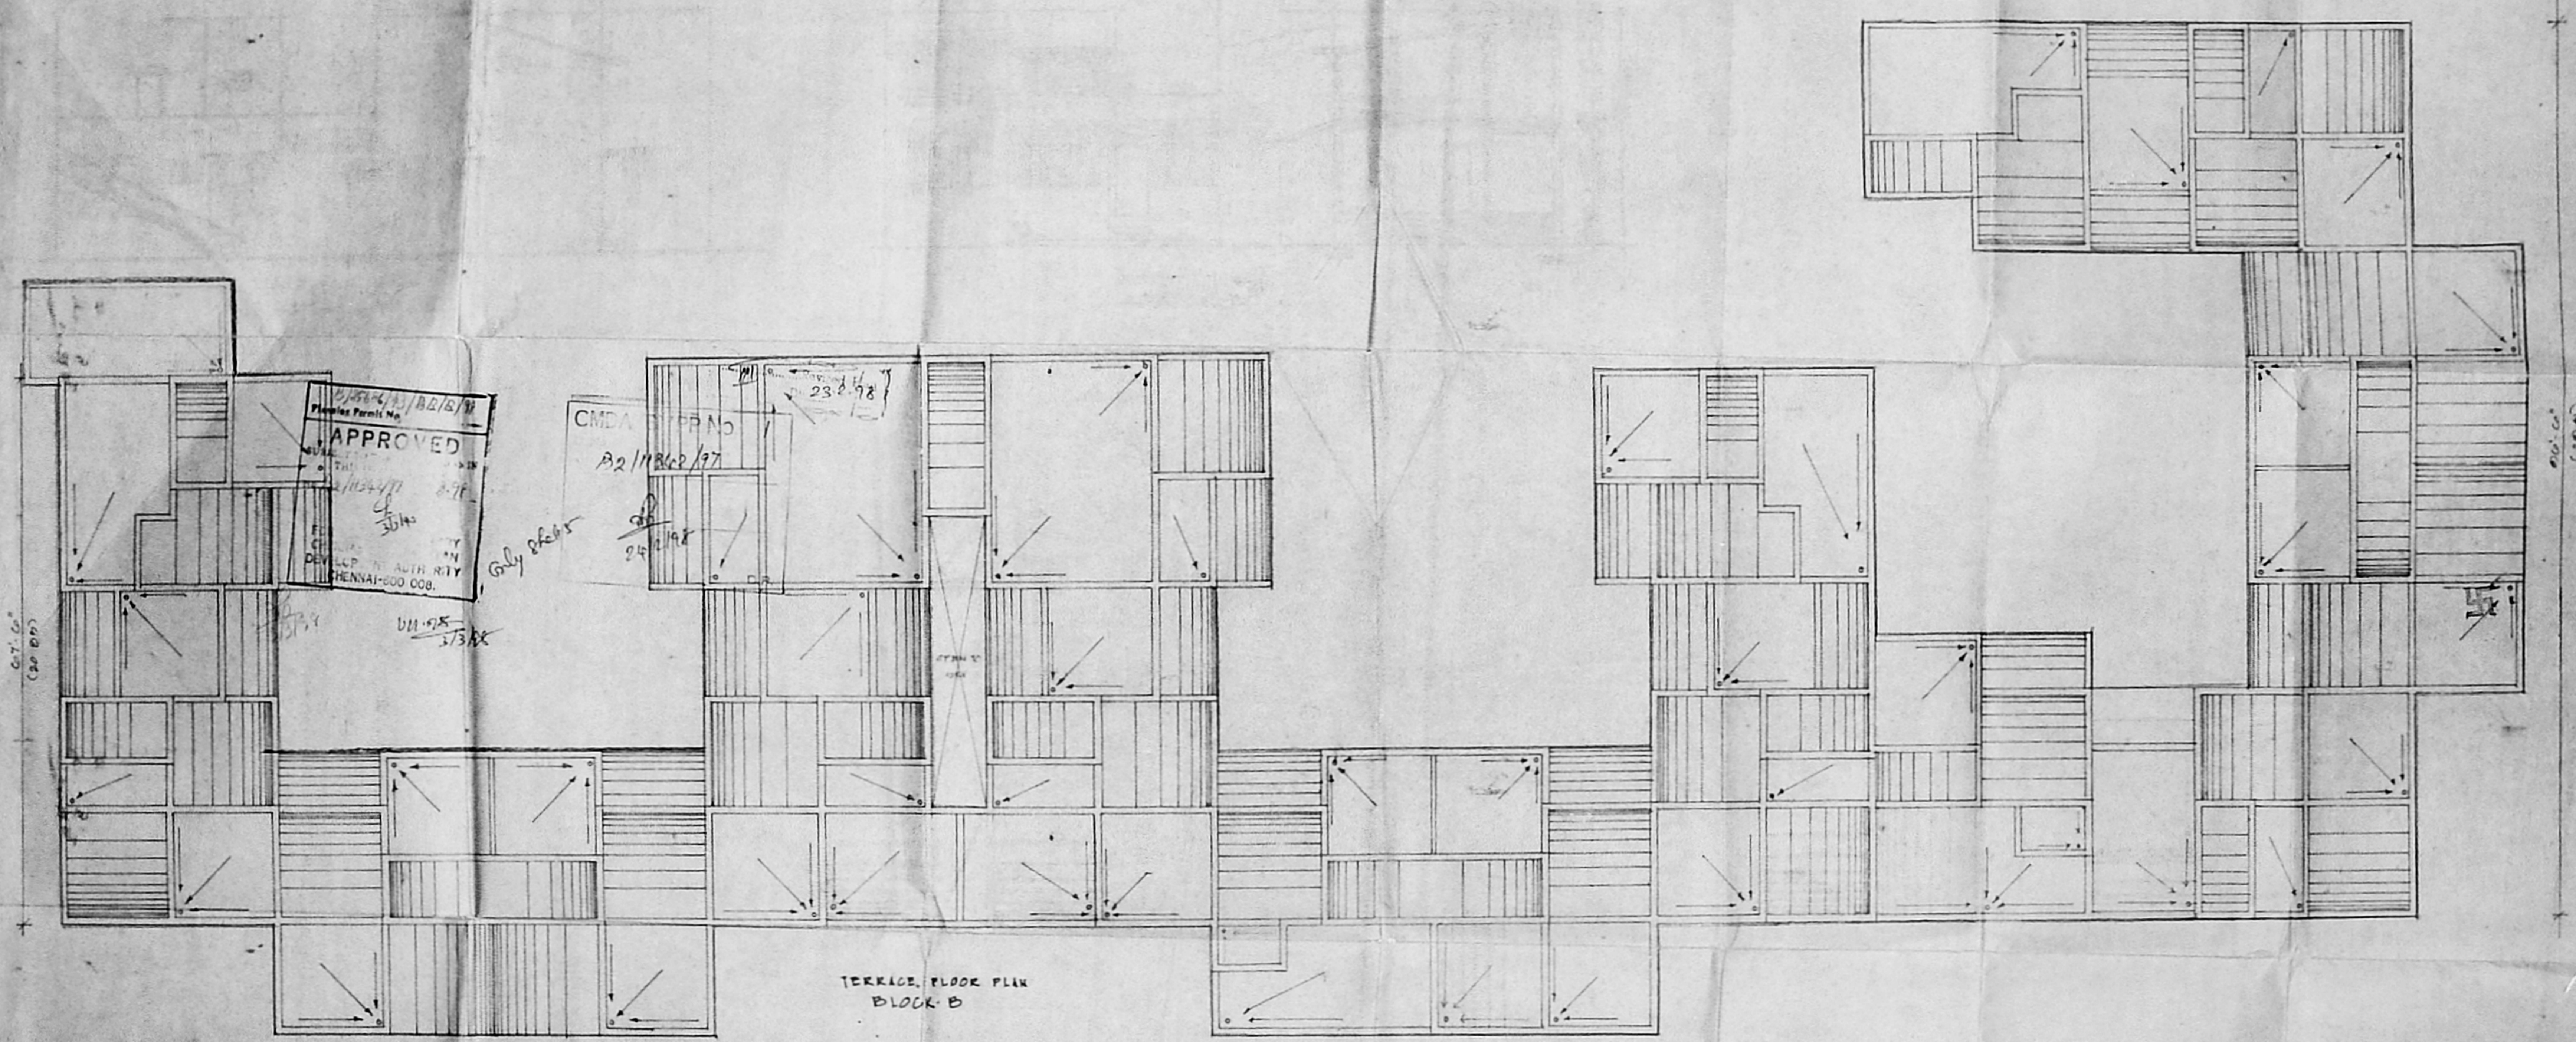

TERRACE FLOOR PLAN
BLOCK-B

204.0'
(60.47)

APPROVED
1/13/97
MAY 1997
DEVELOPER: SRI SATHI
CHENNAI-600 008

CMDA APPROVED
B2/Block/97
23.8.98

Guly 2/6/95
D.M. 2/3/98

| | SPECIFICATION |
|----------------|---|
| FOUNDATION | REINFORCED CONCRETE FOUNDATION WITH DAMP PROOF COURSE AND TERRACE TERRAZZO |
| WALL STRUCTURE | BRICK WORK IN CEMENT MORTAR WITH OUT LINING WITH FLAT JK SUPER ROOF |
| JOINTS | STEEL GLAZED WINDOWS AND LOUVERED TERRAZZO WOOD FRAMES WITH PAINTED FLUSH BUTTLE ENTRANCE MARK WOOD FRAMES AND WOOD VENEER FURNISHED FLOOR MARK |
| ELECTRICAL | CABLED WIRING IN P.V.C CONDUITS |

| LEGEND | ARCHITECTS | PROMOTER | TITLE |
|-------------------|--|---|--|
| REFURBED BUILDING | V. SP. SATHIYEL RAJA & ARCH. M. CA. CA/92/1486 REGISTERED ARCHITECT 14, K. K. CHURCH ROAD MADRAS, MADRAS-600 028 | BRIGHT ESTATES & INVESTMENTS (P) LTD MANAGING DIRECTOR | PLAN SHOWING THE REFURBED BUILDING AT 4-10, 10/2, 10/3, 10/4, 10/5, 10/6, PERUNGUDI VILLAGE, PERUNGUDI TOWN, TANGASPET MADRAS DISTRICT. BLOCK-B |
| WALL | | | SCALE: 1" = 60' (1:180) |
| ROOF | | | TERRACE FLOOR PLAN, ELEVATION AND SECTION |
| GENERAL LINE | | | |

