



KEY PLAN  
(not to scale)

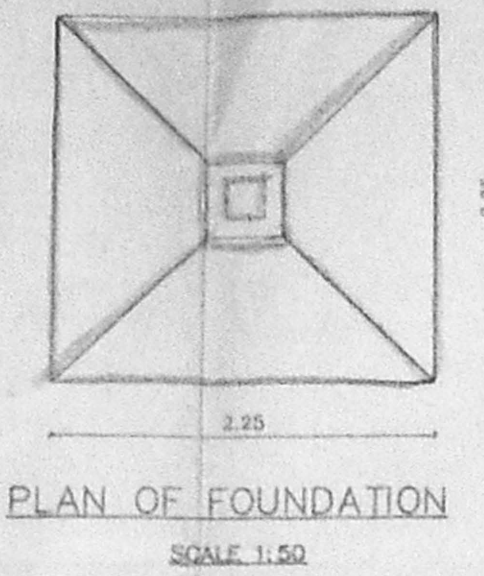


PLAN OF FOUNDATION  
SCALE 1:50

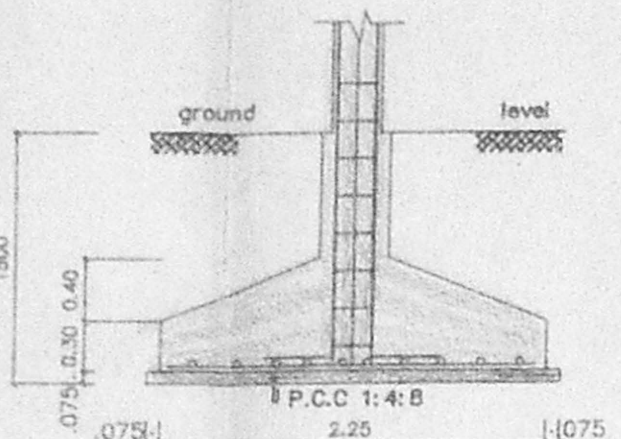


SECTION - XX


B/25562/4/1/MS/97  
 Planning Permit No. **APPROVED**  
 SUBJECT TO THE CONDITIONS IN THIS OFFICE LETTER.  
 82/14025/97 Date 2/1/97  
 FOR MEMBER SECRETARY  
 CHENNAI MUNICIPALITY  
 DEVELOPMENT AUTHORITY  
 CHENNAI-600 008.

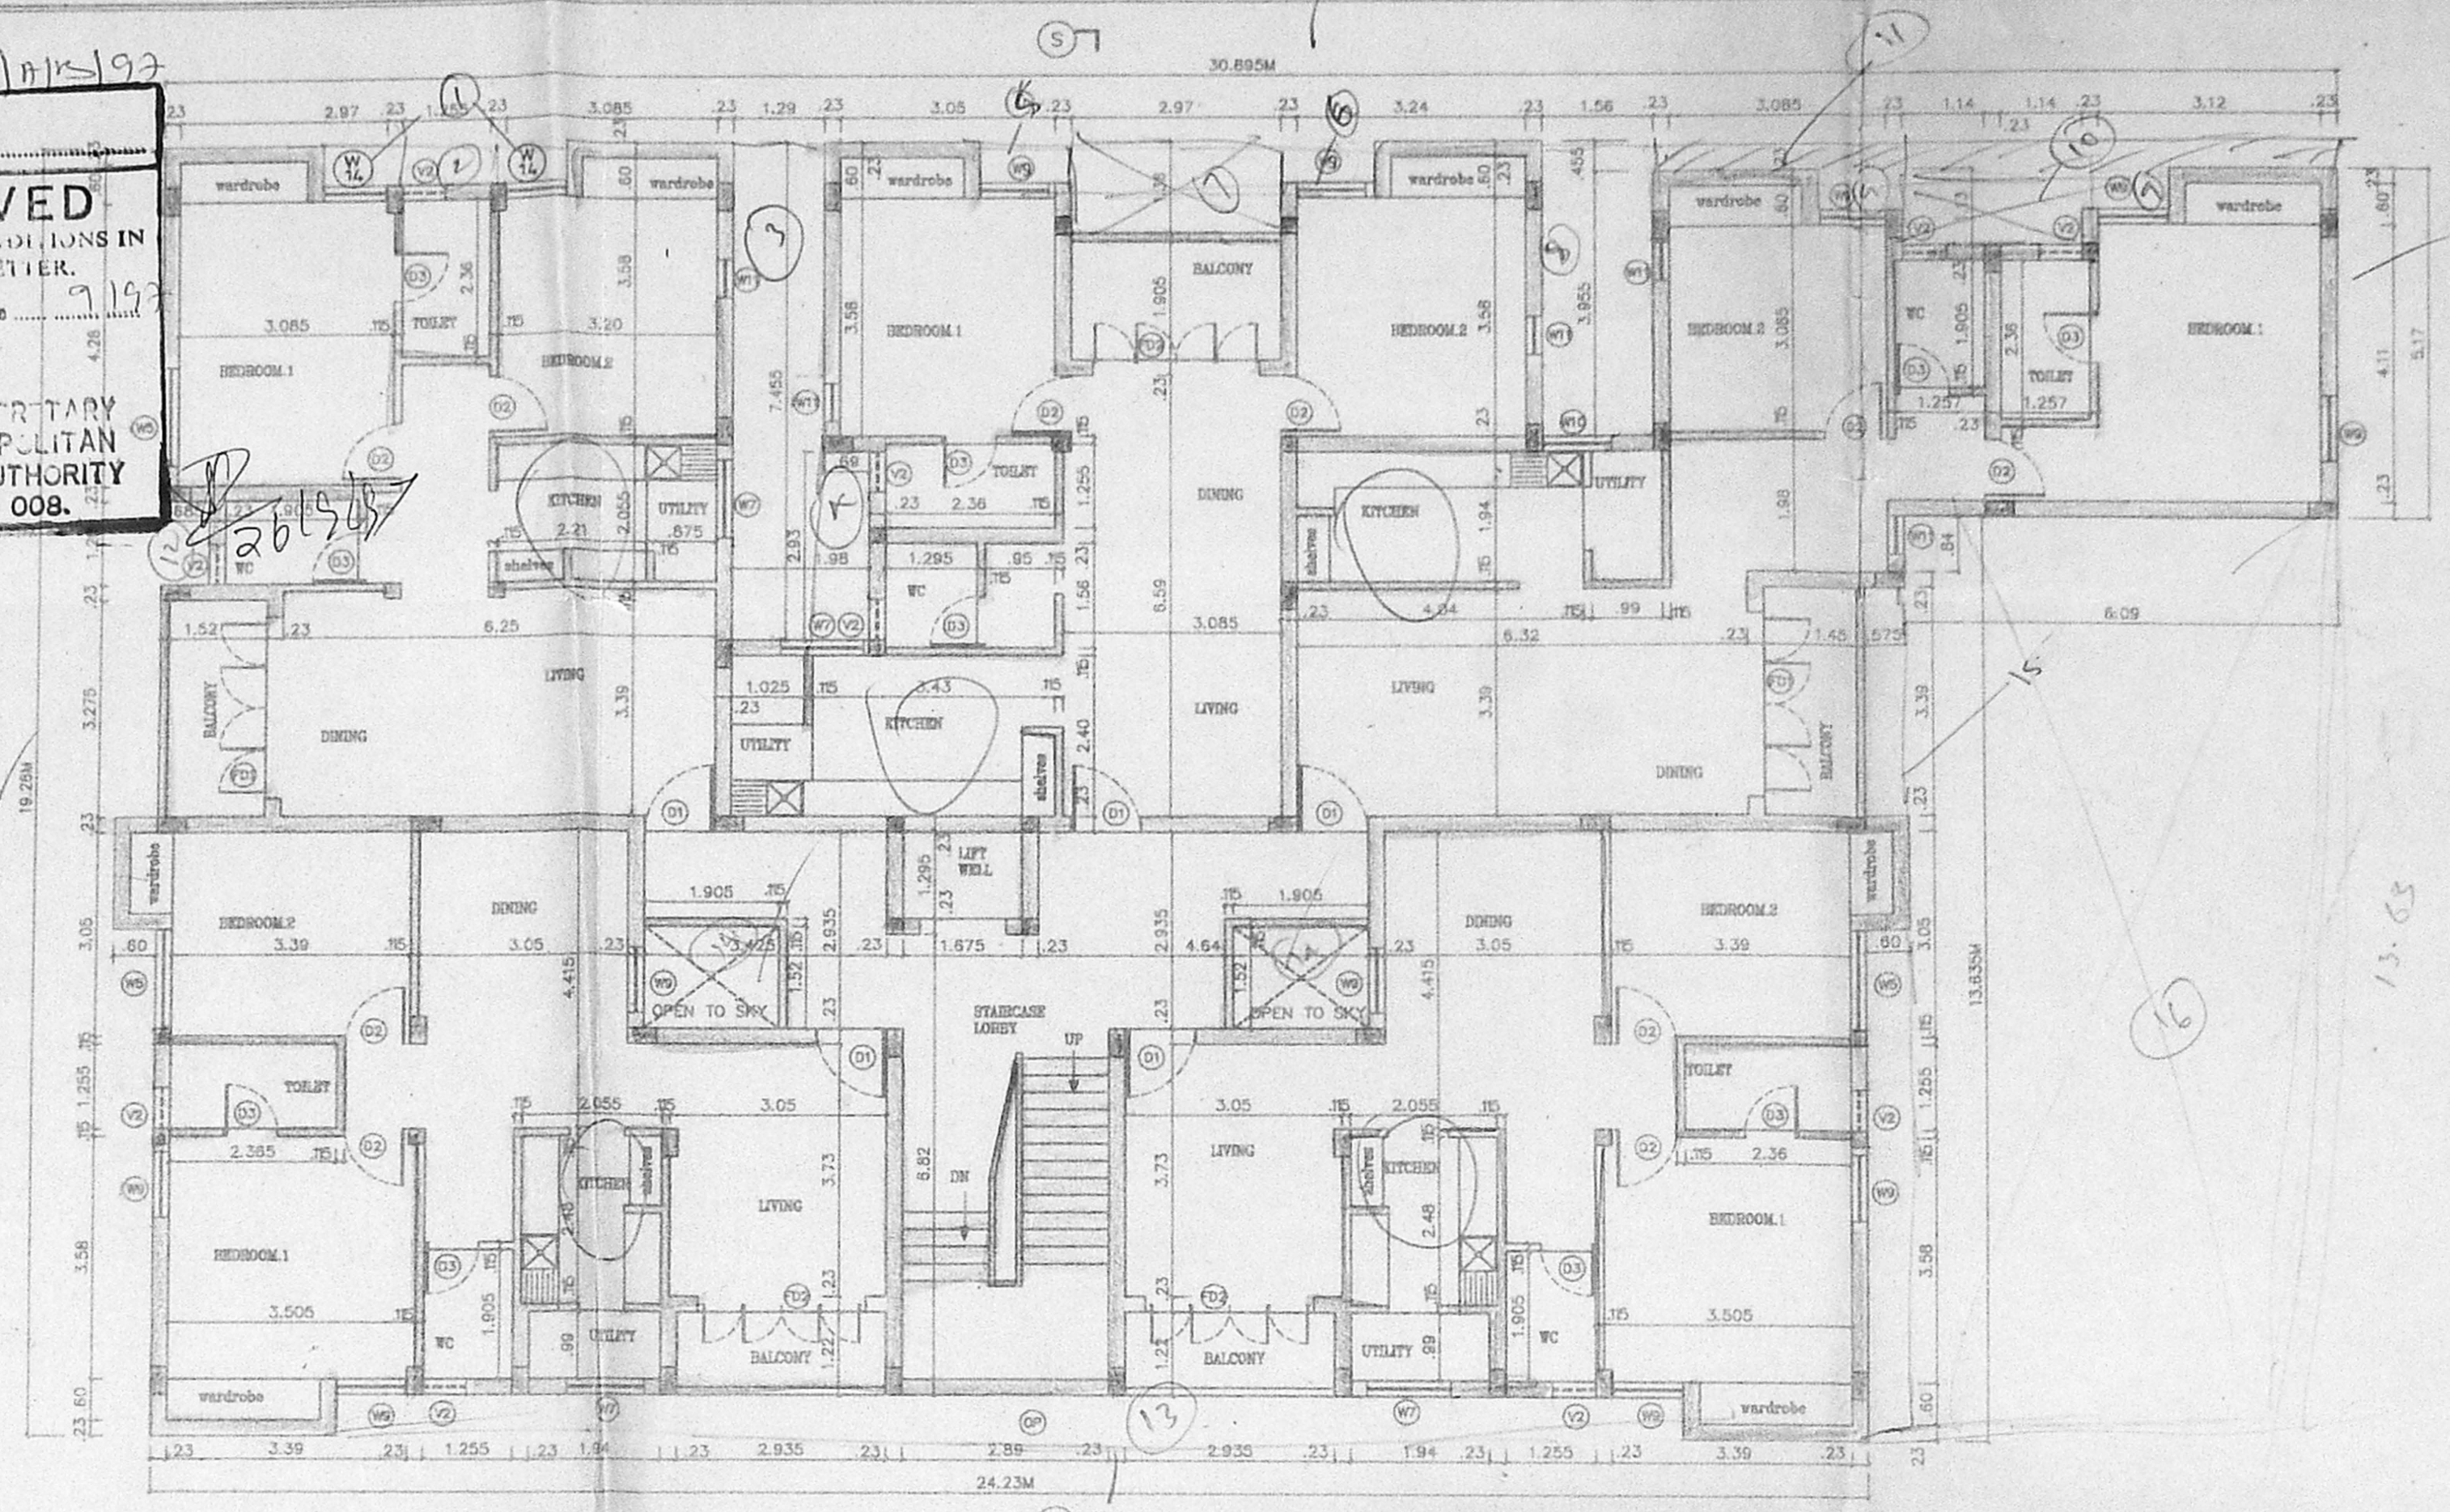


FIRST, SECOND & THIRD FLOOR PLAN  
(TYPICAL FLOOR PLAN)

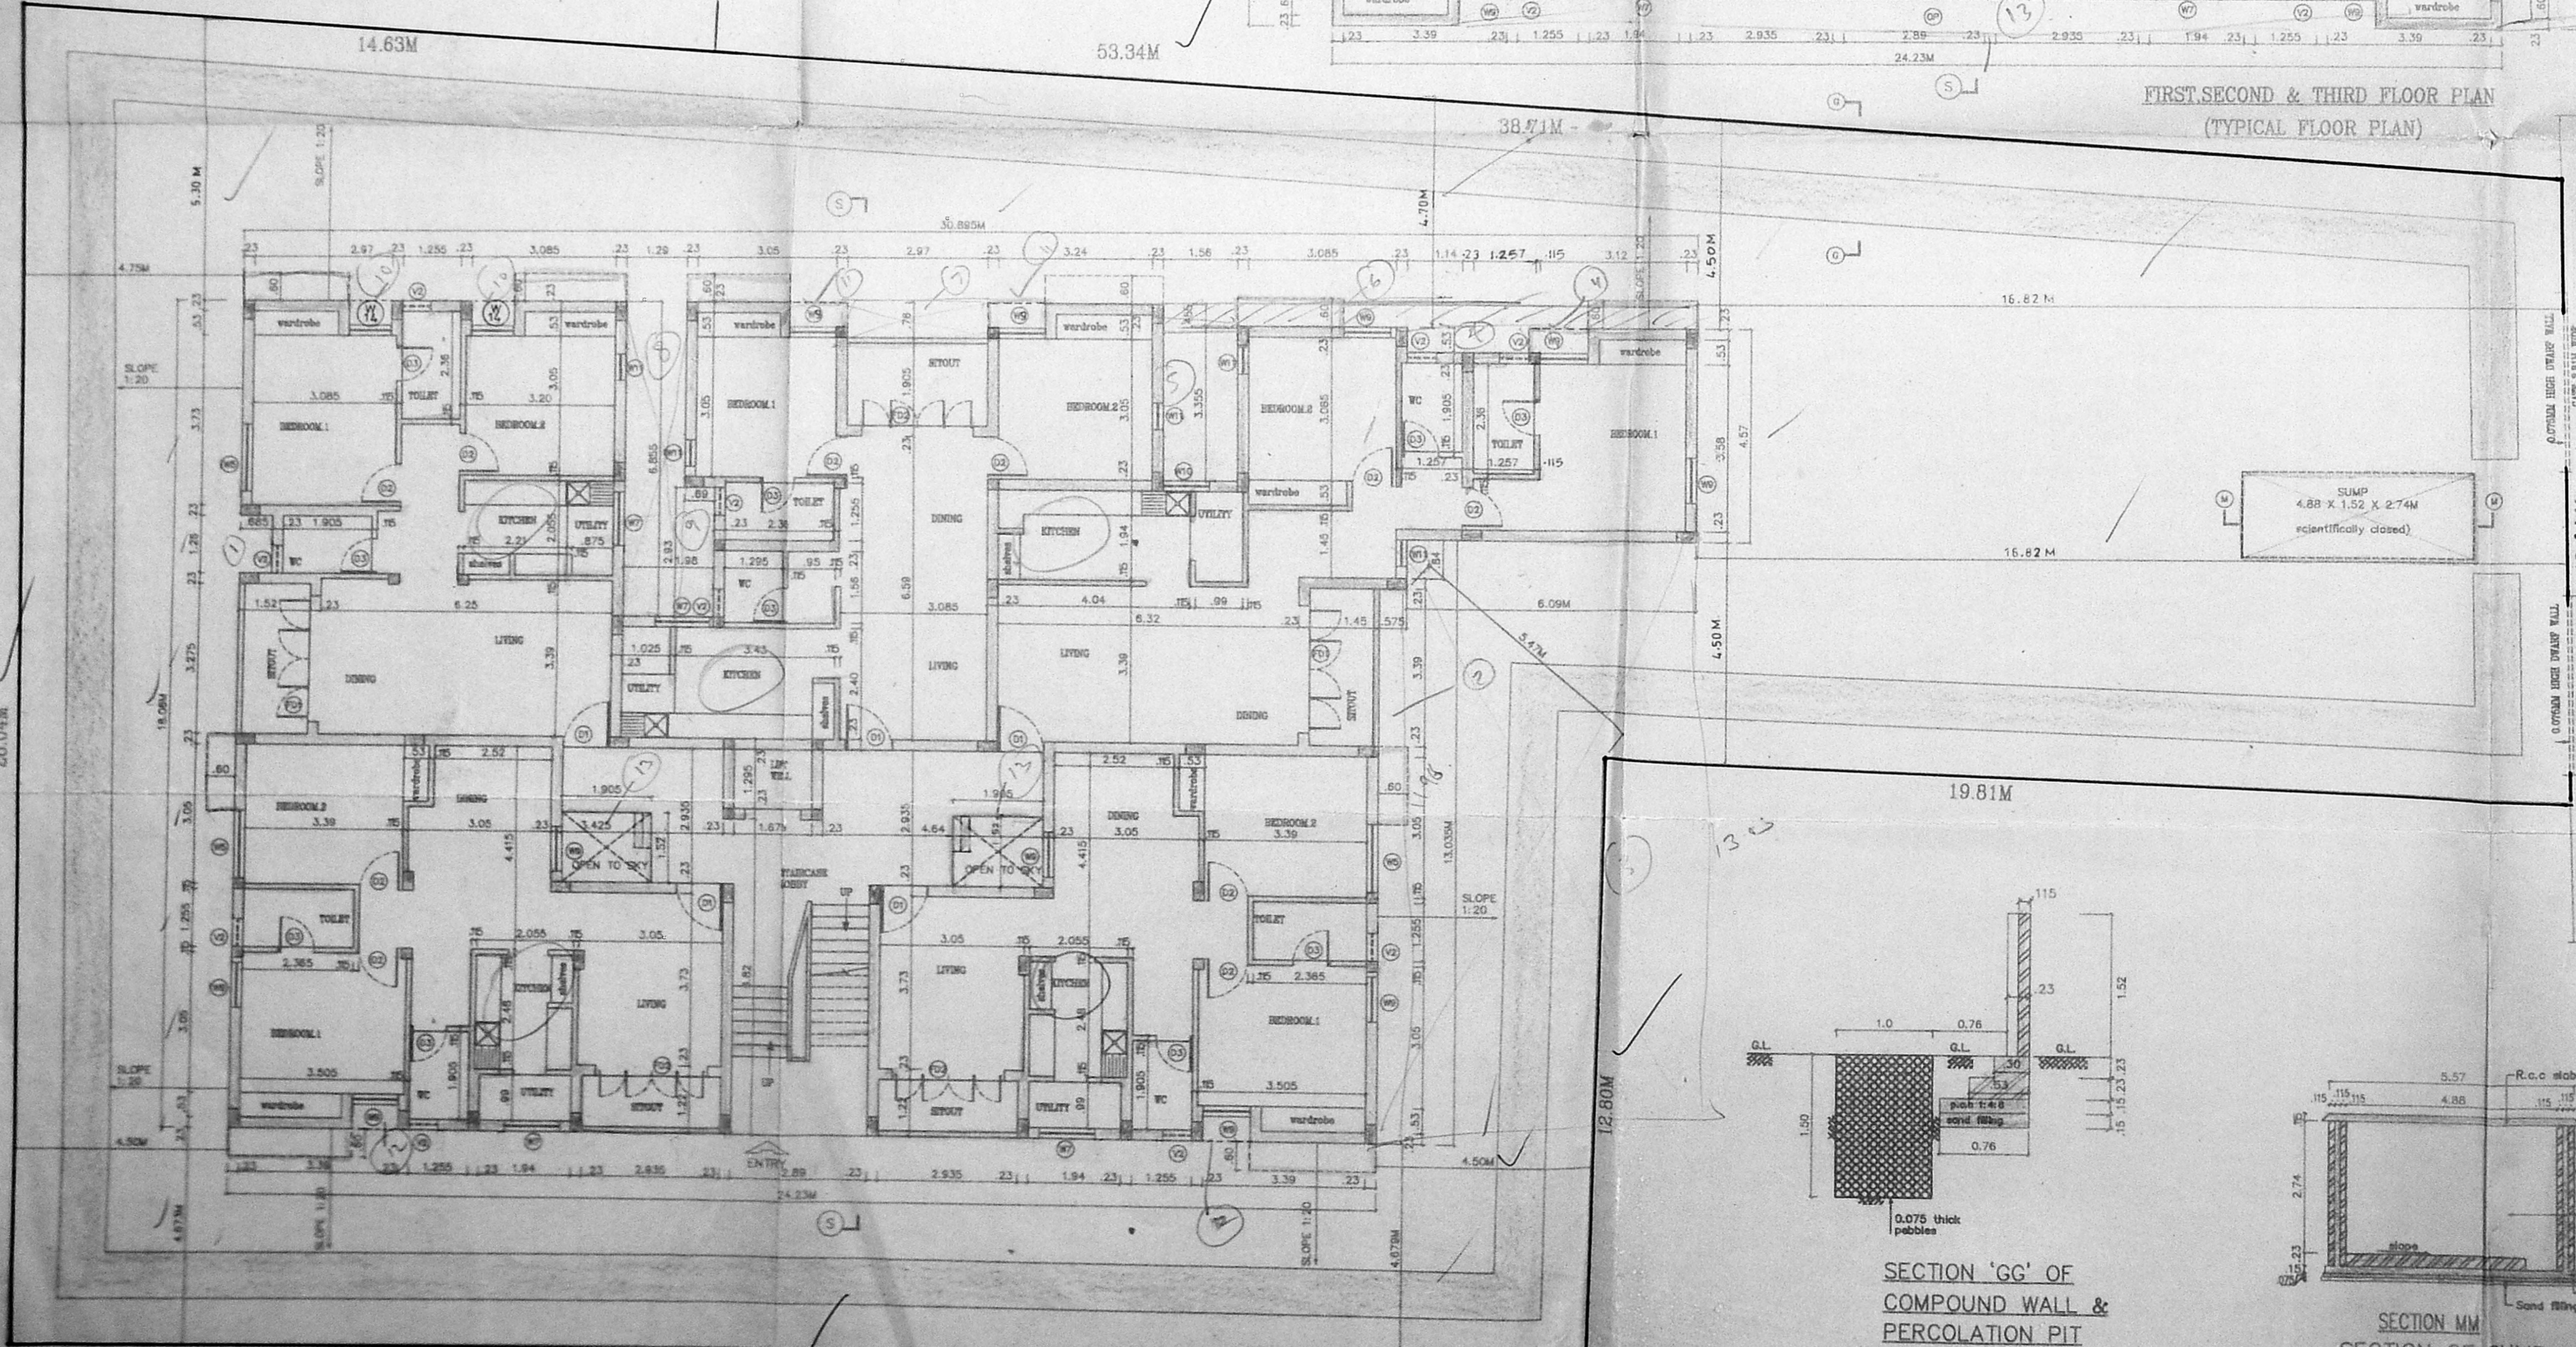

SITE CUM GROUND FLOOR PLAN

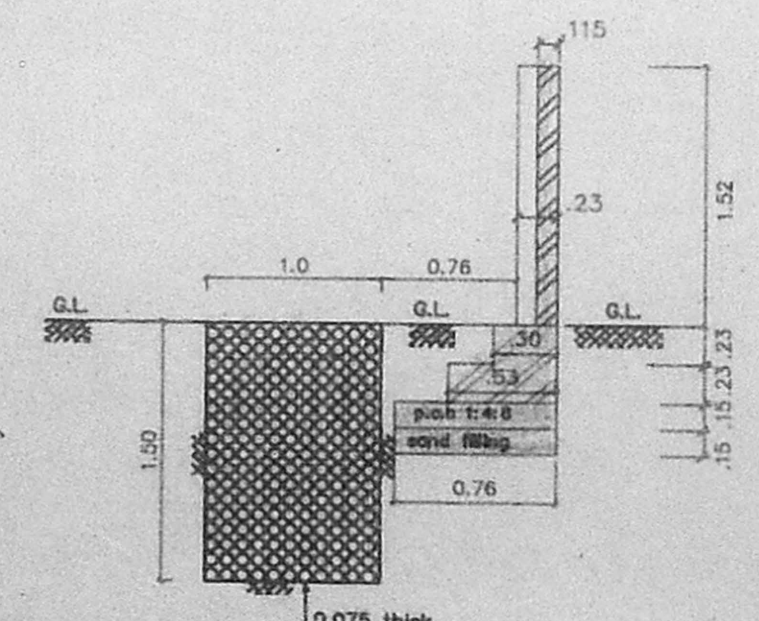

SECTION 'GG' OF  
COMPOUND WALL &  
PERCOLATION PIT  
SCALE 1:50

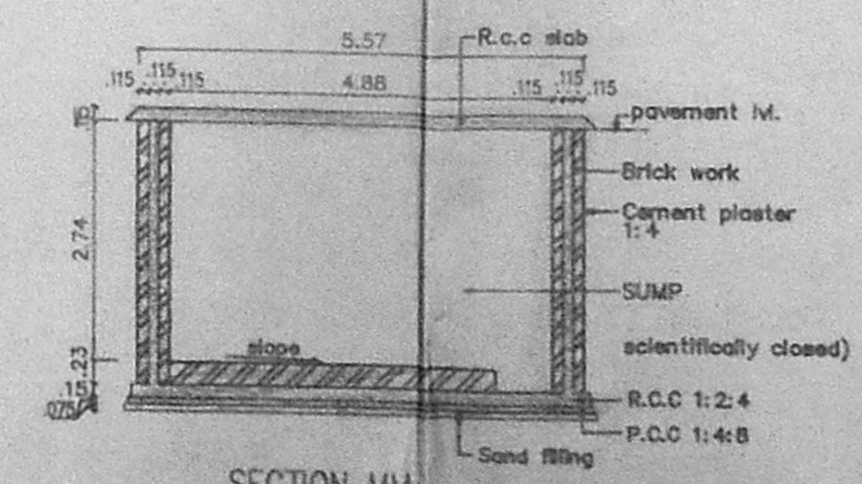

SECTION MM  
SECTION OF SUMP  
SCALE 1:50

LEGEND		
CODE	SIZE	DESCRIPTION
FD1	2.74 x 2.18	COUNTRY WOOD
FD2	2.36 x 2.18	COUNTRY WOOD FRAMED FRENCH DOOR
D1	1.00 x 2.18	TEAK WOOD FRAMED DOOR
D2	0.91 x 2.18	COUNTRY WOOD FRAMED SLUSH DOOR
D3	0.76 x 2.18	COUNTRY WOOD FRAMED FRENCH DOOR
W5	1.475 x 1.37	STEEL GLAZED WINDOW
W7	1.175 x 1.37	STEEL GLAZED WINDOW
W9	0.975 x 1.37	STEEL GLAZED WINDOW
W10	0.975 x 0.875	STEEL GLAZED WINDOW
W11	0.575 x 1.37	STEEL GLAZED WINDOW
V2	0.61 x 0.94	STEEL GLAZED VENTILATOR
OP	2.89 x 1.18	OPENING
W14	0.910 x 1.37	STEEL GLAZED WINDOW

SPECIFICATION	
SL.NO	DESCRIPTION
1.	P.C.C. 1:4:8 IN FOUNDATION
2.	SAND FILLING IN FOUNDATION
3.	BRICK WORK IN C.M. 1:6
4.	R.C.C. WORK FOR SLABS, LINTELS & BEAMS ETC.,
5.	PLASTERING IN C.M. 1:5 EXTERNAL & 1:4 INTERNAL
6.	MOSAIC TILED FLOORING.
7.	WEATHERING COURSE OF BRICK JELLY LIME CONC.
8.	CONCRETE BLOCK FILLING.

AREA STATEMENT	
PLOT AREA	1,206.345 M <sup>2</sup>
BUILT UP AREA	1802.46445 M <sup>2</sup>

COLOUR INDEX	
PROPOSED CONSTRUCTION	
BOUNDARY OF SITE	
ROAD	

R.No	DATE	REVISIONS	INITIAL
1	27-12-95	1:100	D

DRG No.	DATE	SCALE	REV	FILE	DRN. BY	CHD.
1 800 224M	27-12-95	1:100	0	RASKA RASICORI	S.M.	

PROPOSED CONSTRUCTION OF FLATS  
 AT T.S-NO: 4/1 & 4/2, REDDYKUPPAM  
 ROAD, WEST MAMBALAM,  
 MADRAS - 600 033.  
 BLOCK NO:- 31,  
 TALUK:- MAMBALAM - GUNDI,  
 DIV NO:- 134,  
 ZONE NO:- IX,  
 VILLAGE:- WEST MAMBALAM.

**M. SURESH**  
 B.E., M.E., CIVIL  
 Licensed Civil Engineer  
 Licensed Surveyor - Class I

LICENSED SURVEYOR L.S.NO.306 98/97

**P.O.A. AGENT**


OWNER'S SIGNATURE








07C

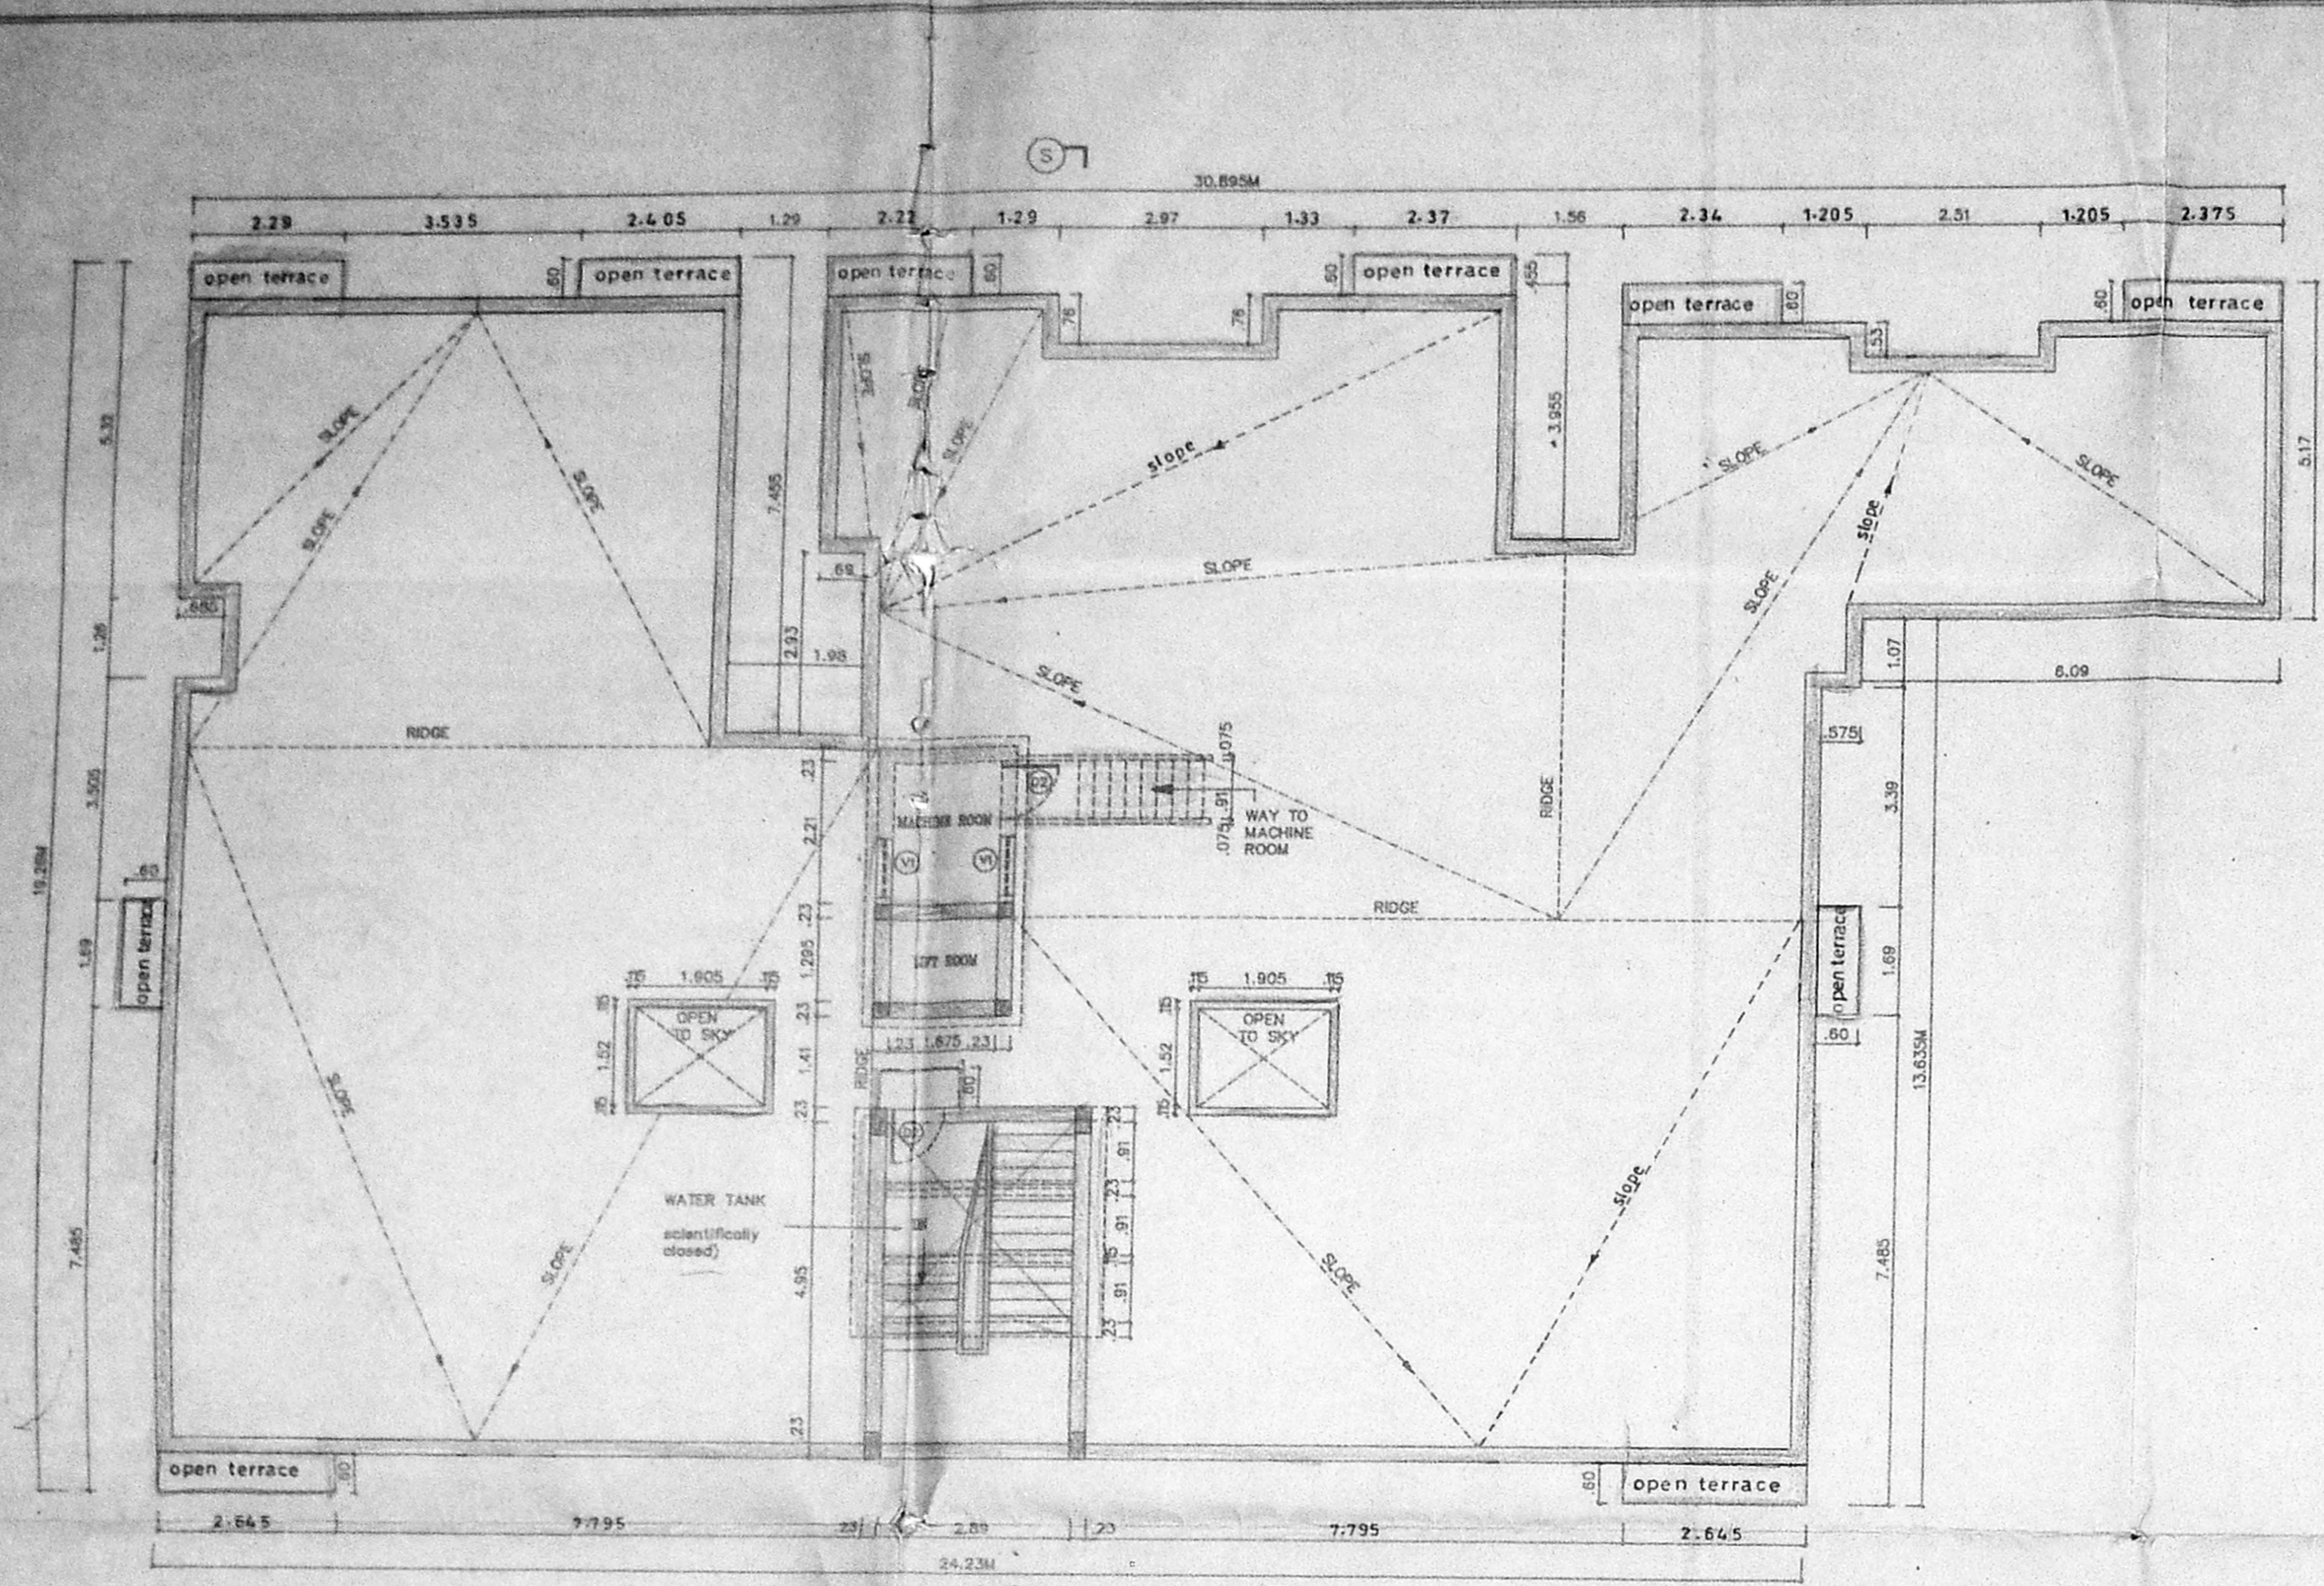

TERRACE FLOOR PLAN

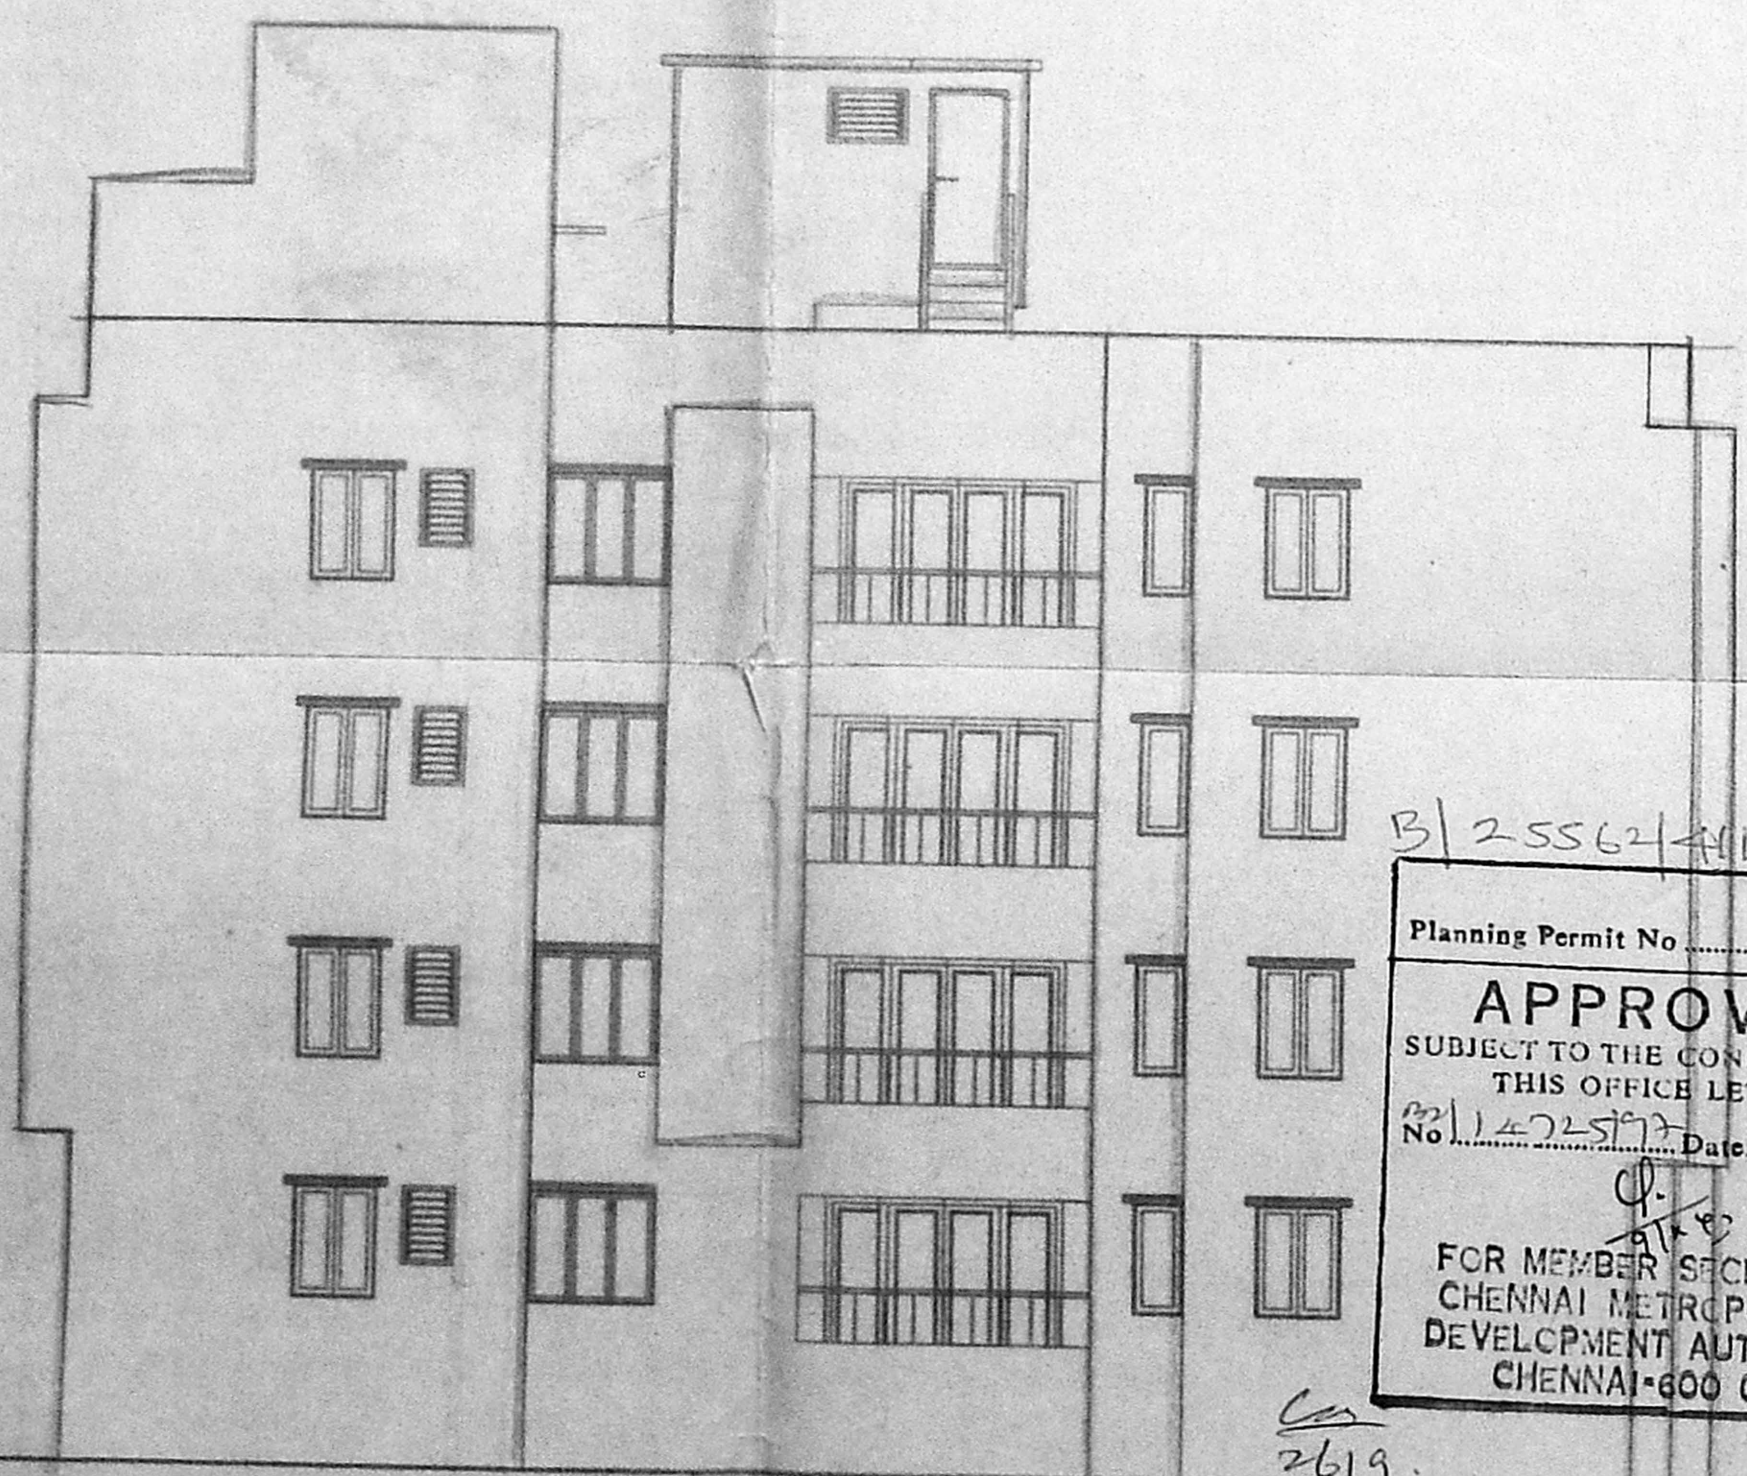


FRONT SIDE ELEVATION

B/255624/11/10/97  
 Planning Permit No. **APPROVED**  
 SUBJECT TO THE CONDITIONS IN THIS OFFICE LETTER.  
 No. 147577 Date 9/97  
 FOR MEMBER SECRETARY  
 CHENNAI METROPOLITAN  
 DEVELOPMENT AUTHORITY  
 CHENNAI-600 008.

2619

2619/57

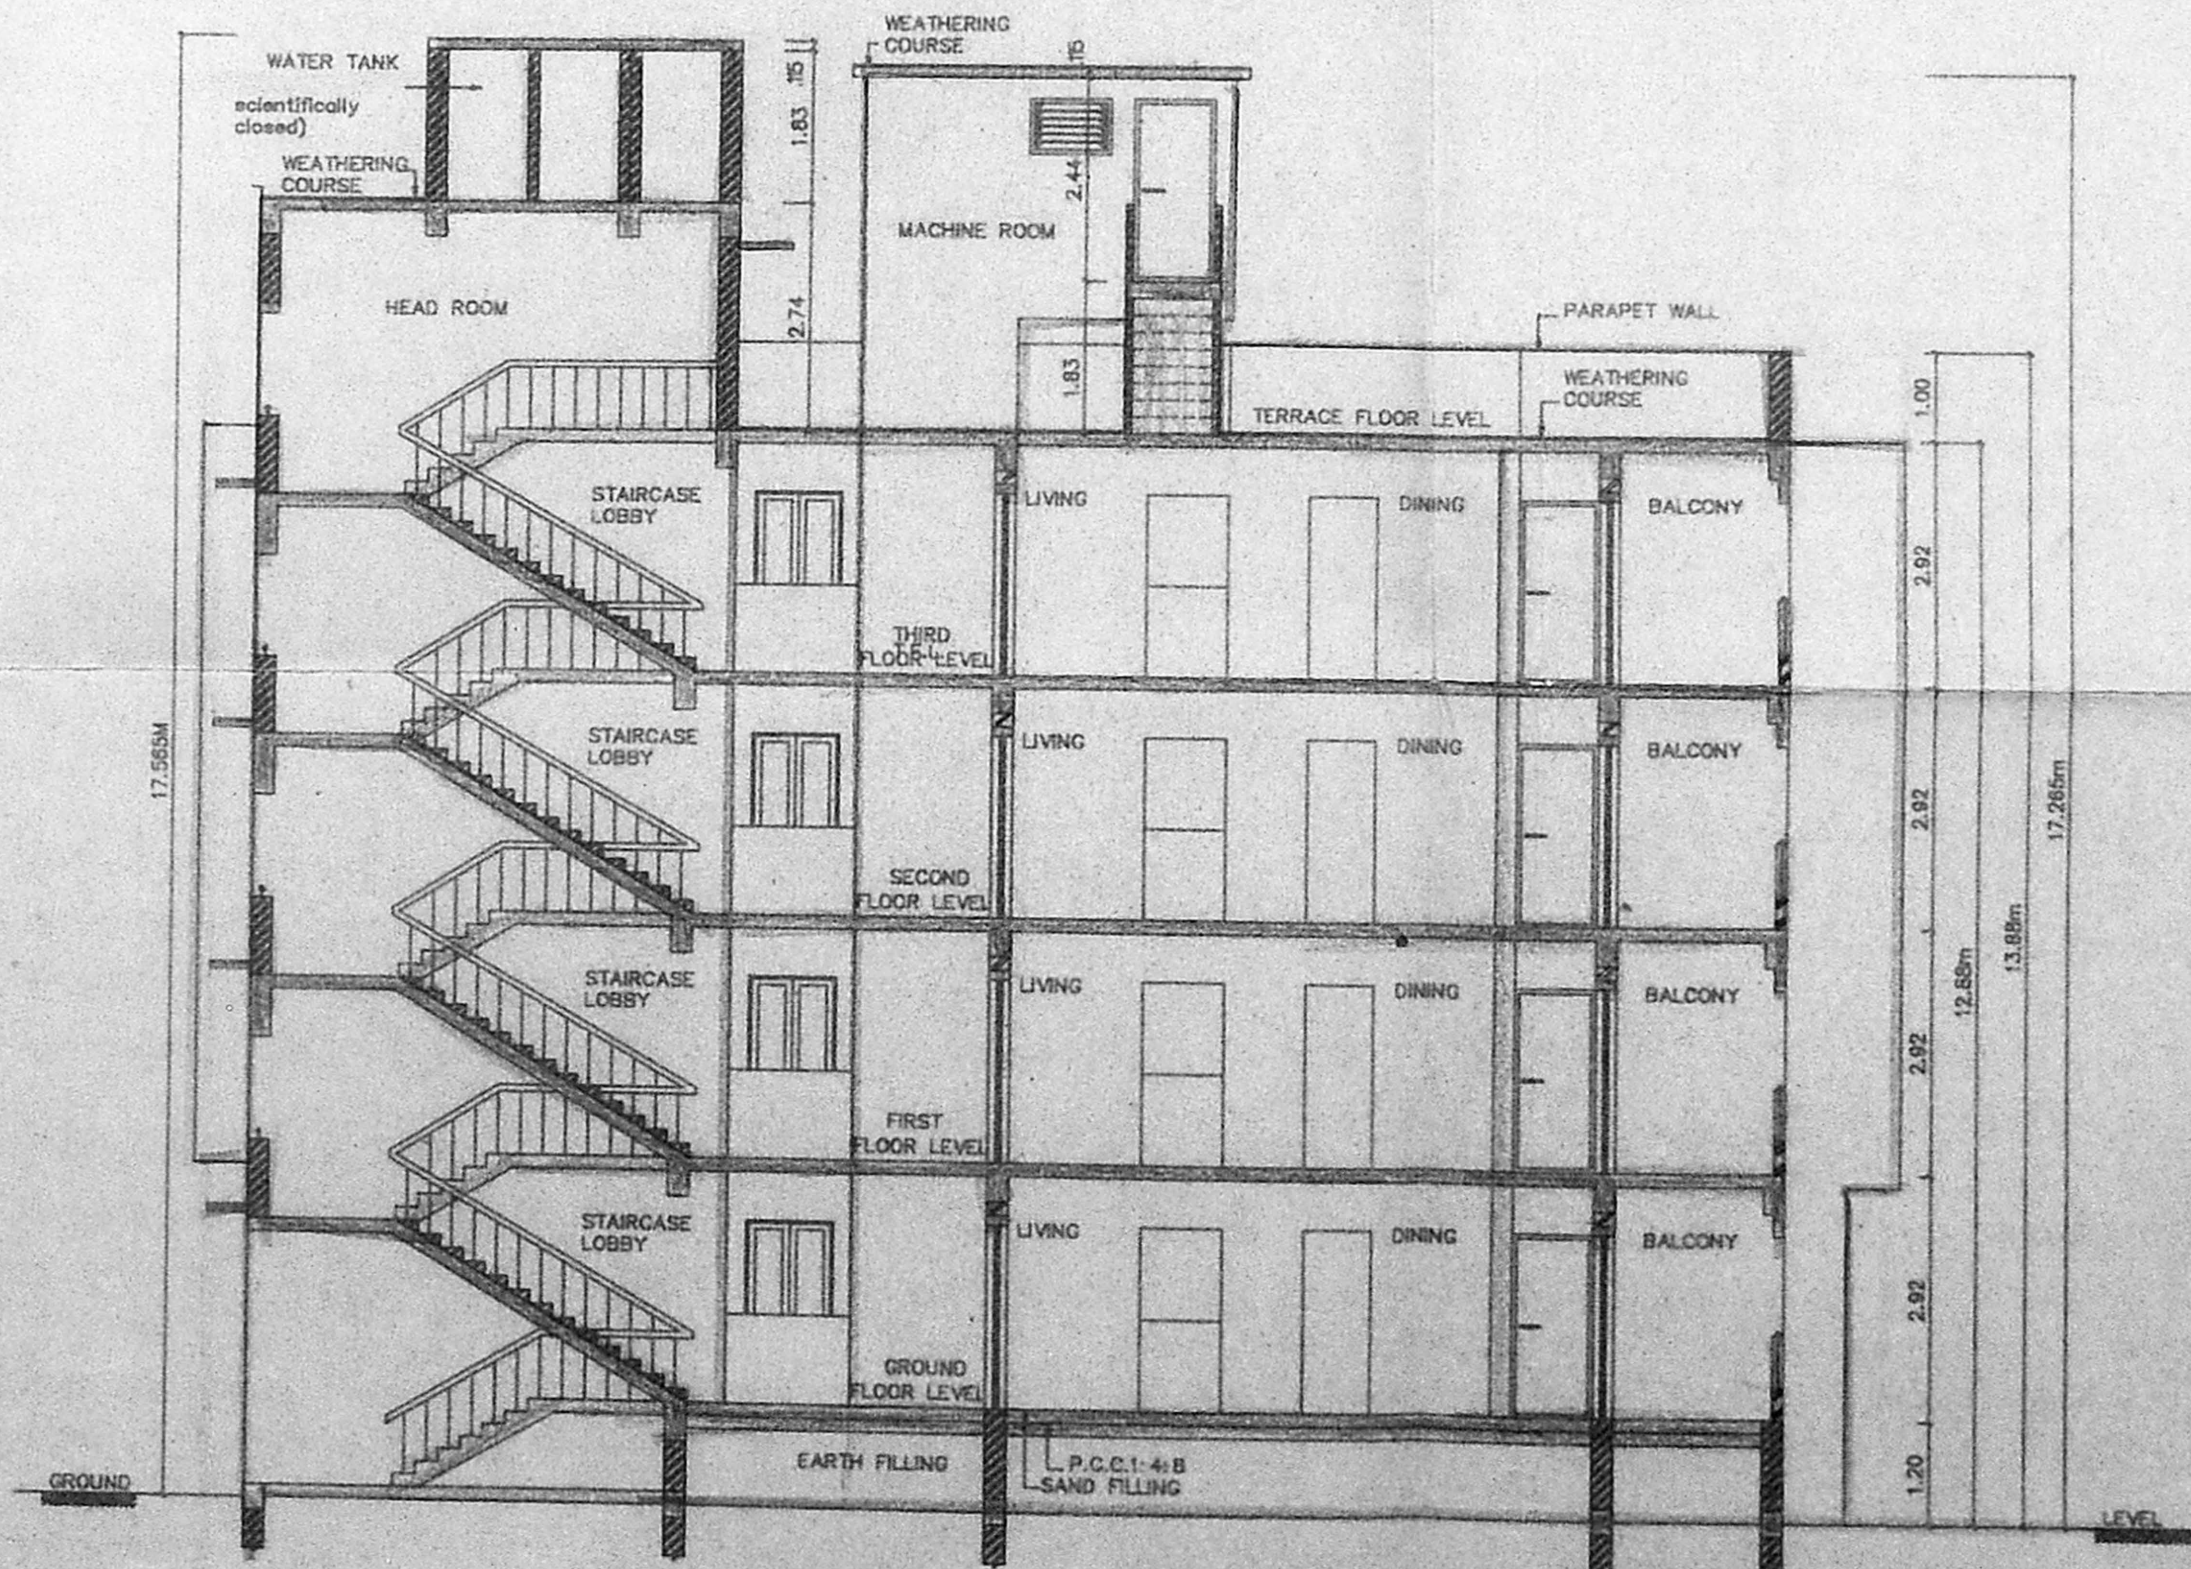

SECTION - 'SS'

LEGEND		
CODE	SIZE	DESCRIPTION
D2	0.91 x 2.18	COUNTRY WOOD FRAMED FLUSH DOOR
V1	0.91 x 0.86	
OP	2.89 x 1.18	

CMDA (B)/PP No. 1  
 C.No. 147577  
 Assf  
 Scrutiny  
 P.A. *[Signature]*  
 SPECIFICATION *[Signature]*

SPECIFICATION	
SL.NO	DESCRIPTION
1.	P.C.C. 1:4:8 IN FOUNDATION
2.	SAND FILLING IN FOUNDATION
3.	BRICK WORK IN C.M. 1:6
4.	R.C.C. WORK FOR SLABS, UNTELS & BEAMS ETC.
5.	PLASTERING IN C.M. 1:5 EXTERNAL & 1:4 INTERNAL
6.	MOSAIC TILED FLOORING.
7.	WEATHERING COURSE OF BRICK JELLY LIME CONC.
8.	CONCRETE BLOCK FILLING.

COLOUR INDEX

PROPOSED CONSTRUCTION

R.No	DATE	REVISIONS	INITIAL

1 801 224M	27-12-95	1:100	0	RASKA	RASIOR2	S.M.	<i>[Signature]</i>
DRG No:	DATE	SCALE	REV	FILE	DRN BY:	CHD.	

PROPOSED CONSTRUCTION OF FLATS  
 AT T.S. NO 4/1 & 4/2, REDDYKUPPAM  
 ROAD, WEST MAMBALAM,  
 MADRAS - 600 033.  
 BLOCK NO:- 31,  
 TALUK:- MAMBALAM - GUINDY,  
 DIV. NO:- 134,  
 ZONE NO:- IX,  
 VILLAGE:- WEST MAMBALAM.

*[Signature]*  
 LICENSED SURVEYOR  
 L.S. NO: 308 96/57

*[Signature]*  
 P.O. AGENT

OWNER'S SIGNATURE

