



PLAN SHOWING THE PROPOSED BUILDING IN PLOT N^o 1
 BLOCK N^o 49, T.S. N^o 15/1, KODAMBAKKAM VILLAGE ASHOK NAGAR,
 CHENNAI

SCALE 1"=8'0"


8/25709/66/98
 Planning Permit No. 3198
APPROVED
 SUBJECT TO THE CONDITIONS IN
 THIS OFFICE LETTER.
 No. 14727/97 Date 31/9/98
 FOR MEMBER SECRETARY
 CHENNAI METROPOLITAN
 DEVELOPMENT AUTHORITY
 CHENNAI-600 008.

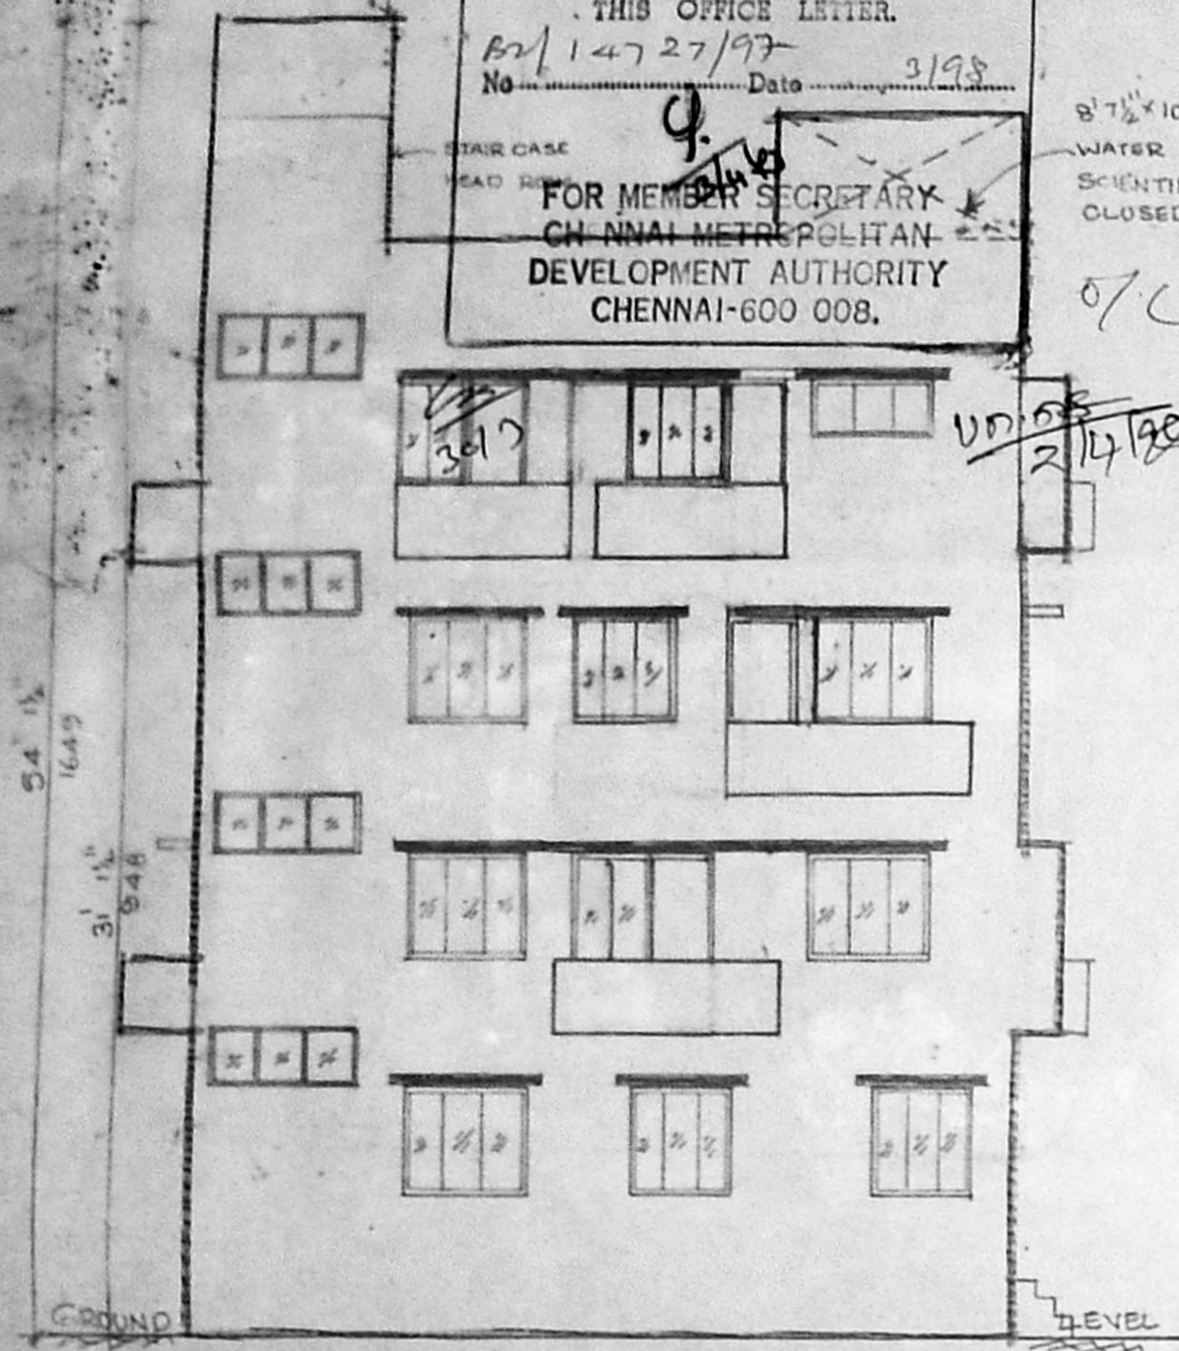


FRONT ELEVATION

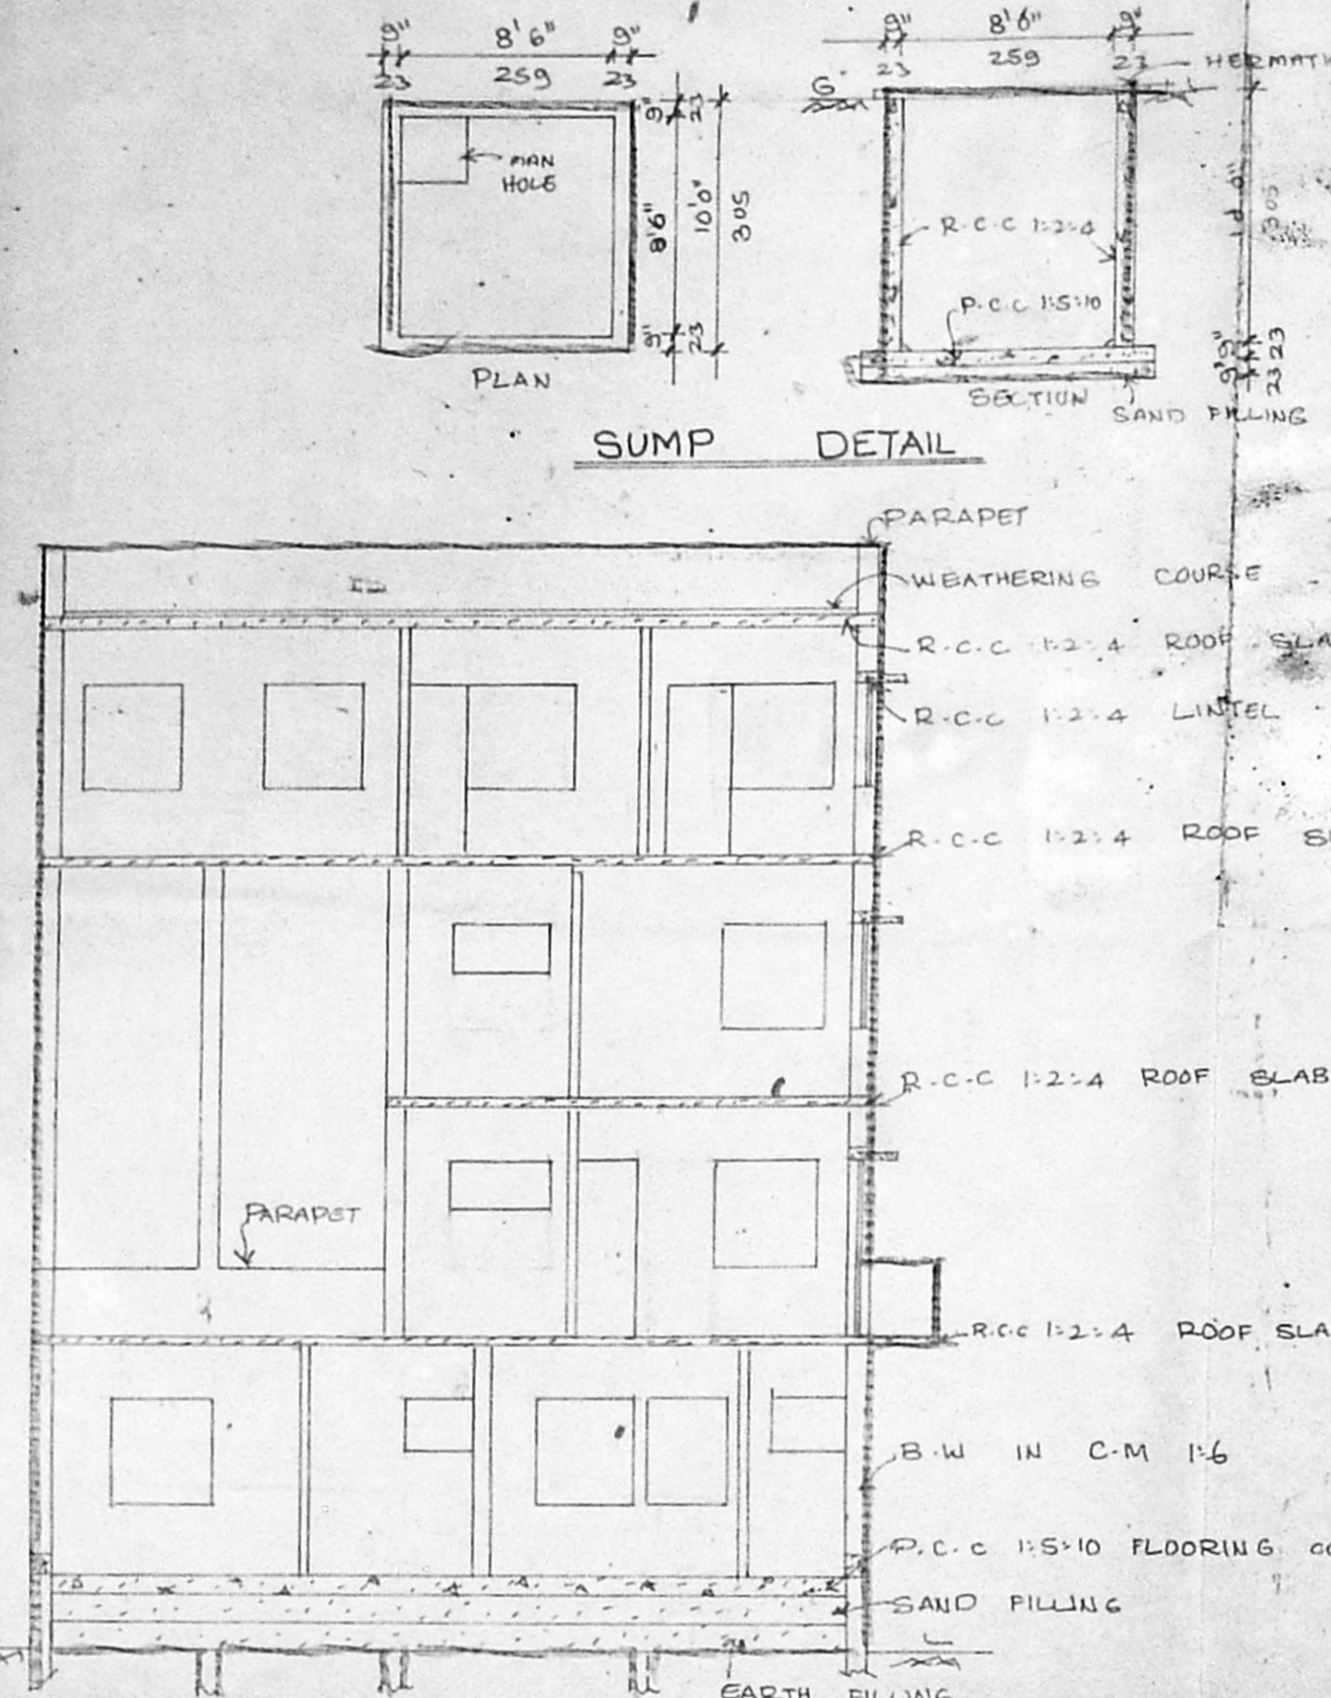


SECTION AT AB

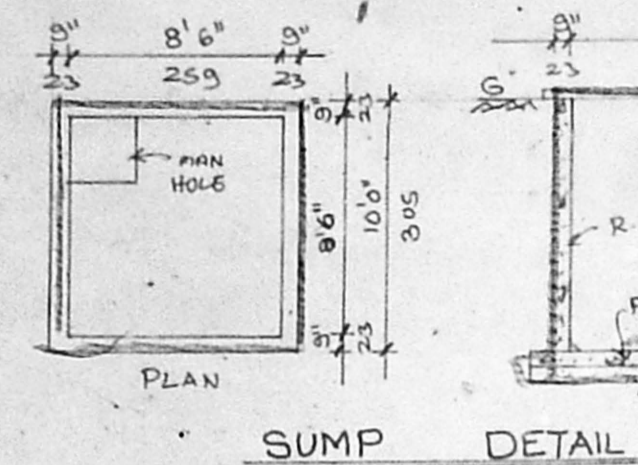


SUMP DETAIL

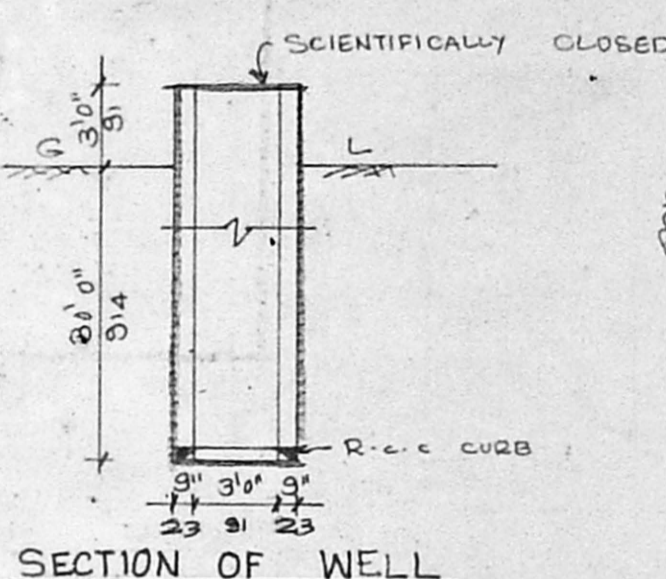


SECTION OF WELL

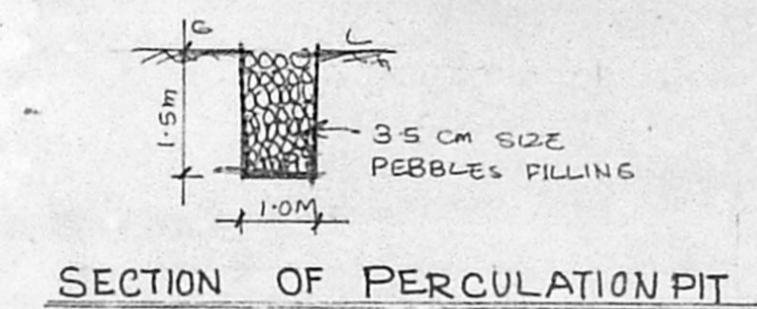

SECTION OF PERCOLATION PIT

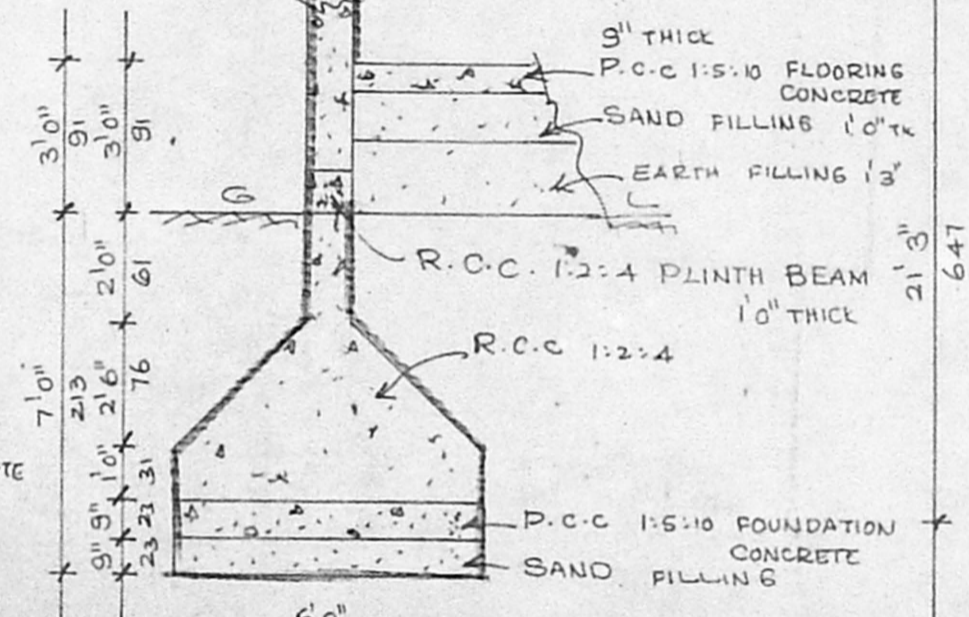


COLUMN FOUNDATION DETAIL

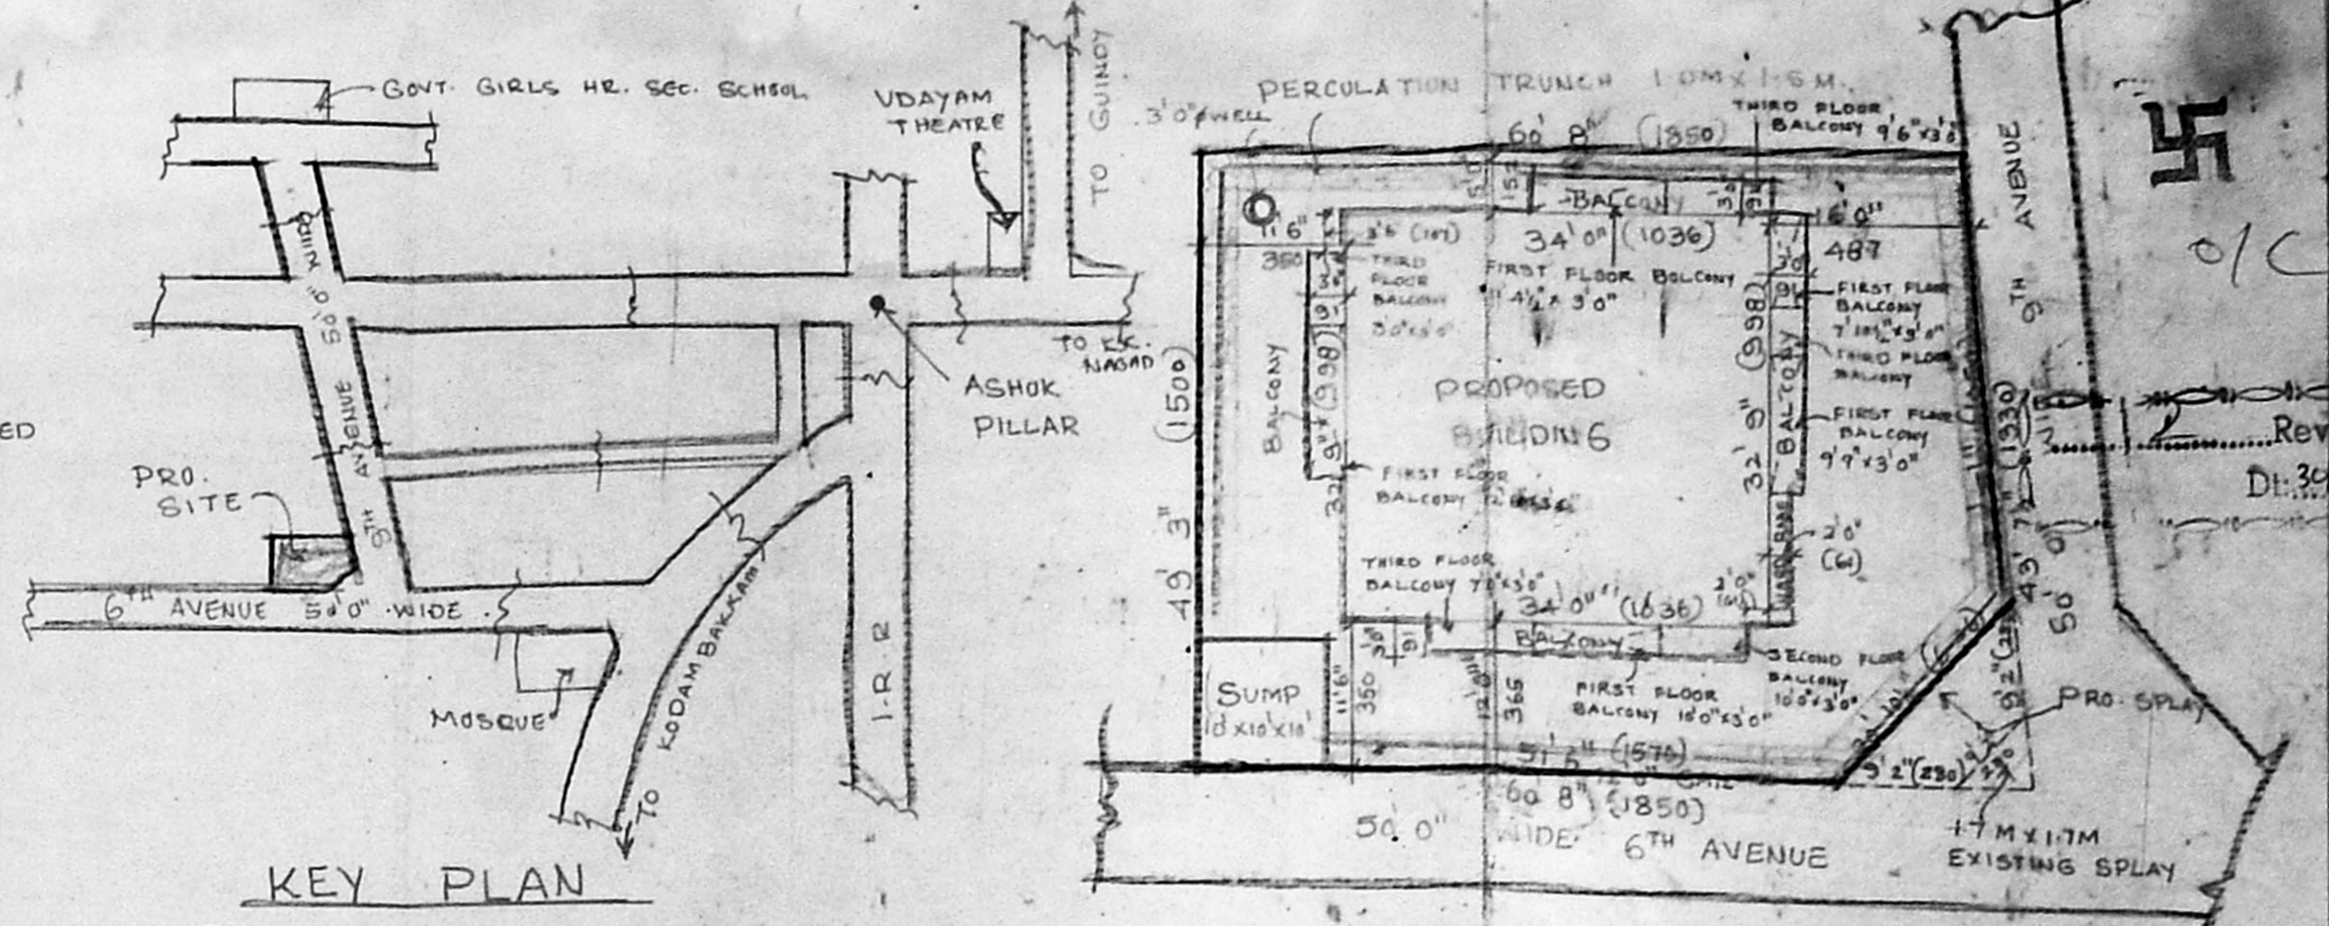


KEY PLAN
 SCALE: NOT TO SCALE


SITE PLAN
 CMDA (B)/PP NO. 1
 C.N. 132-14727/97

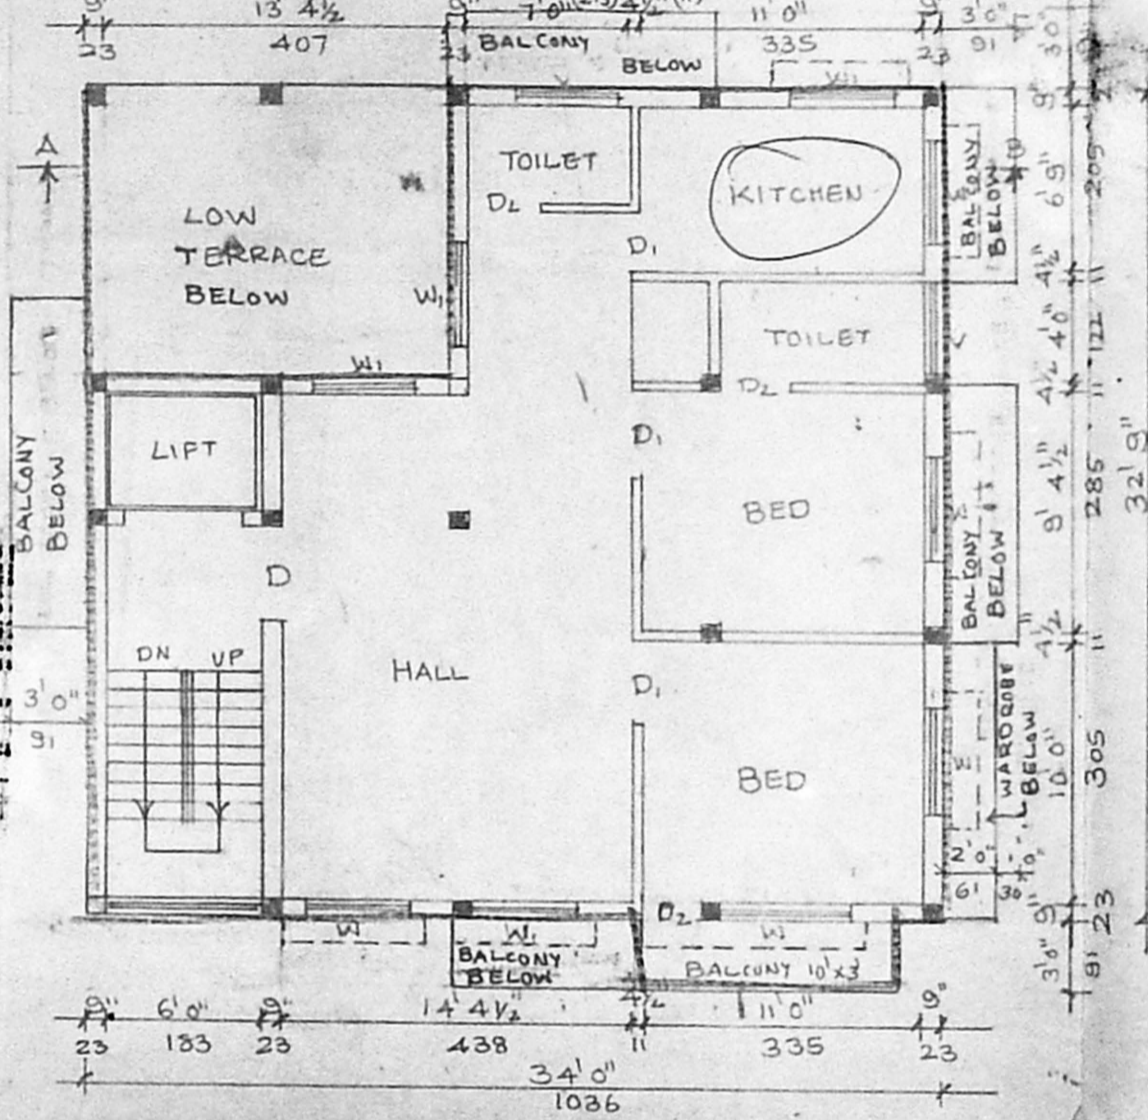


SECOND FLOOR PLAN

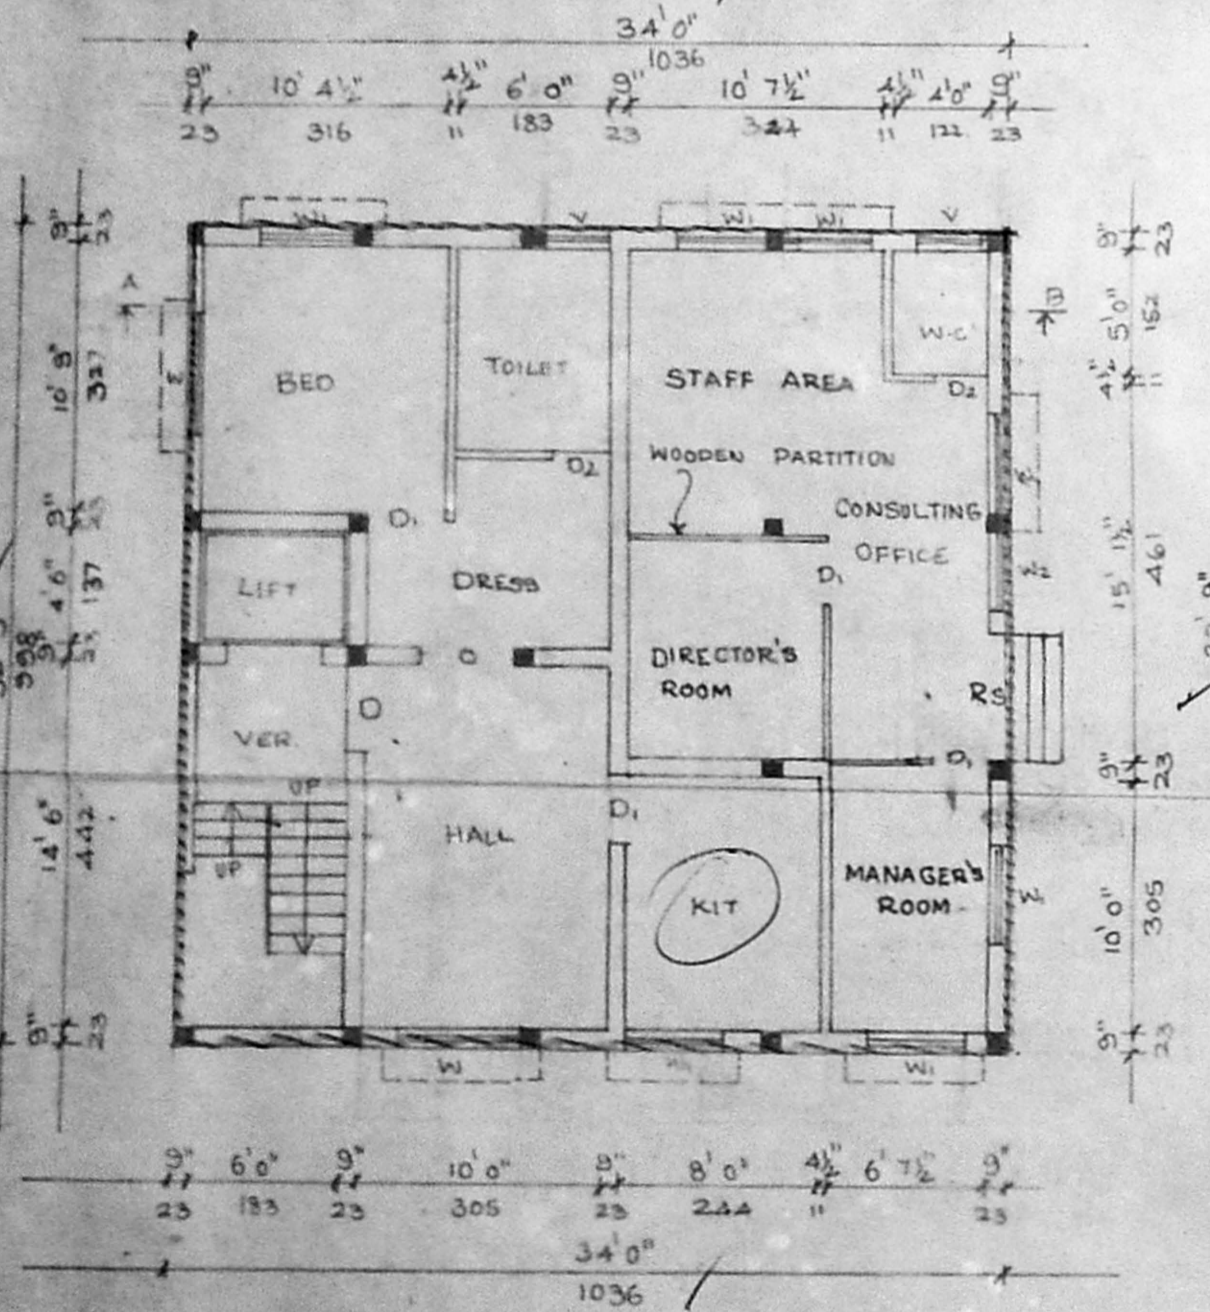


GROUND FLOOR PLAN

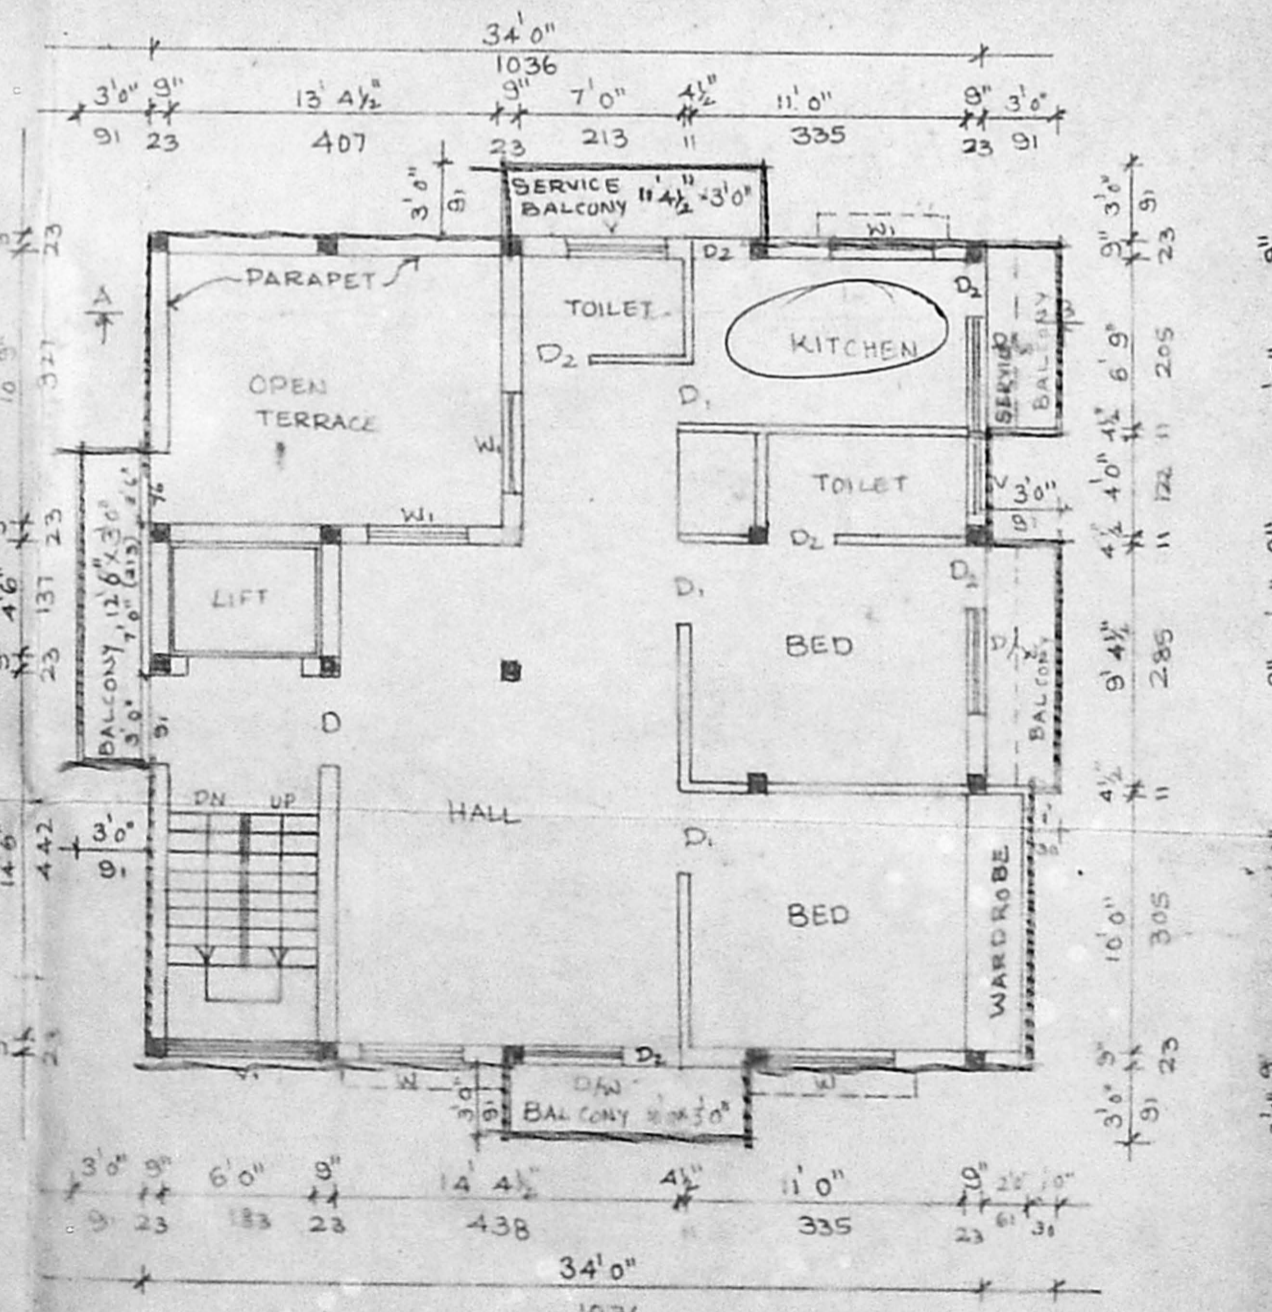

FIRST FLOOR PLAN

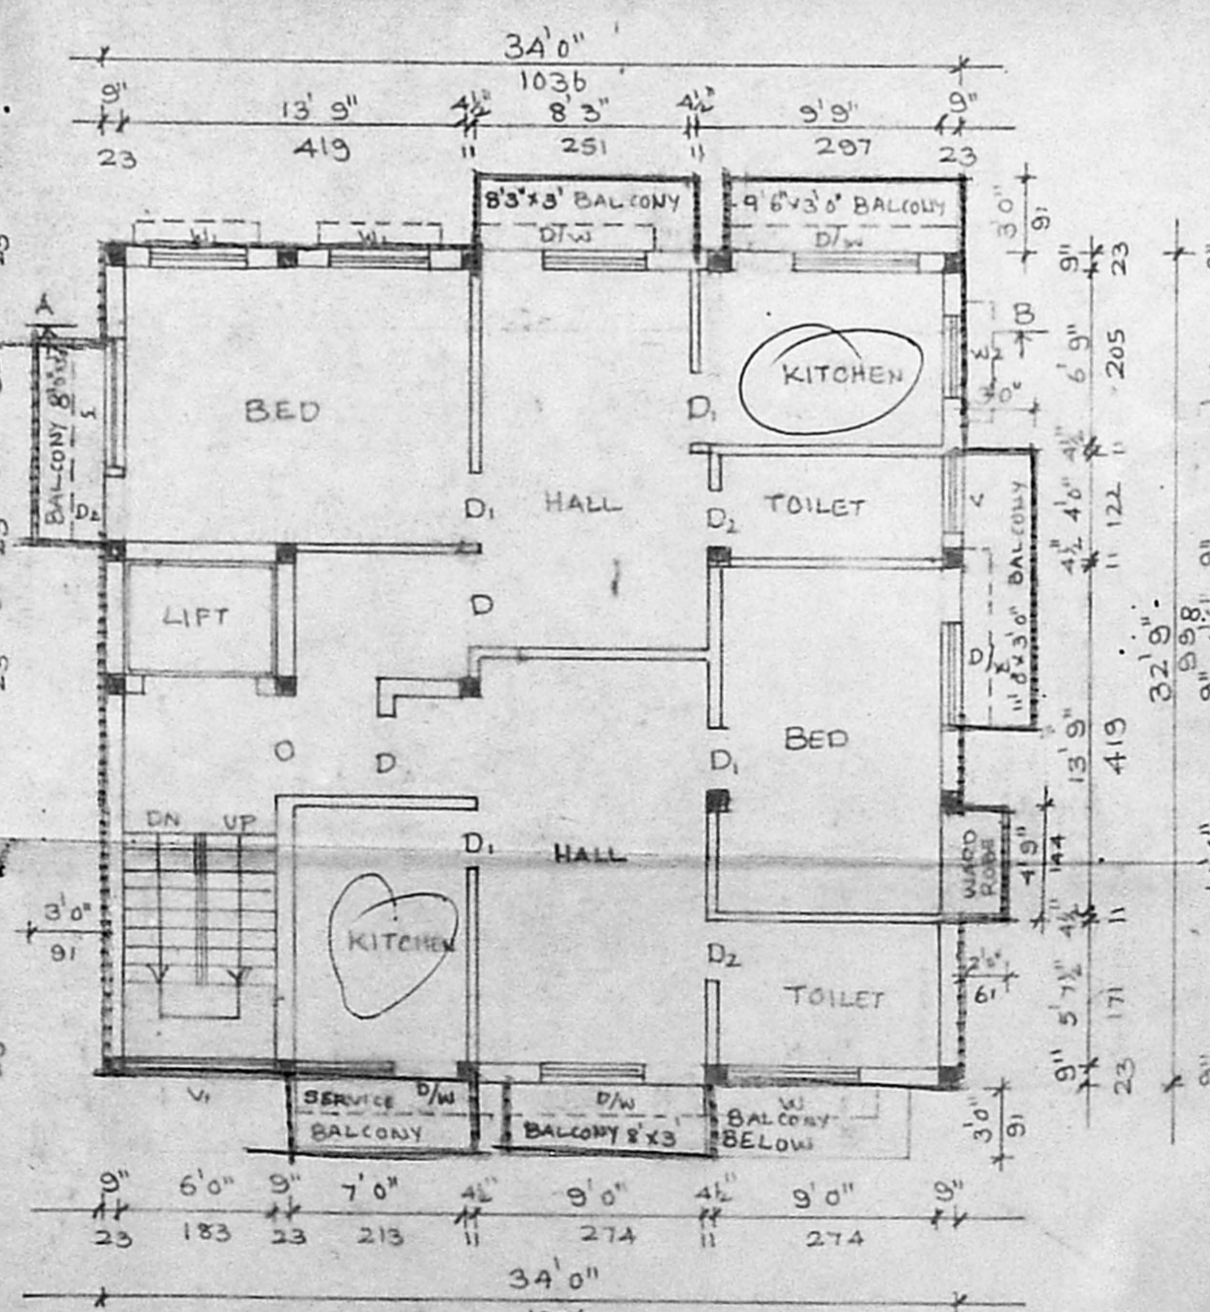

THIRD FLOOR PLAN

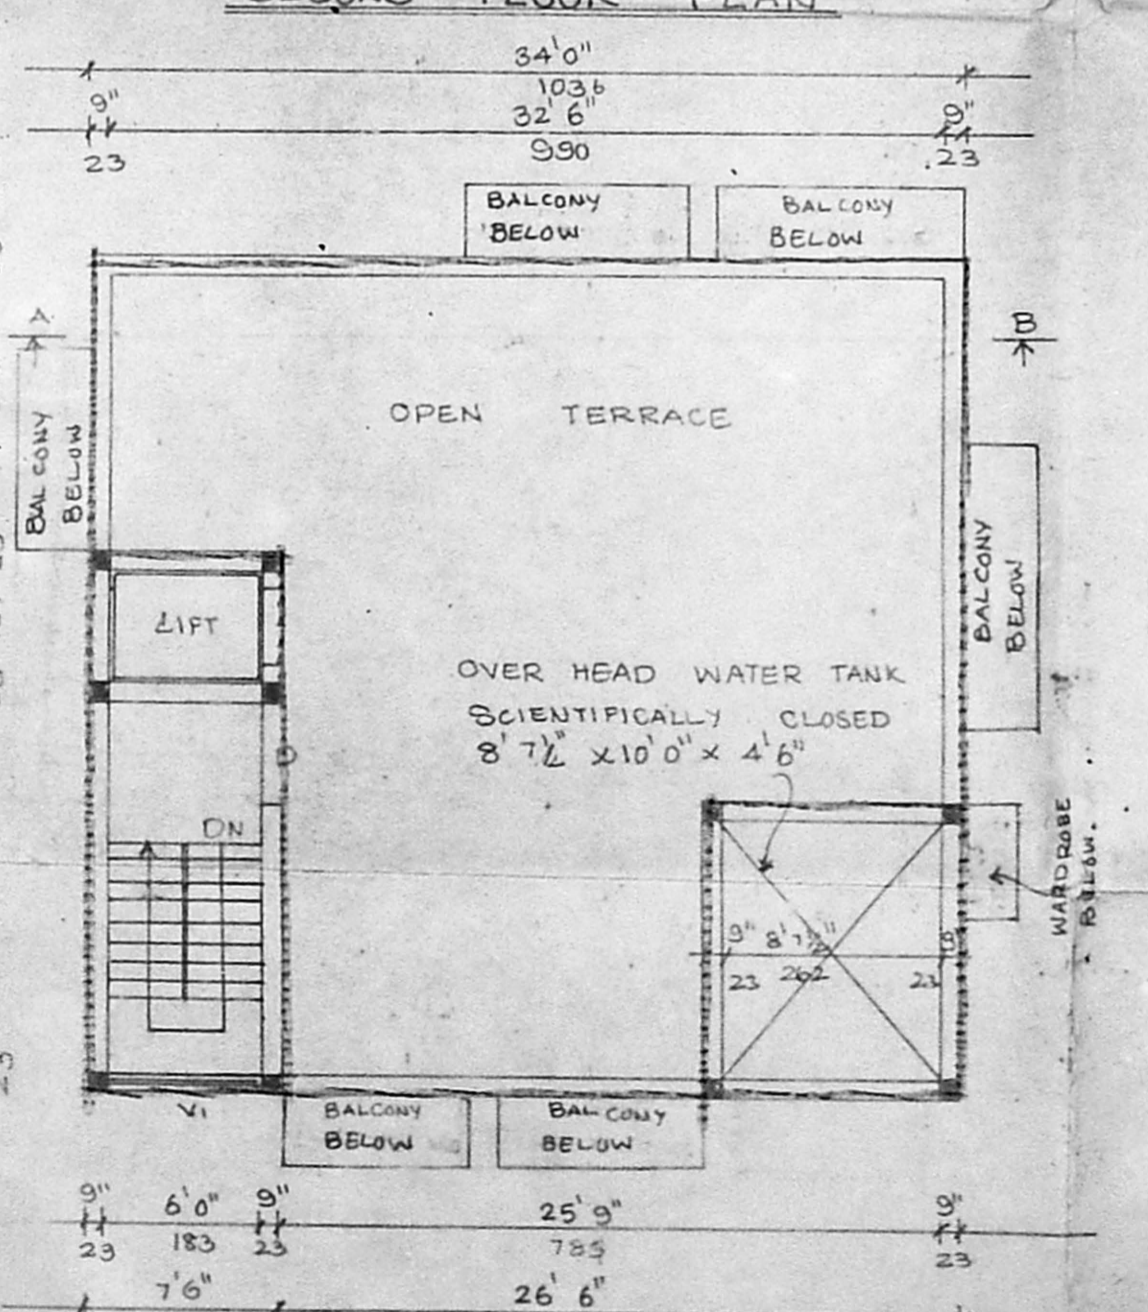

TERRACE FLOOR PLAN

JOINERY DETAIL

D DOOR	3'3" x 7'0"
D DOOR	3'0" x 7'0"
A.P. DOOR	2'6" x 7'0"
D DOOR OPENING	5'0" x 7'0"
D/W DOOR/WINDOW	7'0" x 7'0" x 4'6"
W WINDOW	5'0" x 4'6"
W1 WINDOW	4'0" x 4'6"
W2 WINDOW	3'0" x 4'6"
V VENTILATOR	3'0" x 2'0"
V VENTILATOR	3'0" x 2'0"
O OPENING	3'6" x 7'0"
RS. ROLLING SHUTTER	5'0" x 7'0"

AREA STATEMENT

SITE AREA	: 3158.00	293.50
G. FLOOR AREA	: 1114.00	103.53
F. FLOOR AREA	: 1128.00	104.83
S. FLOOR AREA	: 981.00	91.17
T. FLOOR AREA	: 1280.00	118.96
TOTAL PRO. AREA	: 4503.00	418.49
F.S.I.	: 1.425	
COVERAGE	: 41%	

COLOUR REFERENCE

PROPOSED	[Symbol]
ROAD	[Symbol]
BOUNDARY	[Symbol]

OWNER
[Signature]

LICENSED SURVEYOR
[Signature]
 K. SELVAM, B.E., AMTIS
 Consulting Civil Engr. near Chartered Engineer
 Class - I Licenced Surveyor, Reg. No. 800
 Corporation of Chennai & Ambattur Municipal
 No. 1/370, Mogappair East,
 CHENNAI-600 050.