




FRONT ELEVATION

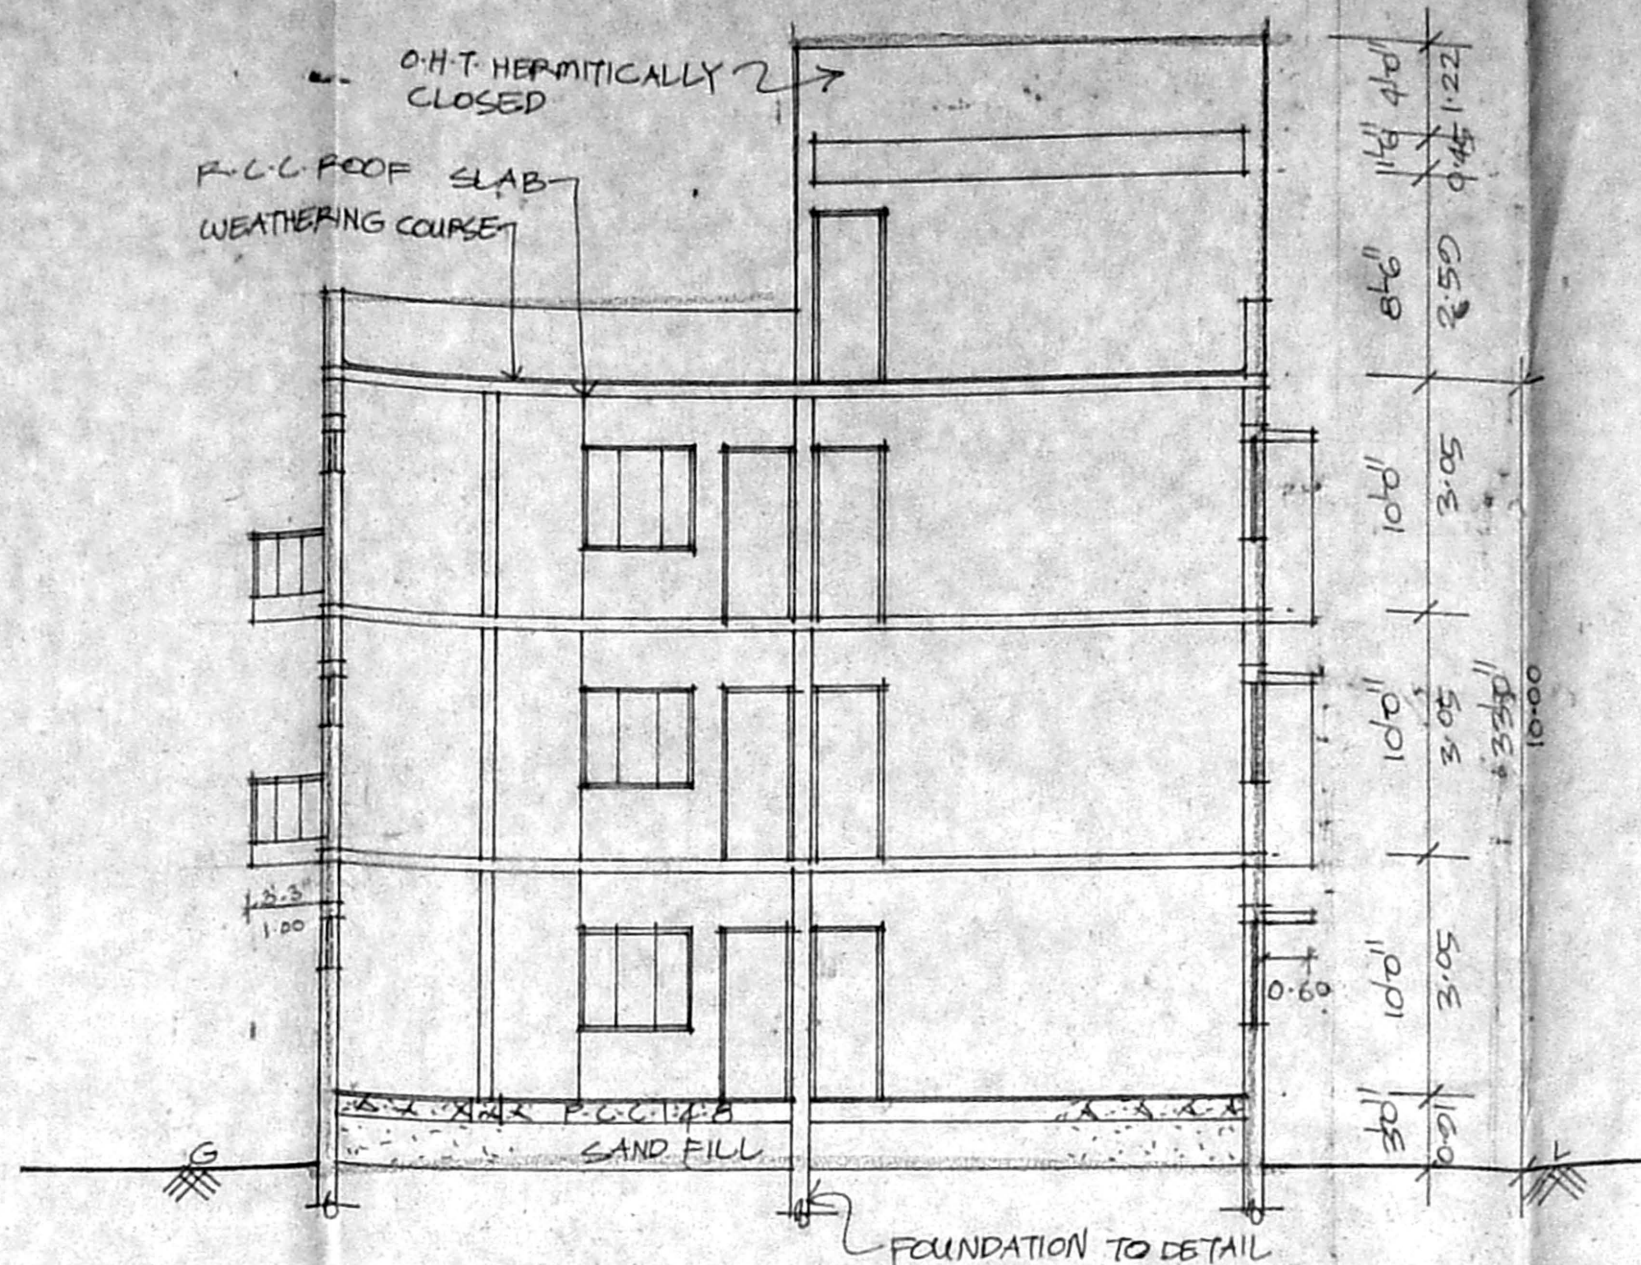


SECTION-AB

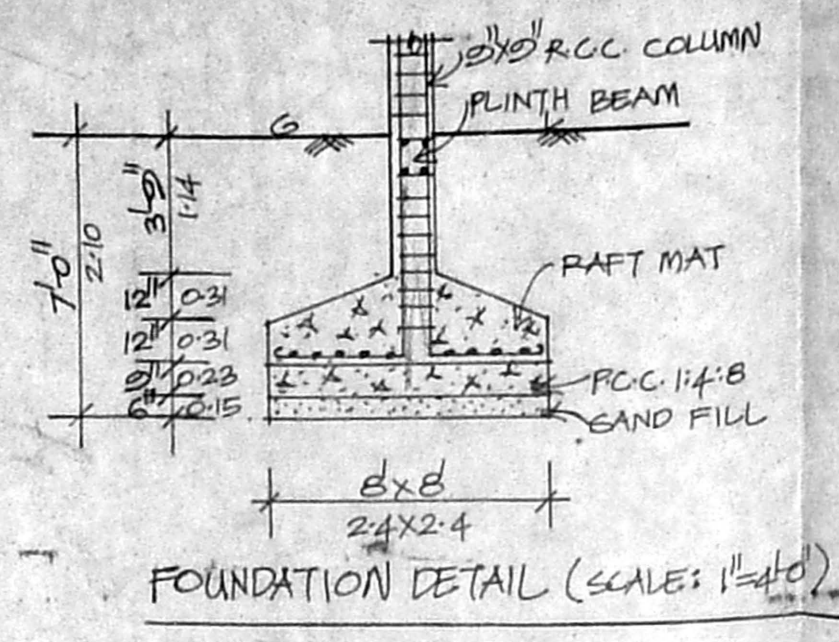


FOUNDATION DETAIL (SCALE: 1/40)

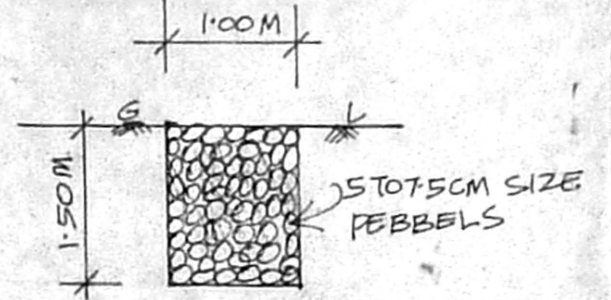

PERCOLATION TRENCH

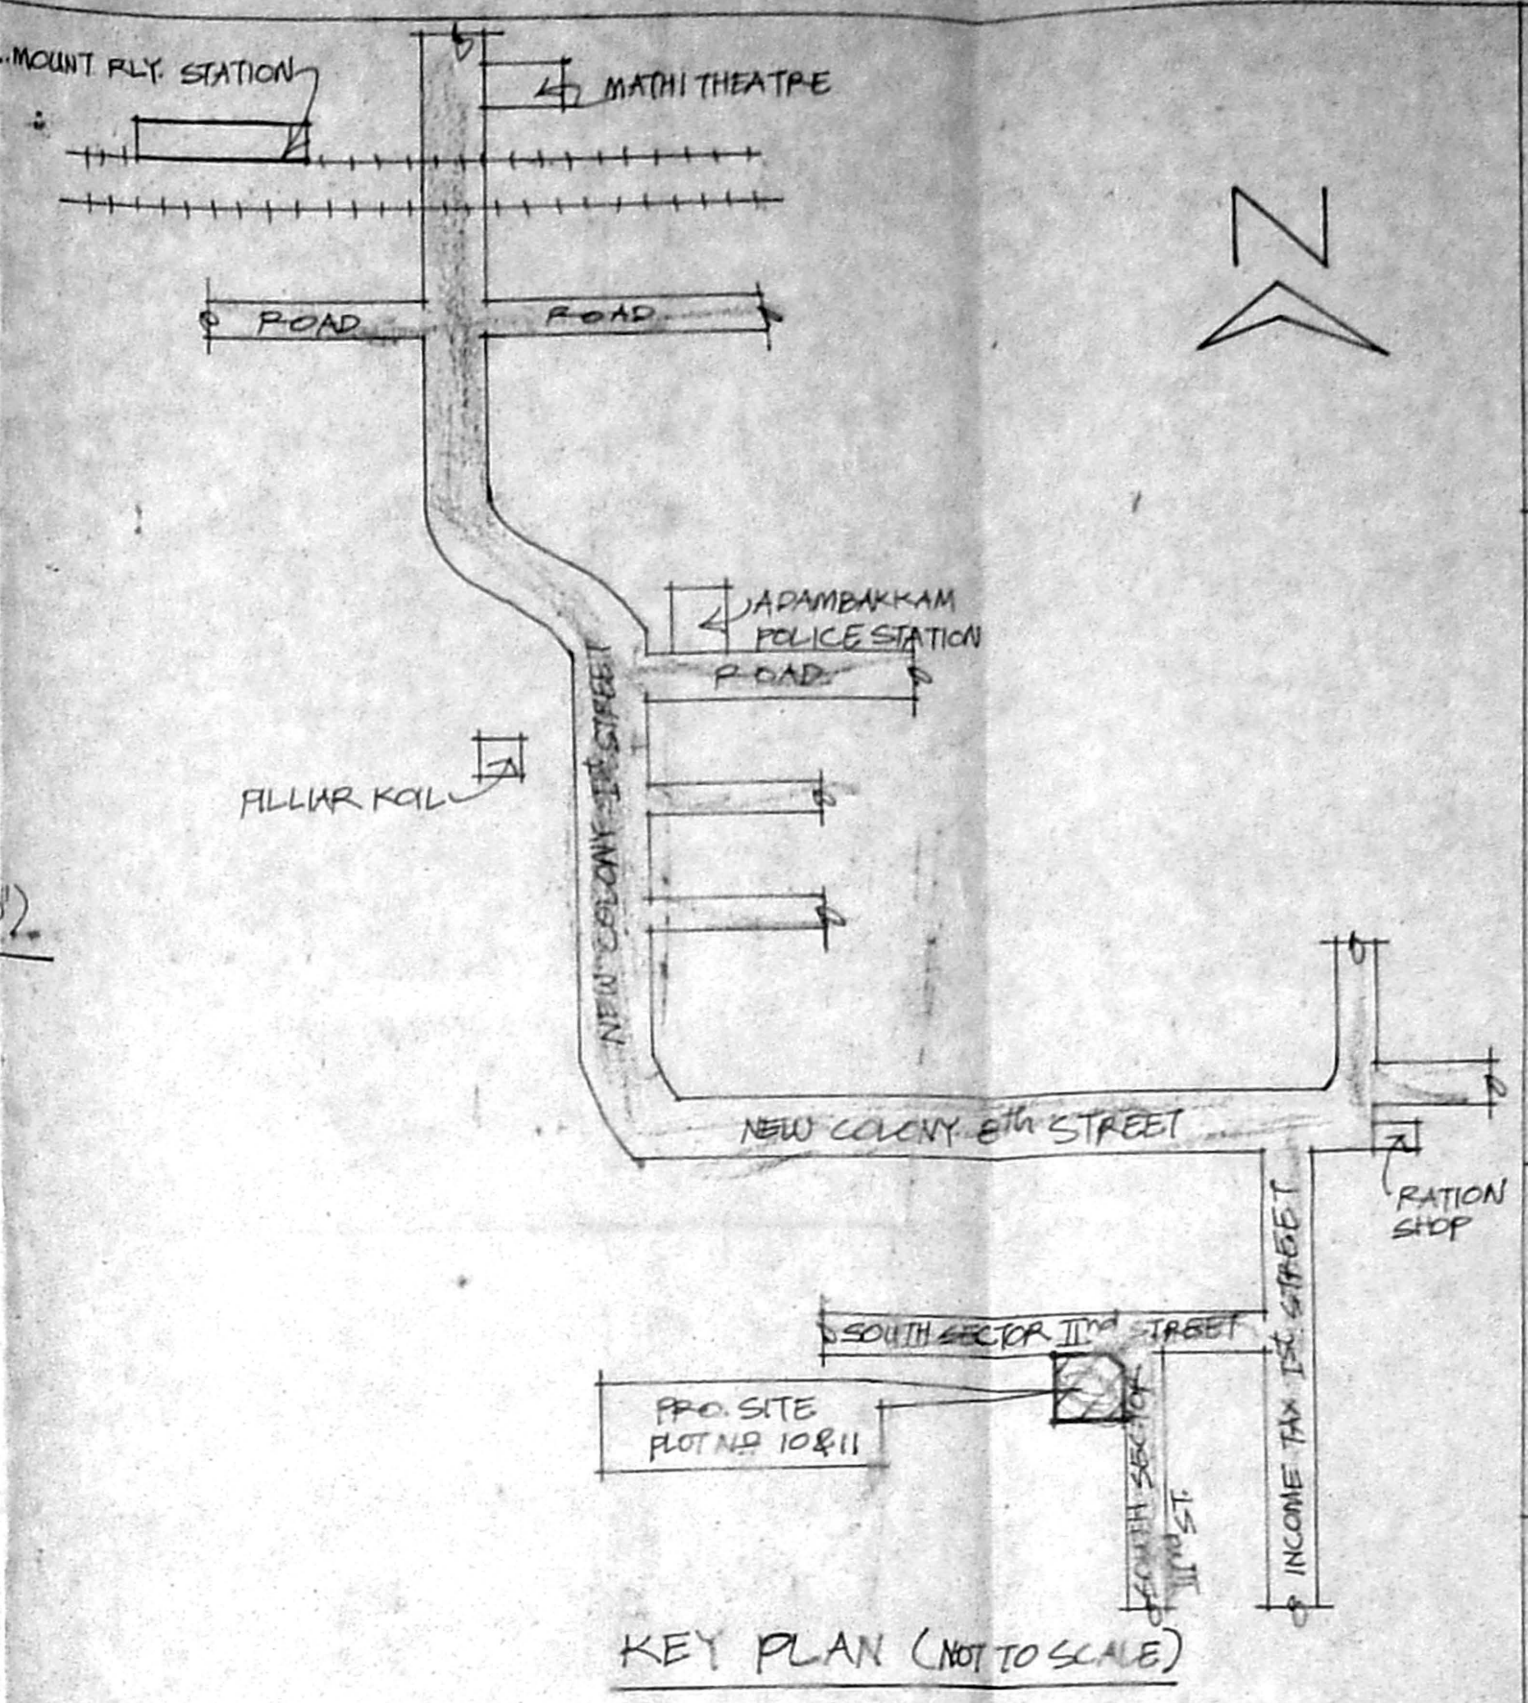


KEY PLAN (NOT TO SCALE)

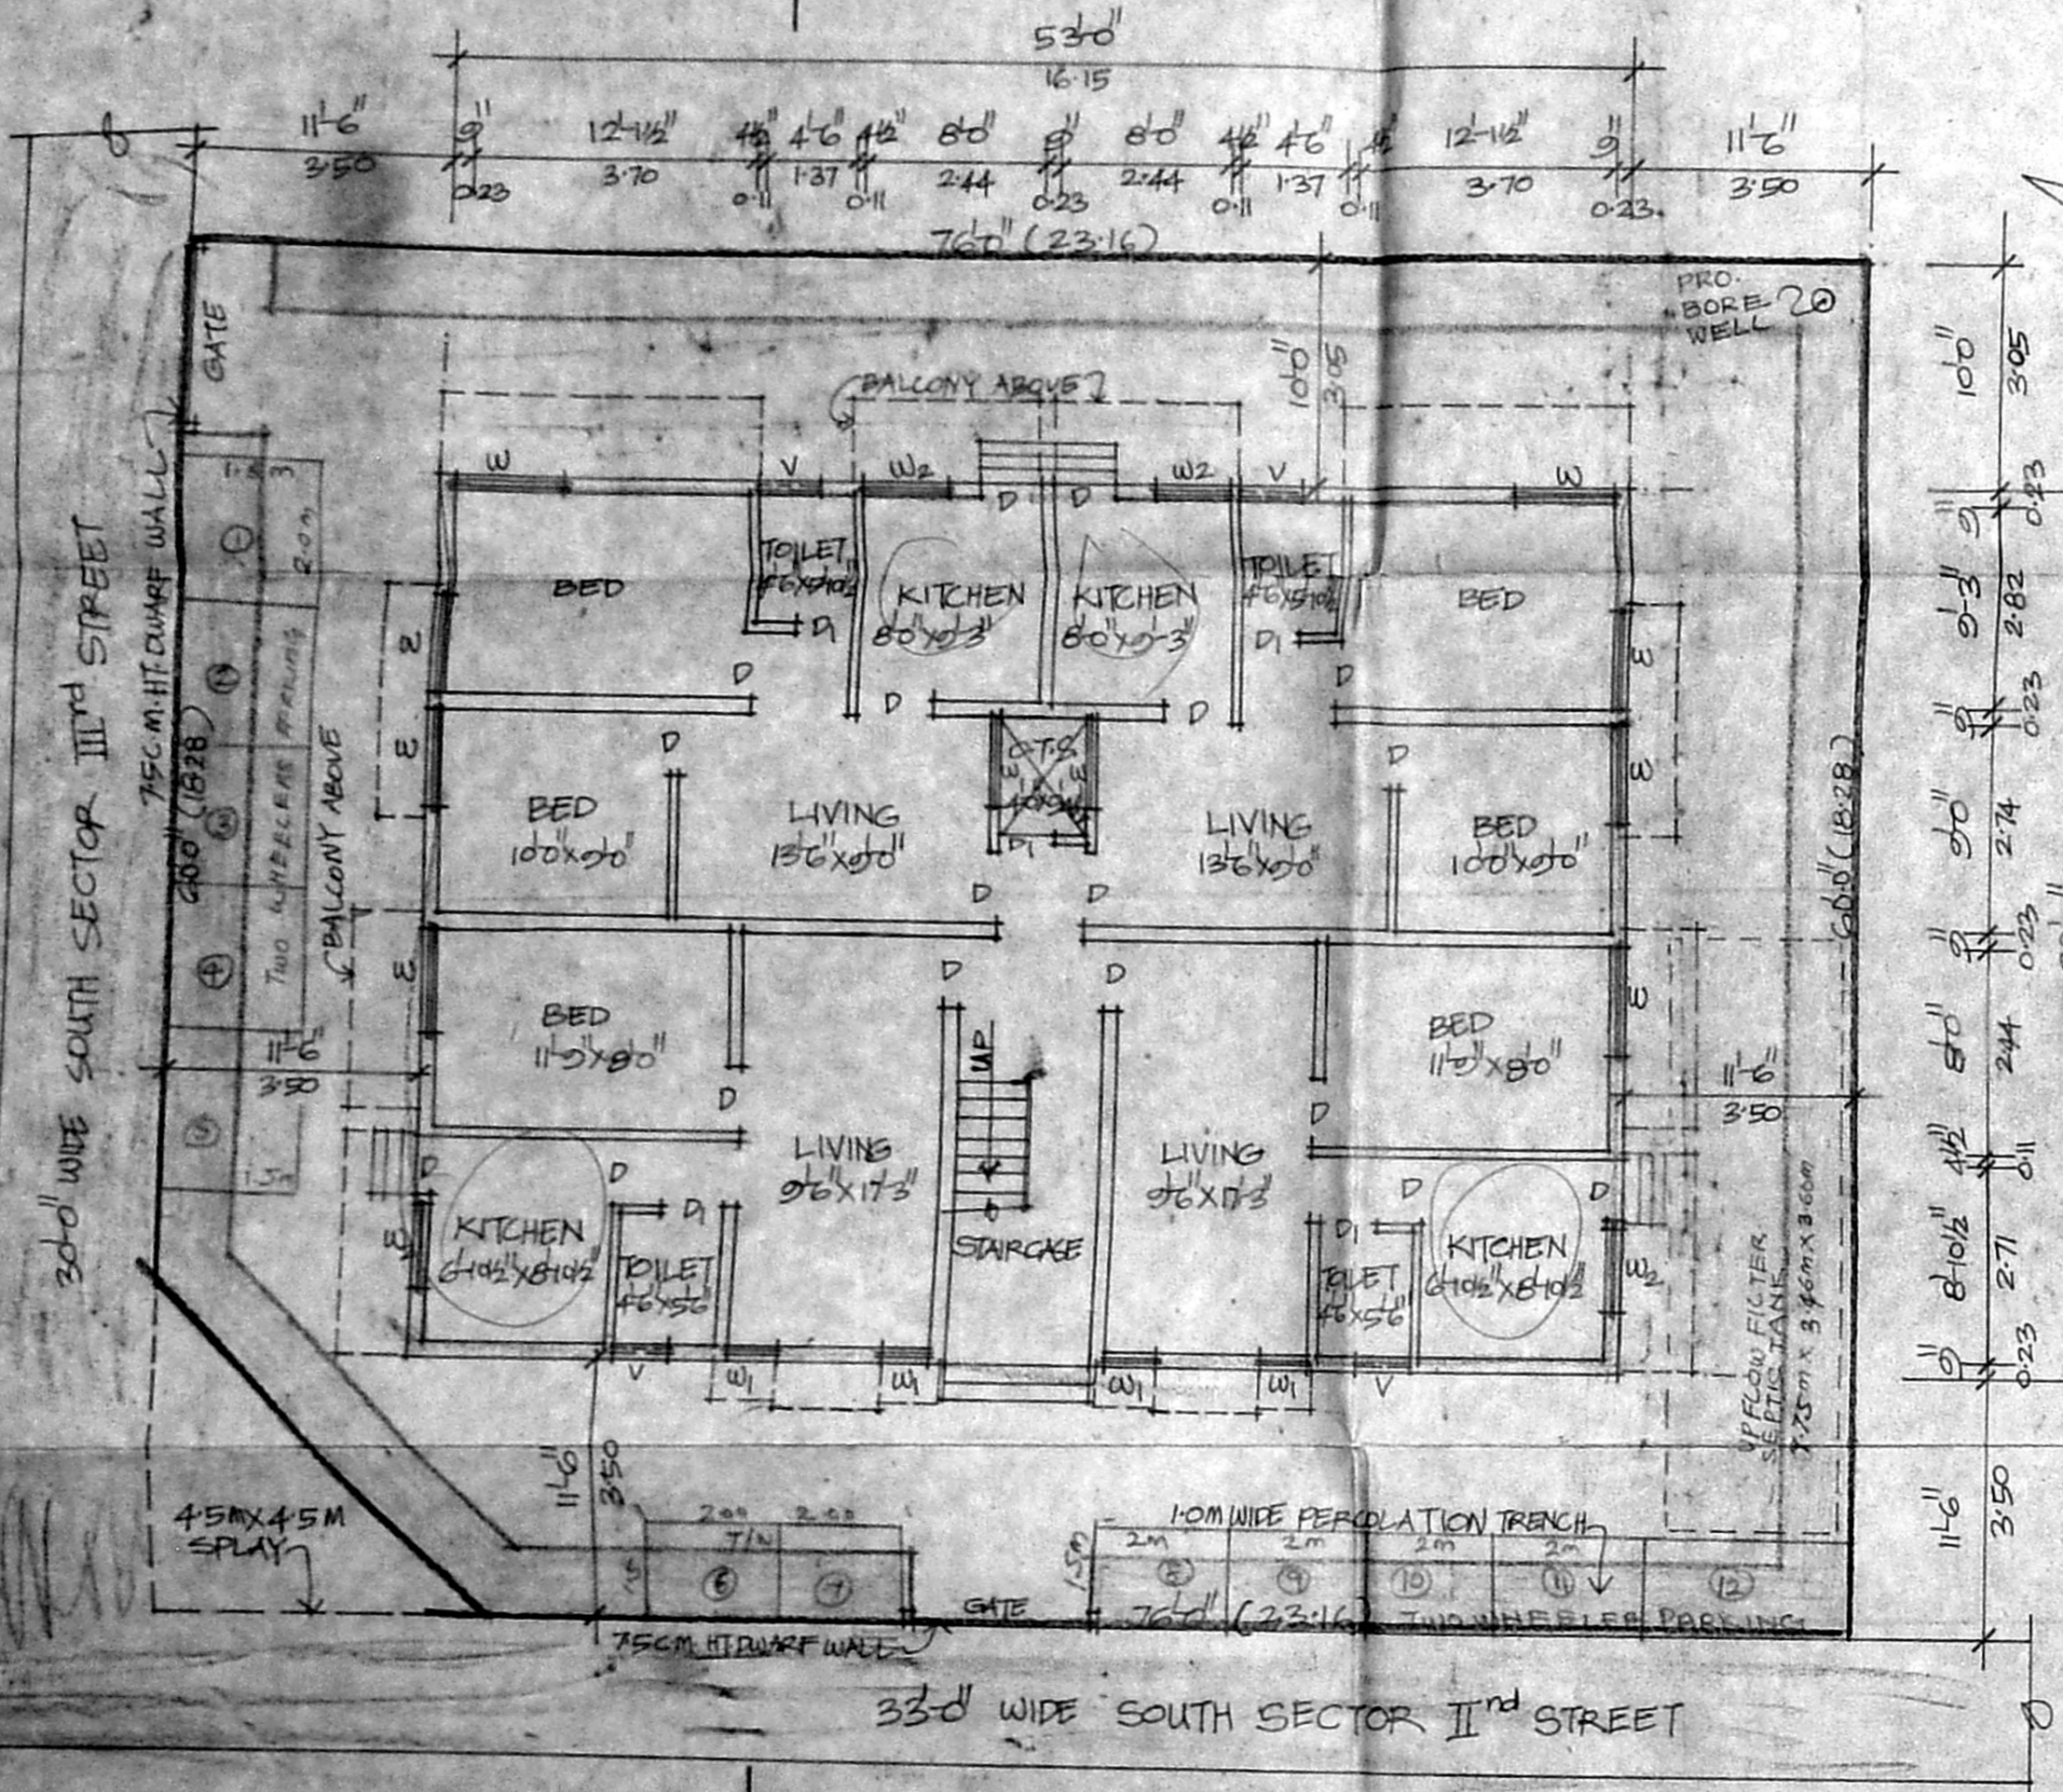


GROUND FLOOR CUM SITE PLAN

SCALE: 1"=80'

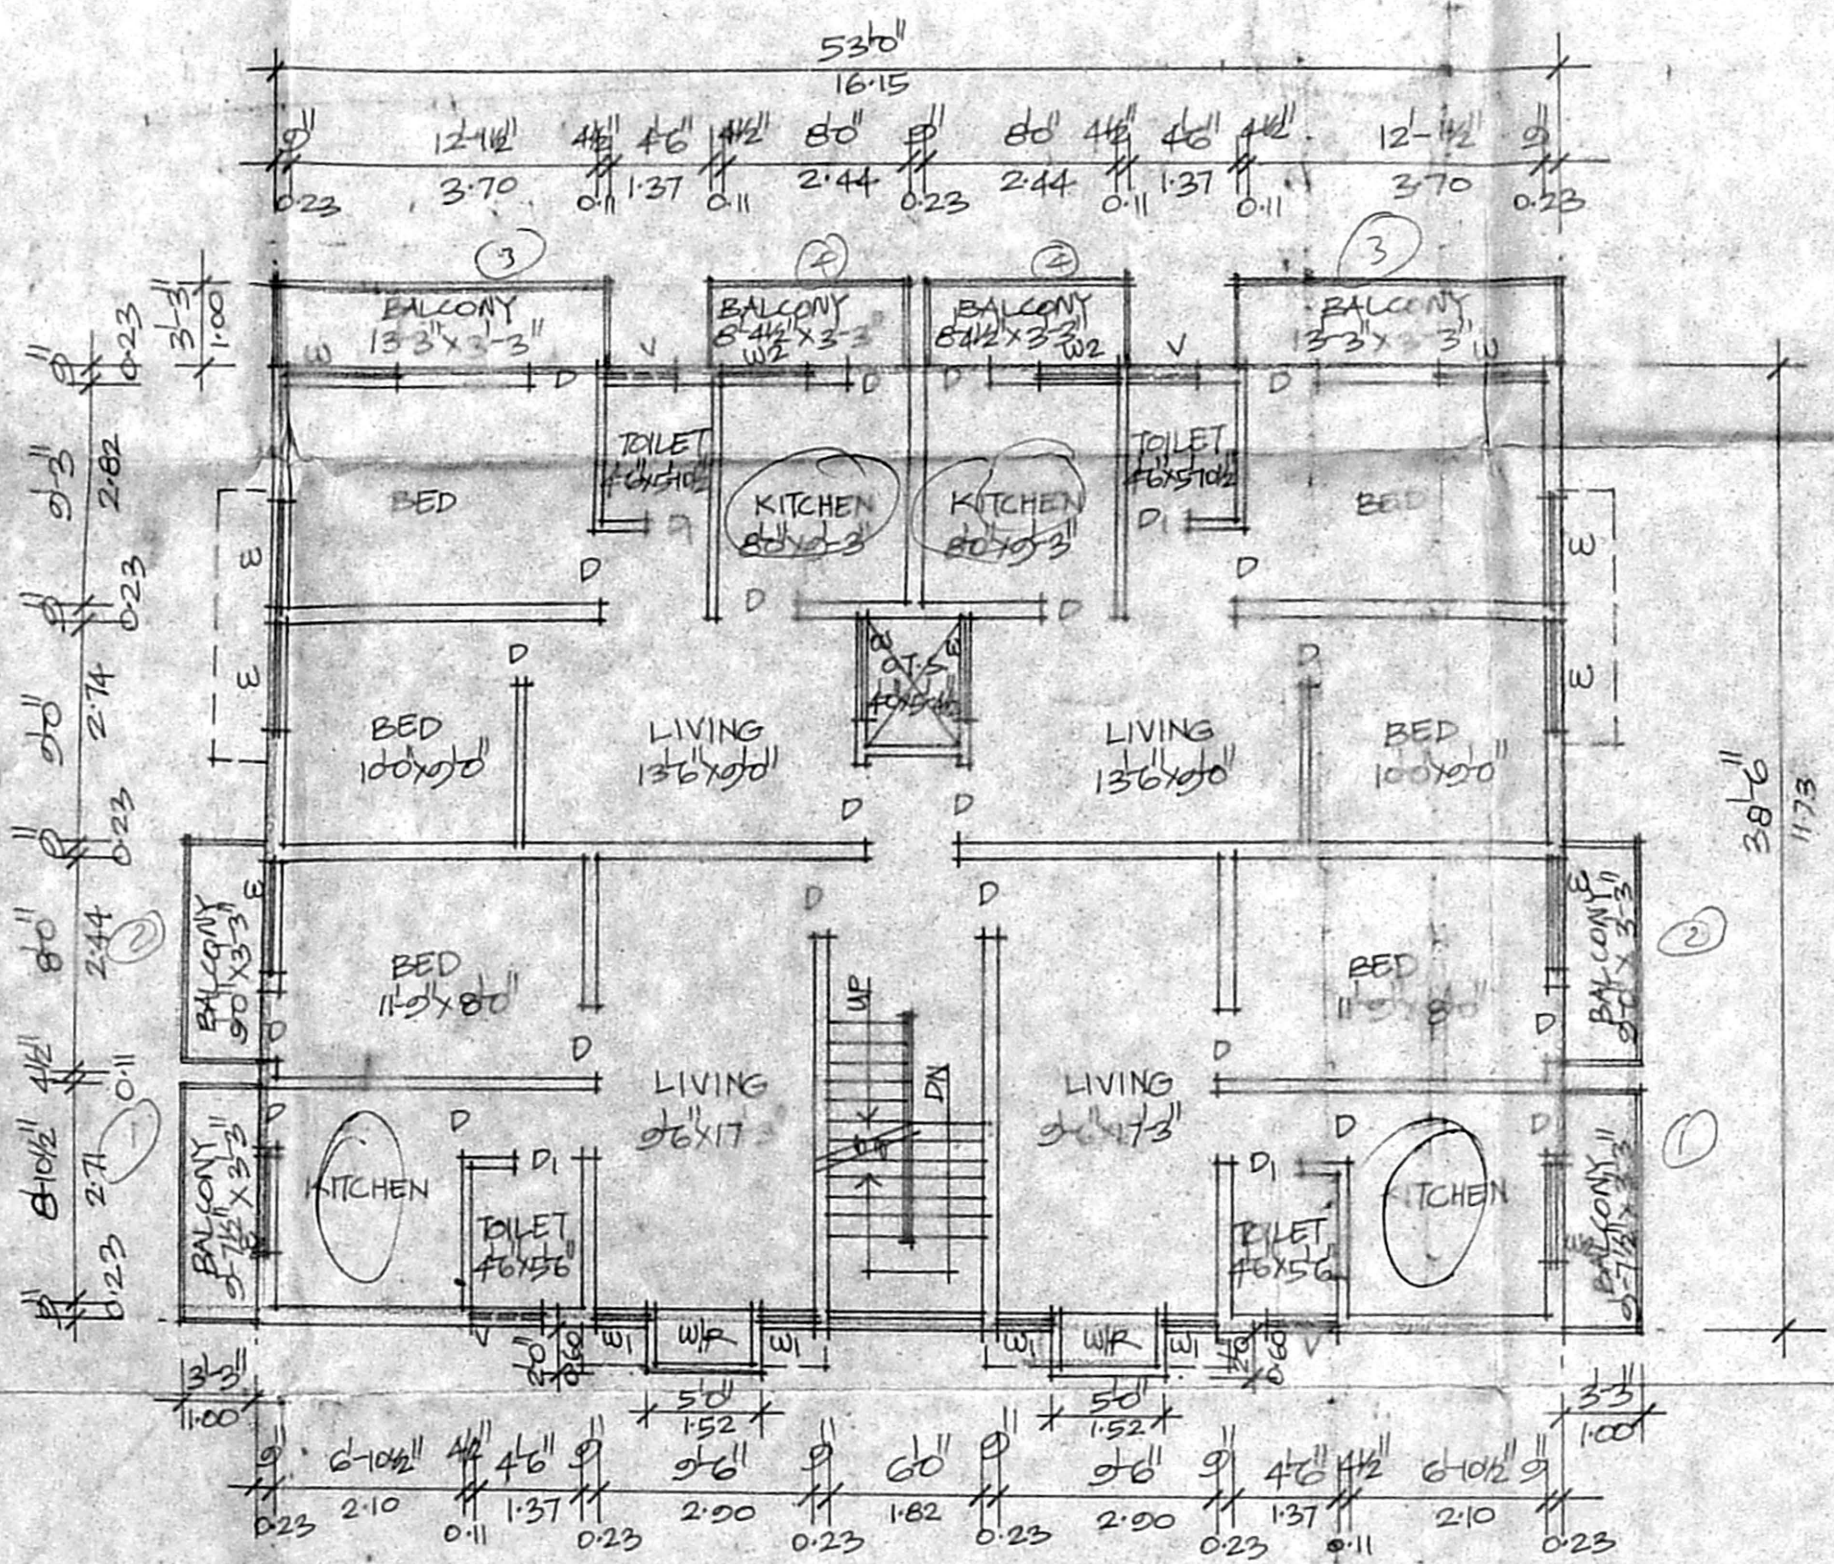

TYPICAL FLOOR PLAN (FIRST & SECOND)

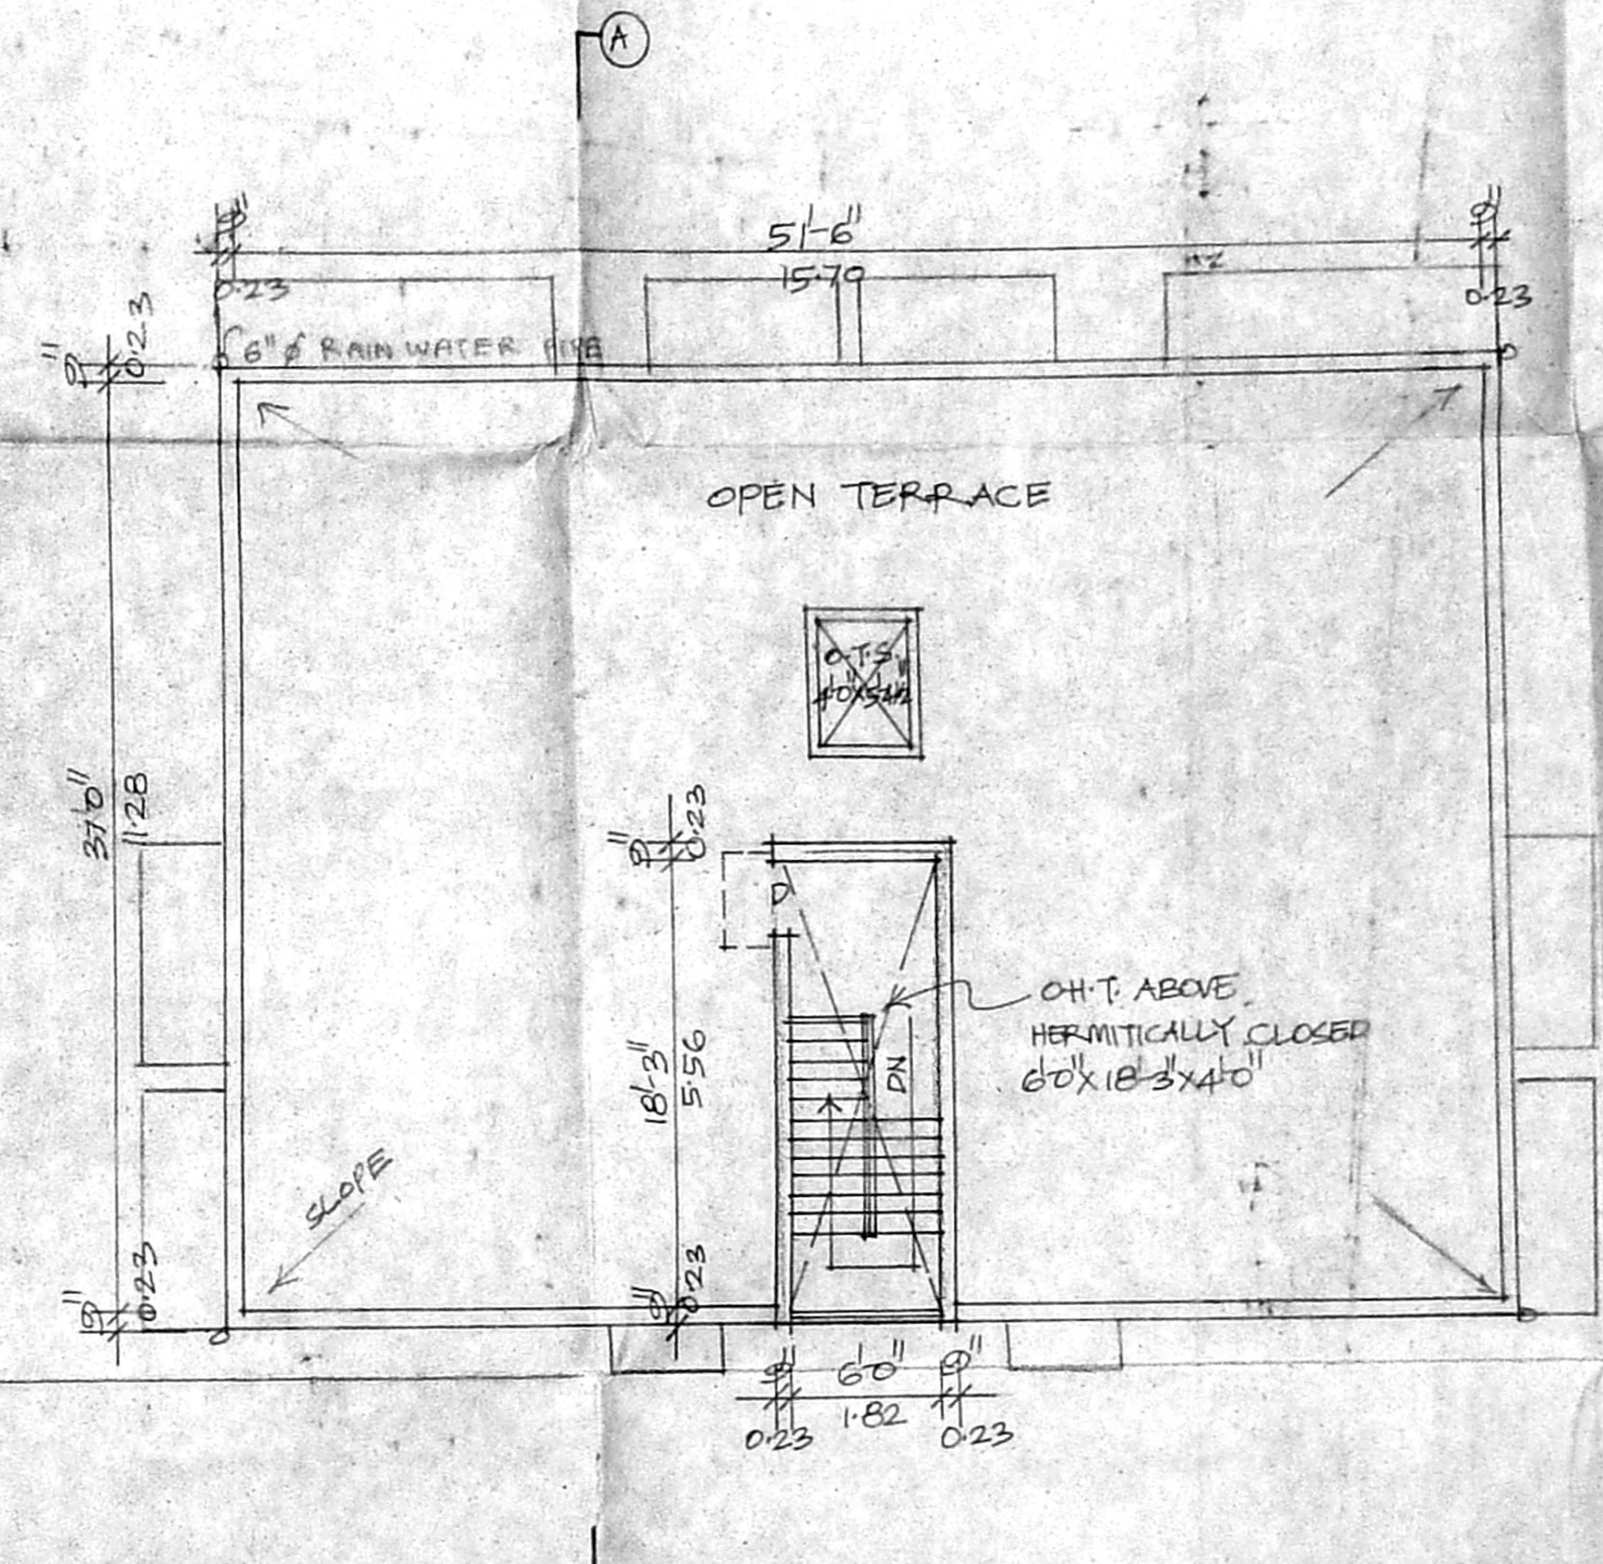

TERRACE PLAN

**SPECIFICATION**

- R.C.C. 14:8 IN FOUNDATION
- SAND FILL IN FOUNDATION
- BRICK WORK IN 1:4CM.
- PLASTERING IN CM:1:4.
- R.C.C. WORKS IN 1:2:4 MIX.
- MOSAIC FLOORING.

**JOINERY DETAIL**

D DOOR	CMDA (B)/PP No. 1
D1	C.No. 152/1785/97
W WINDOW	Asst. 2'6" x 4'0"
W1	Scrutiny 4'6" x 4'0"
W2	P.A. 2'6" x 4'0"
V VENTILATOR	2'6" x 2'0"
W/R WARDROBE	5'0" x 2'0" x 1'0" 1/2

**COLOUR INDEX**

- PROPOSAL
- PLOT BOUNDARY
- ROADS

**AREA STATEMENT**

PLOT EXTENT	4560 SQFT	423.62 SQ.M.
GROUND FLOOR	2019 "	187.56 "
FIRST FLOOR	2301 "	213.76 "
SECOND FLOOR	2301 "	213.76 "
TOTAL	6621 "	615.08 "
FSI: 1.45	COVERAGE: 50%	

PROPOSED RESIDENTIAL BUILDING  
 AT PLOT NO 10 & 11, SOUTH SECTOR  
 II<sup>nd</sup> STREET, INCOME TAX COLONY,  
 S. NO 233/33, 36 ADAMBARKAM VILLAGE,  
 ALANDUR, MUNICIPALITY.


OWNER: (GDA)

**G. KRISHNASURTHY SOU**  
 CHENNAI  
 CHENNAI LAND SURVEYING & ESTIMATION CORPORATION OF INDIA  
 142, LAKE VIEW ROAD, CHENNAI-600 006  
 LICENCED SURVEYOR




**CMDA (B) / PP No. 1**  
 C. No. B2/17/85/97  
 Asst. \_\_\_\_\_  
 Scrutiny \_\_\_\_\_  
 P.A. 15/12/97  
 AP. 15/12/97

PLAN SHOWING  
 THE SEPTIC TANK  
 WITH UP FLOW FILTERS  
 FOR THE PROPOSED  
 RESIDENTIAL BUILDING  
 AT PLOT NOS 10 & 11  
 SOUTH SECTOR 2<sup>nd</sup> ST.  
 INCOME TAX COLONY  
 S. NO. 233/33,36 OF  
 ADAMBARRAM VILLAGE

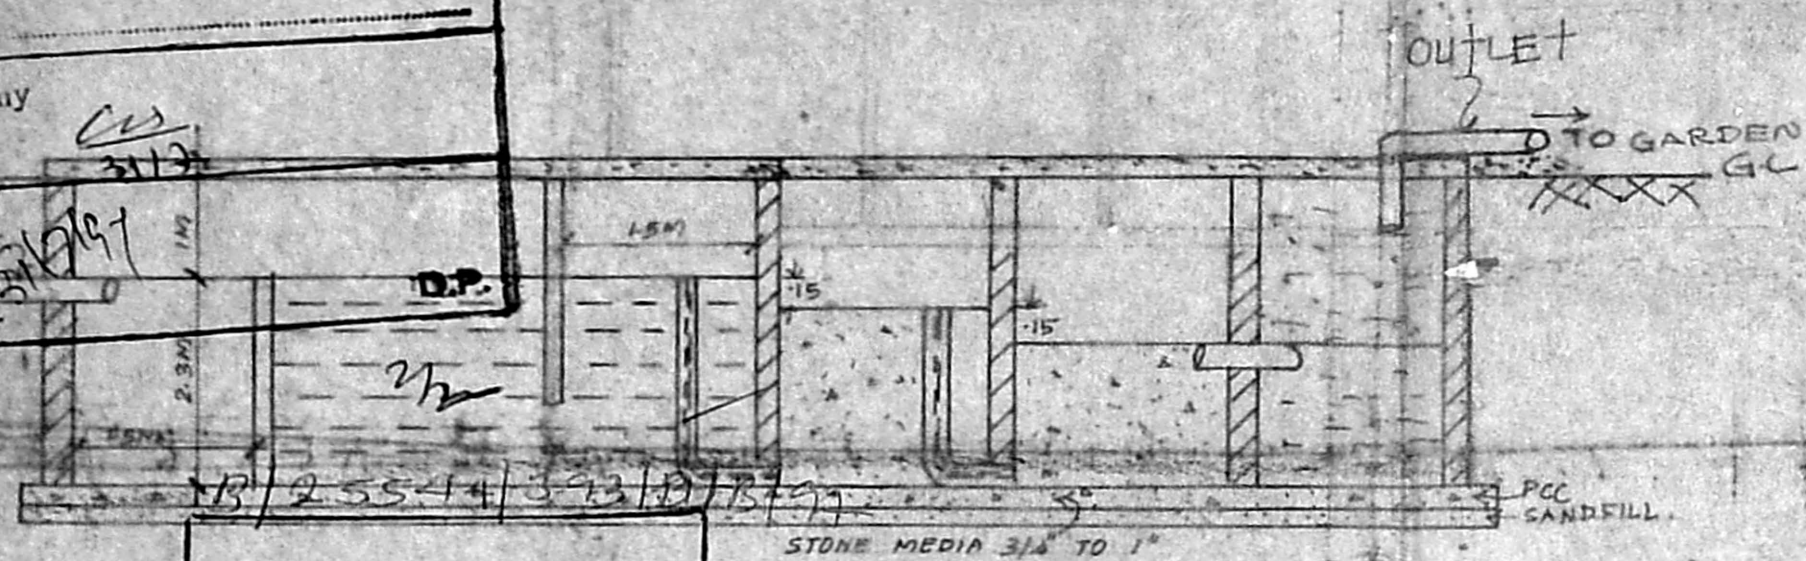

Planning Permit No. \_\_\_\_\_  
**APPROVED**  
 SUBJECT TO THE CONDITIONS IN  
 THIS OFFICE ORDER.  
 No. B2/17/85/97 SEPTIC TANK 9/97  
 FOR THE MUNICIPALITY  
 CHENNAI MUNICIPALITY  
 DEVELOPMENT AUTHORITY  
 CHENNAI 600 008.

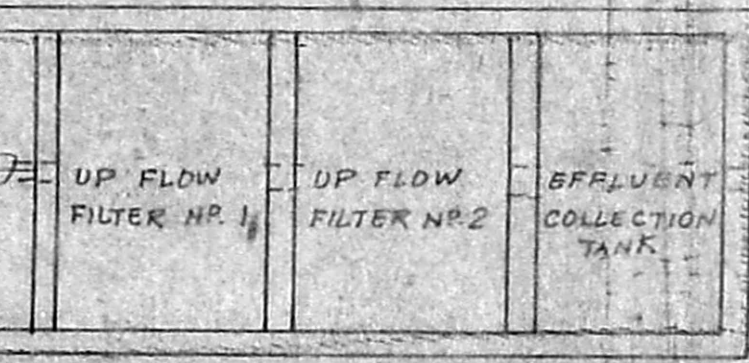

*[Signature]*  
 SIGNATURE OF OWNER (GPA)

*[Signature]*  
**I. G. KRISHNAMURTHY NAG**  
 CIVIL ENGINEER  
 LICENSED SURVEYOR NO. 370  
 OFFICE AT 9, OF MADRAS  
 6-10, BATHY AVENUE  
 MADRAS 600 008.

DETAILED FOR SEPTIC TANK

SCALE : 1:75

SHEET NO. 2

SIGNATURE OF LICENSED SURVEYOR