



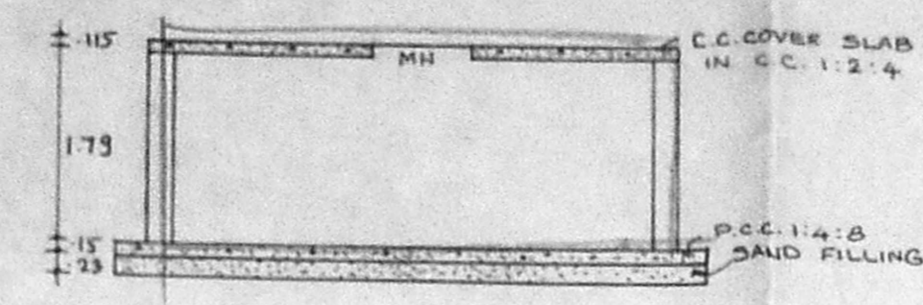


COLOUR INDEX:

CMDA (B) No. 1
 C. No. B2/1956/1/96
 16/3/2000
 11/3/2000

PROPOSED:
 ROAD:
 BOUNDARIES:

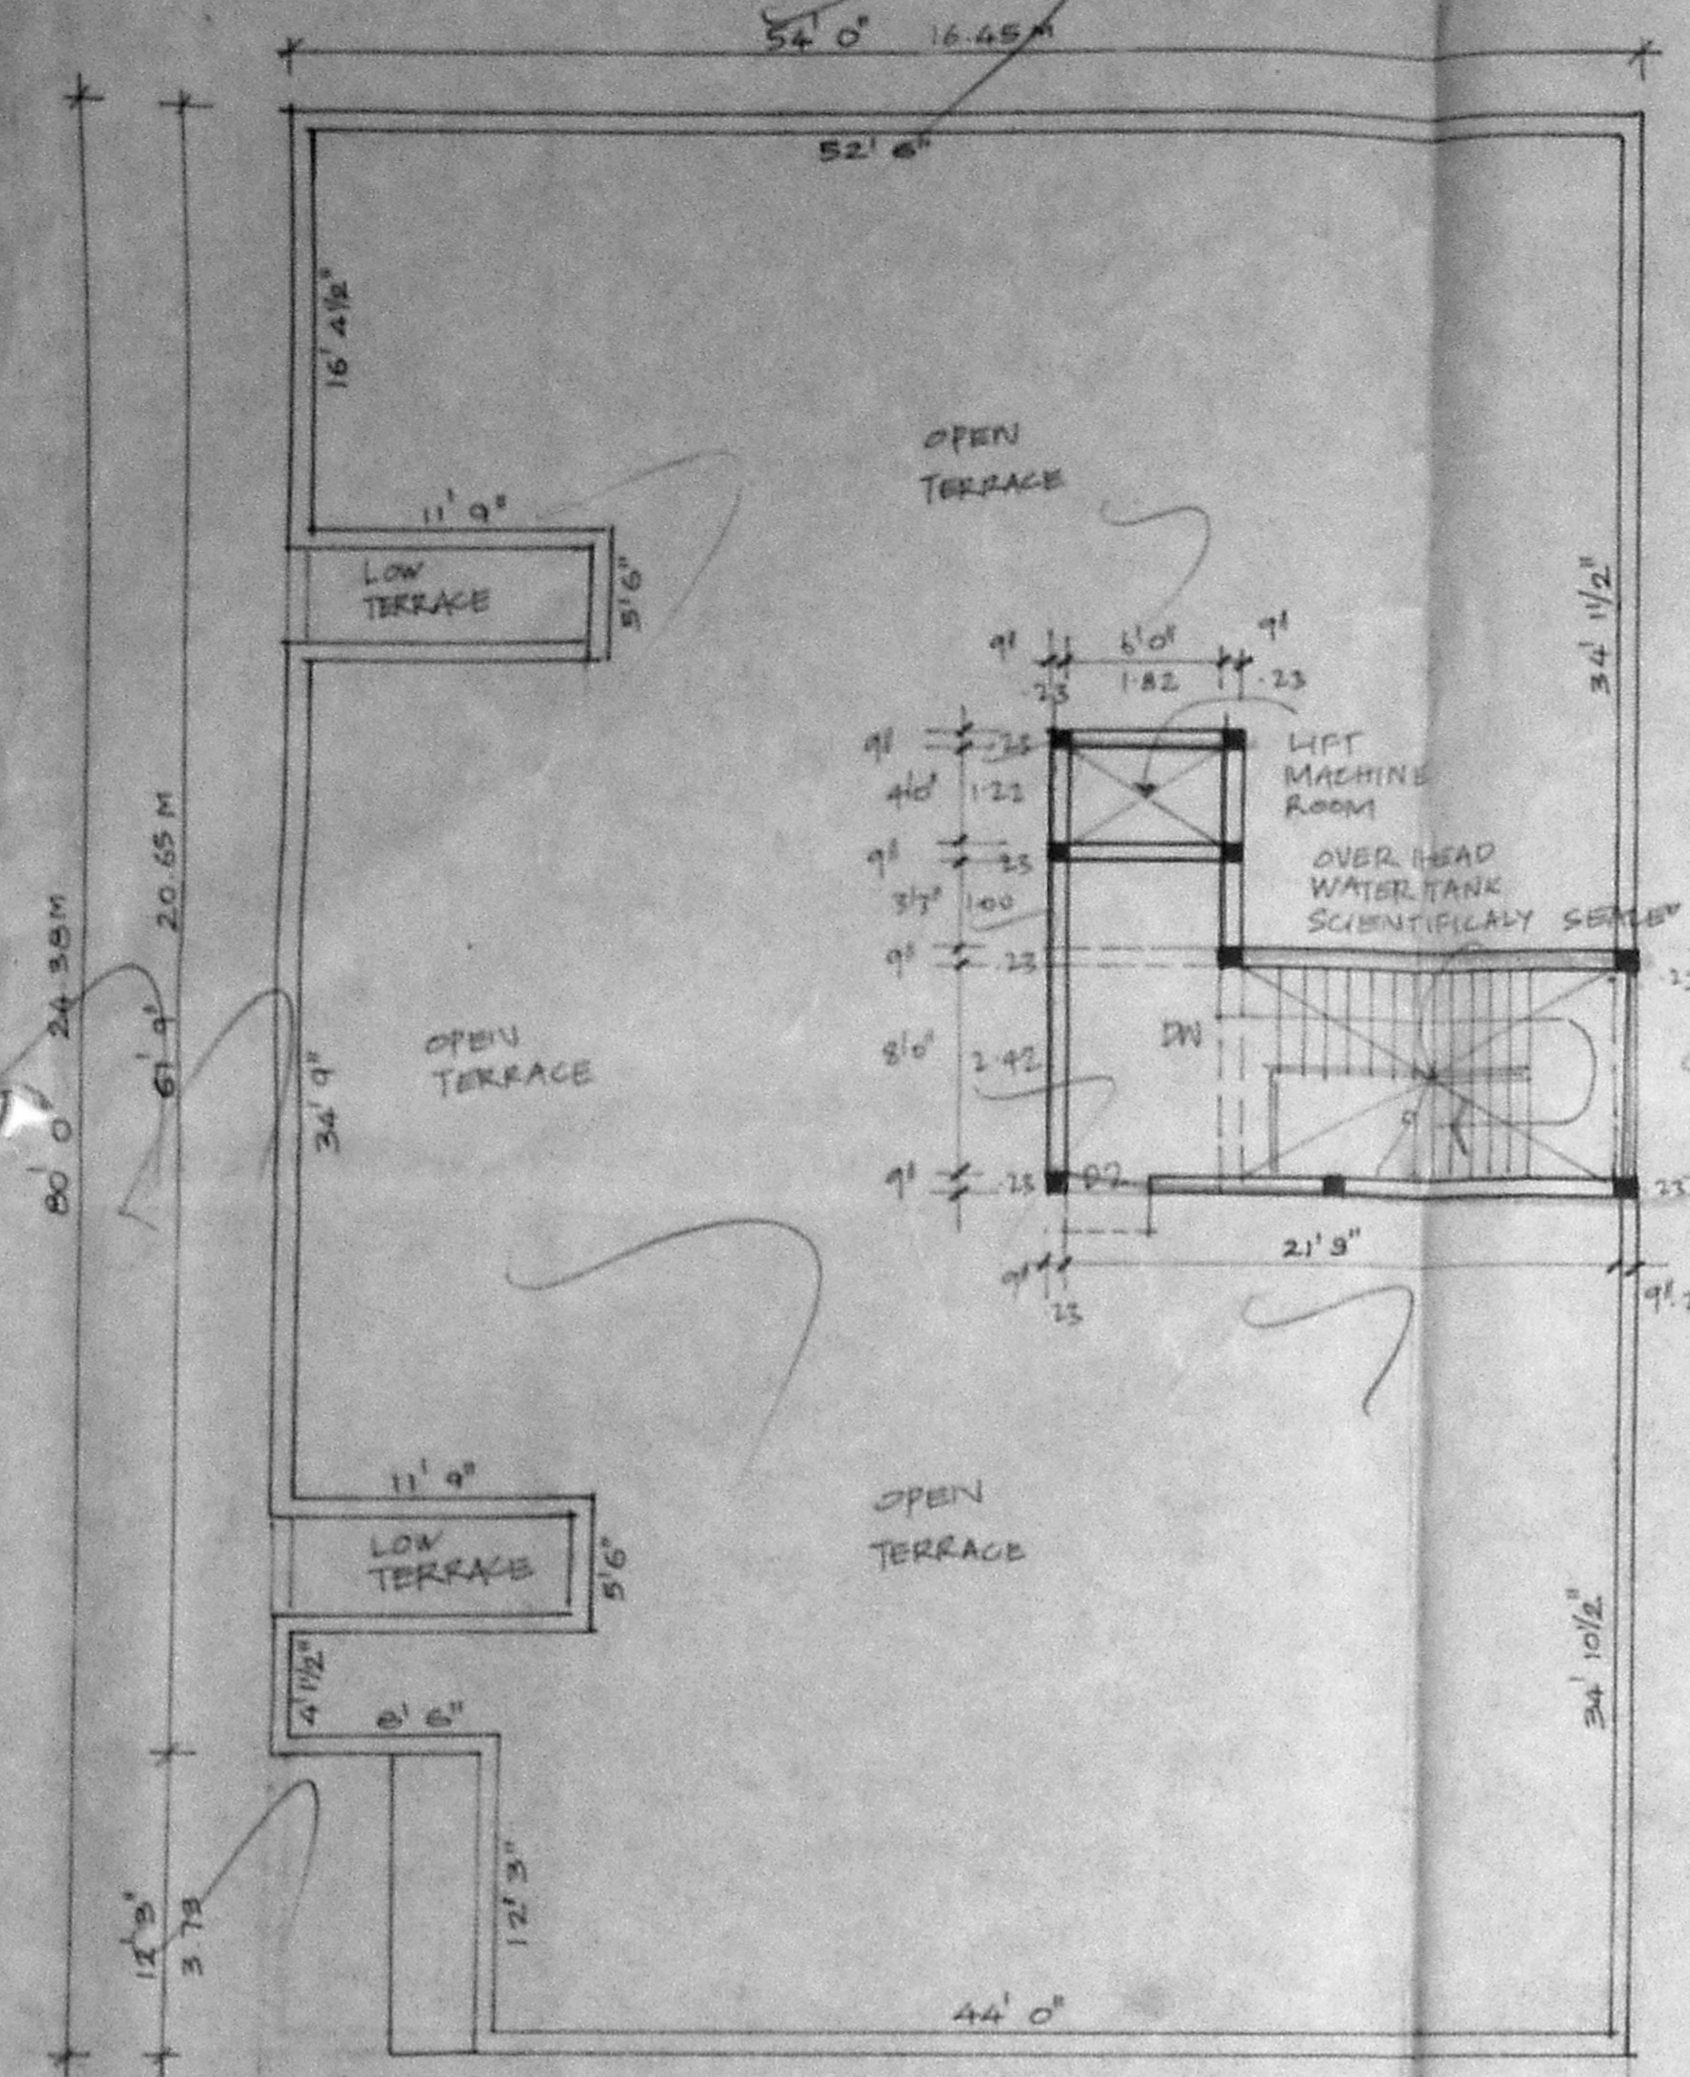


SECTION

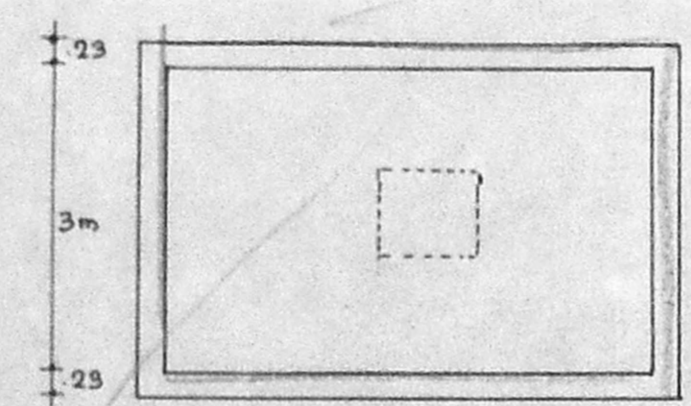


PLAN SUMP DETAILS

TERRACE PLAN

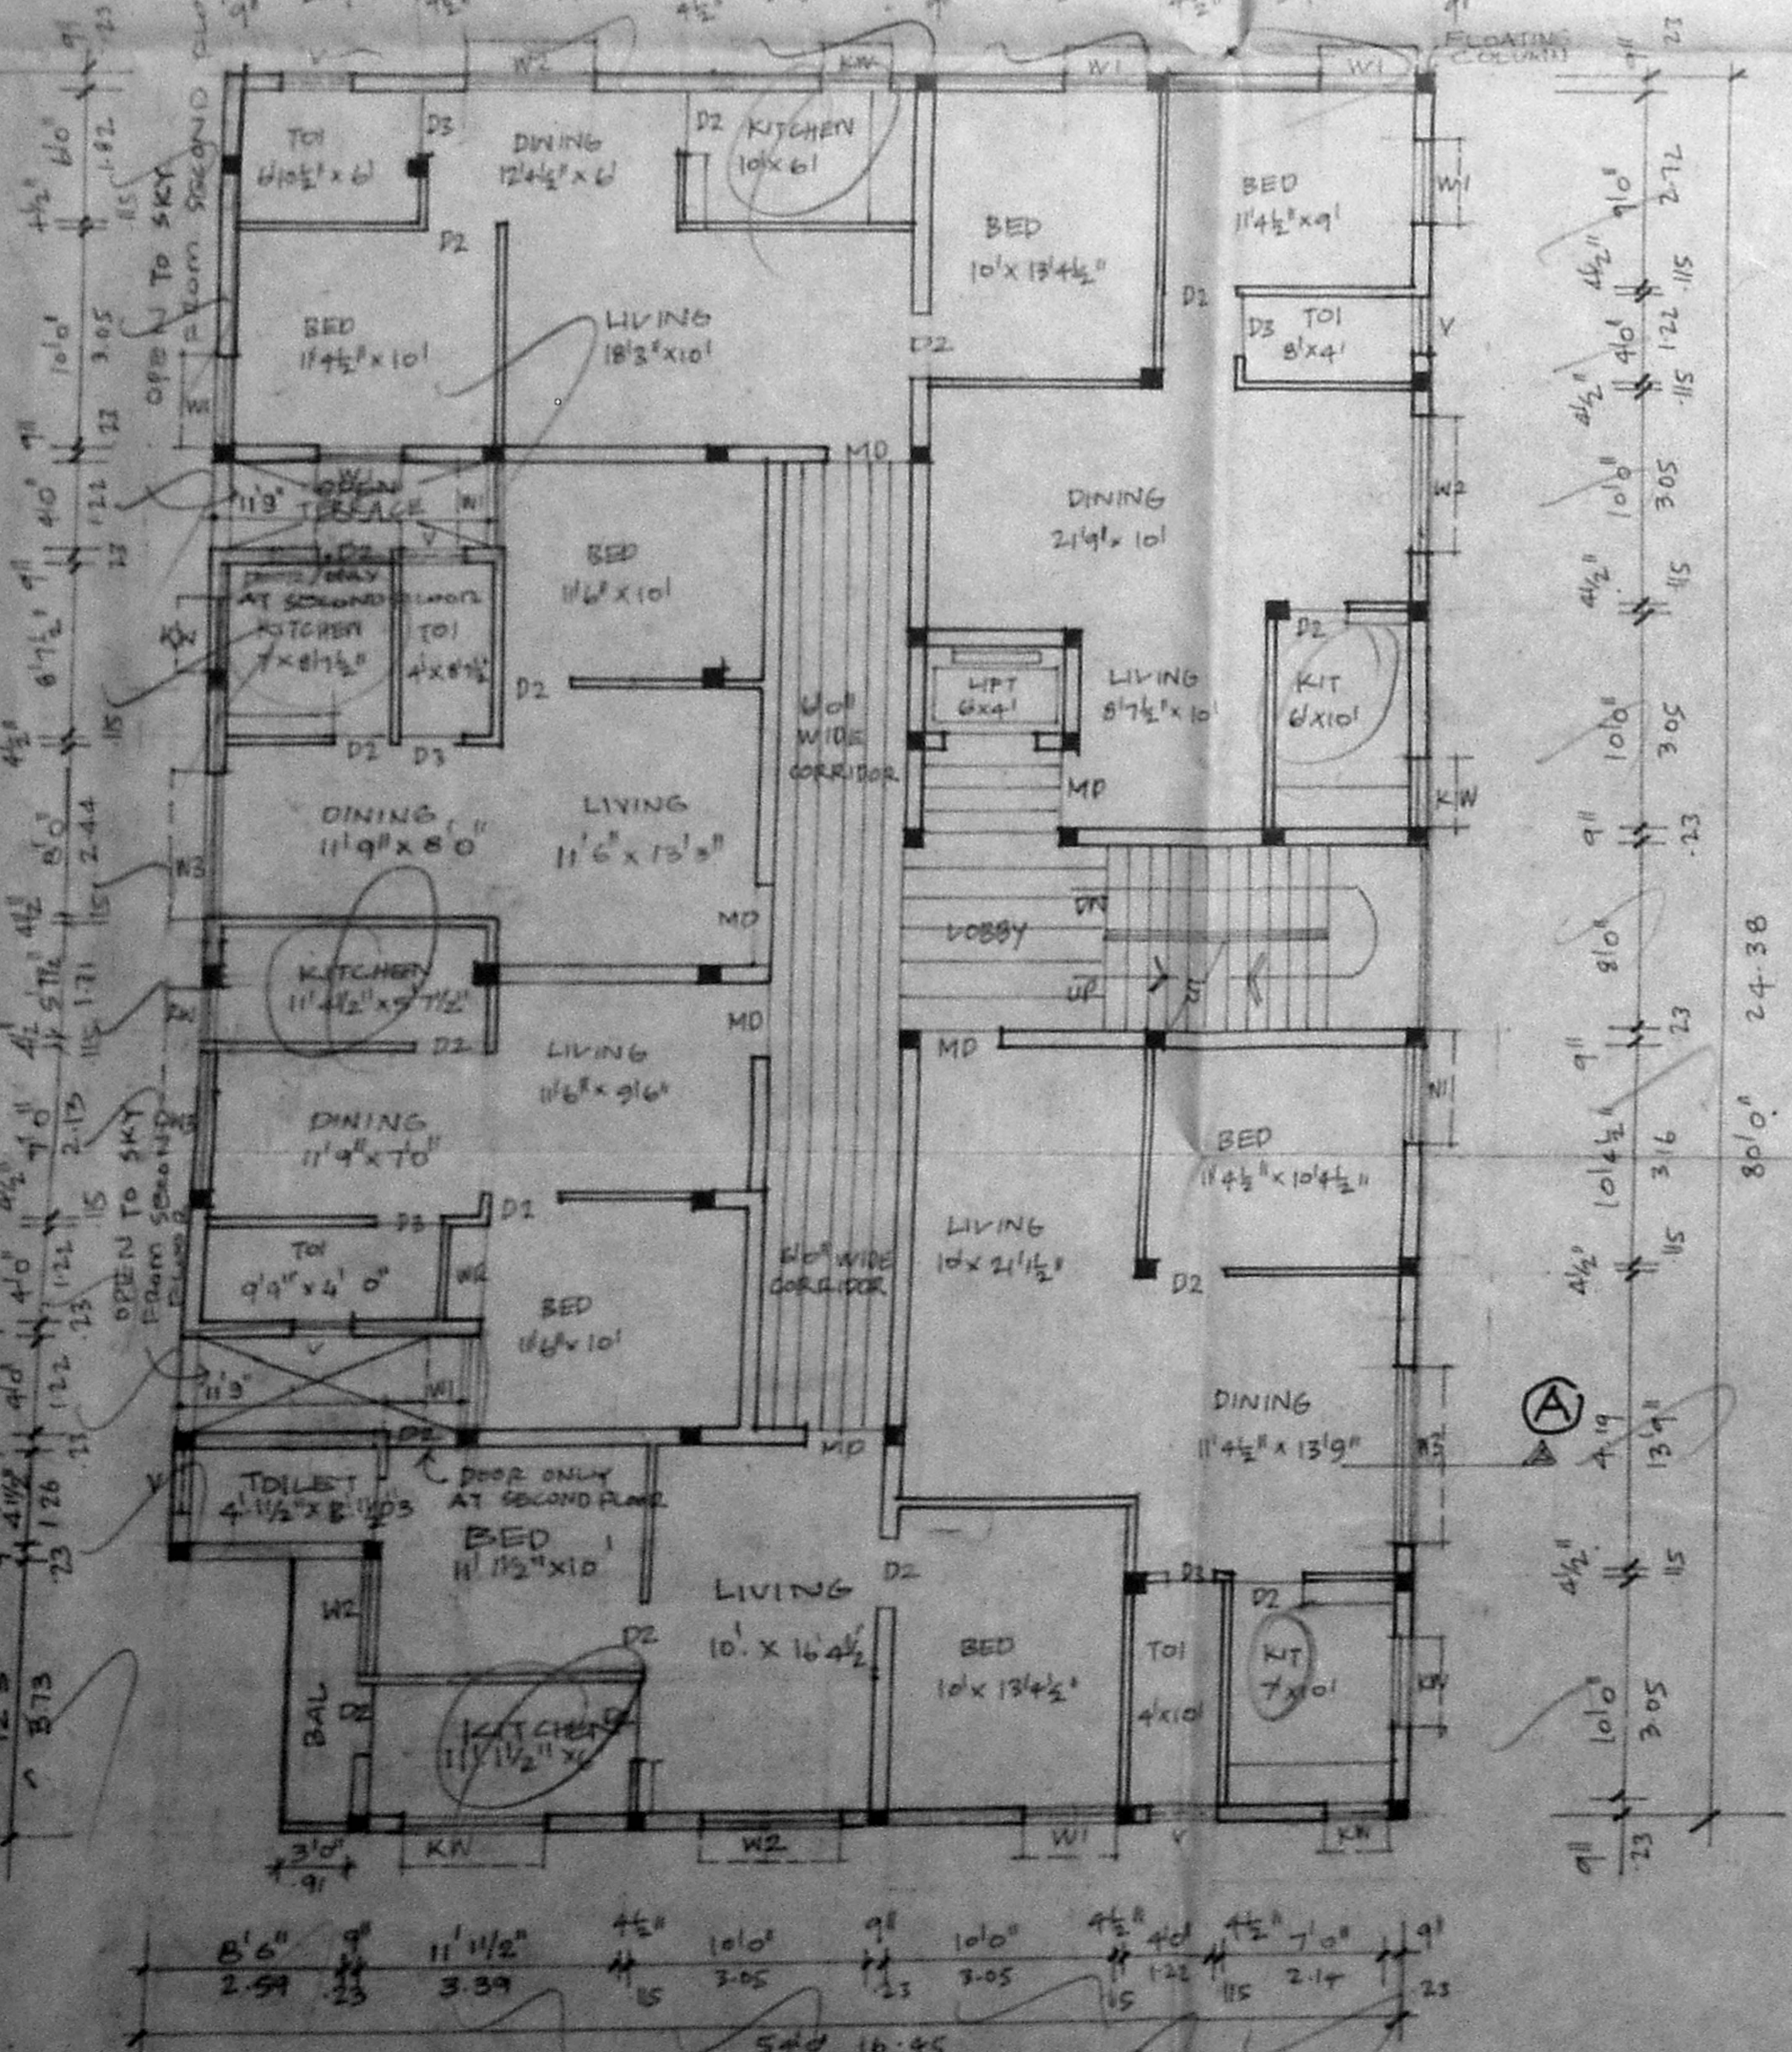

TYPICAL SECOND AND THIRD FLOOR PLANS

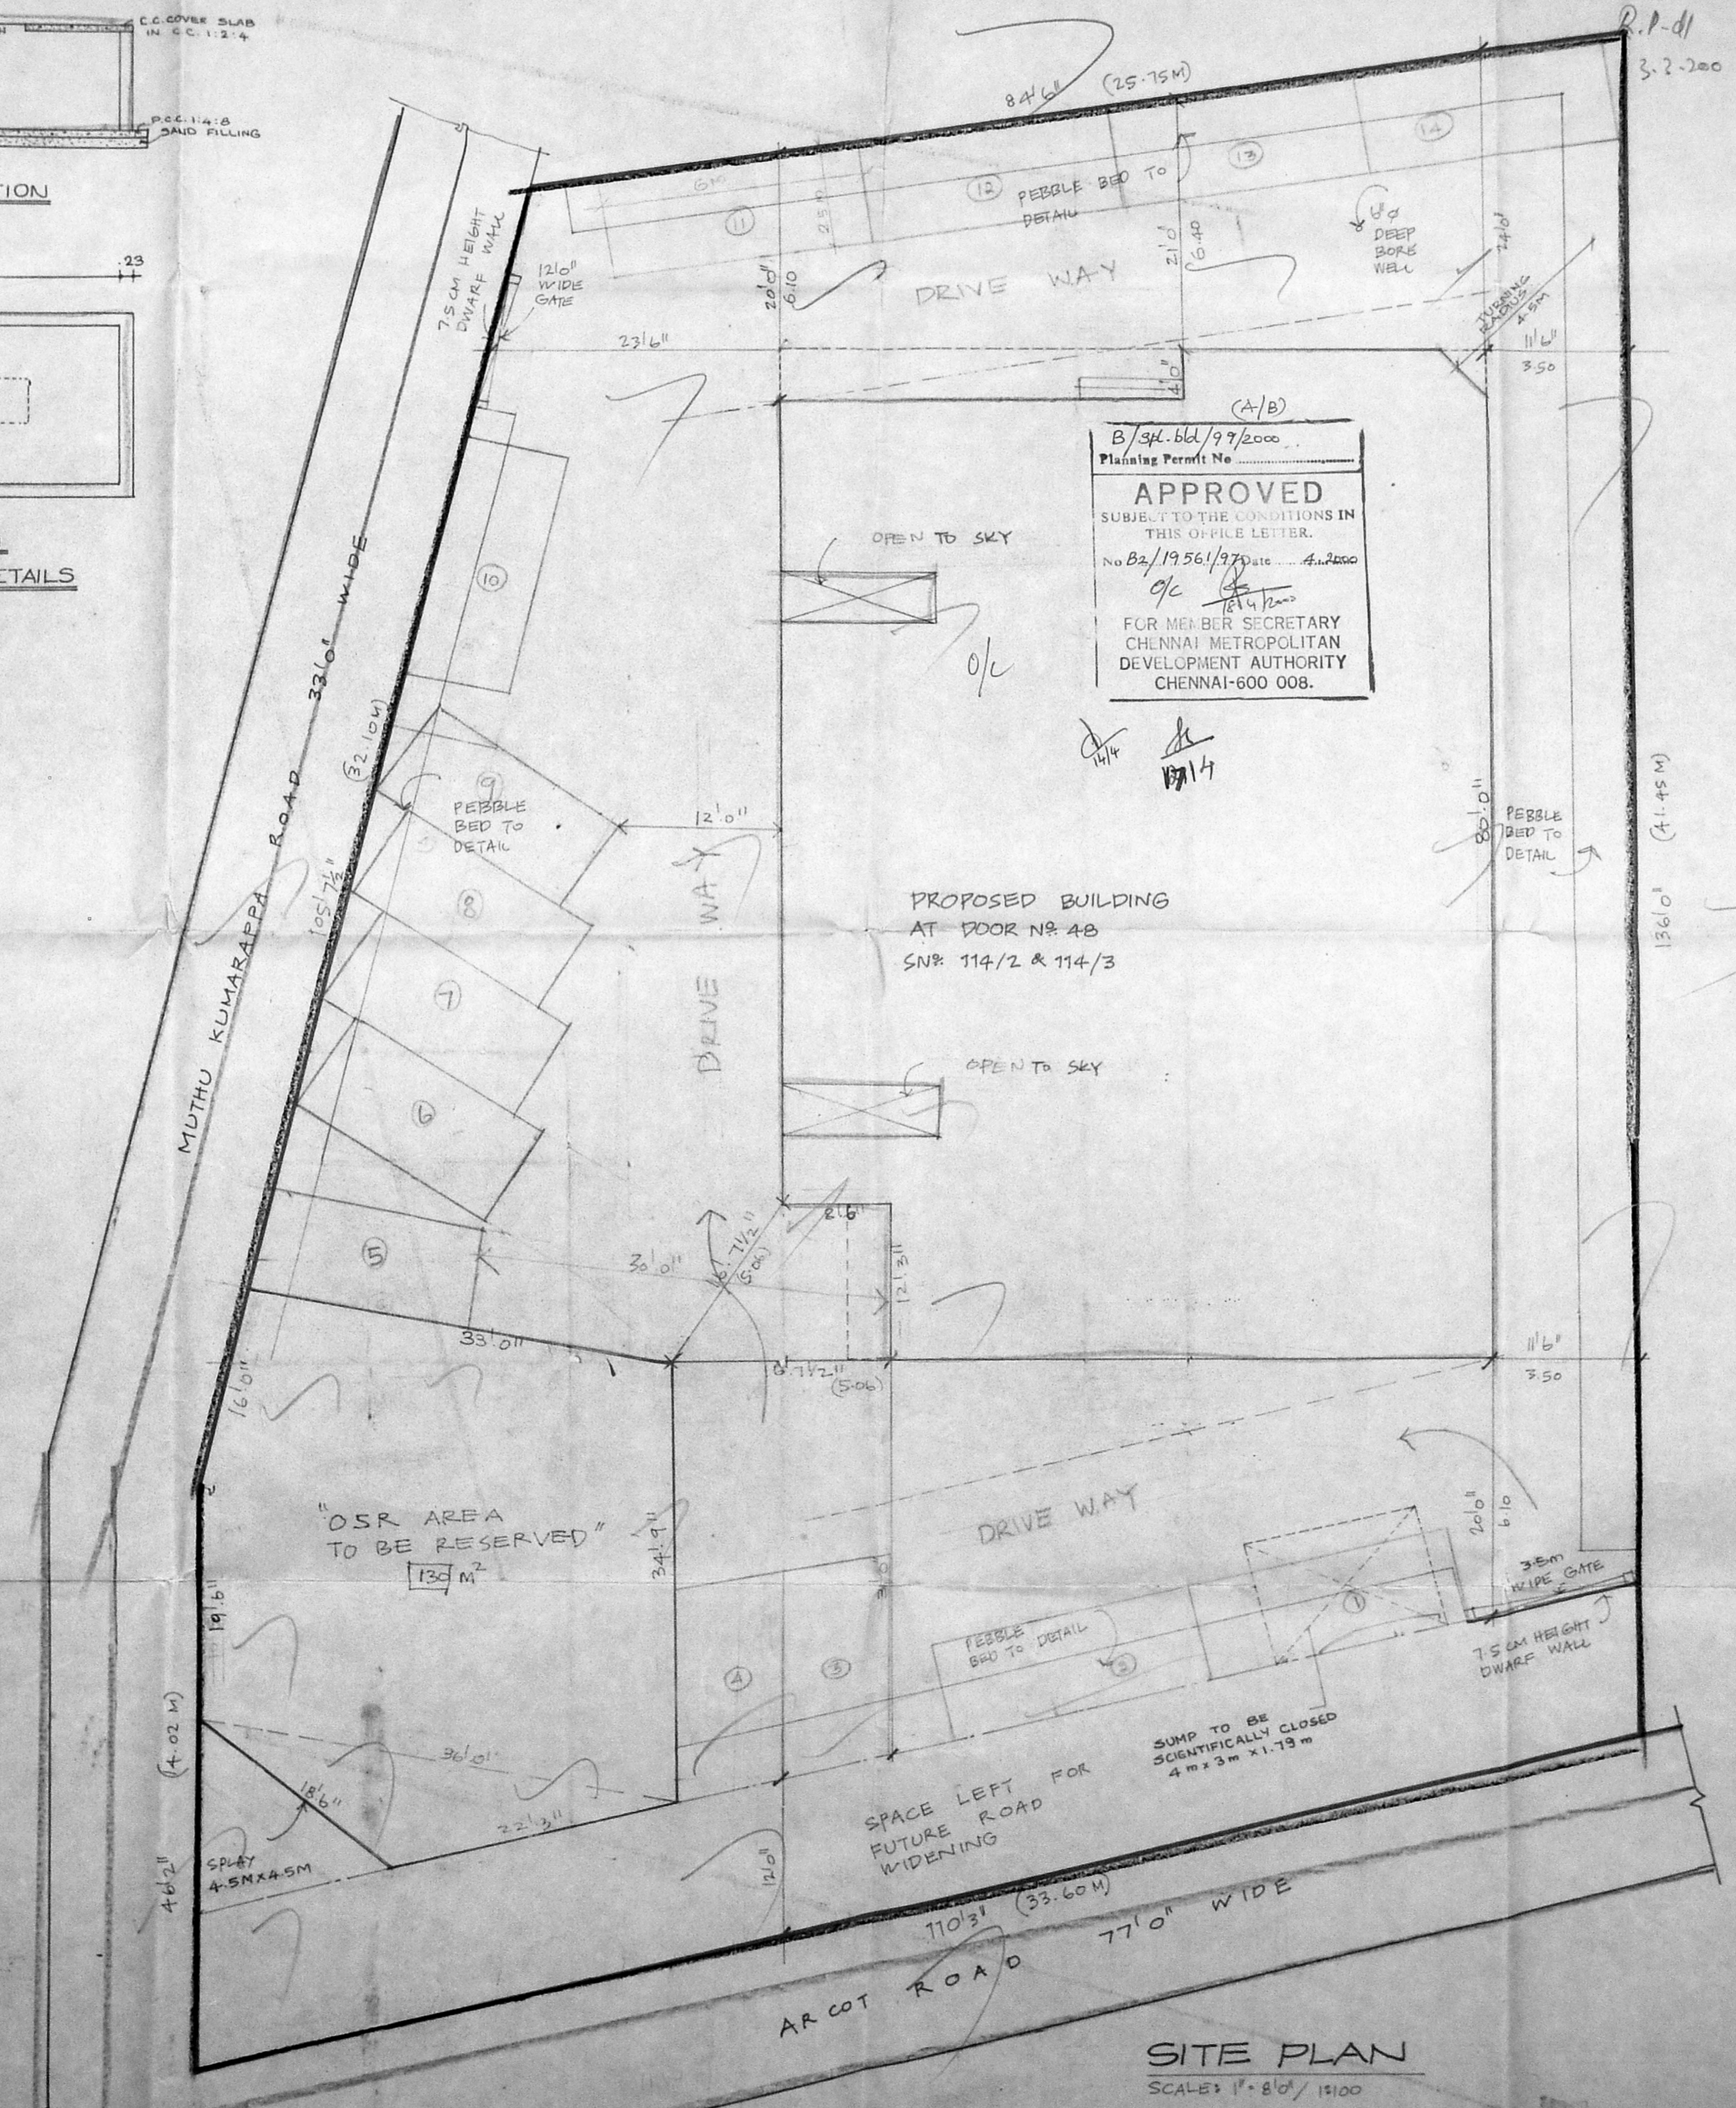

B/34.6d/99/2000
 Planning Permit No.
APPROVED
 SUBJECT TO THE CONDITIONS IN THIS OFFICE LETTER.
 No B2/1956/1/97 date 4.12.00
 9c
 FOR MEMBER SECRETARY
 CHENNAI METROPOLITAN
 DEVELOPMENT AUTHORITY
 CHENNAI-600 008.

PROPOSED BUILDING
 AT DOOR NO 48
 SN: 114/2 & 114/3

PROPOSED BUILDING AT
 DOOR NO 48 SN: 114/2 &
 114/3 ARCOT ROAD
 SALIGRAMAM VILLAGE
 CHENNAI. 600093.

SCALE: 1:100

DRG. NO 2/2


S. Durairam
S. DURAIRAM
 S.E., M.S.E., P.E., P.M., Arch.
 Chartered Engineer, Val. in Industrial Consultant,
 Registered Architect, Civil Engineer &
 Licensed Surveyor, Corporation of Madras,
 14, 'S. Visayak' Kilpauk Garden Colony Ex. 4,
 Madras-600 016. Ph. Nos: 612883, Off: 8261364

OWNER:


LICENSED SURVEYOR:

SITE PLAN
SCALE: 1:800/1500


FRONT ELEVATION

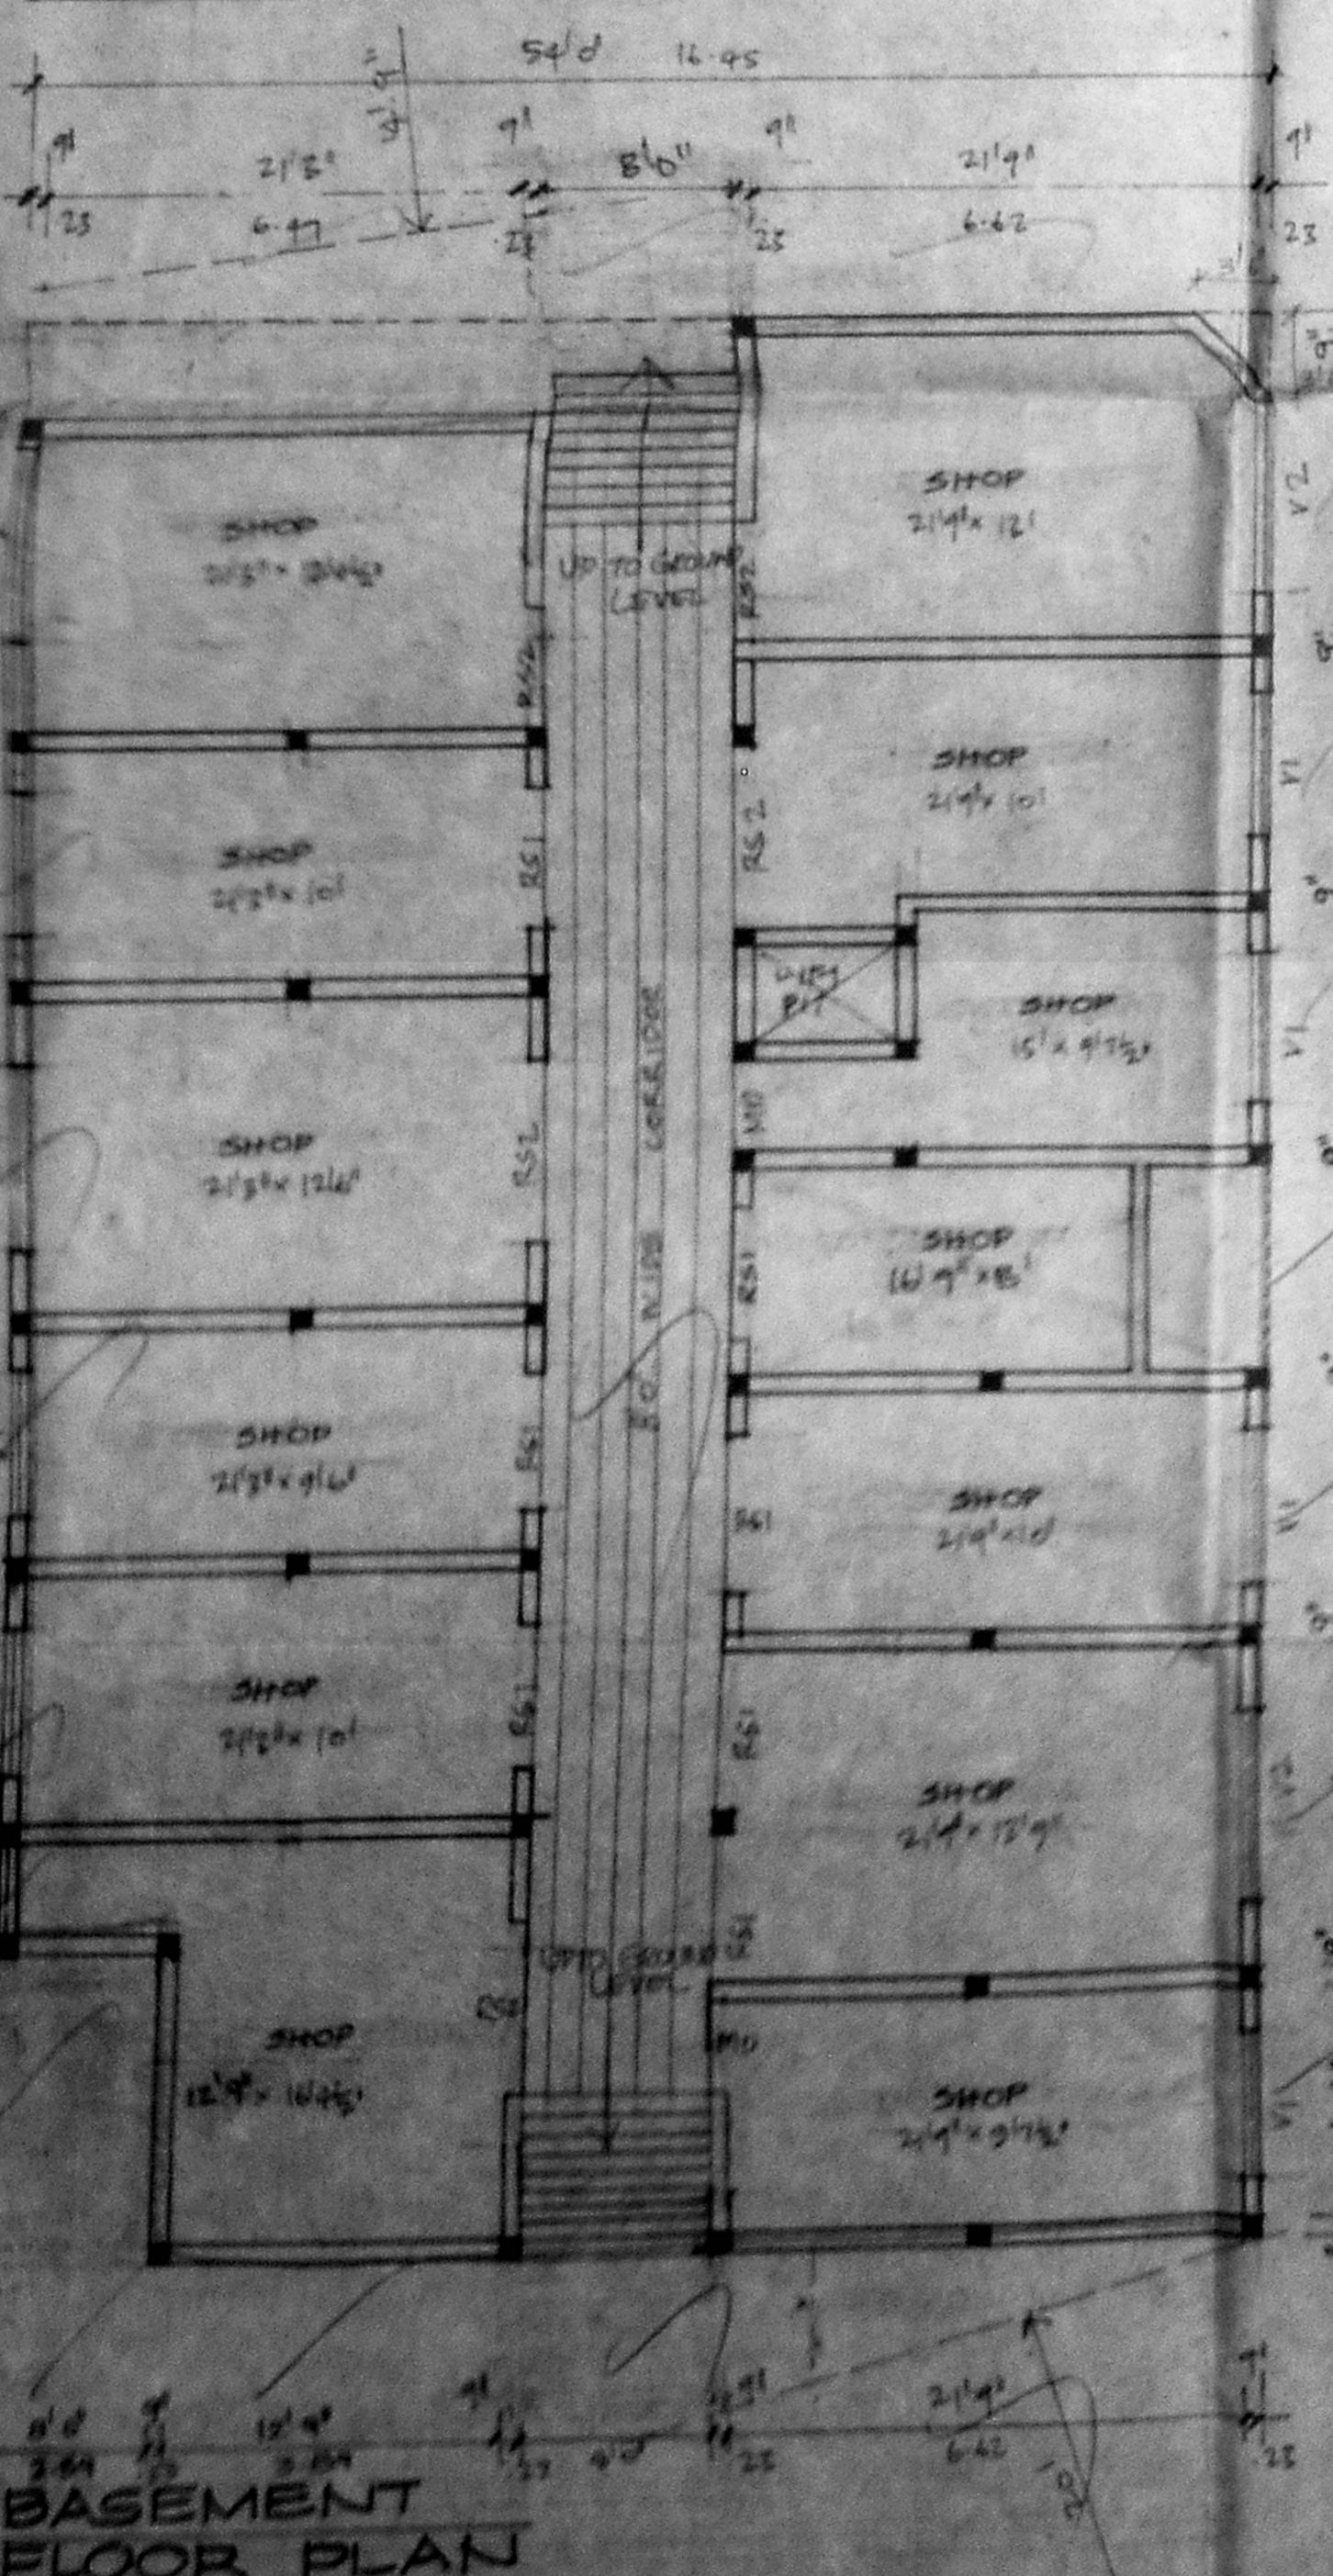


SECTION: AA

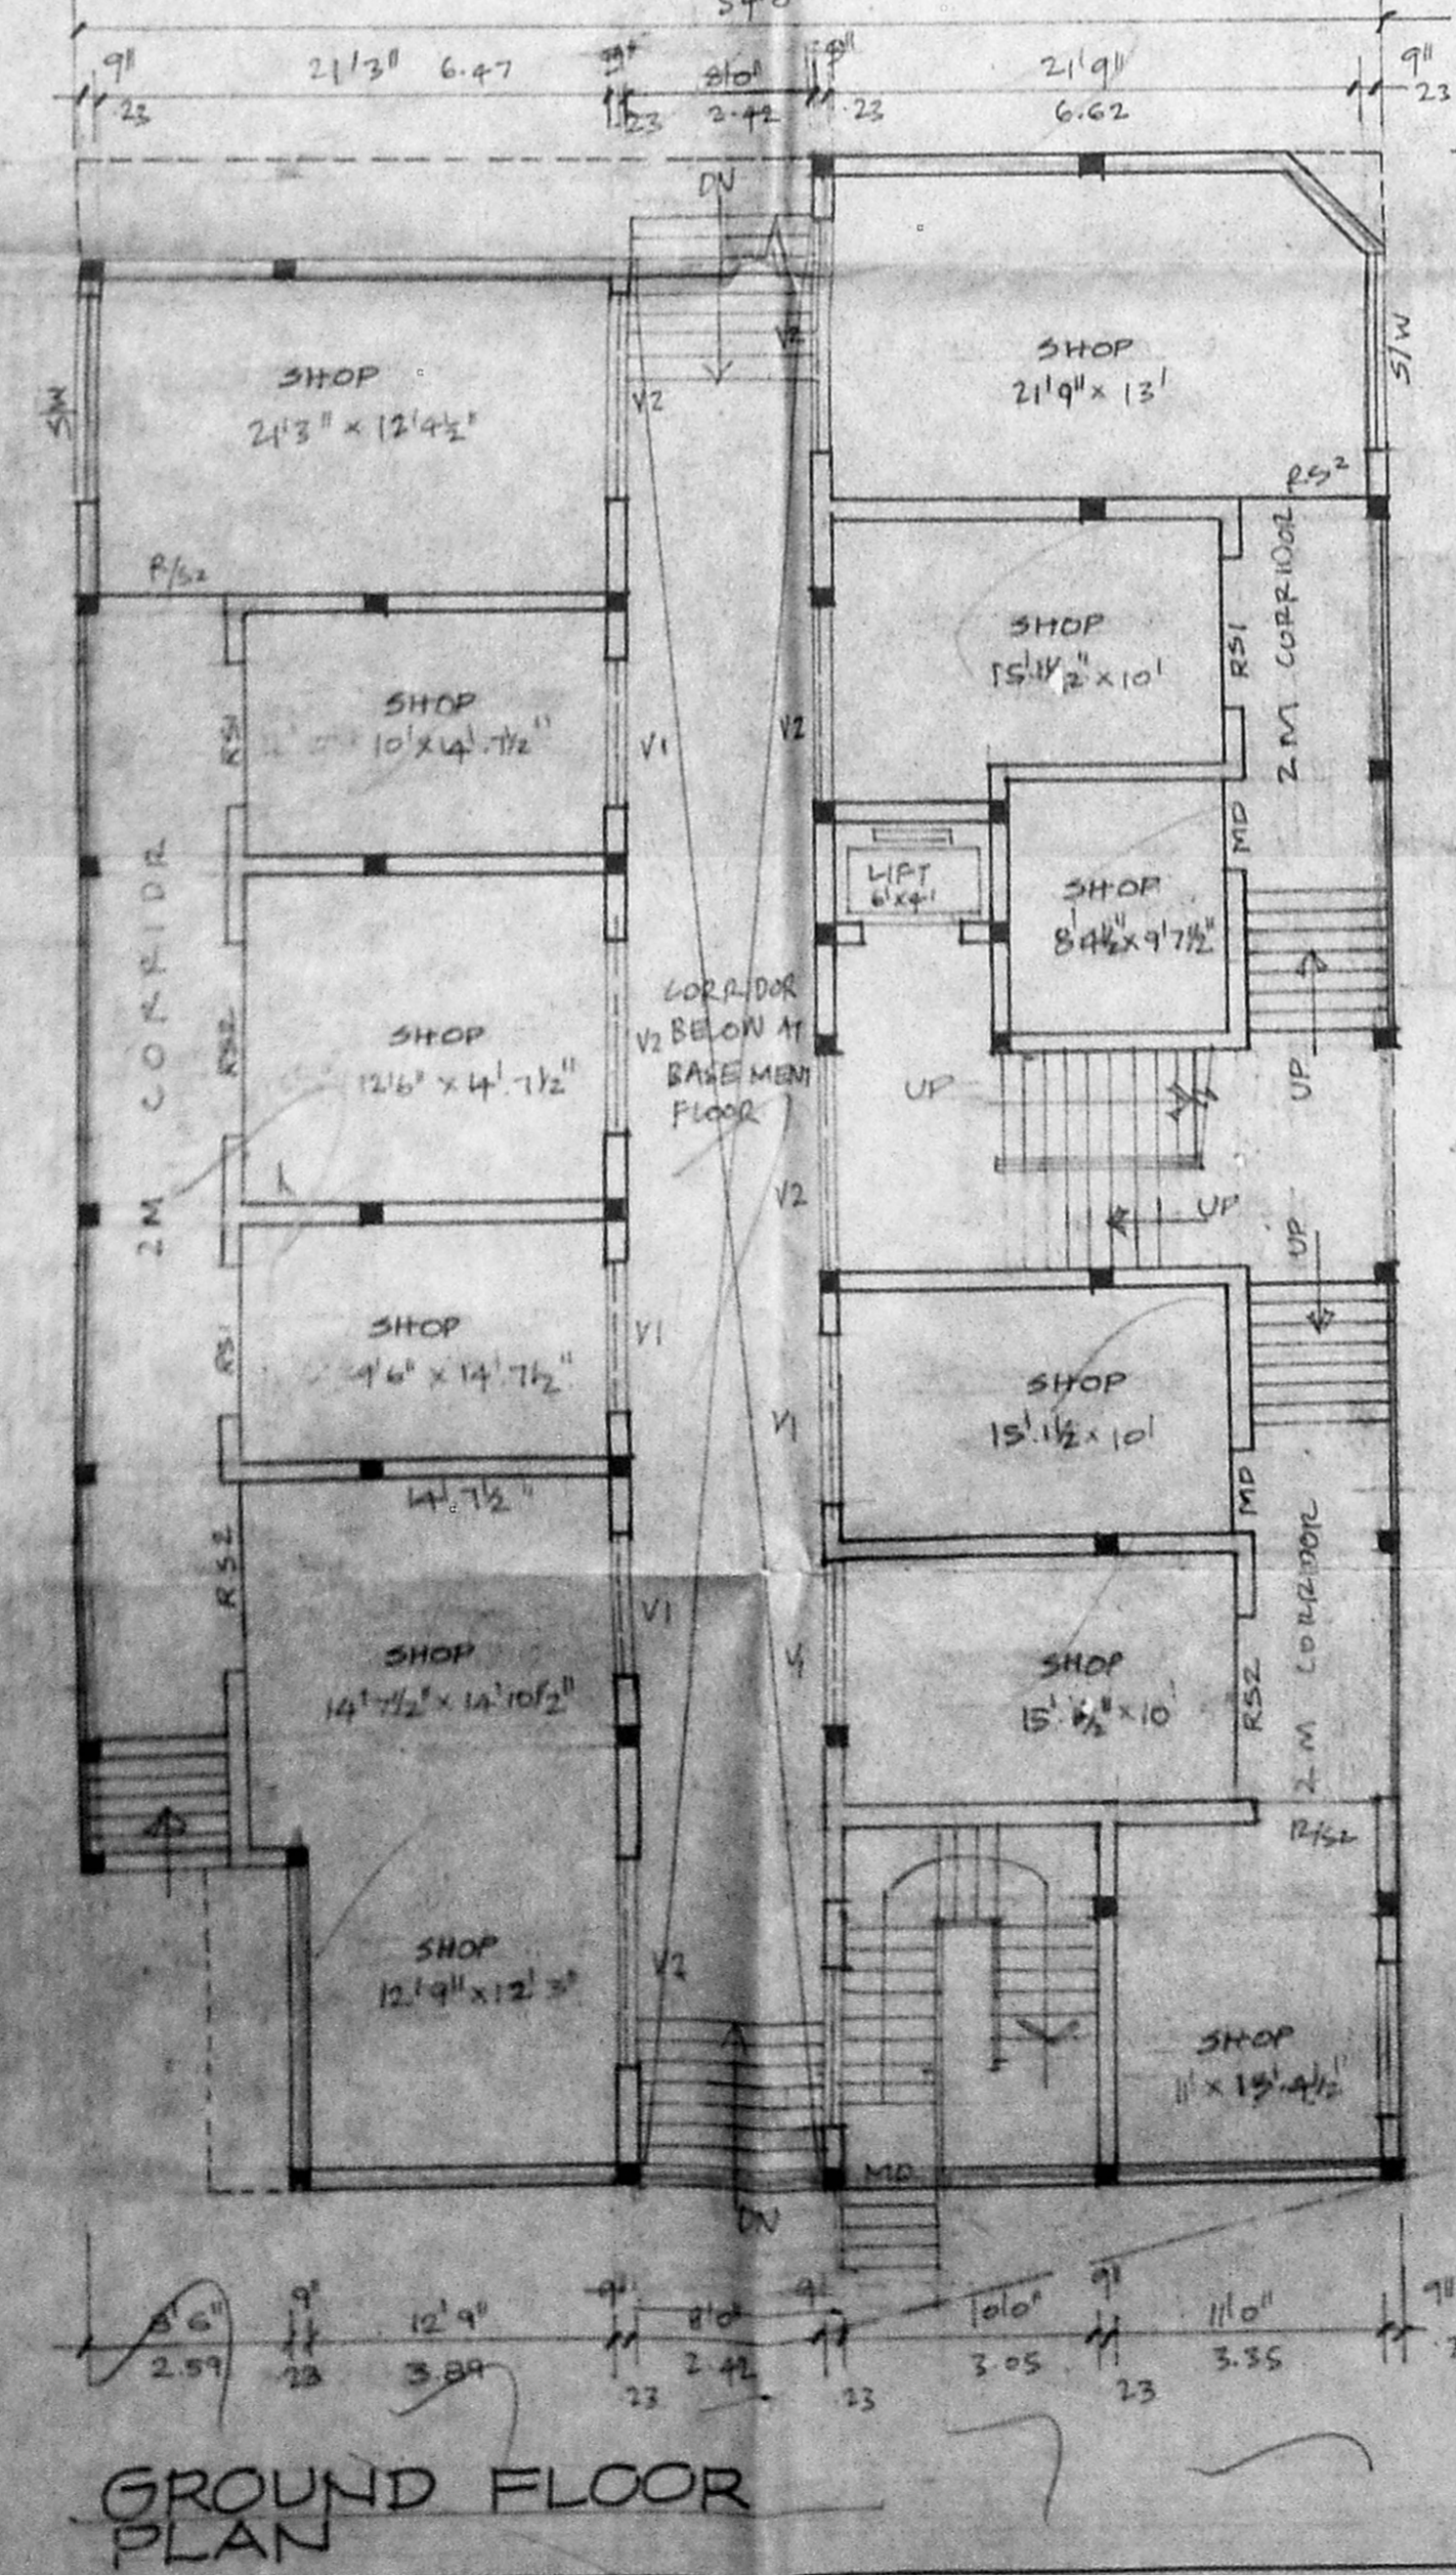

GROUND FLOOR PLAN

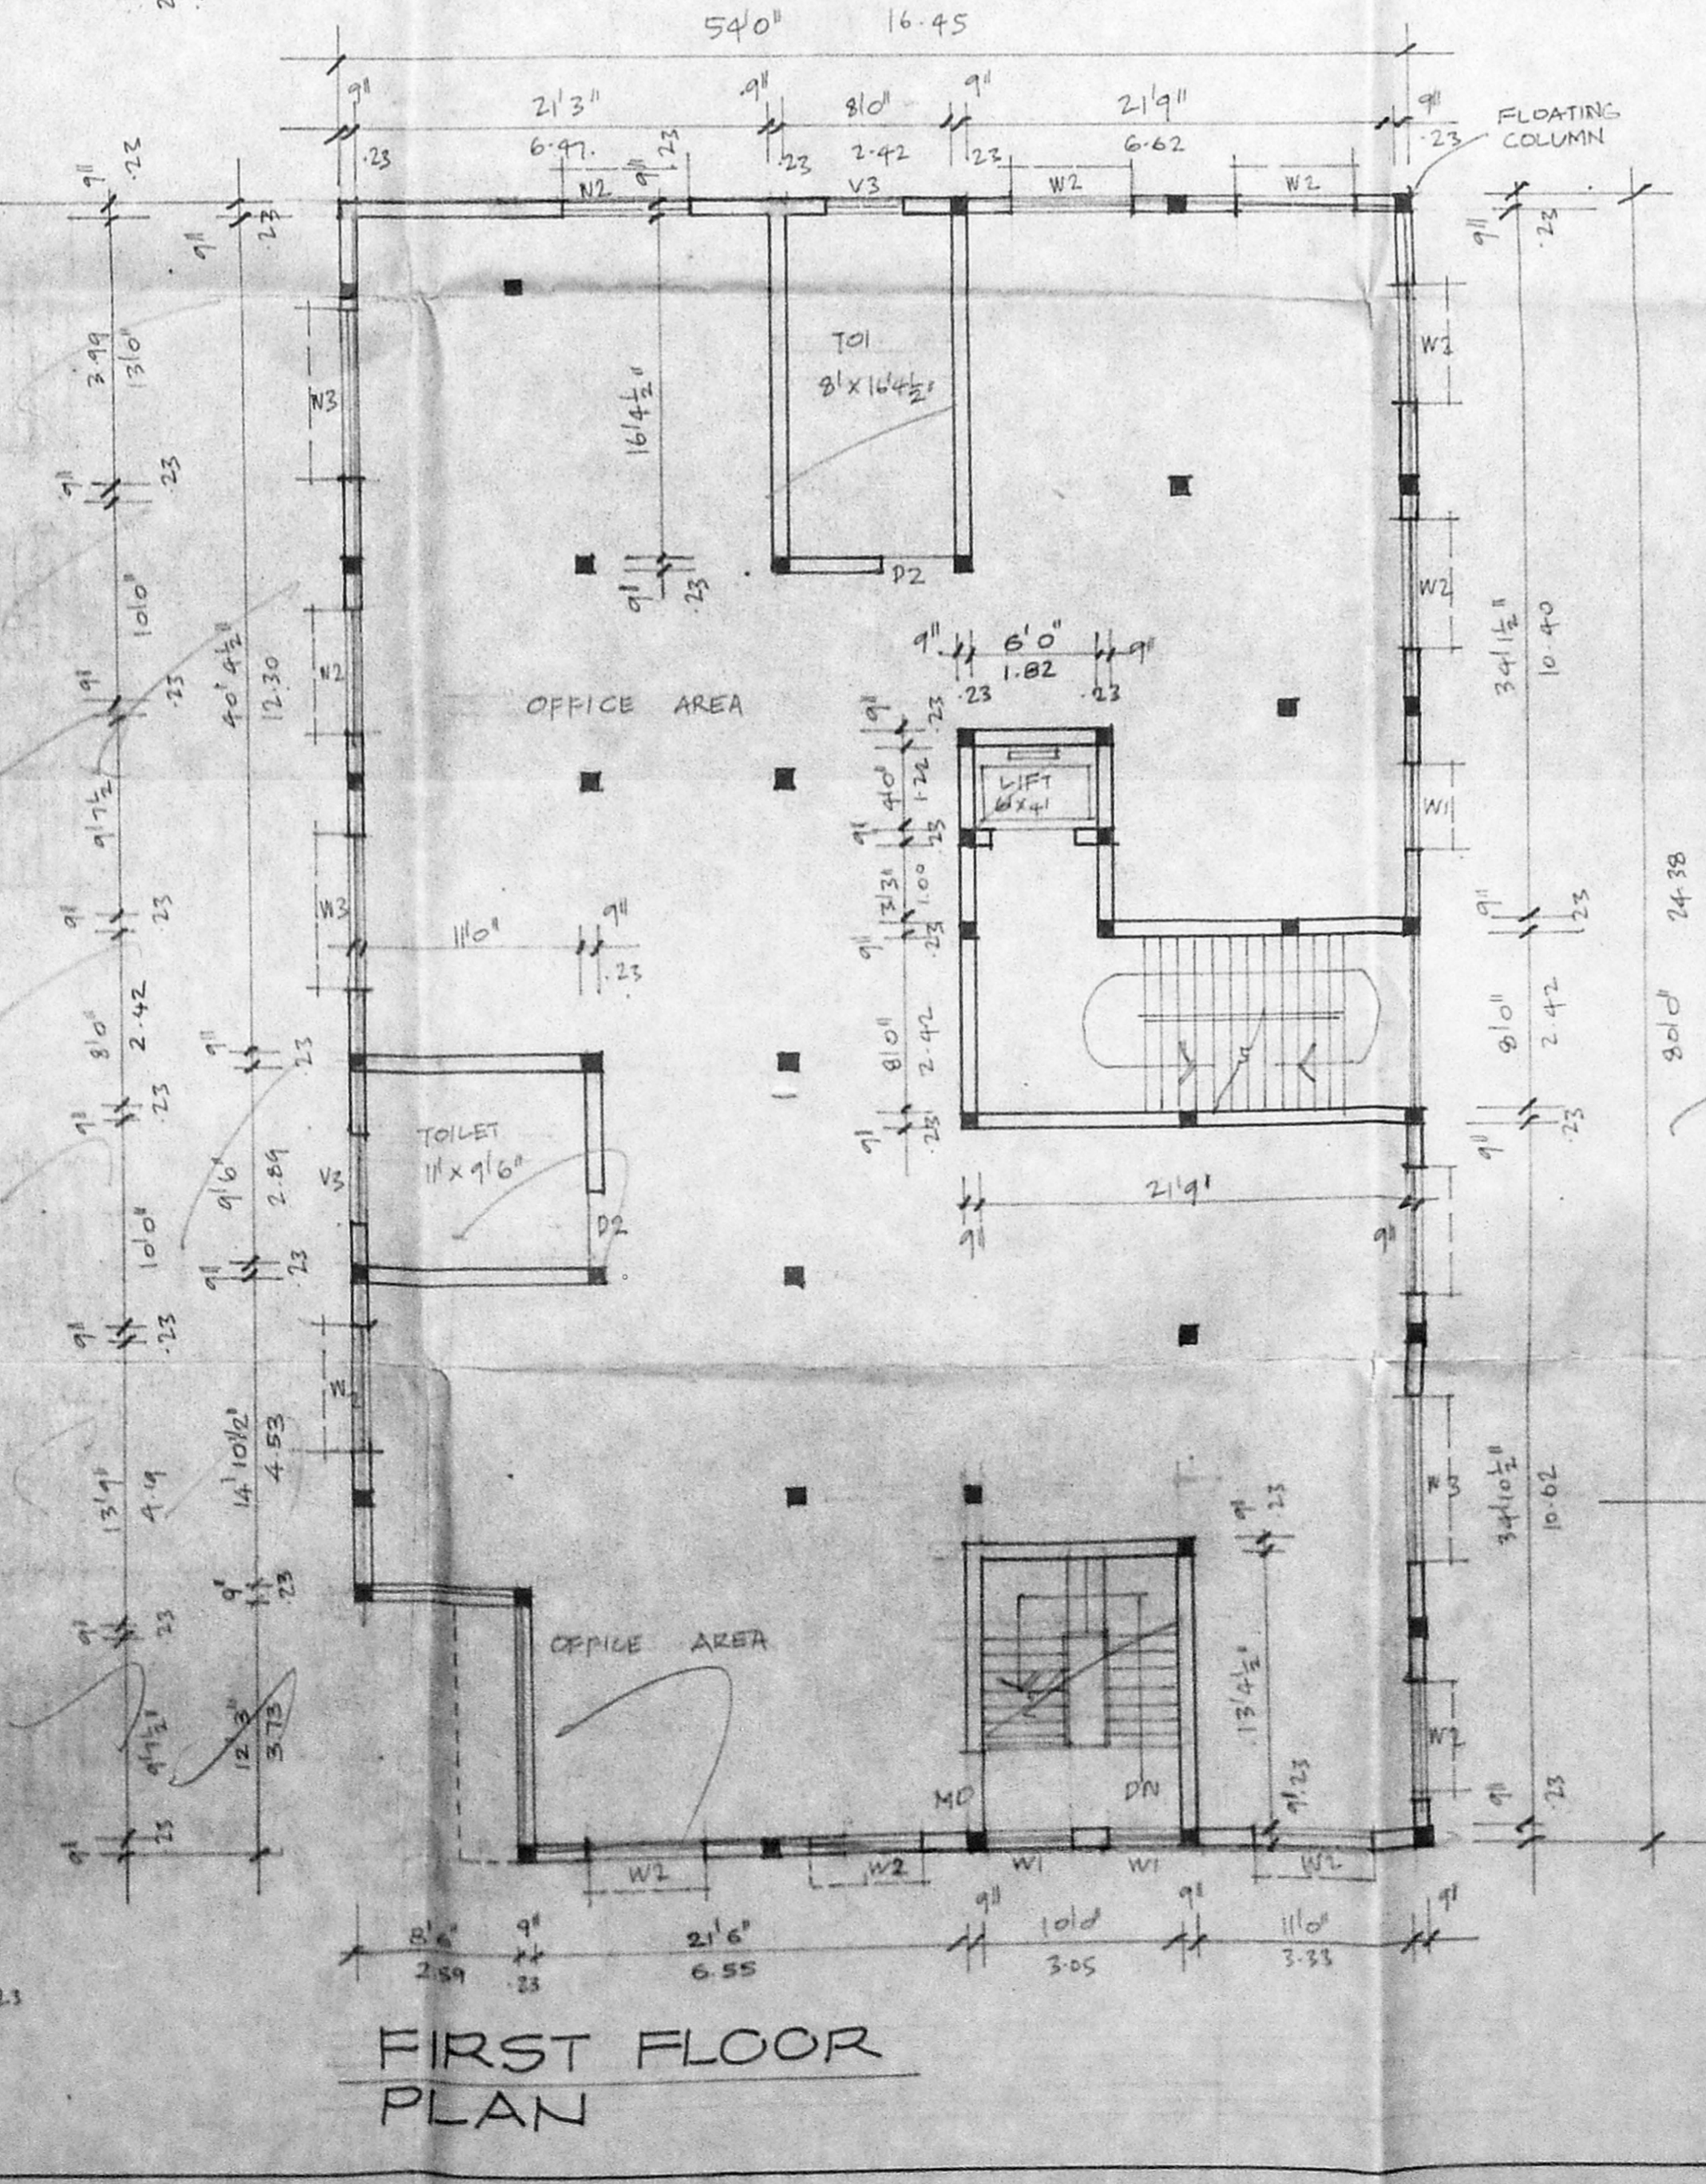


FIRST FLOOR PLAN

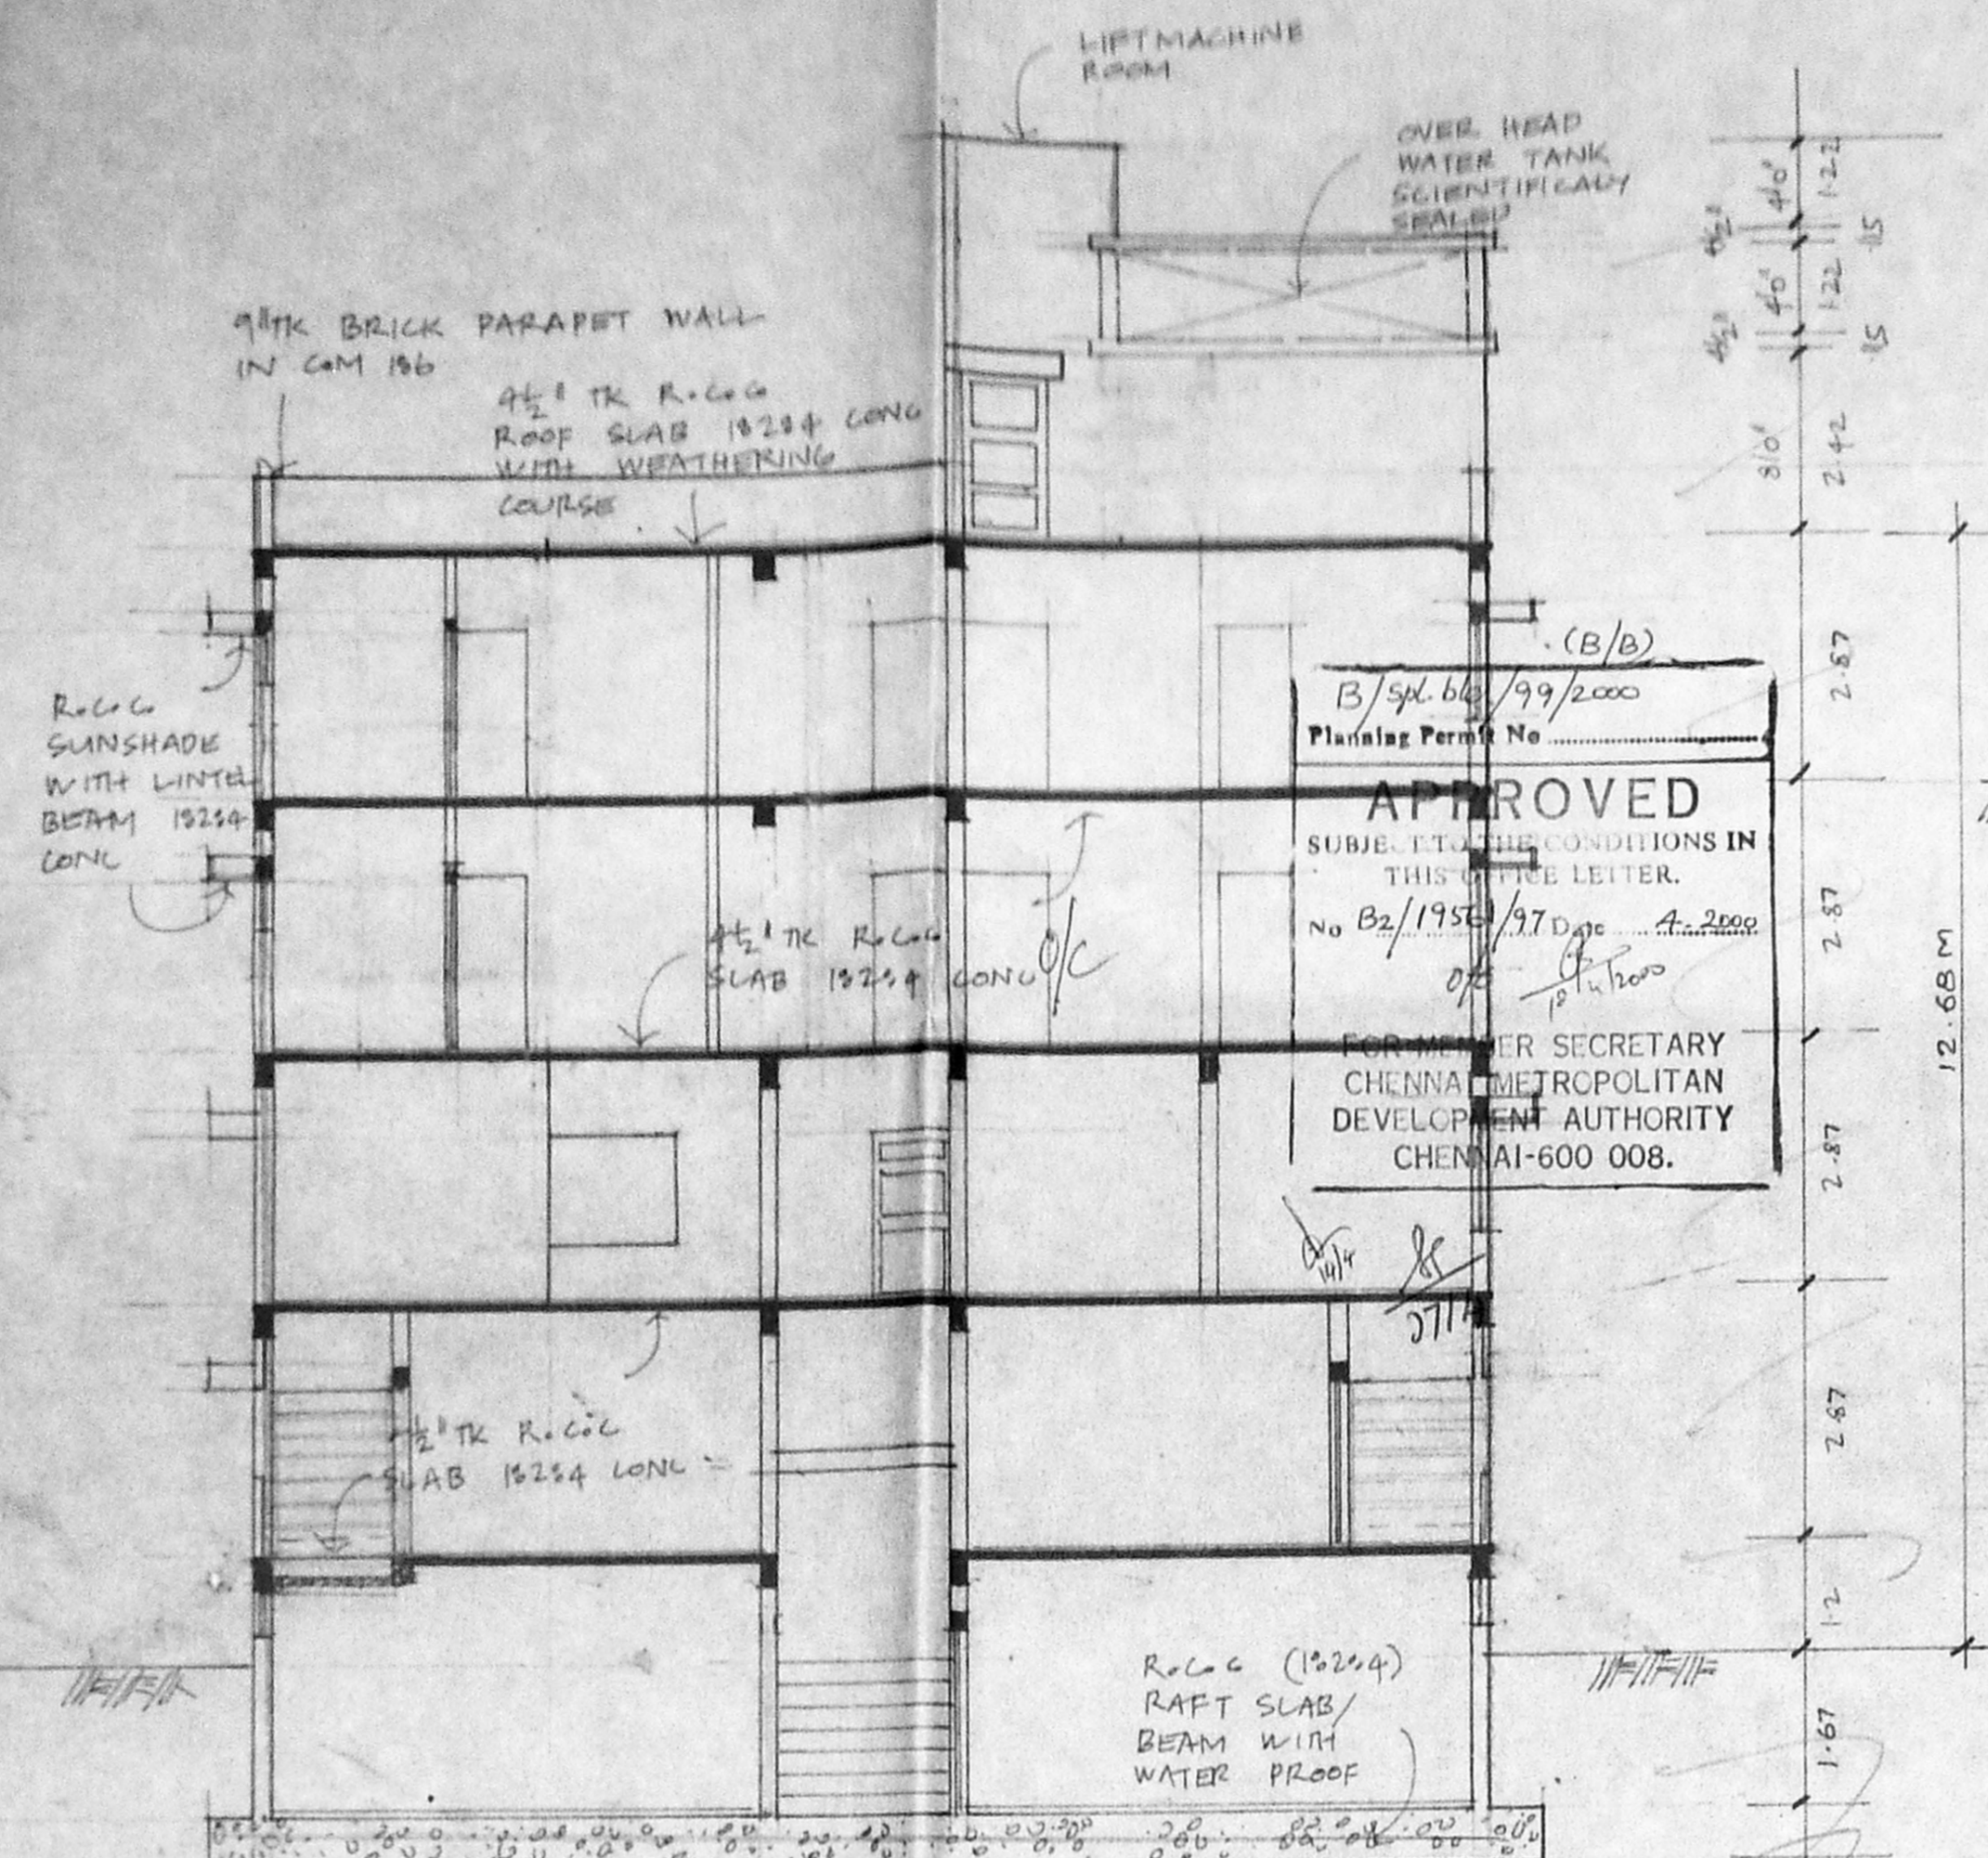


(B/B)
B/Spl. 64/99/2000
Planular Permit No
APPROVED
SUBJ. TO THE CONDITIONS IN THIS LETTER.
No B2/1958/97 D.O. 4.2.2000
FOR THE SECRETARY
CHENNAI METROPOLITAN
DEVELOPMENT AUTHORITY
CHENNAI-600 008.

DETAILS OF PEBBLE BED

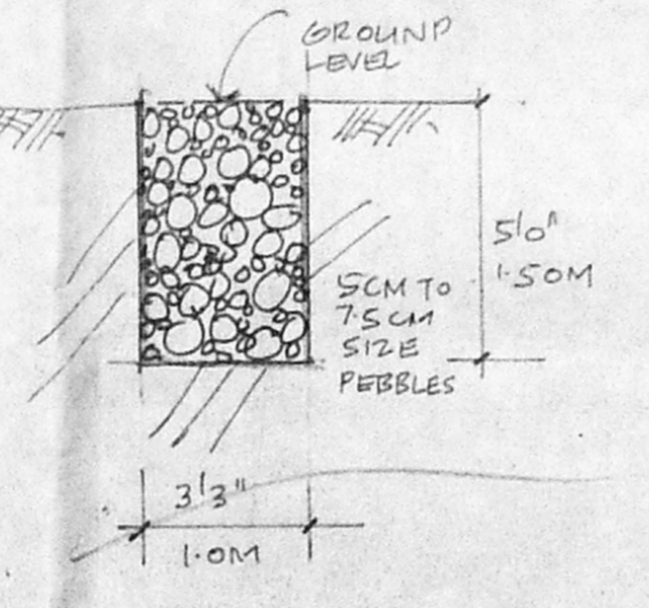

KEY PLAN

NOT TO SCALE

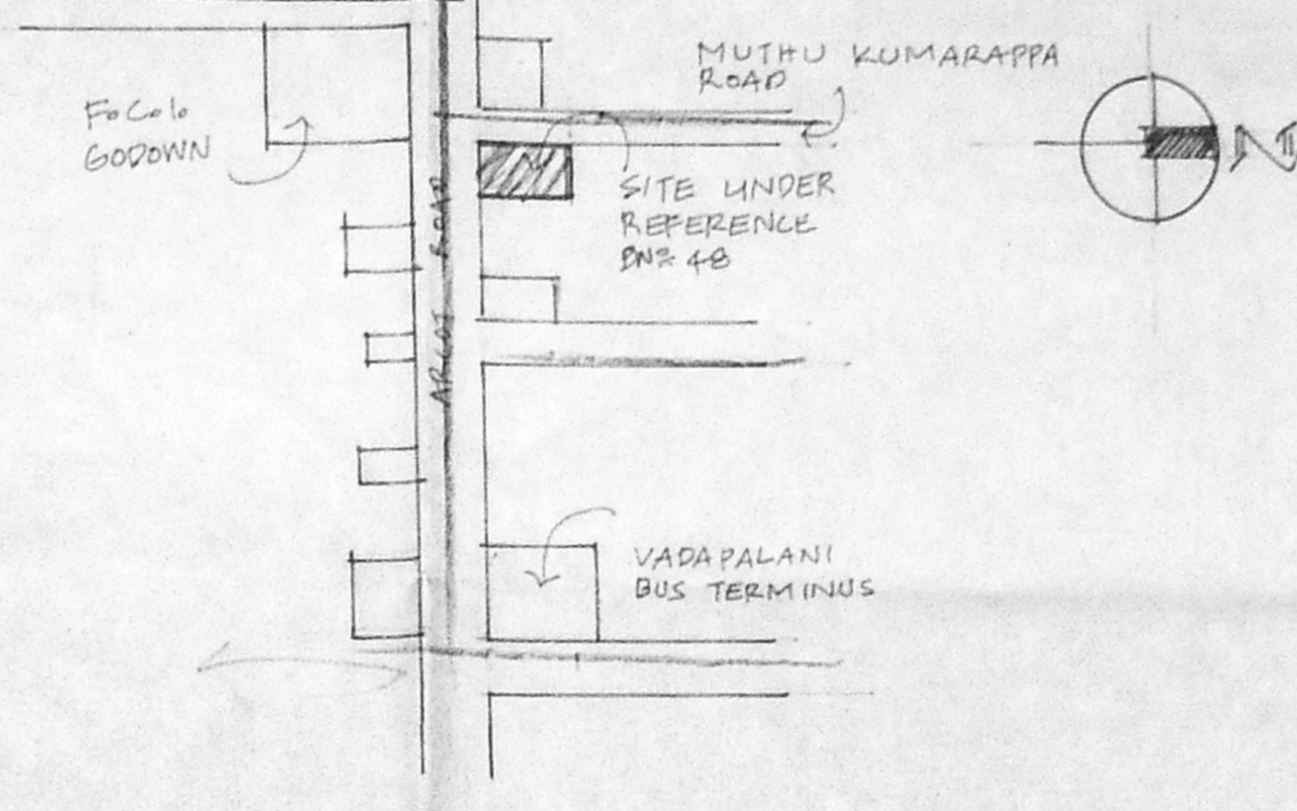

JOINERIES:

RS1	ROLLING SHUTTER	6'0" x 7'0"	1.82 x 2.14
RS2	ROLLING SHUTTER	3'0" x 7'0"	2.44 x 2.14
MD	MAIN DOOR	3'3" x 7'0"	1.04 x 2.14
D2	DOOR	3'0" x 7'0"	2.14 x 2.14
D3	DOOR	2'6" x 7'0"	2.14 x 2.14
W1	WINDOW	4'0" x 4'0"	1.22 x 1.22
W2	WINDOW	6'0" x 4'0"	1.82 x 1.22
W3	WINDOW	3'0" x 4'0"	2.14 x 1.22
V	VENTILATOR	2'6" x 2'0"	0.81 x 0.61
V1	VENTILATOR	6'0" x 2'0"	1.82 x 0.61
V2	VENTILATOR	3'0" x 2'0"	0.91 x 0.61
V3	VENTILATOR	4'0" x 2'0"	1.22 x 0.61
KW	KITCHEN WINDOW	3'0" x 3'0"	0.91 x 0.91
RS1	ROLLING SHUTTER	5'0" x 7'0"	
RS2		5'0" x 7'0"	

AREA STATEMENT:

	IN SFT	IN SQM
TOTAL PLOT EXTENT	13940.00	1295.50
PRO. BASEMENT FLOOR	4320.00	401.48
GROUND FLOOR	3680.00	342.01
FIRST FLOOR	4320.00	401.48
SECOND FLOOR	4236.00	392.75
THIRD FLOOR	4426.00	392.75
TOTAL	20712.00	1930.47
F.S.I.	1.49	
PLLOT COVERAGE:	30.98%	

COLOUR INDEX:

PROPOSED :	
ROAD :	
BOUNDARIES:	

PROPOSED BUILDING
AT DOOR NO 48
SN: 114/2 & 114/3
ARCOT ROAD
SALIGRAMAM VILLAGE
CHENNAI. 600093

SCALE: 1:100
DRG. NO. 1/2

OWNERS:
LICENSED SURVEYOR:
S. DURAI PANDIAN
144