



SECOND FLOOR PLAN

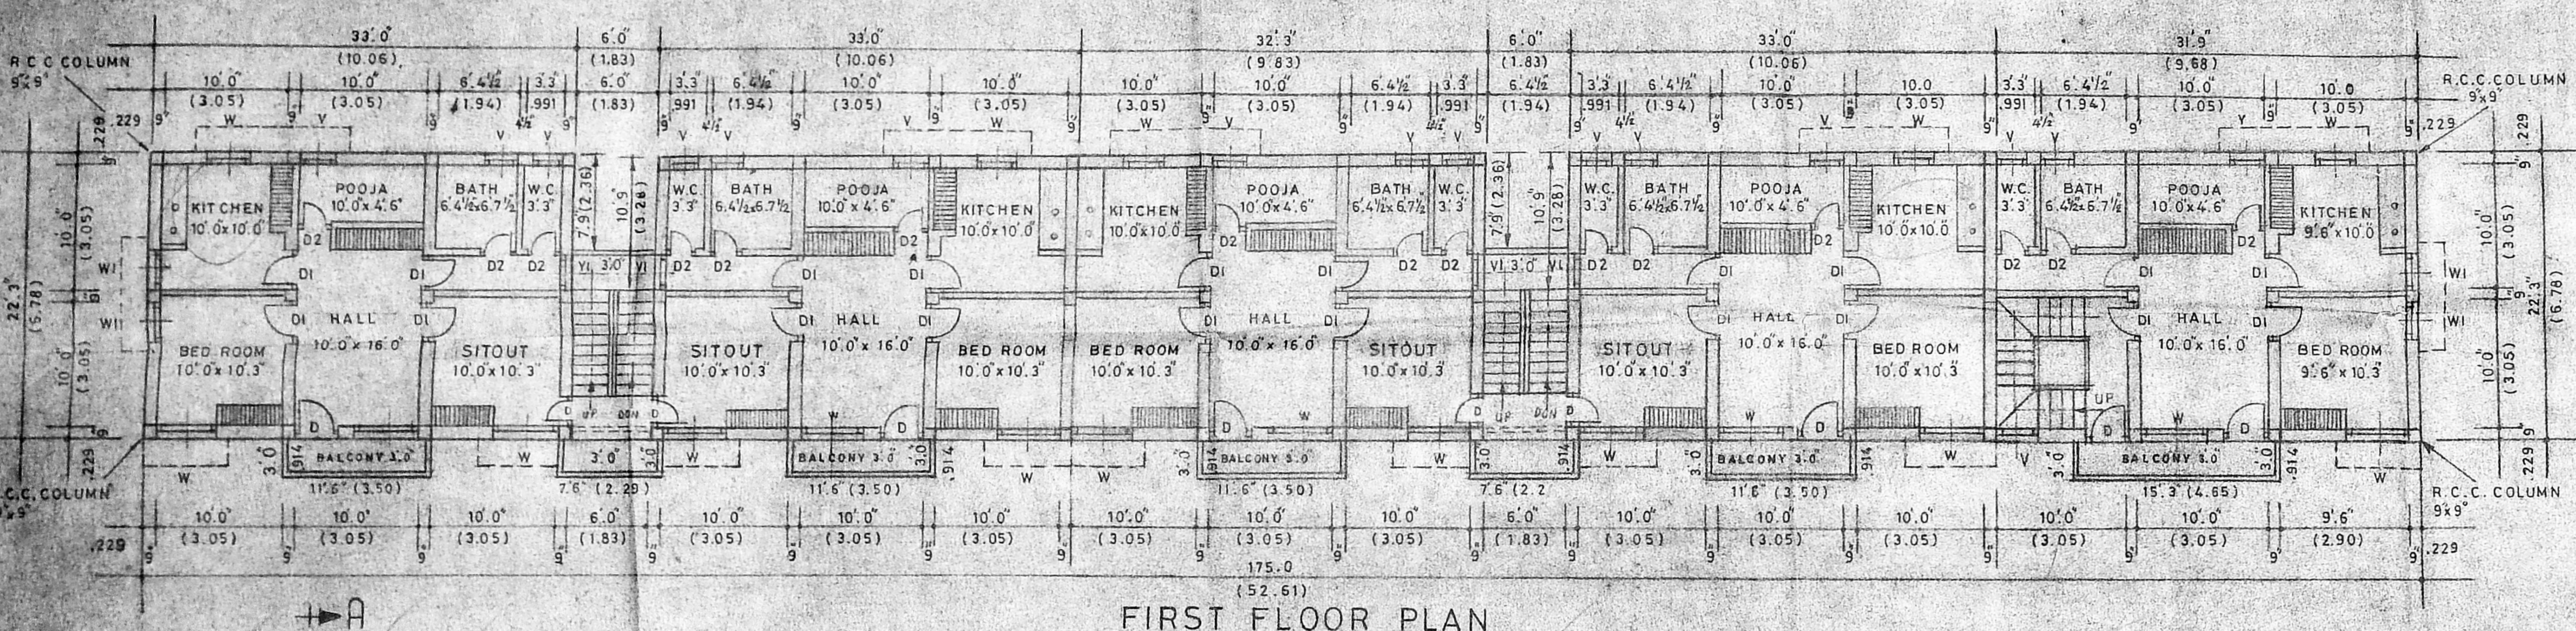


FIRST FLOOR PLAN

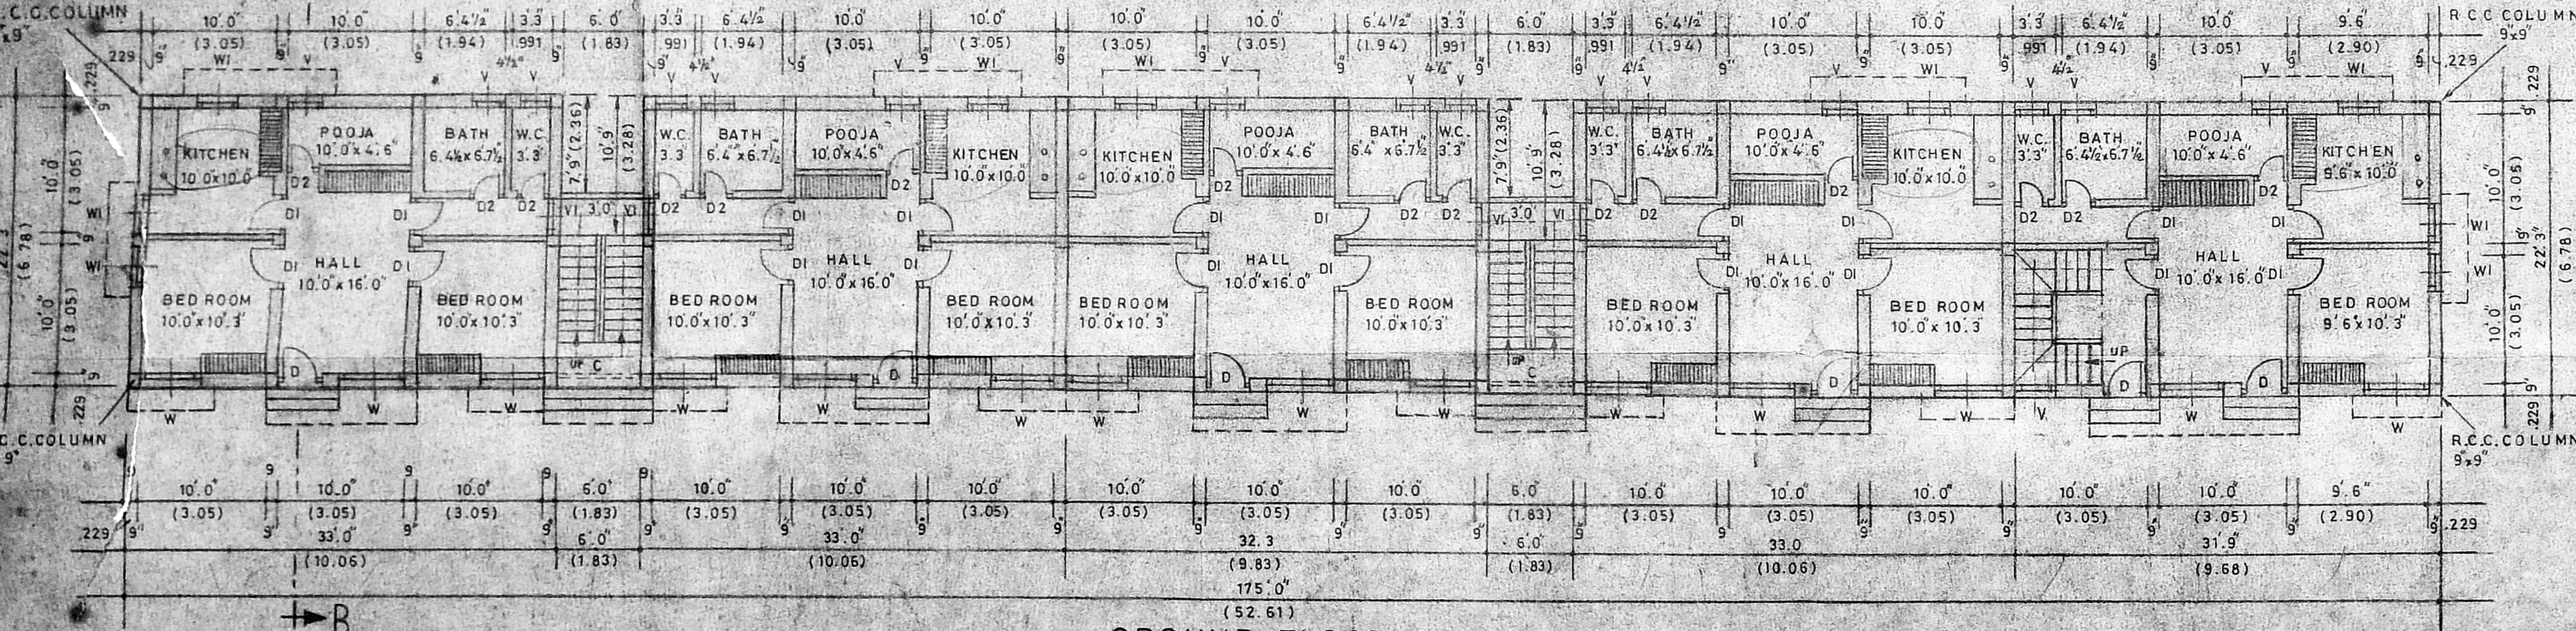

GROUND FLOOR PLAN

SCALE: 1" INCH = 8 FEET. (1cm 1metres)

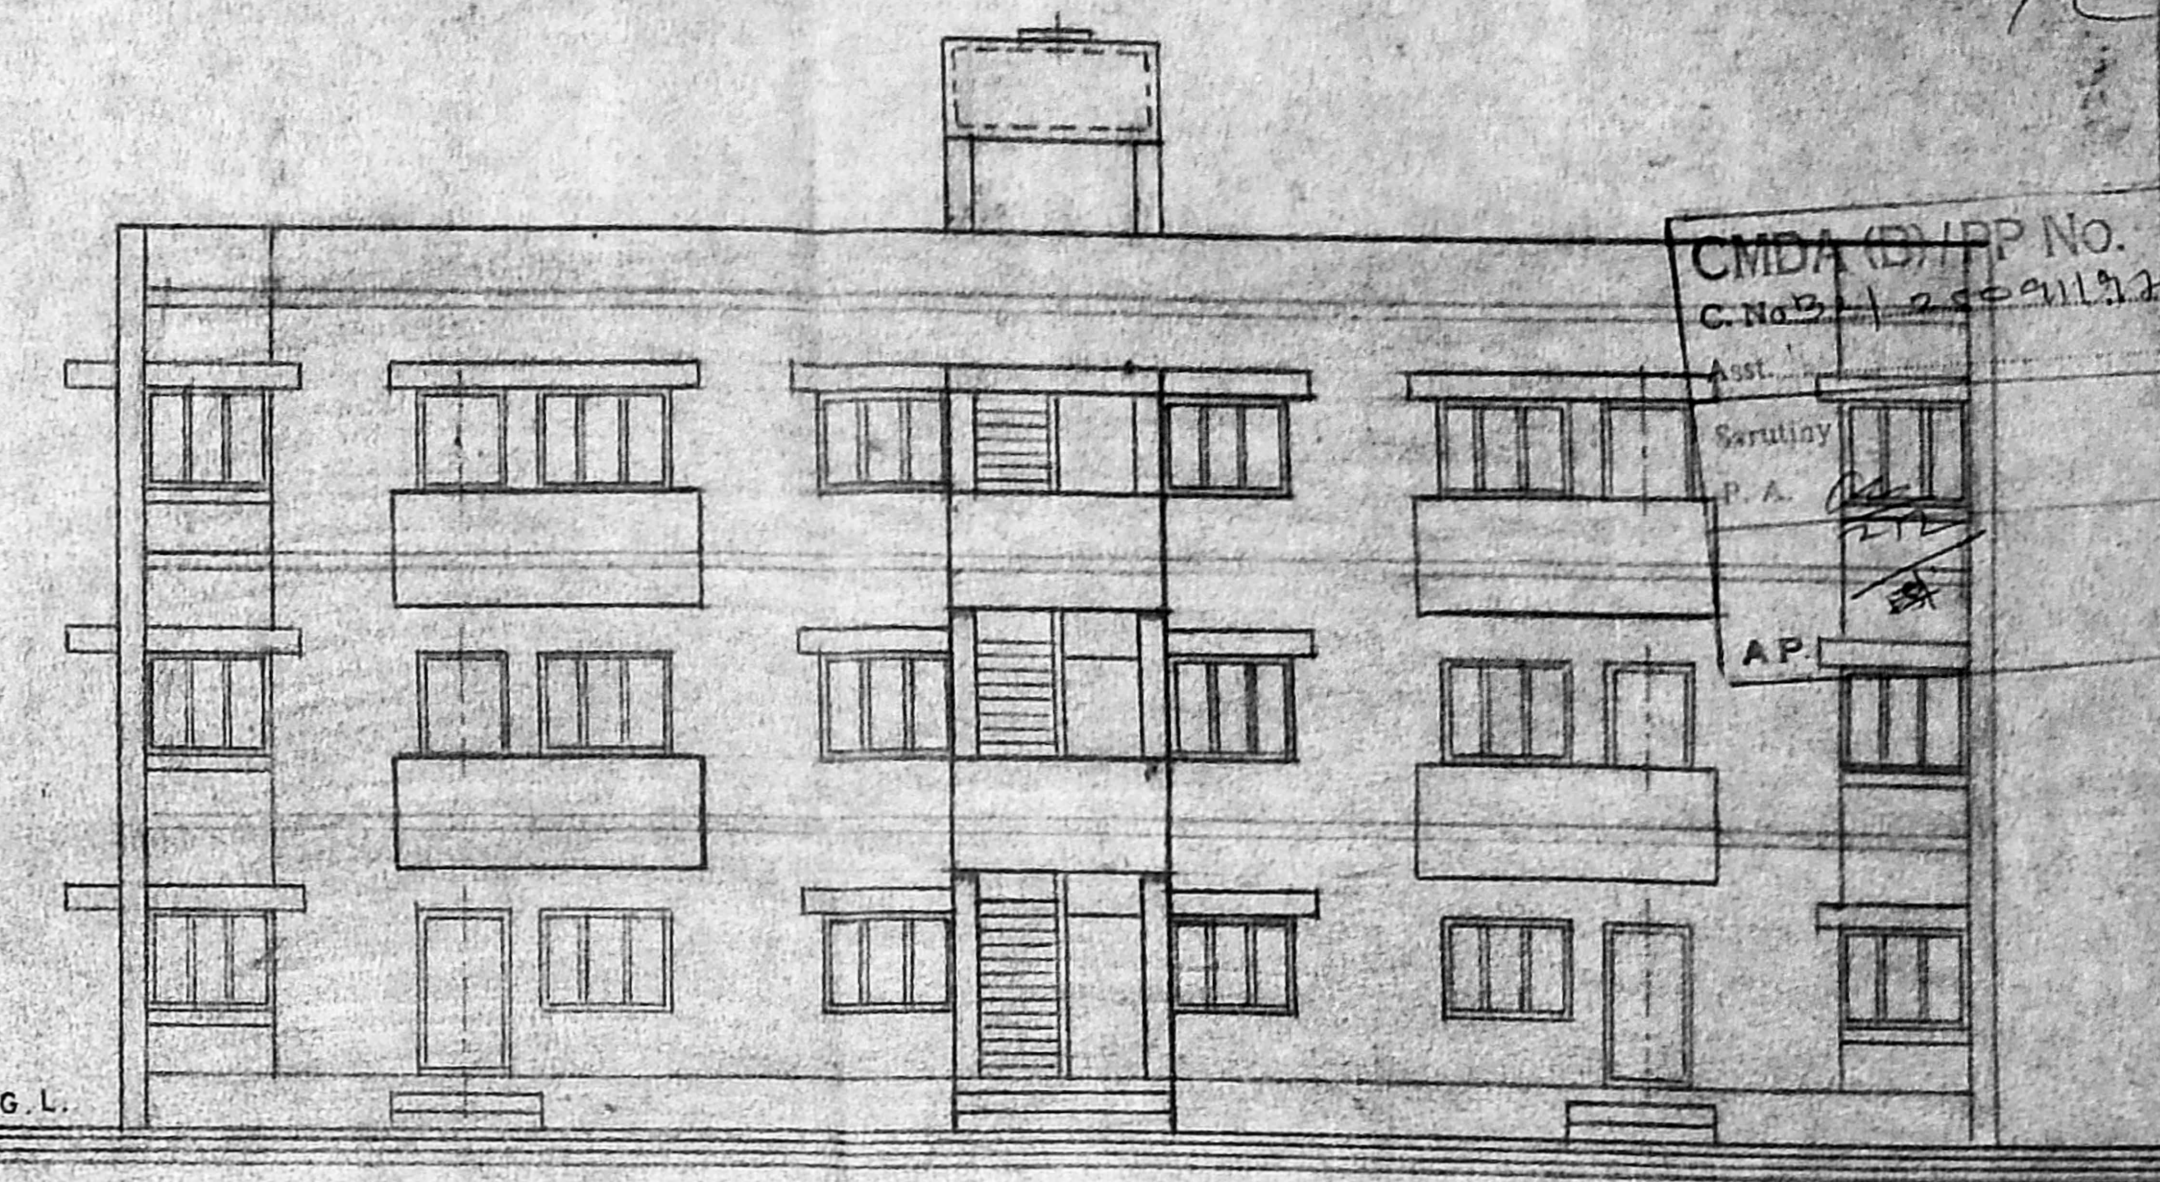


PART ELEVATION ELEVATION


BALCONY AREA:

FIRST FLOOR:	229 Sq.Ft.	21.27 Sq.Mt.
SECOND FLOOR:	229 Sq.Ft.	21.27 Sq.Mt.
TOTAL AREA:	458 Sq.Ft.	42.54 Sq.Mt.

B. GANESAN, D.C.E.,
Consulting Engineer &
Civil Engineering Contractor
Licensed Surveyor
Corporation of Madras
Licenses No. 24,
OFF:15, Rameshwaram Rd (Upstairs)
T. NAGAR, CHENNAI-600 017.
Res: 44-A, Besham Street
Velachery, CHENNAI-600 072.

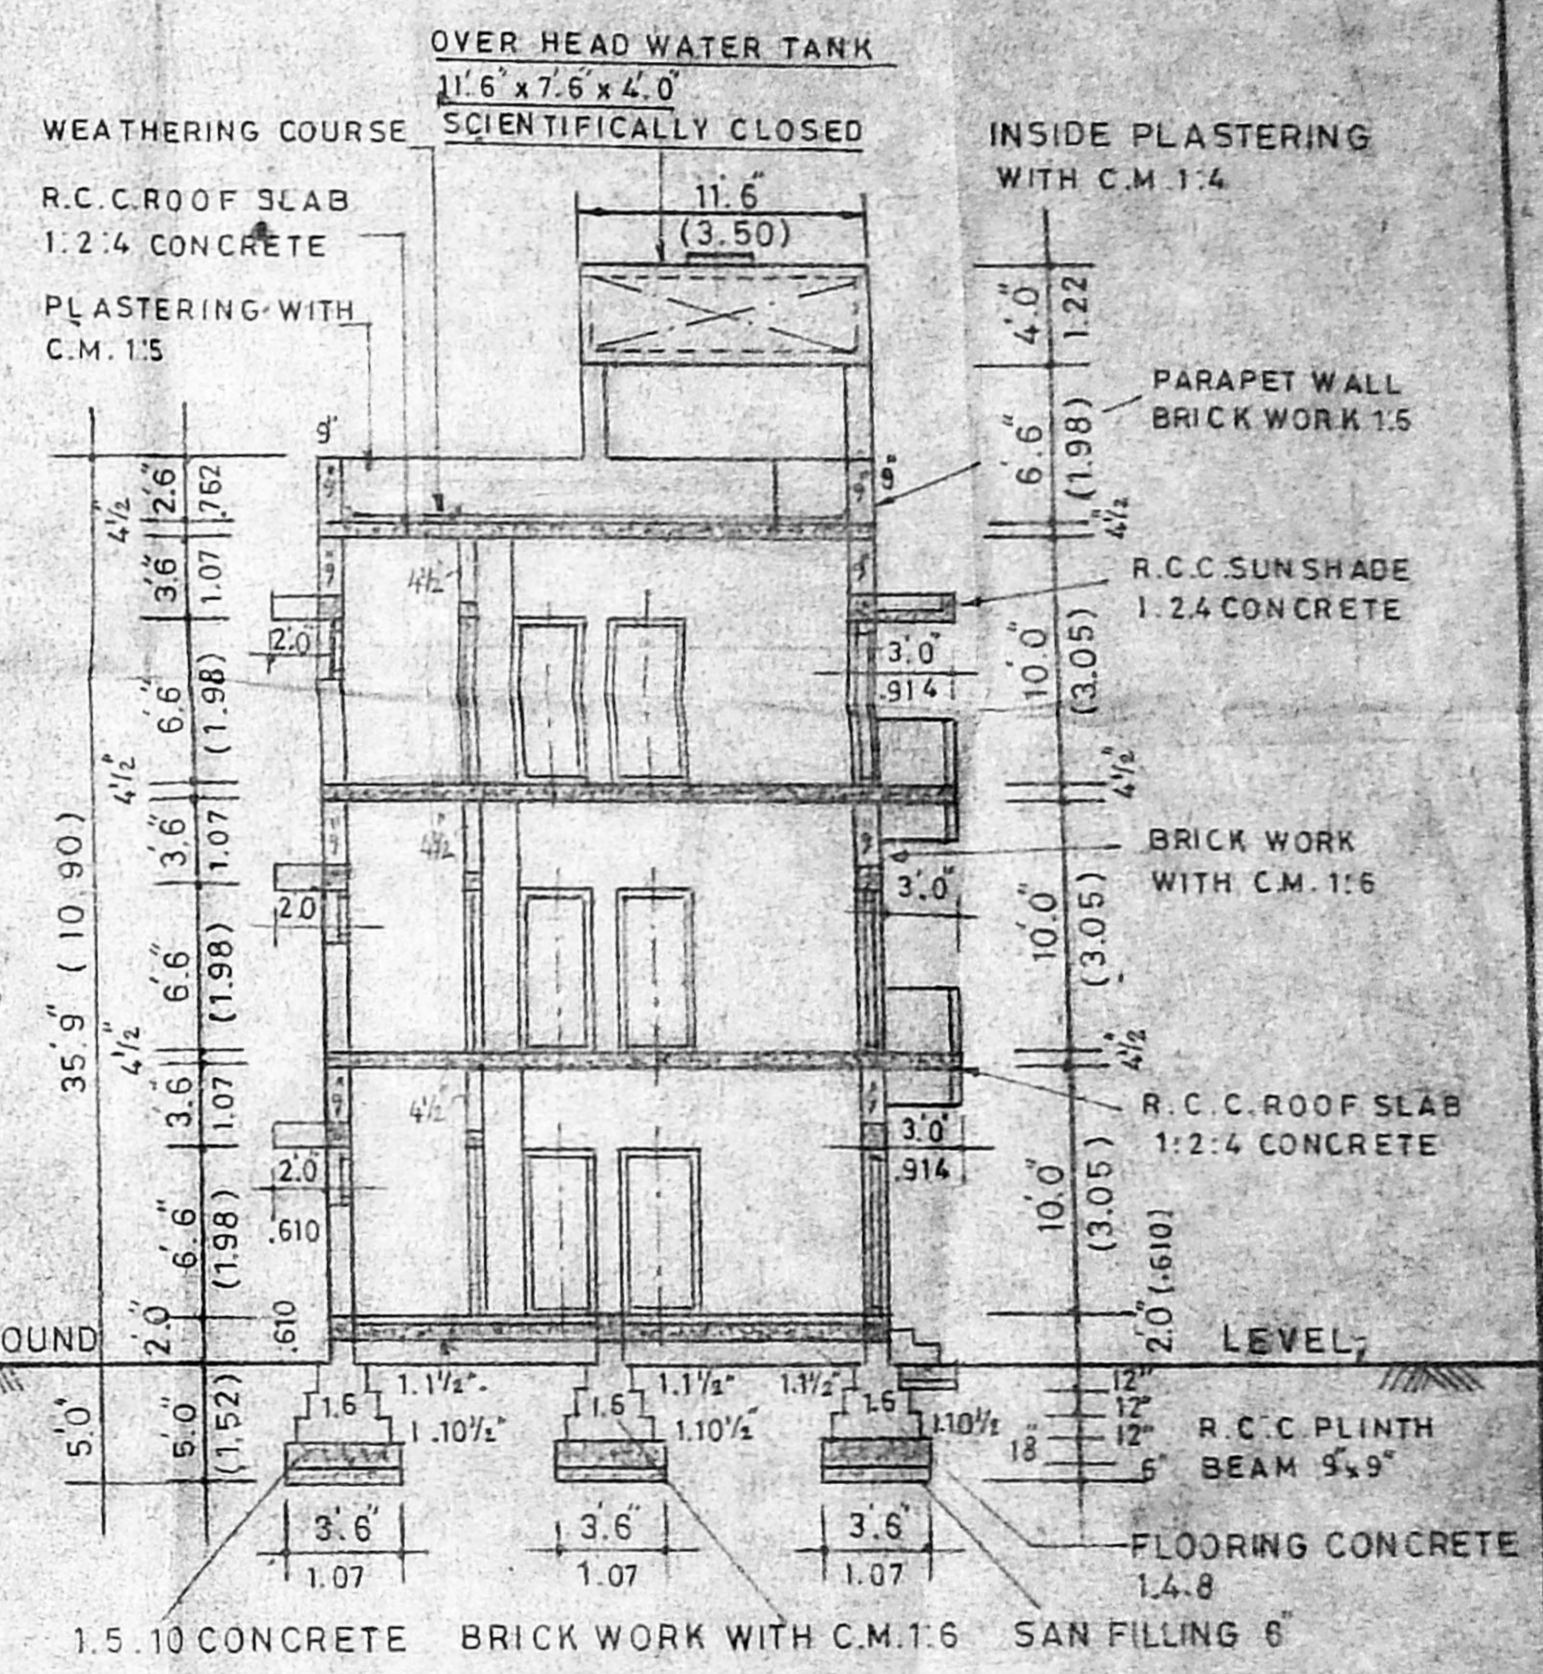

SECTION-AB

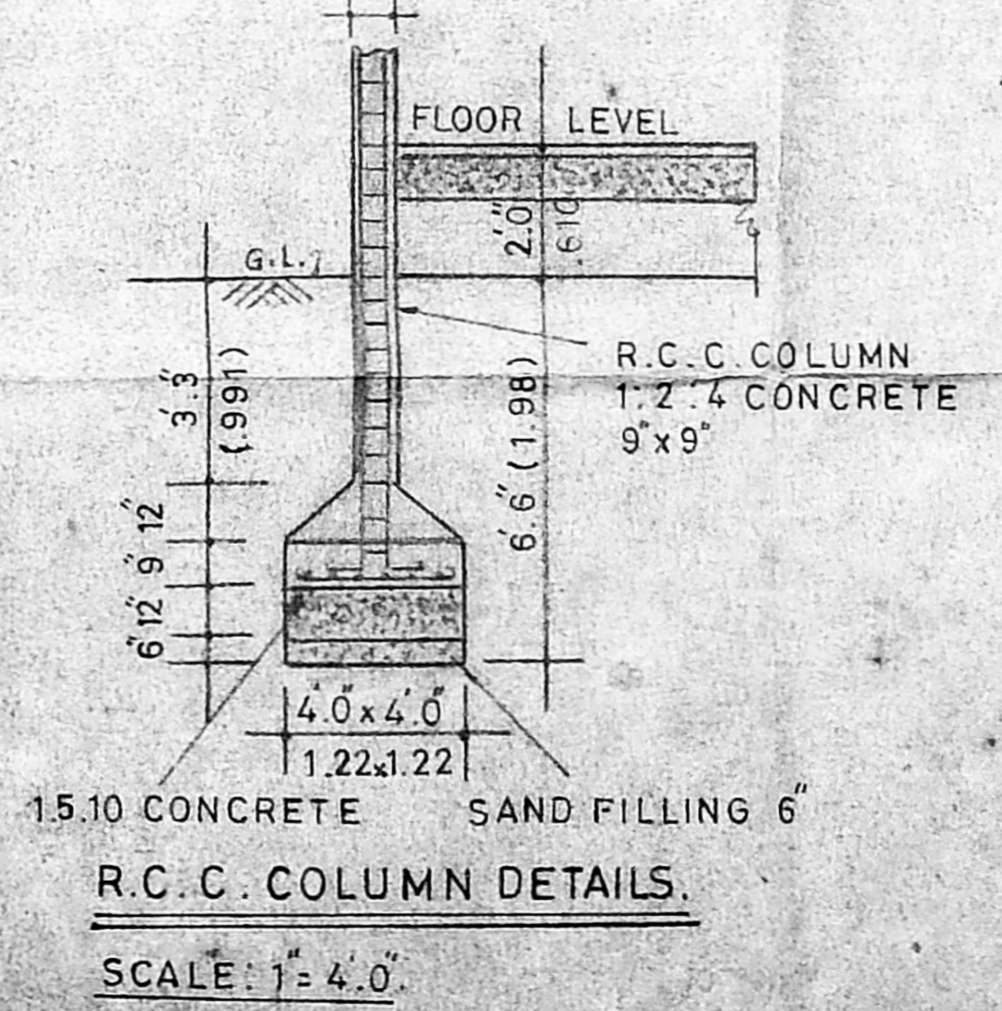

SCHEDULE OF JOINERY

D	PANELLED DOOR	3'3" x 6'6"	991x198
DI	PANELLED DOOR	3'0" x 6'6"	914x198
D2	PANELLED DOOR	2'6" x 6'6"	762x198
W	WINDOW GLAZED	5'0" x 4'0"	1524x122
WI	WINDOW	3'0" x 4'0"	914x122
W2	WINDOW	2'6" x 4'0"	762x122
V	VENTILATOR	3'0" x 2'0"	914x610
VI	VENTILATOR	2'6" x 2'0"	762x610
C	COLLAPSIBLE GATE	6'0" x 7'0"	183x213

DRAWING No. 1.




GROUND FLOOR PLINTH AREA:
3765 Sq.Feet. (349.77 Sq.mt.)
FIRST FLOOR PLINTH AREA:
3765 Sq.Feet. (349.77 Sq.mt.)
SECOND FLOOR PLINTH AREA:
3765 Sq.Feet. (349.77 Sq.mt.)

PLAN SHOWING THE PROPOSED DWELLING HOUSE IN DOOR No.11, S.No.124/1,
GANDHI STREET, 137-VELACHERI, 153-DIVISION, GUINDY (TALUK),
MADRAS-600042. CHENNAI.600042. NEW T.S.No.11.

AREA STATEMENT:
SITE AREA: 7995 Sq.Feet. 742.73 Sq.Mt.
GROUND FLOOR: 3765 Sq.Feet. 349.77 Sq.Mt.
FIRST FLOOR: 3765 Sq.Feet. 349.77 Sq.Mt.
SECOND FLOOR: 3765 Sq.Feet. 349.77 Sq.Mt.
TOTAL AREA: 11295 Sq.Feet. 1049.31 Sq.Mt.

SIGNATURE OF OWNER.

SITE AREA: 7995 Sft. 742.73 Smt.
BUILDING AREA GF: 3765 Sft. 349.77 Smt.
OPEN SPACE AREA: 4230 Sft. 392.96 Smt.
GROUND COVERAGE: 47.09% F.S.I.: 1.41.

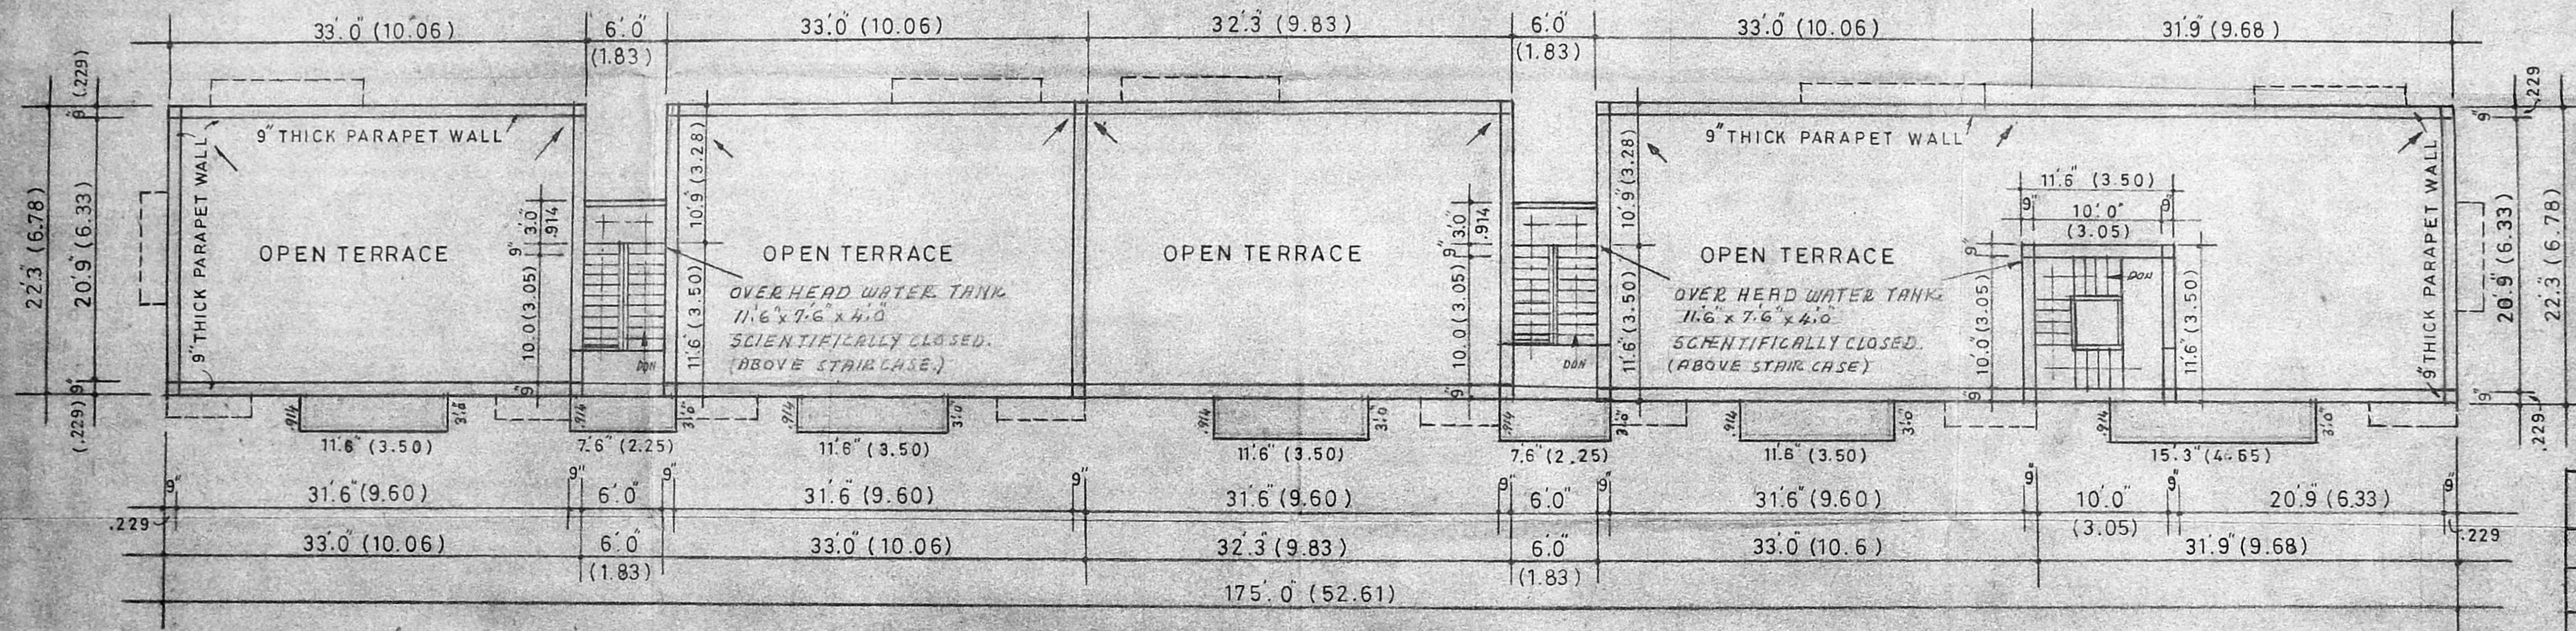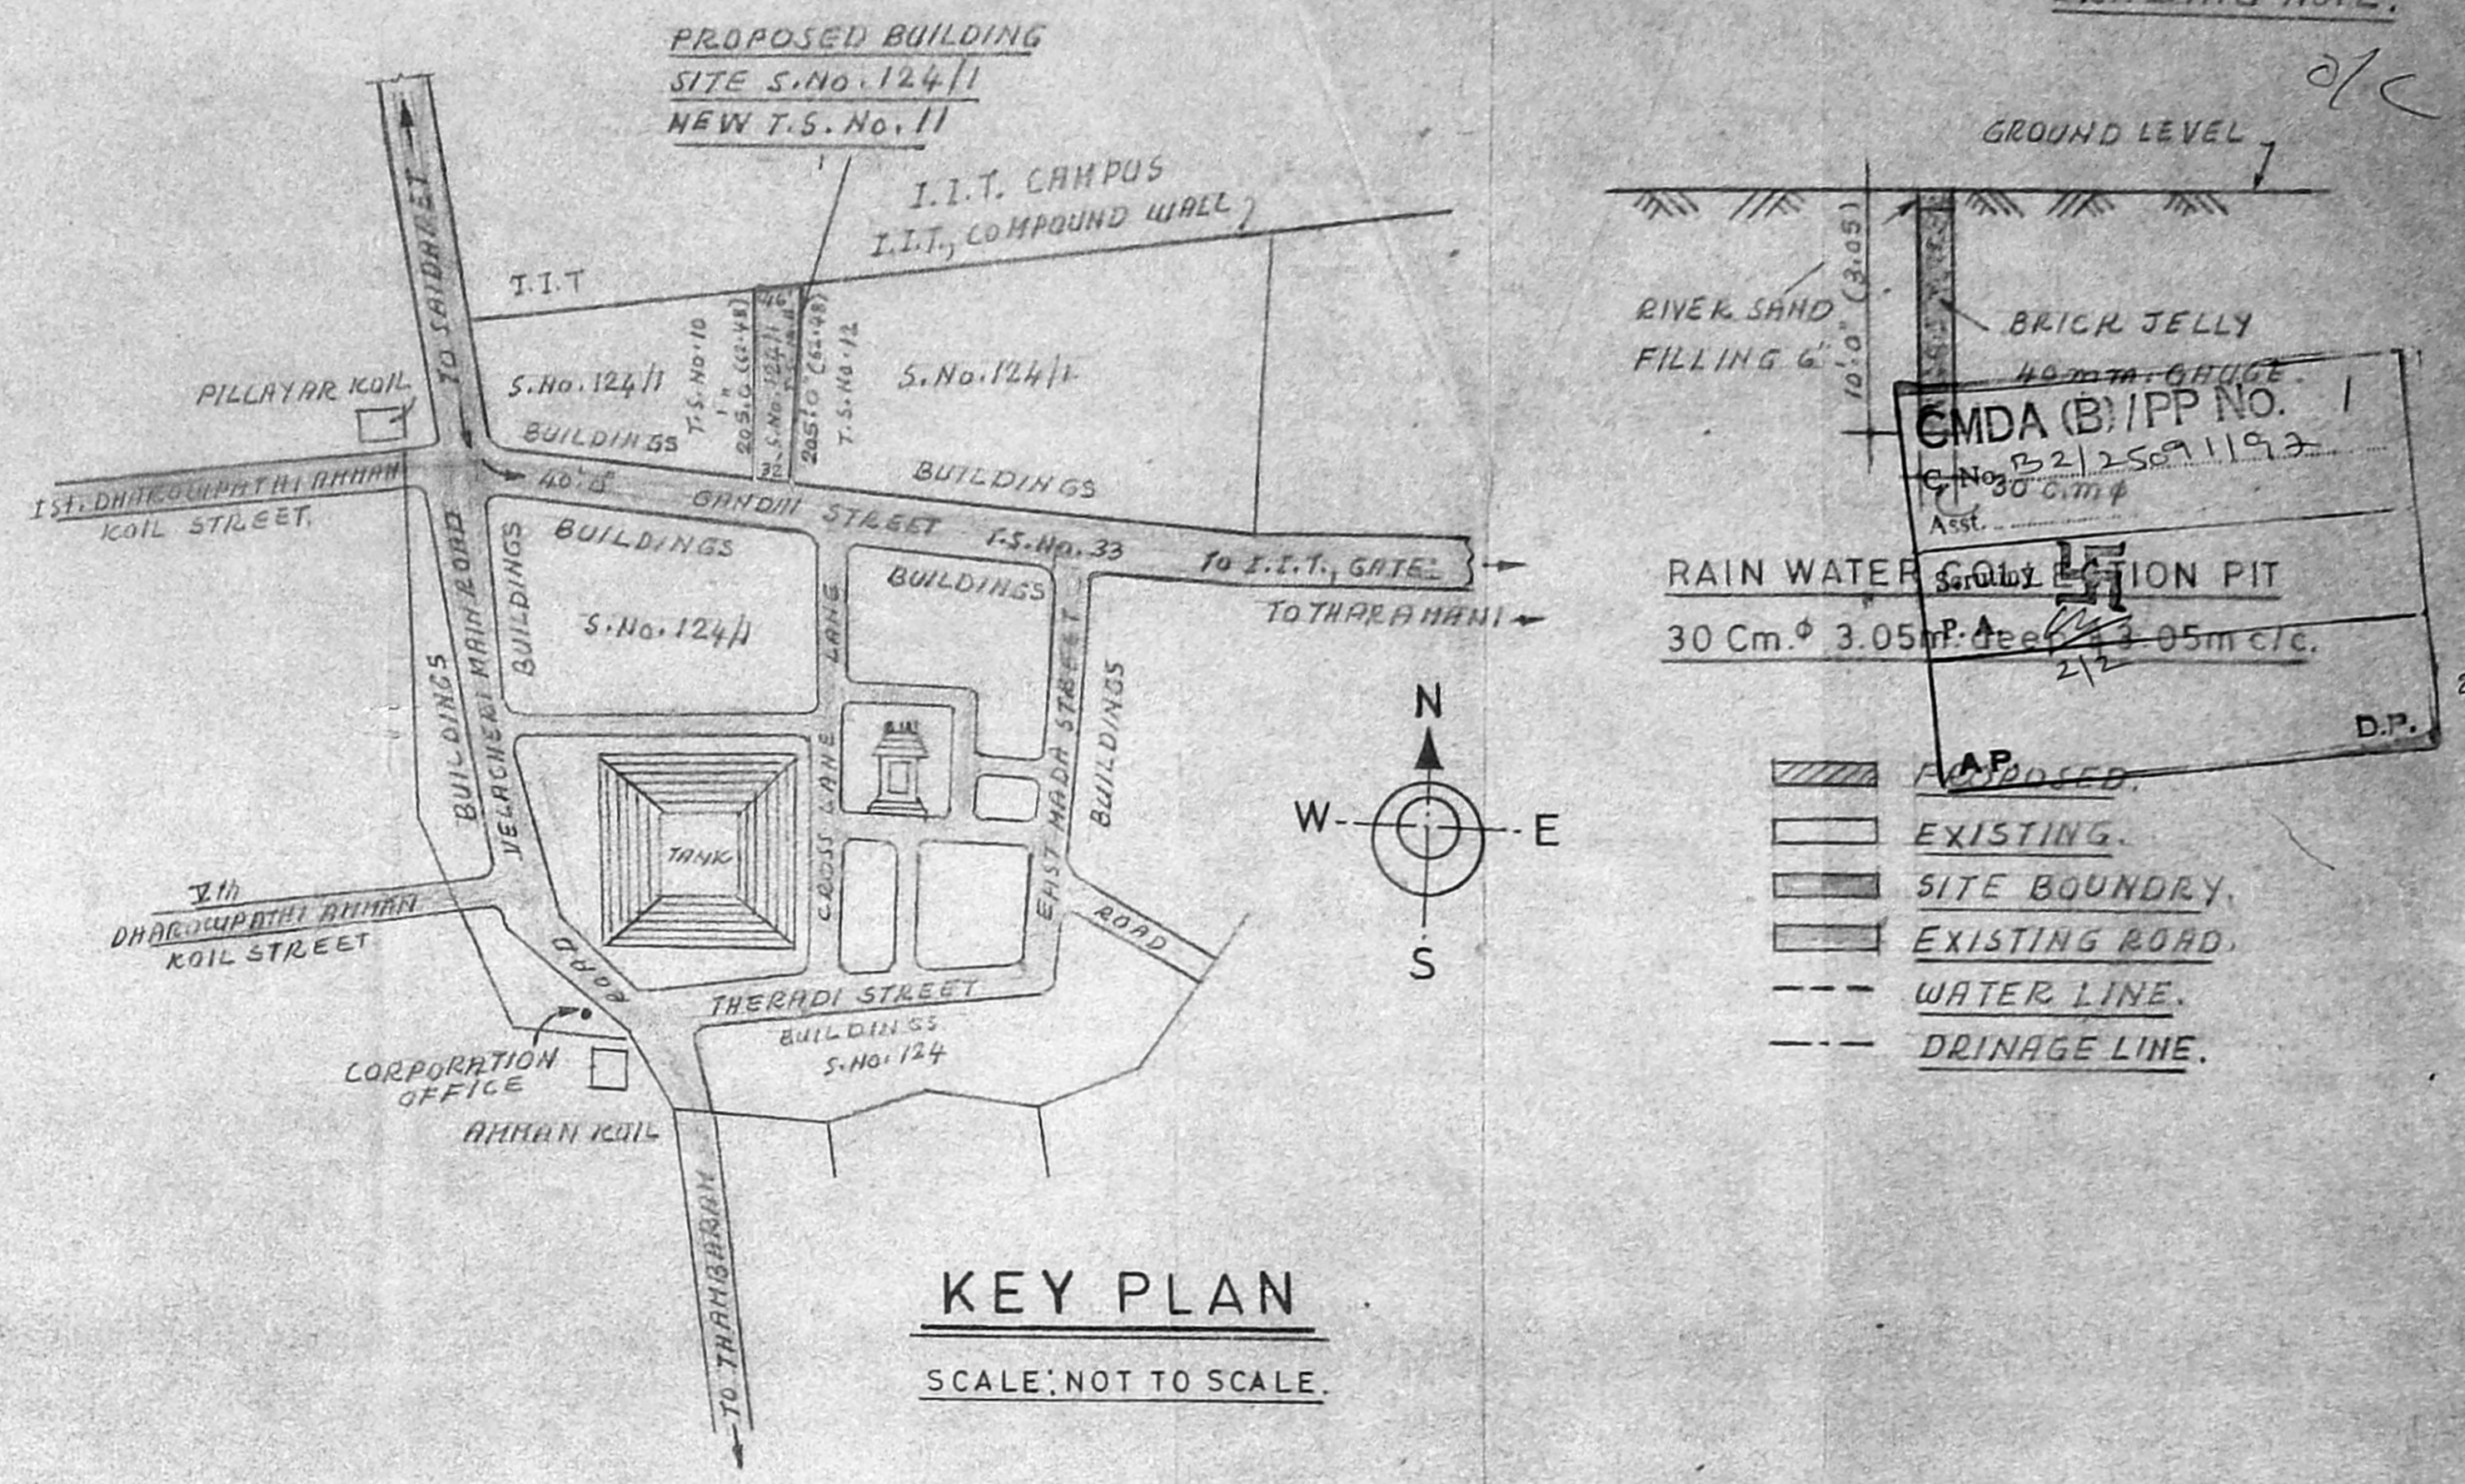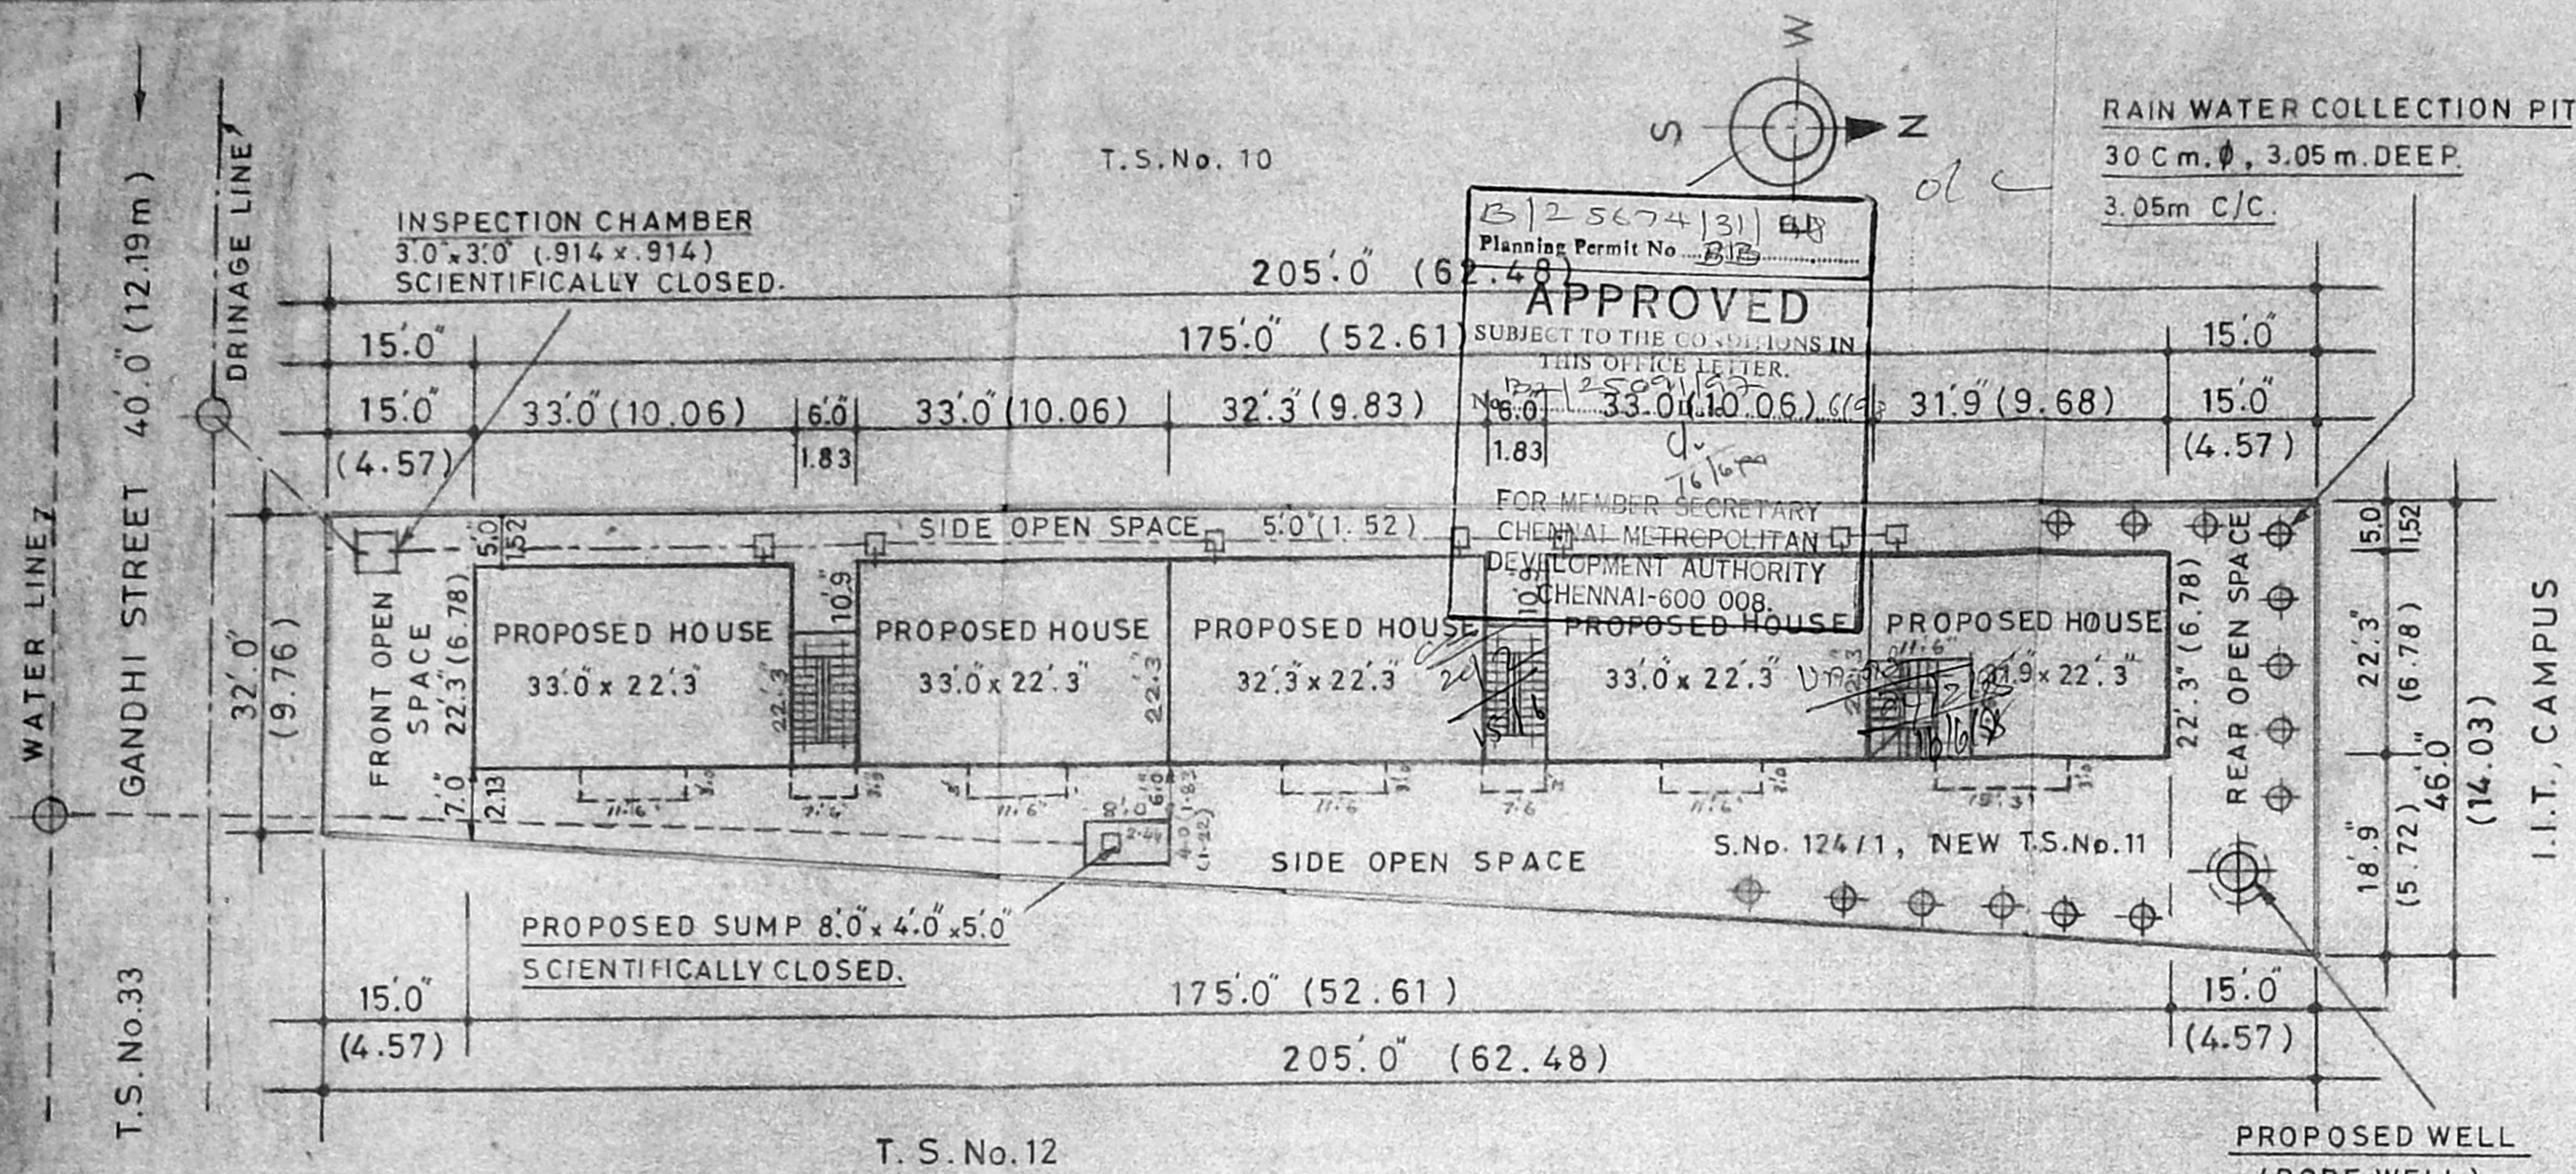

Phone: 4341531
B. GANESAN, D.C.E.,
 Consulting Engineer &
 Civil Engineering Contractor
 Licensed Surveyor
 Corporation of Madras
 Licence No. 24,
 Off: 15, Rameshwaram Rd (Upstairs)
 T NAGAR, CHENNAI-600 017.
 Res: 44 A, Brahman Street
 Velachery, CHENNAI-600 042

AREA STATEMENT	
SITE AREA:	7995 Sq. Ft. 742.73 Smt.
BUILDING AREA G. FLOOR:	3765 Sq. Ft. 349.77 Smt.
OPEN SPACE AREA:	4230 Sq. Ft. 392.96 Smt.

PLAN SHOWING THE PROPOSED DWELLING HOUSE IN DOOR No.11, S.No.124/1 GANDHI STREET, 137-VELACHERI, 153-DIVISION, GUINDY (TALUK.), CHENNAI-600042. Xth ZONE. NEW T.S.No.11.

GROUND FLOOR:	3765 Sq. Feet.	349.77 Sq. Mt.
FIRST FLOOR:	3765 Sq. Feet.	349.77 Sq. Mt.
SECOND FLOOR:	3765 Sq. Feet.	349.77 Sq. Mt.
TOTAL AREA:	11295 Sq. Feet.	1049.31 Sq. Mt.
GROUND COVERAGE:	47.09 %	F. S. I. 1.4 %

SIGNATURE OF OWNER.