



FRONT ELEVATION

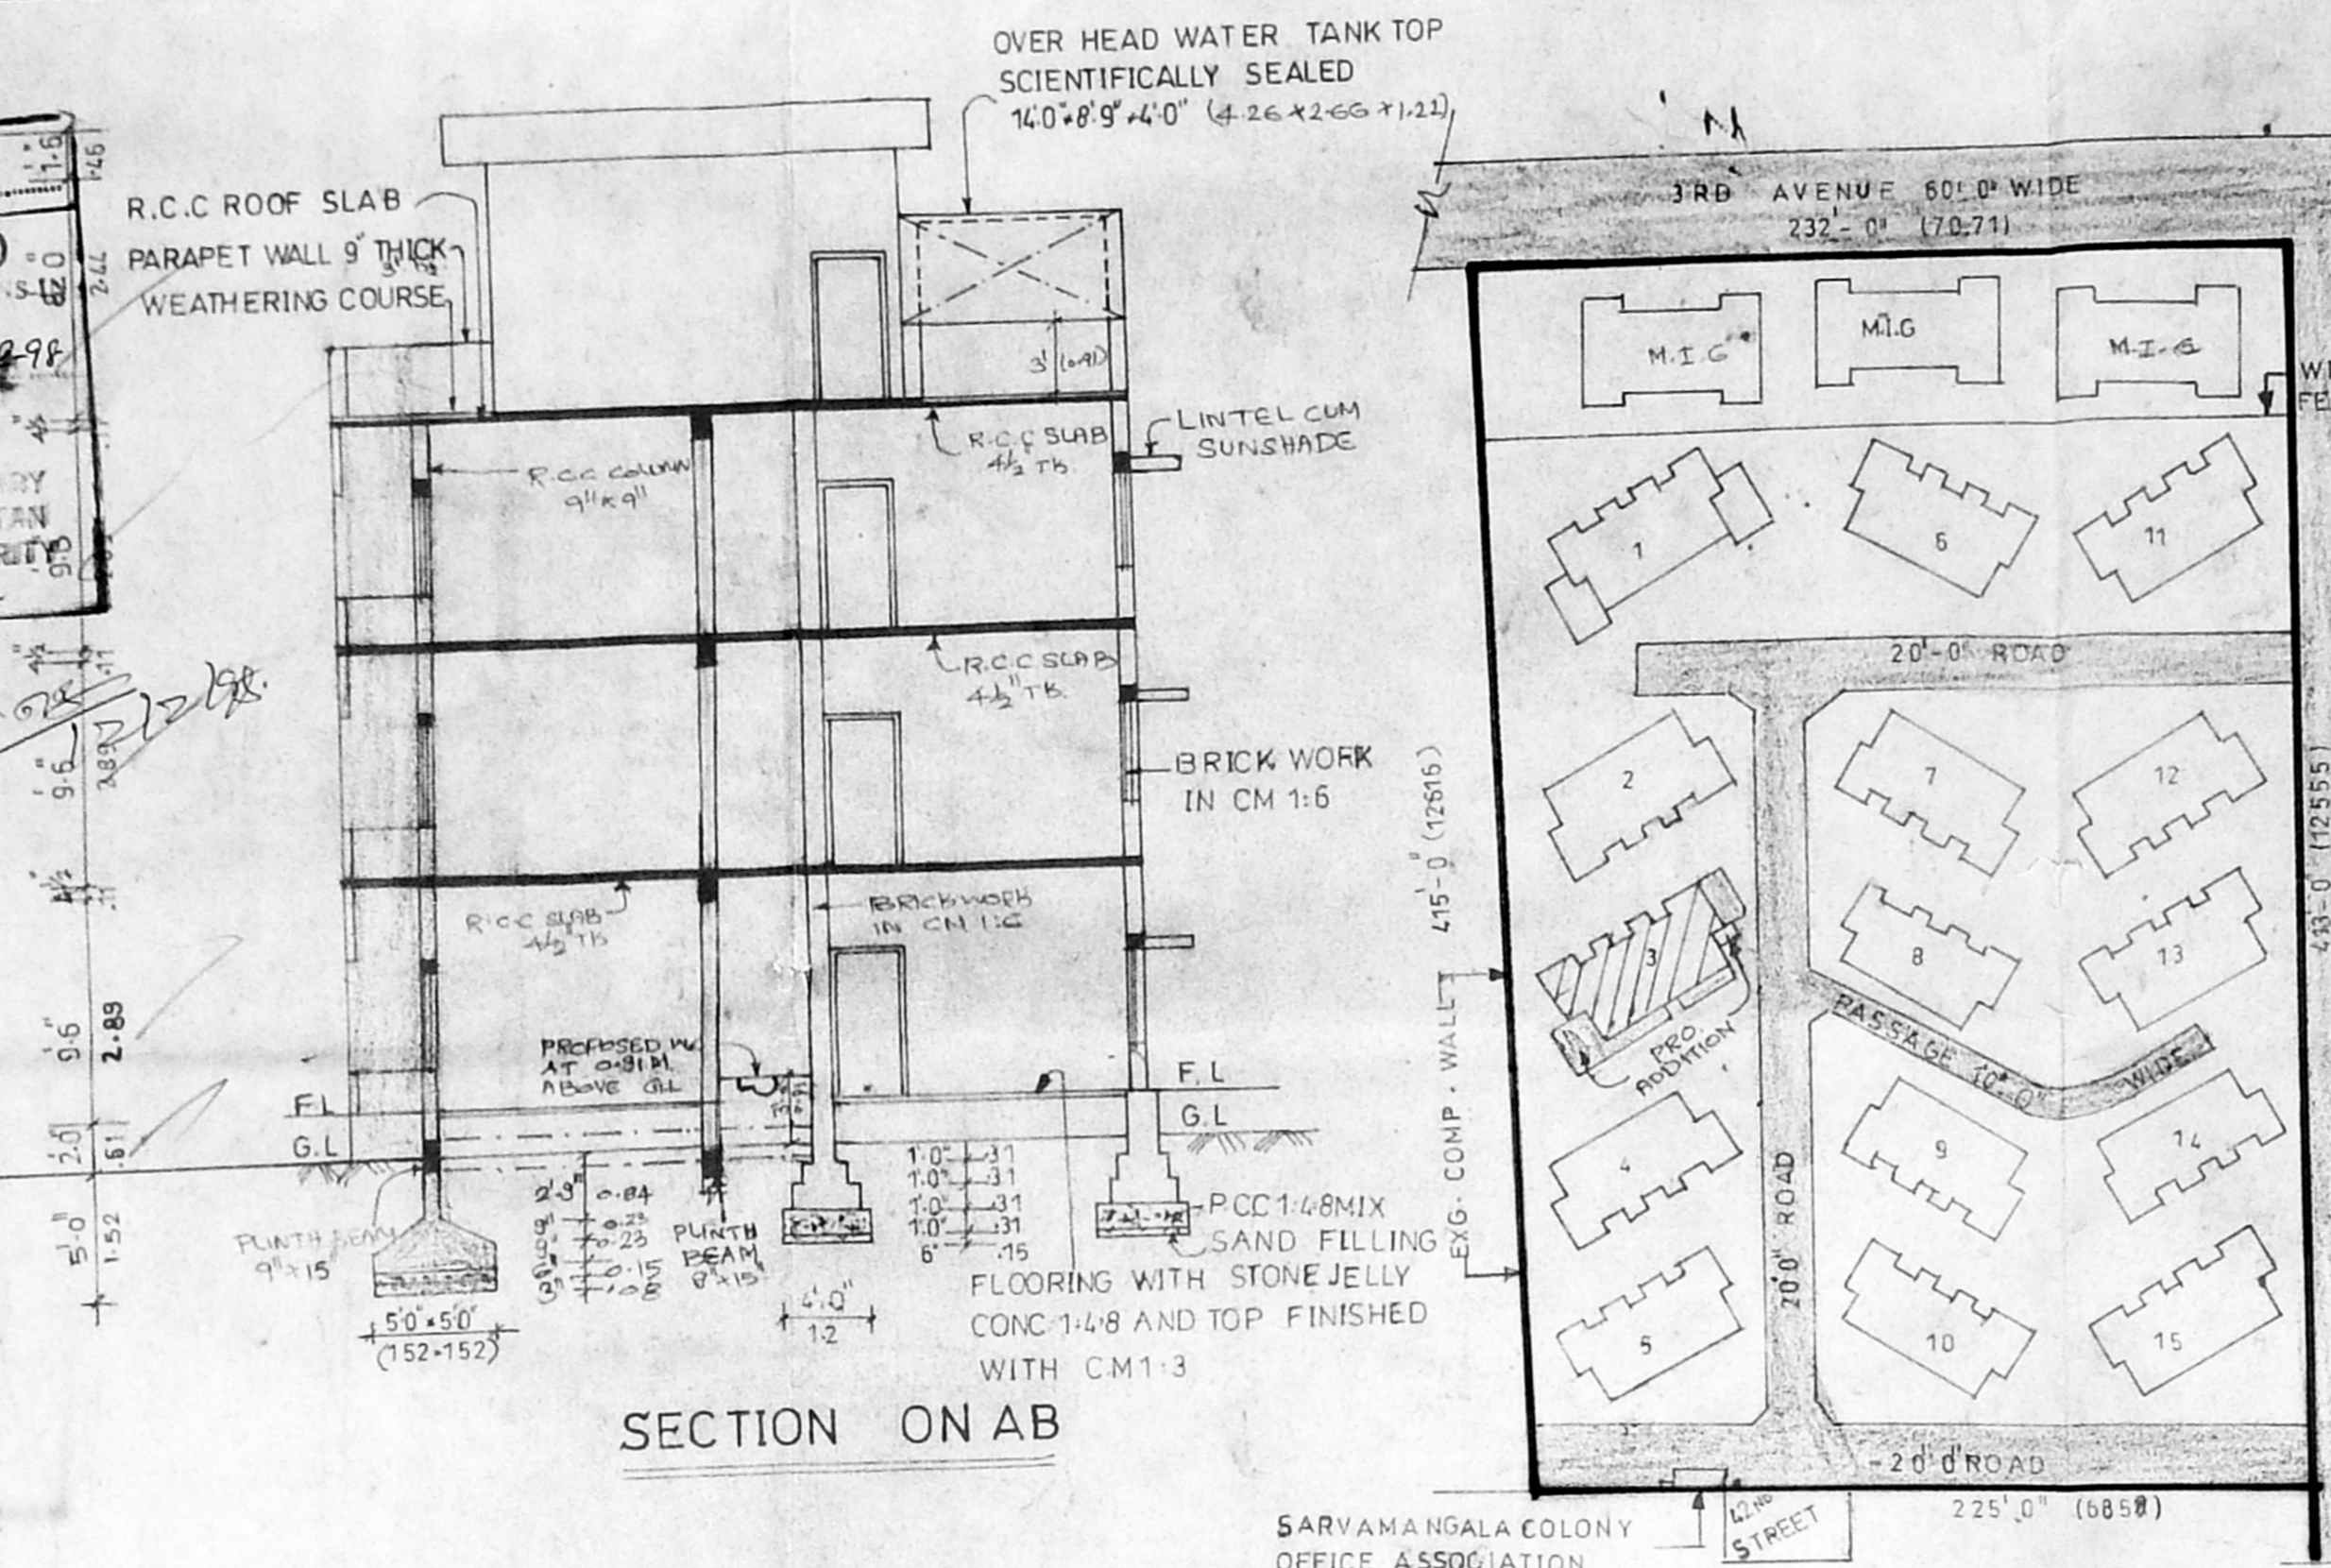

SECTION ON AB

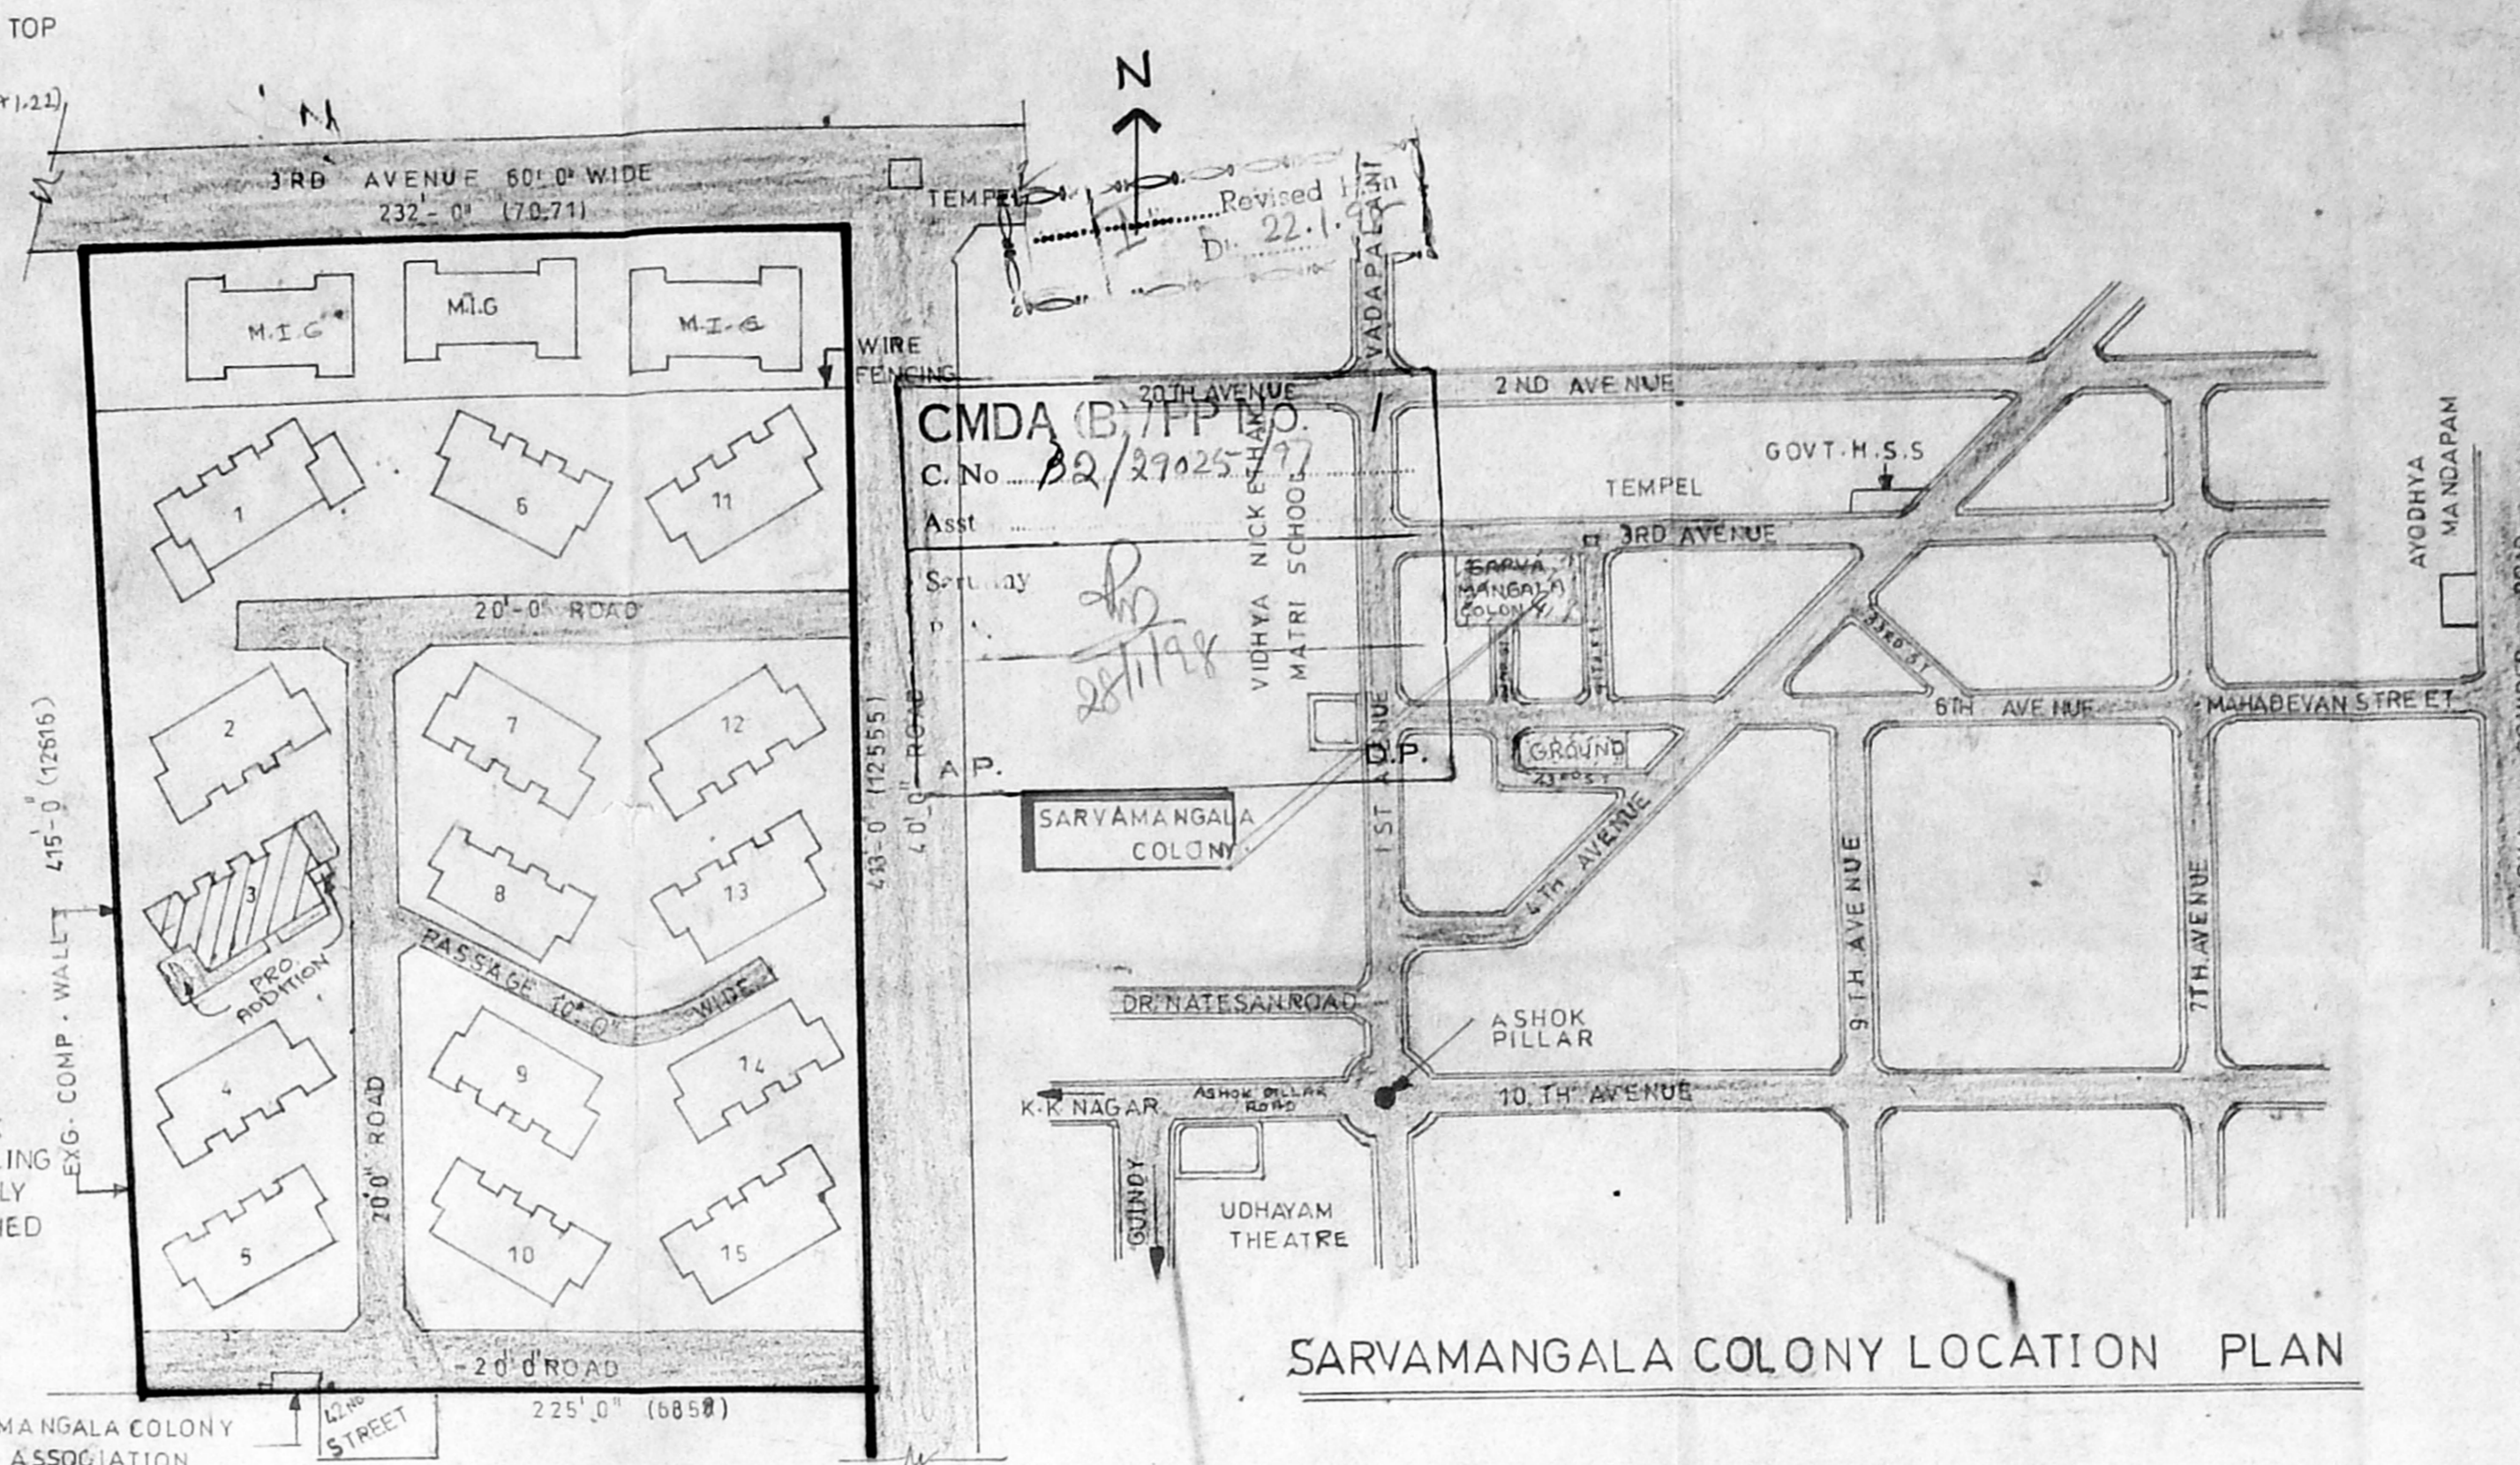

COLONY SITE PLAN

SARVAMANGALA COLONY LOCATION PLAN

**SCHEDULE OF JOINERY**

D DOOR	3.3x6.6	100x200
D1 DOOR	3.0x6.6	90x200
D2 DOOR	2.6x6.6	75x200
W WINDOW	4.0x4.6	15x37
W1 WINDOW	3.0x4.6	13x37
V VENTILATOR	2.6x2.0	75x60

**COLOUR INDEX**

EXISTING	
PROPOSAL	
DISMANTLED	
PLOT BOUNDARY	
ROAD	
SEWER LINE	

**AREA PARTICULARS**

BUILTUP AREA OF LIG BLOCK No.3	50.0 F	50.0 M
EXG GROUND FLOOR AREA	1290	120
PRO GROUND FLOOR AREA	448	41
EXG FIRST FLOOR AREA	1290	120
PRO FIRST FLOOR AREA	448	41
EXG SECOND FLOOR AREA	1290	120
PRO SECOND FLOOR AREA	218	20
HEAD ROOM AREA	142	13
<b>TOTAL BUILT UP AREA</b>	<b>9127</b>	<b>476</b>

TOTAL BUILT UP AREA OF EXG MIG 18 FLATS	16920	1573
TOTAL BUILT UP AREA OF EXG LIG 90 FLATS	58050	5395
TOTAL BUILT UP AREA OF EXG MIG 18 LIG 90	74970	6968
PROPOSED ADDITION IN LIG 3 FLATS	1115	103
<b>NETT TOTAL BUILTUP AREA OF MIG 18 AND LIG 90 FLATS</b>	<b>76085</b>	<b>7071</b>


PLOT EXTENT	91592	8512
PLOT COVERAGE	23%	
F.S.I	0.83 TIMES	

**SARVAMANGALA COLONY**  
 PLAN SHOWING THE PROPOSED ADDITIONS AND ALTERNATIONS TO EXISTING L.I.G BLOCK NO. 3, ASHOK NAGAR, CHENNAI-83.TS.NO.4.PT BLOCK NO. 31, KODAMBAKKAM VILLAGE CORPORATION DIVISION NO. 122.


SCALE 1" = 8'-0" (1:100)

**OWNERS**


L.I.G	NAME	SIGNATURE
3A	S. NEELA	
3B	A.R. NARAYANAN	
3C	R. LAKSHMI	
3D	A.R. VEDANAYAKI	
3E		
3F	R. BALASUBRAMANIAN	

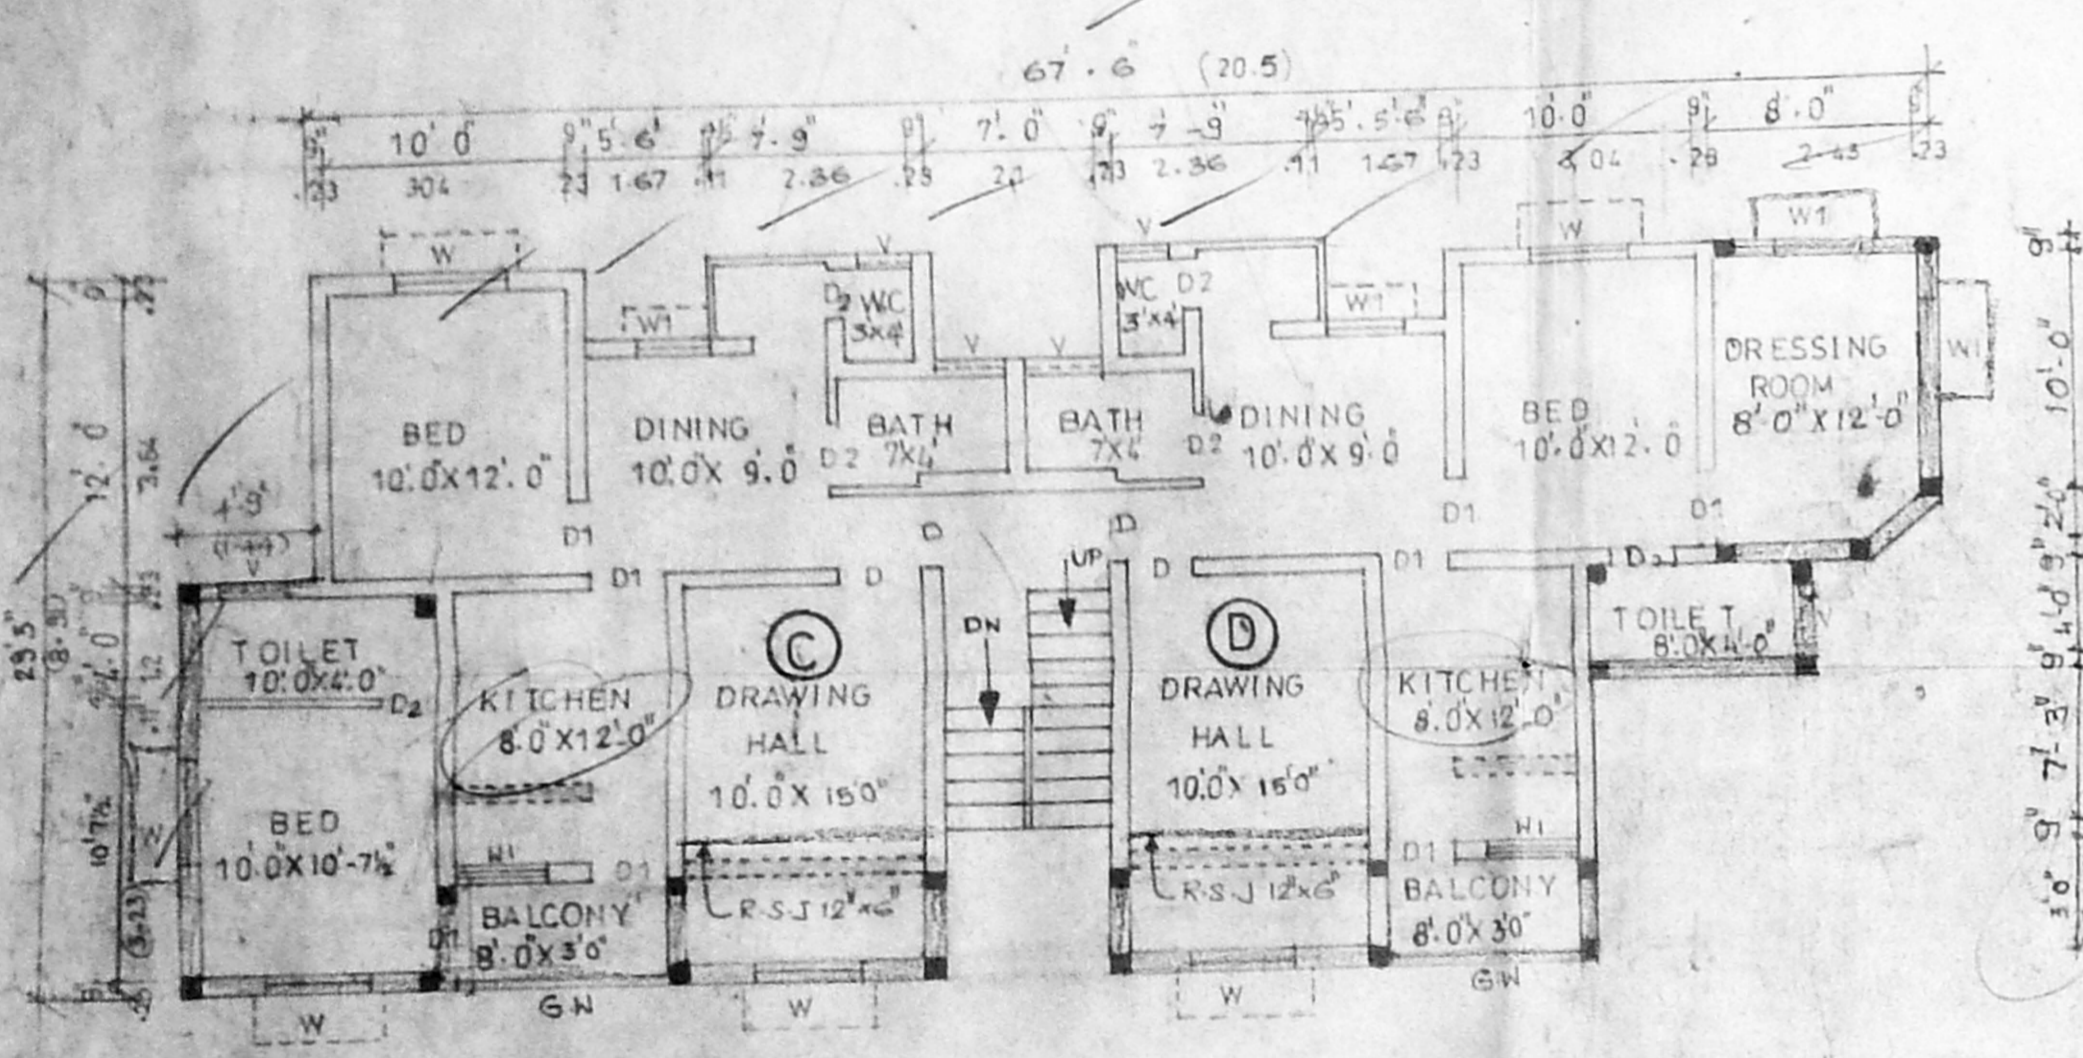


FIRST FLOOR PLAN

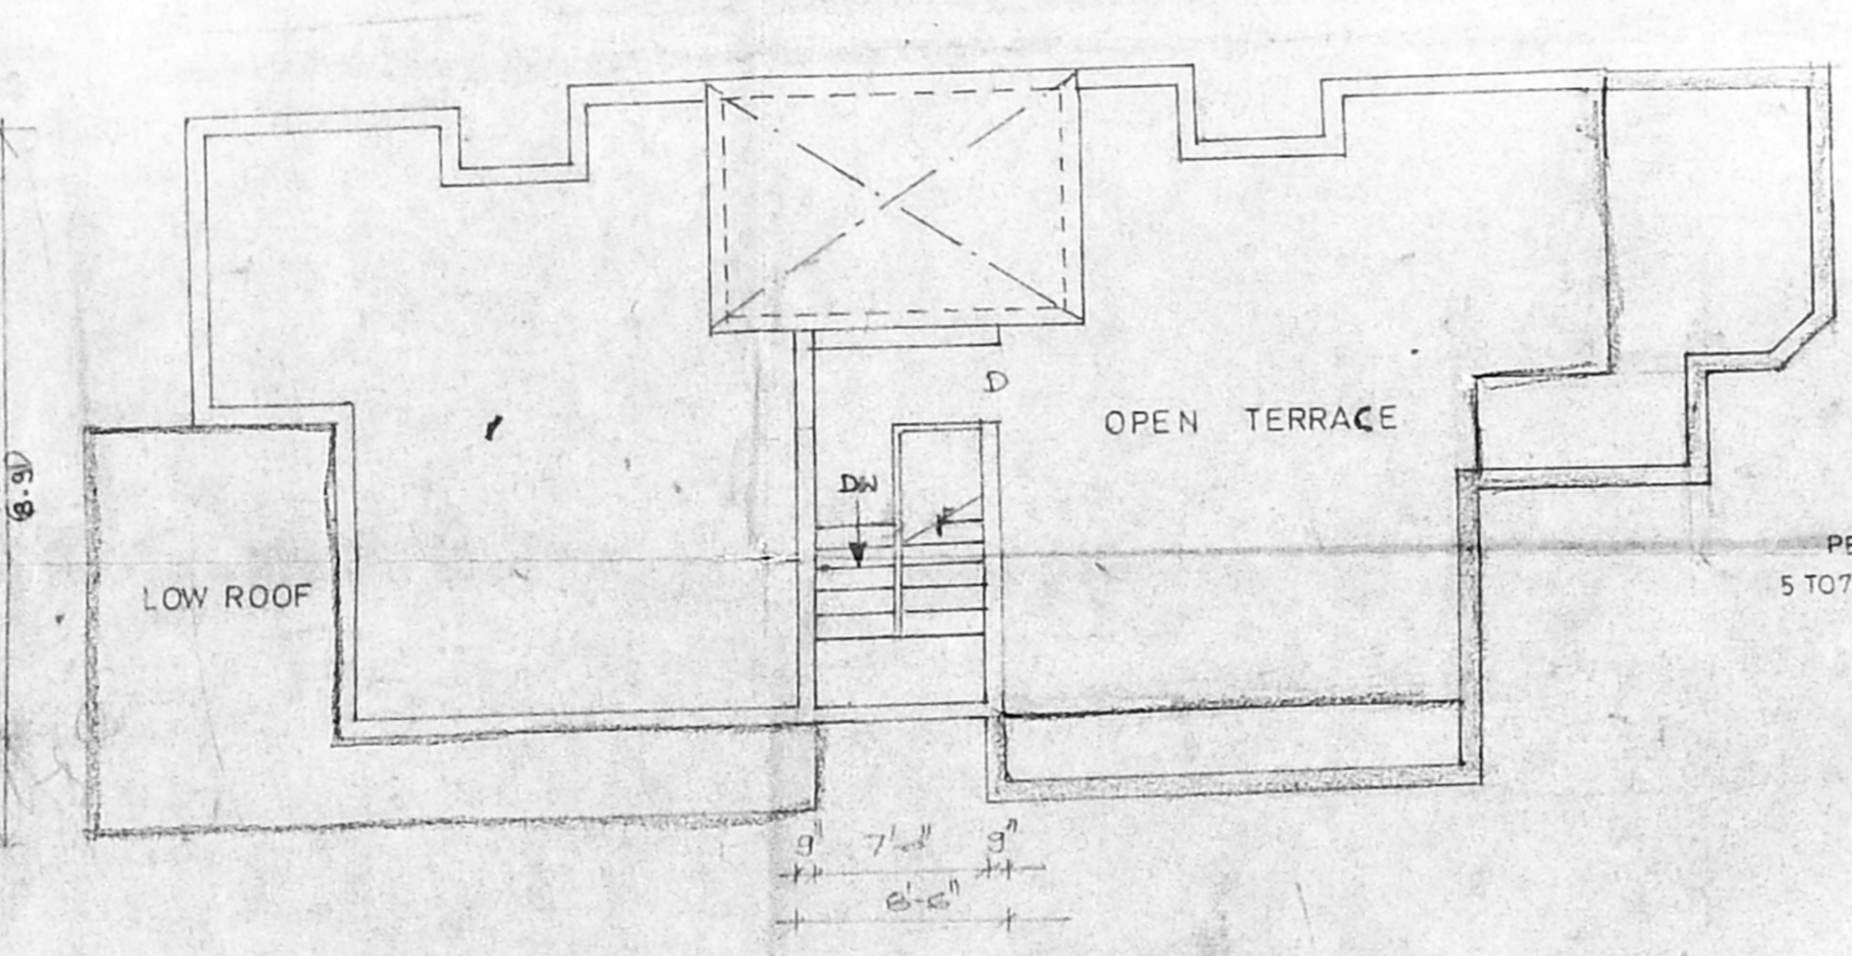


TERRACE FLOOR PLAN

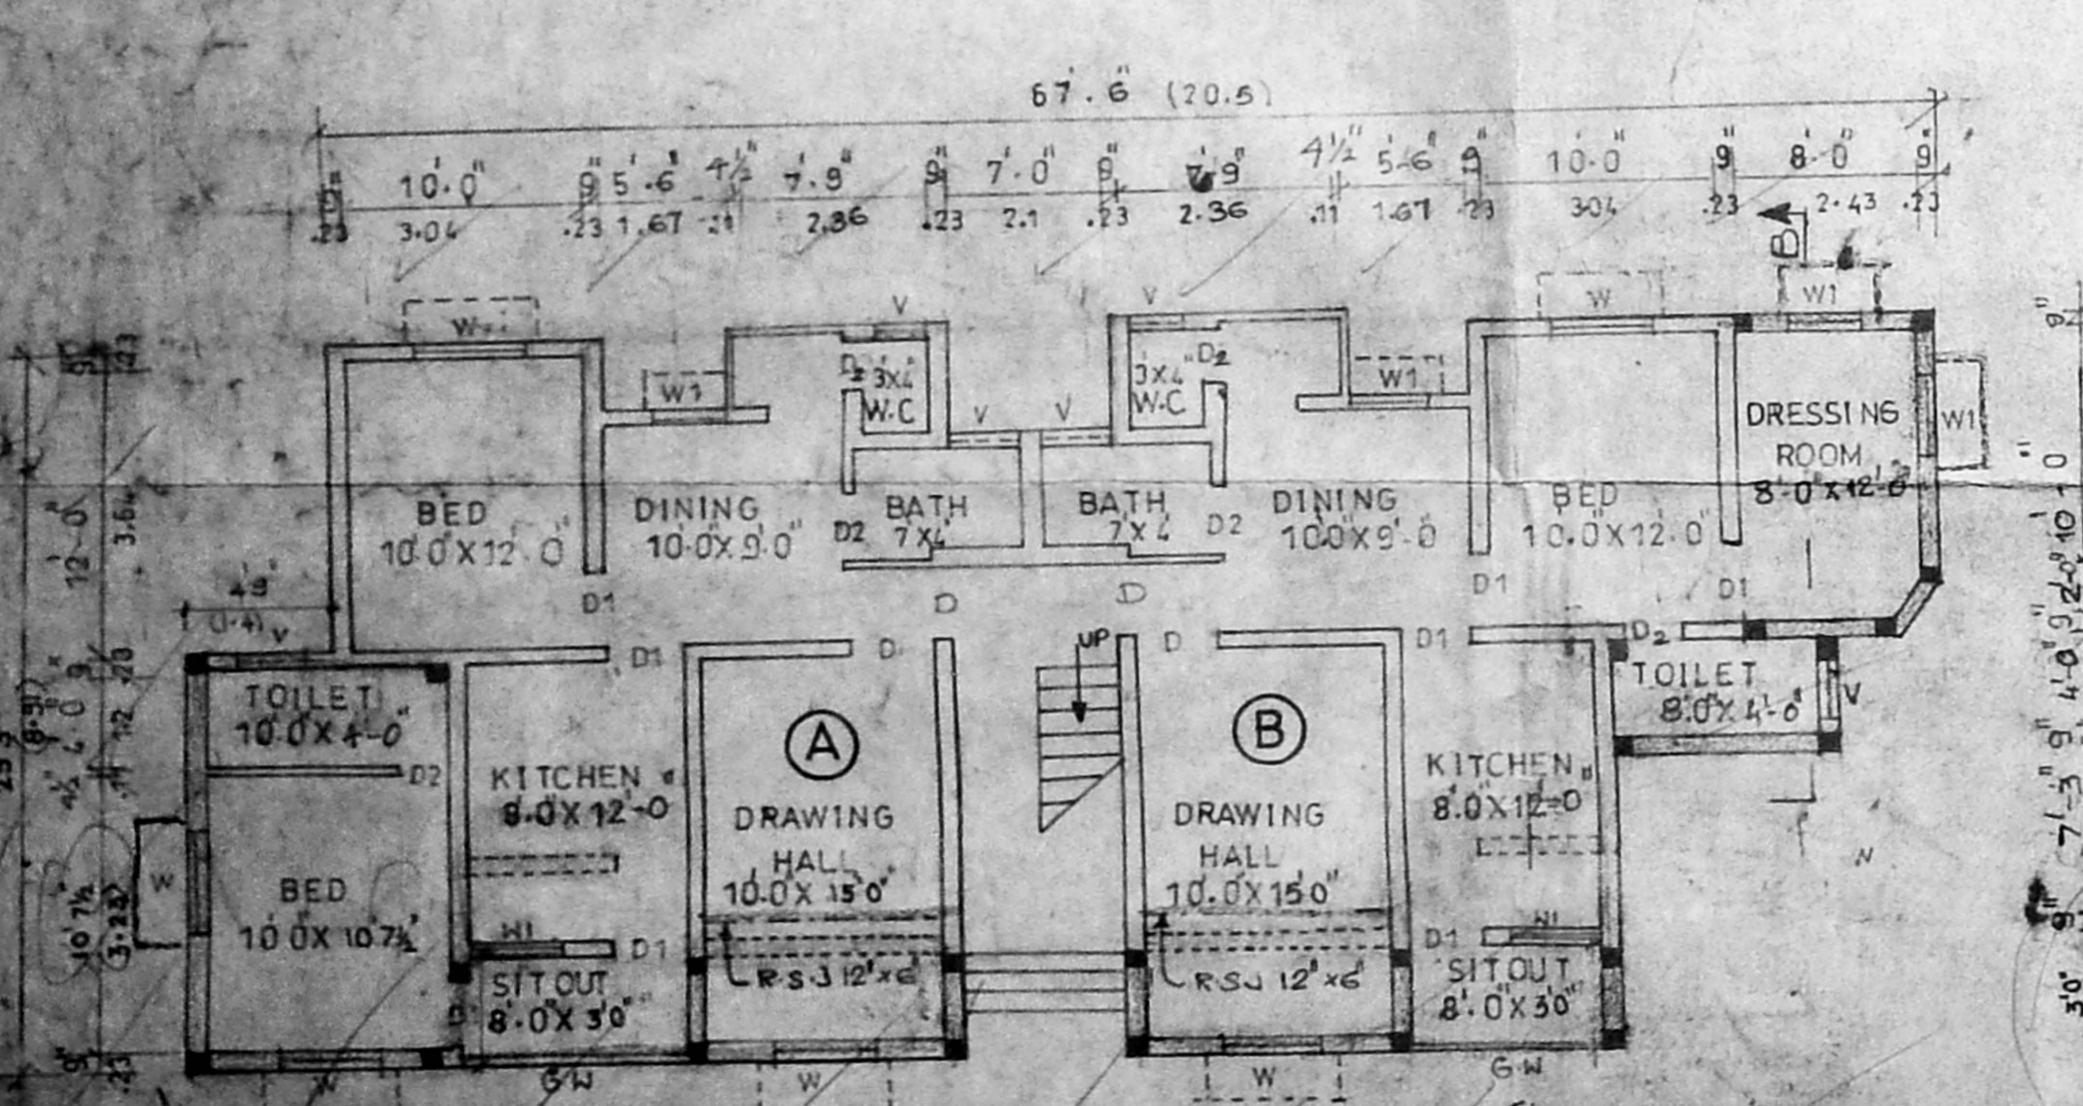


GROUND FLOOR PLAN

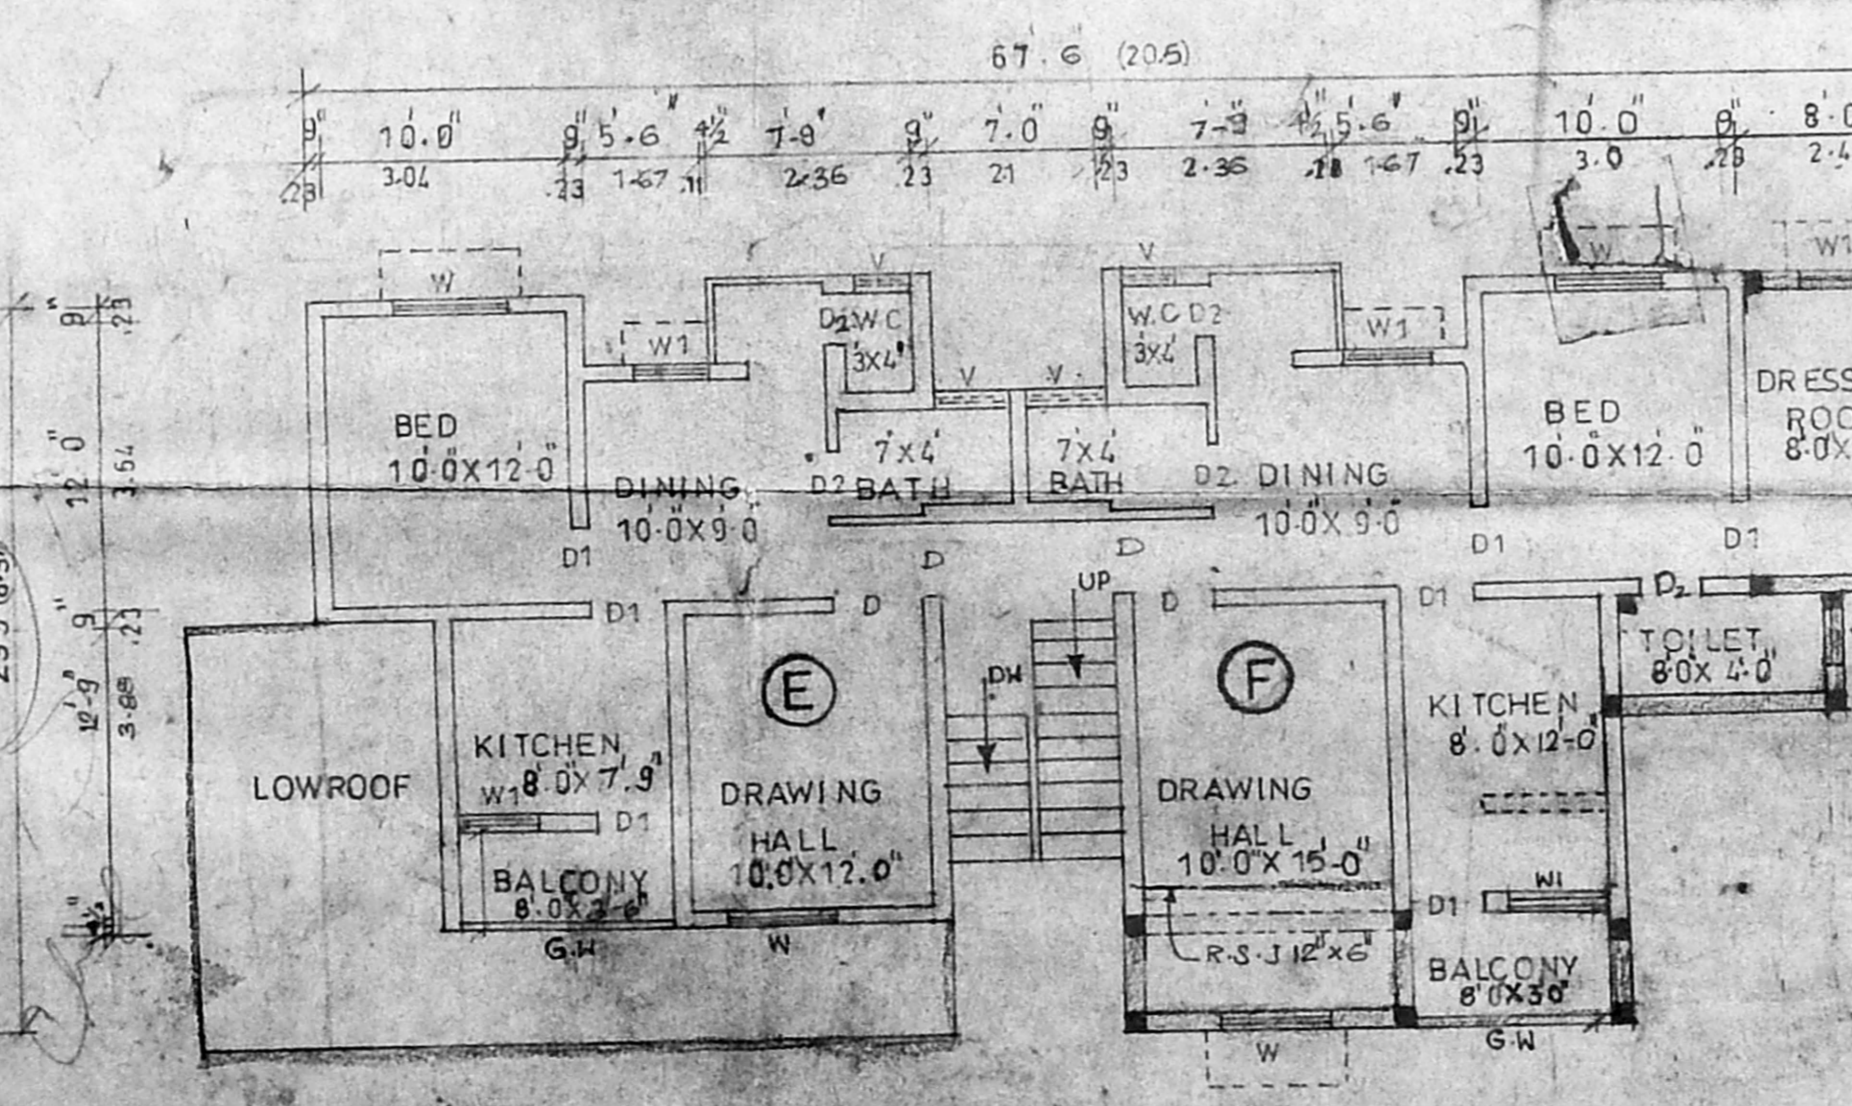


SECOND FLOOR PLAN

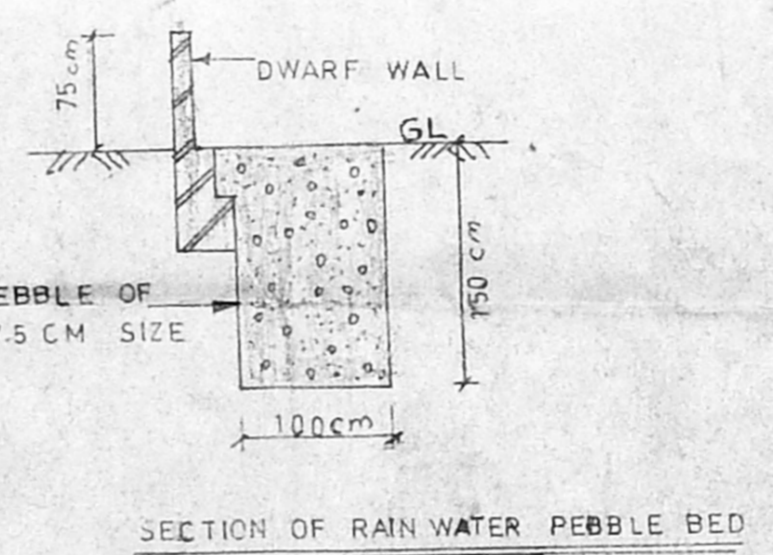


SECTION OF RAIN WATER PEBBLE BED

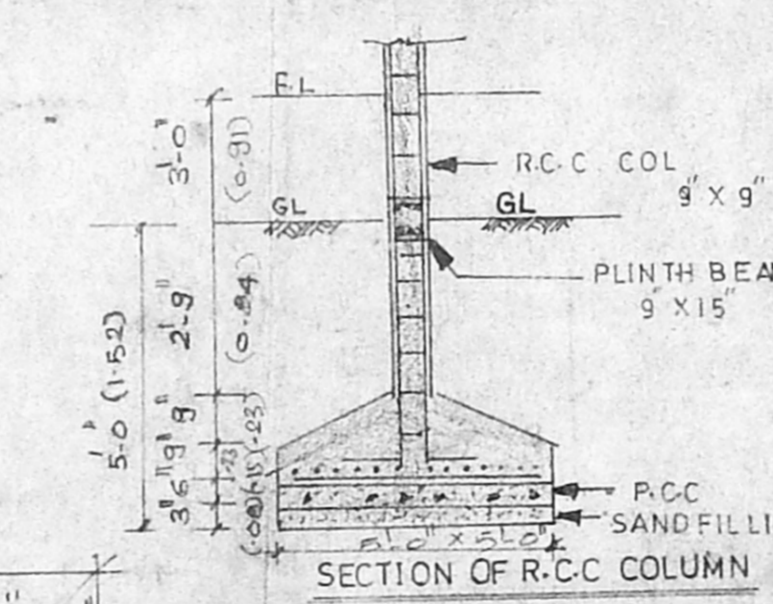


SECTION OF R.C.C. COLUMN

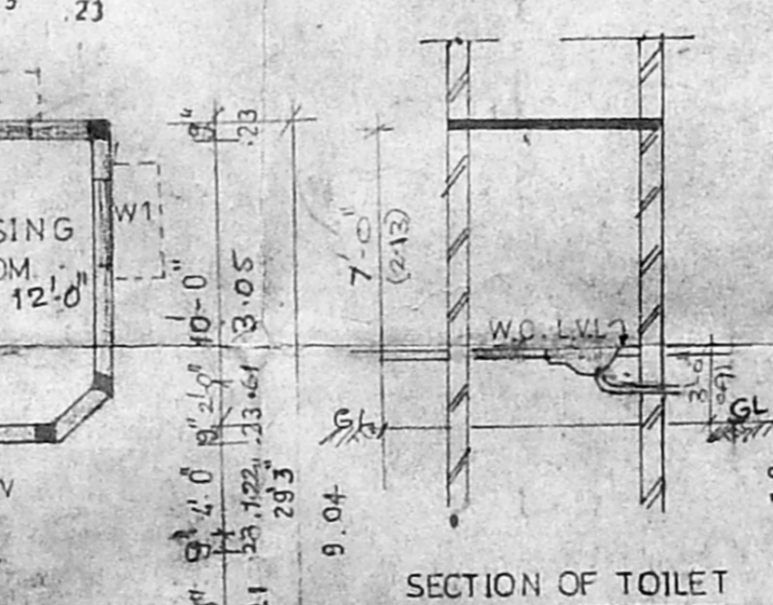

SECTION OF TOILET

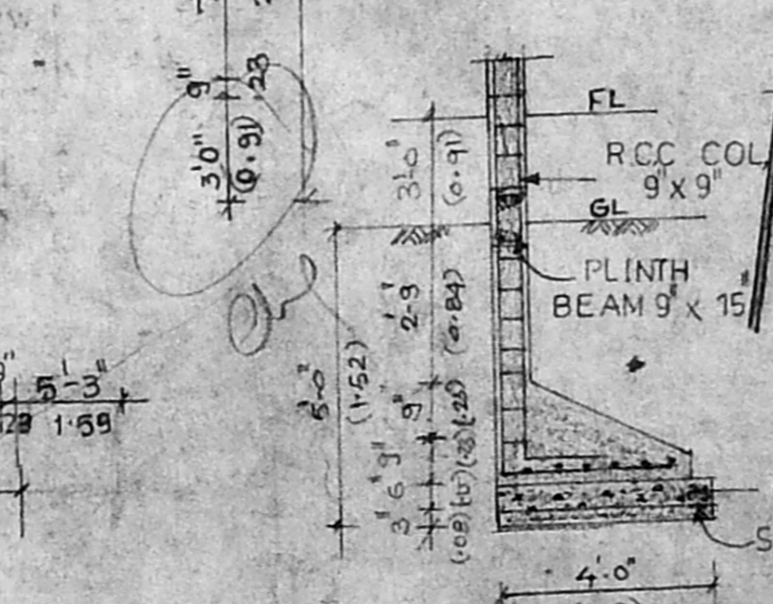

SECTION OF R.C.C. COLUMN

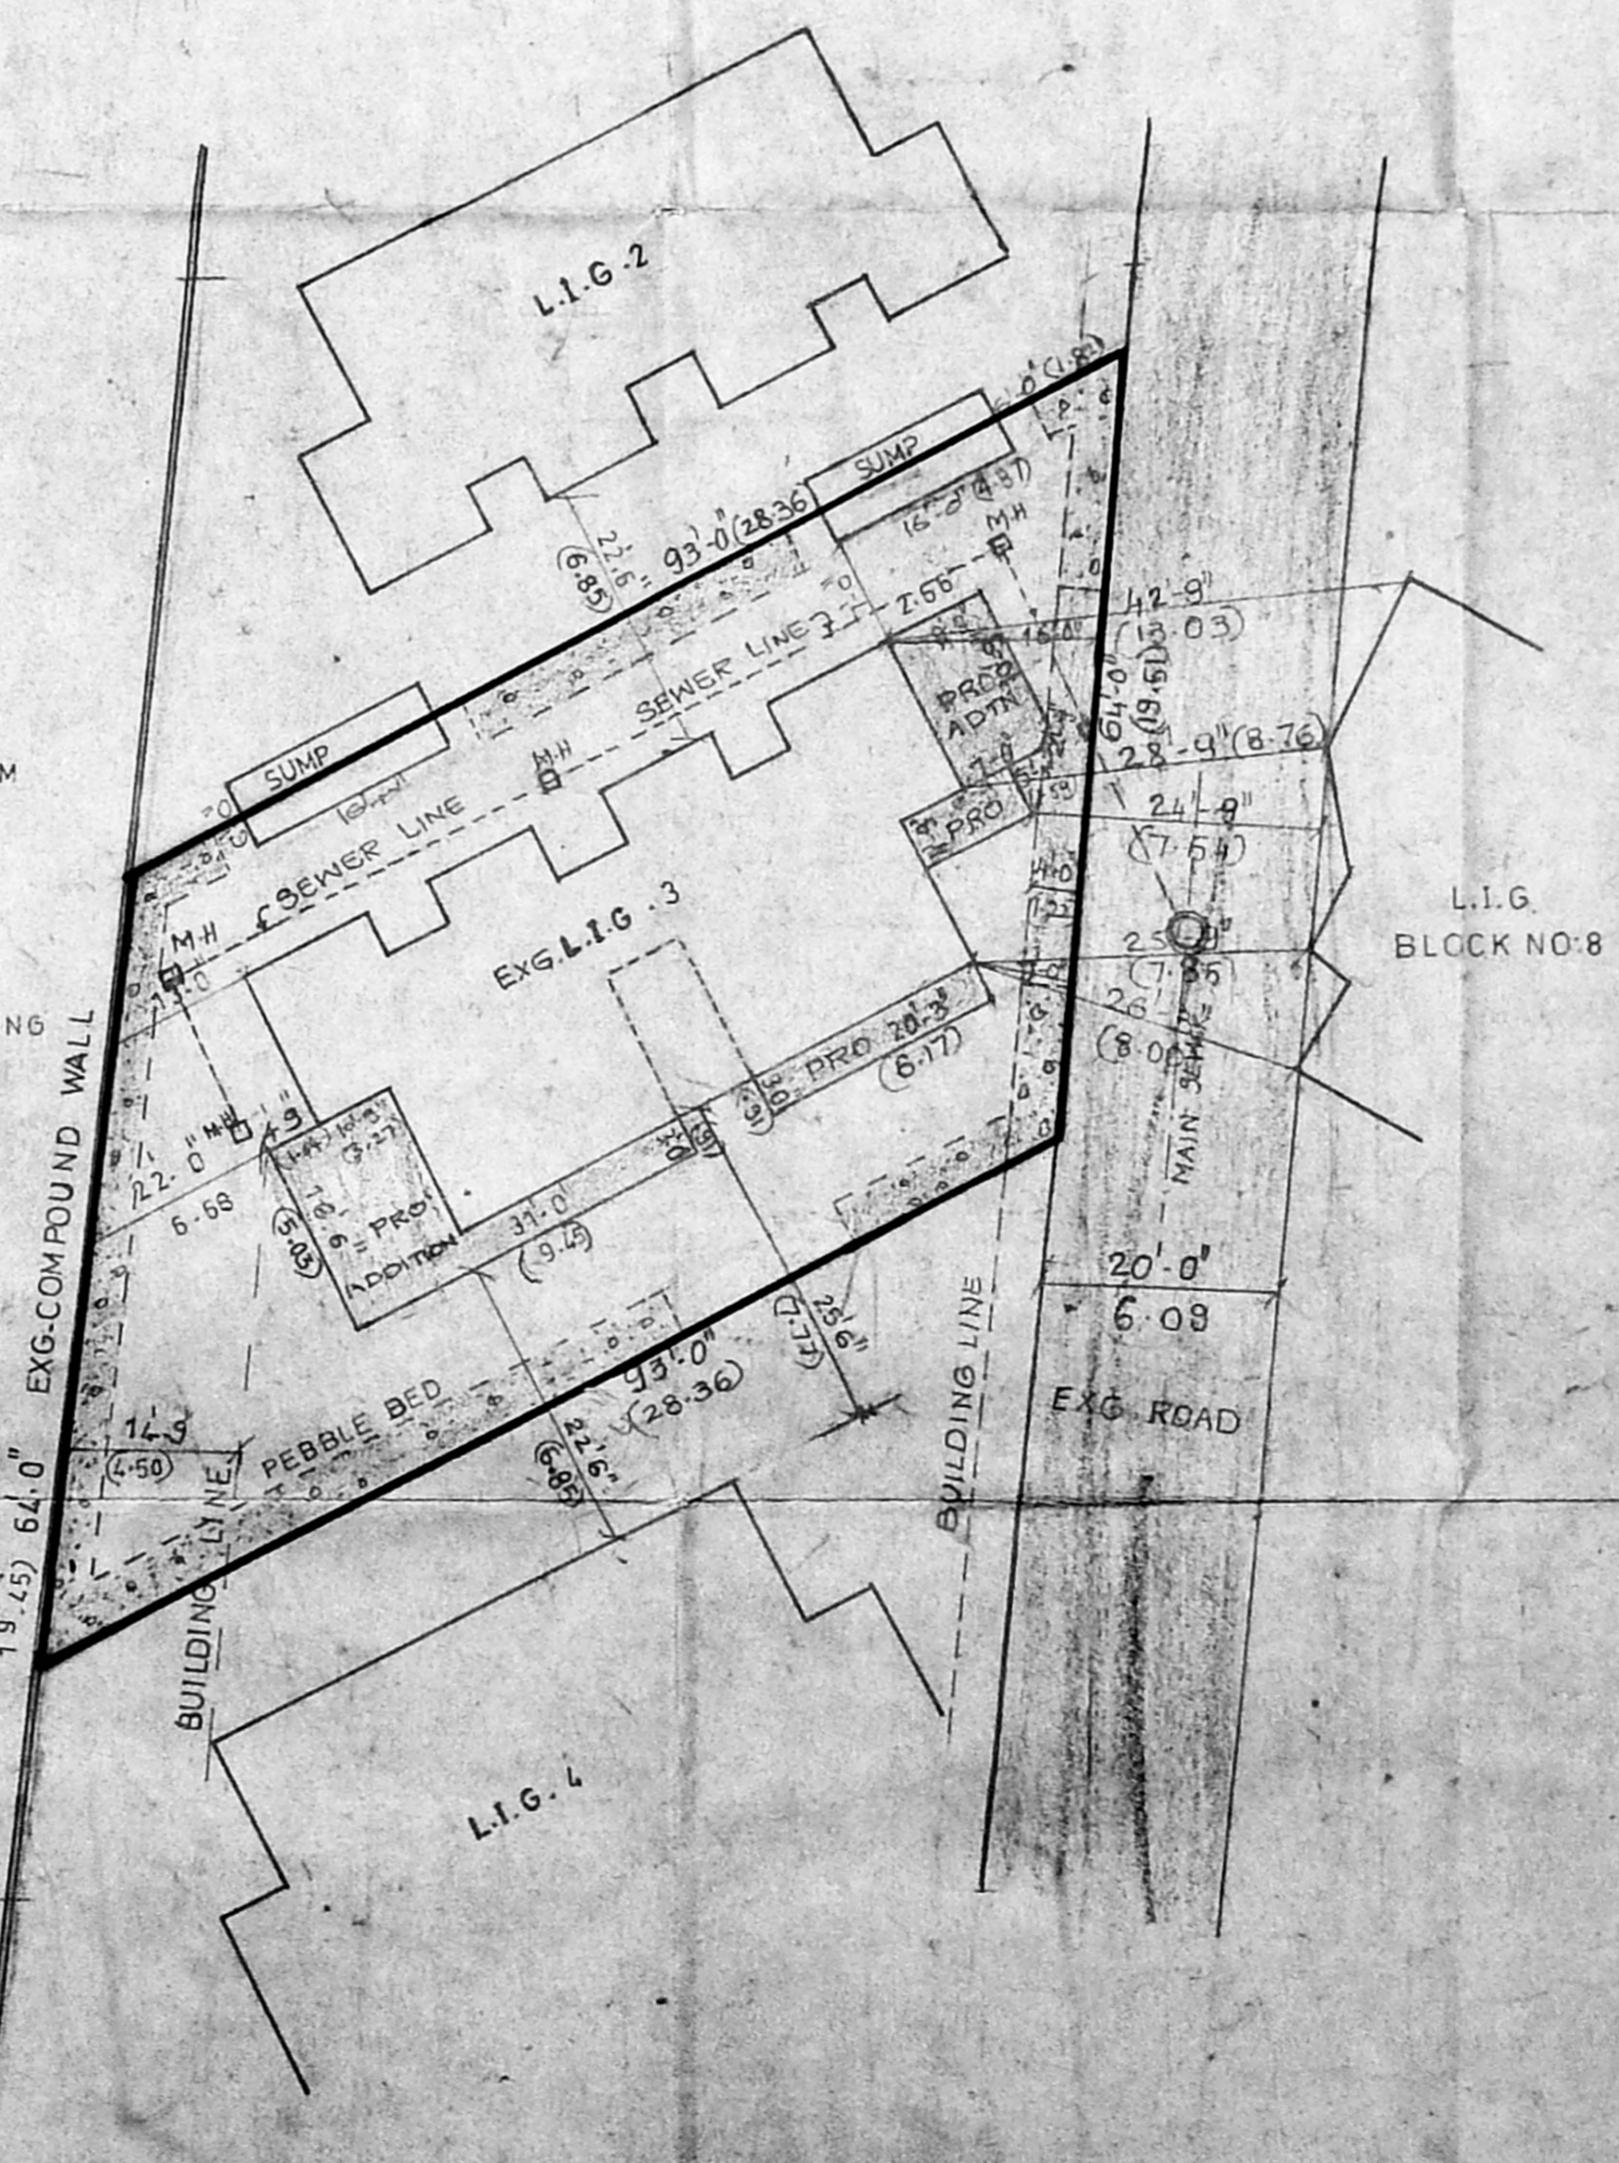

SITE PLAN SCALE 1" = 16'-0" (1:200)

ORIENTATION PLAN FOR BLOCK No.3 AT SARVAMANGALA COLONY (SKETCH FURNISHED BY HOUSING BOARD K.M. NAGAR DIVISION)

LICENSED SURVEYOR