



FRONT (SOUTH) ELEVATION.

B/24750/200/97
 Planning Permit No. APPROVED
 SUBJECT TO THE CONDITIONS IN THIS OFFICE LETTER.
 No. 3319/97 Date 31.9.97
 For Member Secretary
 CHENNAI METROPOLITAN DEVELOPMENT AUTHORITY
 CHENNAI-600 008.


1515
1016
16997
17757

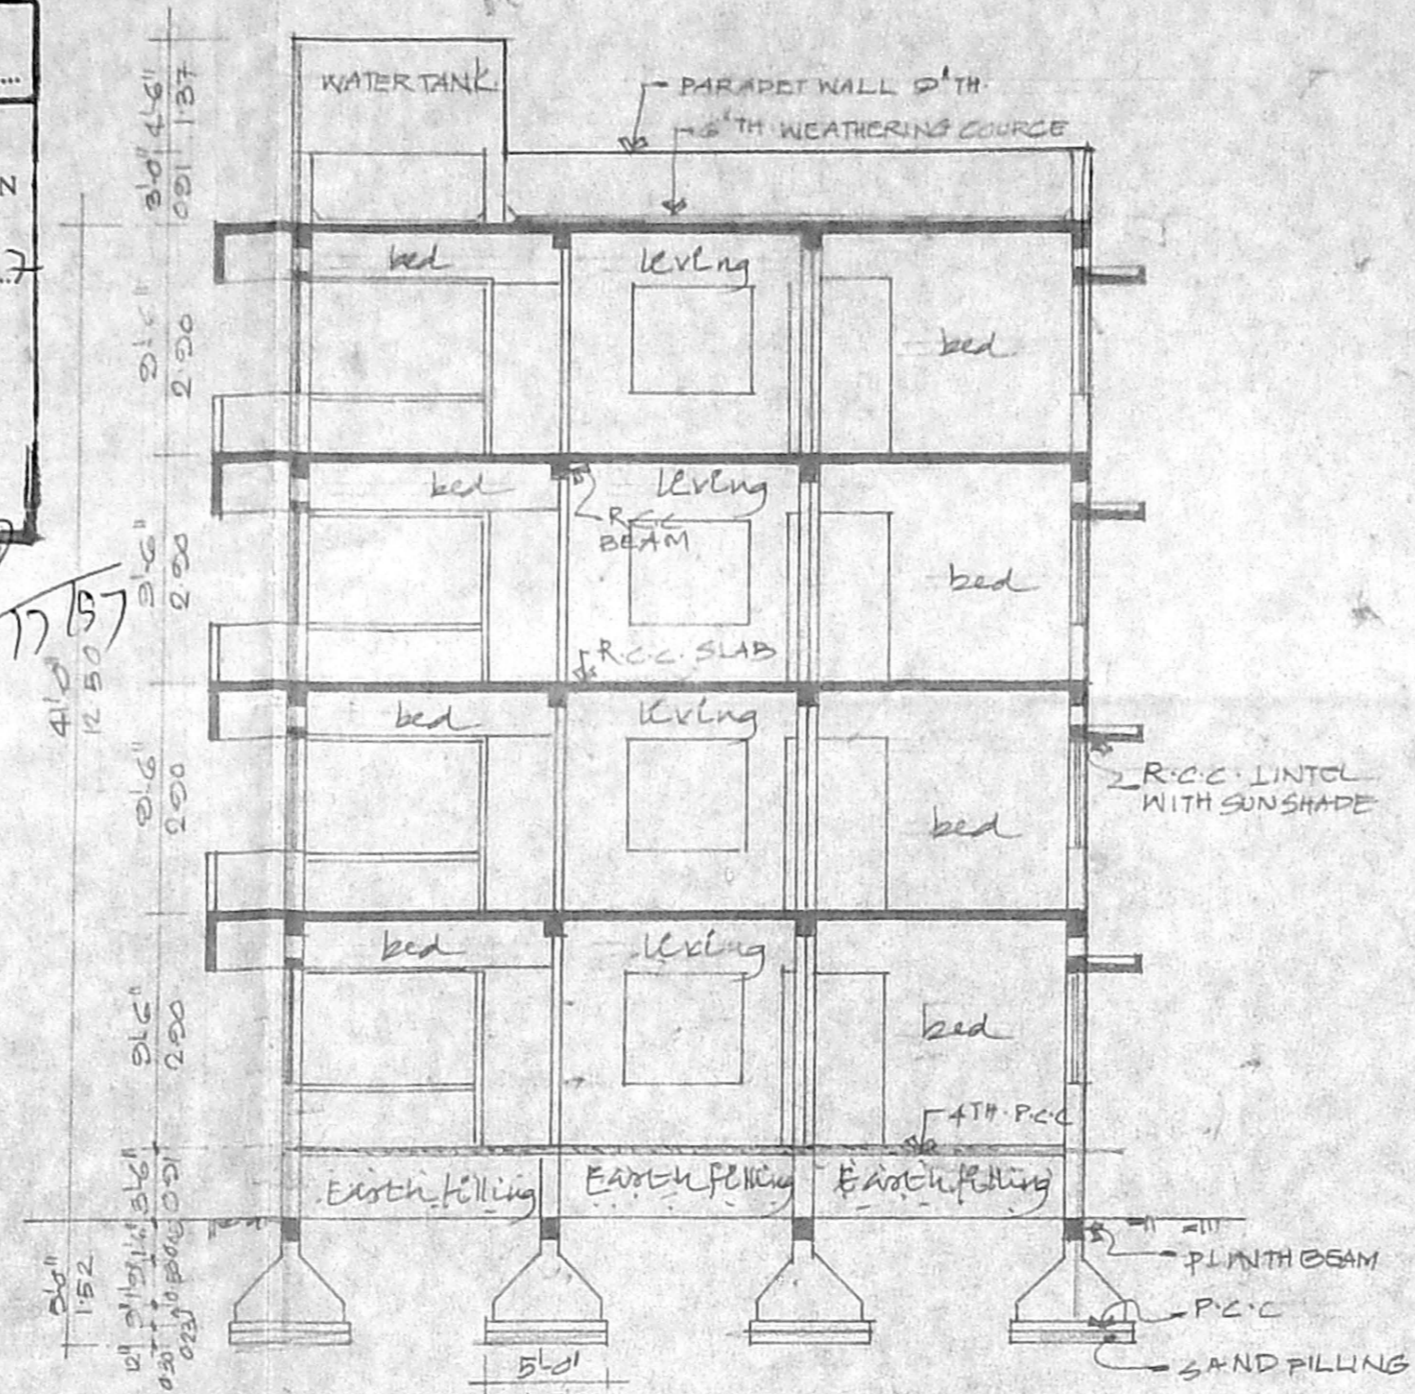


SECTION A-A

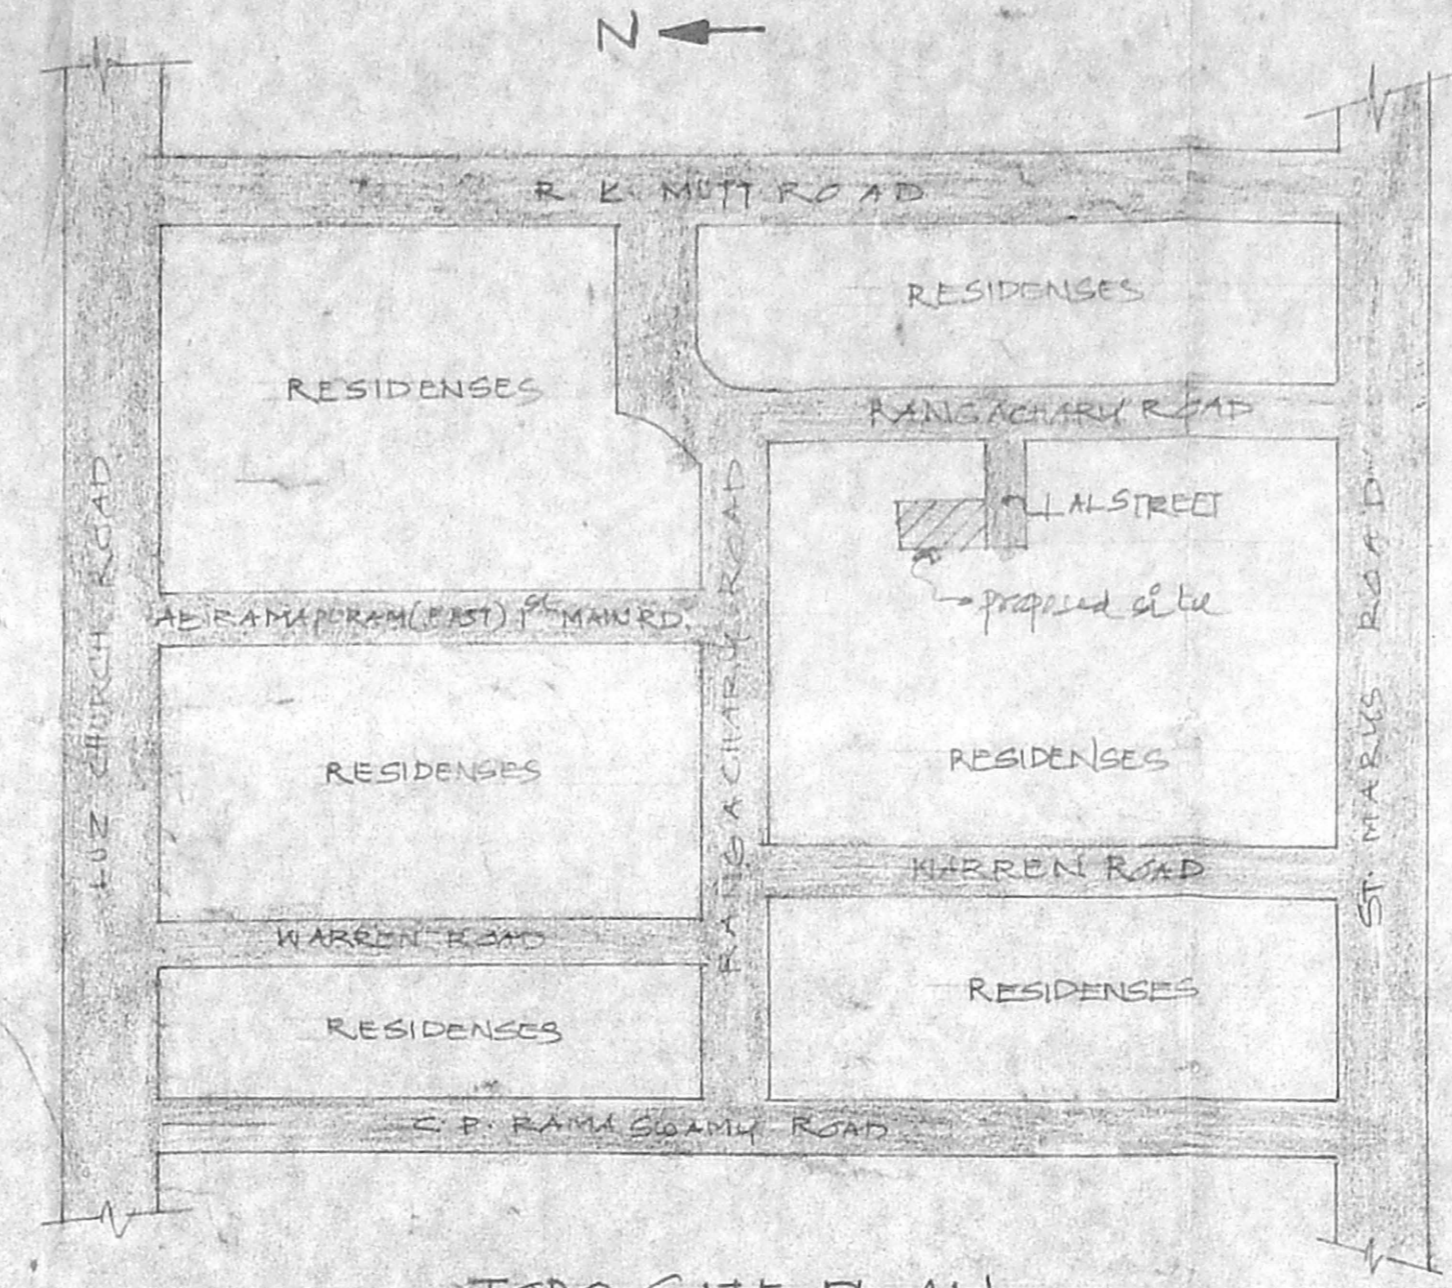


SITE PLAN

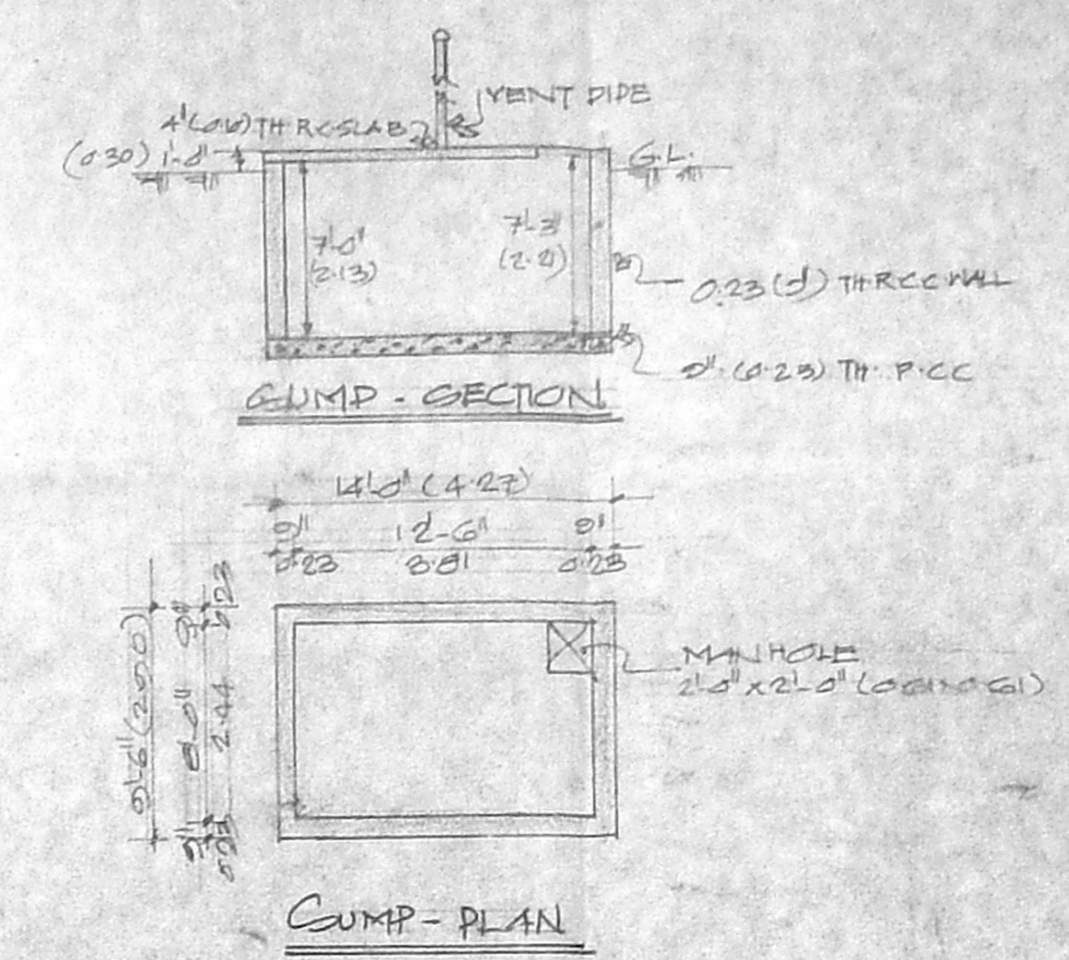


CUMP-PLAN

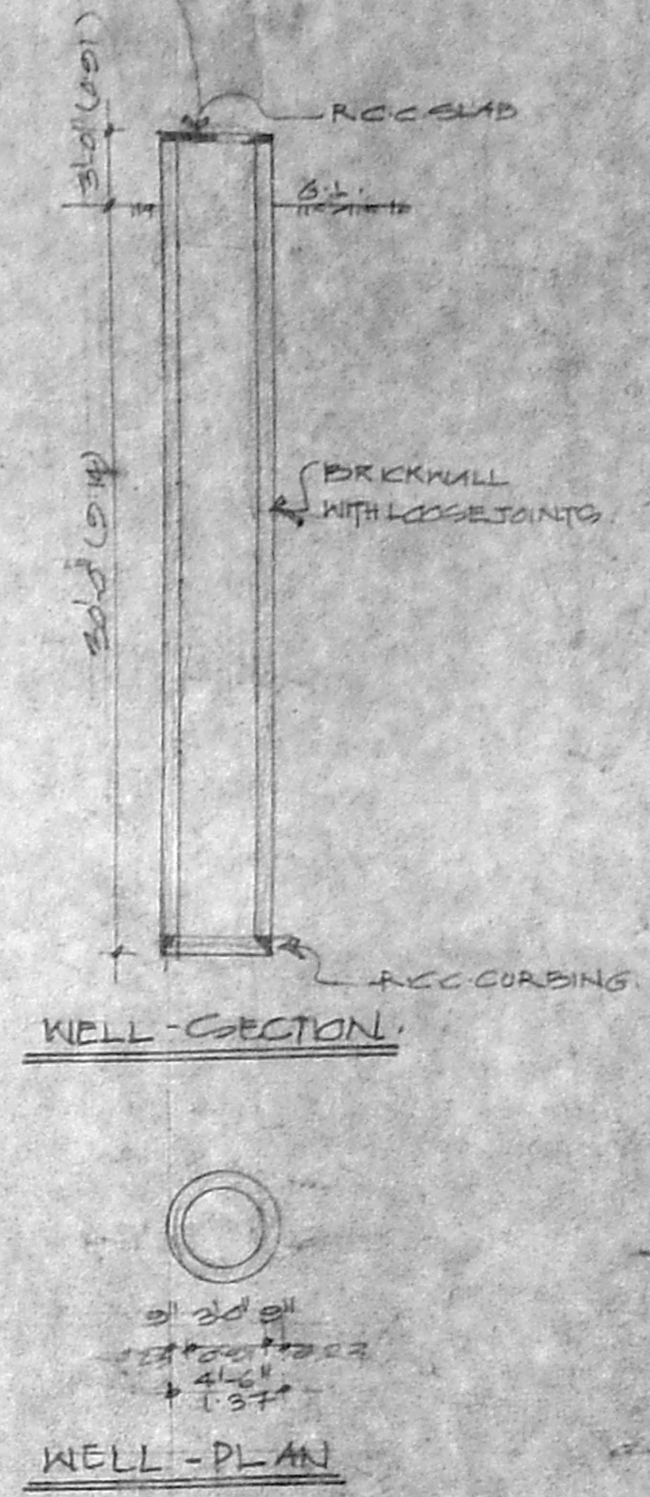


WELL-PLAN

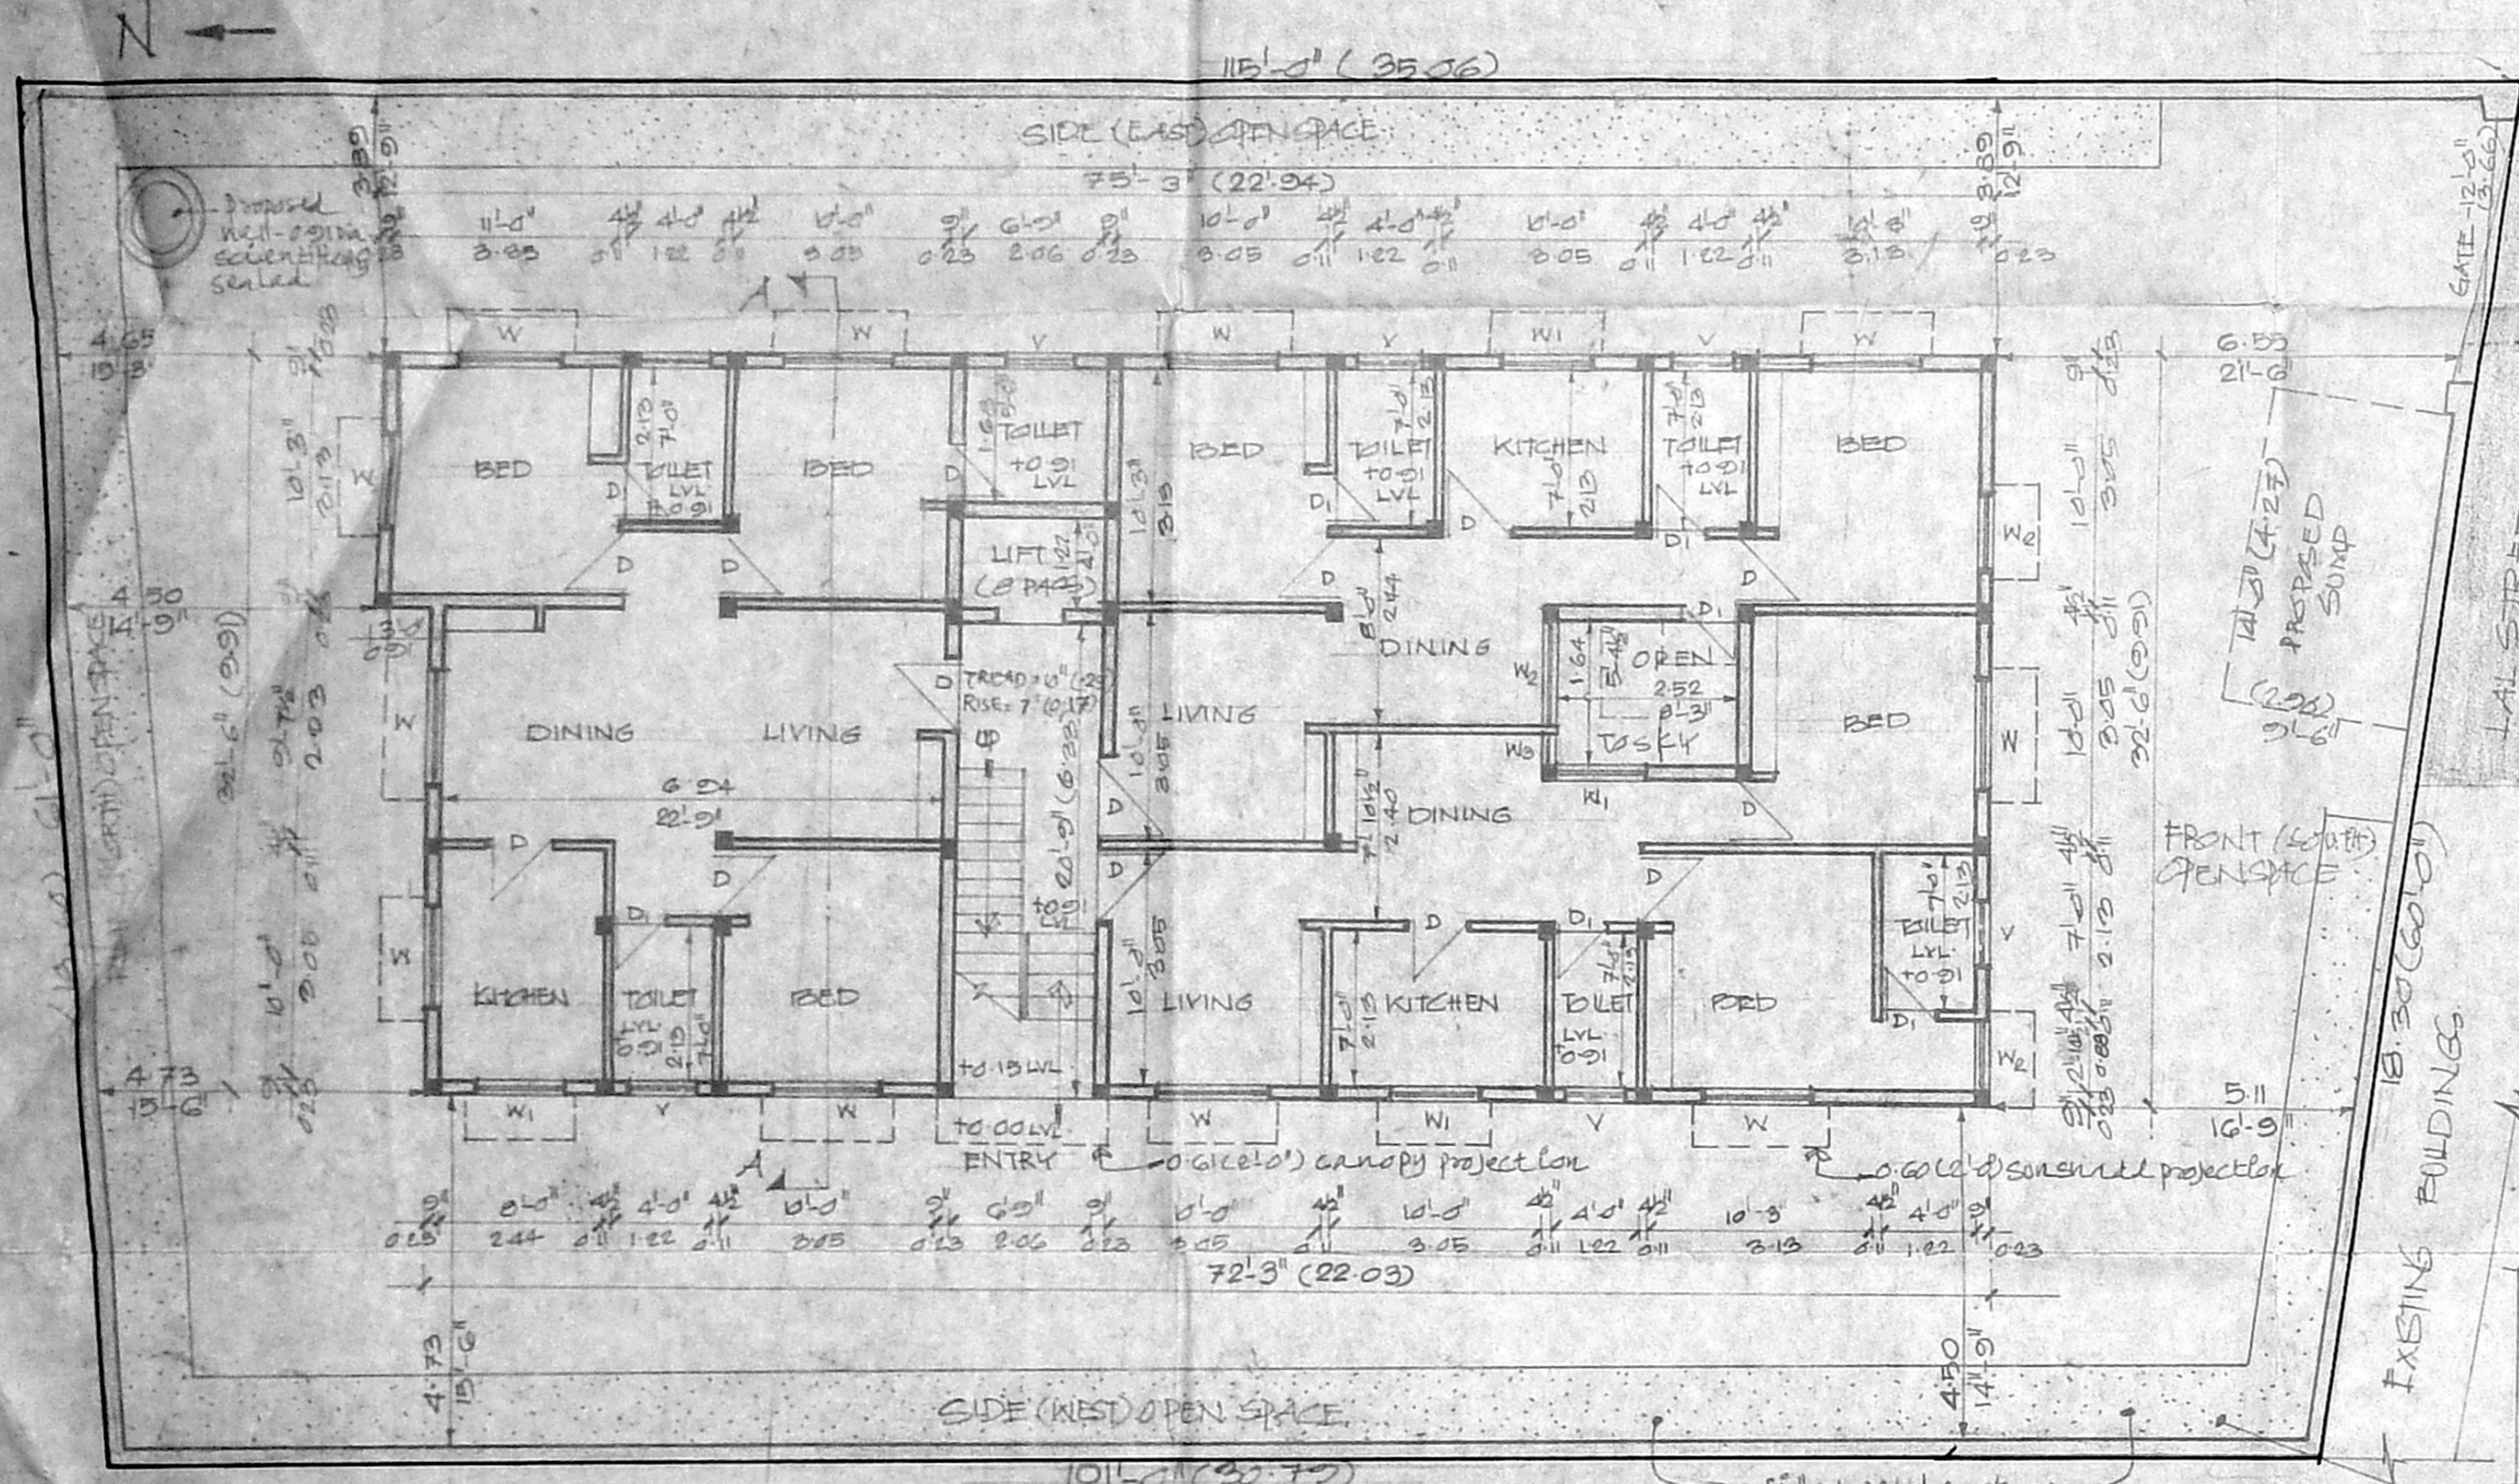

SITE CUM GROUND FLOOR PLAN.

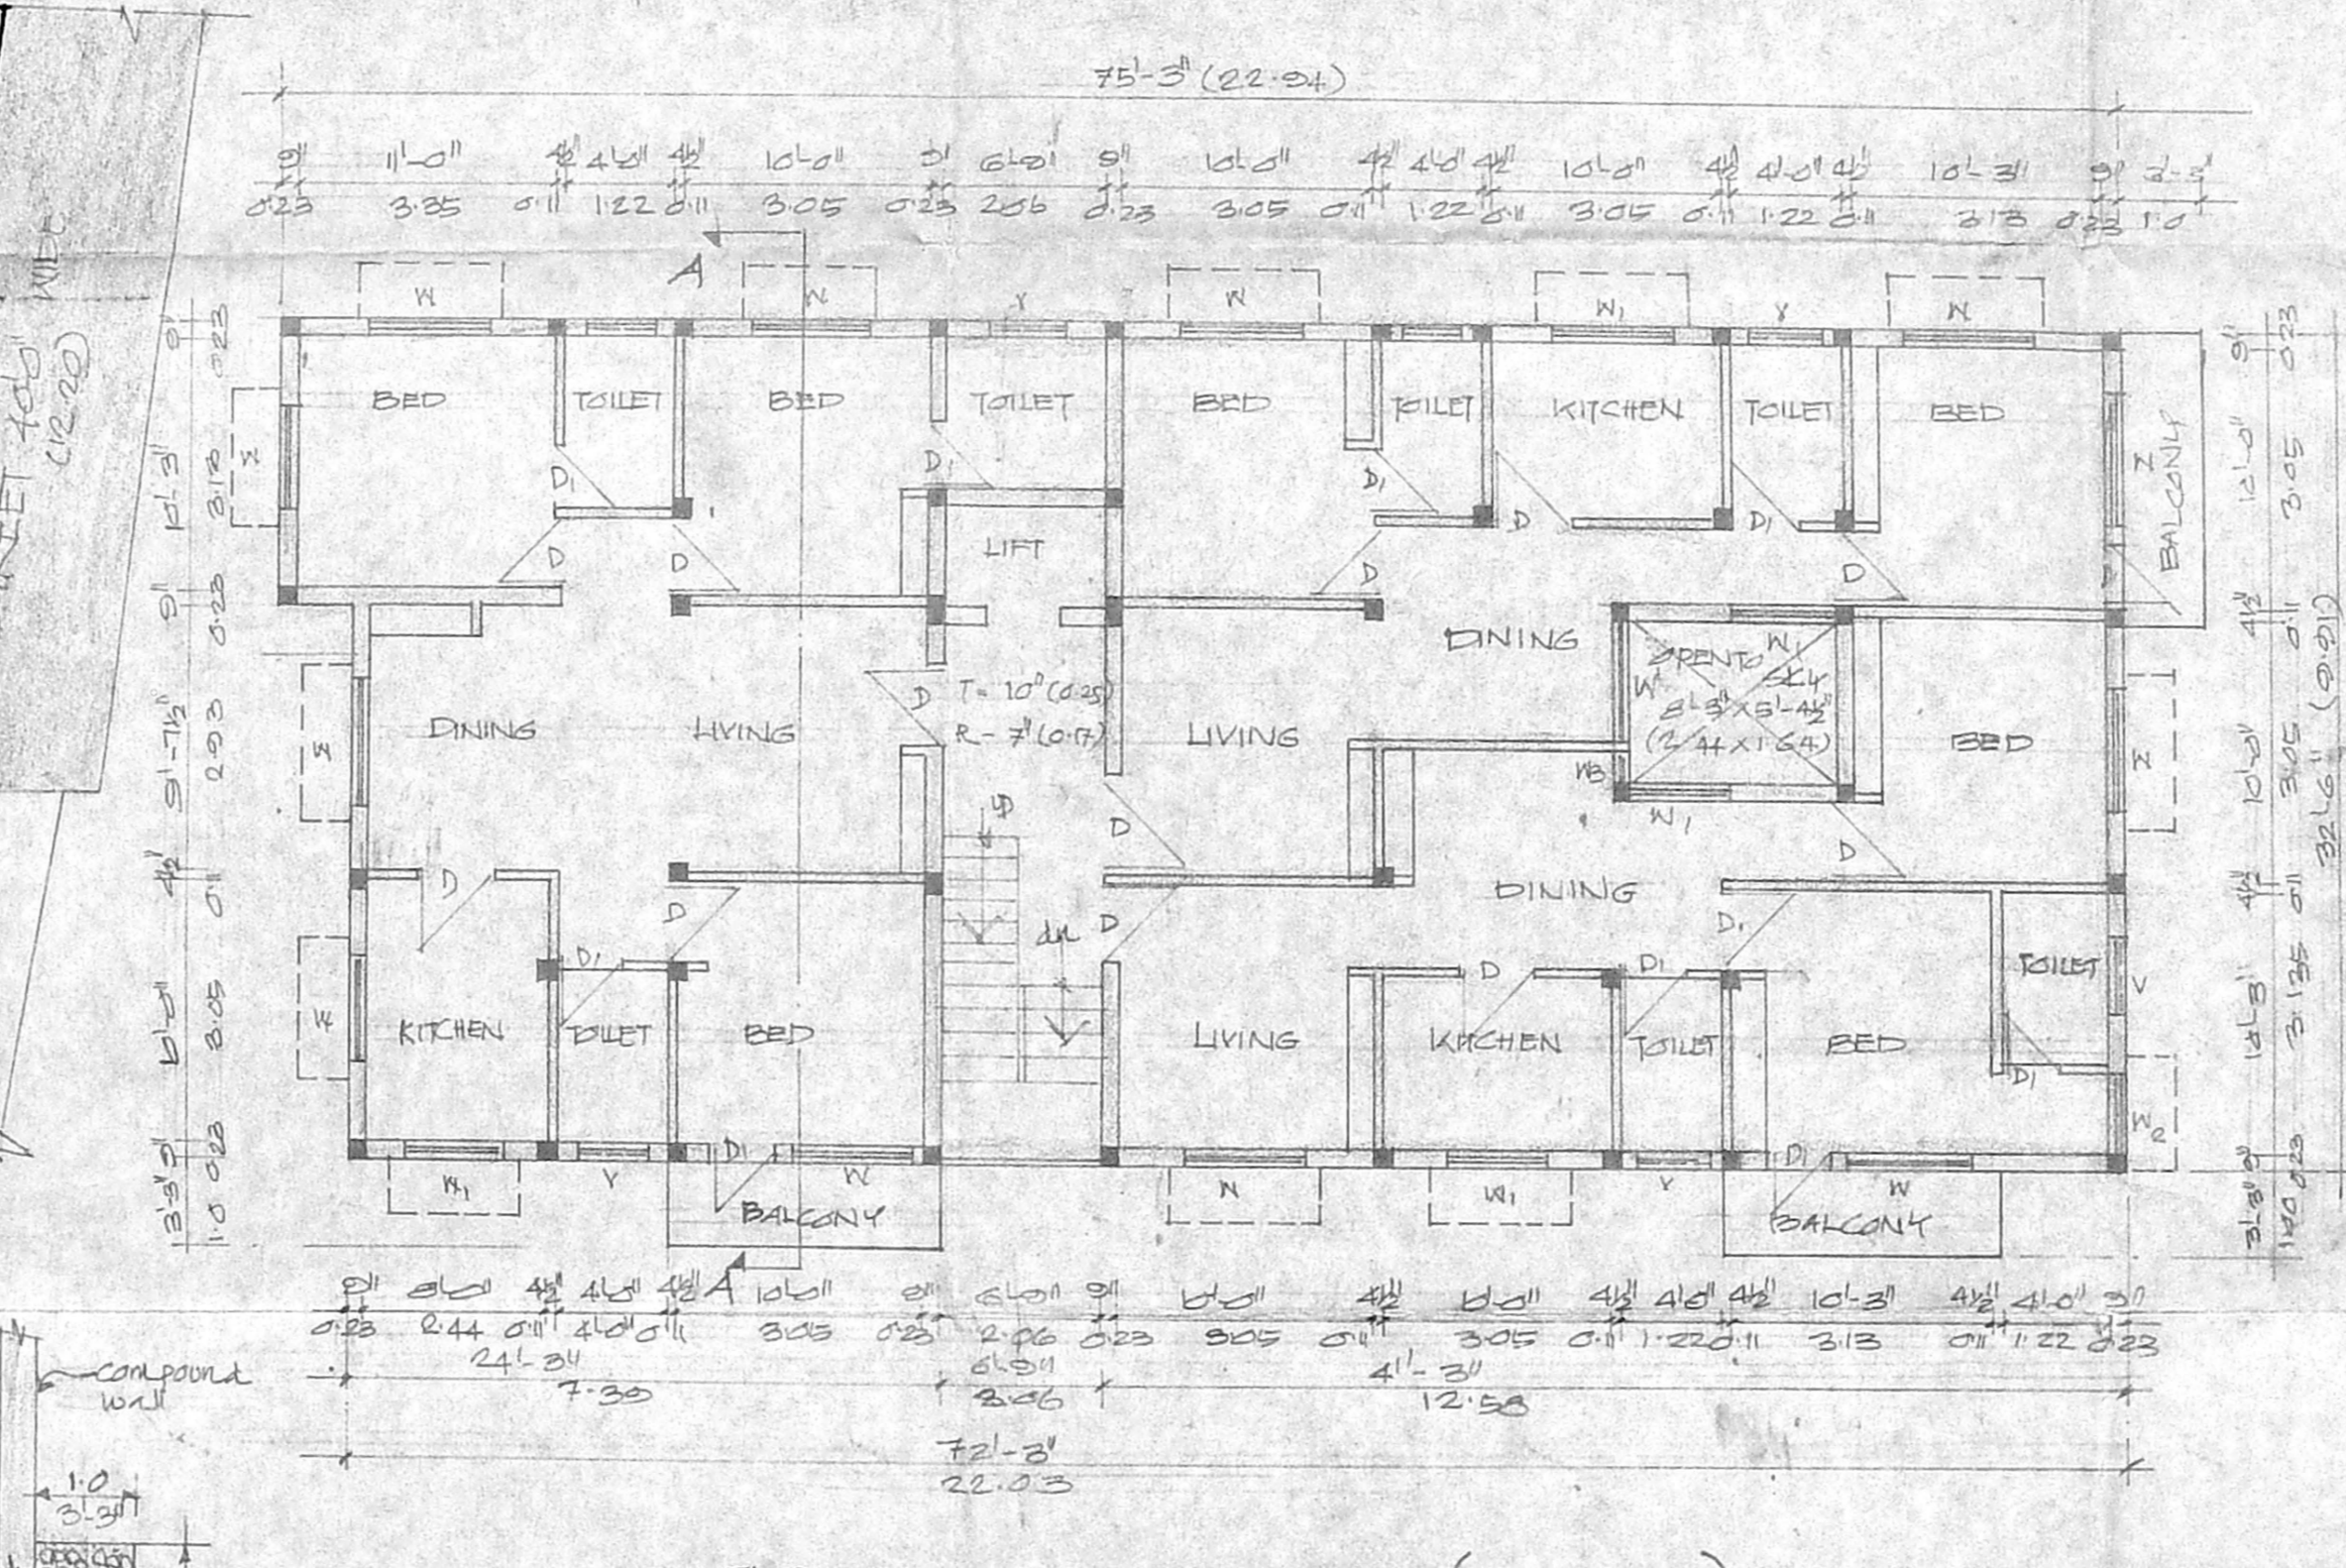

TYPICAL FLOOR PLAN (I, II & III)

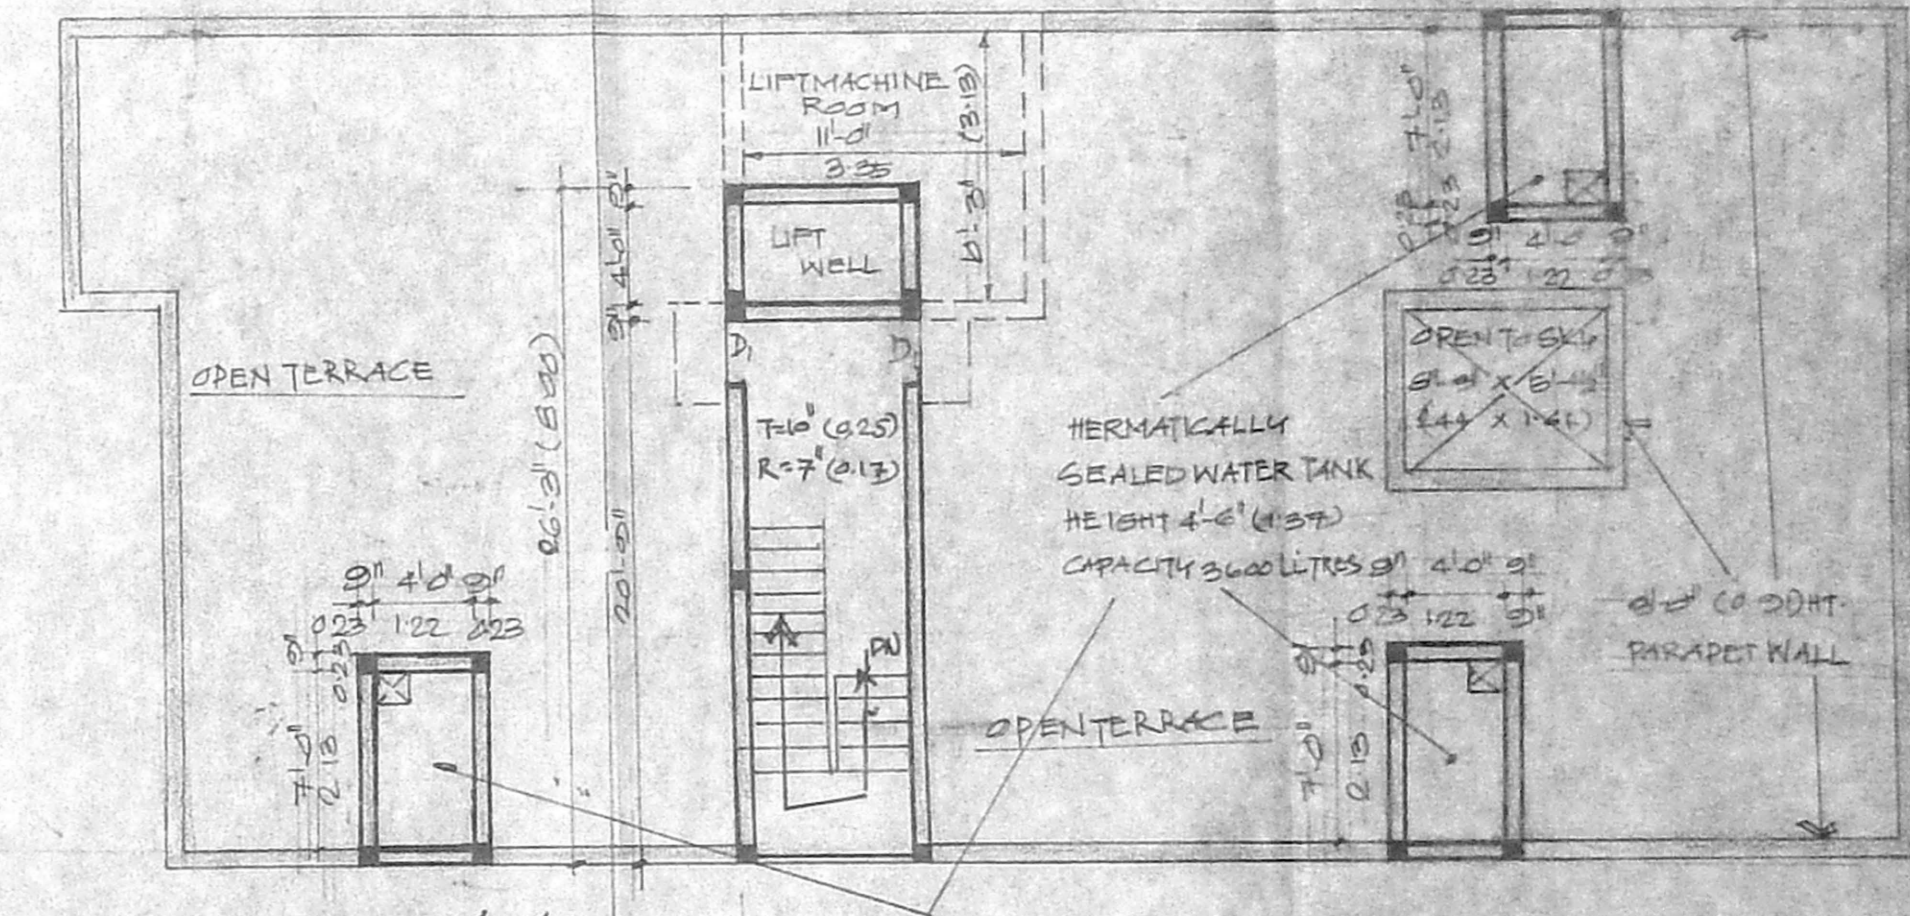

TERRACE FLOOR PLAN

SECTION A DEBBLE BED

PLAN SHOWING THE PROPOSED APARTMENTS AT DOOR NO. 1/16
 LAST PLOT NO. 16, S.A. NO. 25 OF BEO, RS. NO. 3560/16
 & 2860/5, BLOCK NO. 71, MYLAPORE DIVISION
 MYLAPORE, MADRAS 4.

REFERENCE	SCHEDULE OF JOBBERY	TYPE	DESCRIPTION	SIZE	AREA STATEMENT	SQM	SQ. FT.
PROPOSED SHOWN	D	D	Trick wall door	11.0' x 2.0'	11.0' x 2.0'	22.00	238.00
BOUNDARY SHOWN	D	D	Trick wall door	2.76' x 2.13'	2.76' x 2.13'	5.88	63.30
ROAD & STREETS SHOWN	N	N	Along road door	1.82' x 1.87'	1.82' x 1.87'	3.40	365.00
SHT. PFE LINE SHOWN	N	N	Along road door	1.22' x 1.18'	1.22' x 1.18'	1.44	155.00
	N	N	Along road door	2.28' x 1.18'	2.28' x 1.18'	2.69	289.00
	N	N	Along road door	2.28' x 1.18'	2.28' x 1.18'	2.69	289.00
DATE: 02.11.2005
 DRAWN: G. Srinivasan
 SCALE: 1/20 (1:20)
 DR. NO. 1
 APPROVED BY:
 CHECKED BY:
 P.S. I - 14920
 SIGNATURE OF OWNER

PROMOTERS
CORONET CONSTRUCTION ENGINEERS AND CONTRACTORS
 No. 2, R.K. MUTT ROAD, MANDAYAM
 MADRAS - 600 008
DR. E. VENUGOPAL, R.M. A.E.E.
 CORPORATION OF CHENNAI
 Civil & Sanitary Engineering Consultant
 Licensed Surveyor, Class-I No. 332
 Licensed Plumber, Class-I Metro W.
 Sewerage No. Water Supply No.
 3, Nallur, Street No. 10, Nallur (L.A.)
 CHENNAI - 600 034.
 LICENSED SURVEYOR.