




FRONT ELEVATION

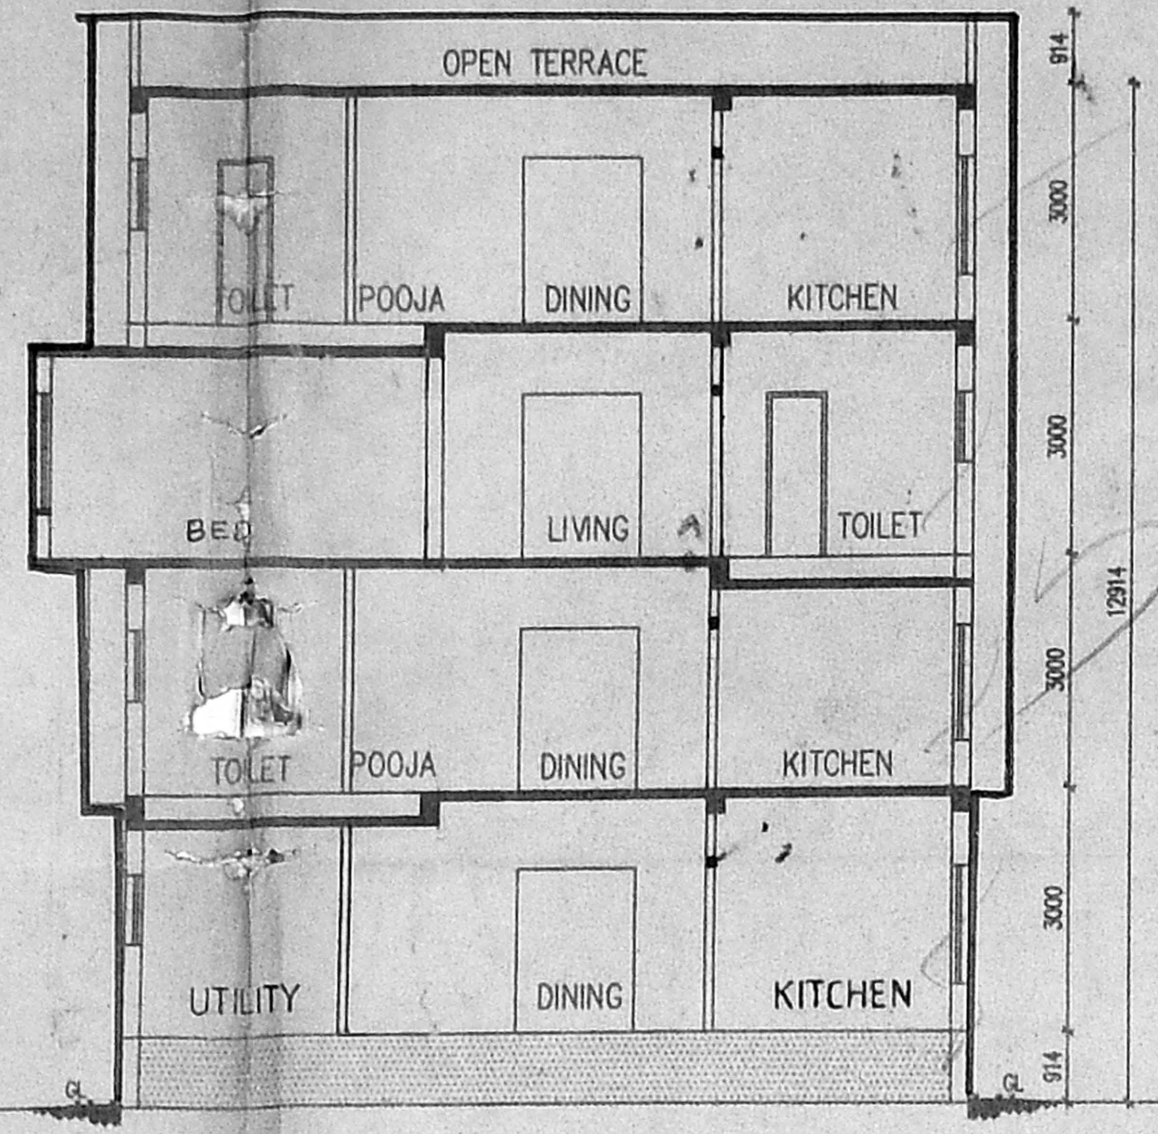

SECTION 'A-A'

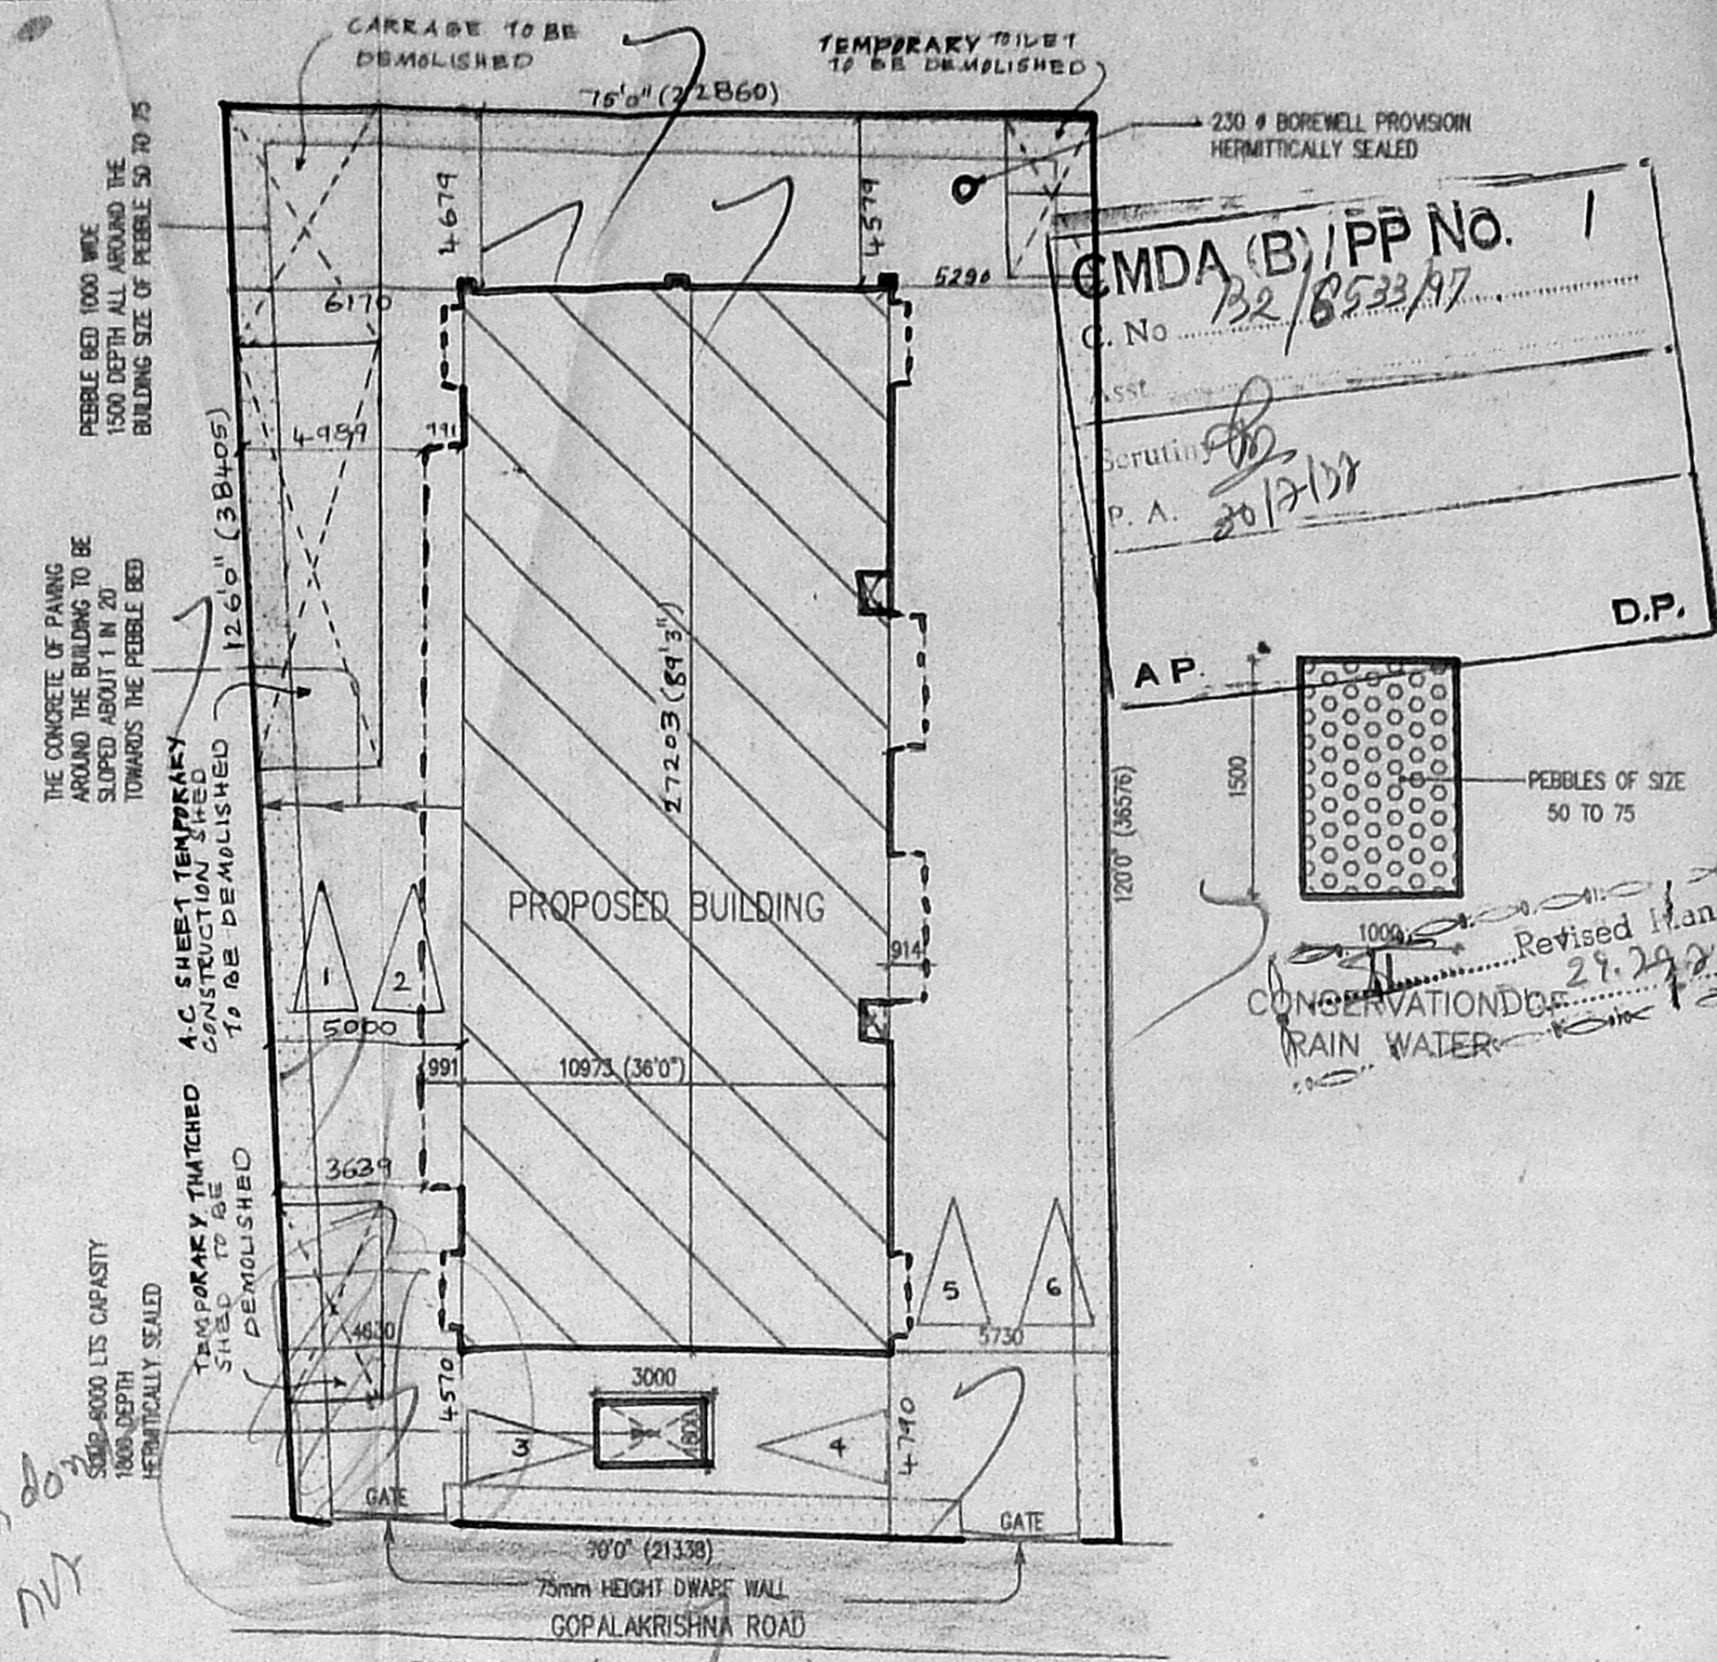

SITE PLAN (scale : 200)

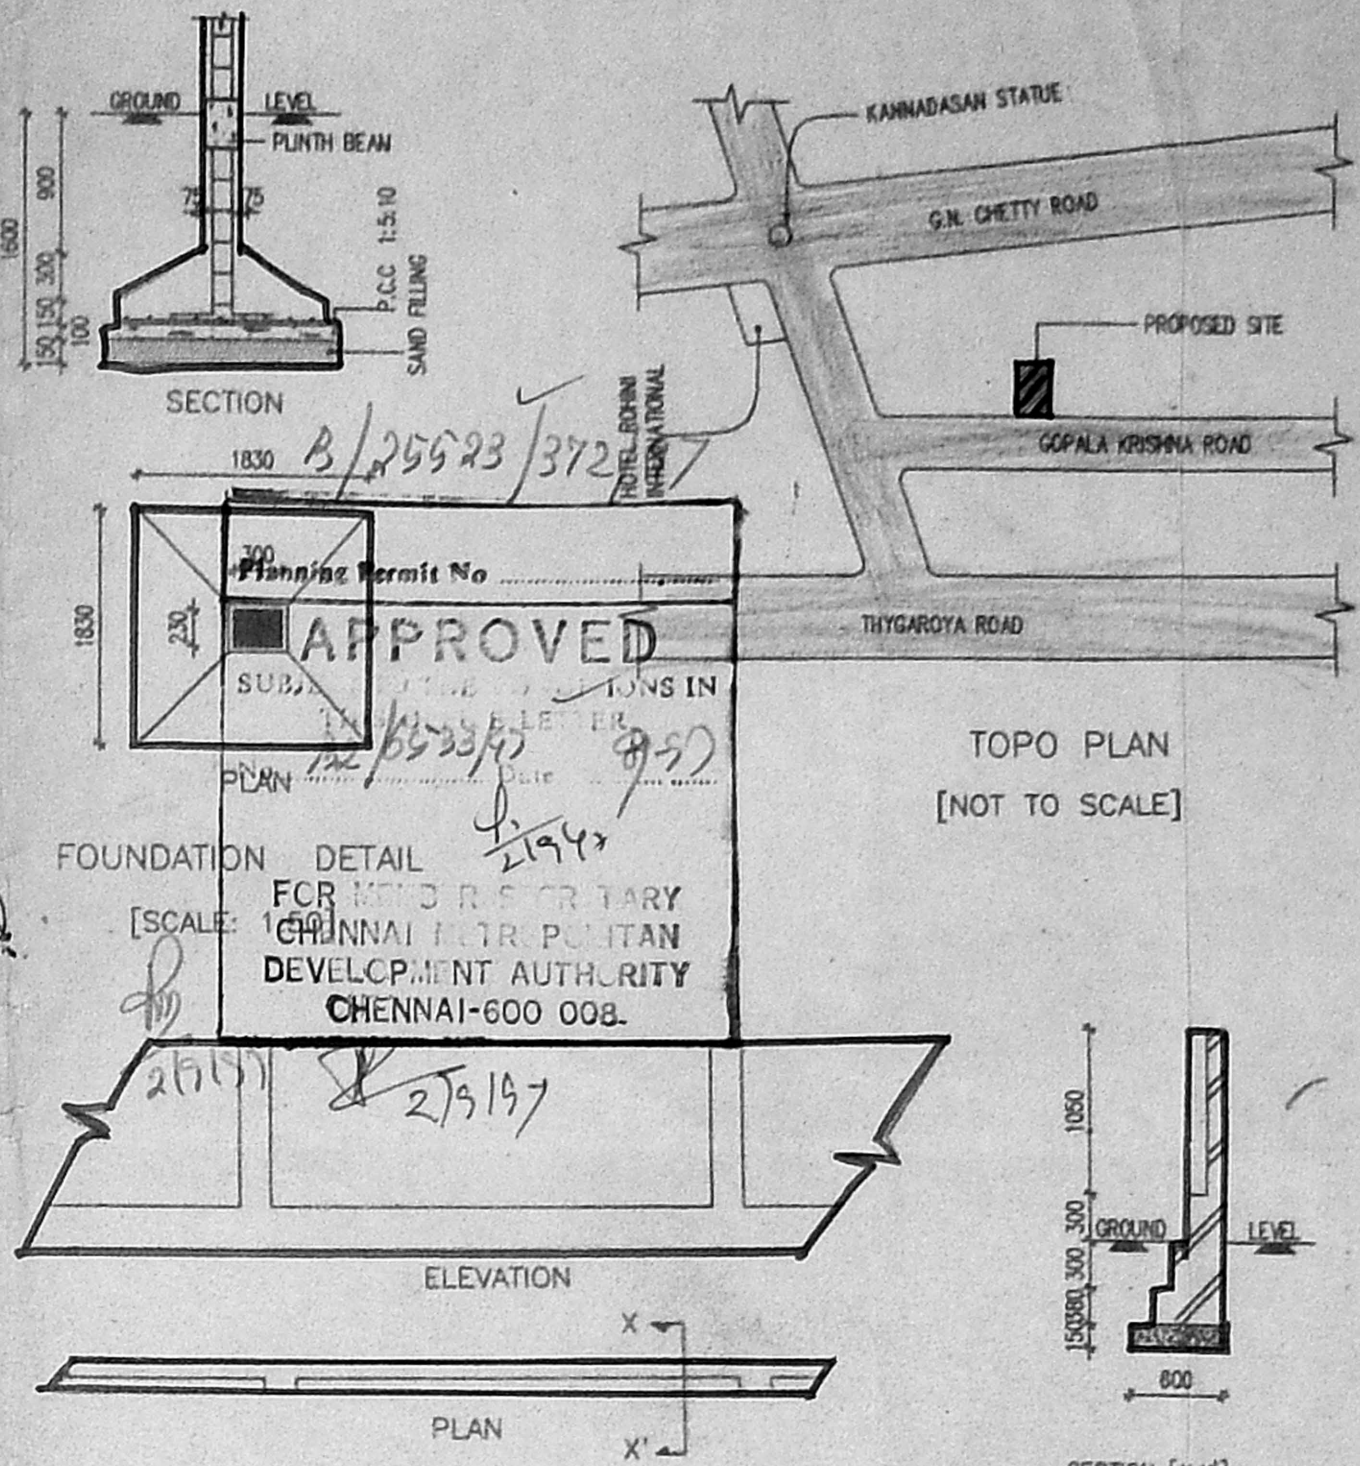

FOUNDATION DETAIL
COMPOUND WALL DETAIL (SCALE: 1:50)

SCHEDULE OF JOINERY:

TYPE	DETAIL	WIDTH	HEIGHT
MD	C.W. PANELLED DOOR	1800	2135
D	C.W. PANELLED DOOR	950	2135
D1	-DO-	915	2135
D2	-DO-	762	2135
W	C.W. GLAZED WINDOW	1830	1220
W1	-DO-	1220	1220
W2	-DO-	1220	1050
V	C.W. GLAZED VENTILATOR	610	915

- SPECIFICATION:
- FOUNDATION : R.C.C COLUMN FOOTINGS
 - BRICK WORK : C.M 1:5 FOR SUPER STRUCTURE
 - PLASTERING : C.M 1:5 FOR WALLS & 1:3 FOR CEILING
 - FLOORING : MOSAIC FLOORING
 - CEMENT PAINT : 2 COAT FOR WALLS & 1 EXTRA COAT FOR CEILING
 - R.C.C : 1:2:4 FOR SLABS & LINTELS
 - WOOD WORK : ALL WOOD WORKS IN BEST QUALITY TIMBER
 - WEATHERING : B.JELLY LIME MORTAR OVER ROOF
 - COURSE : SLAB ONE LAYER OF COUNTRY TILES

COLOUR INDEX:

PROPOSED	[Color swatch]
TO BE DEMOLISHED	[Color swatch]
ROAD	[Color swatch]
BOUNDARY	[Color swatch]


AREA STATEMENT SQ. M

TOTAL SITE EXTENT:	802.97
GROUND FLOOR	297.134
FIRST FLOOR	314.948
SECOND FLOOR	325.066
THIRD FLOOR	263.746
TOTAL BUILTUP AREA	1200.894
DEDUCTION FOR WATCHMAN ROOM & COMMON TOILET	20.481
TOTAL AREA	1180.413
GROUND COVERAGE:	40.48%
F.S.I	1.47


PROPOSED APPROVAL FOR 2ND & 3RD FLOOR TO THE EXISTING SANCTIONED PLAN
 VIDE PERMIT NO: (B.A.NO:569/96)
 OLD PERMIT NO: 18, T.S. NO - 4971
 PLOT NO: 40, BLOCK NO: 116
 GOPALA KRISHNA ROAD,
 THYAGARAYA NAGAR,
 29th, DIVISION, MAMBALAM,
 MADRAS - 600 017.

SCALE [1:100]	DATE:
	20-08-1996
SIGNATURE OF OWNER	DRAWN:
	D. ELLUMALAI


ARCHITECT
W. ANAND
 COUNCIL REG. NO: CA/88/11631
 #24TH CROSS STREET, SEETHAMMAL COLONY,
 ALWARPET, MADRAS - 600 018
 TEL / FAX : 453070

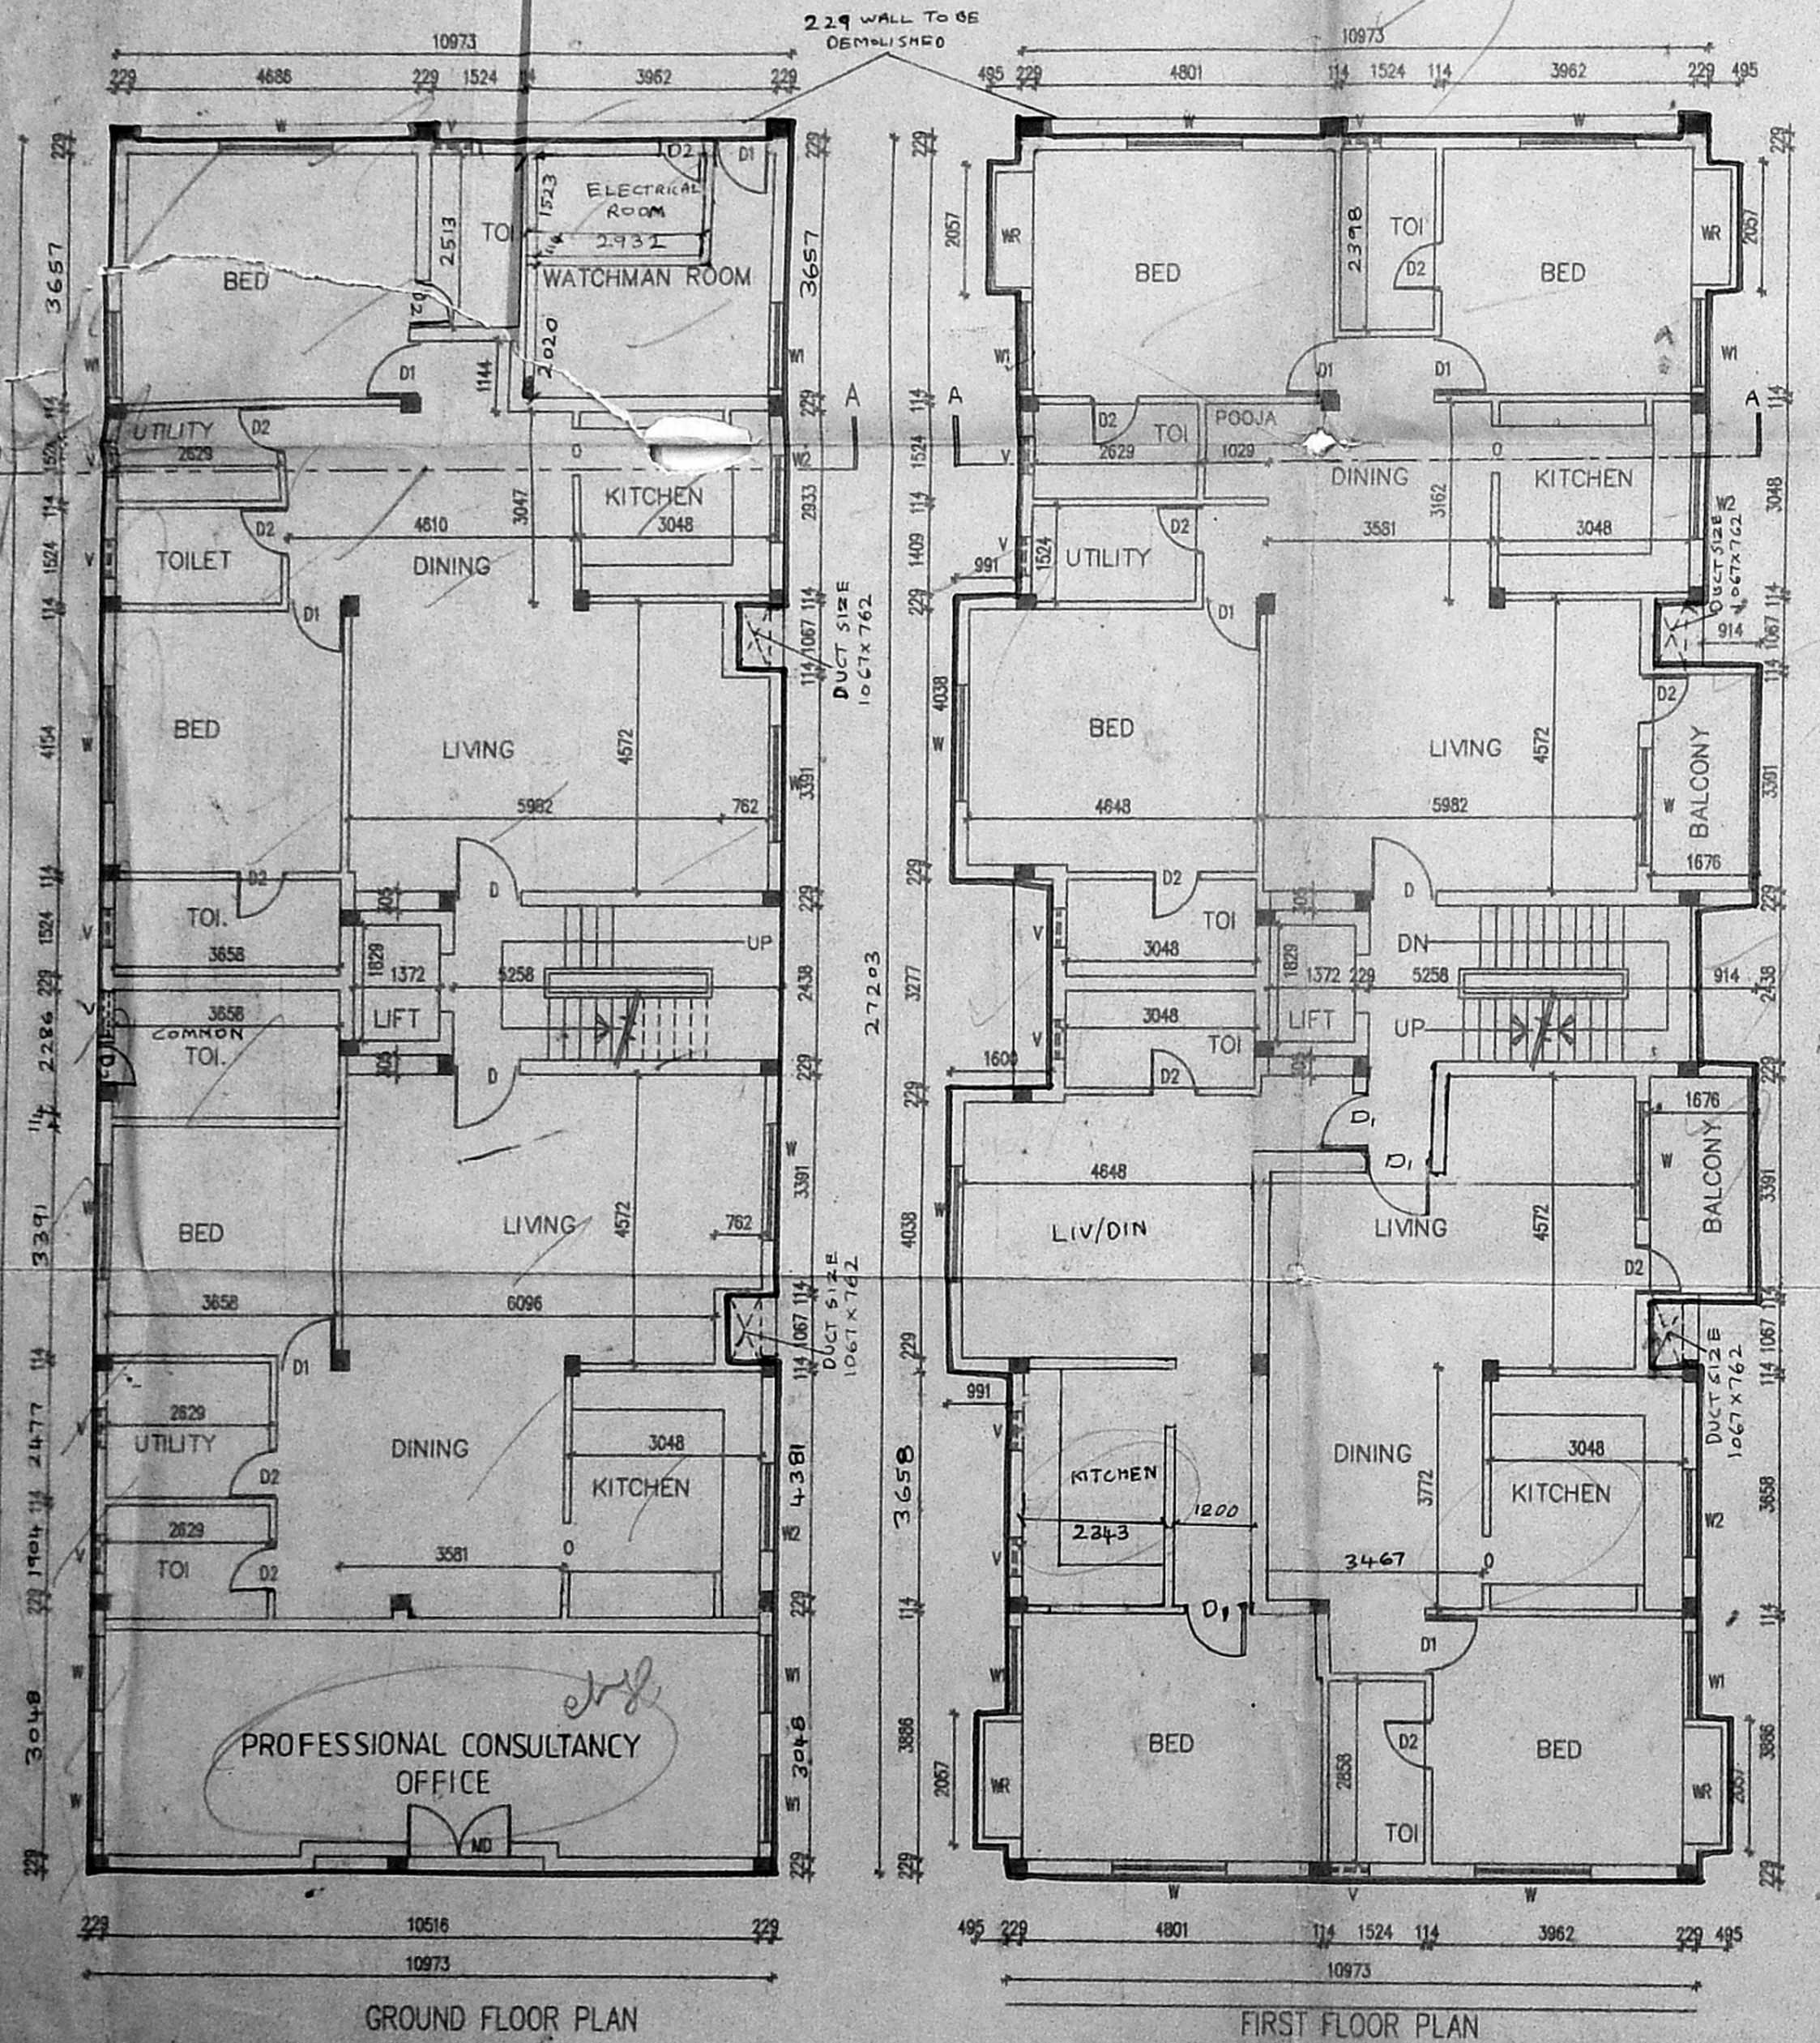


GROUND FLOOR PLAN

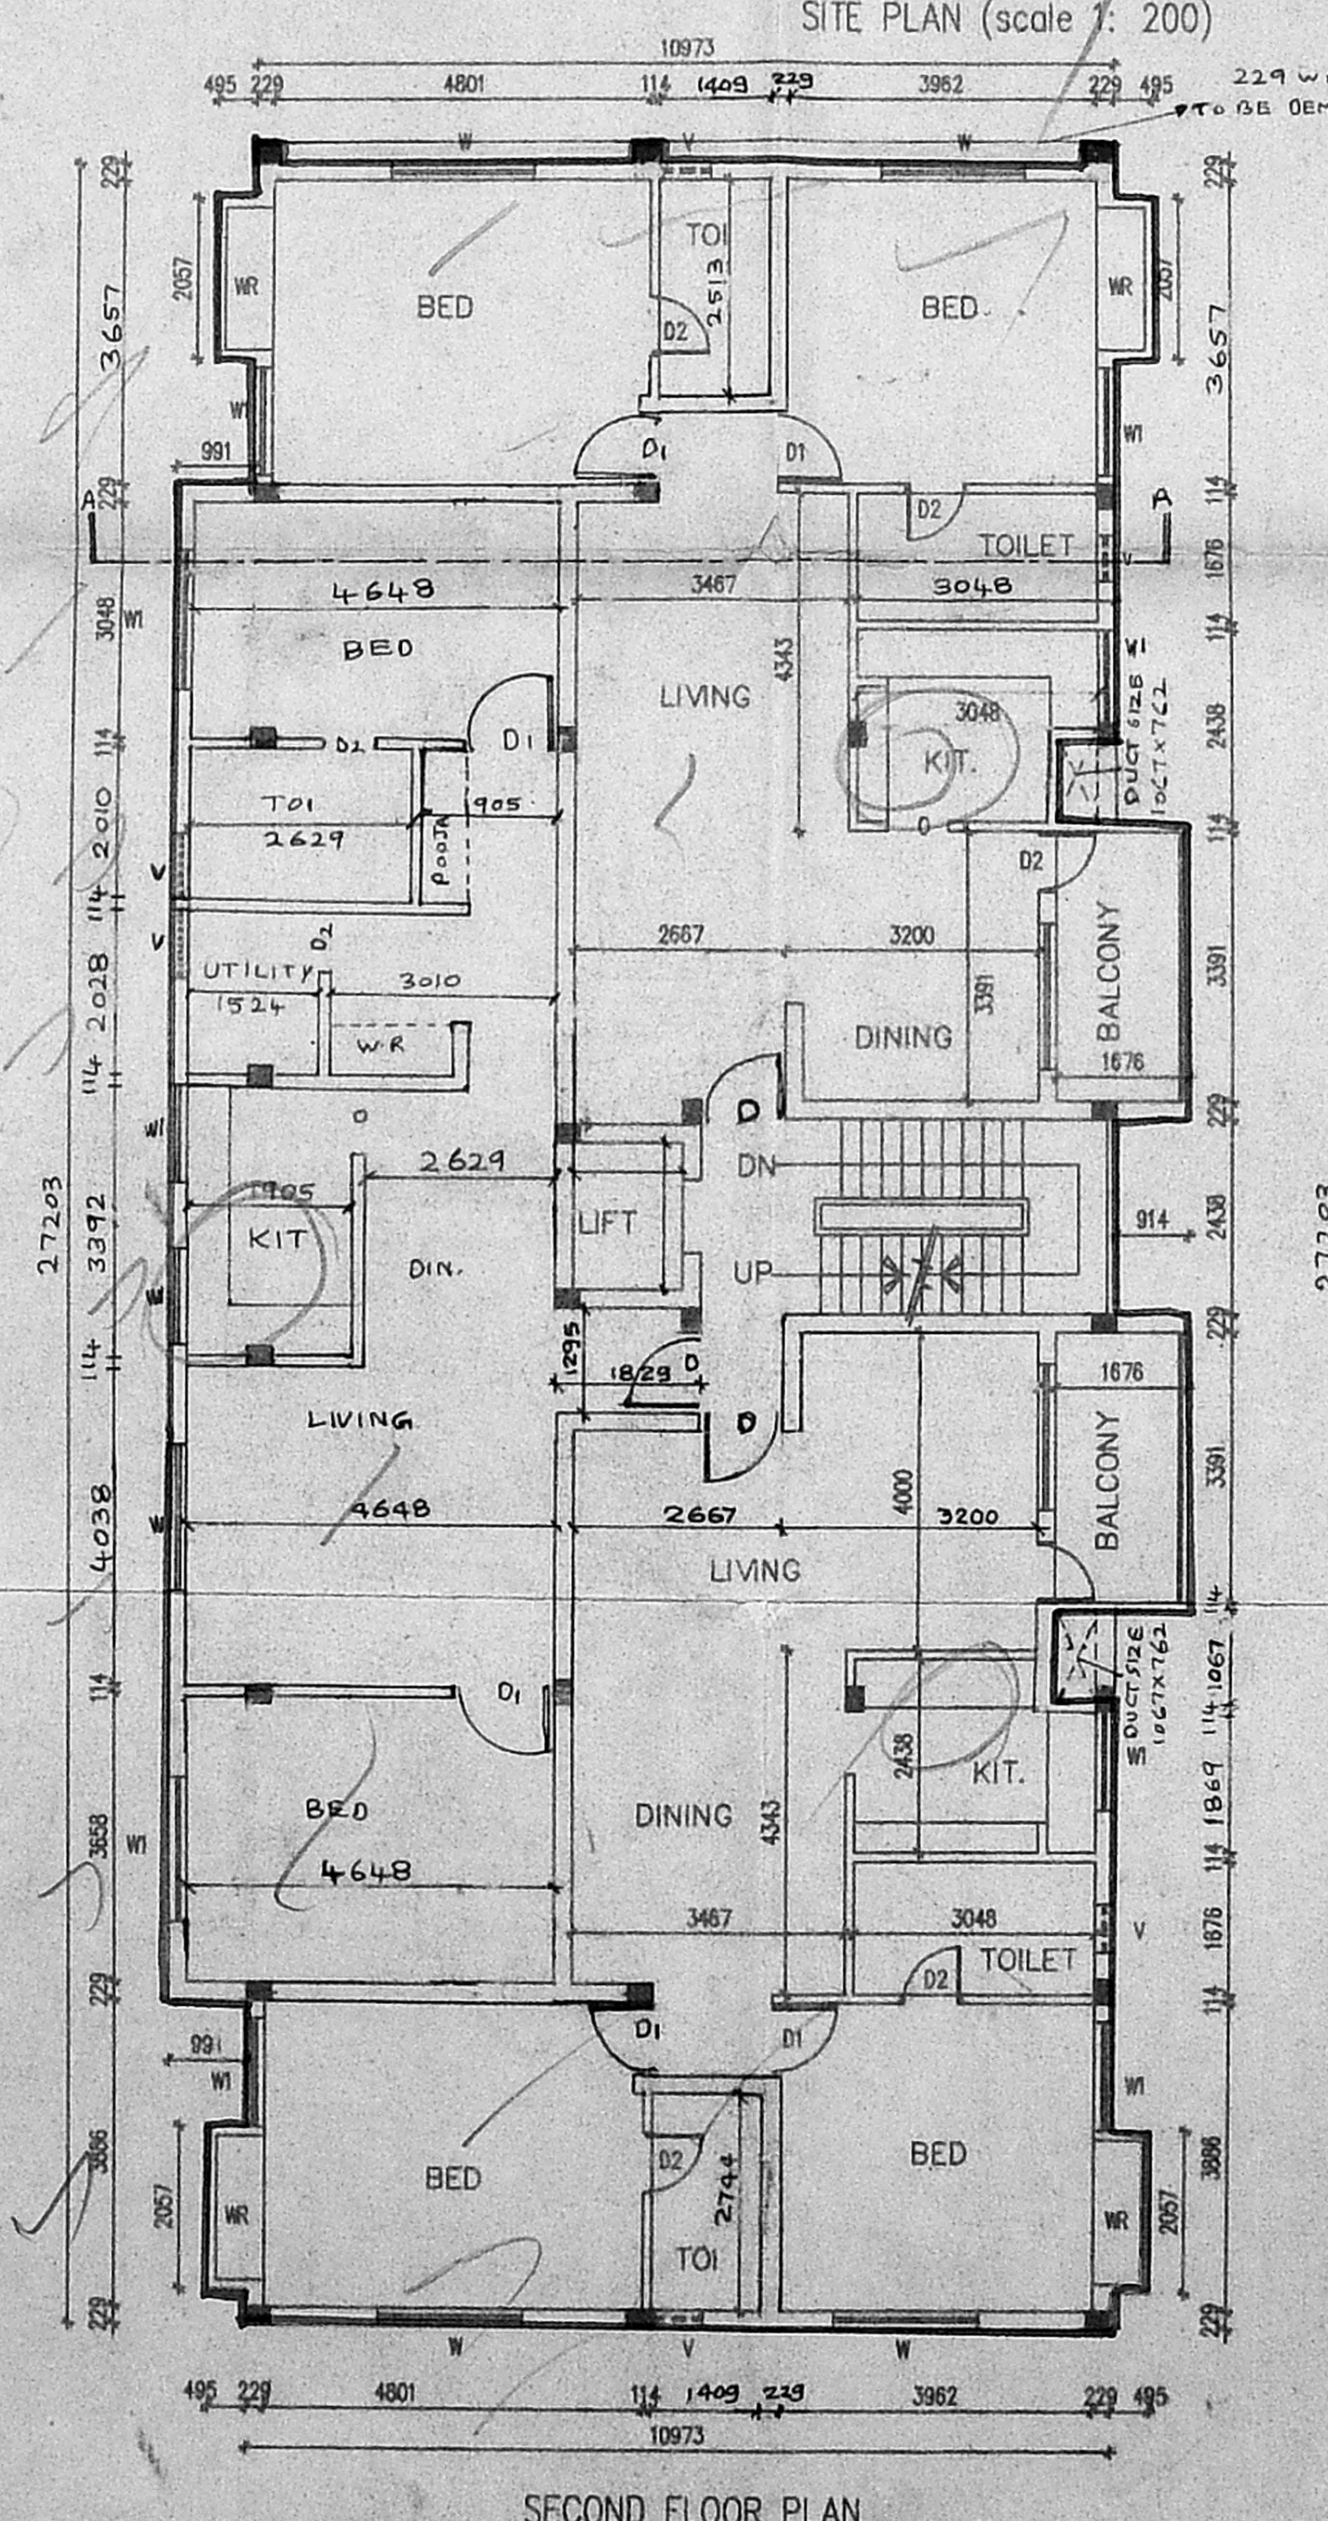

FIRST FLOOR PLAN

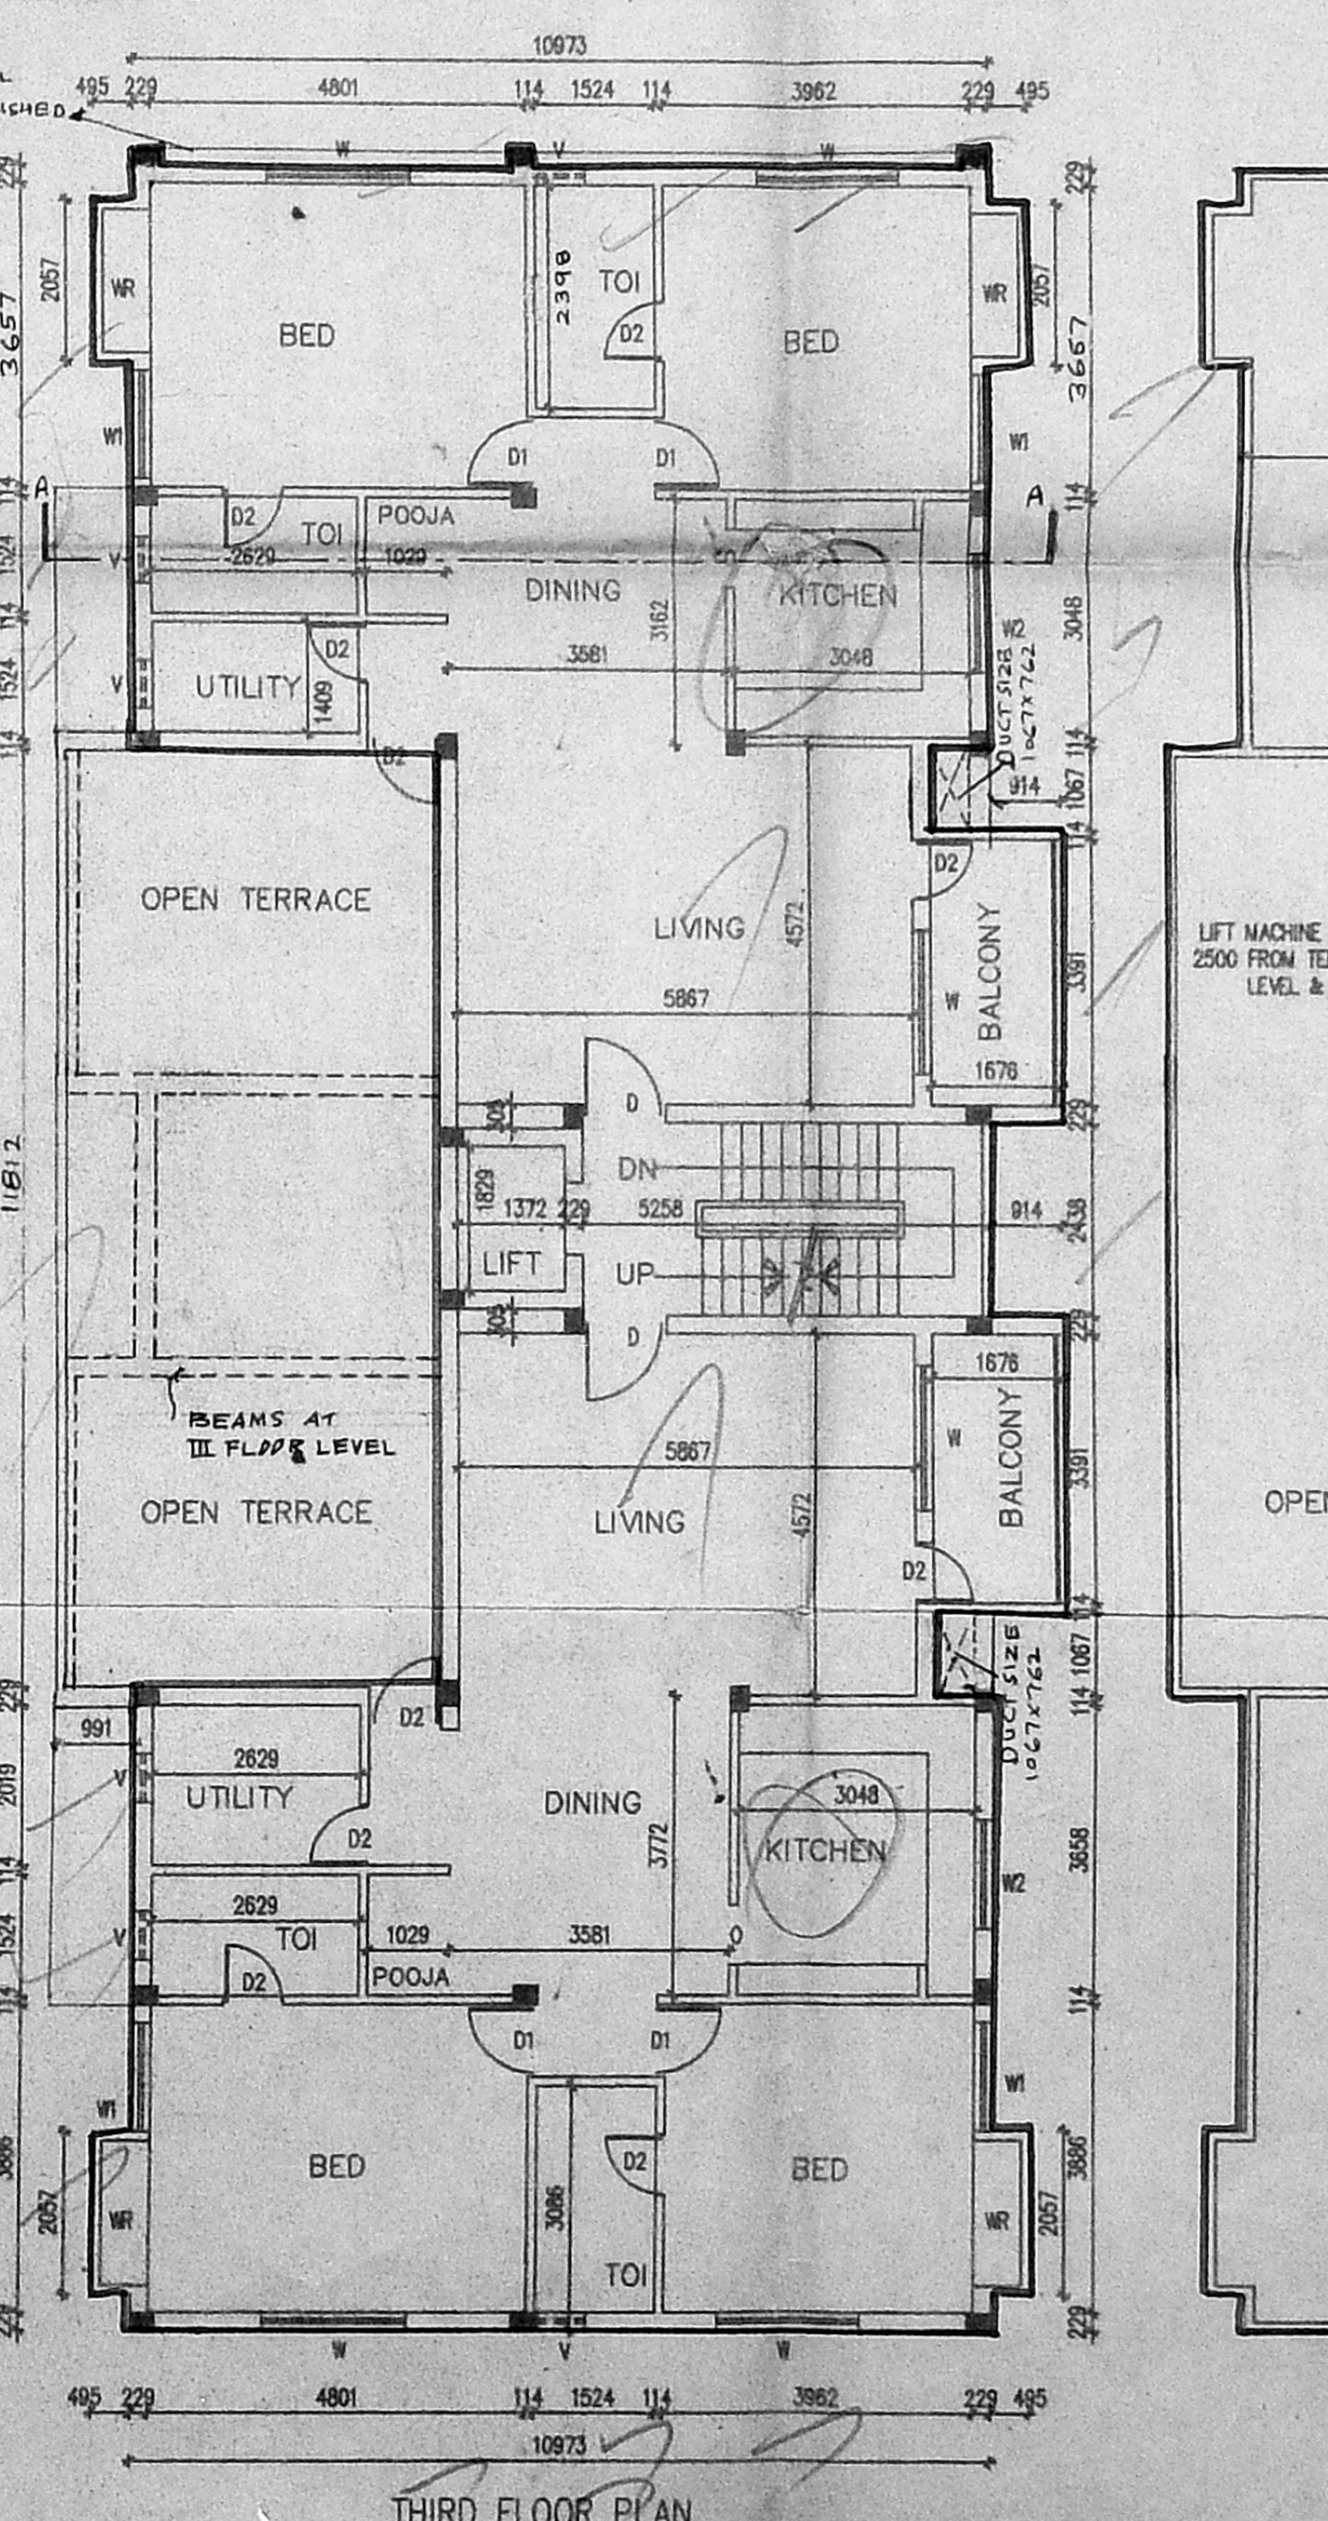

SECOND FLOOR PLAN

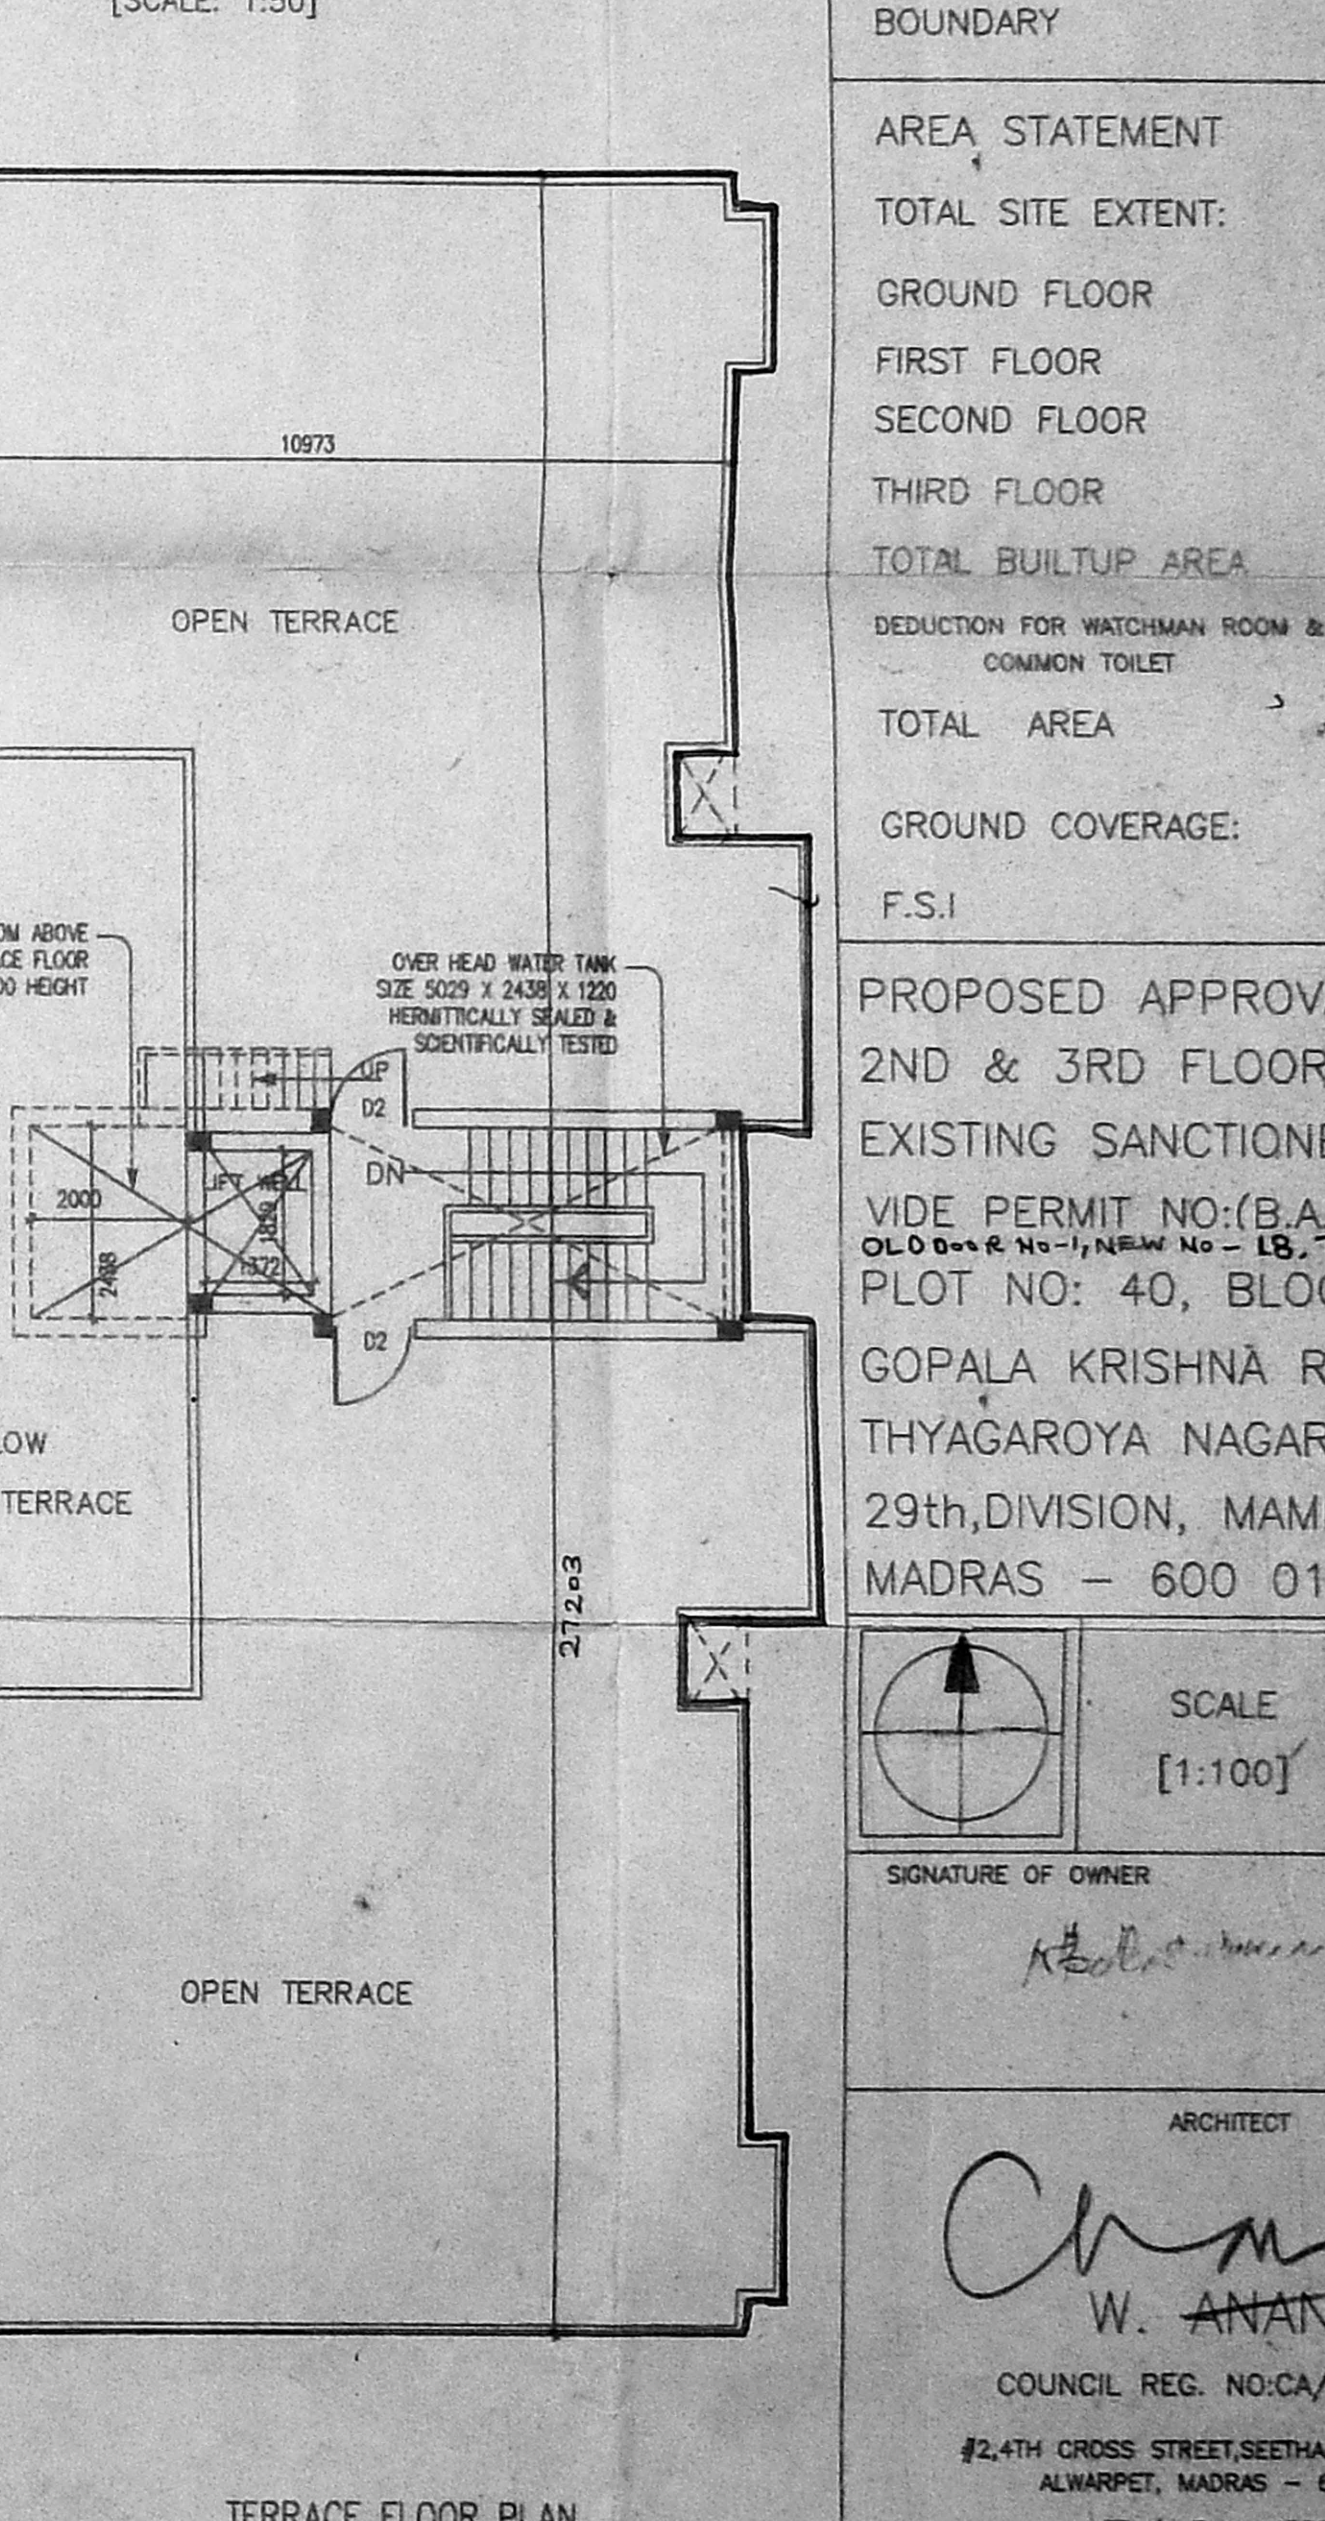

TERRACE FLOOR PLAN