

B/24748/198/97

Planning Permit No.
APPROVED
 SUBMITTED BY:
 C.P. 0133/879/97
 02/07/97 9.97
 15157
 FOR THE TERTIARY
 CHEMICALS & PETROLEUM
 DEVELOPMENT AUTHORITY
 CHENNAI-600 008.

SCHEDULE OF JOINERY

D	DOOR	0.91 x 2.10
D ₁	"	0.75 x 2.10
W	WINDOW	1.80 x 1.90
W ₁	"	
V	VENTILATOR	
W ₂	WINDOW	1.40 x 1.90
W ₃	WINDOW	0.91 x 1.90

AREA STATEMENT

PLOT AREA - 387.00 sq.m DP

GROUND FLOOR AREA - 130.864 "

FIRST FLOOR AREA - 138.914 "

SECOND FLOOR AREA - 138.914 "

THIRD FLOOR AREA - 138.914 "

TOTAL AREA - 547.606 "


F.S.I - 1.49 PLOT COVERAGE - 38%

COLOUR INDEX


PROPOSED	ROAD	
BOUNDARY		

PROPOSED RESIDENTIAL FLATS AT DOOR NO. 3, HARRINGTON ROAD 6th AVENUE, R.S.NO. 353/51, CHETPET, CHENNAI-31. BLOCK-20.


SCALE 1:100 DATE: 21-2-93 JOB NO- SHEET NO: 1 DRAWN: C.K. GOPAL ISSUED ON:

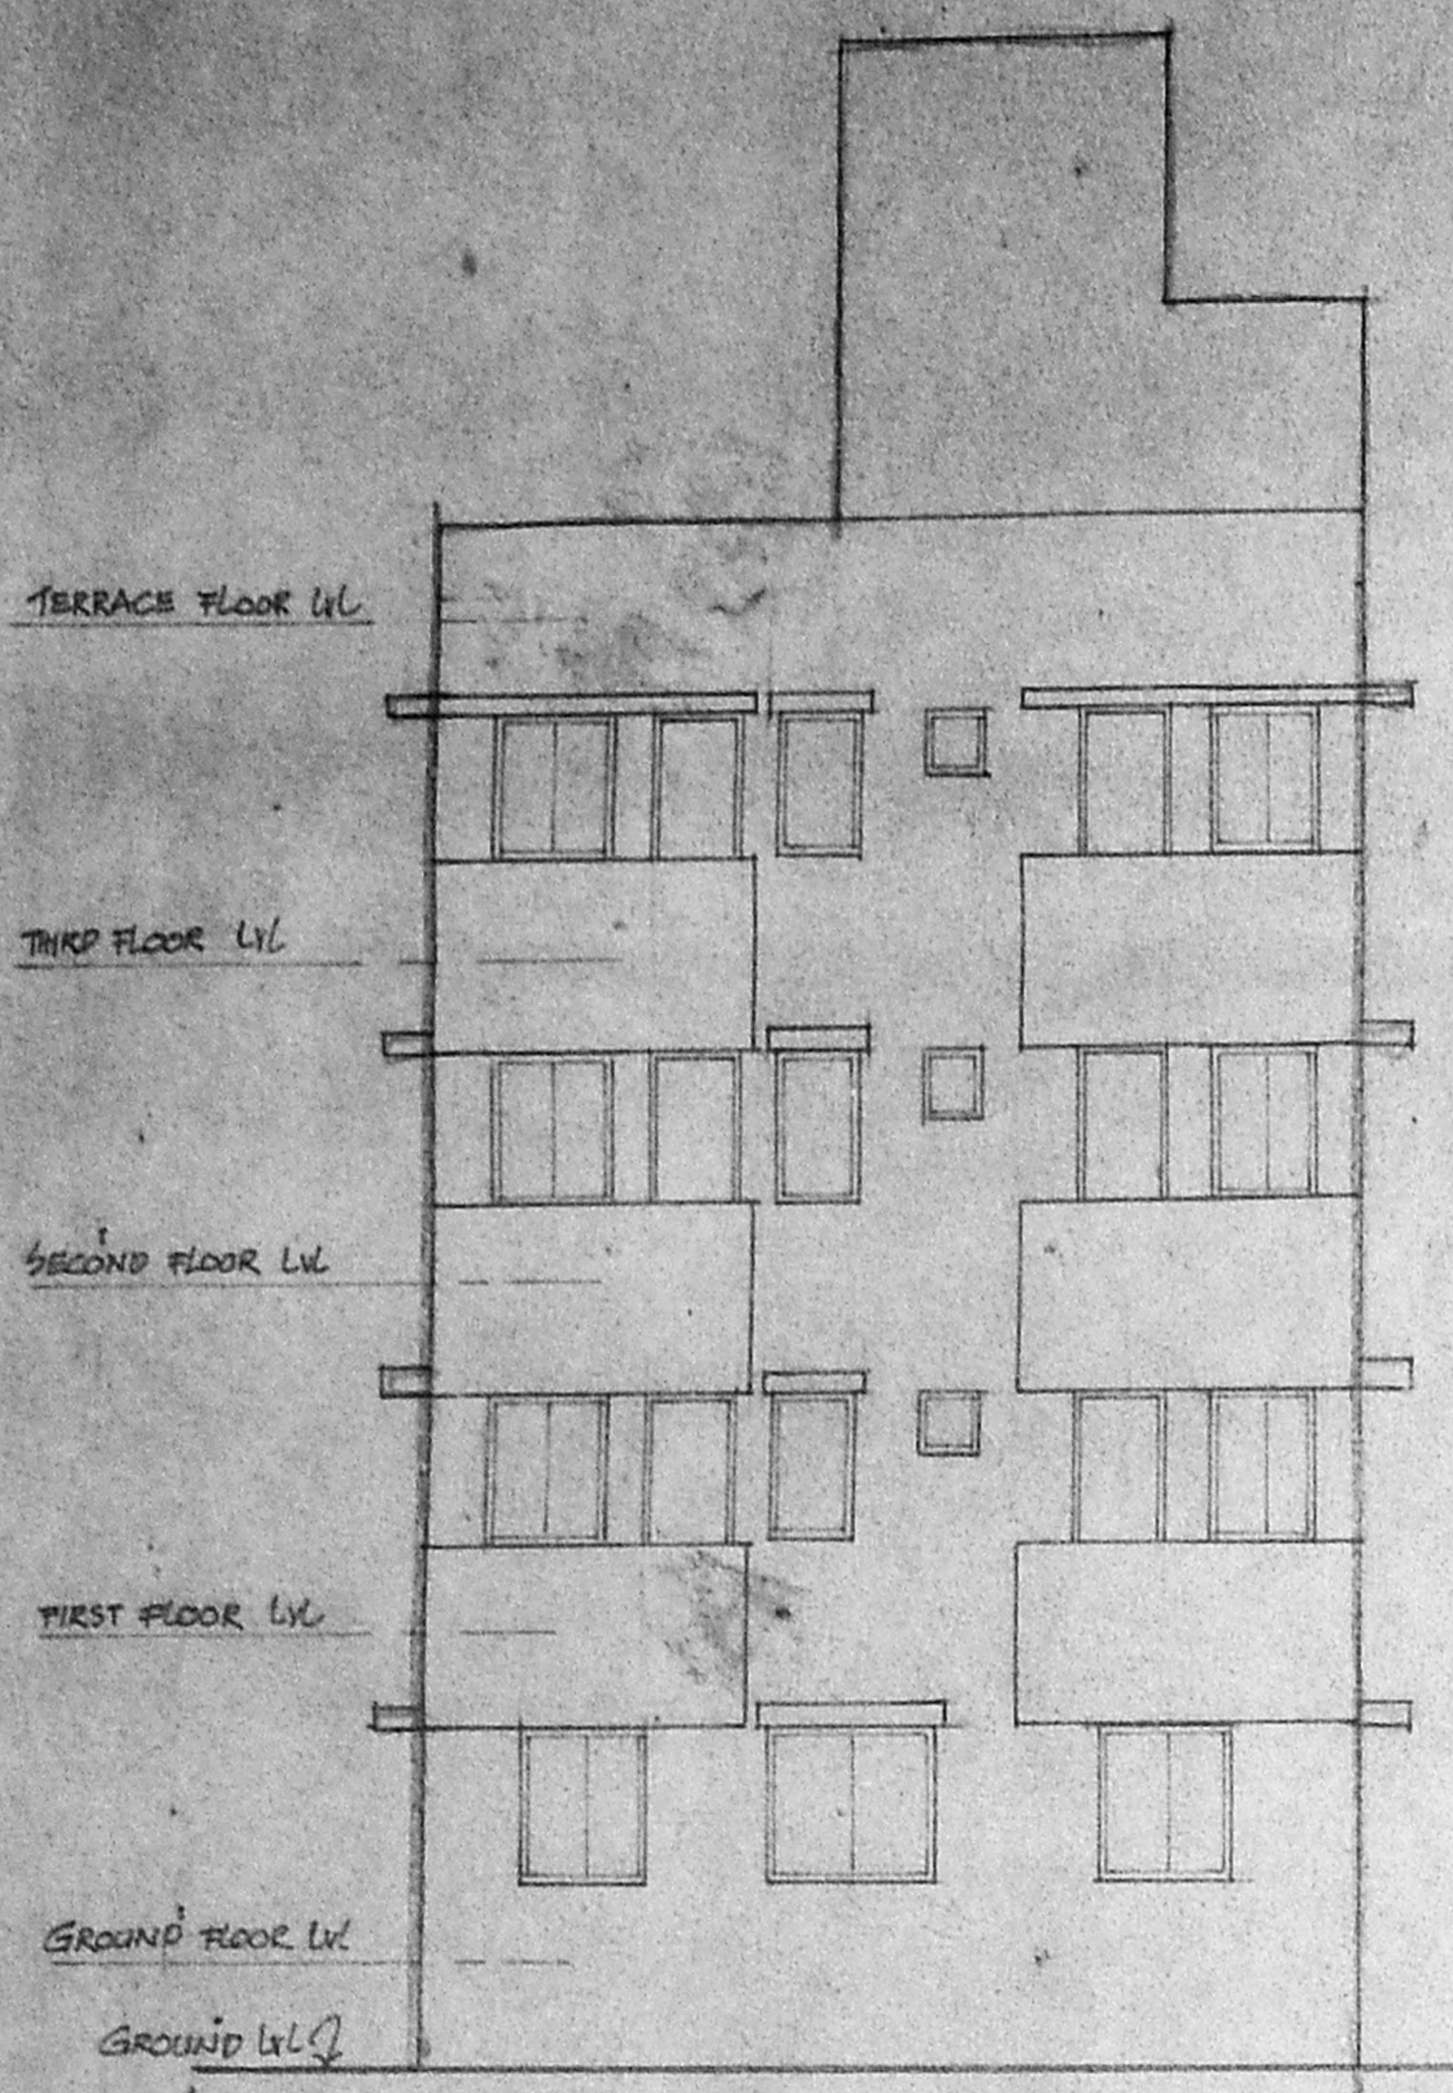


ELEVATION

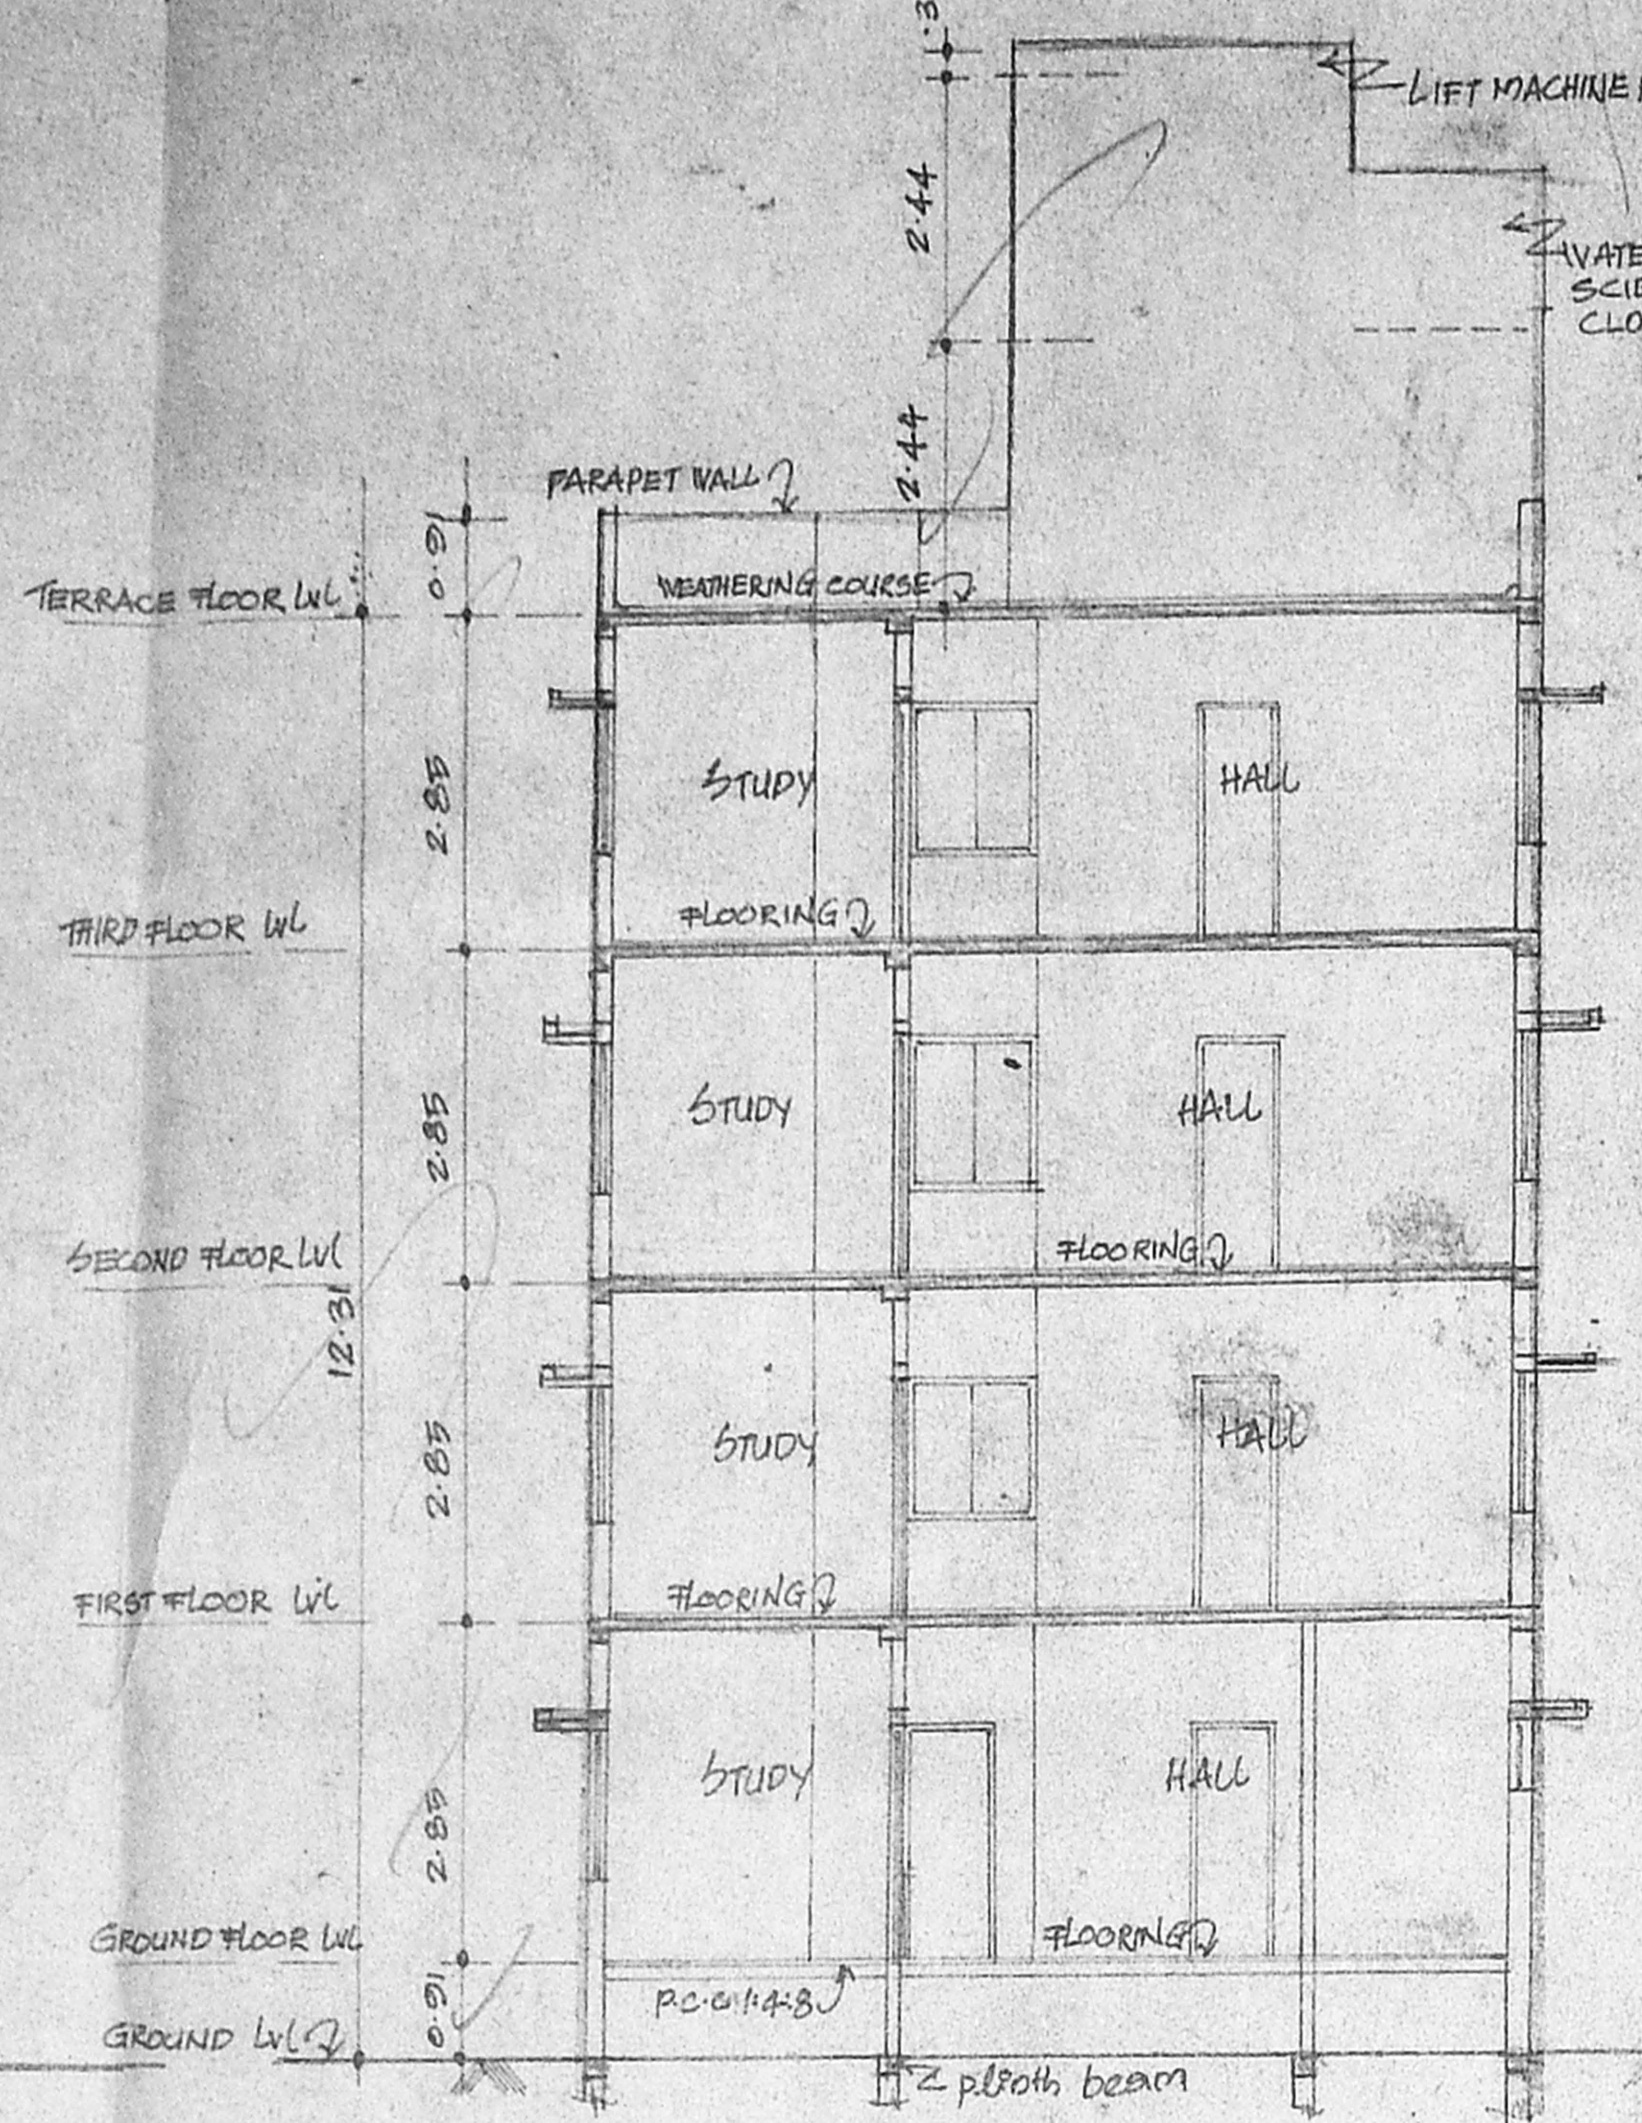


SECTION ON AA

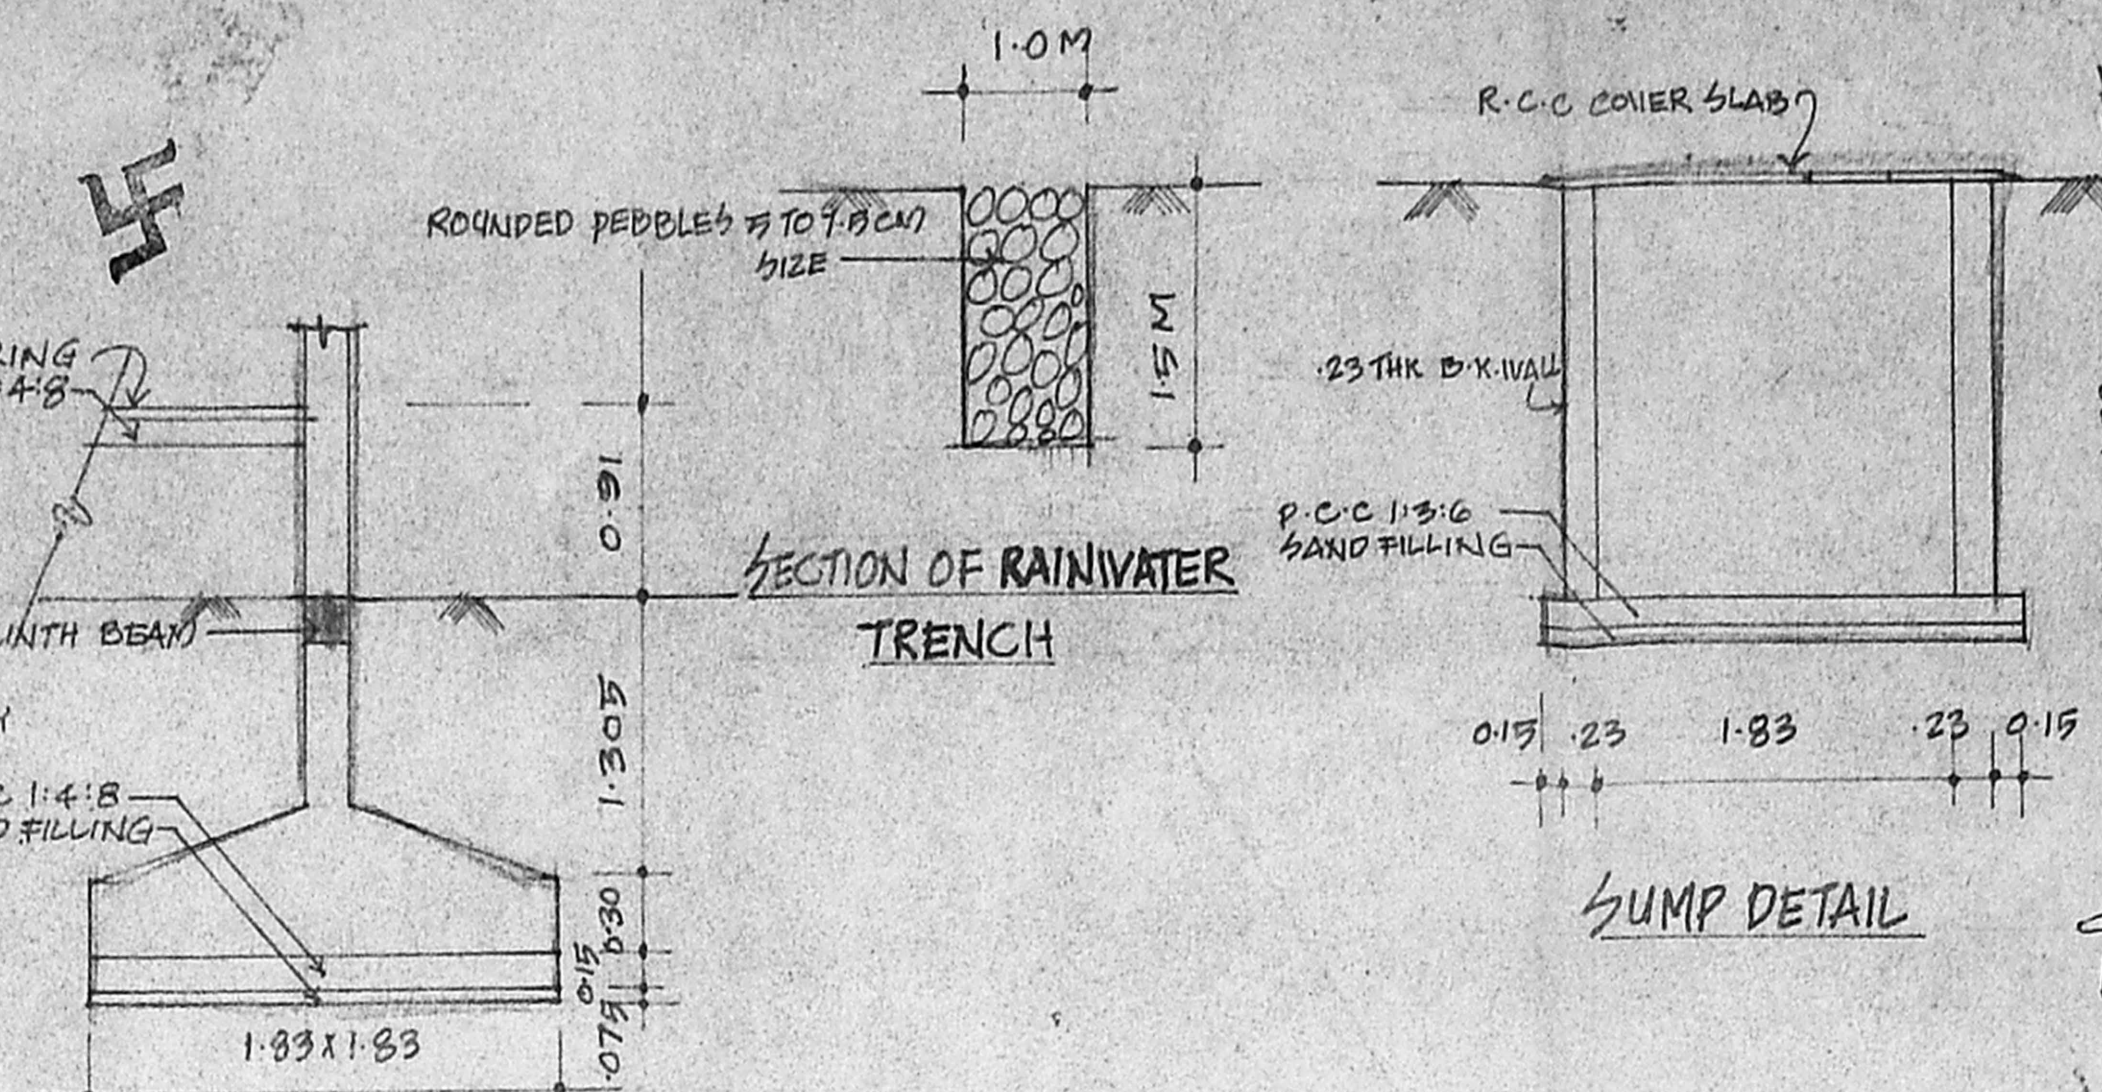


FOUNDATION DETAILS

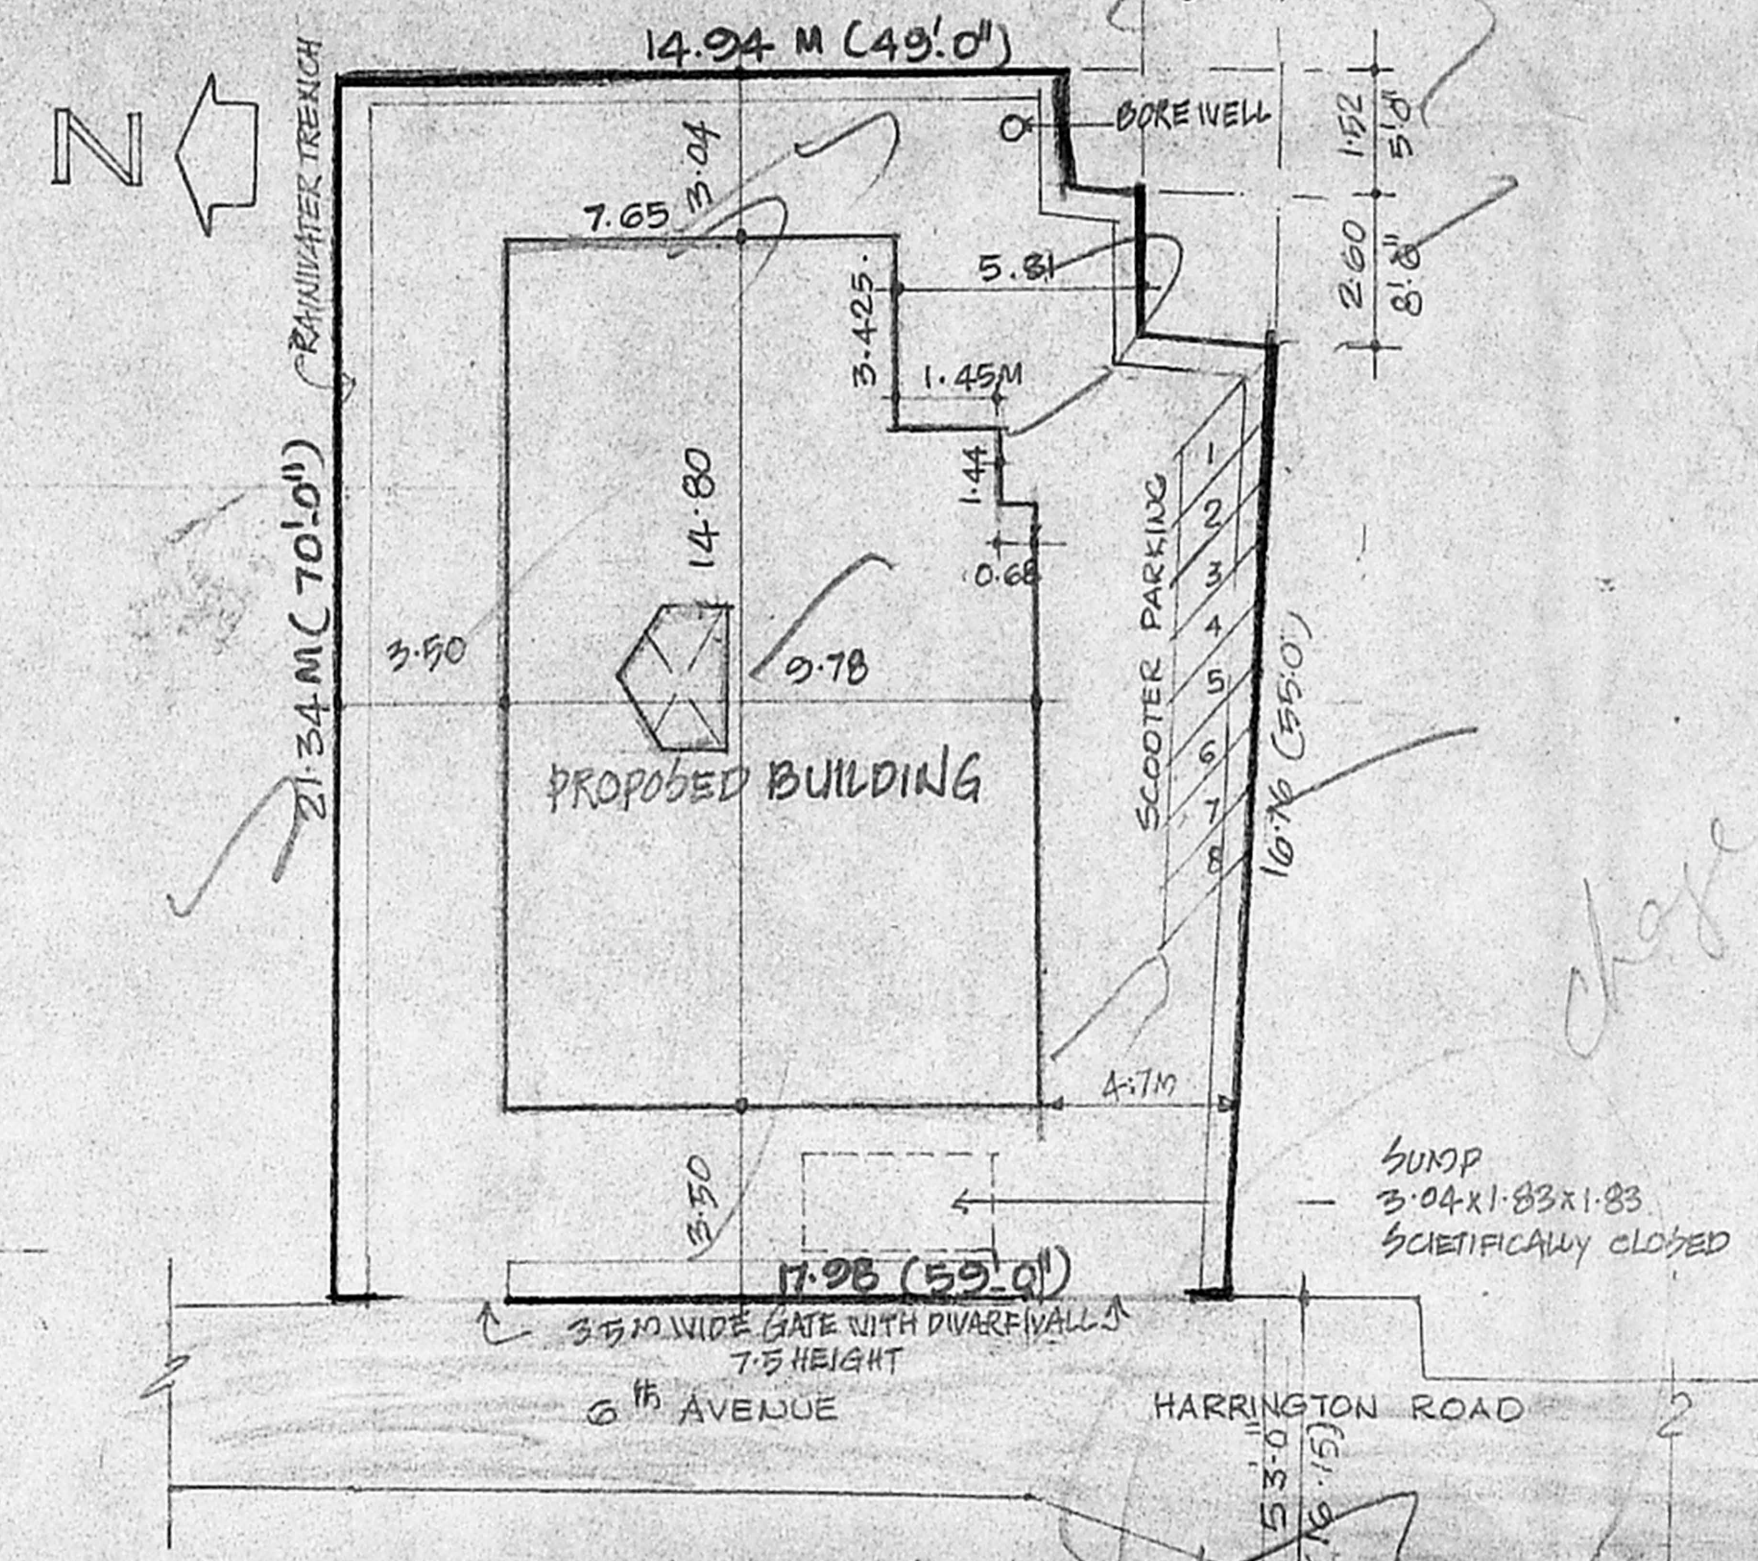


SITE PLAN

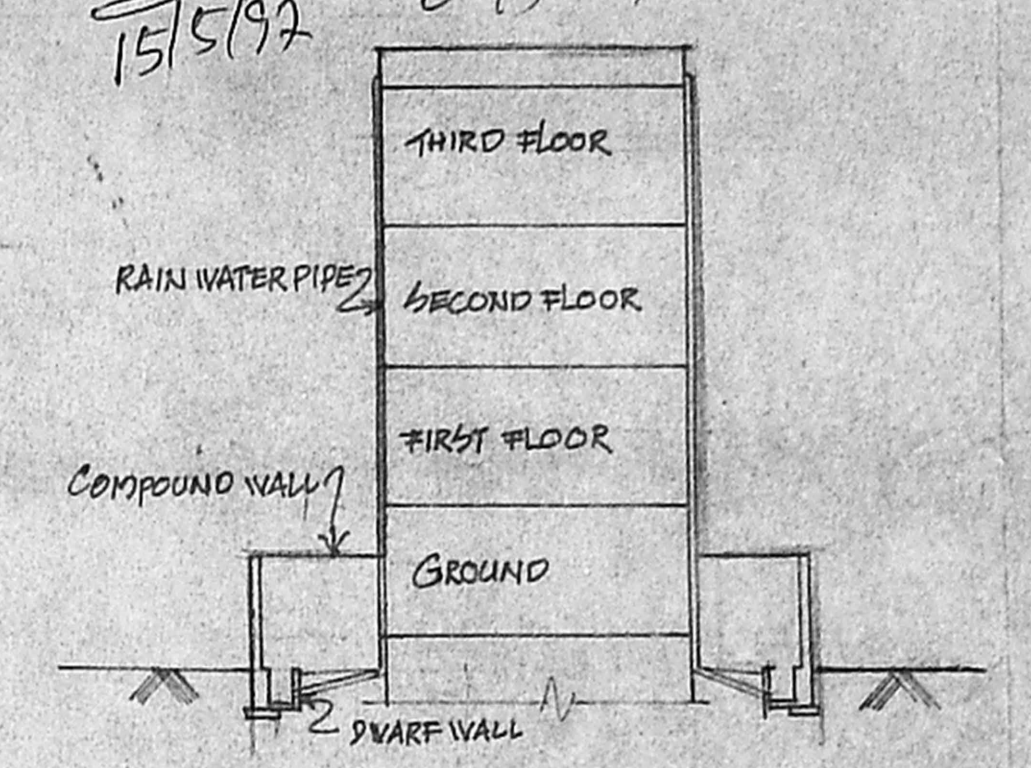


RAINWATER CONSERVATION ARRANGEMENT

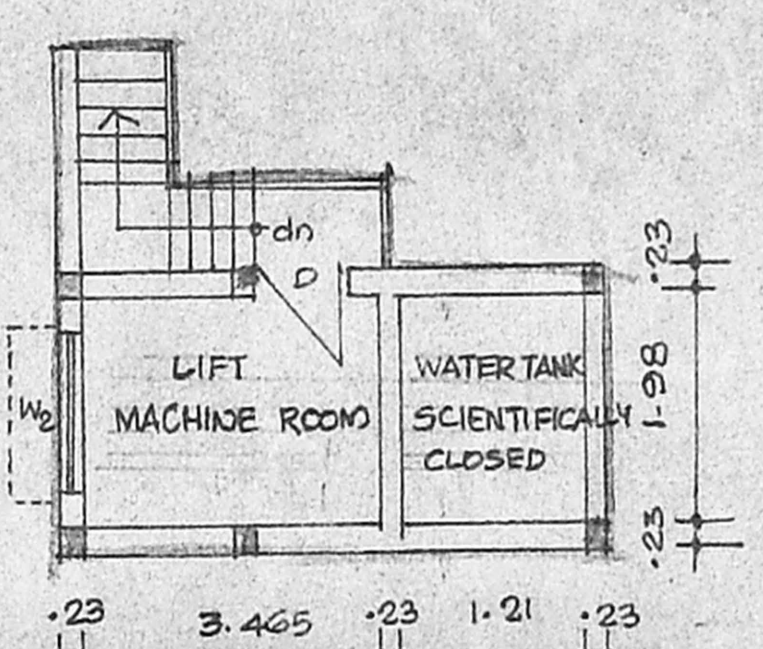


PLAN OF LIFT MACHINE ROOM

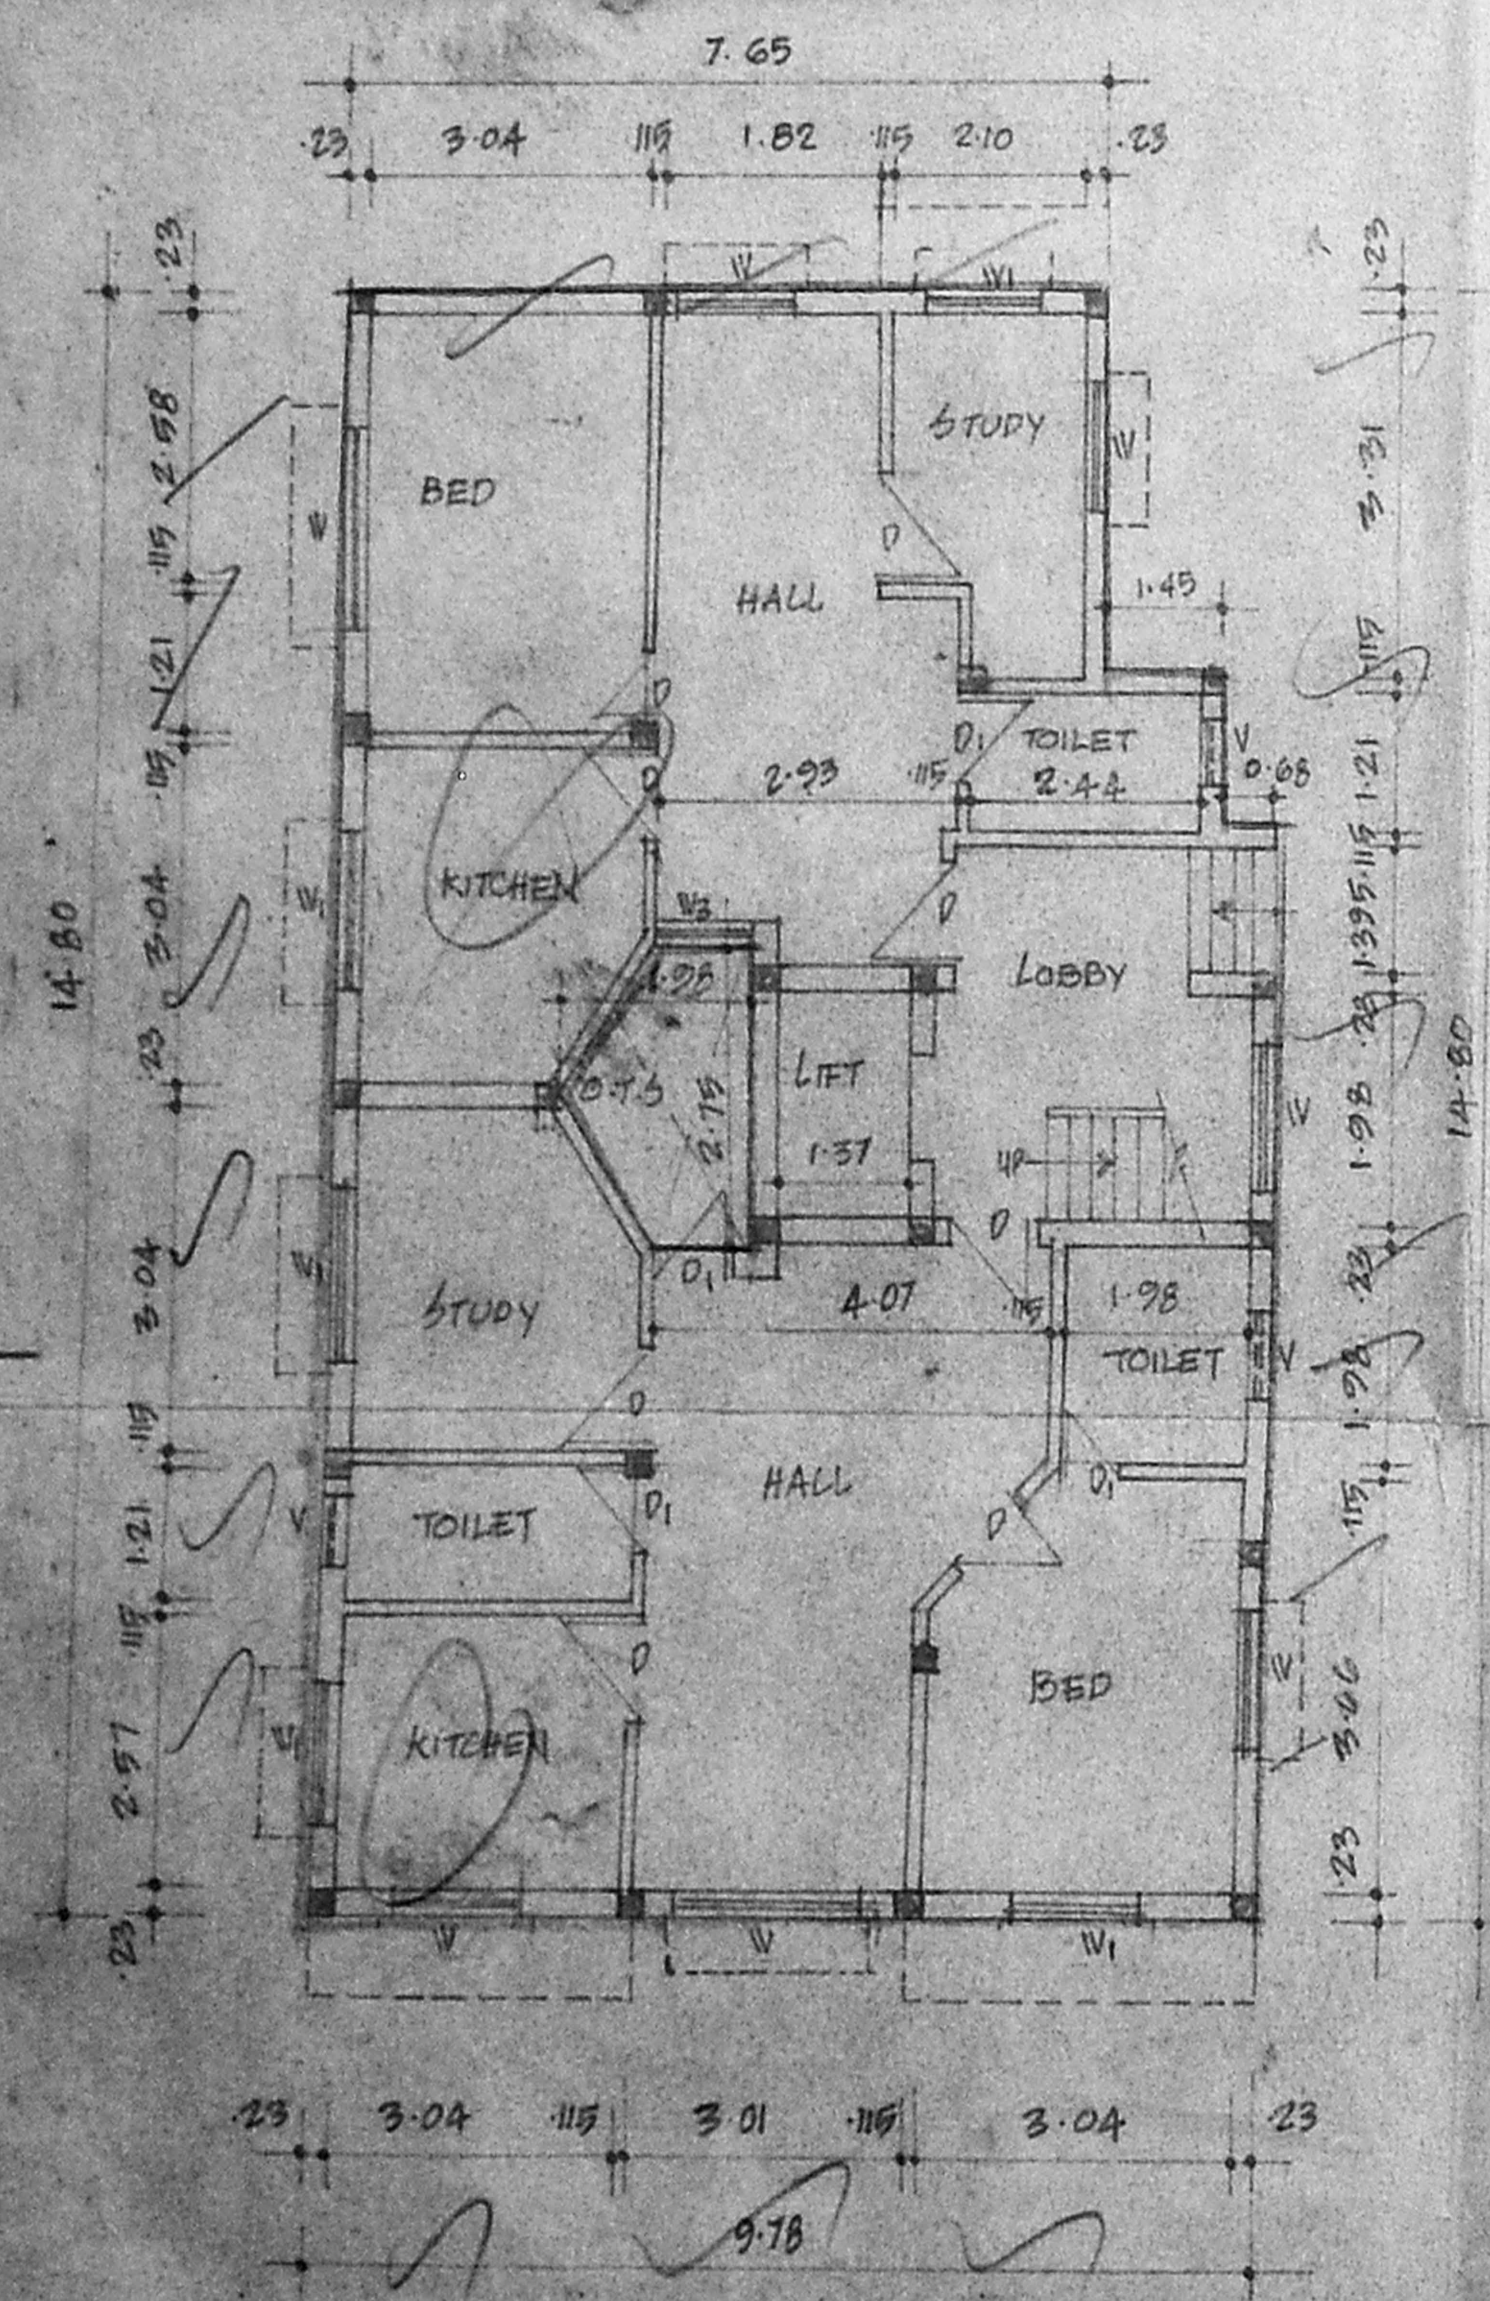


GROUND FLOOR PLAN

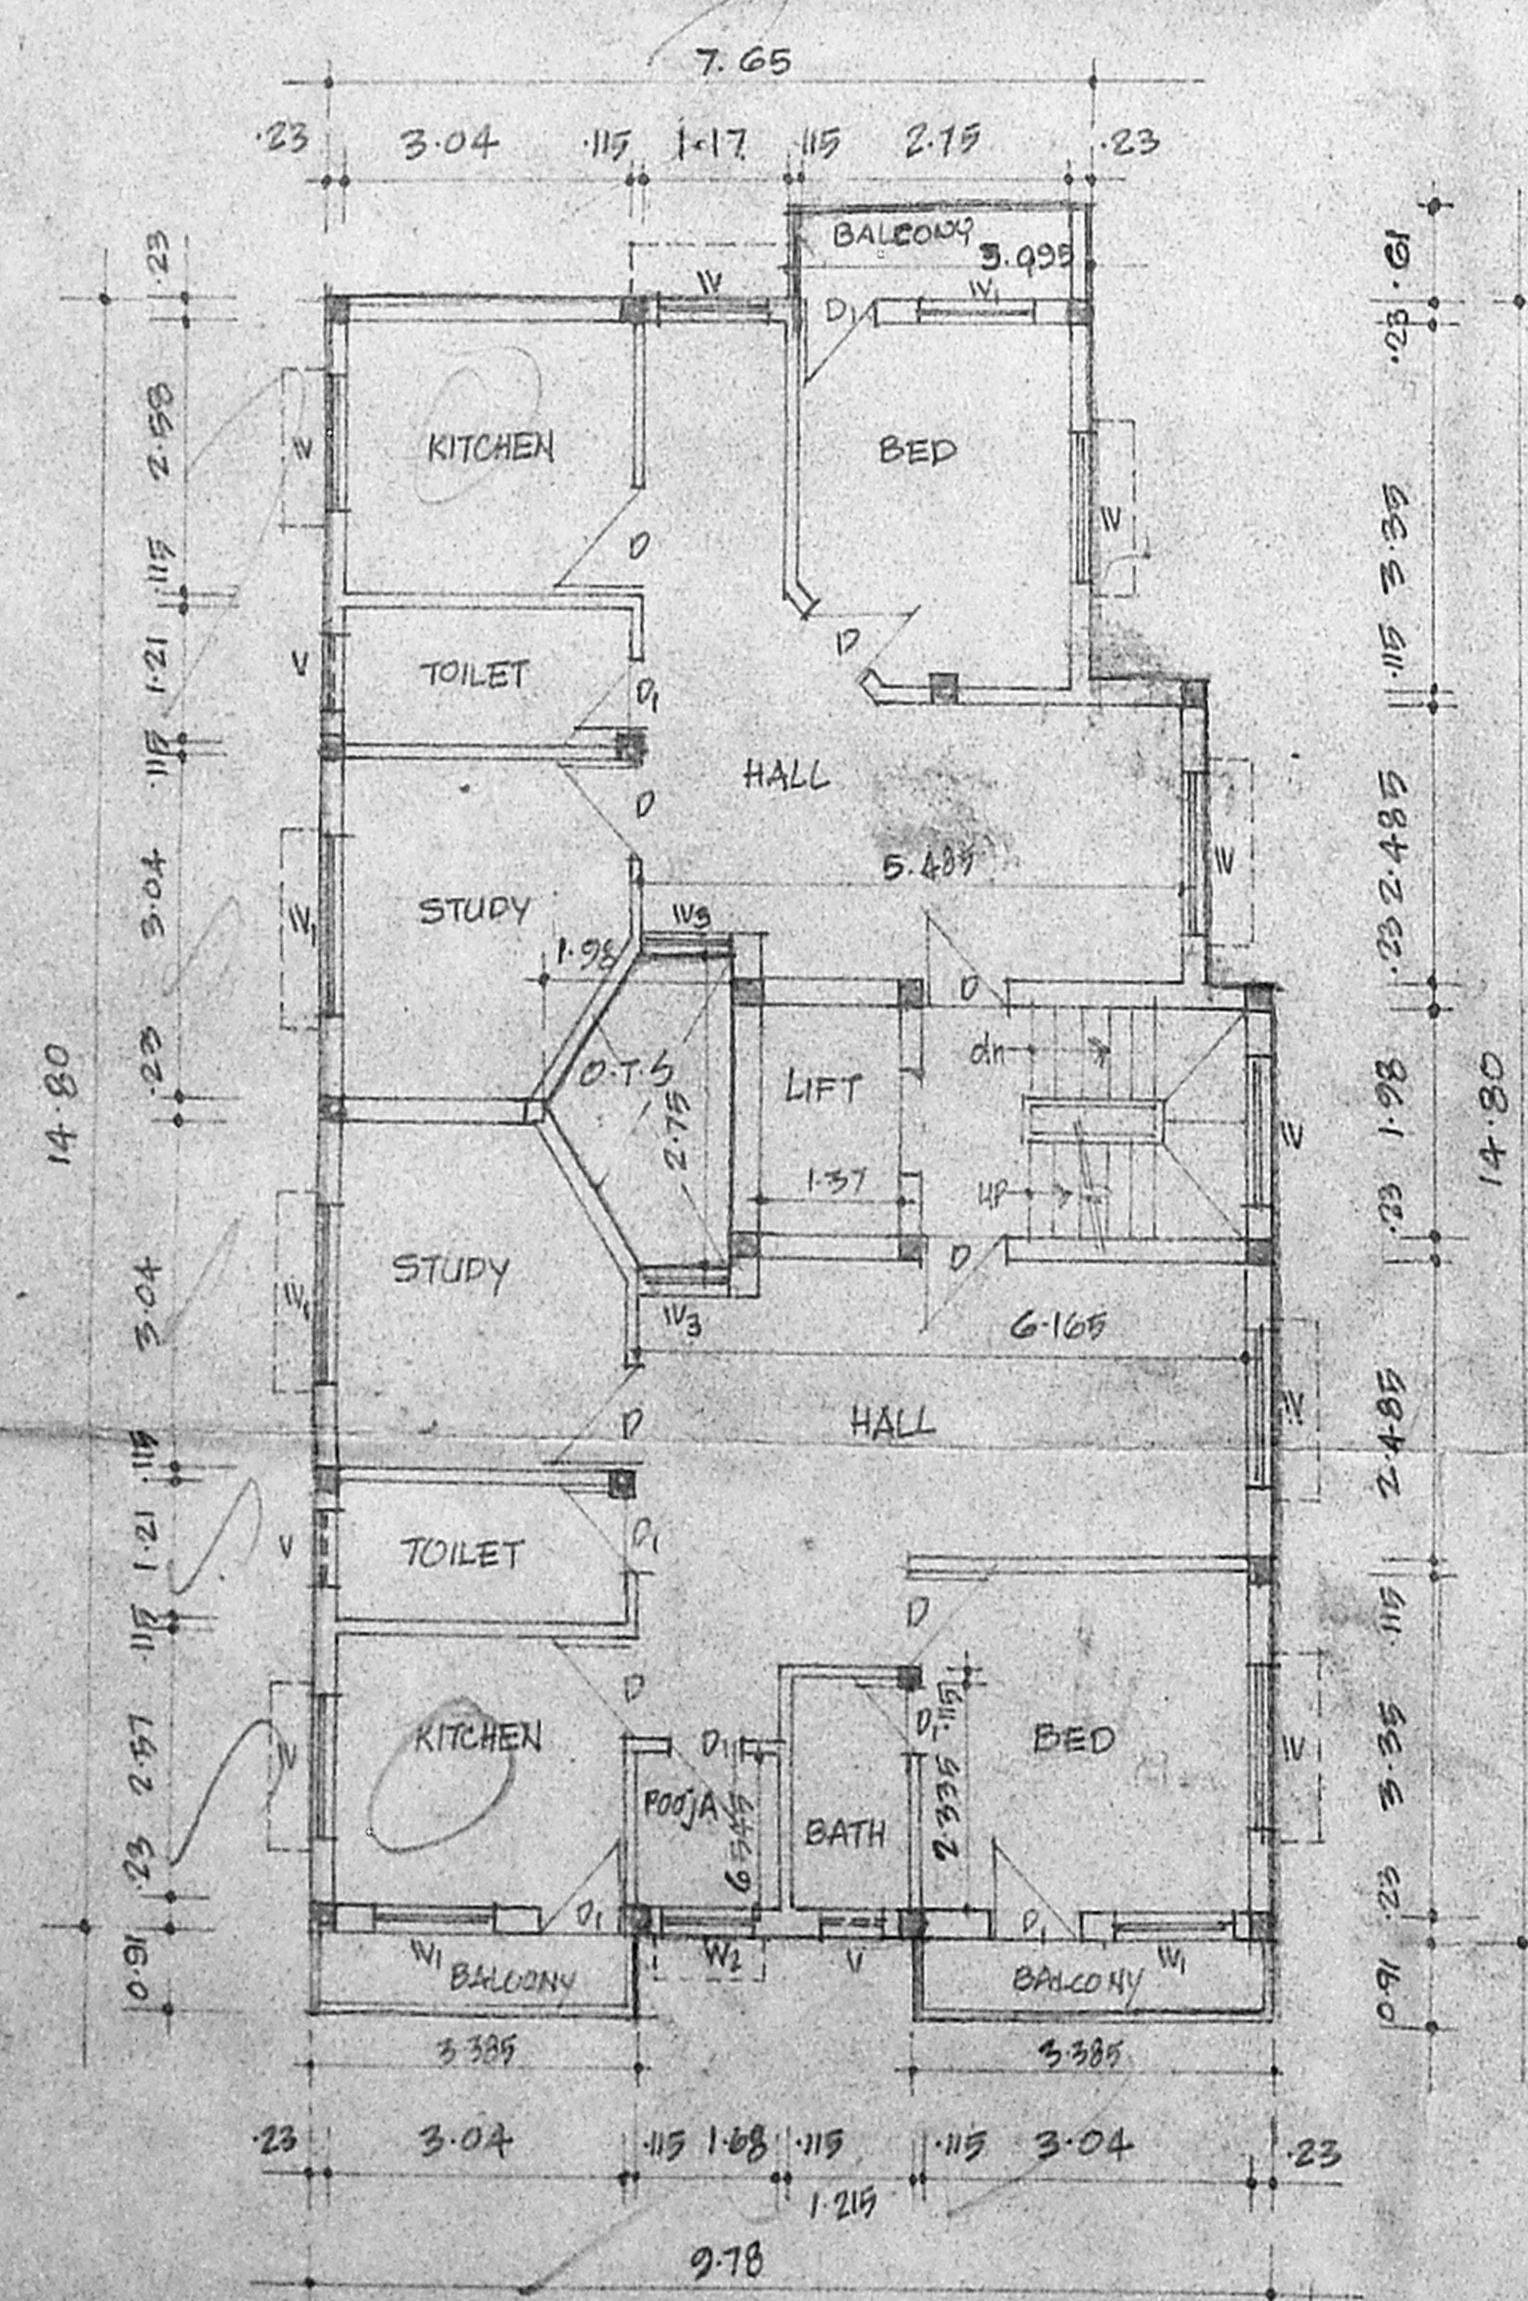

TYPICAL FLOOR PLAN (1st, 2nd, 3rd)

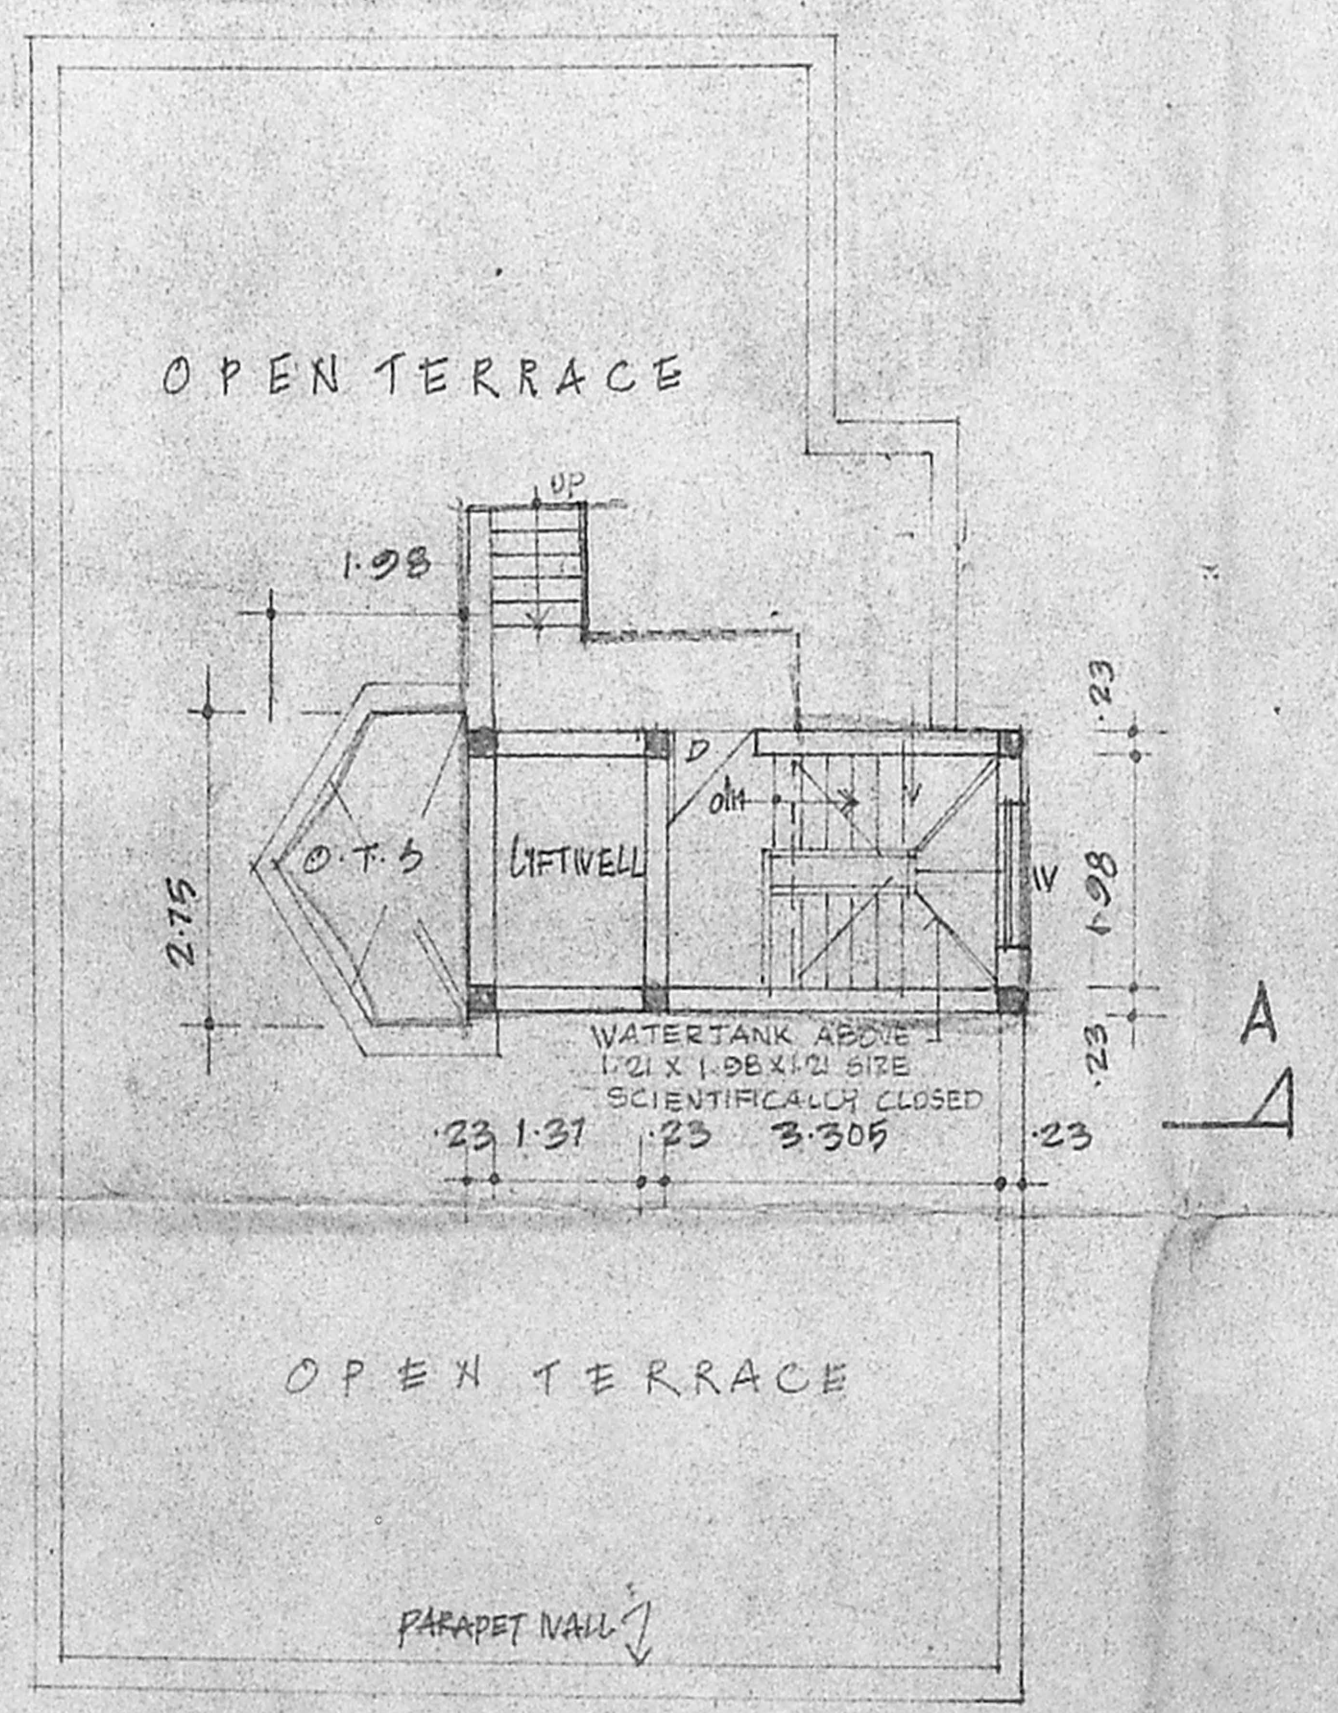

TERRACE FLOOR PLAN

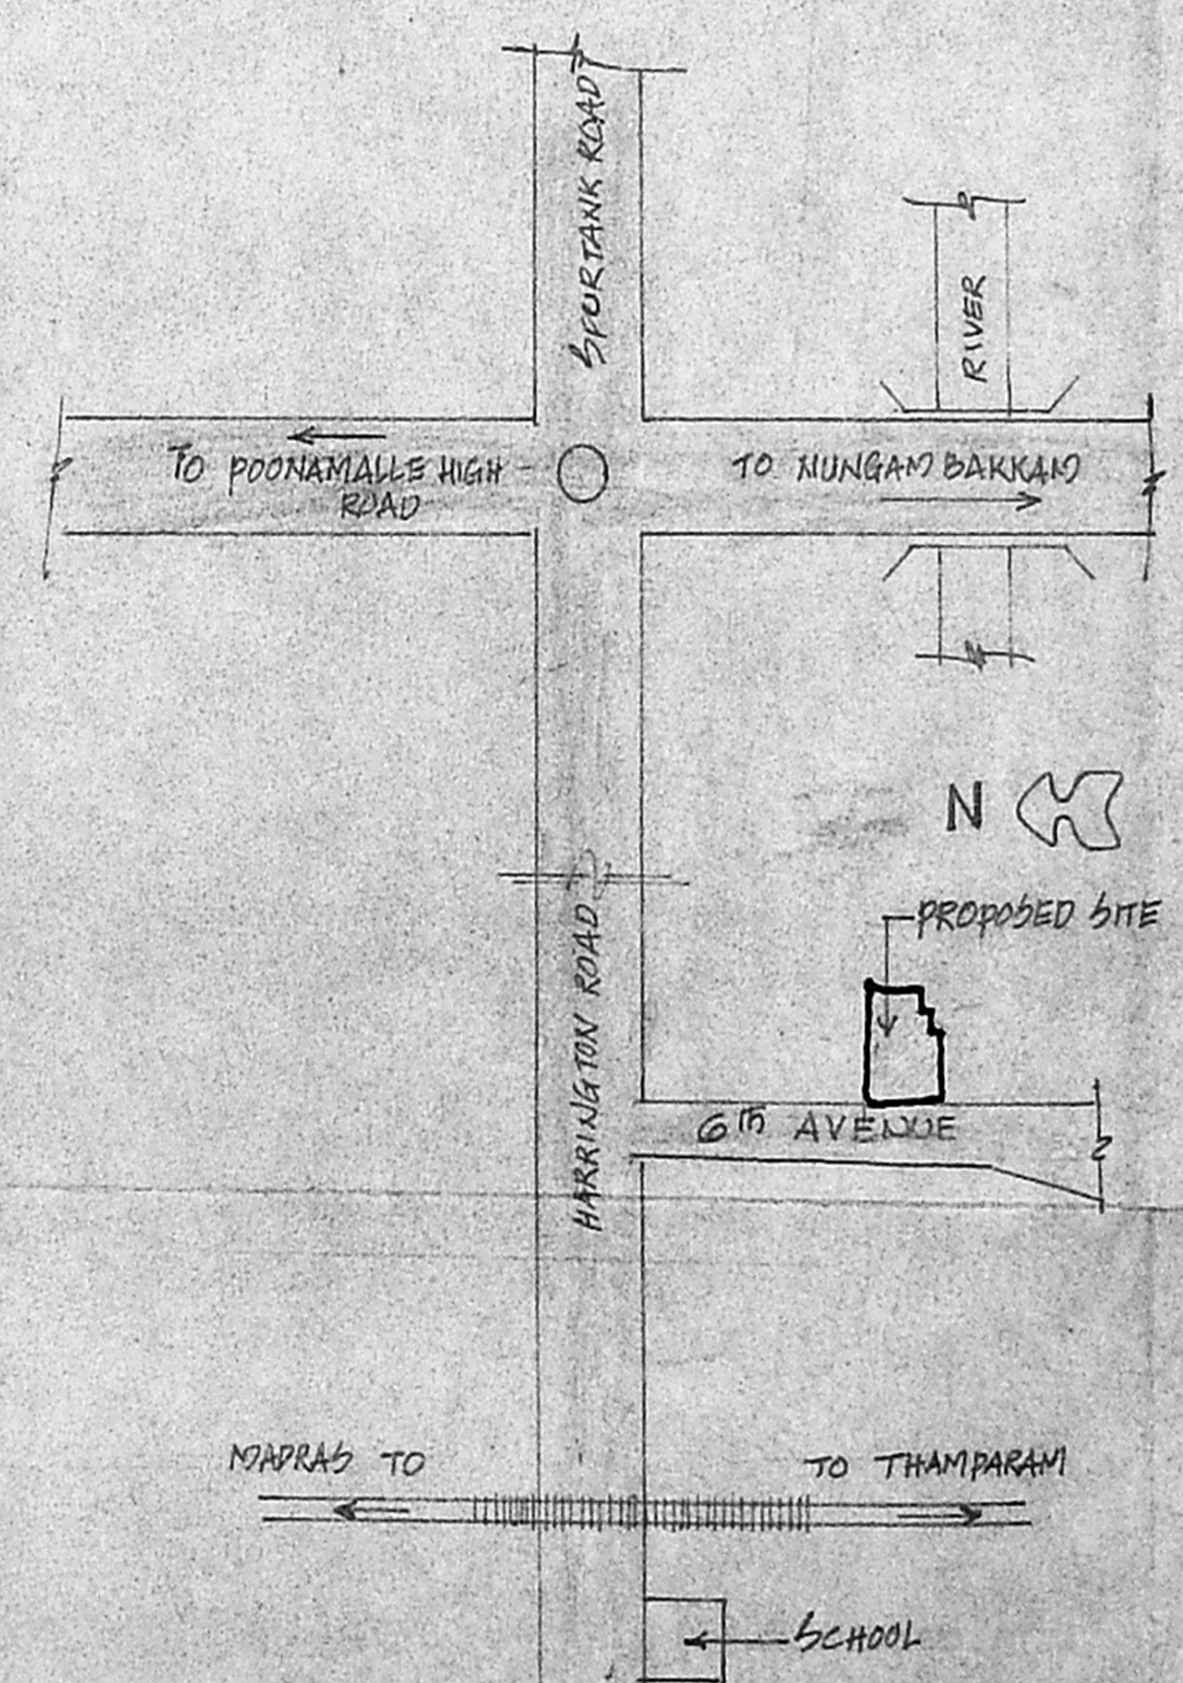

KEY PLAN NOT TO SCALE

Mary Patricia Shantha

SIGNATURE OF OWNER

ok

W. S. Venugopal

W. S. VENUGOPAL, M.A., M.C.E.
 CORPORATION OF CHENNAI
 Civil & Sanitary Engineering Consultant
 Licensed Surveyor, Class No. 330
 Licensed Plumber Class I Metro Water
 Sewerage No. Water Supply No.
 3, Nellikandan Street Nungambakam (Laba Ann)
 Beside of Corporation Girls Higher Secondary School
 CHENNAI - 600 034.

SIGNATURE OF LICENSED SURVEYOR