



B/24859/308/97


Planning Permit No.
APPROVED
 SUBJECT TO CONDITIONS IN
 THIS PERMIT
 No. *B2/4859/308/97* 7.97
 FOR THE SECRETARY
 CHENNAI MUNICIPAL
 DEVELOPMENT AUTHORITY
 CHENNAI-600 008.

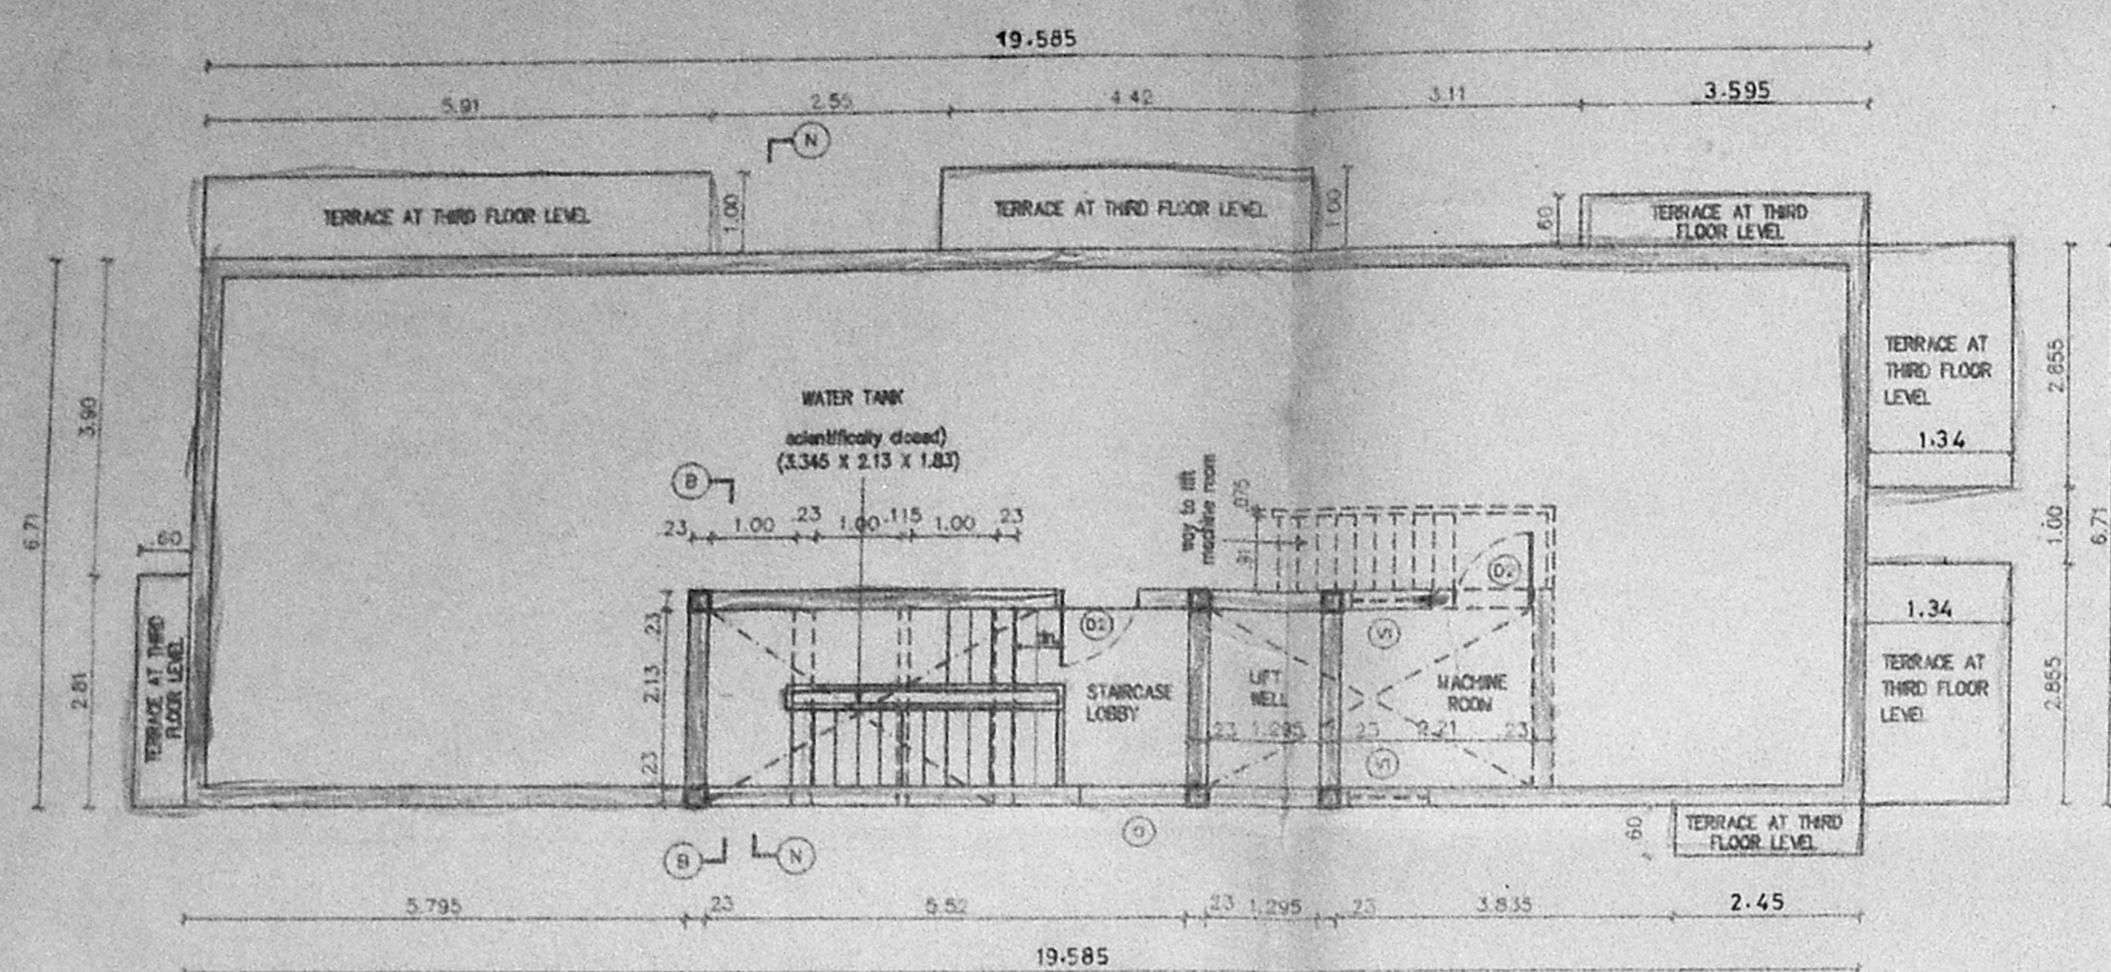


TERRACE FLOOR PLAN

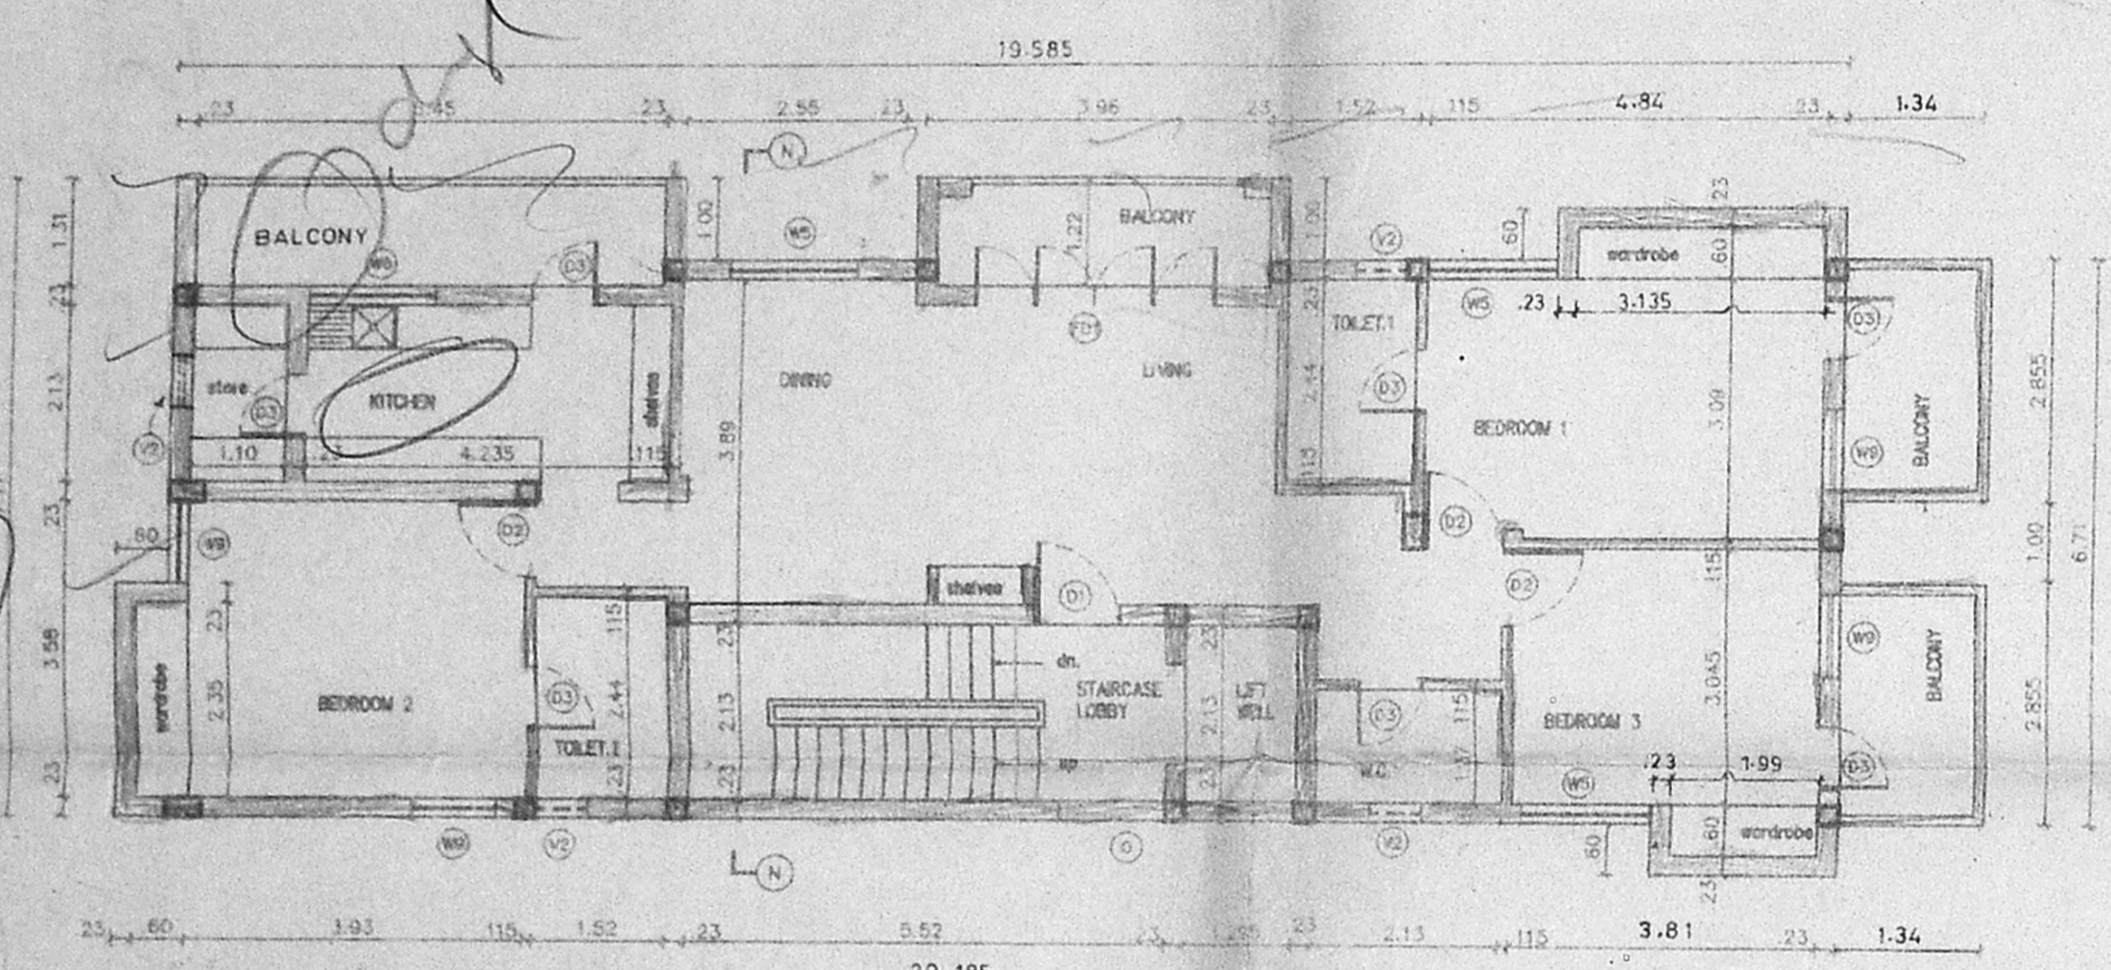


FIRST, SECOND & THIRD FLOOR PLAN

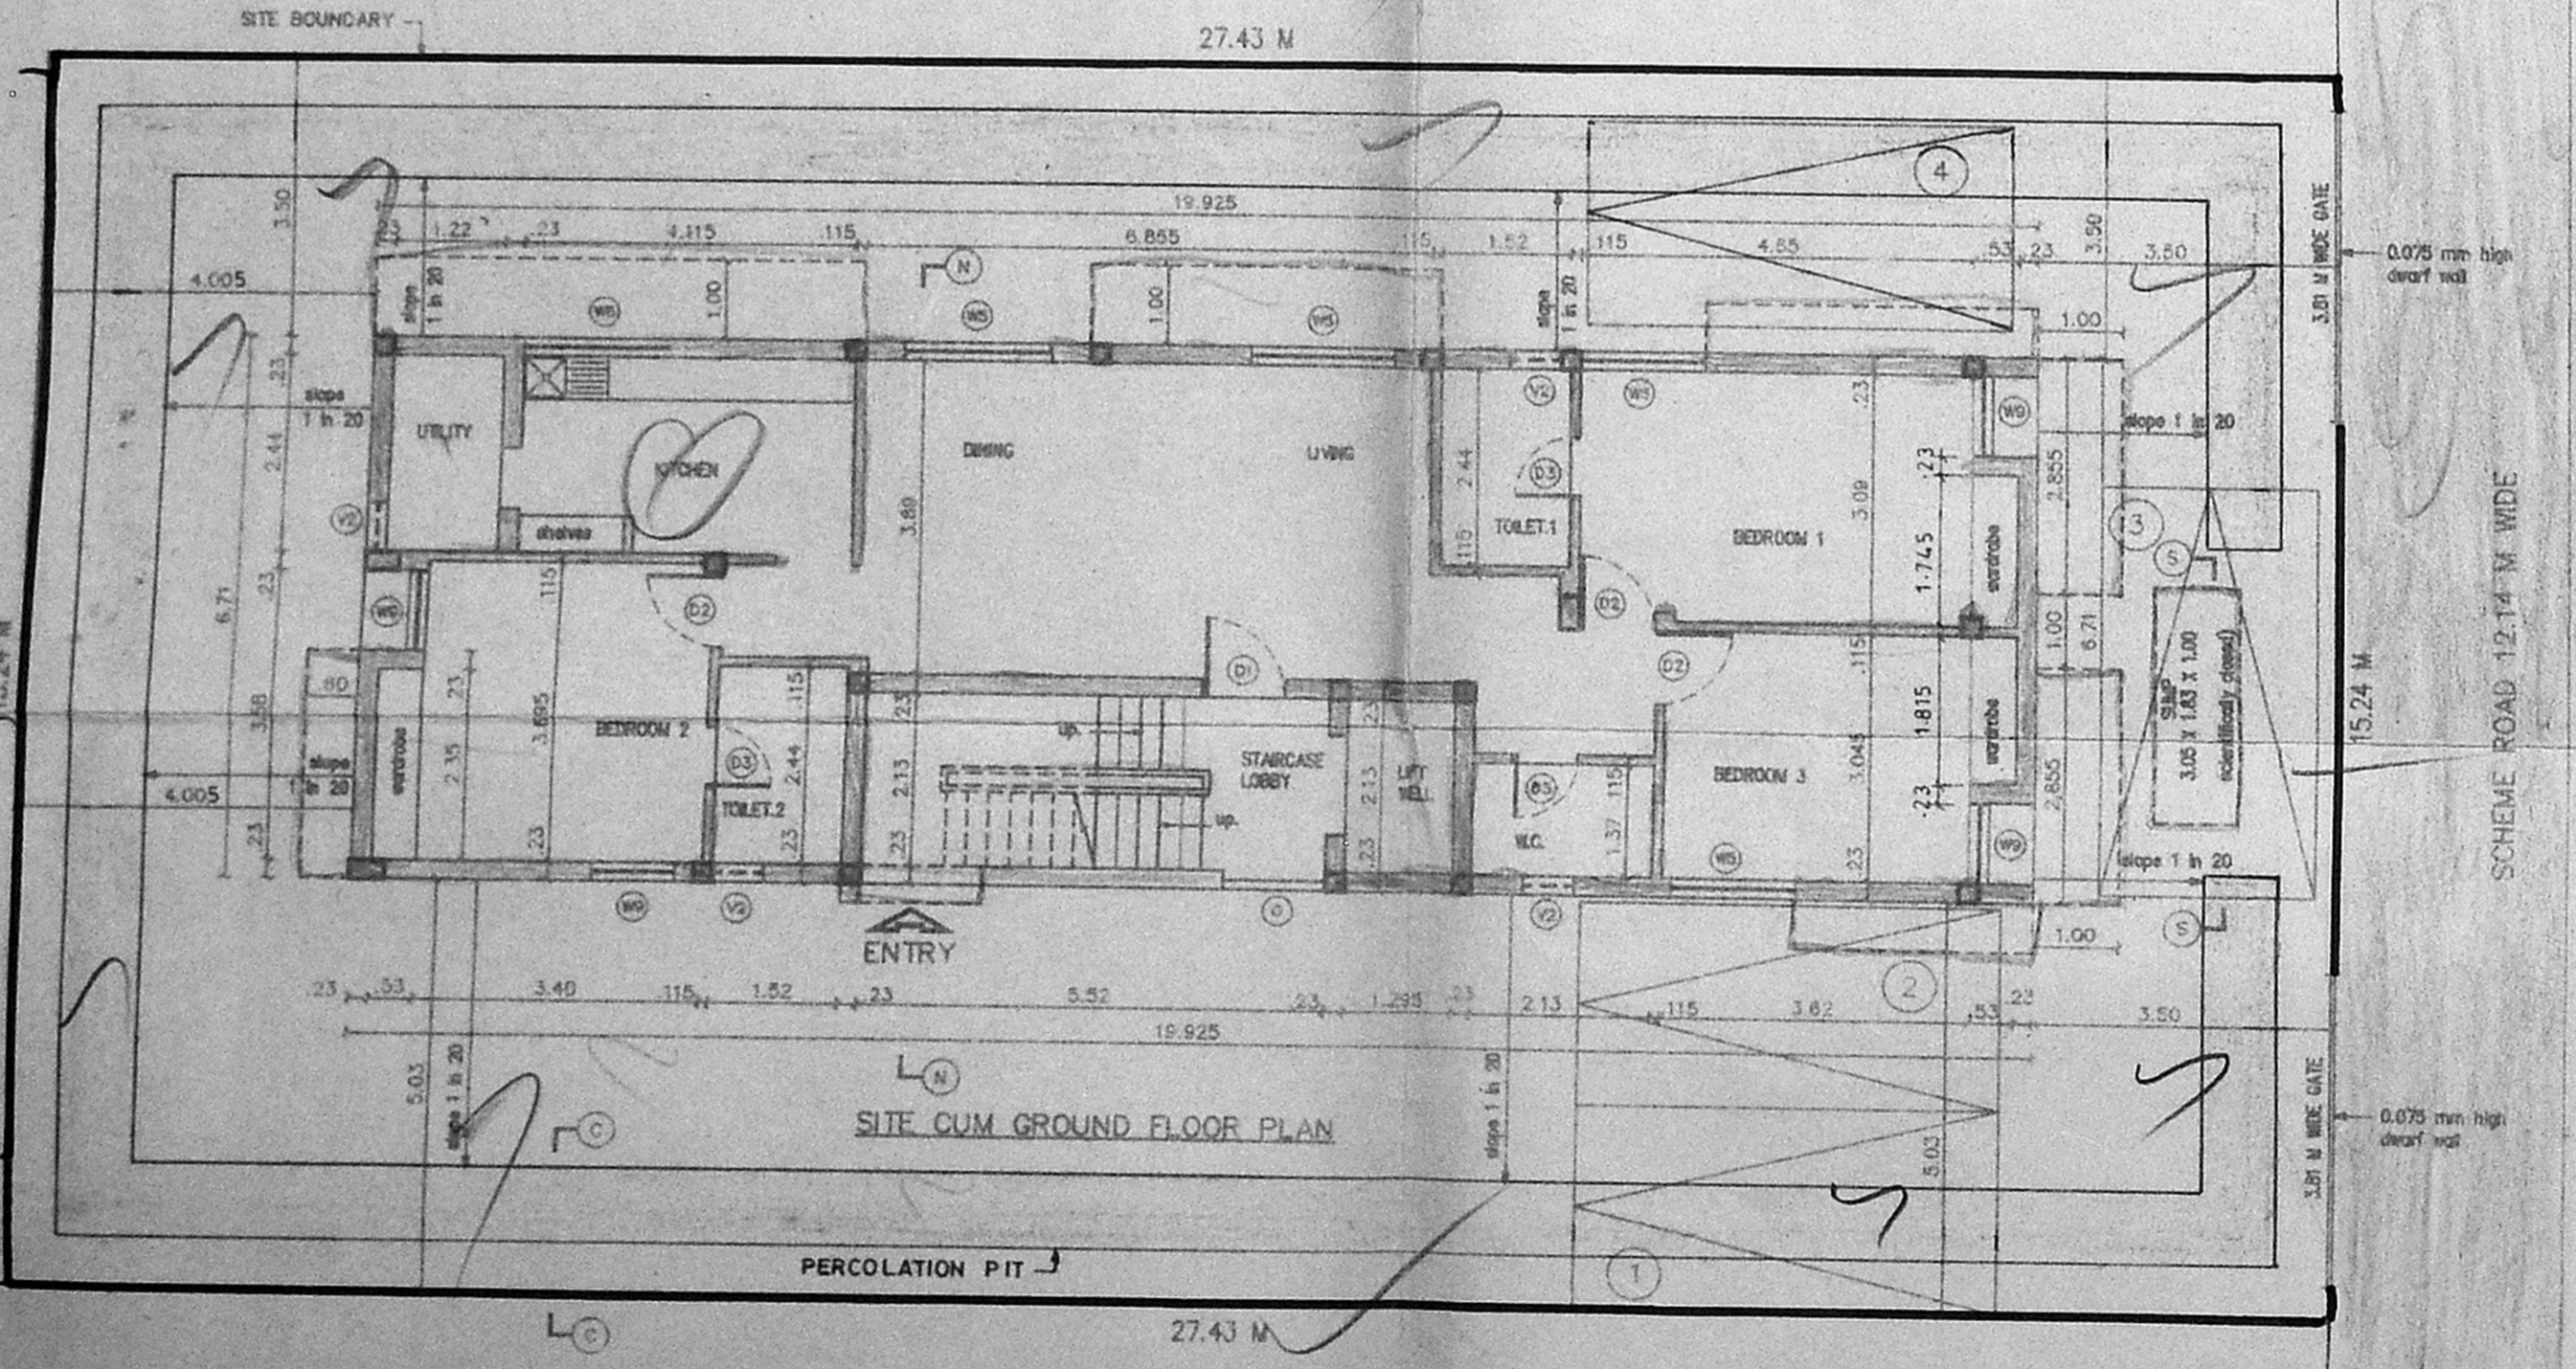


SITE CUM GROUND FLOOR PLAN

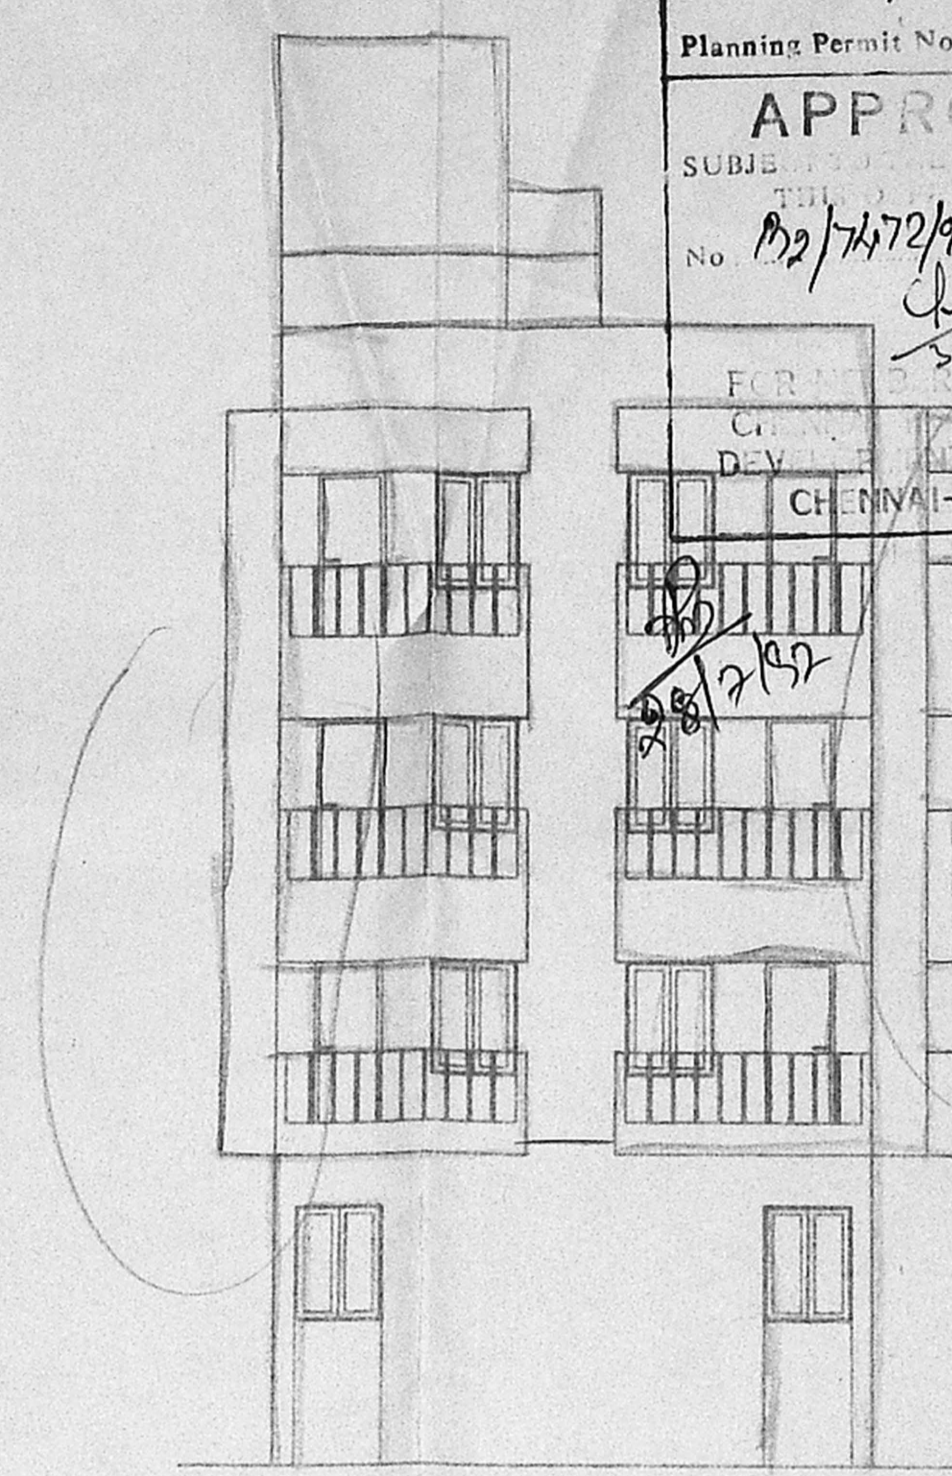


FRONT ELEVATION

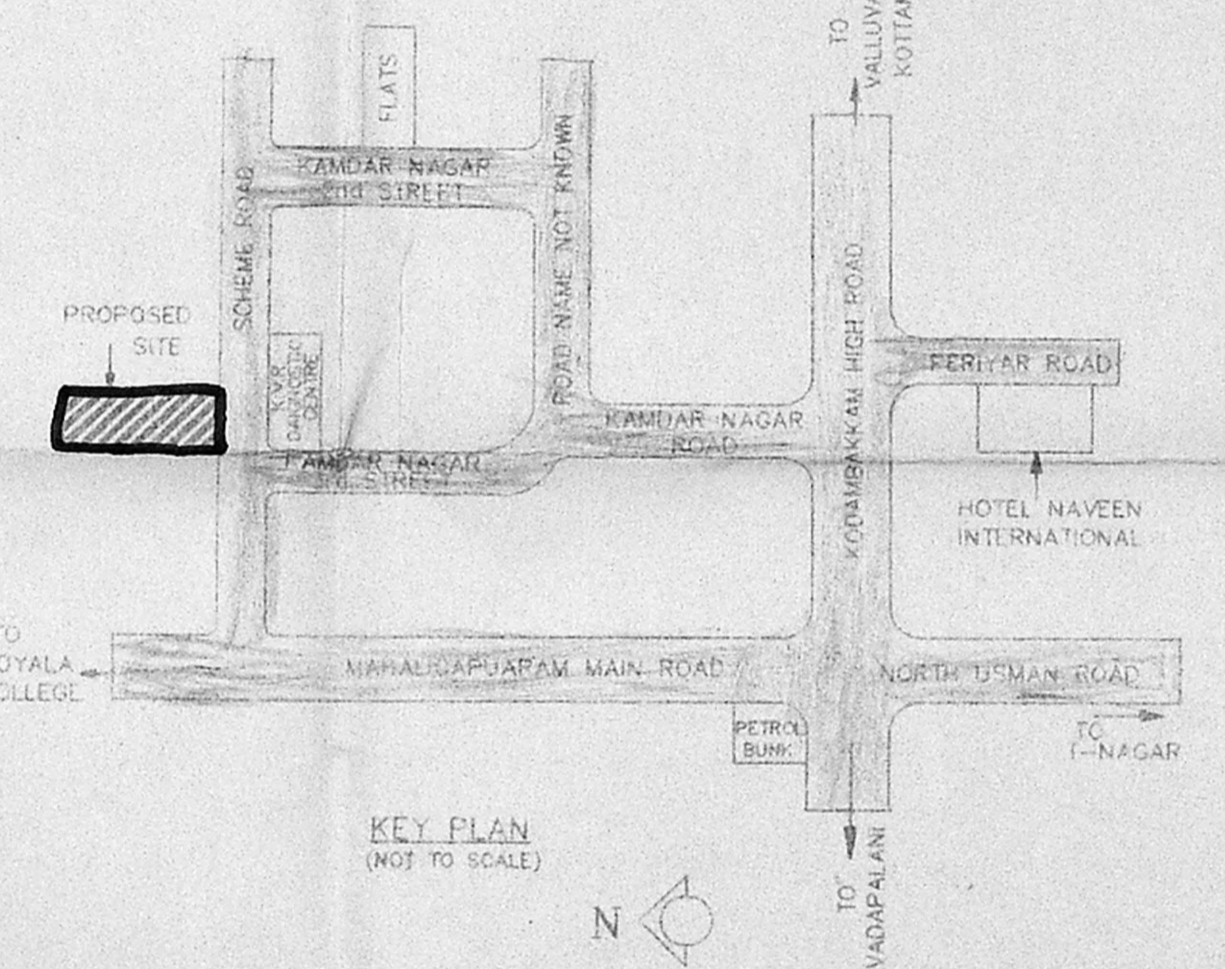


KEY PLAN (NOT TO SCALE)

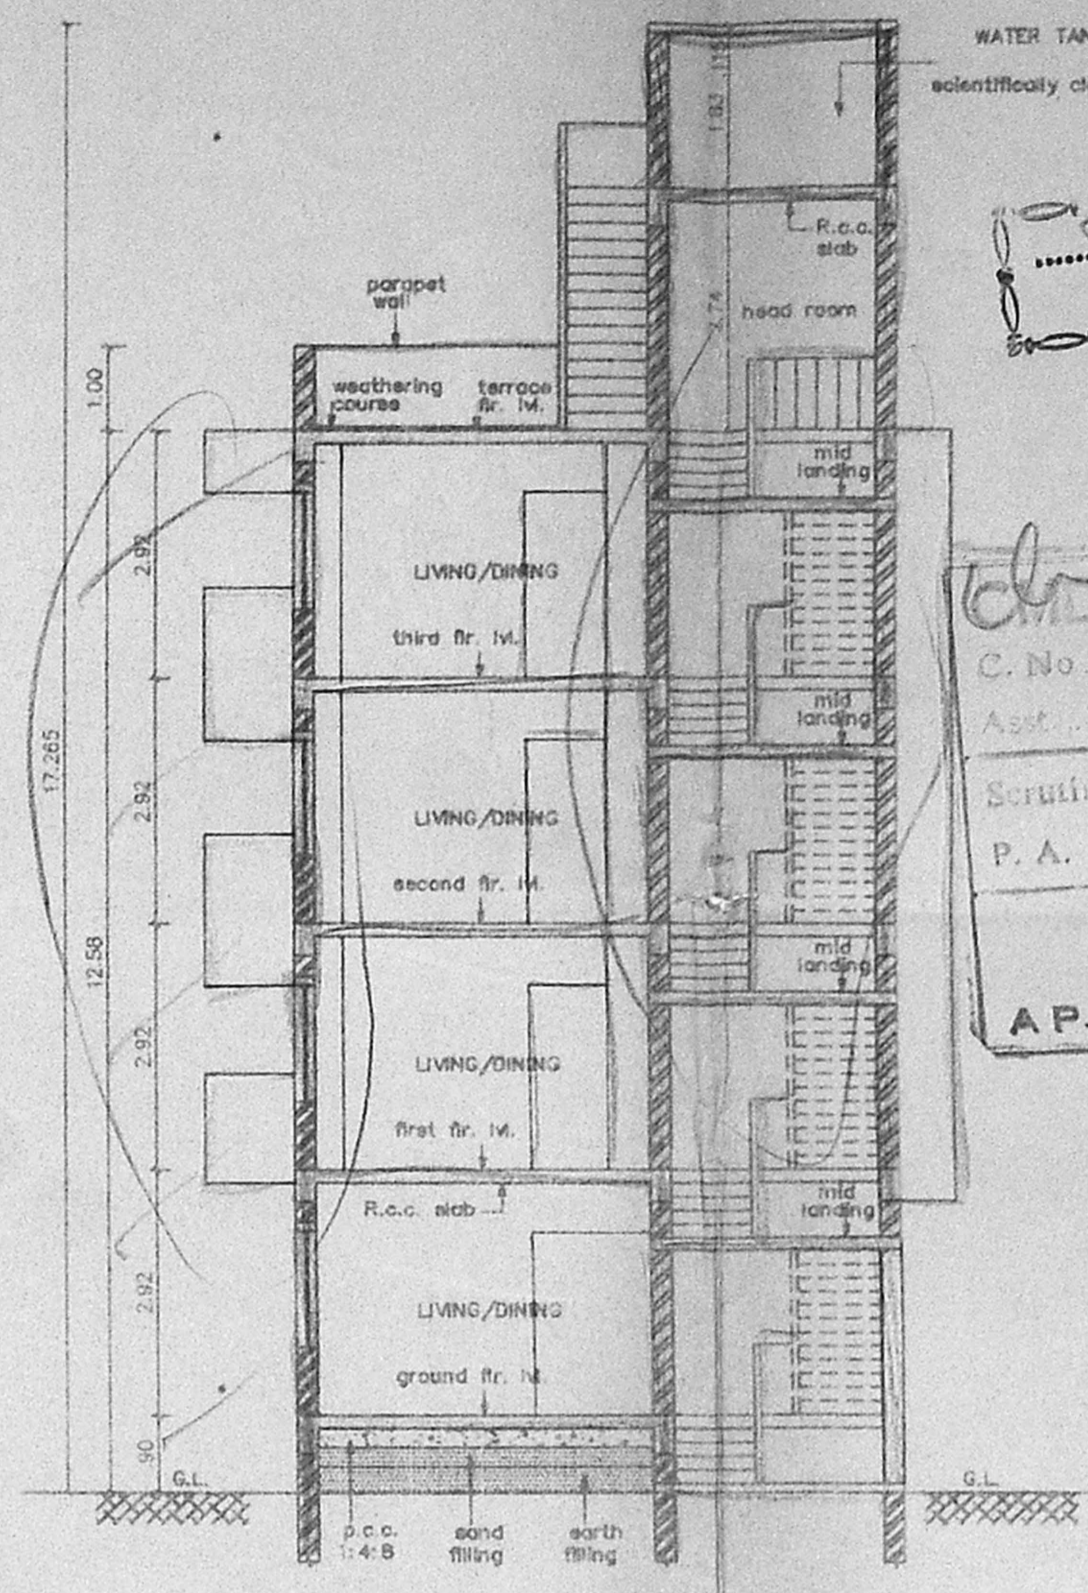


SECTION - NN

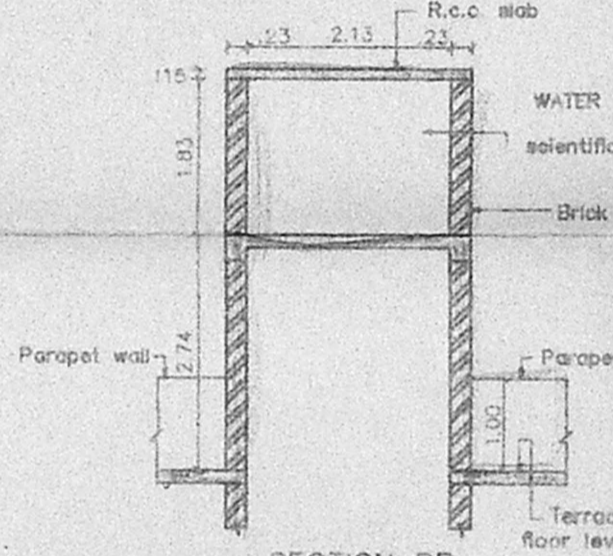


SECTION BB SECTION OF WATER TANK SCALE 1:100

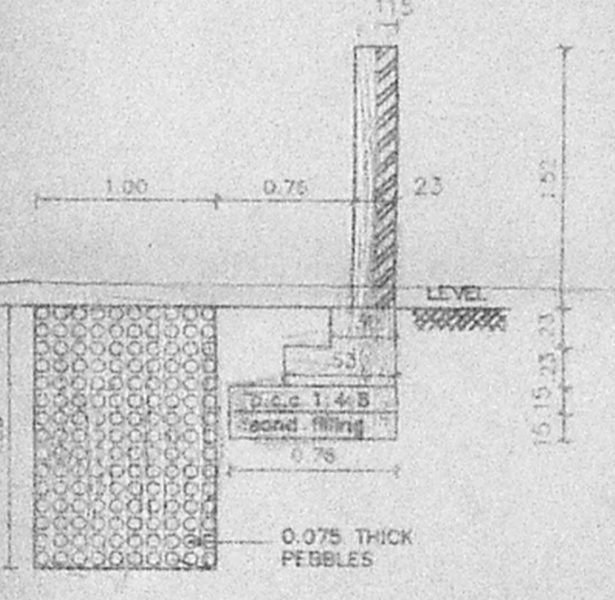


SECTION CC SECTION OF SUMP SCALE 1:100

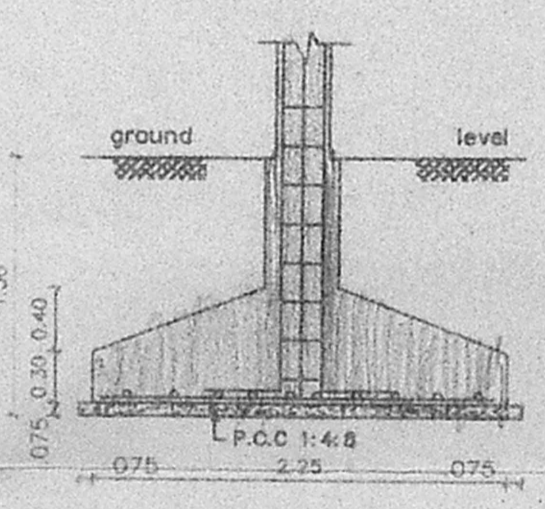

SECTION DD

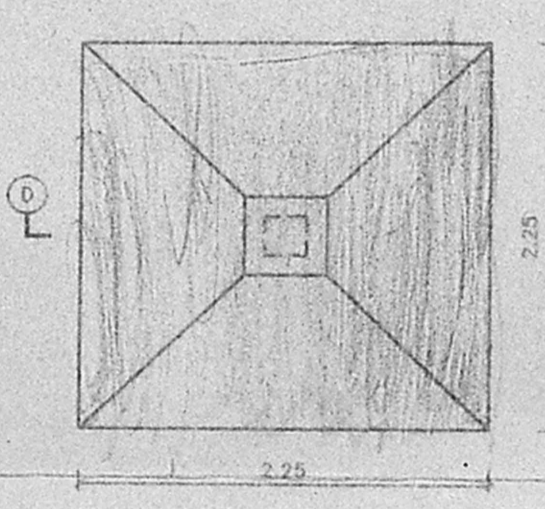

PLAN OF FOUNDATION SCALE 1:50

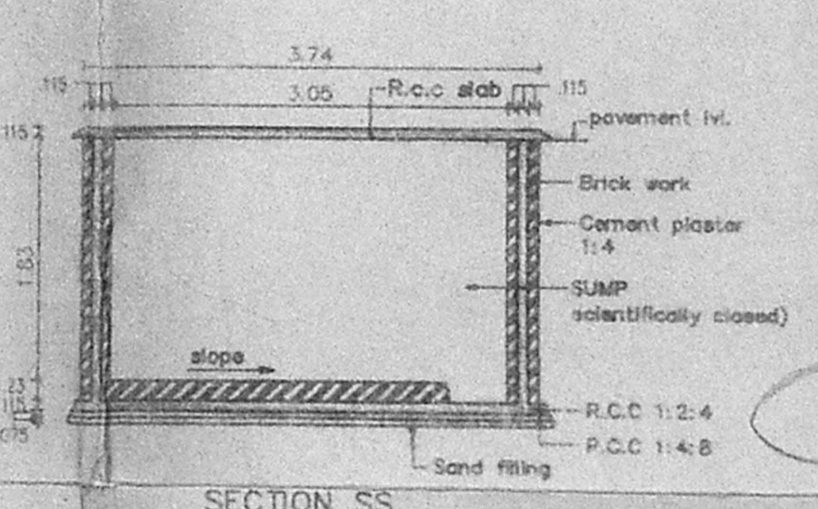

SECTION SS SECTION OF SUMP SCALE 1:100

LEGEND		
CODE	SIZE	DESCRIPTION
FD1	2.74 x 2.18	COUNTRY WOOD FRAMED FRENCH DOOR (painted)
D1	1.00 x 2.18	TEAK WOOD FRAMED FLUSH DOOR (painted)
D2	0.91 x 2.18	COUNTRY WOOD FRAMED FLUSH DOOR (painted)
D3	0.76 x 2.18	COUNTRY WOOD FRAMED FLUSH DOOR (painted)
W5	1.475 x 1.37	STEEL GLAZED WINDOW
W6	1.475 x 0.875	STEEL GLAZED WINDOW
W7	0.375 x 1.37	STEEL GLAZED WINDOW
V1	0.9 x 0.66	STEEL GLAZED VENTILATOR
V2	0.6 x 0.37	STEEL GLAZED VENTILATOR
V3	0.6 x 1.117	STEEL GLAZED VENTILATOR

SPECIFICATION	
SL. NO.	DESCRIPTION
1.	R.C.C. 1:4:8 IN FOUNDATION
2.	SAND FILLING IN FOUNDATION
3.	BRICK WORK IN C.M. 1:5
4.	R.C.C. WORK FOR SLABS, LINTELS & BEAMS Etc.
5.	PLASTERING IN C.M. 1:5 EXTERNAL & 1:4 INTERNAL
6.	MOSAIC TILED FLOORING
7.	WEATHERING COURSE OF BRICK JELLY LIME CONG.
8.	CONCRETE BLOCK INFILL

AREA STATEMENT	
PLOT AREA	418.0602006 M ²
BUILT UP AREA	605.971 M ²

COLOUR INDEX	
PROPOSED CONSTRUCTION	
BOUNDARY OF SITE	
ROAD	

R.No	DATE	ZONE	REVISIONS	INITIAL

1290	22/3	103-05-96	1:100	DHANVANT DHANCORI	R. Nandini	23/9/96	
------	------	-----------	-------	-------------------	------------	---------	--

PROPOSED CONSTRUCTION OF FLATS AT DOOR No. 9, SCHEME ROAD, MAHALINGAPURAM, MADRAS - 600 034. PLOT No. : 119. T.S. No. : 661/2 & 662/4 TALUK : EGMORE-NUNGAMBAKKAM. DIV. No. : 107 (NEW), 108 (OLD), ZONE No. : VII (NEW) VI (OLD) VILLAGE : SHROTRIAM PULIYUR BLOCK NO: 36

OWNER'S SIGNATURE

LICENSE No. 306/98-97
 LICENSED SURVEYOR

CHDA APP NO. *B2/4859/308/97*
 C. No. *20.5.9*
 Asst. *21/8/97*
 Scrutiny *21/8/97*
 P. A.
 A.P.