




FRONT ELEVATION

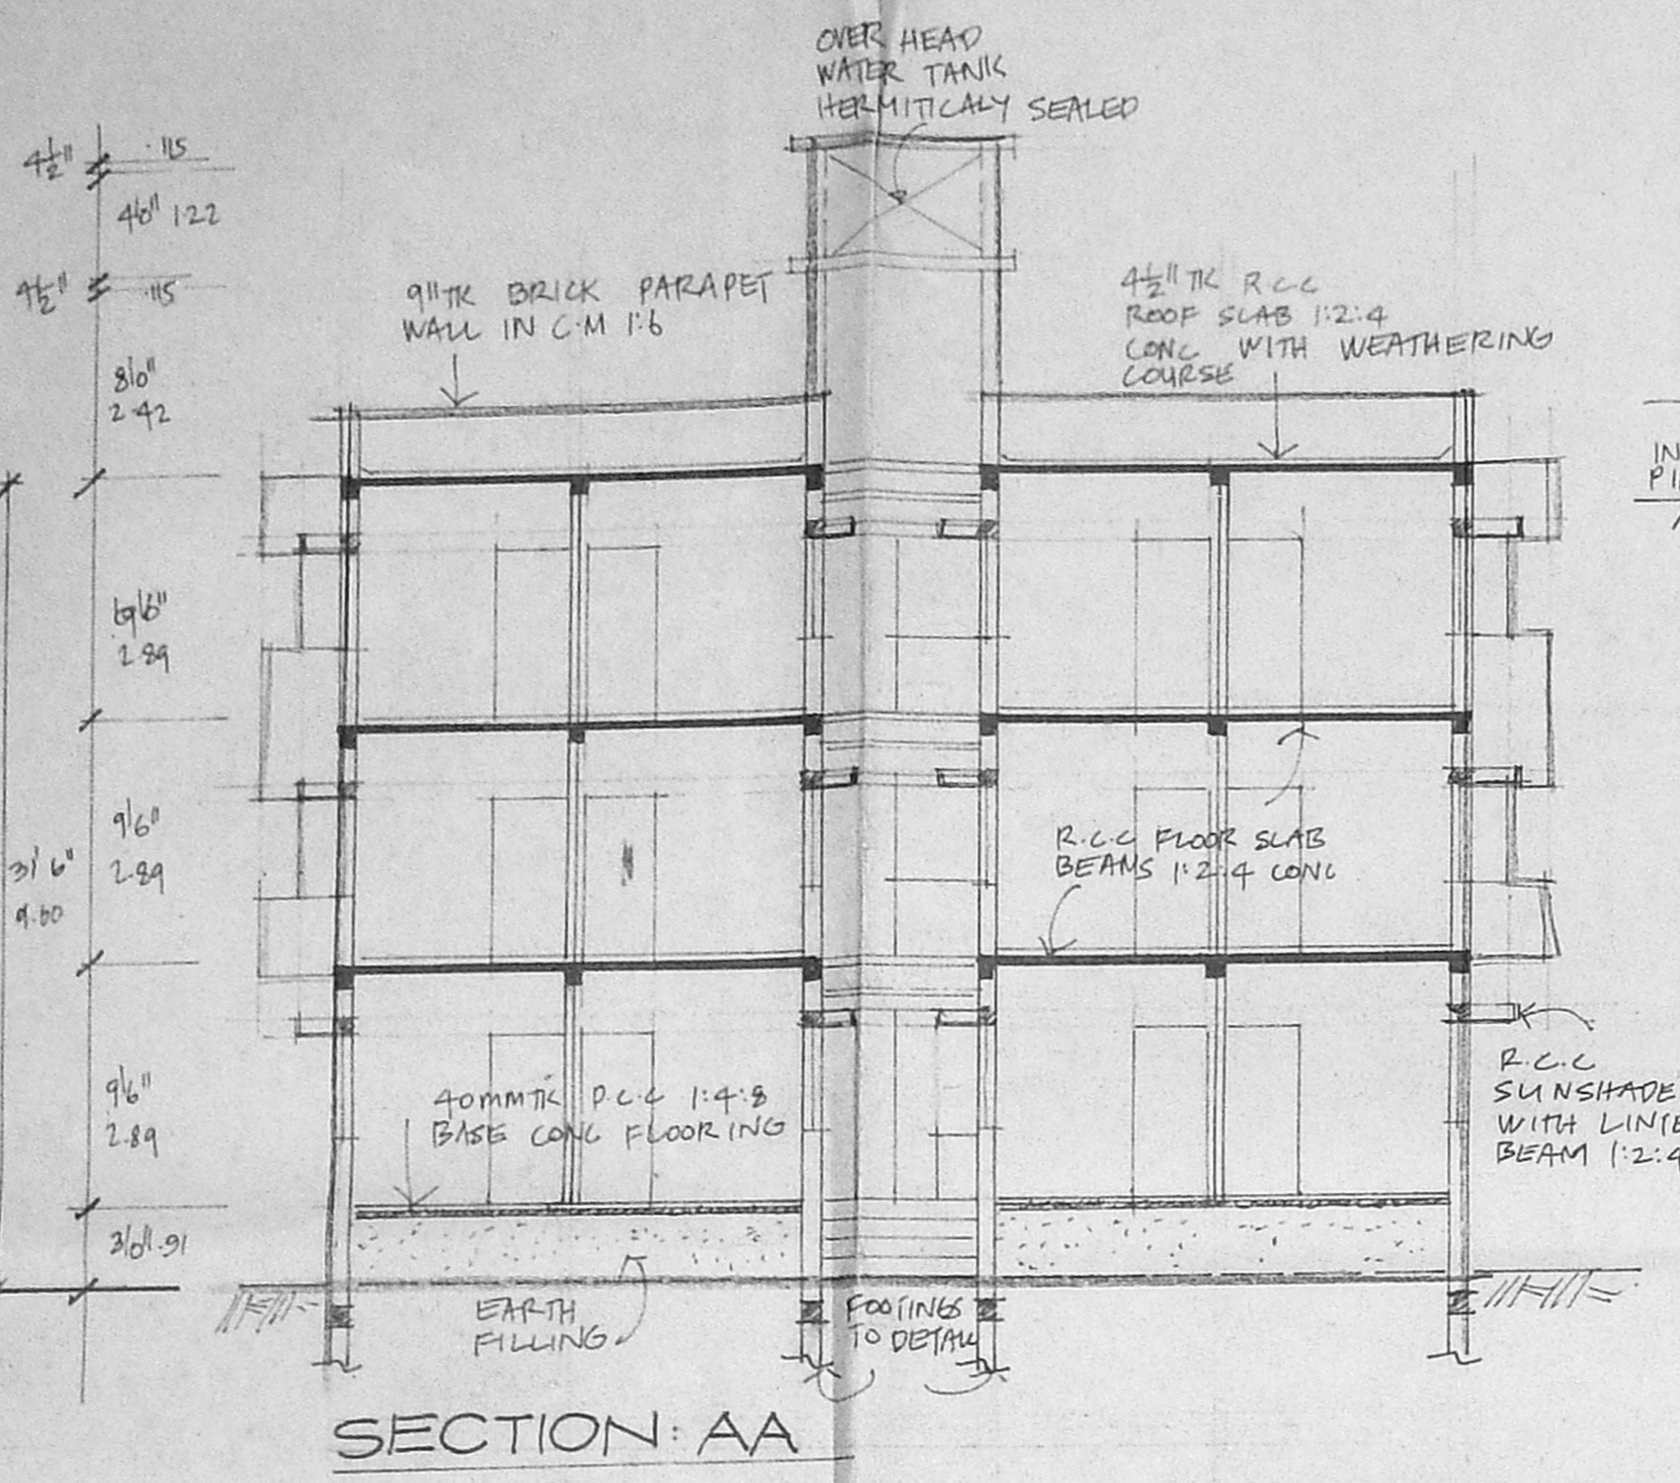



SECTION: AA

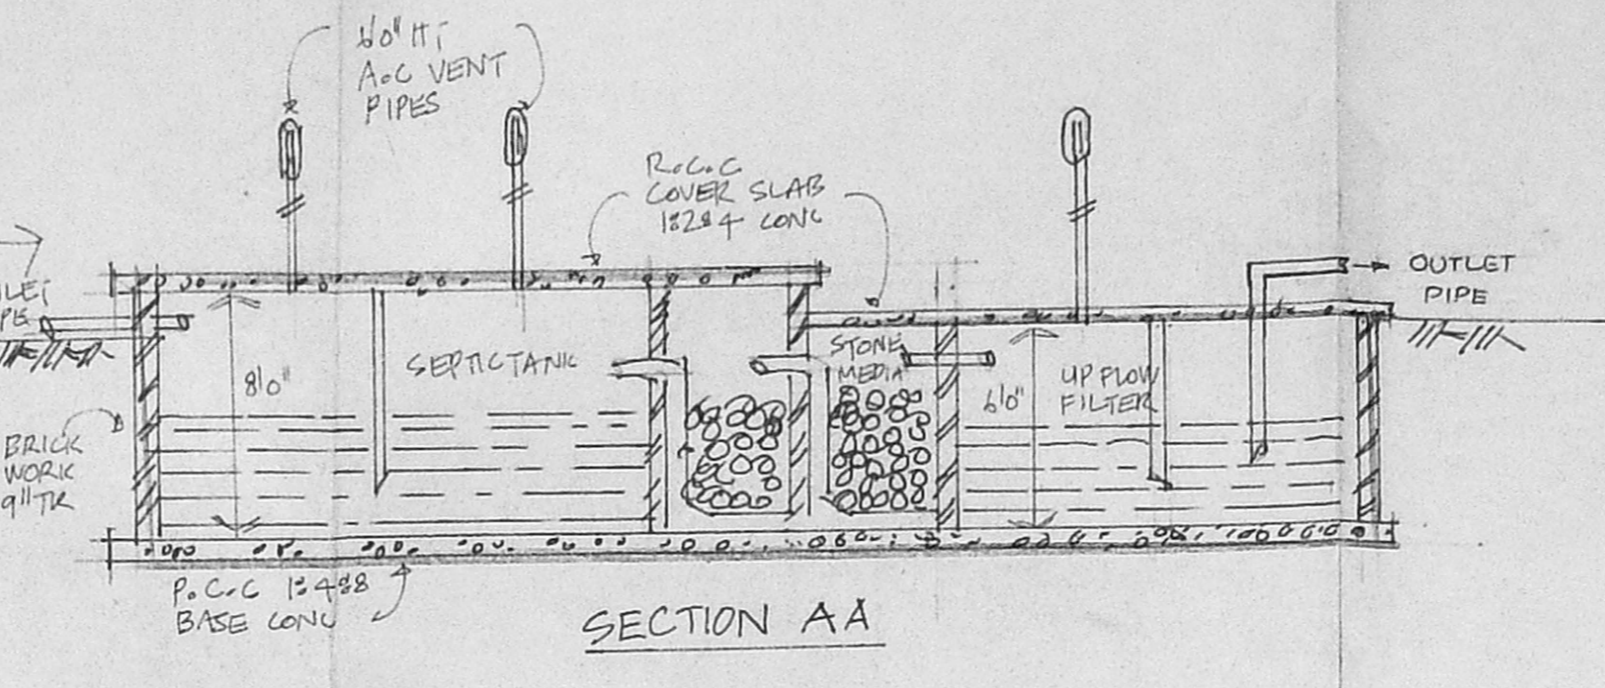

DETAILS OF SEPTICTANK WITH UP FLOW FILTERS.

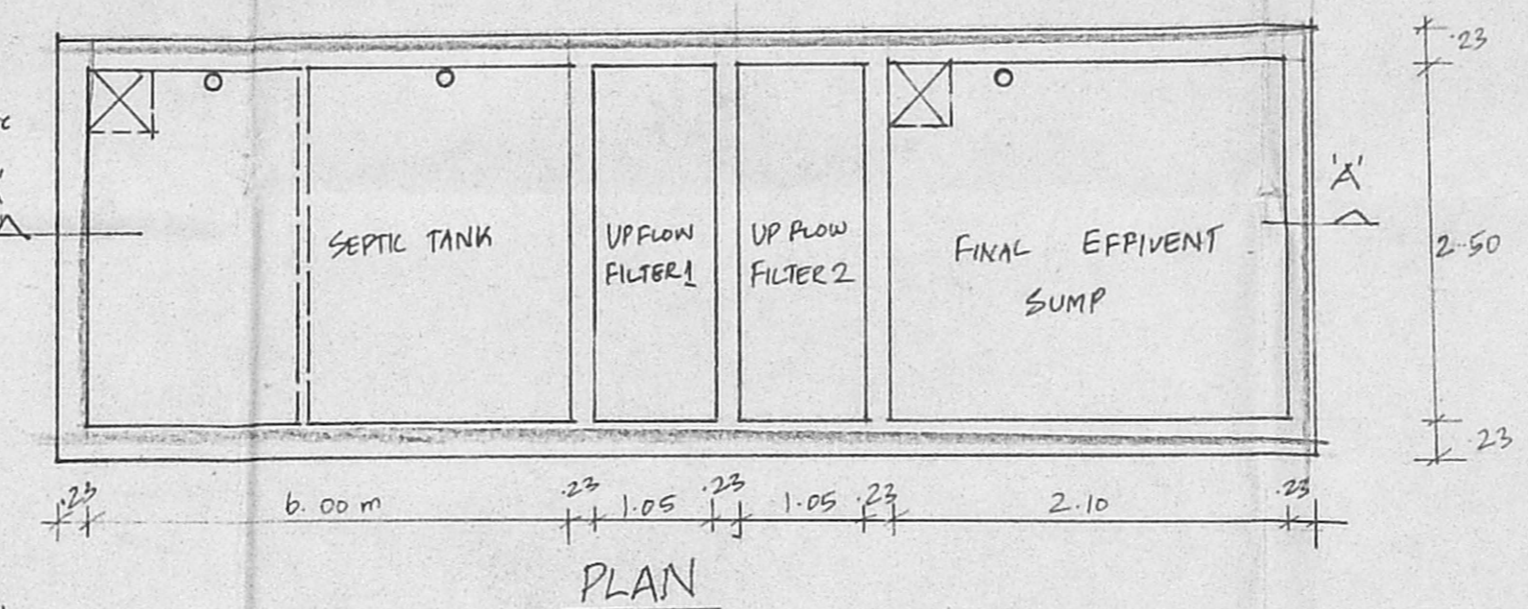


PLAN

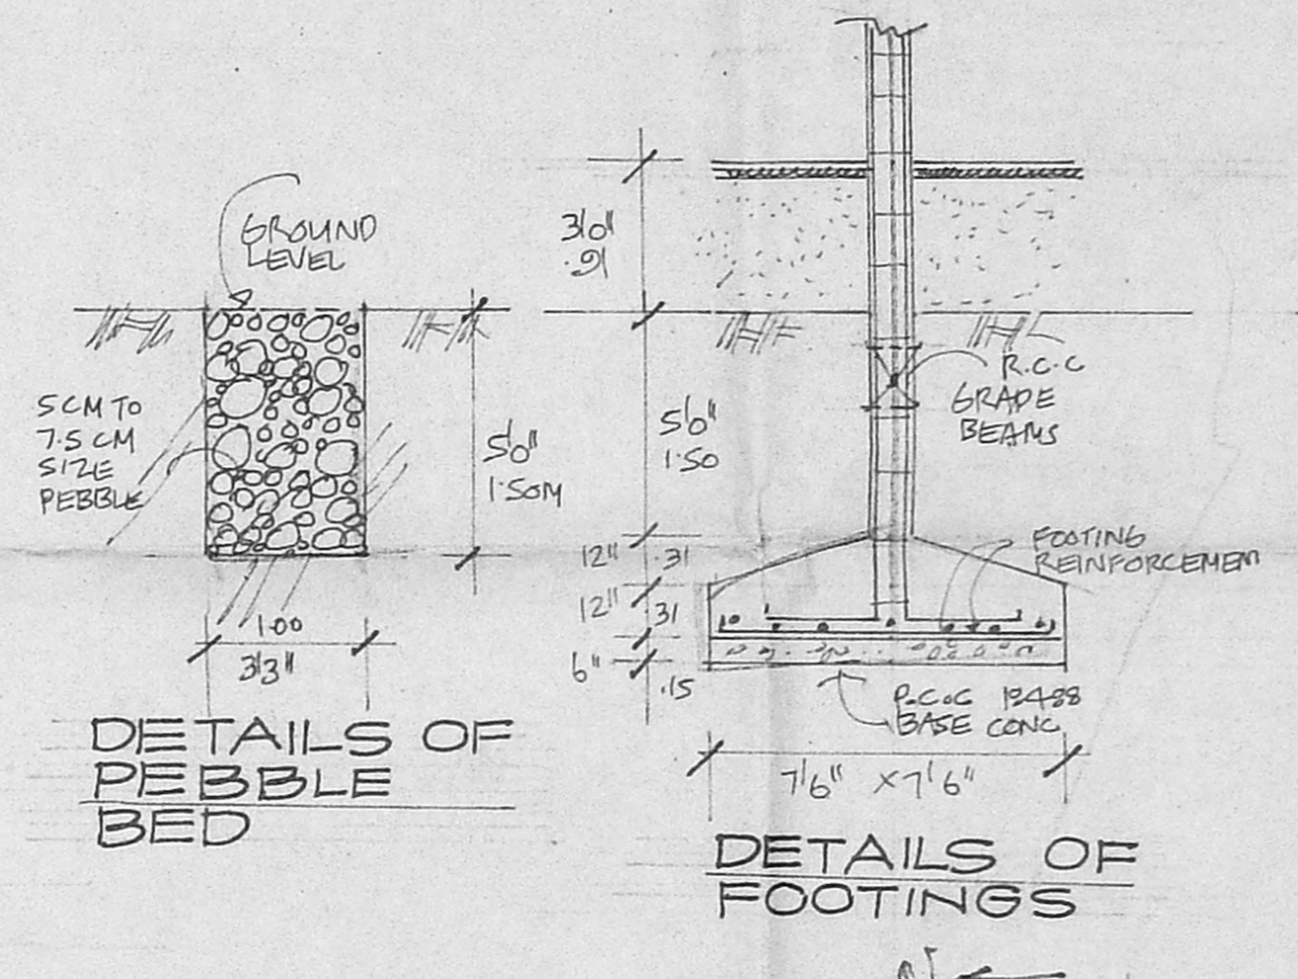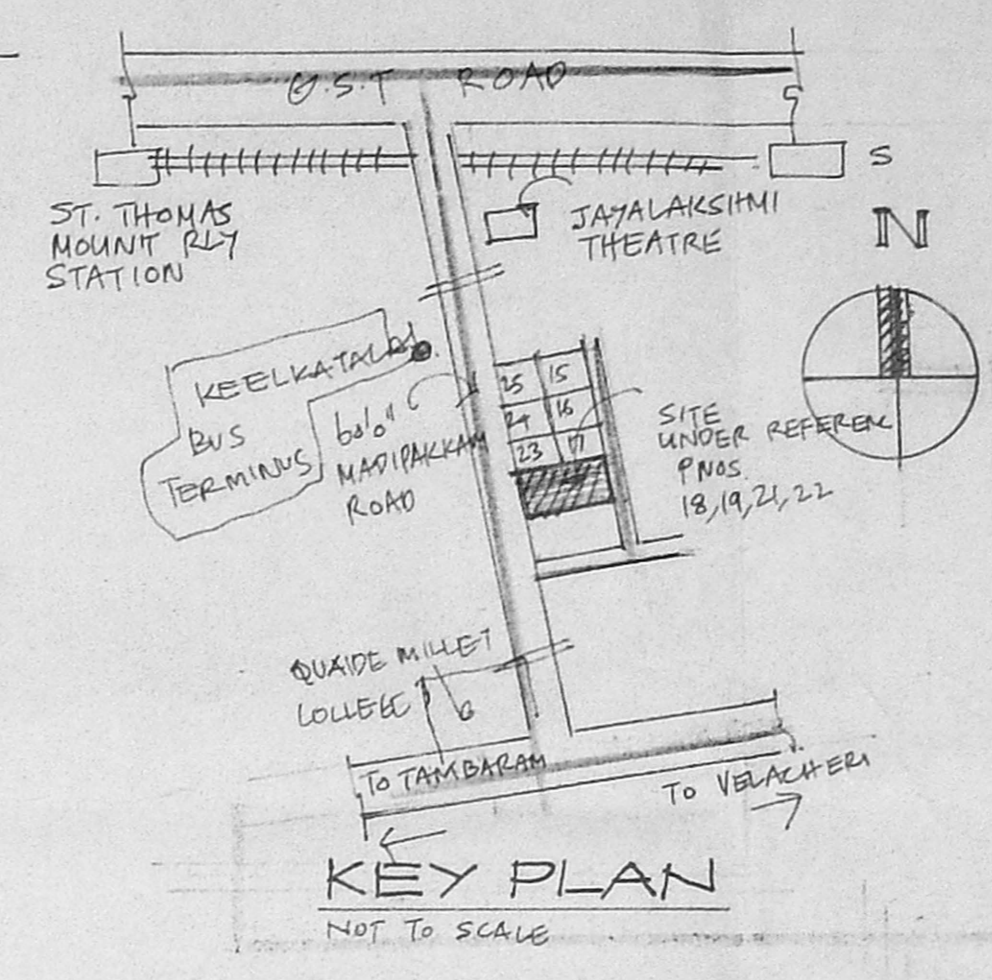


DETAILS OF PEBBLE BED

DETAILS OF FOOTINGS

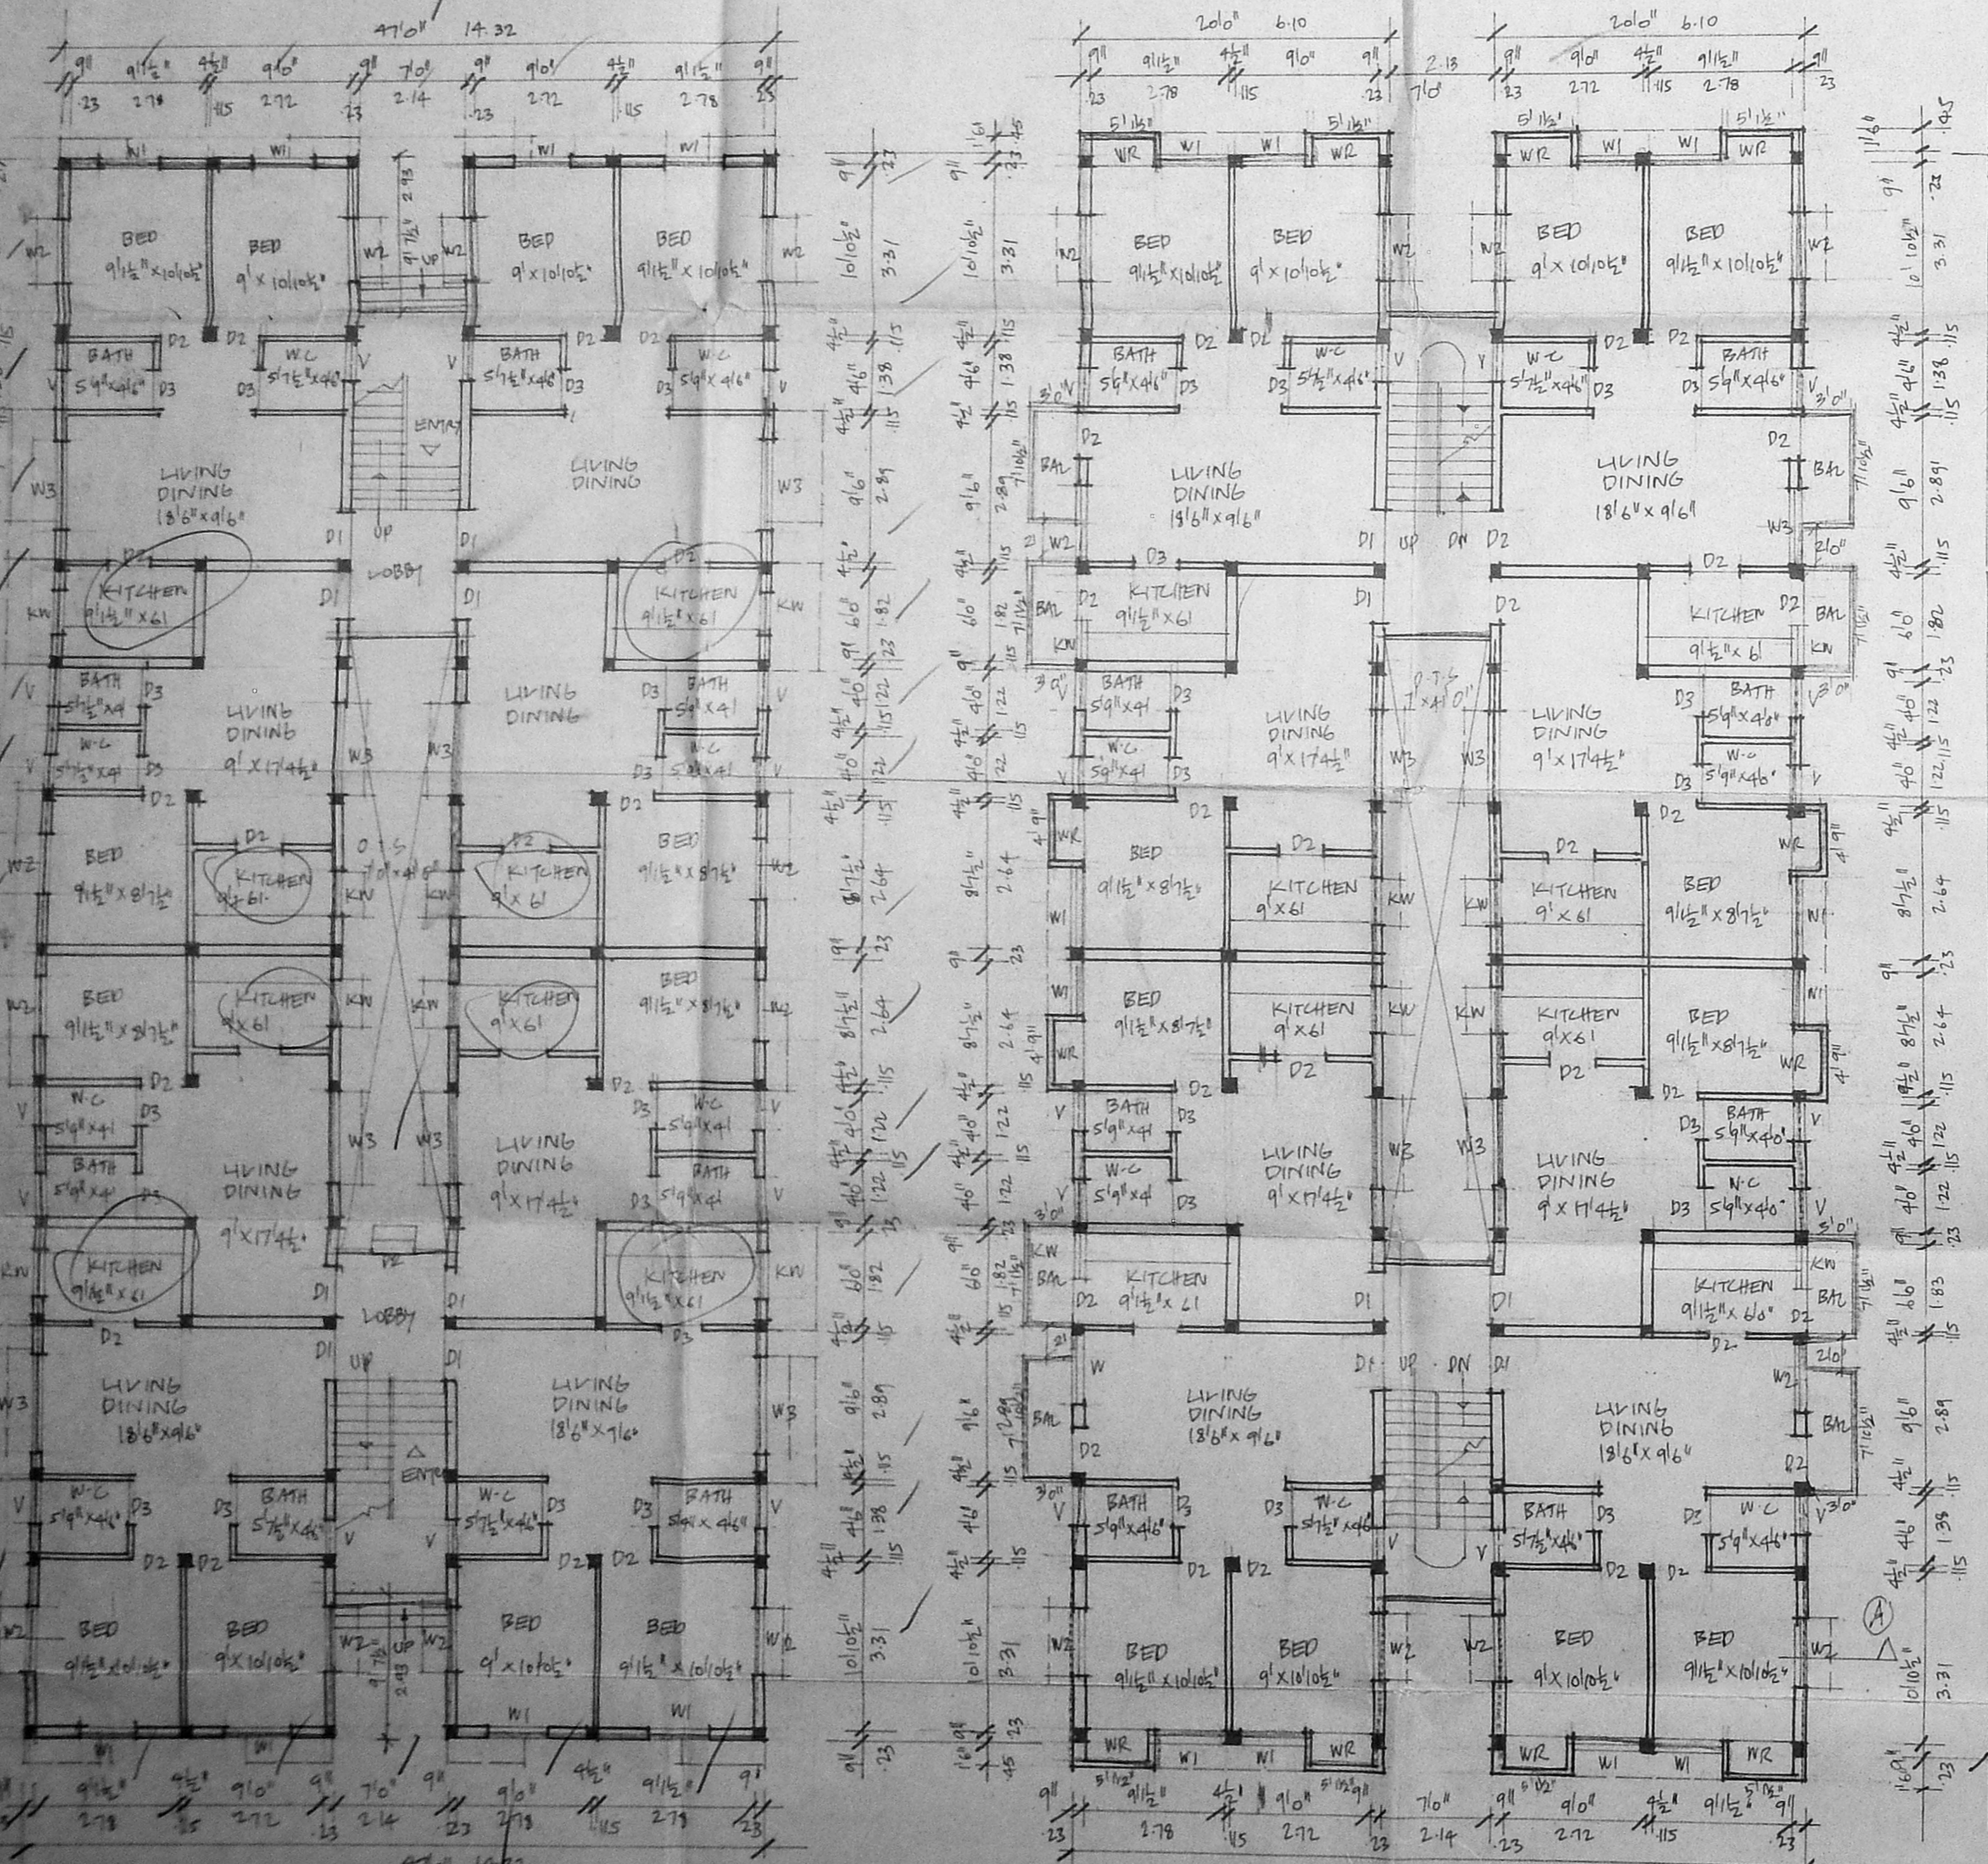


GROUND FLOOR PLAN

TYPICAL FIRST AND SECOND FLOOR SLABS

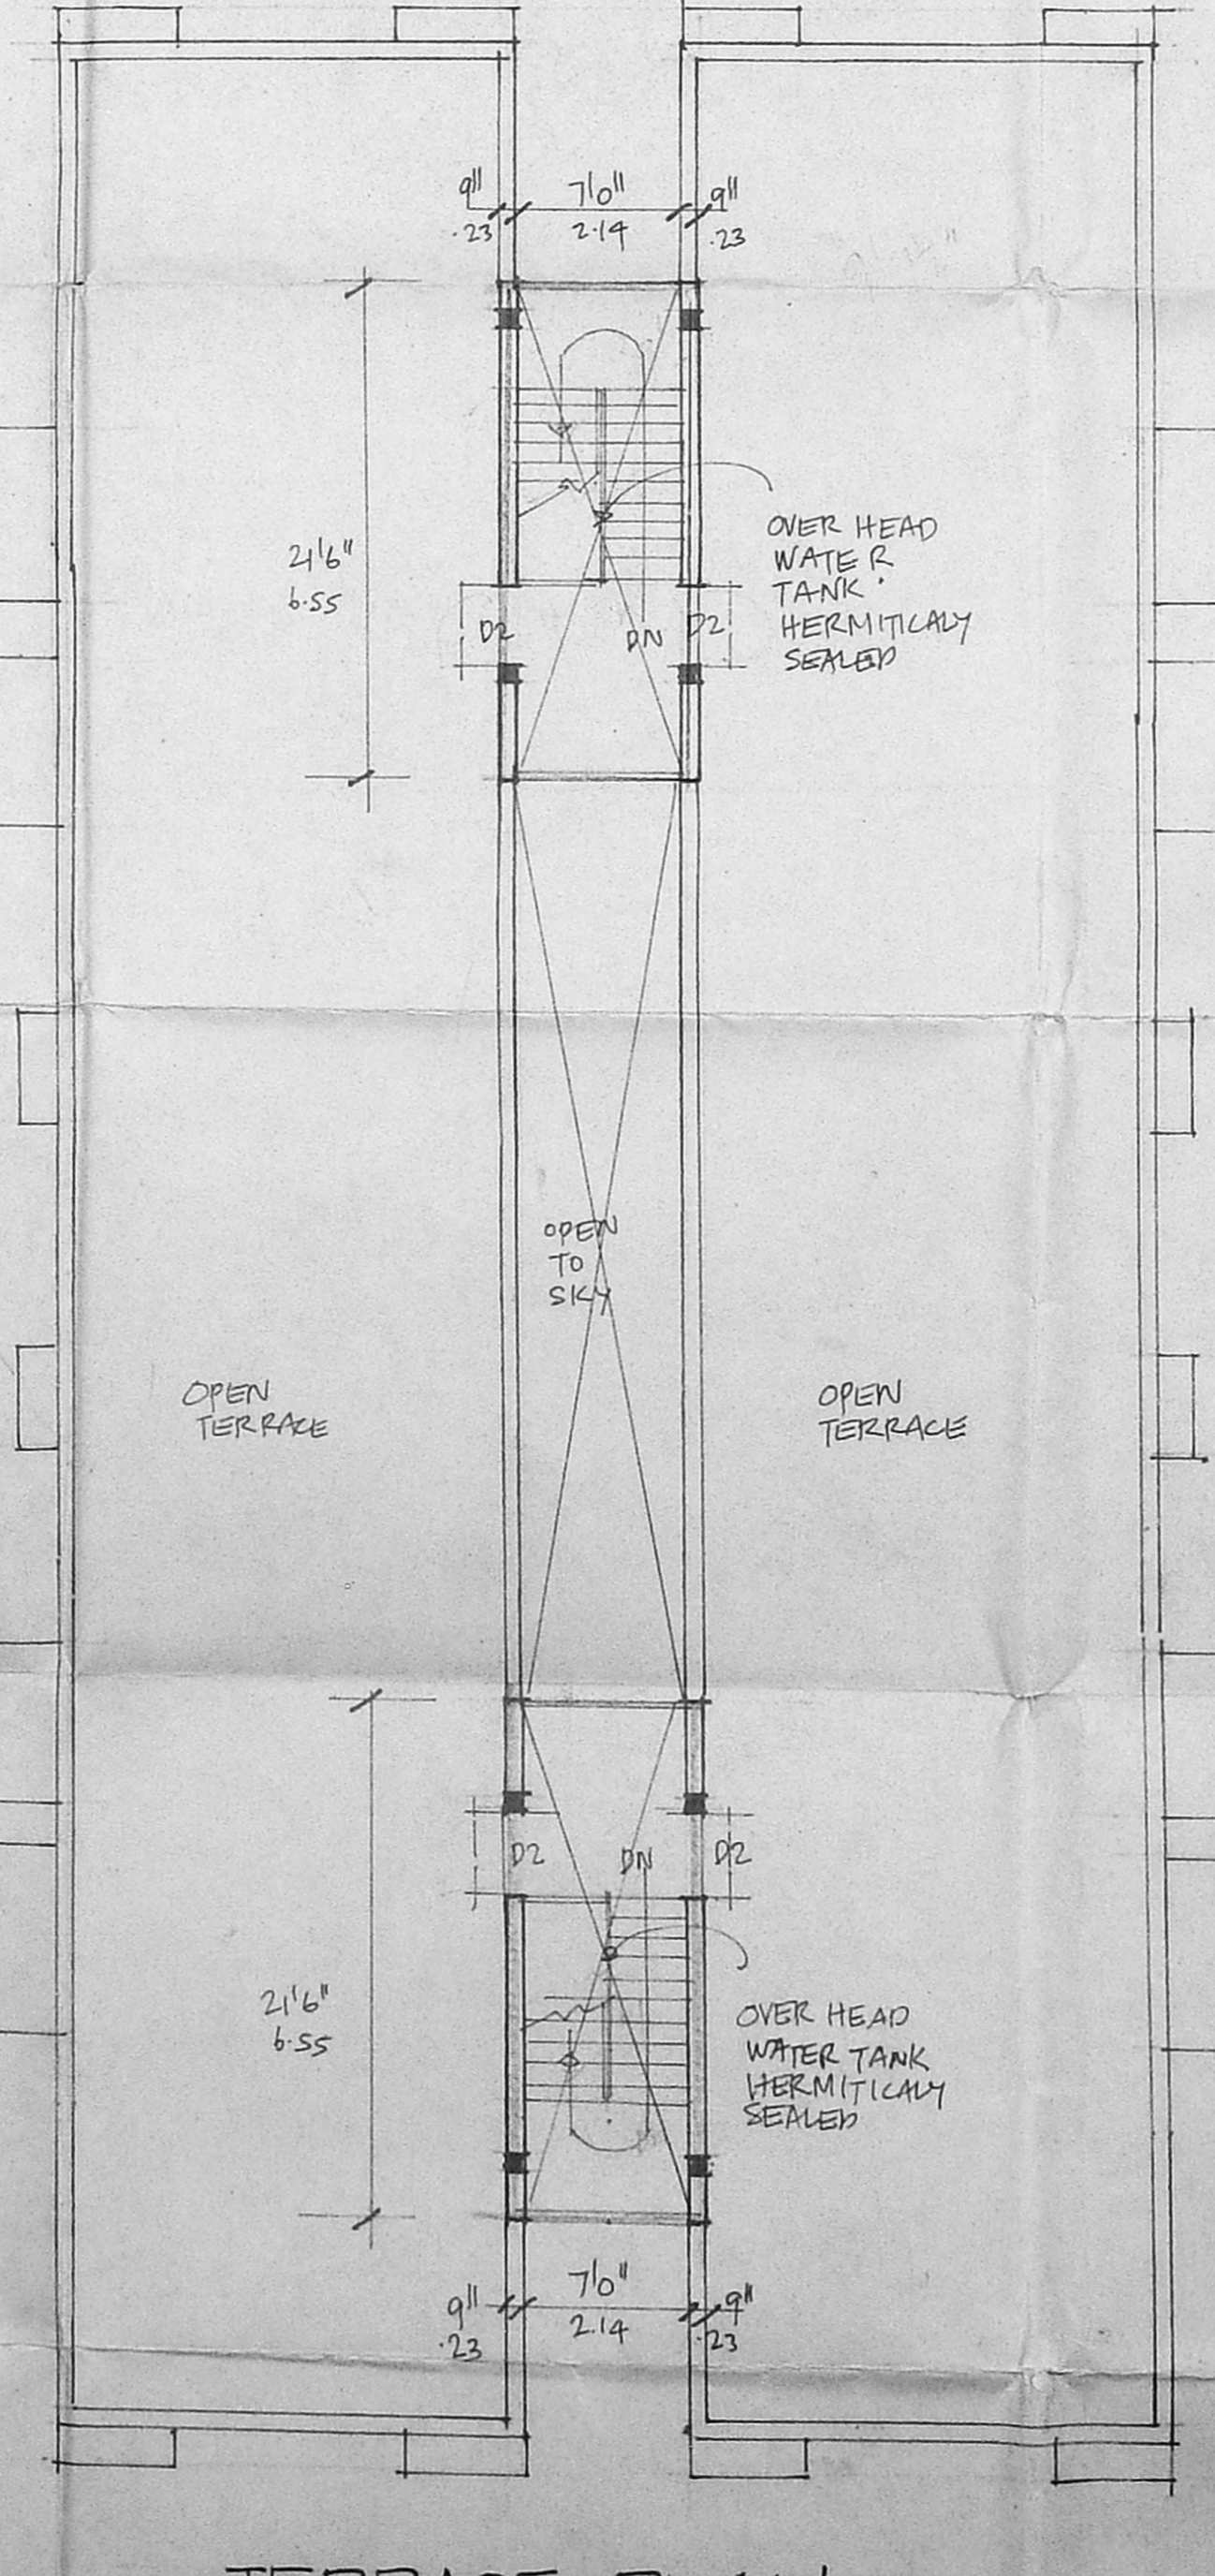

TERRACE PLAN

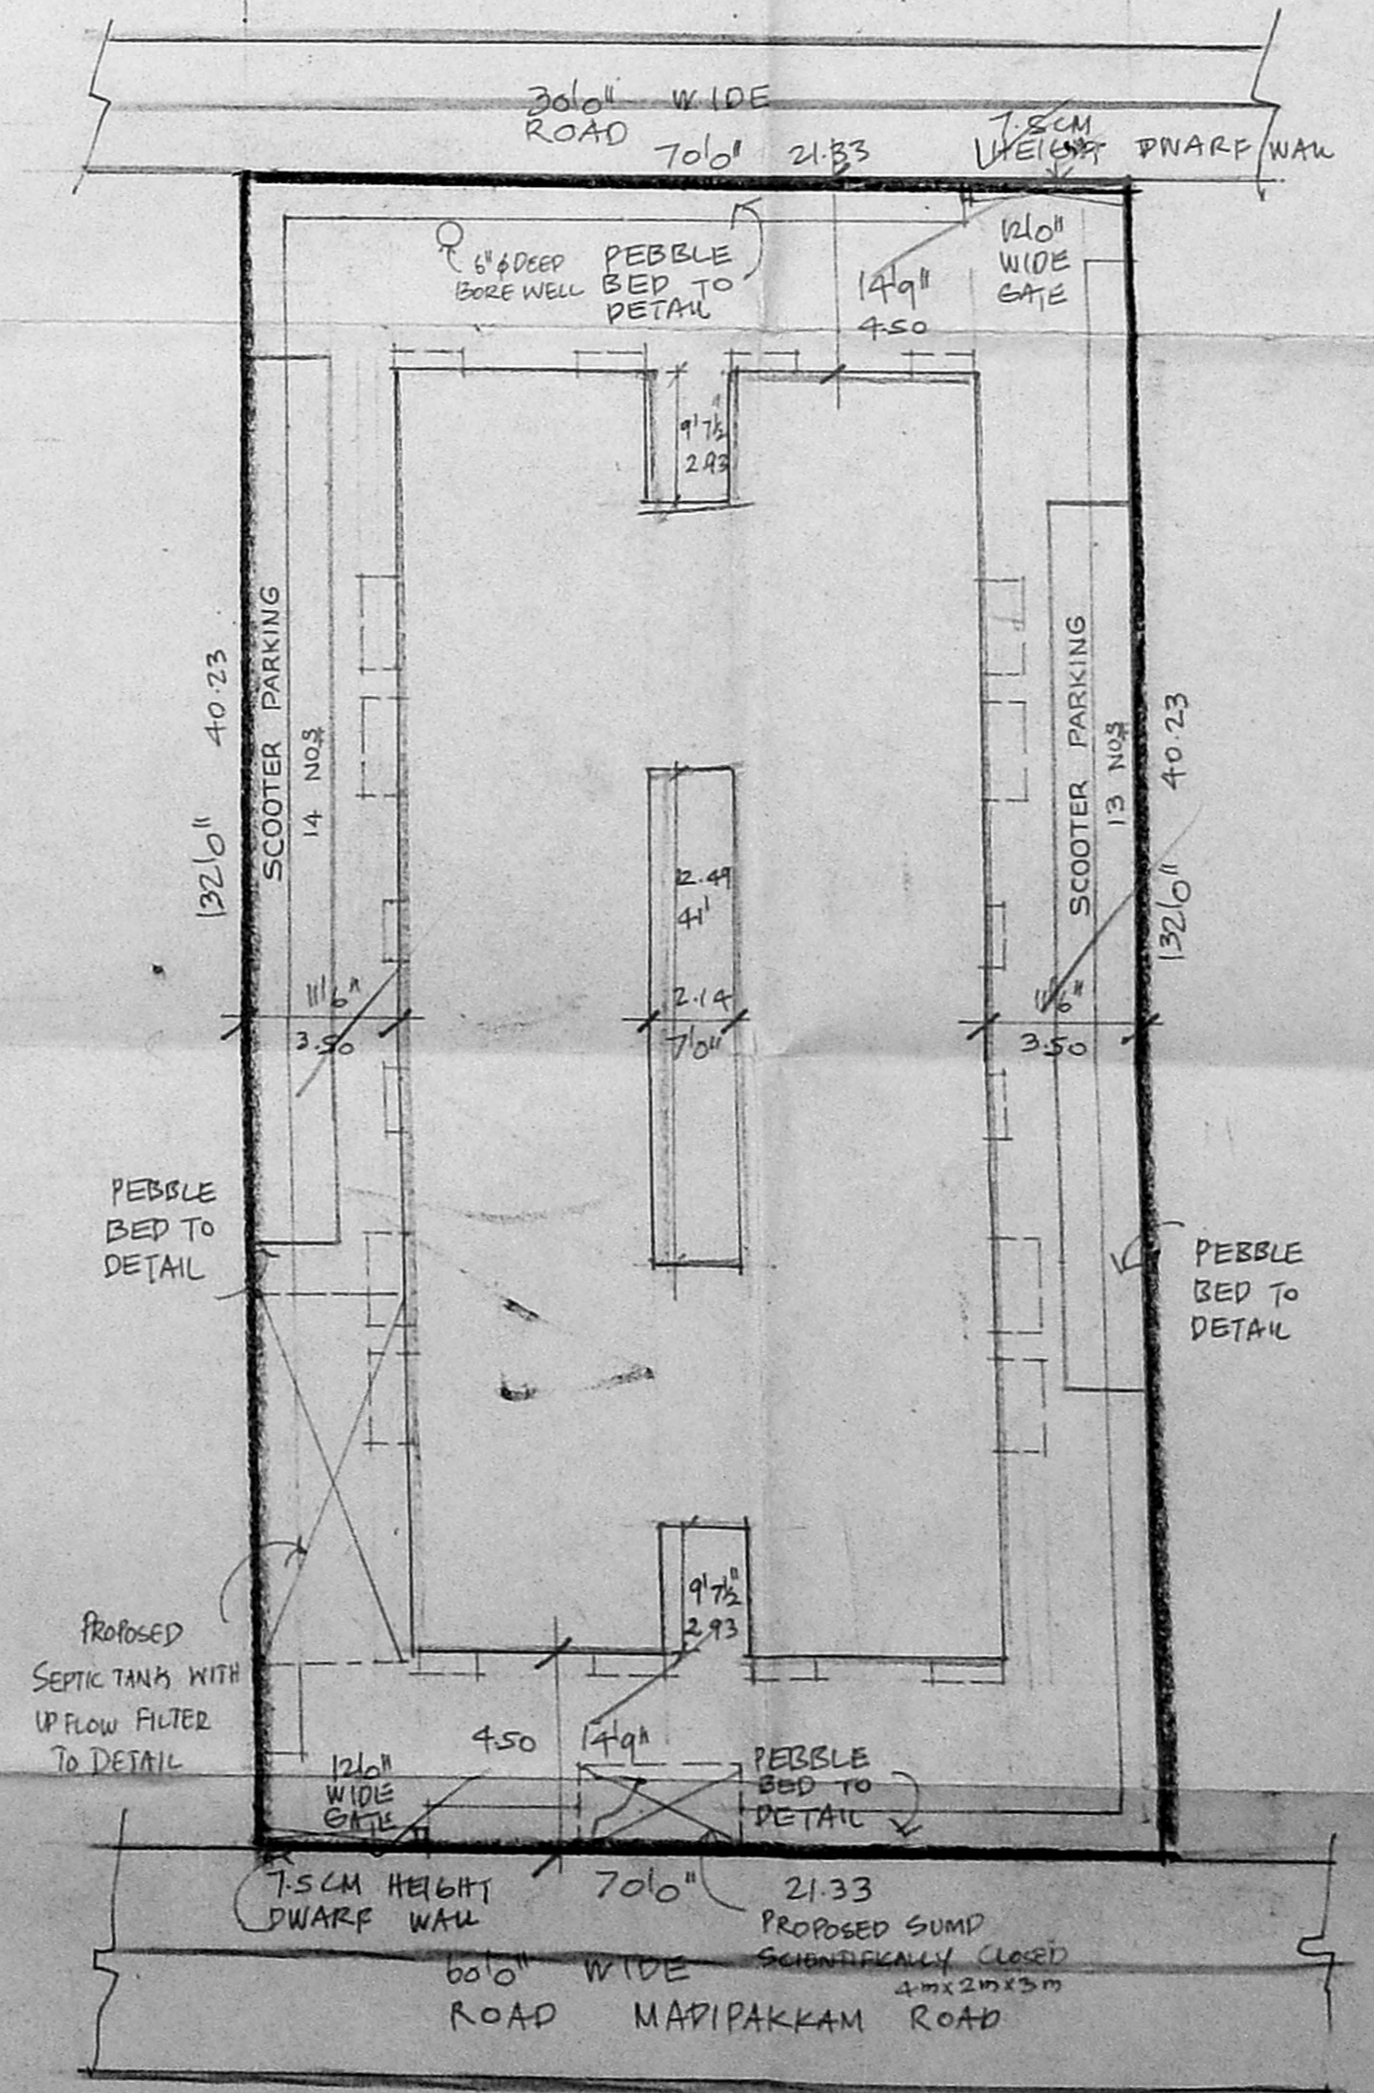

SITE PLAN  
SCALE: 1:200 / 1:100

JOINERIES :

D1 DOOR	3'3" x 7'0"	100 x 214
D2 DOOR	3'0" x 7'0"	91 x 274
D3 DOOR	2'6" x 7'0"	75 x 214
W1 WINDOW	4'0" x 4'0"	122 x 122
W2 WINDOW	5'0" x 4'0"	152 x 122
W3 WINDOW	6'0" x 4'0"	182 x 122
KW KITCHEN WINDOW	3'0" x 3'0"	91 x 91
V VENTILATOR	2'6" x 2'6"	75 x 61

CMDA (B)/PP No. 1  
C. No. 27/75/197  
Asst. \_\_\_\_\_  
Scrutiny P. A. \_\_\_\_\_  
18/11

AREA STATEMENT

TOTAL PLOT AREA:	9240.00	858.73
PRO: GROUND FLOOR AREA:	4345.75	408.52
FIRST FLOOR AREA:	4665.75	433.61
SECOND FLOOR AREA:	4665.75	433.61
TOTAL:	13727.25	1275.74
TOTAL PLOT COVERAGE:	47.57%	
F.S.I.	1.486	

COLOUR INDEX:

PROPOSED: [Symbol]

ROAD: [Symbol]

BOUNDARIES: [Symbol]

PROPOSED RESIDENTIAL FLATS AT PLOT NO: 18, 19, 21, 22 (CMD No. 166/2B6, 3B5A, 3B5B, 3B5C, 3B6A, 166/3B6B AND 3B6C OF KOVILAMBAKKAM VILLAGE KELL KATTALAI MADRAS.

SCALE: 1:100

OWNERS: *Sujin*

K. SELVAM, B.E., A.M.I.E.  
Consulting Civil Engineer, Chartered Engineer,  
Class - I Licensed Surveyor, Reg. No: 800  
Corporation of Chennai & Ambattur Municipality  
No: 11370, Mogappair East,  
CHENNAI-600 050.  
LICENSED SURVEYOR.