
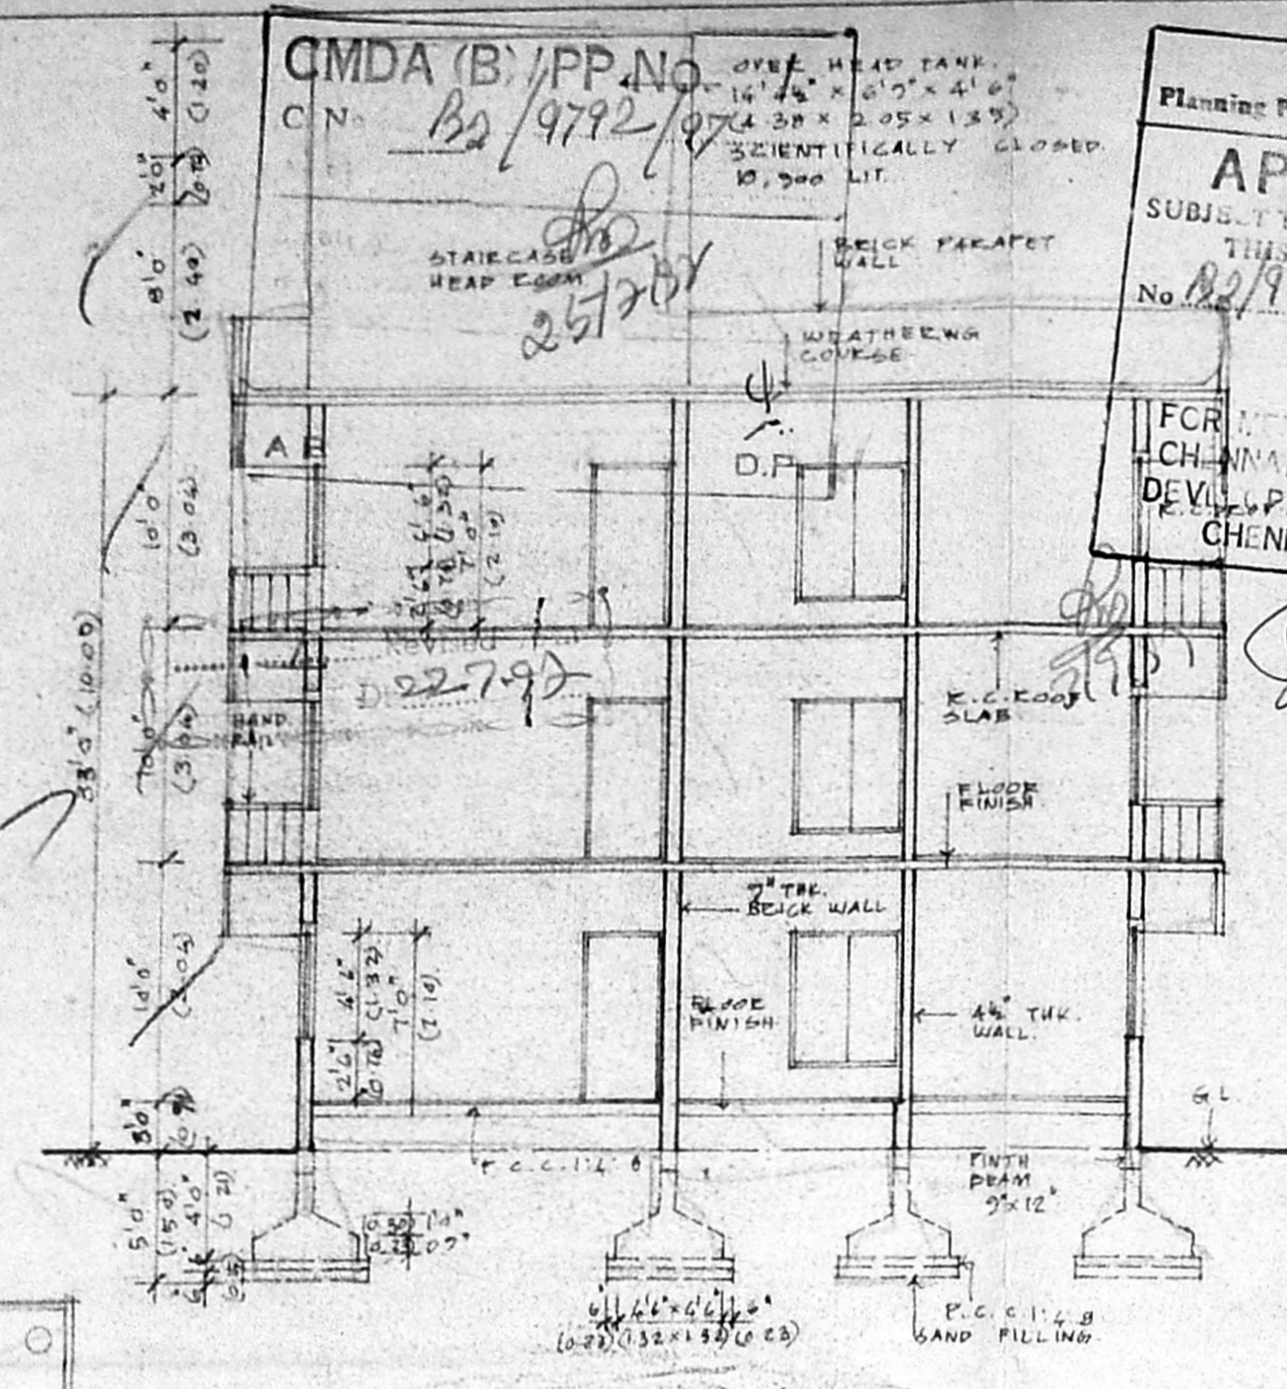




Cher

Permit

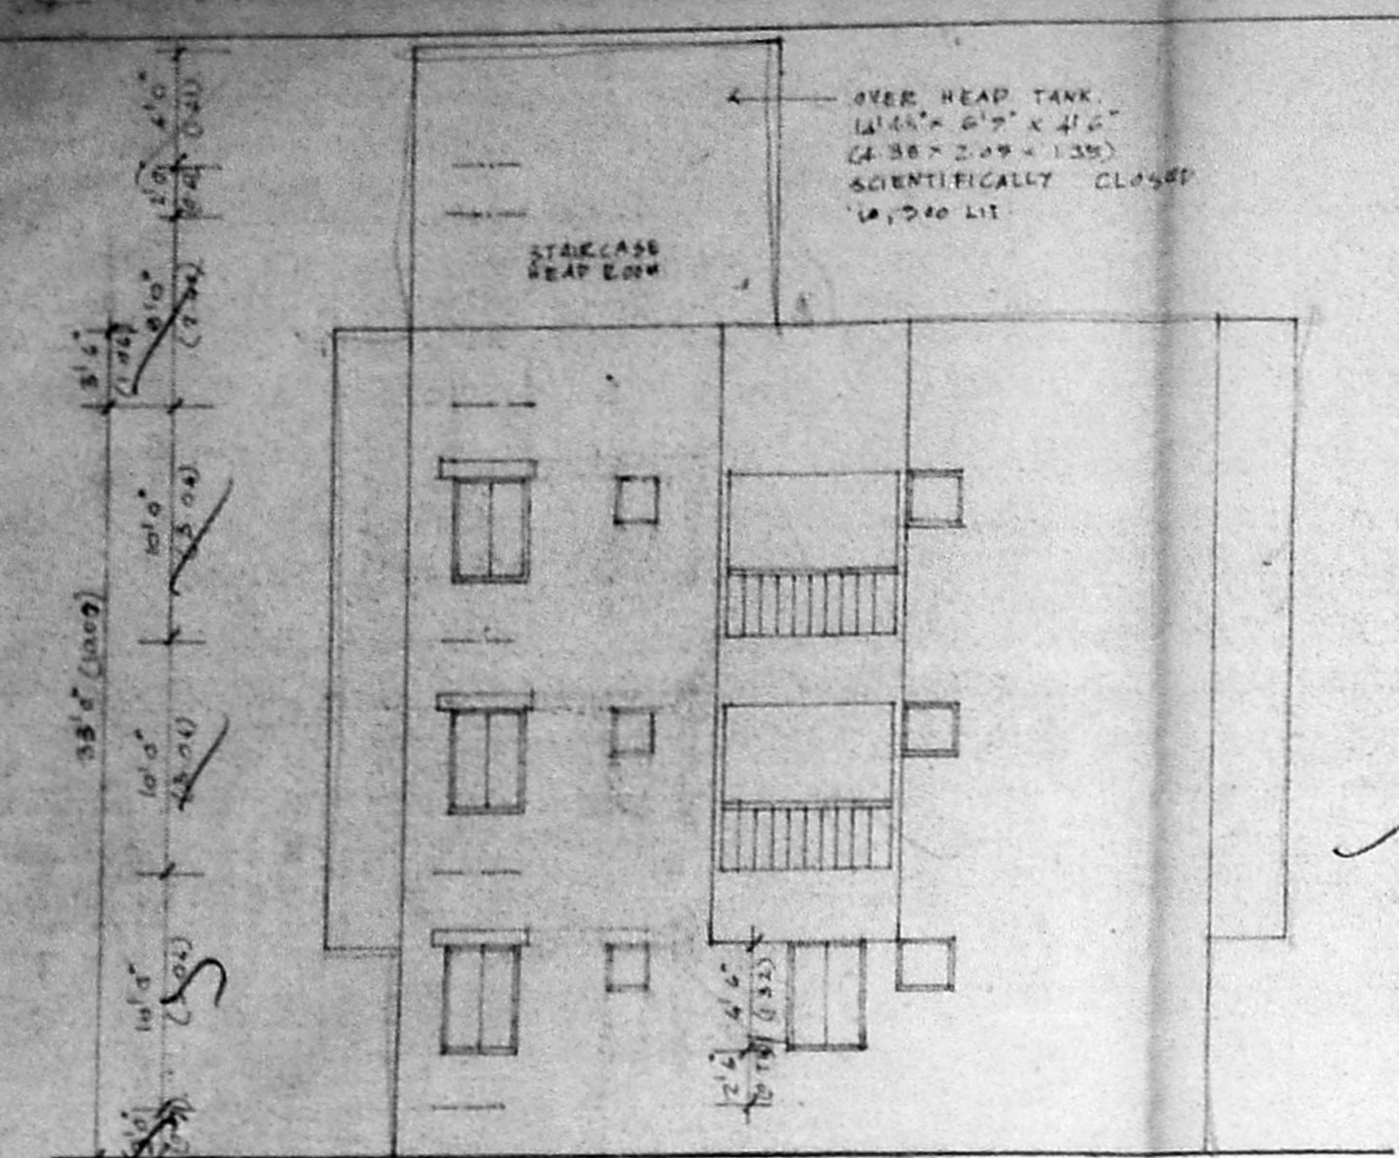

B/ 25528/37/A/B/97






Planning Permit No. E.C. SLAB  
**APPROVED**  
 SUBJECT TO THE BY-LAWS IN  
 THIS ORDER IN FORCE  
 No. B2/9742/97  
 Date 13/11/97  
 FOR MEMBER SECRETARY  
 CHENNAI MUNICIPAL  
 DEVELOPMENT AUTHORITY  
 CHENNAI-600 0081 (a.30)

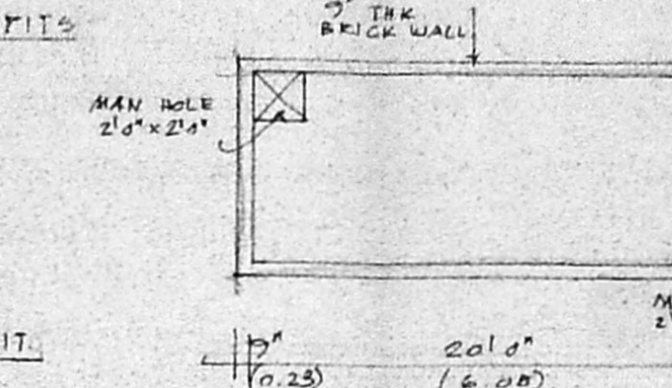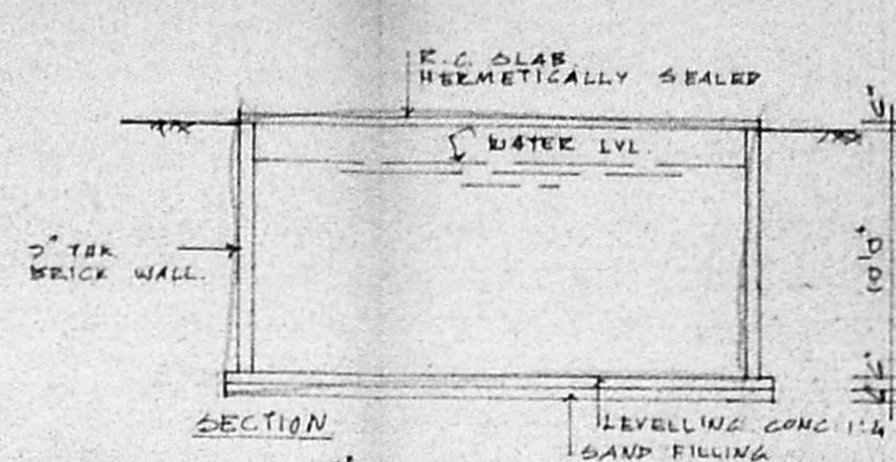

PLAN OF SUMP

AREA STATEMENT

D1	3'0" x 1'0"	T.W. DOOR
D2	2'6" x 1'0"	- DO -
W1	4'6" x 4'6"	T.W. WINDOW
W2	4'6" x 6'6"	- DO -
W3	3'0" x 4'6"	- DO -
V1	2'0" x 2'0"	T.W. VENTILATOR
V2	3'3" x 2'0"	- DO -

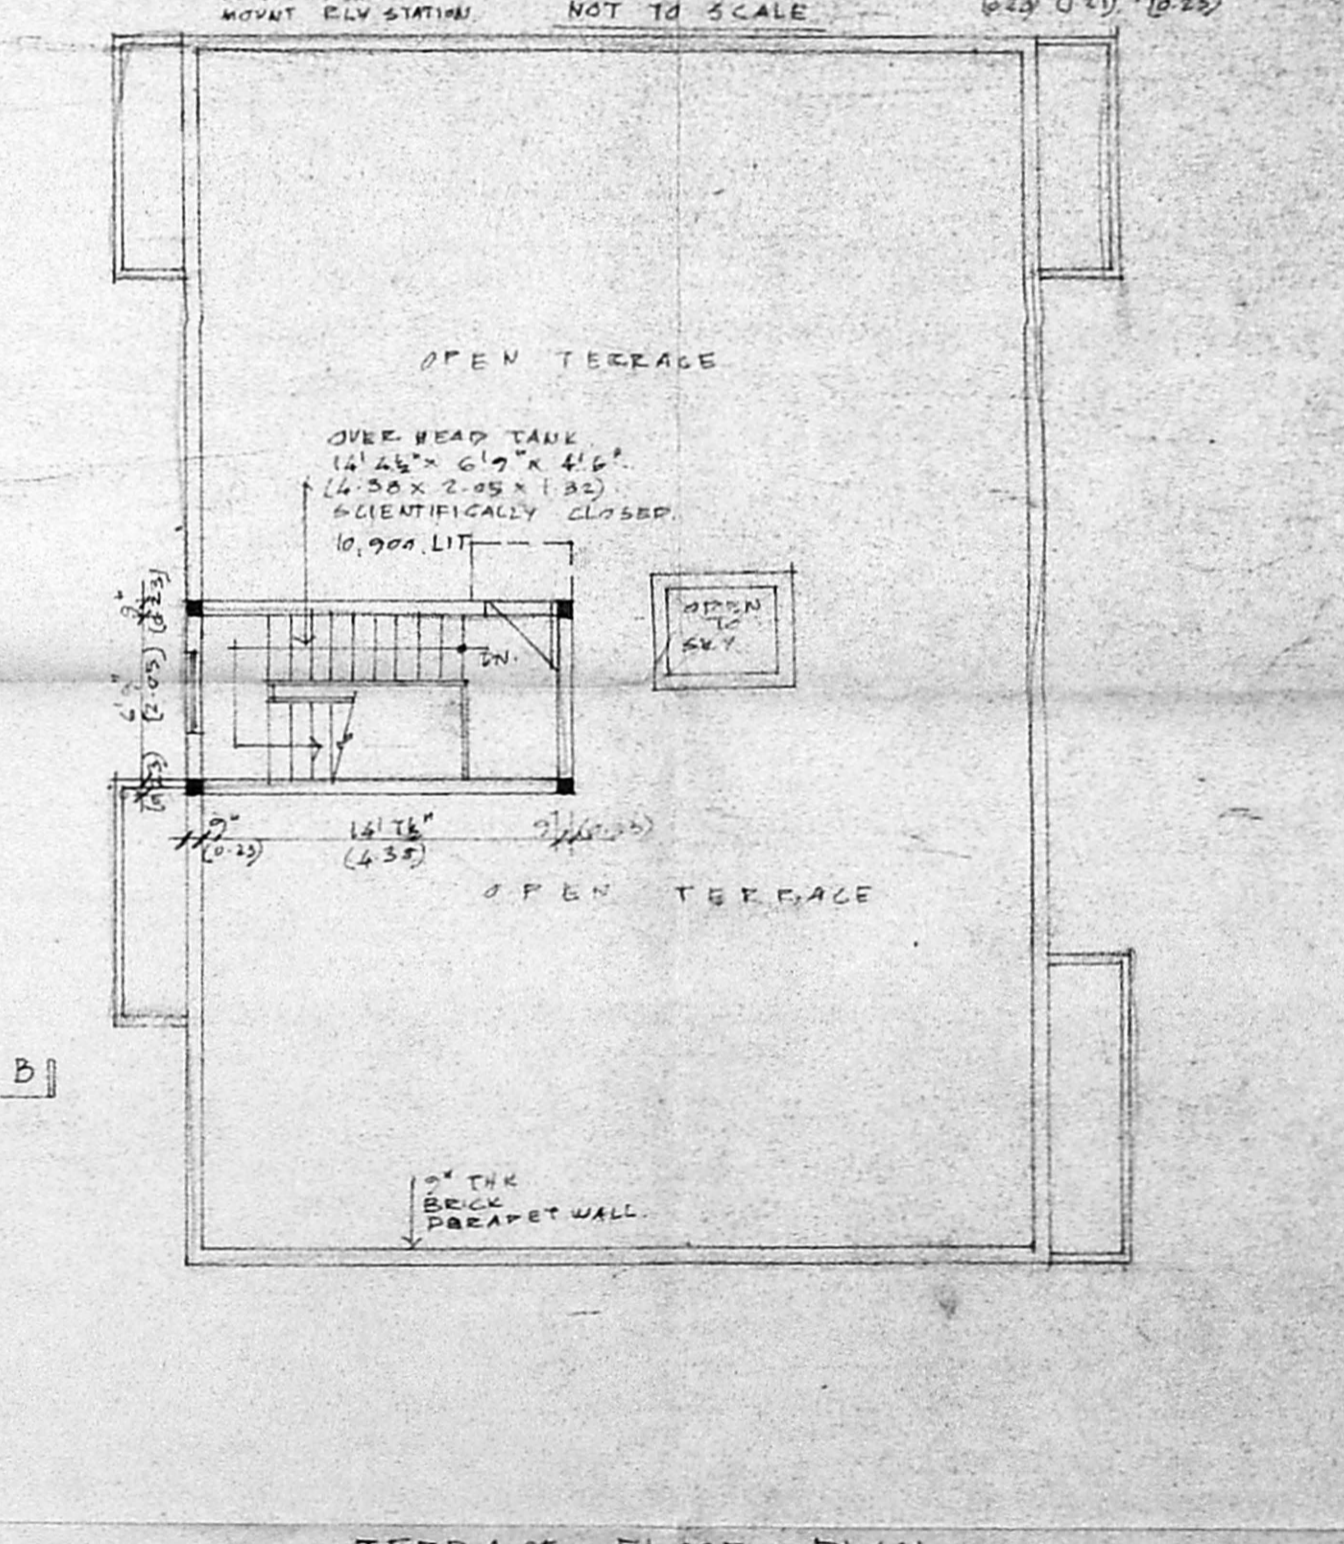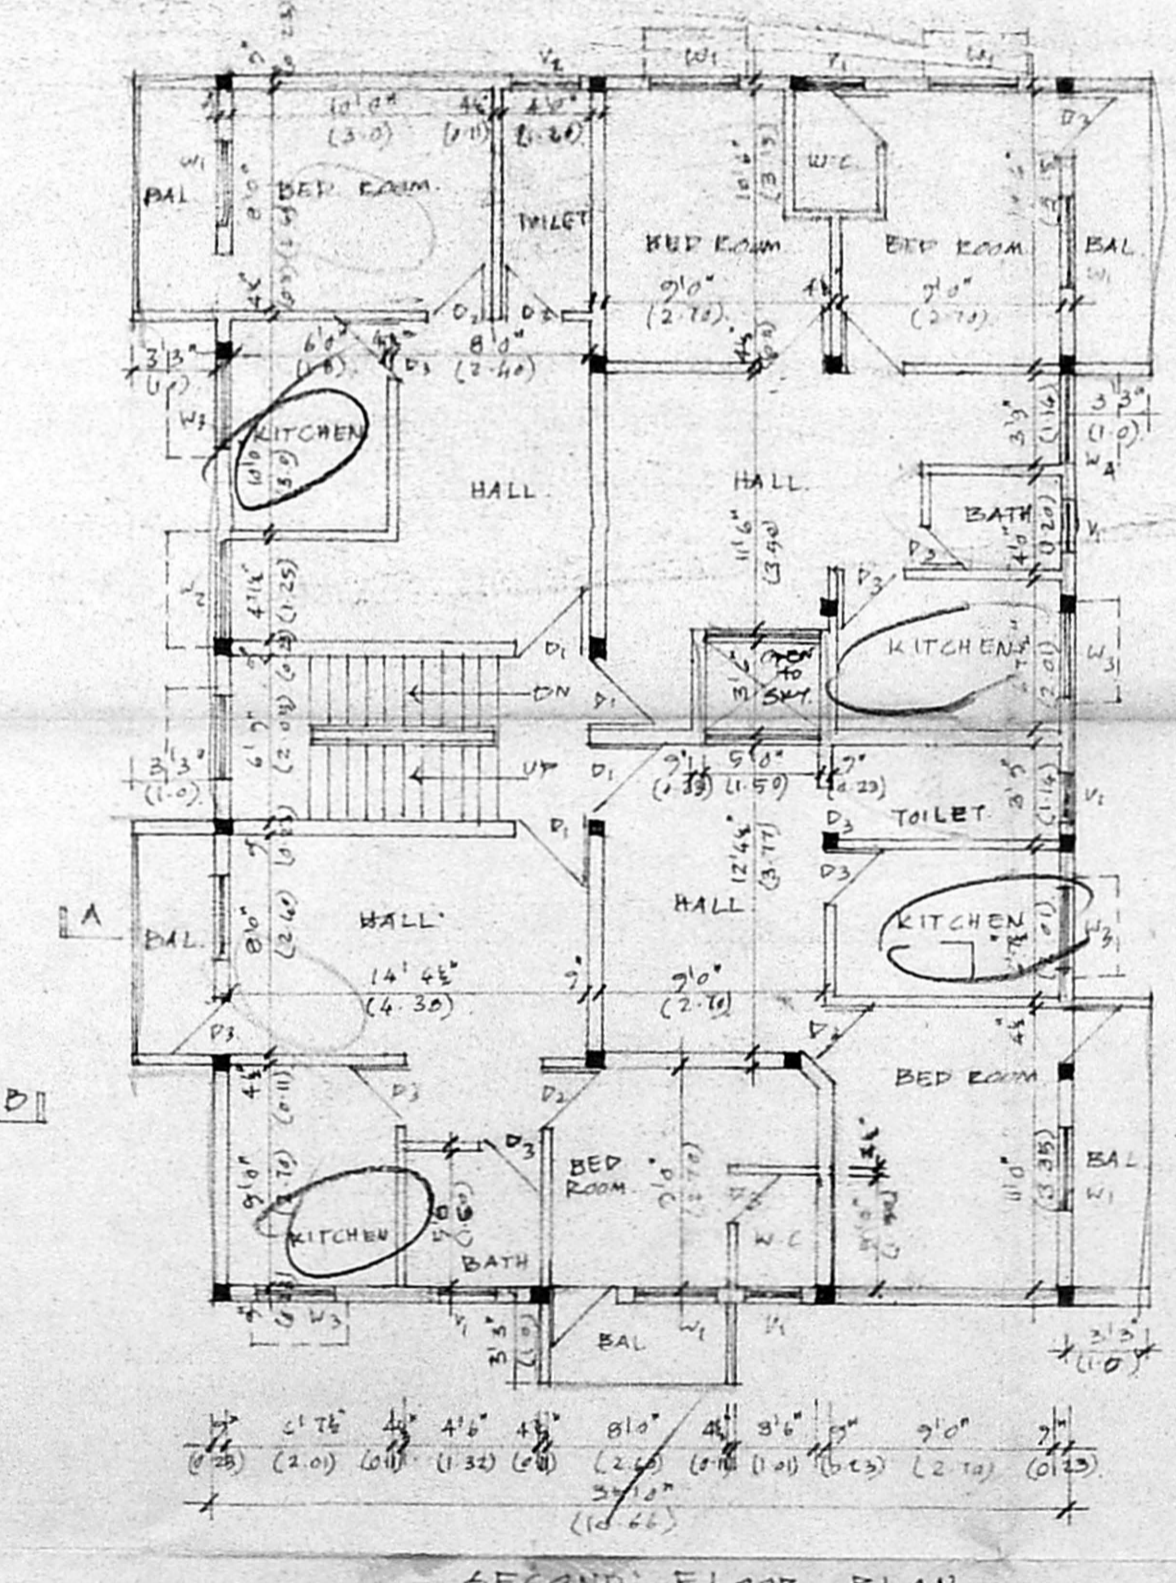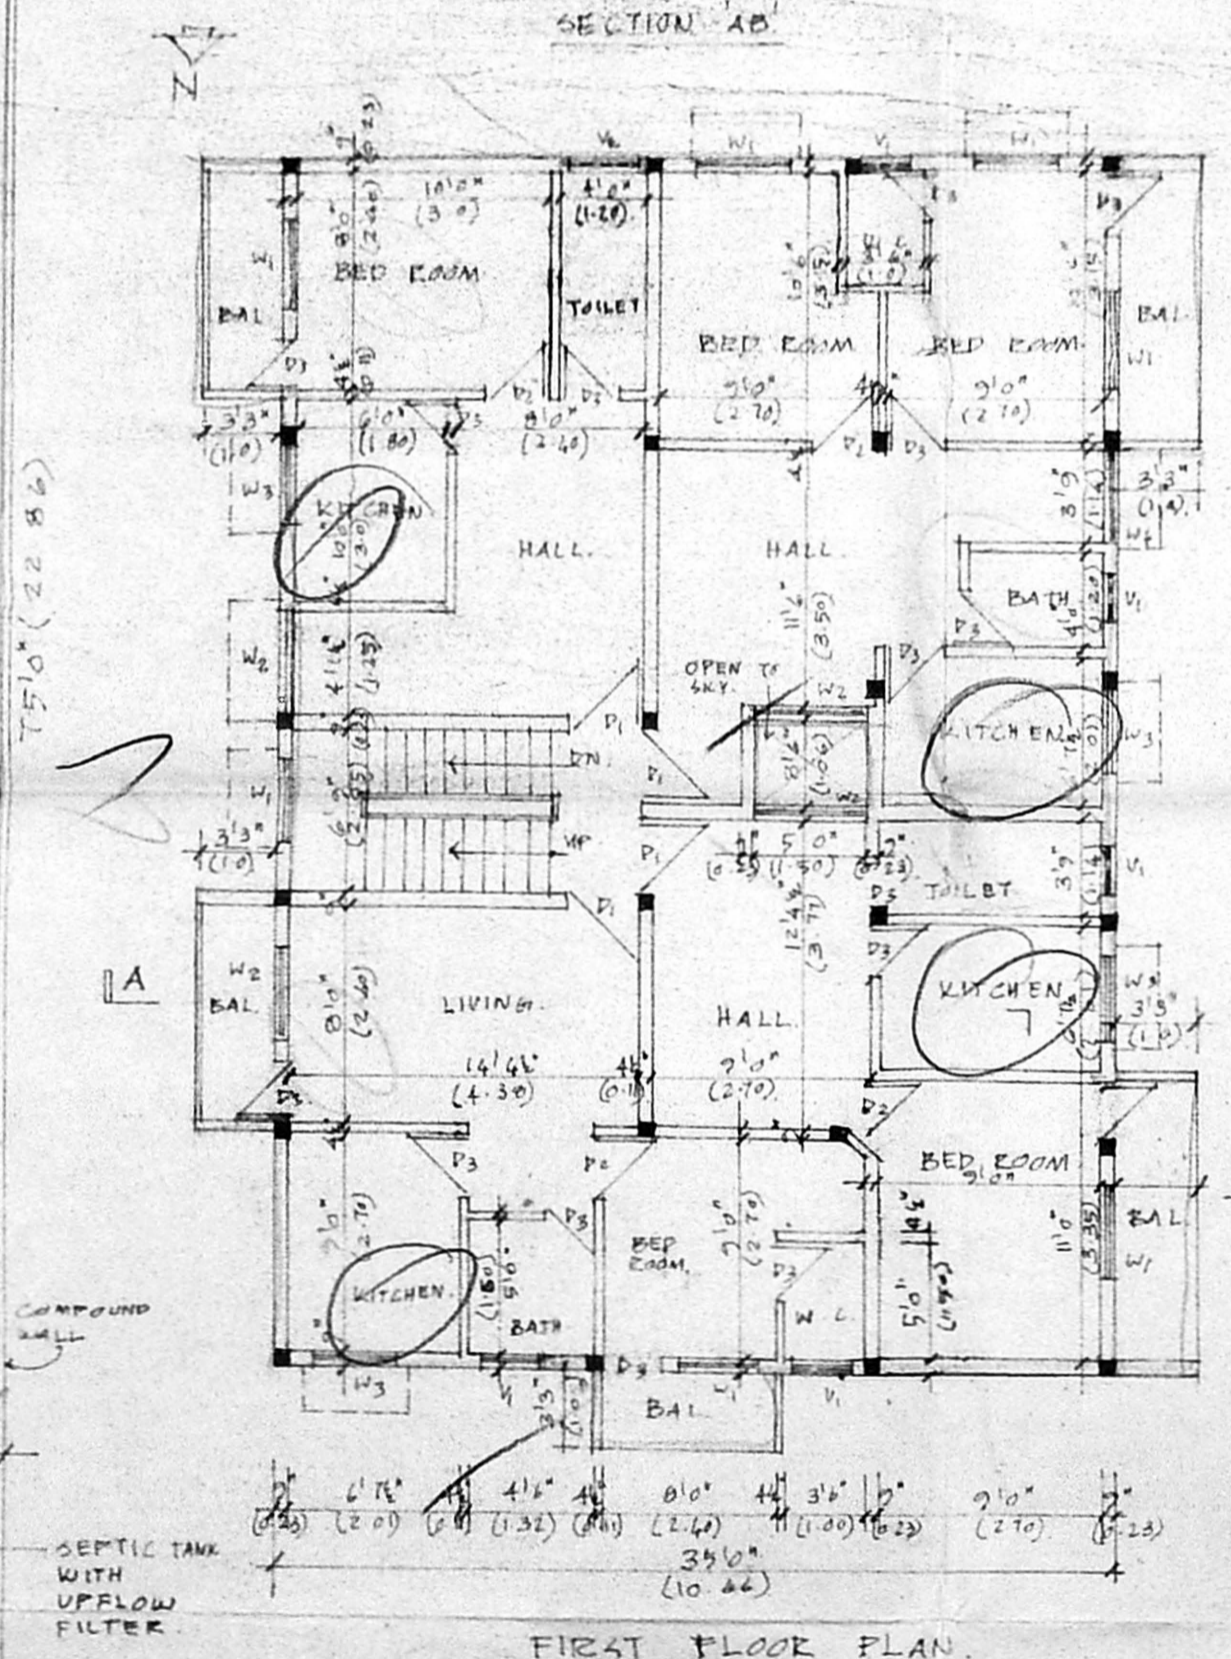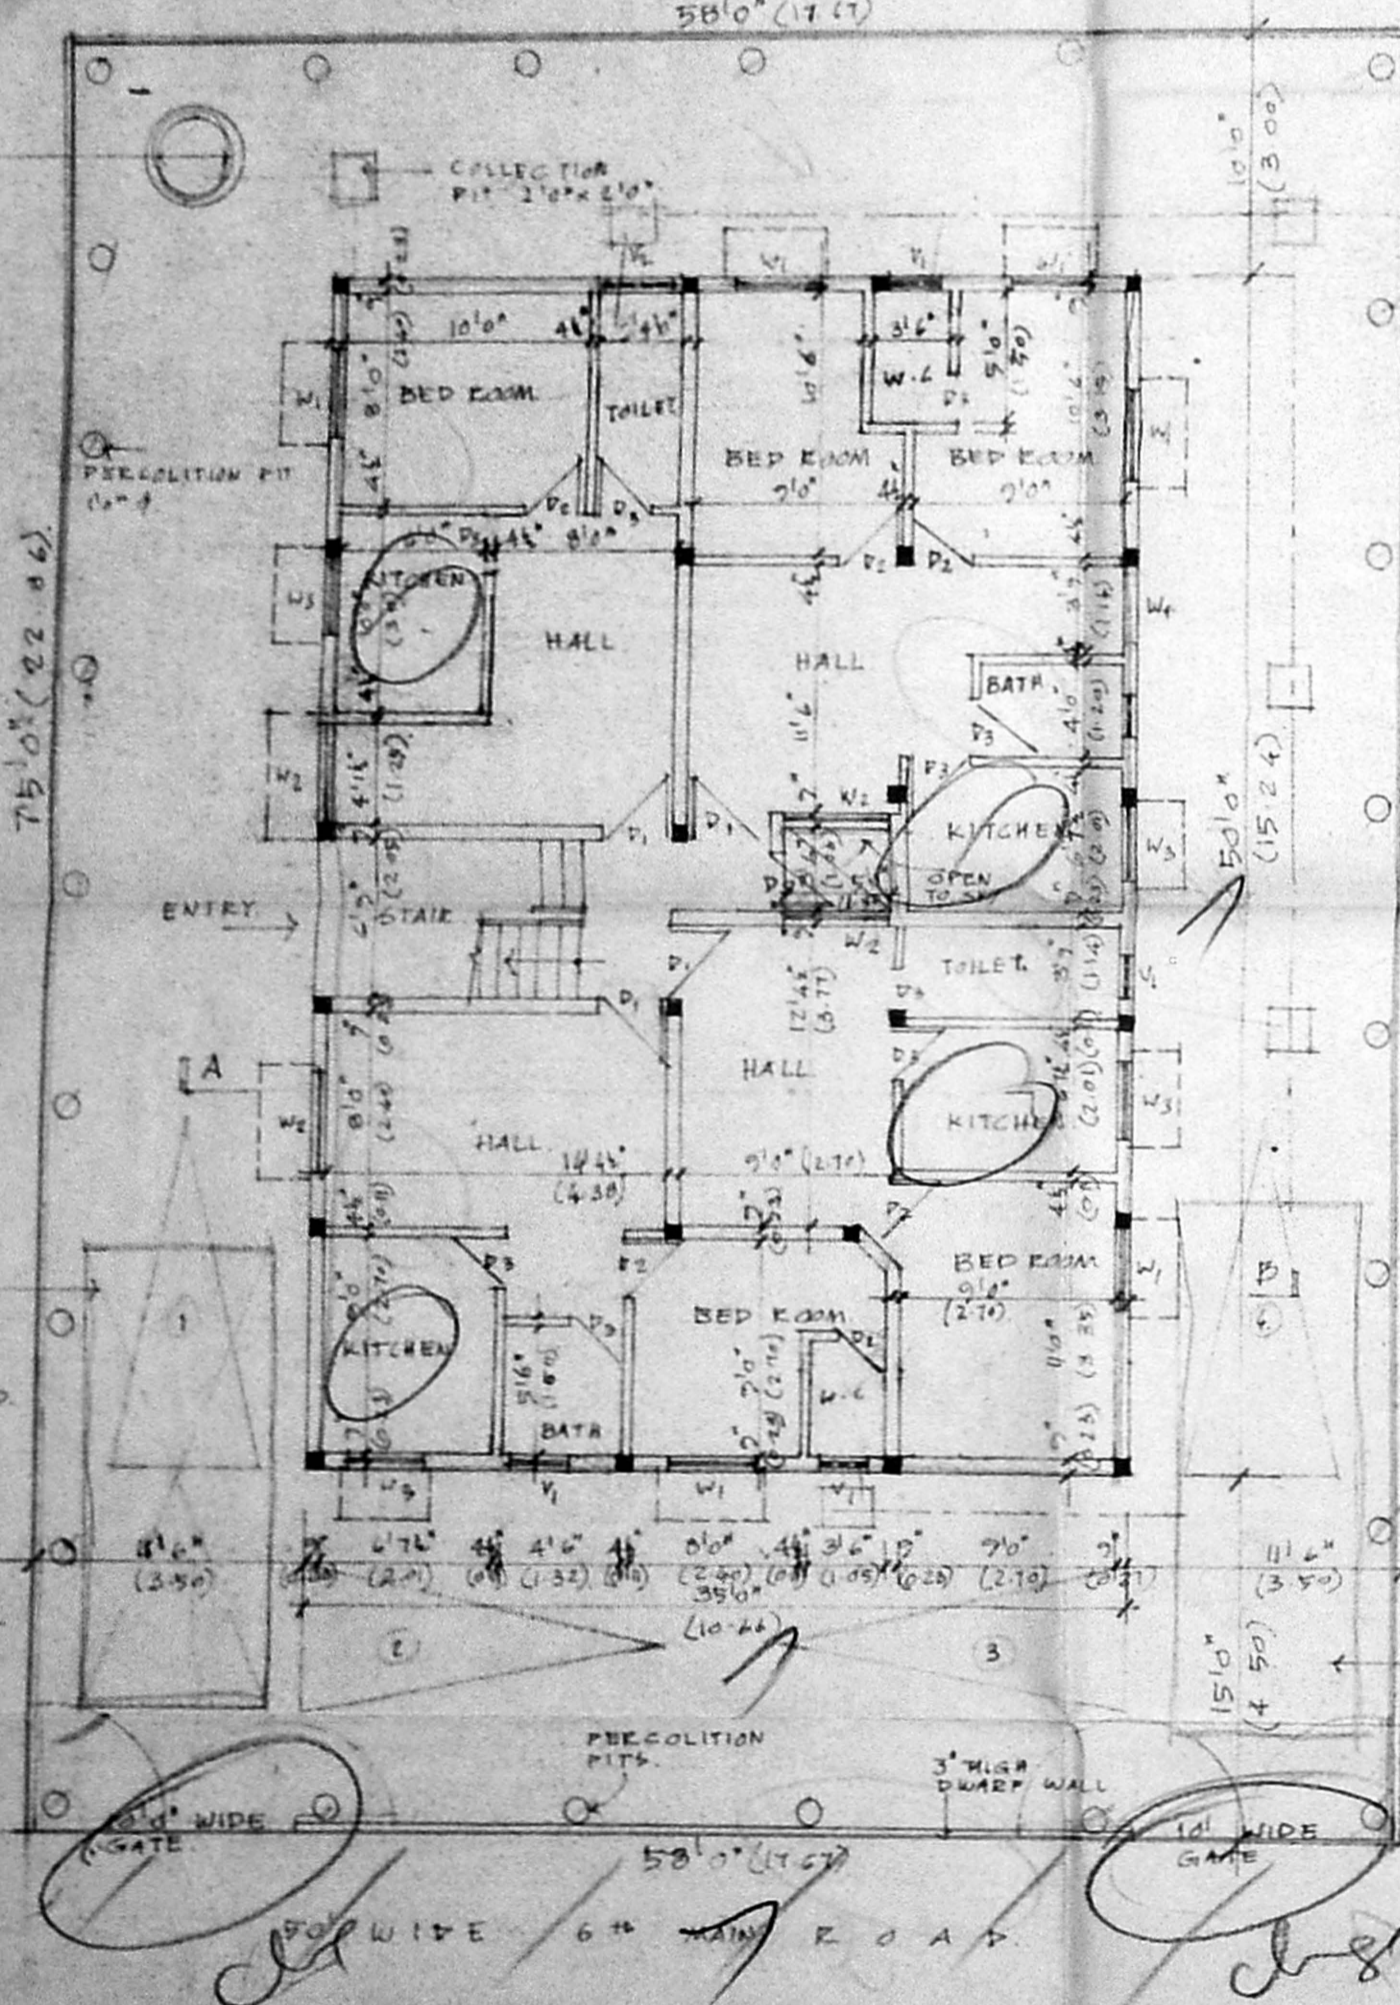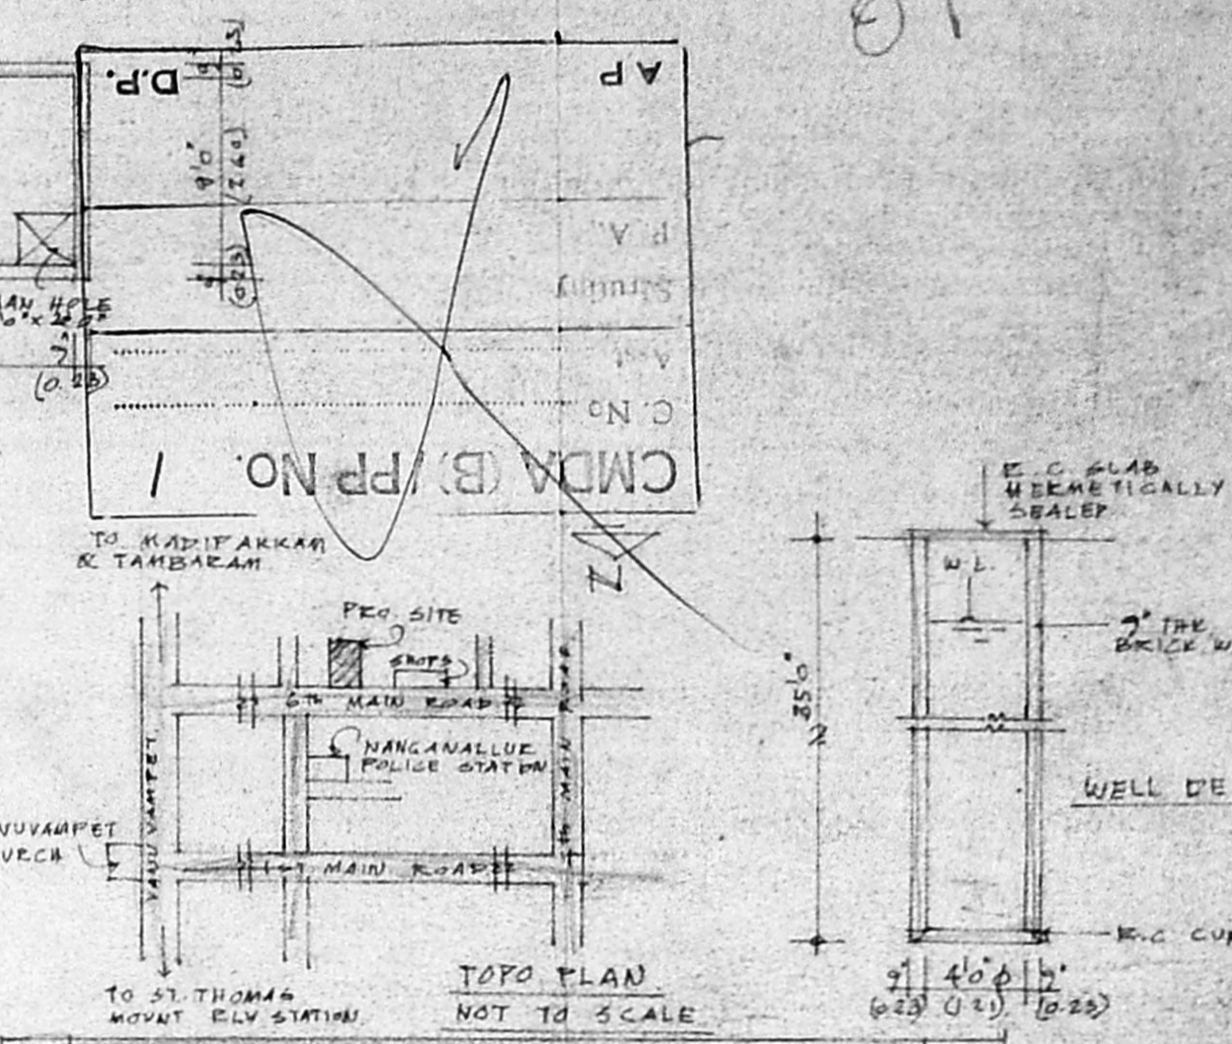

COLOUR INDEX  
 PROPOSAL  
 ROAD  
 BOUNDARY

PROPOSED APARTMENTS AT PLOT NO. D52A  
 6th MAIN ROAD NANGANALLUR. S.No. 97/1A3  
 135, ULLAGARAM VILLAGE, SAIDAPET TALUK  
 CHENGAI M.G.R. DISTRICT.  
 SCALE 1" = 20'0" (1:100). DATE 13-11-97. DRG NO. 58-01

AREA STATEMENT

PLOT AREA	4350 SFT. (404.27 SM)
PLOT COVERAGE (ACHIEVED)	45%
F.S.I (ACHIEVED)	1.257
GROUND FLOOR	1732.50 SFT. (161.01 SM)
FIRST FLOOR	1068.90 SFT. (173.69 SM)
SECOND FLOOR	1068.90 SFT. (173.69 SM)
STAIRCASE HEAD ROOM	133.03 SFT. (12.36 SM)
TOTAL	5470.46 SFT. (508.40 SM)
CAR PARKING	4 Nos.

OWNER  
 V. Sankaran

LICENSED SURVEYOR  
 N. Solan  
 N. SOLAN, DART. 11/A,  
 A. H. H. B. BUILDING, SURVEYOR  
 CLUB, No. 277/96-77  
 39, Thiruvalluvar Salai  
 Madras-600 018.

ARCHITECTS  
 ESHWAR & ASSOCIATES  
 ARCHITECTS & INTERIOR DESIGNERS  
 6, SURENDRA NAKAR 3RD STREET,  
 ADAMBARAM MADRAS-600008



o/c

B/25528/377/97/18/B

Planning Permit No. \_\_\_\_\_

**APPROVED**

VENT PIPE


PLAN IN

CHENNAI-600 008.



DMDA BAPP NO. 1

C. No. A2/9792/97


DEPT. 114

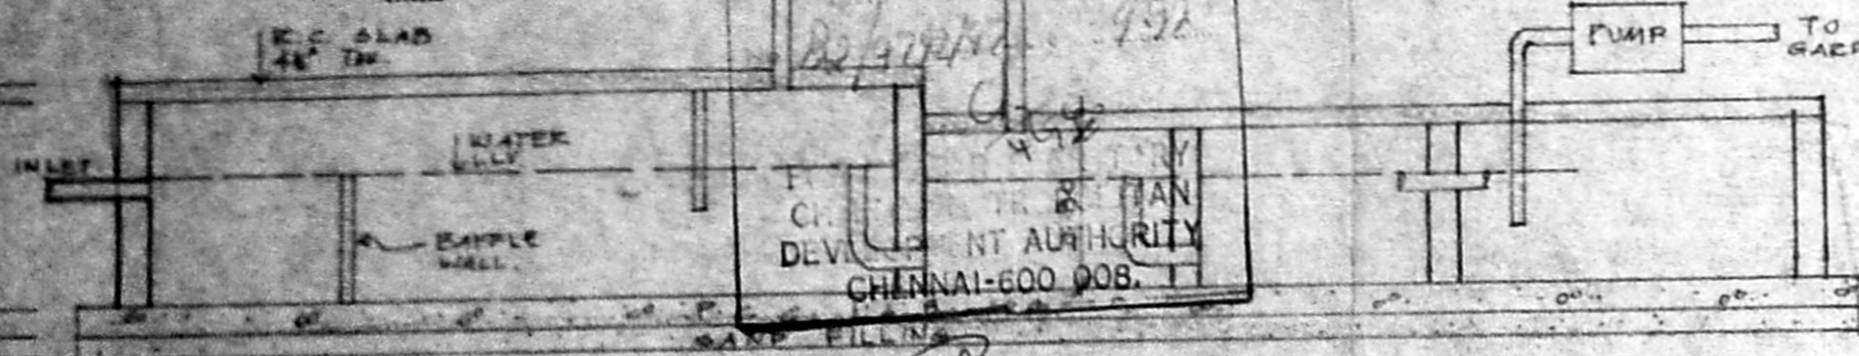

SECTION AA'

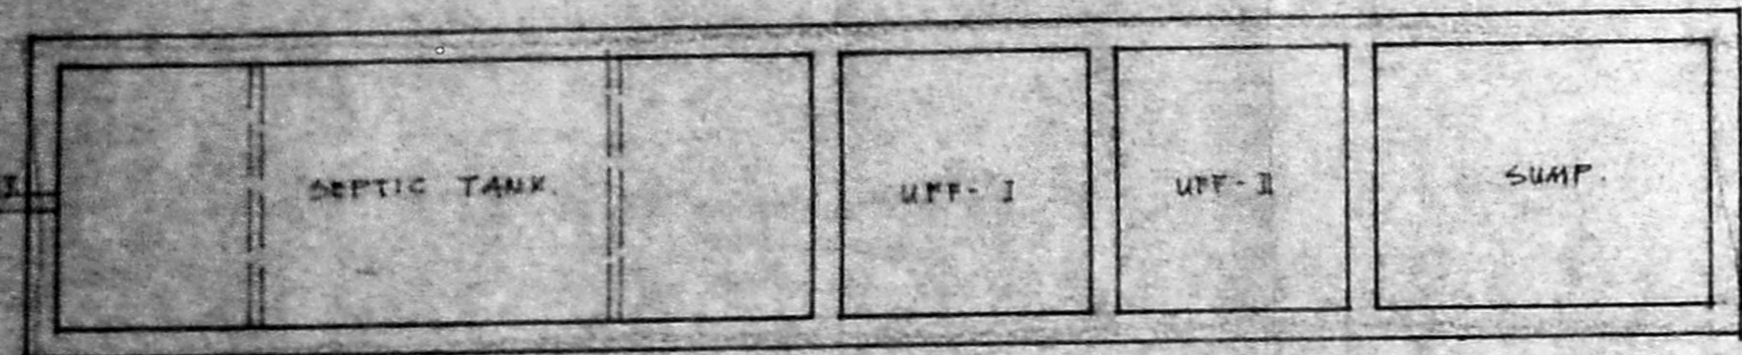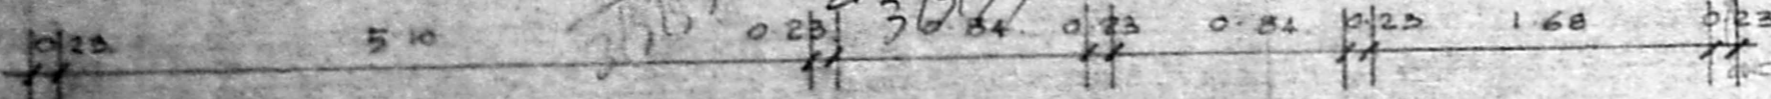

PLAN OF SEPTIC TANK & UPFLOW FILTER.

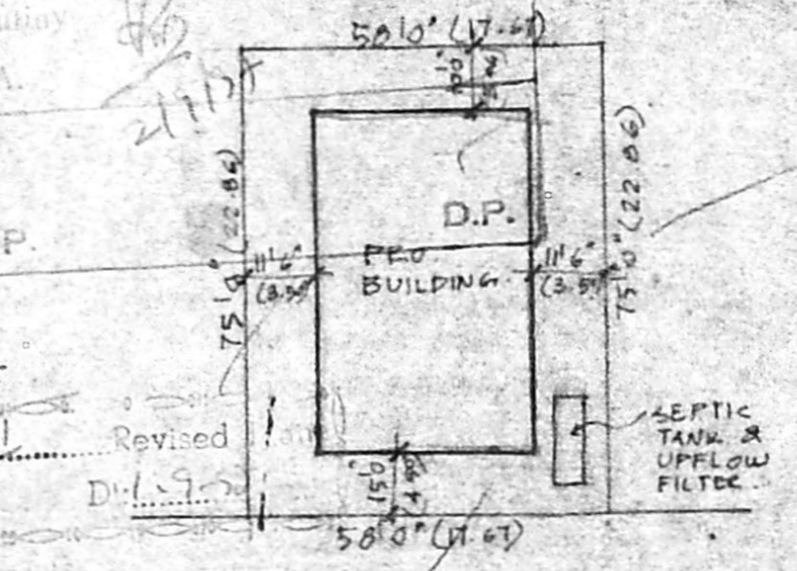


SITE PLAN  
1" = 38'0"

OWNER.

V. Sankaran

LICENSED SURVEYOR

N. Solai  
 N. SOLAI DA  
 ARCHITECT & LICENCED  
 CLASS 1 No. 297/97-98  
 39, Thiruvalluvar Salai  
 Madras-600 018.

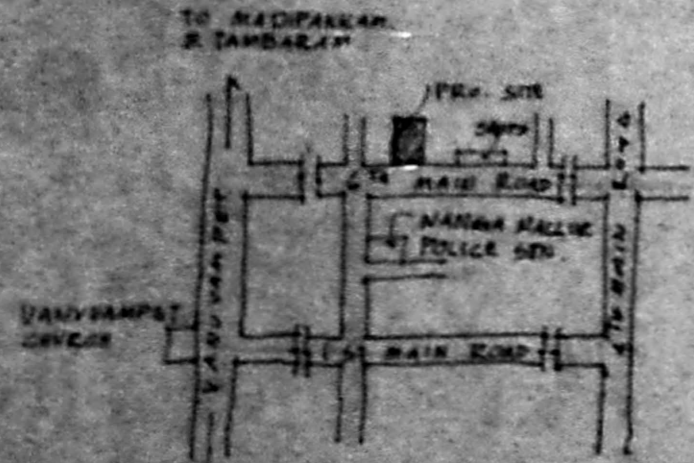

TOPIC PLAN  
NOT TO SCALE

PLAN SHOWING THE PROPOSED SEPTIC TANK WITH UP FLOW FILTER IN PLOT NO. D52A, 6TH MAIN ROAD, NANGANALLUR S. NO. 97/1A3, 135, ULLAGARAM VILLAGE, SAIDAPET, TALUK, CHENGAI M.G.R. DIST.