



FRONT ELEVATION

SECTION ON AA


RAIN WATER HARVESTY DETAIL.

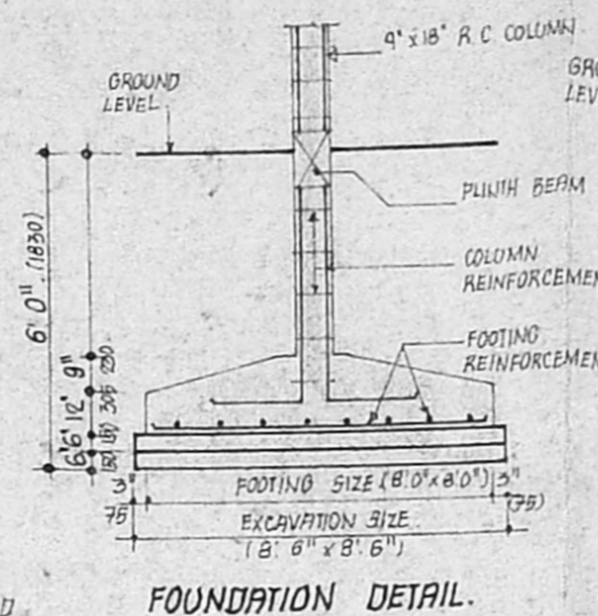


FOUNDATION DETAIL.

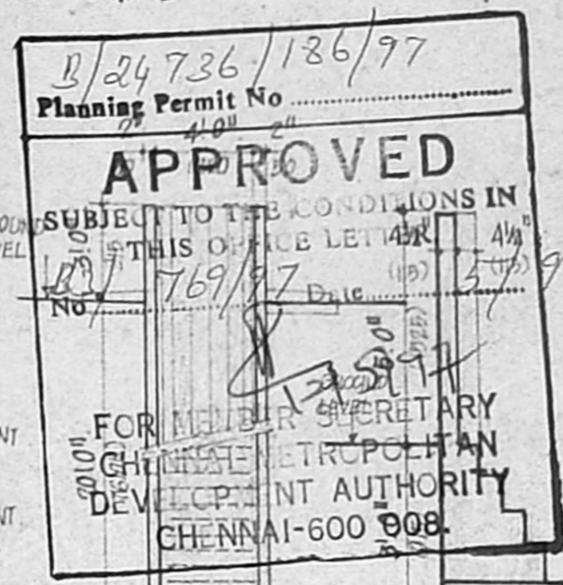

WELL DETAIL & COMPOUND WALL DETAIL.

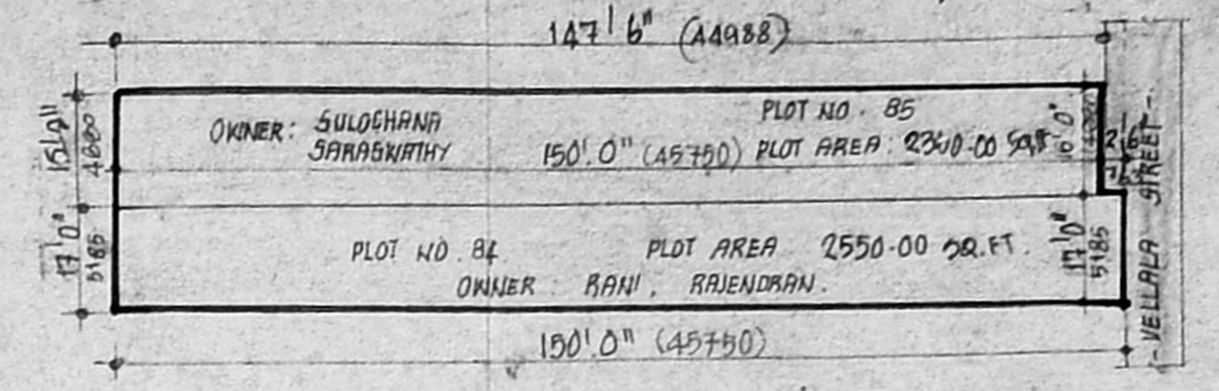

RECONSTITUTION PLOT DETAIL.

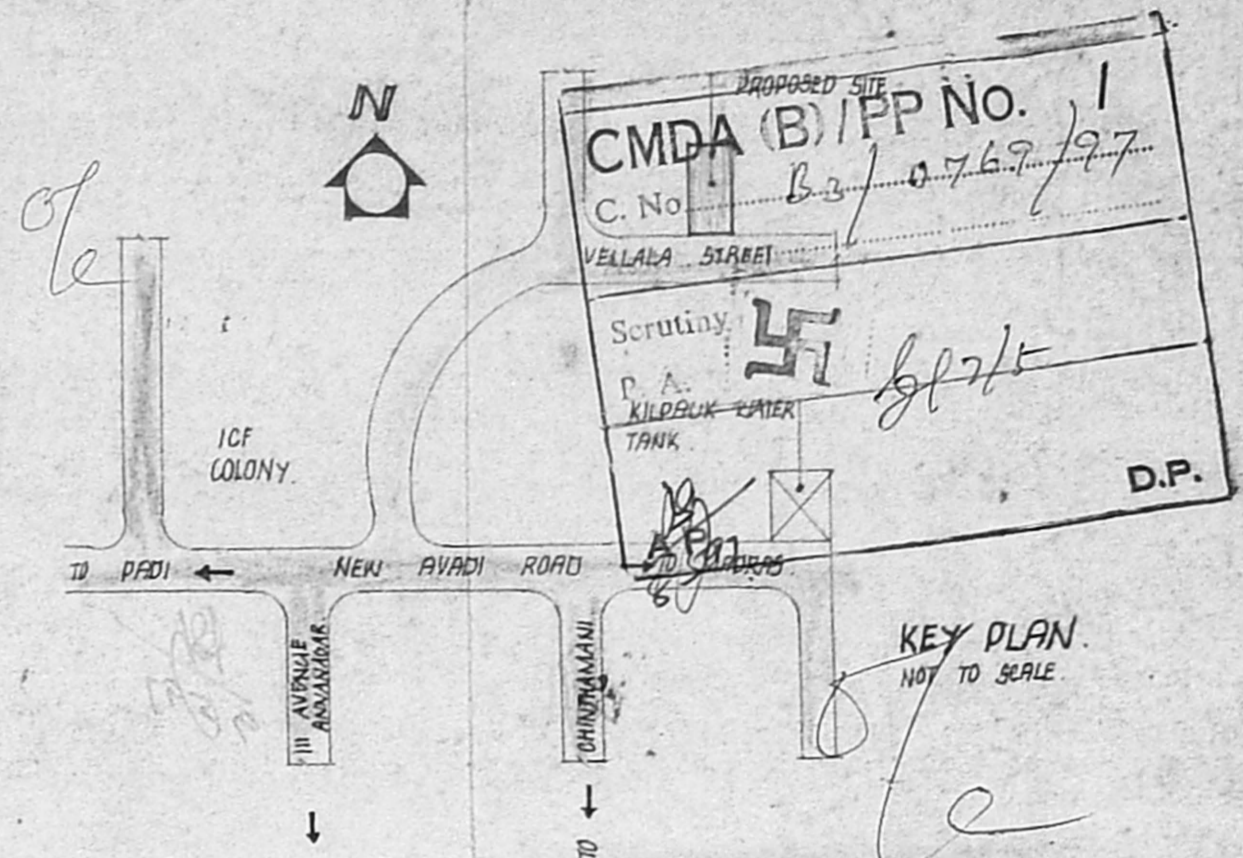

KEY PLAN. NOT TO SCALE.

**PROPOSED RESIDENTIAL FLATS AT**  
 DOOR NO. 84 AND 85, VELLALA STREET,  
 T.S NOS 28 AND 29 OF BLOCK NO. 10,  
 AYANAVARAM MADRAS.

- SPECIFICATIONS**
- R.C COLUMN FOOTINGS IN FOUNDATION
  - COLUMNS ARE CONNECTED BY PLINTH BEAMS
  - MOSAIC FLOORING
  - BRICK WORK IN BASEMENT AND SUPERSTRUCTURE IN CM 1:3
  - WALLS ARE PLASTERED BY CEMENT PLASTER 1:5
  - WALLS ARE PAINTED BY CEMENT PAINT
  - LINTEL OVER OPENINGS
  - JOINERY WORK IN TEAK WOOD
  - ROOF COVERED BY R.C SLAB
  - ALL R.C WORKS IN C.C 1:1:4
  - WEATHERING COURSE LAID OVER R.C SLAB WITH PROPER SLOPE.

**SCHEDULE OF JOINERY**

TYPE	SIZE	DESCRIPTION
D1	3'6" x 7'0"	T.M. INT. DOOR
D2	3'0" x 7'0"	T.M. PANN DOOR
D3	2'6" x 7'0"	T.M. FLUSH DOOR
K1	4'0" x 4'6"	T.M. GLAZED WINDOW
K2	2'0" x 4'8"	T.M. GLAZED WINDOW
V1	3'0" x 2'0"	T.M. GLAZED VENTILATORS

**AREA STATEMENT**


	SQ. FT.	SQ. M.
GROUND FLOOR	1893.0	175.93
FIRST FLOOR	1893.0	175.93
SECOND FLOOR	1893.0	175.93
THIRD FLOOR	1893.0	175.93
TOTAL	7572.0	703.71
SERVICE AREA	224.0	21.74
PLOT AREA	4910.0	456.32
PLOT COVERAGE	38%	F.S.I. 1.494

**COLOUR CODE REFERENCE**

PROPOSED	[Symbol]
ROAD	[Symbol]
PLOT BOUNDARY	[Symbol]


OWNER'S SIGNATURE  
 LTI 0645 Sulochana  
 T. Rajendra  
 S. Thiruvengadam  
 CLASS I, L.S. REG. NO. A-25, ANNA NAGAR EAST, MADRAS-600 002. PH: 6263252, 6264142, 6261400.

LICENCED SURVEYOR

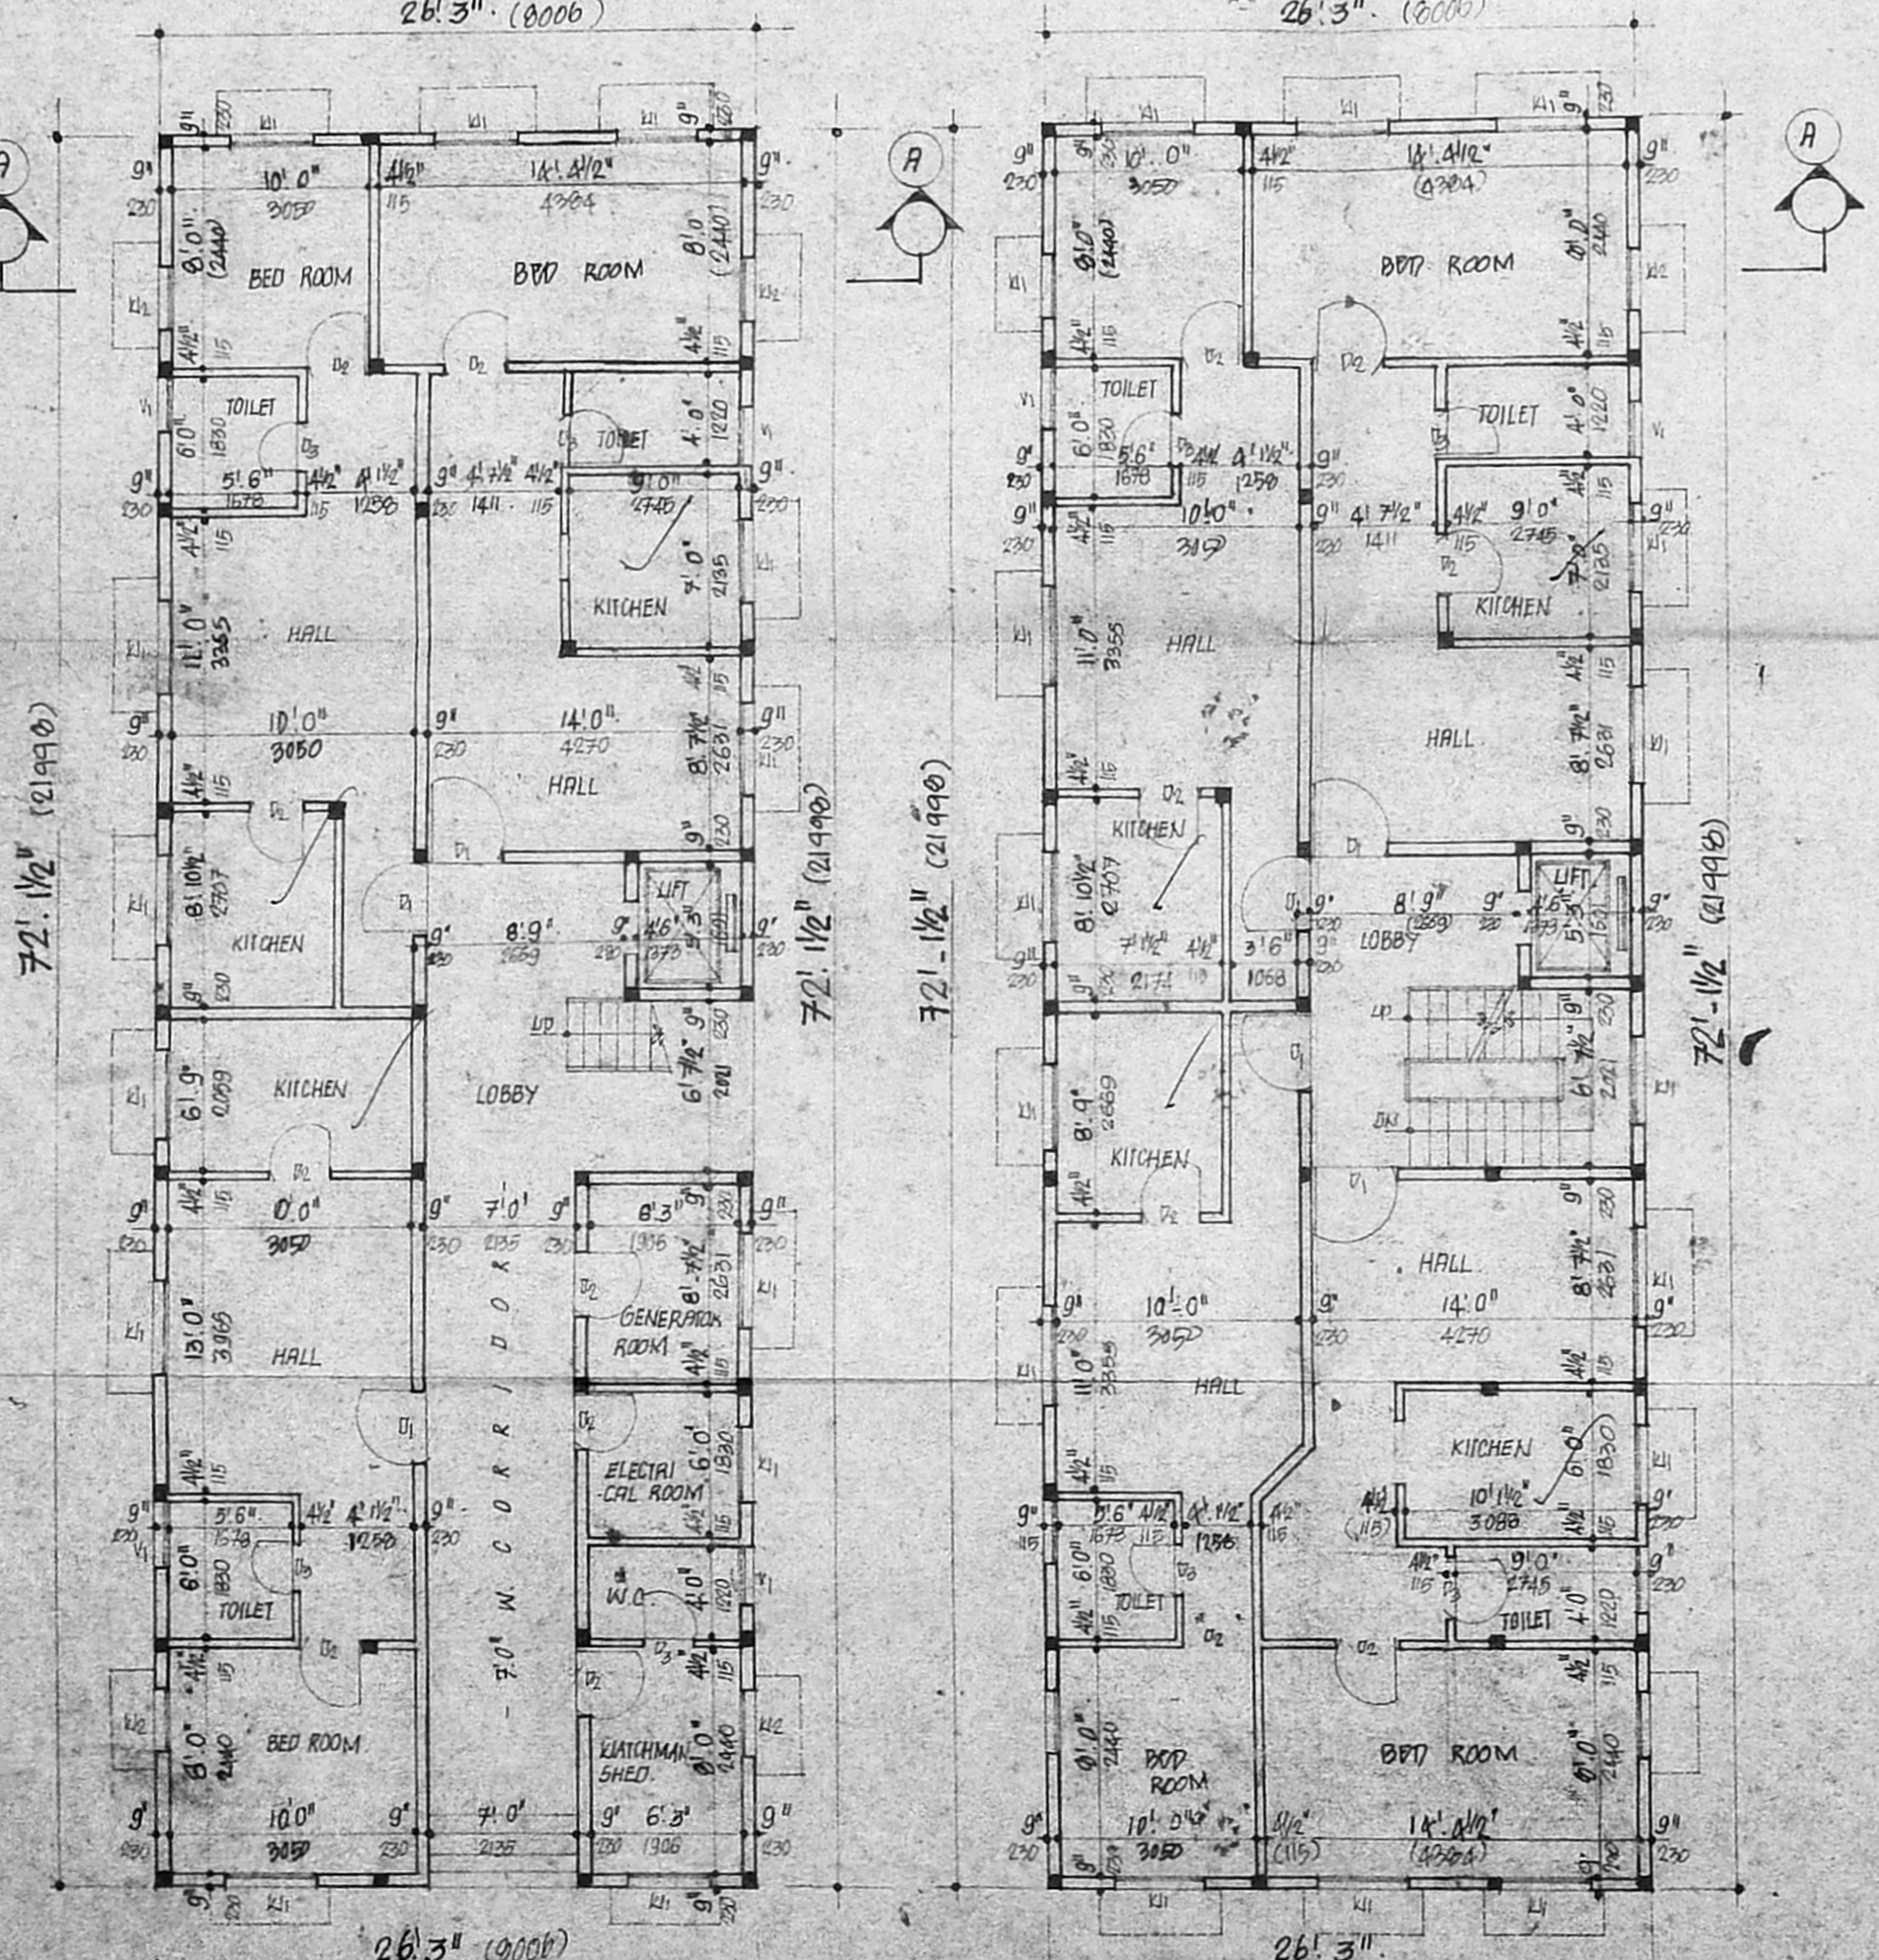


GROUND FLOOR PLAN. SCALE: 1" = 8'0" (1:100)

TYPICAL FLOOR PLAN (FIRST SECOND AND THIRD)

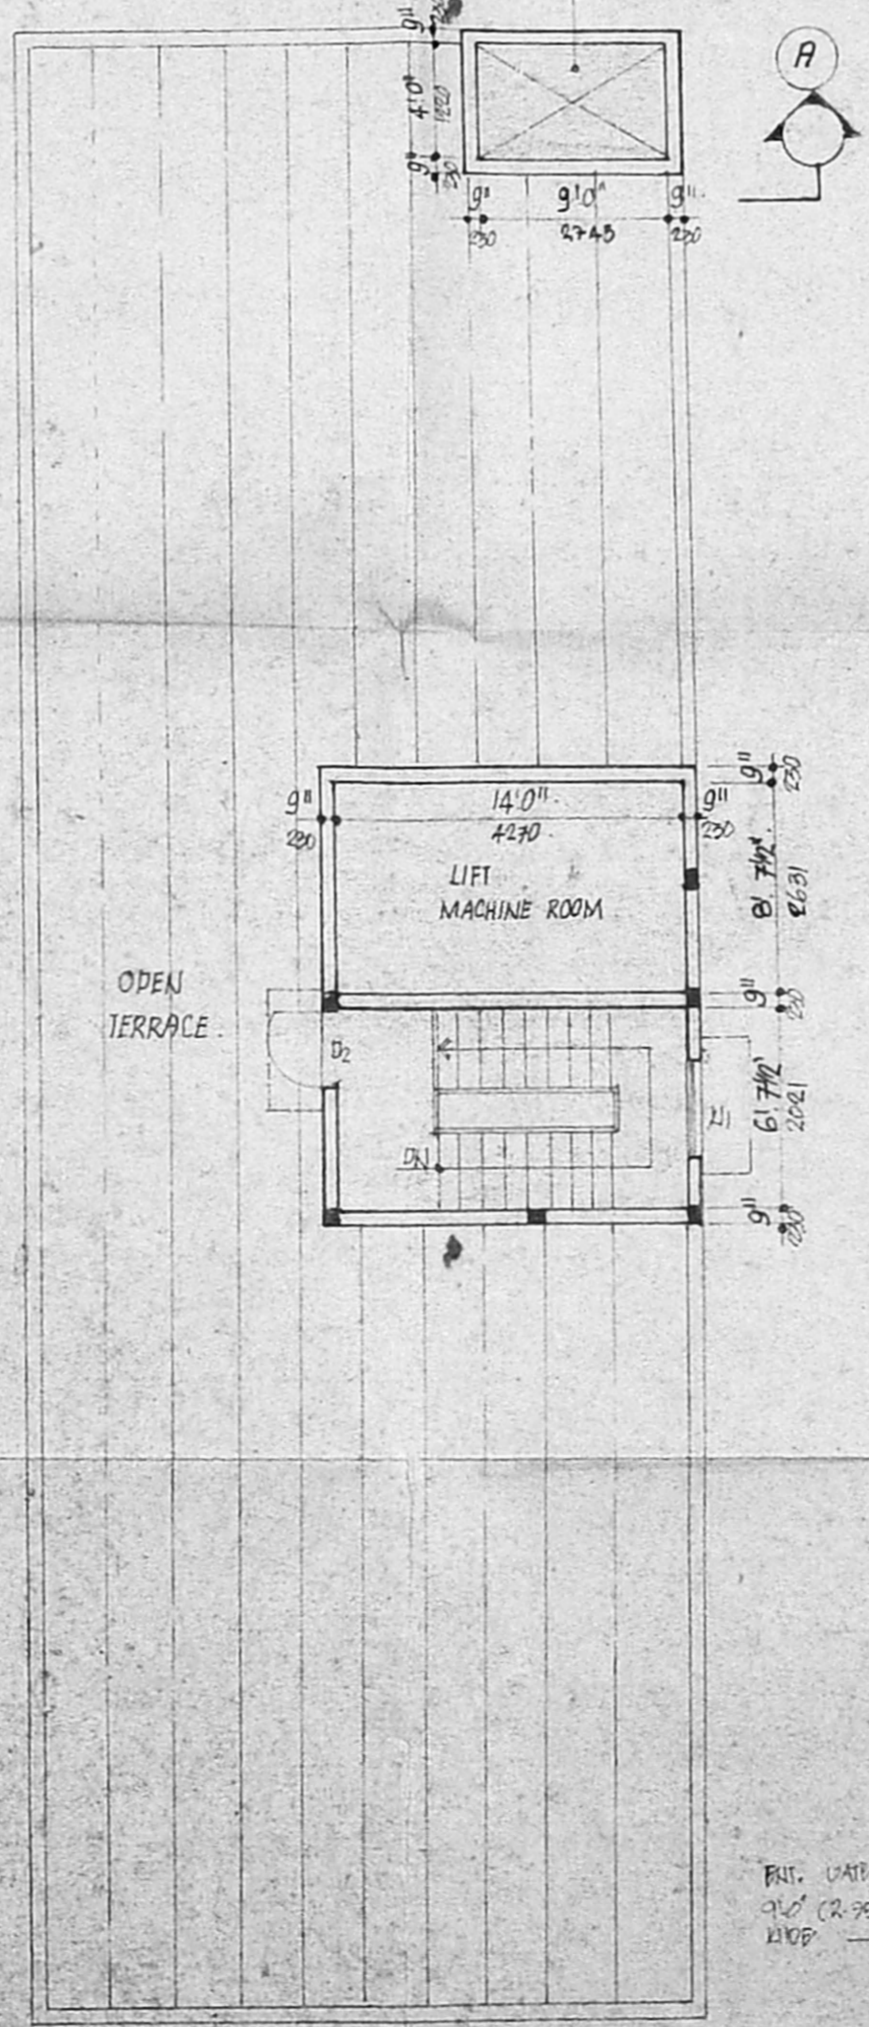

TERRACE FLOOR PLAN.

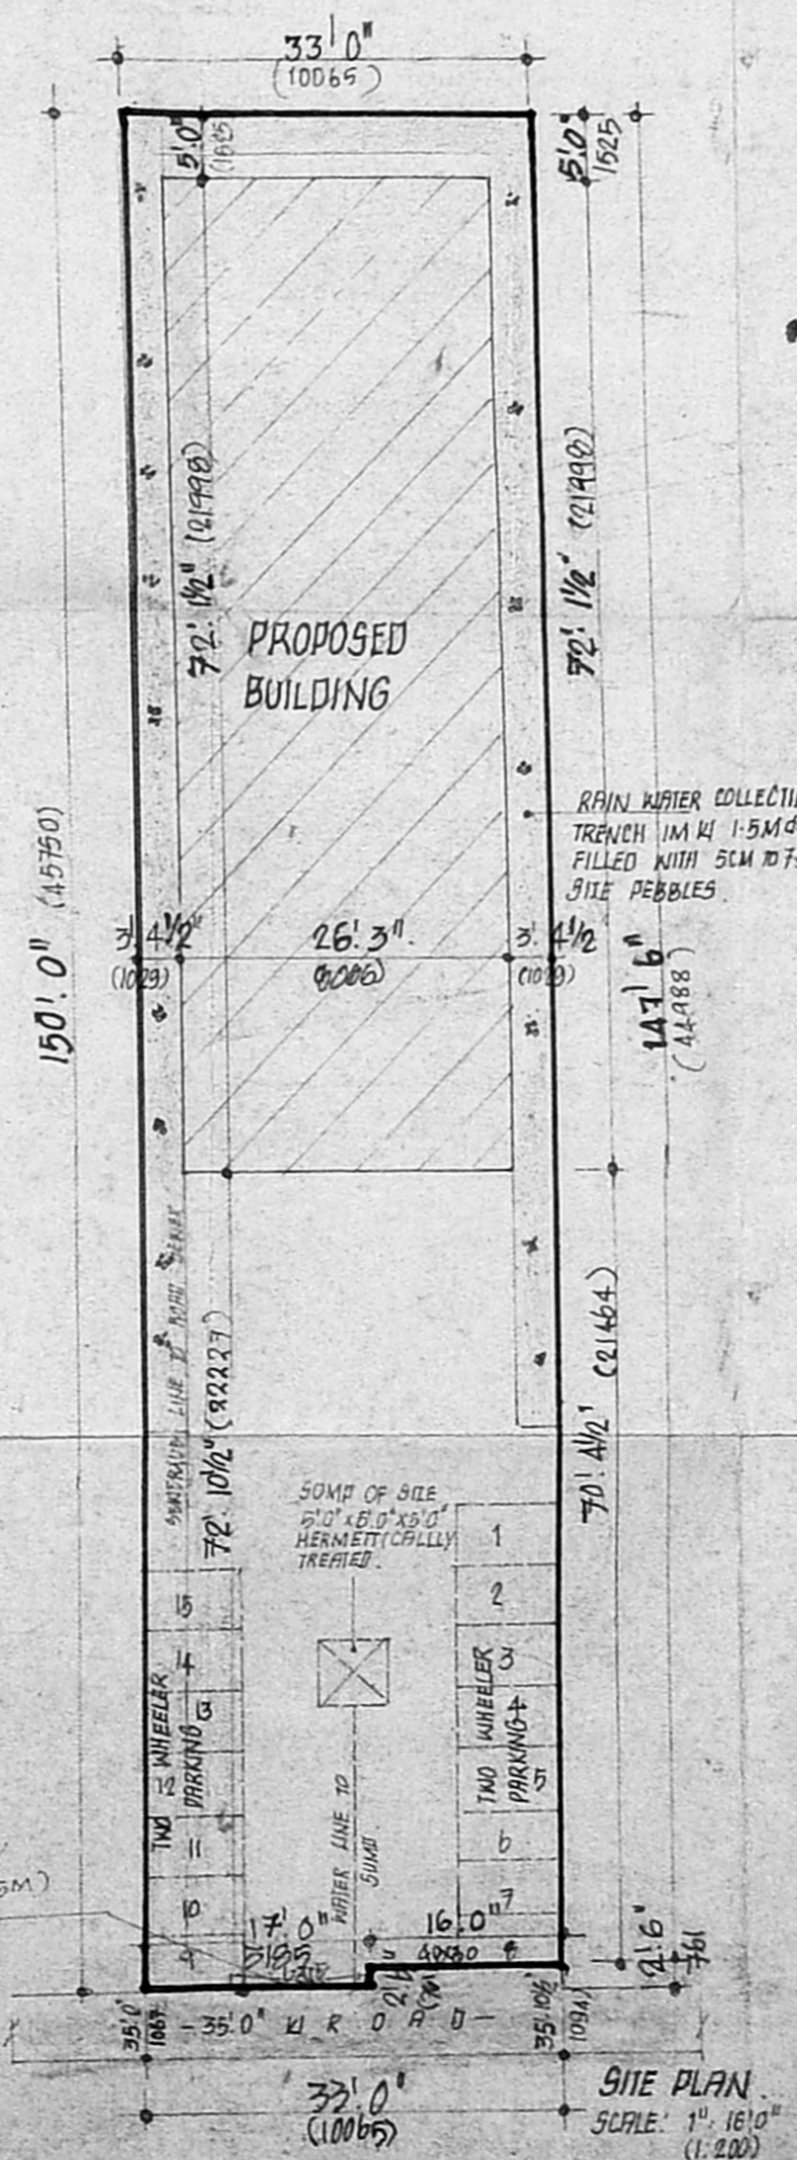

SITE PLAN. SCALE: 1" = 16'0" (1:200)