



PLAN SHOWING THE PROPOSED CONSTRUCTION OF APARTMENT IN PLOT NO-506, BLOCK NO-12 (part), T S NO-37 (part), IN AYANAVARAM VILLAGE, ANNA NAGAR EAST, MADRAS CORPORATION. DOOR NO, L11 26th STREET.


12-3-92

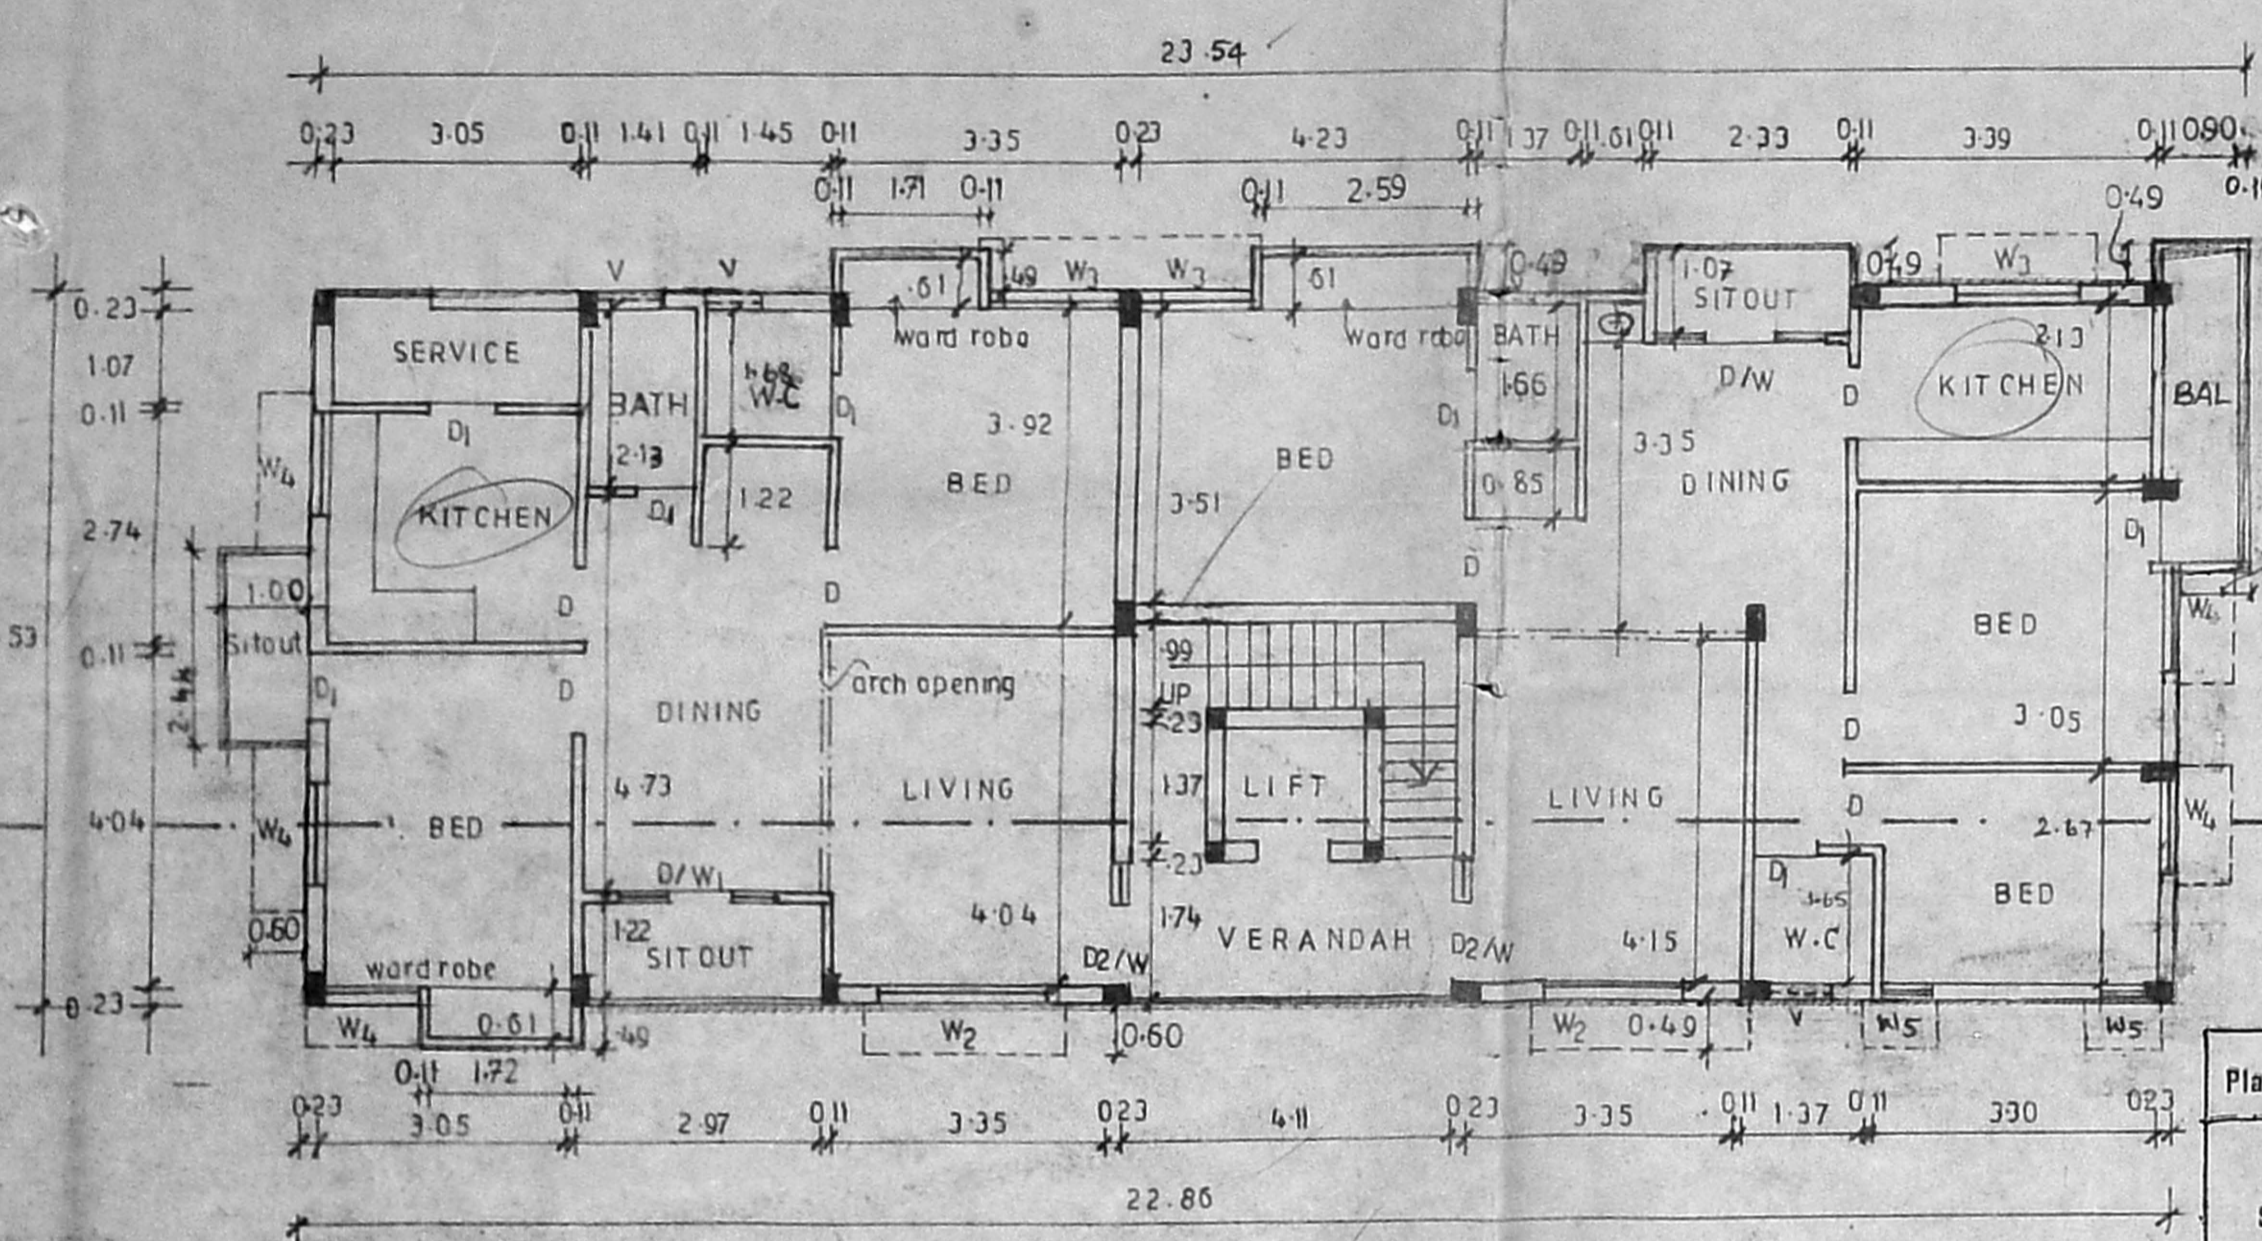


FIRST FLOOR PLAN

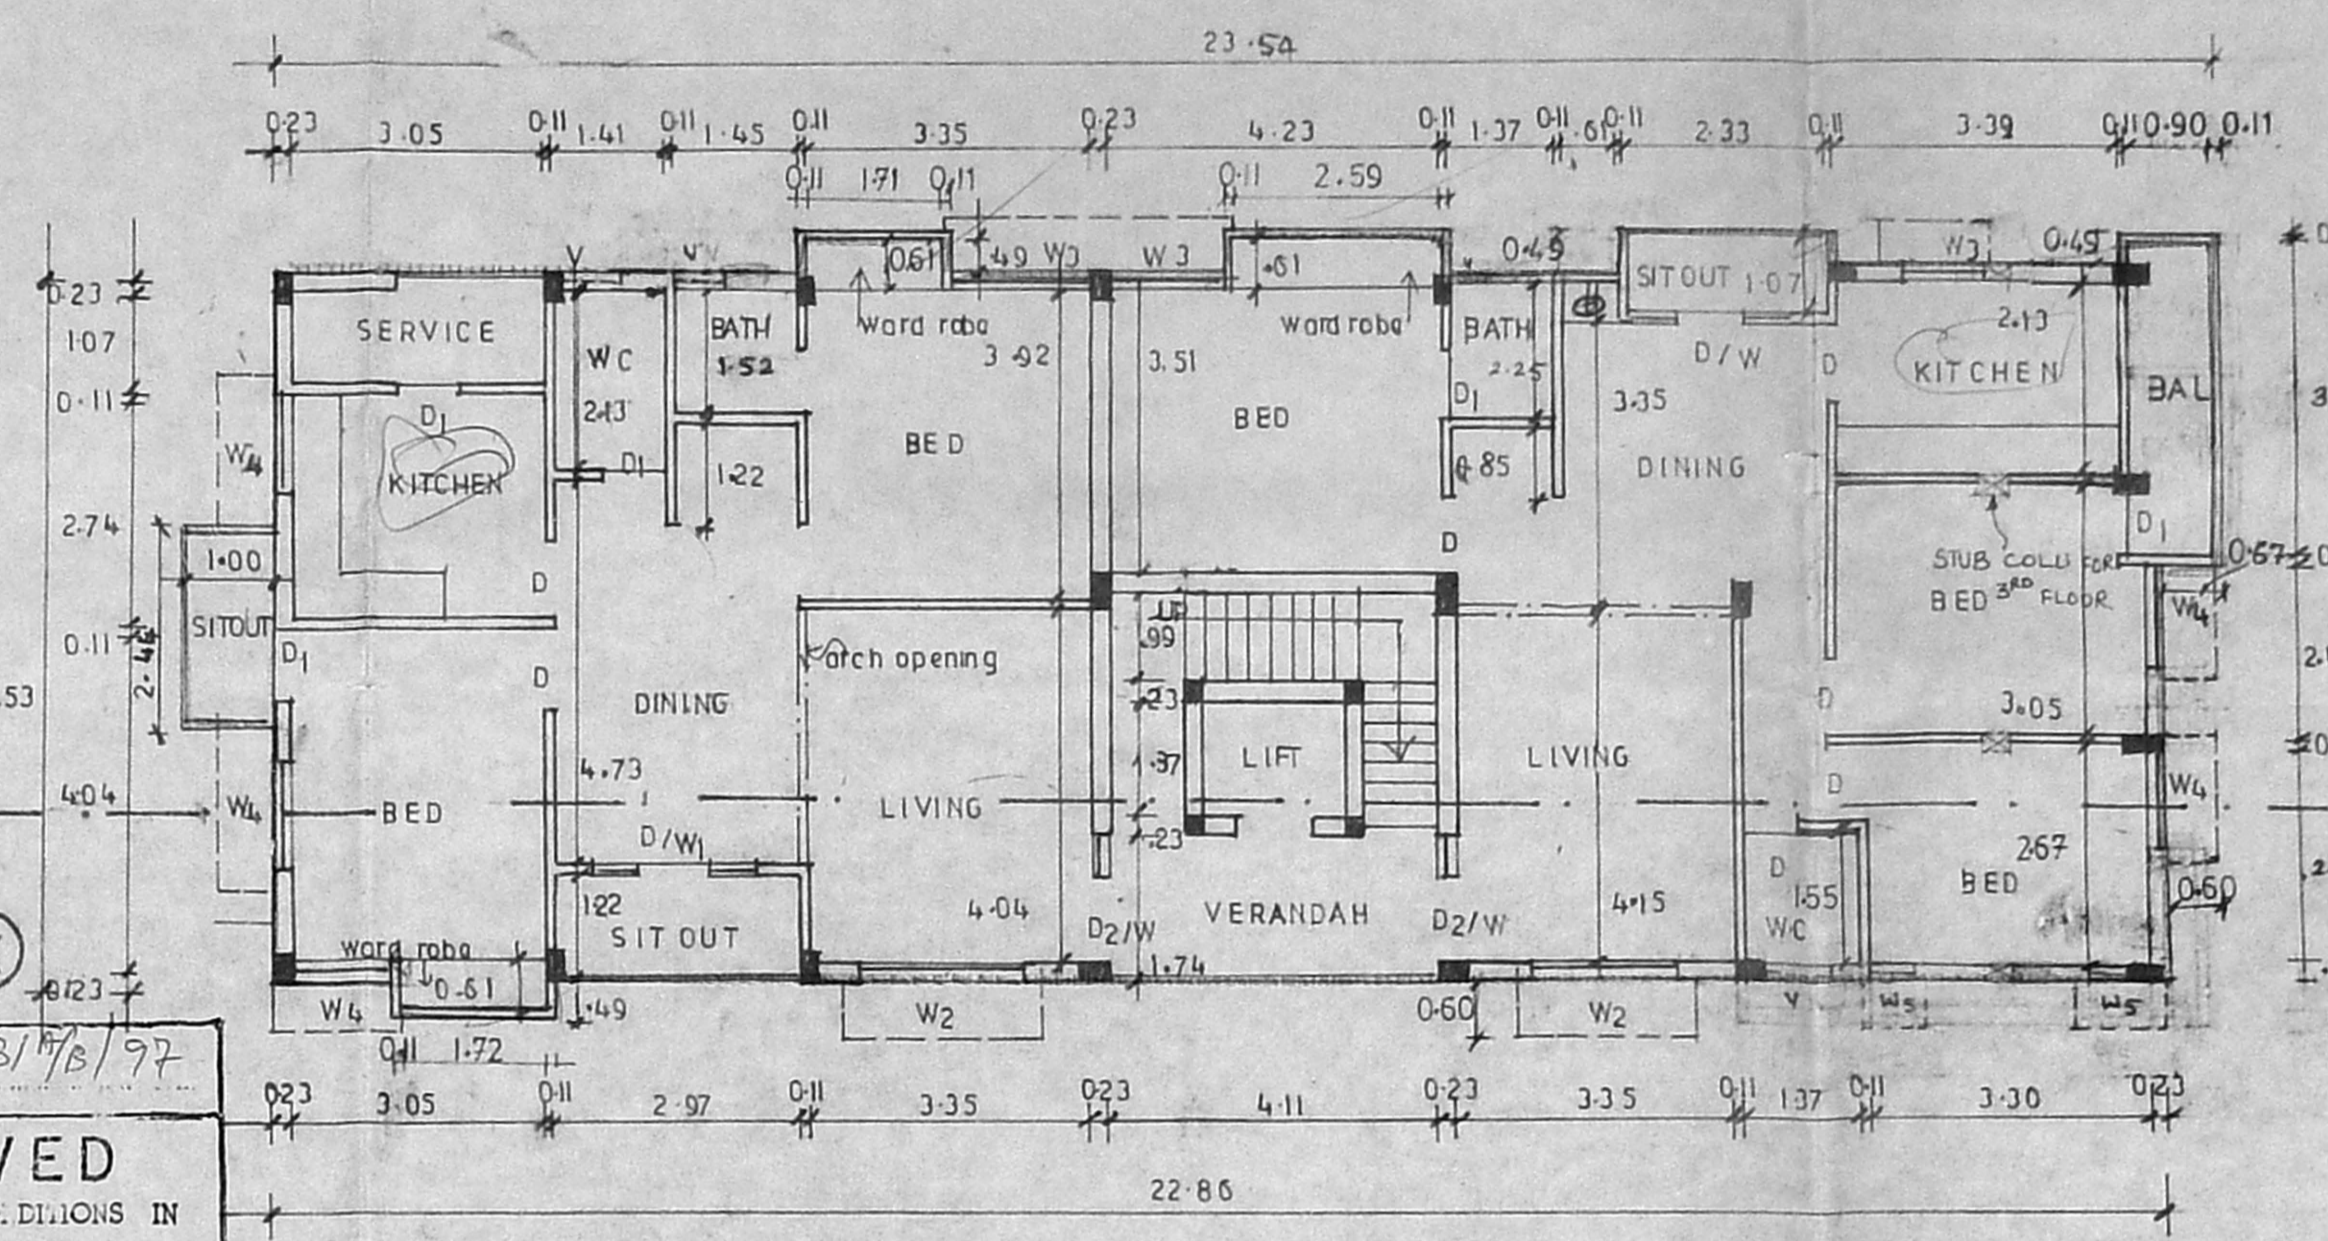


SECOND FLOOR PLAN

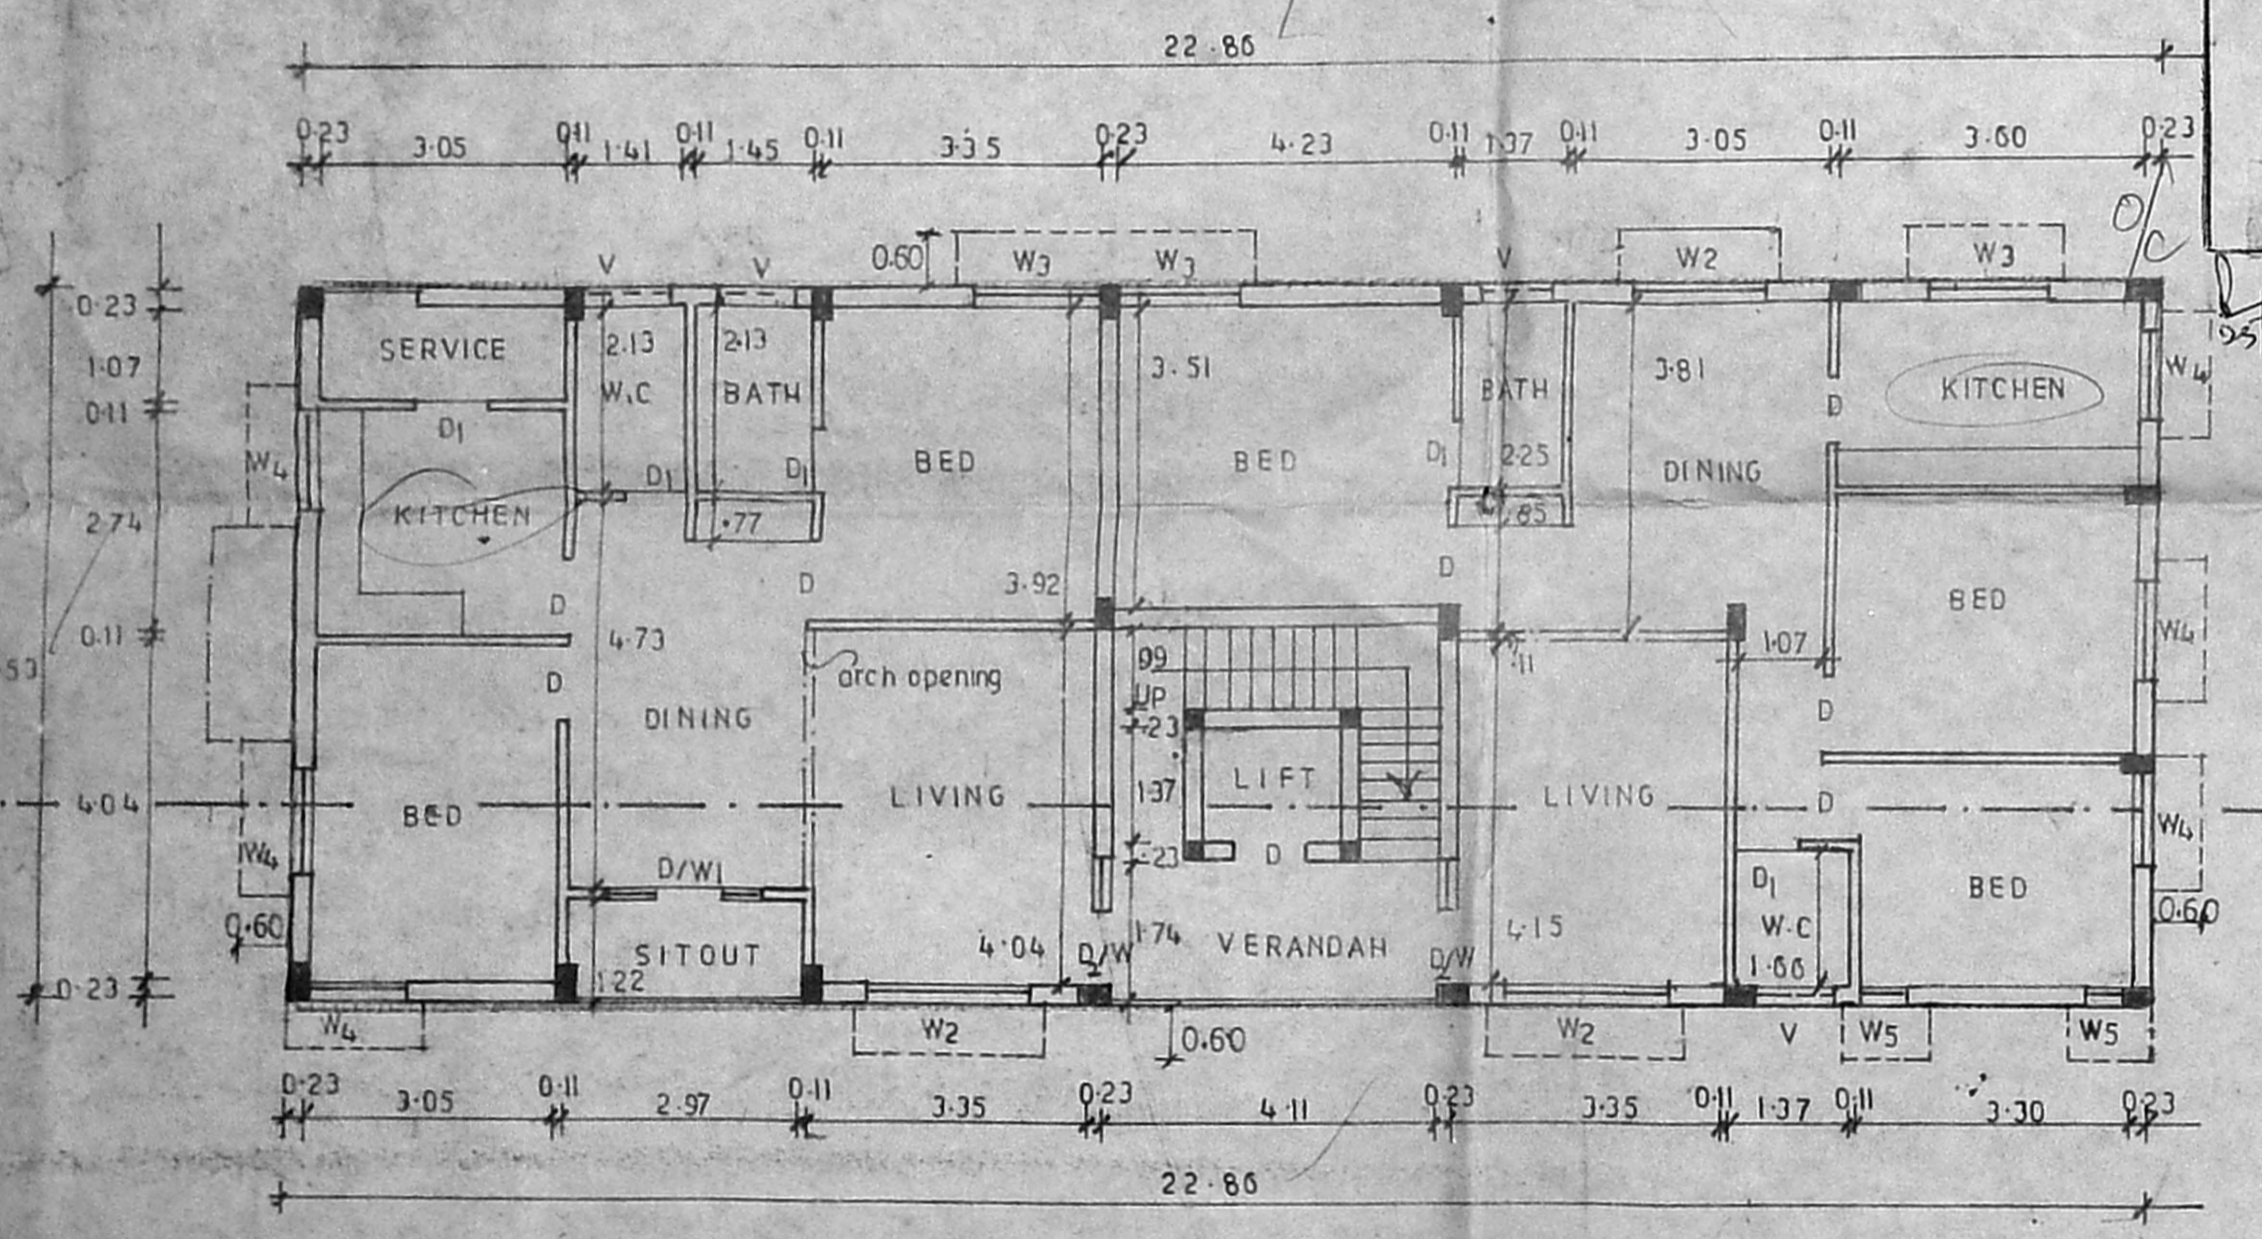

GROUND FLOOR PLAN

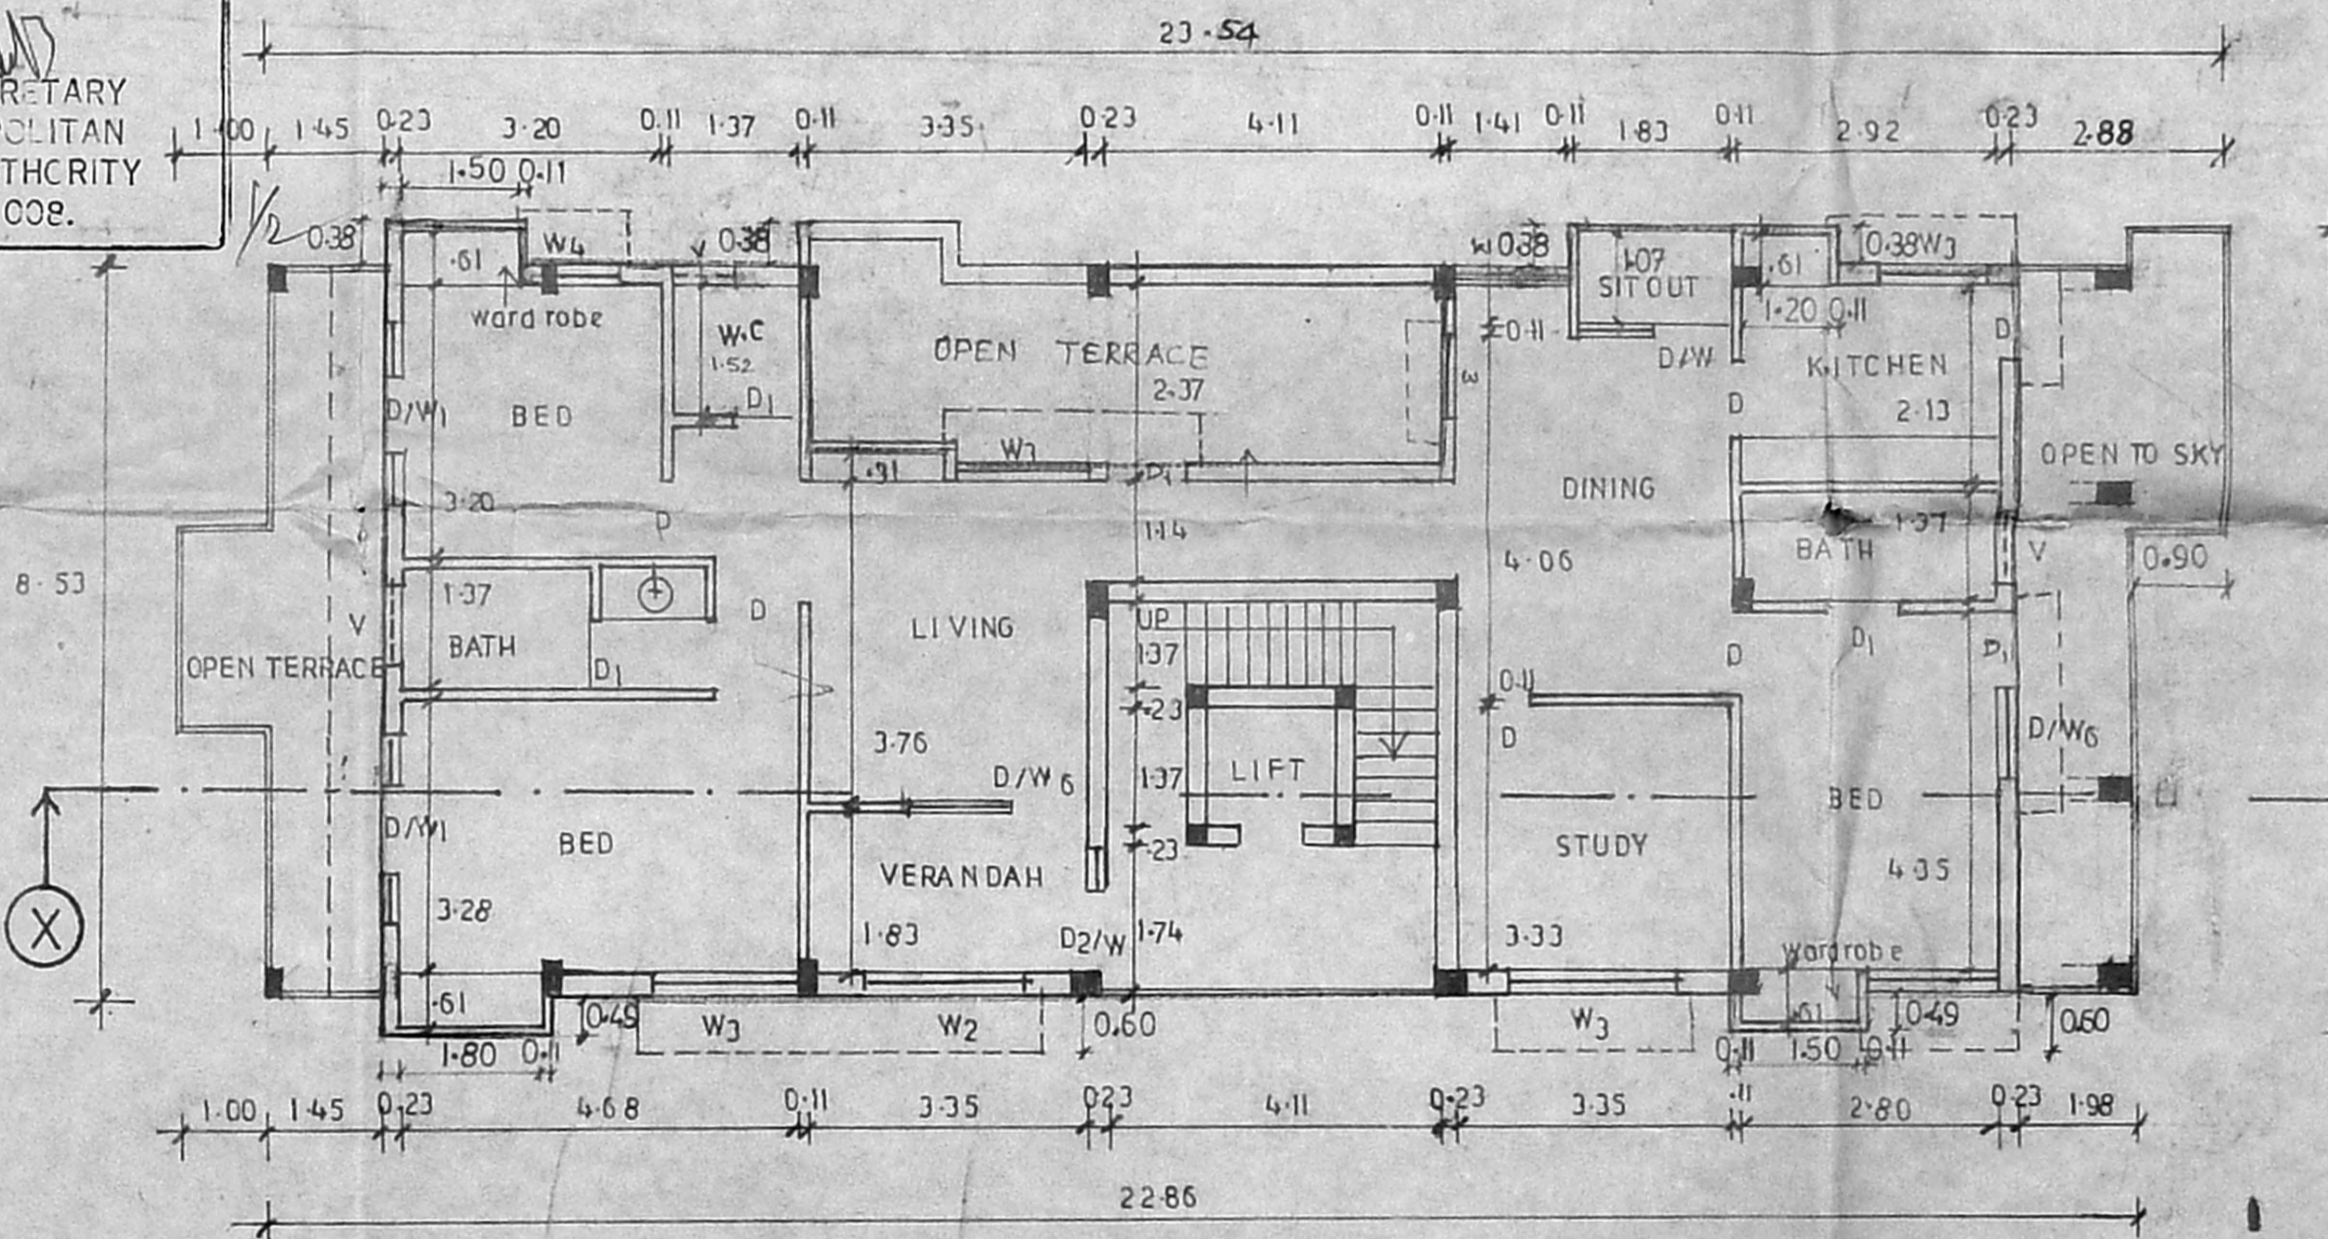

THIRD FLOOR PLAN

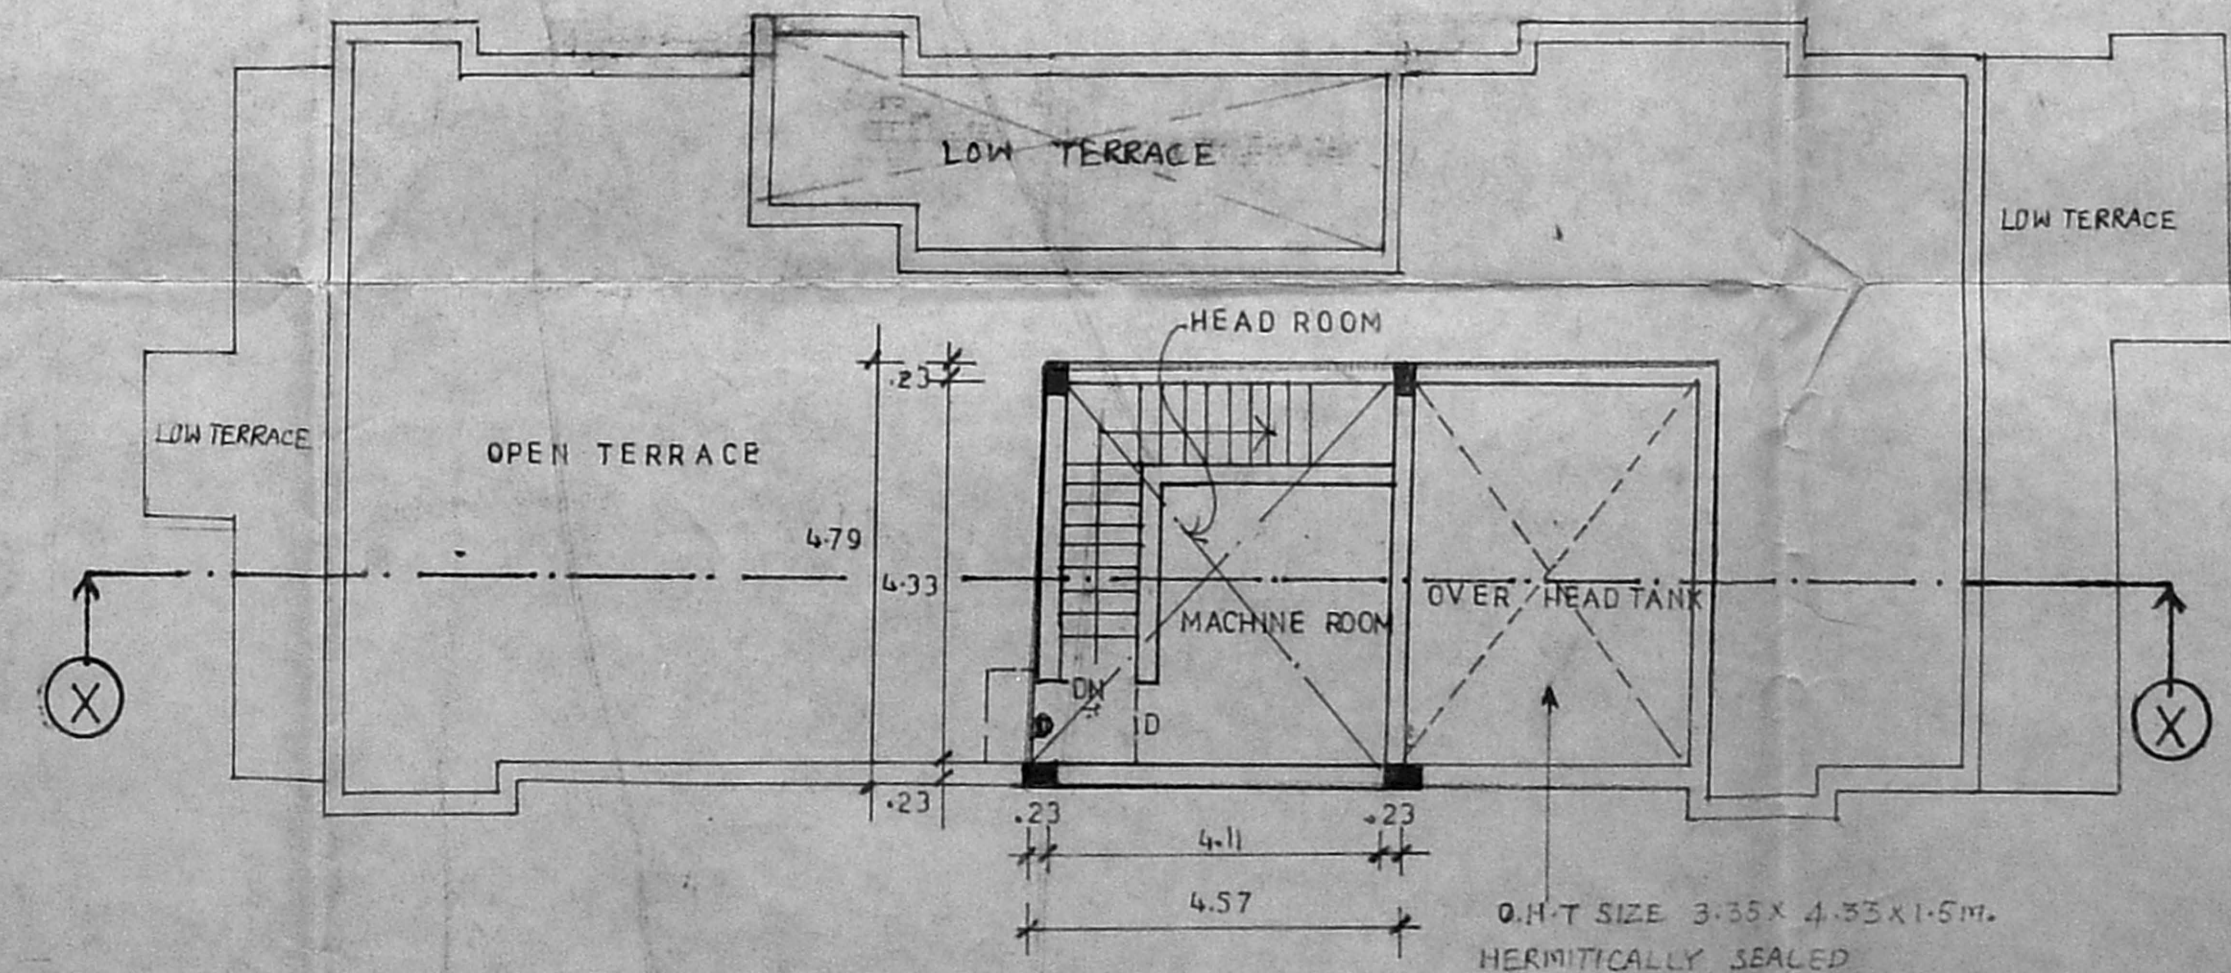

TERRACE FLOOR PLAN

APPROVED
SUBJECT TO THE CONDITIONS IN THIS OFFICE LETTER.
No. B/1004/92 Date 12-3-92
FOR MEMBER SECRETARY
CHENNAI METROPOLITAN
DEVELOPMENT AUTHORITY
CHENNAI-600 008.

SCHEDULE OF JOINERY

Revised Plan
Dt. 12.3.92

1.	D ₂ /W	DOOR	1.70 X 2.14
2.	D/W ₁	DOOR	0.61 X 2.14
3.	D	DOOR	0.91 X 0.61
4.	D ₁	DOOR	1.70 X 2.14
5.	W ₂	WINDOW	1.83 X 1.98
6.	W ₃	WINDOW	1.53 X 1.37
7.	W ₄	WINDOW	1.22 X 1.37
8.	V	VENTILATOR	0.91 X 0.61
9.	V	VENTILATOR	1.53 X 0.61

CMDA (B)/PP No. 1
No. B/1004/92

AREA STATEMENT:

	(in-sqm)	(insqft)
1. AREA OF THE PLOT	520.29	5600.00
2. AREA OF GROUND FLOOR	195.00	2099.00
3. AREA OF FIRST FLOOR	207.77	2235.61
4. AREA OF SECOND FLOOR	227.77	2435.31
5. AREA OF THIRD FLOOR	162.08	1744.60
6. AREA OF OPEN SPACE	325.29	3501.00
7. PLOT COVERAGE	0.377	
8. F.S.I.	1.348	

LICENSE FEE:


NOTE:
SCALE 1:100
ALL DIMENSIONS ARE IN METRE

APPLICANT:
[Signature]


LICENSED SURVEYOR:
[Signature]
S. S. Kumar
Registered Architect
Licensed Surveyor
Corporation of Madras
Class I/R No: 193/98-99

SHEET NO: 1


PLAN SHOWING THE PROPOSED CONSTRUCTION OF APARTMENT IN PLOT NO-506, BLOCK NO-12 (part), T.S. NO-37 (part) IN AYANAVARAM VILLAGE, ANNA NAGAR EAST, MADRAS CORPORATION. DOOR NO 'L 11', 26TH STREET.

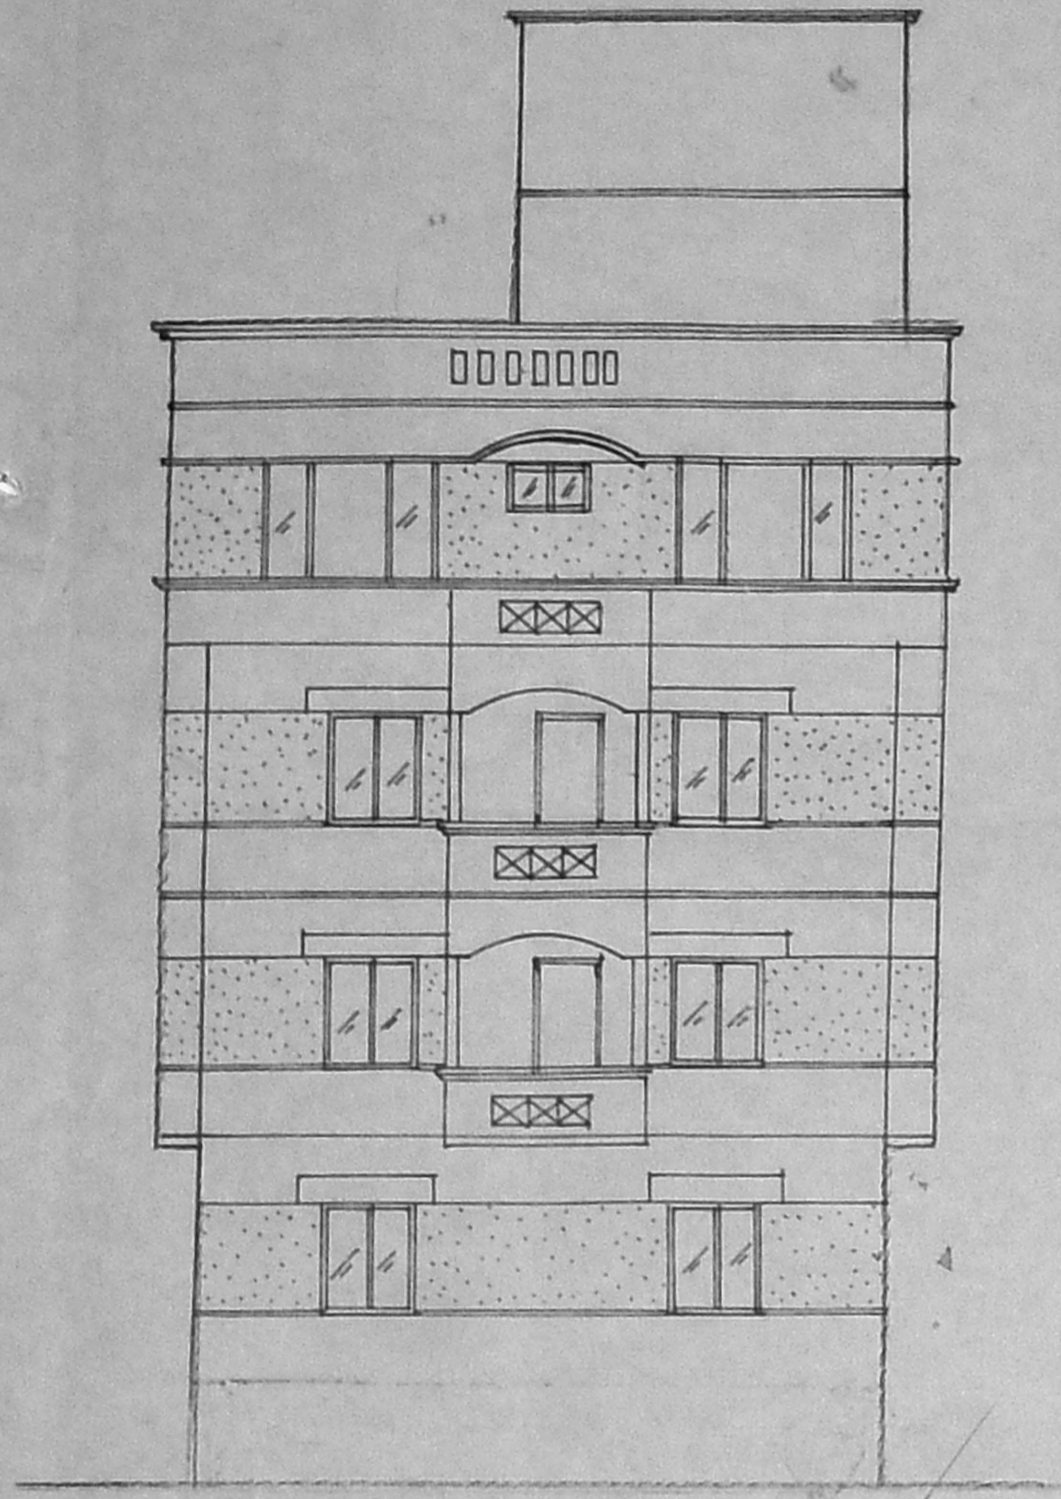


FRONT ELEVATION

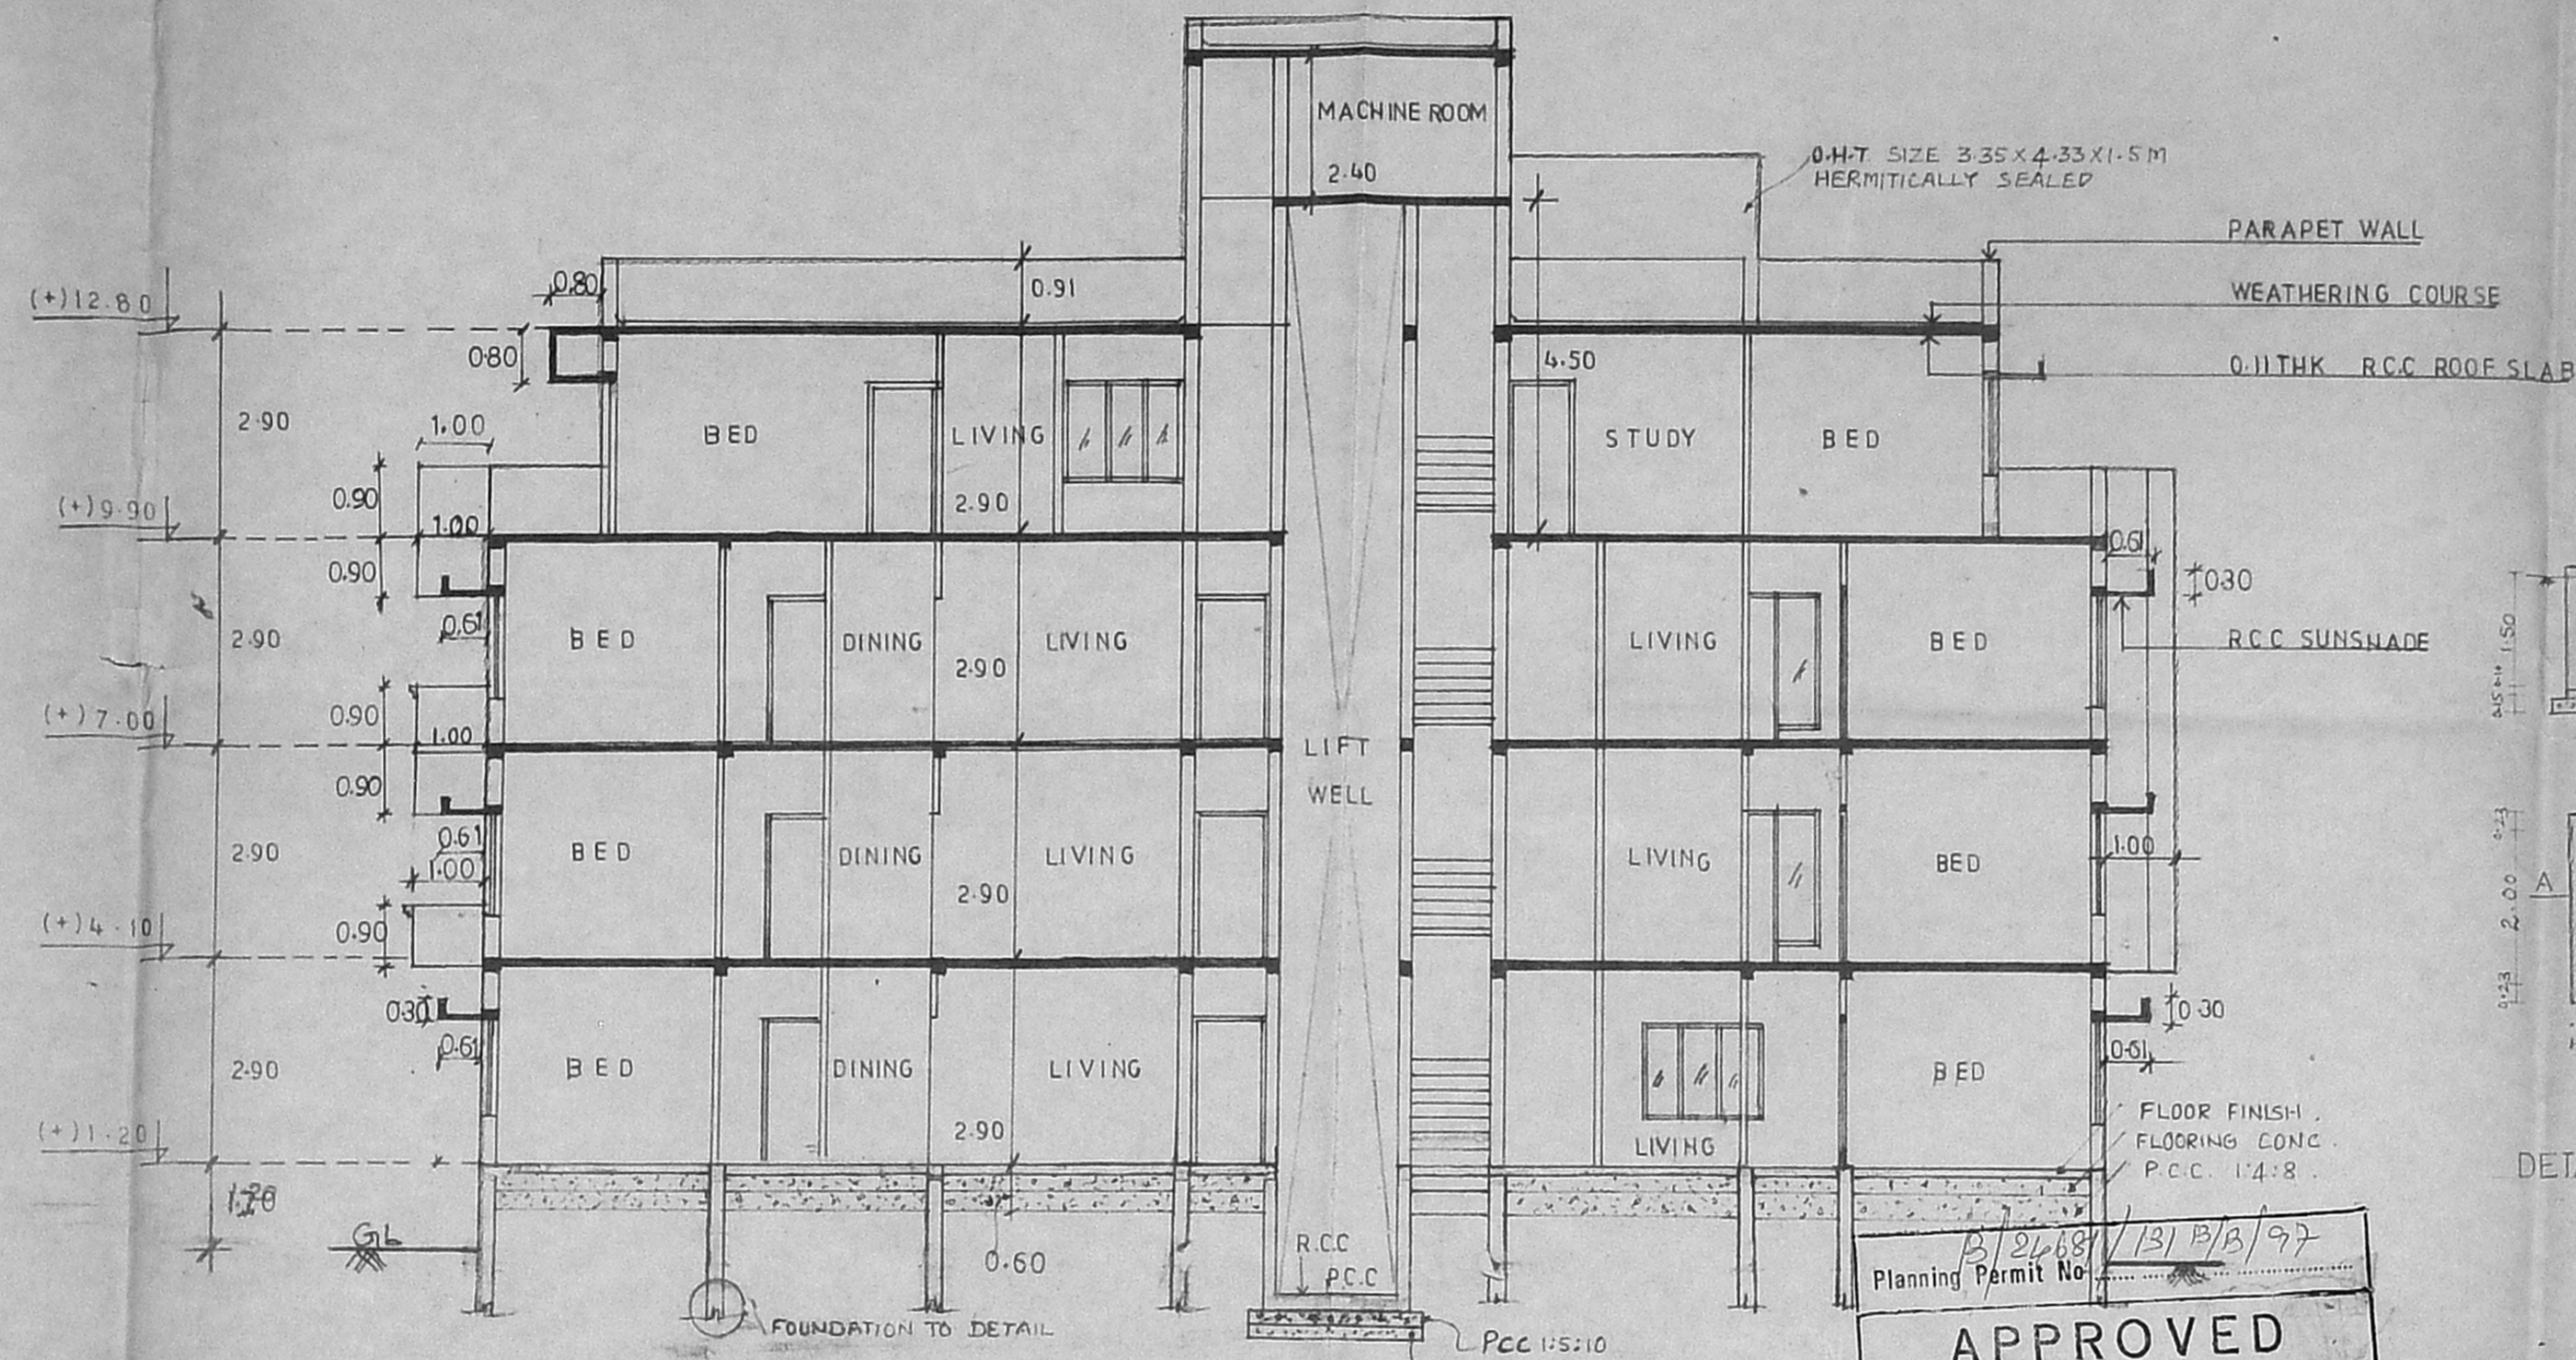


SECTION XX (SCALE 1:100)

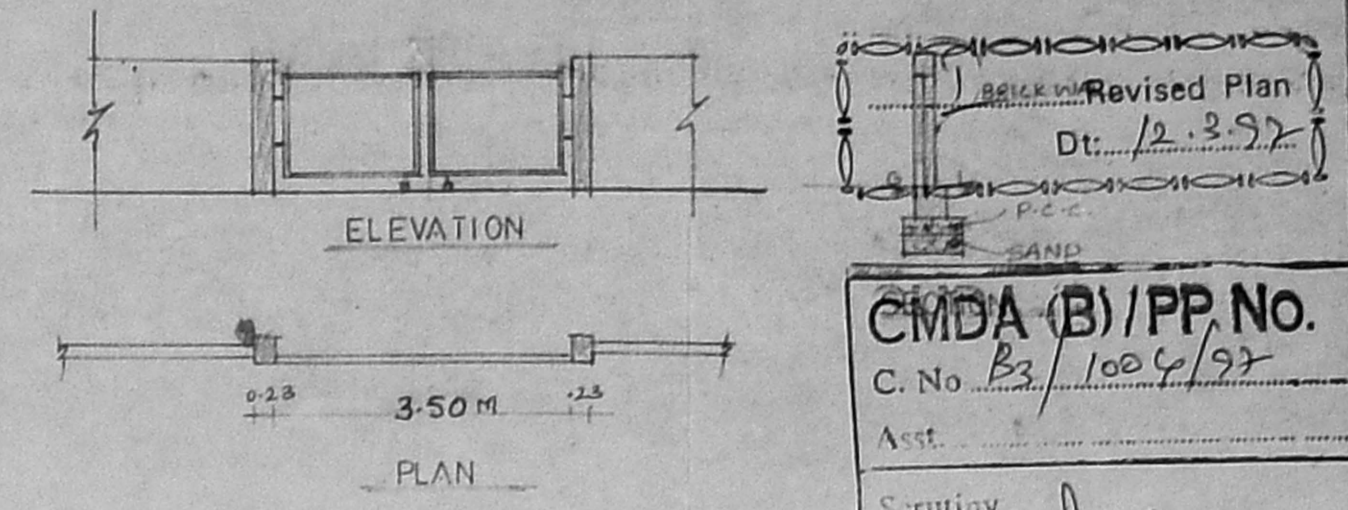

DETAILS OF COMPOUND WALL

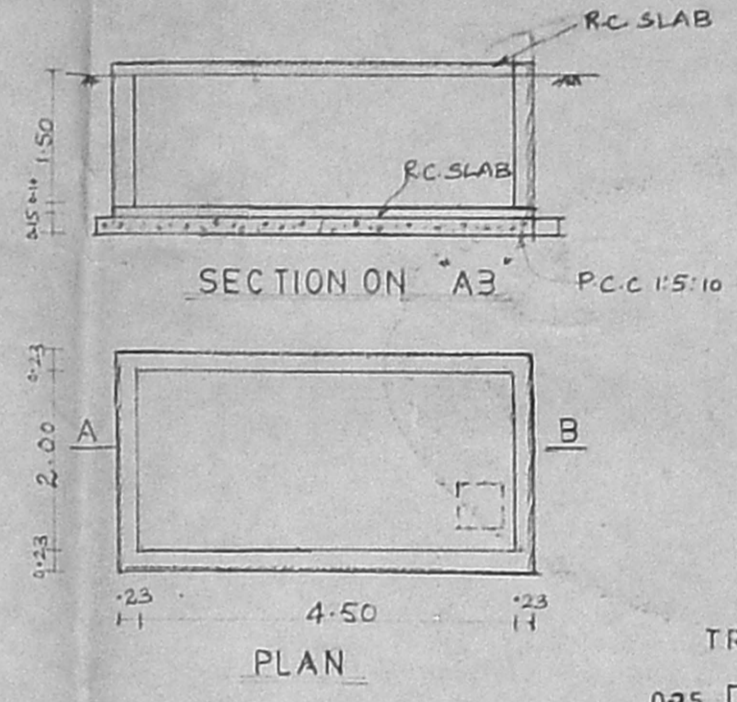


DETAILS OF U.G. SUMP

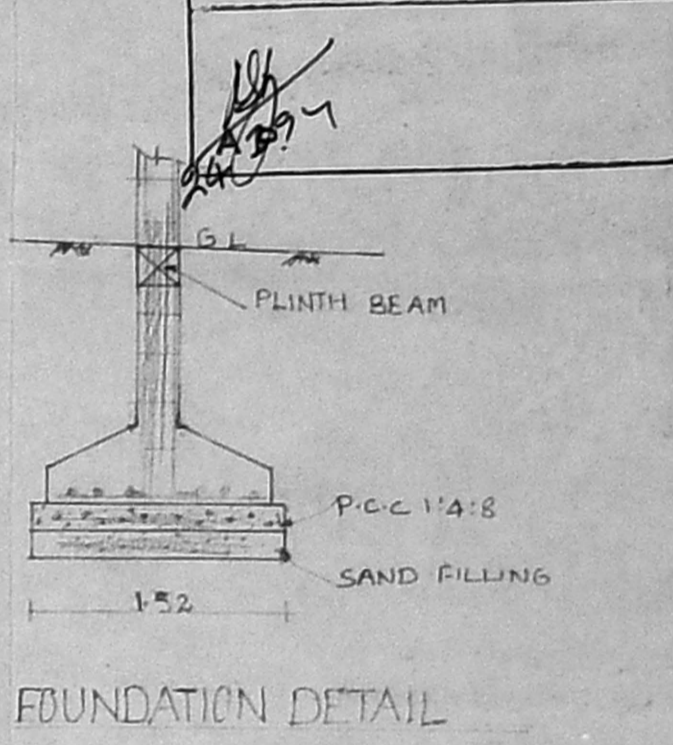


FOUNDATION DETAIL

APPROVED
 SUBJECT TO THE CONDITIONS IN THIS OFFICE LETTER.
 No. B3/1006/97 Date 2-9-97
 FOR MEMBER SECRETARY
 CHENNAI METROPOLITAN DEVELOPMENT AUTHORITY
 CHENNAI-600 008.


STAIRCASE DETAIL (NOT TO SCALE)

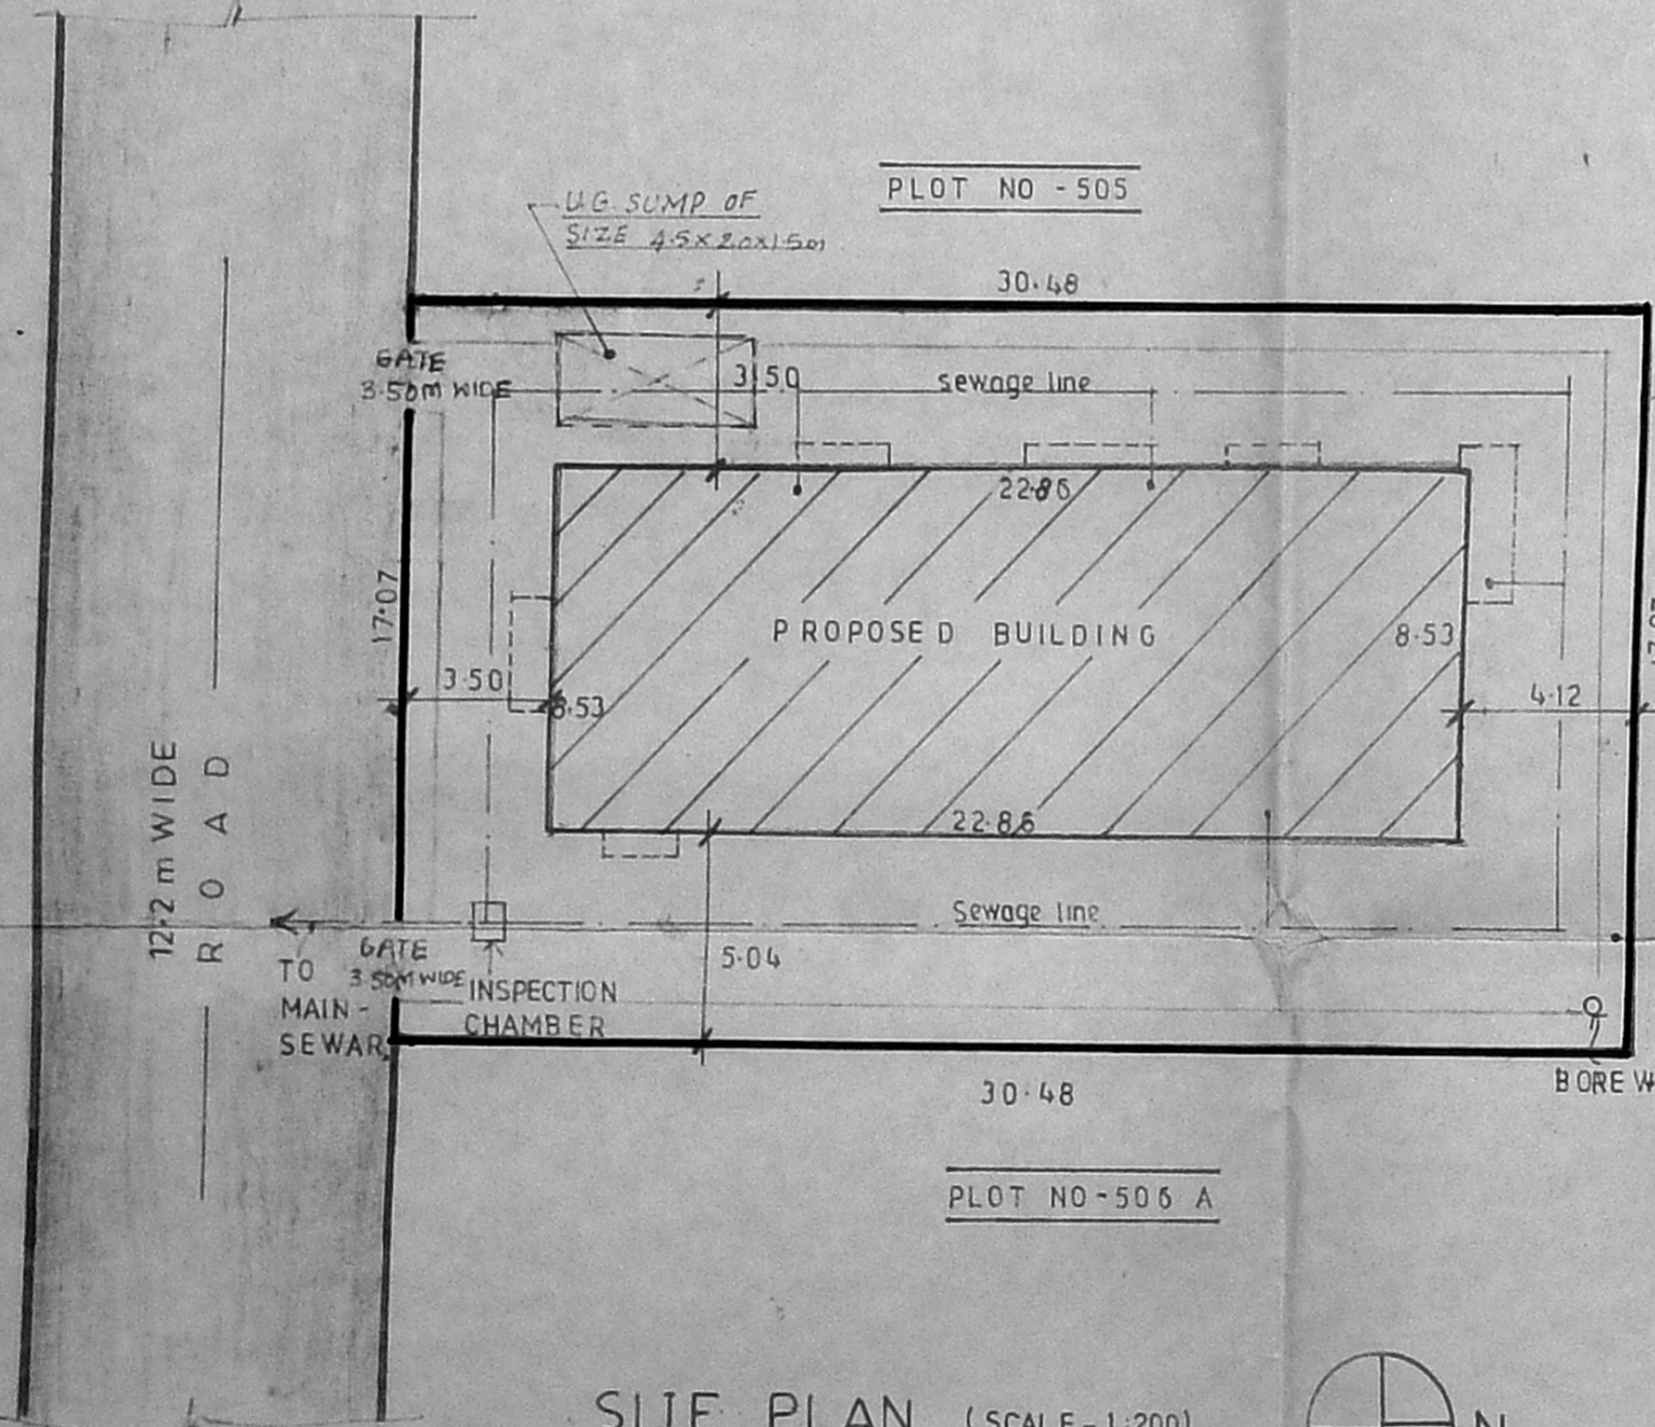

SITE PLAN (SCALE - 1:200)

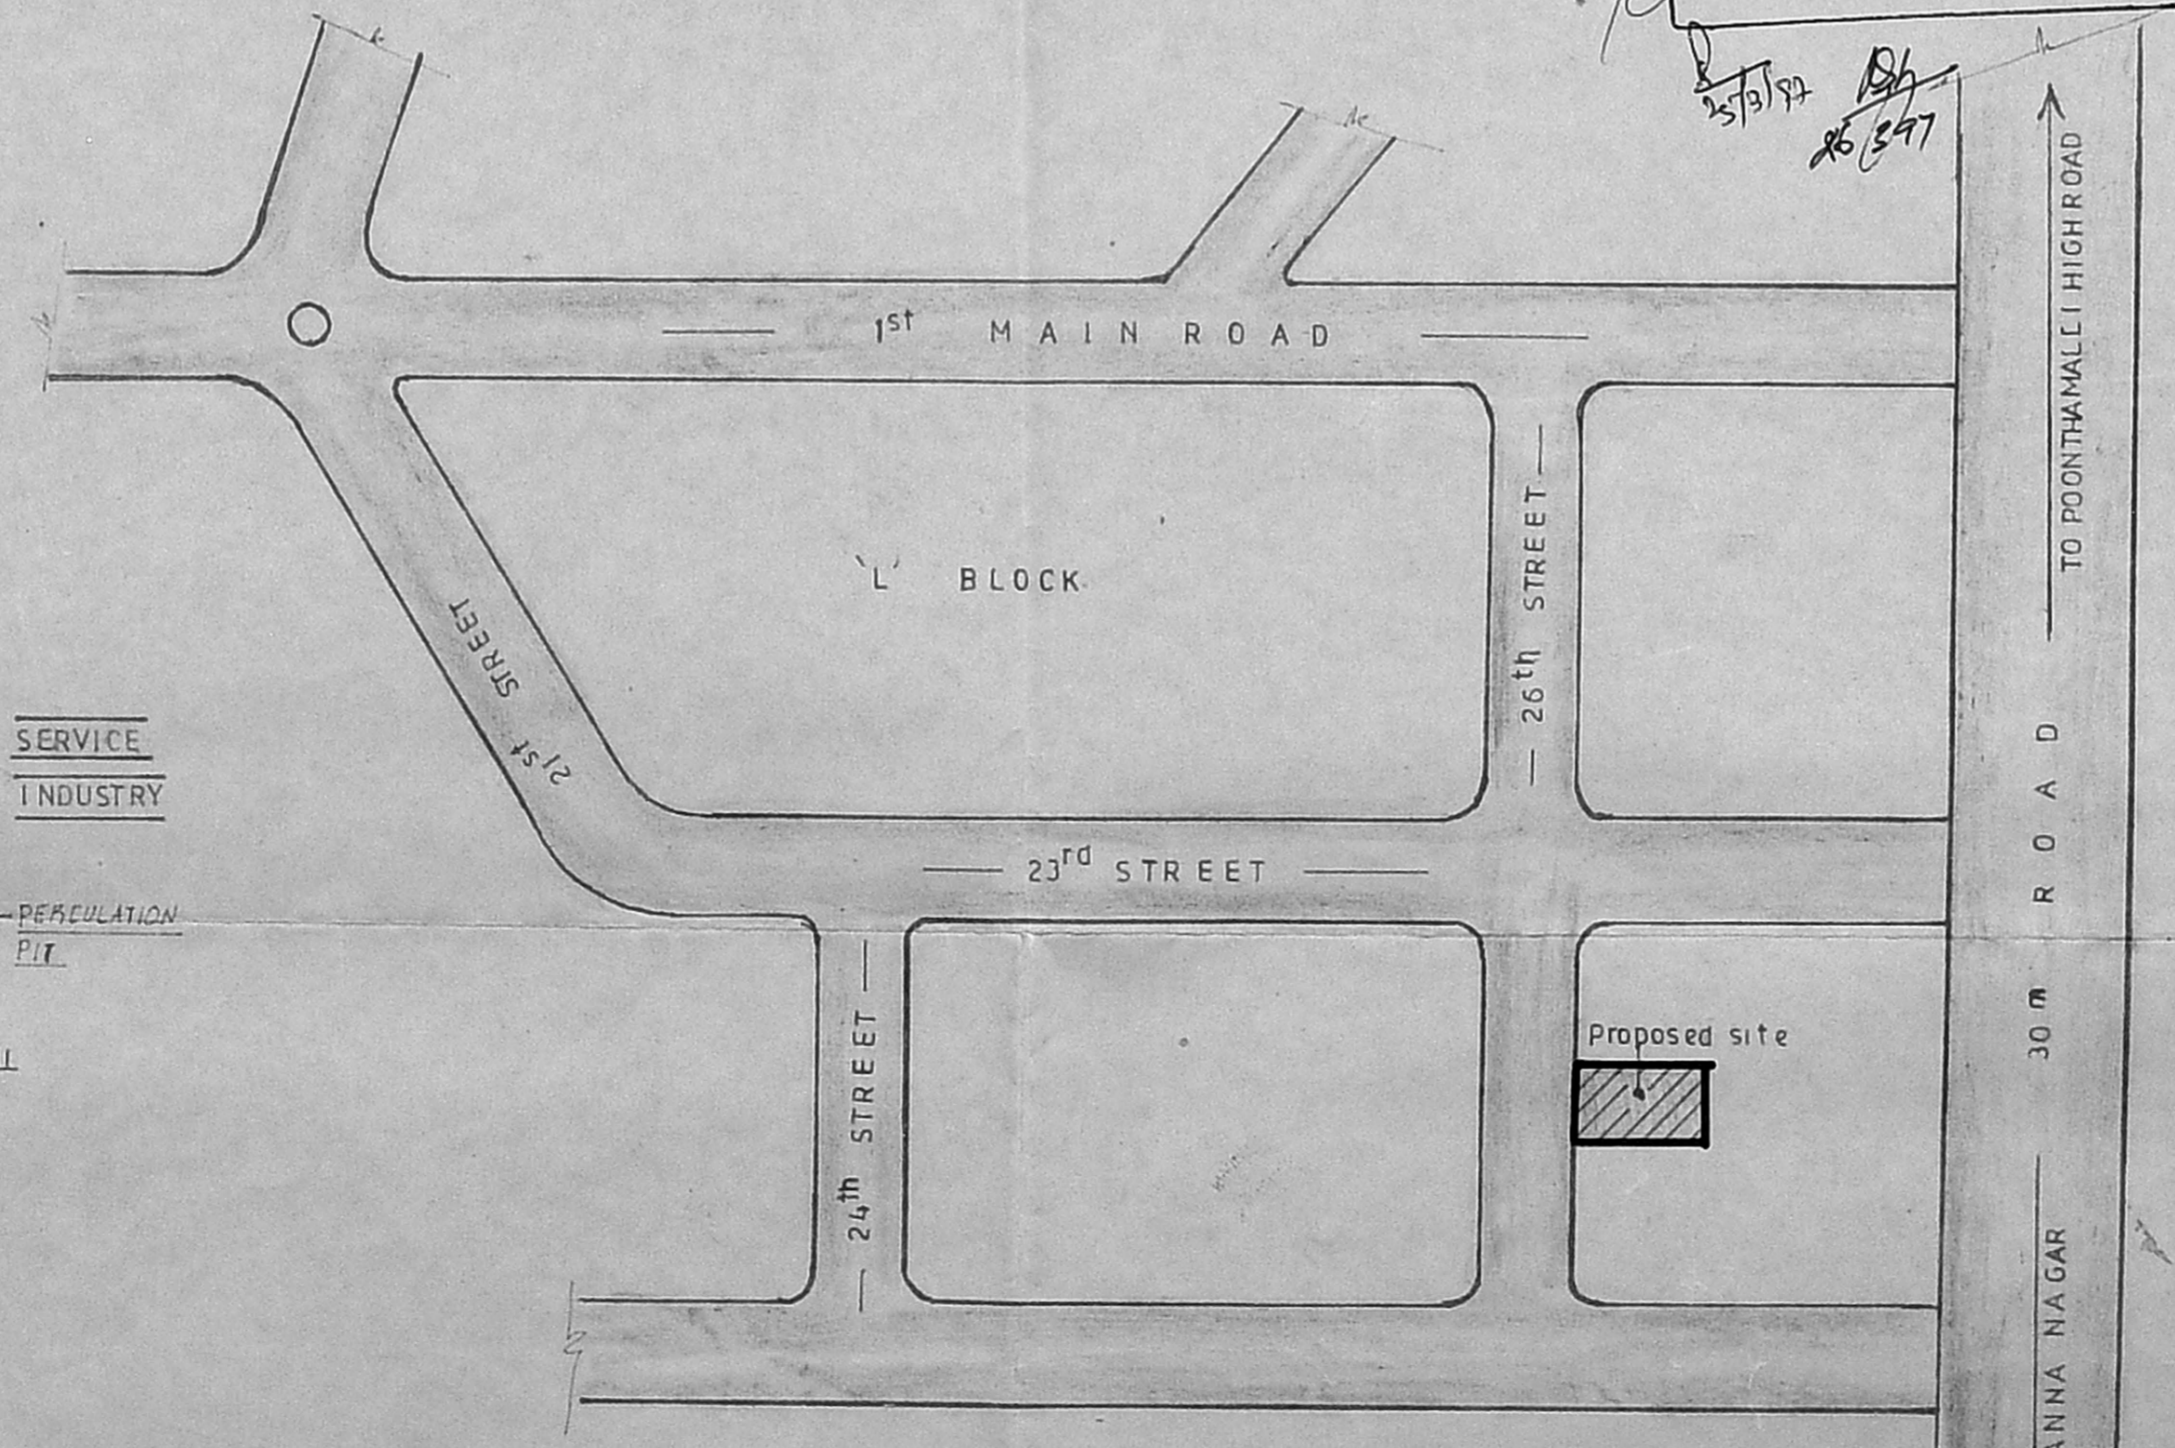

KEY PLAN (NOT TO SCALE)

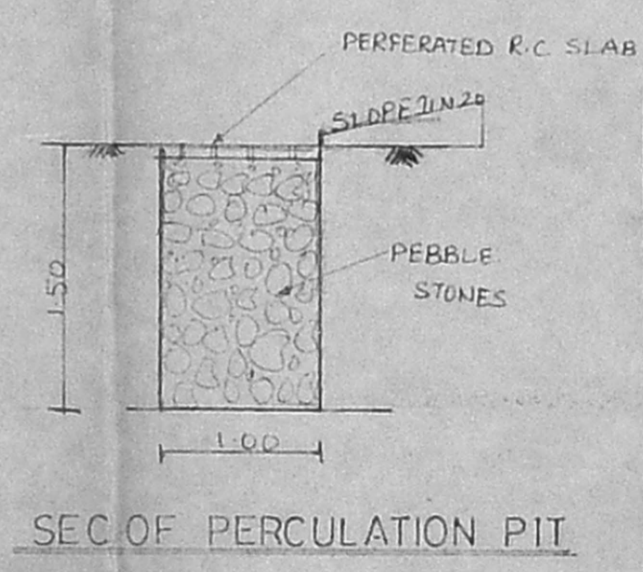

SEC. OF PERCOLATION PIT

- NOTE:
1. SEWAGE LINE TO BE CONNECTED TO THE MAIN SEWAGE SYSTEM.
 2. L.P. GAS STOVE TO BE USED.
 3. EXHAUST FAN TO BE PROVIDED IN KITCHEN.

LEGEND: SEWAGE: [Symbol]
 SITE BOUNDARY SHOWN IN BLACK [Symbol]
 PROPOSAL SHOWN IN RED [Symbol] ROADS [Symbol]

APPLICANT:
 (N. DURAIRAJ)

LICENSED SURVEYOR:
 S. Subramanian
 Registered Architect
 Licensed Surveyor
 Corporation of Madras
 Class I/R A No. 286/95-99