




ELEVATION
SCALE 1" = 8'-0" (1:100)

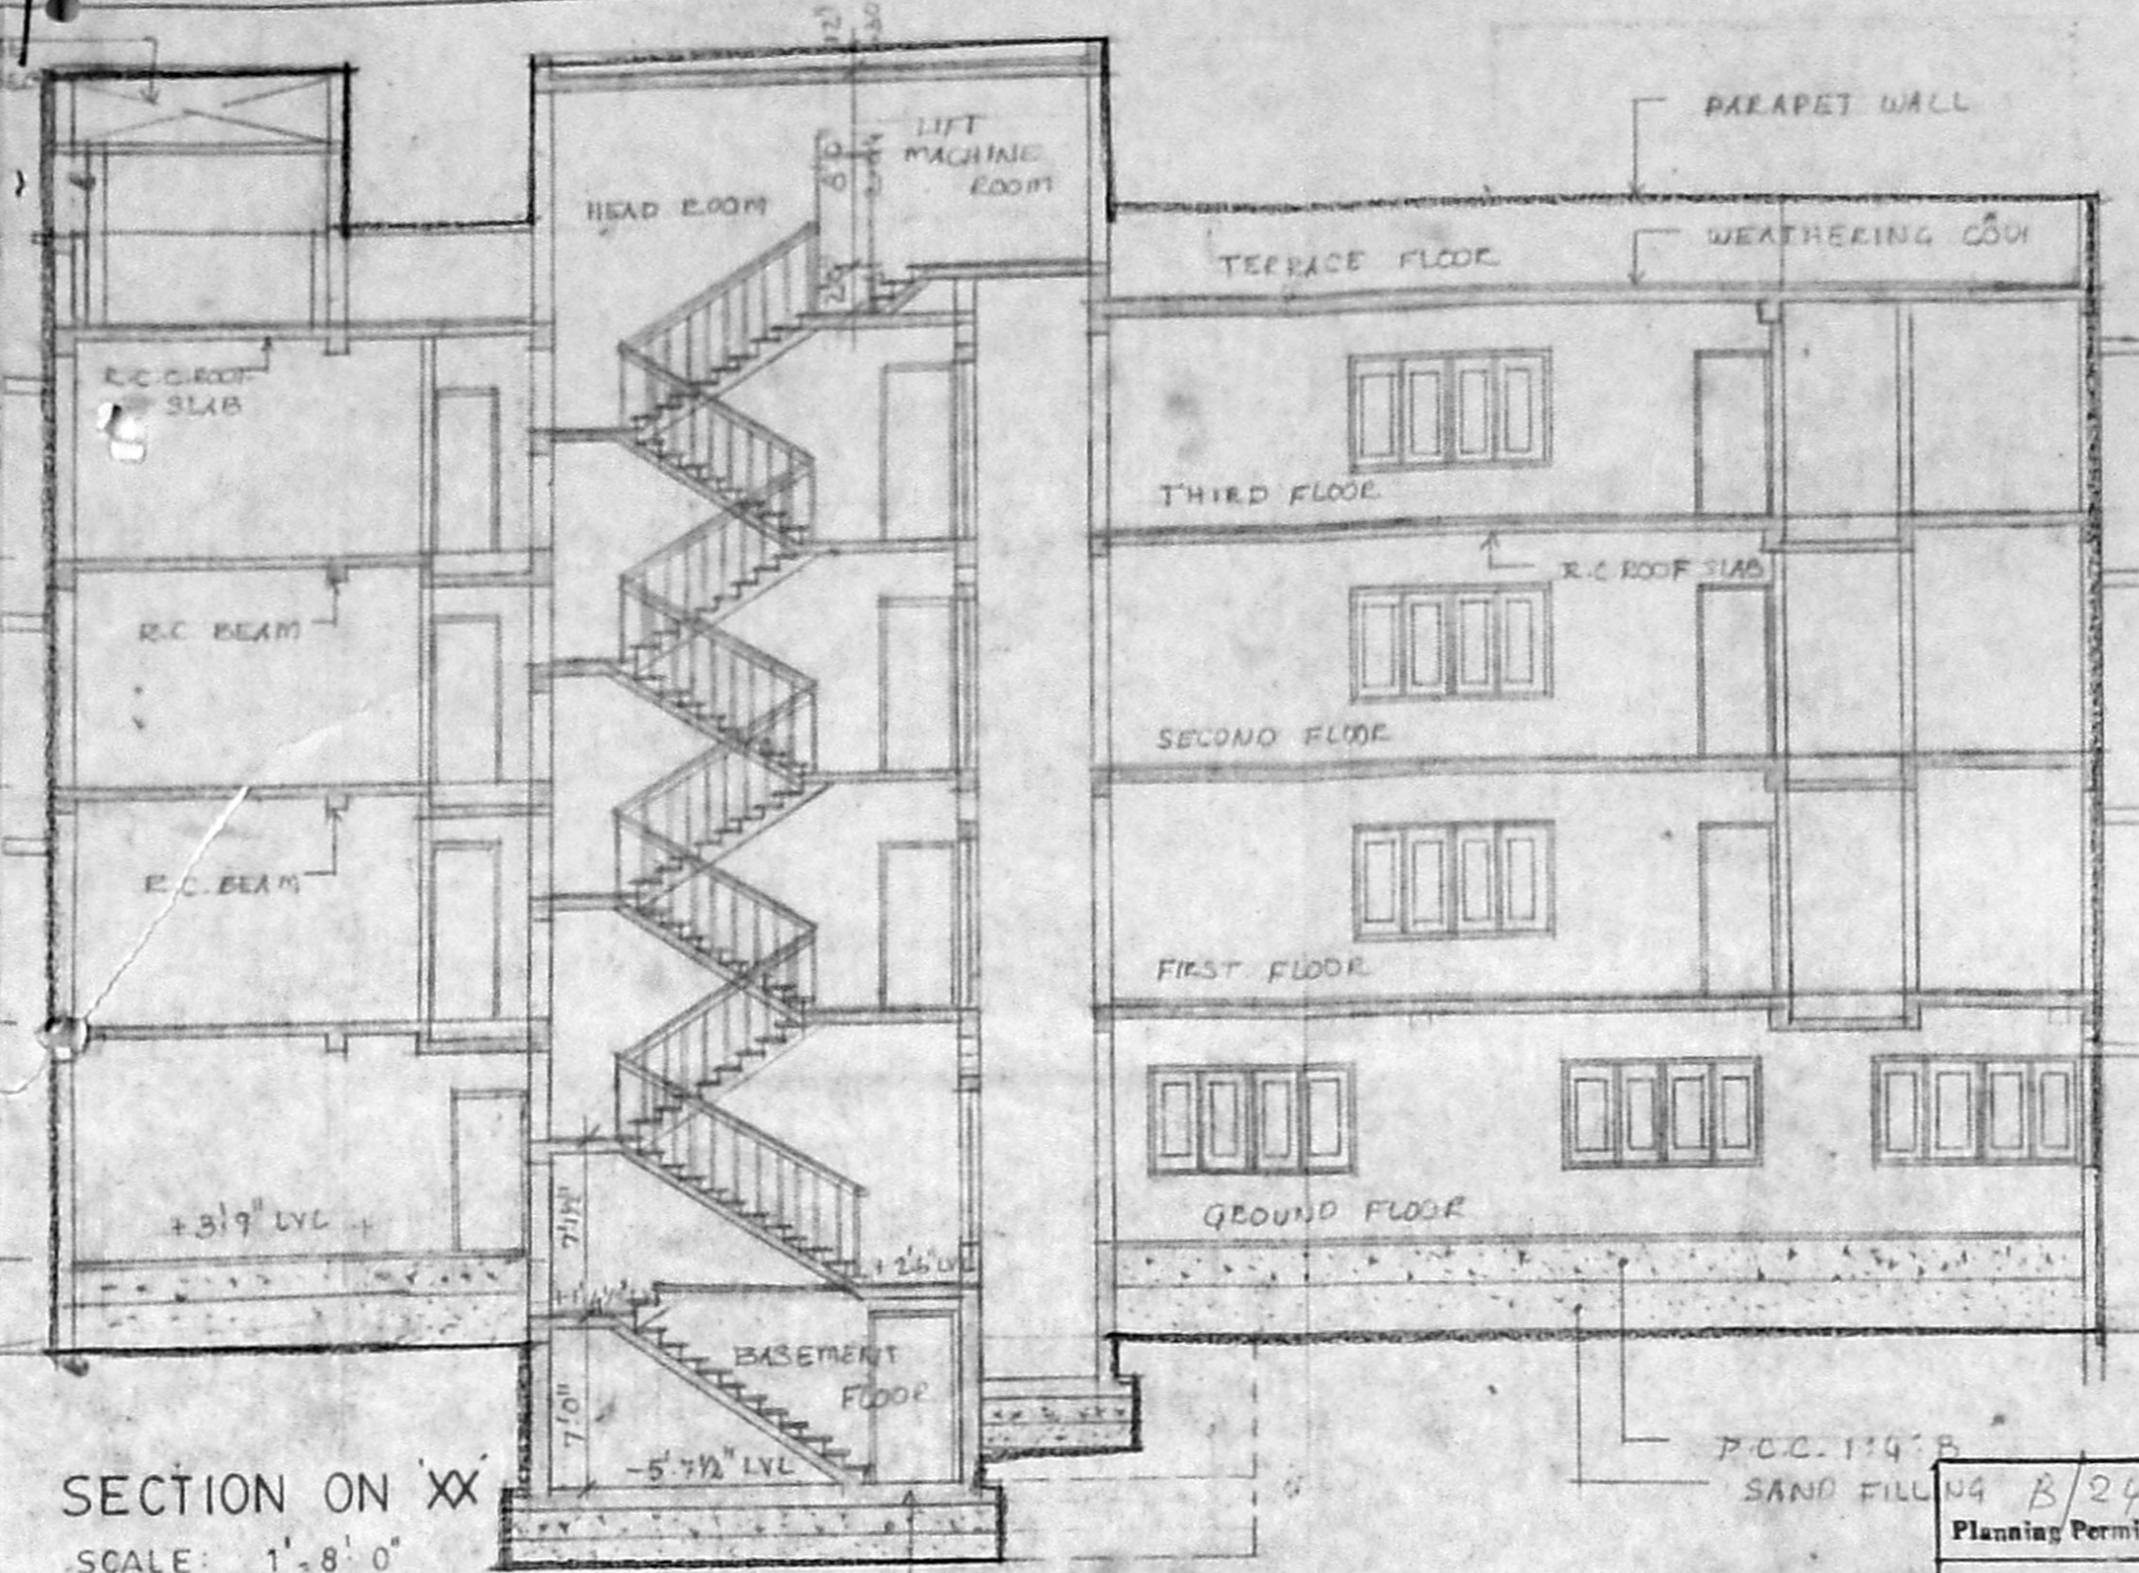


SECTION ON XX
SCALE 1" = 8'-0"

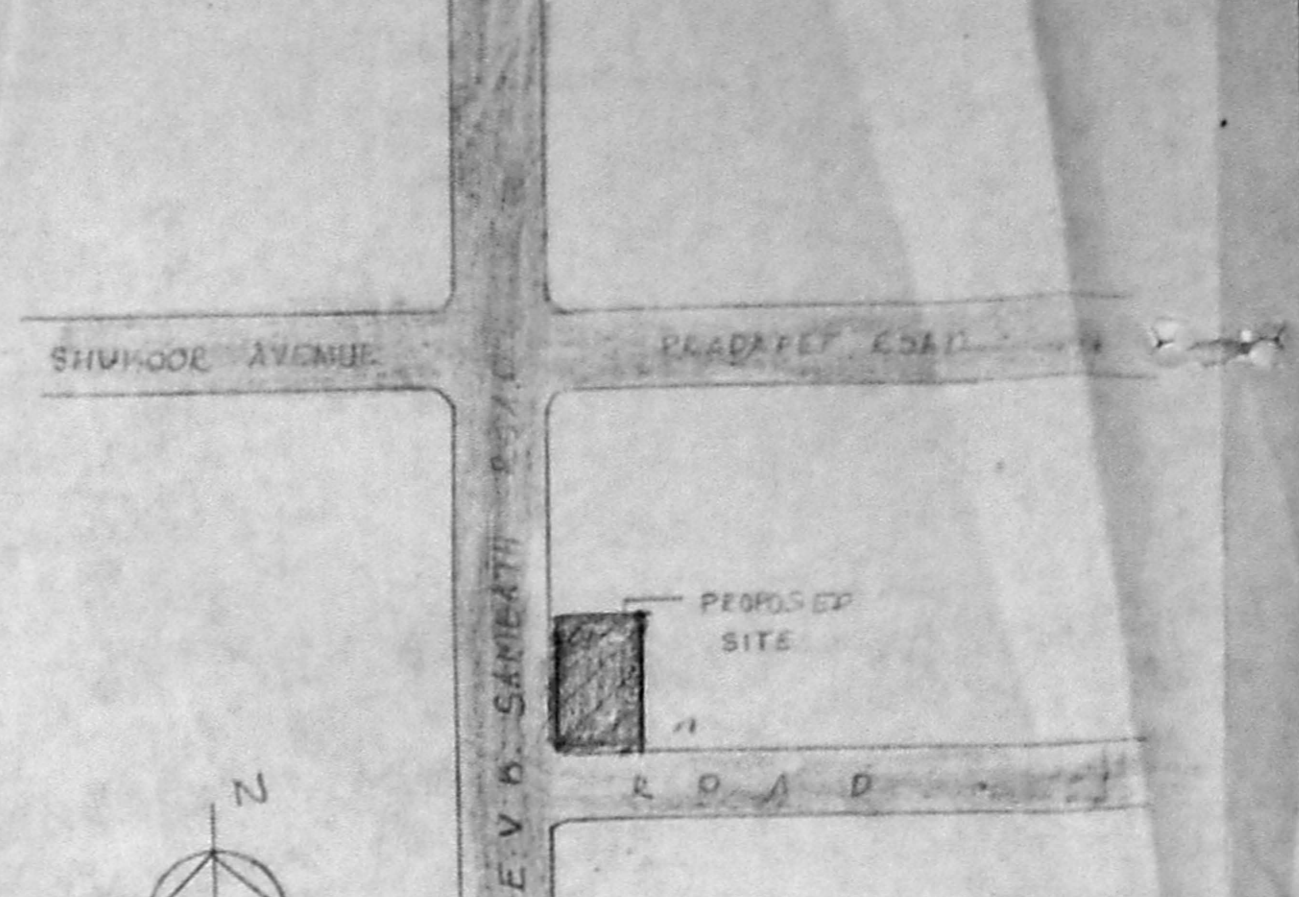


KEY PLAN
NOT TO SCALE

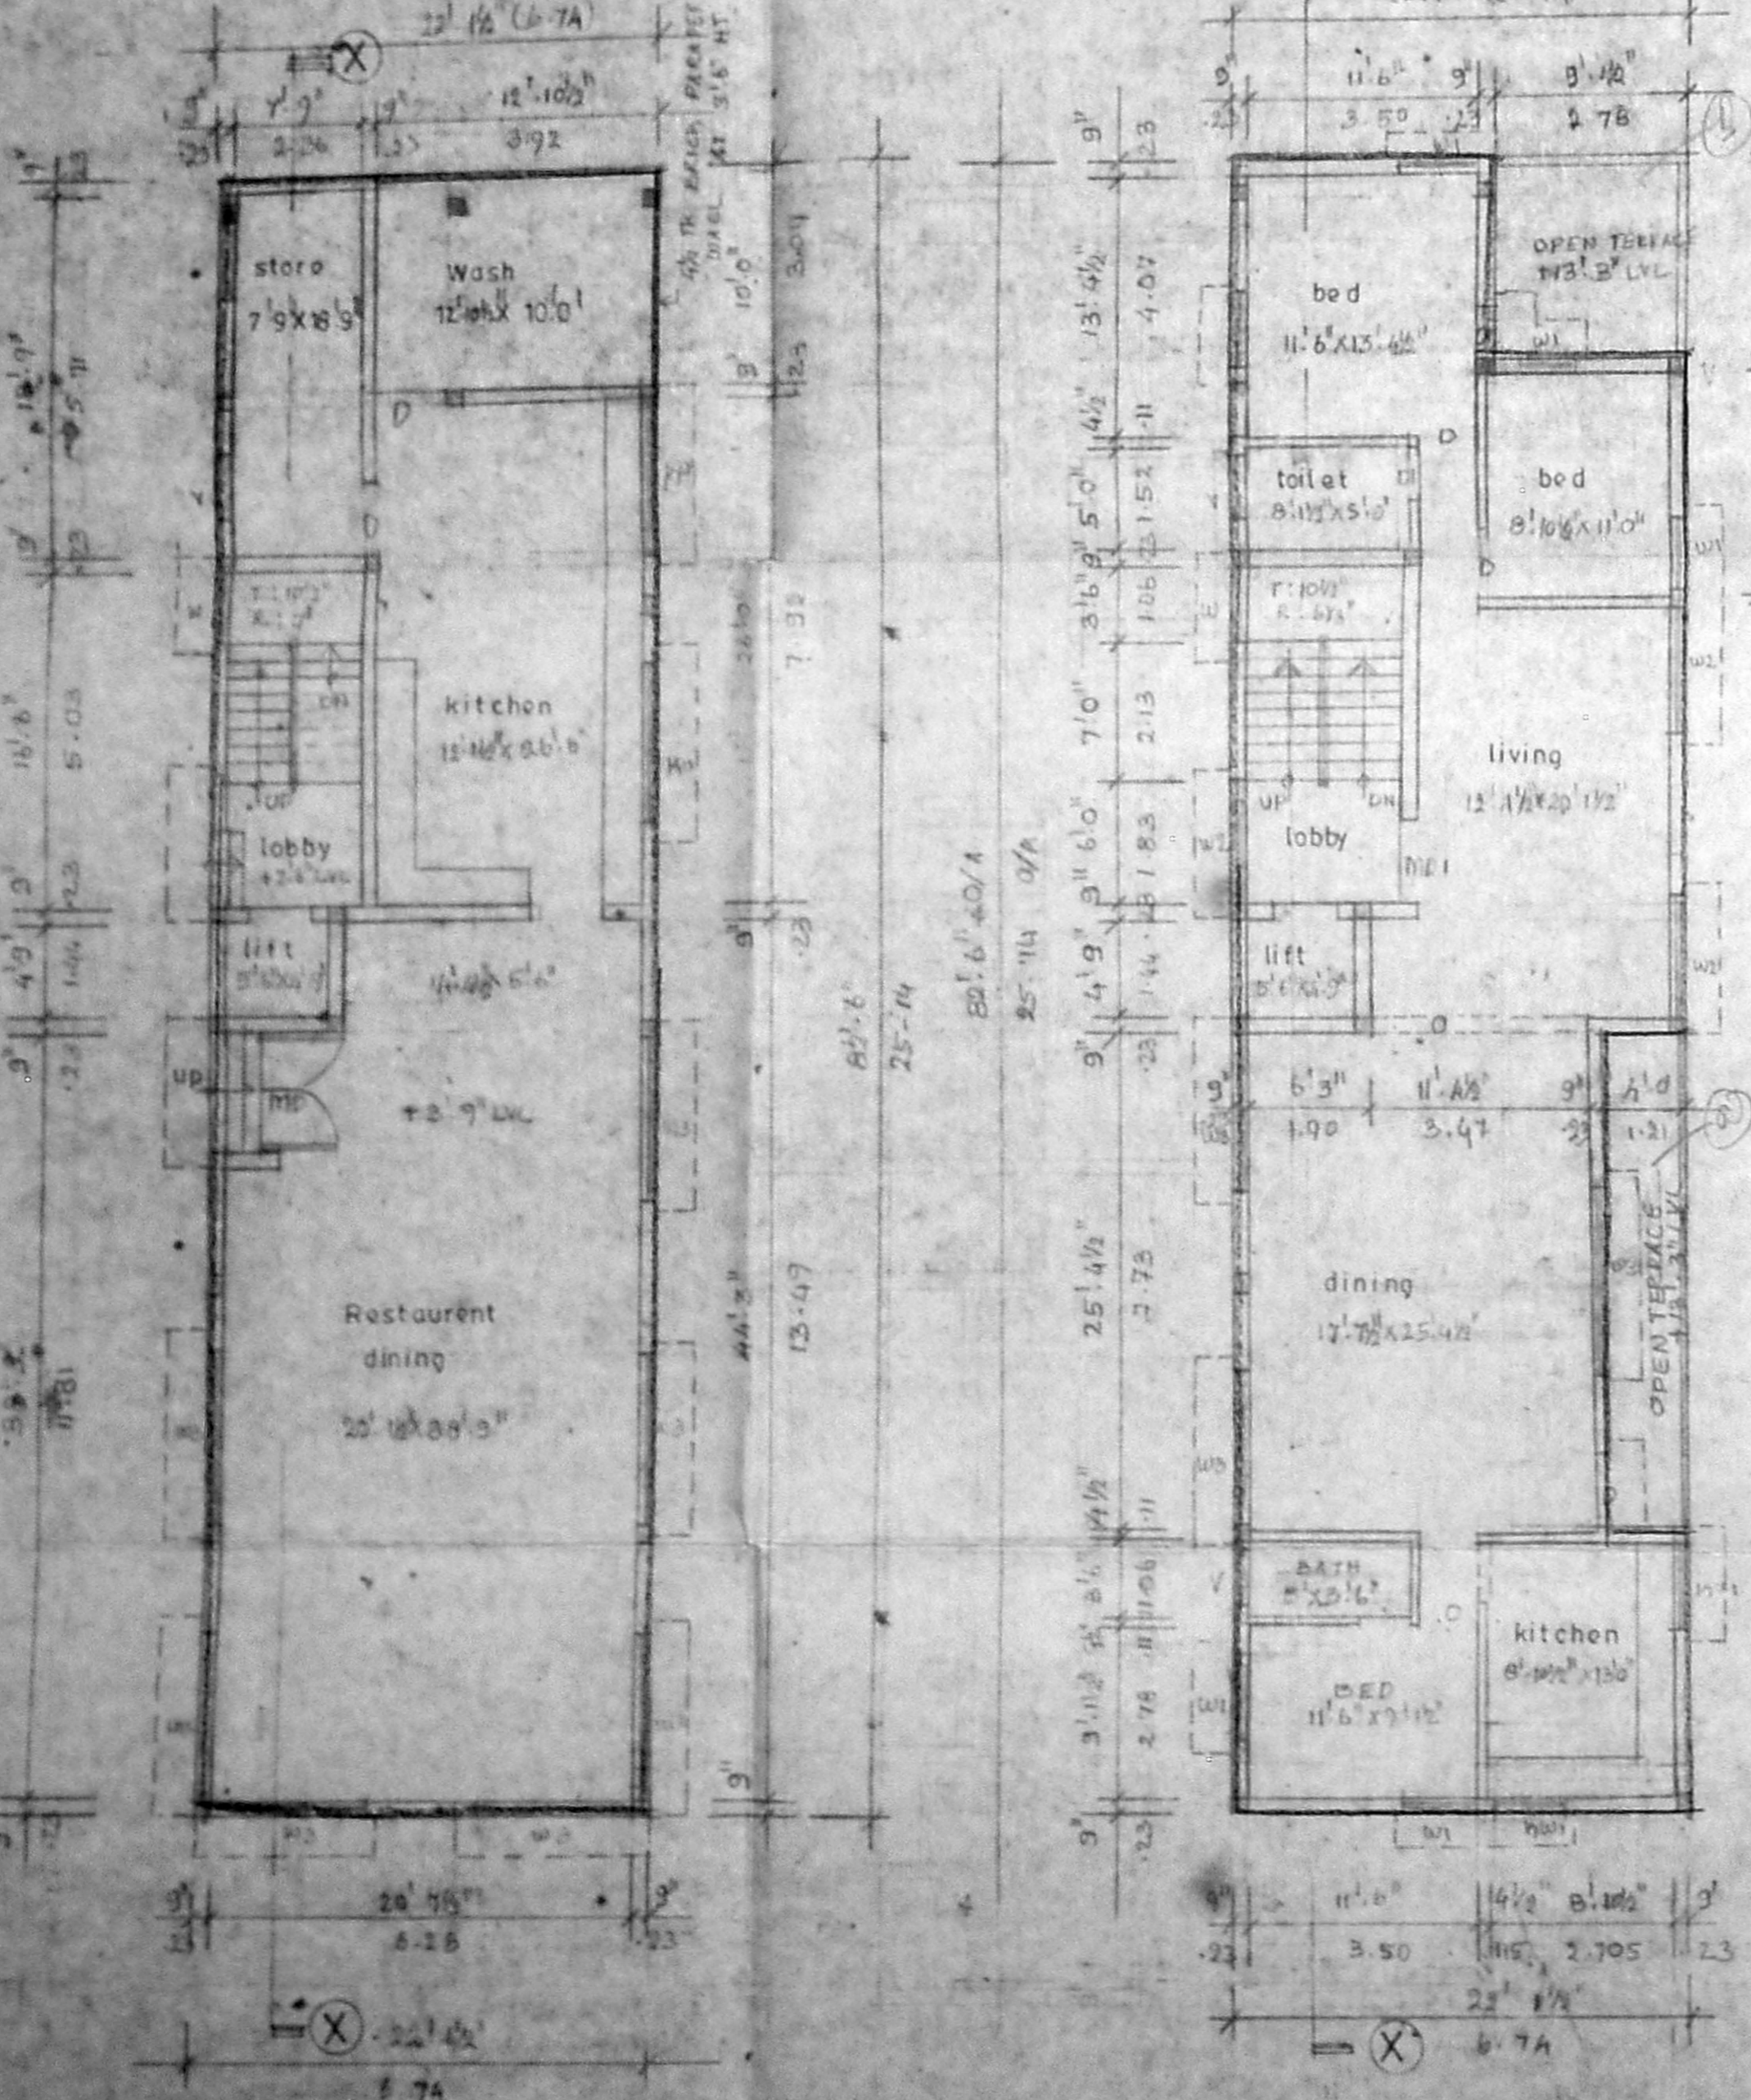


GROUND FLOOR PLAN
SCALE 1" = 8'-0" (1:100)

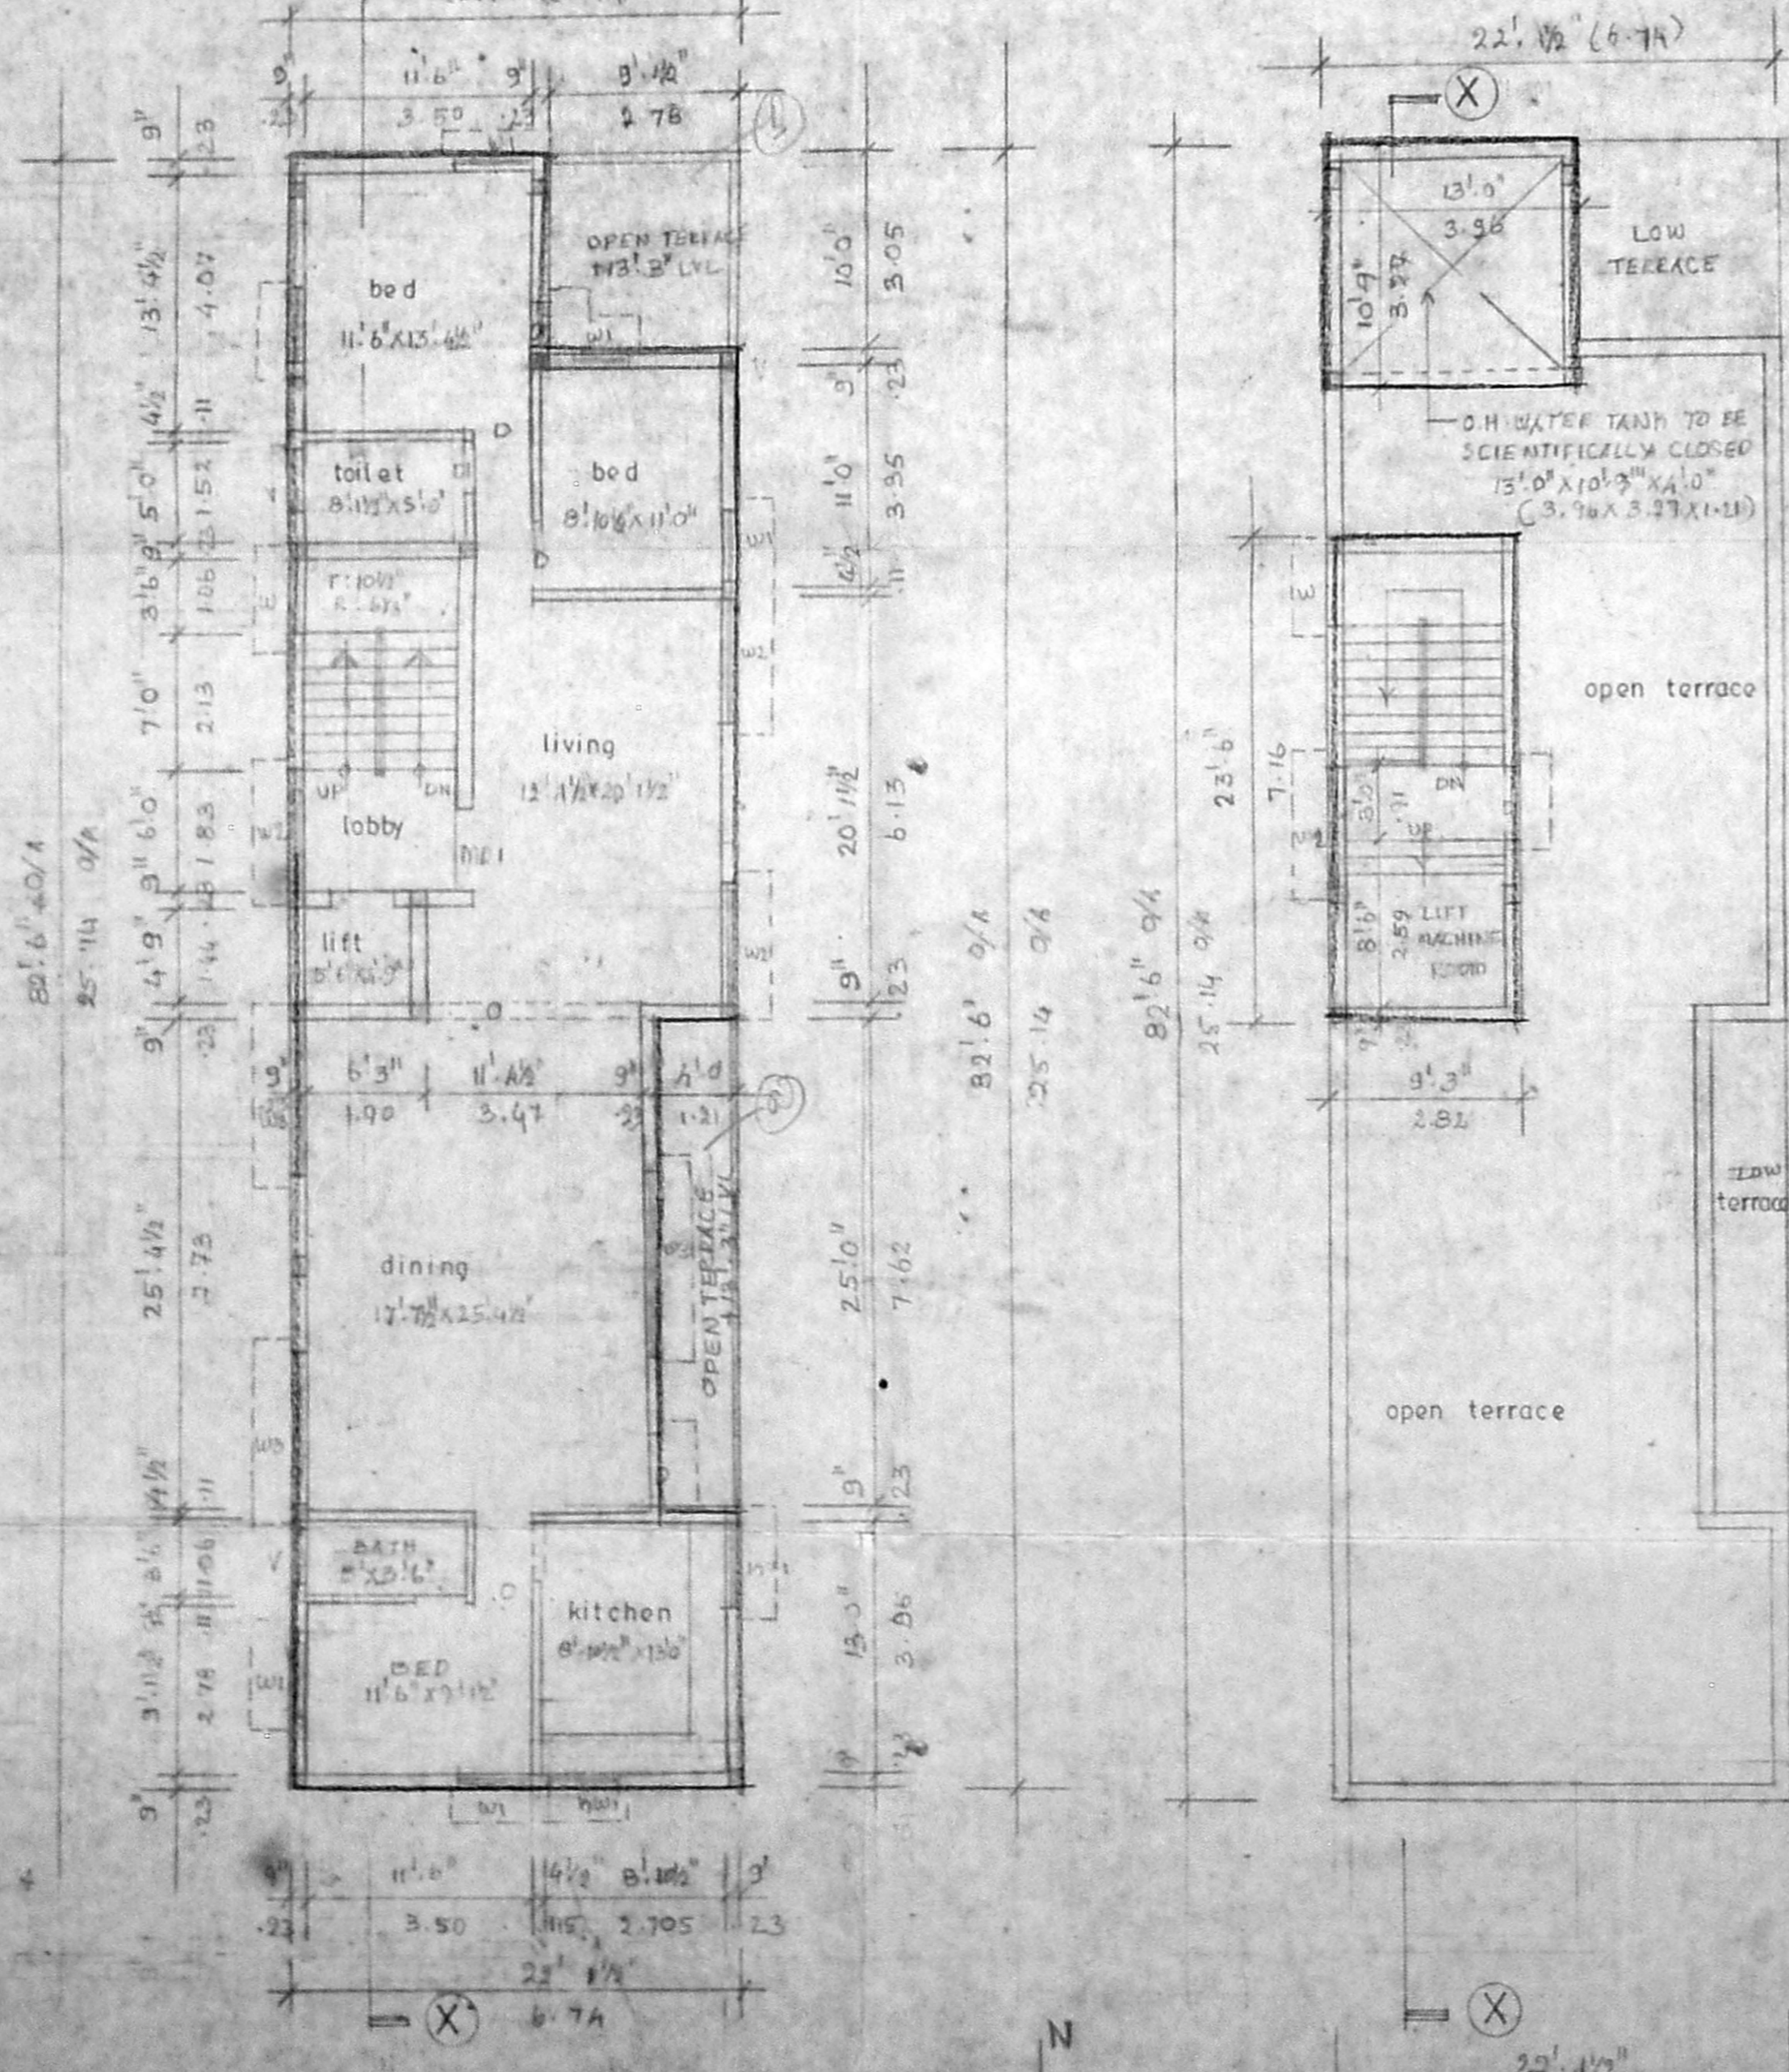


TYPICAL FLOOR PLAN (FIRST, SECOND & THIRD FLOORS)
SCALE 1" = 8'-0" (1:100)

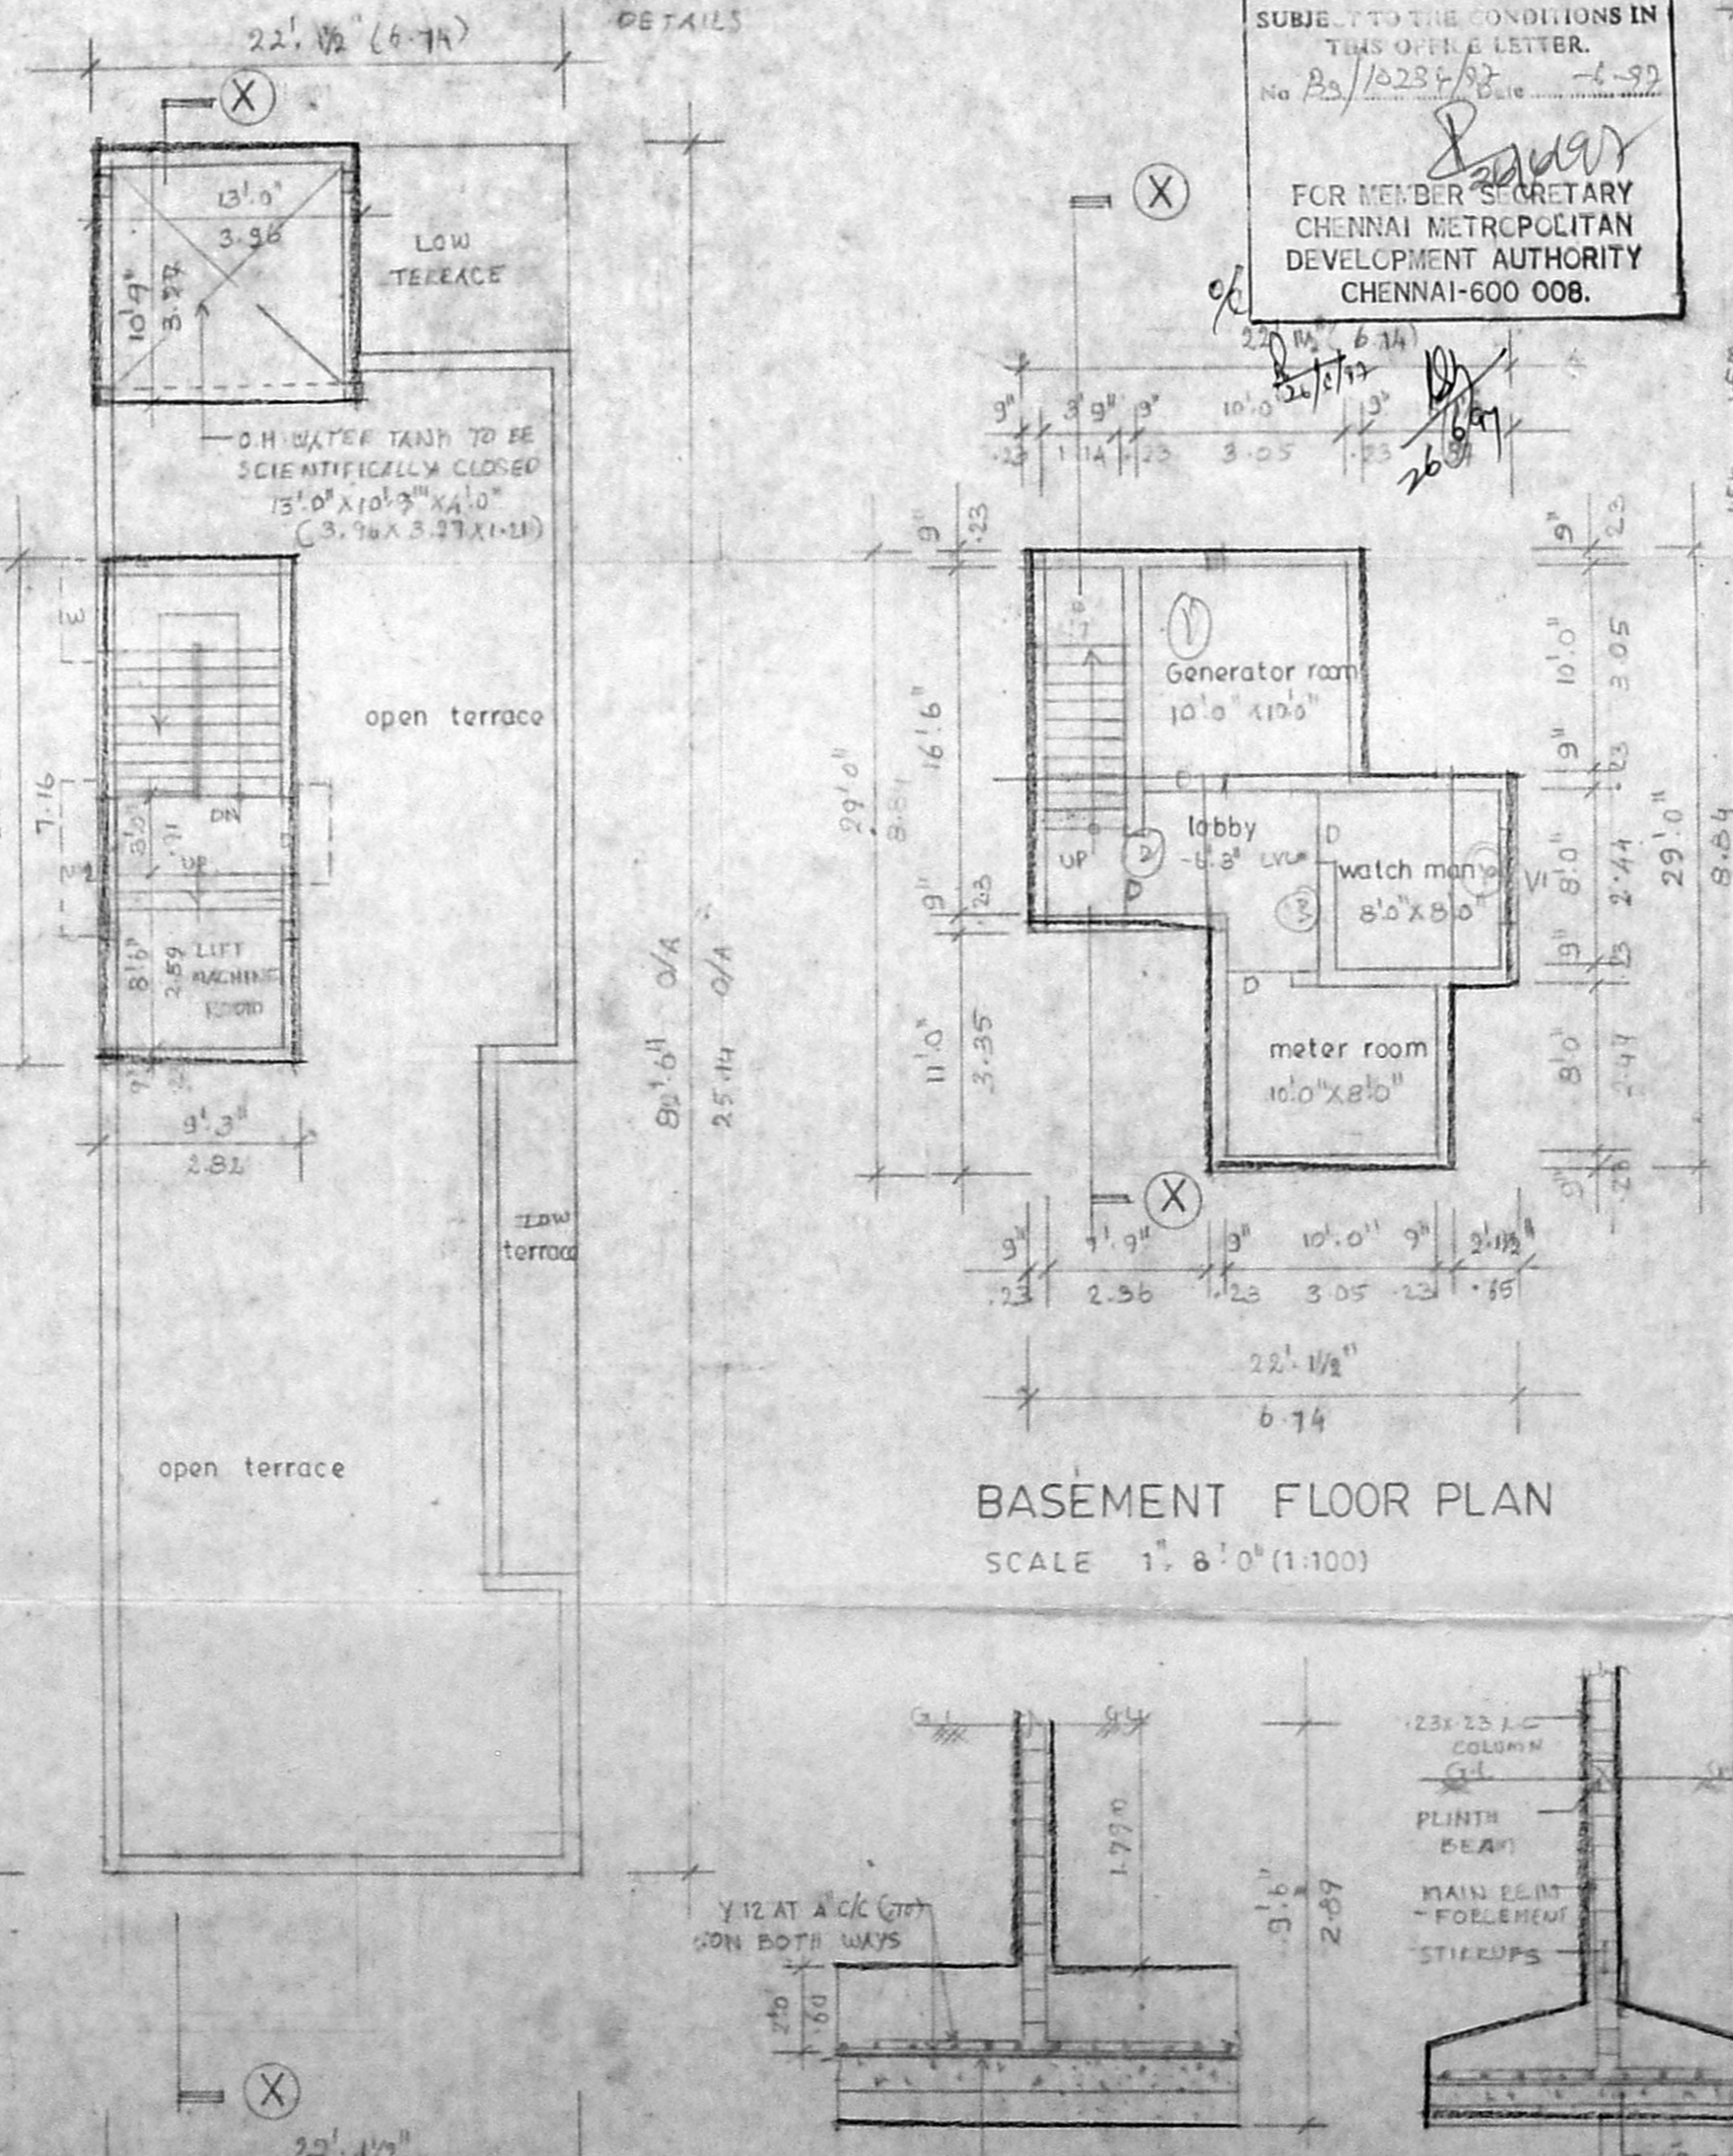

TERRACE FLOOR PLAN
SCALE 1" = 8'-0" (1:100)

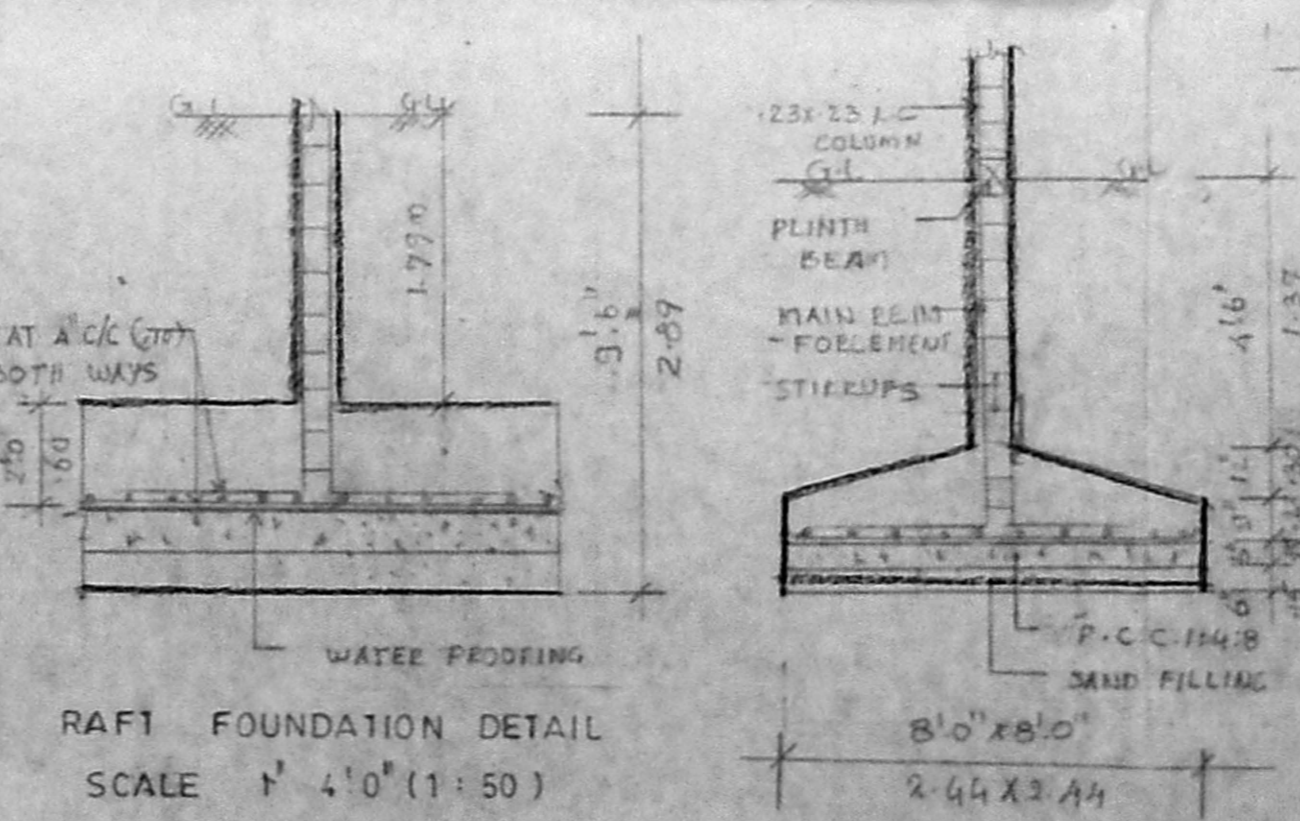


RAFT FOUNDATION DETAIL
SCALE 1" = 4'-0" (1:50)

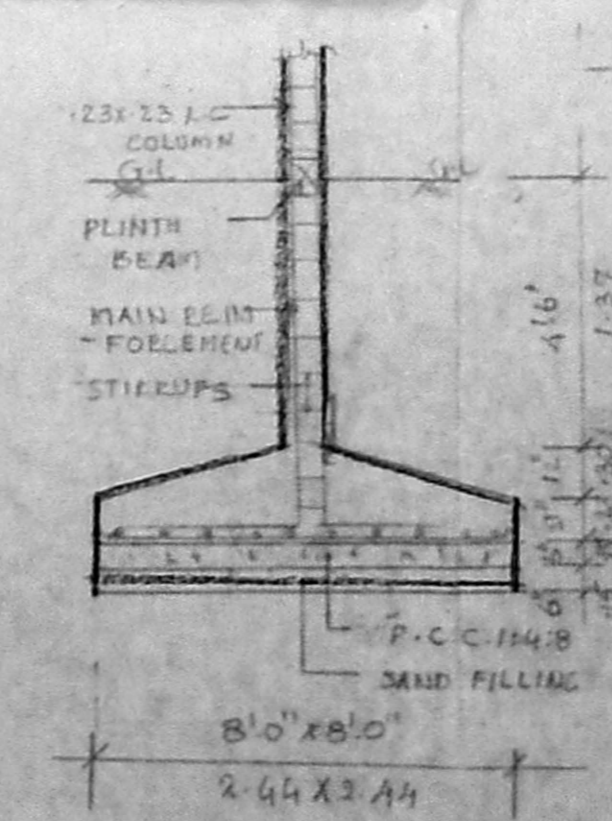


COLUMN FOOTING DETAIL
SCALE 1" = 4'-0" (1:100)


Planning Permit No. B/24784/234/97
APPROVED
SUBJECT TO THE CONDITIONS IN THIS OFFICE LETTER.
No. P/12284/97 Date: 6-9-97
FOR MEMBER SECRETARY
CHENNAI METROPOLITAN
DEVELOPMENT AUTHORITY
CHENNAI-600 008.

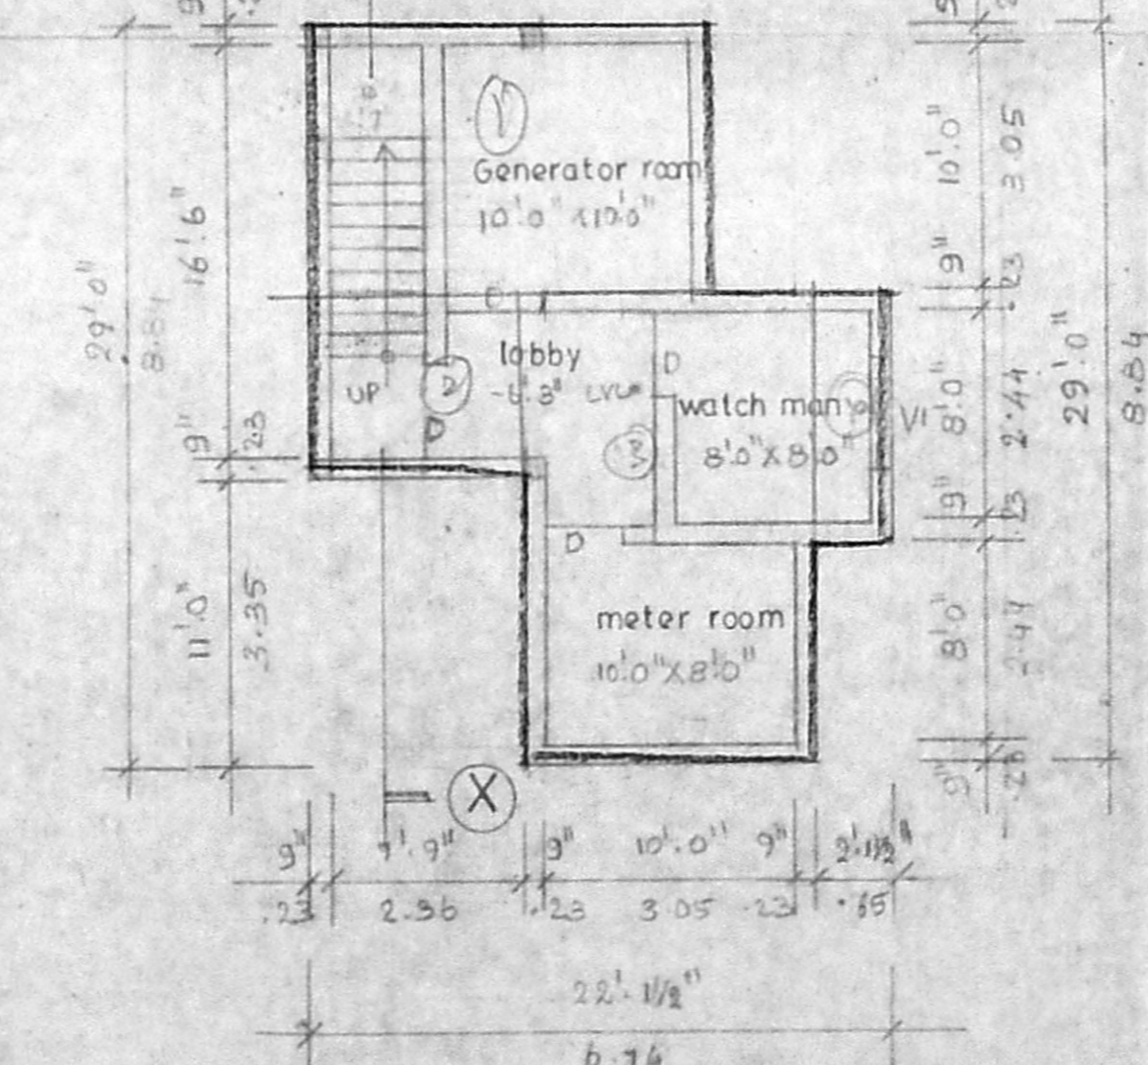


BASEMENT FLOOR PLAN
SCALE 1" = 8'-0" (1:100)

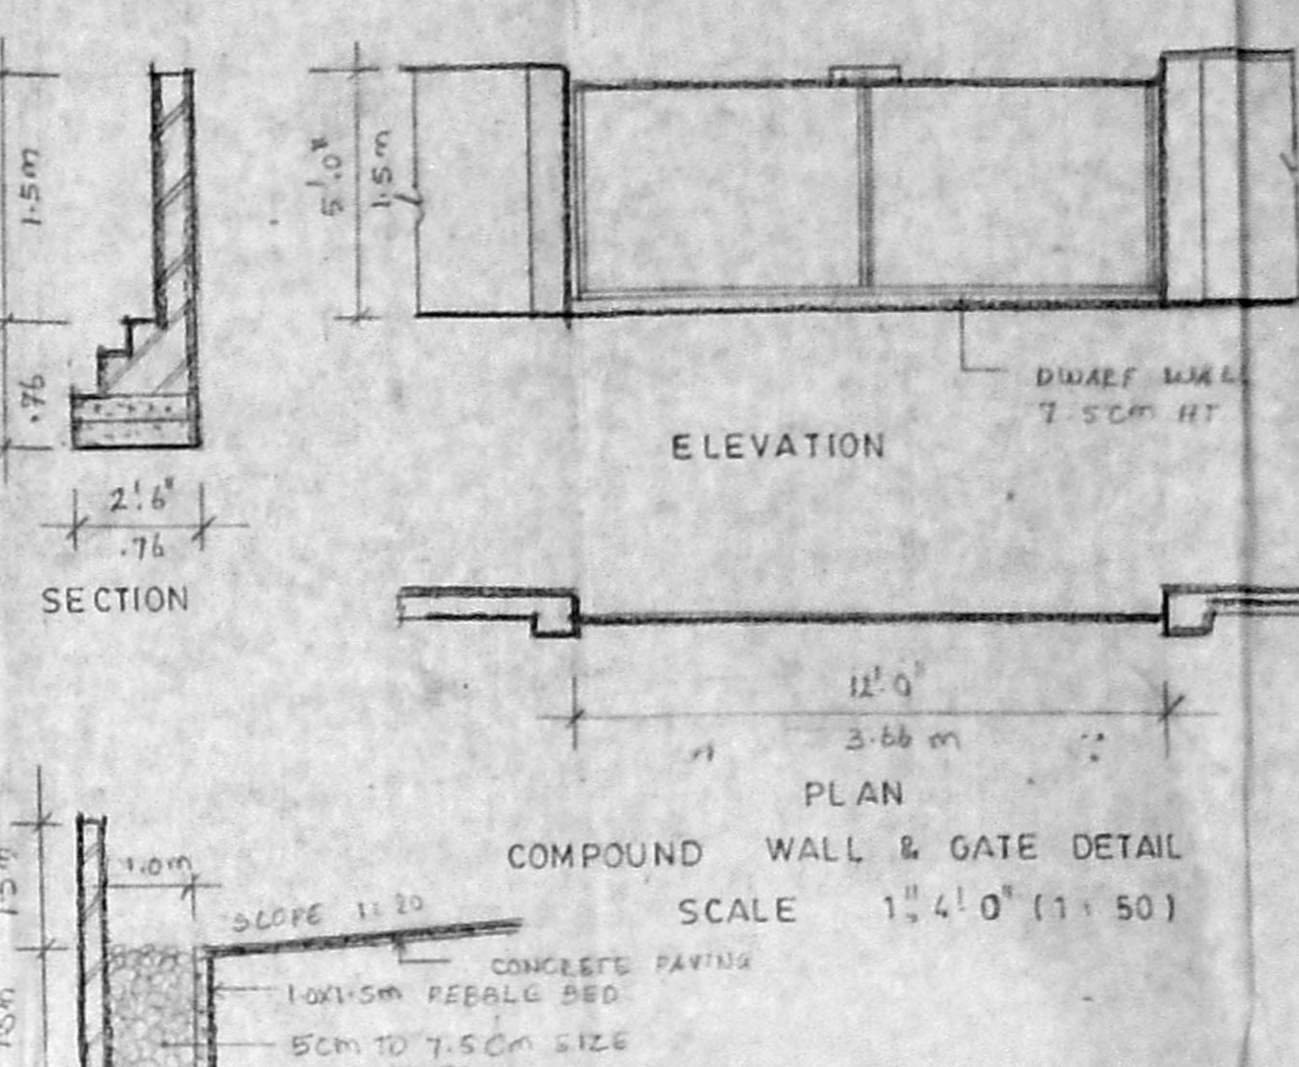

ELEVATION
SCALE 1" = 4'-0" (1:50)

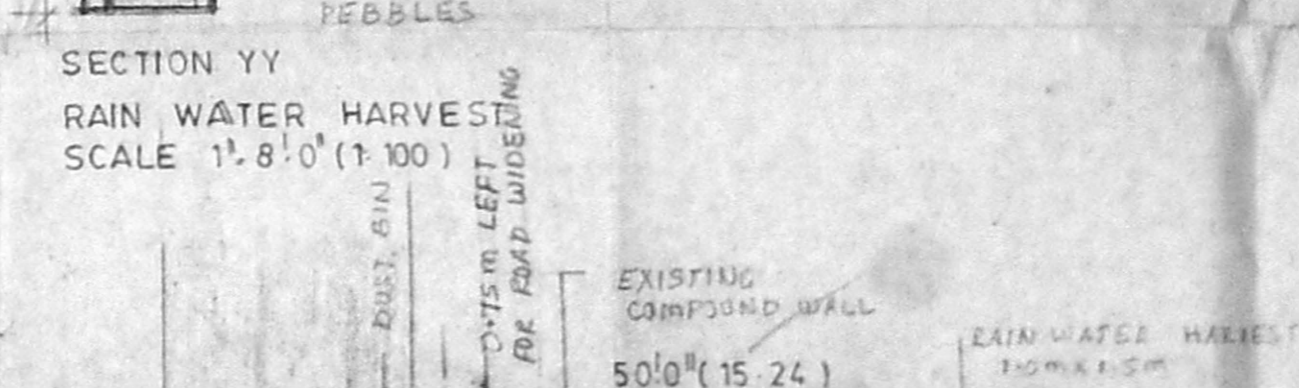

SECTION YY
RAIN WATER HARVEST
SCALE 1" = 8'-0" (1:100)

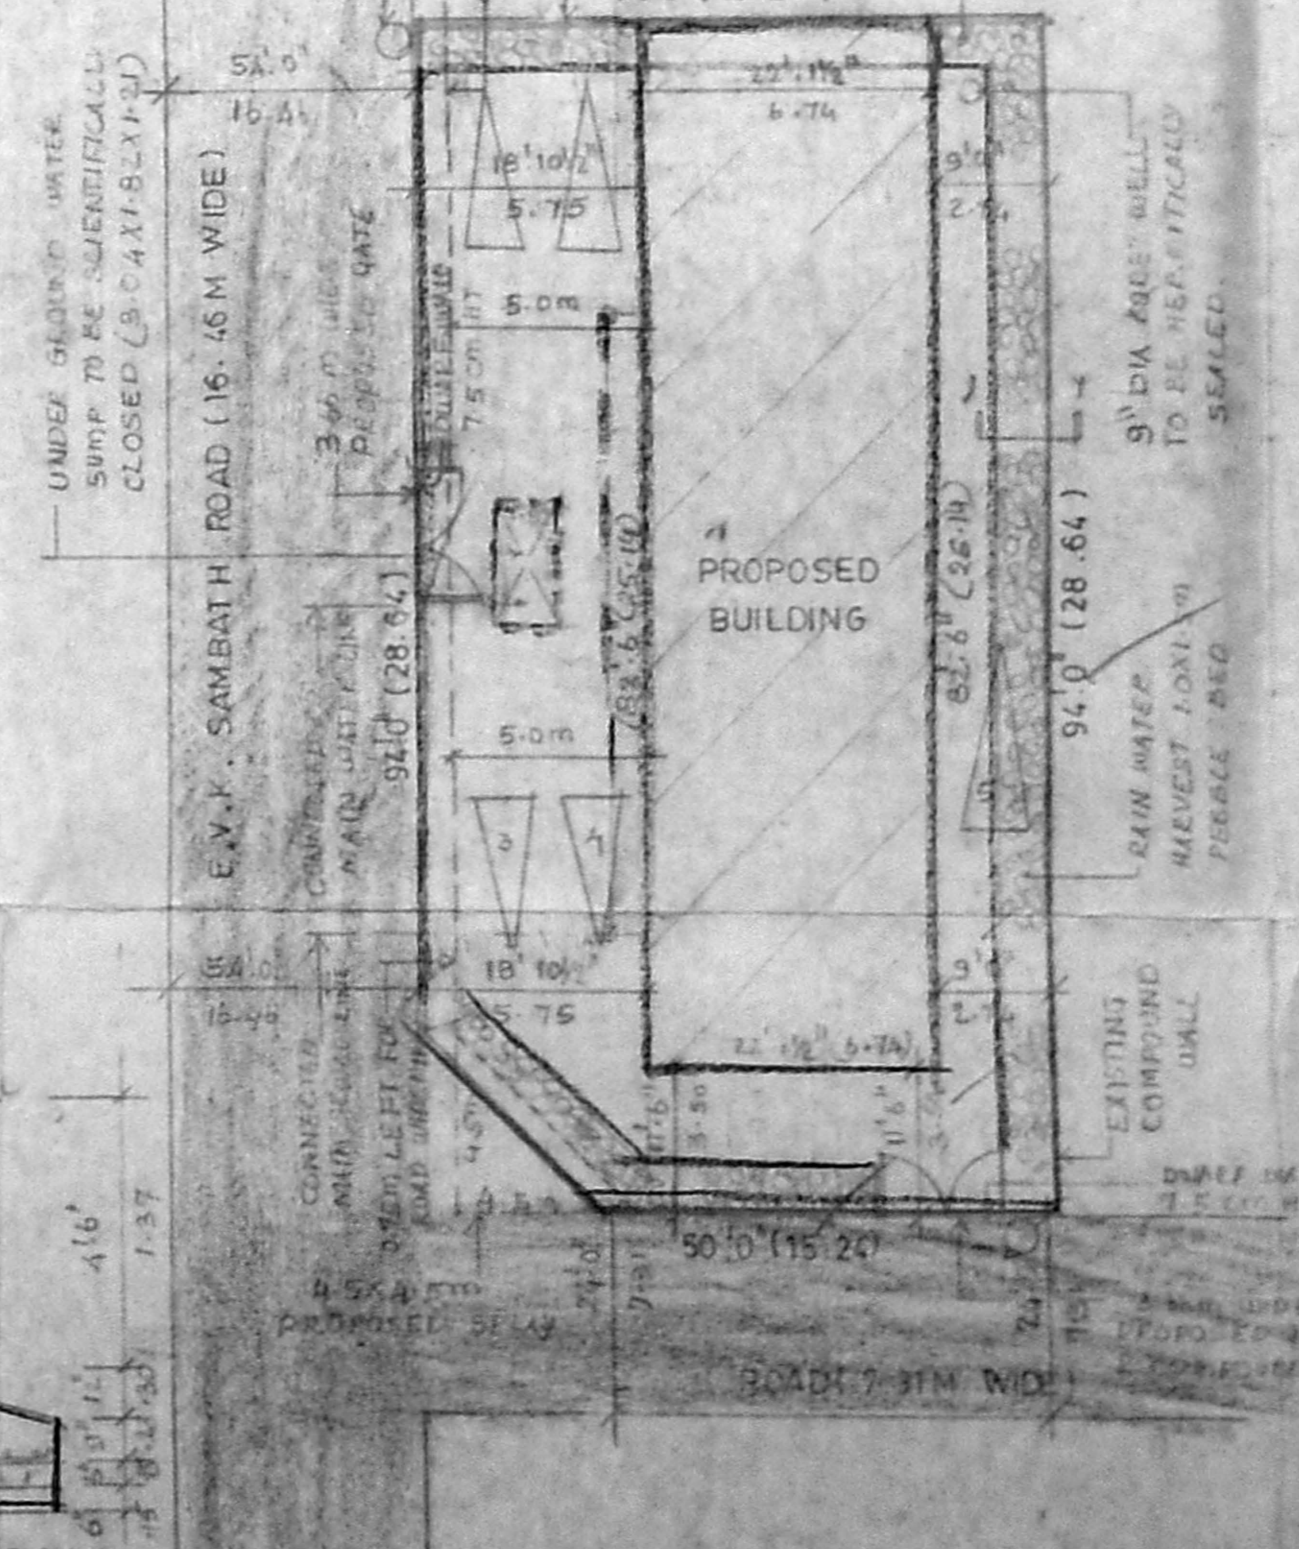

SITE PLAN
SCALE 1" = 16'-0" (1:200)

Schedule of joinery			
TYPE	WIDTH	HEIGHT	DESCRIPTION
W1	3'-0"	7'-0"	W.D. WINDOW
W2	3'-0"	7'-0"	W.D. WINDOW
Specification

FOUNDATION : RAFT FOUNDATION OVER A LAYER OF SAND FILLING AND P.C.C. 1:1:2.5. SUPER STRUCTURE : BRICK WORK IN C.M. 1:2:4 AND PLASTERED IN C.M. 1:2:4. R.C. WORK : R.C. BEAM, SLAB, LINTEL, SUNSHADES ARE IN MIX 1:2:4 WITH SUITABLE REINFORCEMENT. FLOORING : MOSAIC FLOOR. WEATHERING : COARSE TILES ALL OVER EXCEPT A MIX OF BRICK TILES LIKE CONCRETE WITH CRUDE OIL. NOTE : O.H. WATER TANK AND SUMP TO BE SCIENTIFICALLY CLOSED BORE WELL TO BE HERMETICALLY SEALED.

AREA STATEMENTS

LAND AREA	436.80 m ²
ALLOWABLE F.S.I.	1.57
BASEMENT FLOOR AREA	20.89 m ²
GROUND FLOOR AREA	169.84 m ²
FIRST FLOOR AREA	161.89 m ²
SECOND FLOOR AREA	151.89 m ²
THIRD FLOOR AREA	151.89 m ²
TOTAL F.S.I. AREA	644.17 m ²
NON F.S.I. AREA	23.00 m ²
HEAD ROOM AREA	20.29 m ²
TOTAL BUILT UP AREA	689.35 m ²
MAX. FLOOR COVERGEO. COEFFICIENT	1.57
NO. OF CARPARKS	5

COLOUR CODE REFERENCE

PROPOSED WORK	---
BOUDARY LINE	---
EXISTING ROAD	---
SEWER LINE	---
WATER LINE	---

SIGNATURE OF OWNER

C. SELVARAJAN, G.D., Arch., I.D., AIA,
REGISTERED ARCHITECT NO. 218,
Corporation of Chennai
Sivasailam Street,
Chennai-600 017.

SIGNATURE OF ARCHITECTS

PROPOSED RESIDENTIAL PLATS 3
RESTAURANT AT DOOR NO. 17, T. NAGAR
BLOCK NO. 14, E.V.S. SAMBATH ROAD
PEPPER, CHENNAI
(REVISED DRAWING)

PLAN ELEVATION SECTION	JOB NO.	DRG NO.
SITE PLAN KEY PLAN & E.T.C.		
SCALE 1:100	DATE:	DRAWN BY: V. Sarai

ARCHITECTS
SELVARAJAN & ASSOCIATES
NO.1, SIVASAILAM ST, T. NAGAR, CHENNAI-17.