


FRONT ELEVATION

B/25555/404/97  
 Planning Permit No. \_\_\_\_\_  
**APPROVED**  
 SUBJECT TO THE CONDITIONS IN THIS OFFICE LETTER.  
 B3/11966/97 Date: 9/2/97  
 FOR THE SECRETARY  
 CHENNAI METROPOLITAN DEVELOPMENT AUTHORITY  
 CHENNAI-600 008.

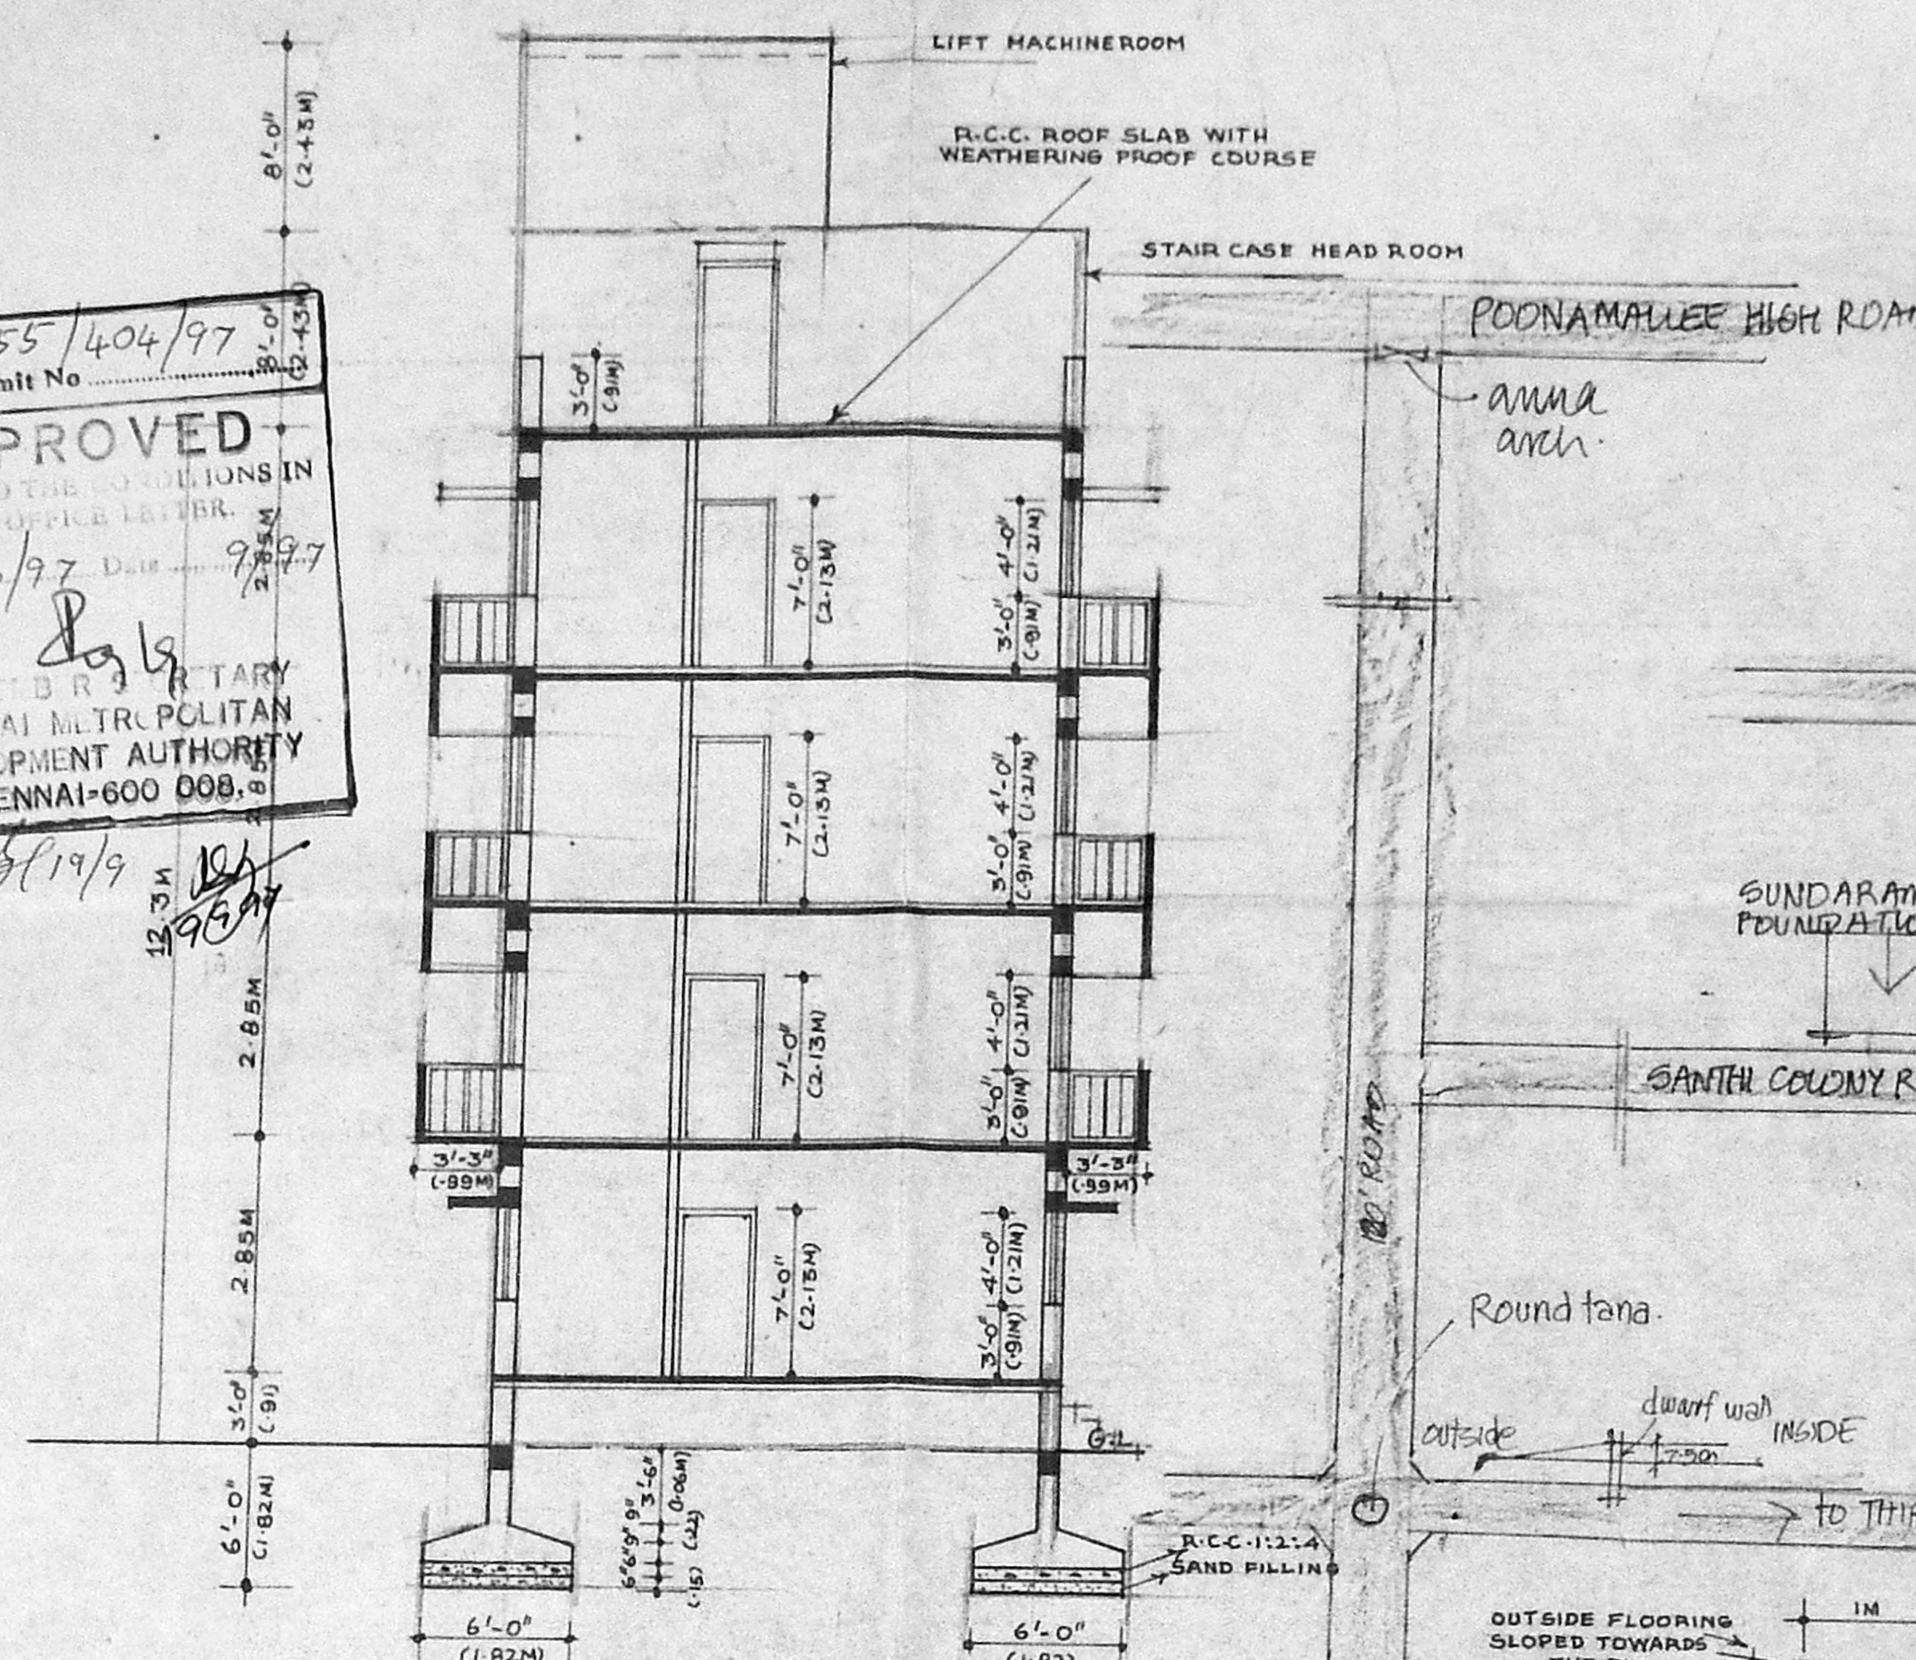

SECTION ON A-A

Revised  
 Dt: 2/9/97

PLOT No. 2975

CMDA (B) / PP No. 1		Sq. ft	Sq. m
C. No. B3/11966/97	Area details	3990	370.67
Area in G.F.	3915	129.27	
Area in S.F.	1521	141.30	
Area in T.F.	1521	141.30	
Total area	59545	553.17	
E.A.R. - 1.49			
Plot coverage: 38.23 %			

- Schedule of joinery:**
- D 3'-3" x 7'-0" (1x 210M) Door
  - D1 3'-0" x 7'-0" (1x 210M) Door
  - D2 2'-6" x 7'-0" (1x 210M) Door
  - W 6'-0" x 4'-0" (1x 20x1.20M) Window
  - W1 4'-0" x 4'-0" (1x 20x1.20M) Window
  - W2 4'-0" x 3'-0" (1x 20x1.20M) Window
  - V 3'-0" x 2'-0" (1x 90x.60M) Ventilator

- Specifications:**
- Sand filling in foundation
  - P.C.C. 1:4:8 in foundation
  - R.C.C. Columns, footings, foundation, lintels, beams, roof slab in R.C.C. 1:2:4
  - Brick work in C.M. 1:6
  - Mosaic flooring
  - Weathering course laid to slope
  - Plastering in C.M. 1:4 1/2" thick


- Notes:**
- Proposed
  - Boundary
  - Roads

Scale: 1" = 8'-0" (1cm = 1M)


Proposed dwelling flats at plot no 2975, Arignar anna nagar, Chennai. for  
 THIRU. J. RAVIPANDIAN  
 T.S.No 1 PT BLOCK No 8  
 NADUVANKARA VILLAGE

Owner / Power of attorney  
 J. Ravipandian


Licensed surveyor:  
 Er. M. ULAGANATHAN M.E.  
 Class I (290) Licensed Surveyor  
 12, Duraisamy Mudali Street  
 Kunrathur, Madras-600 059,  
 CLASS I No 290  
 M. ULAGANATHAN M.E.  
 12, DURAISAMY ST  
 KUNRATHUR CHENNAI 600049  
 LICENSED SURVEYOR

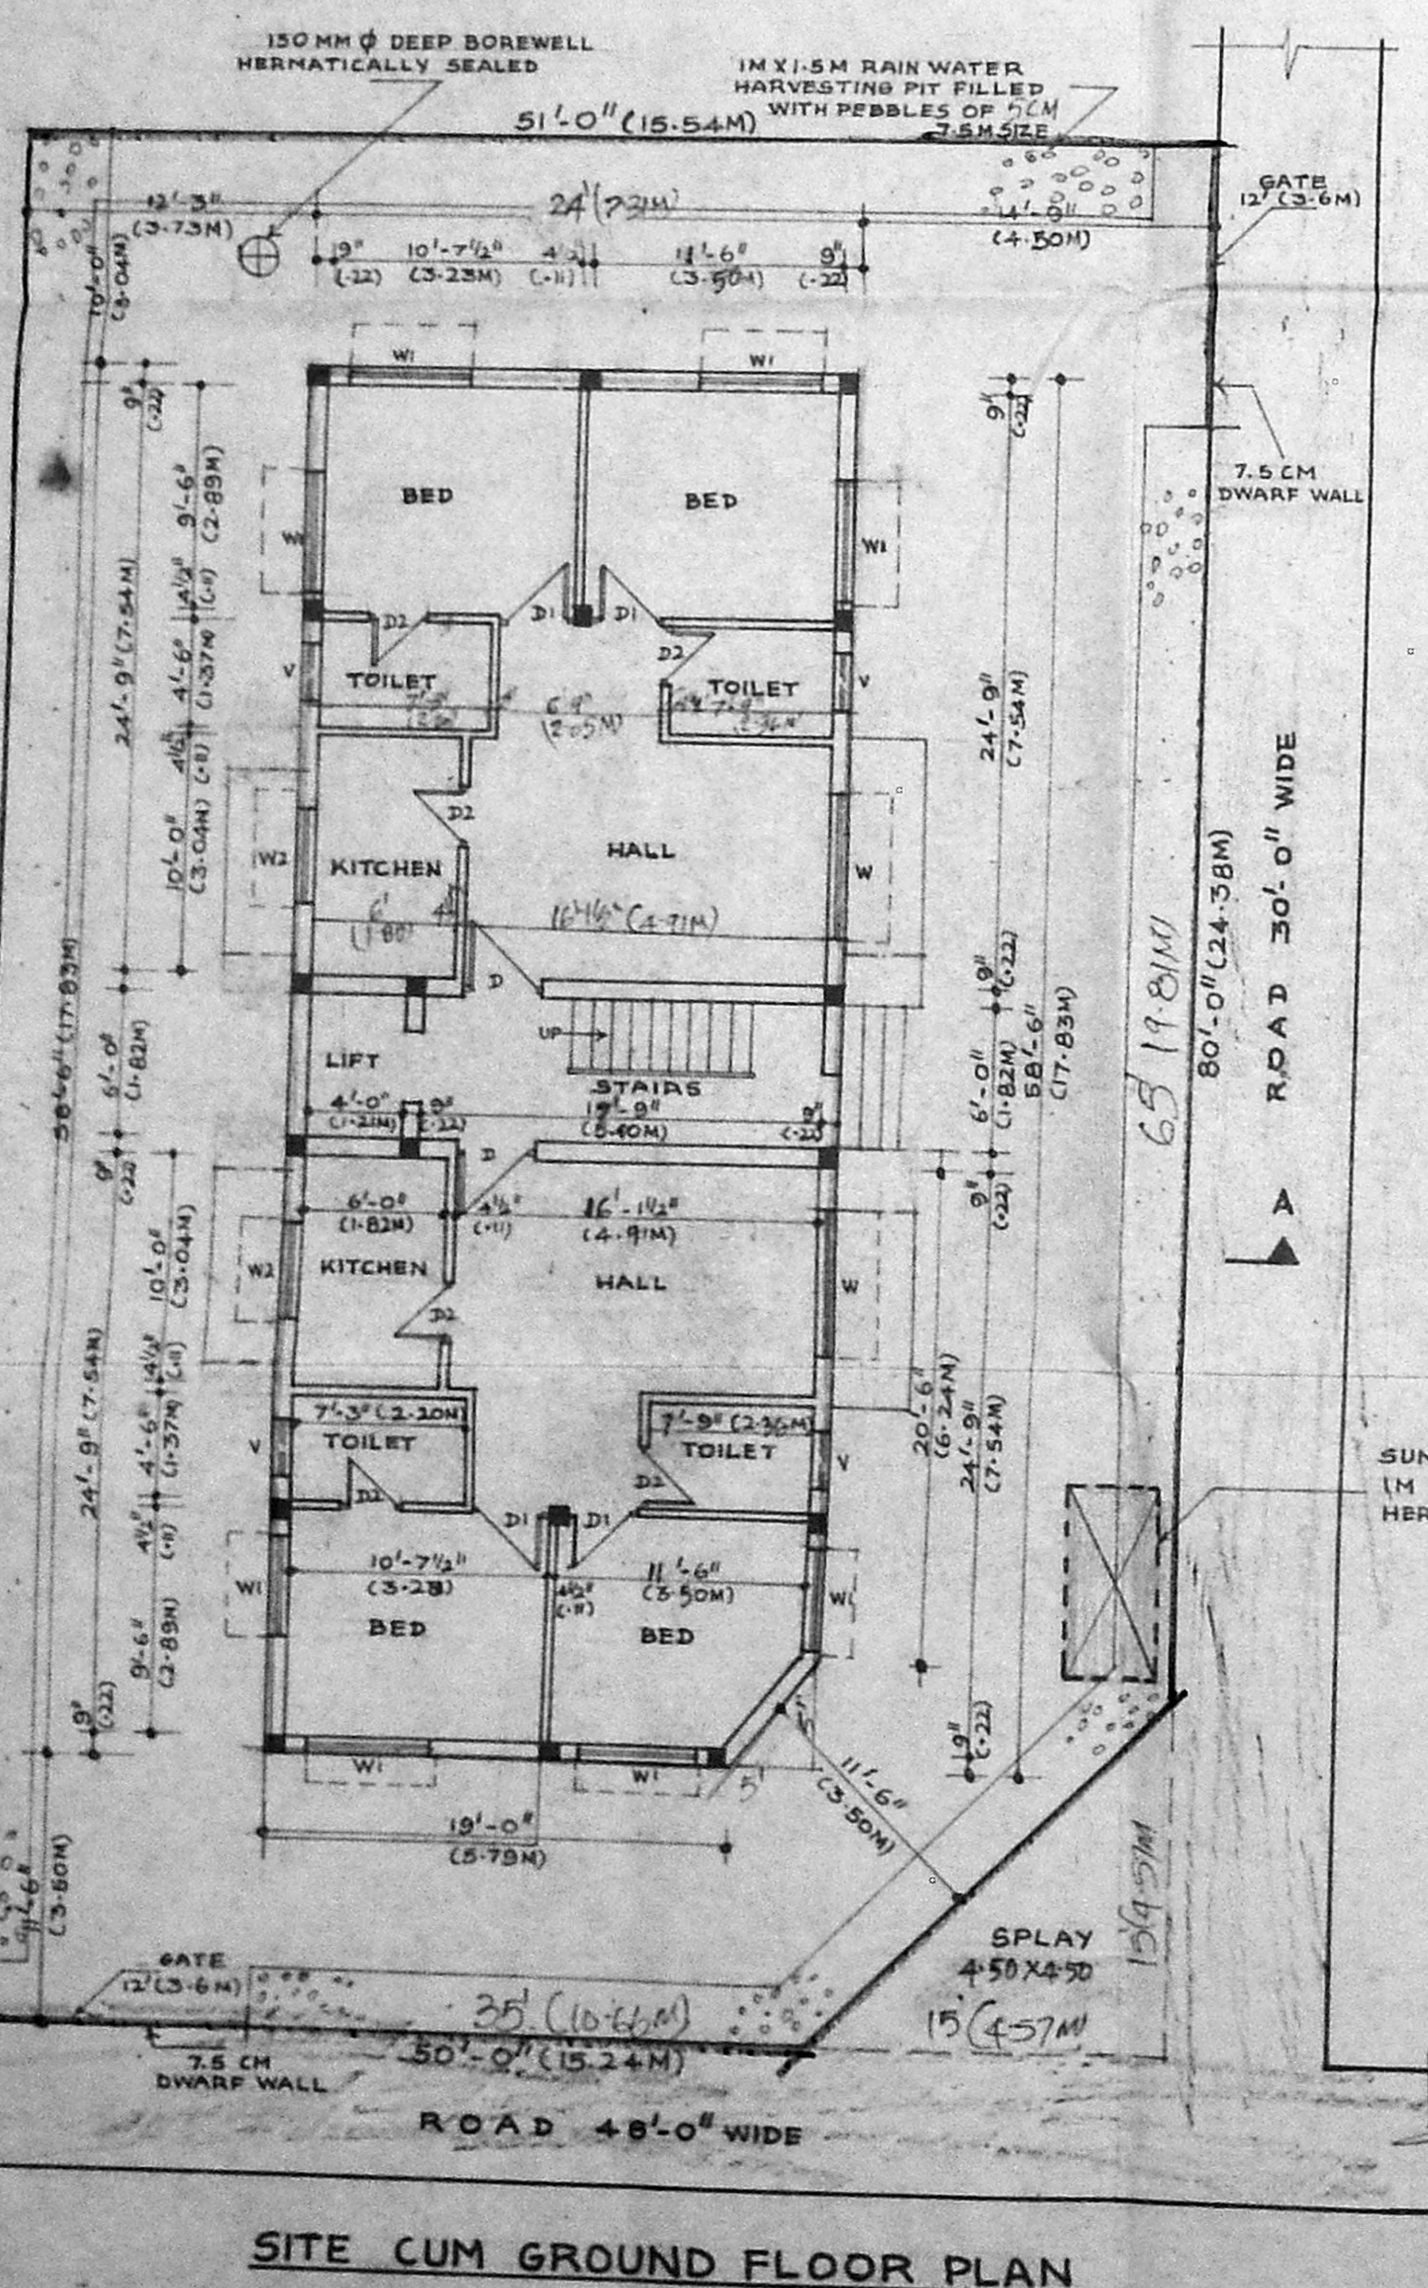

SITE CUM GROUND FLOOR PLAN

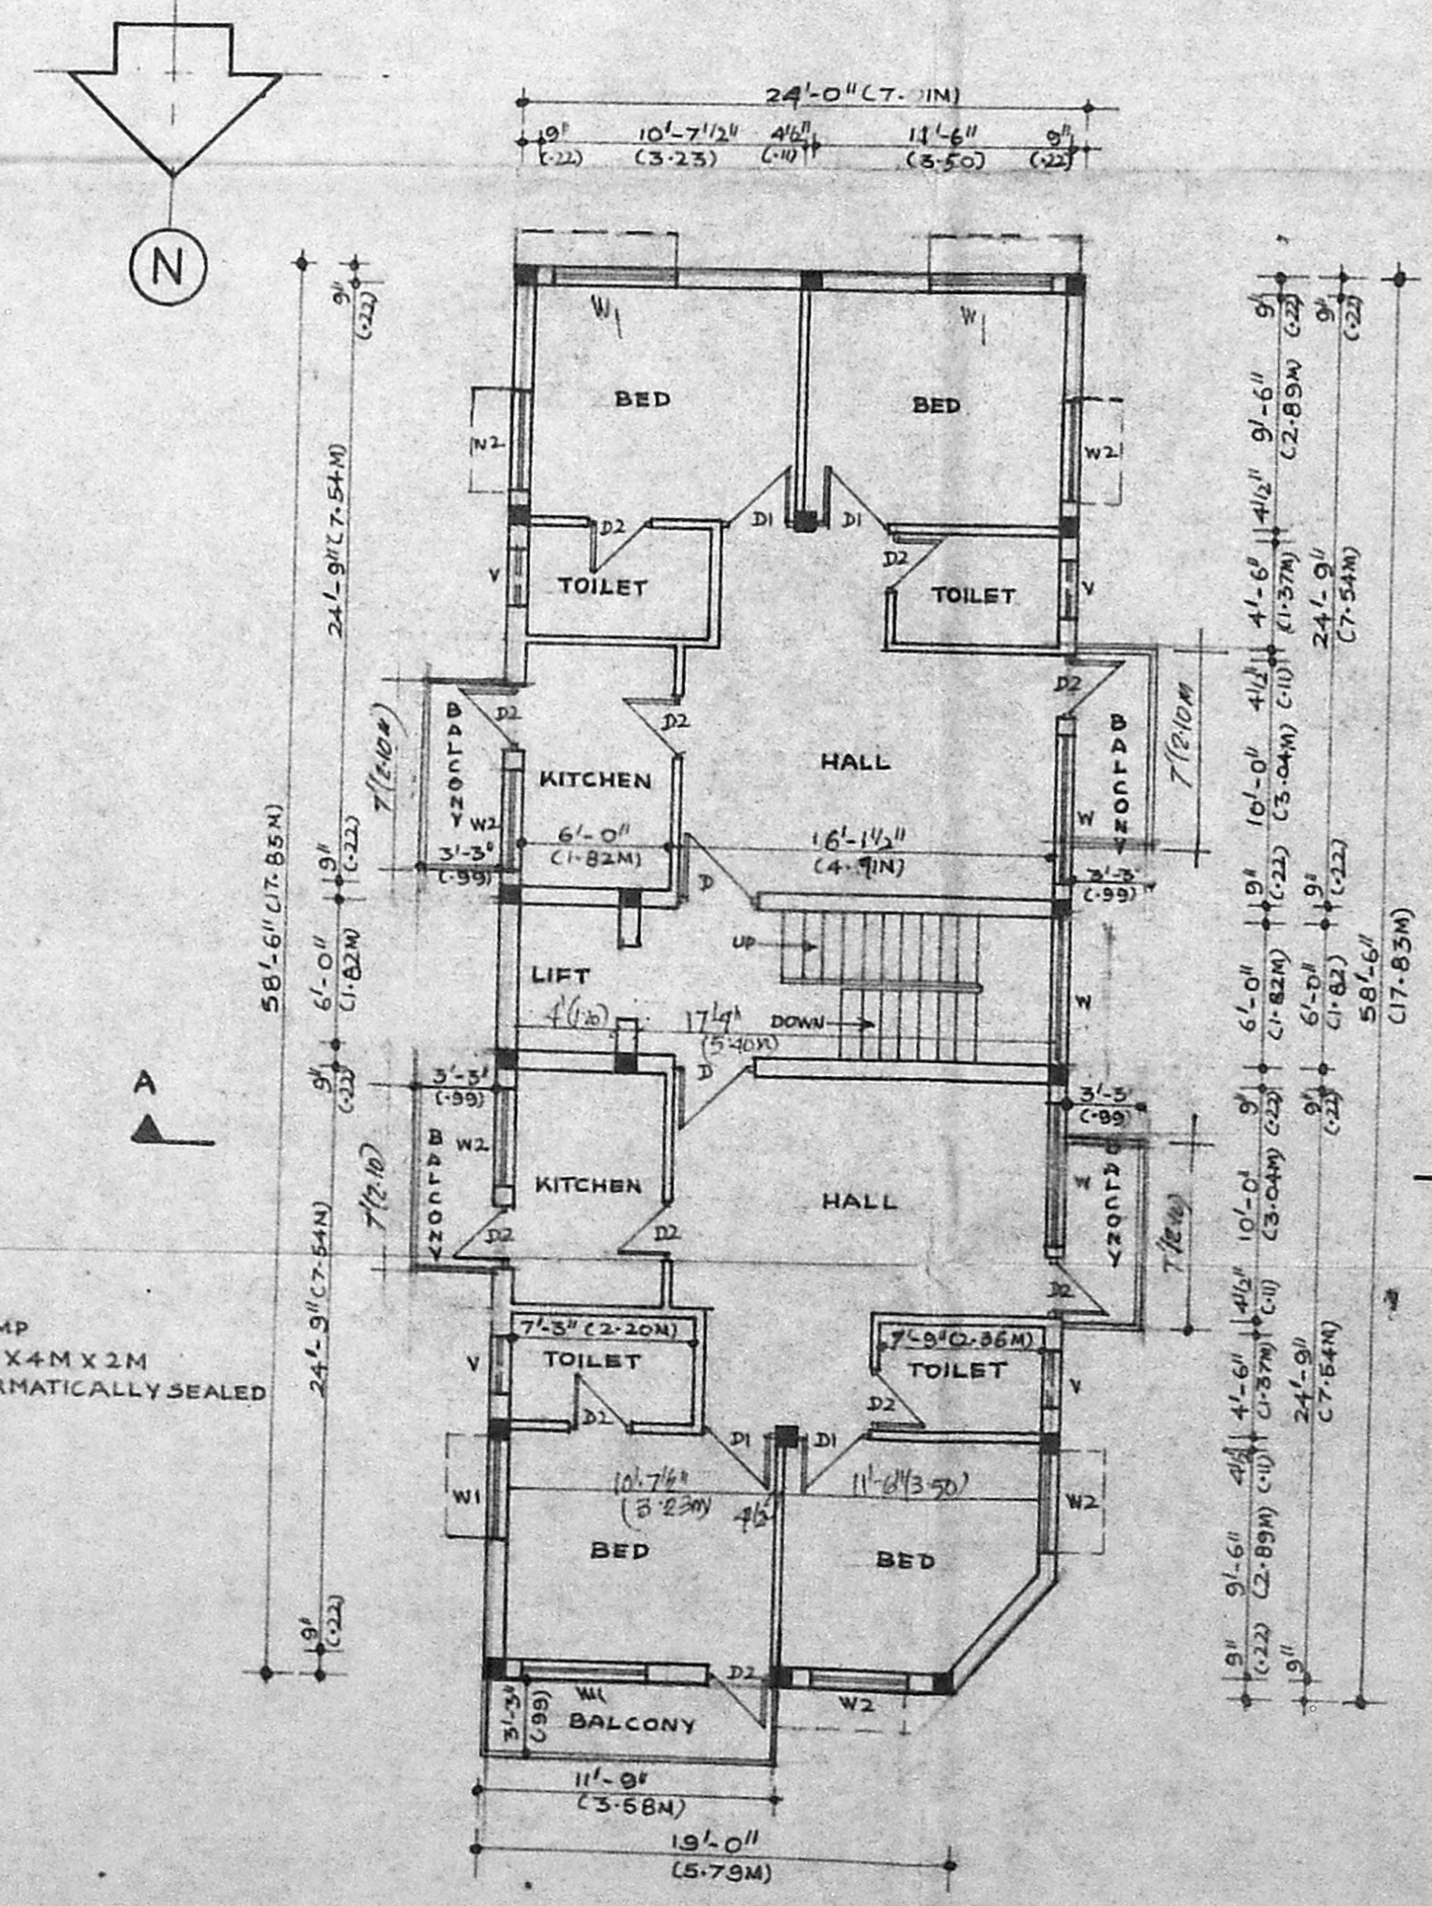

TYPICAL FLOOR PLAN (FIRST FLOOR TO THIRD FLOOR)

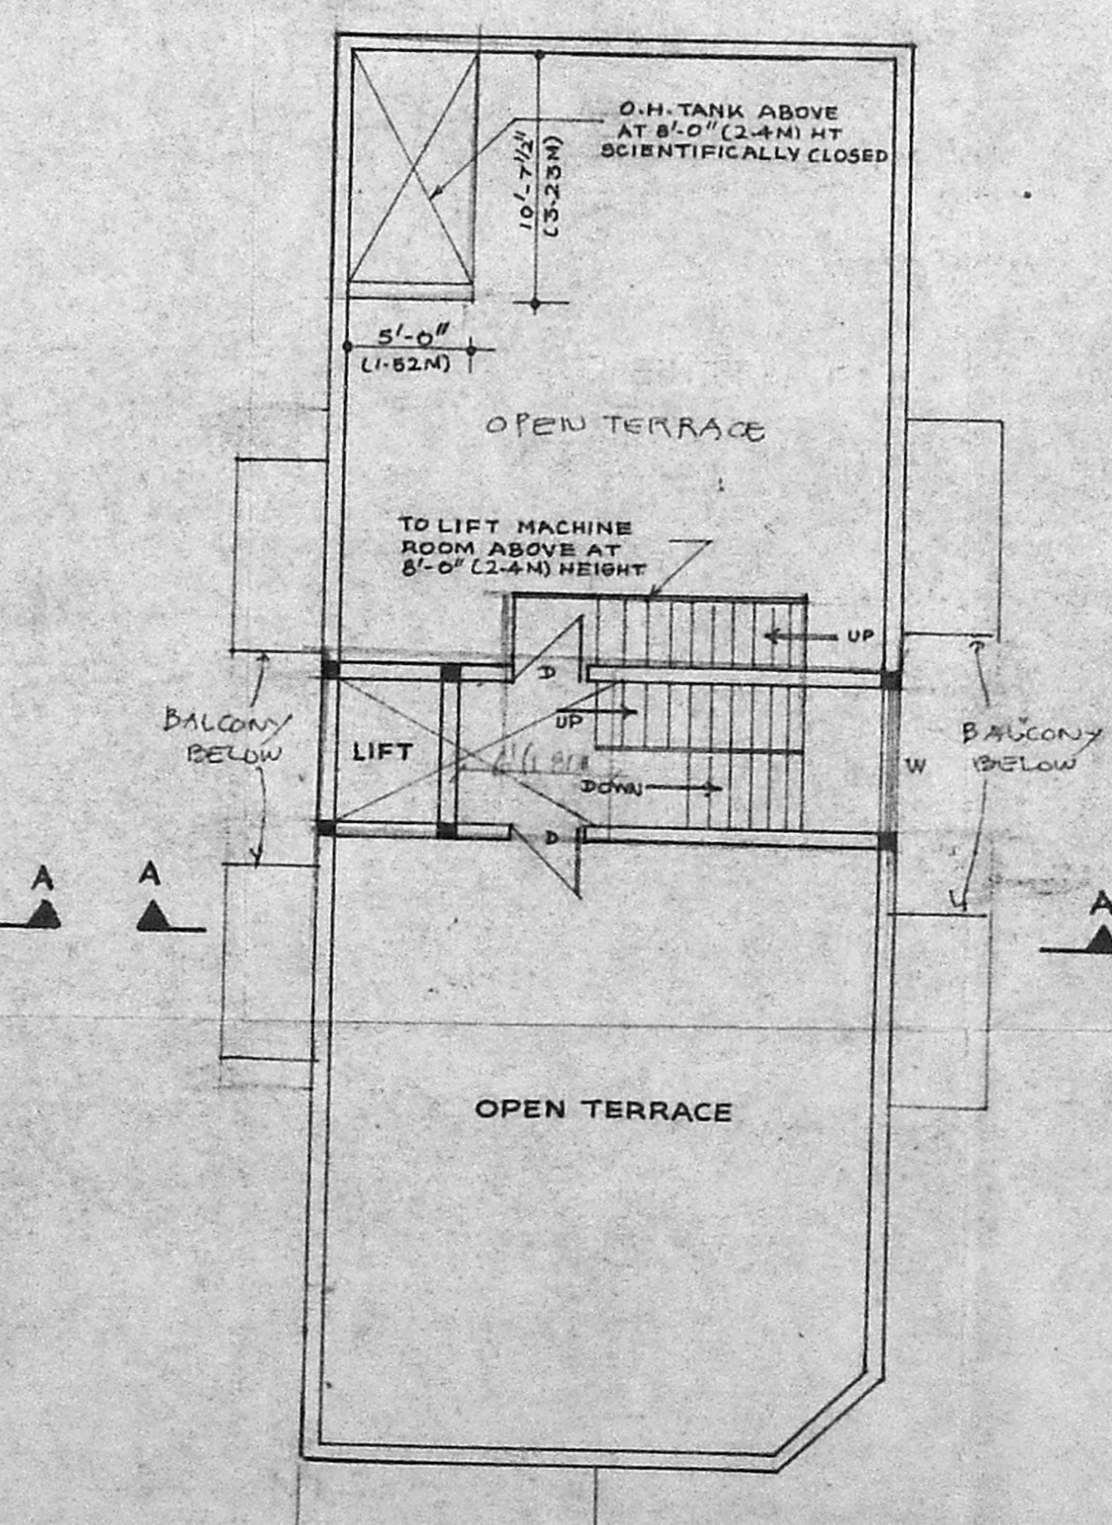

ROOF PLAN