



Section of water tank

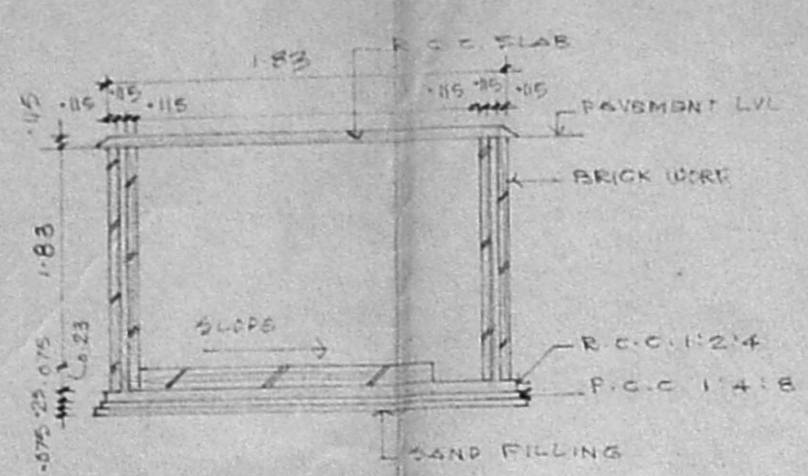

SECTION OF SUMP

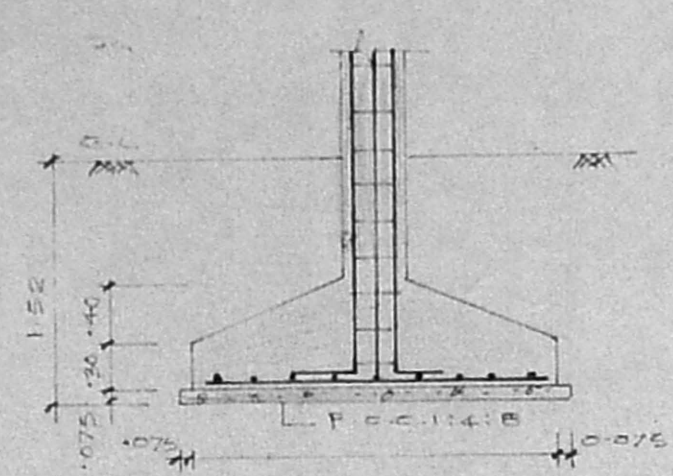


SECTION - XX




SECTION OF COMPOUND

B/24692/142 A/B/97
 Planning Permit No. **APPROVED**
 SUBJECT TO THE CONDITIONS IN THIS OFFICE LETTER.
 B3/1324/97 Date 4/1/97
 FOR THE DEVELOPER
 CHENNAI METROPOLITAN DEVELOPMENT AUTHORITY
 CHENNAI-600 008.

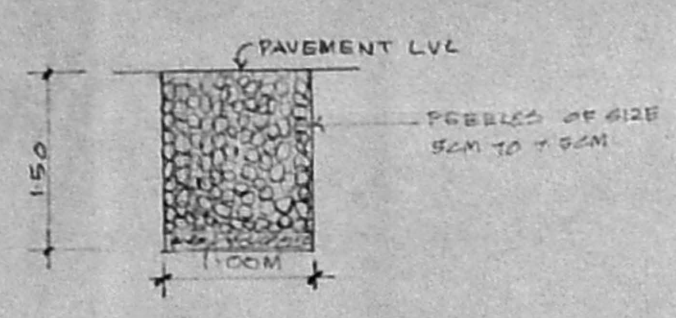


Section of percolation pit

Developer
 M/s Vibrant Investment & Properties Ltd.
 Madhavapuram

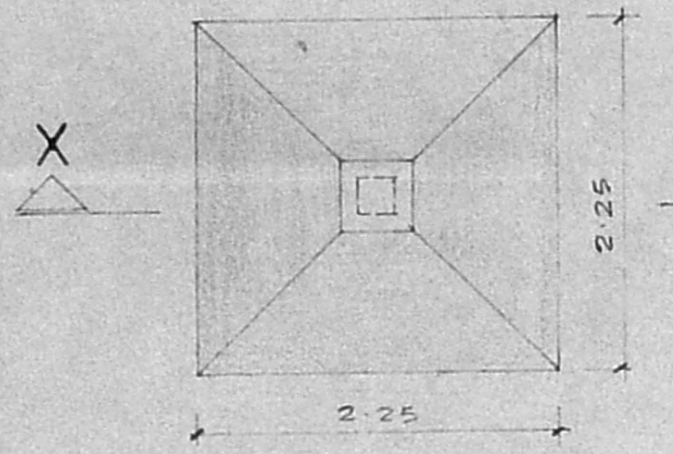

PLAN OF FOUNDATION

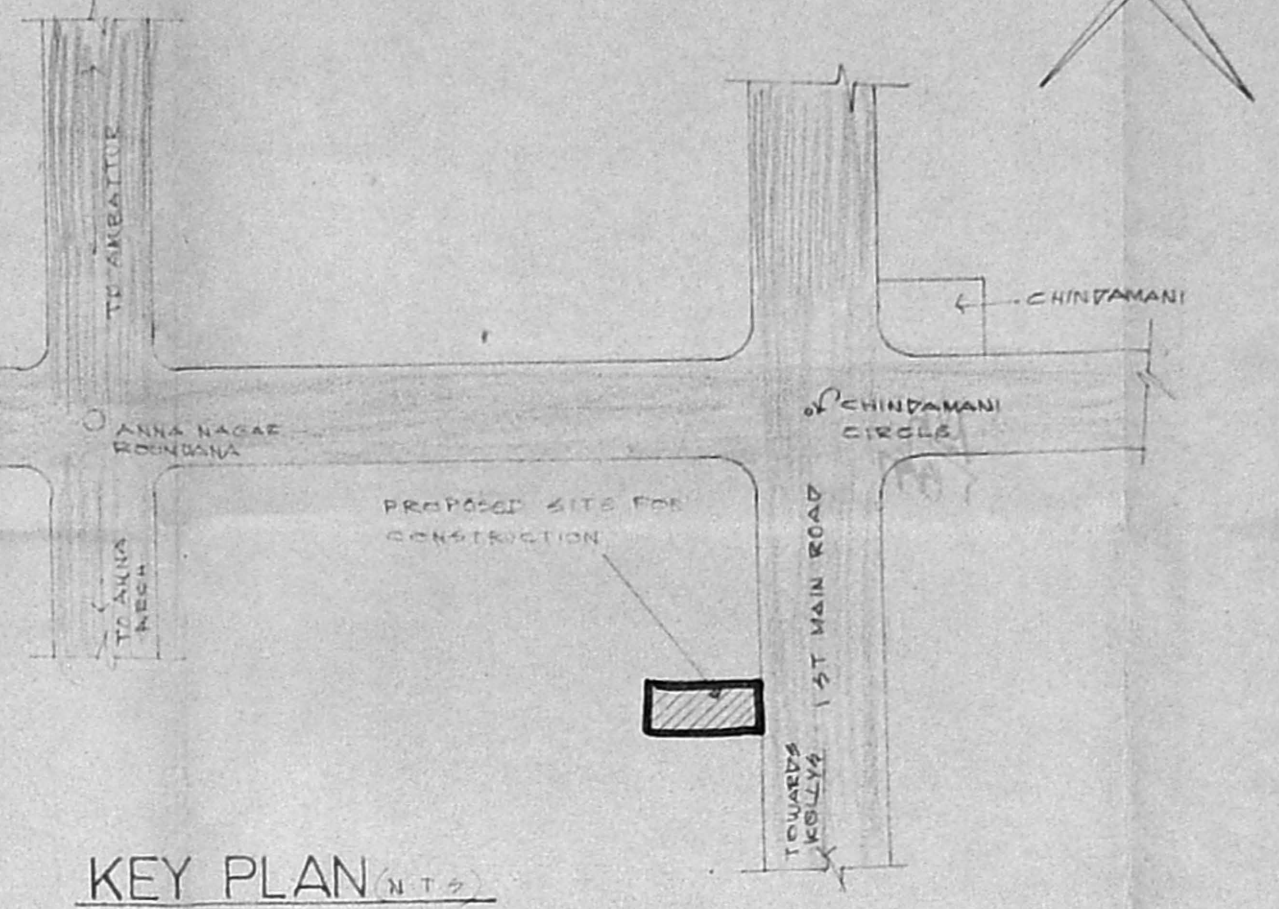

KEY PLAN

SCHEDULE OF JOINERY

M.D	1.83 x 2.13	T.W. FRAMED FRENCH DOOR
F.D	2.44 x 2.90	C.W. FRAMED FRENCH WINDOW
V1	1.00 x 2.13	DO
V2	0.71 x 2.13	DO
D3	0.71 x 2.13	DO
W	2.44 x 1.97	C.W. GLAZED WINDOW
W1	1.83 x 1.97	DO
W2	1.83 x 1.97	DO
V	1.83 x 0.61	C.W. GLAZED VENTILATOR
V1	1.83 x 0.61	DO
V2	0.61 x 0.61	DO
J	1.83 x 1.37	R.C.C. JALLY
V3	0.61 x 0.61	C.W. GLAZED VENTILATOR
F.D1	1.83 x 2.90	C.W. FRAMED FRENCH WINDOW

CMDA (B)/PP NO. 1
 C.No. B3/1324/97
 Date 4/1/97
 P.A. [Signature]
 A.P.

SPECIFICATIONS

1. R.C.C. 1:4:8 IN FOUNDATION
2. SAND FILLING IN FOUNDATION
3. BR. WK. IN C.M. 1:5
4. R.C.C. WORK FOR SLABS, BEAMS, & LINTELS
5. PLASTERING IN C.M. 1:5 EXTERNAL & 1:4 INTERNAL
6. MOSAIC TILED FLOORING
7. WEATHERING COURSE OF BRICK JOLLY AND SOAK


AREA STATEMENT

PLOT AREA - 557.413 M²
 BUILT UP AREA : 798.90% M²


COLOUR INDEX

PROPOSED	○
ROADS	○
BOUNDARY OF SITE	○


PROPOSED CONSTRUCTION OF RESIDENTIAL FLATS AT Door No.C59, 1st Main road, Anna nagar, PLOT No.421, Madras - 102, Survey No.7 Part (old), 56 (New), Block No. 8, Div No.74 (old), 67 (New), Zone No. 5 (New), PERIAKUDAL VILLAGE, EGMORE NUNGAMBAKKAM TALUK, MADRAS DISTRICT.

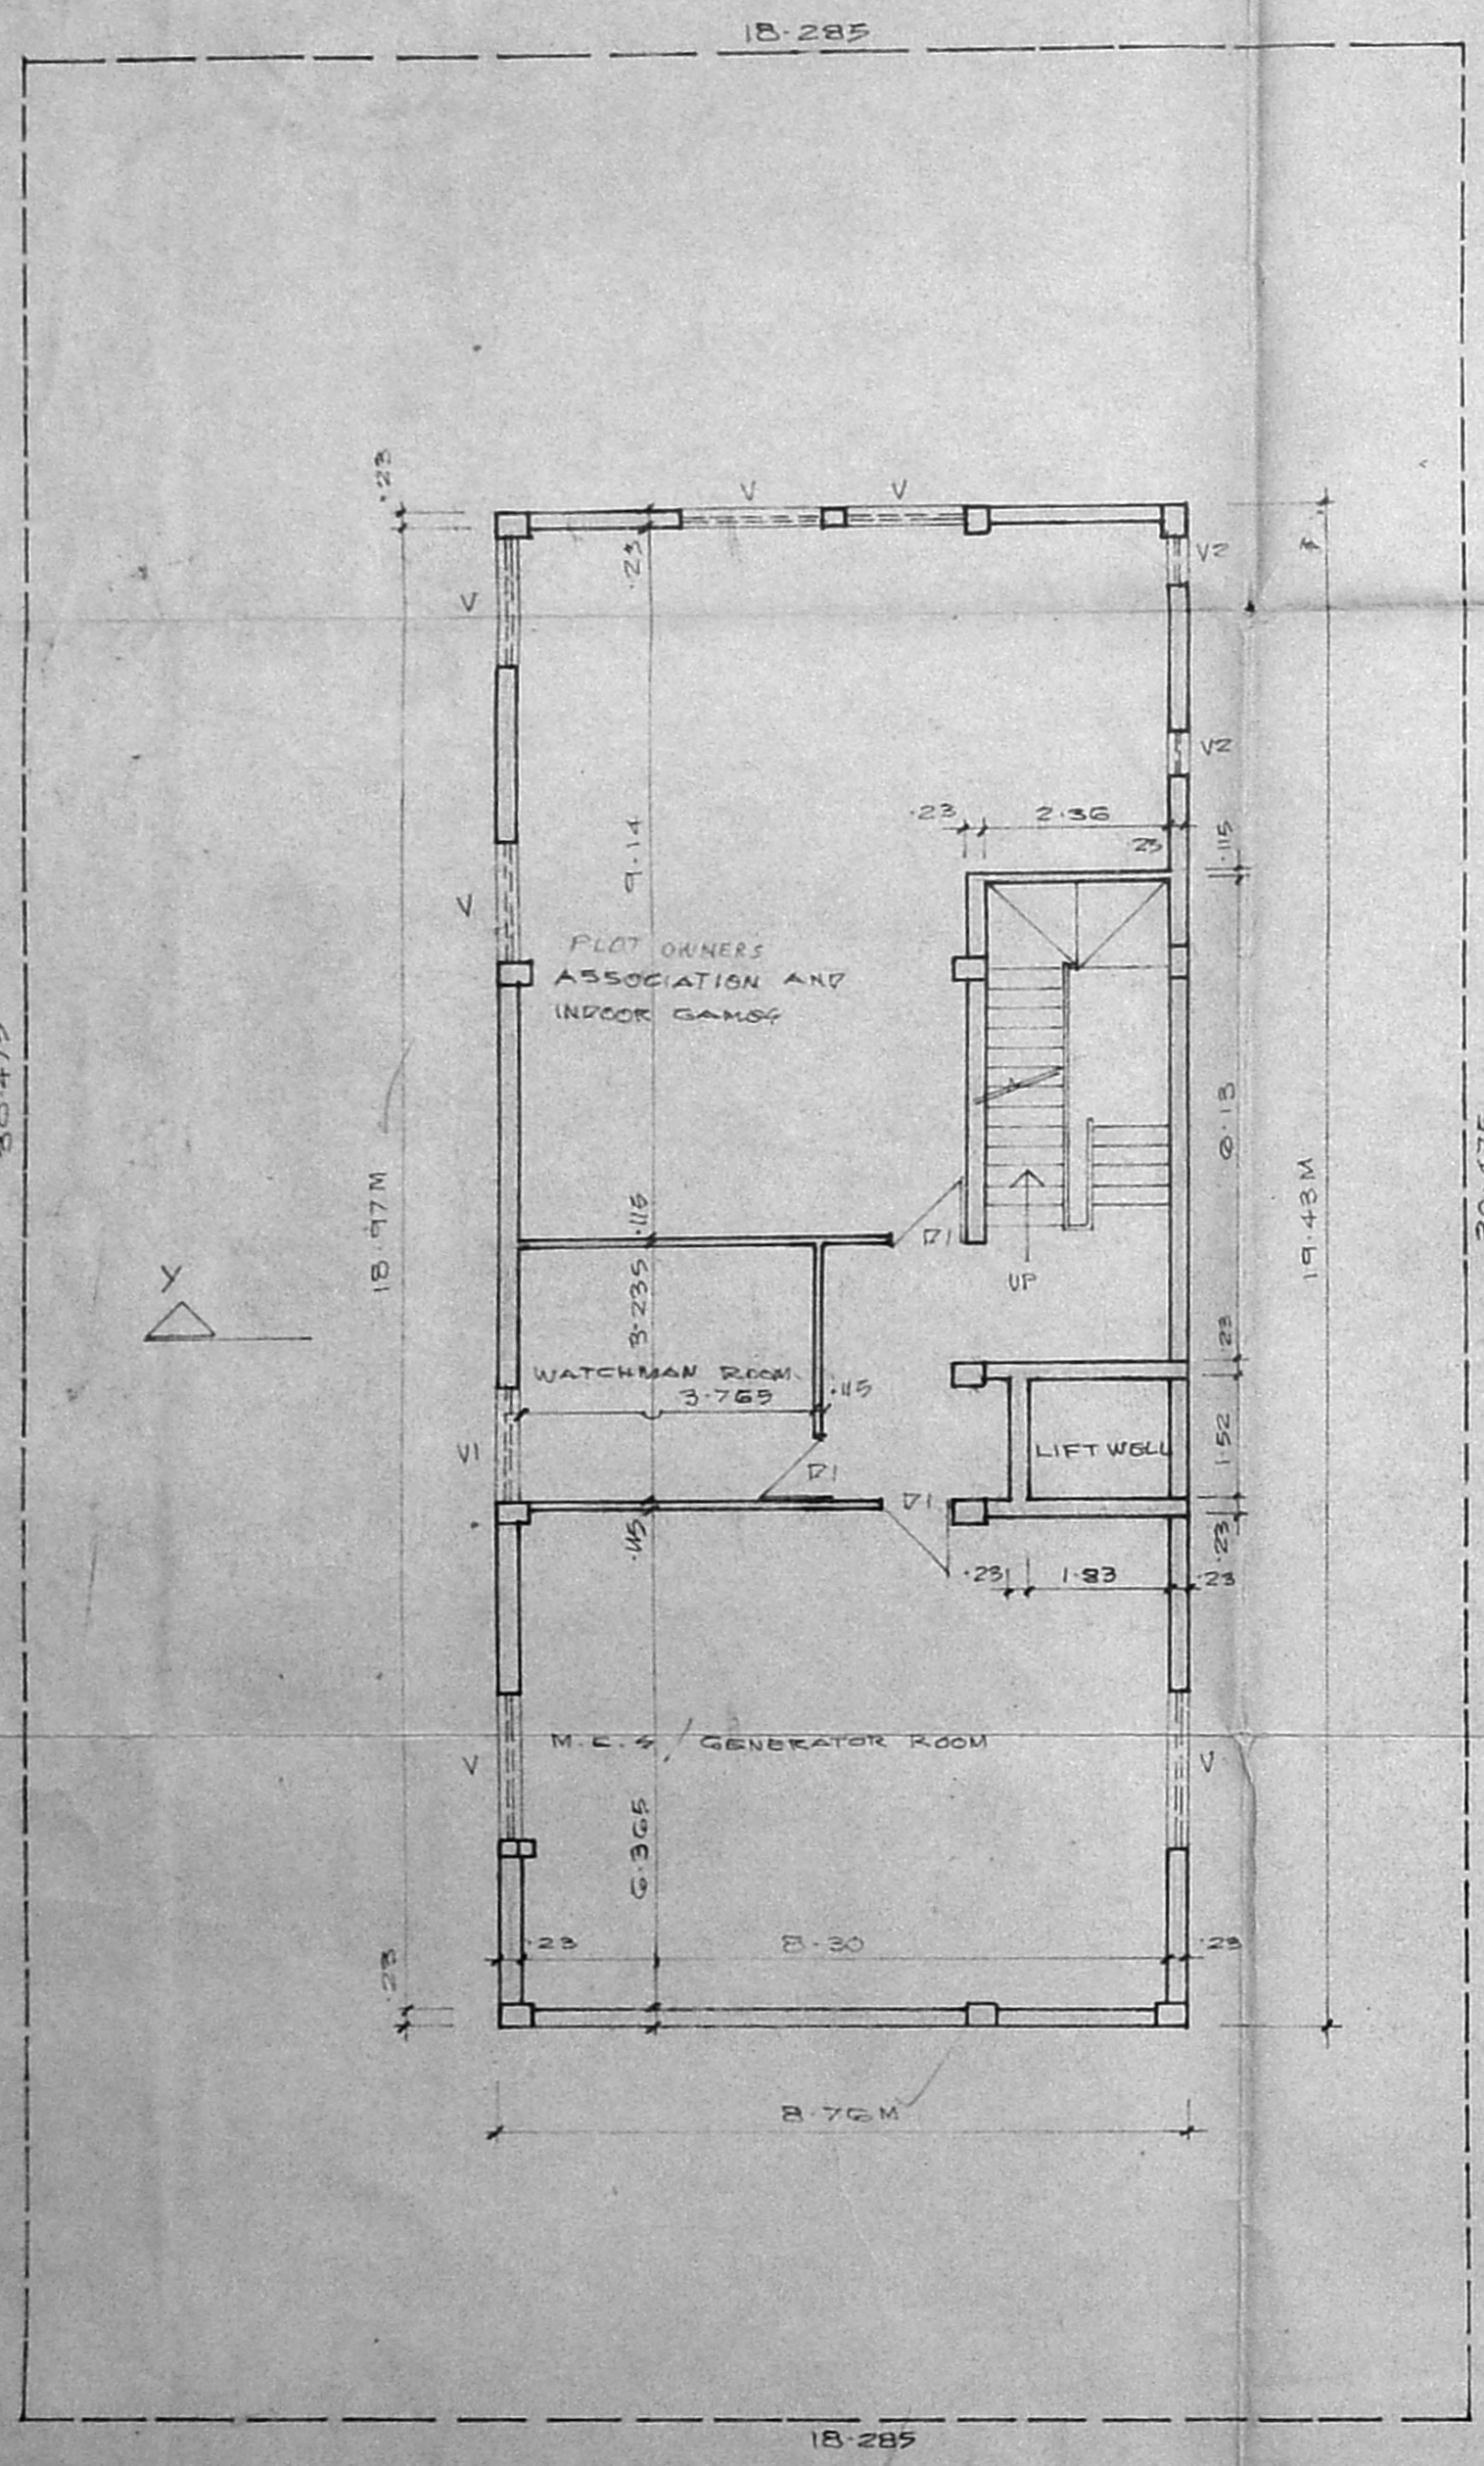

BASEMENT FLOOR PLAN

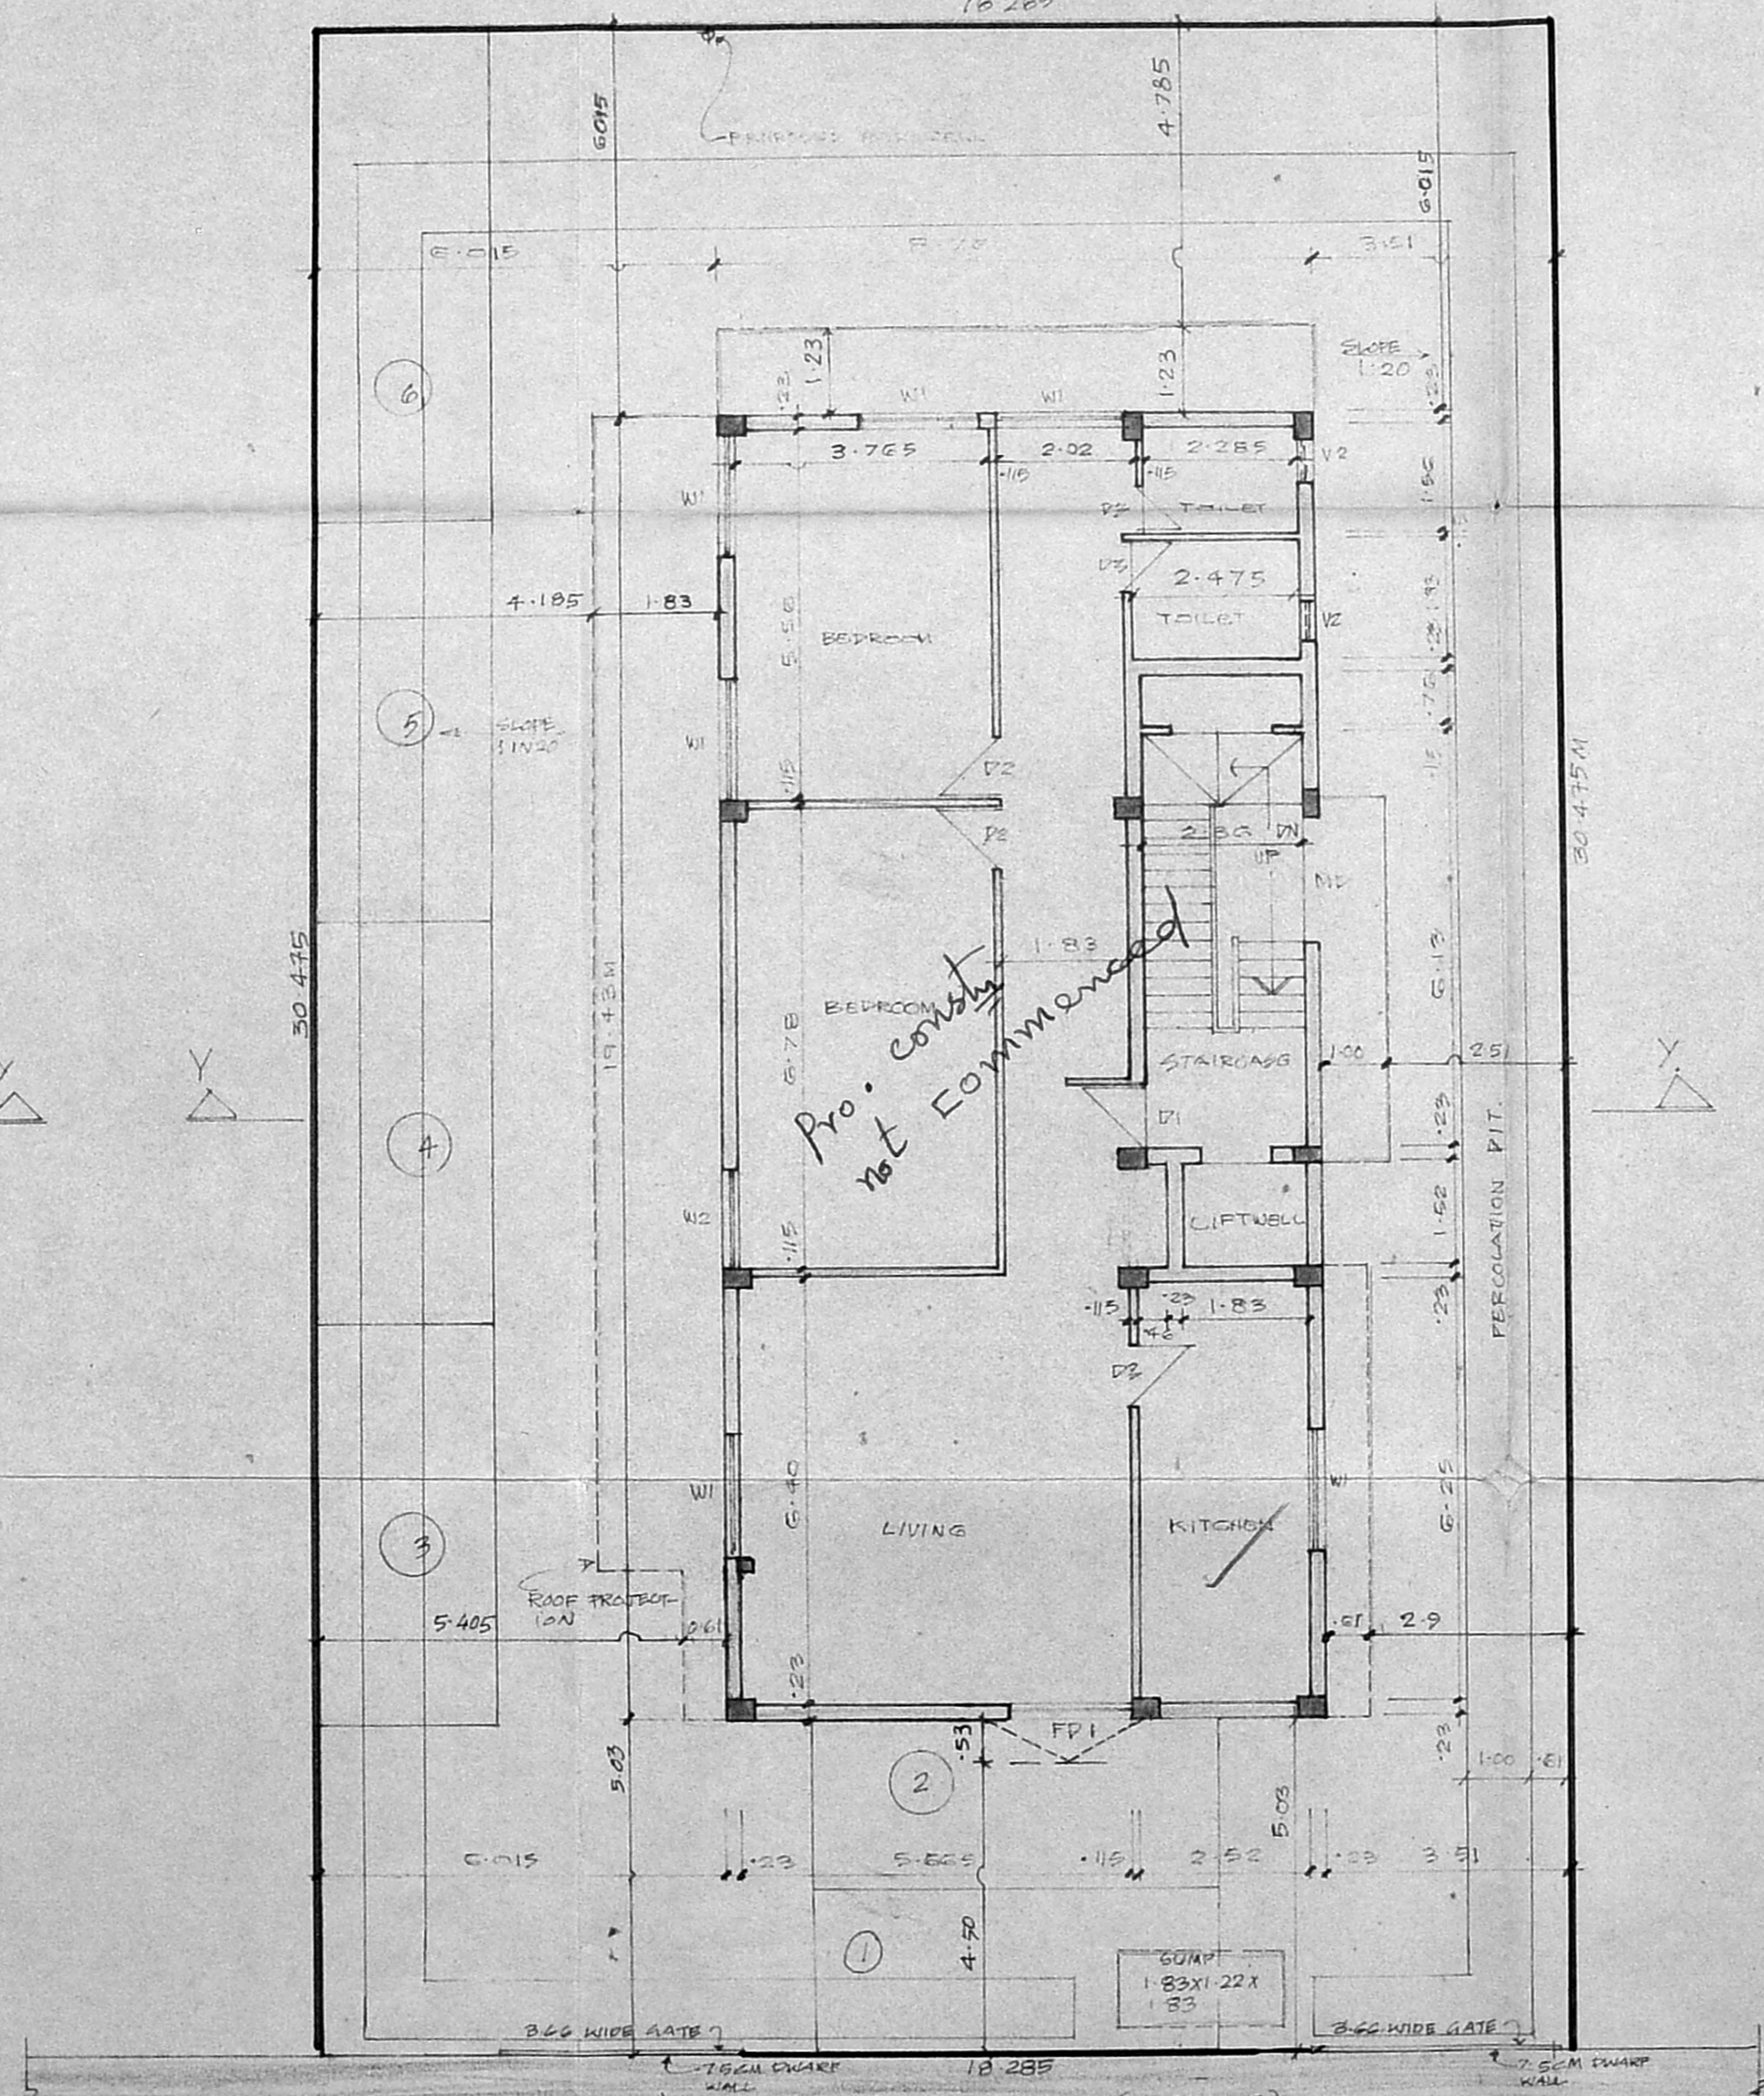


SITE CUM GROUND FLOOR PLAN

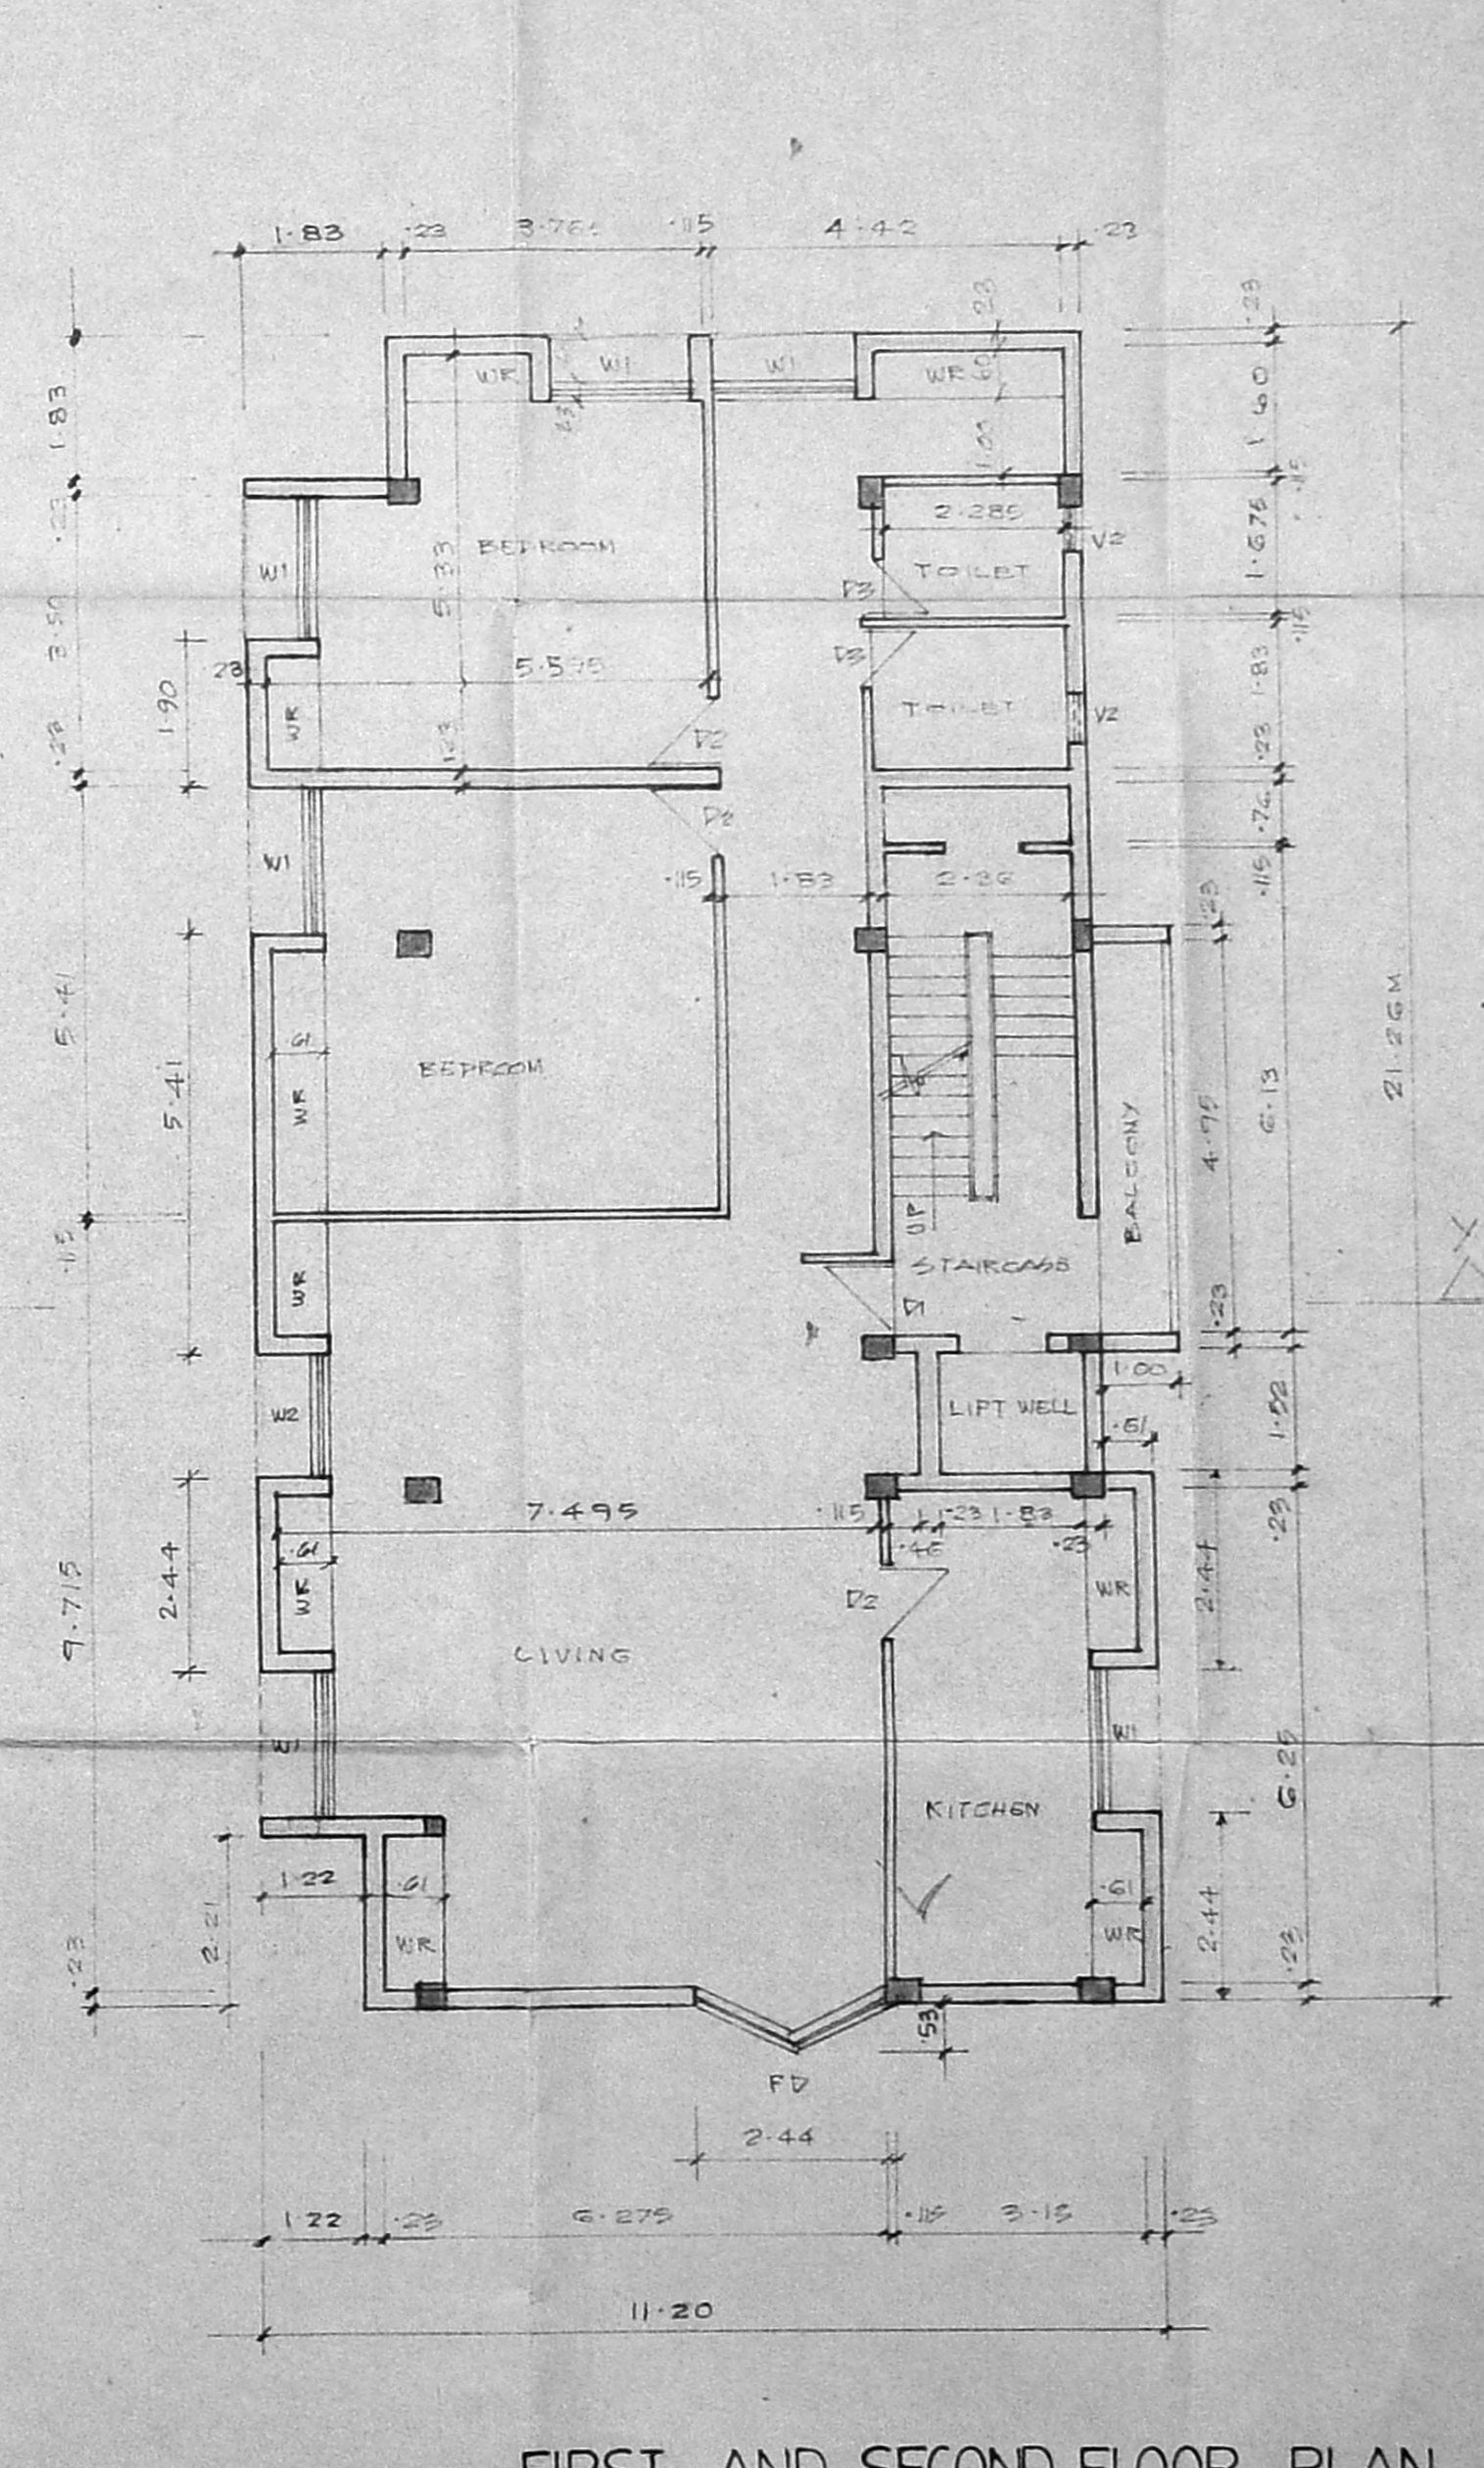

FIRST AND SECOND FLOOR PLAN


SIGNATURE OF THE OWNER

G. L. VENKATESHA
 Asst. Exc. Engineer (Retd.),
 Corporation of Madras,
 Licensed Surveyor, Class-I, No. 44,
 40, 8th Cross Street, Shenoy Nagar,
 Madras-600 030

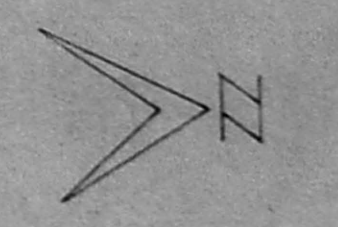


B/24692/142 B/B/97


Planning Permit No. **APPROVED**
 LIFT ROOM (REF. TO THE C.O. OF WORKS IN THIS OFFICE LETTER)
 No. B3/1324/97 Date 4/97
 FOR MEMBER SECRETARY
 CHENNAI METROPOLITAN
 DEVELOPMENT AUTHORITY
 CHENNAI-600 008.

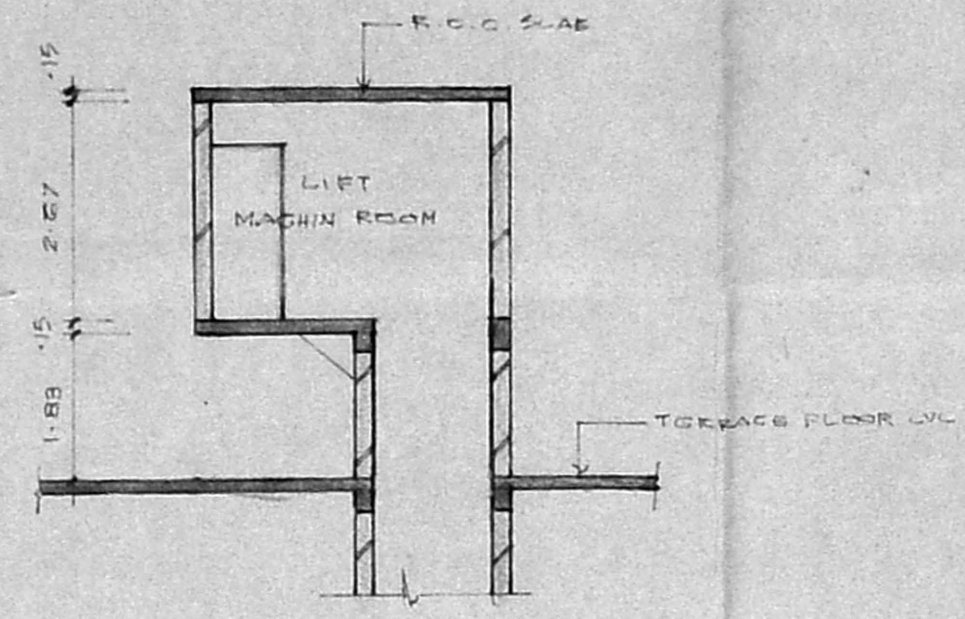


SECTION - ZZ

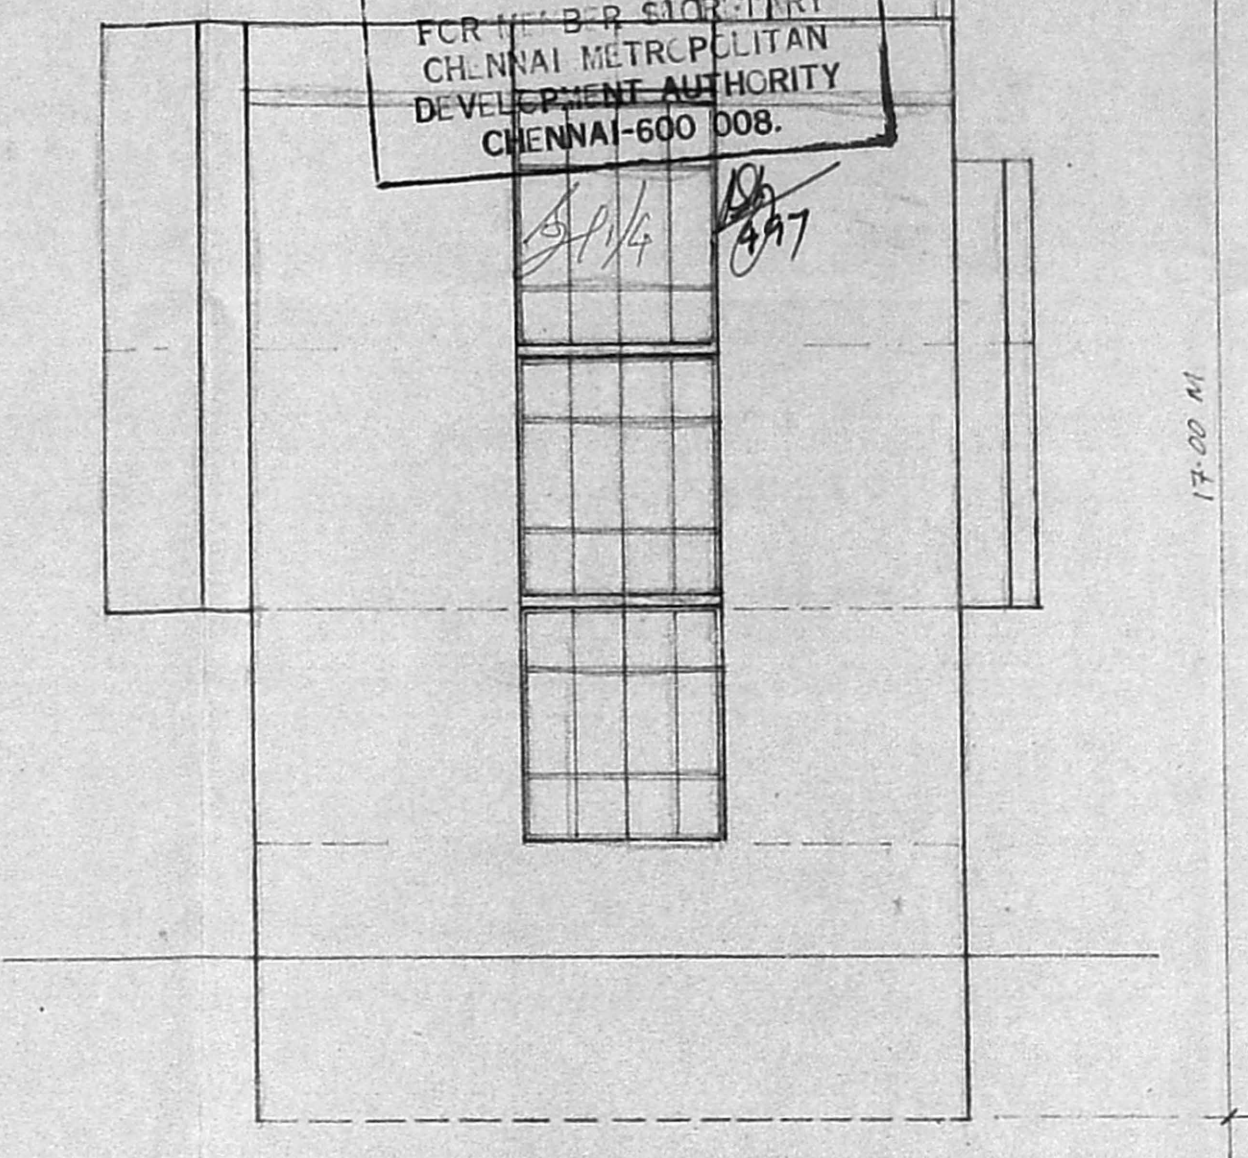

FRONT ELEVATION

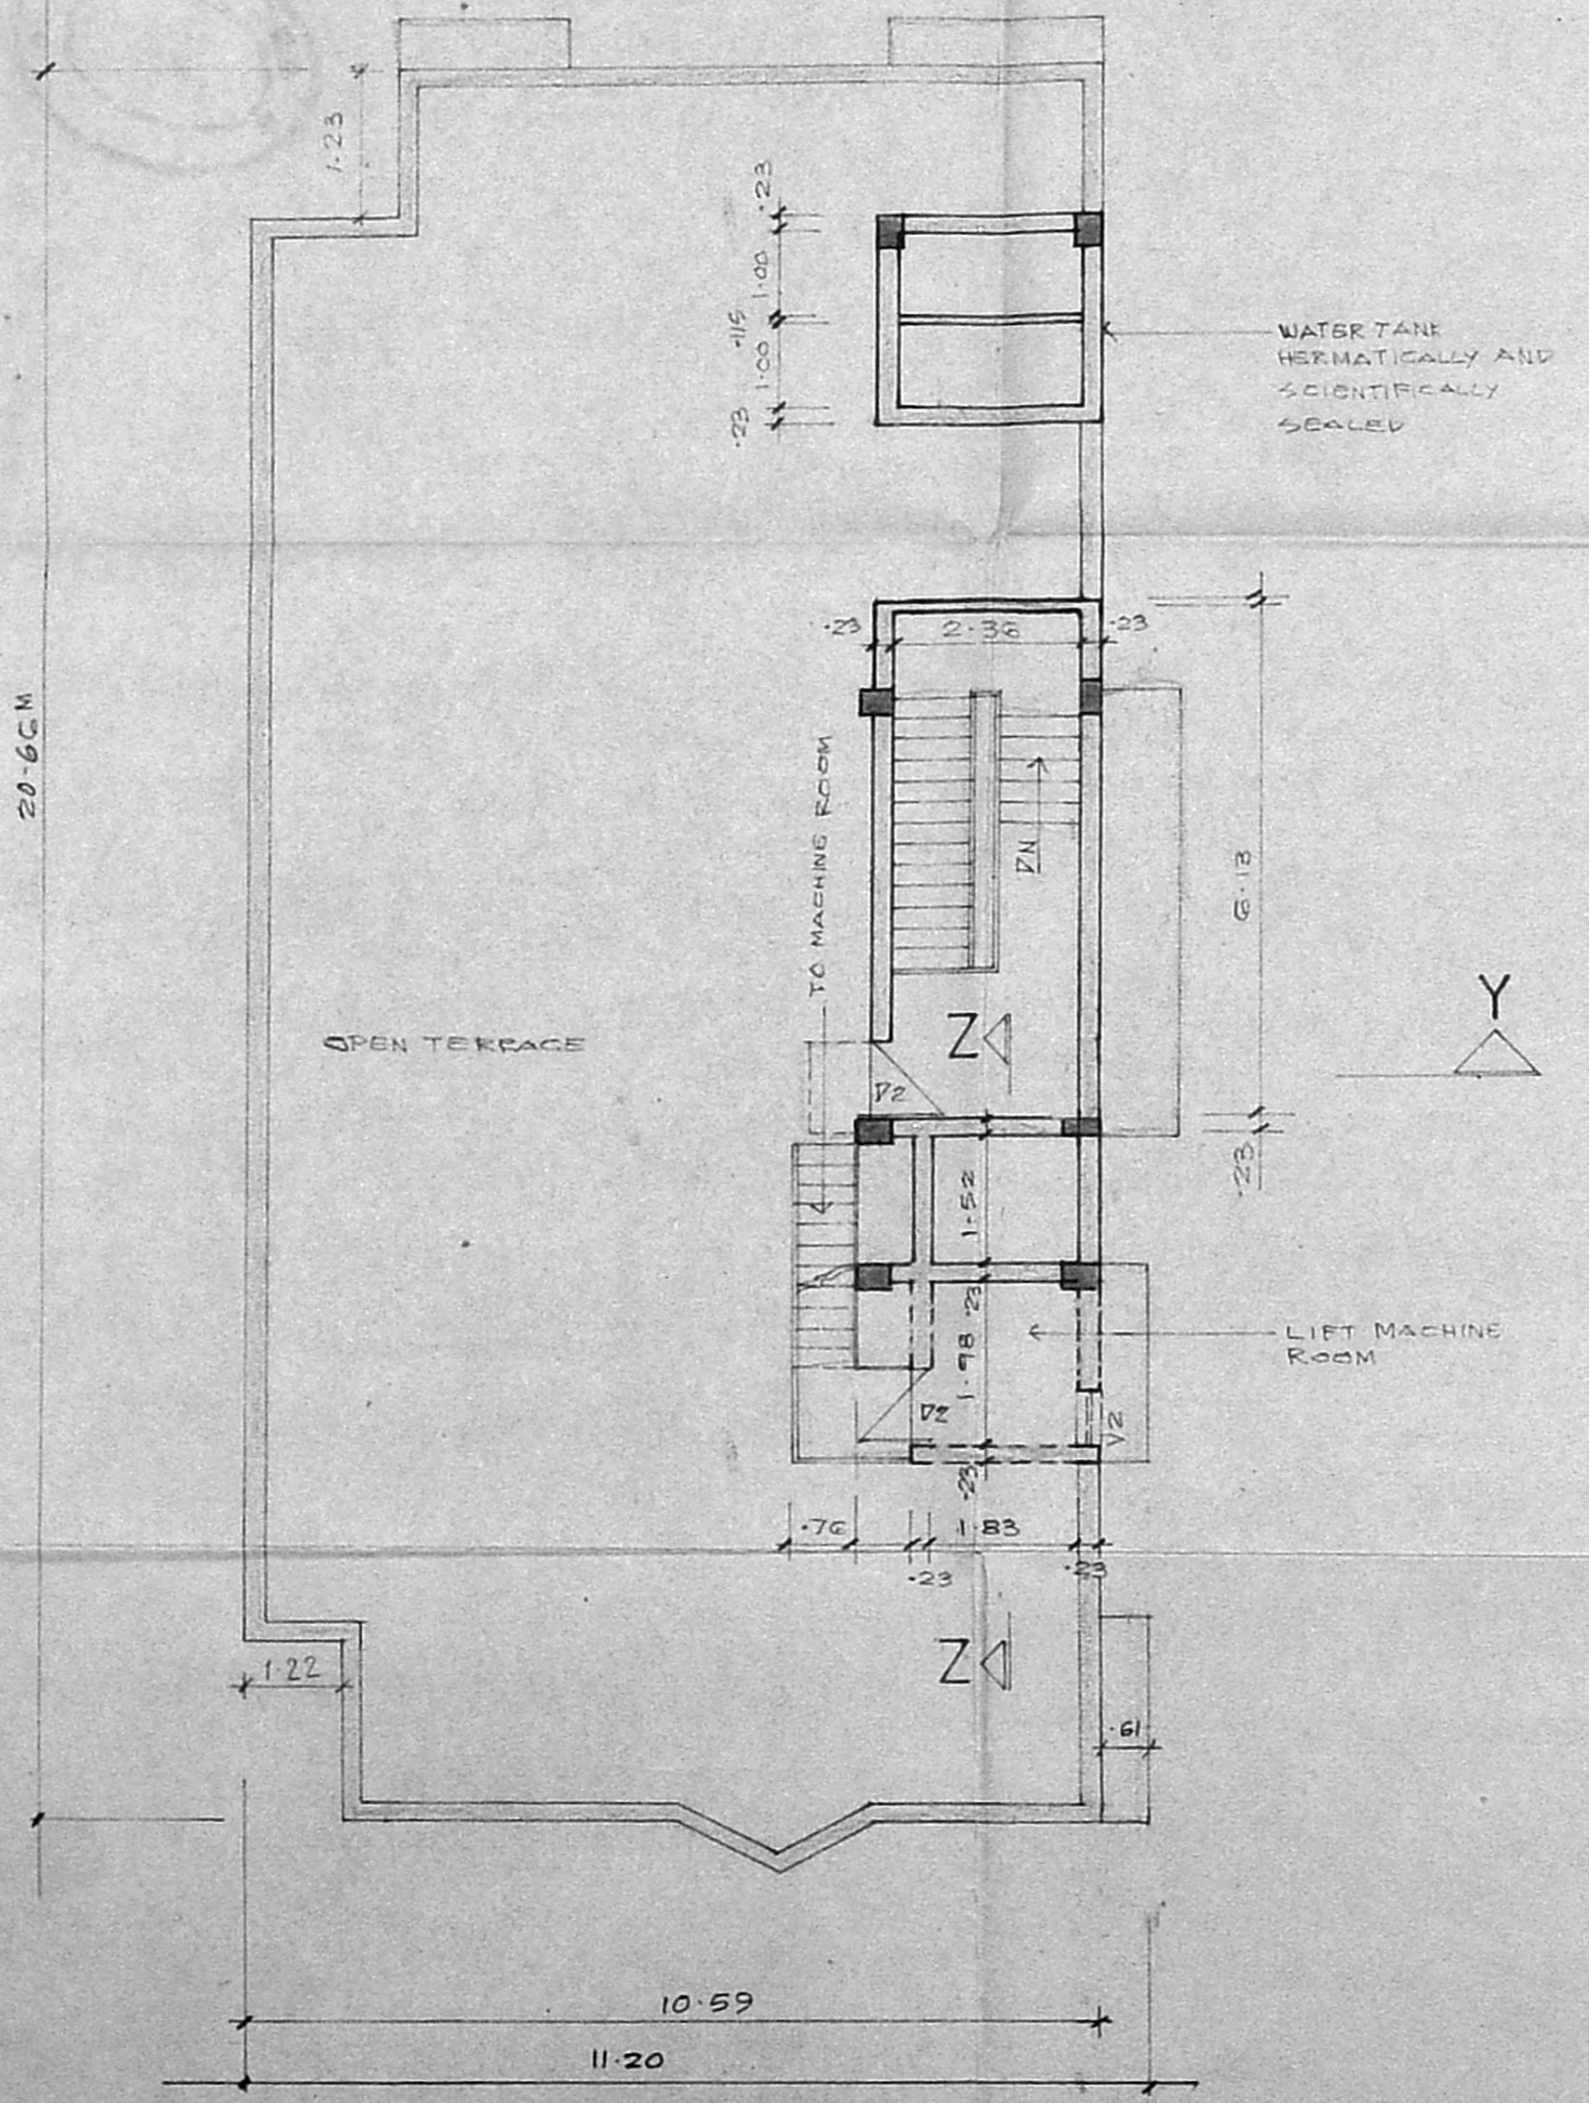

TERRACE FLOOR PLAN

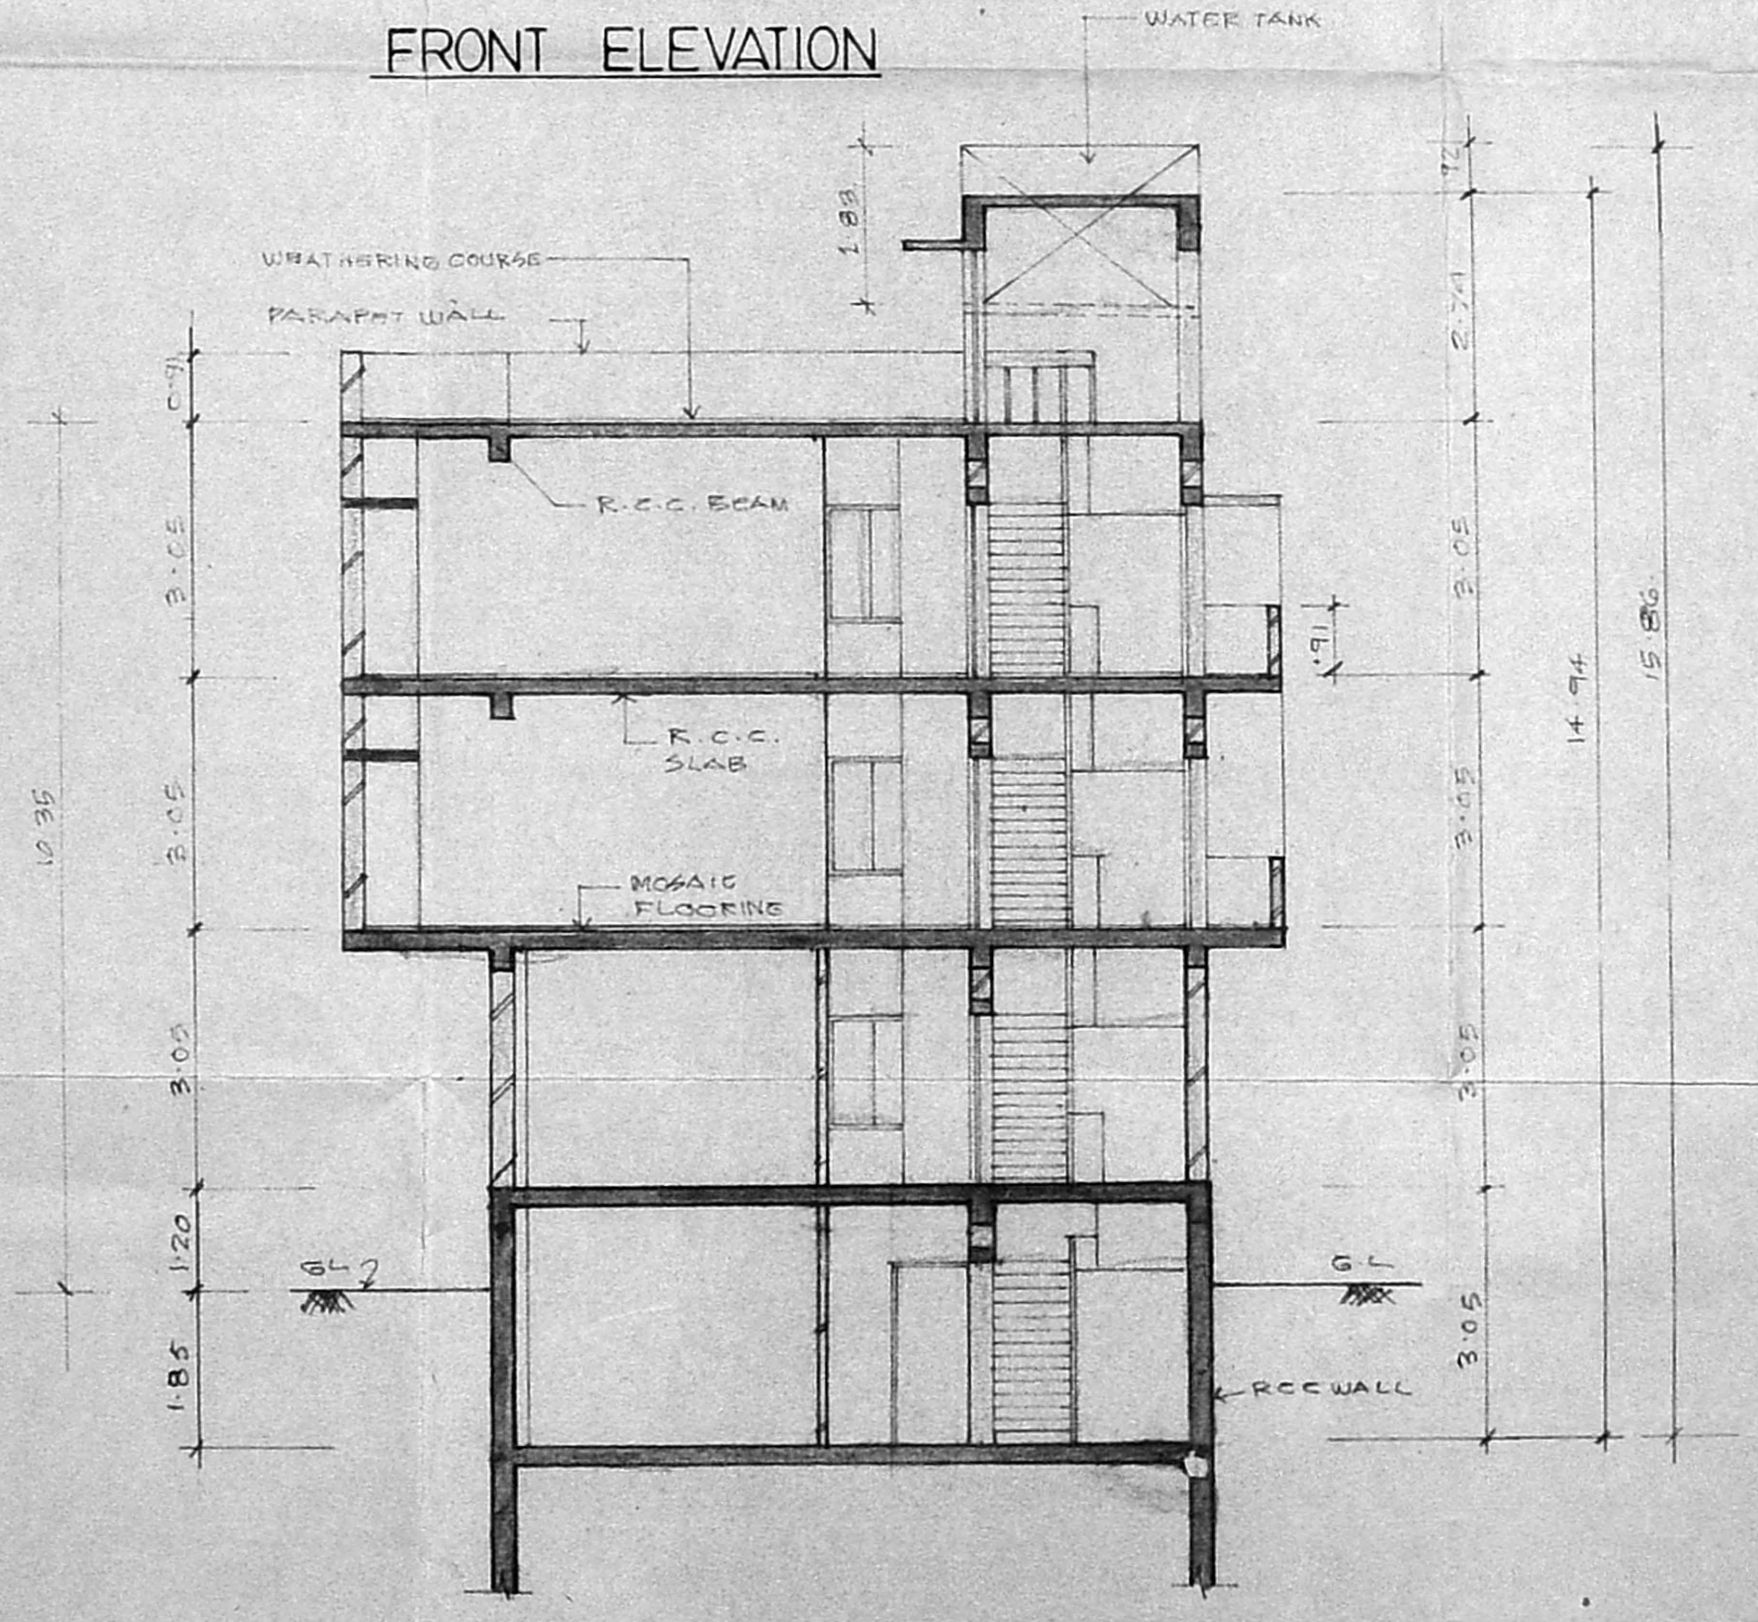

SECTION - YY

CMDA (B)/PP No. 1
 C.No. B3/1324/97
 Asst.
 Scrutiny
 P.A. *pp/17/2*
 A.P.
 D.P.

DWG NO.	DRAWN	DATE	SCALE	CHECK	REV.
	PRATHAP	18-7-95	1:100		

PROPOSED CONSTRUCTION OF RESIDENTIAL FLATS AT Door No C-59 1st MAIN ROAD, ANNA NAGAR, MADRAS -102 Survey no :7 Part (old), 56(New), Block no 8, Div.no :74 (old), 67 (New), Zone no :5 (New), PLOT NO-121, PERIAKUDAL VILLAGE, EGMORE, NUNGAMBAKKAM TALUK, MADRAS DISTRICT,

G. L. Venkatesha
 SIGNATURE OF THE ENGINEER
G. L. VENKATESHA,
 Asst. Exc. Engineer (Retd.),
 Corporation of Madras,
 Licensed Surveyor, Class-1, No. 44,
 40, 8th Cross Street, Shenoy Nagar,
 Madras - 600 030.
 SIGNATURE OF THE LICENSED SURVEYOR

