

PROPOSED FLATS AT S-9 6TH AVENUE (PLOT NO: 3984)
 ANNA NAGAR MADRAS - 600 040
 S.No: 69 PT & 79 PT OF MULLAM VILLAGE

SPECIFICATION

1. REVISIONS
2. REVISIONS
3. REVISIONS
4. REVISIONS
5. REVISIONS
6. REVISIONS
7. REVISIONS
8. REVISIONS
9. WALLS AND PLASTER BY BEST PLASTER

CMDA (B/PP NO. 11)
 C. No. B/13383/97
 P. A. 5/10/97
 8/21/97 D.P.

SCHEDULE OF WORKS

TYPE	SIZE	DESCRIPTION
D1	3'0" x 7'0"	EM DECORATIVE DOOR
D2	3'0" x 7'0"	T.W. PANEL DOOR
D3	3'0" x 7'0"	T.W. - DO -
D4	3'0" x 7'0"	T.W. DOOR WINDOW
D5	3'0" x 7'0"	T.W. - DO -
W1	4'0" x 4'0"	T.W. GLAZED WINDOW
W2	3'0" x 4'0"	- DO -
W3	4'0" x 3'0"	AL. LAM. WINDOW
W4	3'0" x 2'0"	T.W. GLAZED VENTILATOR
W5	2'0" x 3'0"	- DO -
R1	10'0" x 4'0"	STAIRING
W6	10'0" x 4'0"	SKELING SHUTTER
W7	10'0" x 4'0"	W.P. ROOF

AREA STATEMENT

FLOOR	DETAIL	sq. FT.	sq. M.
GROUND FLOOR	AREA	1600	149.35
FIRST FLOOR	AREA	1726	160.34
SECOND FLOOR	AREA	1726	160.34
THIRD FLOOR	AREA	1726	160.34
TOTAL		6786	630.42

PLOT EXTENT: 450' x 150' (137.16m x 45.72m)
 PLOT COVERAGE: 35%
 FLOOR AREA INDEX: 1.49 TIMES


COLOUR CODE REFERENCE

PROPOSED	[Color Box]
ROAD	[Color Box]
PLOT BOUNDARY	[Color Box]
SCALE: 1" = 10' (1:120)	DNH
DTD	LMD


OWNERS SIGNATURE

V. C. SURESH, B. ARCH
 ARCHITECT
 7, A. No. 83, M. S. A. 993/95
 5TH FLOOR, ANNA NAGAR
 MADRAS-600 102


LICENSED SURVEYOR

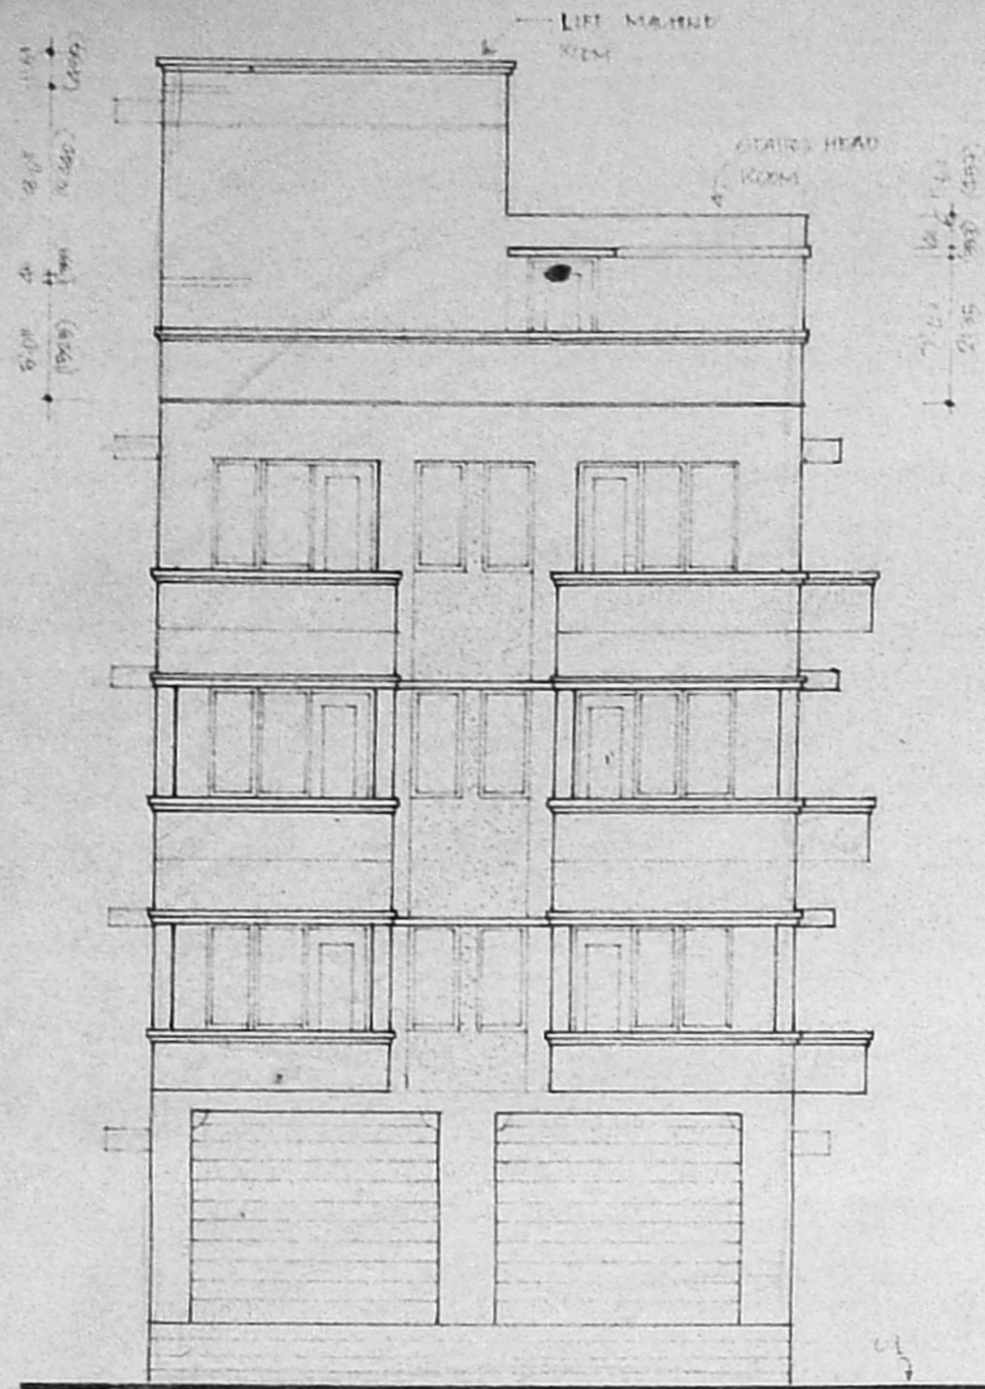


FRONT ELEVATION

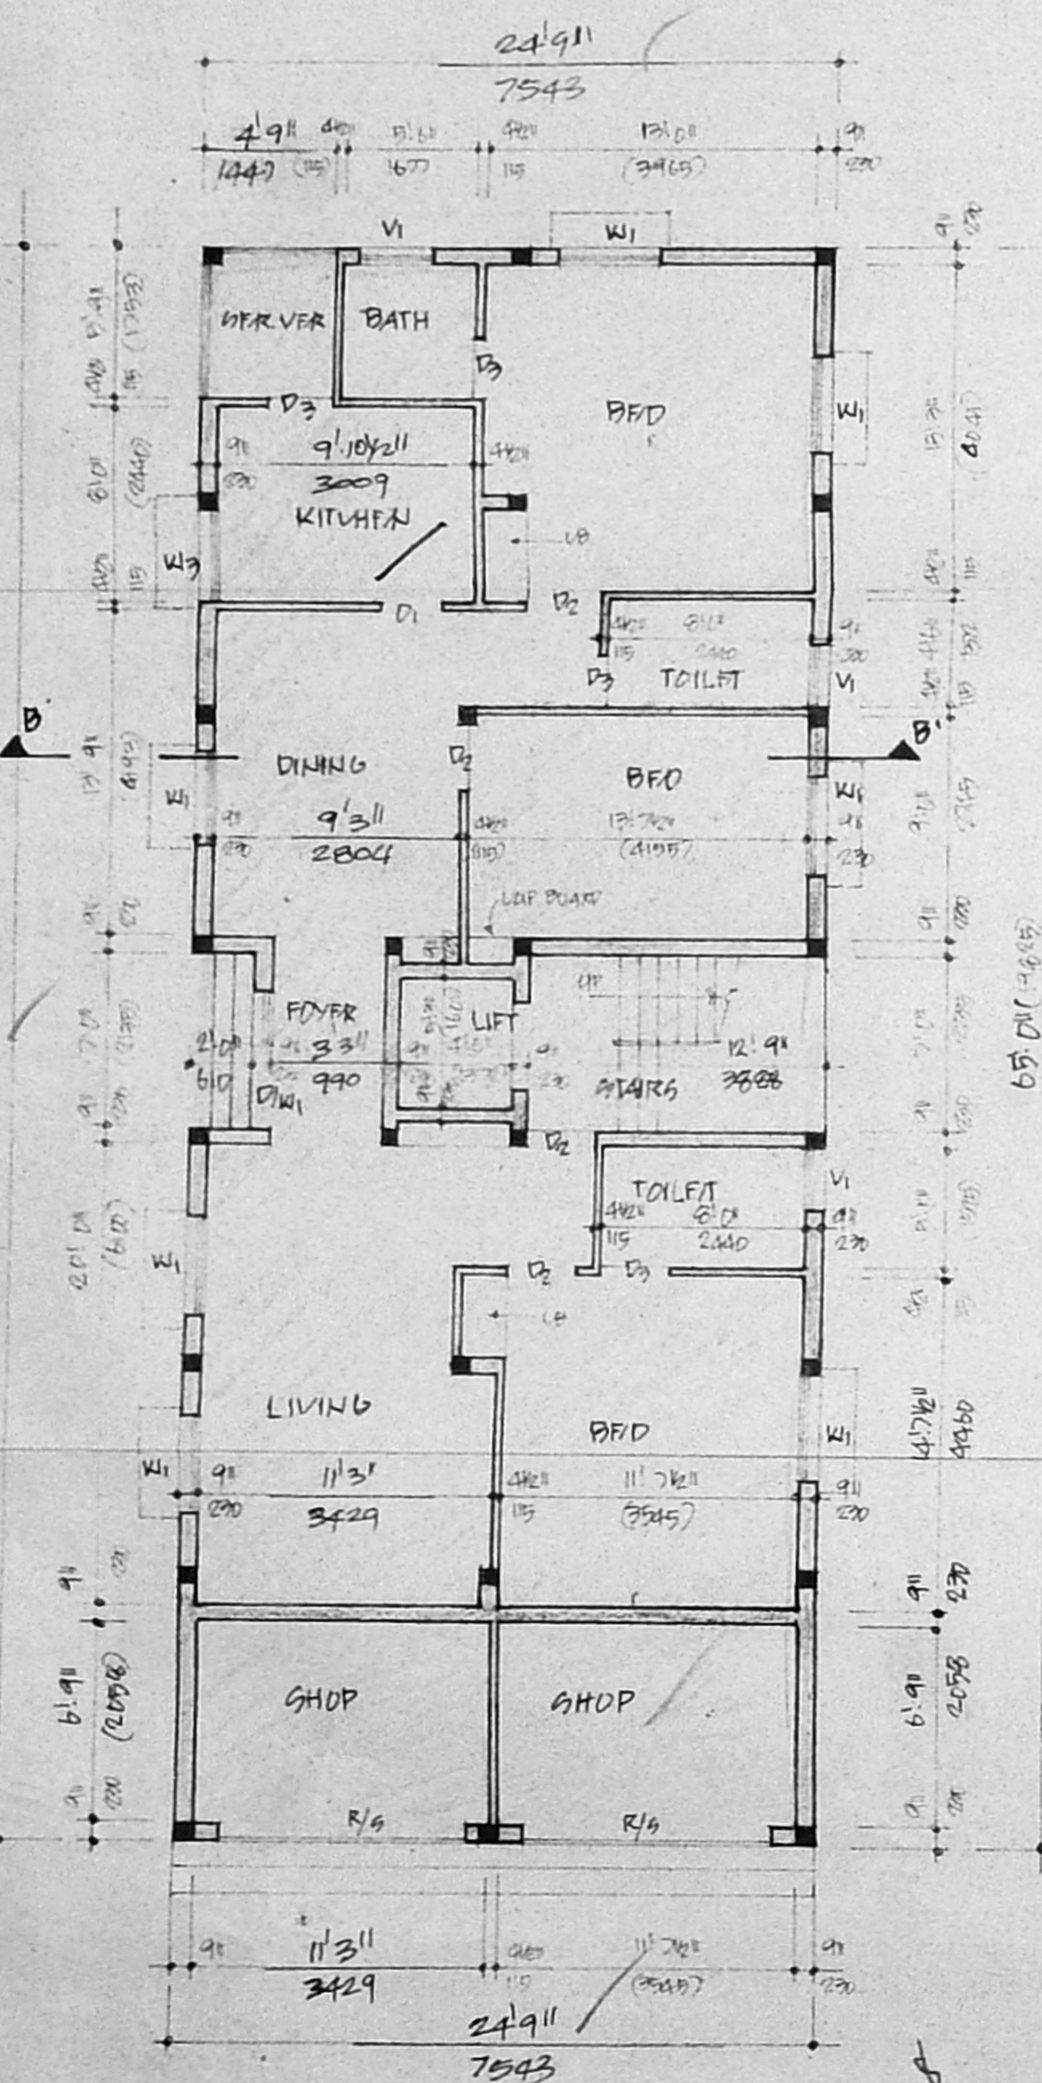

GROUND FLOOR PLAN

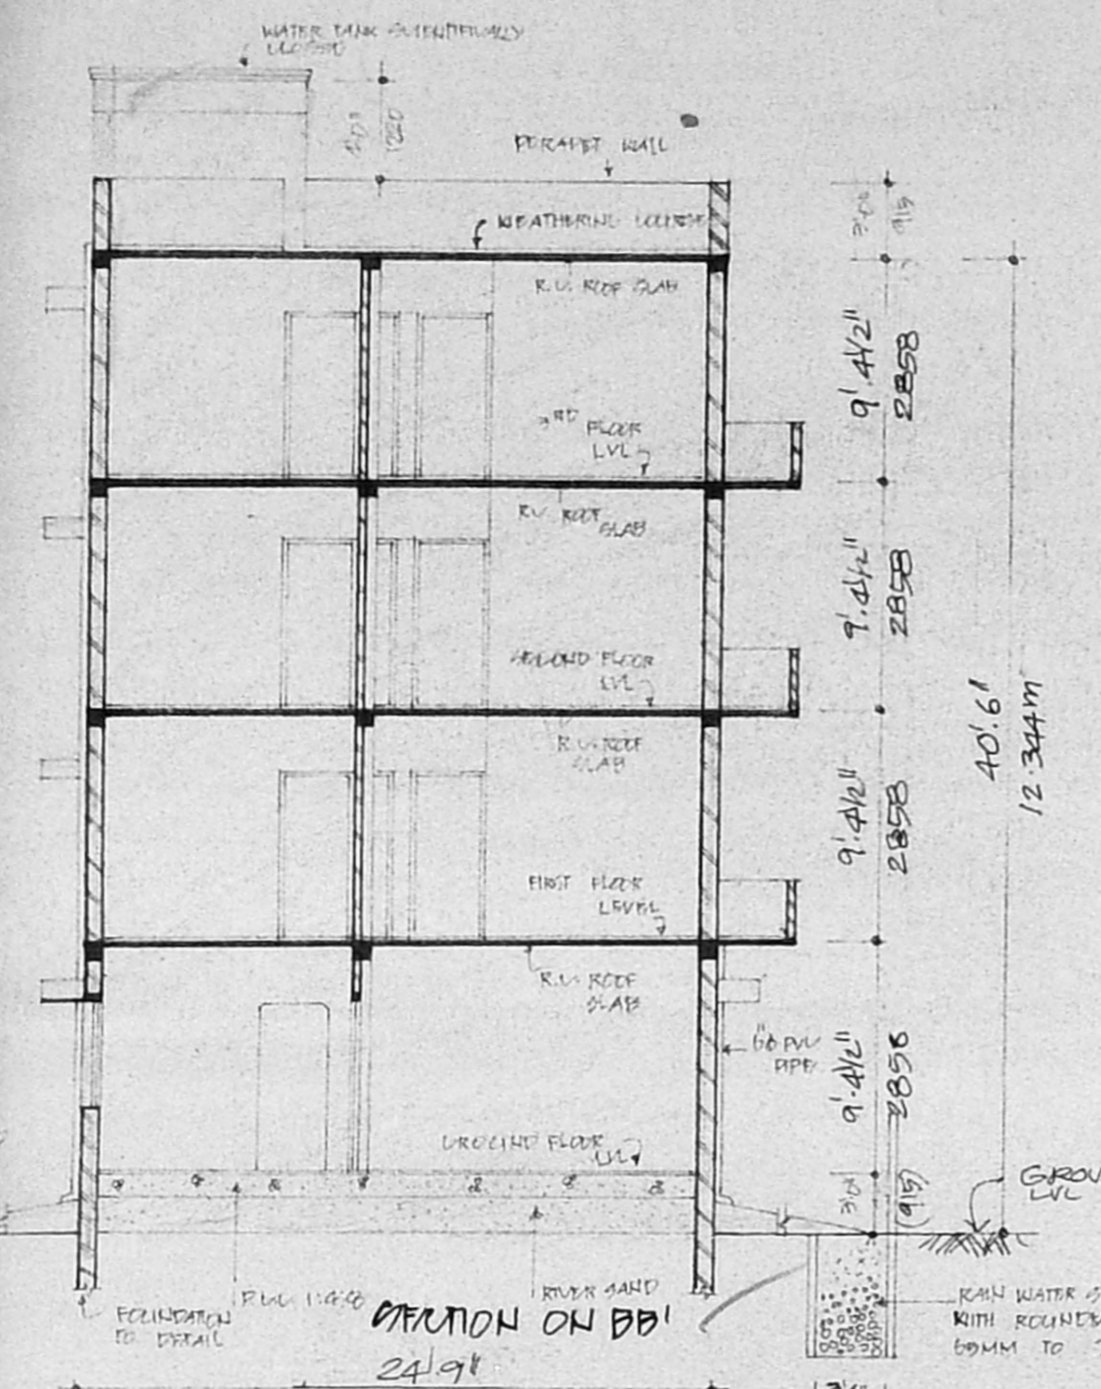

TYPICAL FLOOR PLAN
 (FIRST SECOND & THIRD FLOOR)

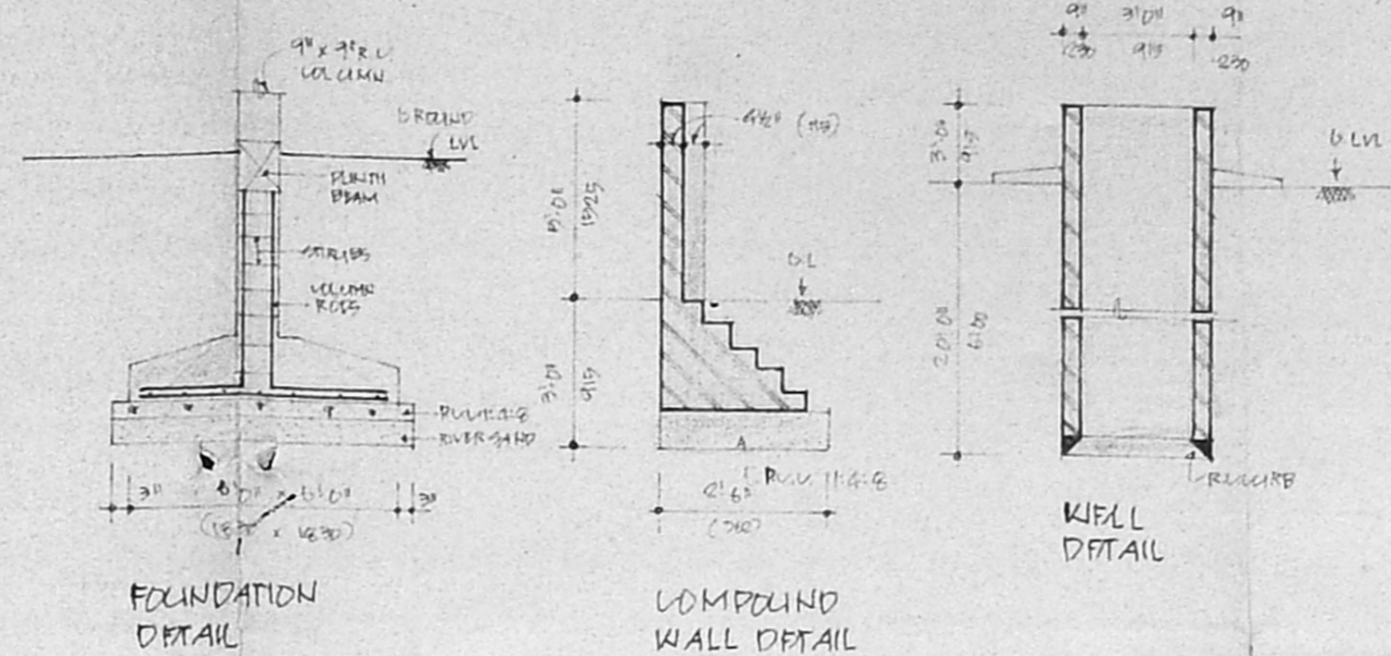


FOUNDATION DETAIL


COMPOUND WALL DETAIL

WELL DETAIL

B/24877/326/97
 Planning Permit No
APPROVED
 SUBJECT TO THE CONDITIONS IN THIS OFFICE LETTER.
 No. B/13383/97 Date: 8-5-97
 FOR MEMBER SECRETARY
 CHENNAI METROPOLITAN
 DEVELOPMENT AUTHORITY
 CHENNAI-600 008.

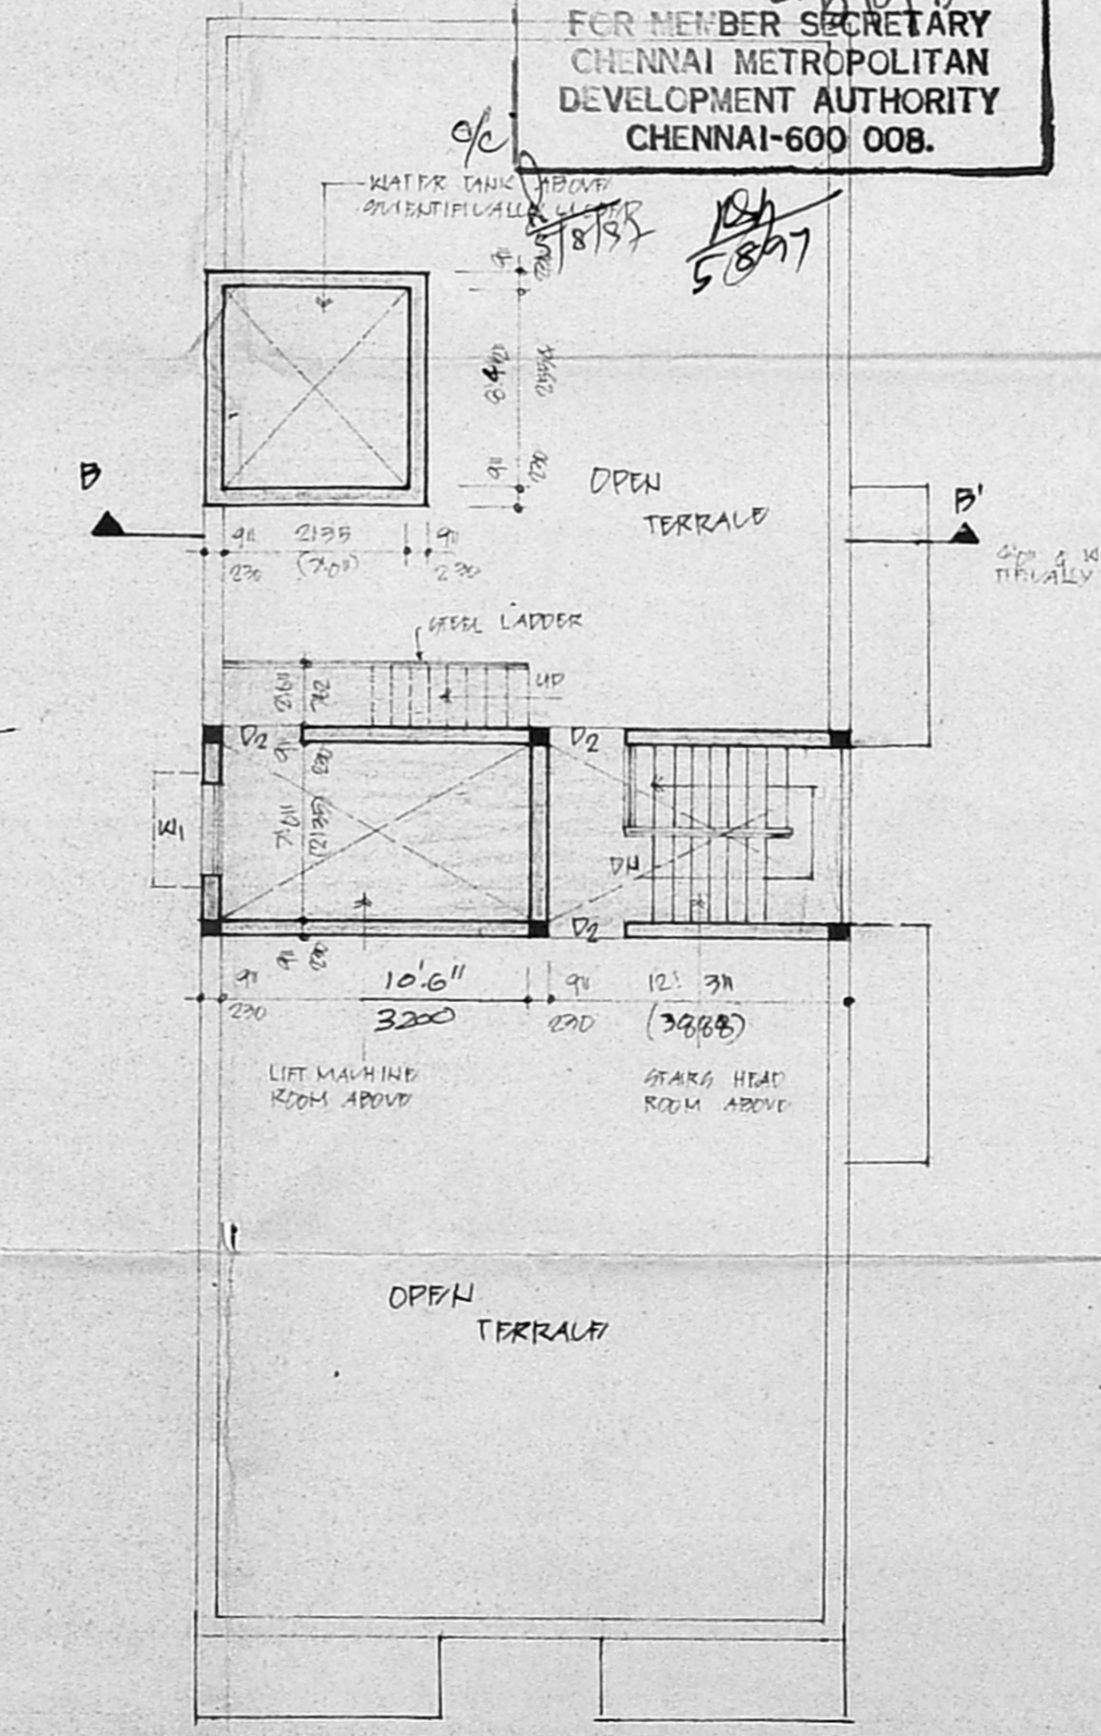

TERRACE FLOOR PLAN

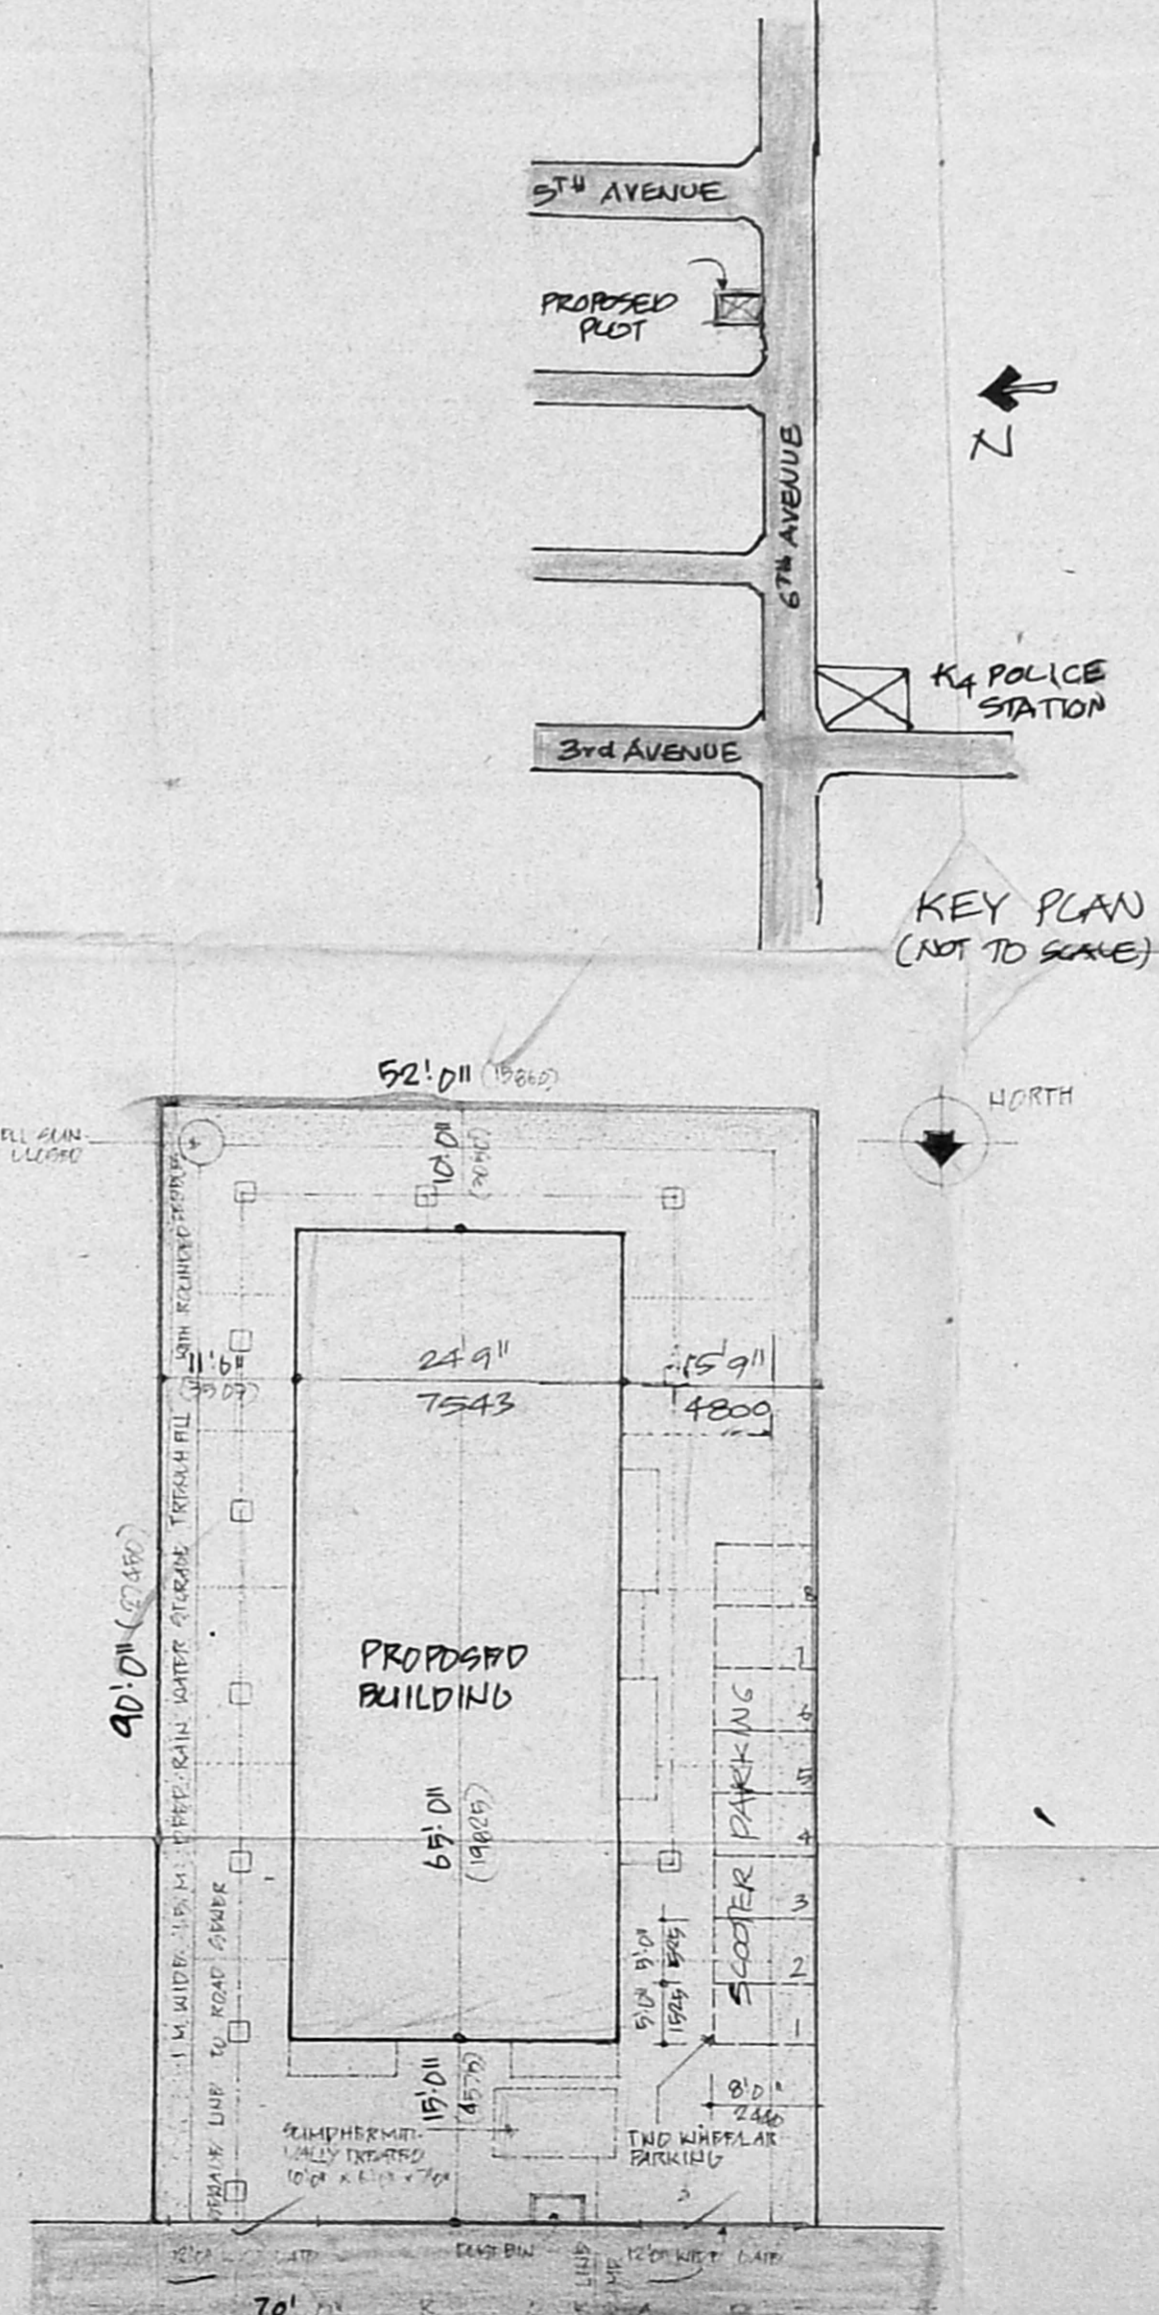

SITE PLAN
 (1" = 10')