



FRONT ELEVATION

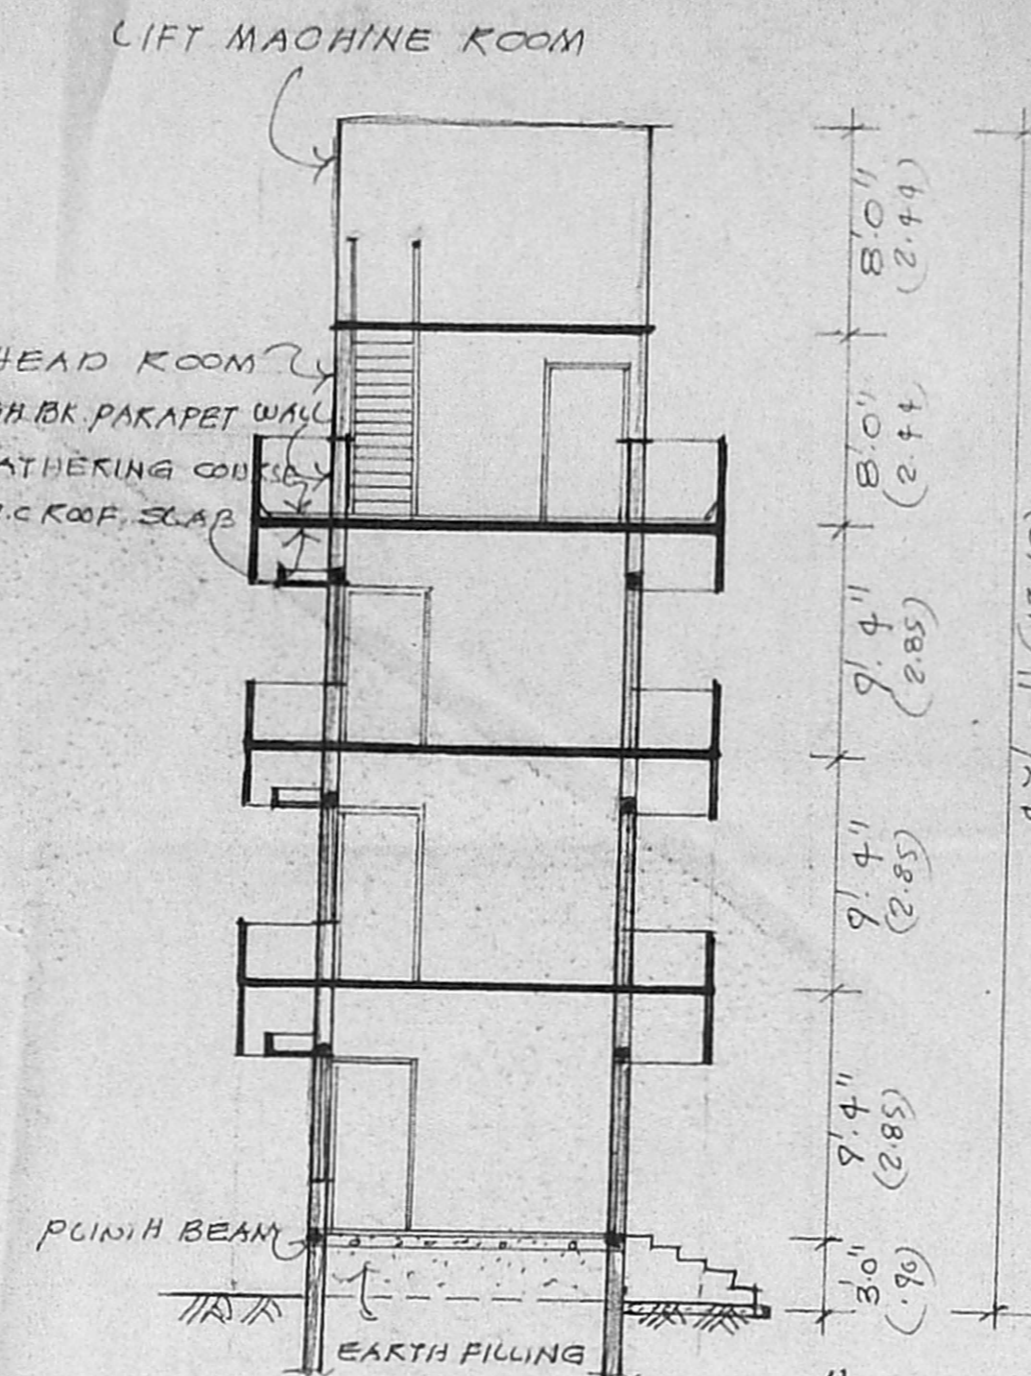

SECTION ON "AB"

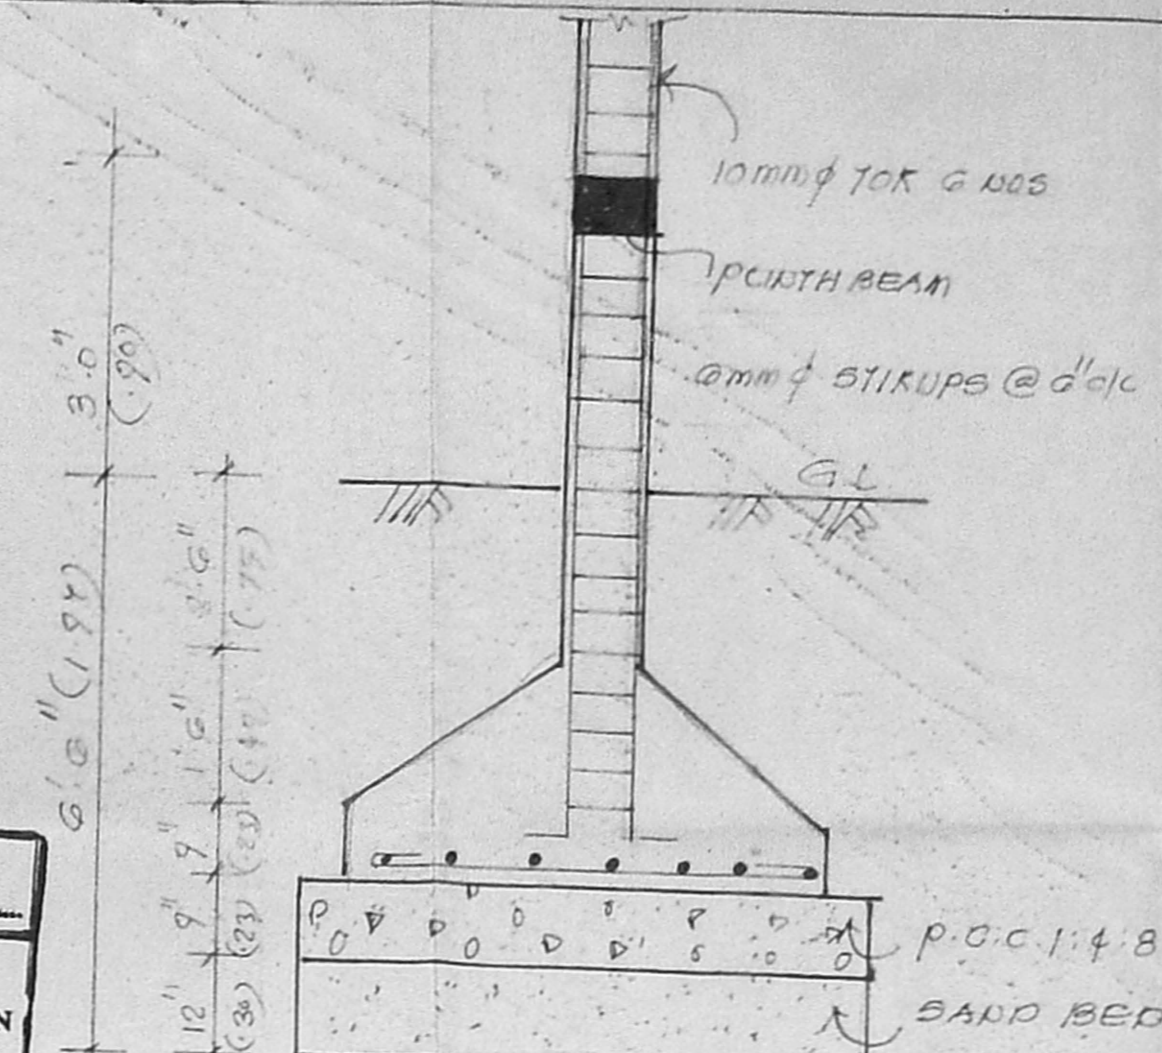

DETAILS OF R.C.C COLUMN FOUNDATION

B/255/1/360/97
 Planning Permit No.
APPROVED
 SUBJECT TO THE CONDITIONS IN THIS OFFICE LETTER.
 No. BSI/3747/97 Date: 8-9-97
 FOR MEMBER SECRETARY
 CHENNAI METROPOLITAN
 DEVELOPMENT AUTHORITY
 CHENNAI-600 008.

PLAN SHOWING THE PROPOSED CONSTRUCTION OF RESIDENTIAL BUILDING AT DOOR NO: 4, 5, 6 AND 7 R.S NO: 4129/1, 4129/3, 4129/4, 4129/5, BLOCK NO: 36 JAFFAR SYRANG LANE V.O.C. N. CHENNAI.

Revised Plan
 Dt: 25/9/97
 CMDA (B)/PP No. 11
 C. No. B3/3798/97
 Asst. _____
 Scrutiny P. A. _____

SCHEDULE OF JOINERY

D	3'3" x 7'0"	1.00 X 2.13	DOOR
D1	3'0" x 7'0"	0.90 X 2.13	DOOR
D2	2'6" x 7'0"	0.75 X 2.13	DOOR
W	6'0" x 4'0"	1.83 X 1.22	WINDOW
W1	4'0" x 4'0"	1.22 X 1.22	WINDOW
V	4'0" x 4'0"	1.22 X 1.22	GLAZED VENTILATOR
V1	3'0" x 2'6"	0.90 X 0.75	VENTILATOR


REFERENCE:

- PROPOSALS: [Symbol]
- SITE BOUNDARY: [Symbol]
- EXG. ROADS: [Symbol]
- PLOT AREA: 317m²
- GROUND FLOOR: 104m²
- FIRST FLOOR: 136m²
- SECOND FLOOR: 136m²
- TOTAL FLOOR AREA: 376m²
- F.S.I: 1.18
- COVERAGE: 42%


OWNER
 M/s. [Name]
 3, Franchise

K. SELVAM, B.E.
 Licensed Surveyor,
 Class-1, Reg. No. 800,
 Corporation of Chennai,
 No 1/370, Mogappair East,
 CHENNAI-600 021.


LICENSED SURVEYOR.

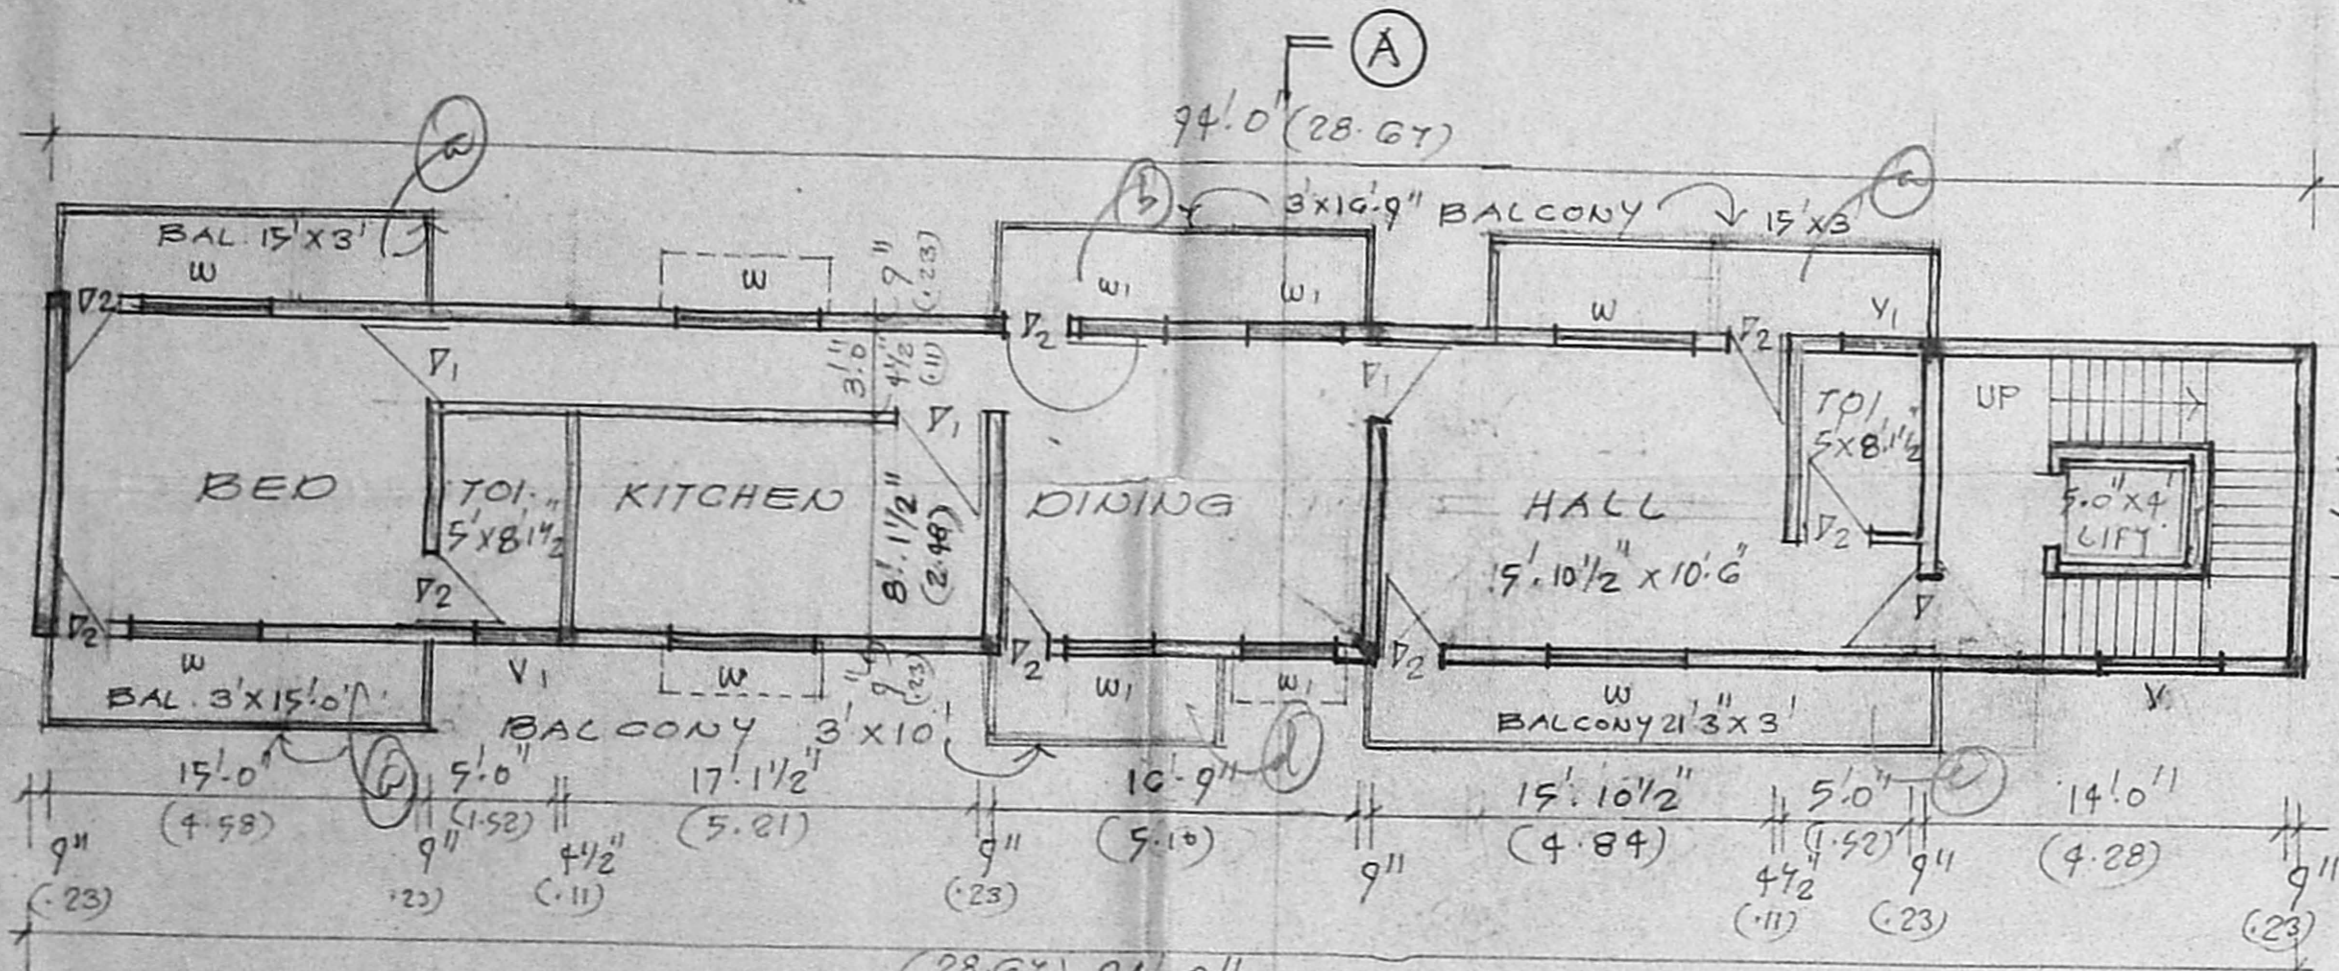


TYPICAL FLOOR PLAN (FIRST & SECOND)

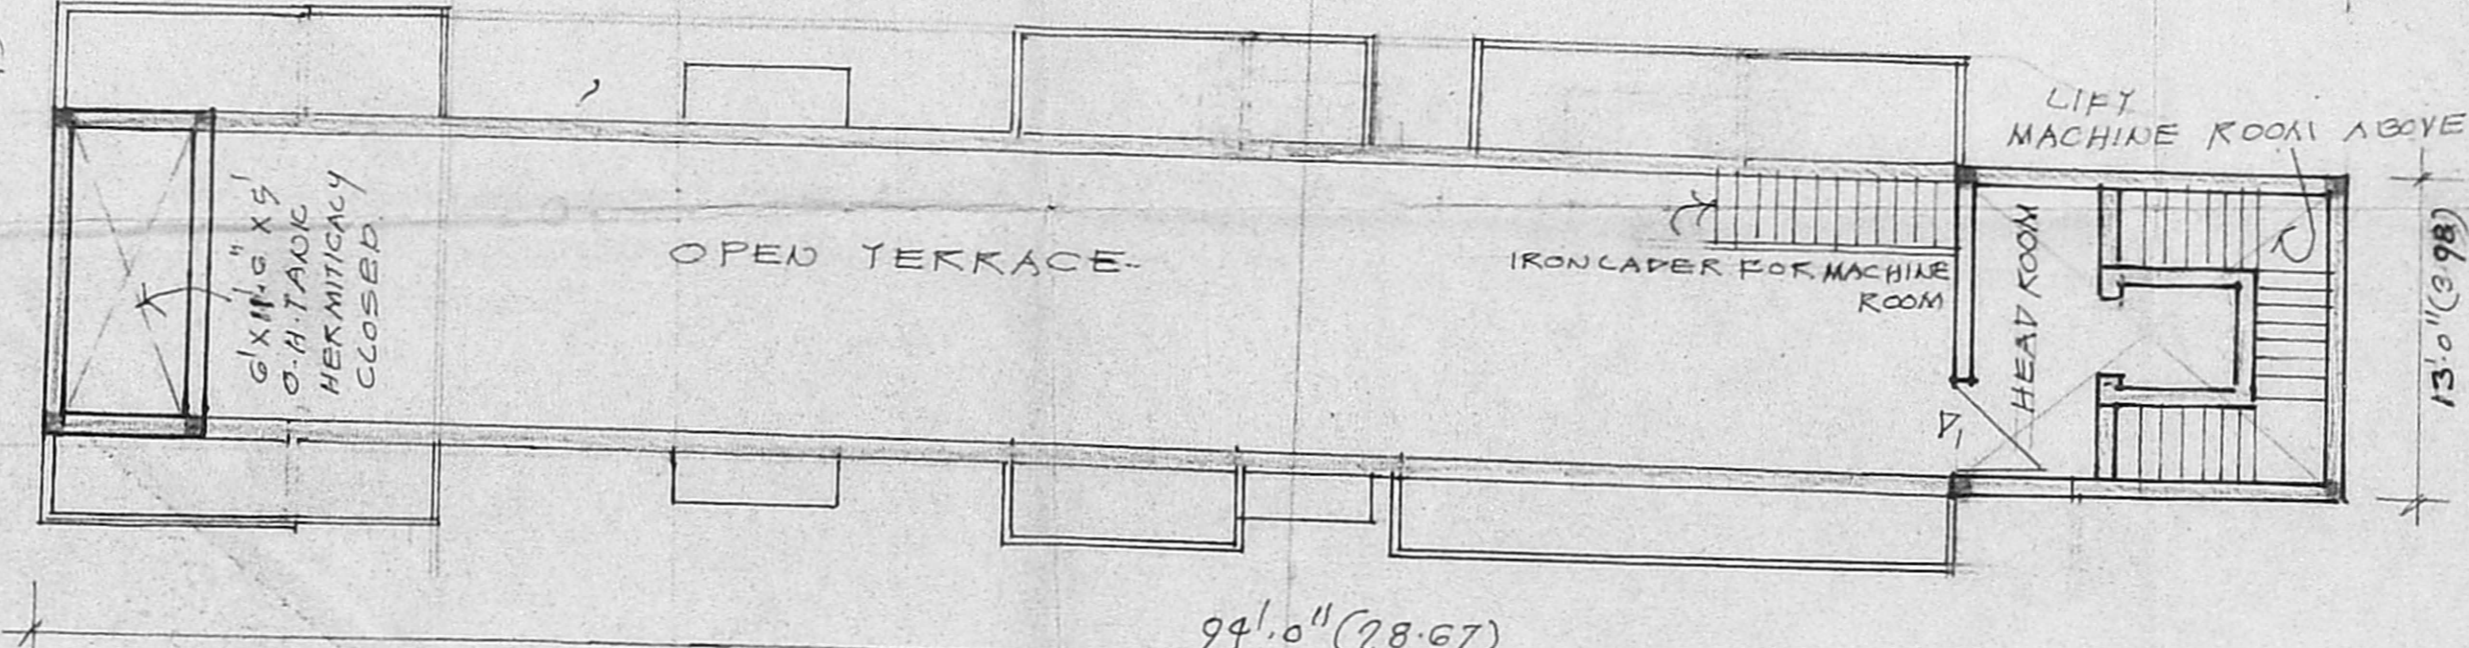


TERRACE FLOOR PLAN

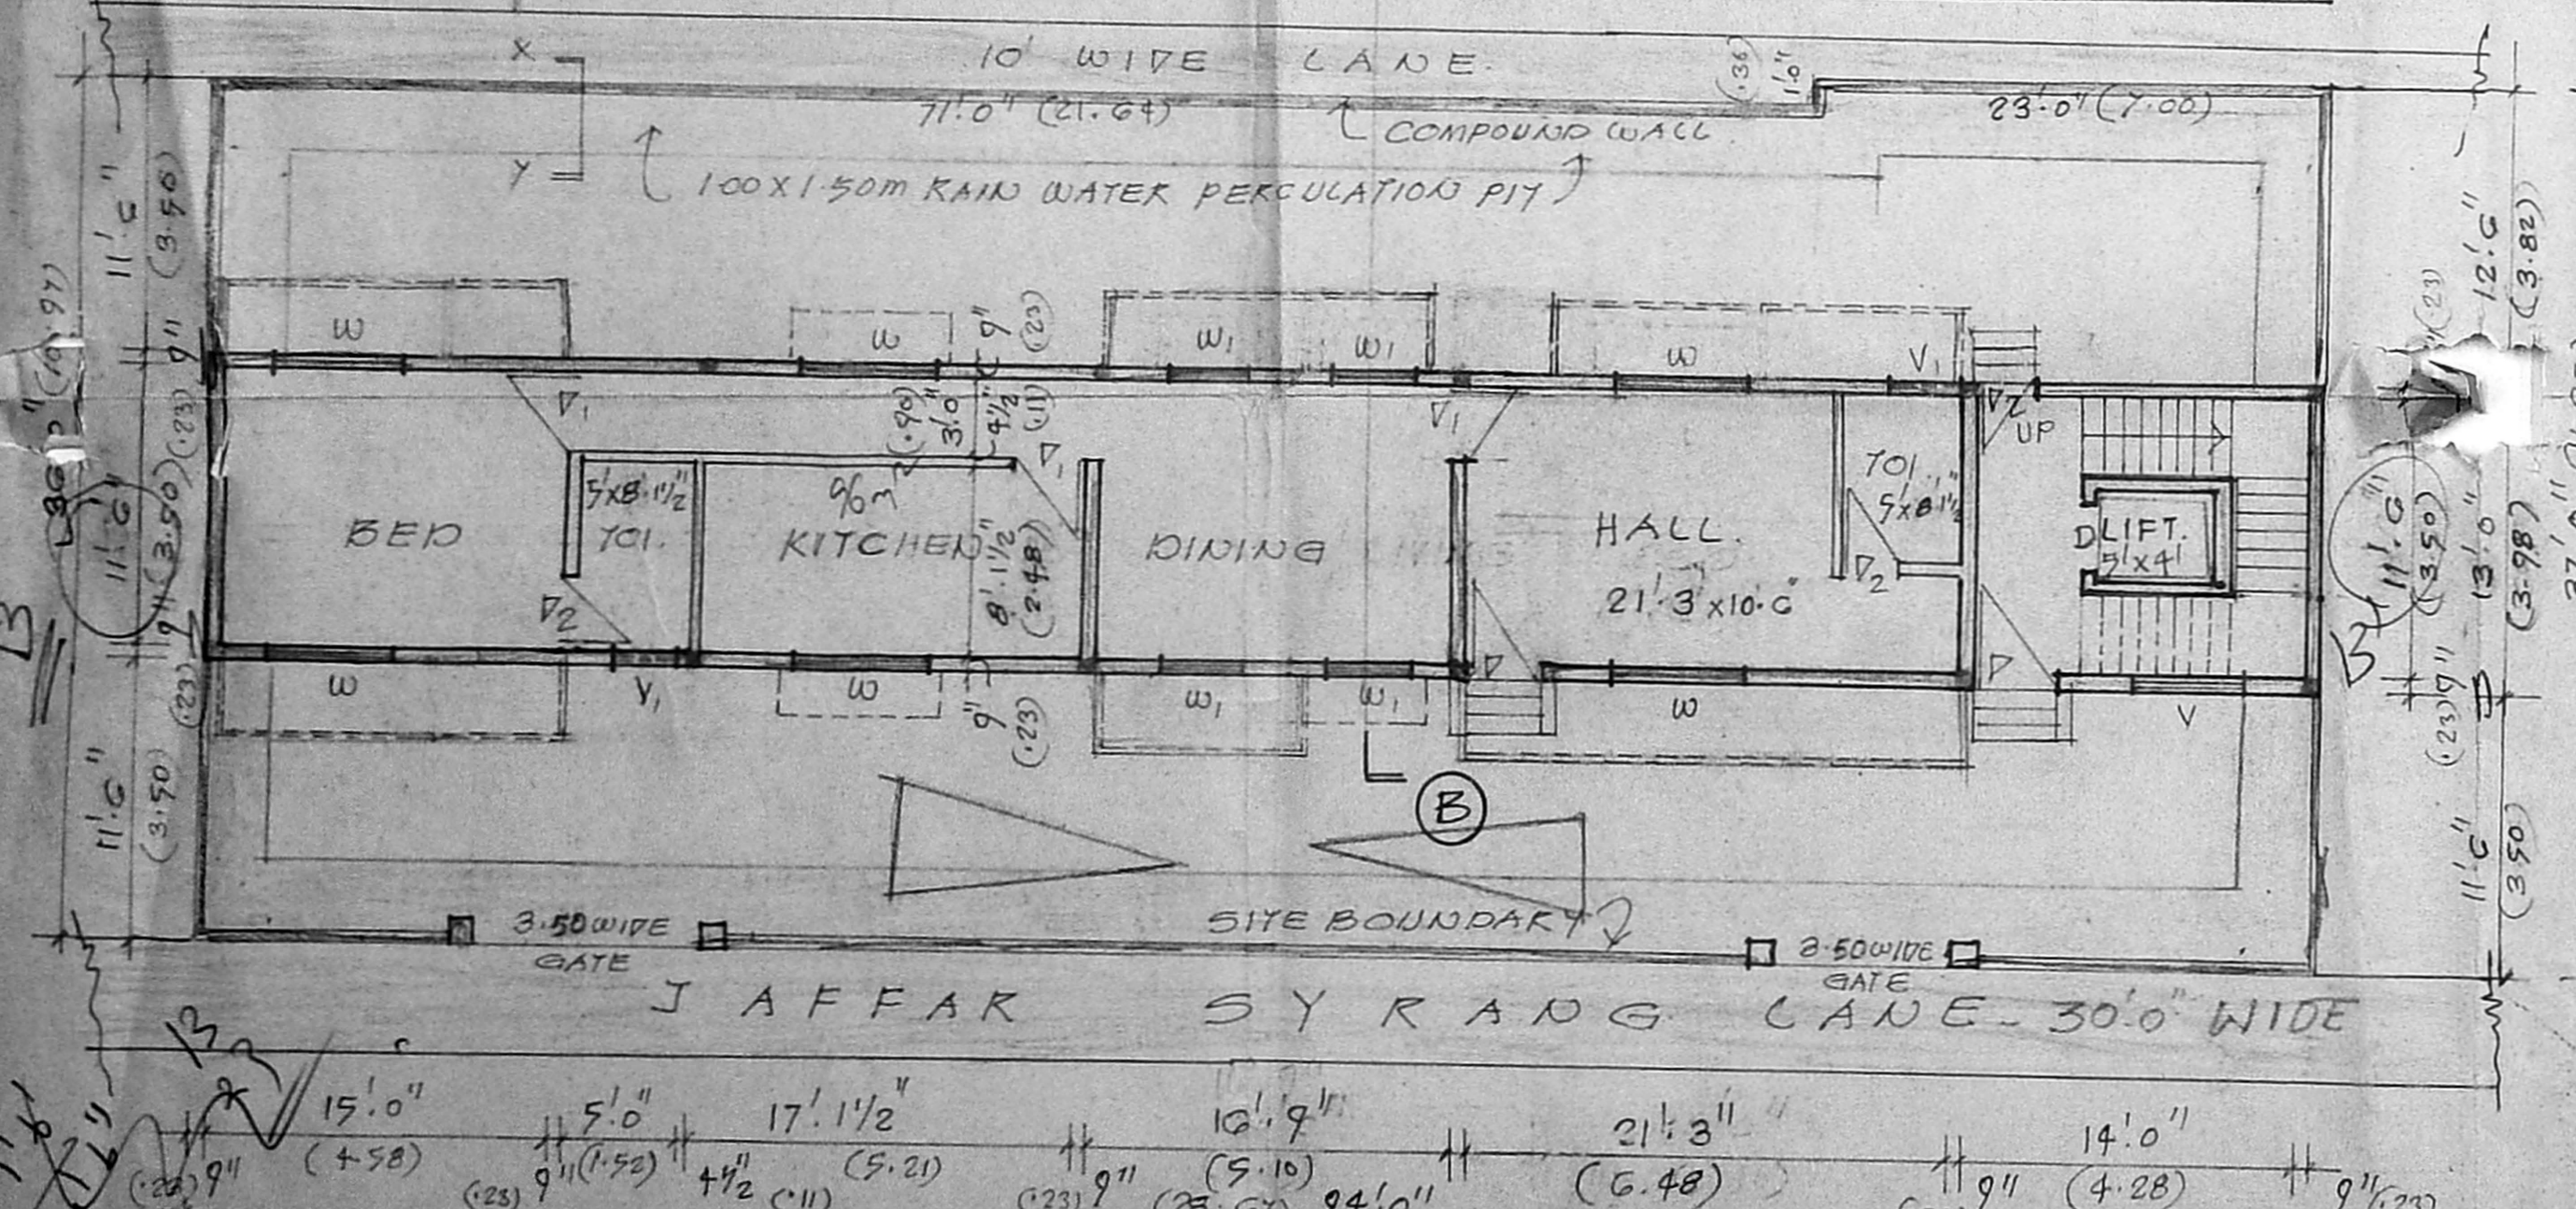

SITE PLAN/GROUND FLOOR PLAN SCALE: 1"=8'0" (1:100)

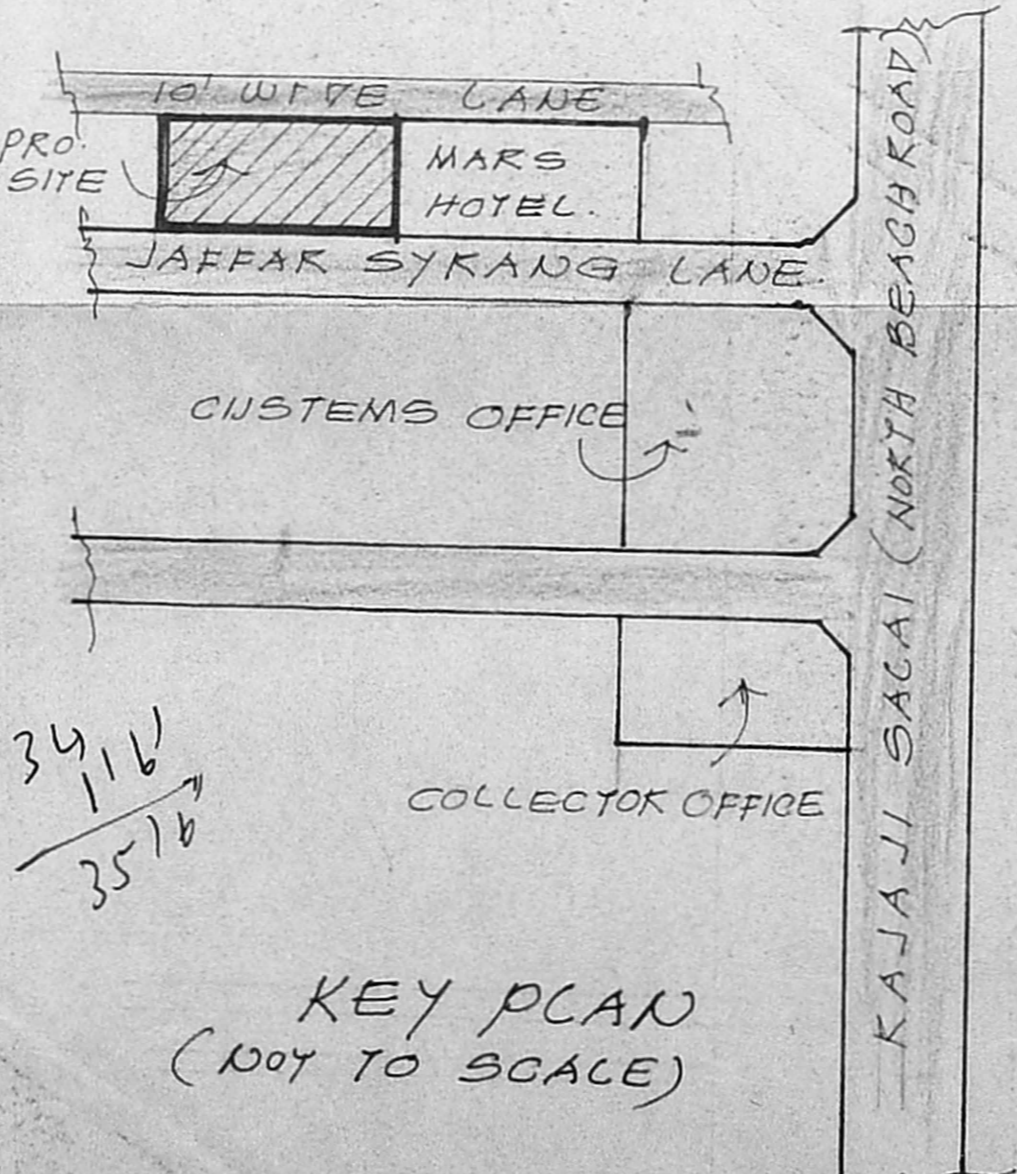

KEY PLAN (NOT TO SCALE)

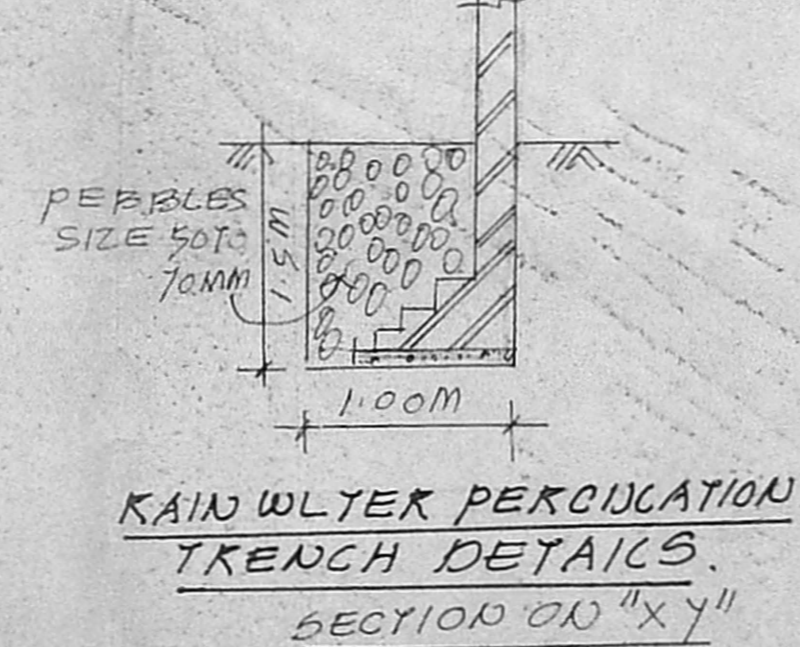

RAIN WATER PERCUSSION TRENCH DETAILS SECTION ON "X-Y"