




SECTION C C

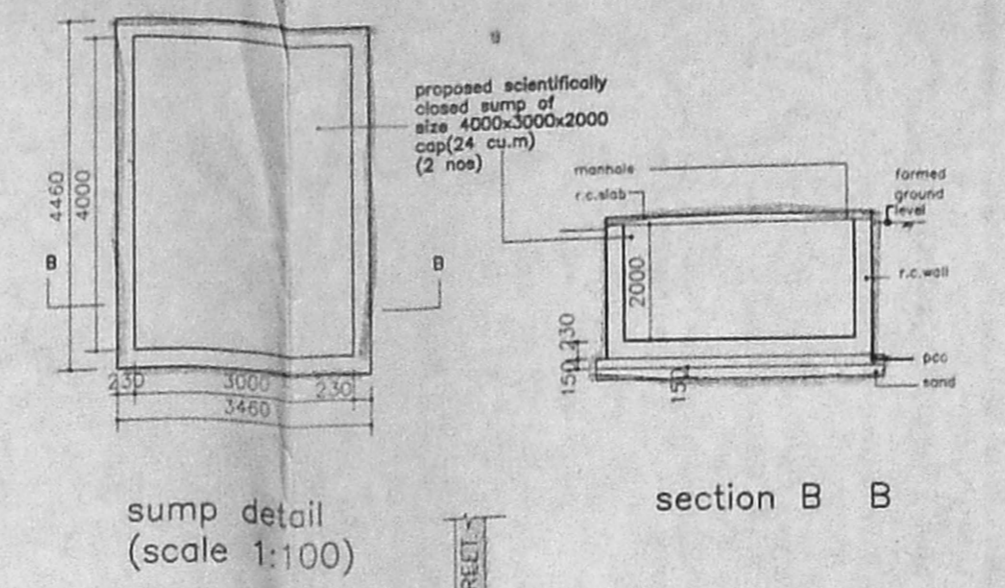

section B B

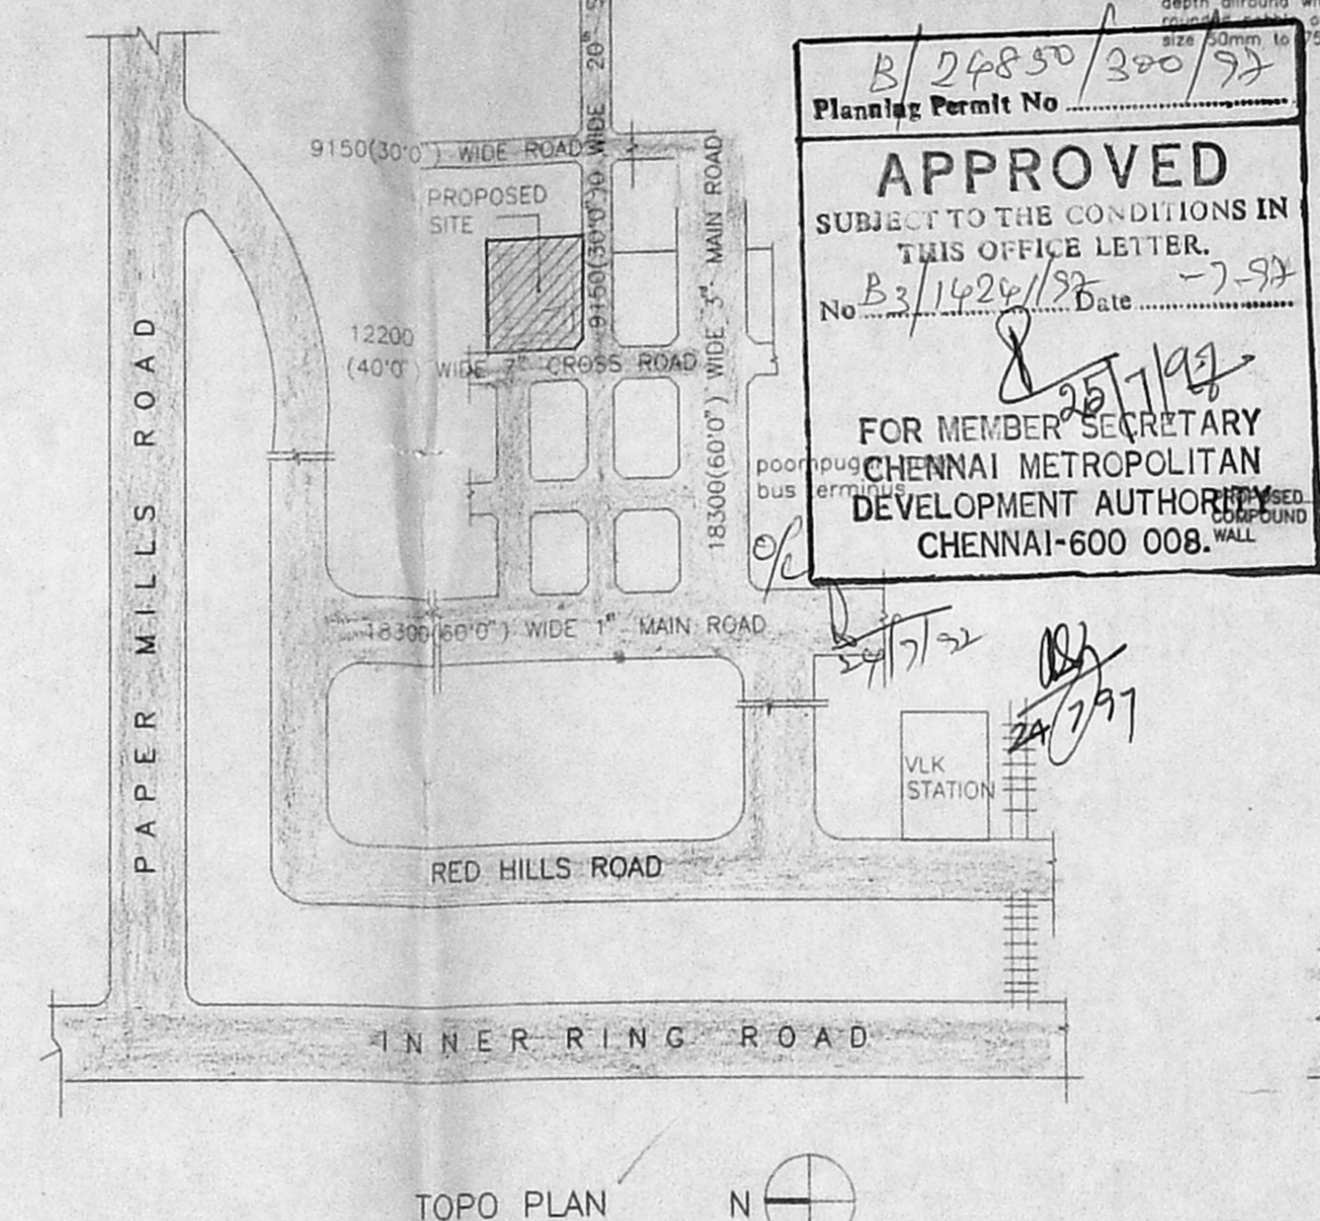


TOPO PLAN

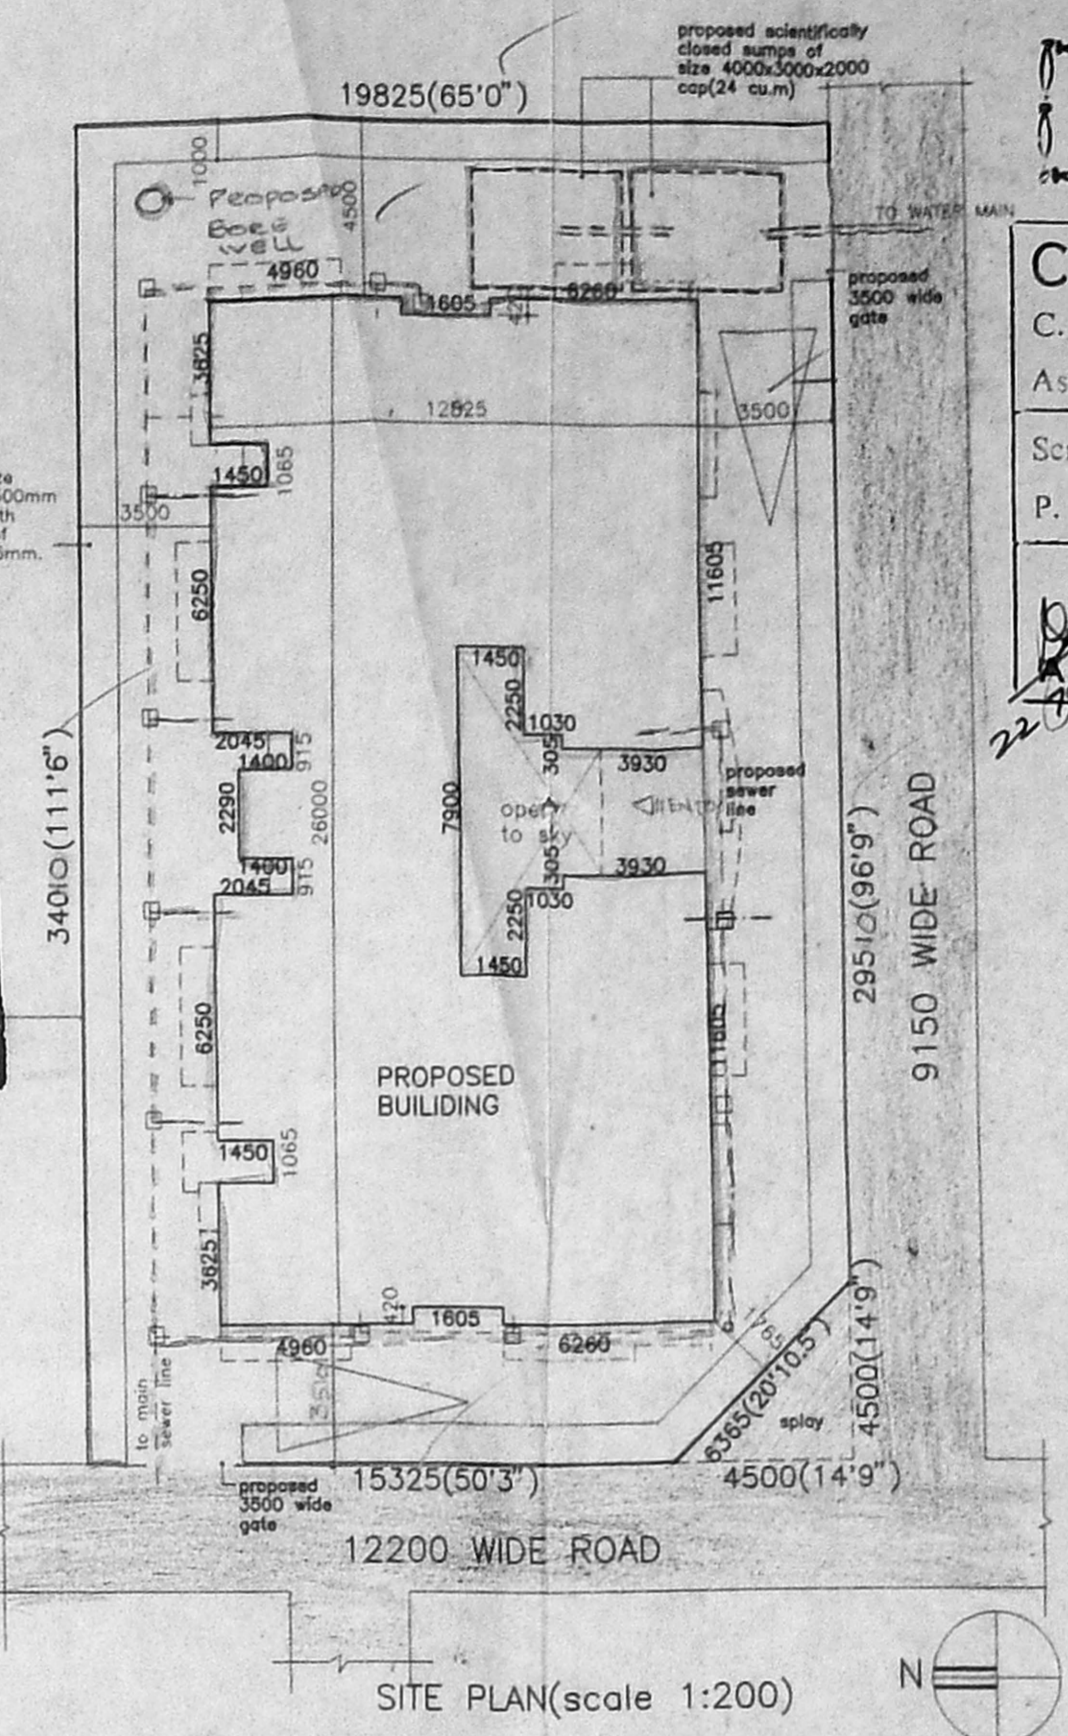


SITE PLAN (scale 1:200)


SPECIFICATION	
FOUNDATION	RCC COLUMN FOOTING OVER 150 THK PROFILES TO THE SAND
SUPER STRUCTURE	BRICK WORKS IN CM 1:5 UNITS, BEAMS AND SLABS IN RCC 1:2:4
	RCC FLOORING FINISHED WITH MOSAIC SLABS
	INTERIOR WITH CM 1:4 CEILING WITH CM 1:3
	3 COATS OF BEST PAPER FOR INNER WALLS
	ST. JOHN TEAKWOOD
Revised Plan Di: 19/6/97 PAINTING	
CMDA (B)/PP No. 1 C. No. Bg/1924/97	
Asst. _____	
SCHEDULE OF JOINERY	
Scrutiny	typ description size
P. A.	D 27 DOOR 1065 x 2135
	D1 DOOR 915 x 2135
	D2 DOOR 760 x 2135
	W WINDOW 1830 x 1980
	W1 WINDOW 1525 x 1375
	W2 WINDOW 1220 x 1375
	W3 WINDOW 1065 x 1375
	W4 WINDOW 915 x 1375
	FW WINDOW 1605 x 2135
	fw1 WINDOW 1065 x 2135
	fw2 WINDOW 1830 x 2135
	V VENTILATOR 610 x 610
	V1 VENTILATOR 1220 x 610
AREAS	
PLOT AREA	663.45sqm
GROUND FLOOR AREA	297.87sqm
FIRST FLOOR AREA	339.32sqm
SECOND FLOOR AREA	346.73sqm
TOTAL BUILTUP AREA	983.92sqm
F.S.I.	1.48
PLOT COVERAGE	52.26%
car parking	req nos: nil prov. nos: 2

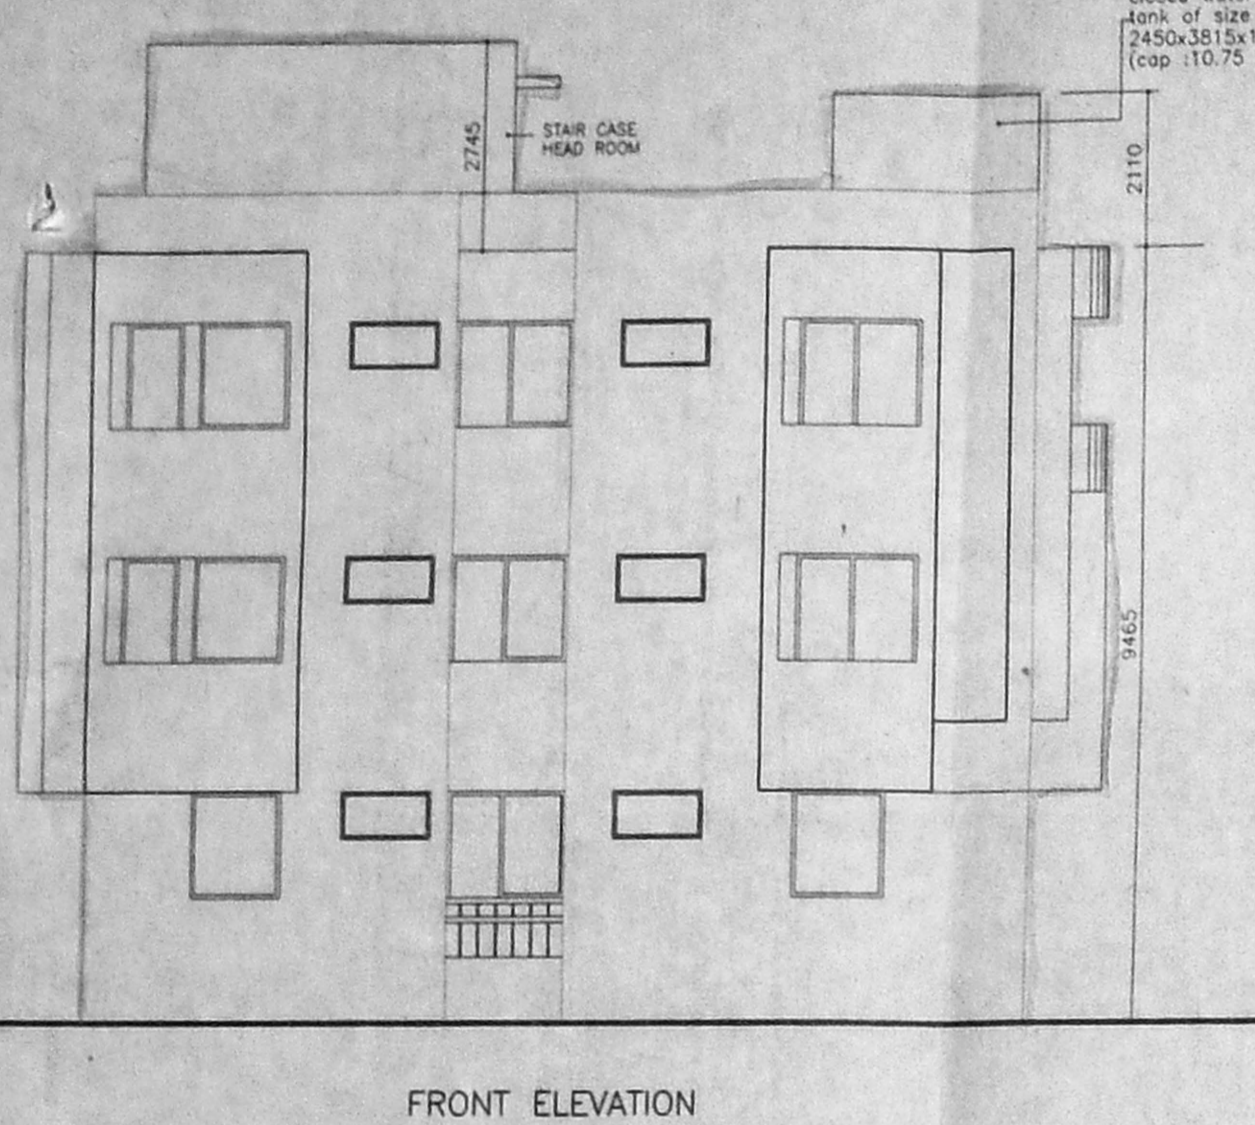


FRONT ELEVATION

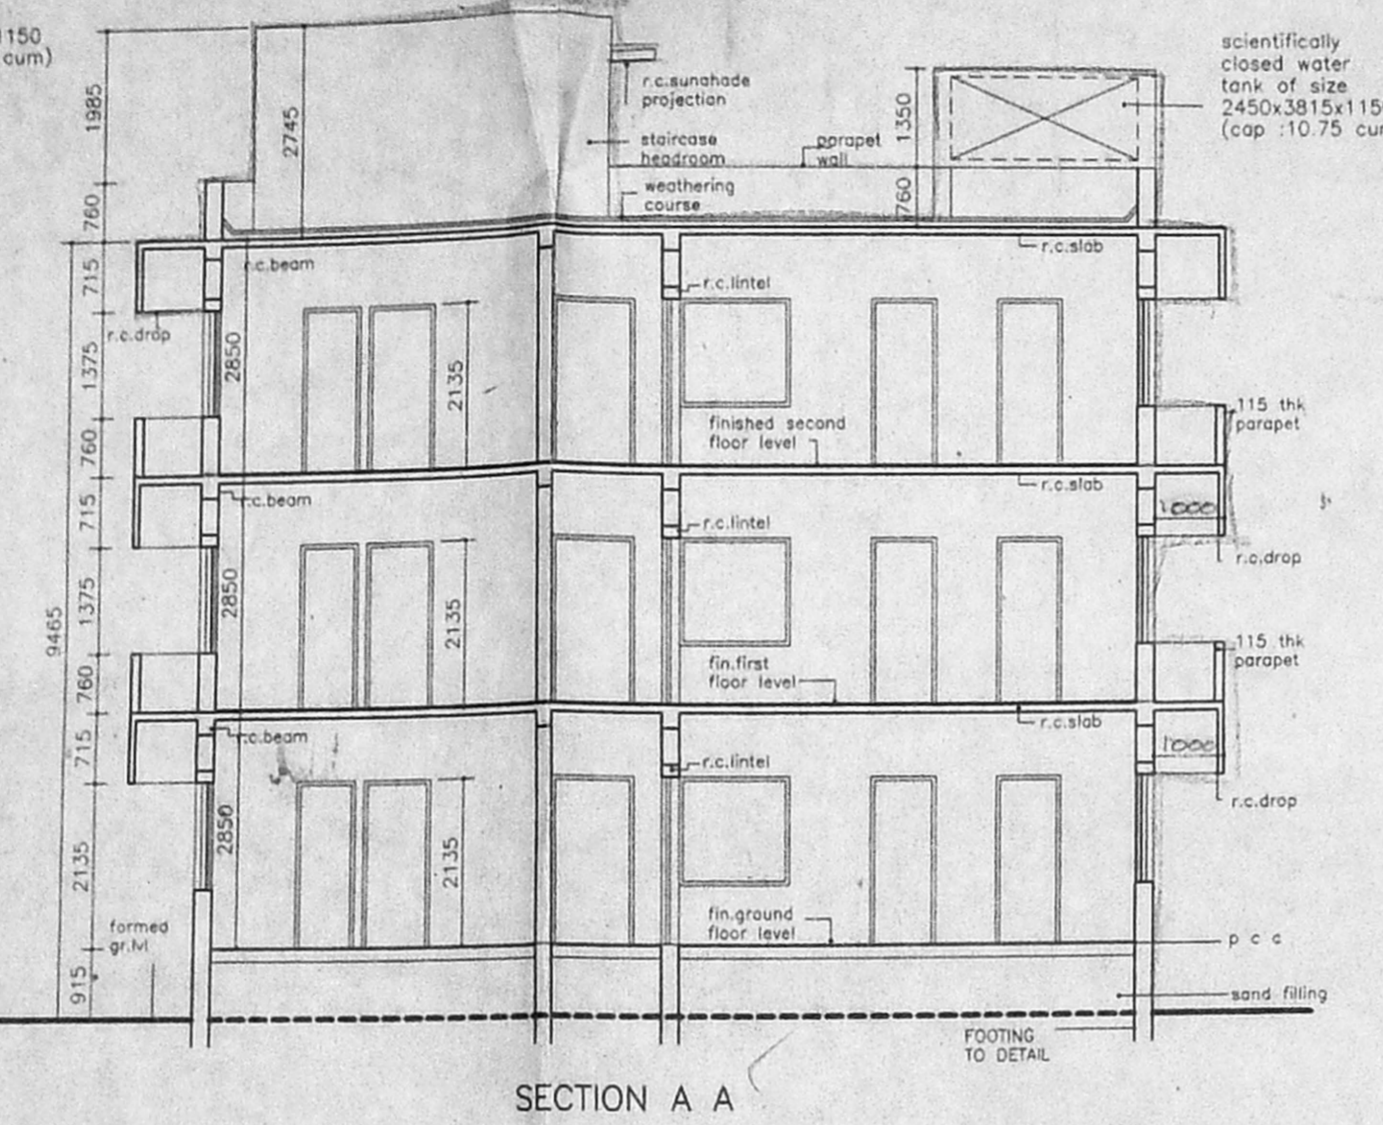


SECTION A A

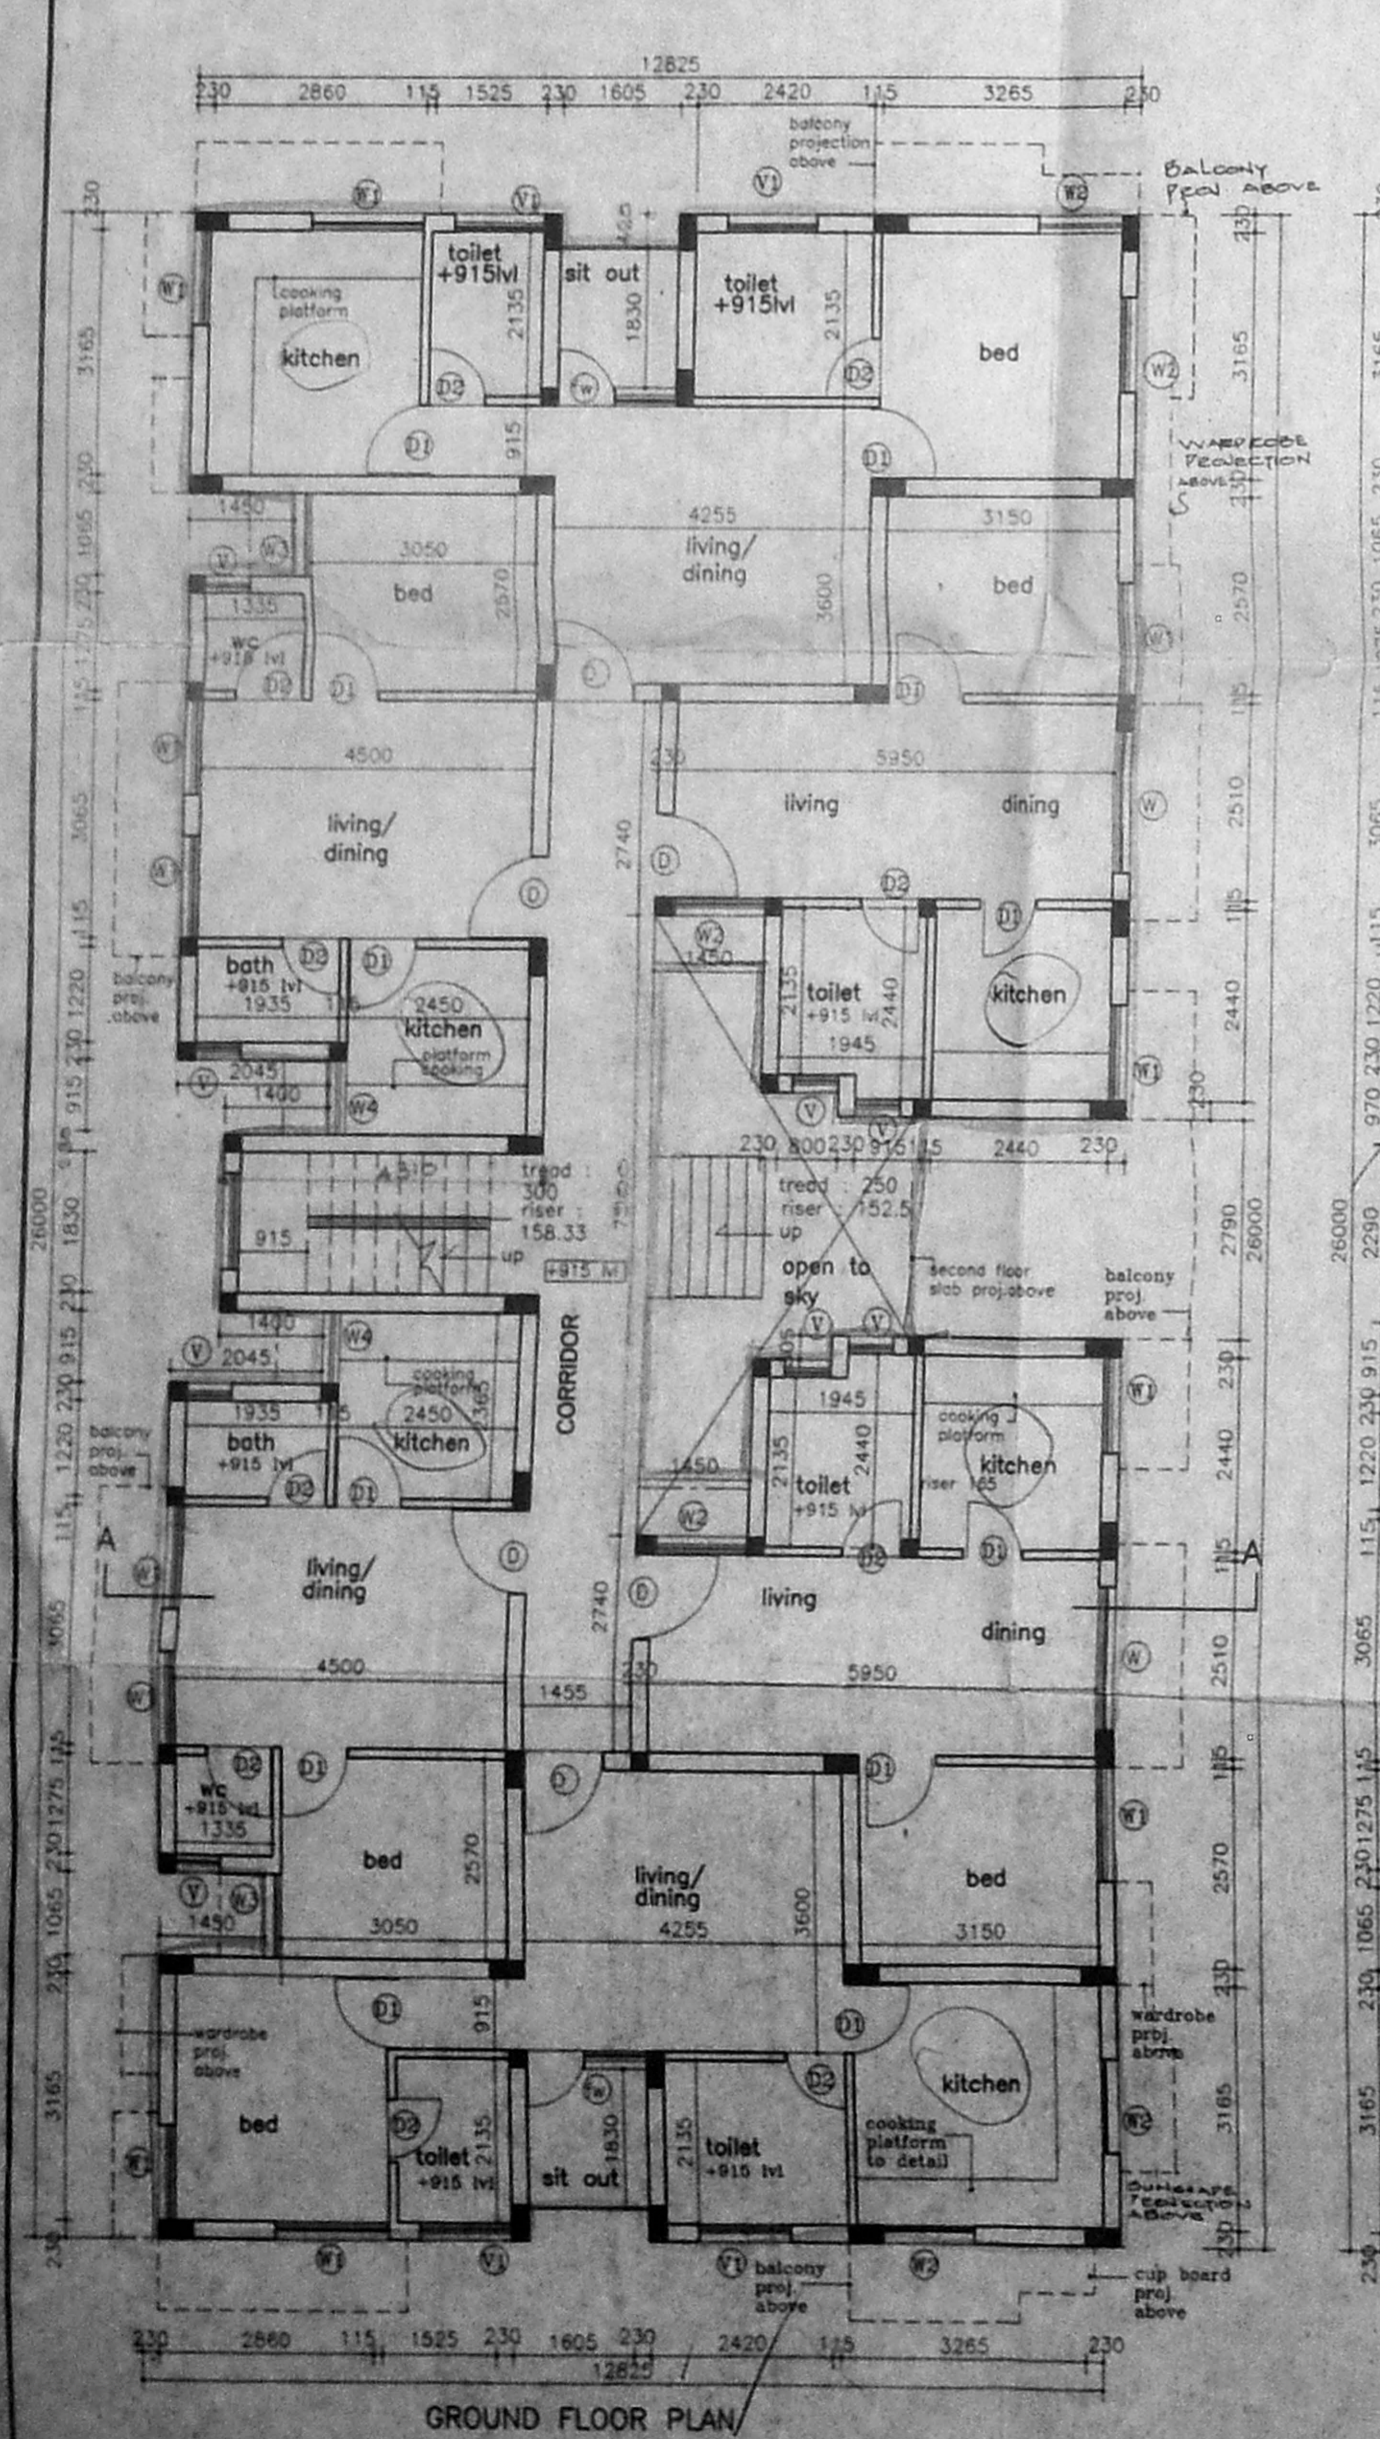


GROUND FLOOR PLAN

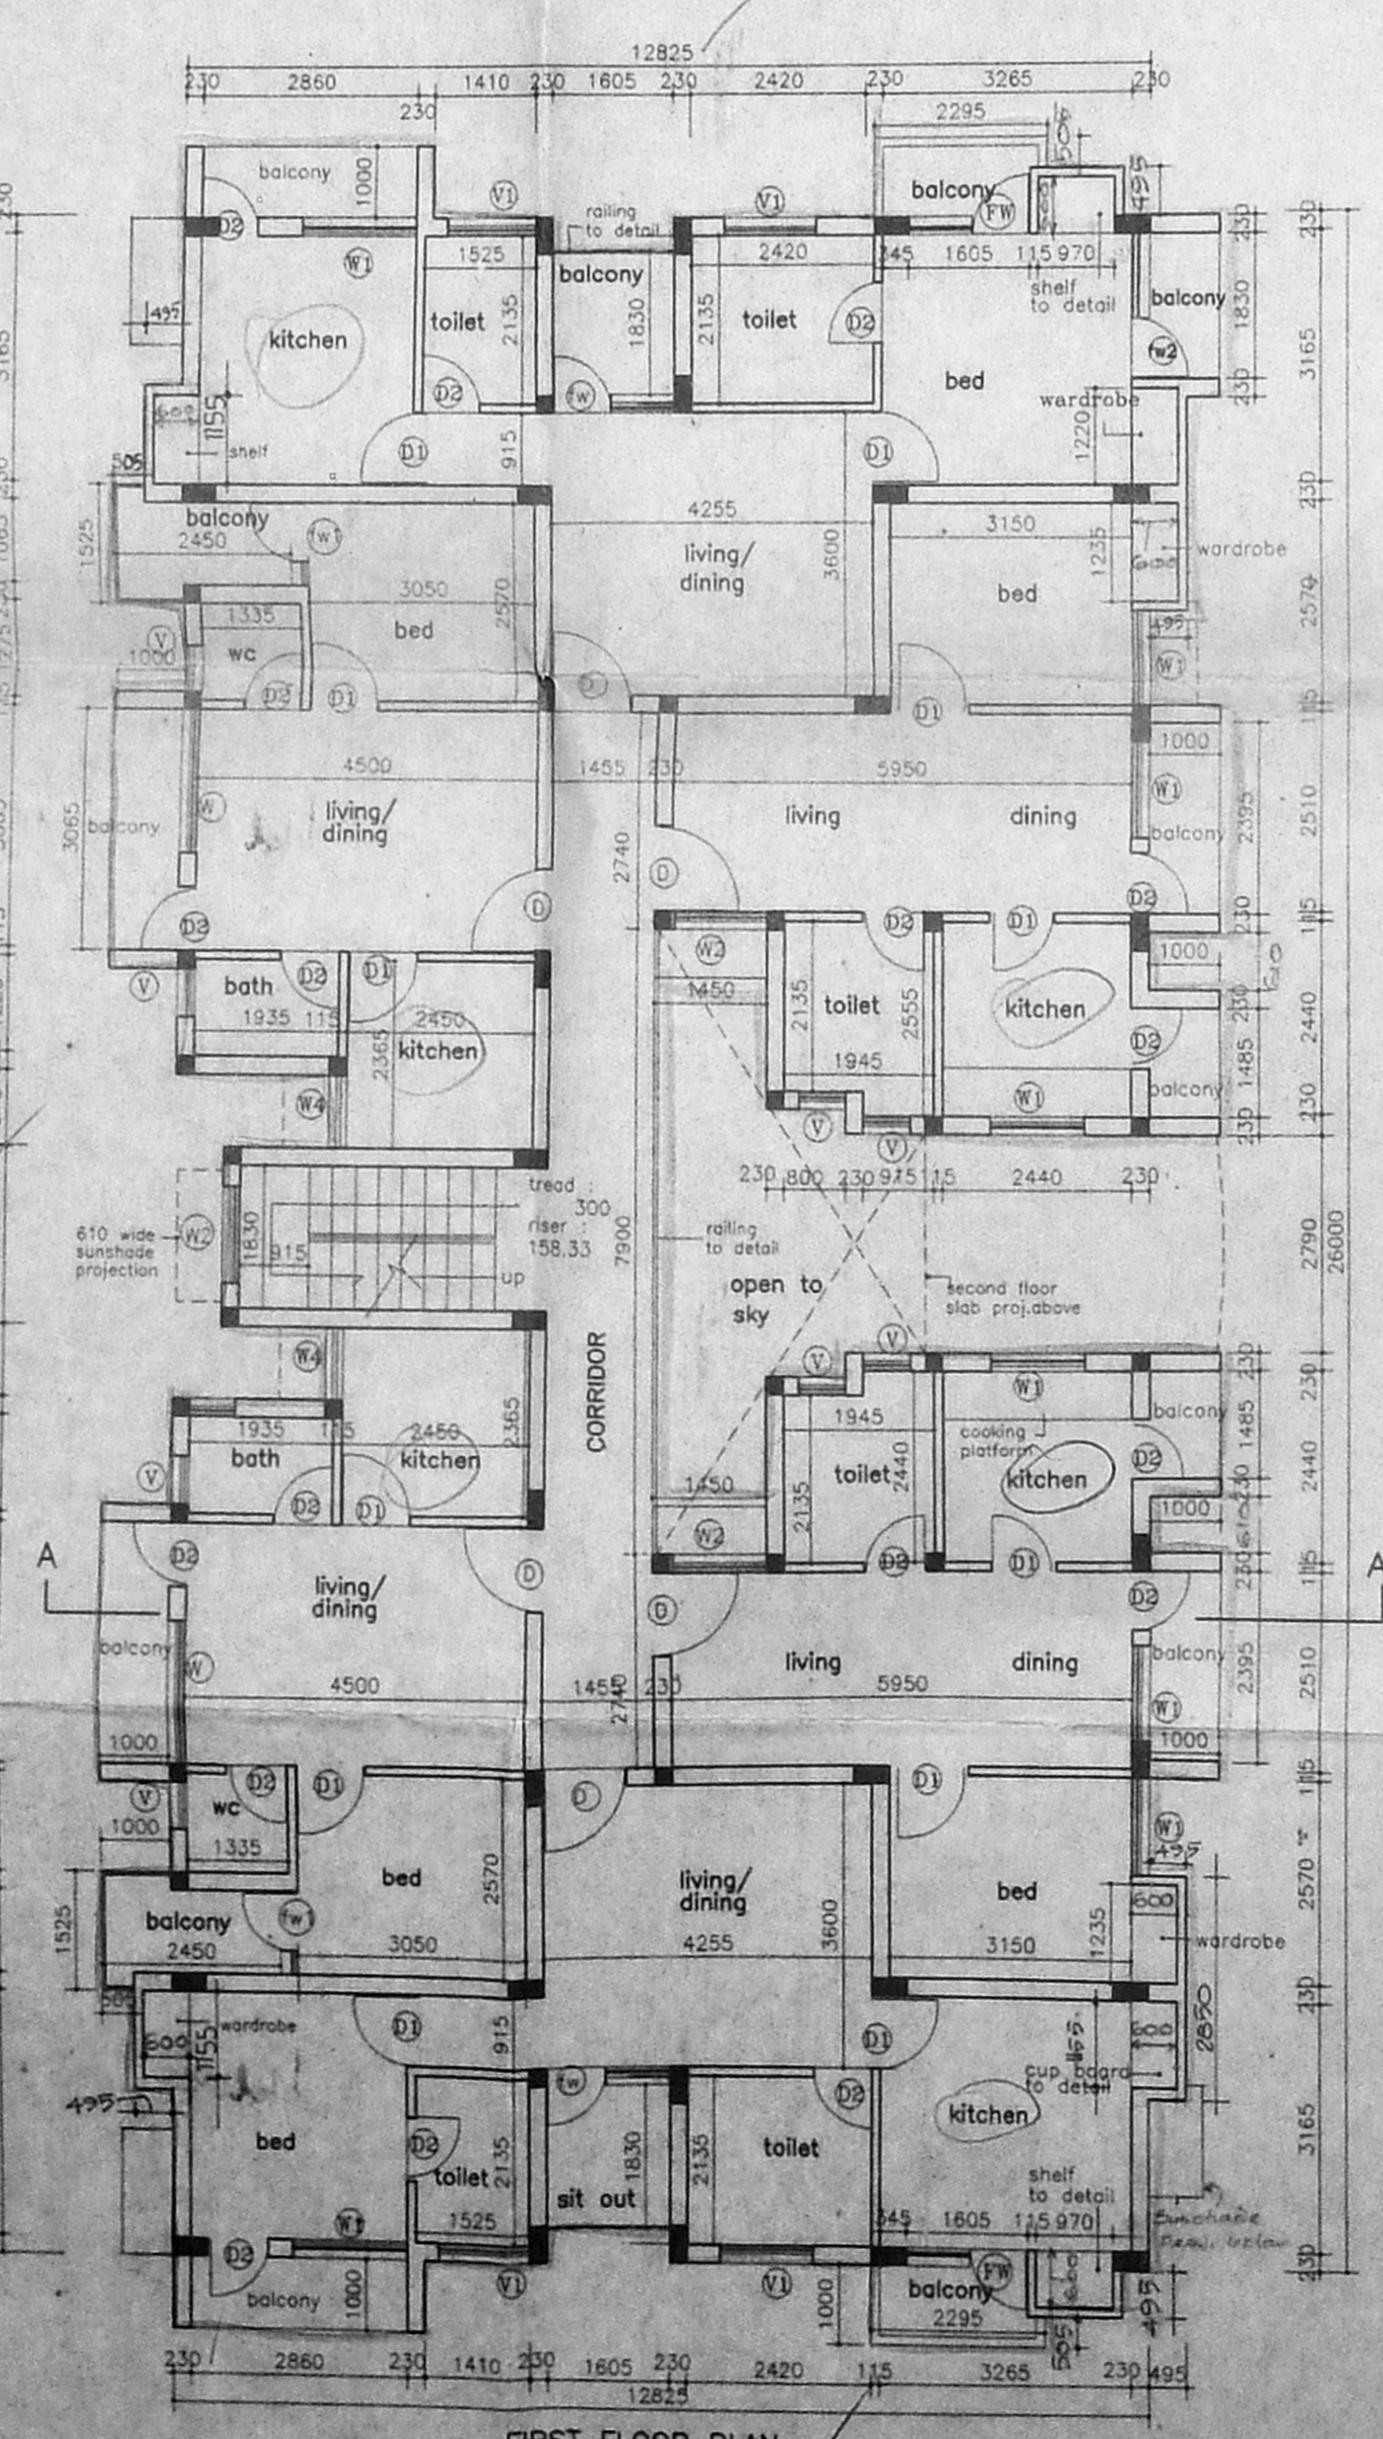

FIRST FLOOR PLAN

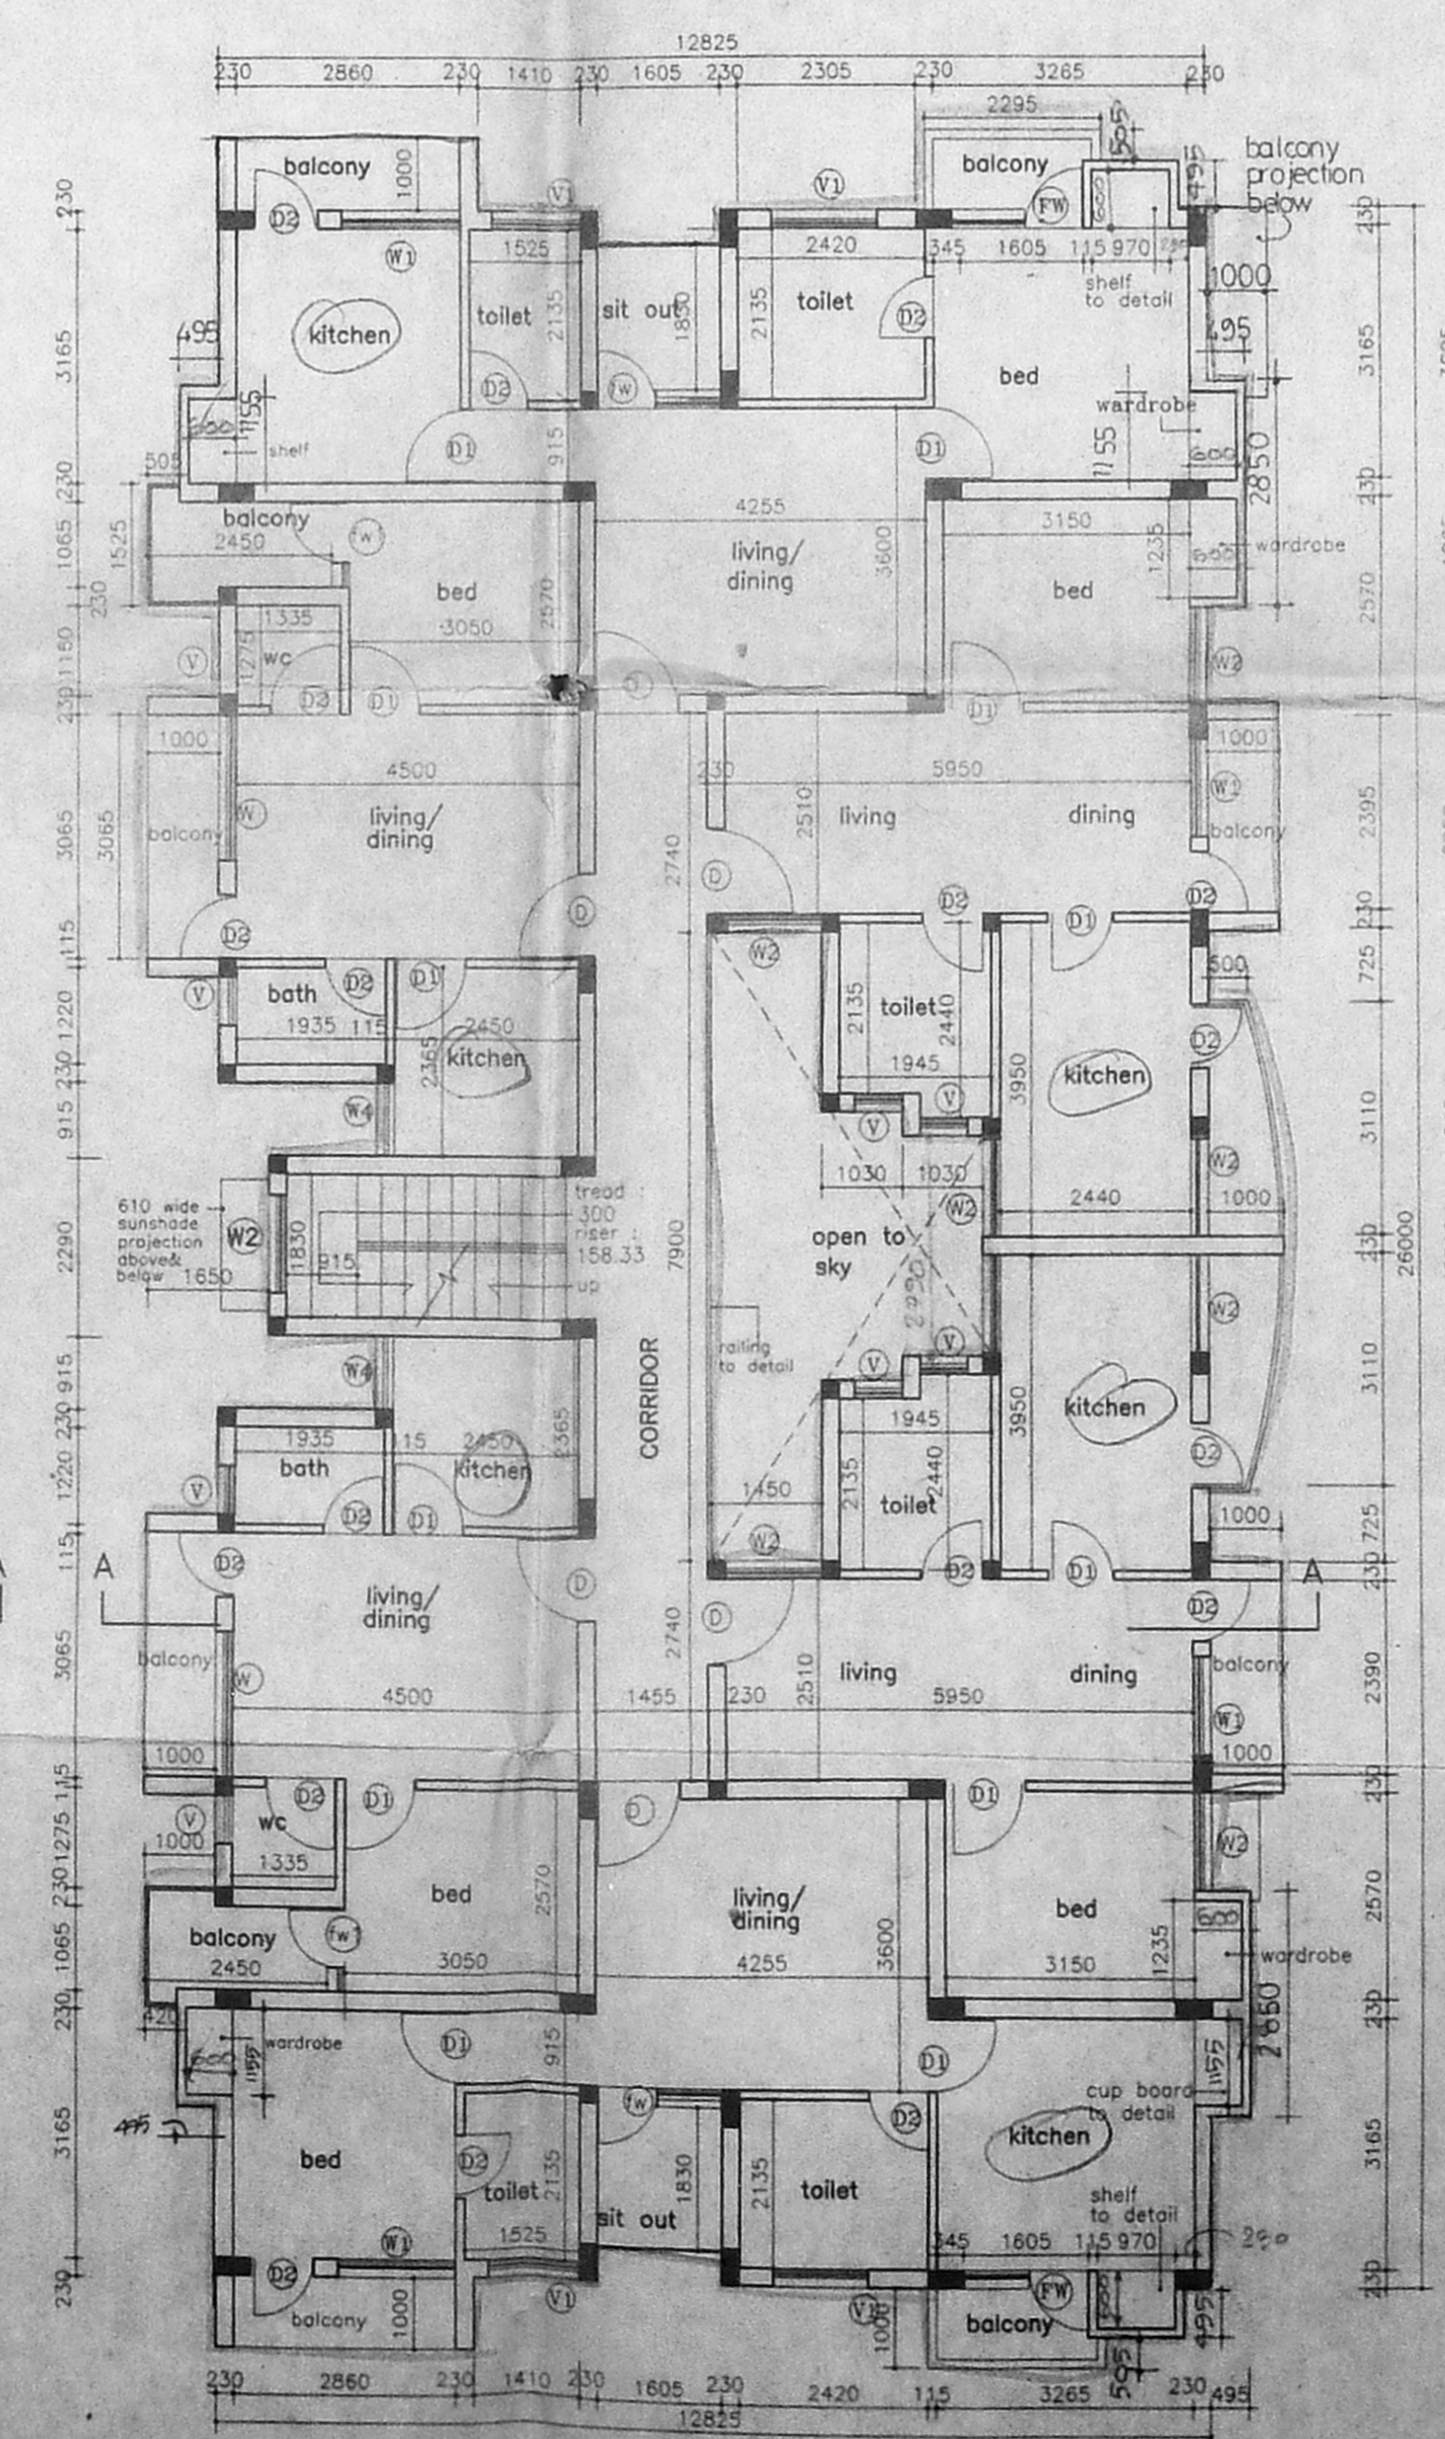

SECOND FLOOR PLAN

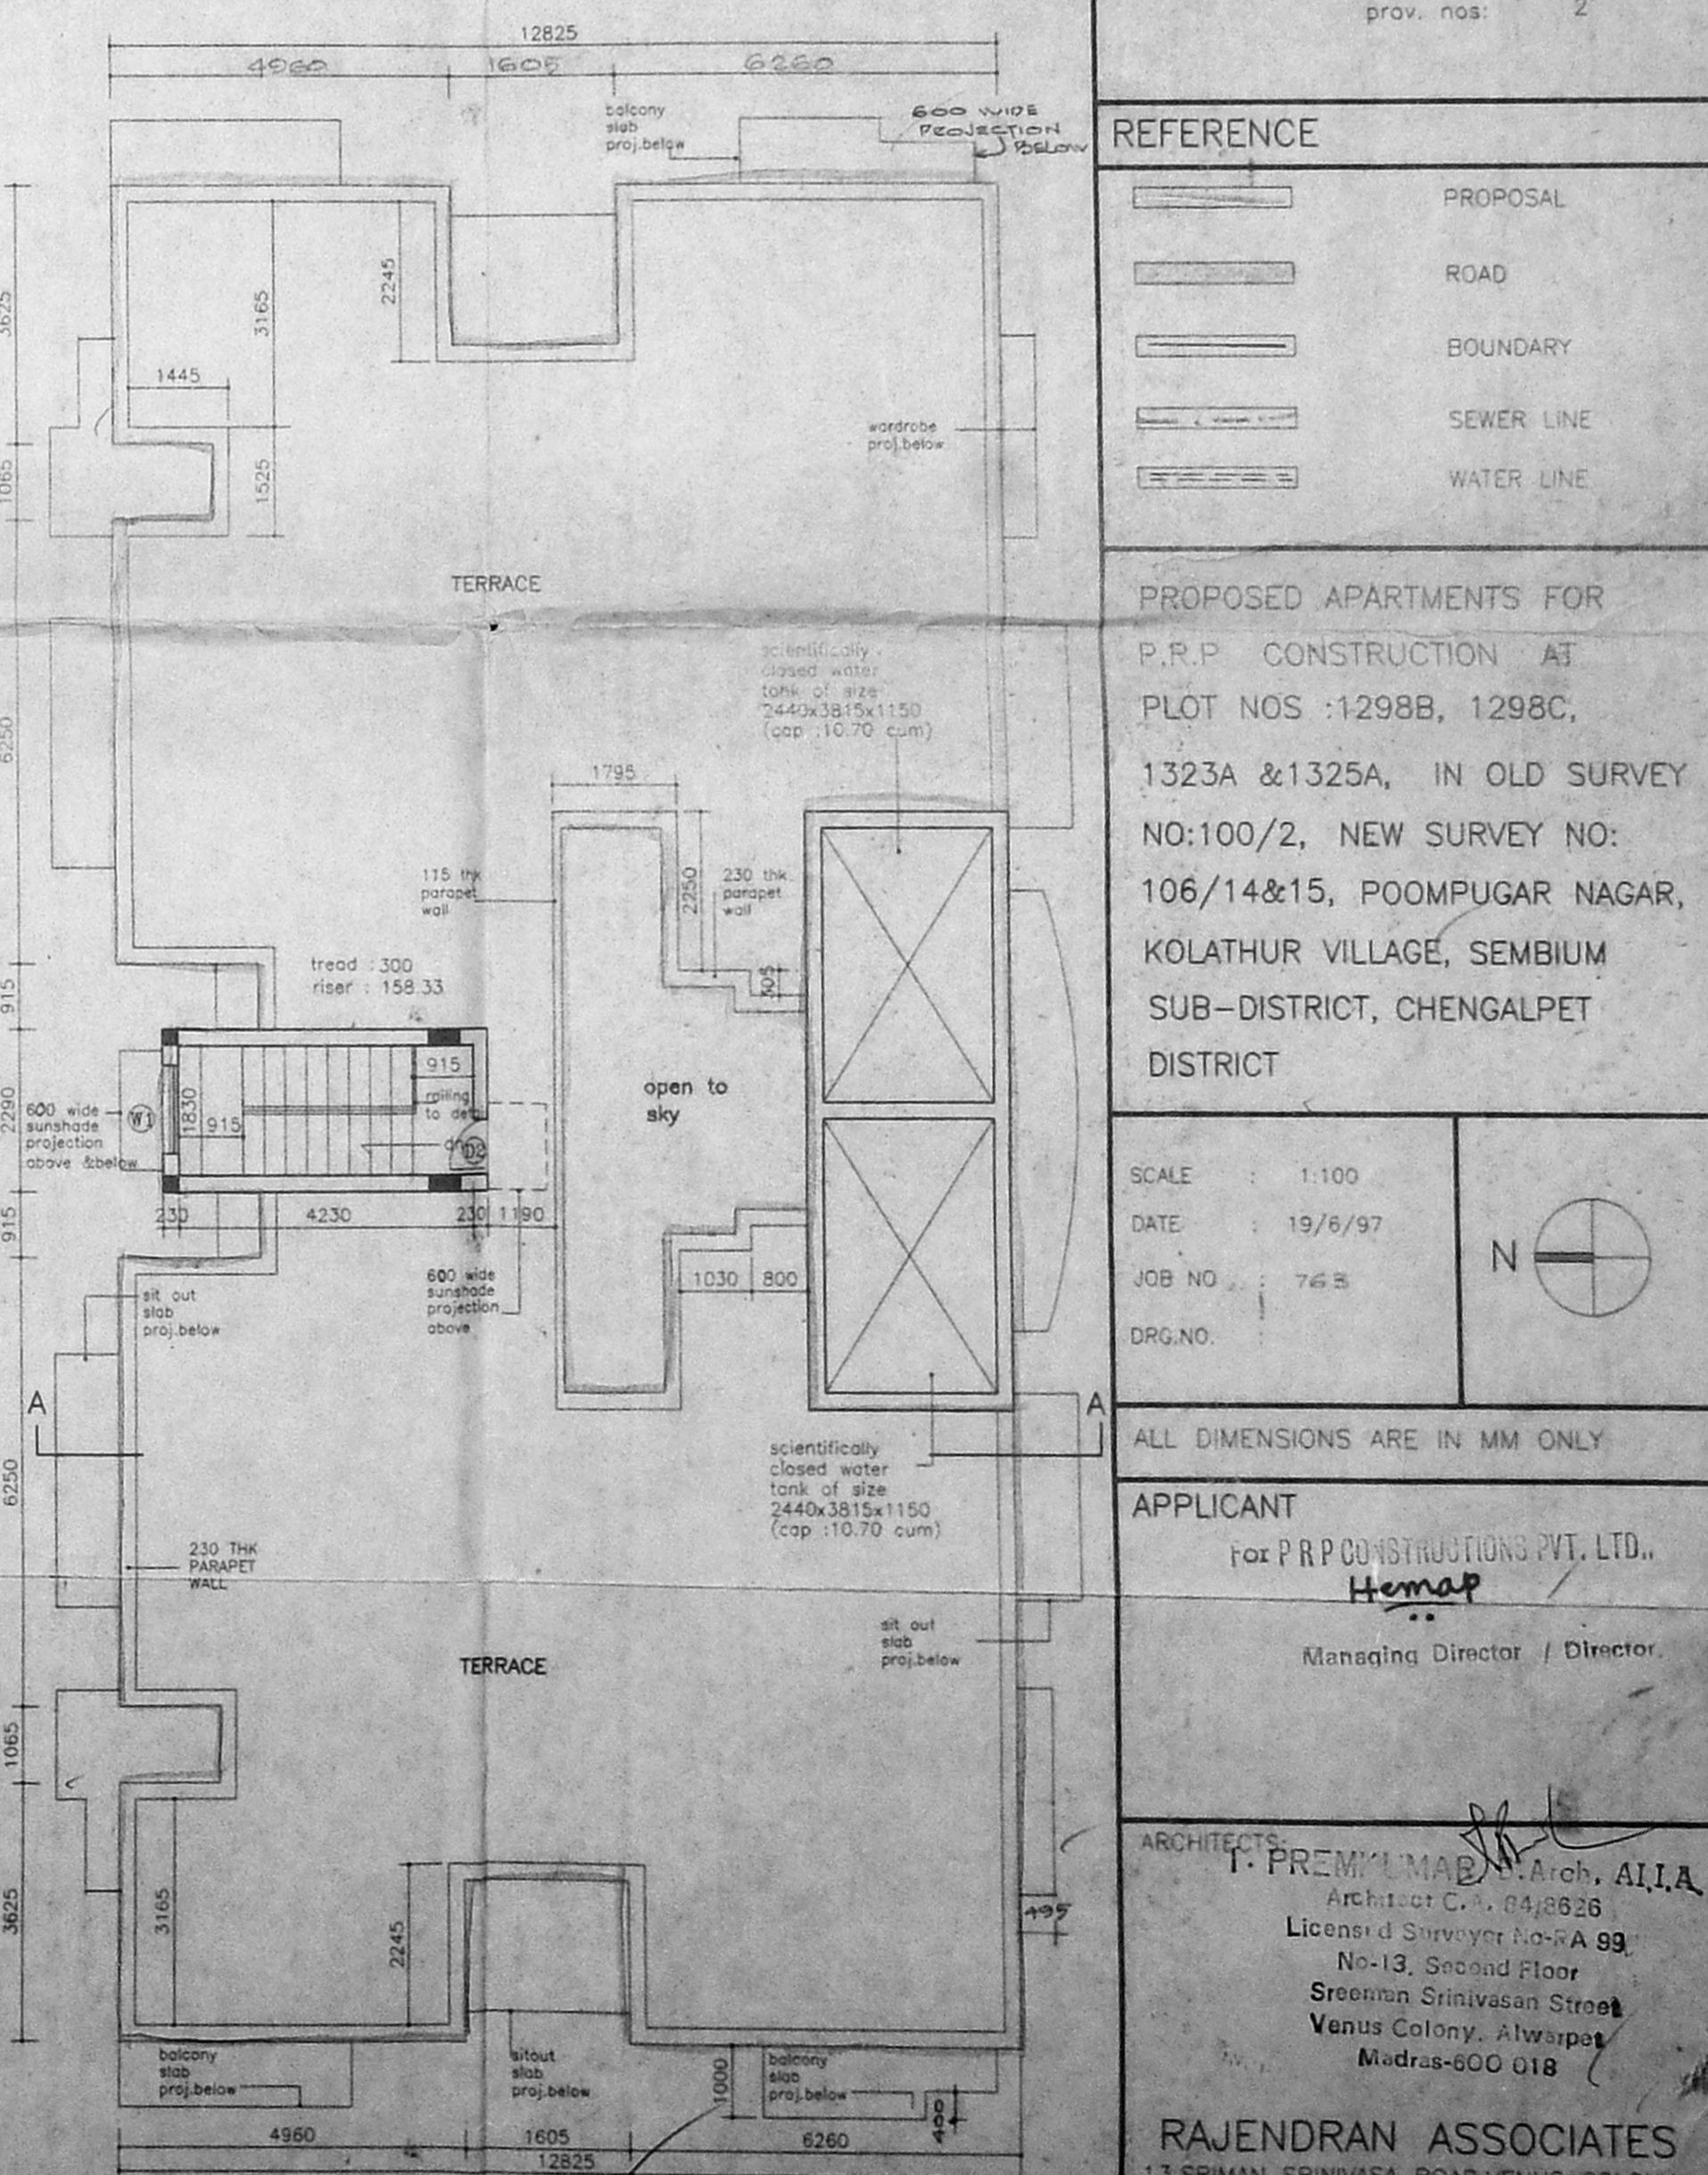

TERRACE FLOOR PLAN

REFERENCE	
	PROPOSAL
	ROAD
	BOUNDARY
	SEWER LINE
	WATER LINE

PROPOSED APARTMENTS FOR P.R.P CONSTRUCTION AT PLOT NOS :1298B, 1298C, 1323A & 1325A, IN OLD SURVEY NO:100/2, NEW SURVEY NO: 106/14&15, POOMPUGAR NAGAR, KOLATHUR VILLAGE, SEMBIUM SUB-DISTRICT, CHENGALPET DISTRICT

SCALE 1:100
DATE 19/6/97
JOB NO 745
DRG. NO.

ALL DIMENSIONS ARE IN MM ONLY

APPLICANT
For P.R.P CONSTRUCTIONS PVT. LTD.
Hemap
Managing Director / Director.

ARCHITECTS
T. PREM MANI Arch. A.I.A.
Architect C. A. 64/2626
License & Survey No-FA 99
No-13, Second Floor
Sreenam Srinivasan Street
Venus Colony, Alwarpet
Madras-600 018

RAJENDRAN ASSOCIATES
13,SRIMAN SRINIVASA ROAD, VENUS COLONY,
ALWARPET, MADRAS - 600 018.