

PLAN SHOWING THE PROPOSED BUILDING
 AT DOOR NO 13 & 14 GURUMURTHY GARDEN
 STREET, PERAMBUR, MADRAS-11 (R. S. NO: 395/51 BLOCK NO: 23 OF
 PERAMBUR)

CORP. DV. NO: 37

SHEET: NO: 1/2

SCALE: 1:100

SPECIFICATIONS

FOUNDATION WITH COLUMN FOOTING OVER SANDFILLING
 AND P.C.C 1:4:8

ALL R.C.C. WORKS IN C.C. 1:2:4 WITH SUITABLE REINFORCEMENTS


BRICK WORK IN C.M. 1:6 AND PLASTERING IN C.M. 1:4

JOINERY


- D - DOOR 3-3 X 7-0 (99 X 213)
- D1 - DOOR 3-0 X 7-0 (91 X 213)
- D2 - DOOR 2-6 X 7-0 (76 X 213)
- W - WINDOW 6-0 X 6-6 (183 X 198)
- W1 - WINDOW 6-0 X 4-6 (183 X 137)
- V - VENTILATOR 3-0 X 2-0 (91 X 61)
- V1 - VENTILATOR 5-0 X 2-0 (152 X 61)
- V2 - VENTILATOR 8-0 X 2-0 (244 X 61)
- RS - ROLLING SHUTTER

CMDA (B) / PP No. 1
 C. No. B3/15.252/94
 Asst.
 Scrutiny
 P. A. [Signature]
 11/8/94
 [Signature]
 D.P.

Revised Plan
 Dt. 11/8/94

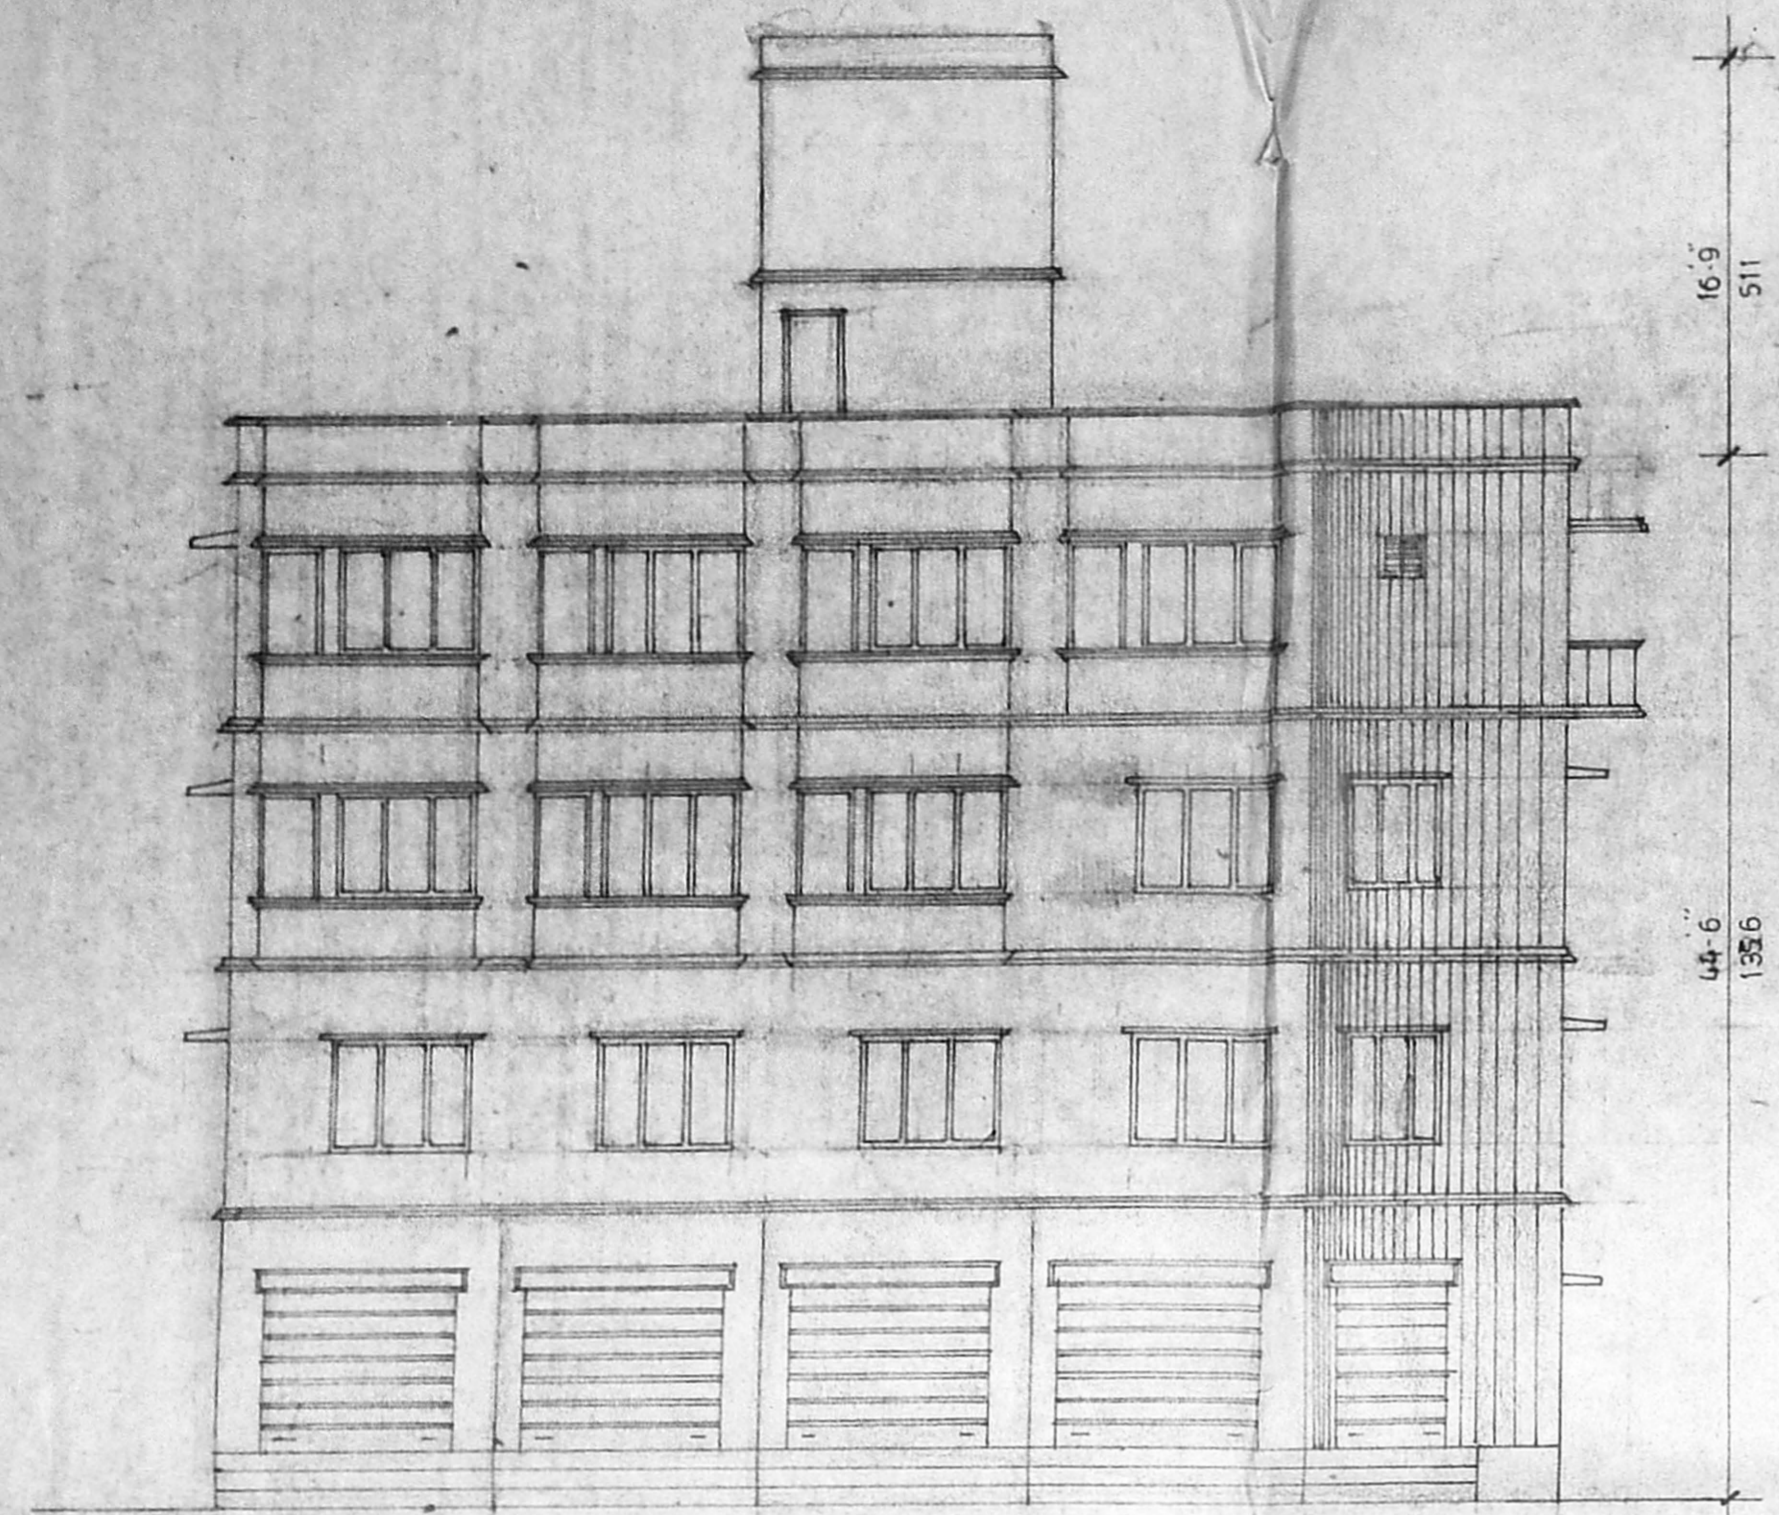


ELEVATION

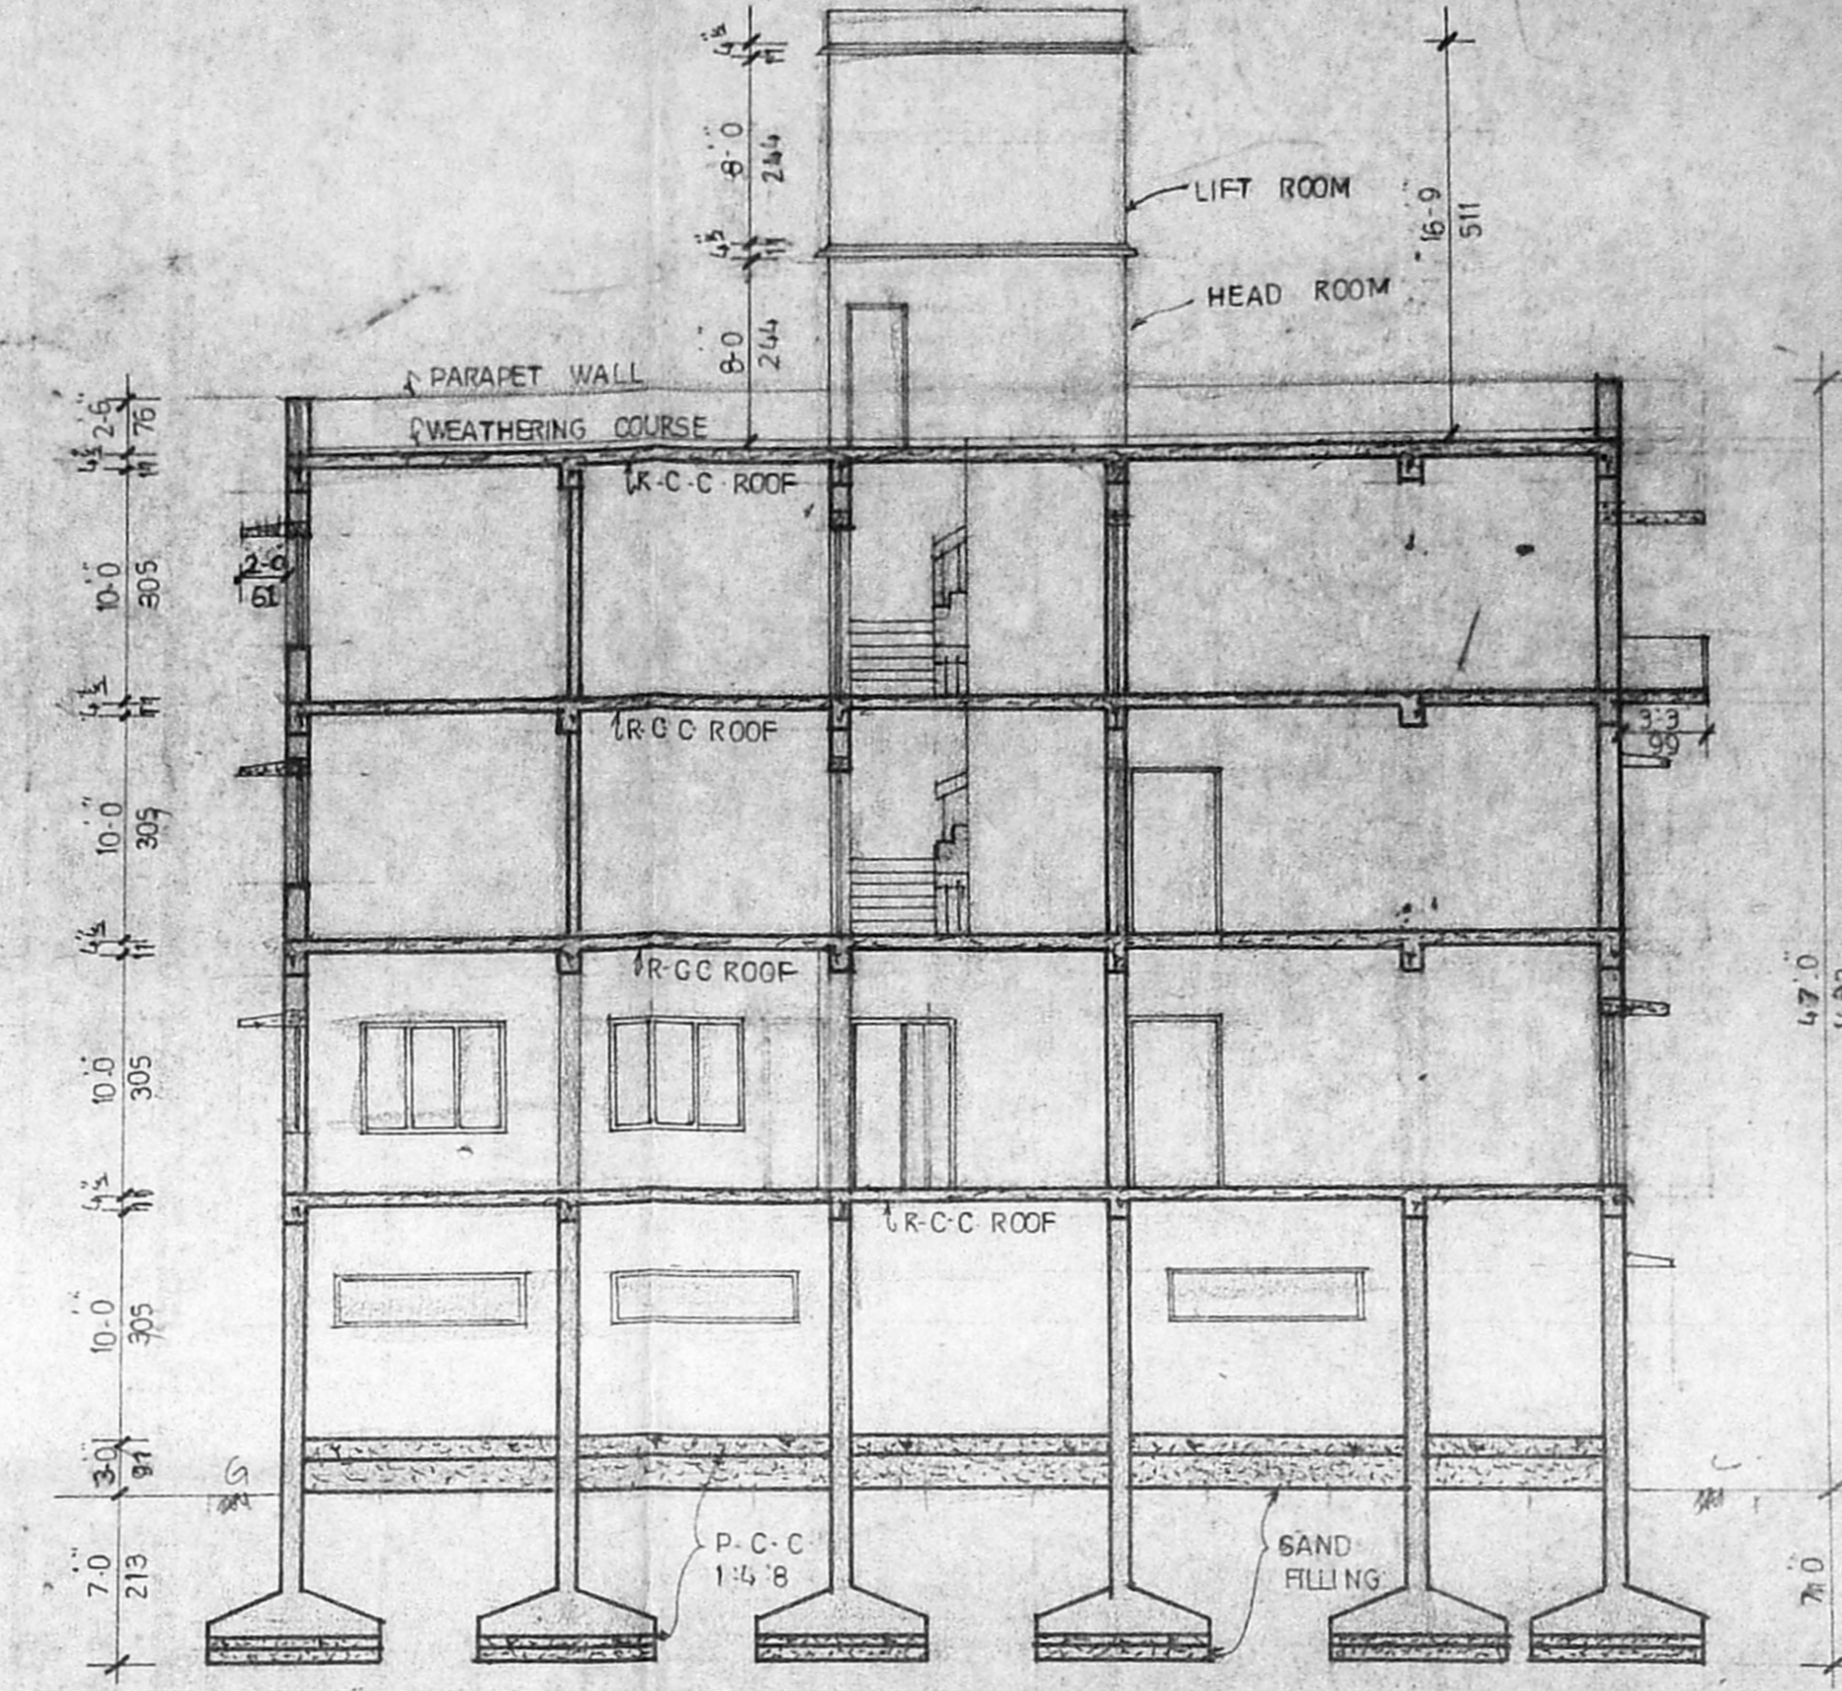


SECTION: AA

B3/24875/324/93-97
 Planning Permit No. [Signature]
APPROVED
 SUBJECT TO THE CONDITIONS IN
 THIS OFFICE LETTER.
 No. B3/15.252/94 Date: 8-2-94
 FOR MEMBER SECRETARY
 CHENNAI METROPOLITAN
 DEVELOPMENT AUTHORITY
 CHENNAI-600 008.

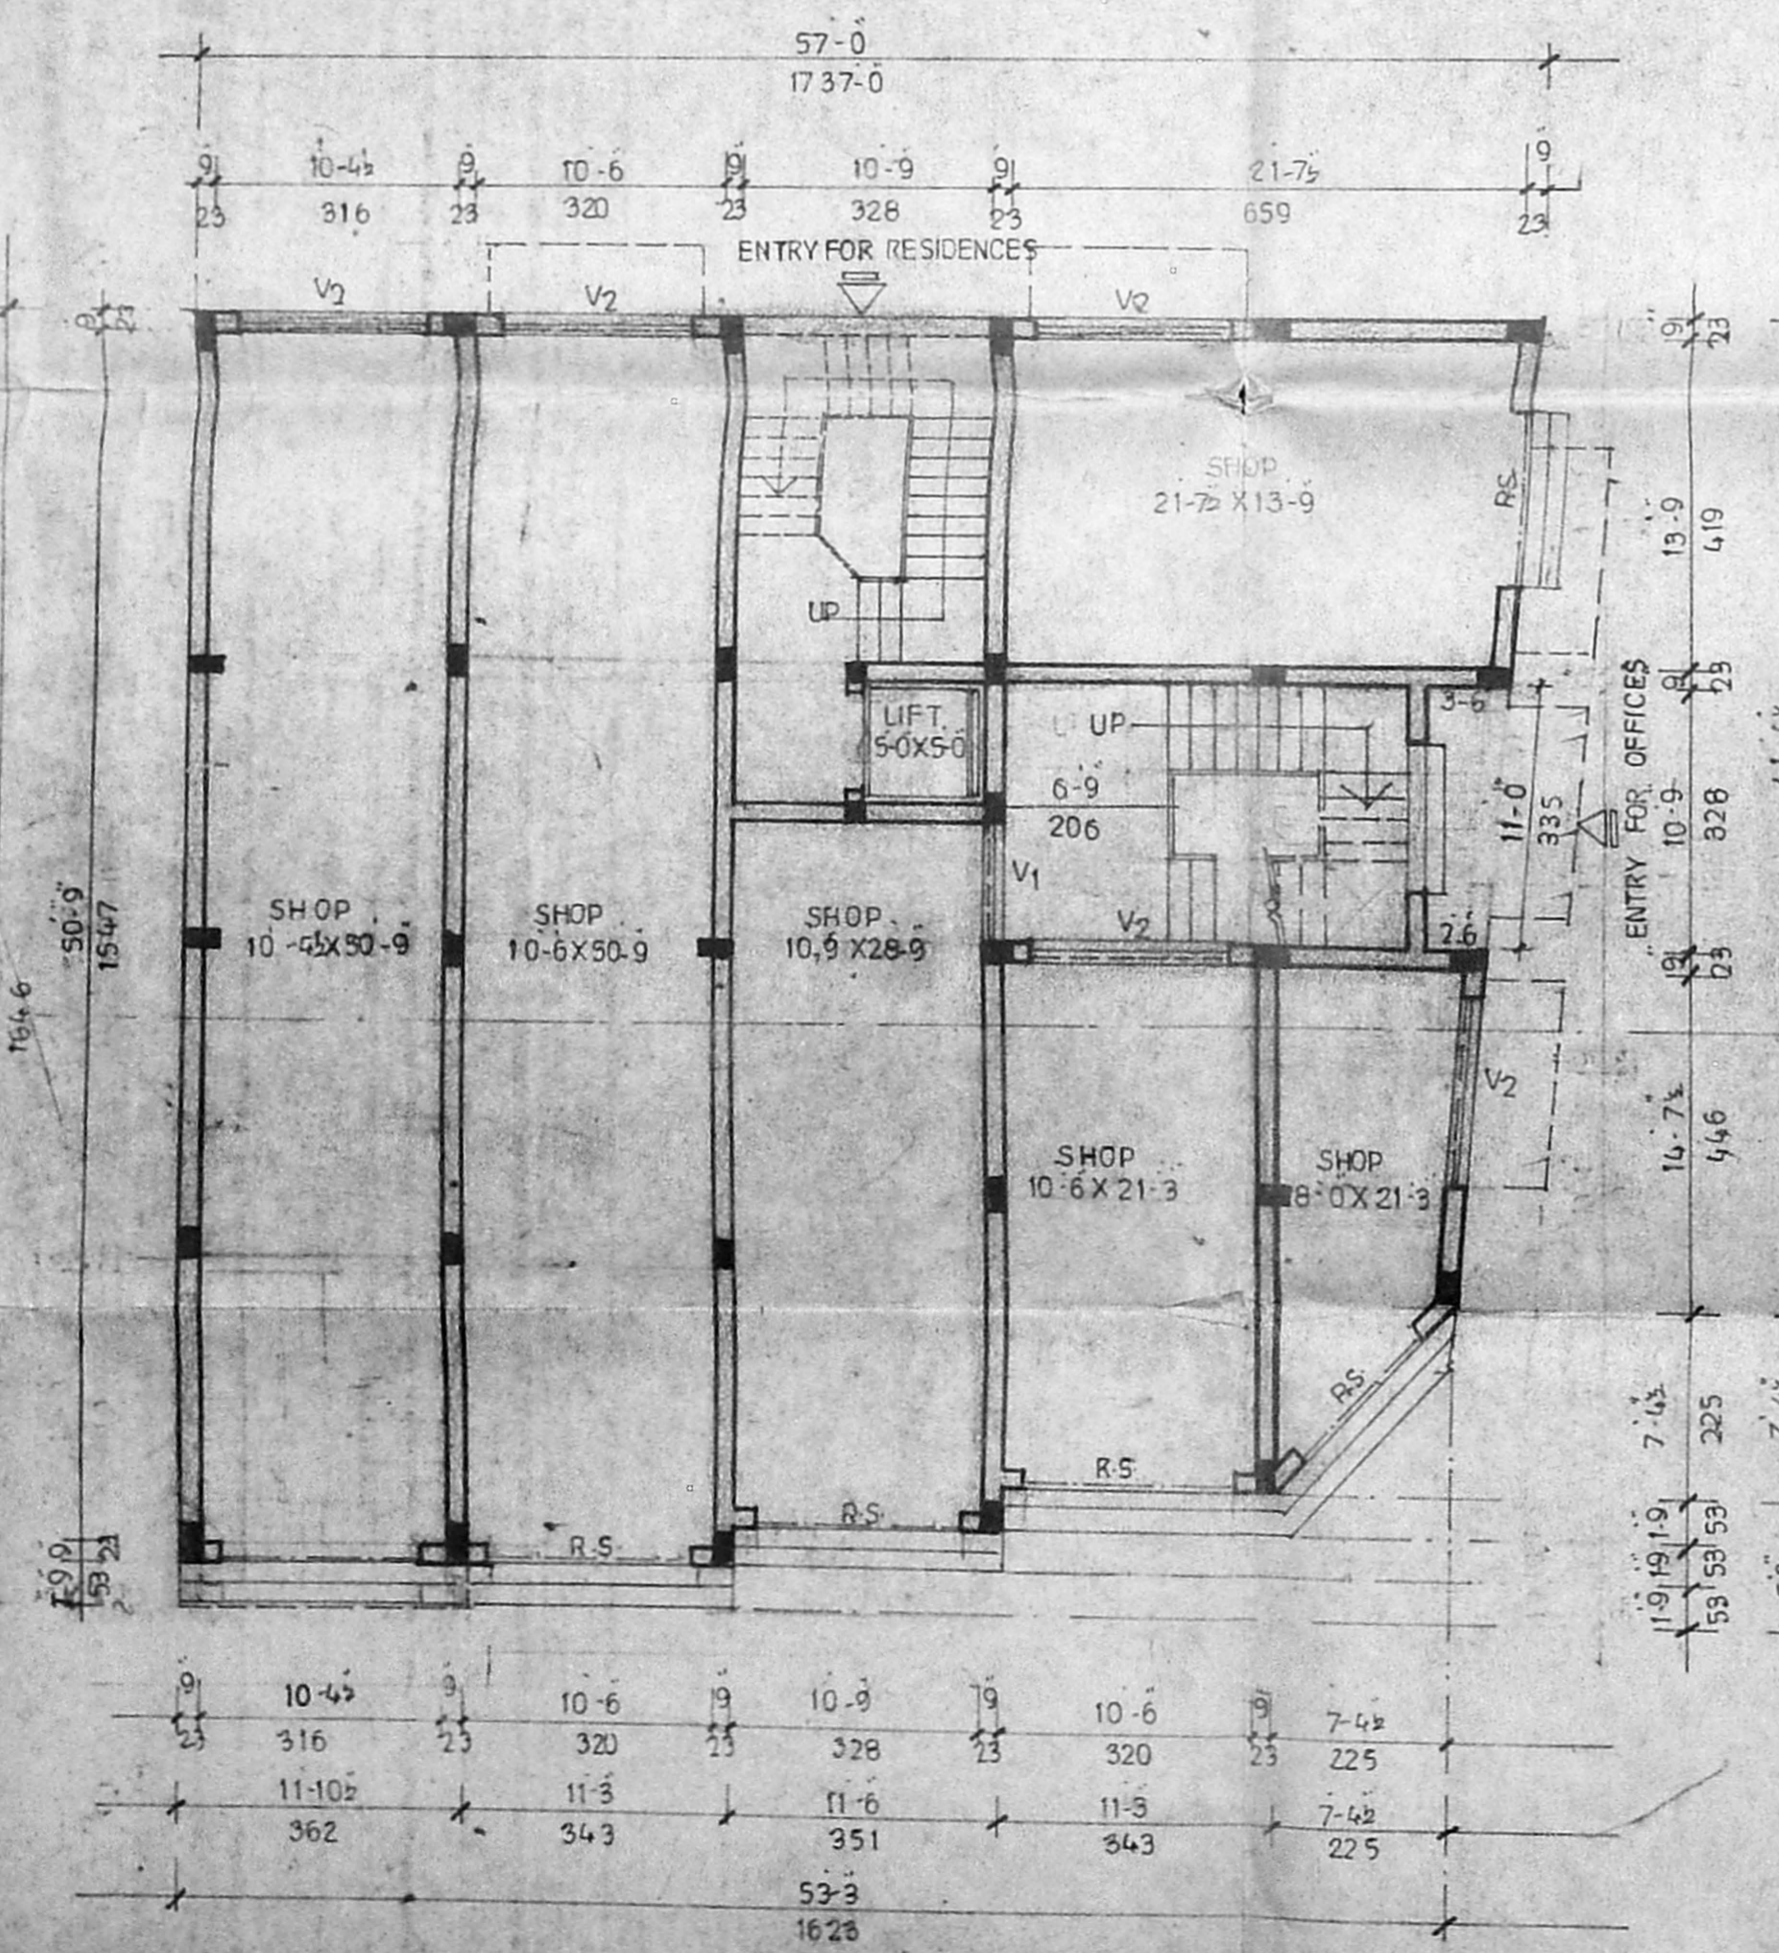

G.F. PLAN

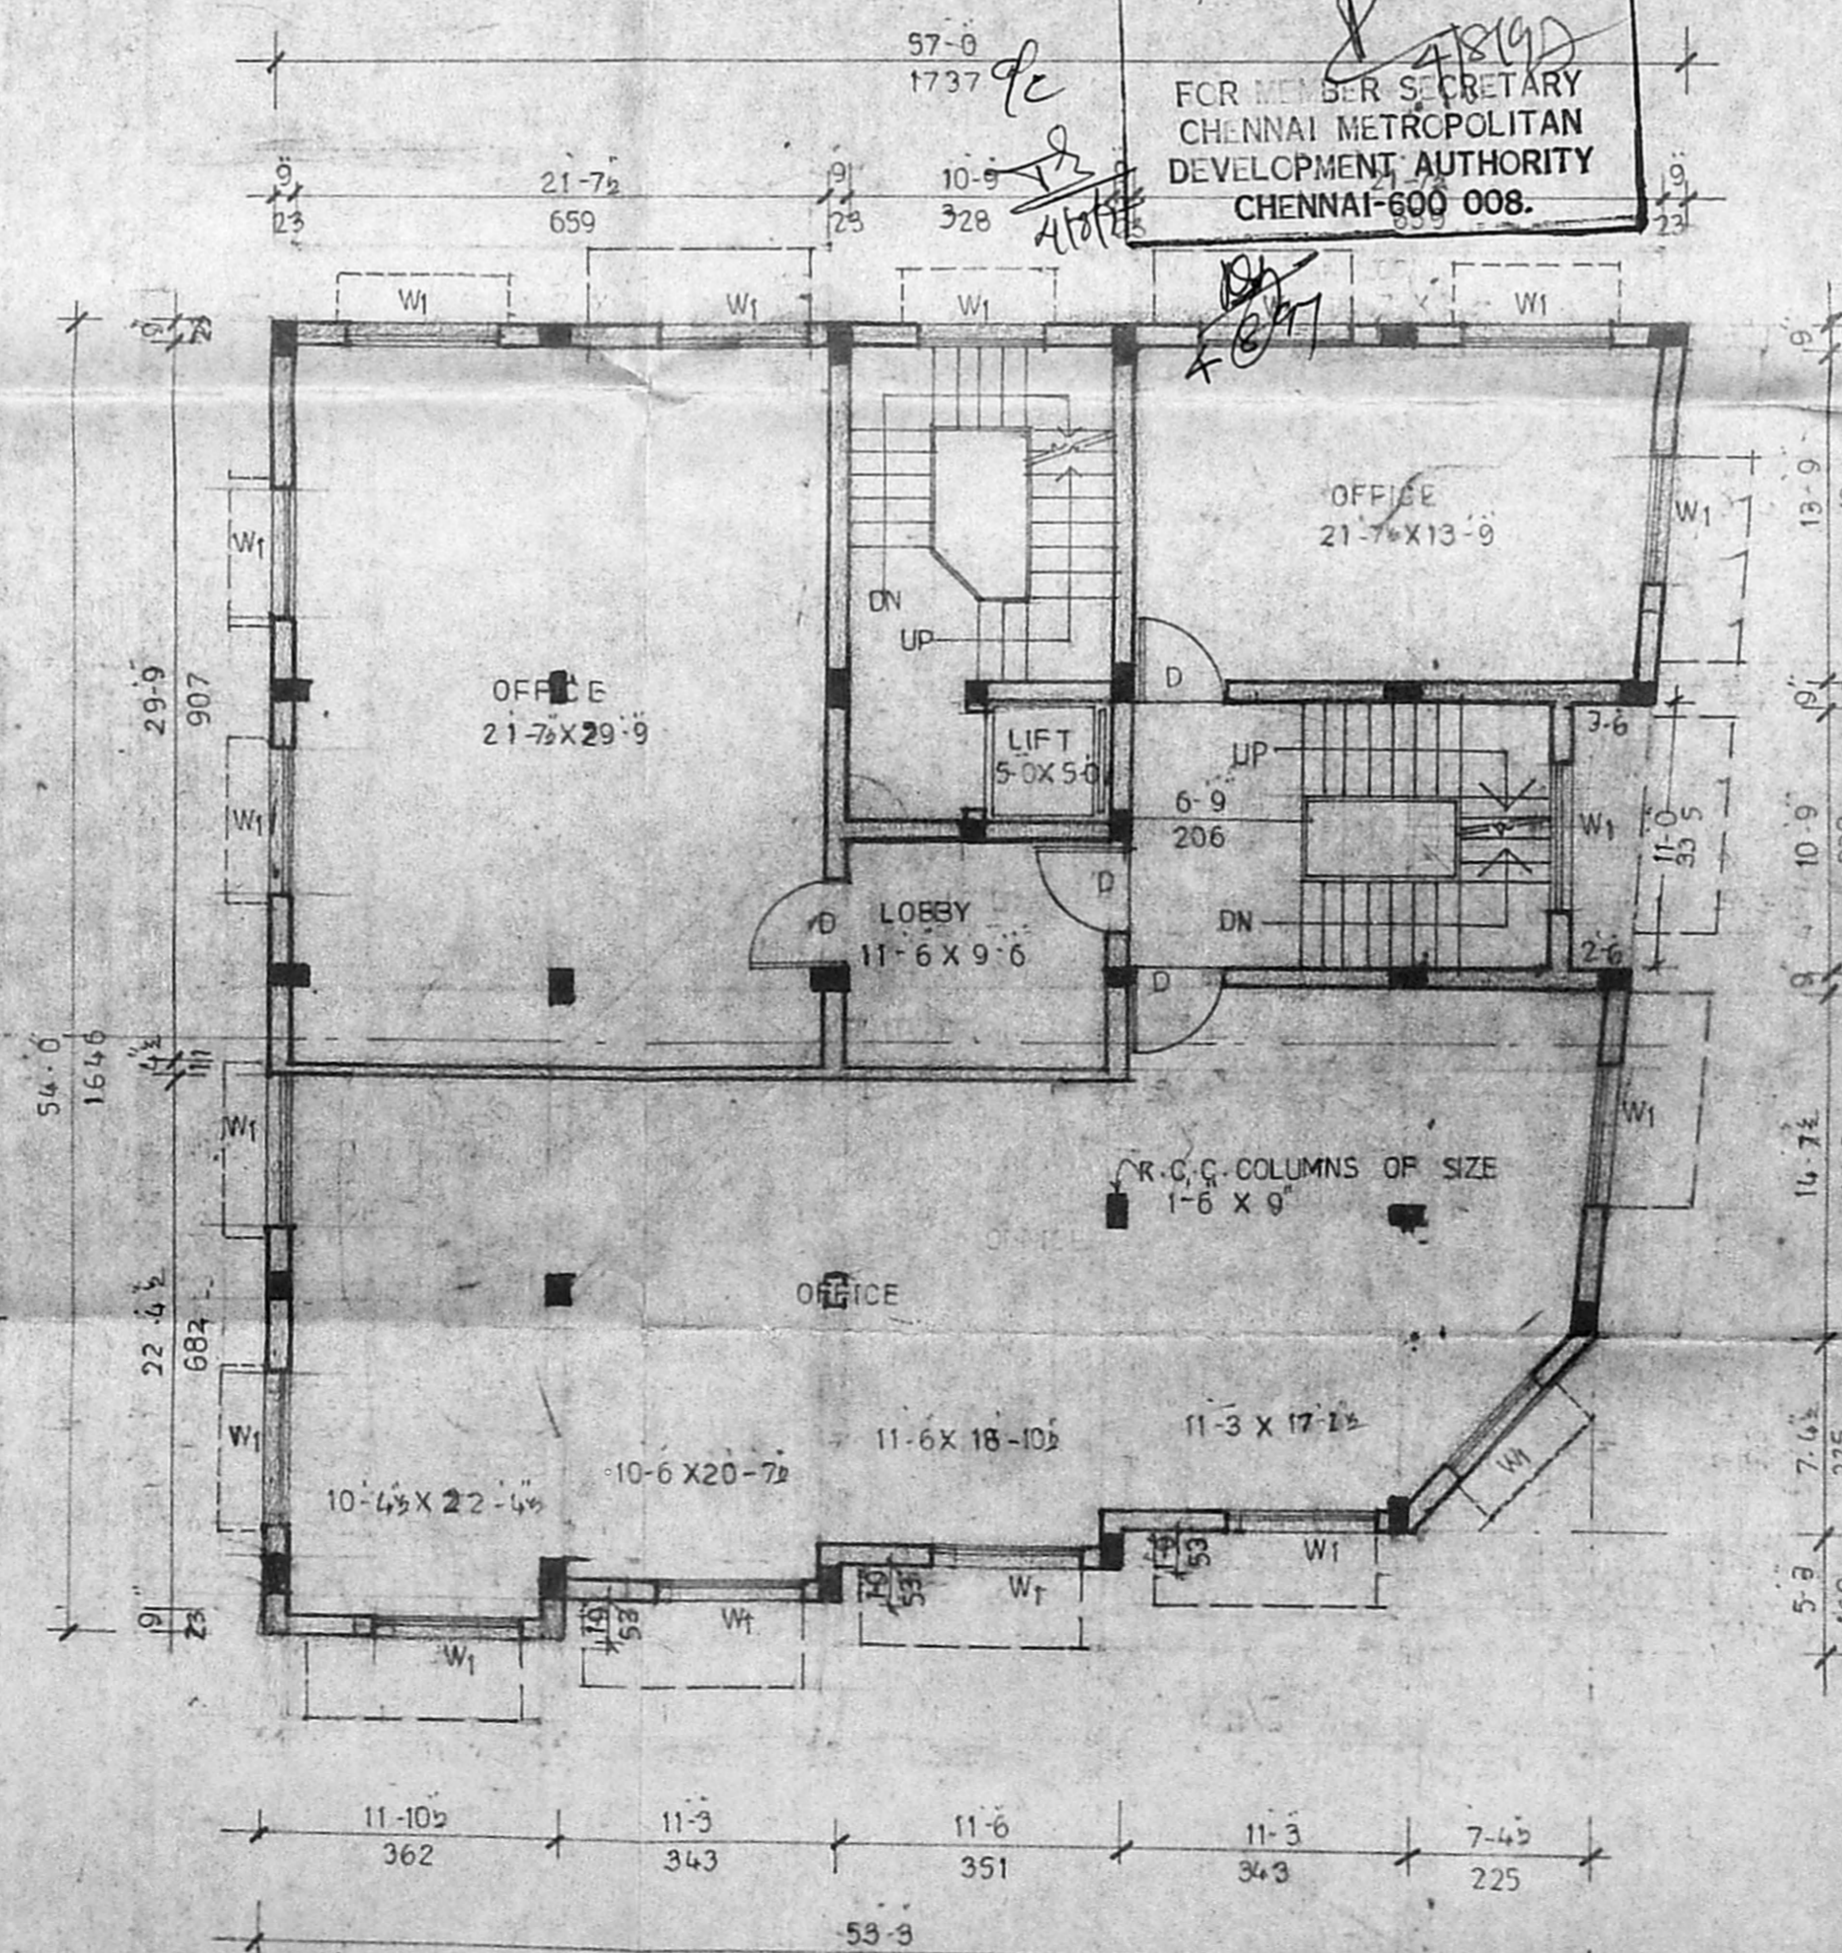

F.F. PLAN


AREA STATEMENT

	COMMERCIAL		RESIDENCE		STAIRCASE		TOTAL		
	S	F T	S	F T	S	F T	S	F T	
PLOT AREA							7302	678.36	
GROUND FLOOR	2289.76	212.73	-	-	426	39.58	2715.76	252.31	
FIRST FLOOR	2910.55	214.645	-	-	426	39.58	2736.55	254.225	
SECOND FLOOR	900	83.61	1353.55	125.745	600	55.74	2653.55	265.095	
THIRD FLOOR	-	-	2584.8	240.13	415	38.55	2999.80	278.68	
HEAD ROOM	-	-	-	-	-	-	267	23.68	
TOTAL BUILT UP AREA	-	-	-	-	-	-	11562.66	1074.20	
PLOT COVERAGE									41.08%
F.S.I									1.55


1. [Signature]
 2. P. Shanmugam
 3. [Signature]
 4. [Signature]
- OWNER**

K. SELVAM, B.E.
 Licensed Surveyor,
 Class-I, Reg. No: 800,
 Corporation of Chennai,
 No 1,370, Mogappair East,
 CHENNAI-600 050.

LICENSED SURVEYOR

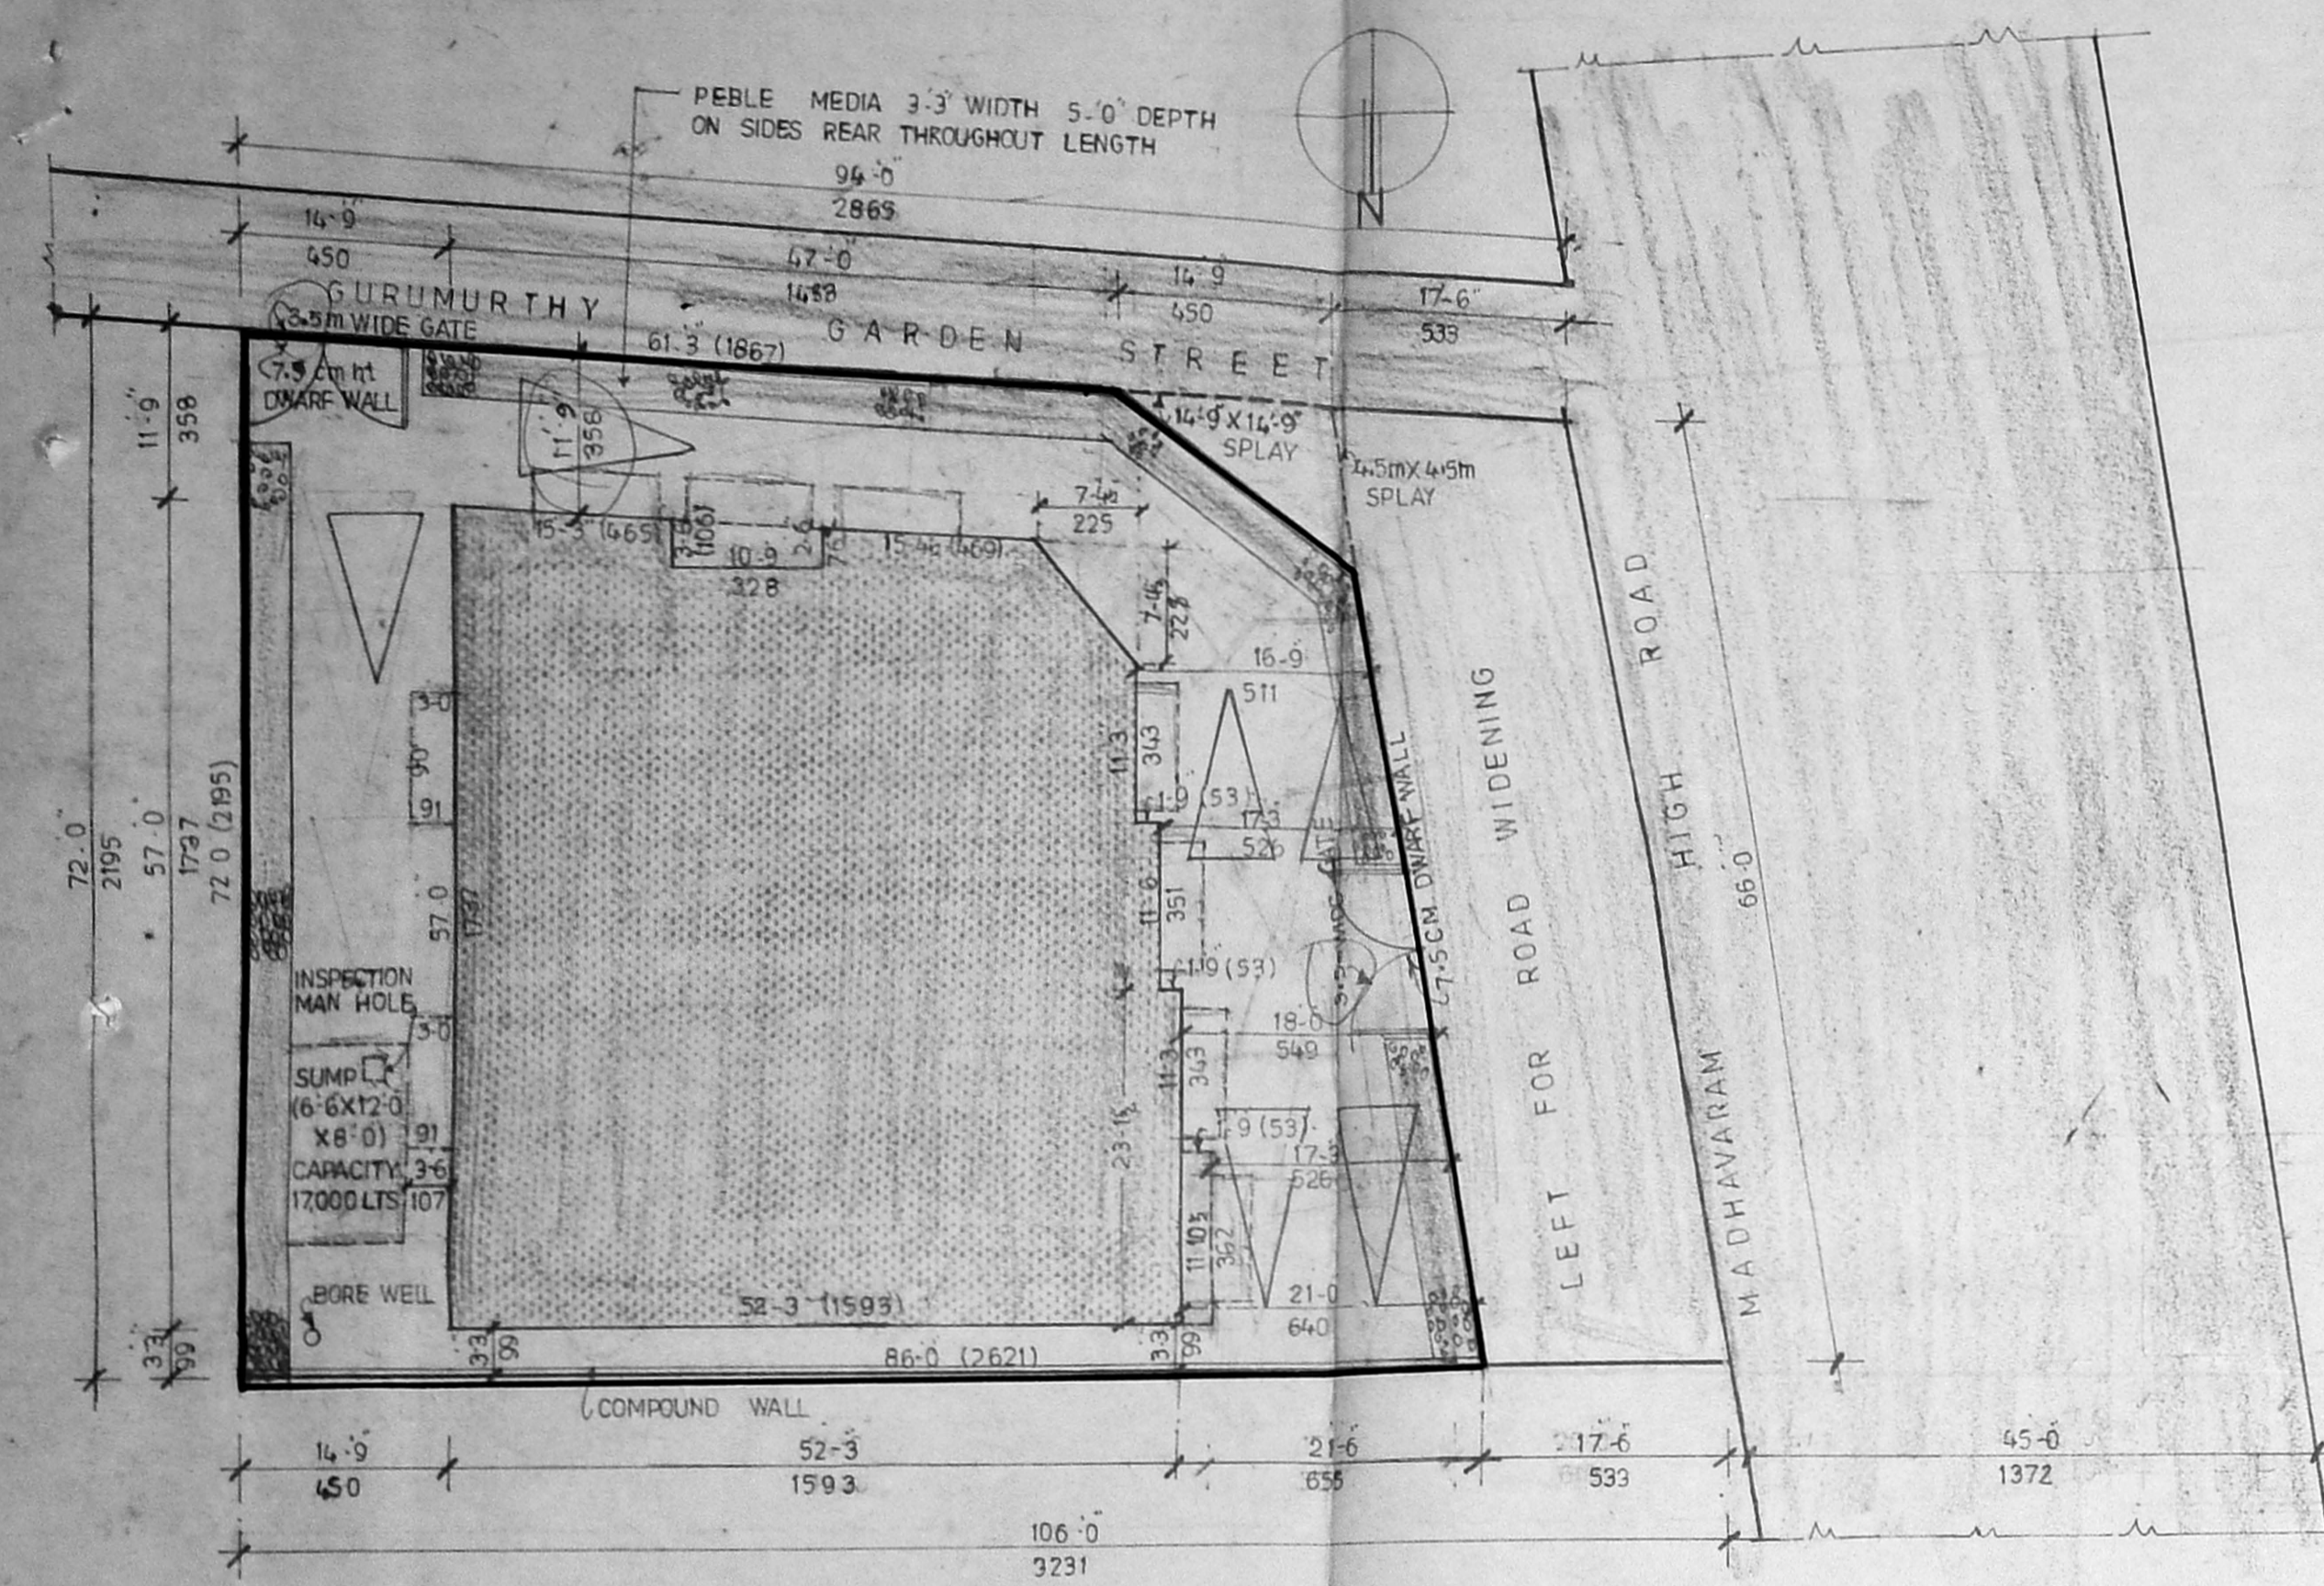


SITE PLAN SCALE: 1:150

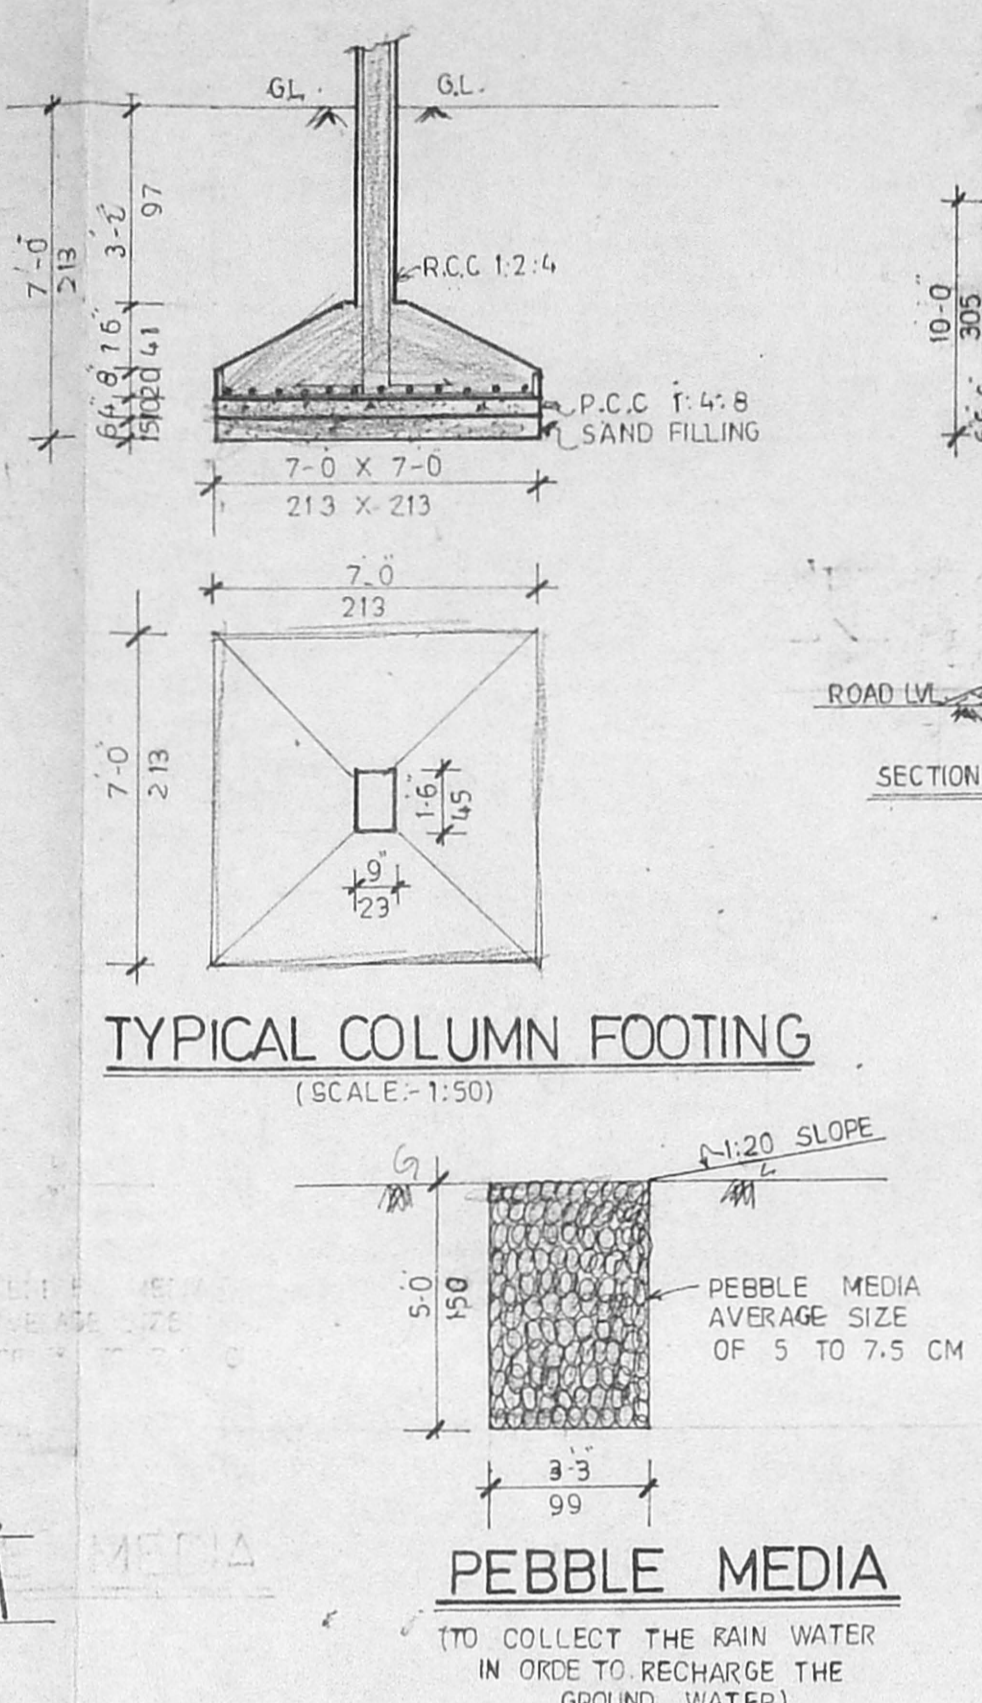

TYPICAL COLUMN FOOTING (SCALE: 1:50)

PEBBLE MEDIA (TO COLLECT THE RAIN WATER IN ORDER TO RECHARGE THE GROUND WATER)

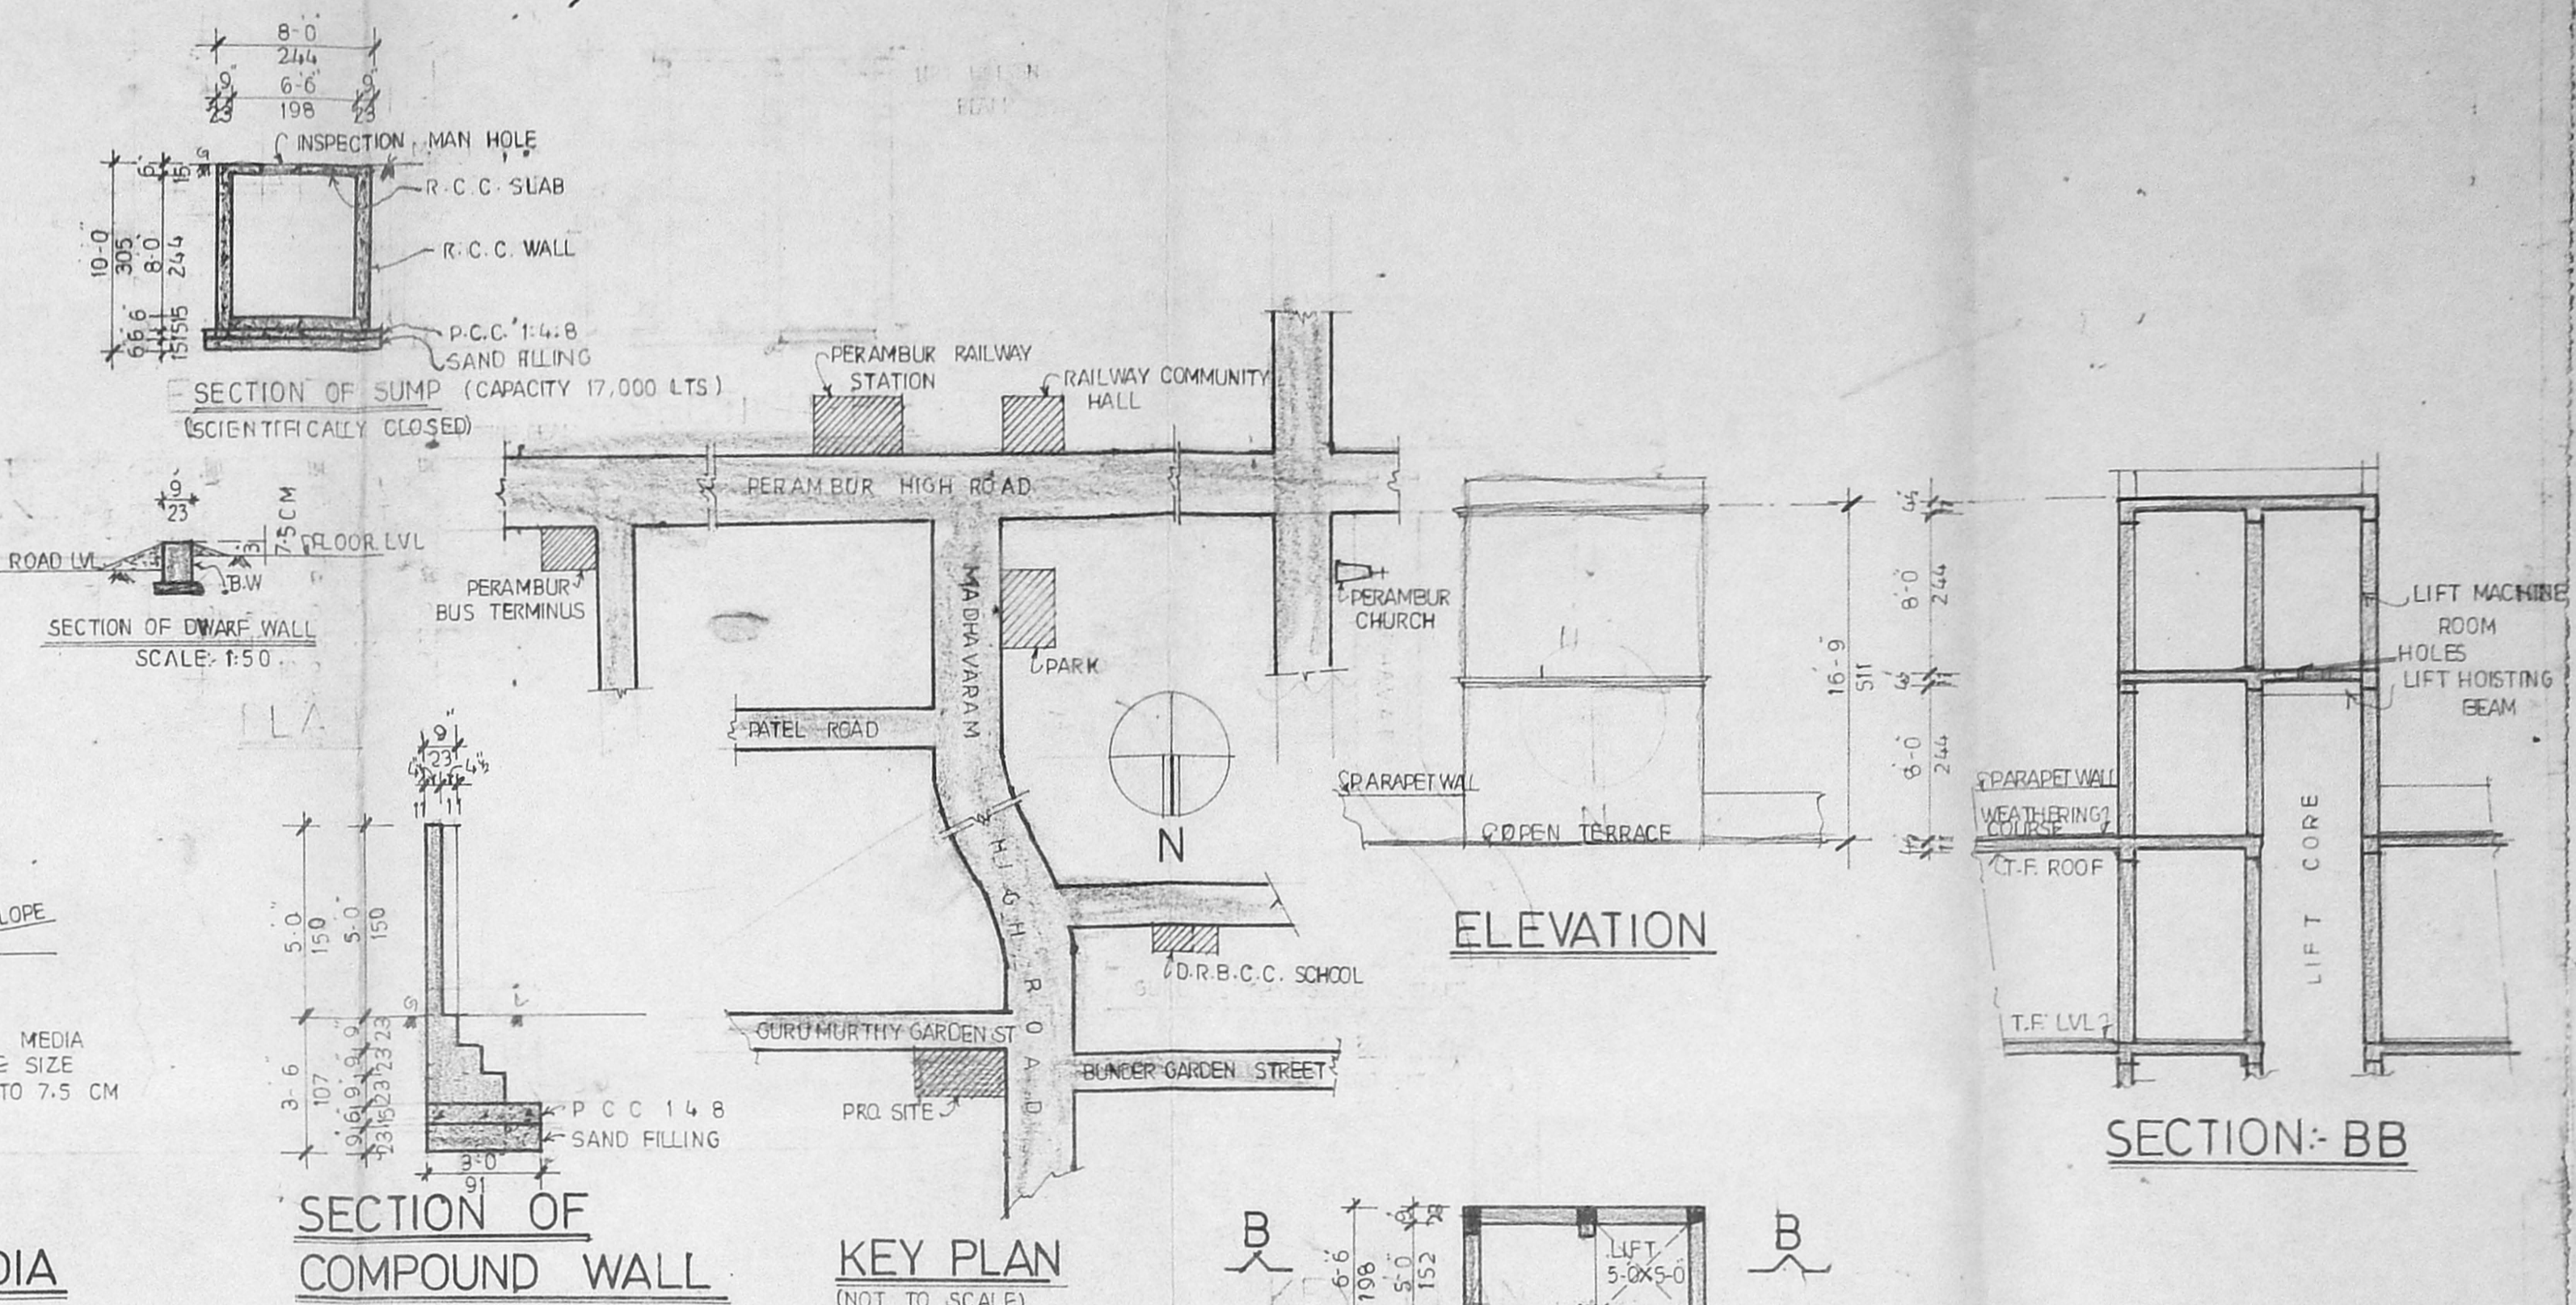

ELEVATION


SECTION-BB

SECTION OF COMPOUND WALL (SCALE: 1:50)


KEY PLAN (NOT TO SCALE)

PLAN


B/24875/22/97
 Planning Permit No. (B) 1737
APPROVED
 SUBJECT TO THE CONDITIONS IN THIS OFFICE LETTER.
 No B3/15252/97 Date: 8-2-97
 FOR THE SECRETARY
 CHENNAI METROPOLITAN
 DEVELOPMENT AUTHORITY
 CHENNAI-600 008.

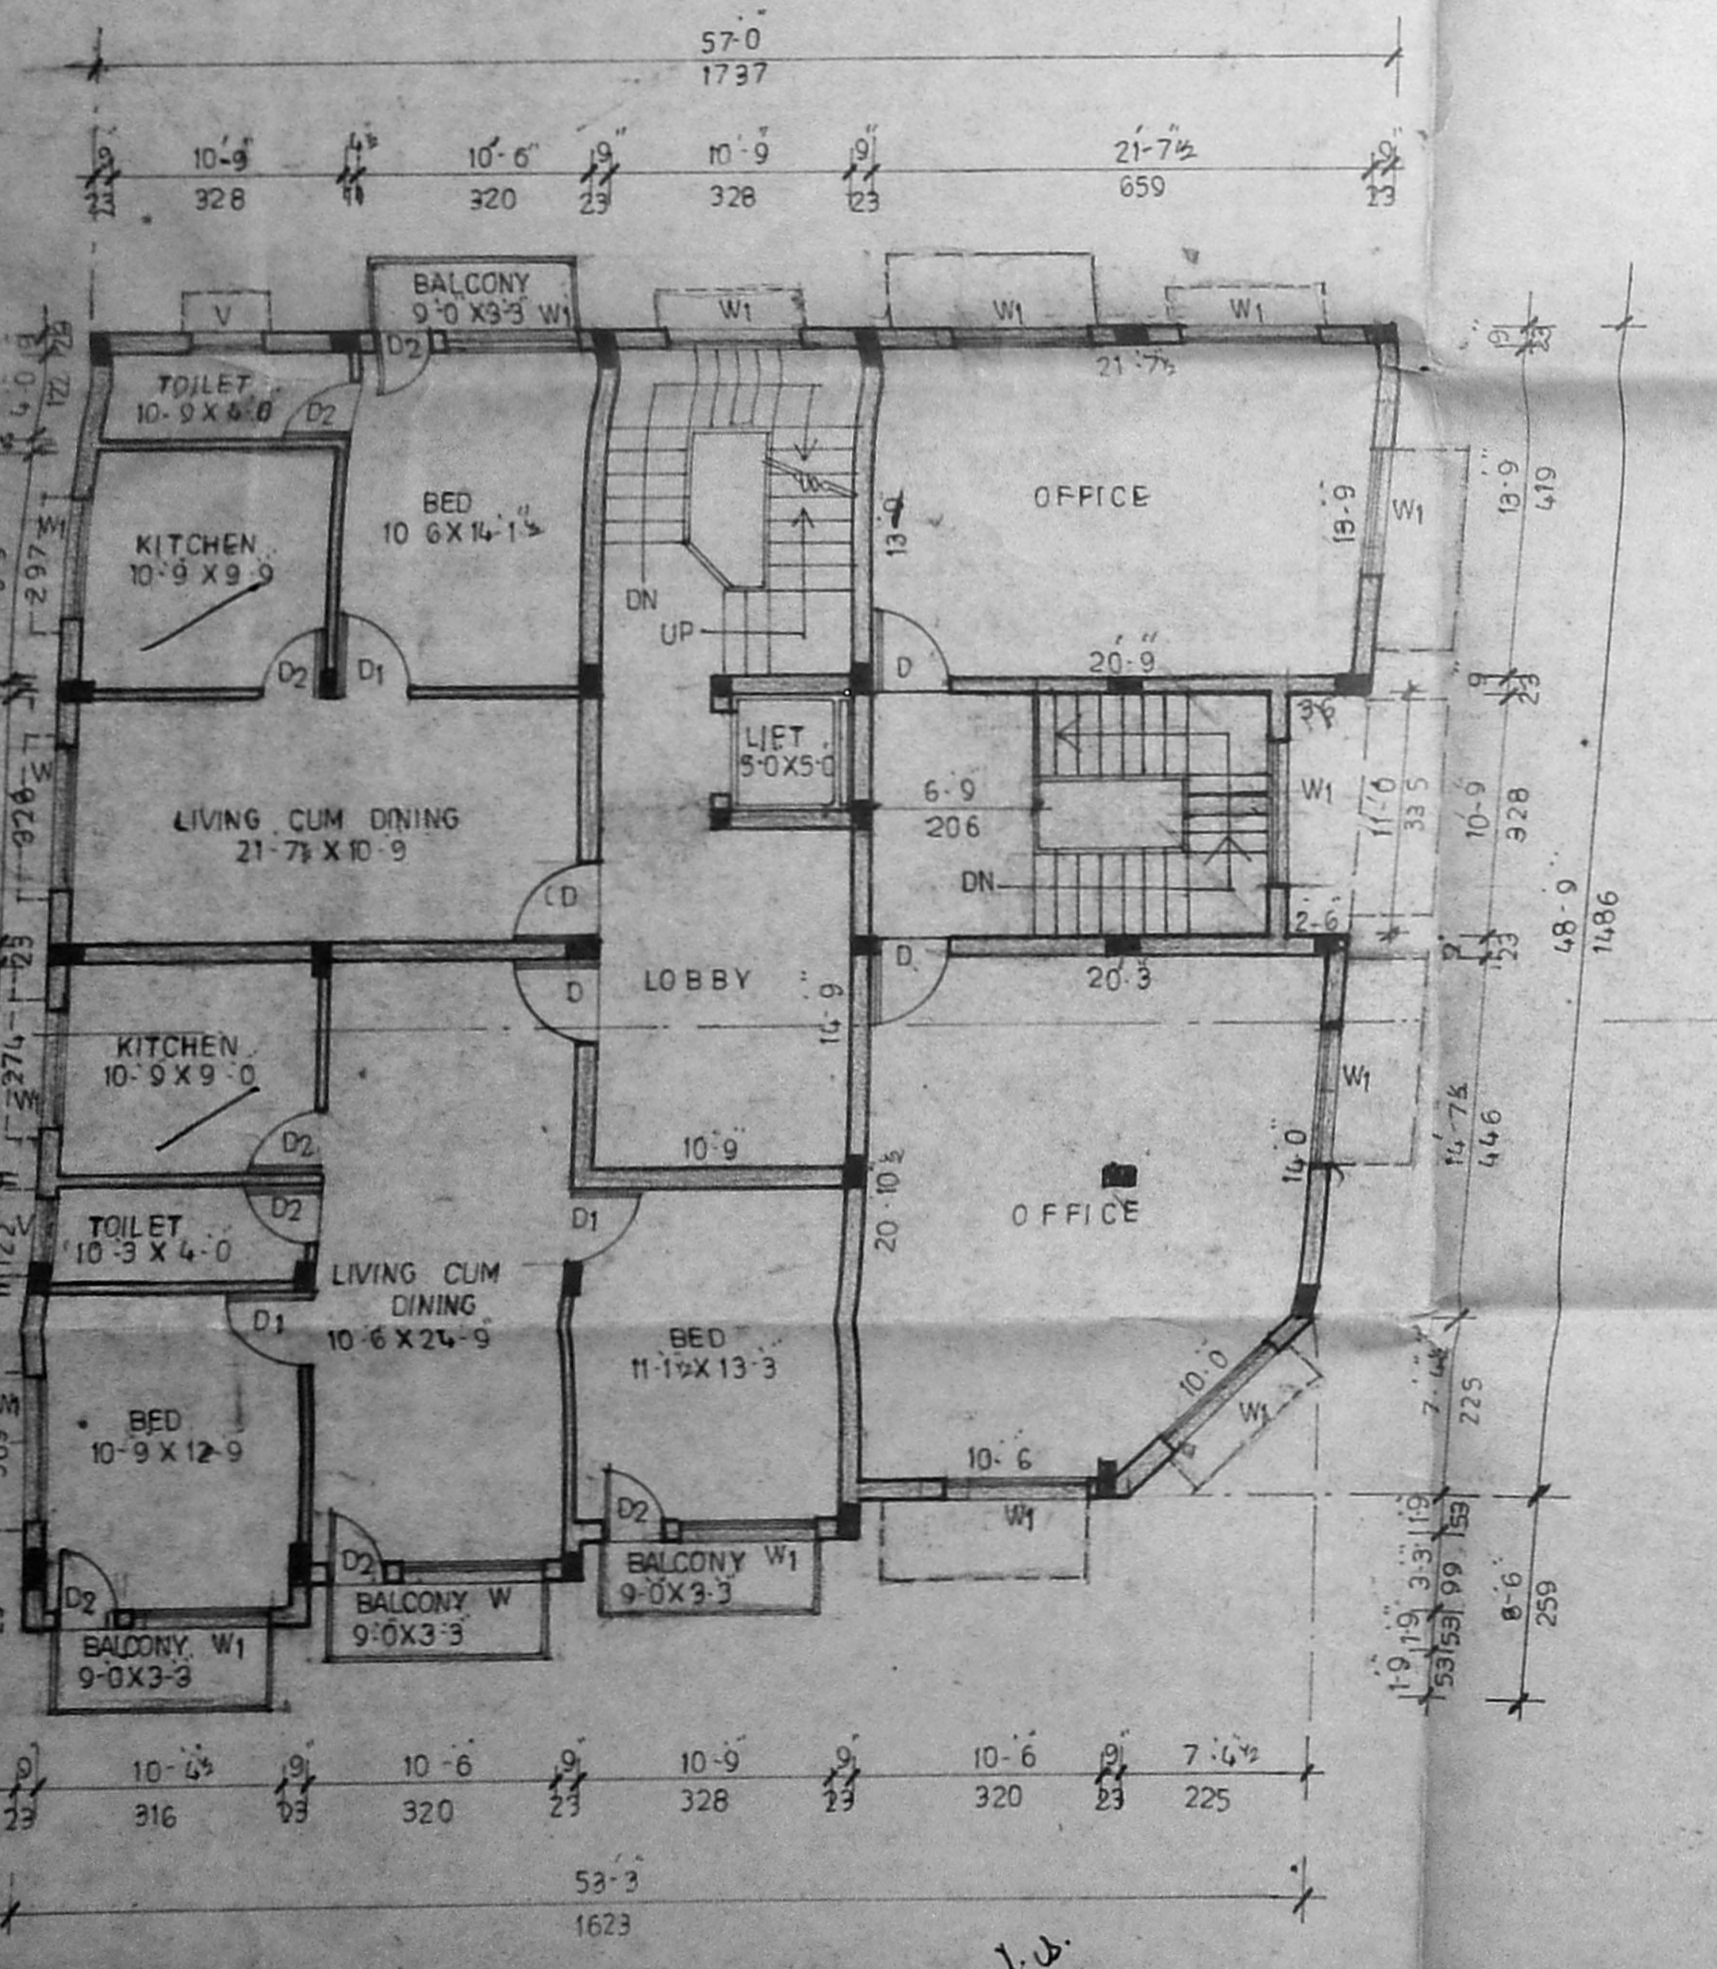

S.F. PLAN

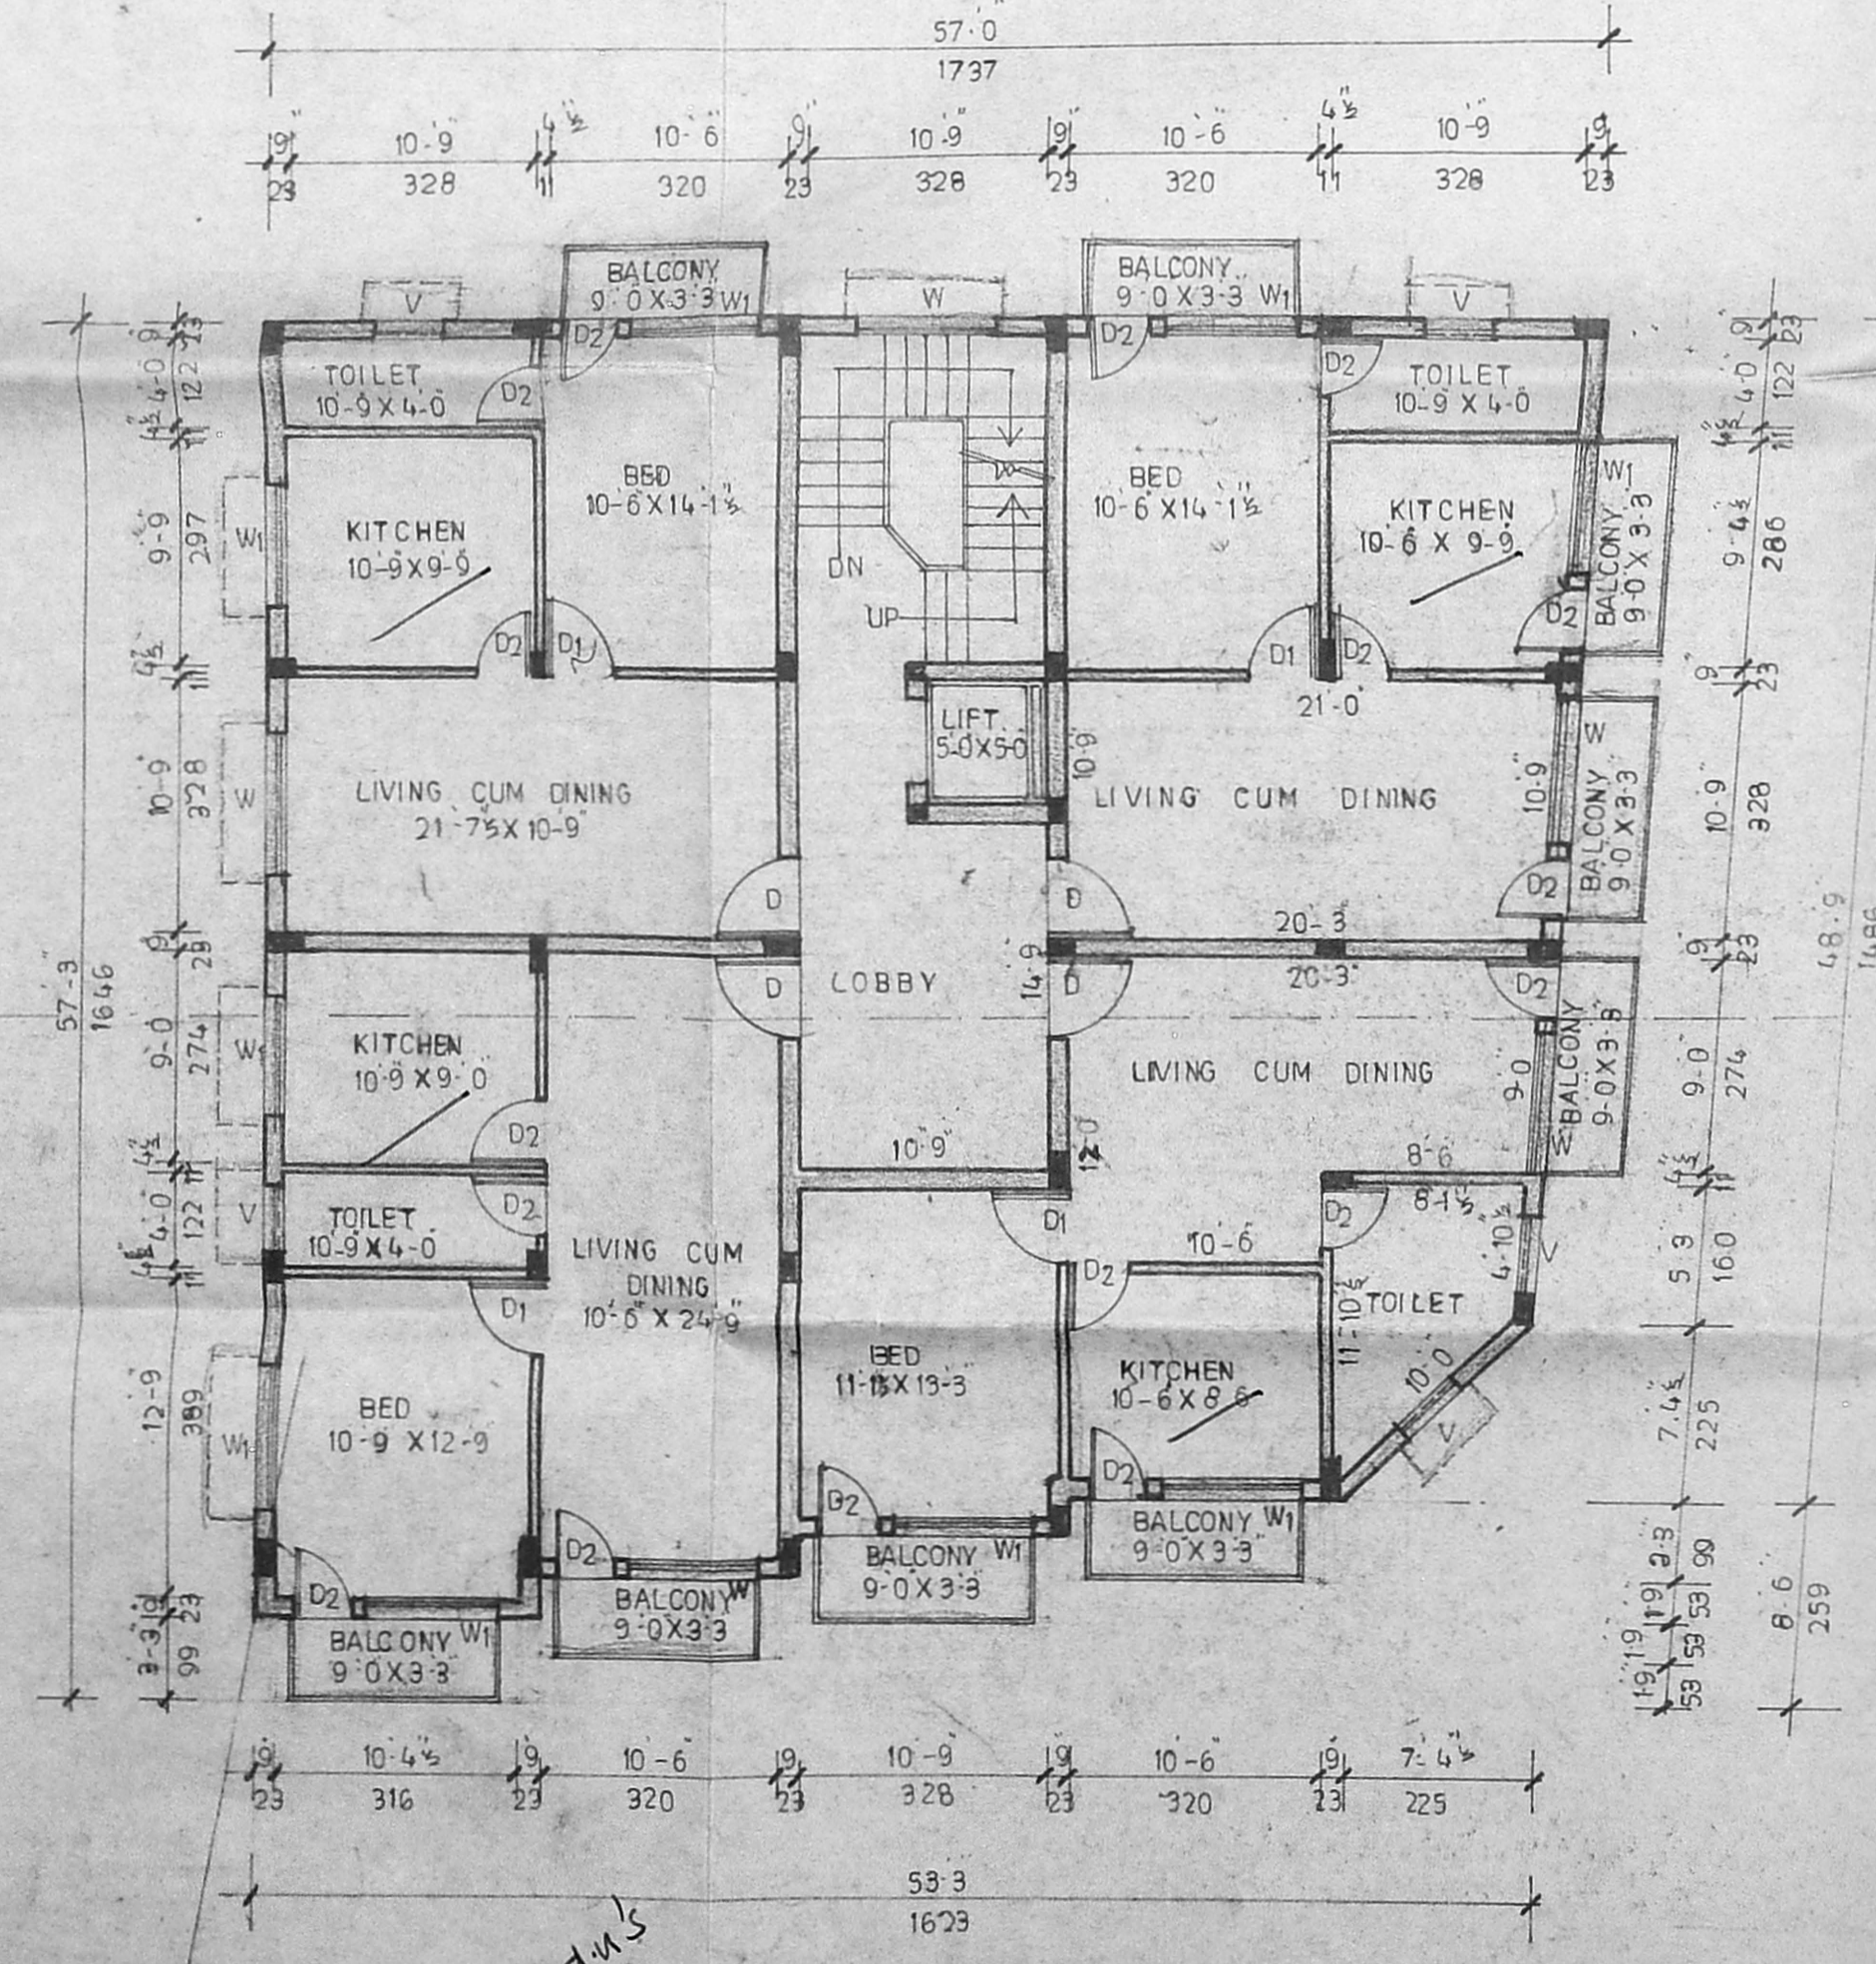

I.F. PLAN

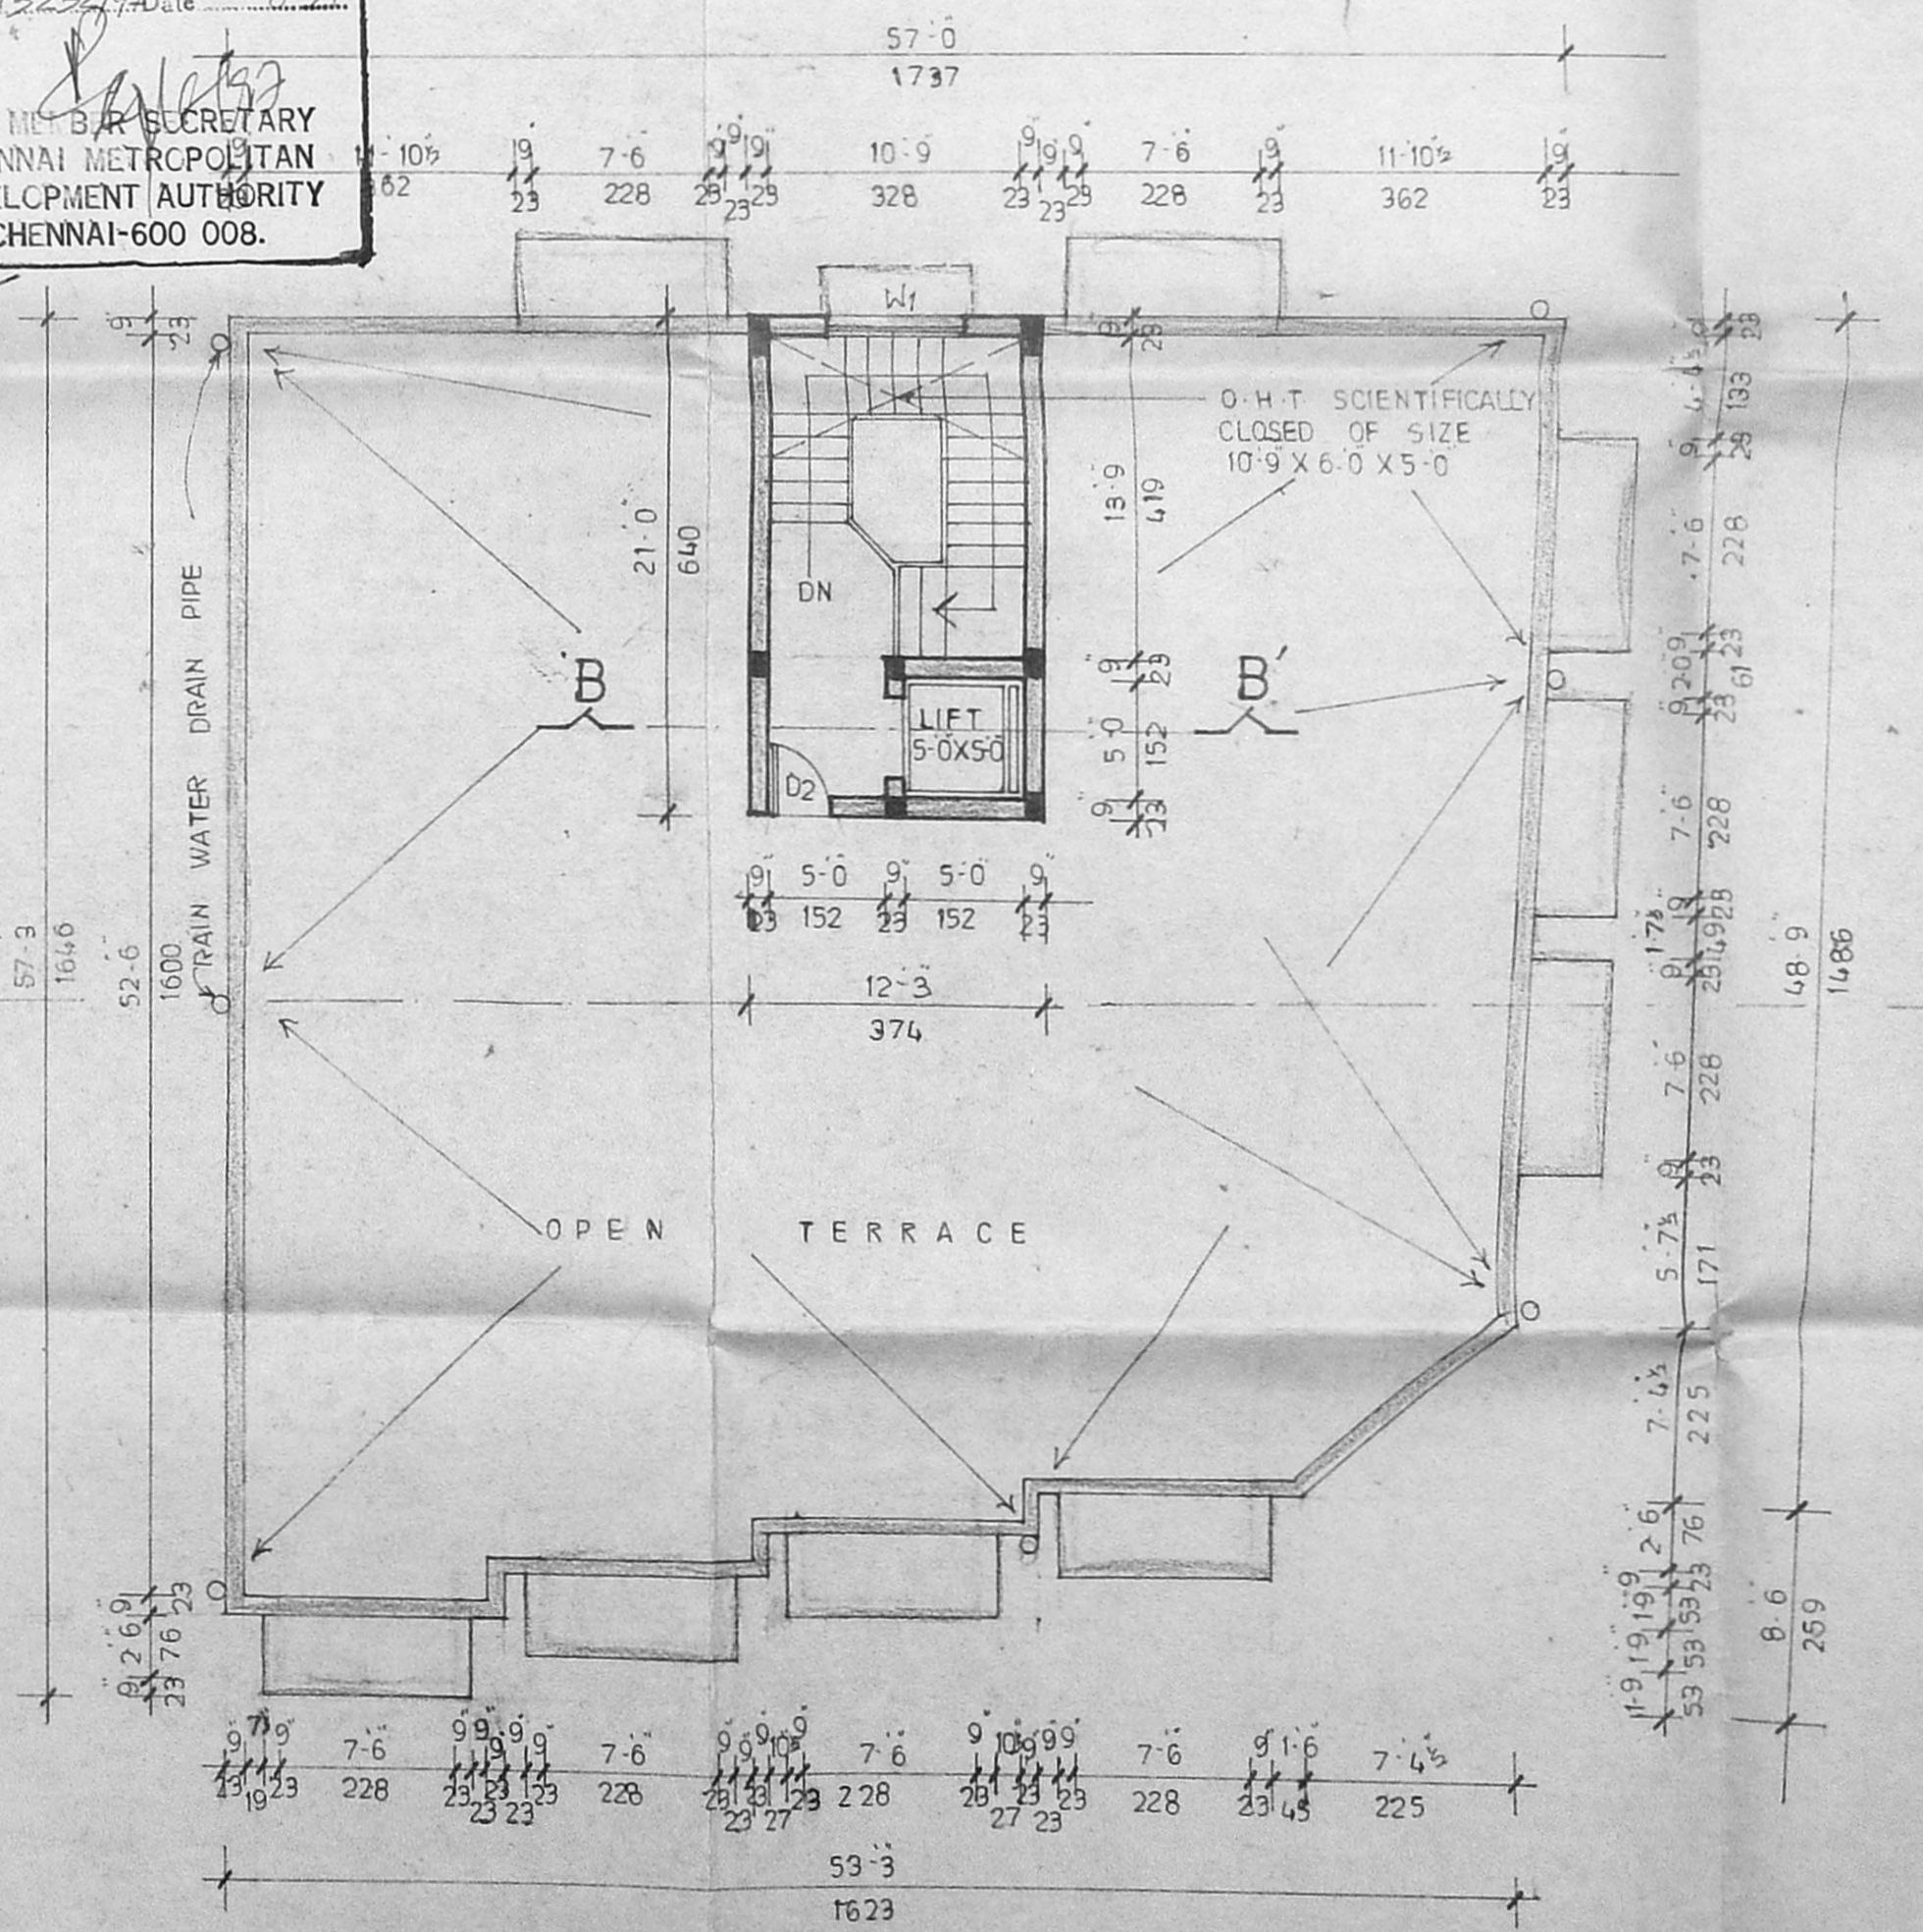

TERRACE PLAN

PLAN SHOWING THE PROPOSED
 BLDG AT DOOR NO: 13 & 14,
 GURUMURTHY GARDEN STREET,
 PERAMBUR, MADRAS-11.
 CORP. DV. NO: 37 SHEET. NO: 2/2

SCALE: 1:100 R.S. NO: 395/51 BLOCK NO: 23
 OF PERAMBUR

REFERENCE
 PROPOSAL
 ROAD
 BOUNDARY
 JOINERY
 D. DOOR 3-3 x 7-0 (91 X 213)
 D1 DOOR 3 0X 7 0 (91 X 213)
 D2 DOOR 2-6 x 7-0 (183 X 196)
 W WINDOW 6-0 x 6-6 (183 X 196)
 W1 WINDOW 6-0 x 4-6
 V VENTILATOR 3-0 x 2-0 (91 X 61)
 V1 VENTILATOR 5-0 x 2-0 (152 X 61)
 V2 VENTILATOR 8-0 x 2-0 (244 X 61)
 RS ROLLING SHUTTER

CMDA (B)/PP No. 1
 C. No. B3/15252/97
 Asst. S. D. Jeyaraj
 P. A. 1/12/99

1. *[Signature]*
 2. *[Signature]*
 3. *[Signature]*
 4. *[Signature]*
- OWNER

LICENSED SURVEYOR

K. SELVAM, B.E.
 Licensed Surveyor,
 Class-I, Reg. No. 800,
 Corporation of Chennai,
 No. 1/370, Mogappair East,
 CHENNAI-600 050.