




FRONT ELEVATION

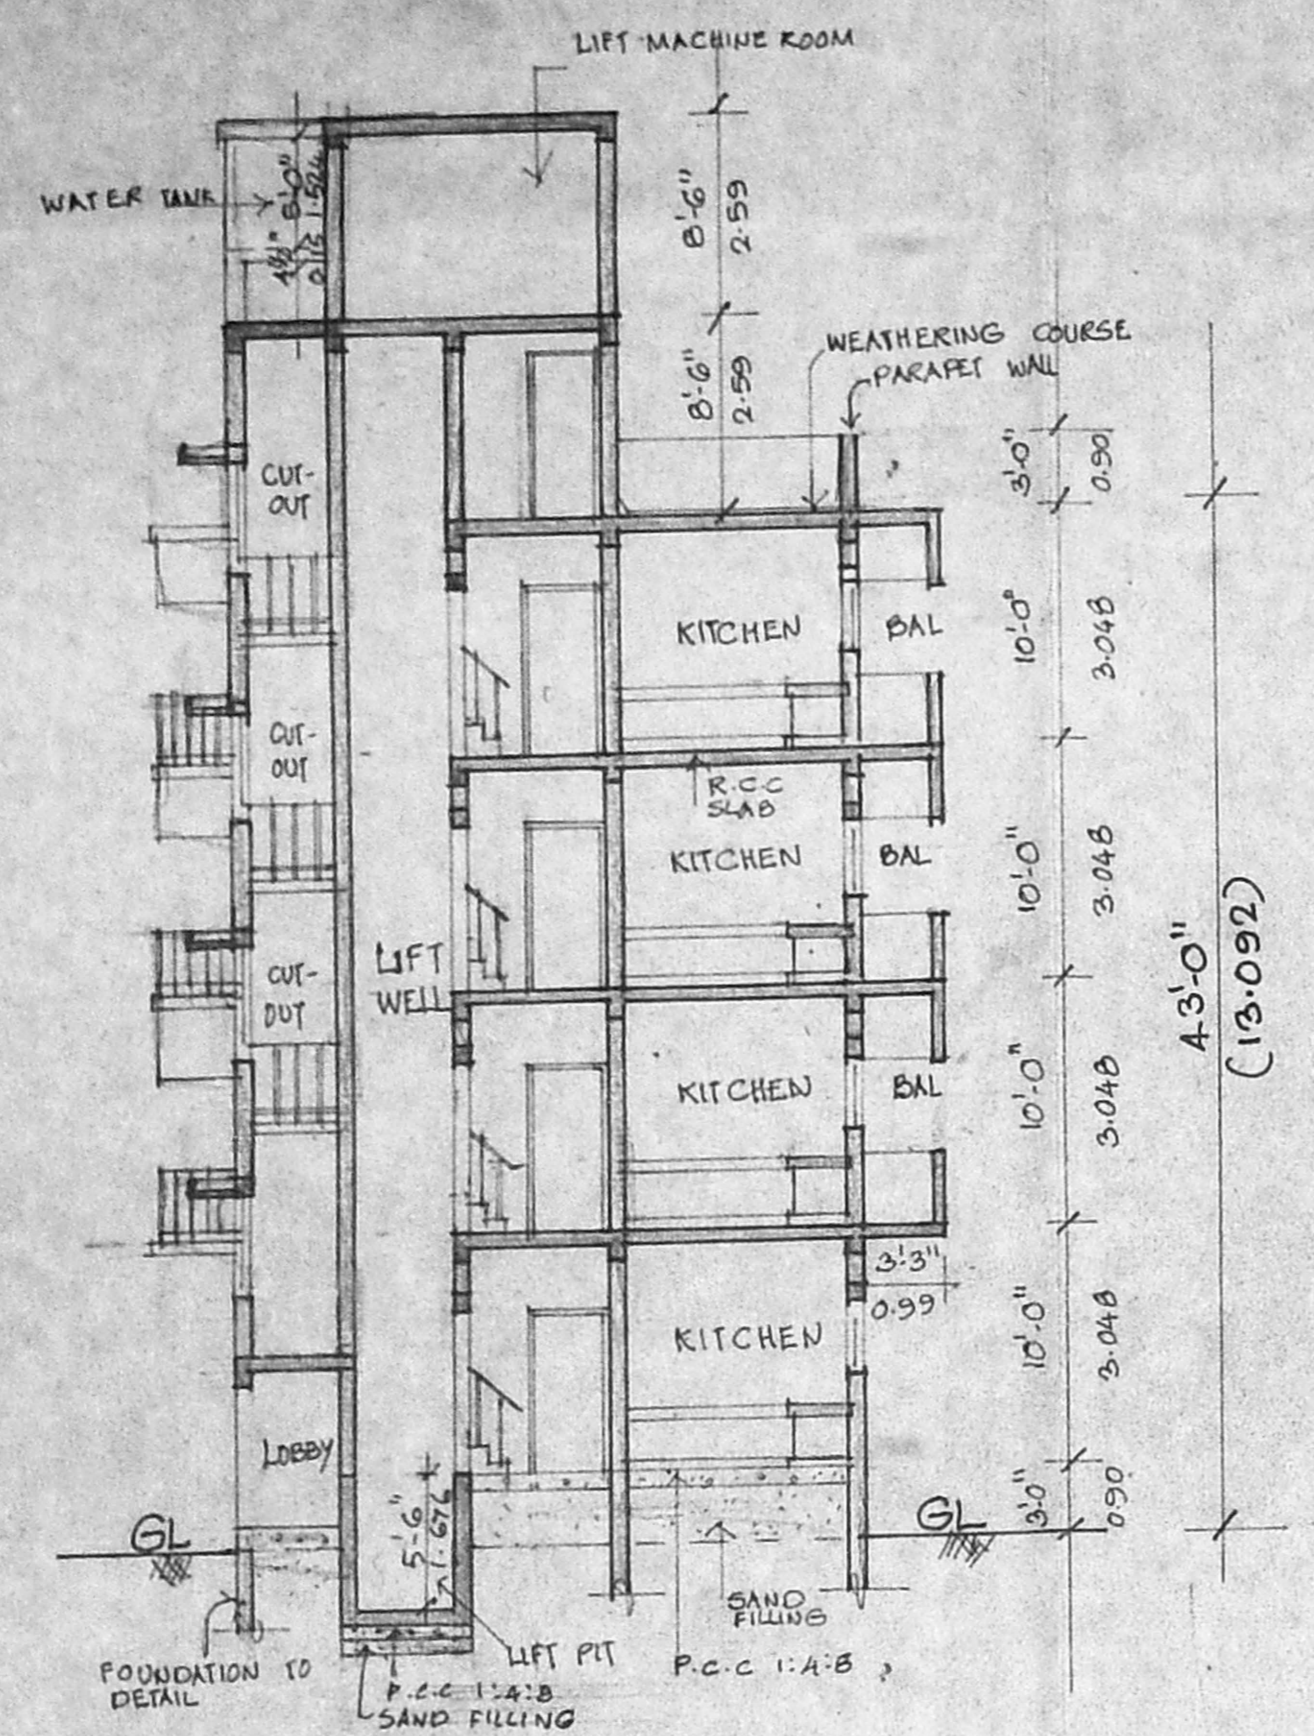

SECTION - AA

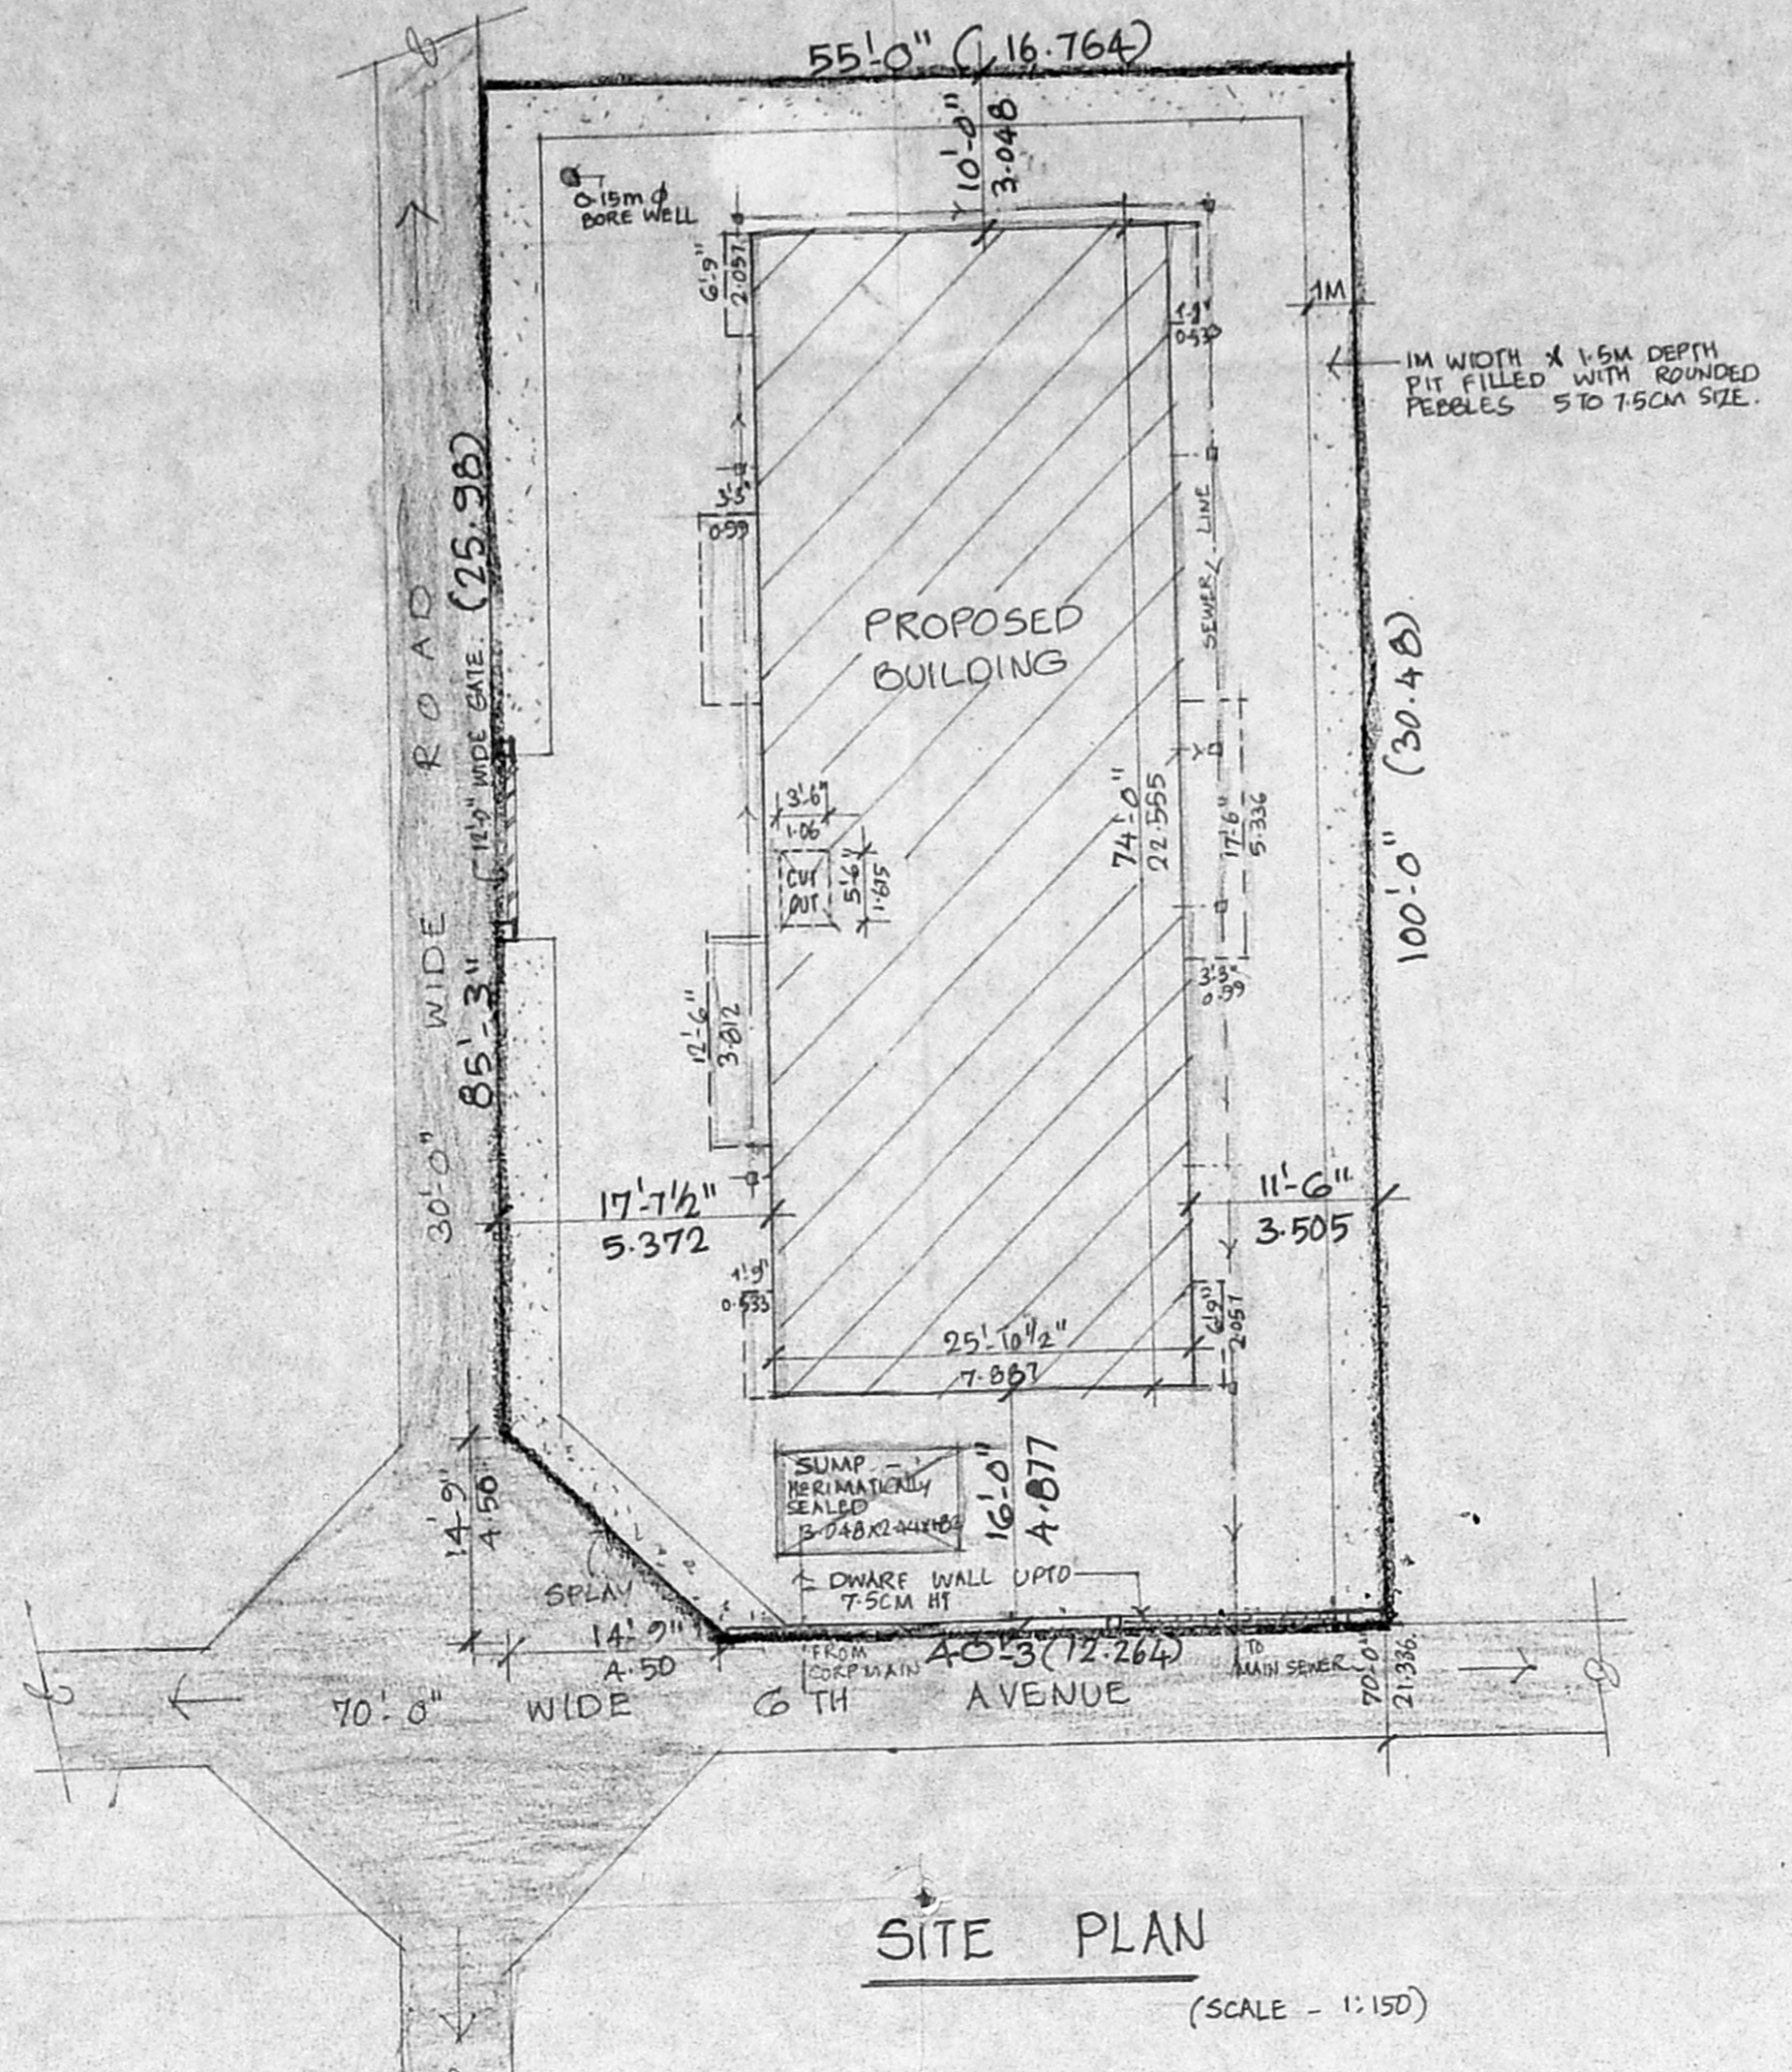

SITE PLAN (SCALE - 1:150)

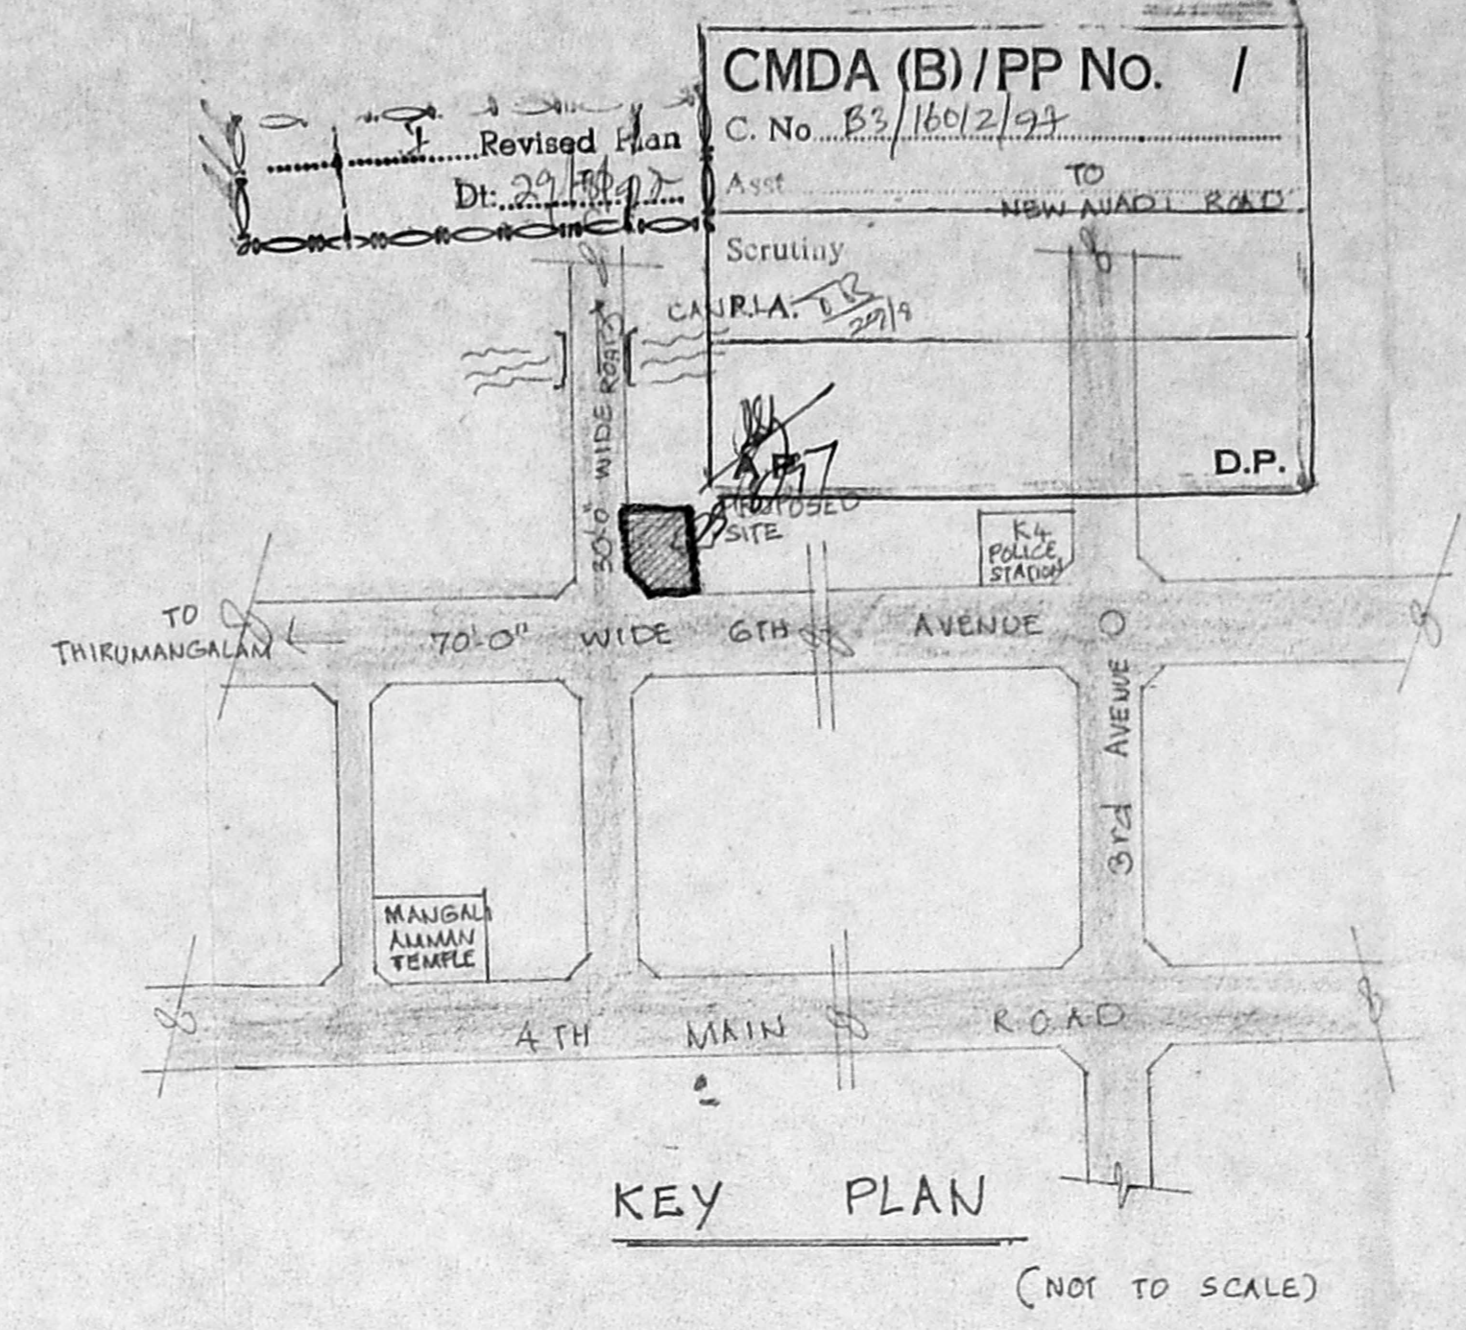

KEY PLAN (NOT TO SCALE)

SCHEDULE OF JOINERY			
TYPE	DESCRIPTION	SIZE BRITISH	SIZE METRIC
D	T.W. FLUSH DOOR	3'-3" x 7'-0"	1.00 x 2.13
DA	DO	3'-0" x 7'-0"	0.91 x 2.13
D2	DO	2'-0" x 7'-0"	0.76 x 2.13
W	T.W. GUINED WINDOW	6'-0" x 4'-0"	2.43 x 1.37
W1	DO	6'-0" x 4'-0"	1.83 x 1.37
W2	DO	4'-0" x 4'-0"	1.22 x 1.37
W3	T.W. GUINED WINDOW	3'-0" x 4'-0"	0.91 x 1.37
KW	T.W. GUINED WINDOW	4'-0" x 3'-0"	1.22 x 0.91
FW	T.W. GUINED WINDOW	6'-0" x 7'-0"	2.43 x 2.13
V	T.W. VENTILATOR	3'-0" x 2'-0"	0.91 x 0.61

- SPECIFICATIONS**
- R.C.C. FOOTINGS & COLUMNS IN CONCRETE 1:2:4.
 - SUPERSTRUCTURE BRICKWORK SET IN CM 1:5.
 - R.C.C. 1:2:4 FOR BEAMS, LINTELS, SUNSHADES & SLABS.
 - R.C.C. 1:4:6 FOR FLOOR LEVELLING COURSE.
 - R.C.C. 1:5:10 IN BASEMENT FOR FOUNDATION.
 - JOINERY IN BEST SEASONED TEAKWOOD.
 - 3 COATS OF CEMENT PAINT TO INSIDE & OUTSIDE WALLS.
 - 2 COATS OF ENAMEL PAINT OVER ONE COAT OF PRIMER FOR JOINERY, GRILLWORK, ETC.
 - WEATHERING COURSE OVER ROOF SLAB 3" THICK WITH BRICK JELLY LIME CONCRETE AND ONE LAYER OF PRESSED TILES ON TOP.


AREA STATEMENT	SQ. FT	SQ. M
PLOT AREA	5450.00	506.506
GROUND FLOOR AREA		177.891
FIRST FLOOR AREA		195.106
SECOND FLOOR AREA		199.33
THIRD FLOOR AREA		199.33
TOTAL AREA		759.657

F.S. 1: 1/4" = 30'
PLOT COVERAGE: 38.52%


PROPOSED RESIDENTIAL BUILDING AT PLOT No: 3646 (P-56), 6TH AVENUE, ANNA NAGAR, CHENNAI-600 040. R.S. NO. B2(P1) 84/1 (P1) T.S. NO. 229 (P1), BLOCK NO. 2. MULLAM VILLAGE.

SCALE: 1" = 8'-0" DATE: 2-7-97
JOB NO: 624 DRAWN: J.M.


COLOUR INDEX.	
PROPOSED	
ROAD	
BOUNDARY	
SEWAGE LINE	

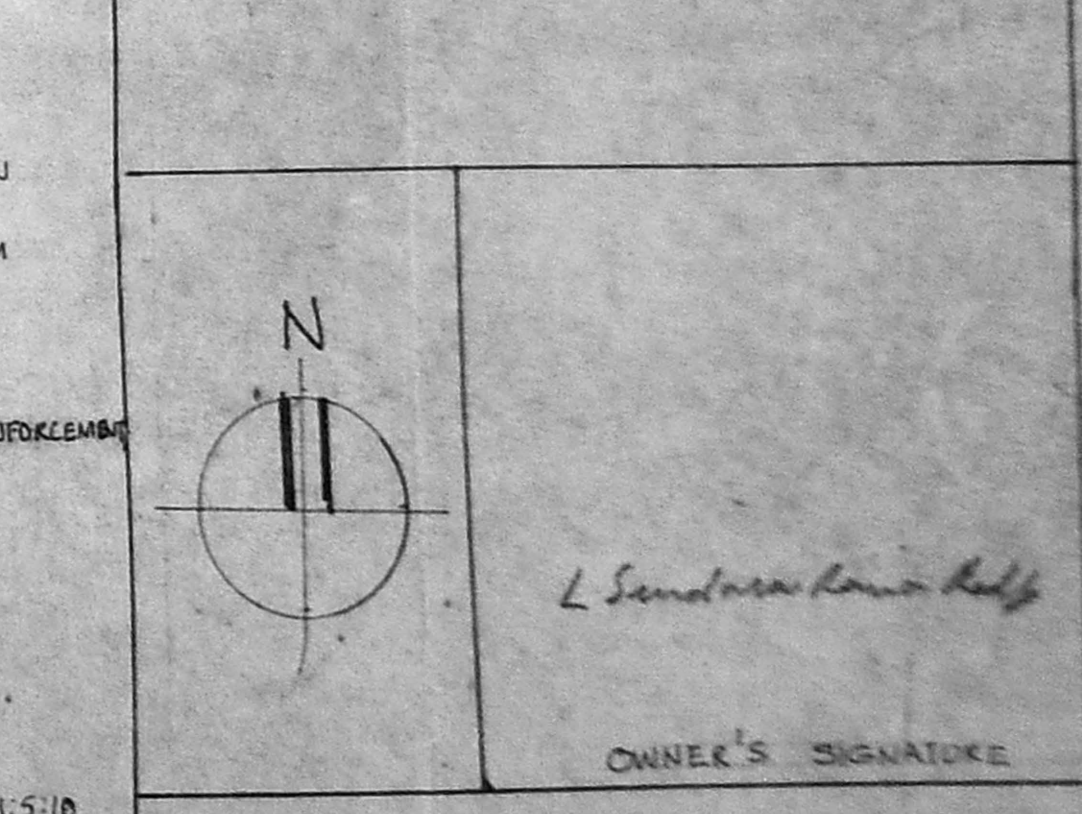


ARCHITECT
R. SATHYANARAYANA, b.arch, diaa
COUNCIL OF ARCHITECTURE
C.A. NO: 2619855, KANNIYUR
U-12, 4TH MAIN ROAD
ANNA NAGAR, CHENNAI-43.

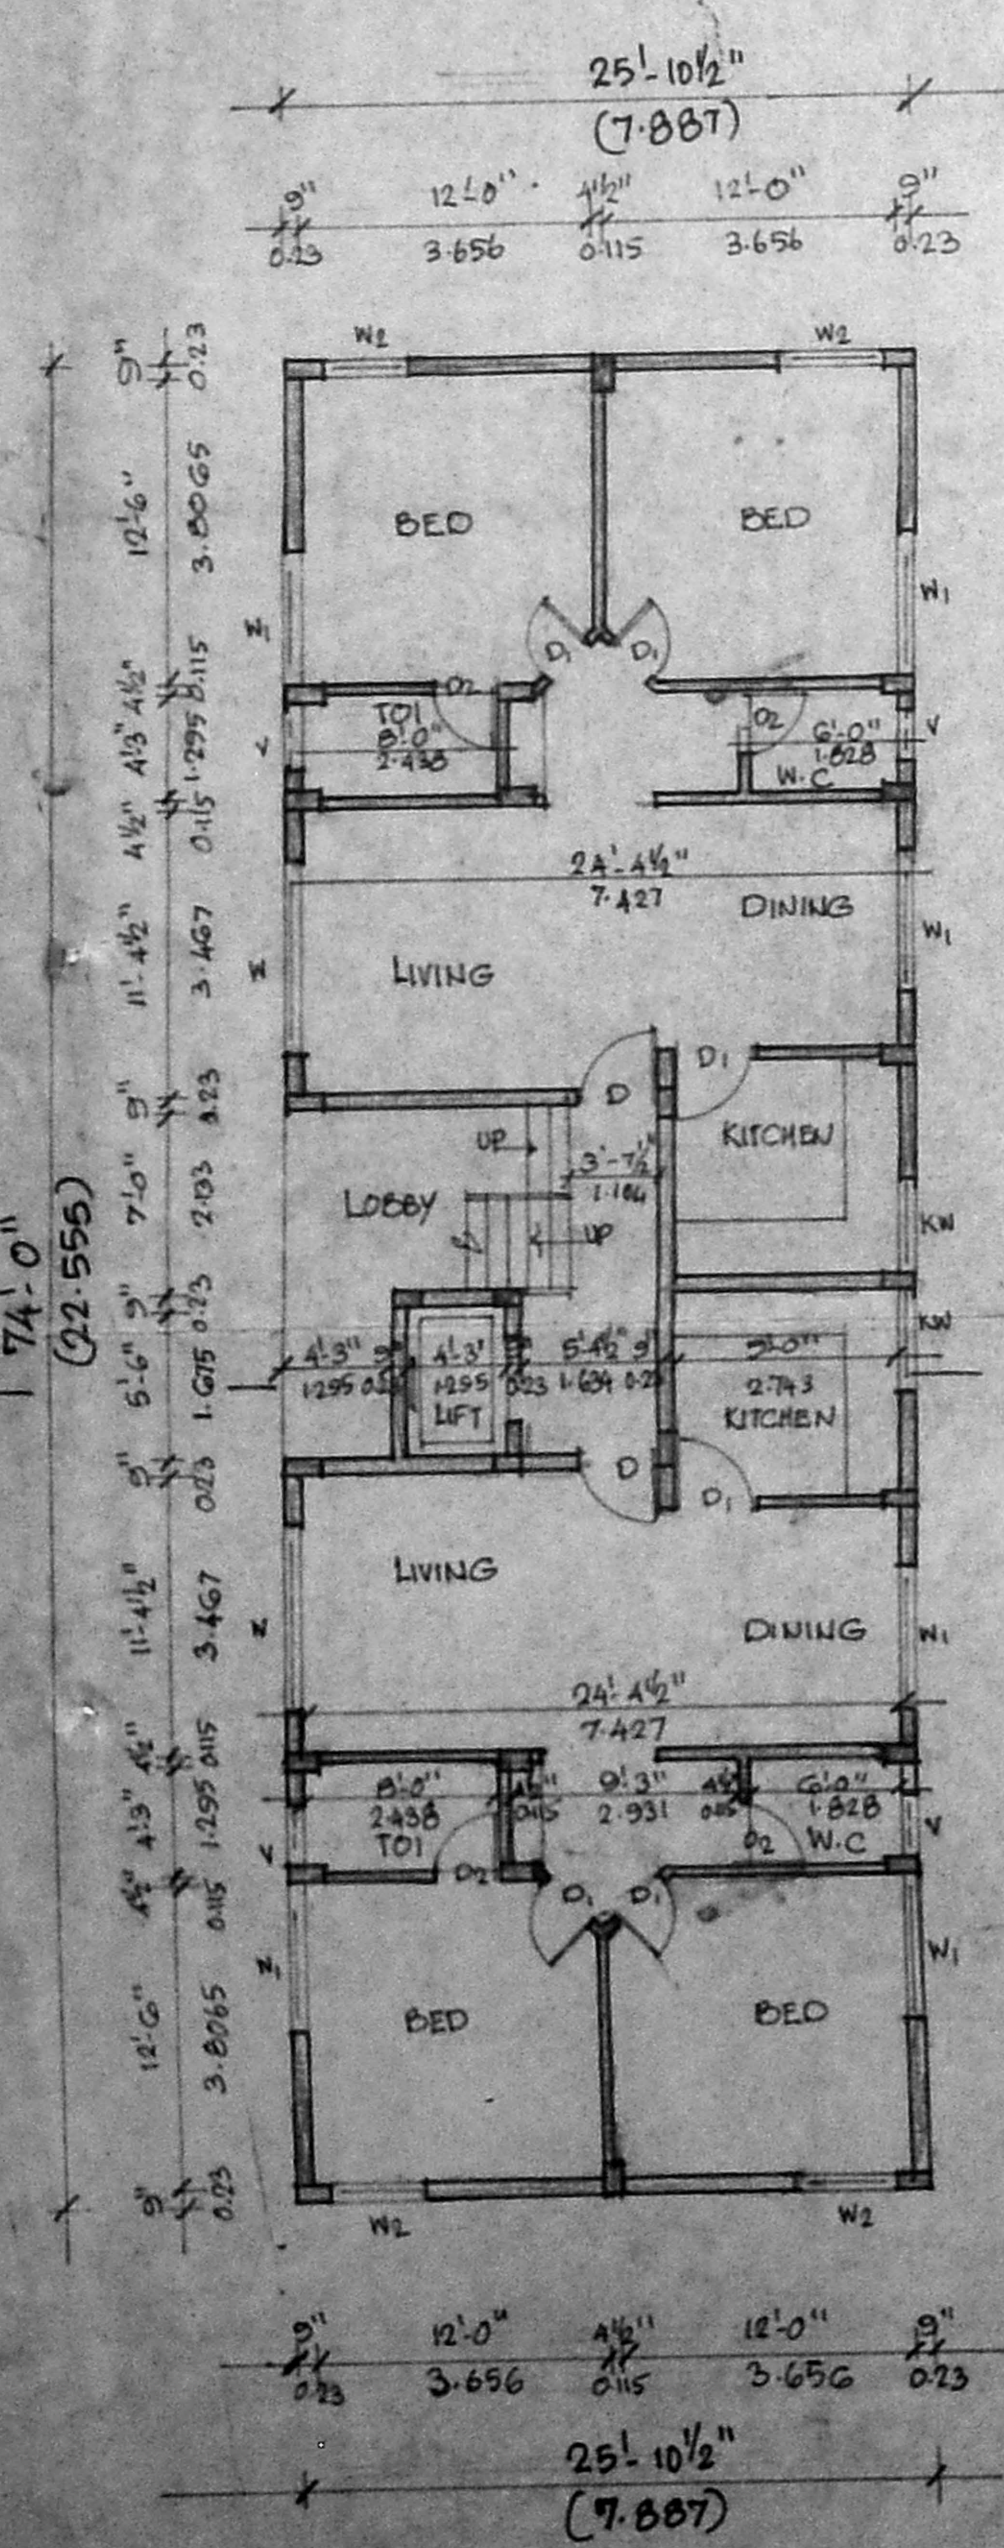


GROUND FLOOR PLAN

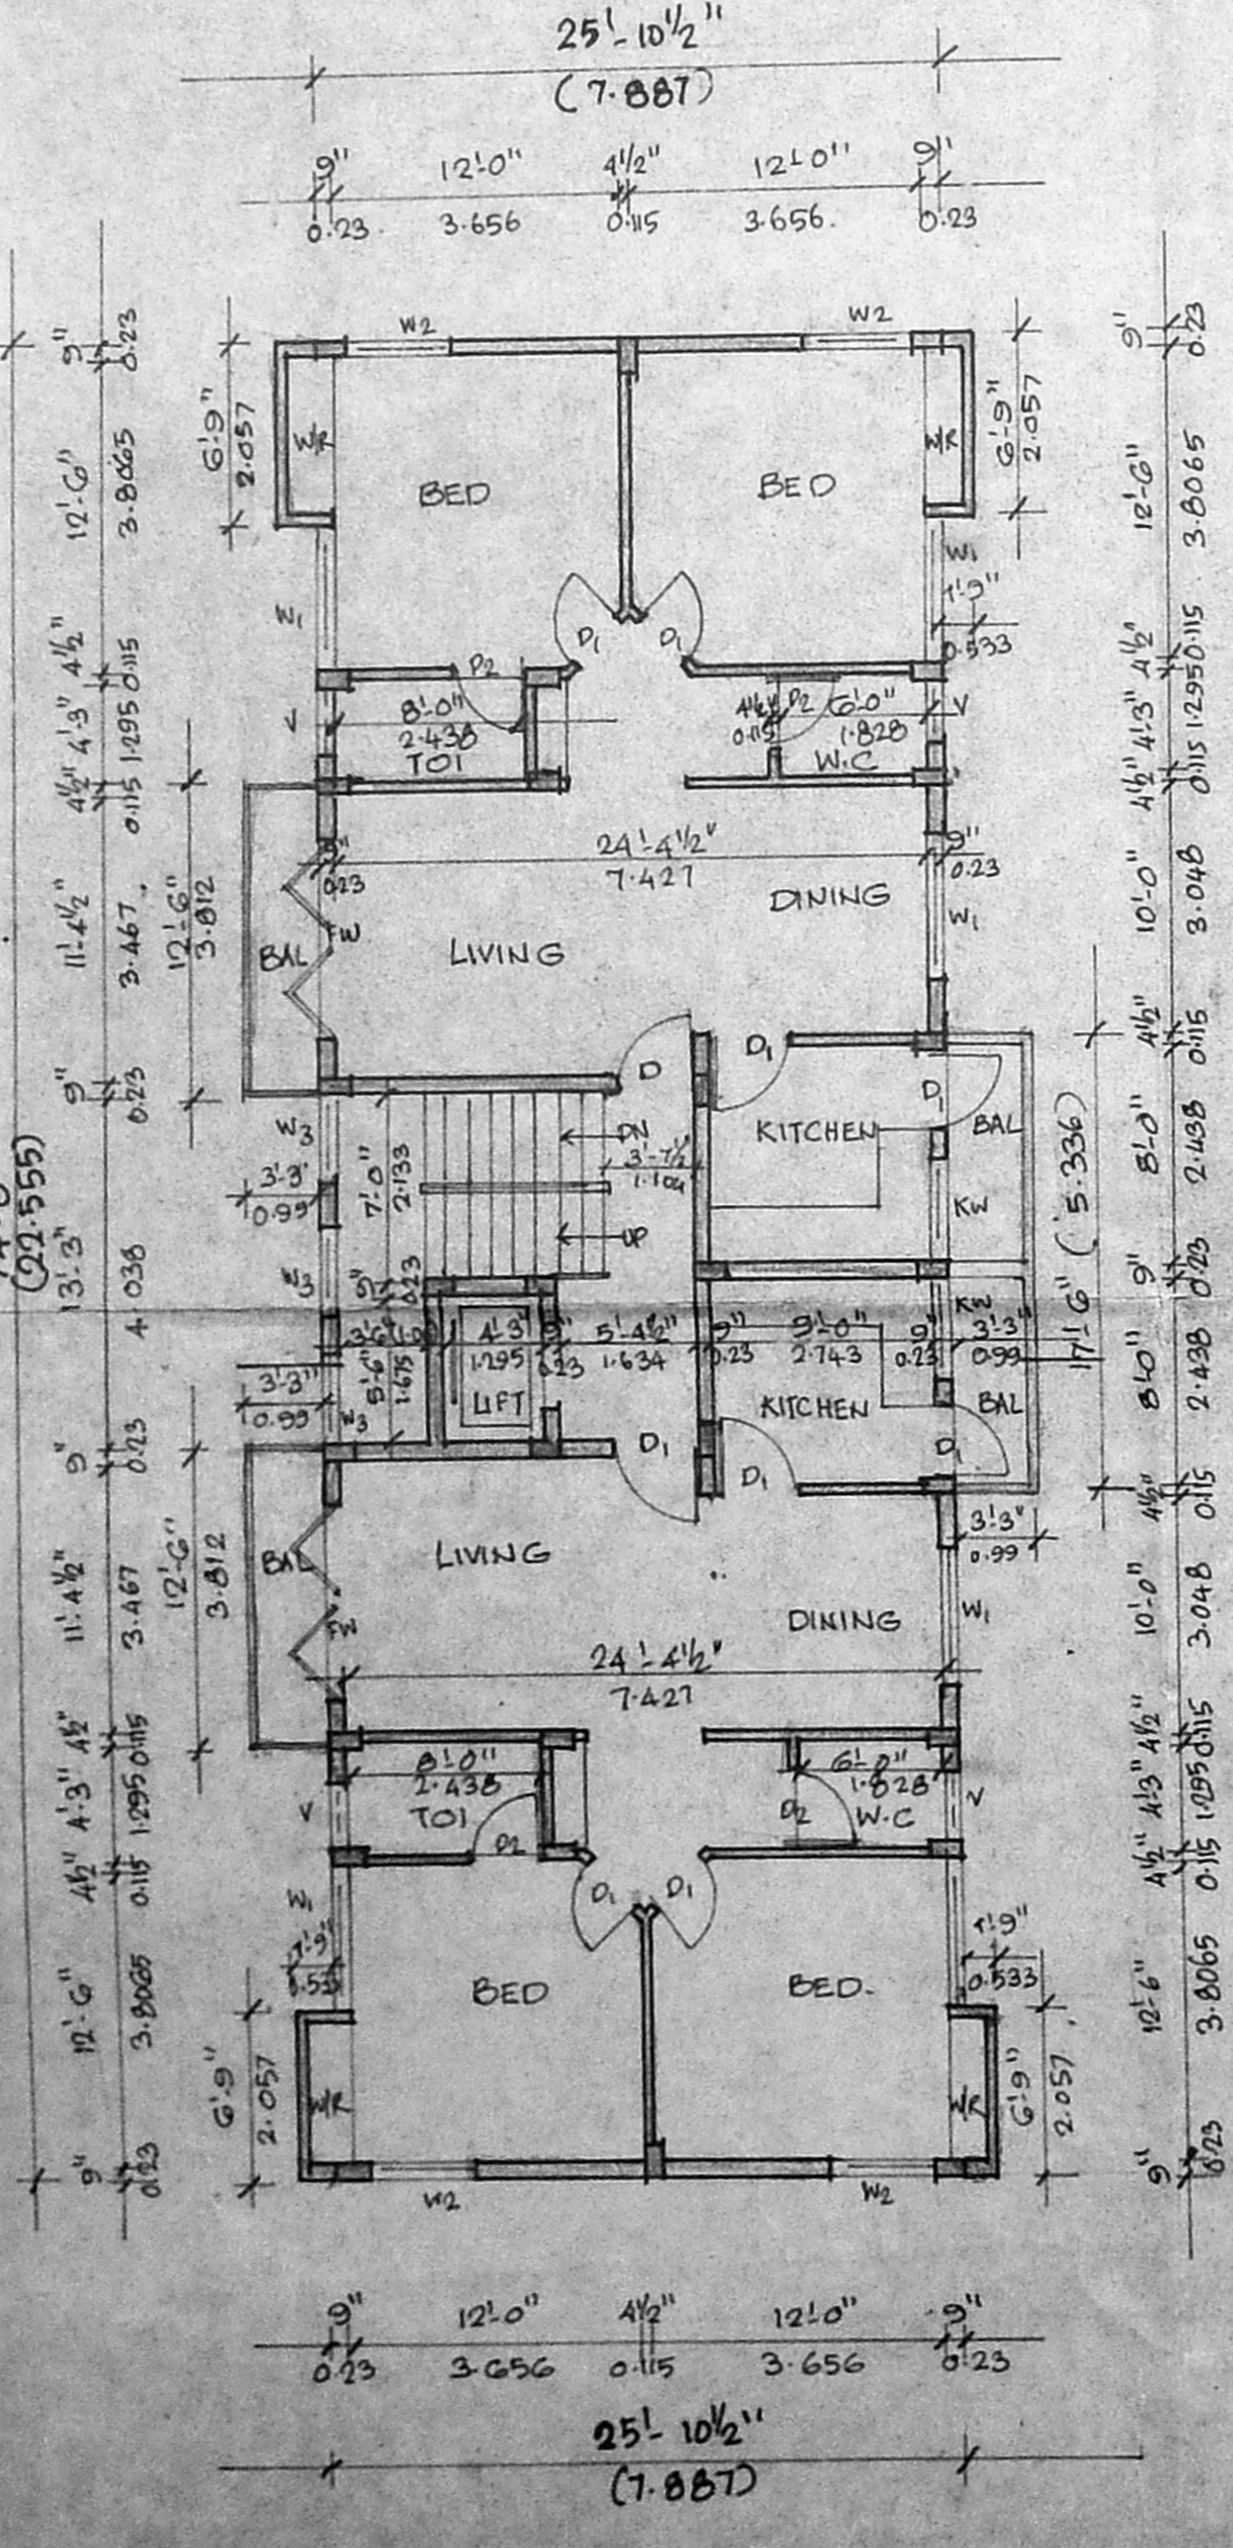


FIRST FLOOR PLAN

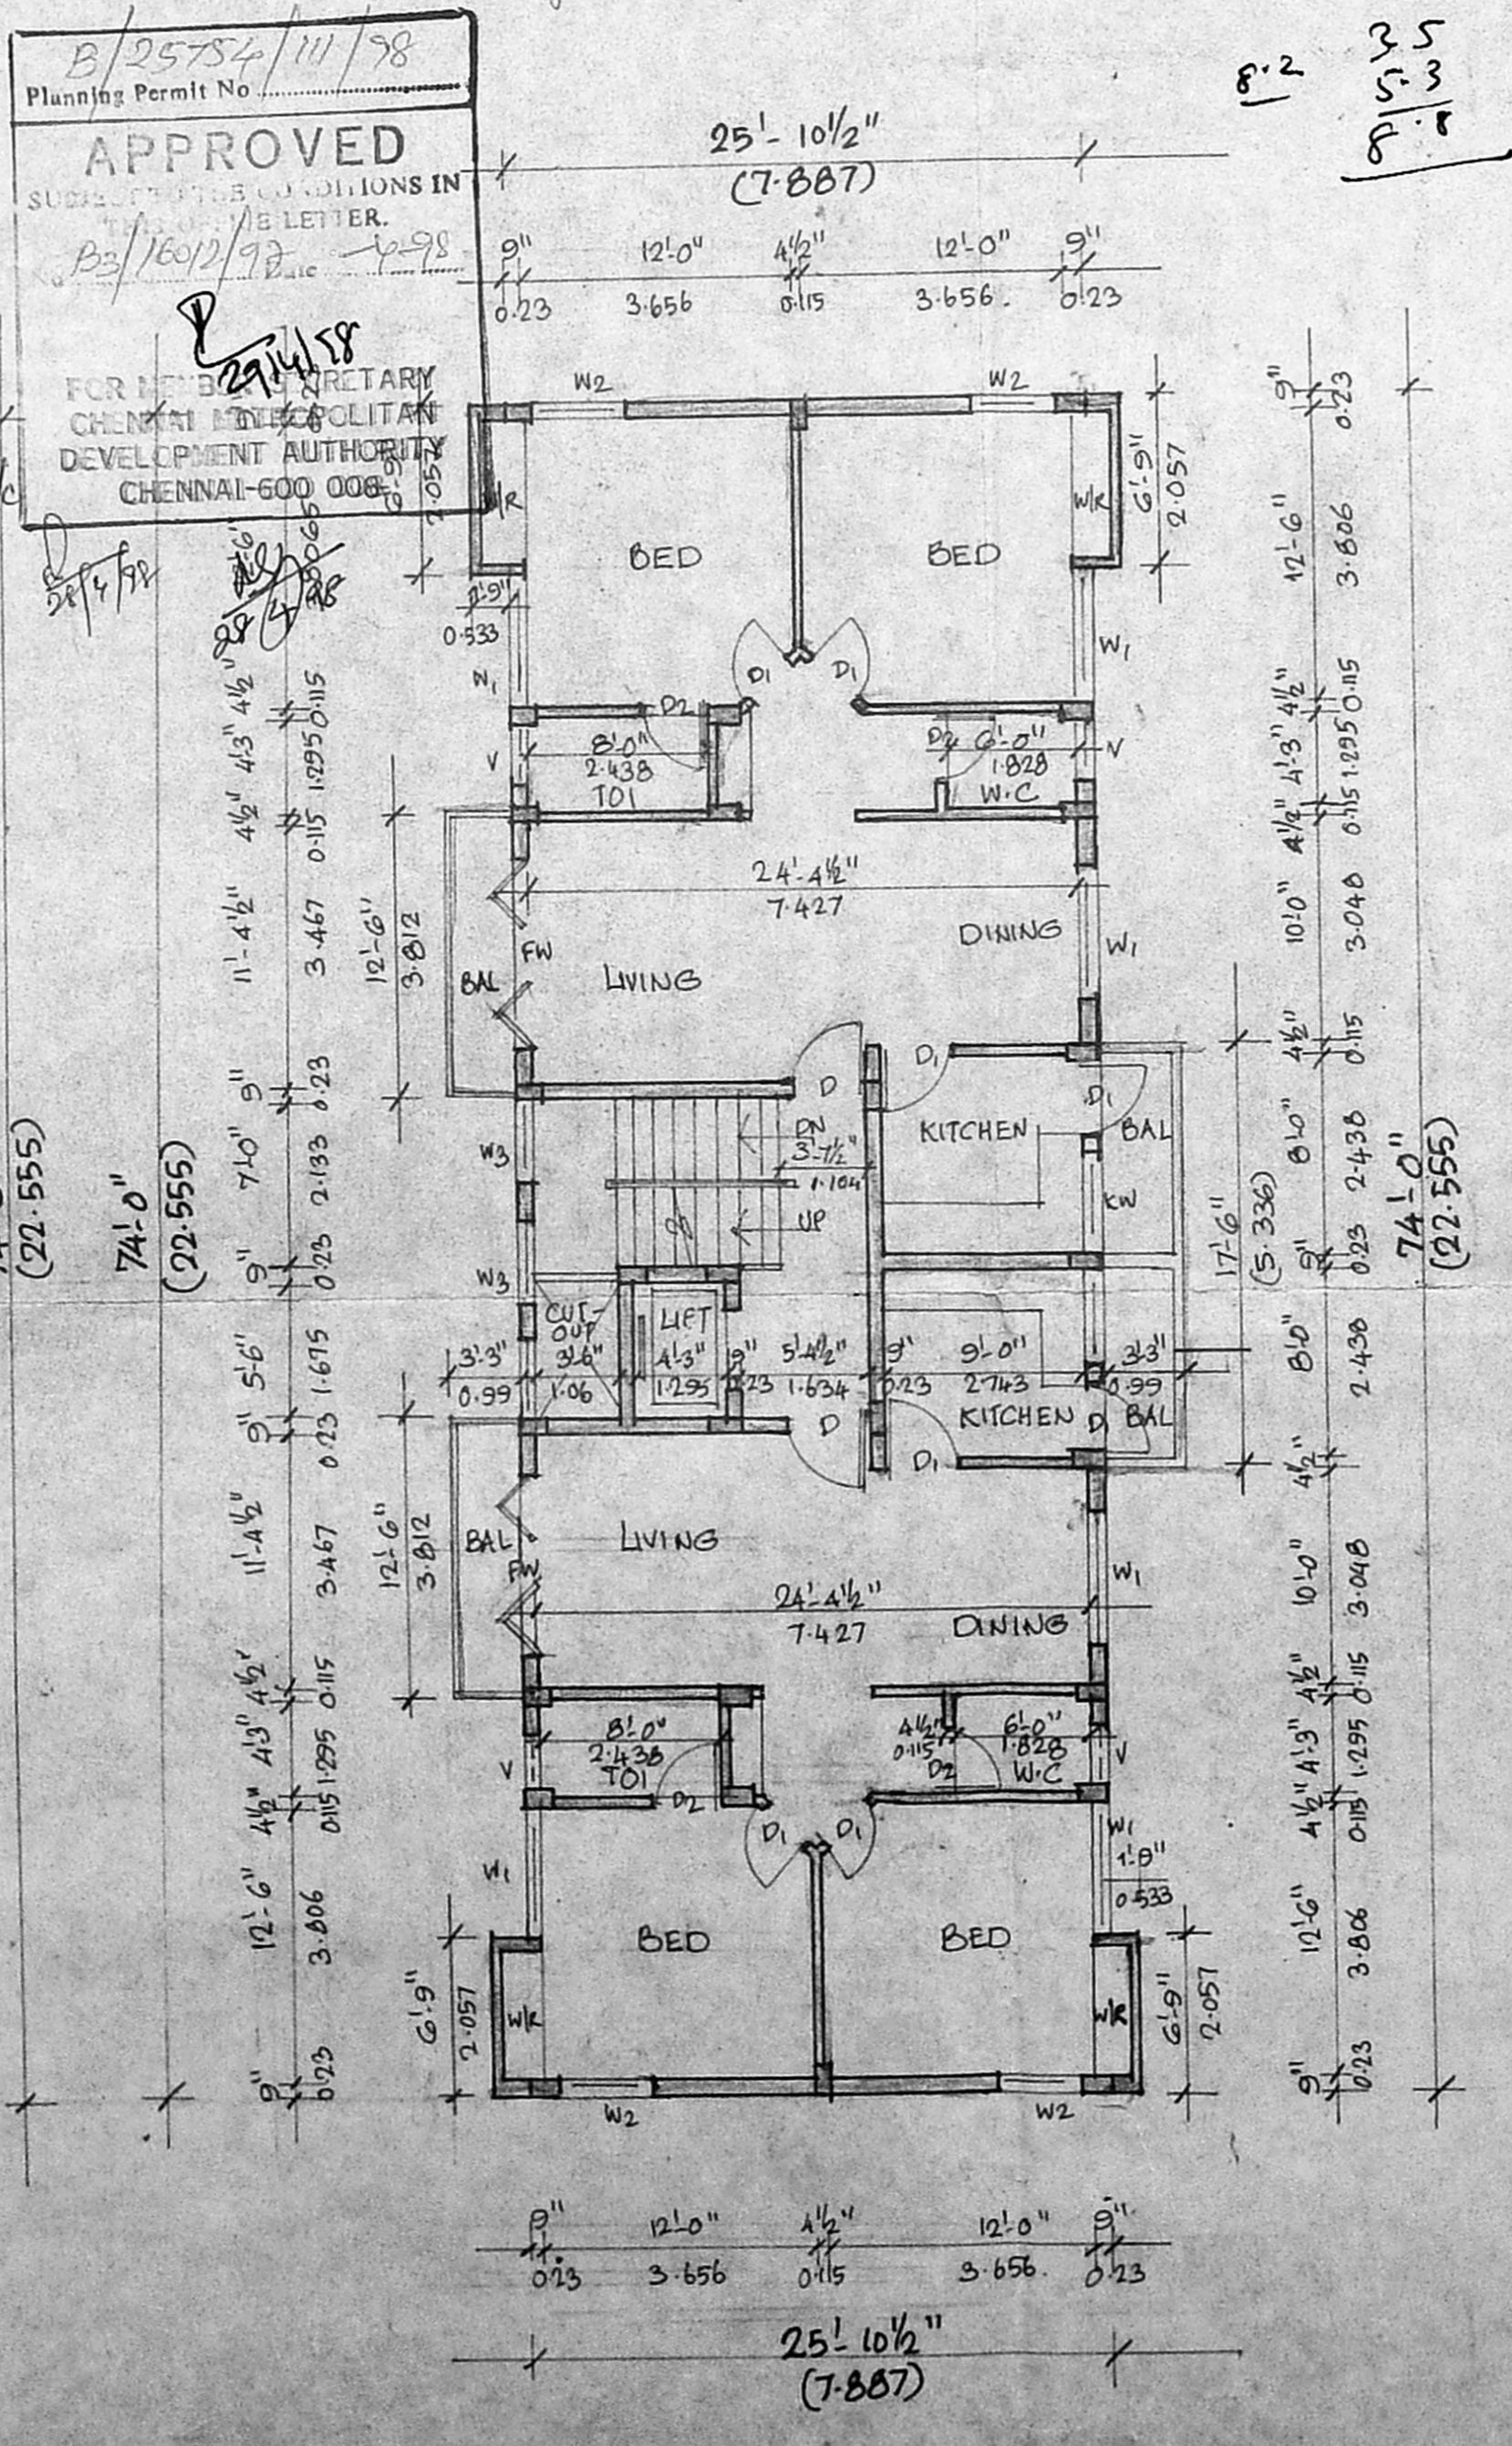

TYPICAL FLOOR PLAN (II, III)

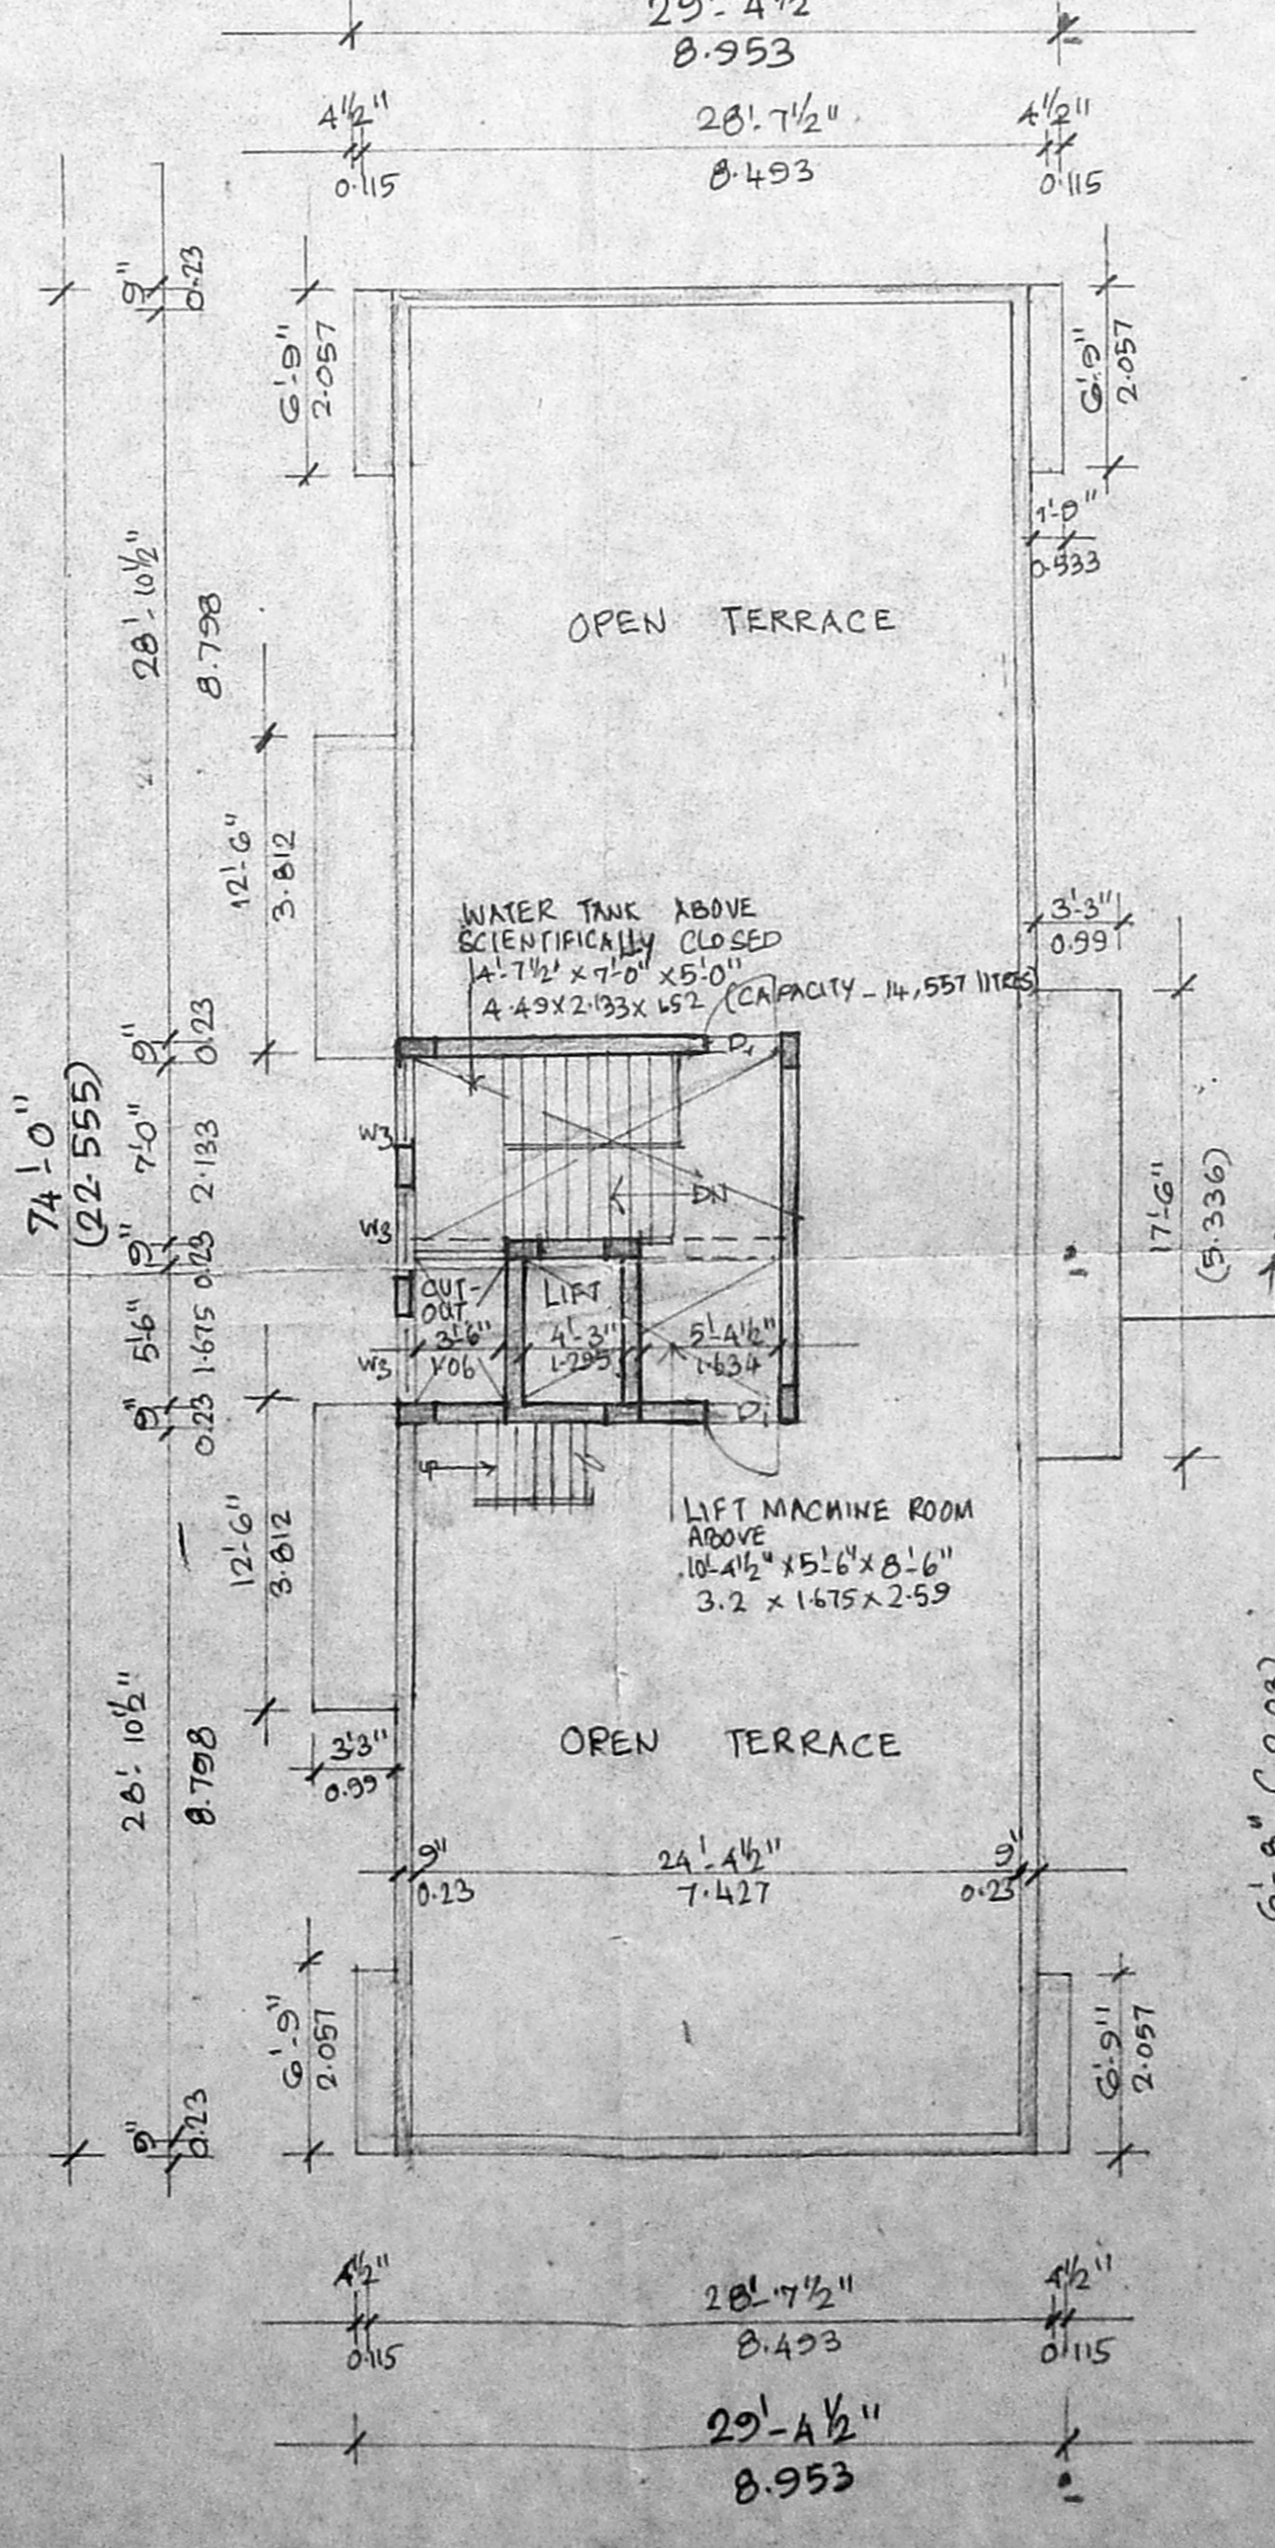


TERRACE FLOOR PLAN

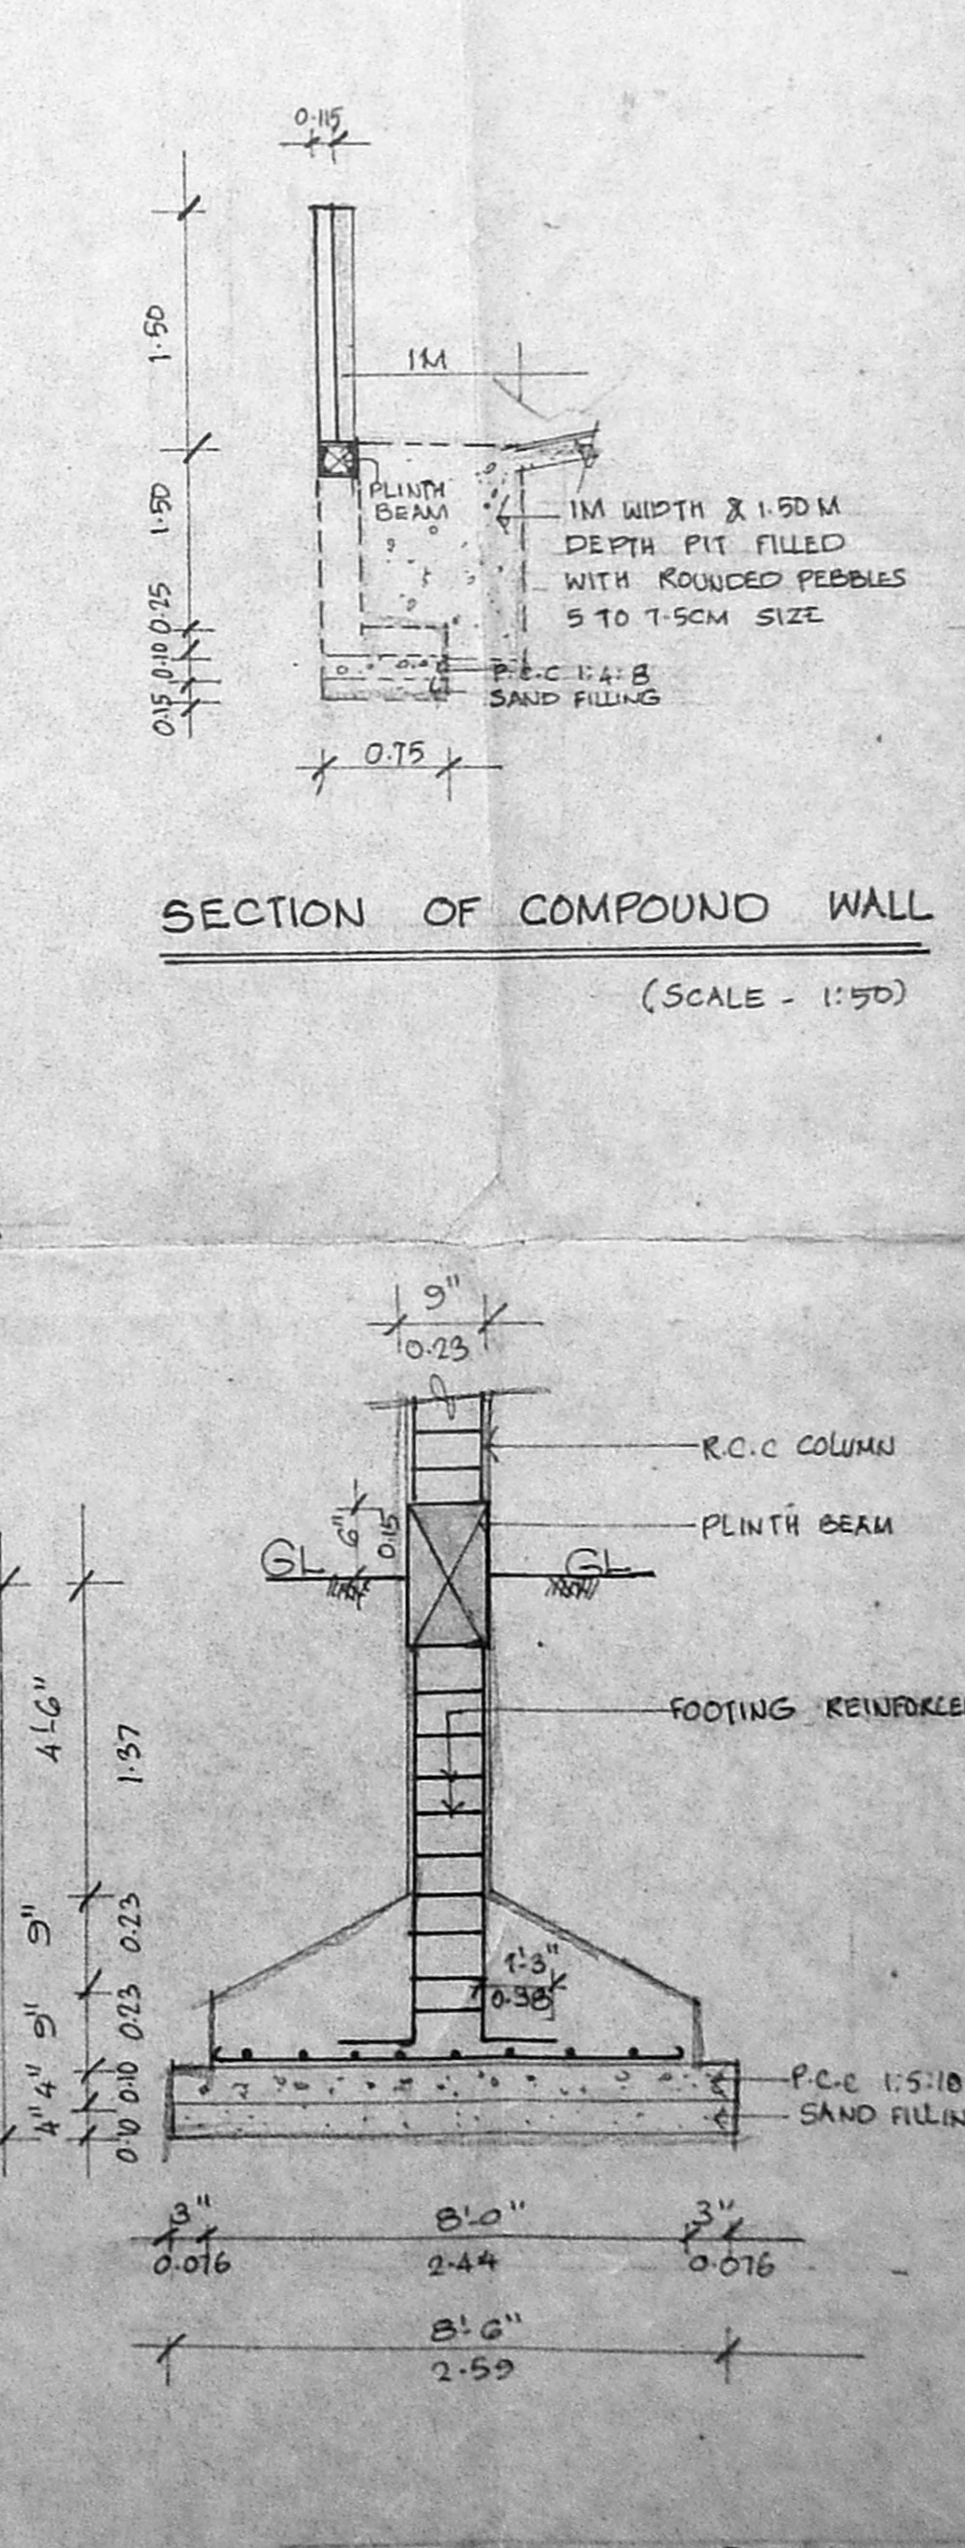

FOUNDATION DETAIL (SCALE - 1:25)

B/25734/III/98
Planning Permit No.
APPROVED
SUBJECT TO THE CONDITIONS IN LETTER B/25734/III/98
FOR THE CHIEF SECRETARY
CHENNAI DEVELOPMENT AUTHORITY
CHENNAI-600 006

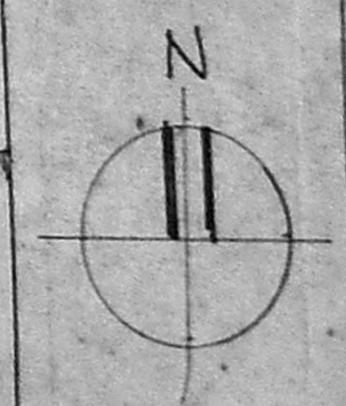

OWNER'S SIGNATURE