




ELEVATION

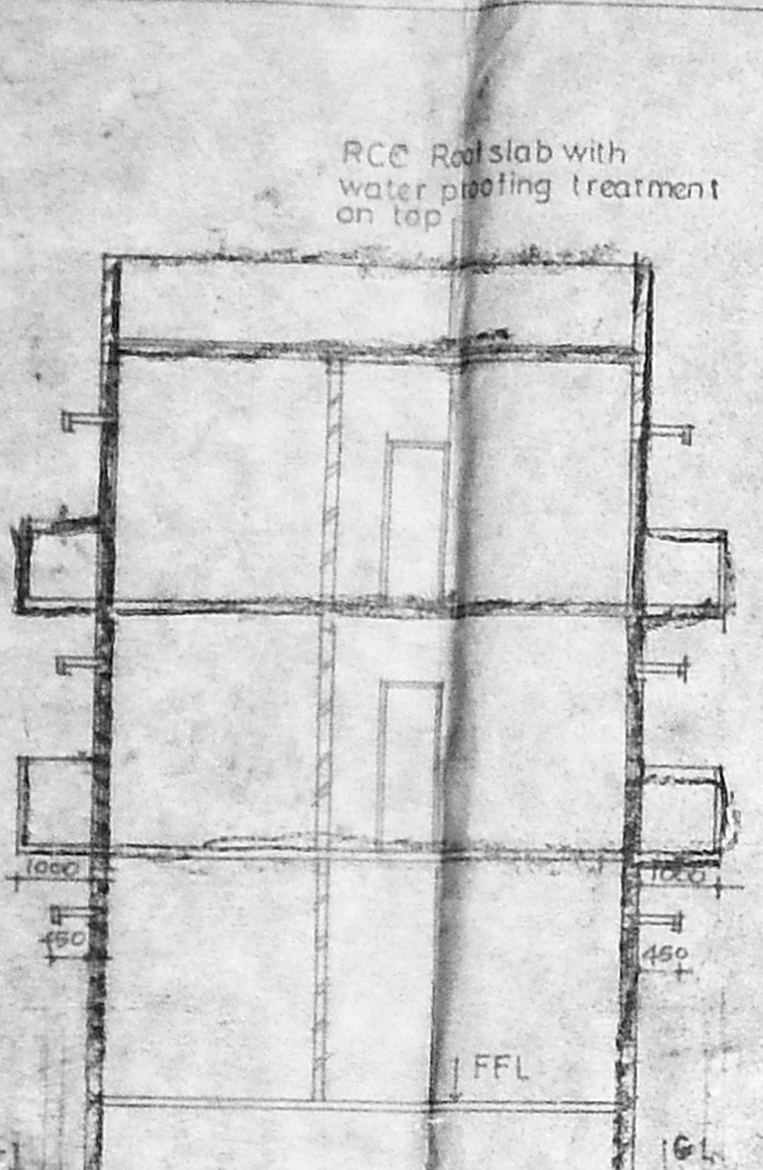


SECTION ON A-A
scale 1:100

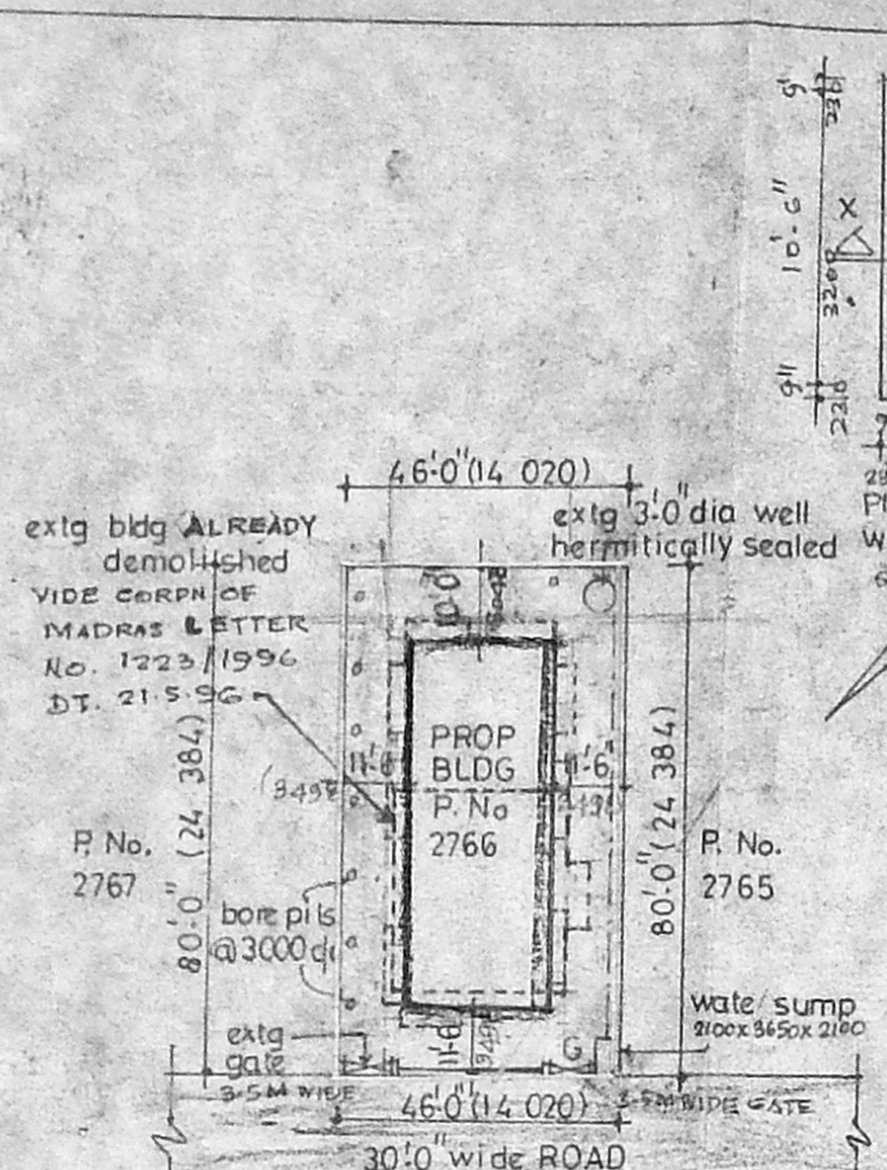


SITE PLAN
scale 1:400

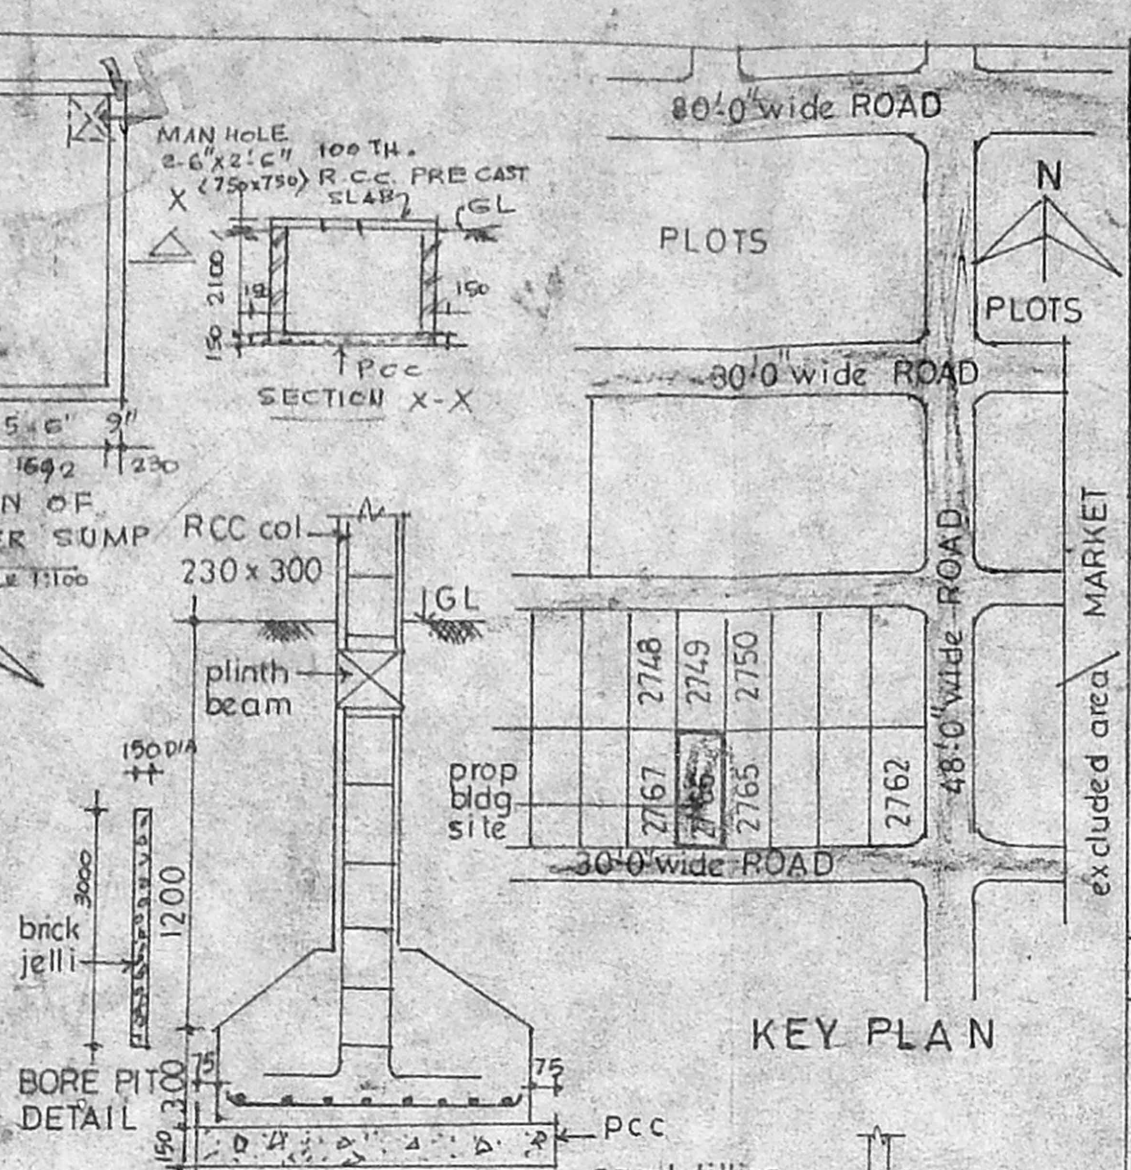

KEY PLAN

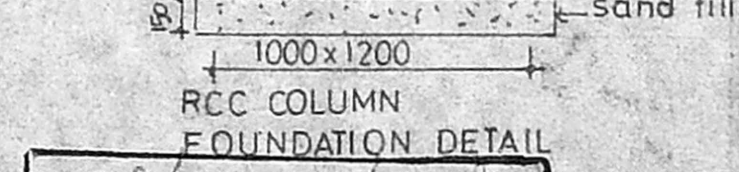


FOUNDATION DETAIL

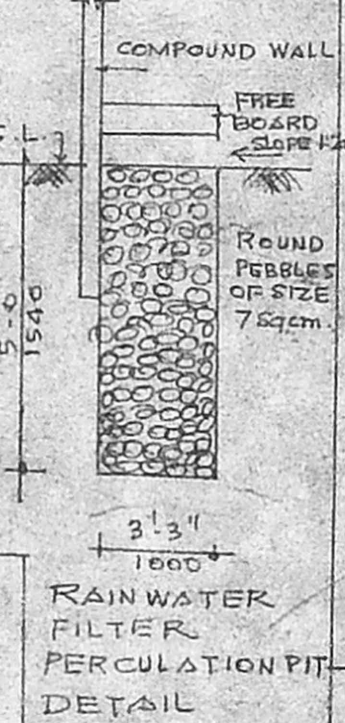


RAIN WATER FILTER PERCOLATION PIT DETAIL


B/25569/4/18/97
Planning Permit No. **APPROVED**
SUBJECT TO THE CONDITIONS IN THIS PERMIT LETTER.
No. B2/16771/13/97
Date 19/9/97
FOR MEMBER SECRETARY
CHENNAI METROPOLITAN
DEVELOPMENT AUTHORITY
CHENNAI-600 008.

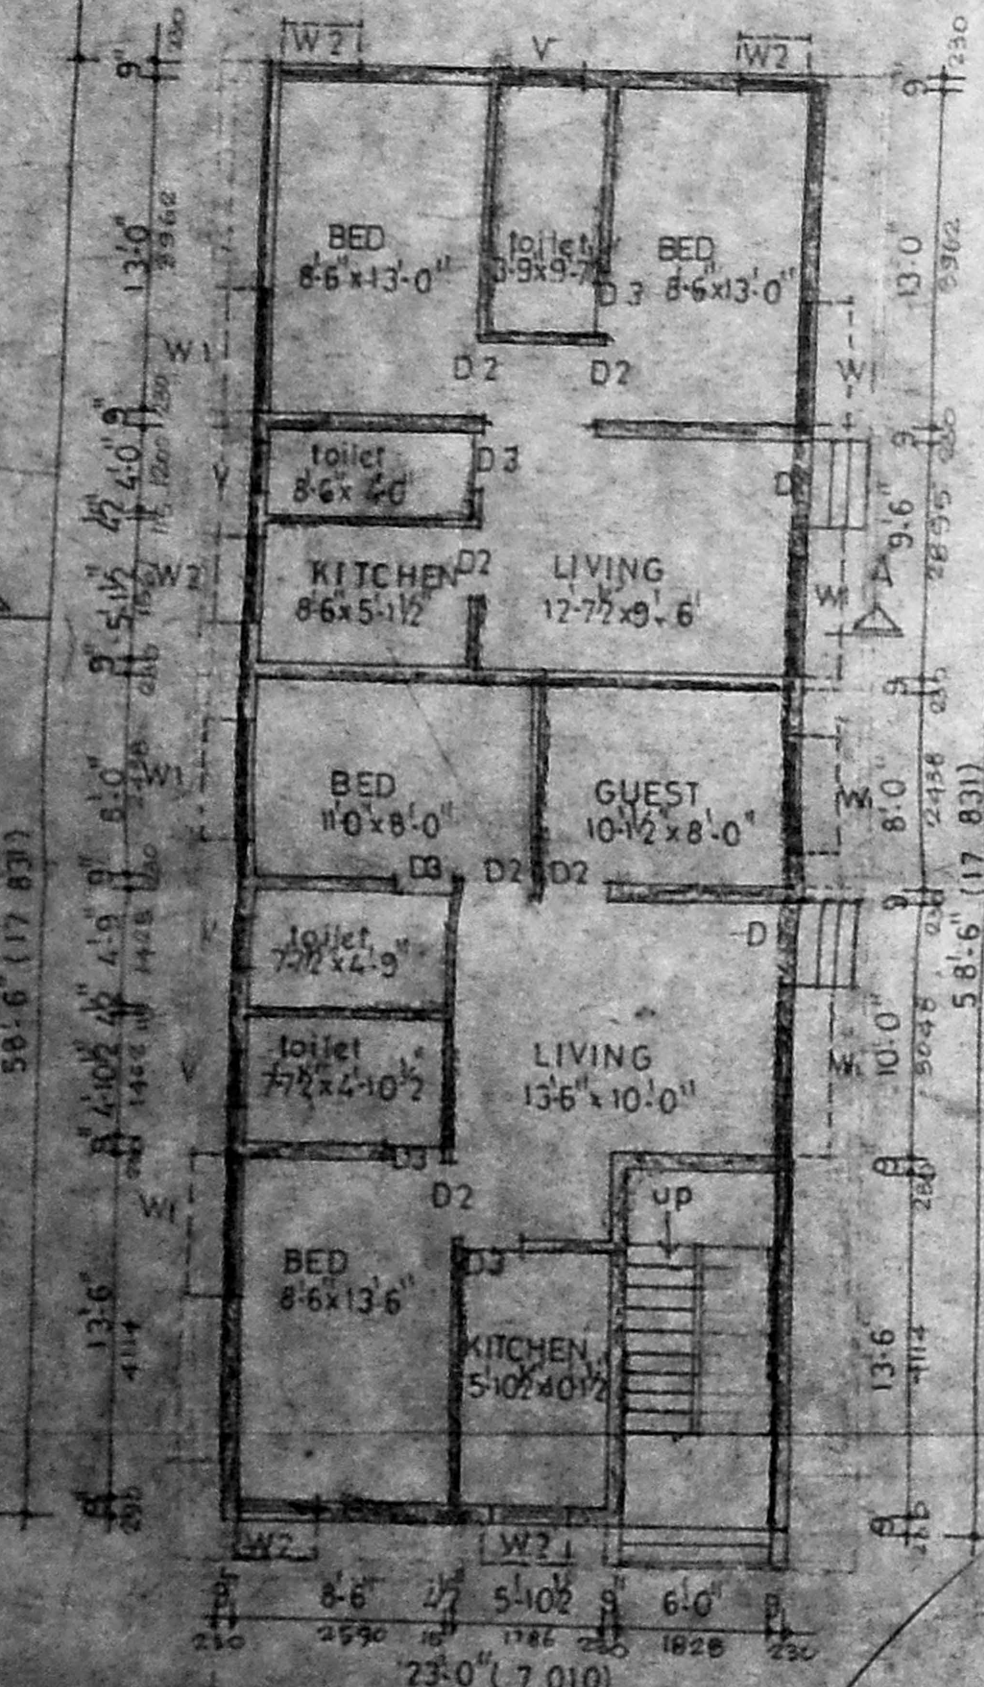


GROUND FLOOR PLAN
scale 1:100

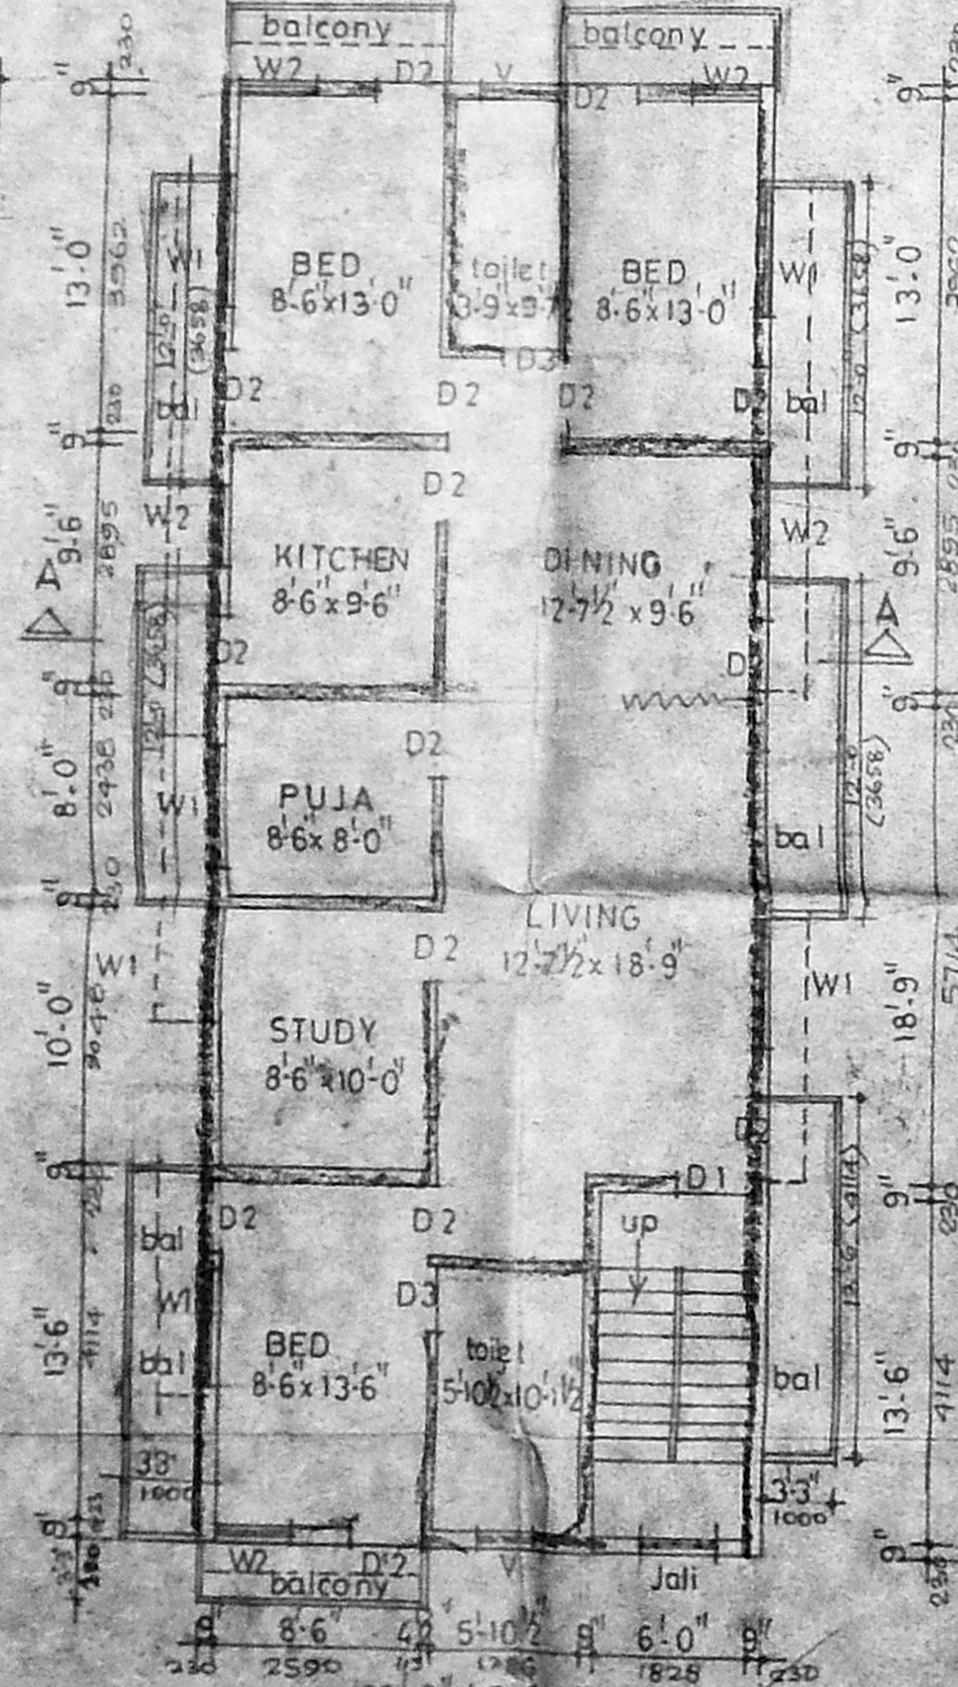

FIRST FLOOR PLAN
scale 1:100

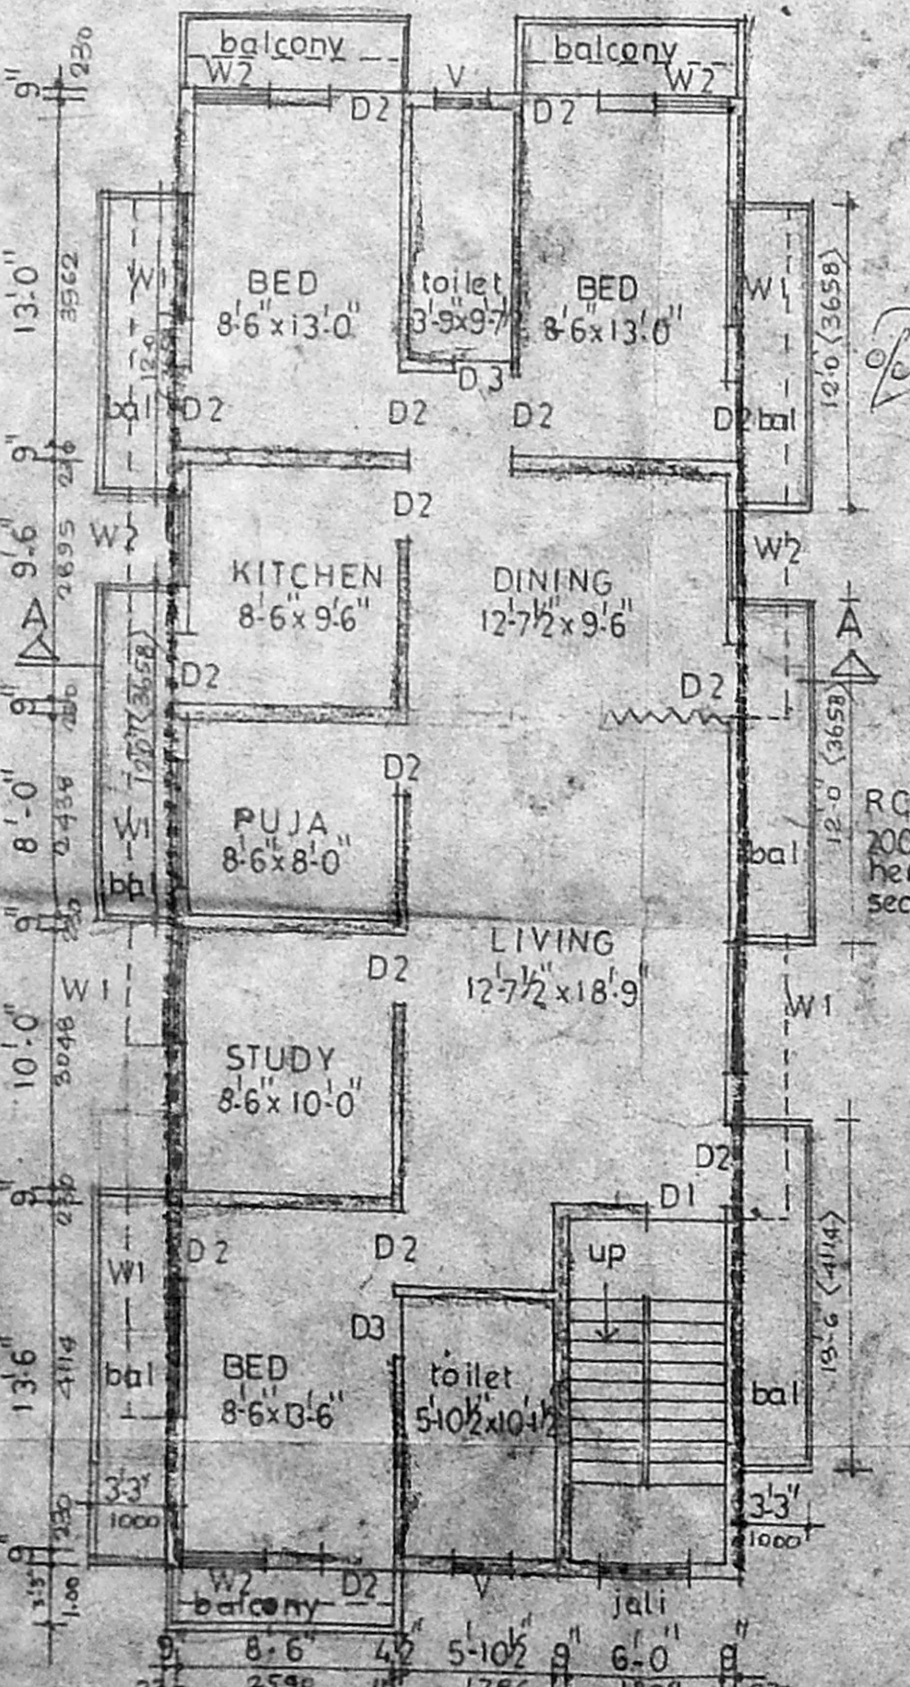

SECOND FLOOR PLAN
scale 1:100

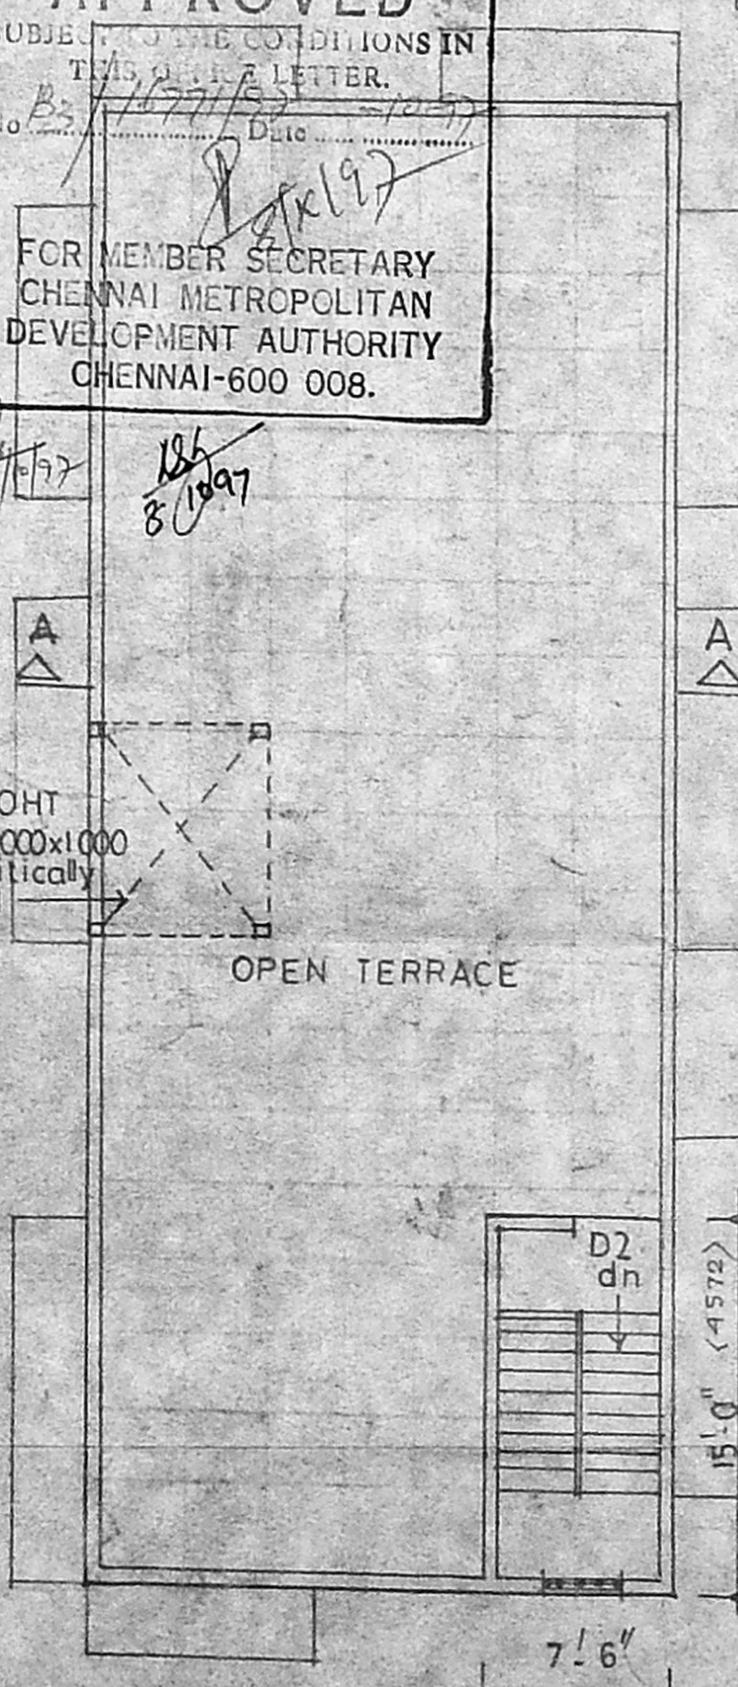

TERRACE PLAN
scale 1:100

SPECIFICATION

FOUNDATION 1:4:8
SUPERSTRUCTURE 1:2:4
SLAB BEAM 1:2:4
PLASTERING IN CM 1:6
LORING MOSAIC TILES
WOOD cladding wood
C.No. B2/16771/13/97
SCHEDULE OF JOINERY

Asst.		
D1	DOOR	1000 x 2000
D2	"	900 x 2000
D3	"	750 x 2000
W1	WINDOW	1500 x 1370
W2	"	900 x 1370
V	VENTILATOR	600 x 600

AREA STATEMENT

EXTENT OF PLOT	3680 sq.ft. or 338.50
GROUND FLOOR AREA	1346
FIRST FLOOR AREA	1691.35
SECOND FLOOR AREA	1691.35
TERRACE AREA	112.5
PLOT COVERAGE	46%
F.S.I.	1.30

LEGEND

- PROP BLDG SHOWN THUS
- EXTG BLDG TO BE DEMOLISHED
- PLOT BOUNDARY LINE
- ROAD

PLAN SHOWING THE PROPOSED BUILDING AT PLOT No.2766, DOOR No.138 AL 'B' R.S.No.122 part, NEDUVAKKARAI VILLAGE, ARINGHAR ANNA NAGAR, MADRAS-600 040

SCALE 1:100

DR. K. VENUGOPAL, P.E.,
CHENNAI METROPOLITAN DEVELOPMENT AUTHORITY
CHENNAI-600 034

3, Neelbandan Street, Nungambakkam (Lake Area)
CHENNAI - 600 034

OWNER