



ELEVATION

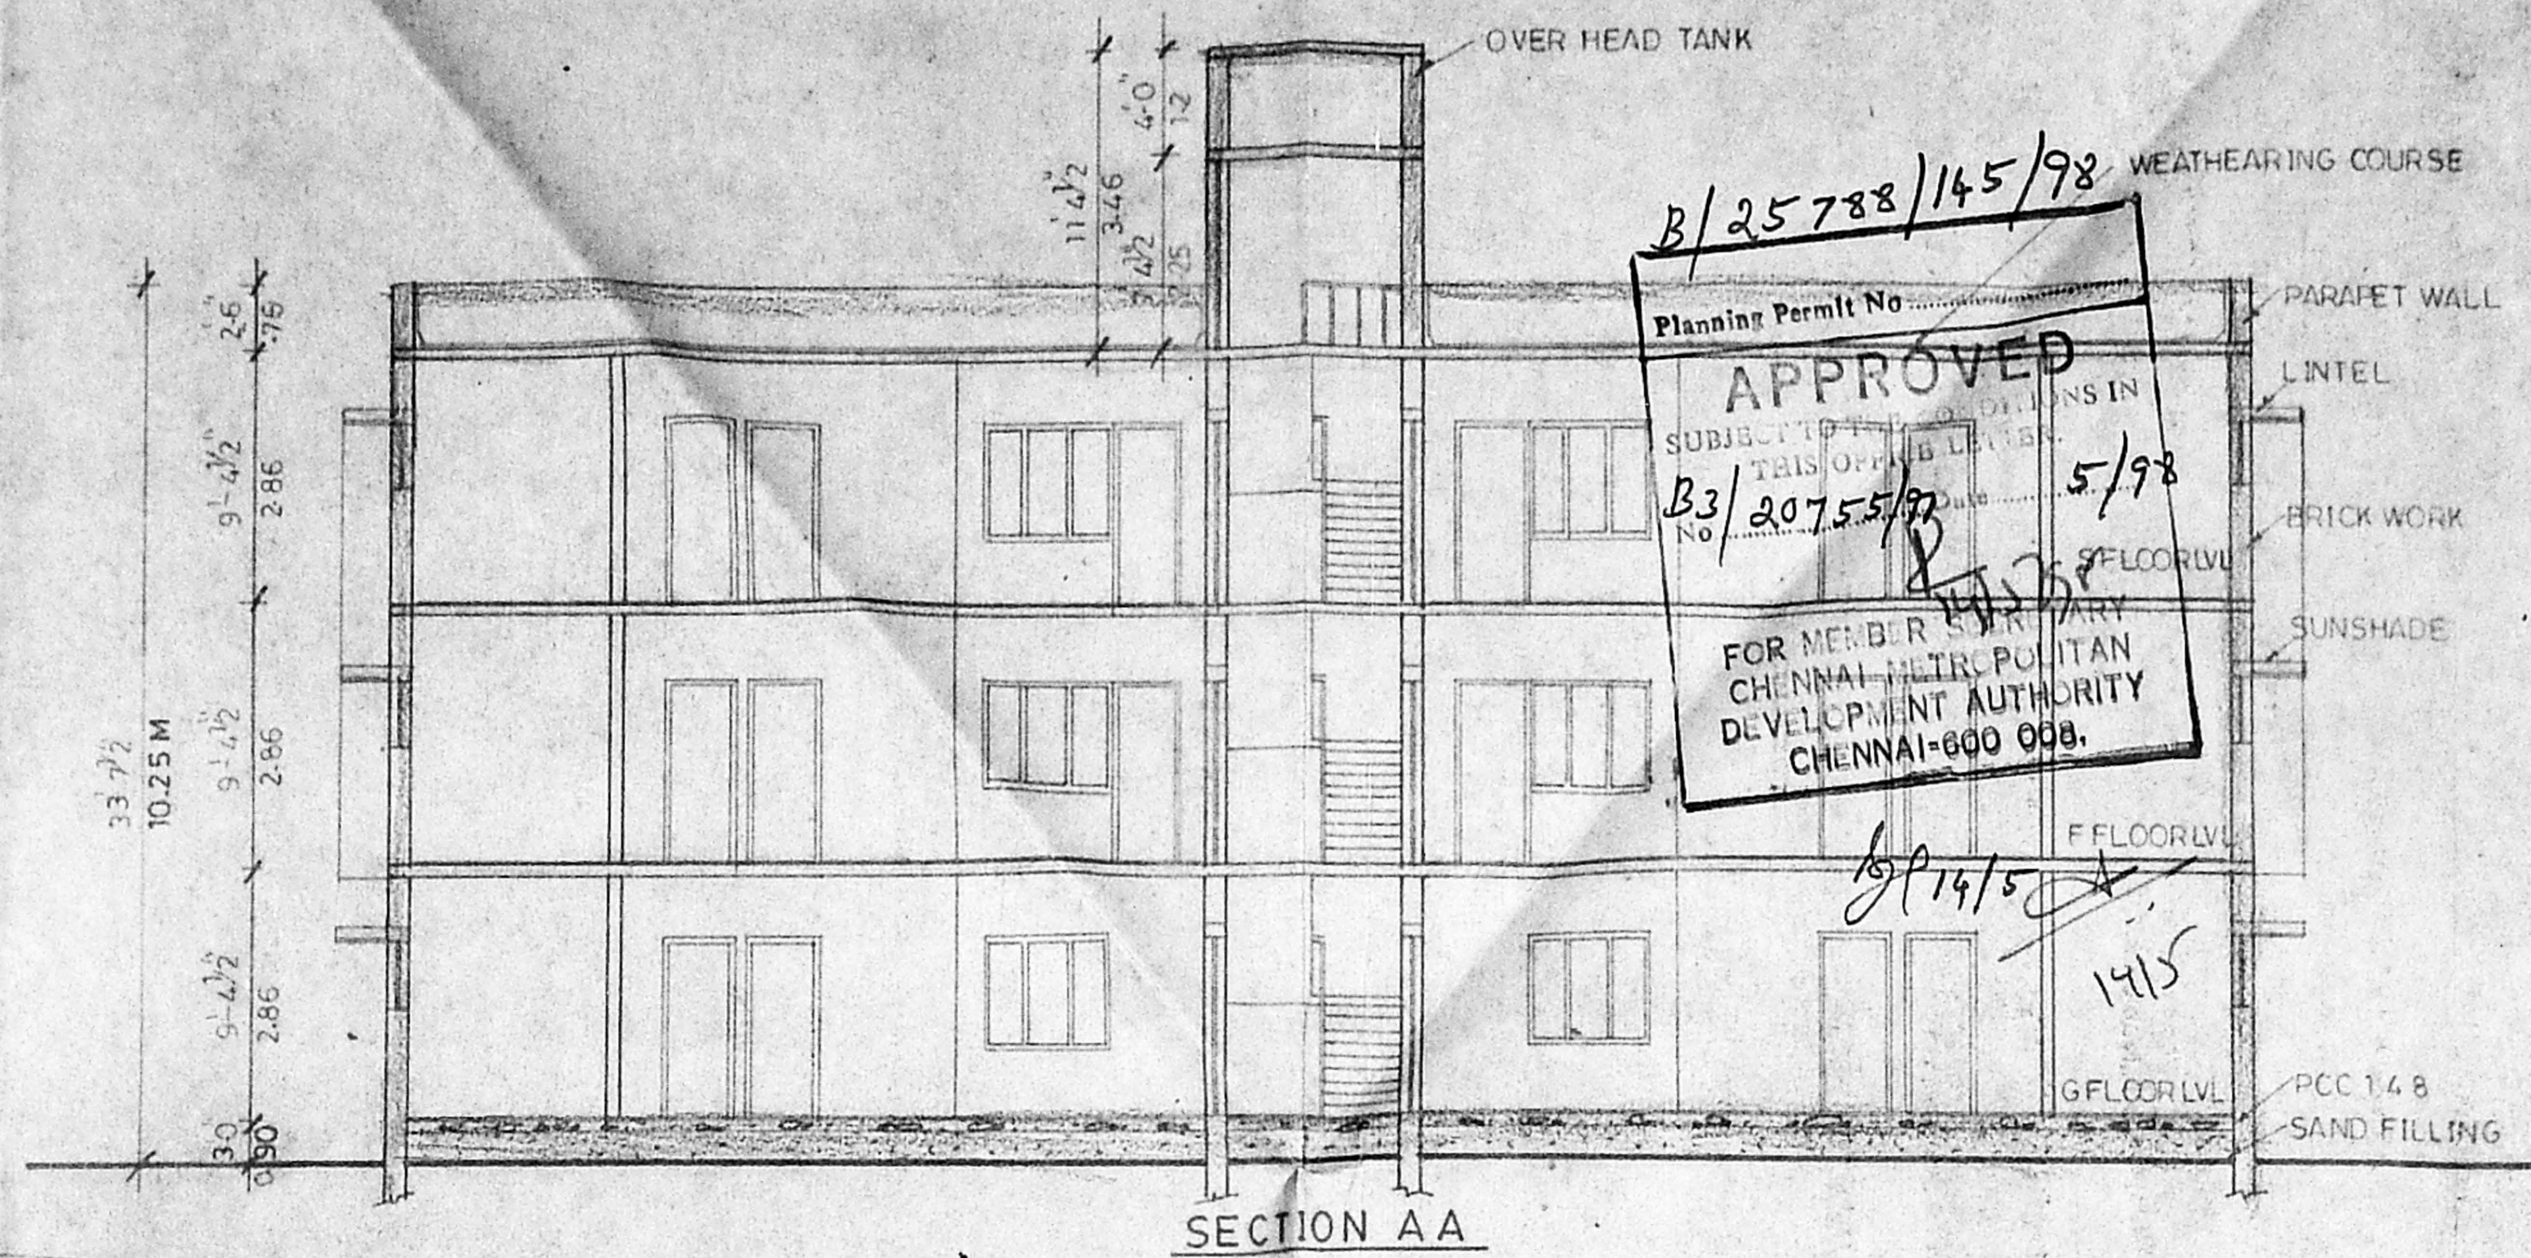

SECTION AA

B/25788/145/98
 Planning Permit No.
APPROVED
 SUBJECT TO CONDITIONS IN THIS OFFICE LETTER.
 B3 No. 207.5.5/98
 5/98
 FOR MEMBER COUNCILARY
 CHENNAI METROPOLITAN
 DEVELOPMENT AUTHORITY
 CHENNAI-600 008.
 14/5

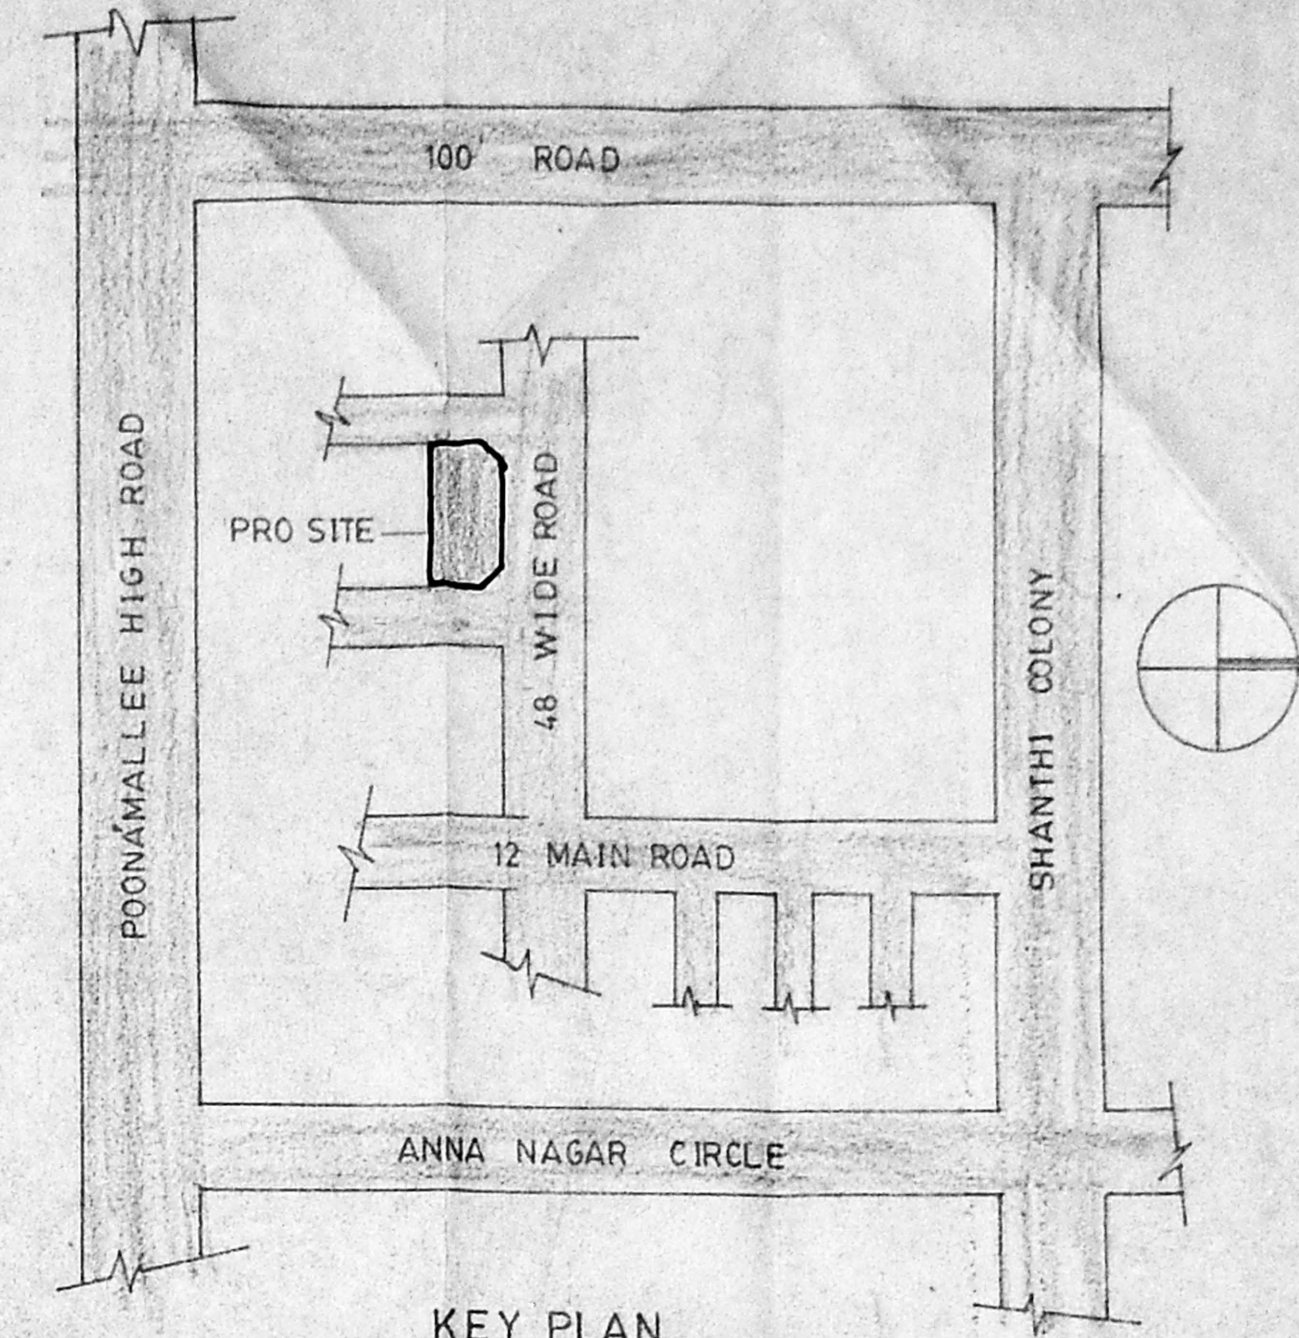

KEY PLAN
 NOT TO SCALE

SPECIFICATION		
SNO	ITEMS	DESCRIPTION
1	FOUNDATION	RCC COLUMN FOUNDATION
2	WALLS	BRICKWORK IN CM 1:1:6
3	LINTELS ROOF AND SUNSHADES	RCC 1:2:4
4	FLOORING	FLOORING WITH POLISHED OVER BRICK JELLY CONCRETE
5	WEATHERING COURSE	LIME BRICK JELLY CONCRETE FINISHED WITH PRESSED TILES
6	JOINERY	PAINTING VARIOUS COLOURS
7	FINISHES	CEMENT PAINTING ON INSIDE AND OUTSIDE

AREA STATEMENT			
	SQFT	SQ.M	
1	PLOT AREA	4400.00	408.92
2	GROUND FLOOR AREA	1888.28	175.49
3	FIRST FLOOR AREA	2264.50	217.89
4	SECOND FLOOR AREA	2344.50	217.89
5	TOTAL AREA	6577.28	611.27
6	F.S.I.	1.43	
7	PLOT COVERAGE	43%	

SCHEDULE OF JOINERY			
NO	TYPE	DESCRIPTION	SIZE
1	D	T. WOOD PANEELED DOOR	3'3" X 7'0"
2	D ₁	T. WOOD PANEELED DOOR	3'0" X 7'0"
3	D ₂	COUNTRY WOOD DOOR	2'6" X 7'0"
4	W	T. WOOD WINDOW	5'0" X 4'6"
5	W ₁	T. WOOD WINDOW	4'0" X 4'6"
6	W ₂	T. WOOD WINDOW	4'0" X 3'6"
7	V	VENTILATOR	3'0" X 2'6"
8	J	RCC JALRY	7'0" X 4'6"

LEGEND	
EXISTING	PROPOSED
ROADS	PLOT BOUNDARY


SCALE : 1 : 100

PLAN SHOWING THE PROPOSED RESIDENTIAL BUILDING AT PLOT NO 2976 ARINGNAR ANNA NAGAR TSNO1(PART). BLOCK NO:8 OF NADUVAKKARAI VILLAGE, CHENNAI 40.


OWNER: *[Signature]*

M. ARUN, B Arch.
 REGISTERED ARCHITECT CA/91/13704,
 COUNCIL OF ARCHITECTURE,
 RA NO 235 CHENNAI CORPORATION.
 ARUN ARCHITECTS,
 W - 05 11 FLOOR,
 ANNA NAGAR,
 CHENNAI 600 040.
 PH NO. 628 9465


LICENSED SURVEYOR

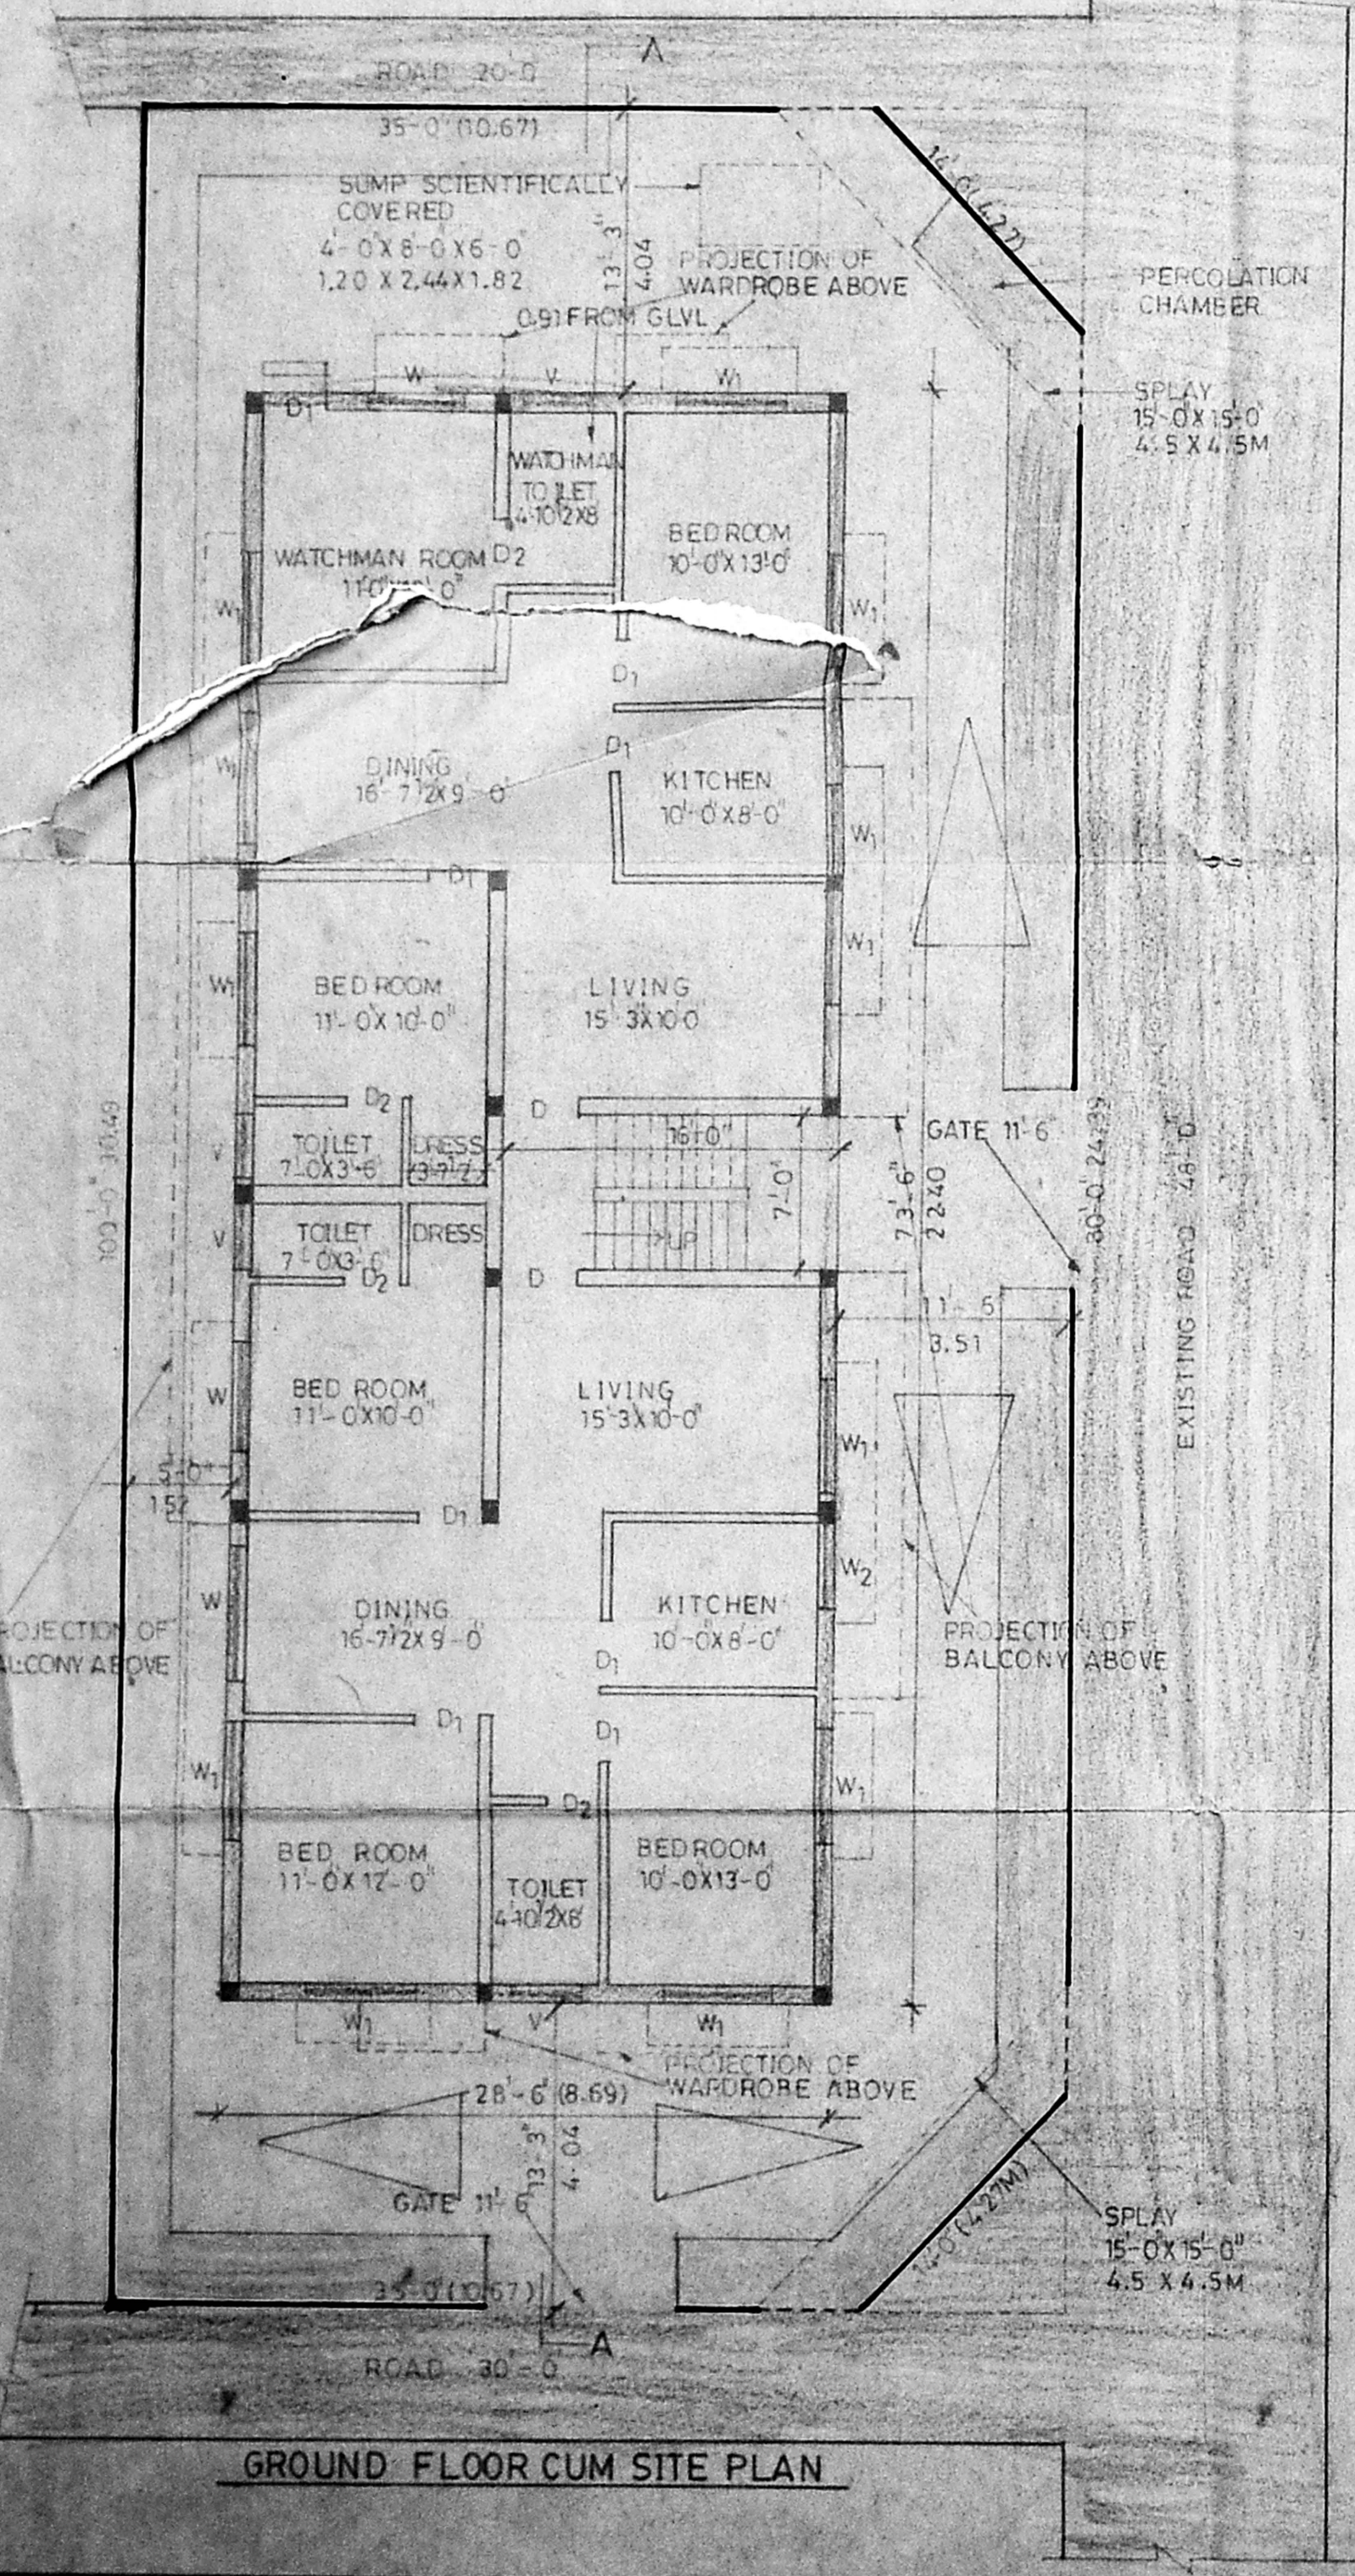


GROUND FLOOR CUM SITE PLAN

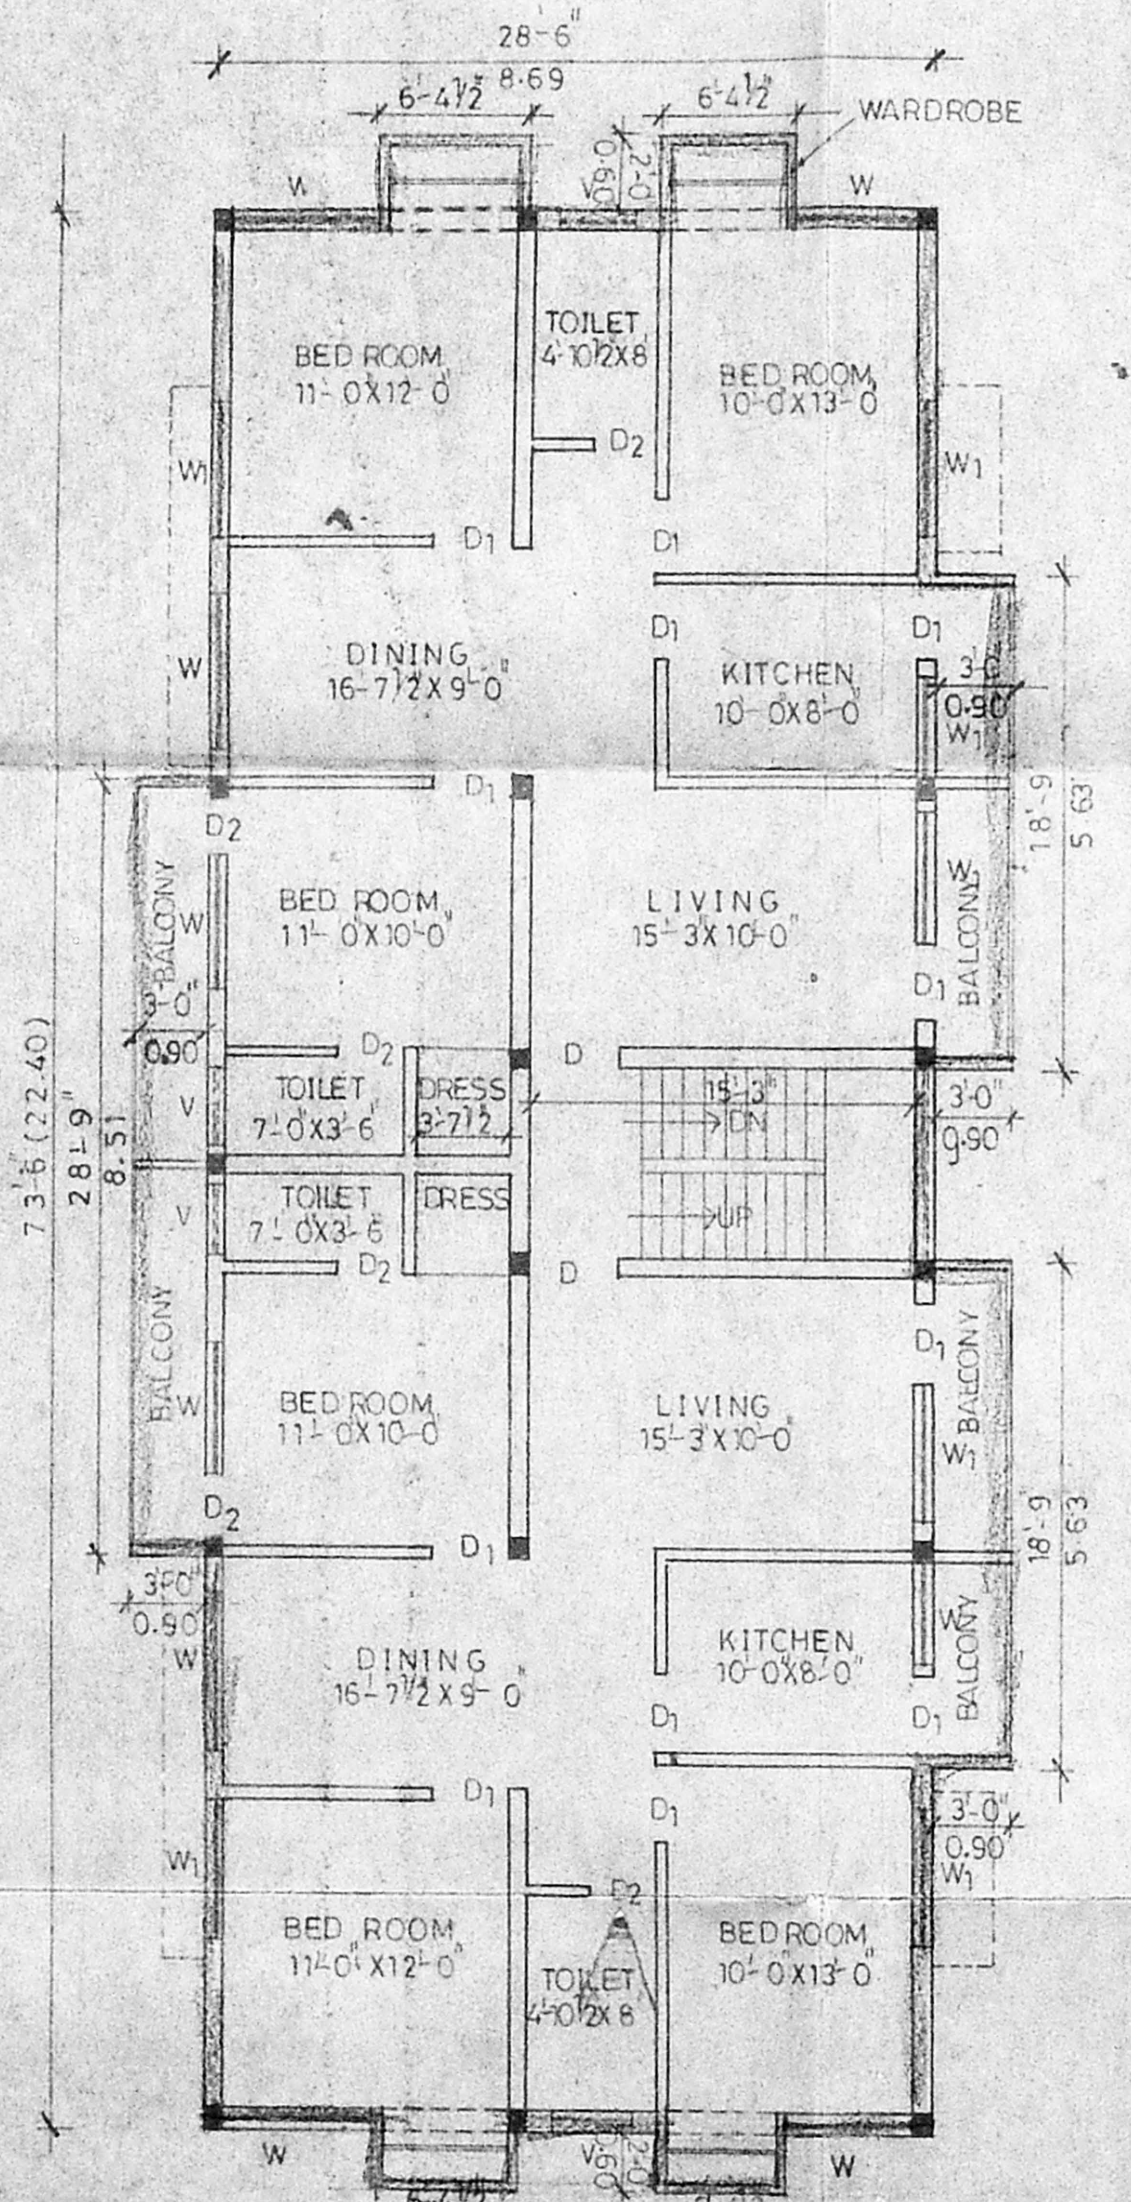

TYPICAL FLOOR PLAN
 (FIRST AND SECOND)

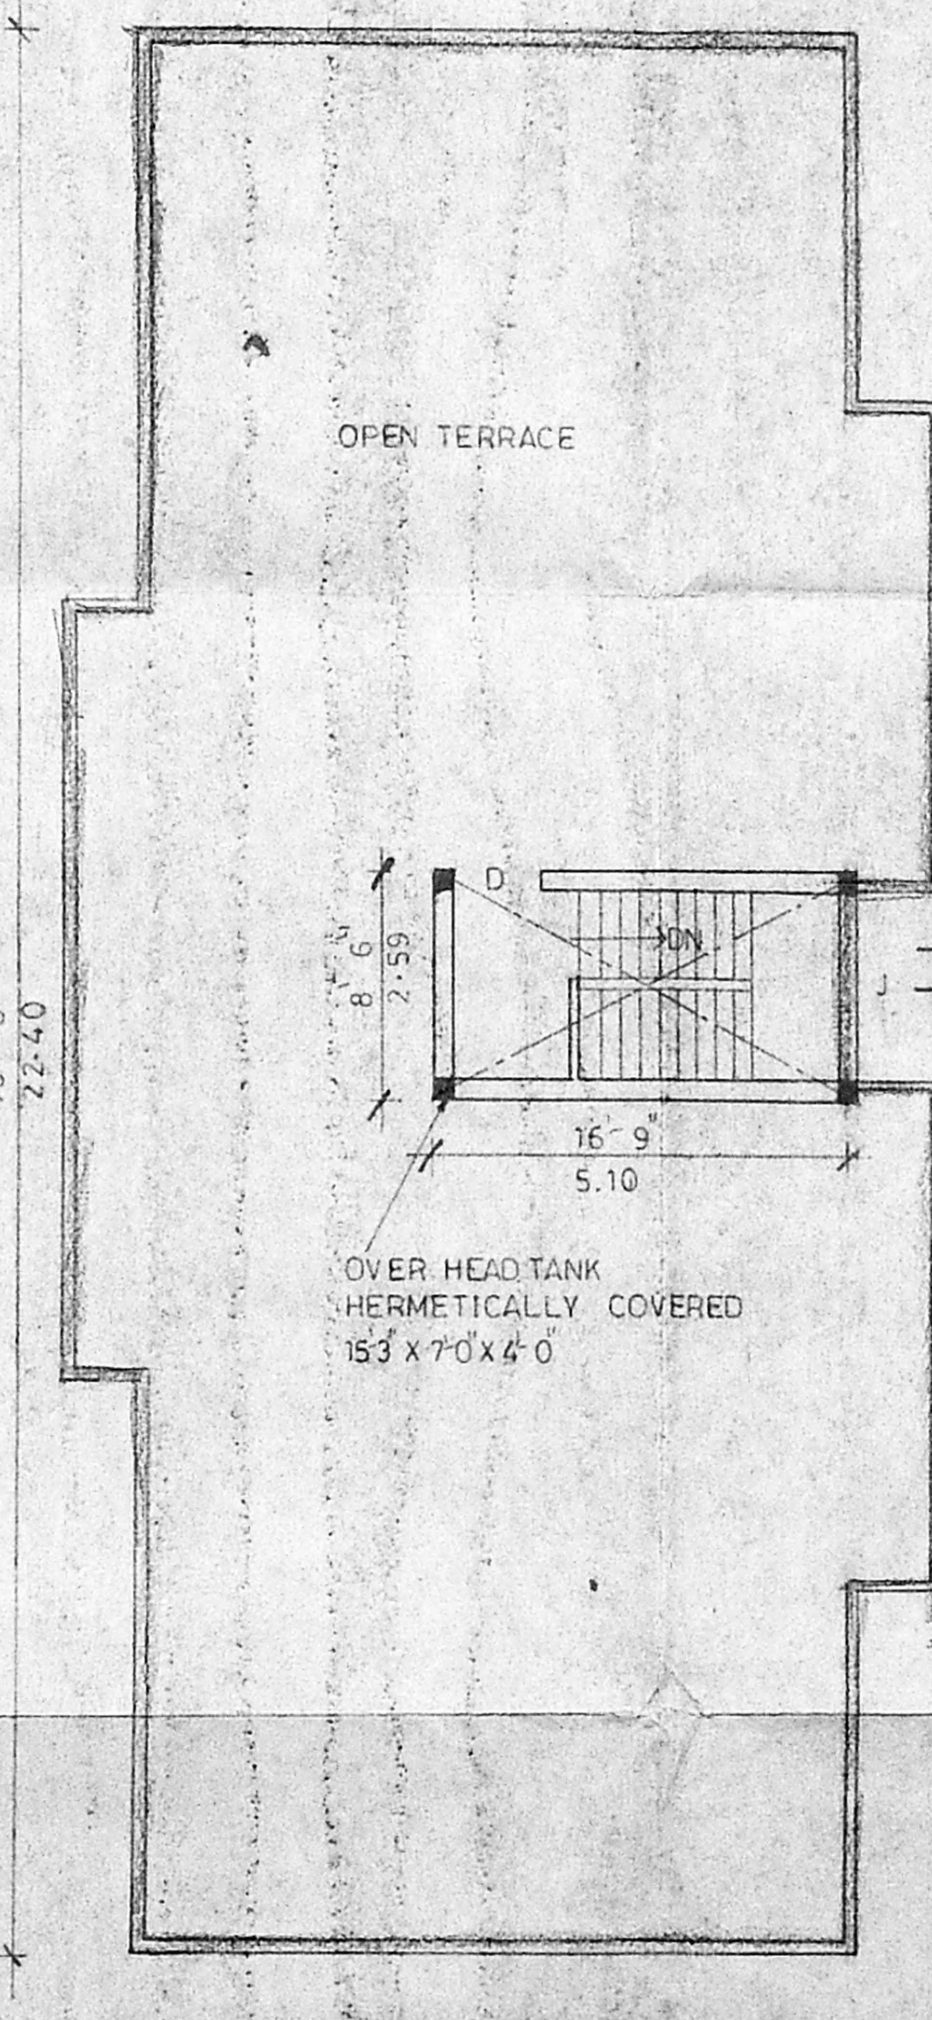


TERRACE FLOOR PLAN

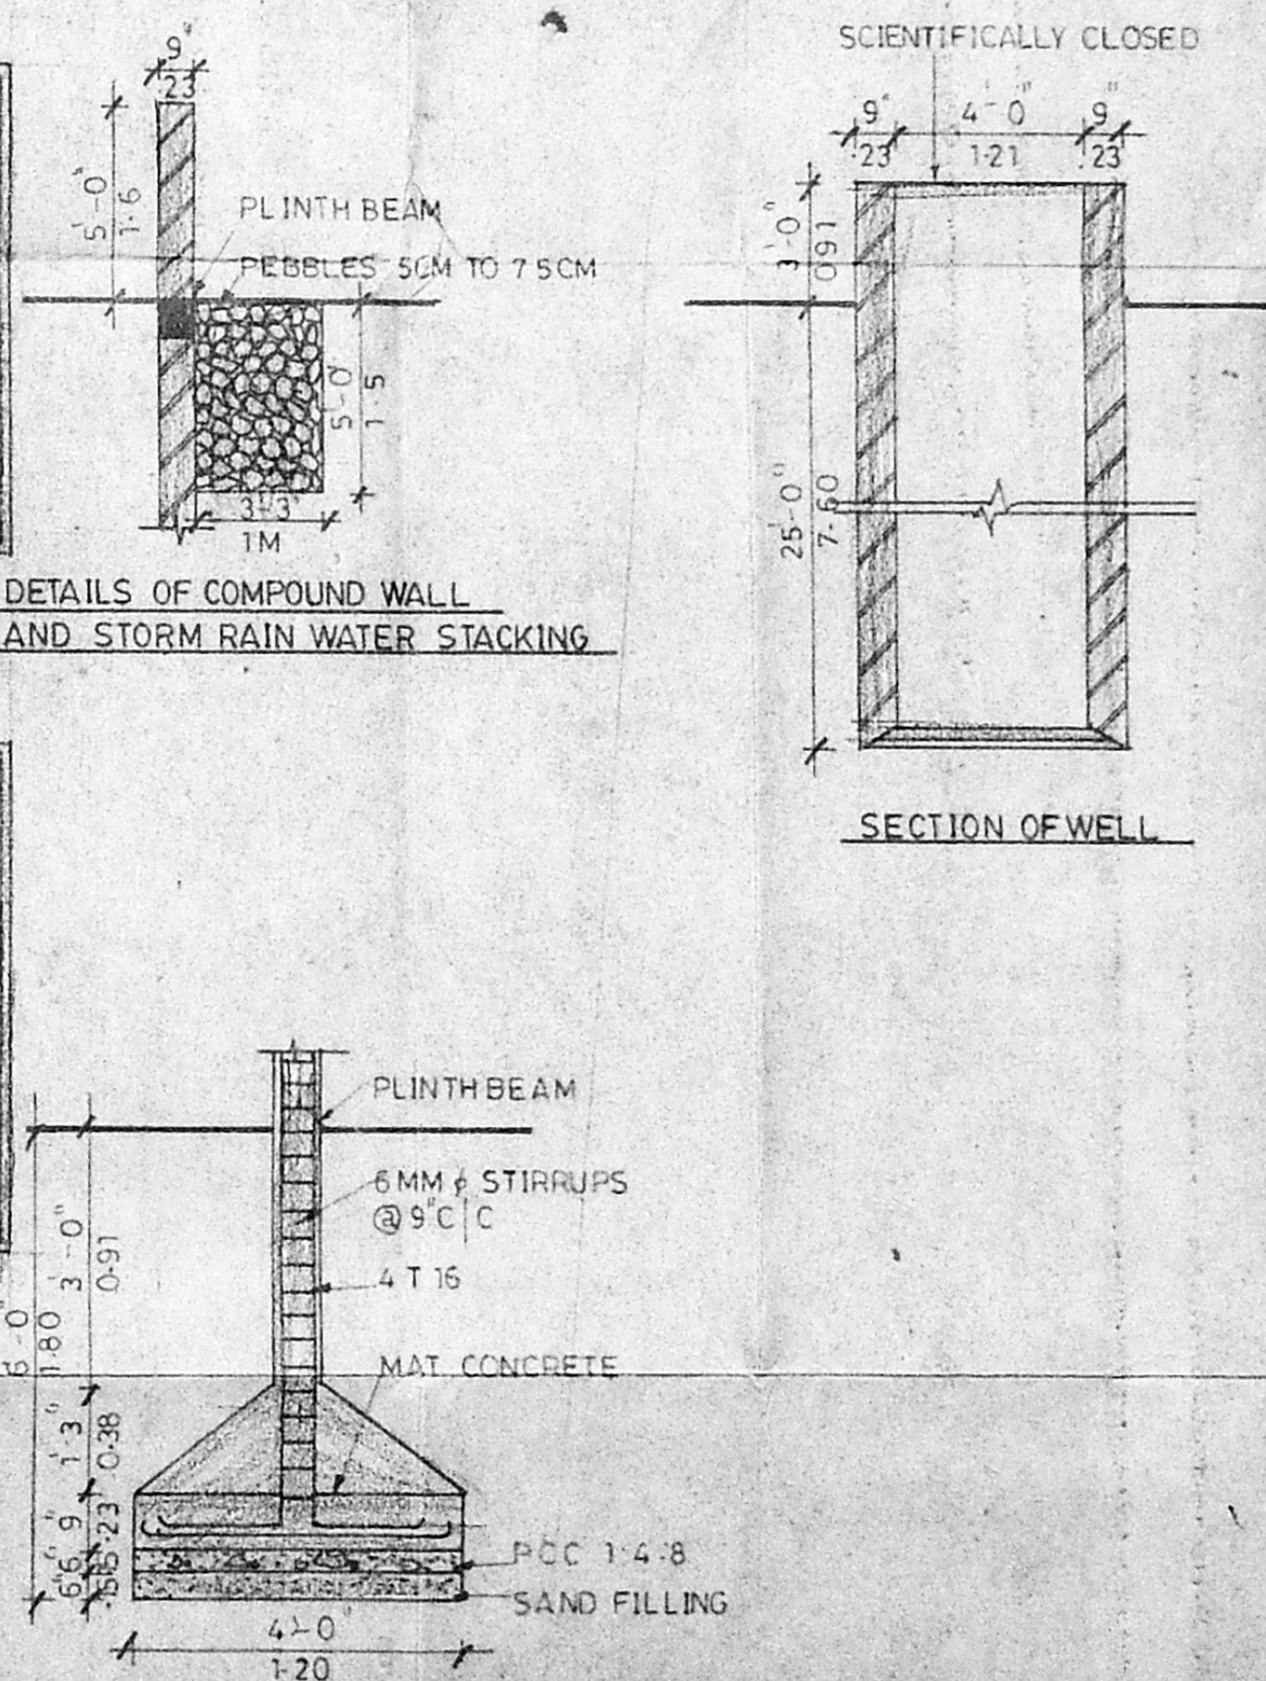

DETAILS OF COMPOUND WALL AND STORM RAIN WATER STACKING

SECTION OF WELL

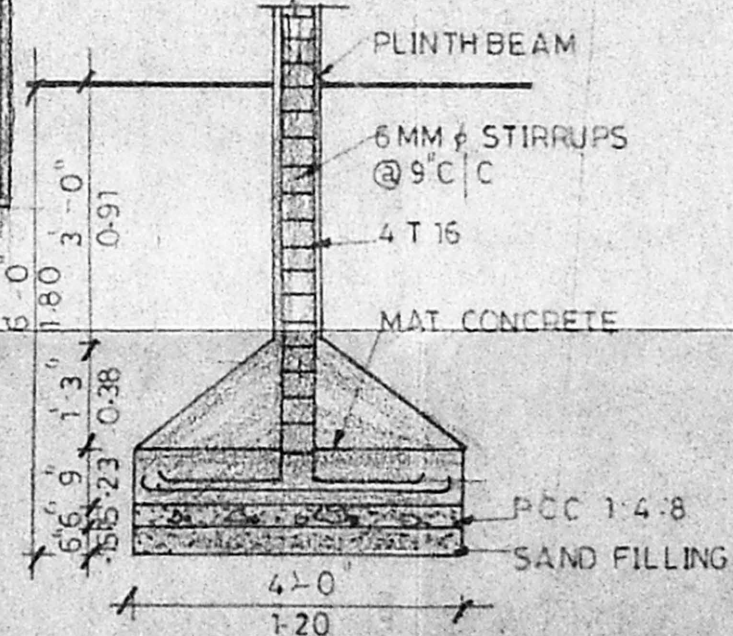

COLUMN DETAIL