




FRONT ELEVATION.

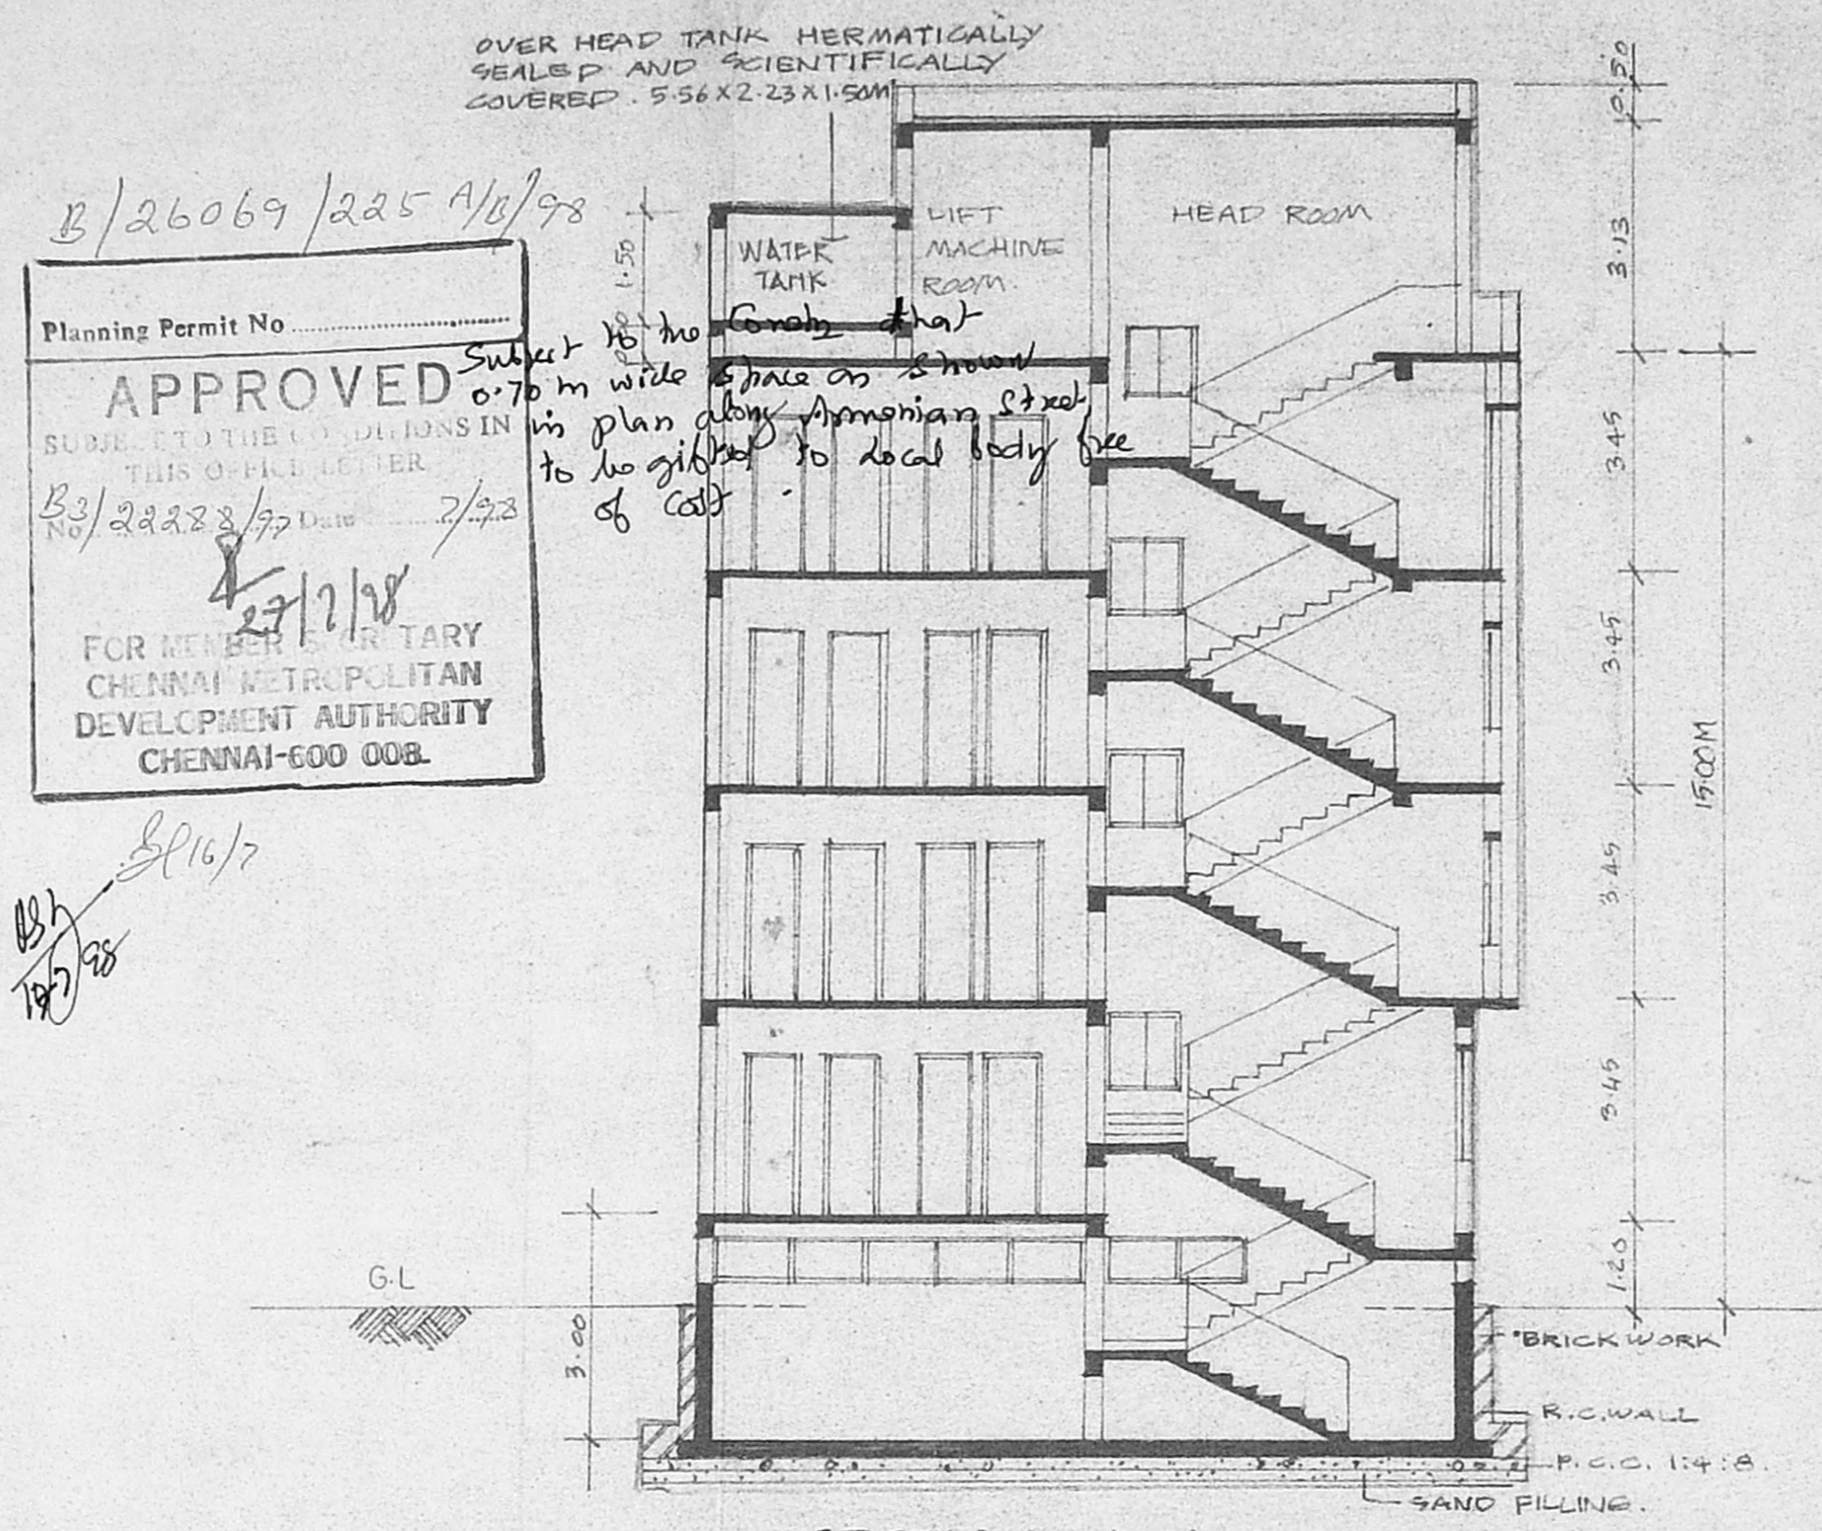


SECTION A-A.

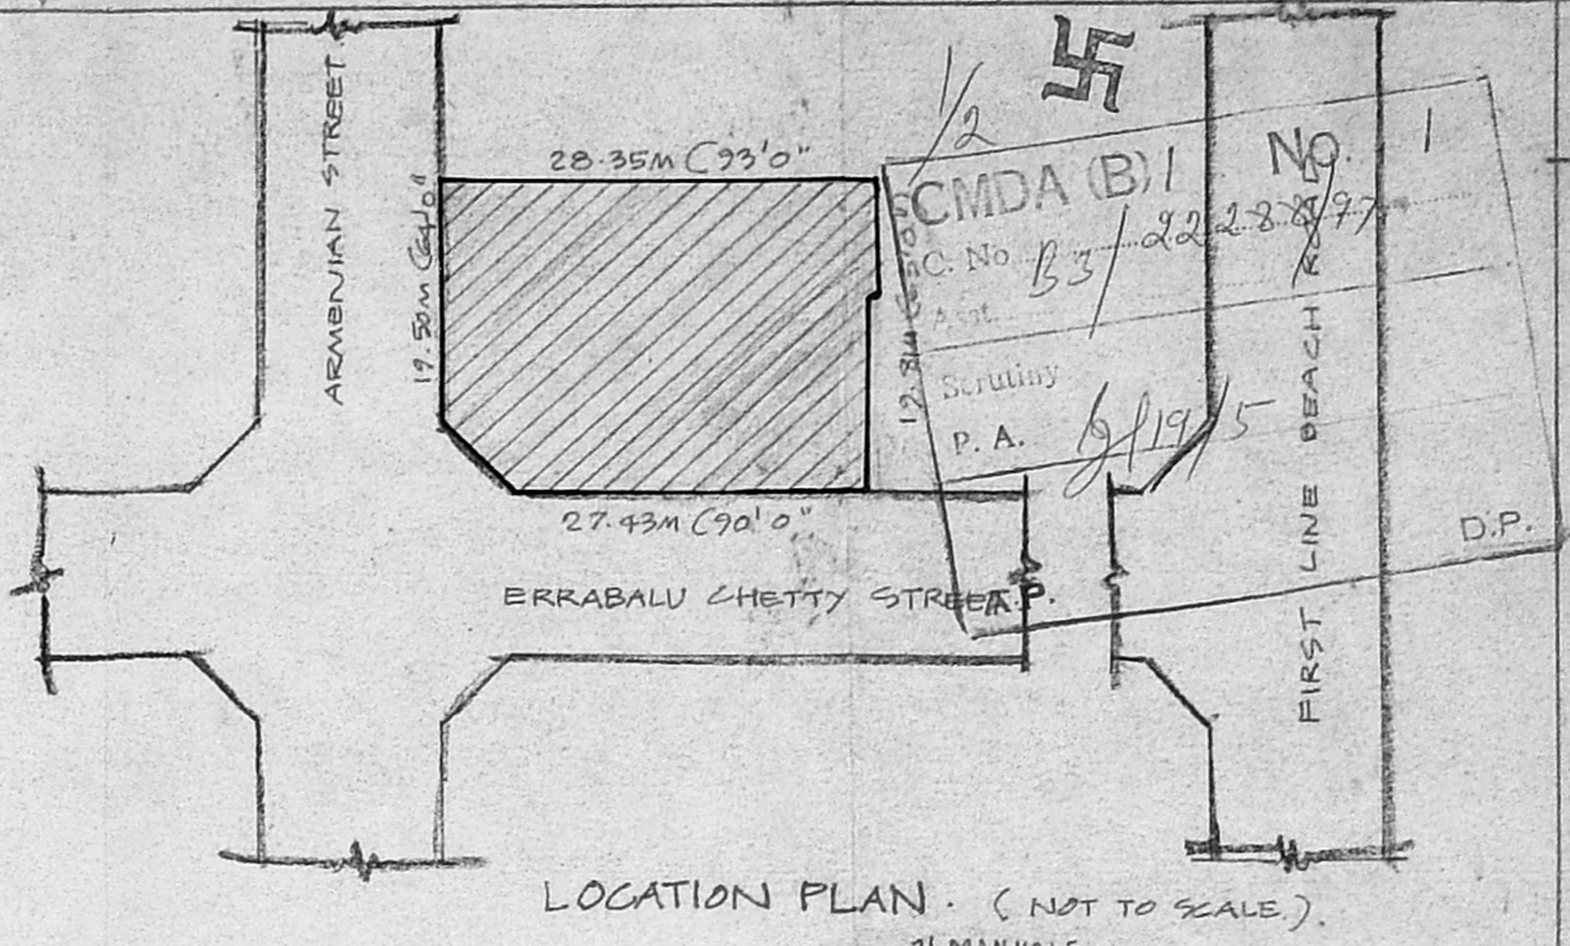


LOCATION PLAN (NOT TO SCALE).

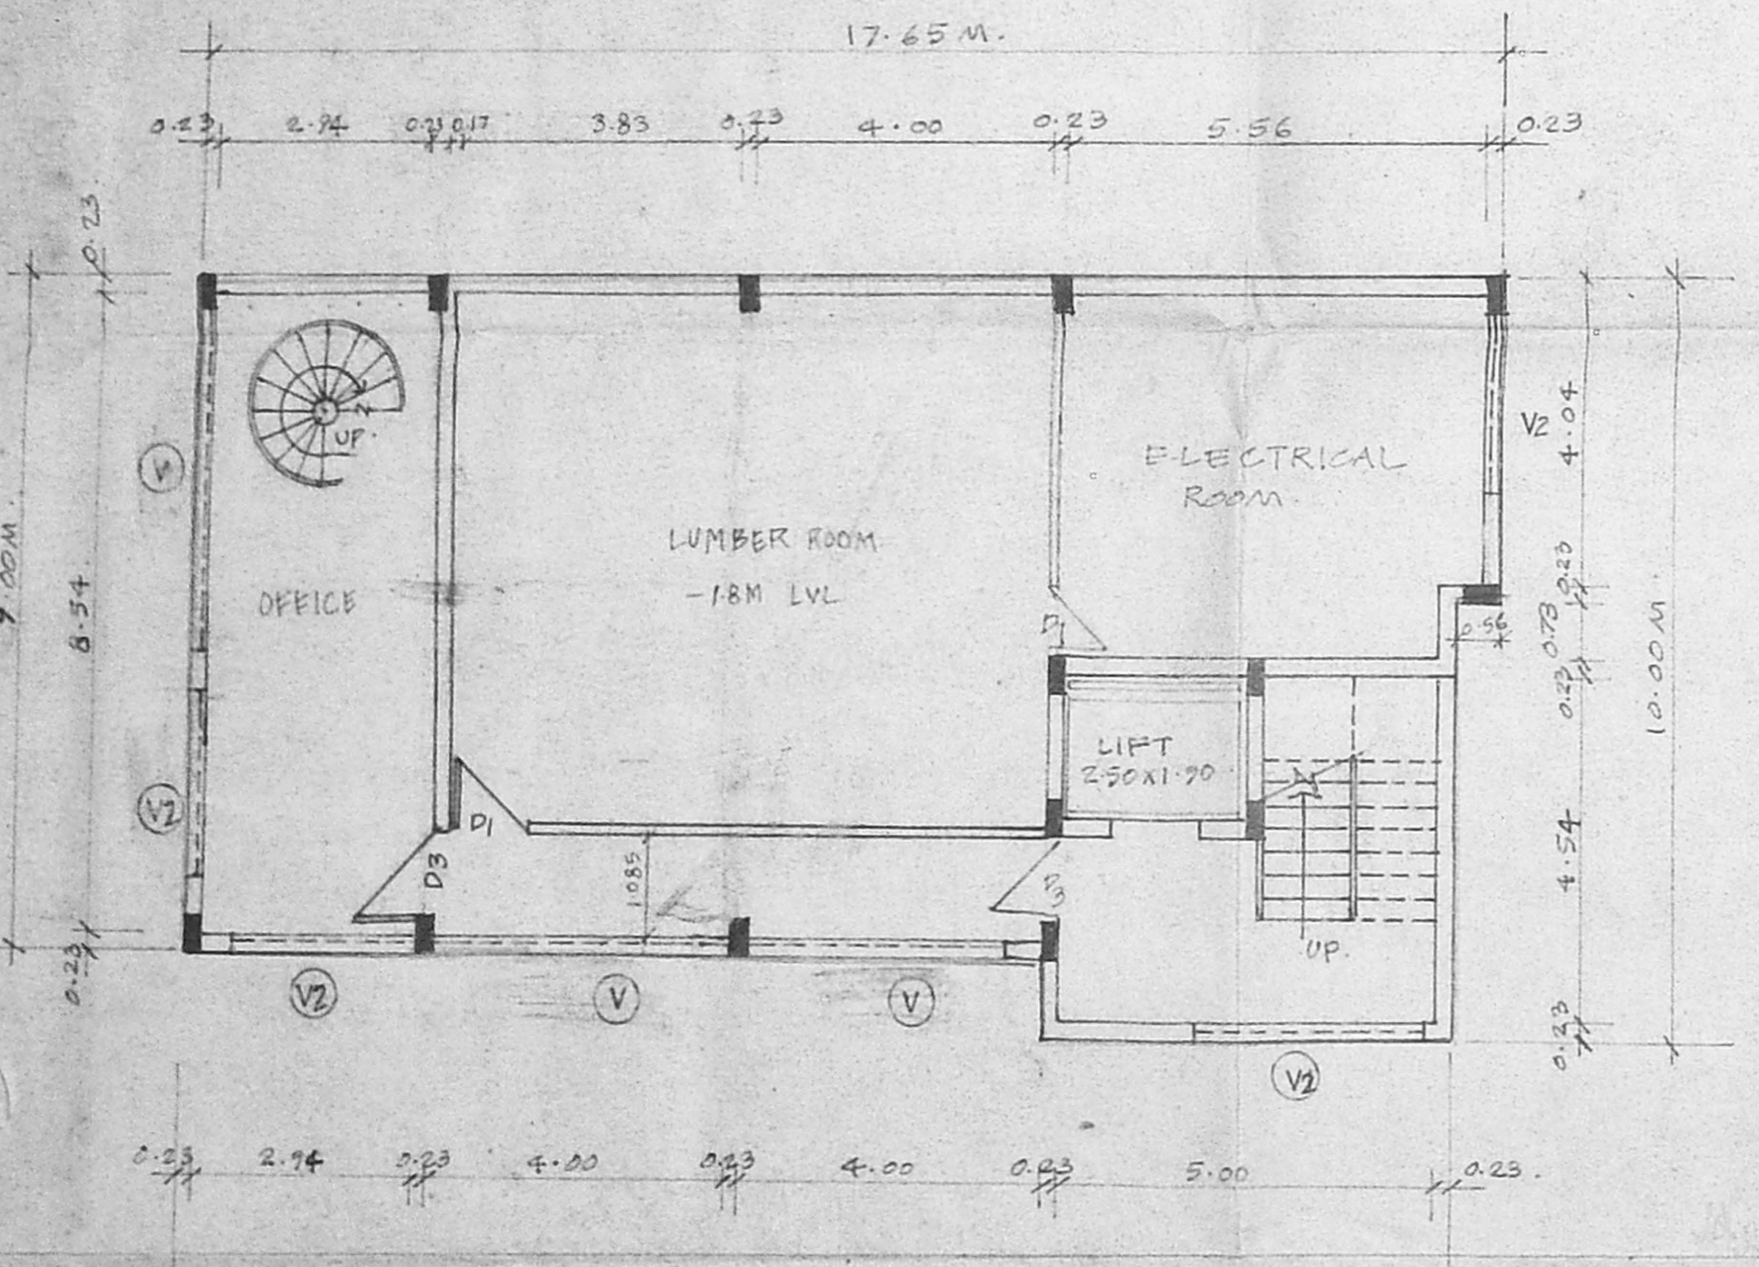

BASEMENT FLOOR PLAN.

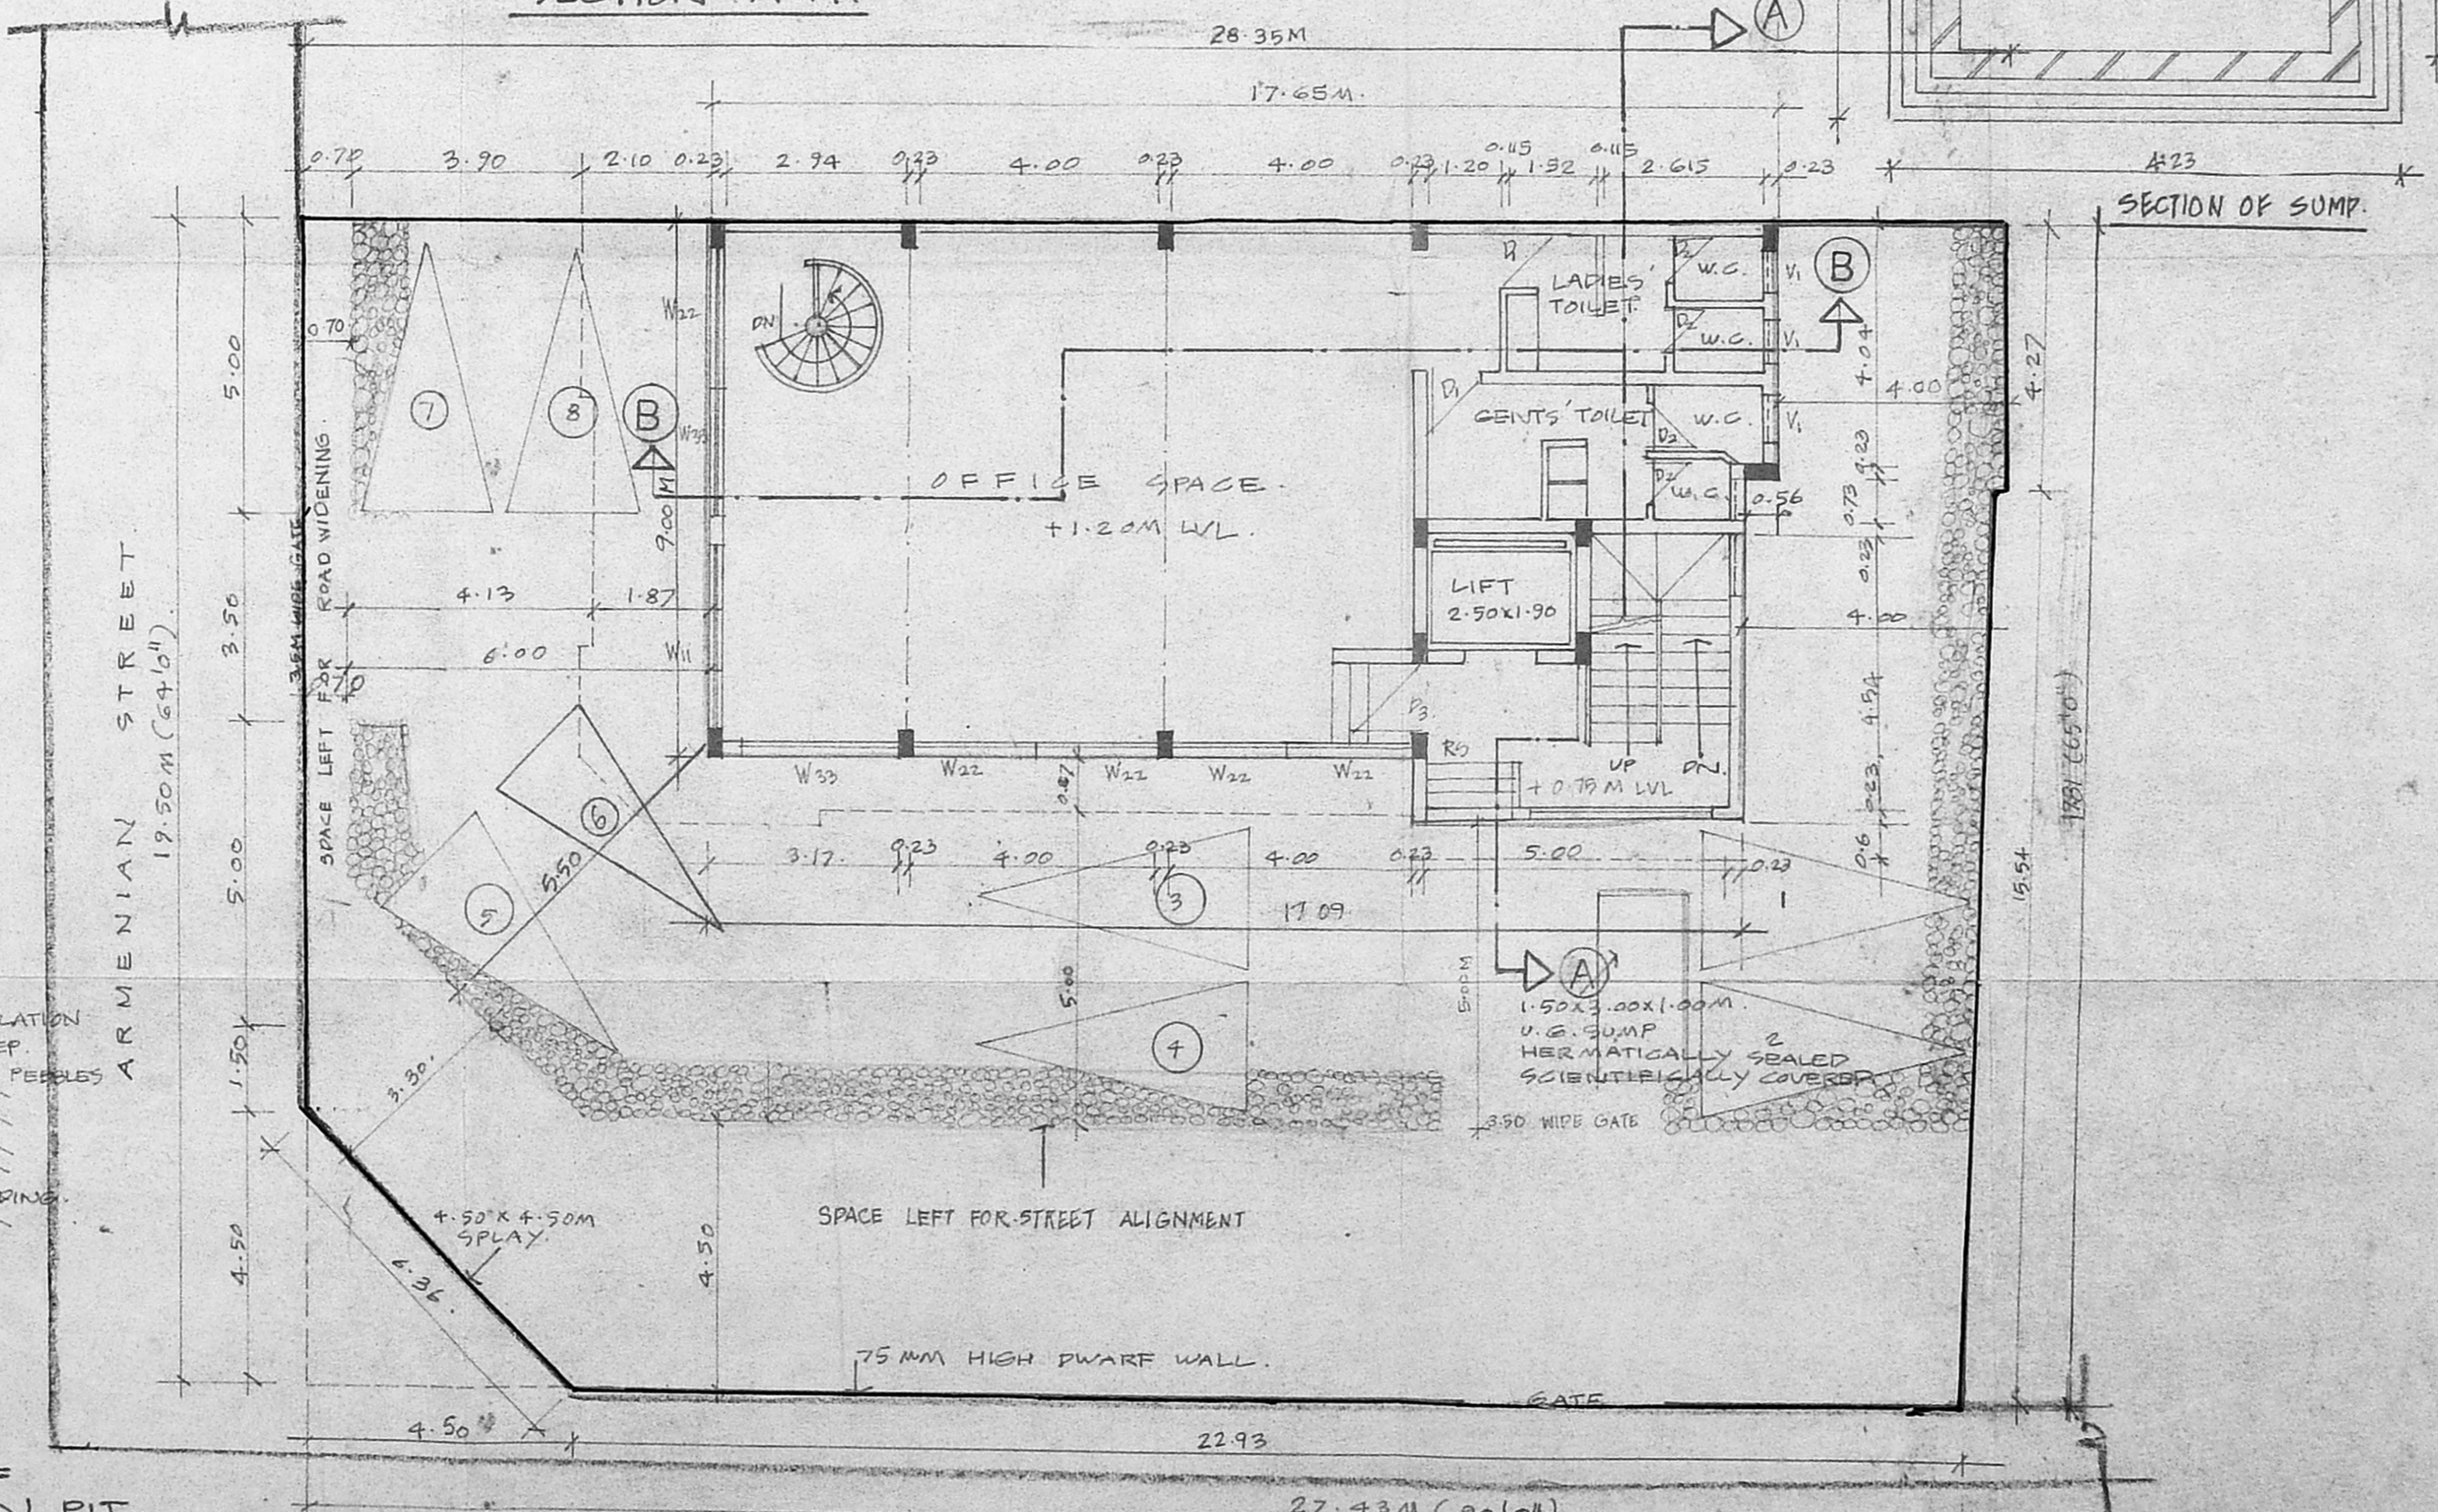

GROUND FLOOR PLAN CUM SITE PLAN.

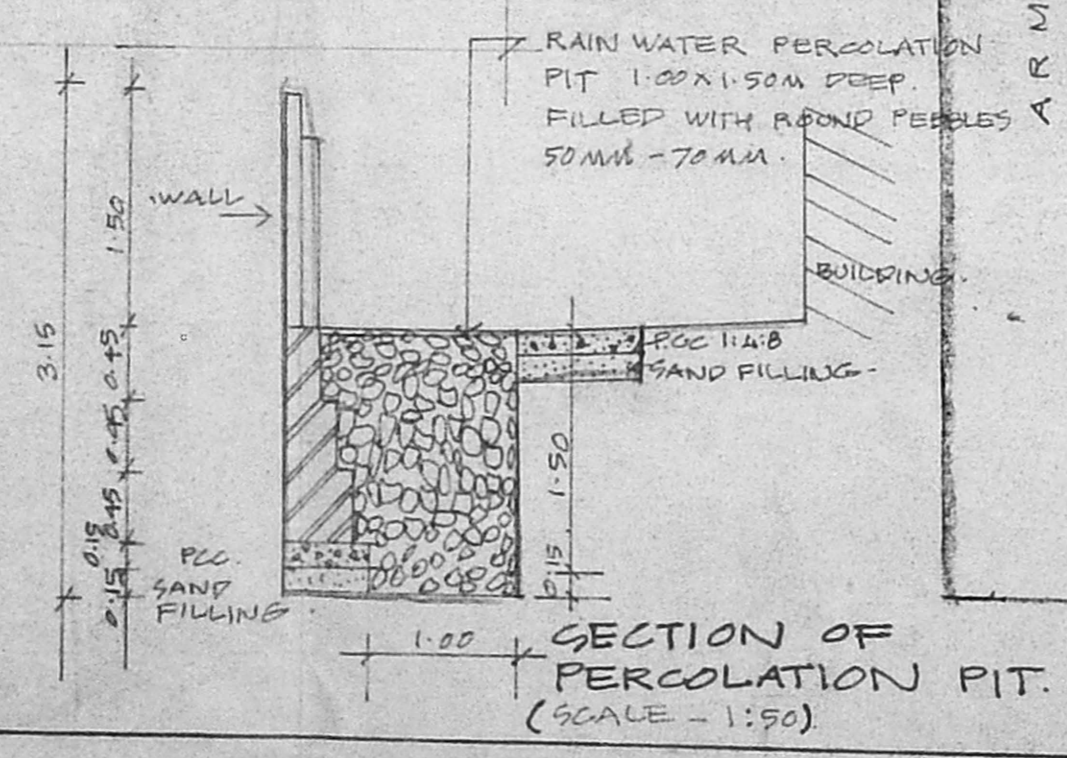

SECTION OF PERCOLATION PIT. (SCALE - 1:50)

AREA STATEMENT.

PLOT AREA	546.17 SQ.M.
BASEMENT FLOOR AREA	71.90 SQ.M.
GROUND FLOOR AREA	161.66 SQ.M.
FIRST FLOOR AREA	192.53 SQ.M.
SECOND FLOOR AREA	188.81 SQ.M.
THIRD FLOOR AREA	193.00 SQ.M.
TERRACE FLOOR AREA	28.64 SQ.M.
TOTAL BUILT UP AREA	807.90 SQ.M.
F.S.I. USED	1.48
PLOT COVERAGE	29.31

PROPOSED OFFICE BUILDING FOR LIFE INSURANCE CORPORATION OF INDIA, R.S.NO. 4888, OF GEORGE TOWN BLOCK NO. 43, ARMENIAN STREET, CHENNAI.

COLOUR CODE:

PROPOSED:	<input type="checkbox"/>
ROAD:	<input type="checkbox"/>
BOUNDARY:	<input type="checkbox"/>


FILE NAME: C:\SANT\LIC\LIC.DWG.
SCALE - 1:100
DATE: 7-1-78. REVISED: 18/3/78.

OWNER


DEPUTY CHIEF ENGINEER, L.I.C. OF INDIA.

ARCHITECT.


PRASAD.N.YADAV, M.ARCH, A.I.I.T.A.,
10, ASHOK ROAD, ALWARPET, CHENNAI-600018.
C.I.A. NO. 92/15484.

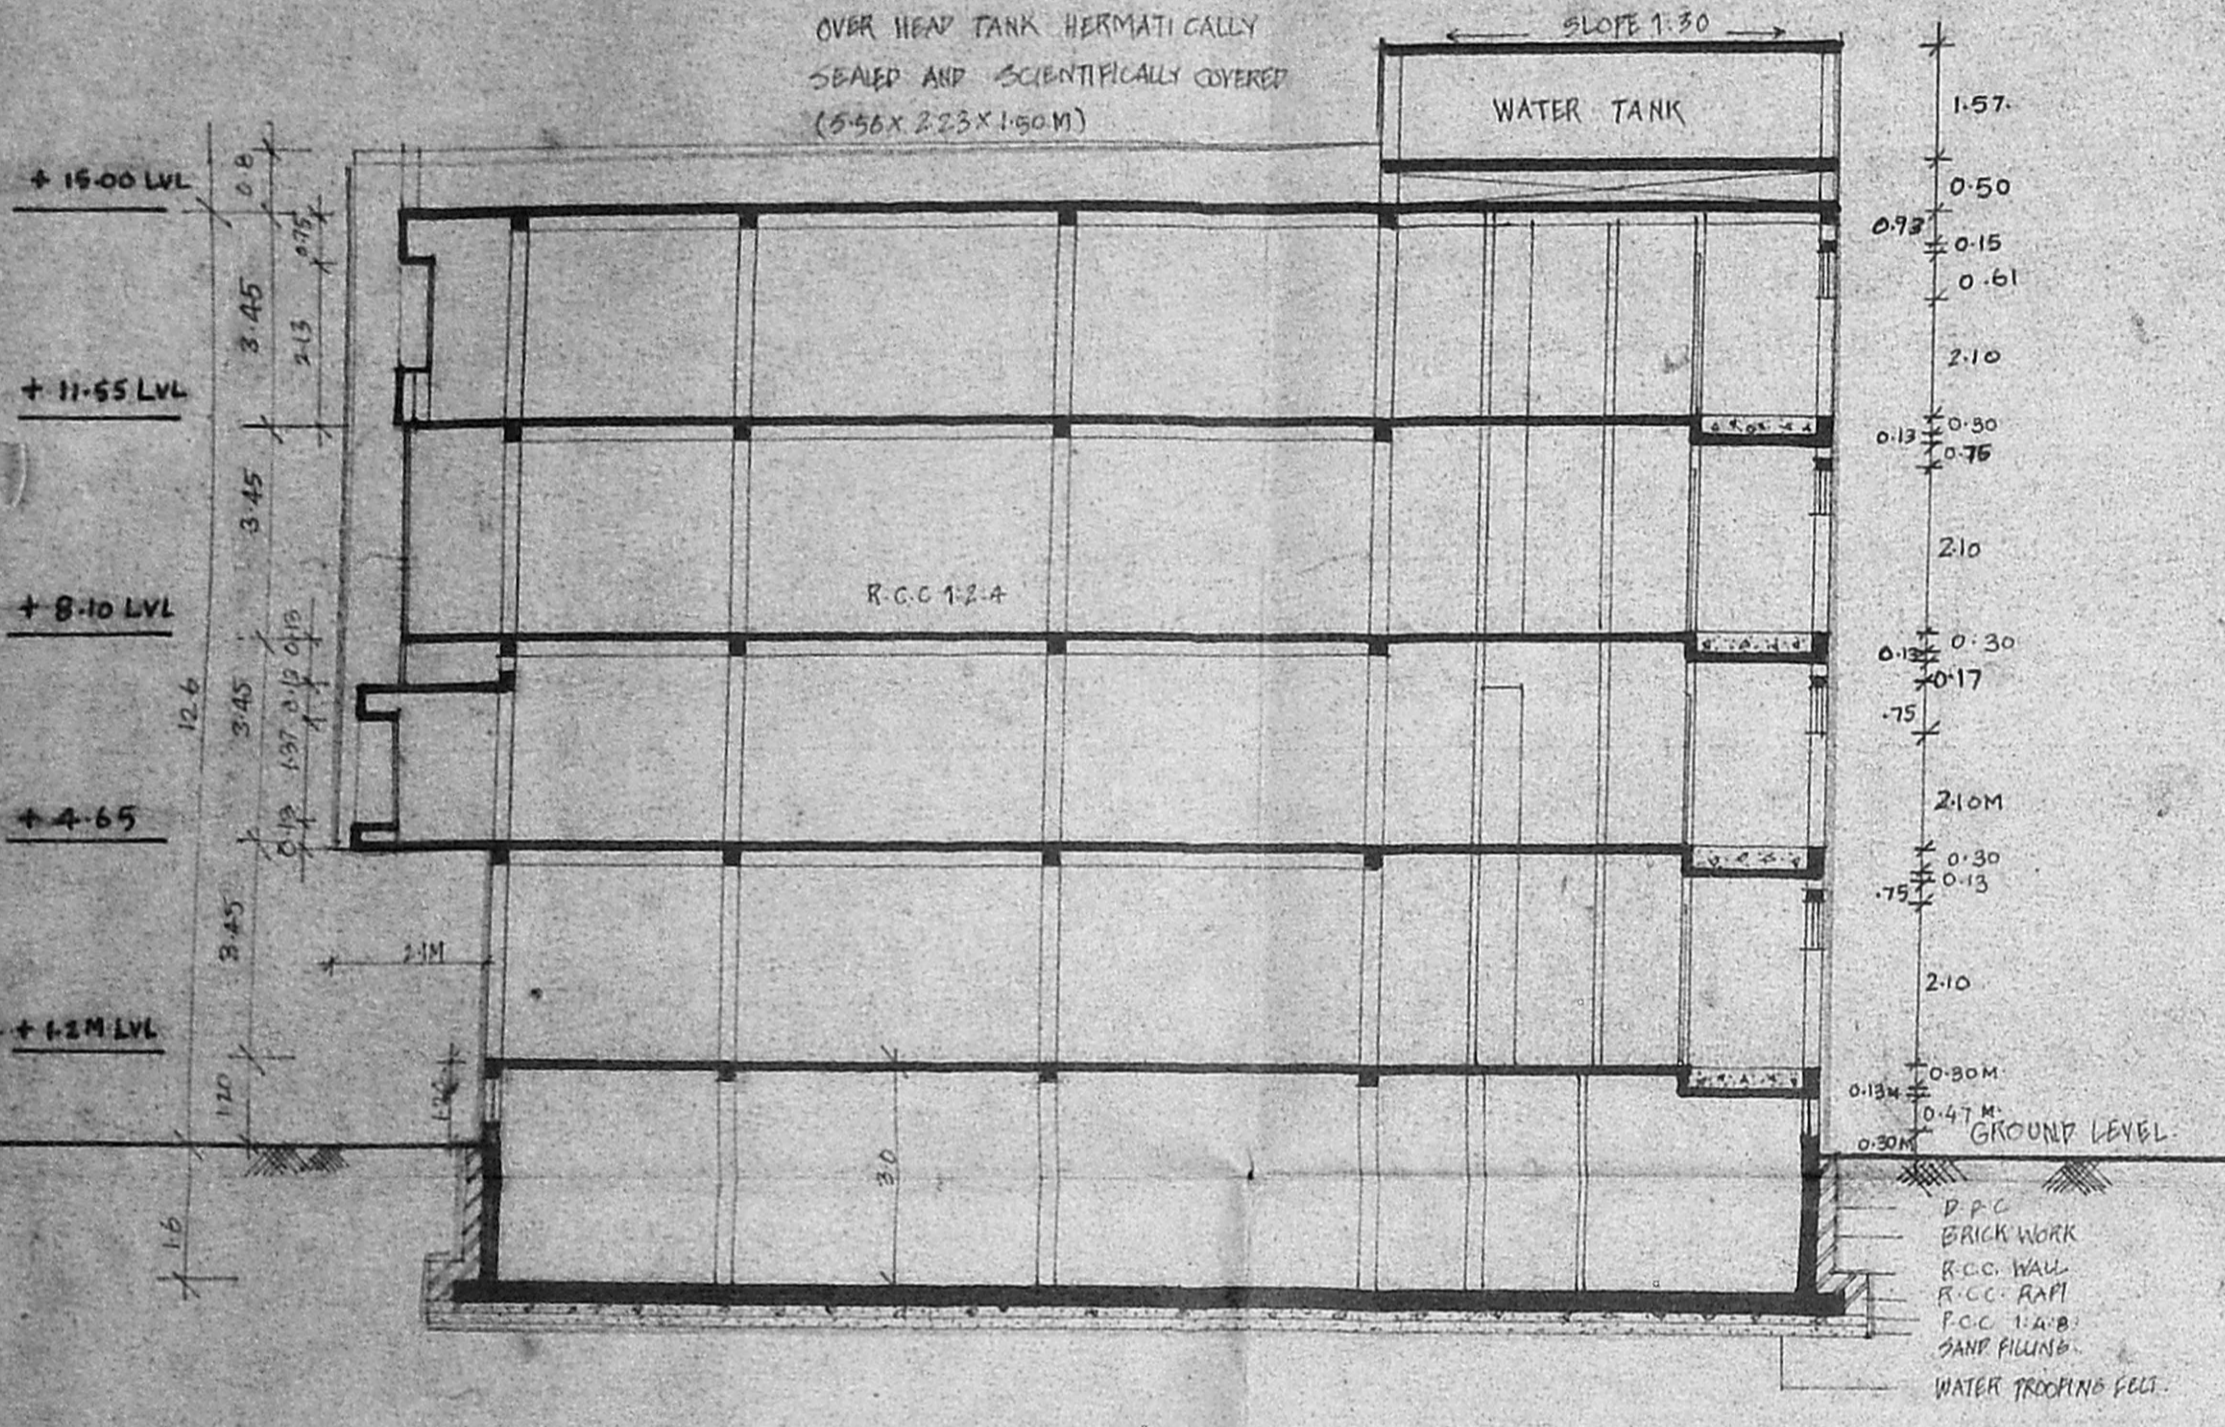


SECTION AT B-B'

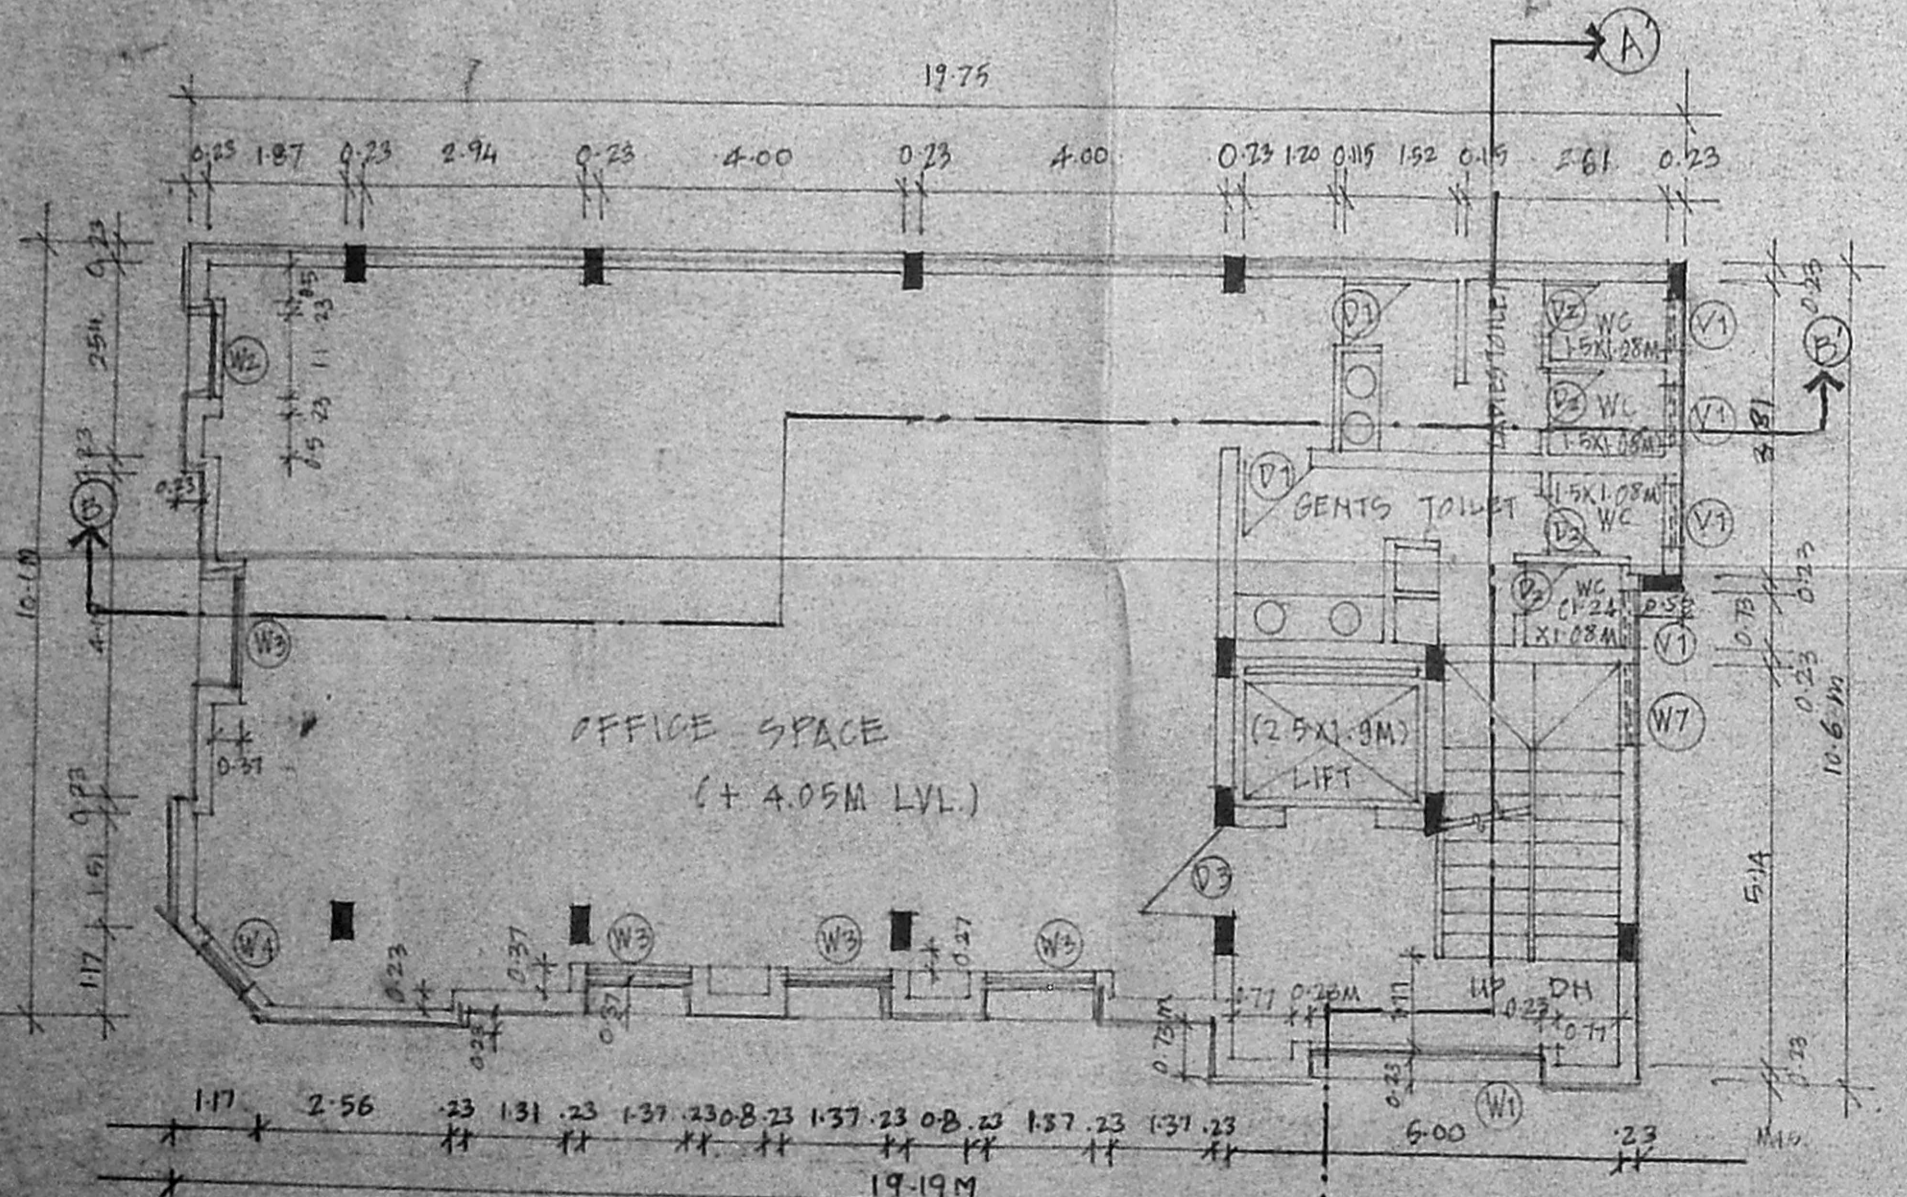


FIRST FLOOR PLAN.

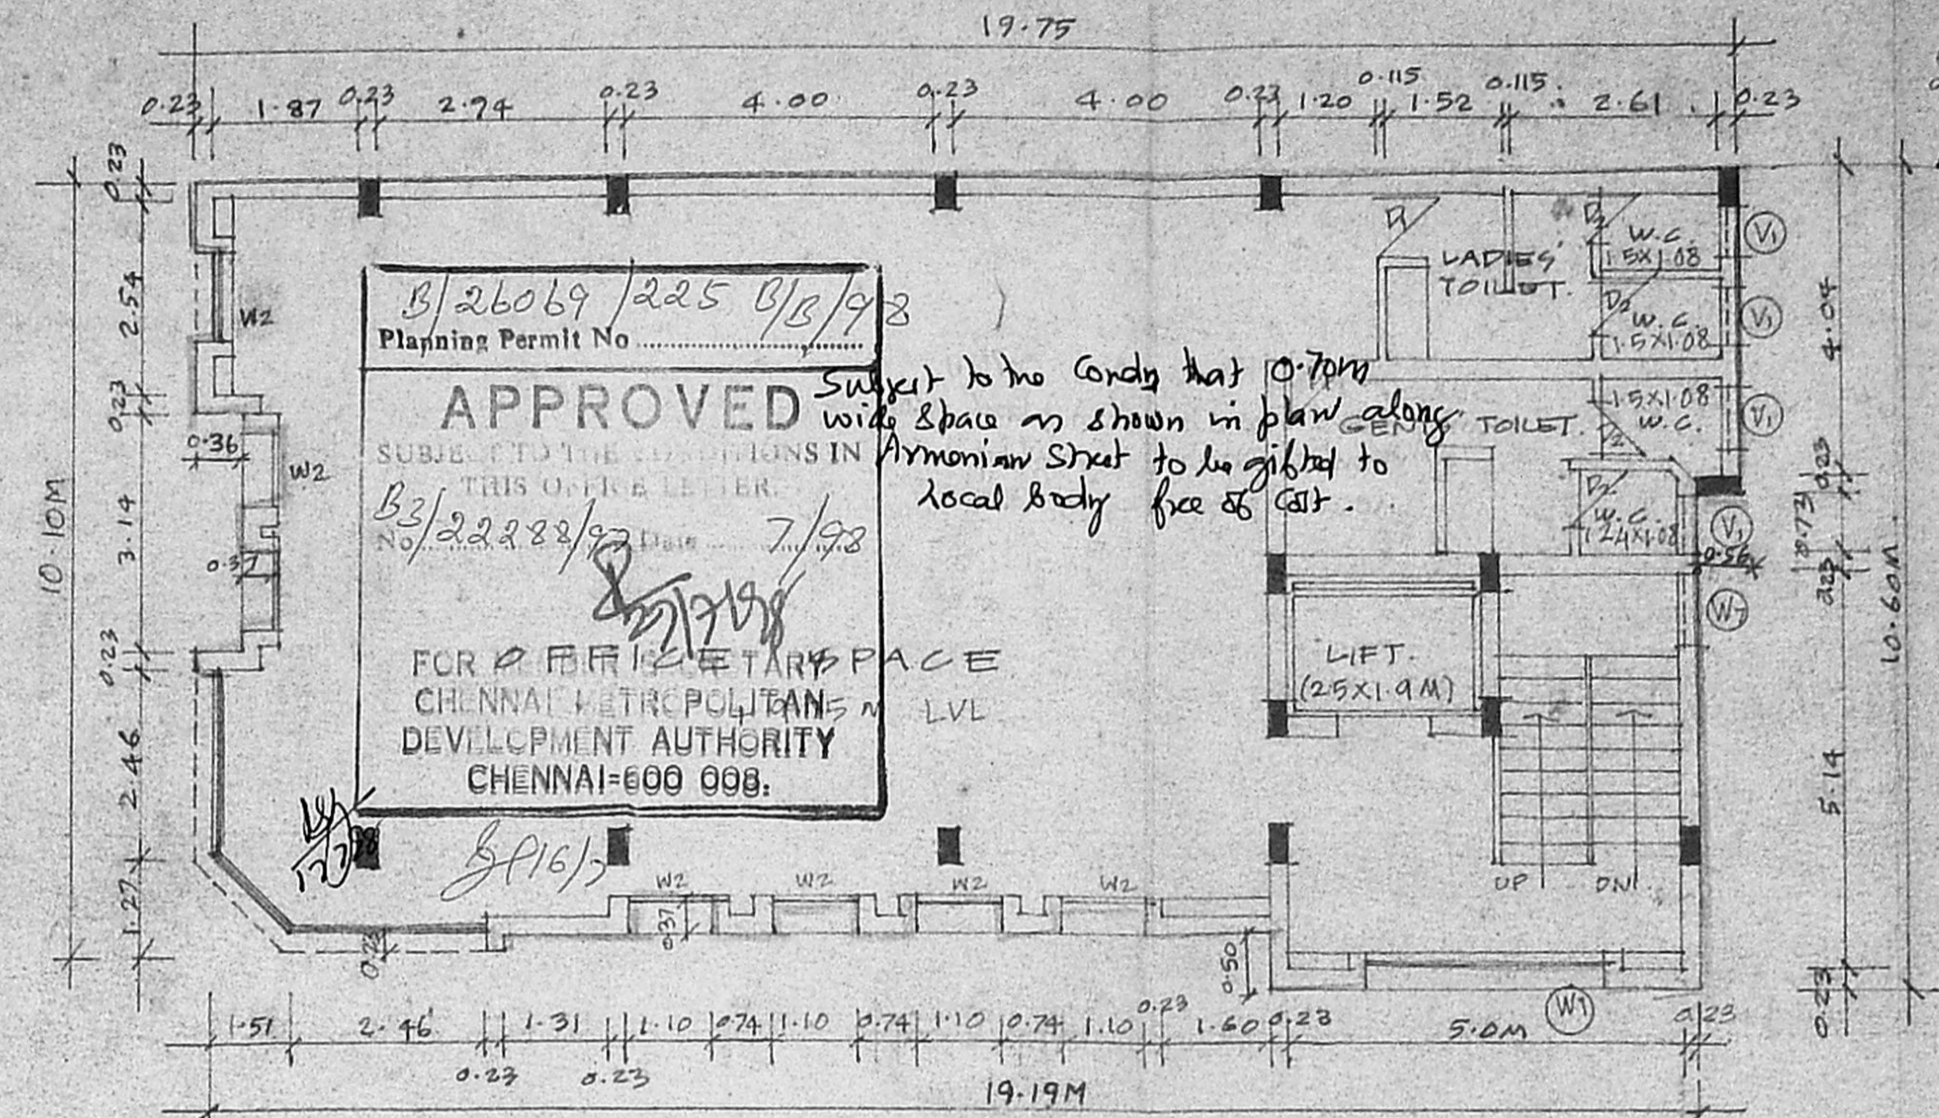

THIRD FLOOR PLAN.

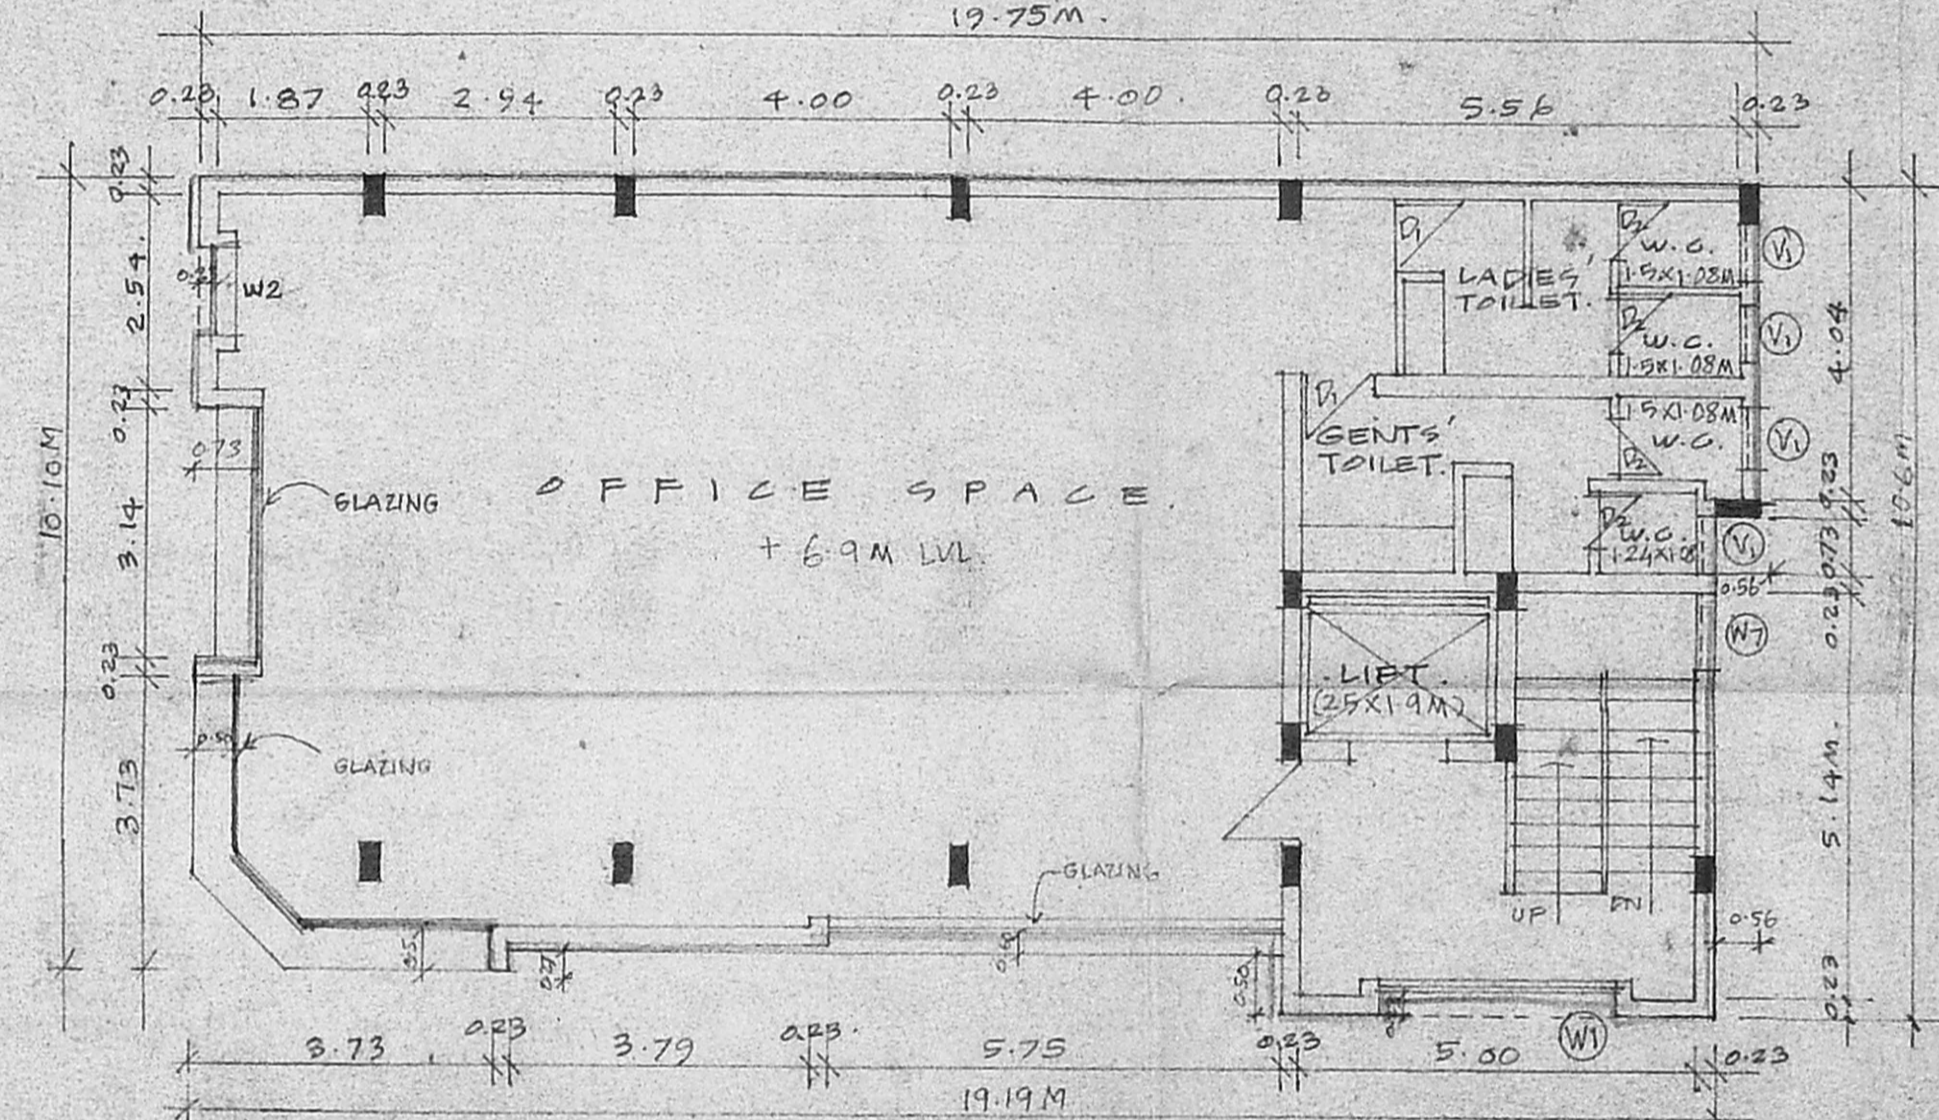

SECOND FLOOR PLAN.

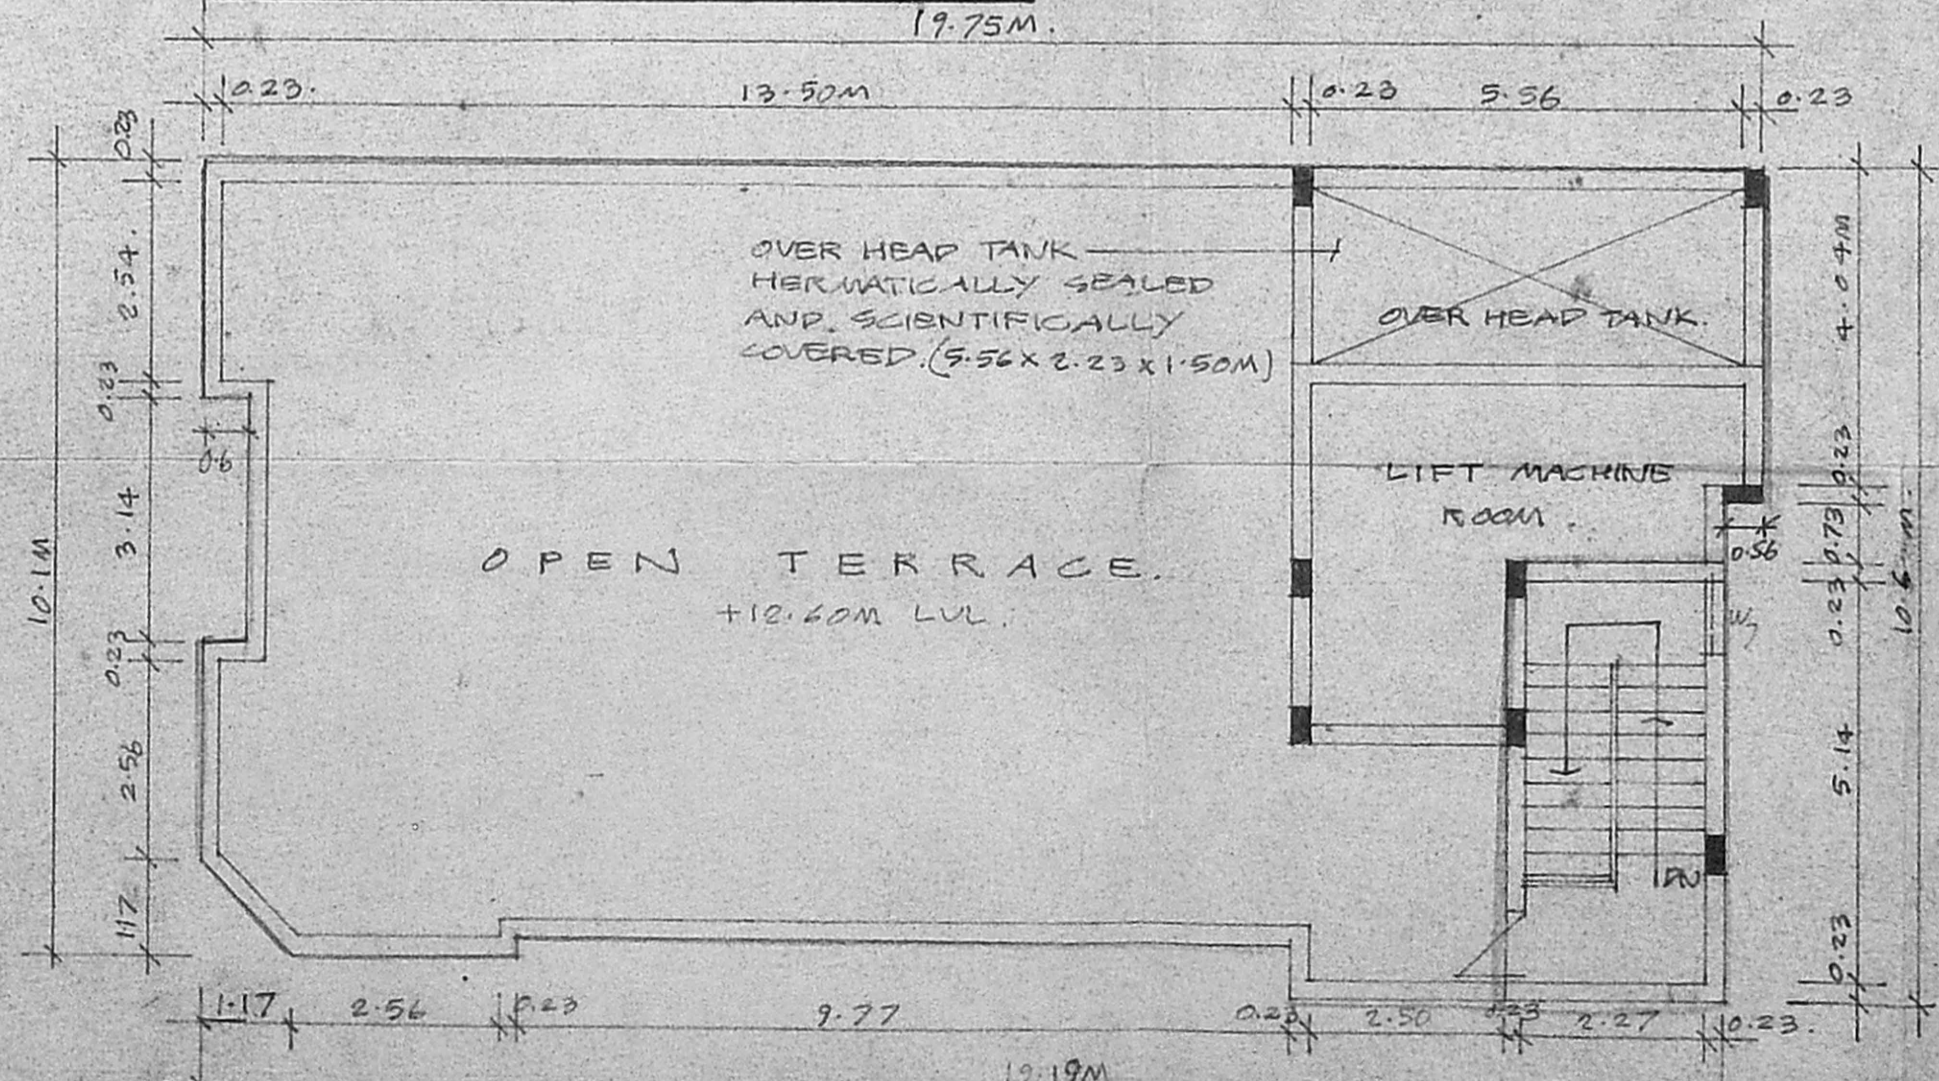

TERRACE FLOOR PLAN.

B/26069/225 0/15/98
 Planning Permit No.
APPROVED Subject to the conditions that 10.70m wide space is shown in plan along Armenian Street to be gifted to local body free of cost.
 SUBJ. TO THE CONDITIONS IN THIS OFFICE LETTER.
 B/22222/97 Date 7/78
 FOR OFFICE USE ONLY
 CHENNAI METROPOLITAN DEVELOPMENT AUTHORITY
 CHENNAI-600 099.

CMDA (B)/1 No. 1
 C.No. B3/22222/97
 S. No. 19/5
 P.A.
 AP. D.P.

SCHEDULE OF JOINERY

D1	TW DOOR	1.0 X 2.1
D2	TW DOOR	0.75 X 2.1
D3	TW DOOR	1.20 X 2.10
W1	AL. GLAZED WINDOW	3.0 X 1.35
W2	AL. GLAZED WINDOW	1.1 X 1.35
W3	AL. GLAZED WINDOW	1.37 X 1.37
W4	AL. GLAZED WINDOW	0.8 X 1.35
W5	AL. GLAZED WINDOW	1.0 X 1.35
W7	AL. GLAZED WINDOW	1.0 X 1.0
W11	AL. GLAZED WINDOW	3.0 X 2.1
W22	AL. GLAZED WINDOW	2.0 X 2.1
W23	AL. GLAZED WINDOW	1.1 X 2.1
W33	AL. GLAZED WINDOW	2.5 X 2.1
V	AL. GLAZED VENTILATOR	3.65 X 0.60
V1	AL. GLAZED VENTILATOR	0.75 X 0.60
V2	AL. GLAZED VENTILATOR	2.43 X 0.60

PROPOSED OFFICE BUILDING FOR LIFE INSURANCE CORPORATION OF INDIA. R.S.NO 4888 OF GEORGE TOWN BLOCK NO 43. ARMENIAN STREET, CHENNAI.

COLOUR CODE:

- PROPOSED
- ROAD
- BOUNDARY

SCALE : 1"=8'0"

DATE : 8-1-98

OWNER:

DEPUTY CHIEF ENGINEER
 L.I.C OF INDIA.

ARCHITECT

PRASAD. N. YADAV, M. ARCH, A.I.A.
 10, ASHOK ROAD,
 ALWARPET, CHENNAI-600 018.