




FRONT ELEVATION.

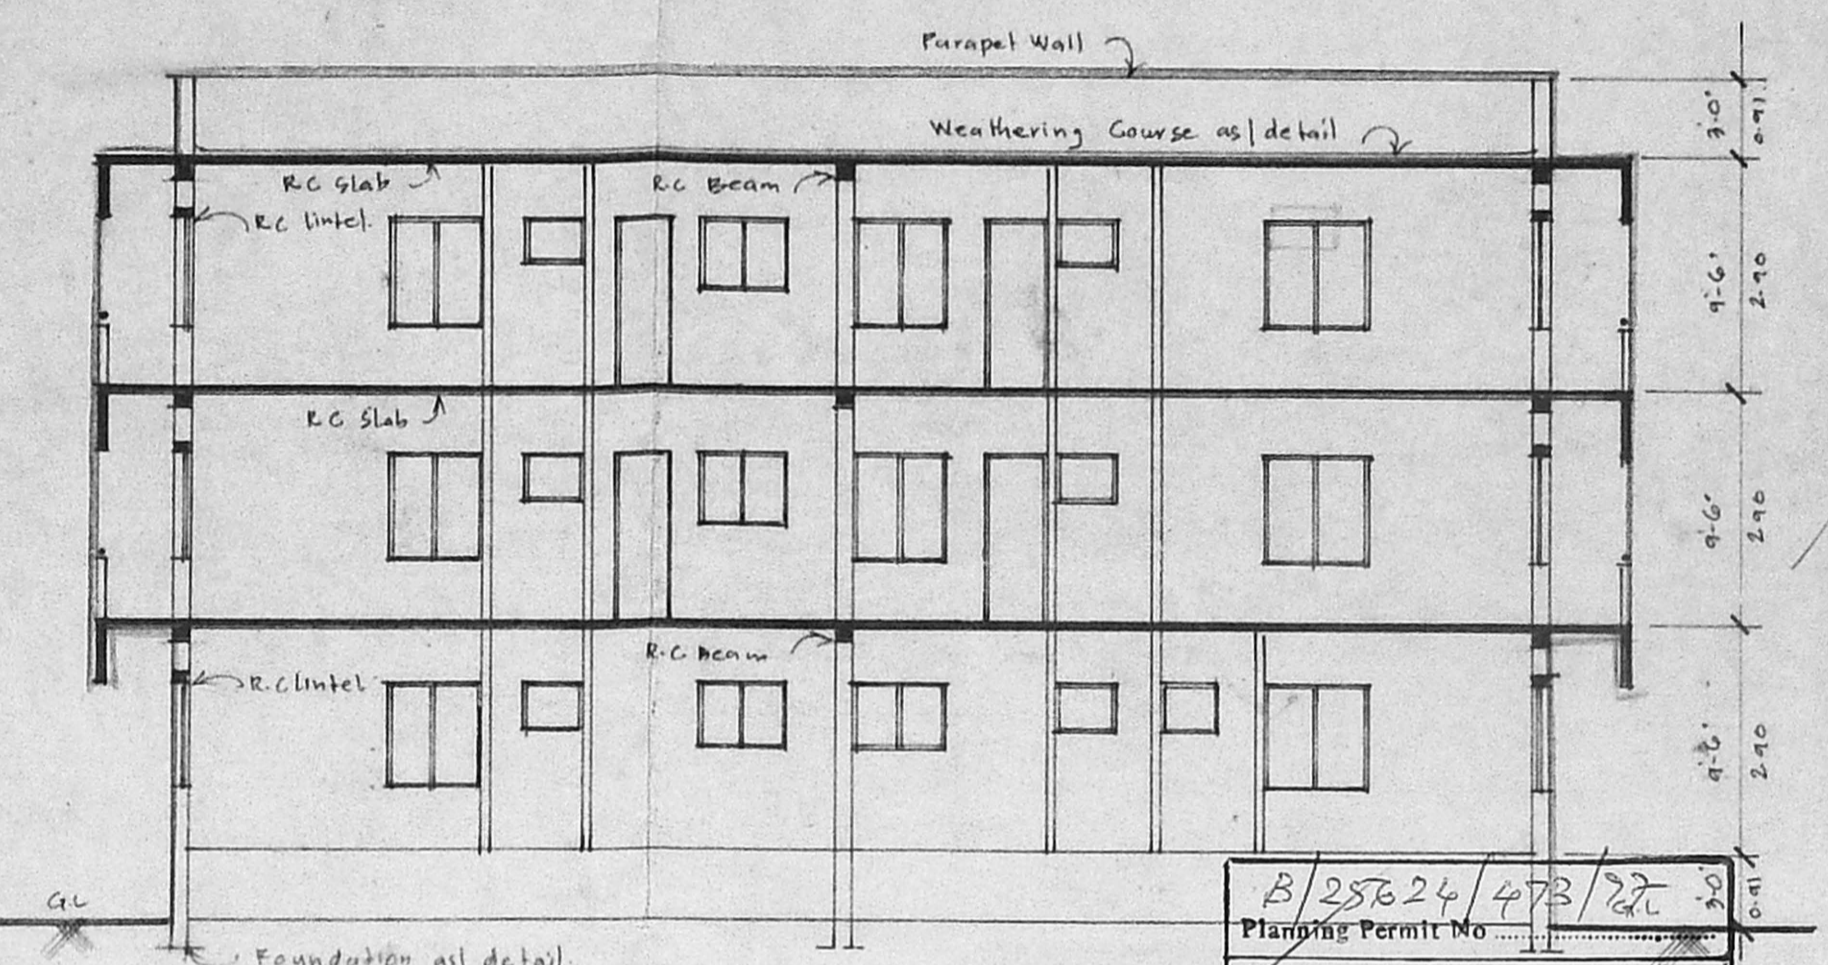


SECTION ON A-A

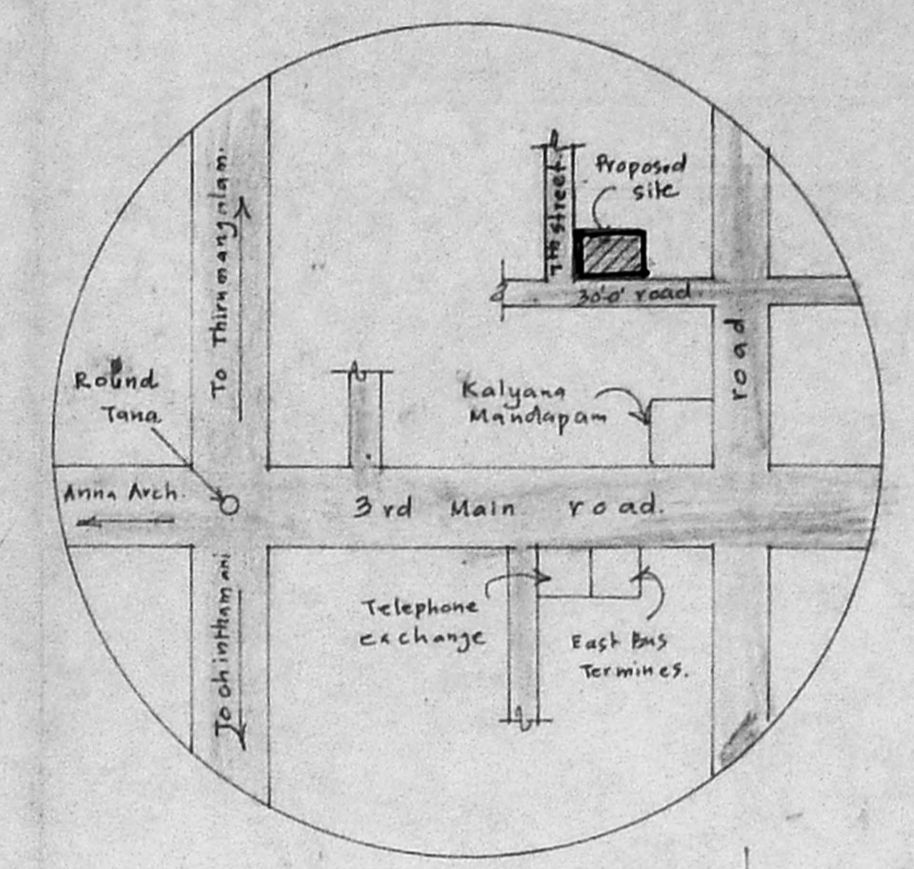

KEY PLAN. (NOT TO SCALE)

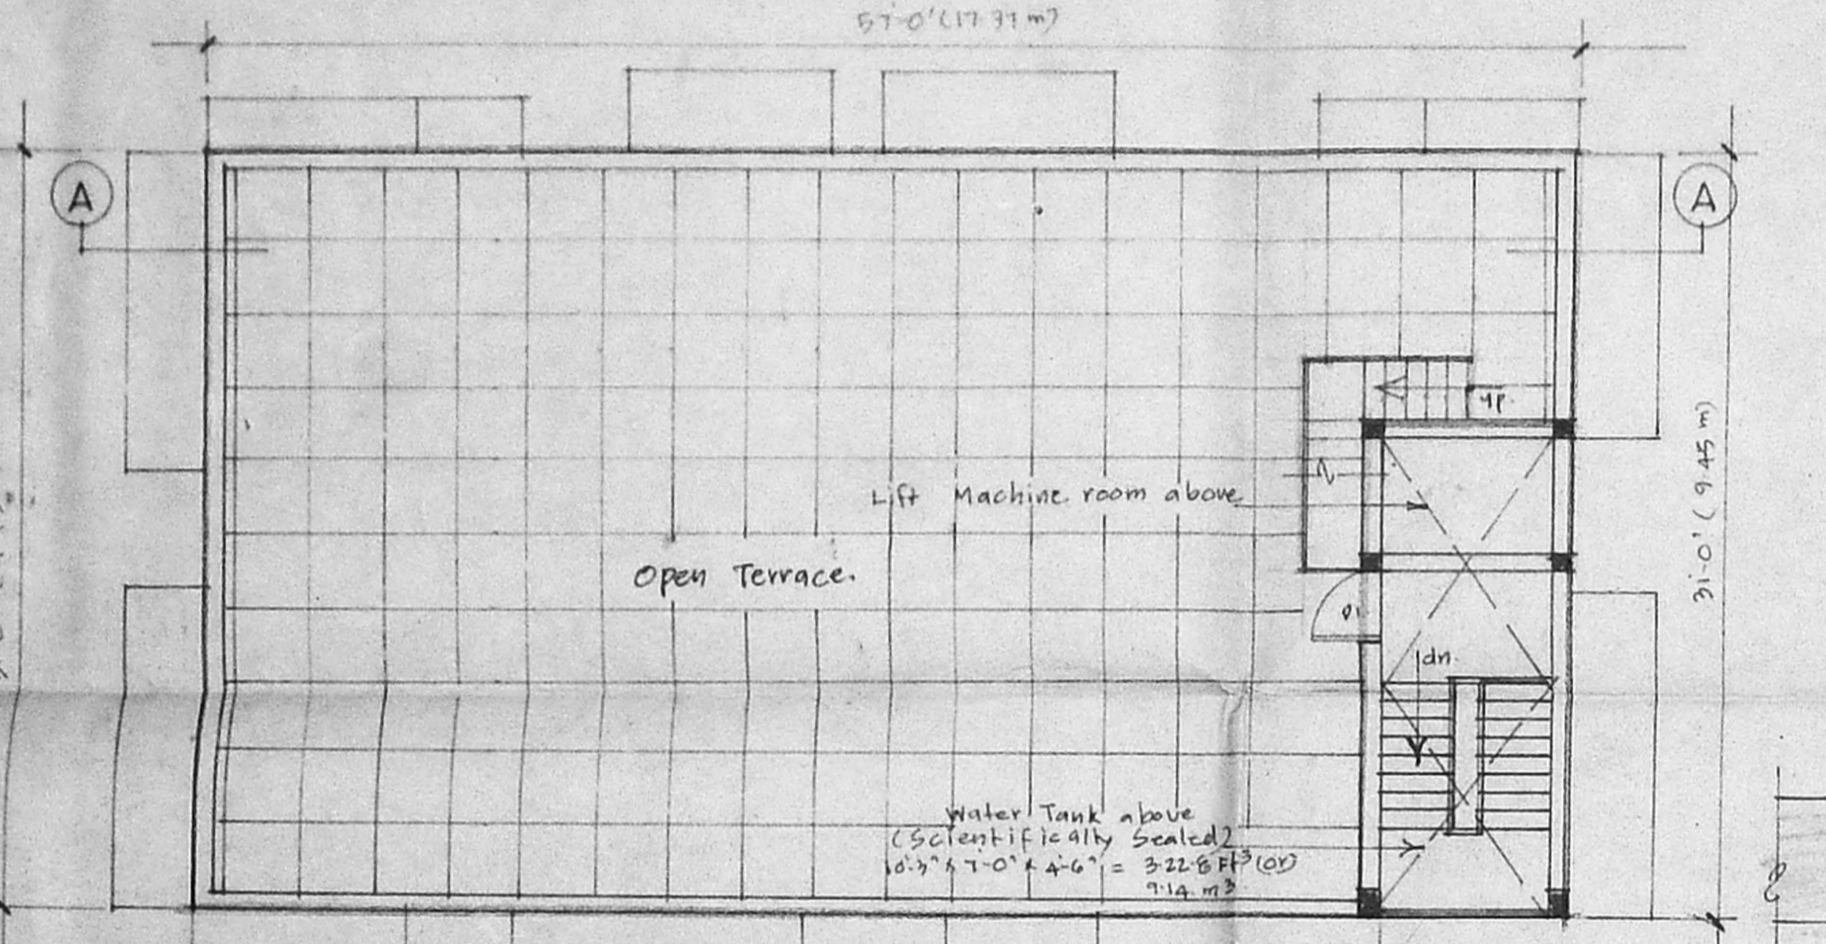


TERRACE FLOOR PLAN.

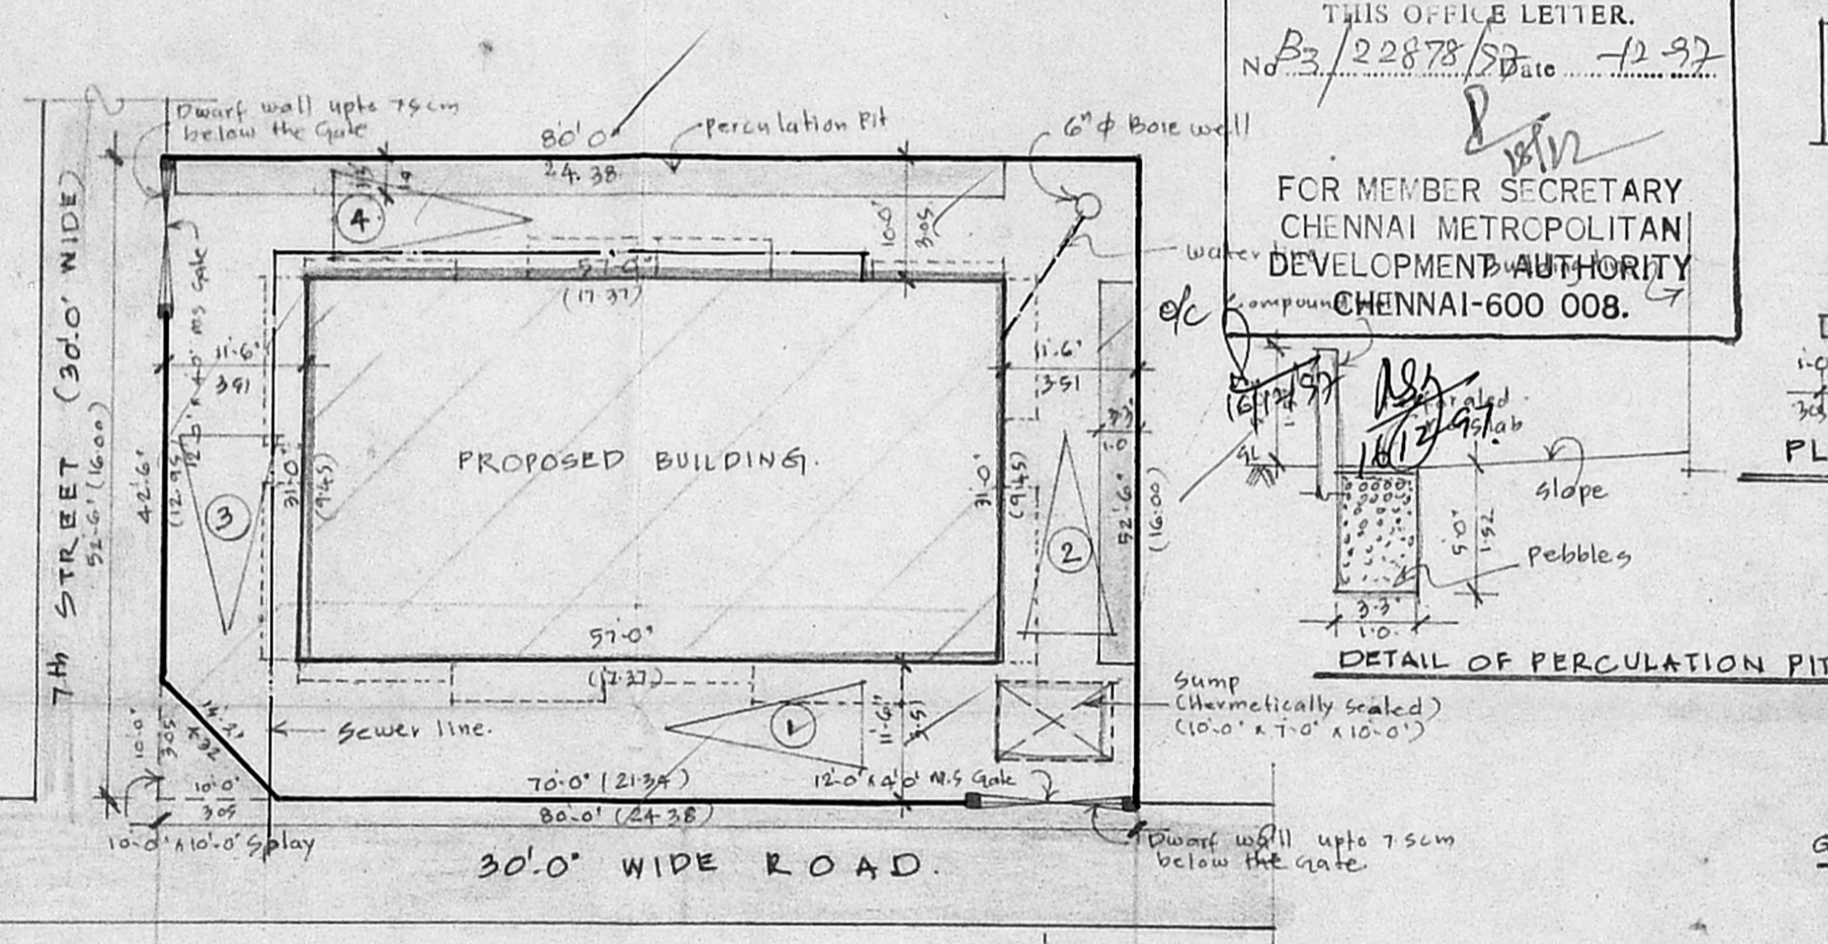


SITE PLAN. (Scale: 1"=16'-0")


APPROVED
 SUBJECT TO THE CONDITIONS IN THIS OFFICE LETTER.
 No. B3/22878/SD Date 12-9-92
 FOR MEMBER SECRETARY
 CHENNAI METROPOLITAN
 DEVELOPMENT AUTHORITY
 CHENNAI-600 008.

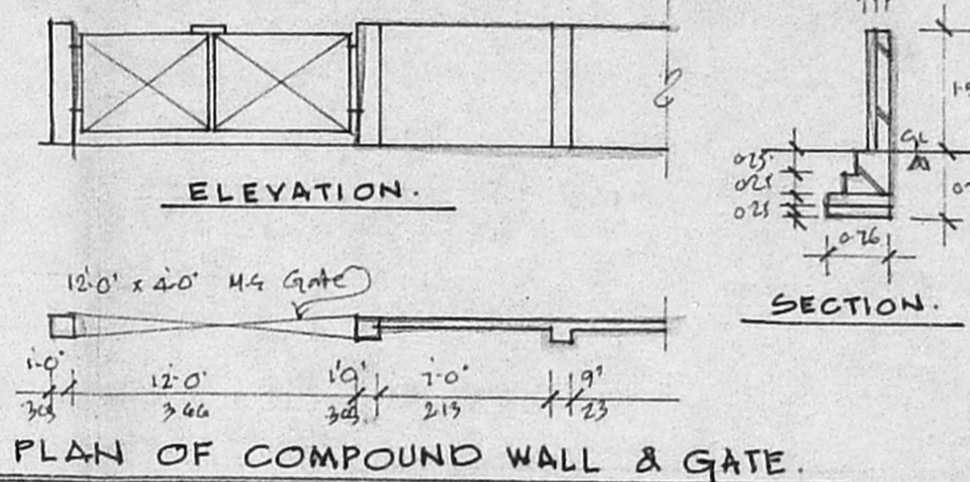


PLAN OF COMPOUND WALL & GATE.

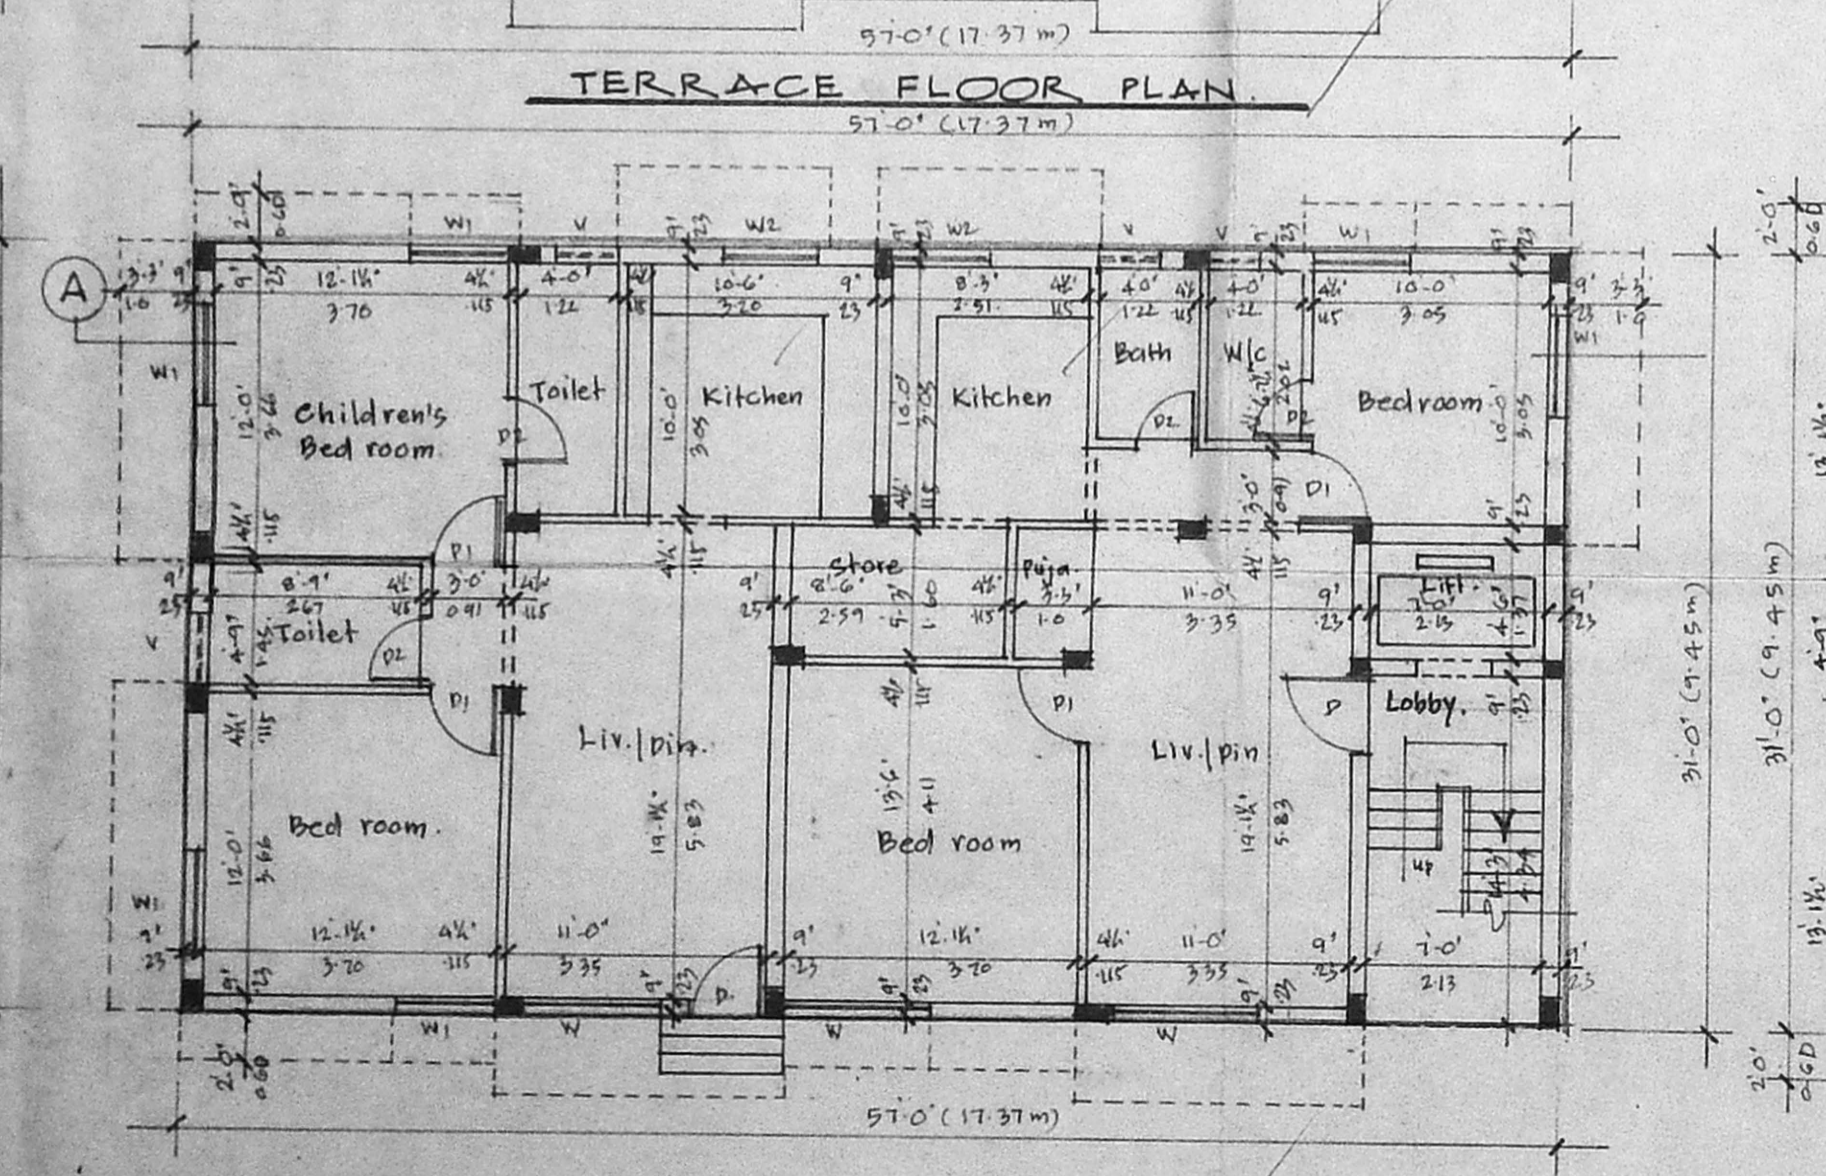


GROUND FLOOR PLAN.

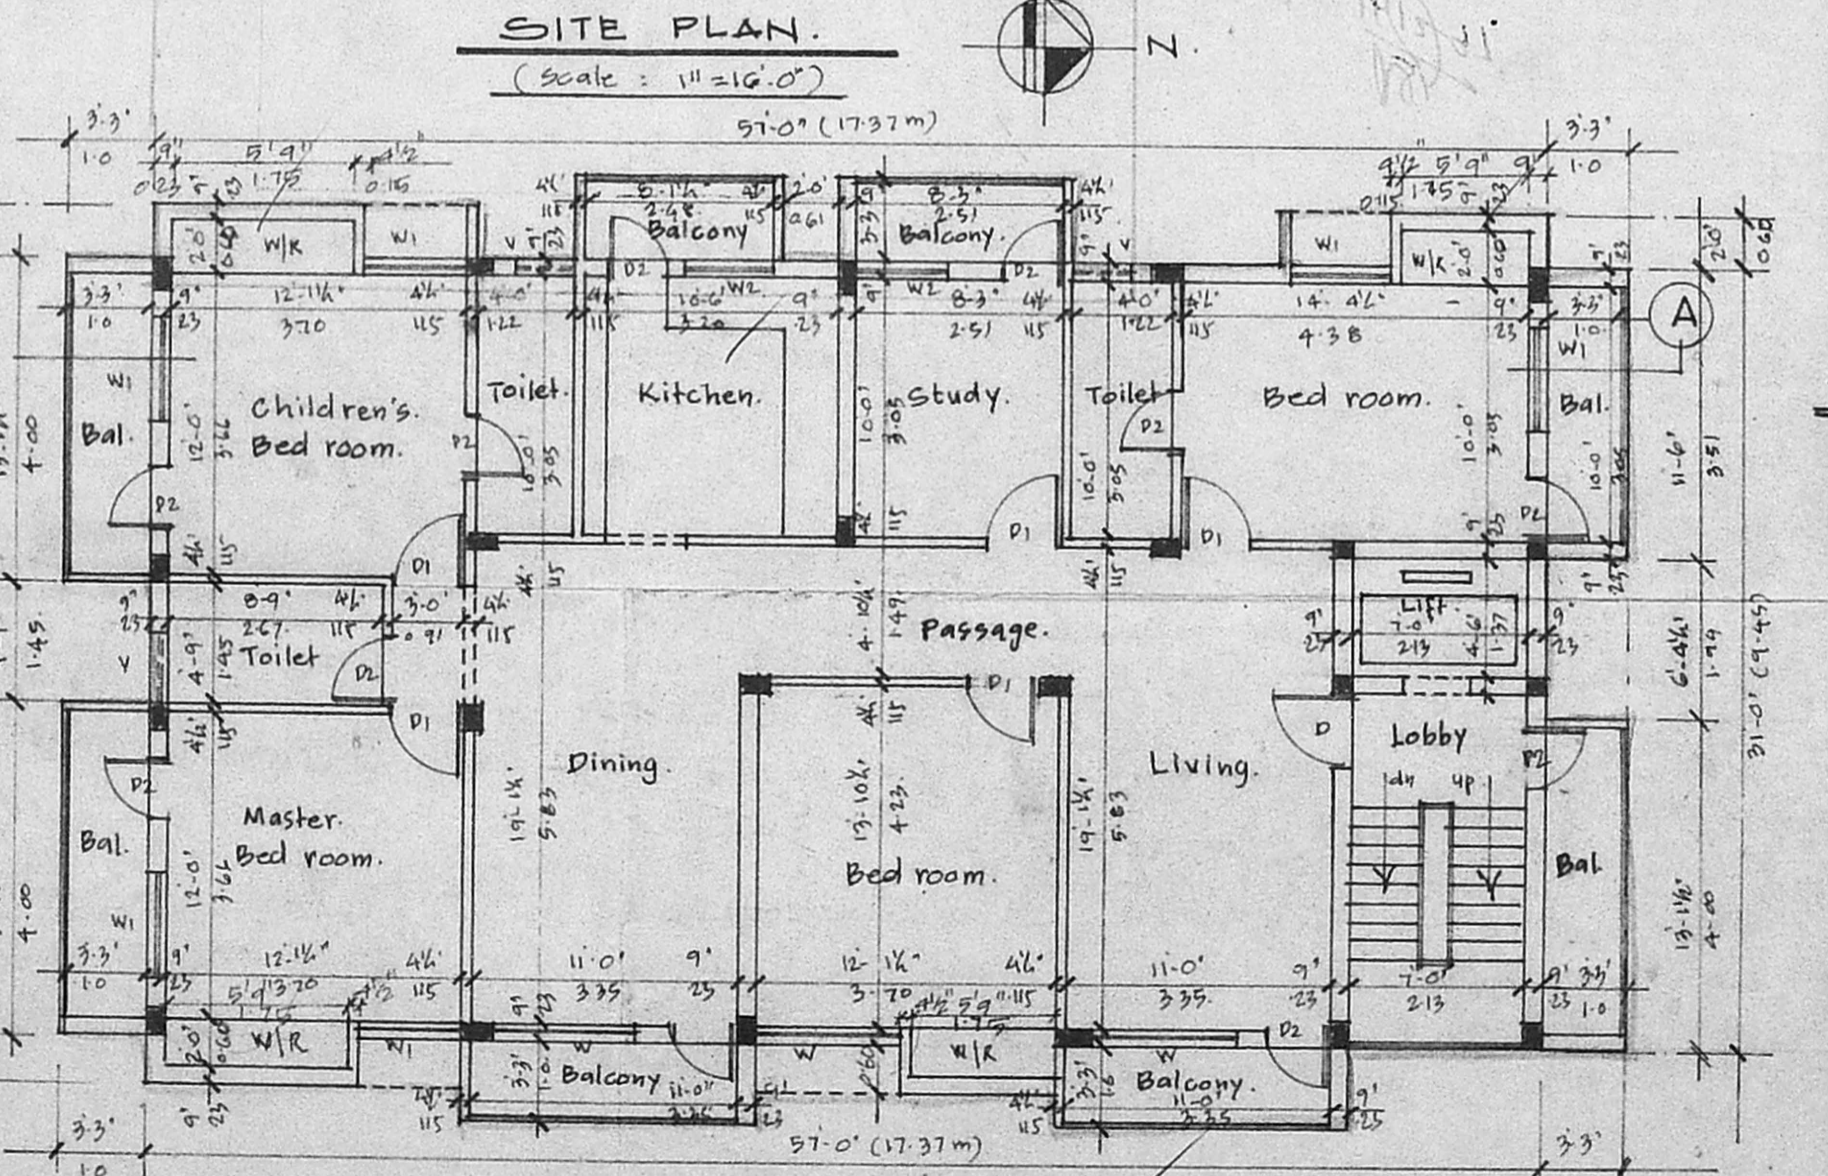

FIRST & SECOND FLOOR PLAN.

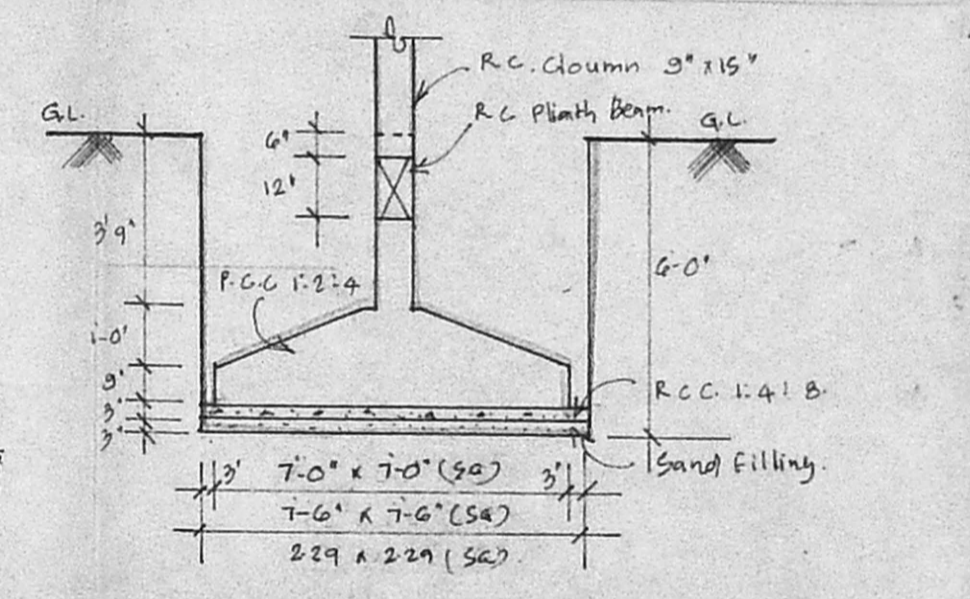

COLUMN FOUNDATION DETAIL.

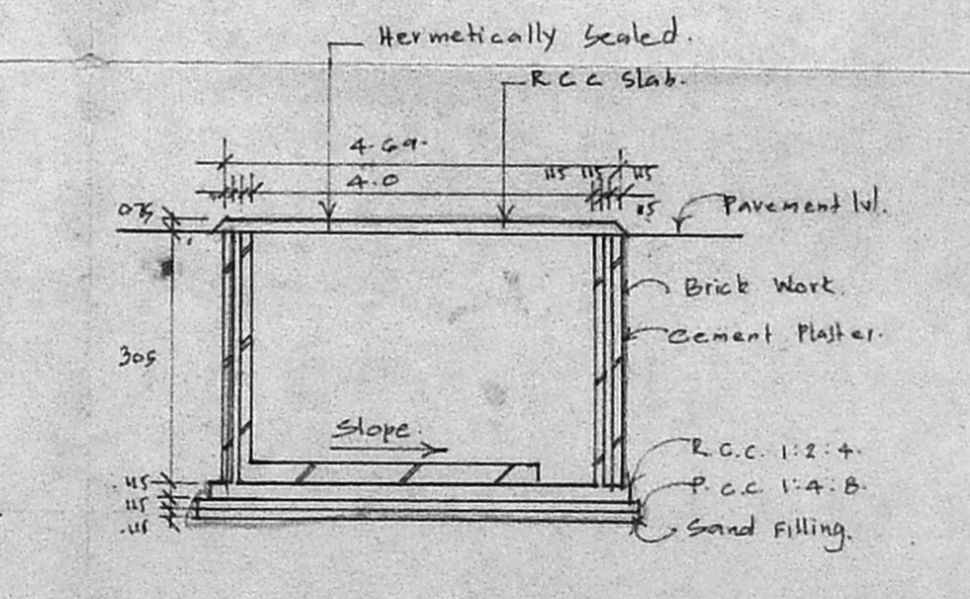

SECTION OF SUMP.

SCHEDULE OF JOINERY:				
No.	Width	Height	Remarks	Quantity
D	2'-3"	7'-0"	Door	1
D1				
D2				
W	6'-0"	4'-6"	Window	1
W1	4'-0"	4'-6"	Window	1
W2	3'-0"	4'-6"	Window	1
V	2'-0"	2'-0"	Glazed Ventilator	1

AREA STATEMENT:	
PLOT AREA	4188.00 : 389.22
PROPOSED CONSTRUCTION	
GROUND FLOOR AREA	1767.00 : 164.22
FIRST FLOOR AREA	2169.69 : 201.64
SECOND FLOOR AREA	2169.69 : 201.64
TOTAL BUILTUP AREA	6106.38 : 567.50
F.S.I. APPLIED FOR	1.46
PLOT COVERAGE	51.81%

LEGEND:	
PROPOSED CONSTRUCTION	▬
BOUNDARY LINE	▬
ROADS	▬
SEWER LINE	▬
WATER LINE	▬

OWNER:
 (POWER AGENT)

PROJECT:
 PROPOSED RESIDENCES AT
 PLOT No.: 4387, D.No.: 25
 'W' BLOCK, ARIGNAR ANNA NAGAR
 T.So.: 206, PART BLOCK No.: 3
 DIVISION - 66 ZONE 'Y' OF
 MULLAM VILLAGE FOR
 MR. C. KASTURIRAJ.
 (POWER AGENT)

Scale: 1"=8'-0" Date: 16.03.97.

LICENSED SURVEYOR:
 I. G. KRISHNAMURTHY RAO
 CIVIL ENGINEER
 CLASS I LICENSED SURVEYOR NO. 370
 CORPORATION OF MADRAS
 C-10, SAKTHI AVENUE
 1412, LAKE VIEW ROAD, MADRAS-600089