



CMDA (B) / PP No. 1
C.No. B3/23073/97

Gr 13/2


of

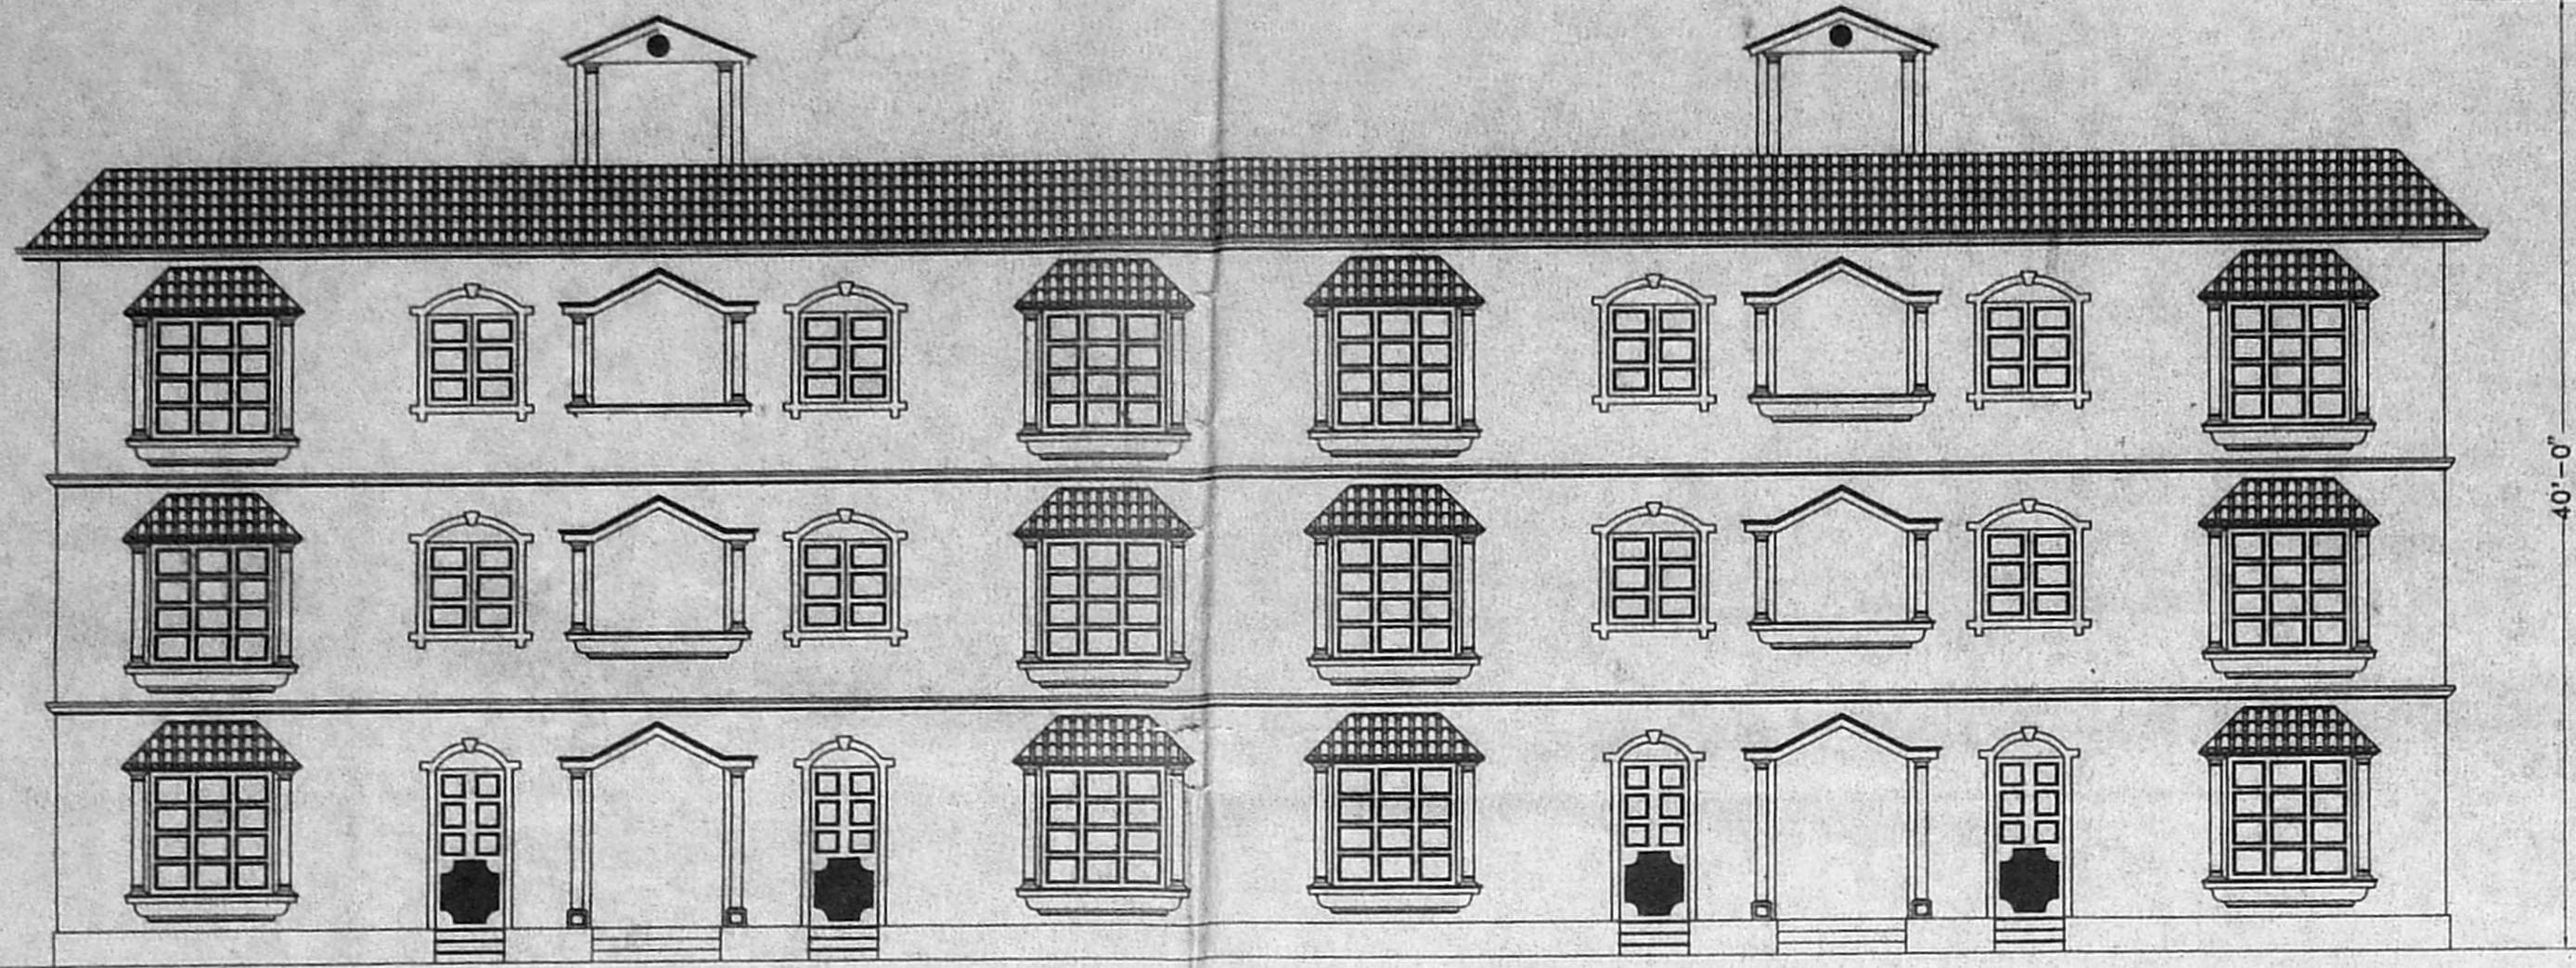


FRONT ELEVATION

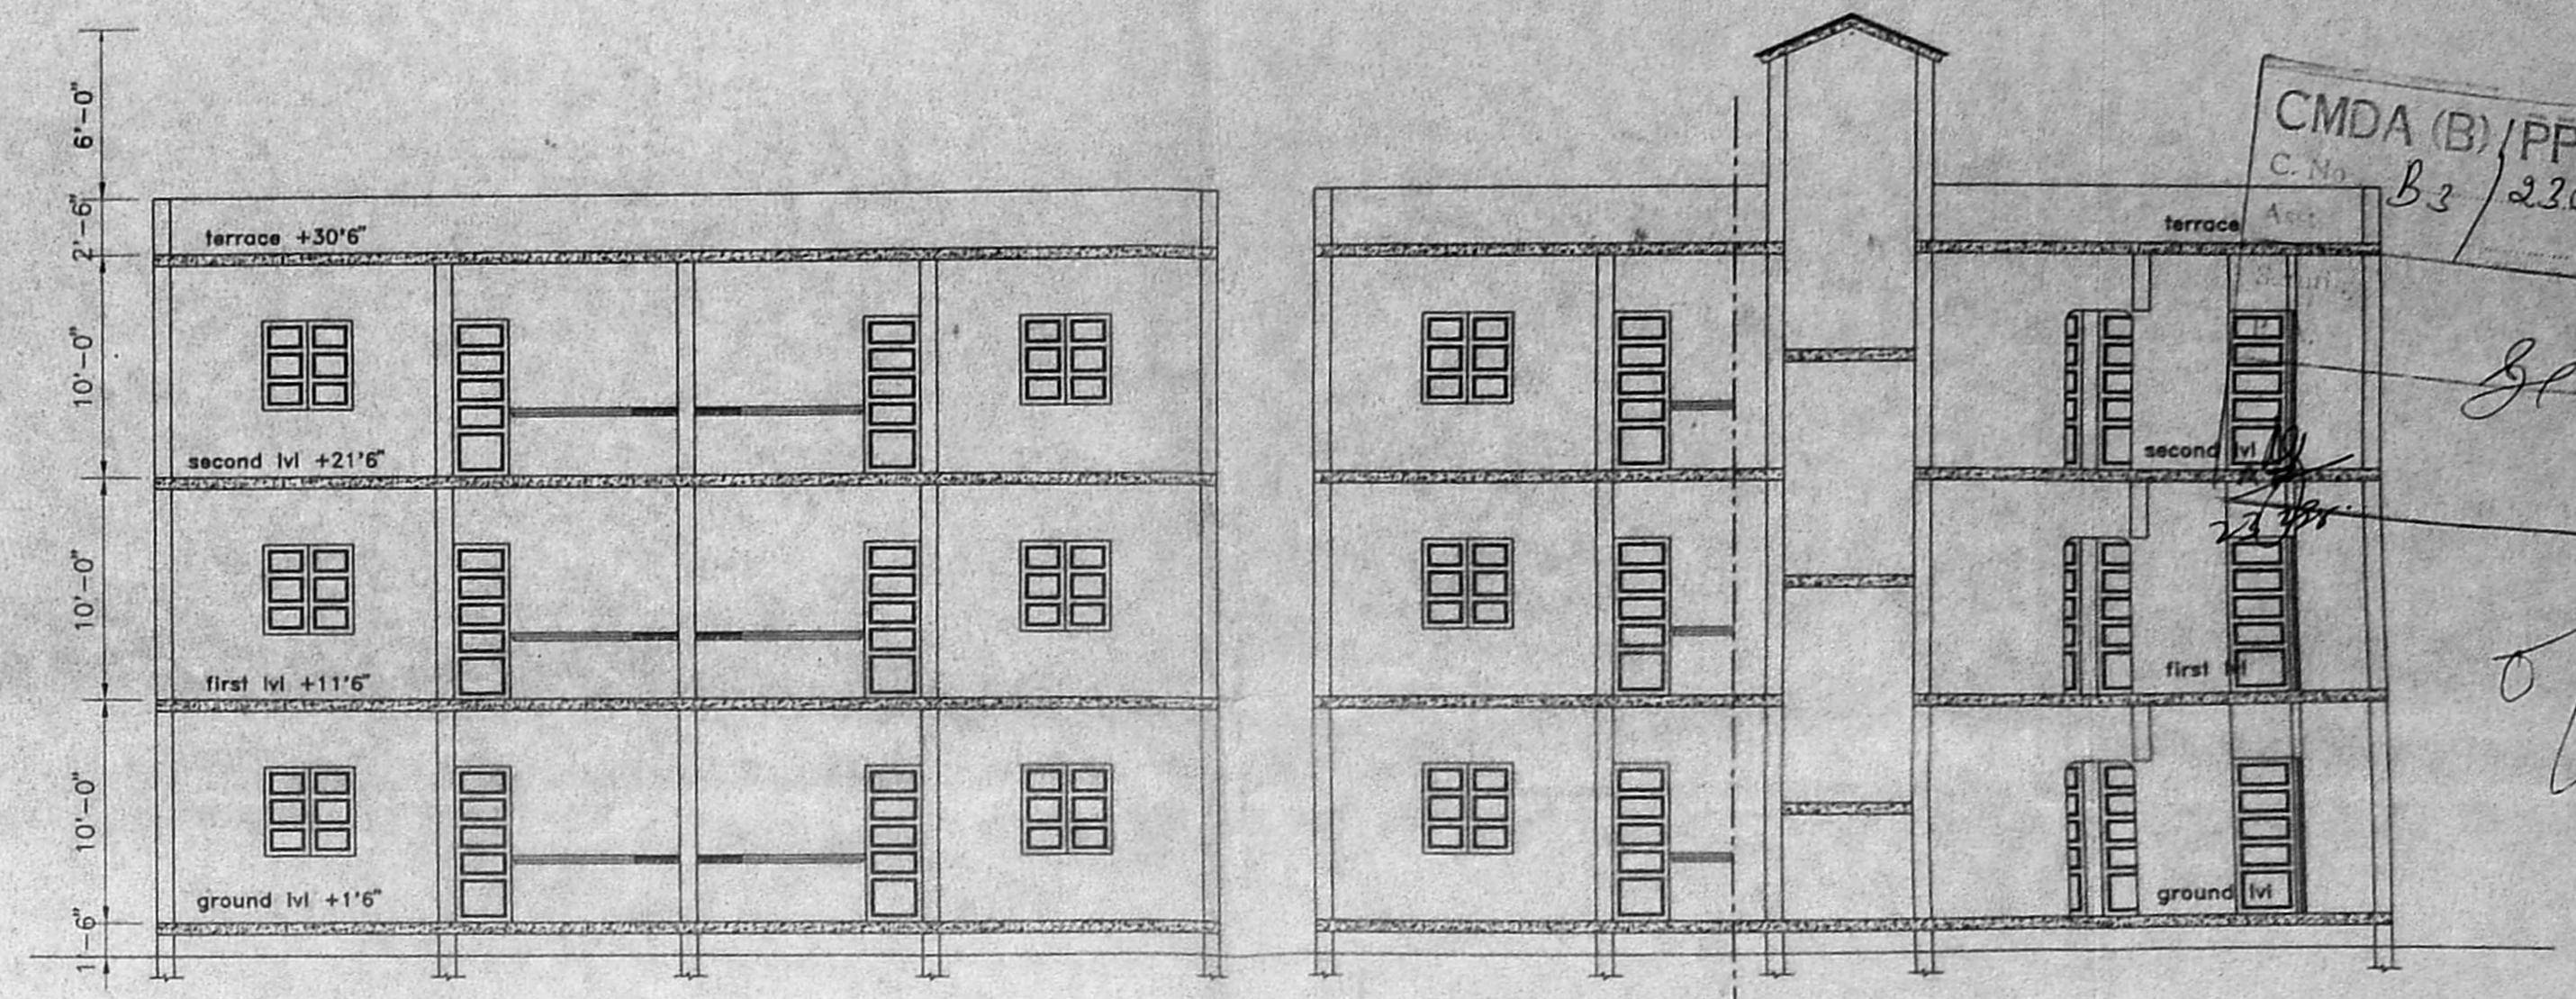


SECTION A - A

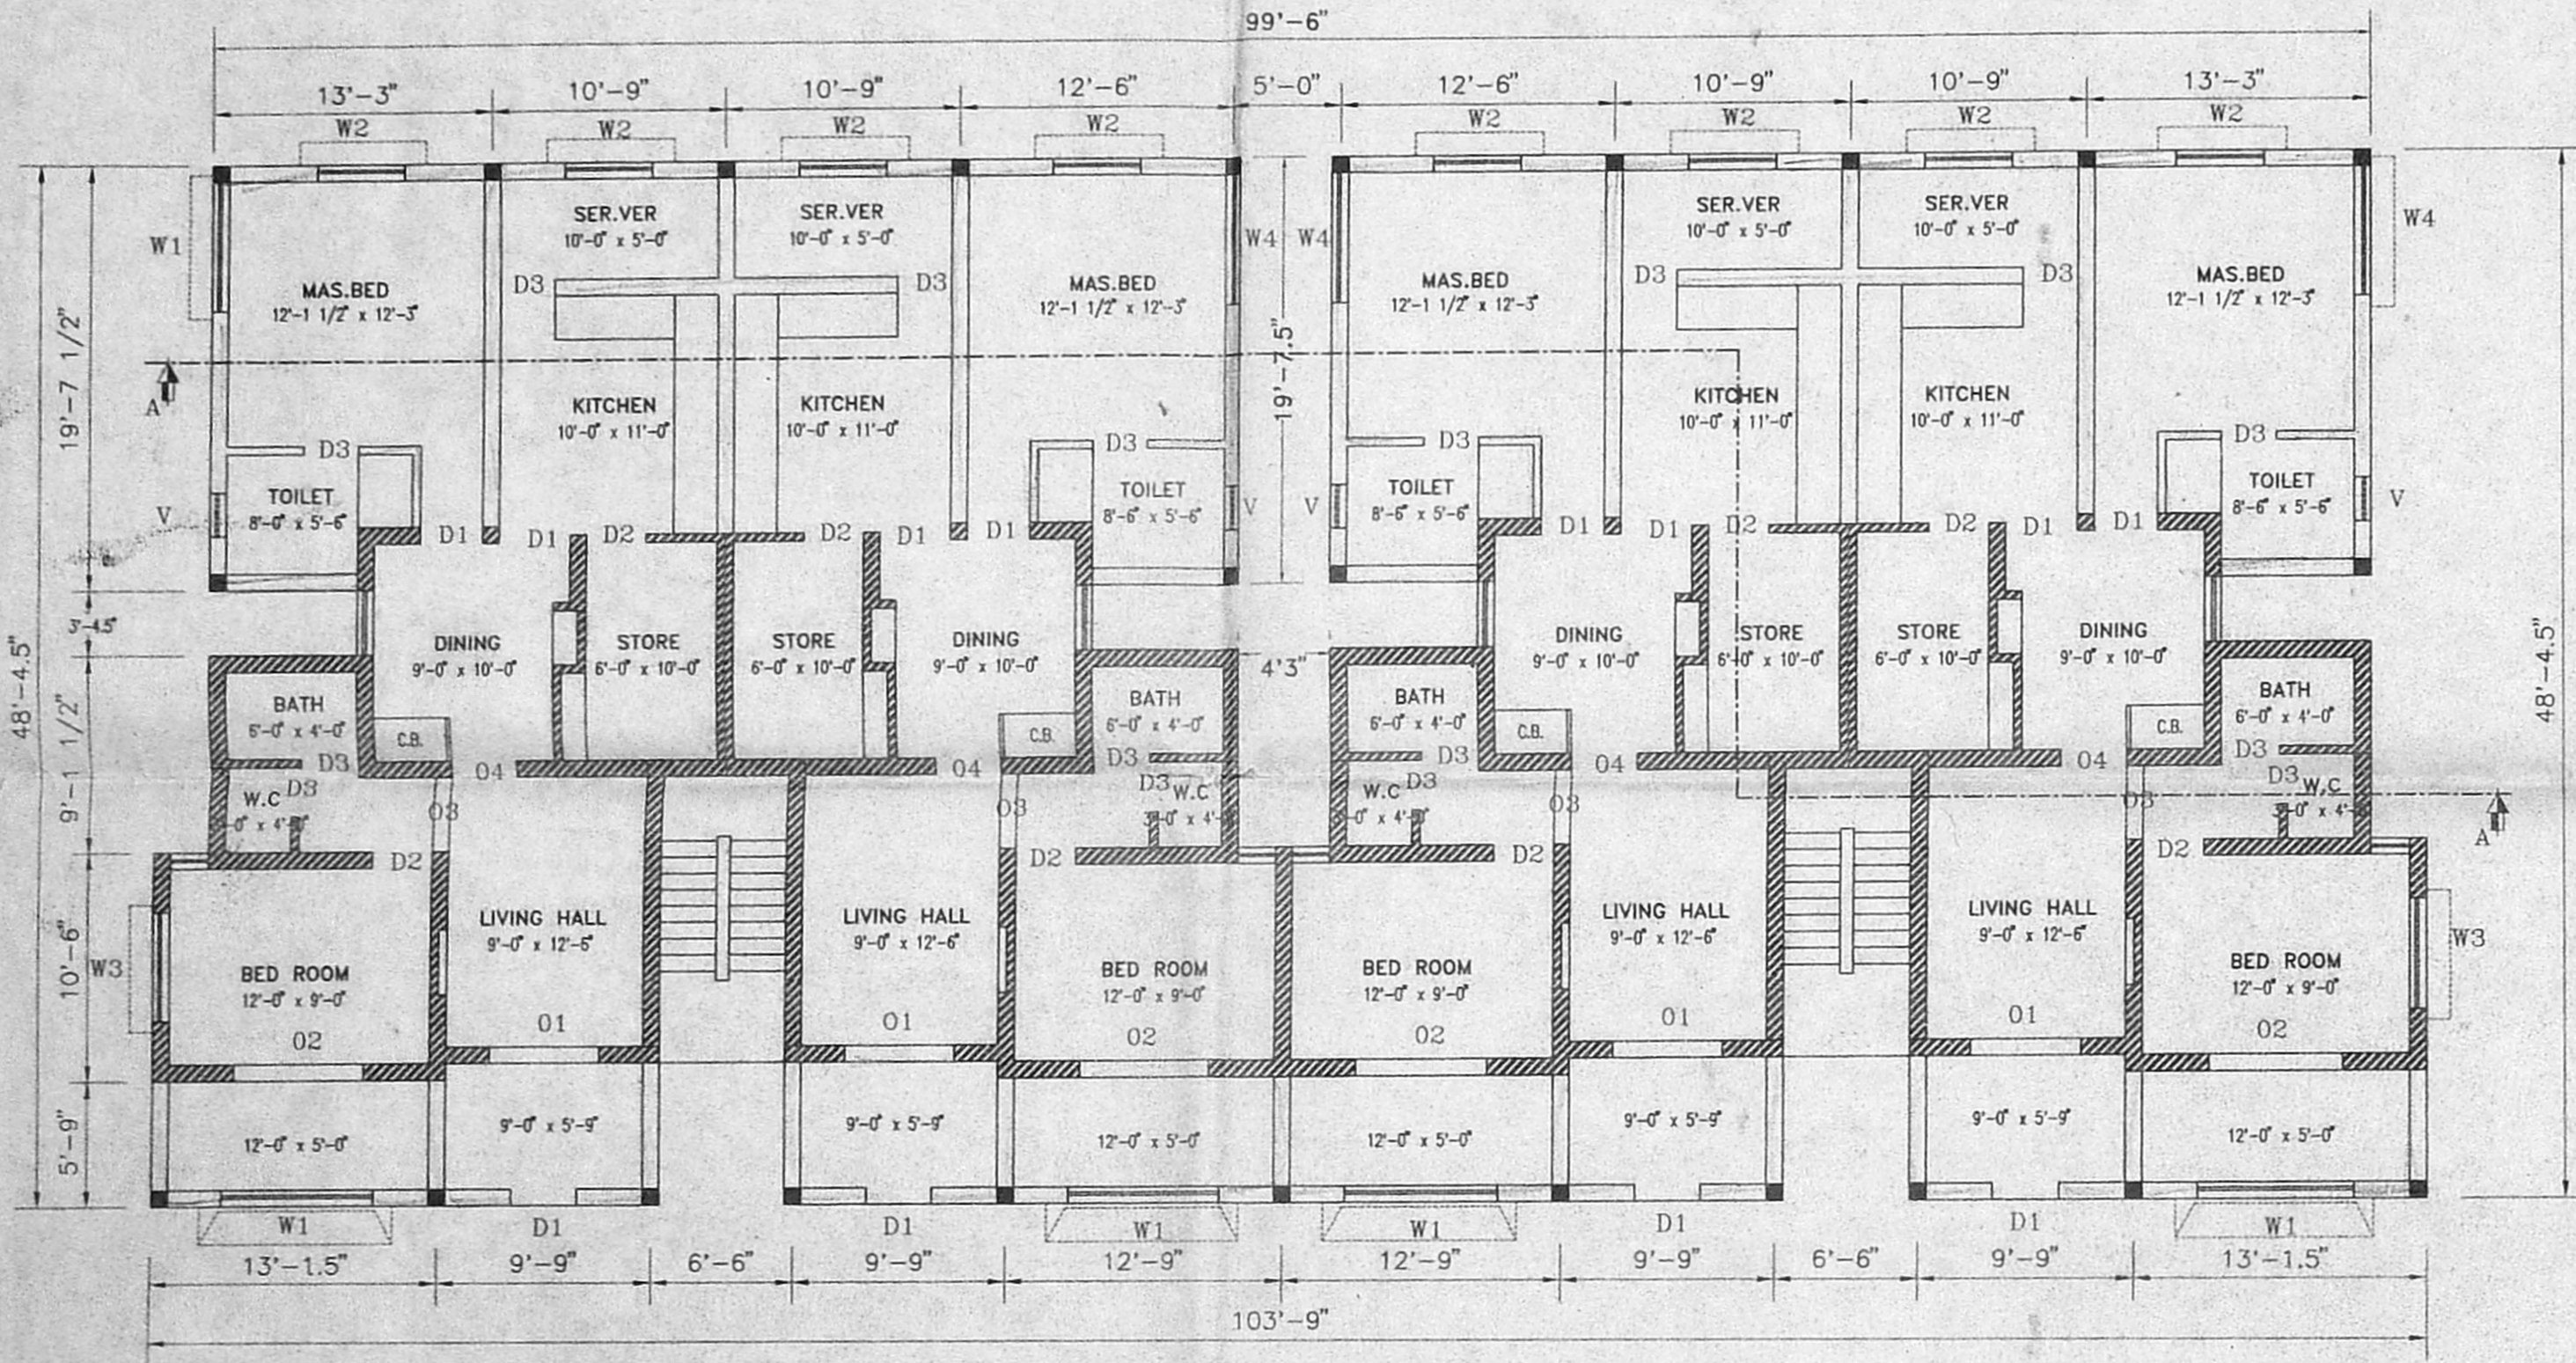


GROUND FLOOR

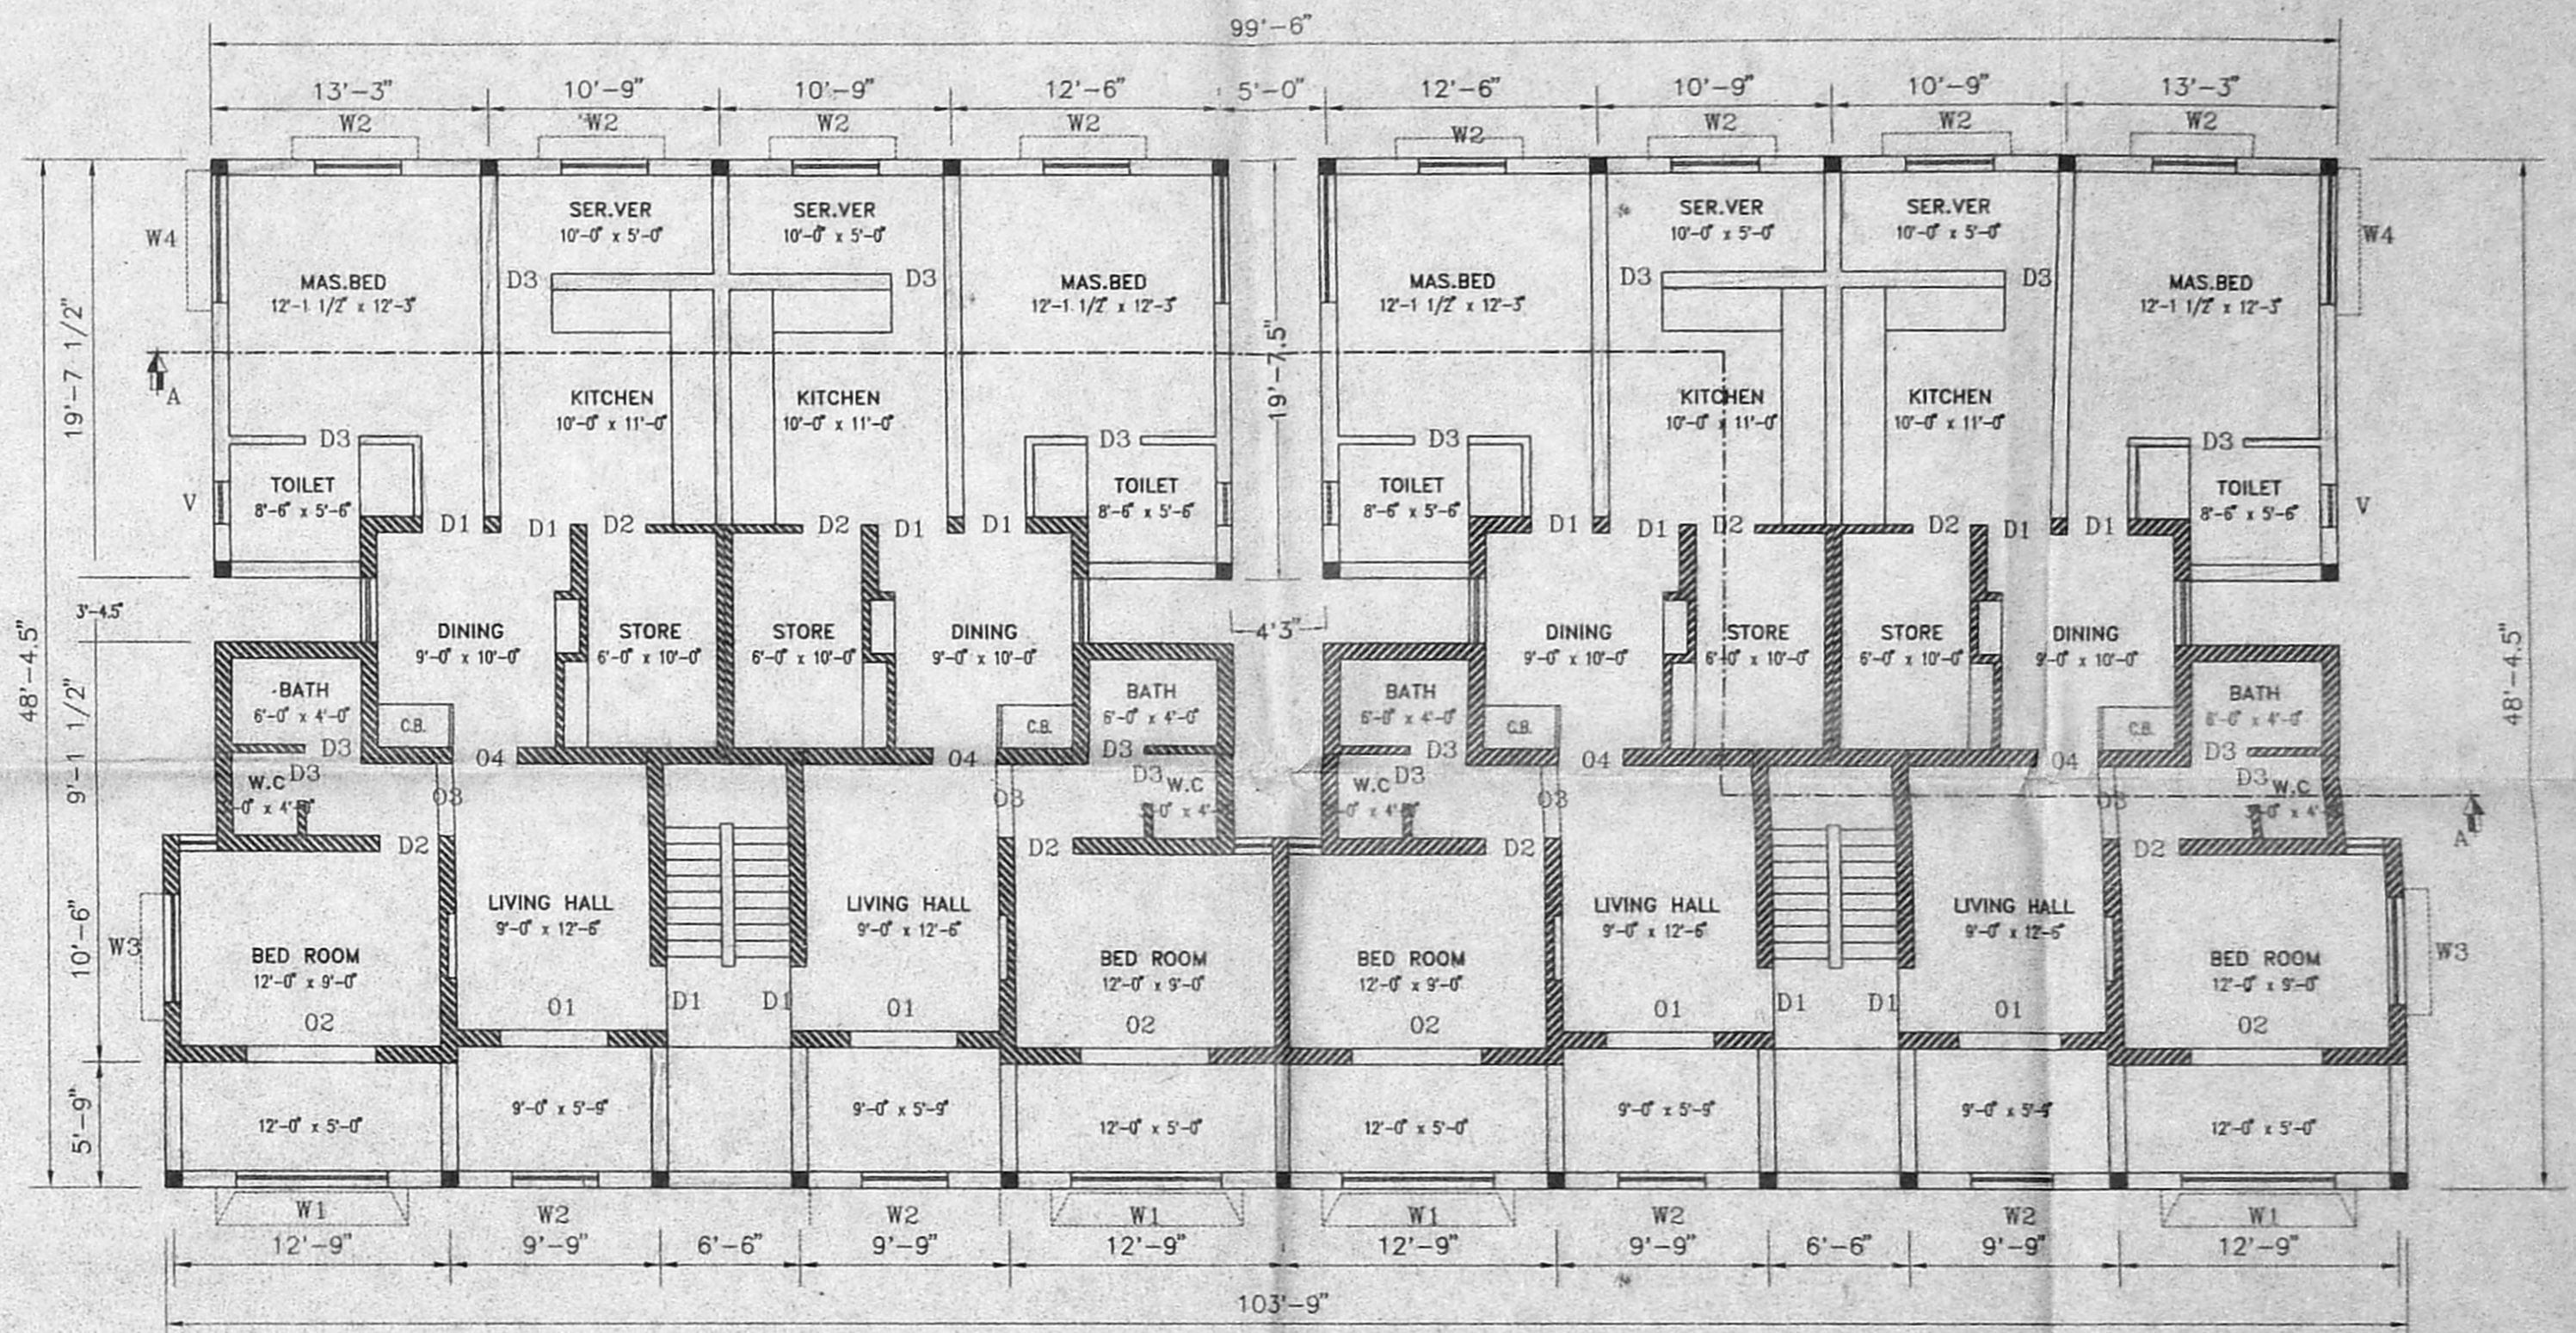

TYPICAL (1ST & 2ND) FLOOR

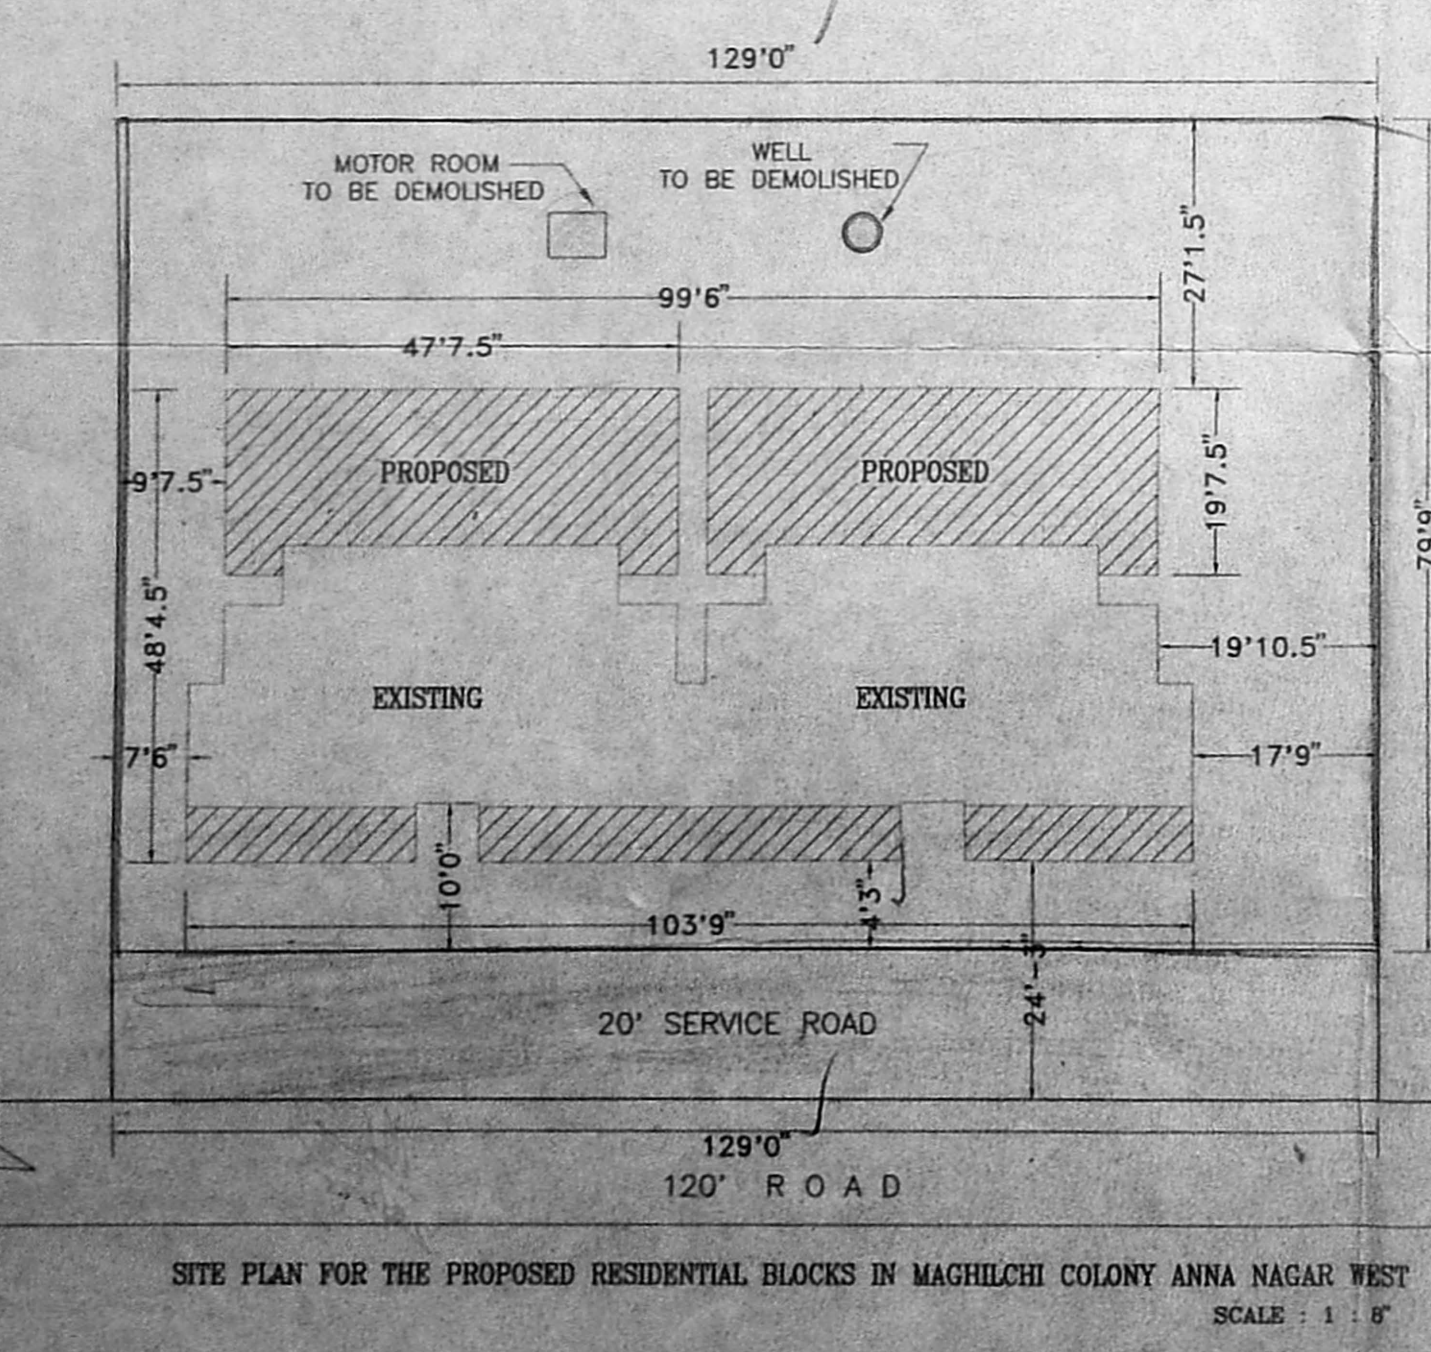

SITE PLAN FOR THE PROPOSED RESIDENTIAL BLOCKS IN MAGHILCHI COLONY ANNA NAGAR WEST
SCALE: 1" = 10'

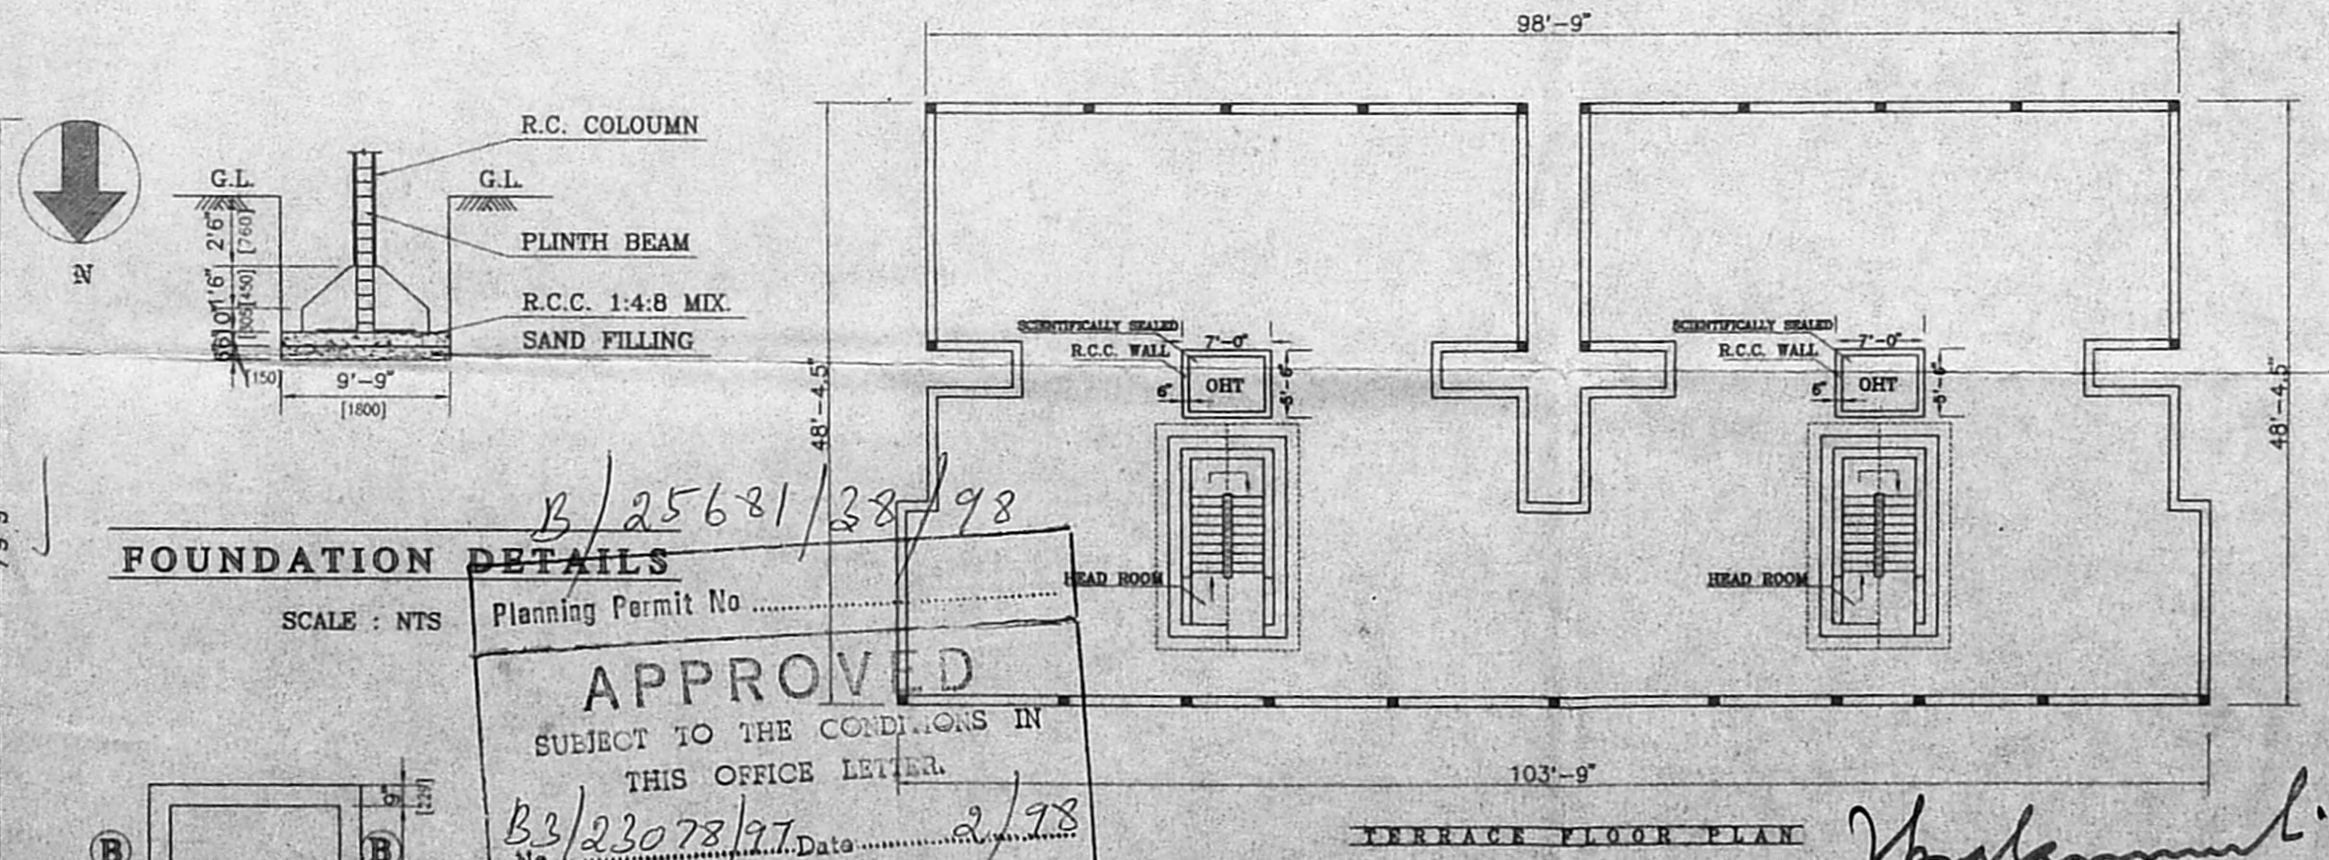


FOUNDATION DETAILS
SCALE: NTS

APPROVED
SUBJECT TO THE CONDITIONS IN THIS OFFICE LETTER.
B3/23073/97, Date: 2/98

MAN HOLE
FOR MEMBER OF THE
CHENNAI METROPOLITAN
DEVELOPMENT AUTHORITY
CHENNAI-600 080.

SECTION - (B)

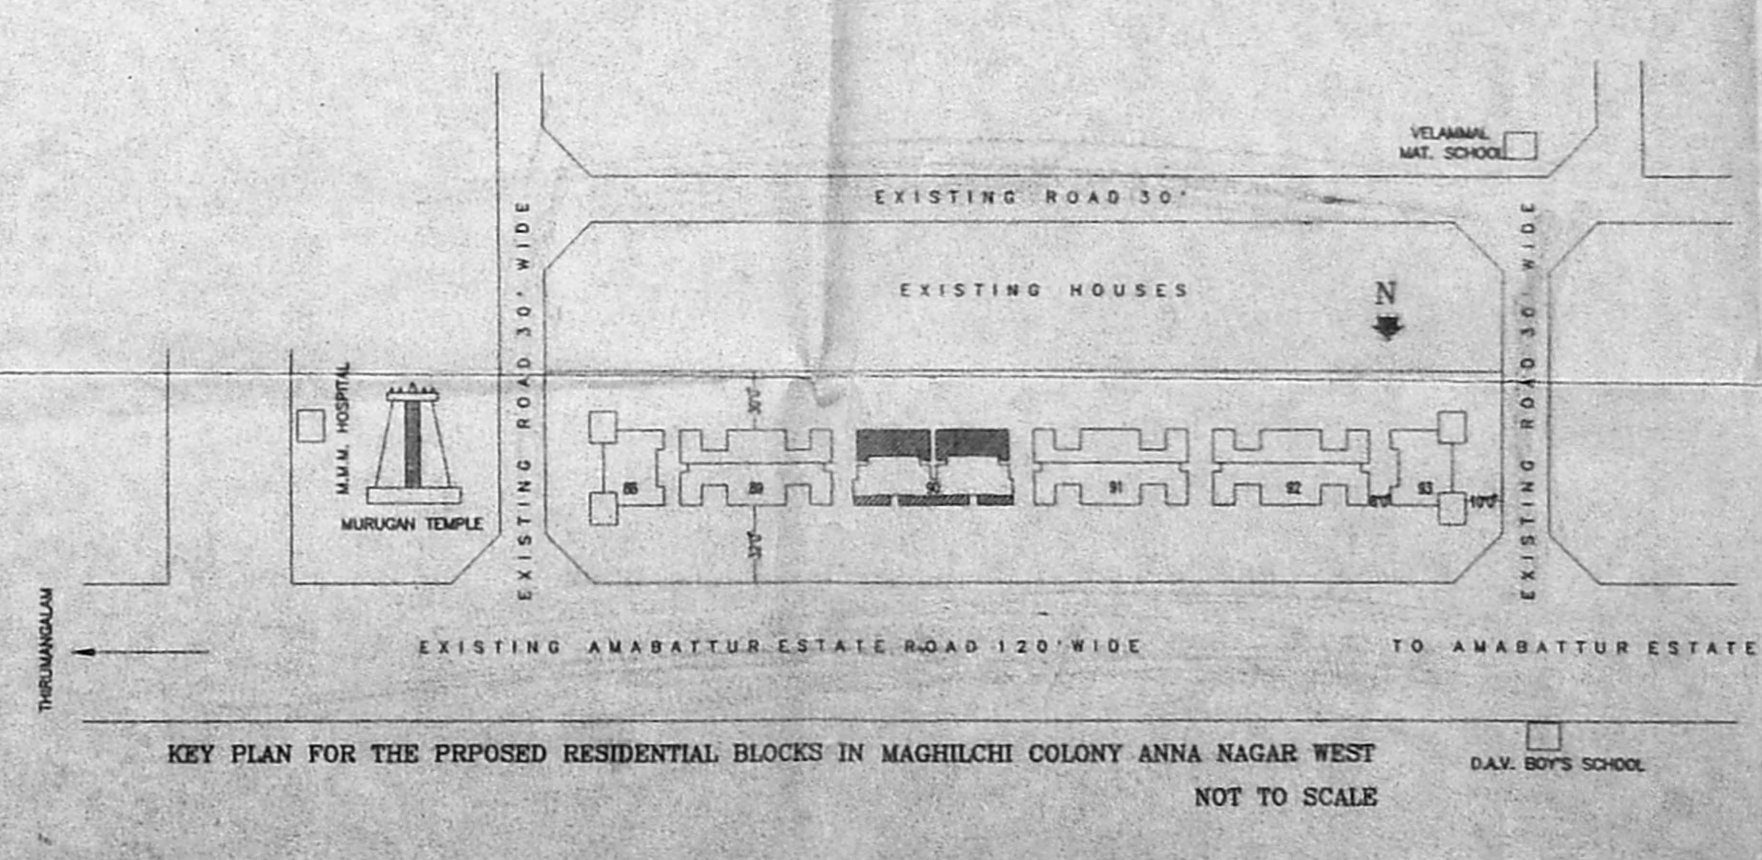

KEY PLAN FOR THE PROPOSED RESIDENTIAL BLOCKS IN MAGHILCHI COLONY ANNA NAGAR WEST
NOT TO SCALE

- OWNERS**
- K. ILANGO
 - V. RAMAMURTHY
 - N. RAJENDRAN
 - R. SEKHAR
 - A. DURAIABUSI
 - S. RAMASUBRAMANIAN
 - A. ABDUL KASIM
 - R. SREENIVASAN
 - S. PATTAMMAL
 - Smt. PADMA RAMASAMY
 - V. NATARAJAN
 - S. PRABAKAR

LICENSED SURVEYOR
V. BALASUBRAMANIAN, Arch. A.I.L.A., M.C.A.
Road No. 107/1, Council of Architects
Licensed Surveyor Class I R.A. No: 3

DESIGNED
First Foundations

PLAN SHOWING THE PROPOSED ADDITIONAL CONSTRUCTION TO THE EXISTING RESIDENTIAL BLOCK No. 90 AT MAGHILCHI COLONY, ANNA NAGAR WEST EXTENSION, MADRAS 600 080.

COLOUR INDEX

EXISTING WALL	[Symbol]
PROPOSED WALL	[Symbol]
WATER LINE	[Symbol]
SEWER LINE	[Symbol]
ROAD	[Symbol]
BOUNDARY	[Symbol]
SERVICE ROAD	[Symbol]

SCHEDULE OF JOINERY

D1	DOOR	3'0" x 7'0"
D2	DOOR	2'9" x 7'0"
D3	DOOR	2'6" x 7'0"
W1	WINDOW	7'0" x 5'0"
W2	WINDOW	4'0" x 4'0"
W3	WINDOW	5'0" x 5'0"
V	VENTILATOR	2'0" x 1'6"

OPENING DETAILS

O1	OPENING	5'0" x 7'0"
O2	OPENING	6'0" x 7'0"
O3	OPENING	3'6" x 7'0"
O4	OPENING	3'0" x 7'0"

SCALE 1" = 6'0"
DRAWN: [Signature]

AREA STATEMENT

AREA	SQ. FT.		SQ. MT.	
	EXISTING	PROPOSED	EXISTING	PROPOSED
PLOT AREA	12,867			
GROUND FLOOR AREA	2,306	2,271	214.31	211.05
FIRST FLOOR AREA	2,306	2,271	214.31	211.05
TOTAL BUILT UP AREA	6,918	6,813	642.93	633.15
FSI	1.06	Sq.Ft.		
PLOT COVERAGE	36%			