



FRONT ELEVATION

SECTION-A-A

P/24694/144/S2
 Planning/Permit No. **APPROVED**
 SUBJECT TO THE CONDITIONS IN THIS OFFICE LETTER.
 No. B3/2451/97 Date 14.09.97
 FOR MEMBER SECRETARY
 CHENNAI METROPOLITAN
 DEVELOPMENT AUTHORITY
 CHENNAI-600 008.

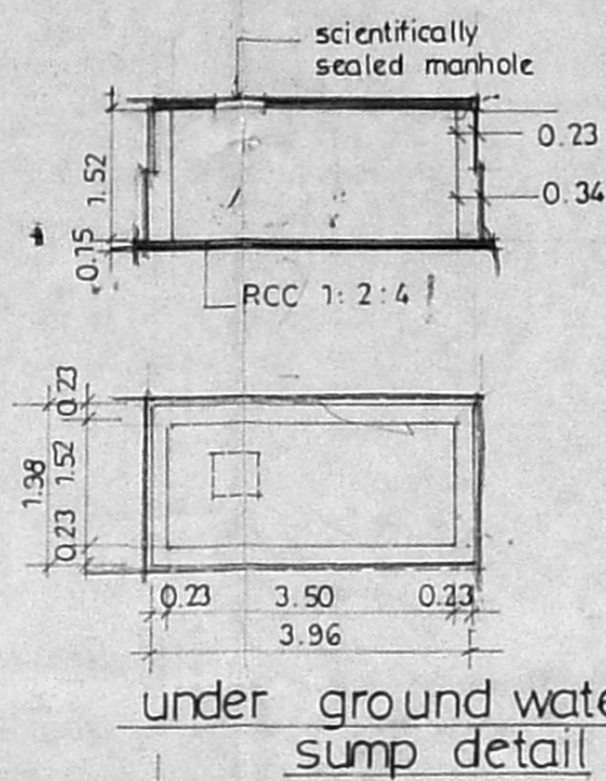


under ground water sump detail

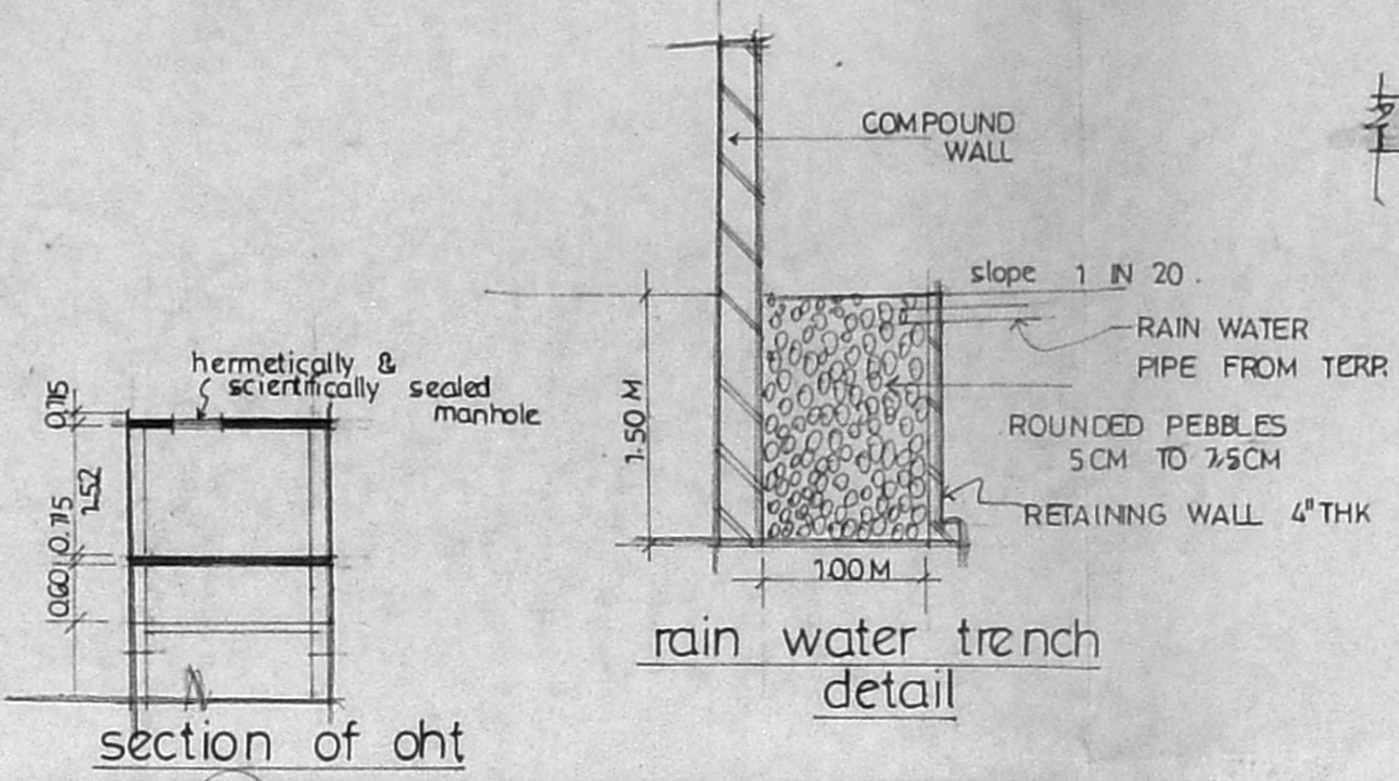


rain water trench detail


section of oht

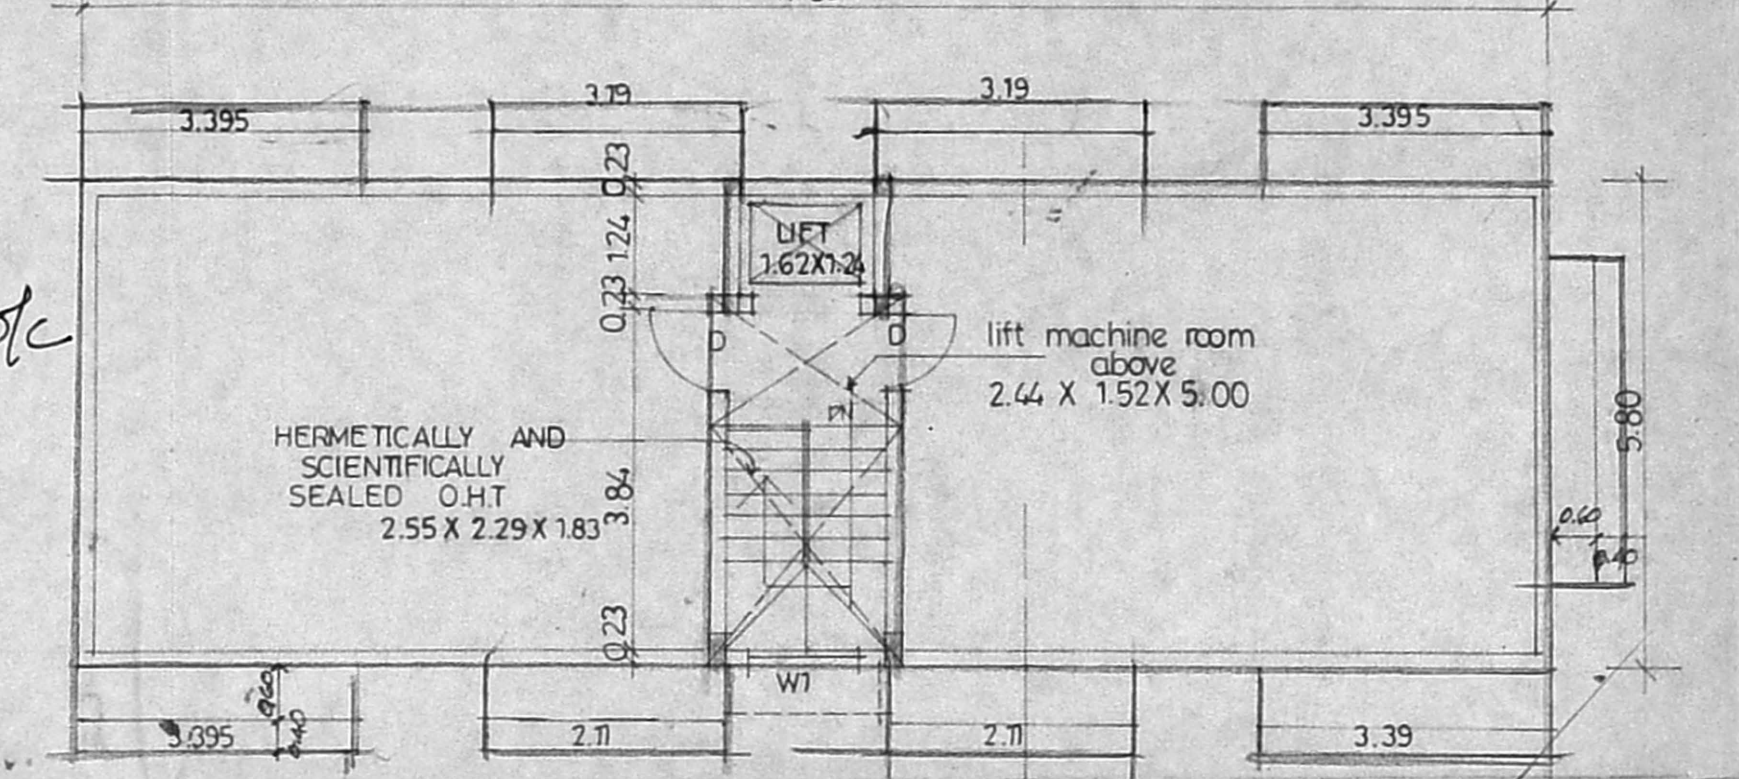


TERRACE FLOOR PLAN

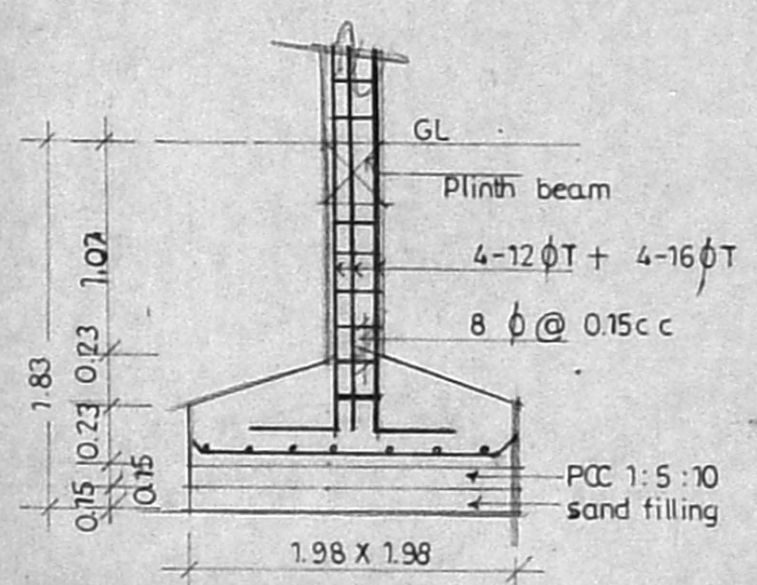

column foundation detail

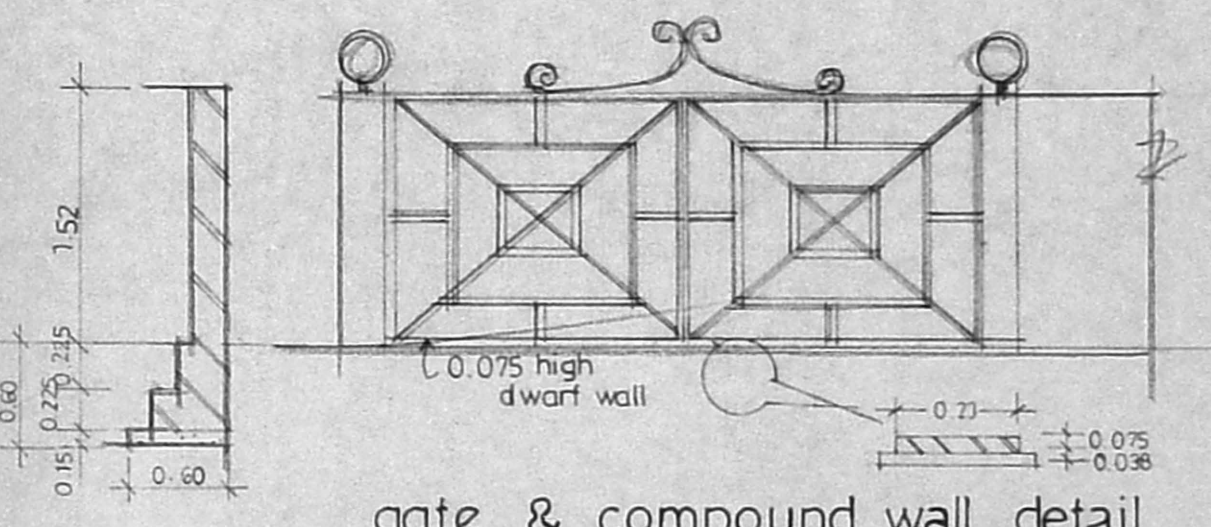


gate & compound wall detail

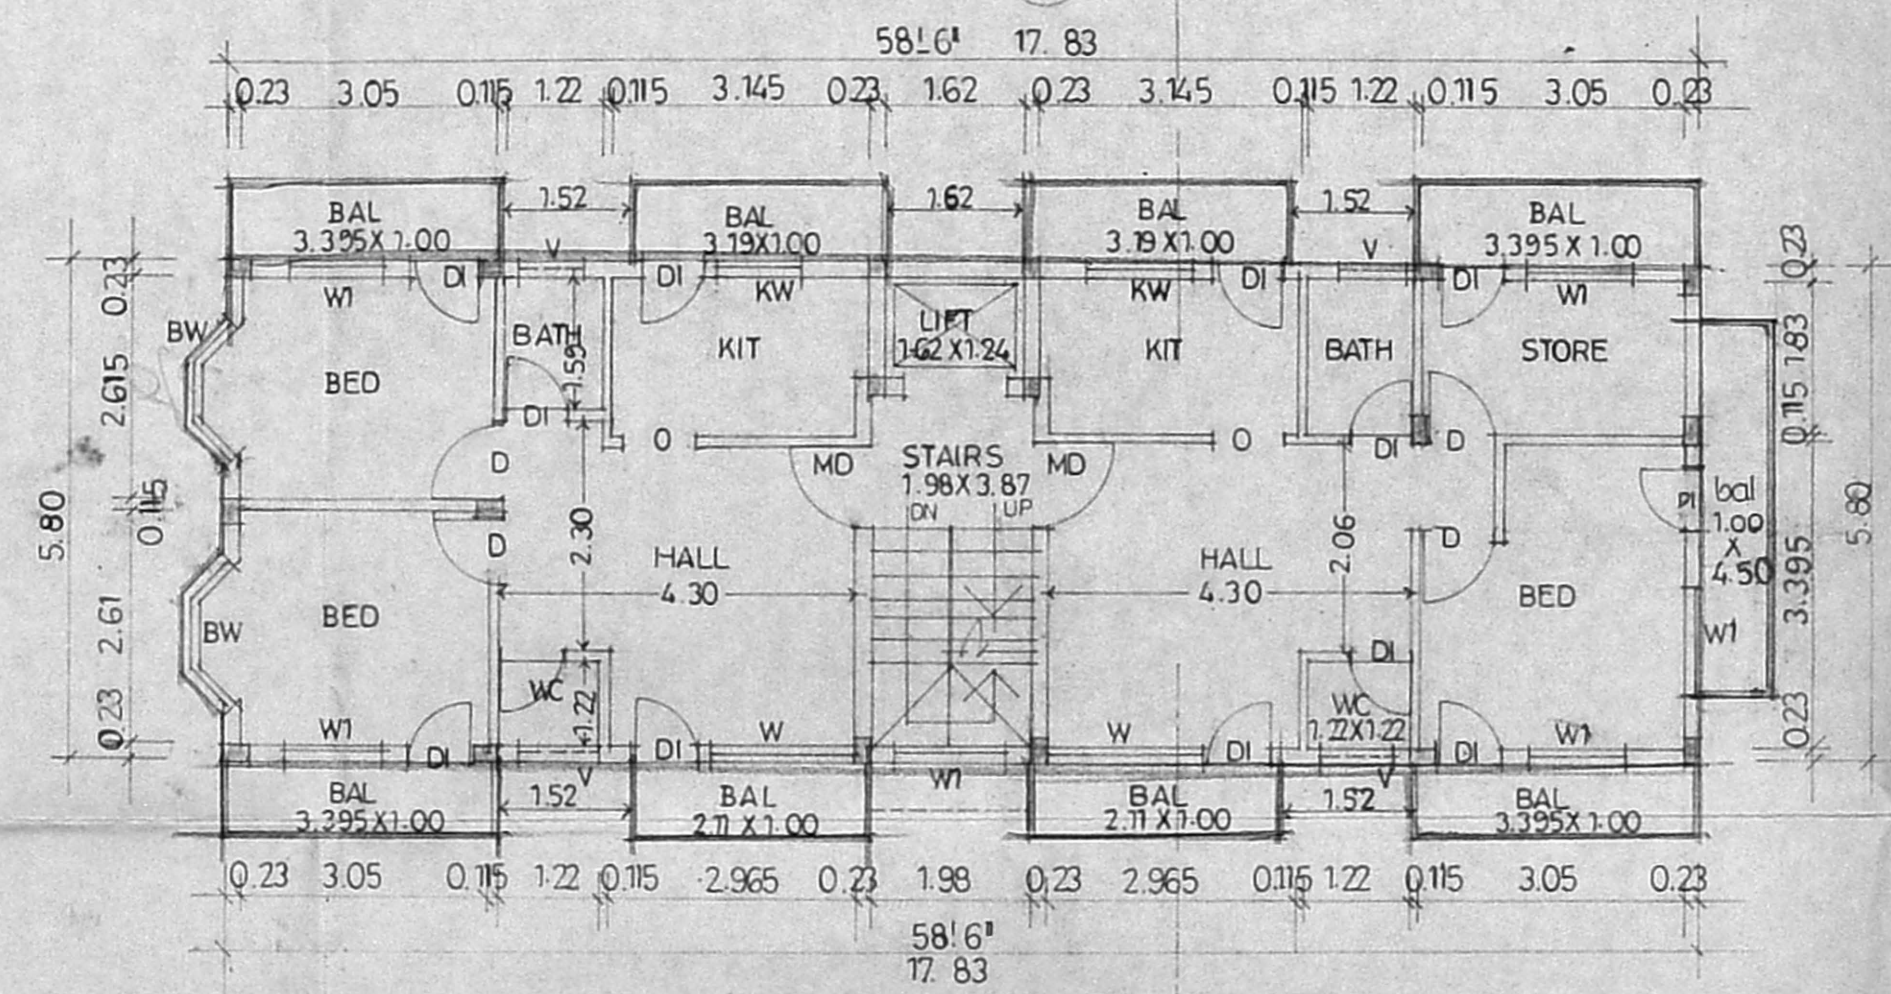


TYPICAL FLOOR PLAN

first, second & third floors

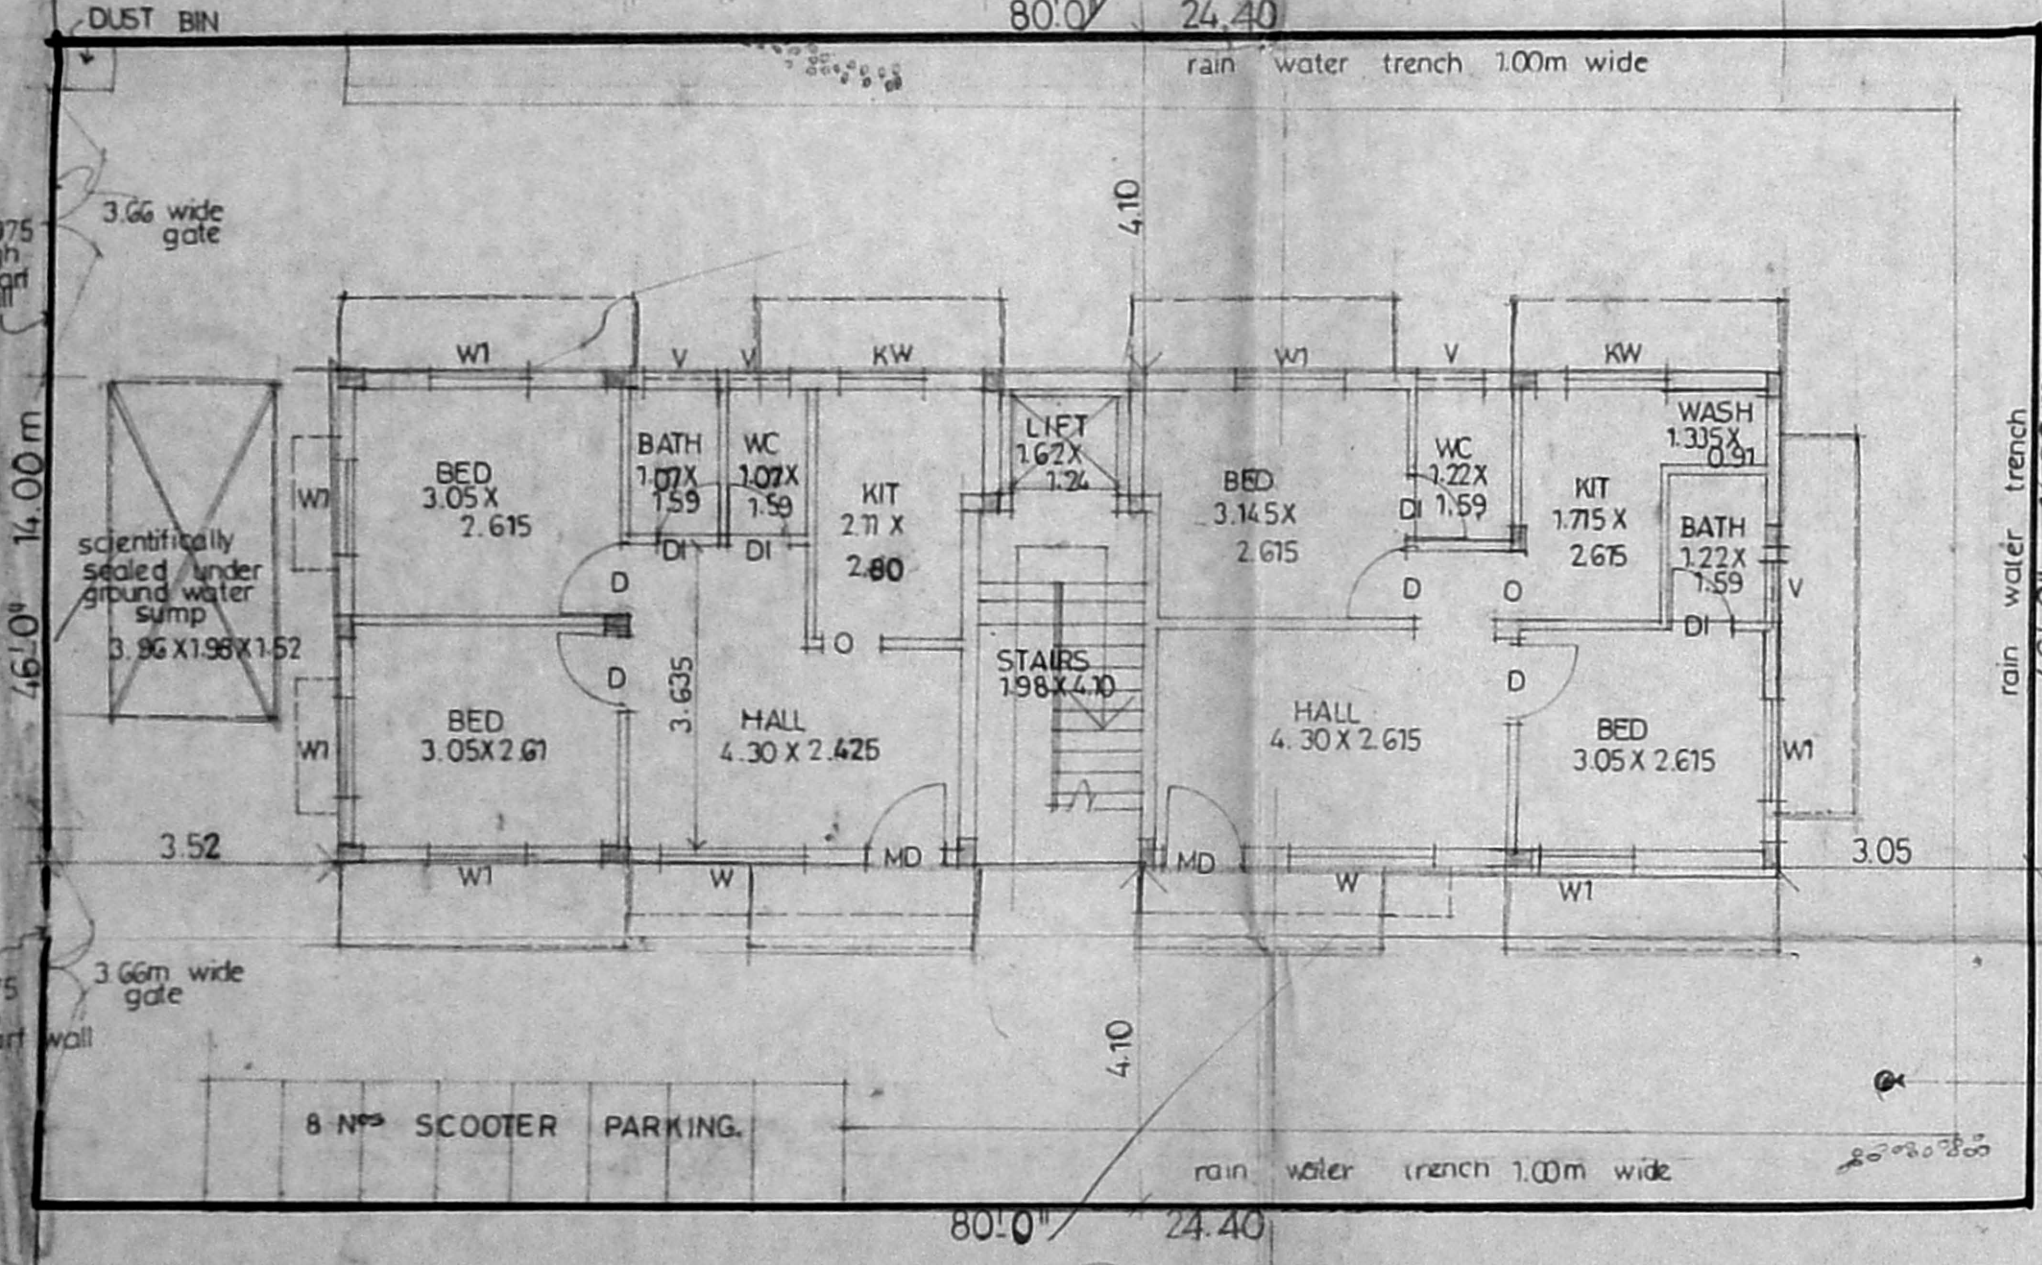

SITE PLAN & GROUND FLOOR PLAN

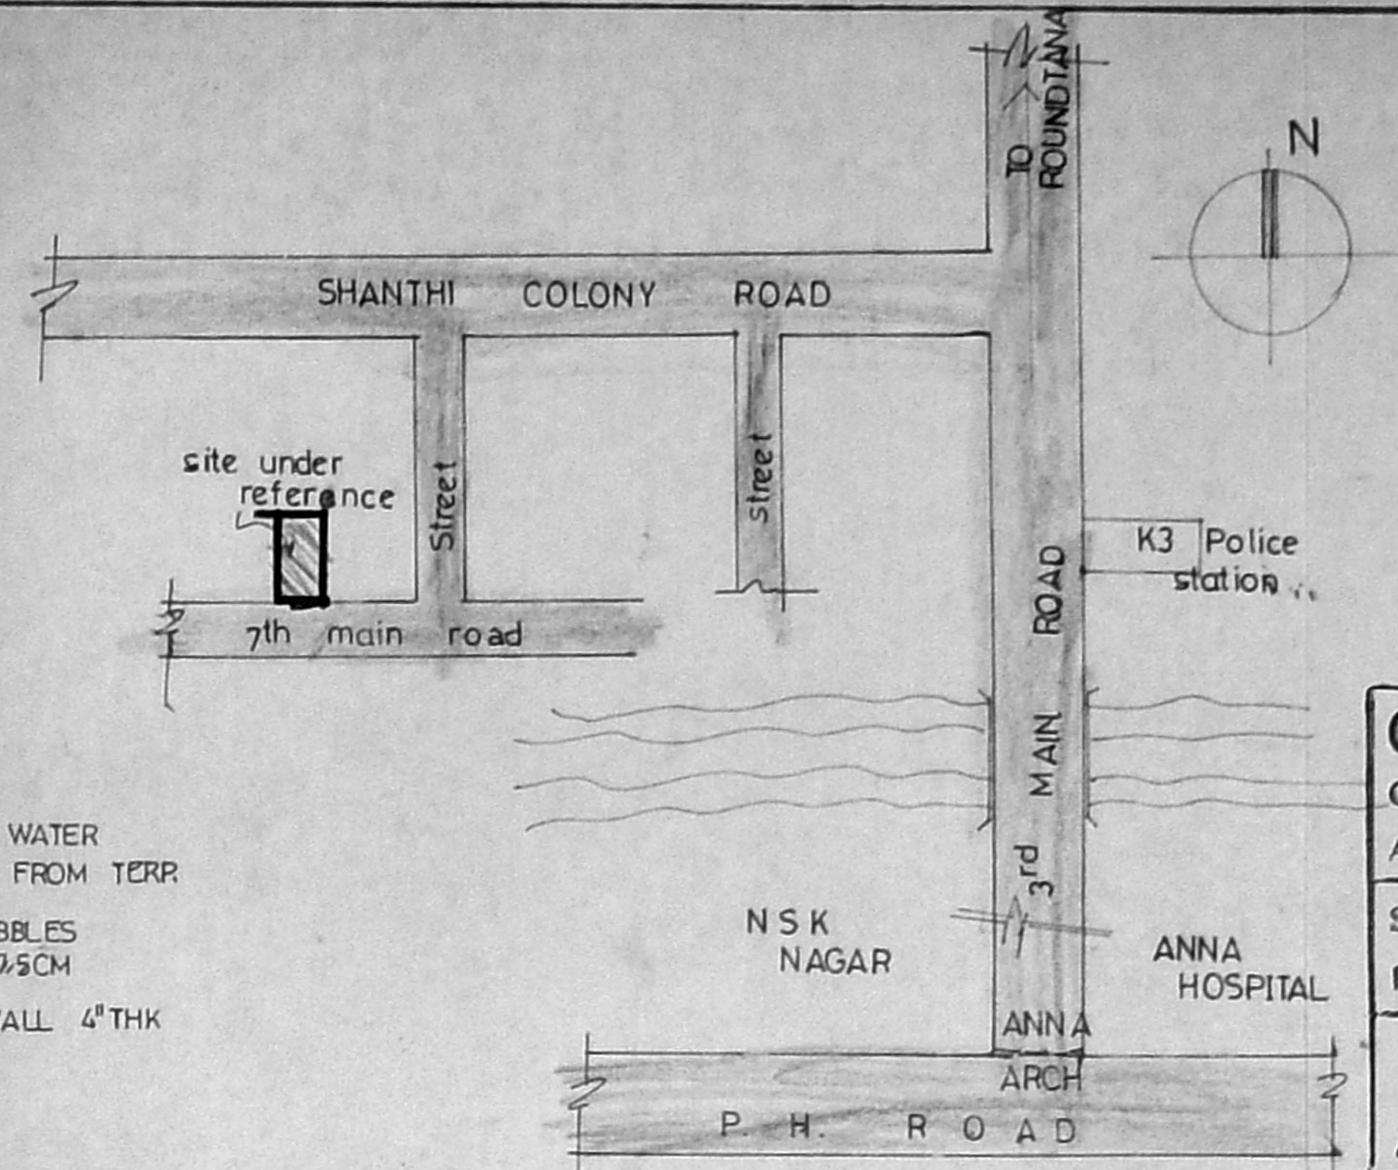

location plan (NOT TO SCALE)

PROPOSED RESIDENTIAL FLATS AT PLOT NO 5031 DOOR NO A.I.150, 7th MAIN RD SHANTHI COLONY, NEDUVANGARA VILLAGE, ANNA NAGAR, CHENNAI 40 R.S. NO 59(PART), 64 (PART), BLOCK NO 1C, T.S. NO 229/1- DIV NO 66

Revised Plan Dt. 20.9.97
 CMDA (B)/PP No. C.No. B3/2451/97

ALL DIMENSIONS ARE IN MTS
 DATE SCALE 1:100

D.P. LEGEND:

- MD -- main door -- 1.00 X 2.13
- D -- door -- 0.91 X 2.13
- DI -- door -- 0.76 X 2.13
- W -- window -- 1.83 X 1.36
- W1 -- window -- 1.22 X 1.36
- KW -- kitchen window -- 1.22 X 1.07
- BW -- bay window -- 1.83 X 1.36
- V -- ventilator -- 0.91 X 0.61

AREA STATEMENT:

plot area	3680 sft or 341.60 sqm
ground floor area	
FLAT GA	45.59
FLAT GB	45.59
COMMON AREA	12.24
	103.42
typical floor area	
FLAT 1A	58.915
FLAT 1B	62.18
COMMON AREA	12.24
TOTAL	= 133.335 X 3 floors
TOTAL BUILT UP AREA	= 400.005
F.S.I	= 1.47 times
PLOT COVERAGE	= 39.03 %

P.A. HOLDER

SIGNATURE OF OWNER

P. Ravi
 P.RAVI Archt., ALLI. AITD. FIRA, MCA, MVA,
 LICENCED SURVEYOR CLASS I RA 33
 CORPORATION OF MADRAS
 16, VENKATRAMAN ST., T. NAGAR, MADRAS-11
 P RAVI ARCHITECTS (P) LTD
 P RAVI Archt., ALLI. AITD. FIRA, MVA,
 REGD ARCHITECT, INTERIOR DESIGNER
 & REGD VALUER.
 16 VENKATRAMAN ST
 T. NAGAR
 MADRAS 600 017. TEL 8244434.