



ELEVATION

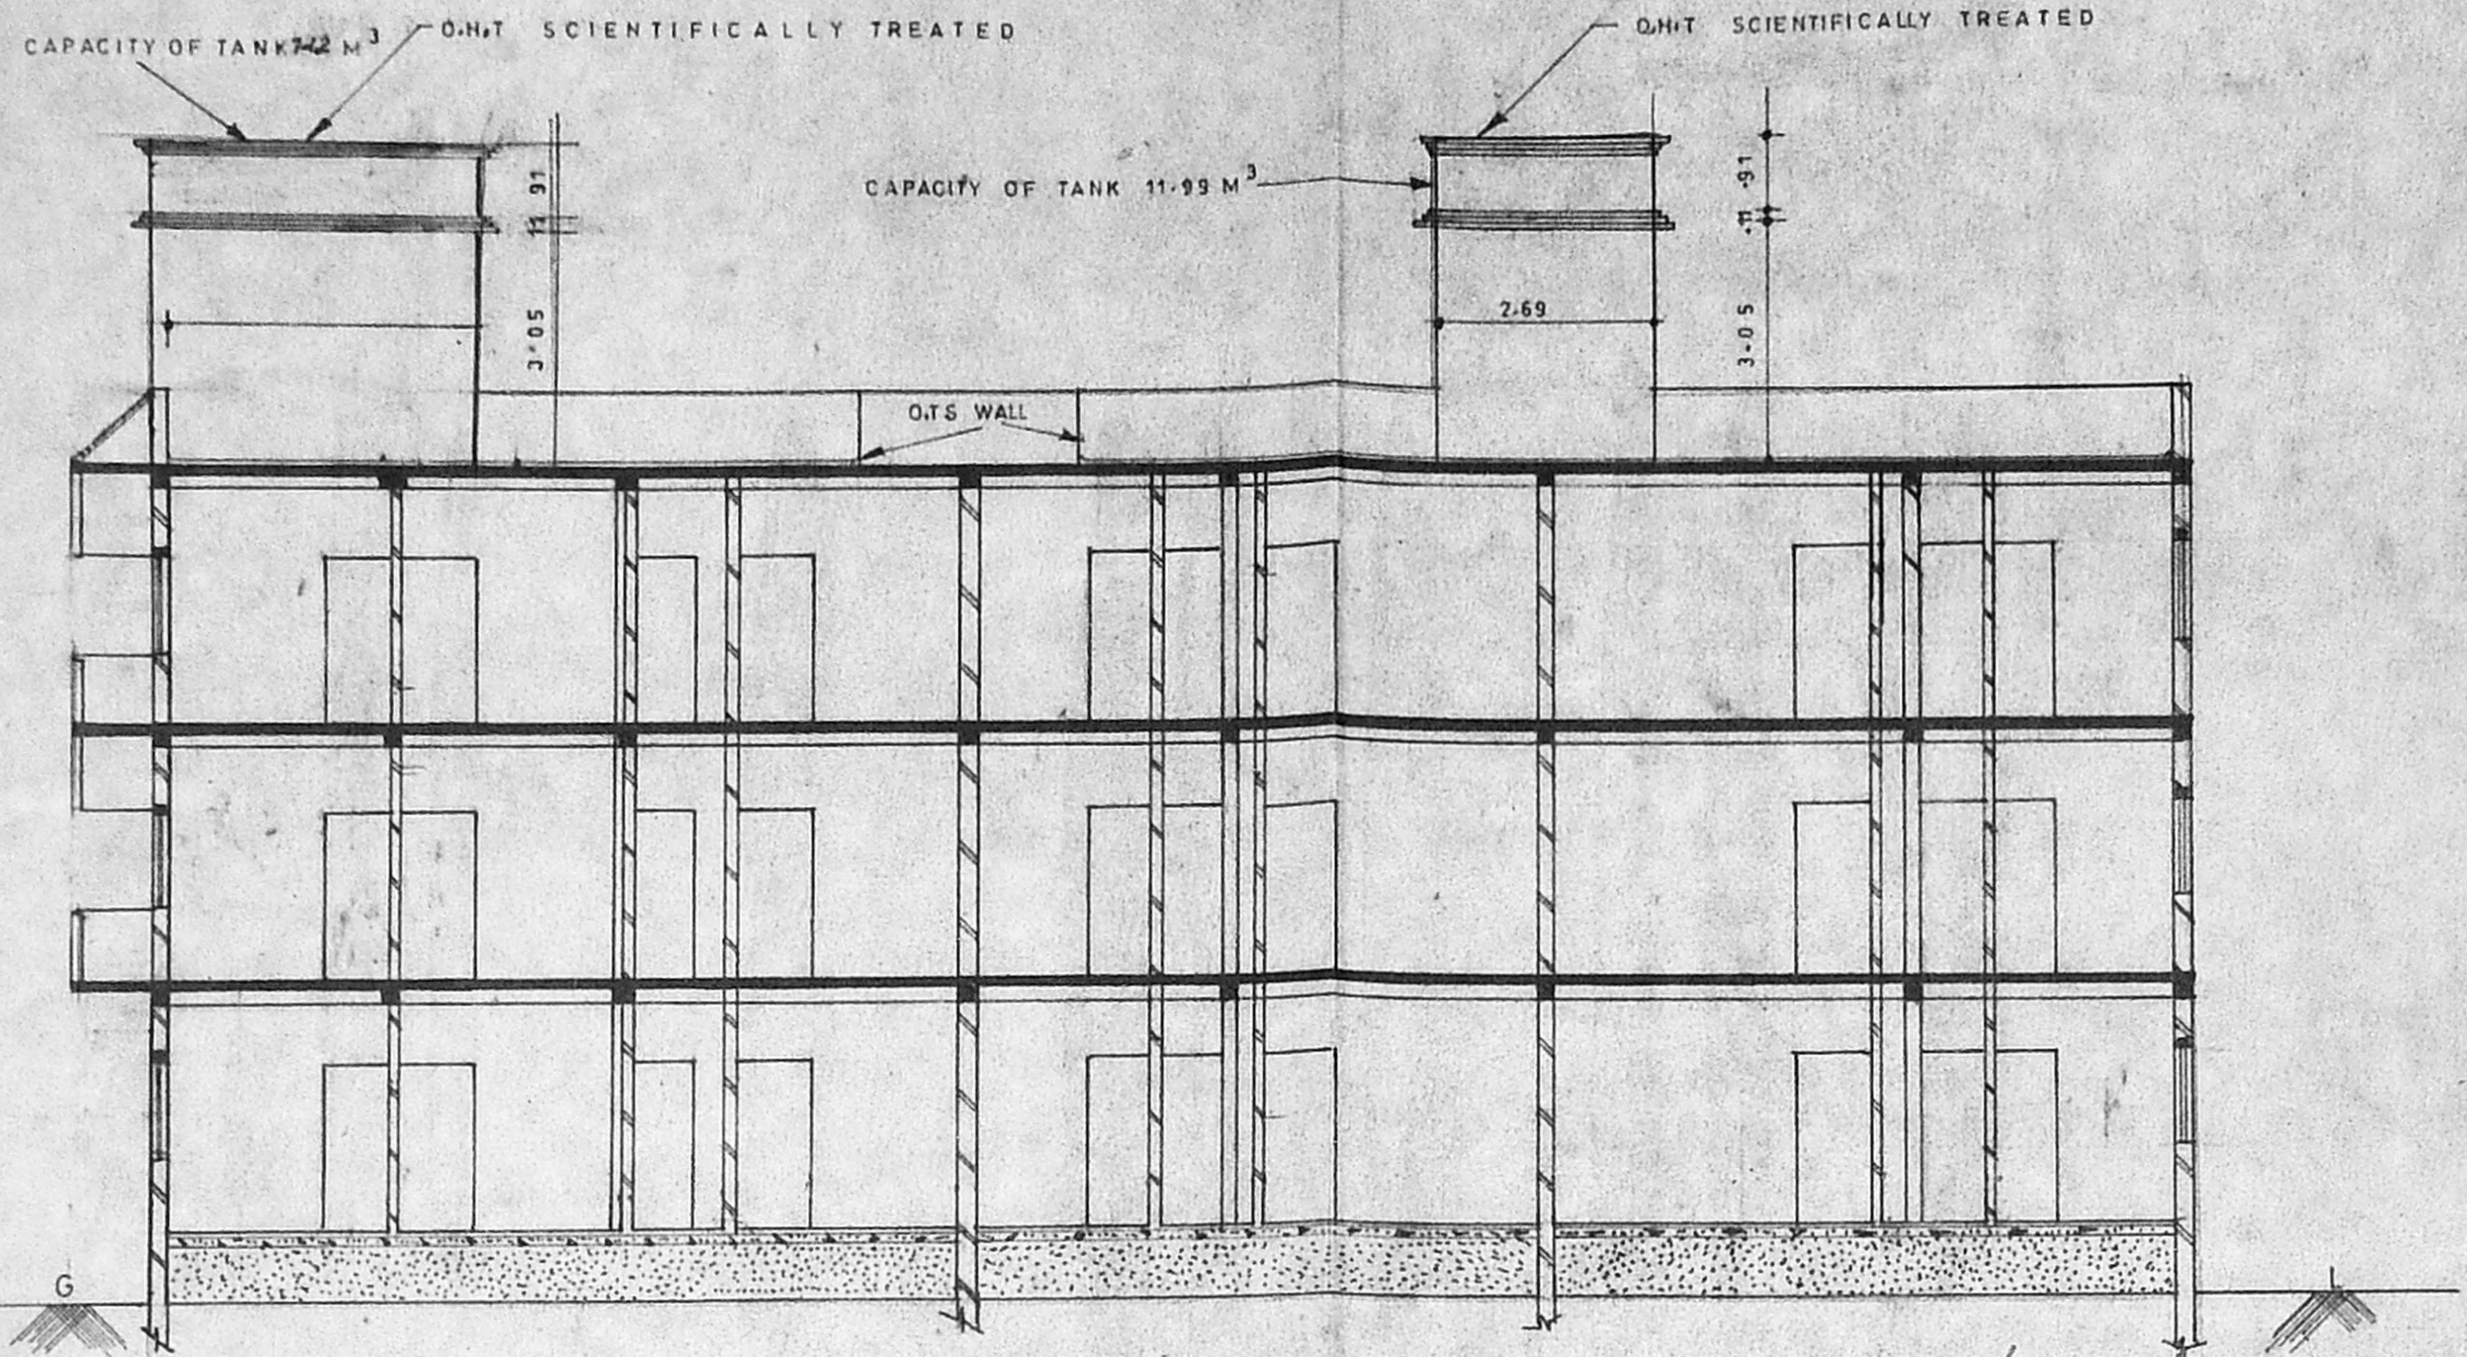


SECTION ON AA

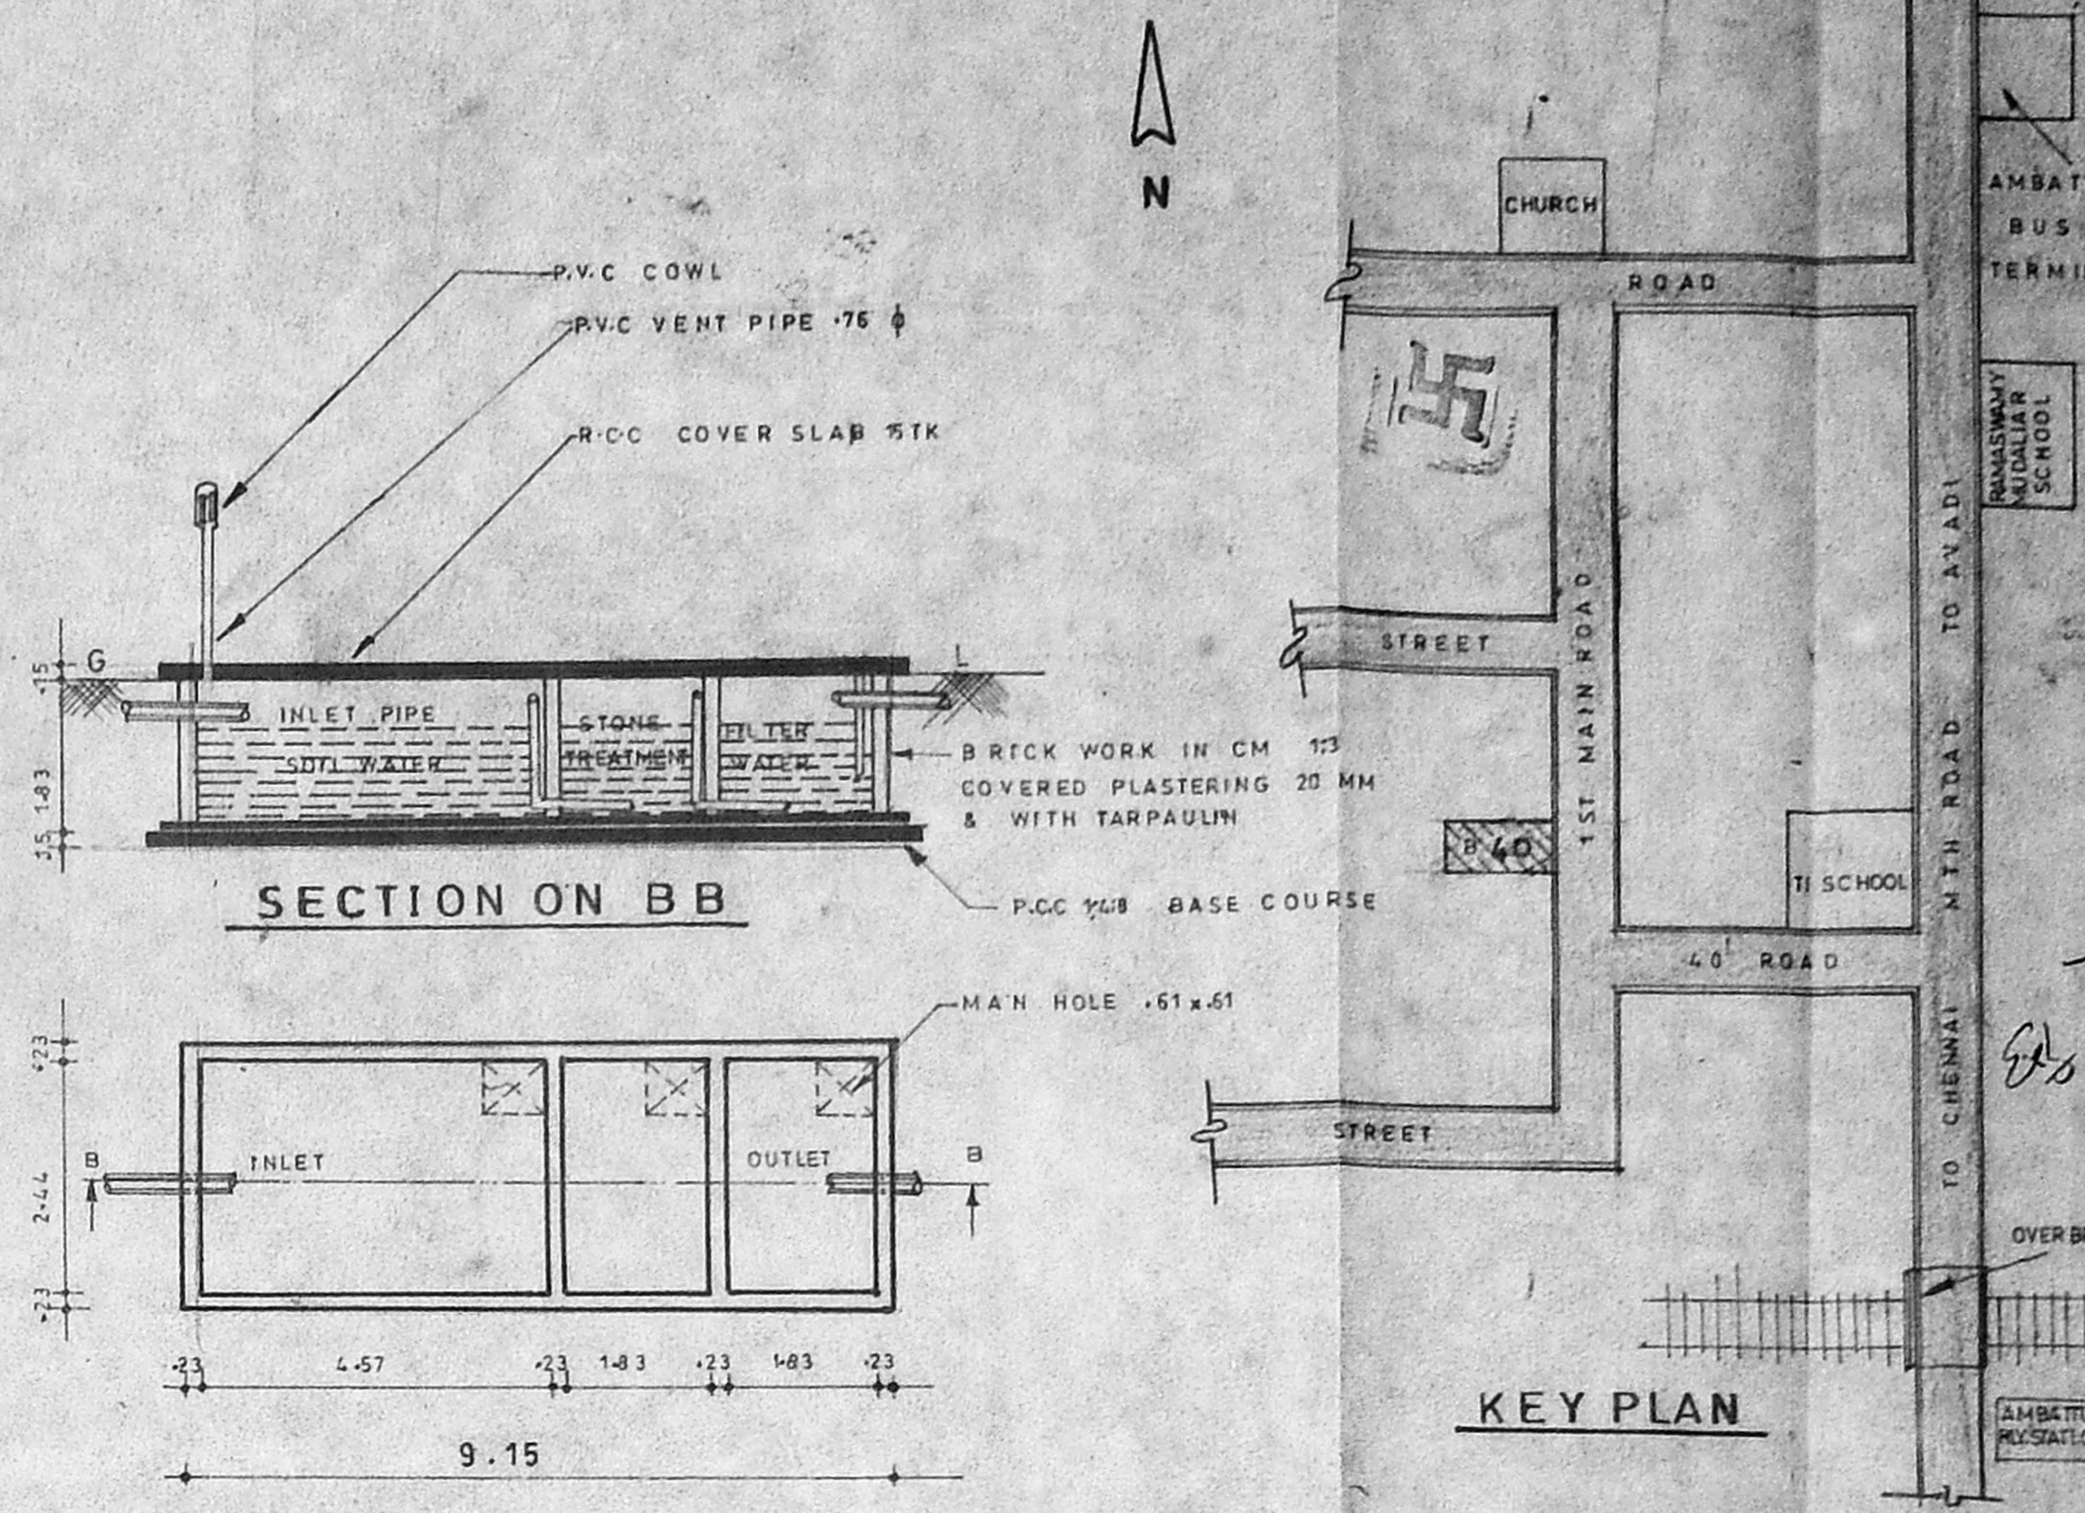


SECTION ON BB


KEY PLAN

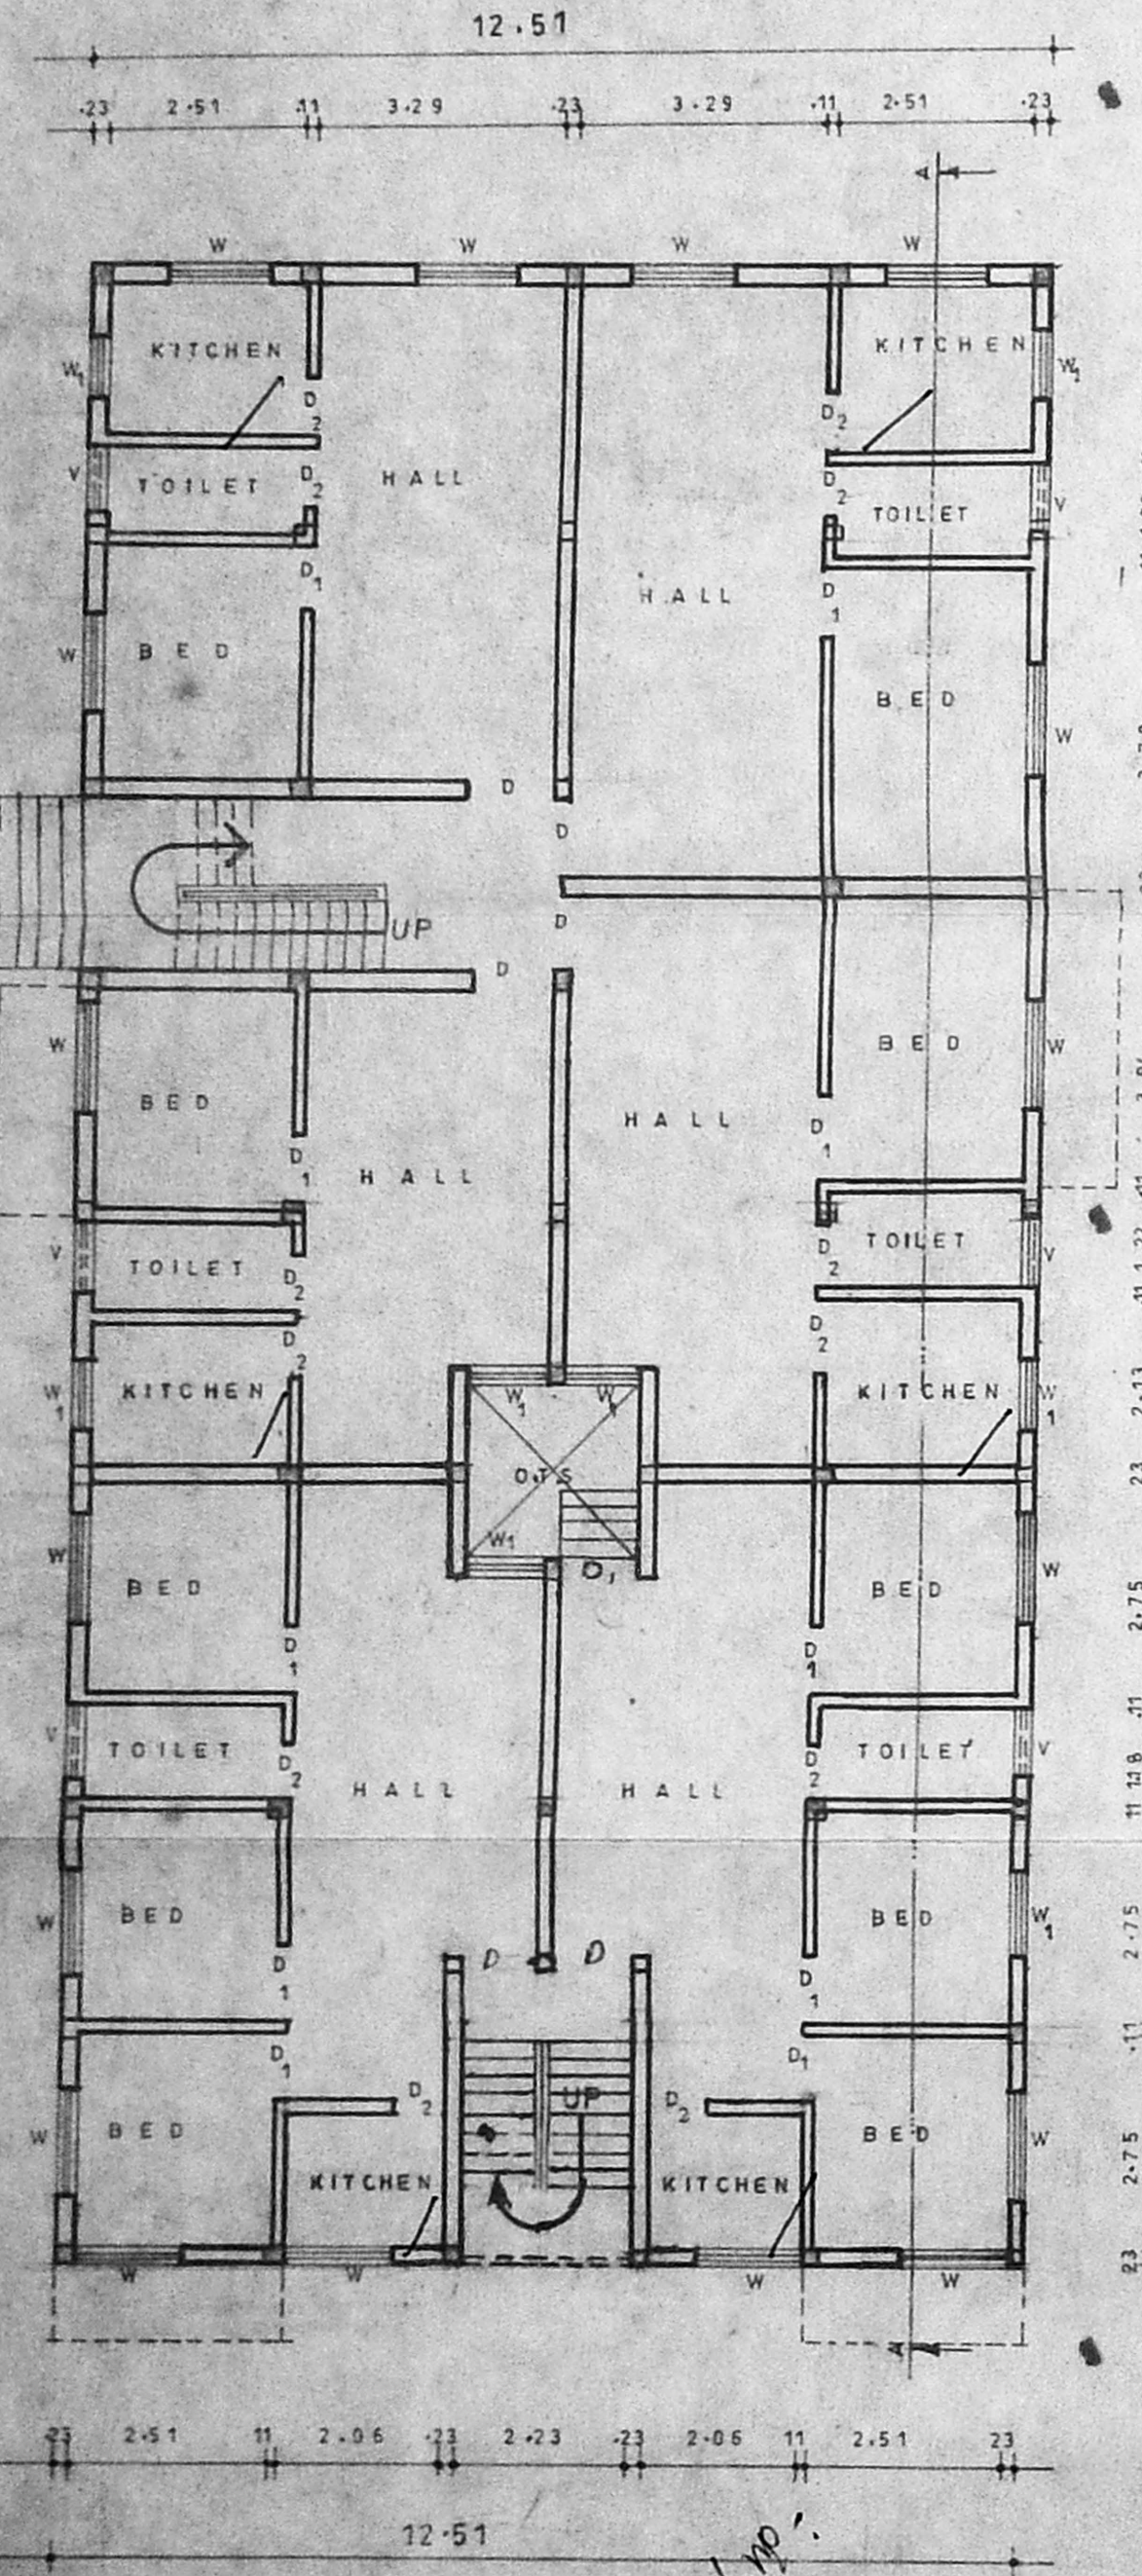

GROUND FLOOR PLAN

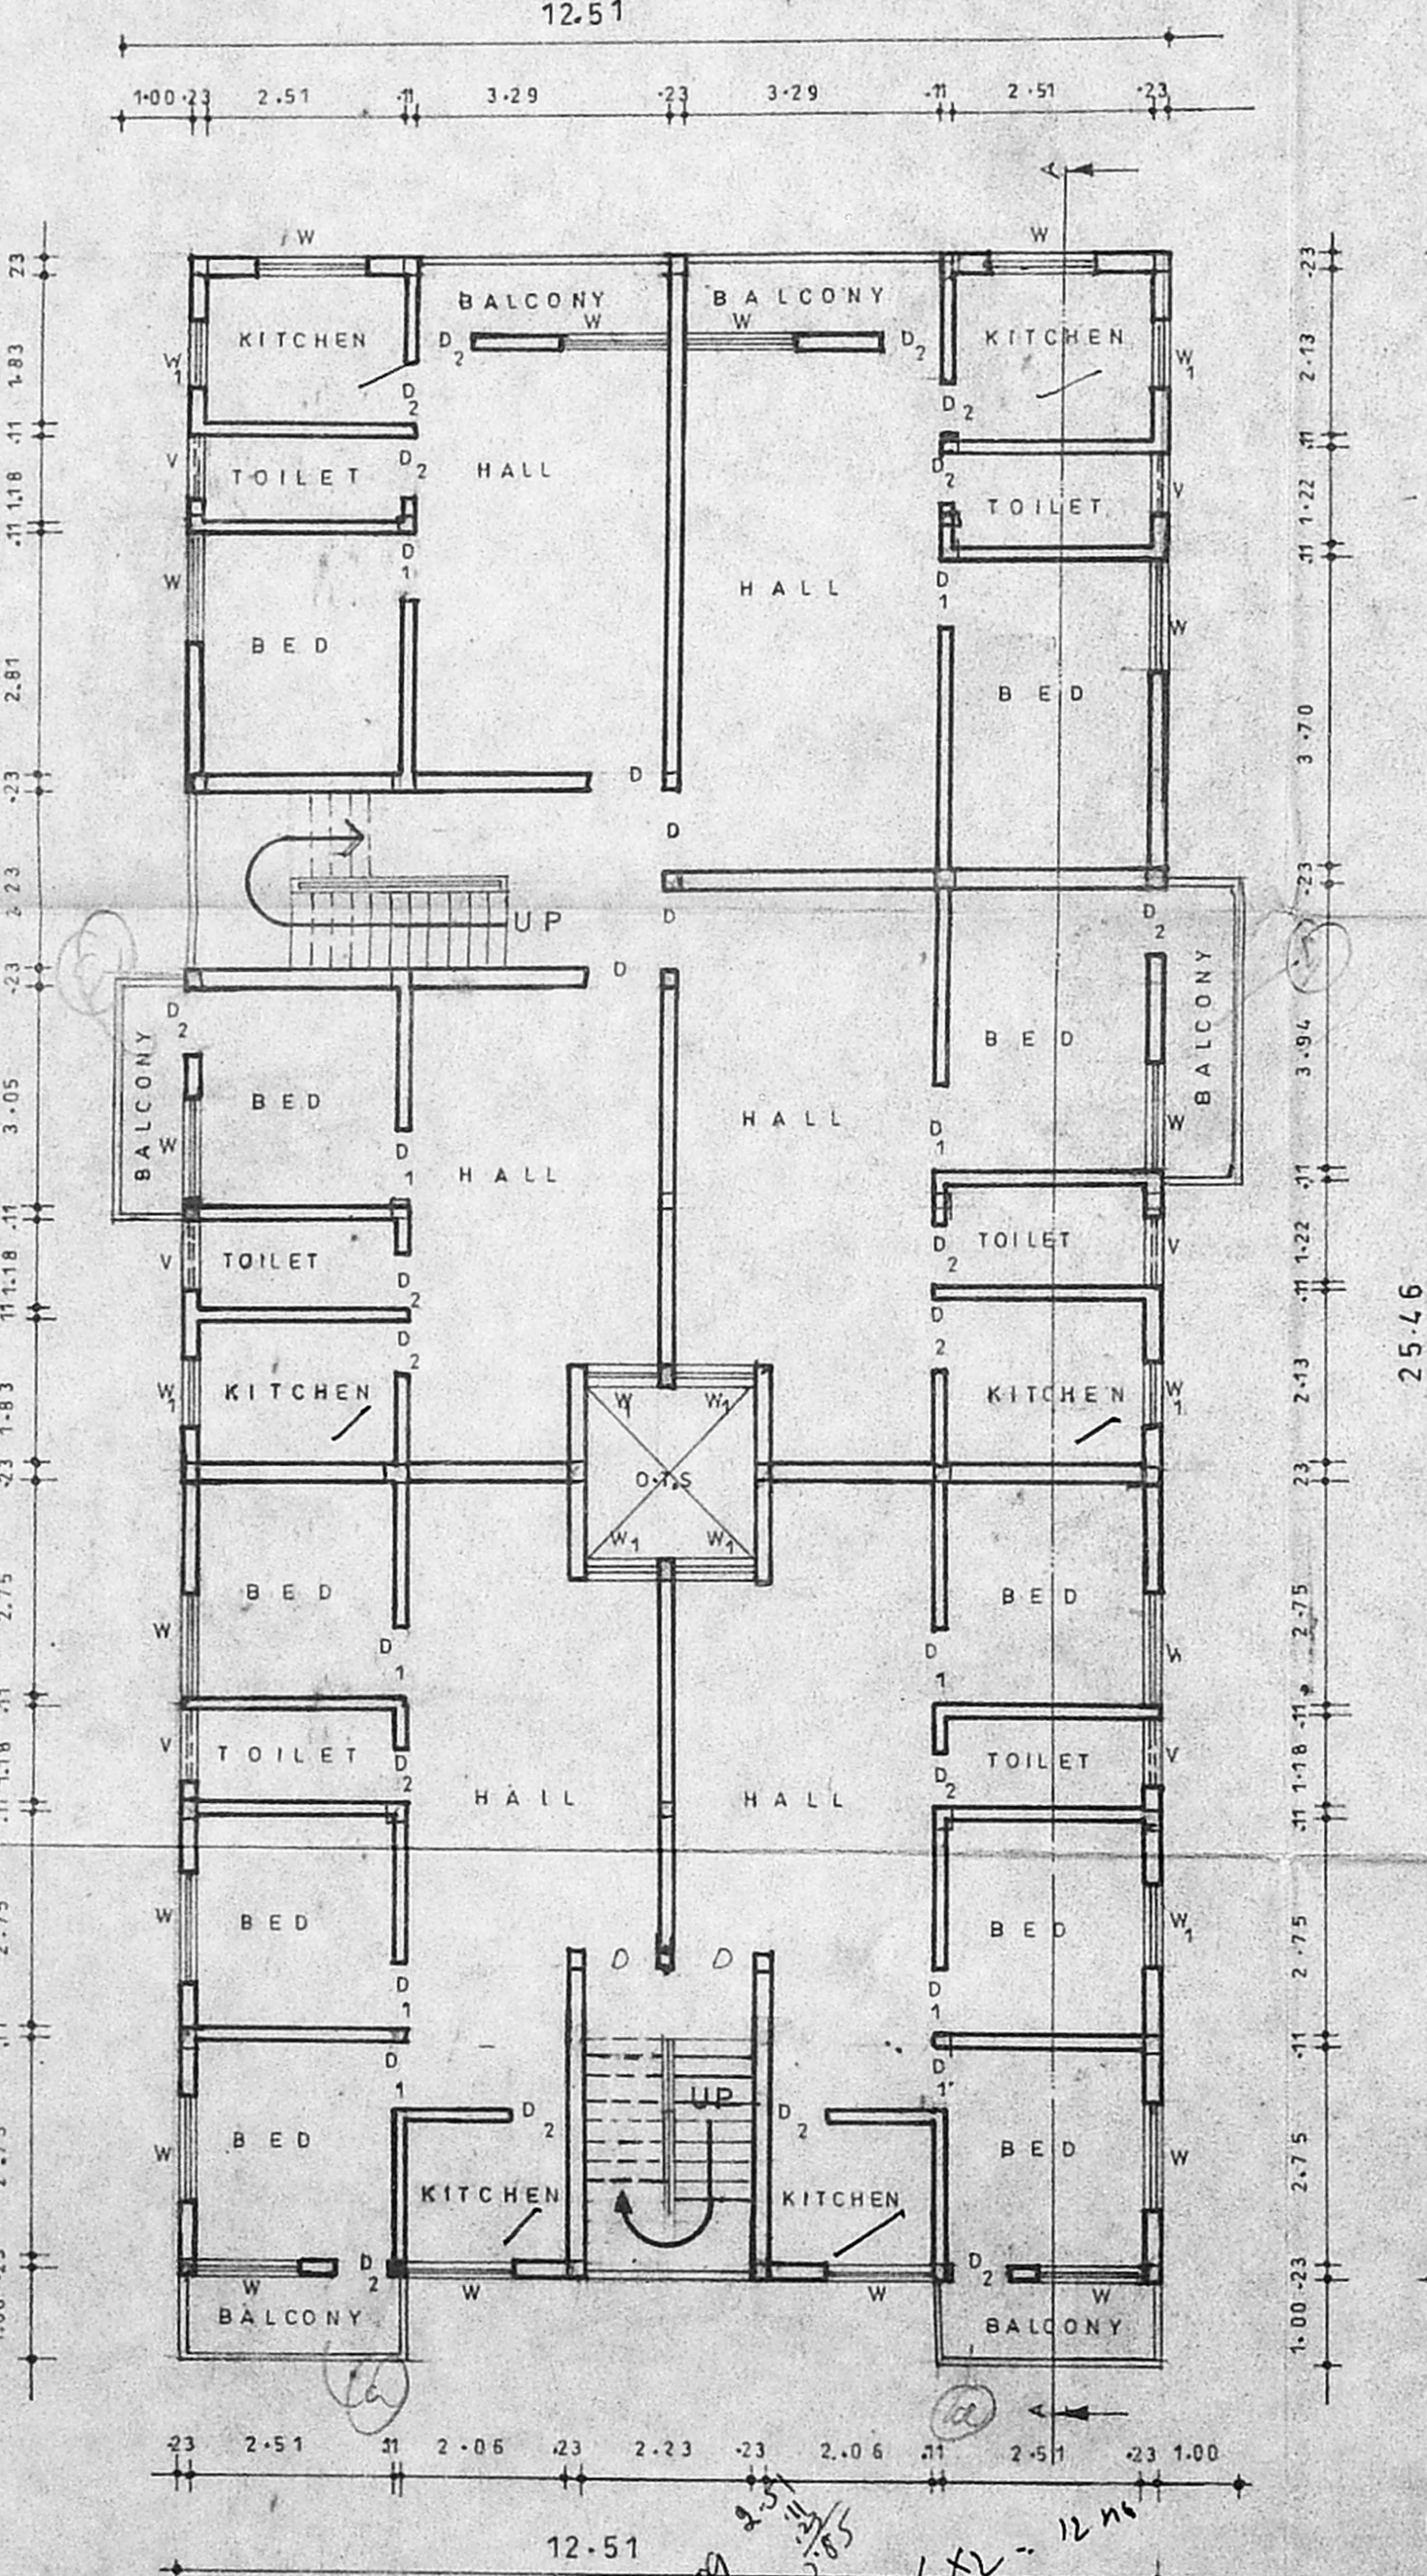

TYPICAL FIRST & SECOND FLOOR PLAN

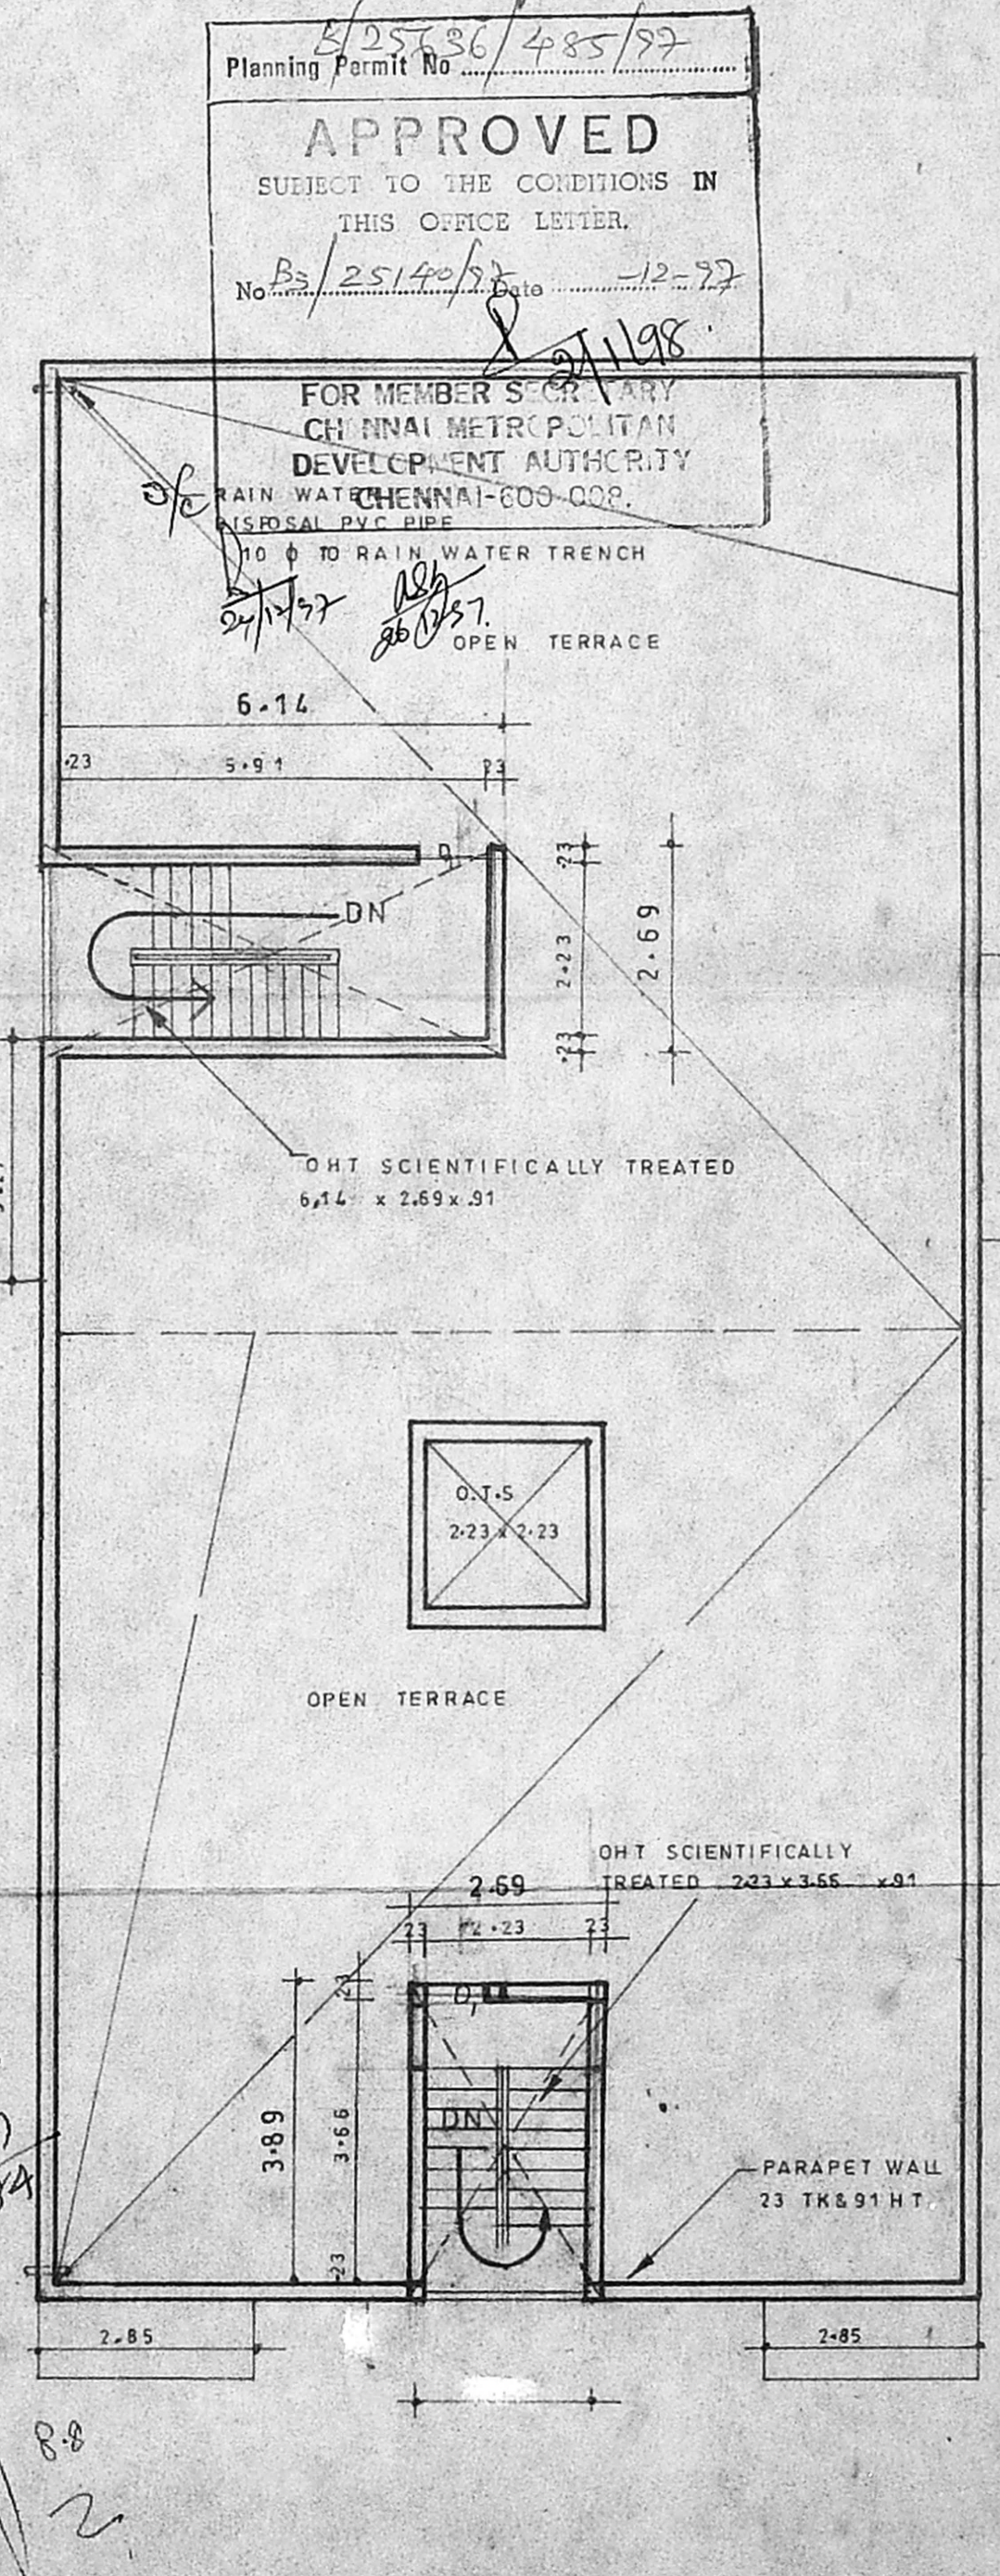


TERRACE FLOOR PLAN


405686/485/99  
 Planning Permit No. 405686/485/99  
**APPROVED**  
 SUBJECT TO THE CONDITIONS IN THIS OFFICE LETTER.  
 No. B3/25140/97 Dtd. 12-27  
 21/98

FOR MEMBER SECRETARY  
 CHENNAI METROPOLITAN  
 DEVELOPMENT AUTHORITY  
 CHENNAI-600 009.  
 NO. 6 TO RAIN WATER TRENCH  
 AS PER PLAN


DETAILS OF SEPTIC TANK WITH UPFLOW FILTER

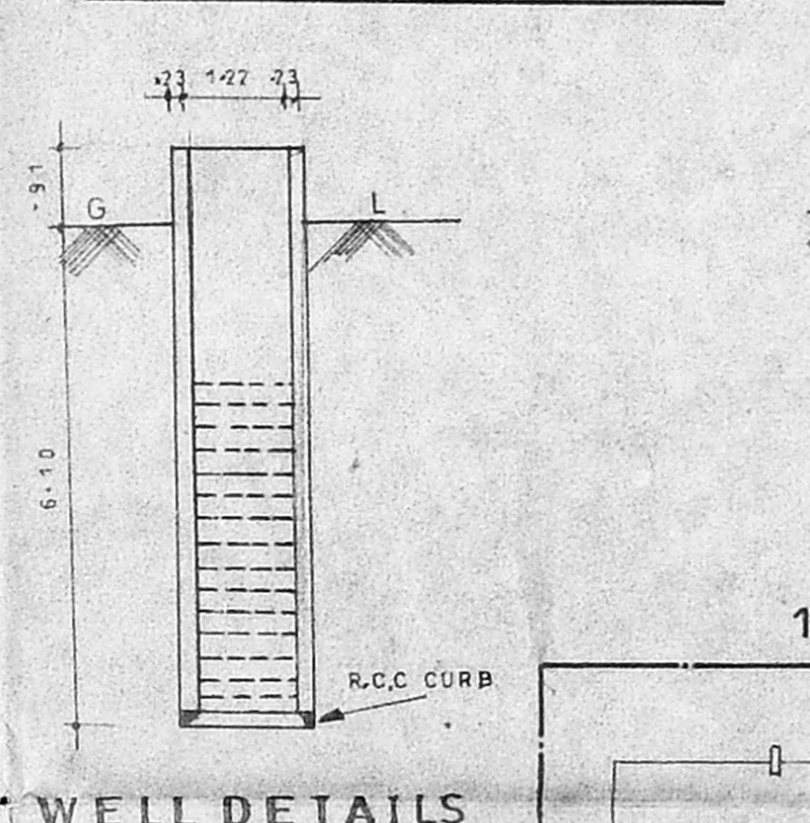

WELL DETAILS

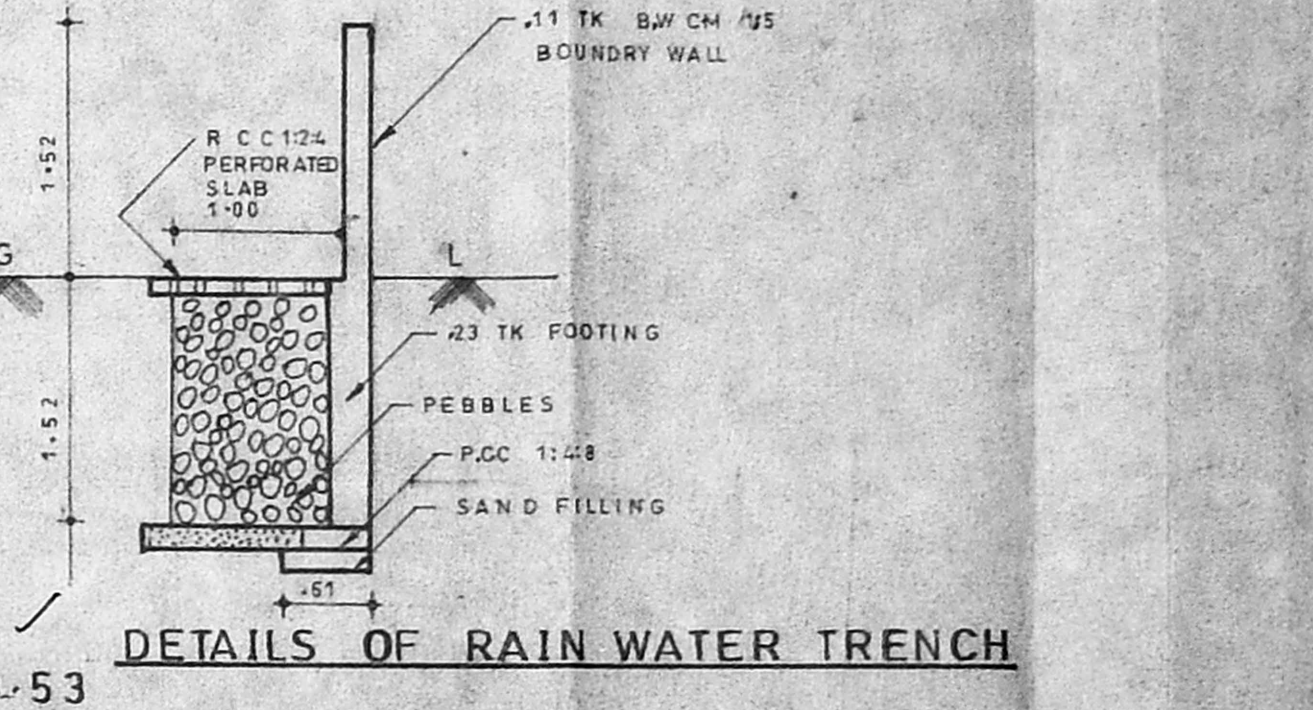

DETAILS OF RAIN WATER TRENCH

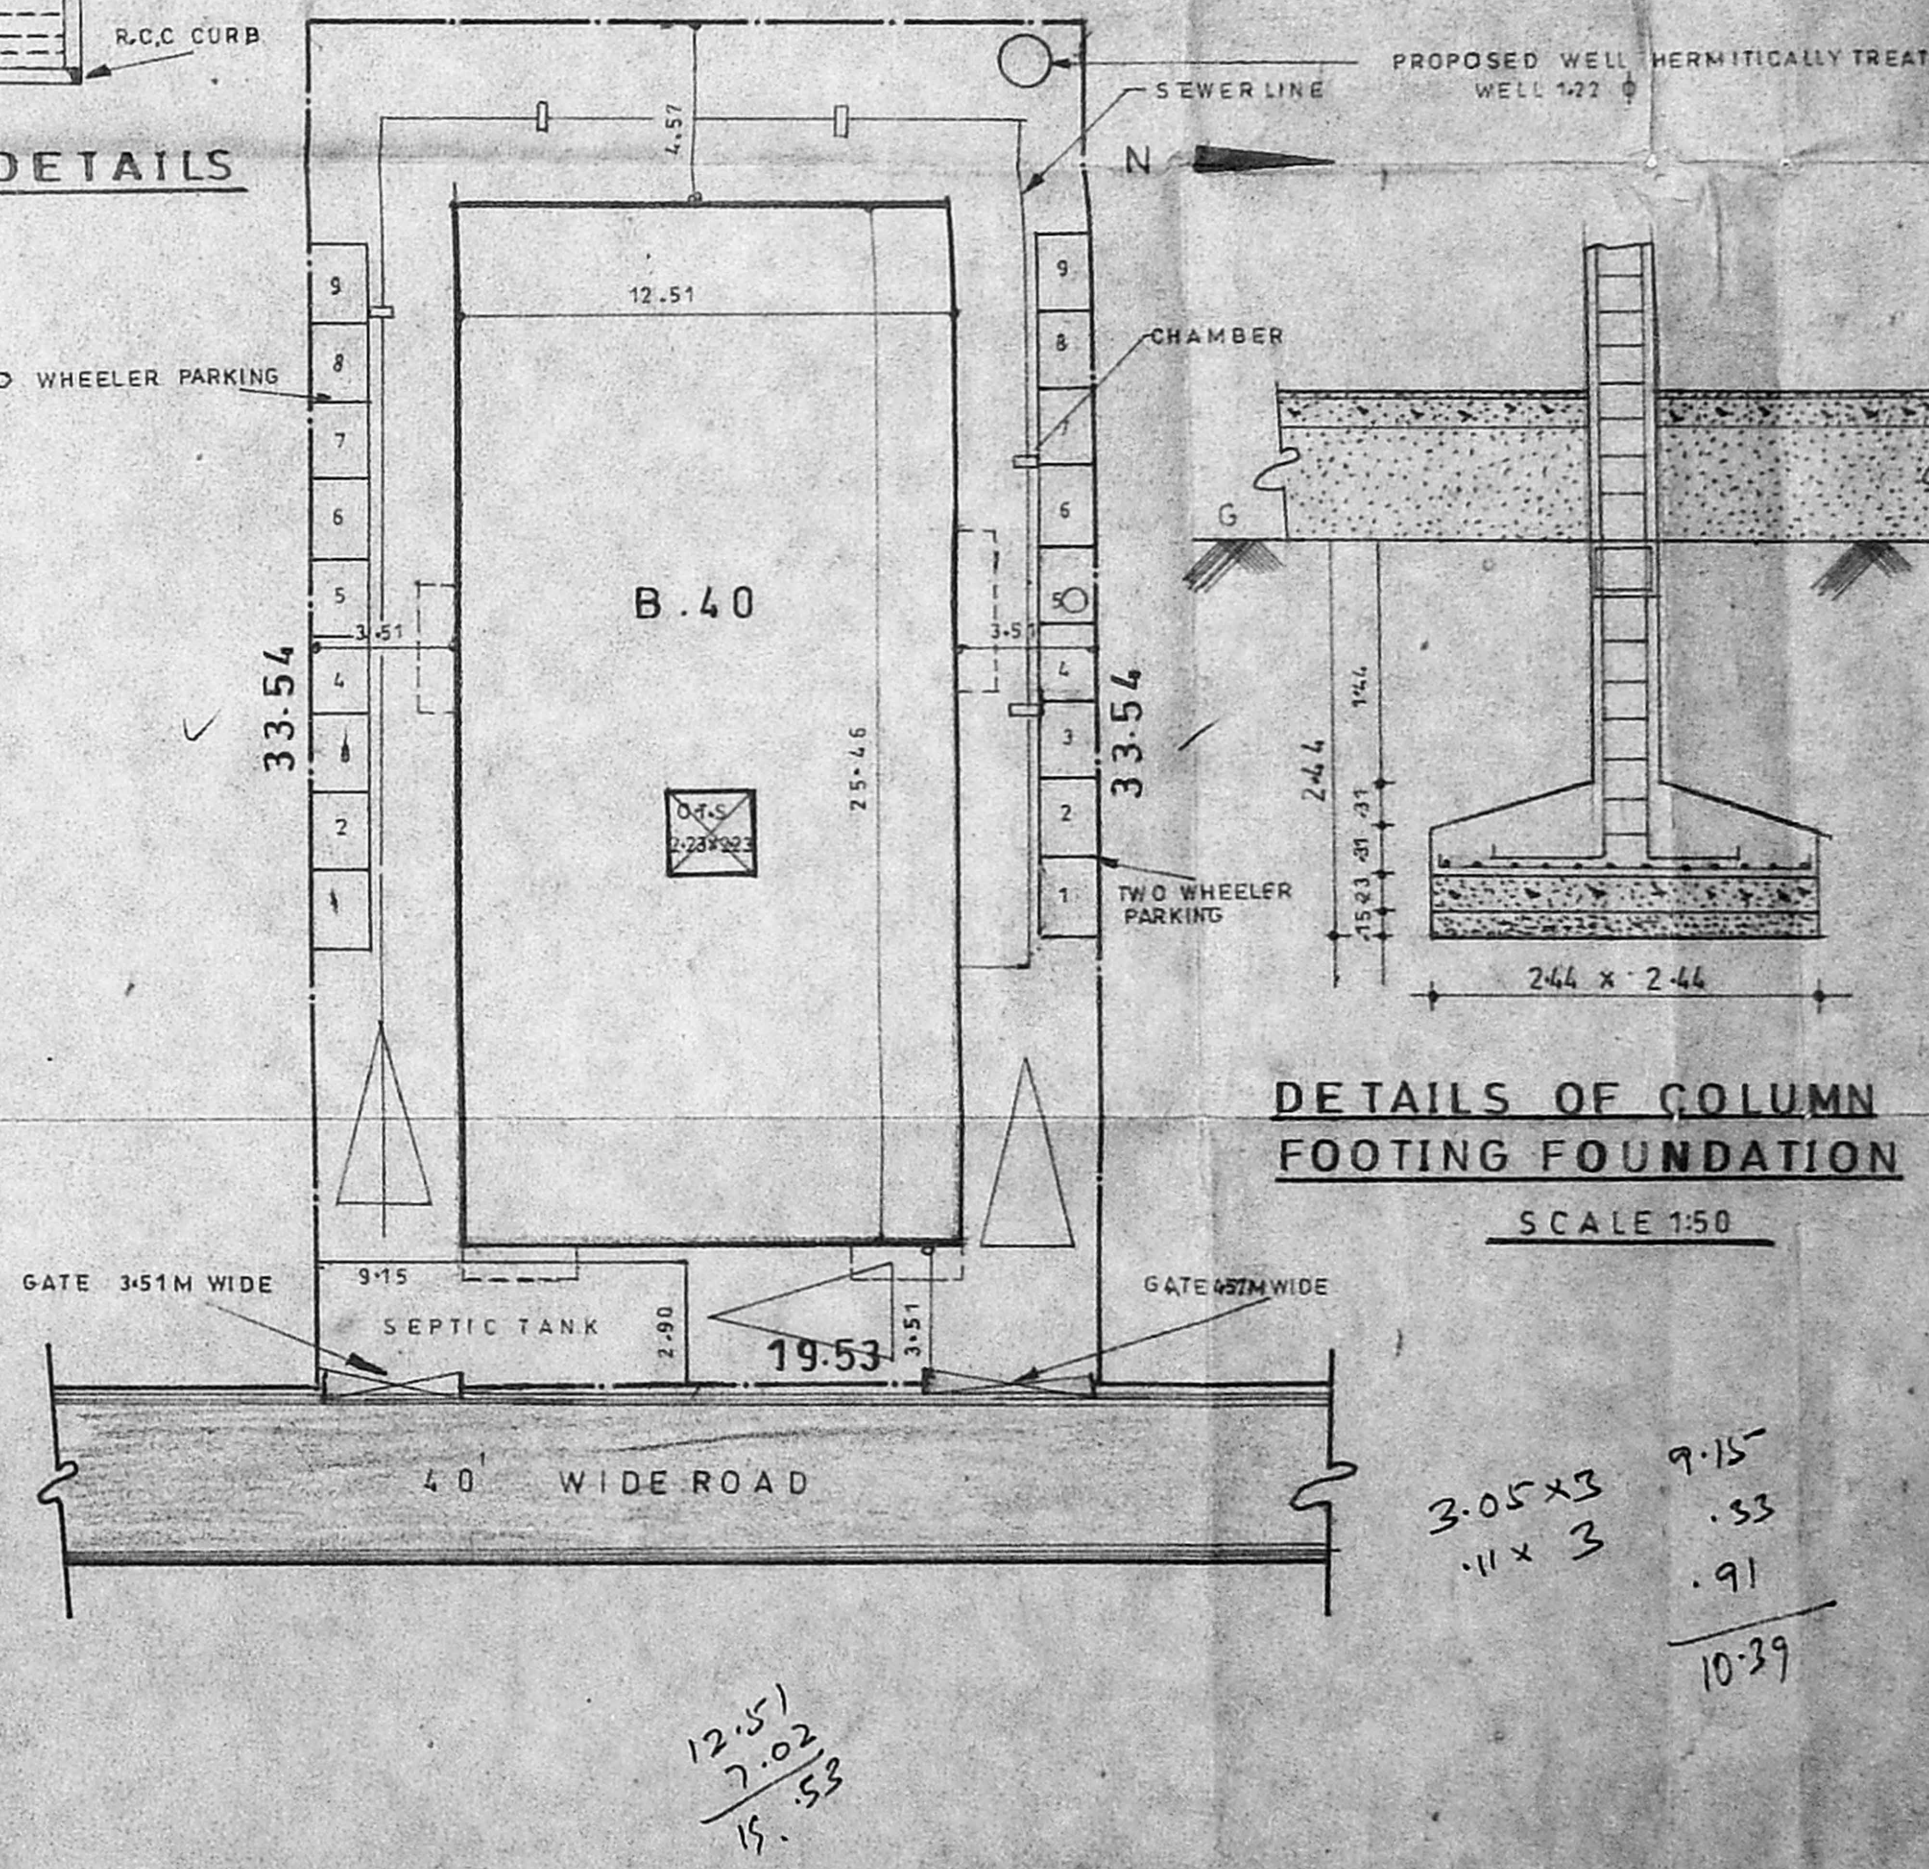

SITE PLAN SCALE 1:200

**SPECIFICATION**

SUB STRUCTURE  
 SAND FILLING IN FOUNDATION 15 CM  
 PCC 100 THK USING 40 MM HBS METAL  
 RCC COLUMN FOOTING 2 WAYS 1200S

**CMR/DP/PP NO. 1**  
 C. No. 25140/97  
 ASSRCC PLINTH BEAM L.N.O.S 12 TORS 8 MM  
 STIRRUPS  
 Scrutiny SUPER STRUCTURE  
 P. A. 2/10/97  
 SAND FILLING IN BASEMENT  
 PCC 150 BELOW MOSAIC TILED FLOORING  
 BRICK WORK IN CM 25 USING HBS METAL  
 RCC ITEMS OF LINEAL RCC ROOF SLAB IN 1274 USING 20 MM HBS METAL  
 WEATHERING COURSE WITH BCC CLIME

**JOINERY** SIZE

DOOR-D	1.00 x 2.15
D <sub>1</sub>	.81 x 2.14
D <sub>2</sub>	.75 x 2.04
WINDOW-W	1.37 x 1.22
W <sub>1</sub>	.91 x 1.92
VENTILATOR V	.91 x 1.51

**AREA STATEMENT**

Plot Area	553.03 SQ.M
Plinth Area (G.F.)	313.55
FIRST FLOOR	322.05
SECOND FLOOR	325.63
TOTAL AREA	1364.26
Plot Coverage	48%
F.S.I	1.48

**COLOUR INDEX** SCALE 1:100

PROPOSED	ROADS	BOUNDARY
----------	-------	----------

**PLAN SHOWING THE PROPOSED RESIDENTIAL BUILDING IN PLOT NO B 40, S.NO 589/1, 2 THIRUVENGADA NAGAR, AMBATTUR VILLAGE, SAIDAPET TALUK CHENGAI M.G.R DISTRICT CHENNAI-53**

**SARATHI ENGINEERS**  
 133/1 KATLASH COLONY  
 ANNA NAGAR WEST  
 CHENNAI-101  
 PHONE-216221

**OWNER**

**P.J. PRABAHARAN, B.E.**  
 Licensed Surveyor, Chennai No. 45.  
 Corporation of Madras, Ambattur Municipality  
 139/1, Katlash Colony, Anna Nagar West Extn.  
 MADRAS - 600 101. Phone: 6216221

**LICENSED SURVEYOR**